

 
 


Appendix J

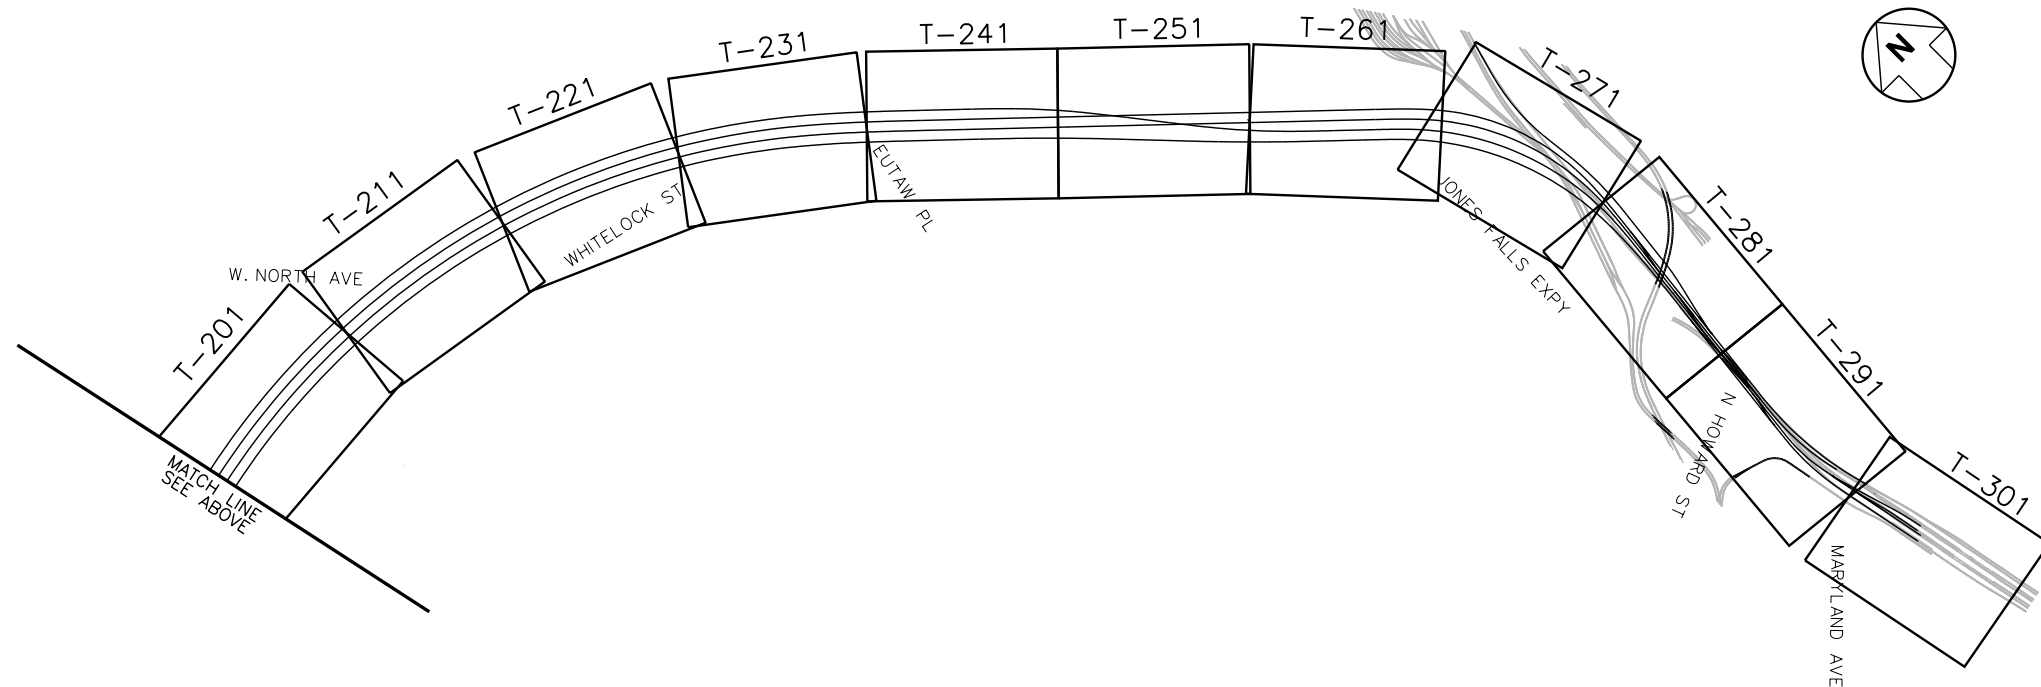

Plan and Profile Drawings

Appendix J

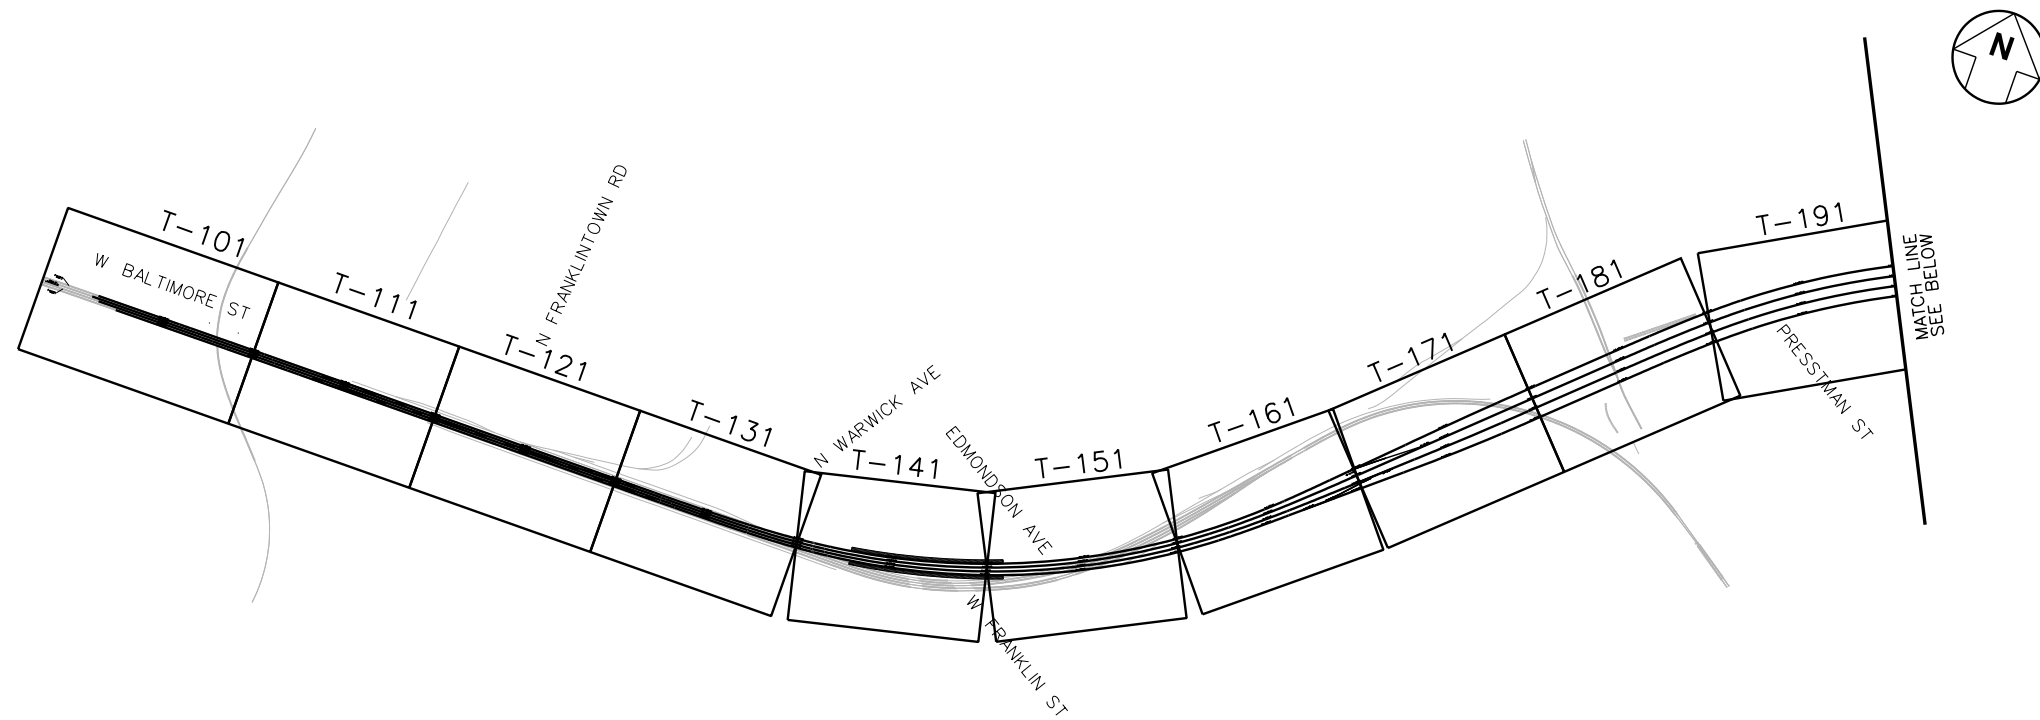

DATE: 09/28/2016
SCALE: 1"=100'
SHEET: 051 OF 051

No.	Revisions	Date	By



Office of Engineering
National Railroad Passenger Corporation
30th Street Station, Philadelphia, Pennsylvania 19104


Approved

WORK IN PROGRESS


Date



BALTIMORE, MD B&P TUNNEL				MPXX	Project No: C.EN.201278
KEY MAP					file name: No: XXXXX
					Sheet No. OF XX
Designed DO	Drawn JB	Checked FB	Date 09/28/2016		Des. No. T-051

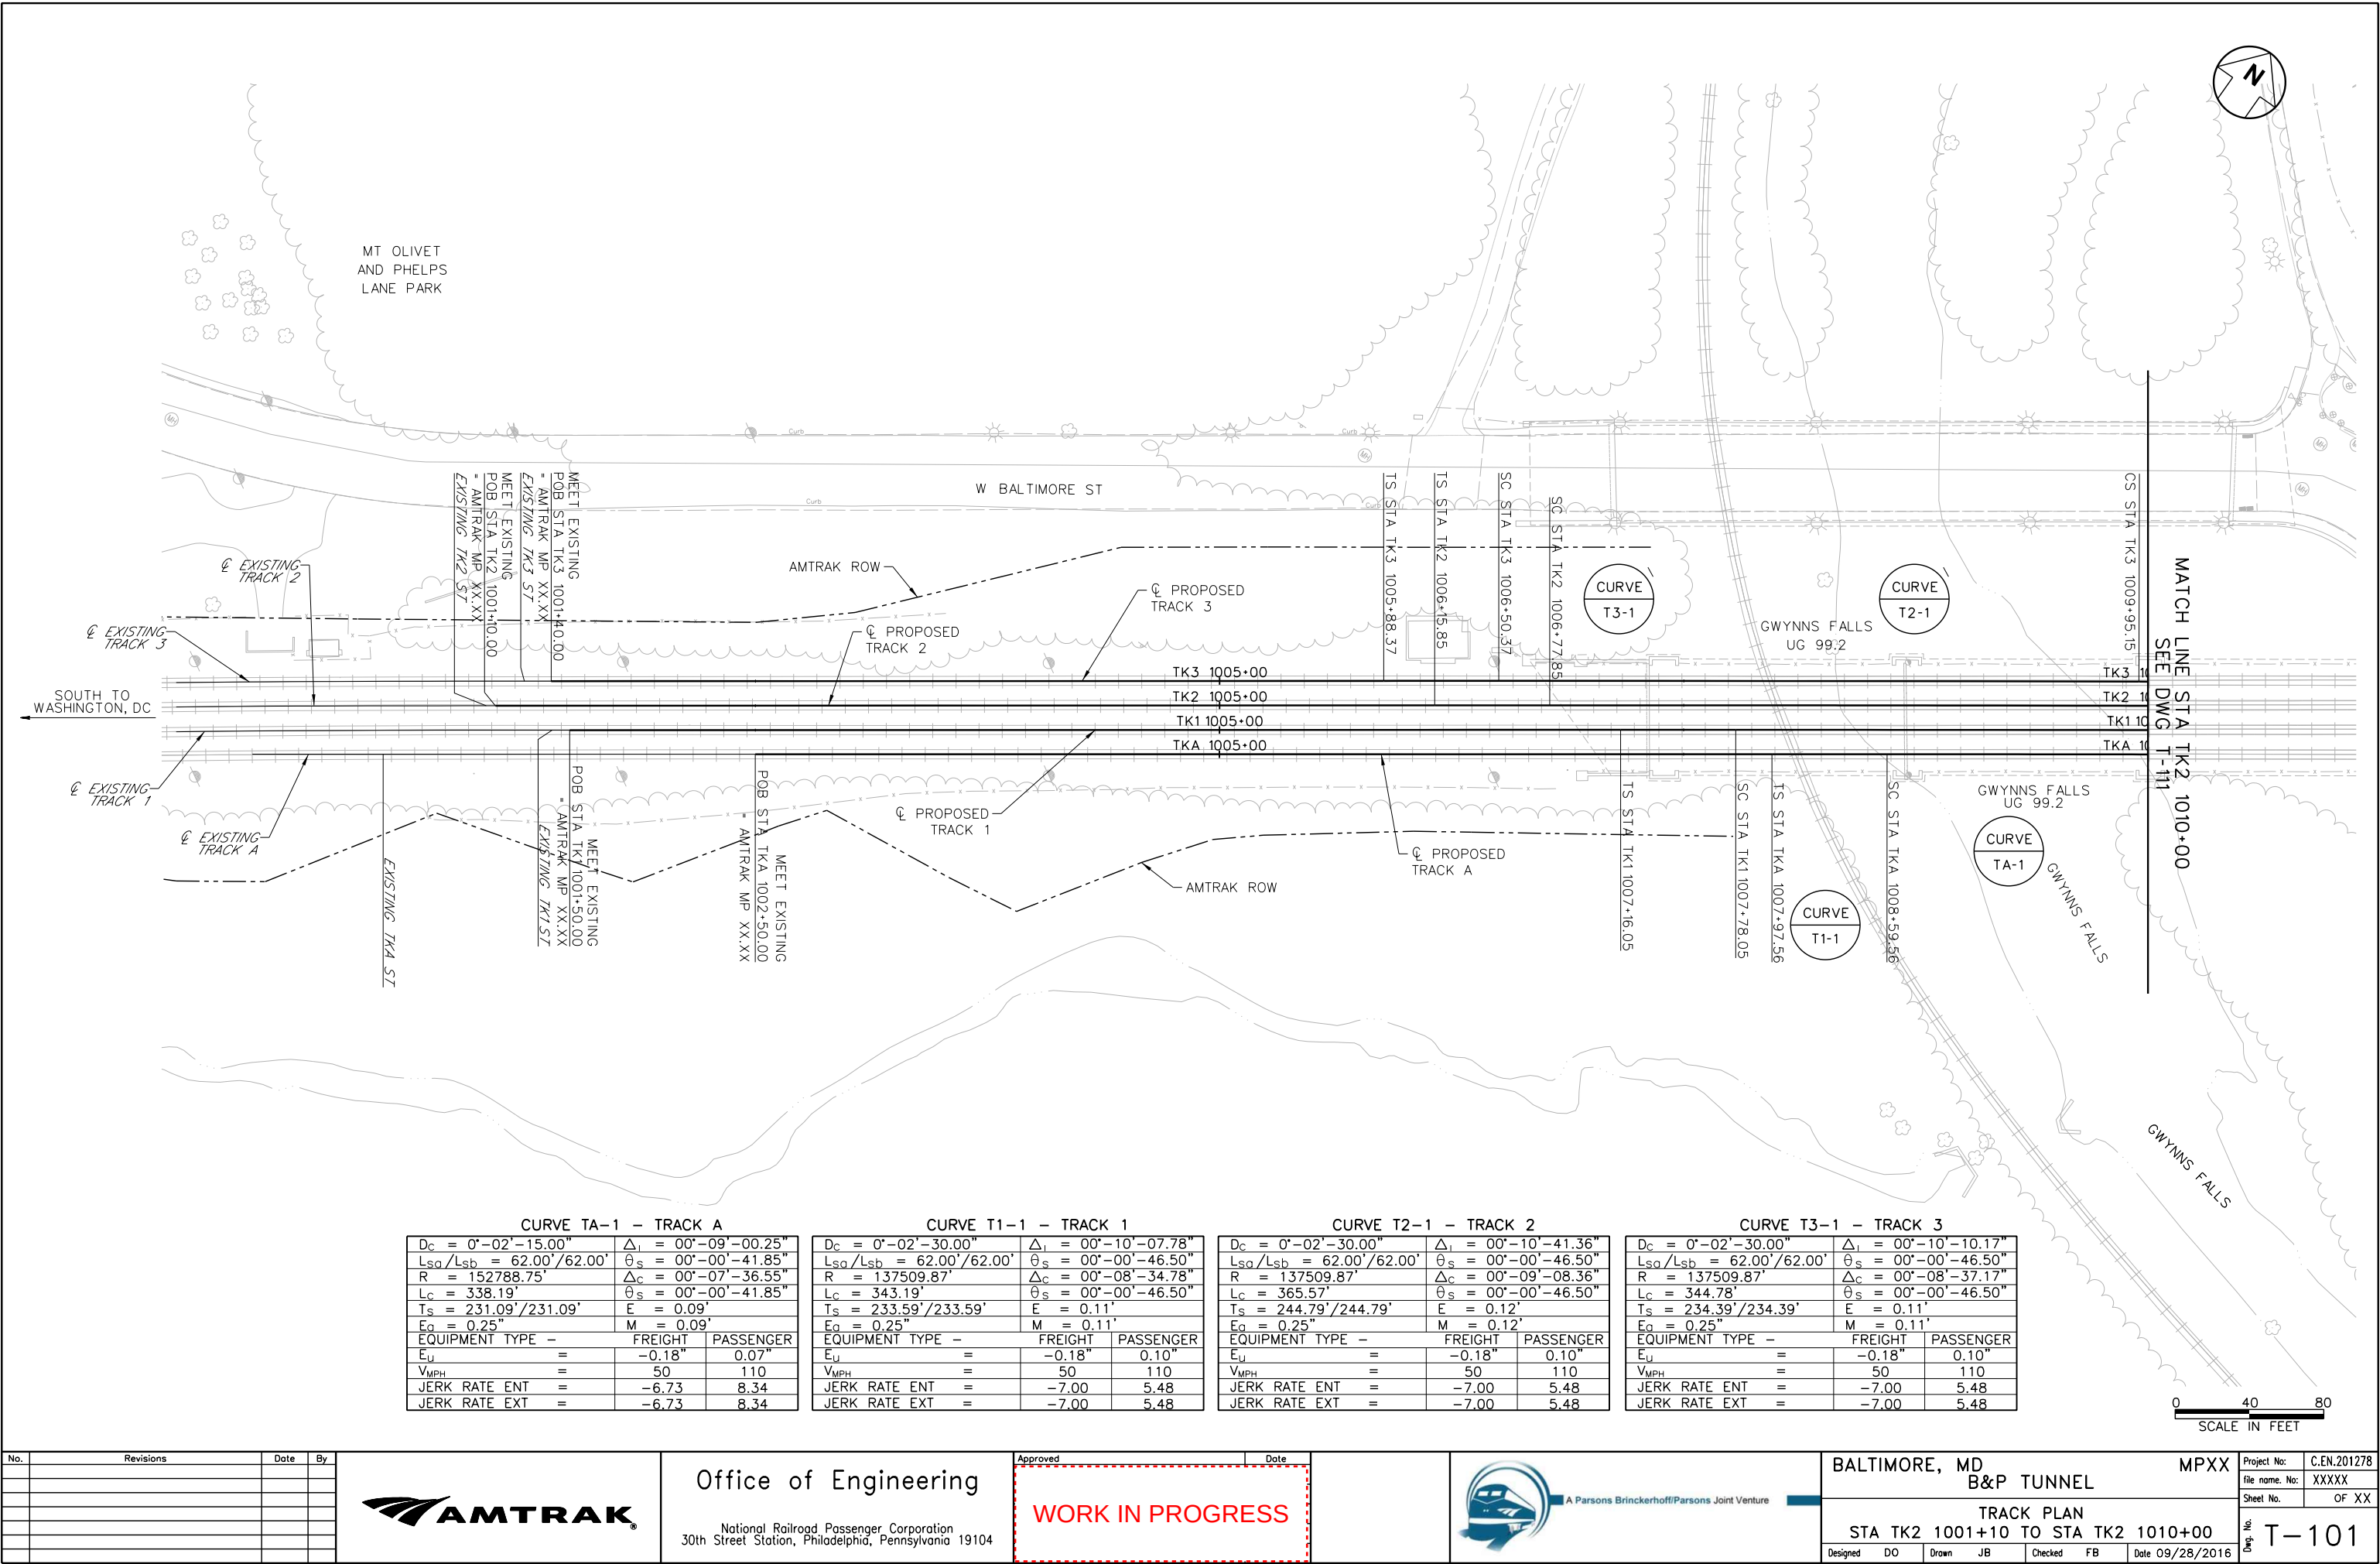

CURVE TA-1 - TRACK A				CURVE T1-1 - TRACK 1				CURVE T2-1 - TRACK 2				CURVE T3-1 - TRACK 3			
D _c = 0'-02'-15.00"	Δ _i = 00°-09'-00.25"			D _c = 0'-02'-30.00"	Δ _i = 00°-10'-07.78"			D _c = 0'-02'-30.00"	Δ _i = 00°-10'-41.36"			D _c = 0'-02'-30.00"	Δ _i = 00°-10'-10.17"		
L _{sq} /L _{sb} = 62.00'/62.00'	θ _s = 00°-00'-41.85"			L _{sq} /L _{sb} = 62.00'/62.00'	θ _s = 00°-00'-46.50"			L _{sq} /L _{sb} = 62.00'/62.00'	θ _s = 00°-00'-46.50"			L _{sq} /L _{sb} = 62.00'/62.00'	θ _s = 00°-00'-46.50"		
R = 152788.75'	Δ _c = 00°-07'-36.55"			R = 137509.87'	Δ _c = 00°-08'-34.78"			R = 137509.87'	Δ _c = 00°-09'-08.36"			R = 137509.87'	Δ _c = 00°-08'-37.17"		
L _c = 338.19'	θ _s = 00°-00'-41.85"			L _c = 343.19'	θ _s = 00°-00'-46.50"			L _c = 365.57'	θ _s = 00°-00'-46.50"			L _c = 344.78'	θ _s = 00°-00'-46.50"		
T _s = 231.09'/231.09'	E = 0.09'			T _s = 233.59'/233.59'	E = 0.11'			T _s = 244.79'/244.79'	E = 0.12'			T _s = 234.39'/234.39'	E = 0.11'		
E _g = 0.25"	M = 0.09'			E _g = 0.25"	M = 0.11'			E _g = 0.25"	M = 0.12'			E _g = 0.25"	M = 0.11'		
EQUIPMENT TYPE -	FREIGHT	PASSENGER		EQUIPMENT TYPE -	FREIGHT	PASSENGER		EQUIPMENT TYPE -	FREIGHT	PASSENGER		EQUIPMENT TYPE -	FREIGHT	PASSENGER	
E _u =	-0.18"	0.07"		E _u =	-0.18"	0.10"		E _u =	-0.18"	0.10"		E _u =	-0.18"	0.10"	
V _{MPH} =	50	110		V _{MPH} =	50	110		V _{MPH} =	50	110		V _{MPH} =	50	110	
JERK RATE ENT =	-6.73	8.34		JERK RATE ENT =	-7.00	5.48		JERK RATE ENT =	-7.00	5.48		JERK RATE ENT =	-7.00	5.48	
JERK RATE EXT =	-6.73	8.34		JERK RATE EXT =	-7.00	5.48		JERK RATE EXT =	-7.00	5.48		JERK RATE EXT =	-7.00	5.48	

 

No.	Revisions	Date	By



Office of Engineering
National Railroad Passenger Corporation
30th Street Station, Philadelphia, Pennsylvania 19104


Approved

Date


WORK IN PROGRESS



BALTIMORE, MD B&P TUNNEL		MPXX	Project No: C.EN.201278
TRACK PLAN			file name: No: XXXXX
STA TK2 1001+10 TO STA TK2 1010+00			Sheet No: OF XX
Designed DO	Drawn JB	Checked FB	Date 09/28/2016
Dwg. No. T-101			

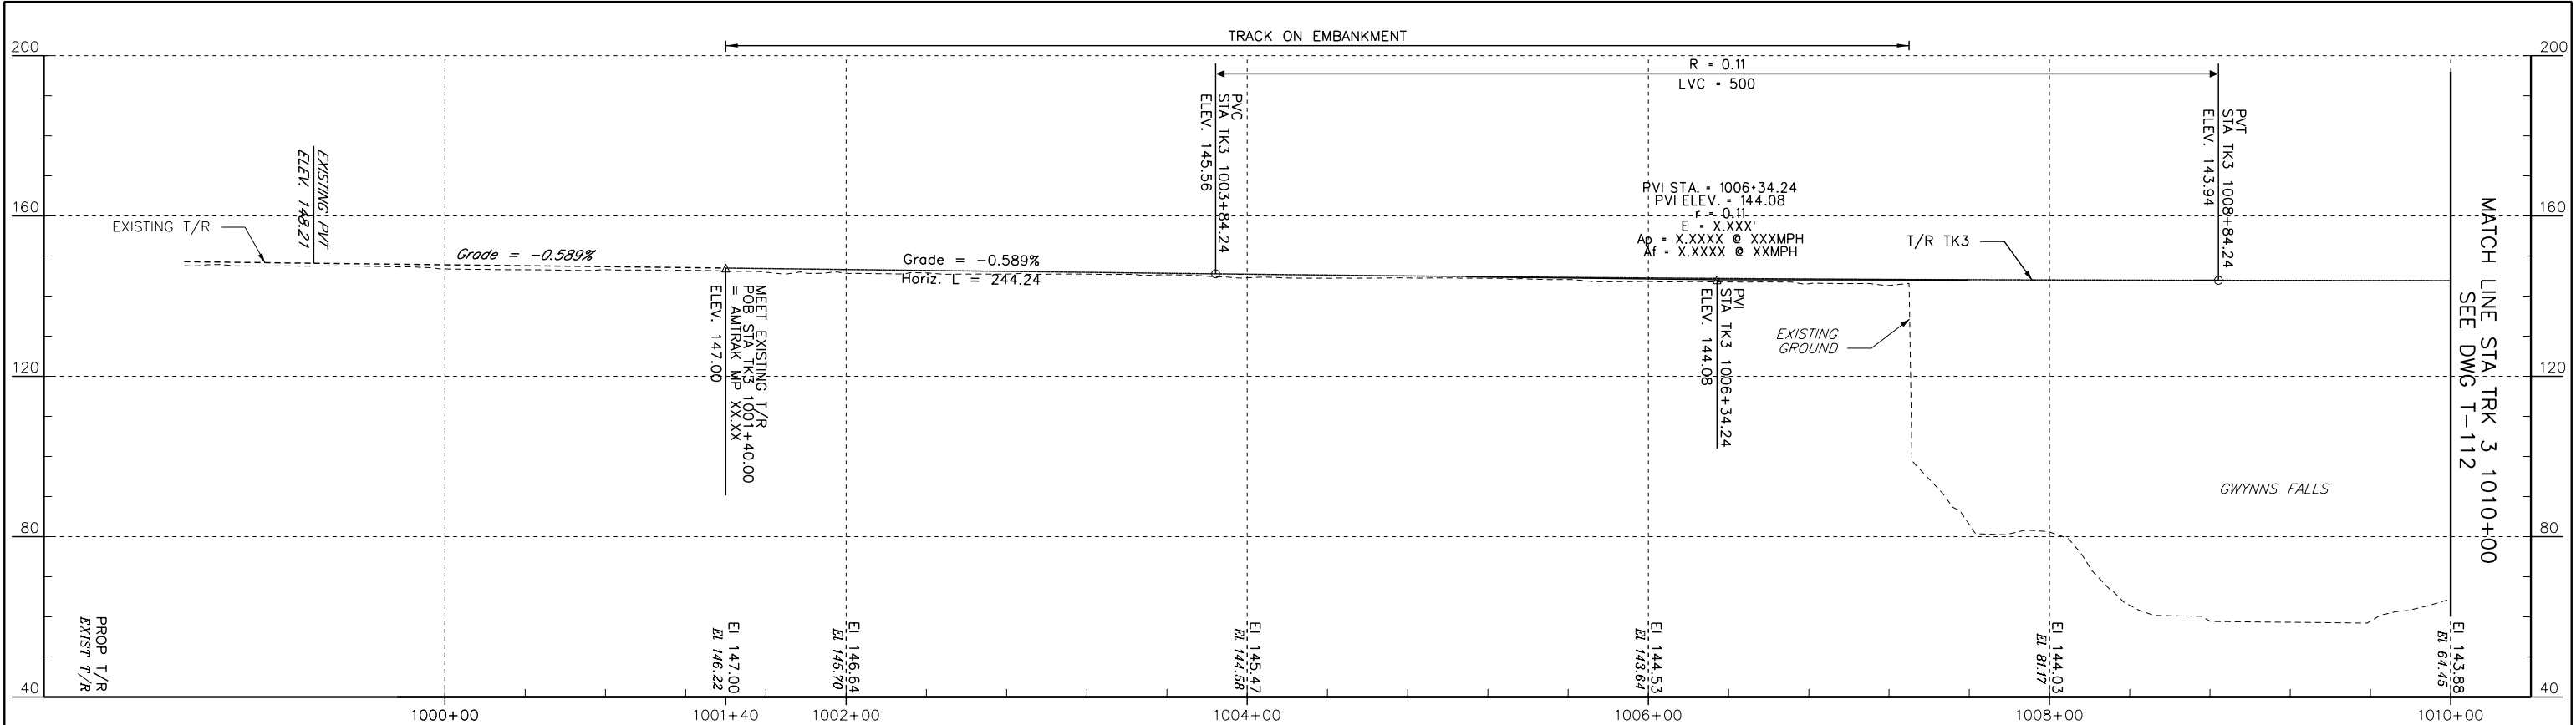

PROFILE - TRACK 3

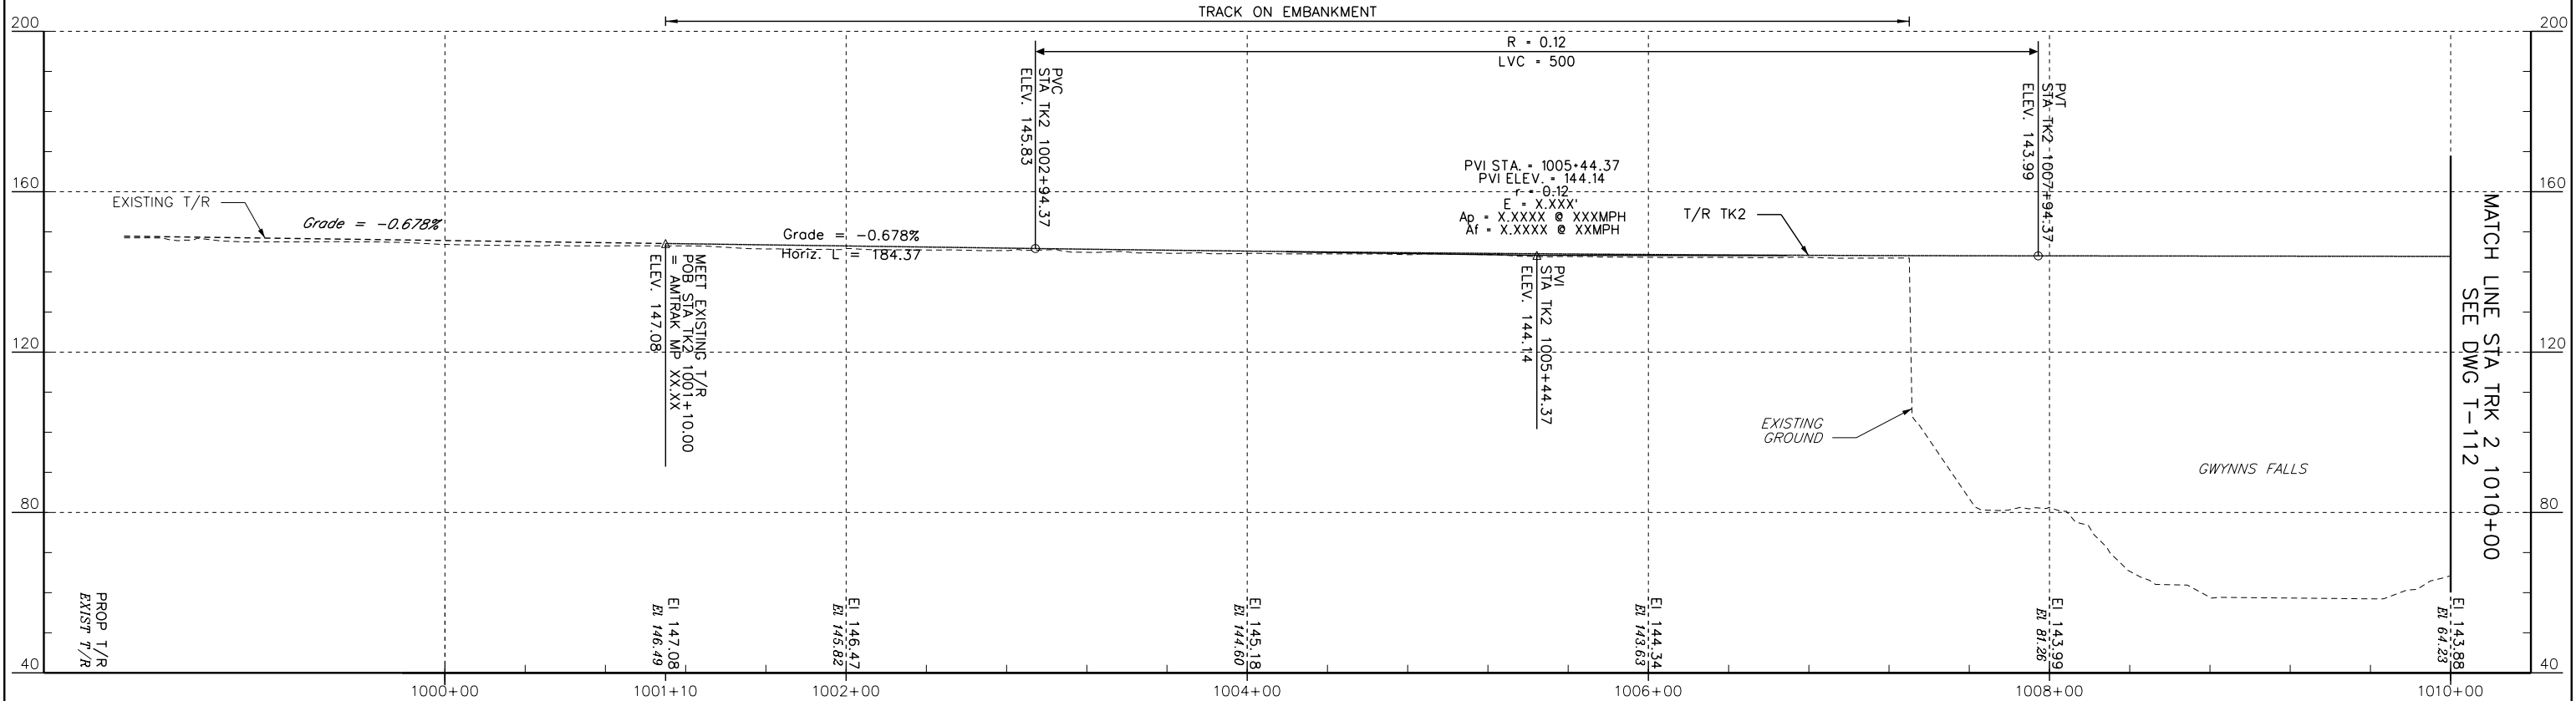

PROFILE - TRACK 2



No.	Revisions	Date	By




Office of Engineering
National Railroad Passenger Corporation
30th Street Station, Philadelphia, Pennsylvania 19104


Approved
WORK IN PROGRESS
Date



BALTIMORE, MD B&P TUNNEL		MPXX	
PROFILES - TRACK 2 & TRACK 3 STA. 1000+00 TO STA. 1010+00		Project No: C.EN.201278 File name: No: XXXXX Sheet No: OF XX Dwg. No: T-102	
Designed DO	Drawn JB	Checked FB	Date 09/28/2016

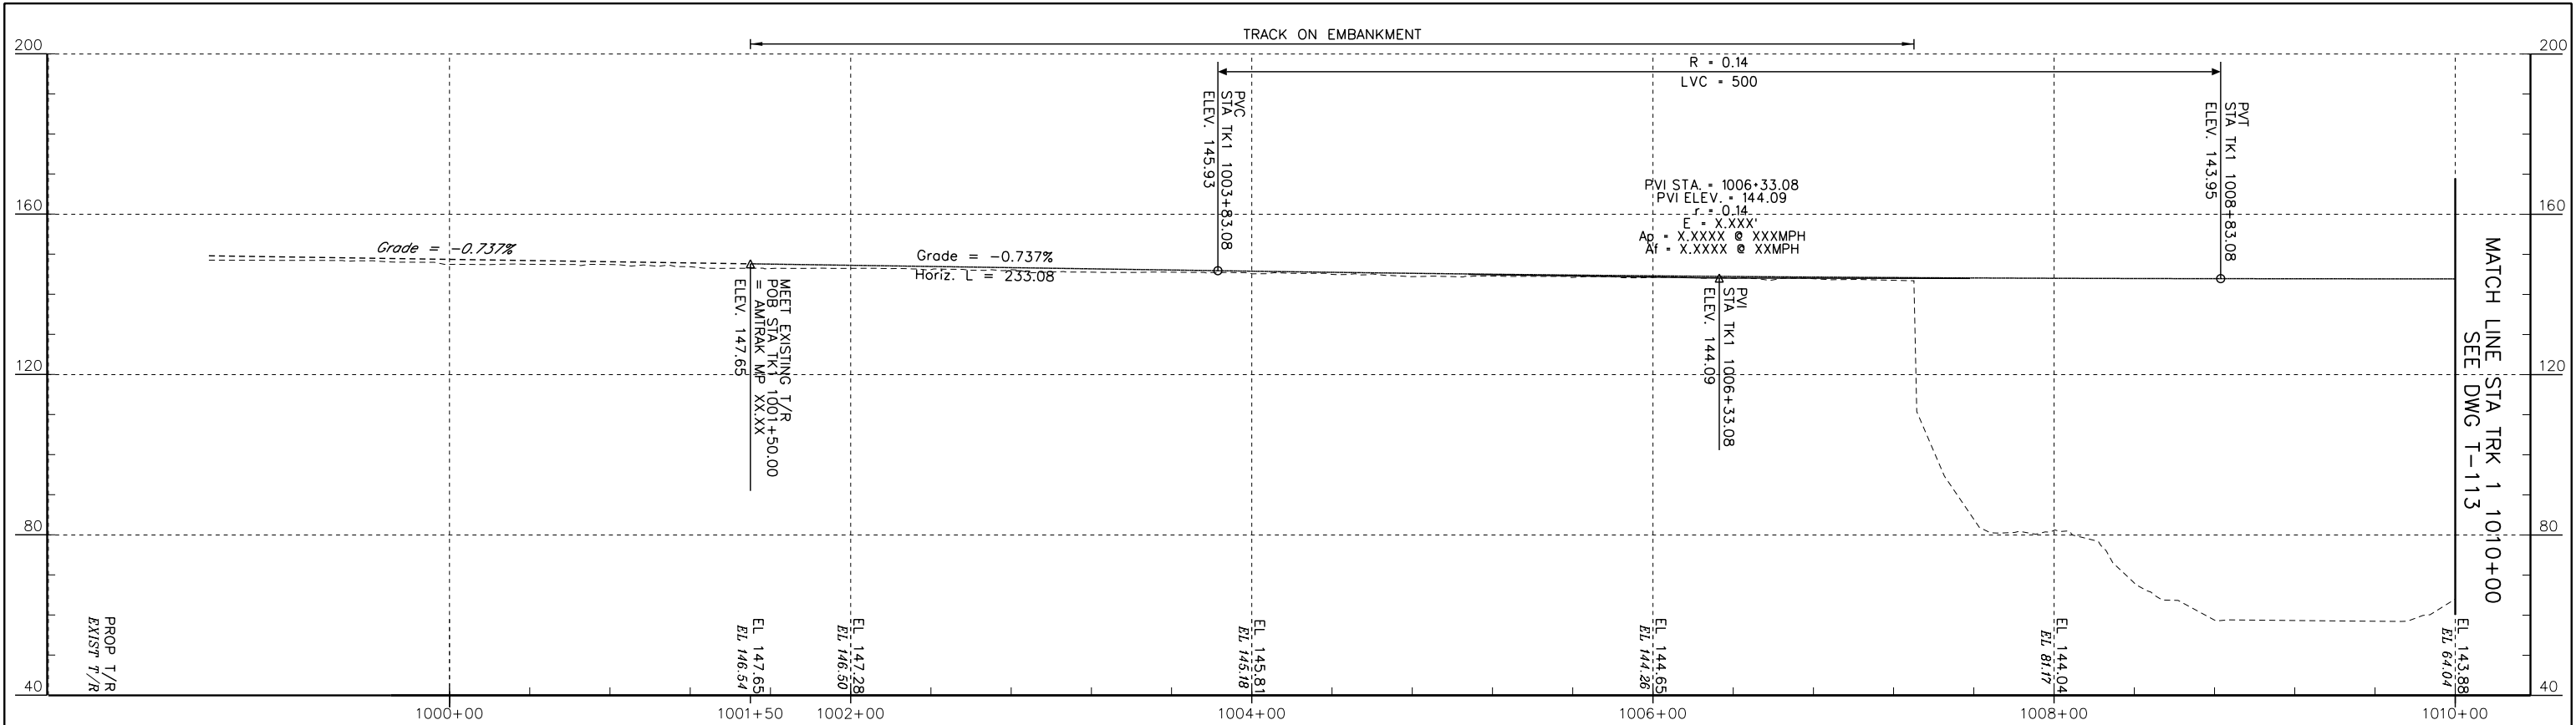

PROFILE - TRACK 1

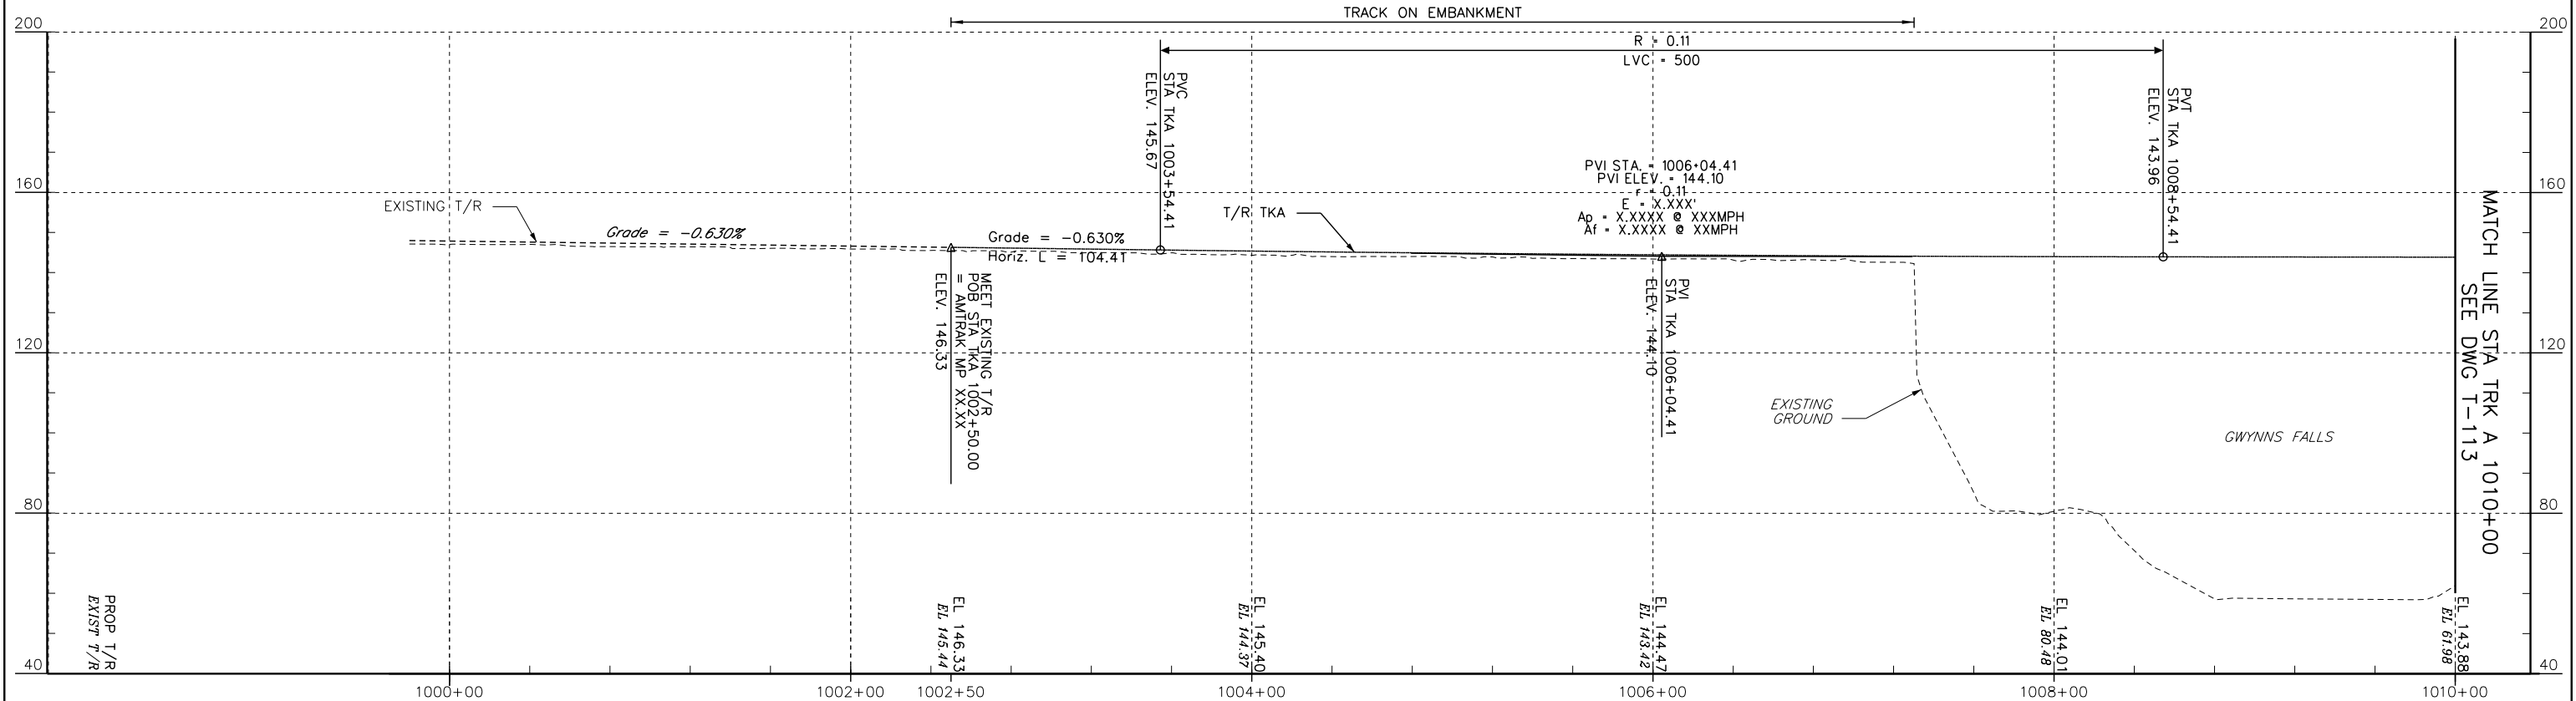

PROFILE - TRACK A



No.	Revisions	Date	By




Office of Engineering
National Railroad Passenger Corporation
30th Street Station, Philadelphia, Pennsylvania 19104

Approved
WORK IN PROGRESS
Date



BALTIMORE, MD B&P TUNNEL		MPXX	Project No: C.EN.201278
PROFILES - TRACK A & TRACK 1 STA. 1000+00 TO STA. 1010+00		Designed DO	File name: No: XXXXX
		Drawn JB	Sheet No: OF XX
		Checked FB	Dwg. No: T-103
		Date 09/28/2016	

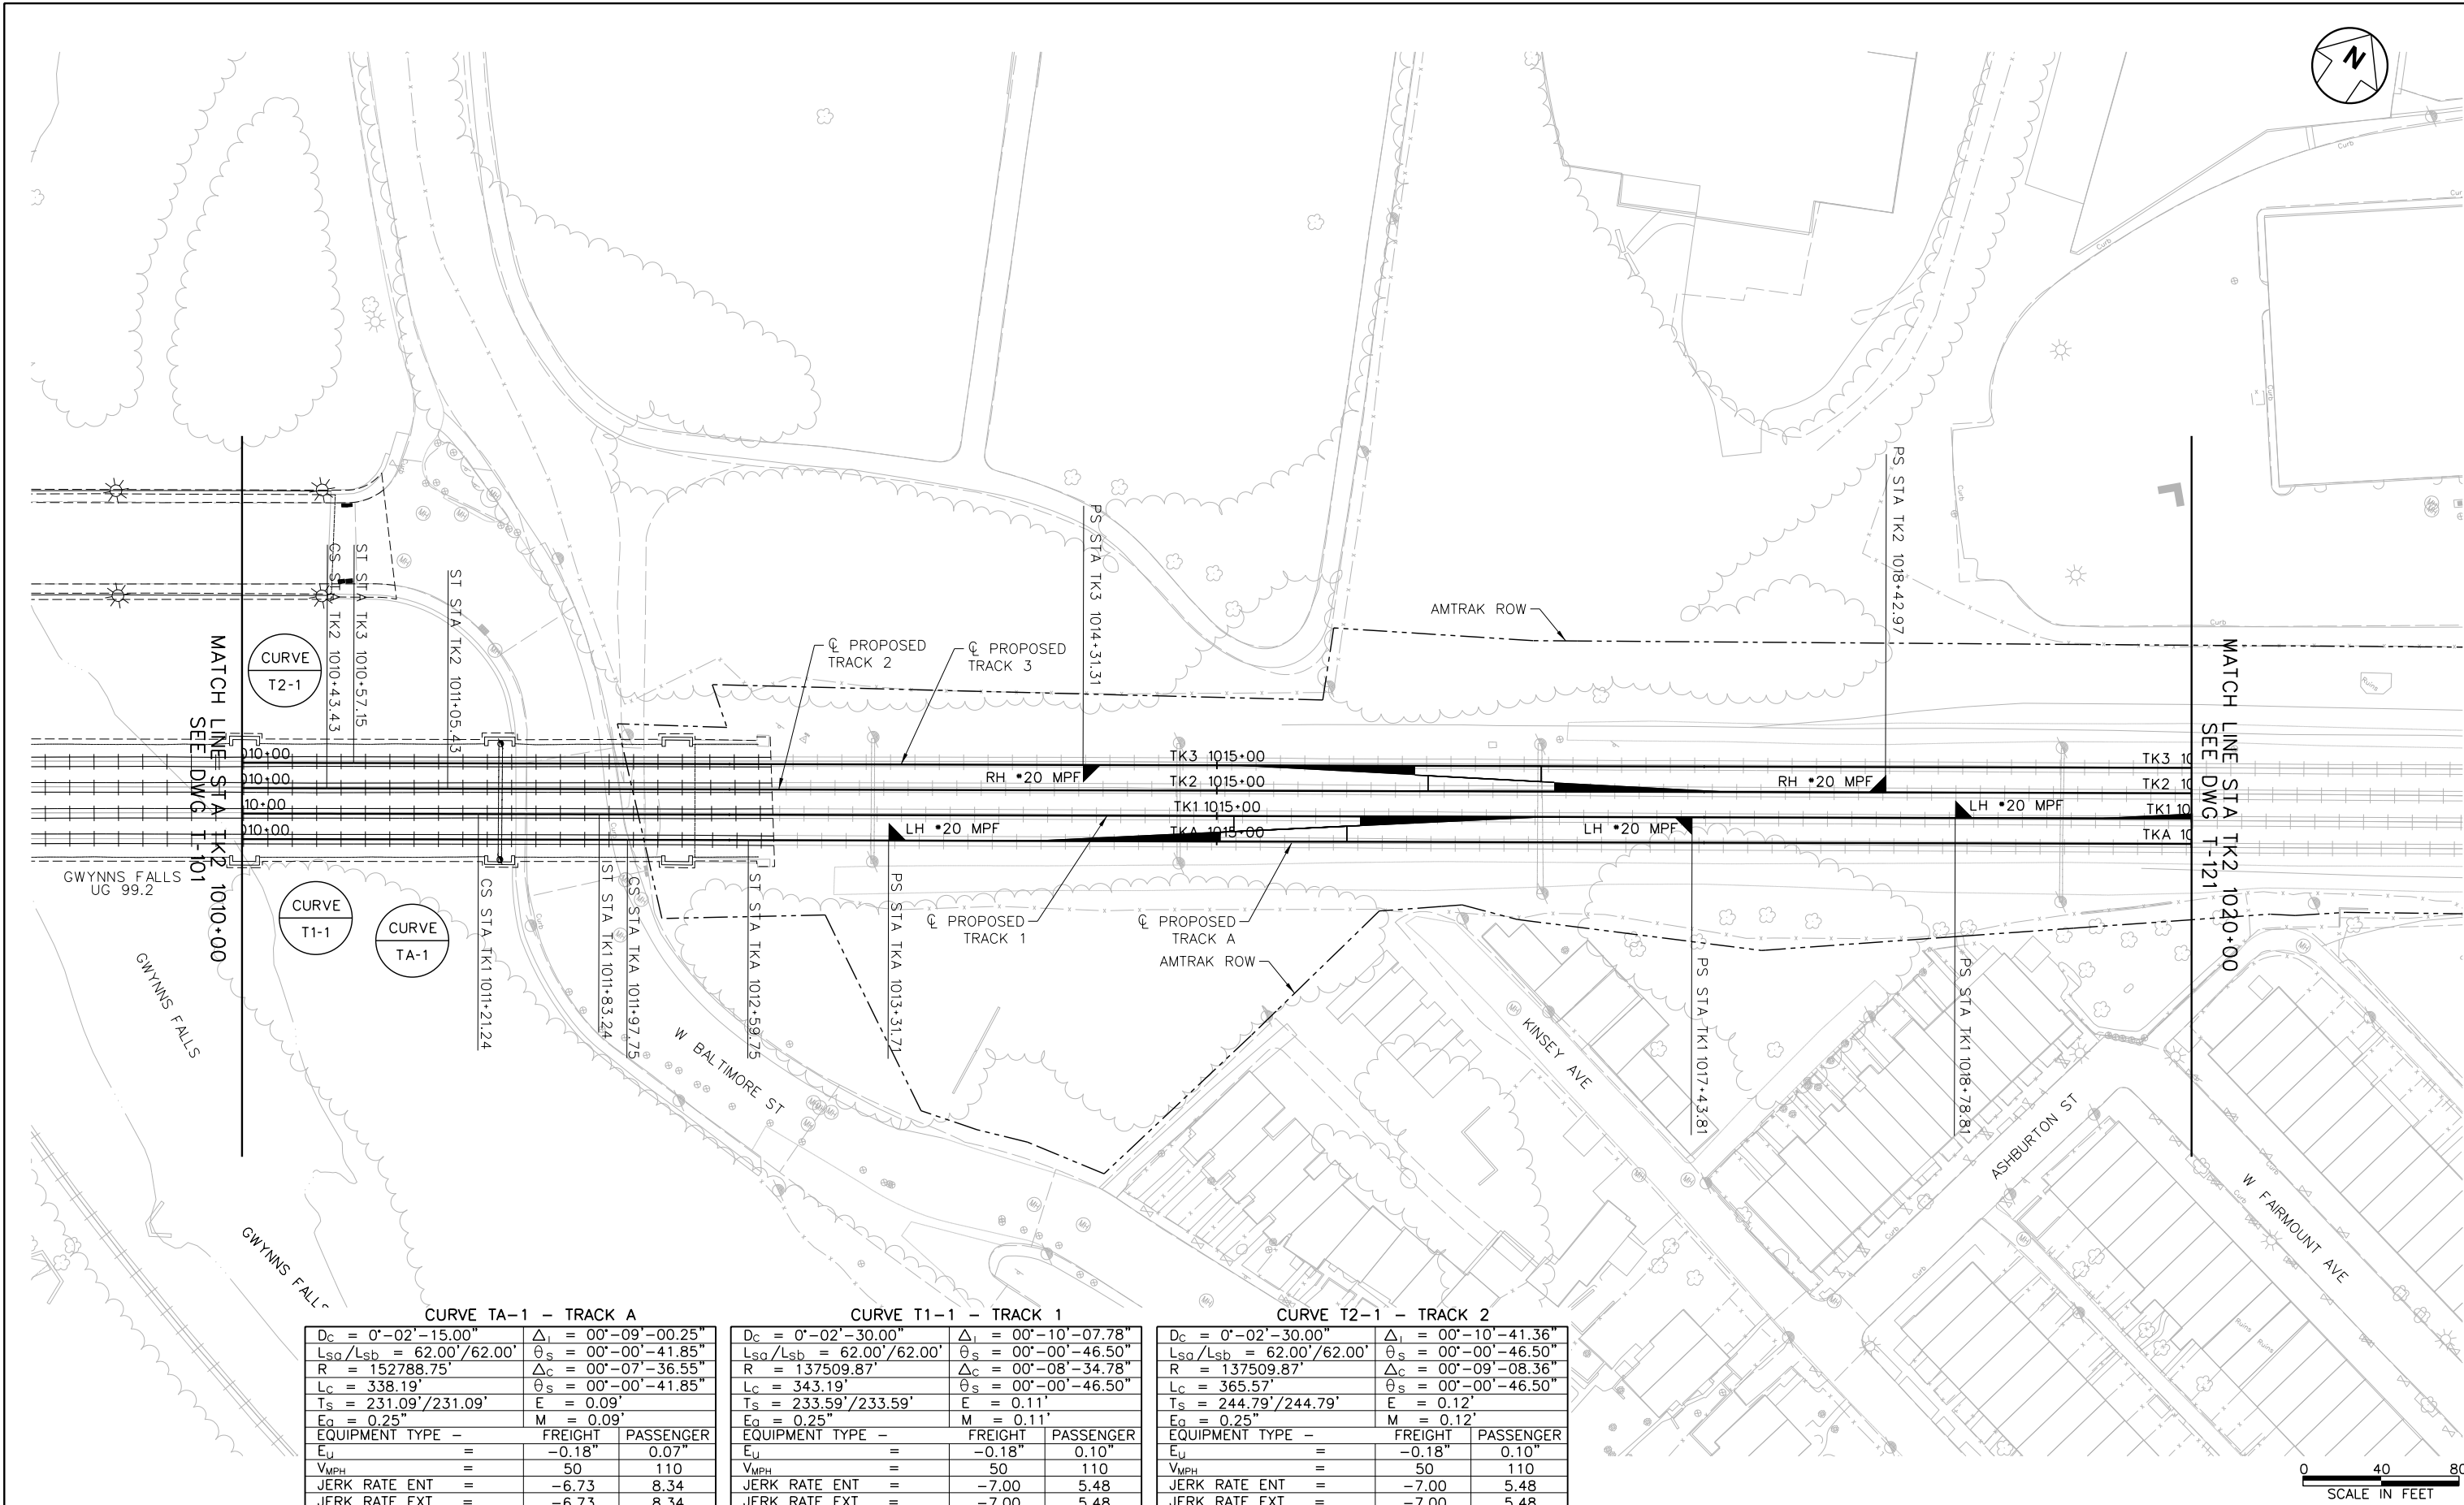

CURVE TA-1 - TRACK A				
Dc = 0'-02'-15.00"	Δi = 00°-09'-00.25"			
Lsg/Lsb = 62.00'/62.00'	θs = 00°-00'-41.85"			
R = 152788.75'	Δc = 00°-07'-36.55"			
Lc = 338.19'	θs = 00°-00'-41.85"			
Ts = 231.09'/231.09'	E = 0.09'			
Ea = 0.25"	M = 0.09'			
EQUIPMENT TYPE -	FREIGHT	PASSENGER		
Eu =	-0.18"	0.07"		
VMPH =	50	110		
JERK RATE ENT =	-6.73	8.34		
JERK RATE EXT =	-6.73	8.34		

CURVE T1-1 - TRACK 1				
Dc = 0'-02'-30.00"	Δi = 00°-10'-07.78"			
Lsg/Lsb = 62.00'/62.00'	θs = 00°-00'-46.50"			
R = 137509.87'	Δc = 00°-08'-34.78"			
Lc = 343.19'	θs = 00°-00'-46.50"			
Ts = 233.59'/233.59'	E = 0.11'			
Ea = 0.25"	M = 0.11'			
EQUIPMENT TYPE -	FREIGHT	PASSENGER		
Eu =	-0.18"	0.10"		
VMPH =	50	110		
JERK RATE ENT =	-7.00	5.48		
JERK RATE EXT =	-7.00	5.48		

CURVE T2-1 - TRACK 2				
Dc = 0'-02'-30.00"	Δi = 00°-10'-41.36"			
Lsg/Lsb = 62.00'/62.00'	θs = 00°-00'-46.50"			
R = 137509.87'	Δc = 00°-09'-08.36"			
Lc = 365.57'	θs = 00°-00'-46.50"			
Ts = 244.79'/244.79'	E = 0.12'			
Ea = 0.25"	M = 0.12'			
EQUIPMENT TYPE -	FREIGHT	PASSENGER		
Eu =	-0.18"	0.10"		
VMPH =	50	110		
JERK RATE ENT =	-7.00	5.48		
JERK RATE EXT =	-7.00	5.48		

No.	Revisions	Date	By



Office of Engineering
National Railroad Passenger Corporation
30th Street Station, Philadelphia, Pennsylvania 19104


Approved

Date


WORK IN PROGRESS




BALTIMORE, MD B&P TUNNEL		MPXX	Project No: C.EN.201278
TRACK PLAN			file name: No: XXXXX
STA TK2 1010+00 TO STA TK2 1020+00			Sheet No: OF XX
Designed DO	Drawn JB	Checked FB	Date 09/28/2016
Dwg. No. T-111			

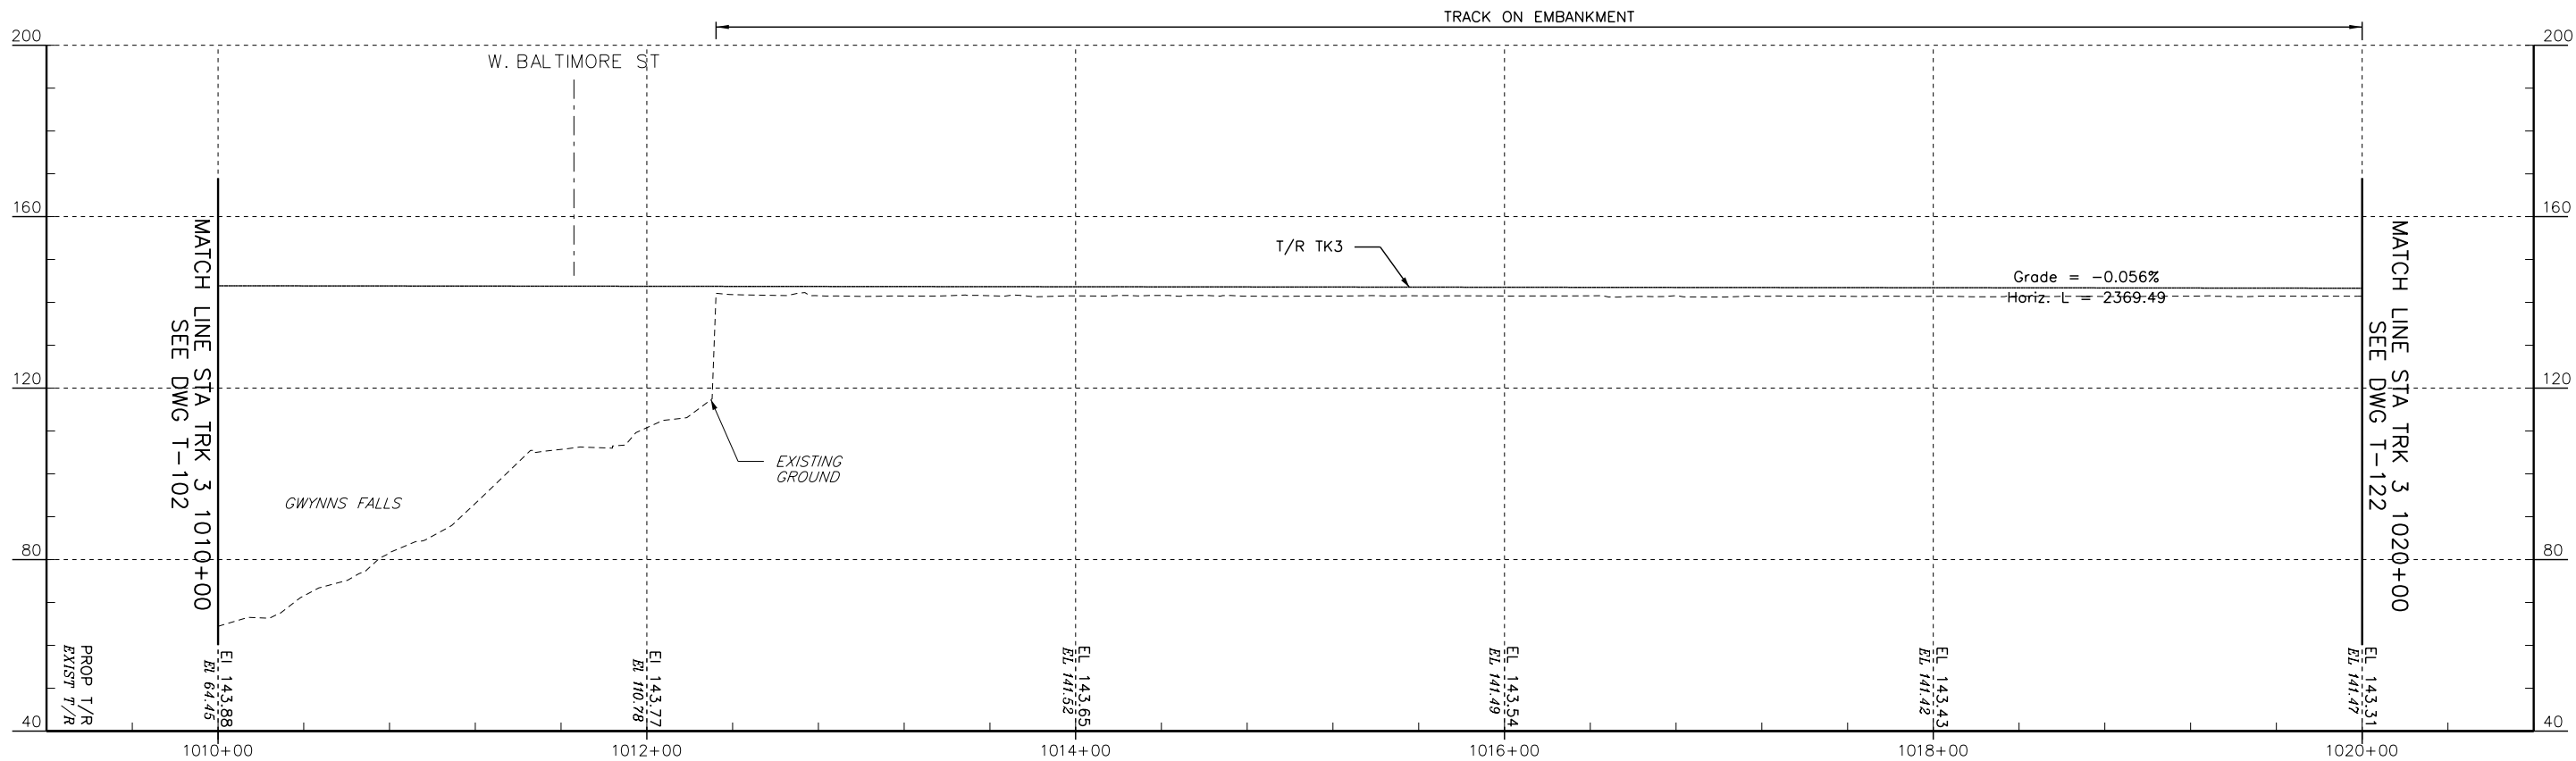

PROFILE - TRACK 3

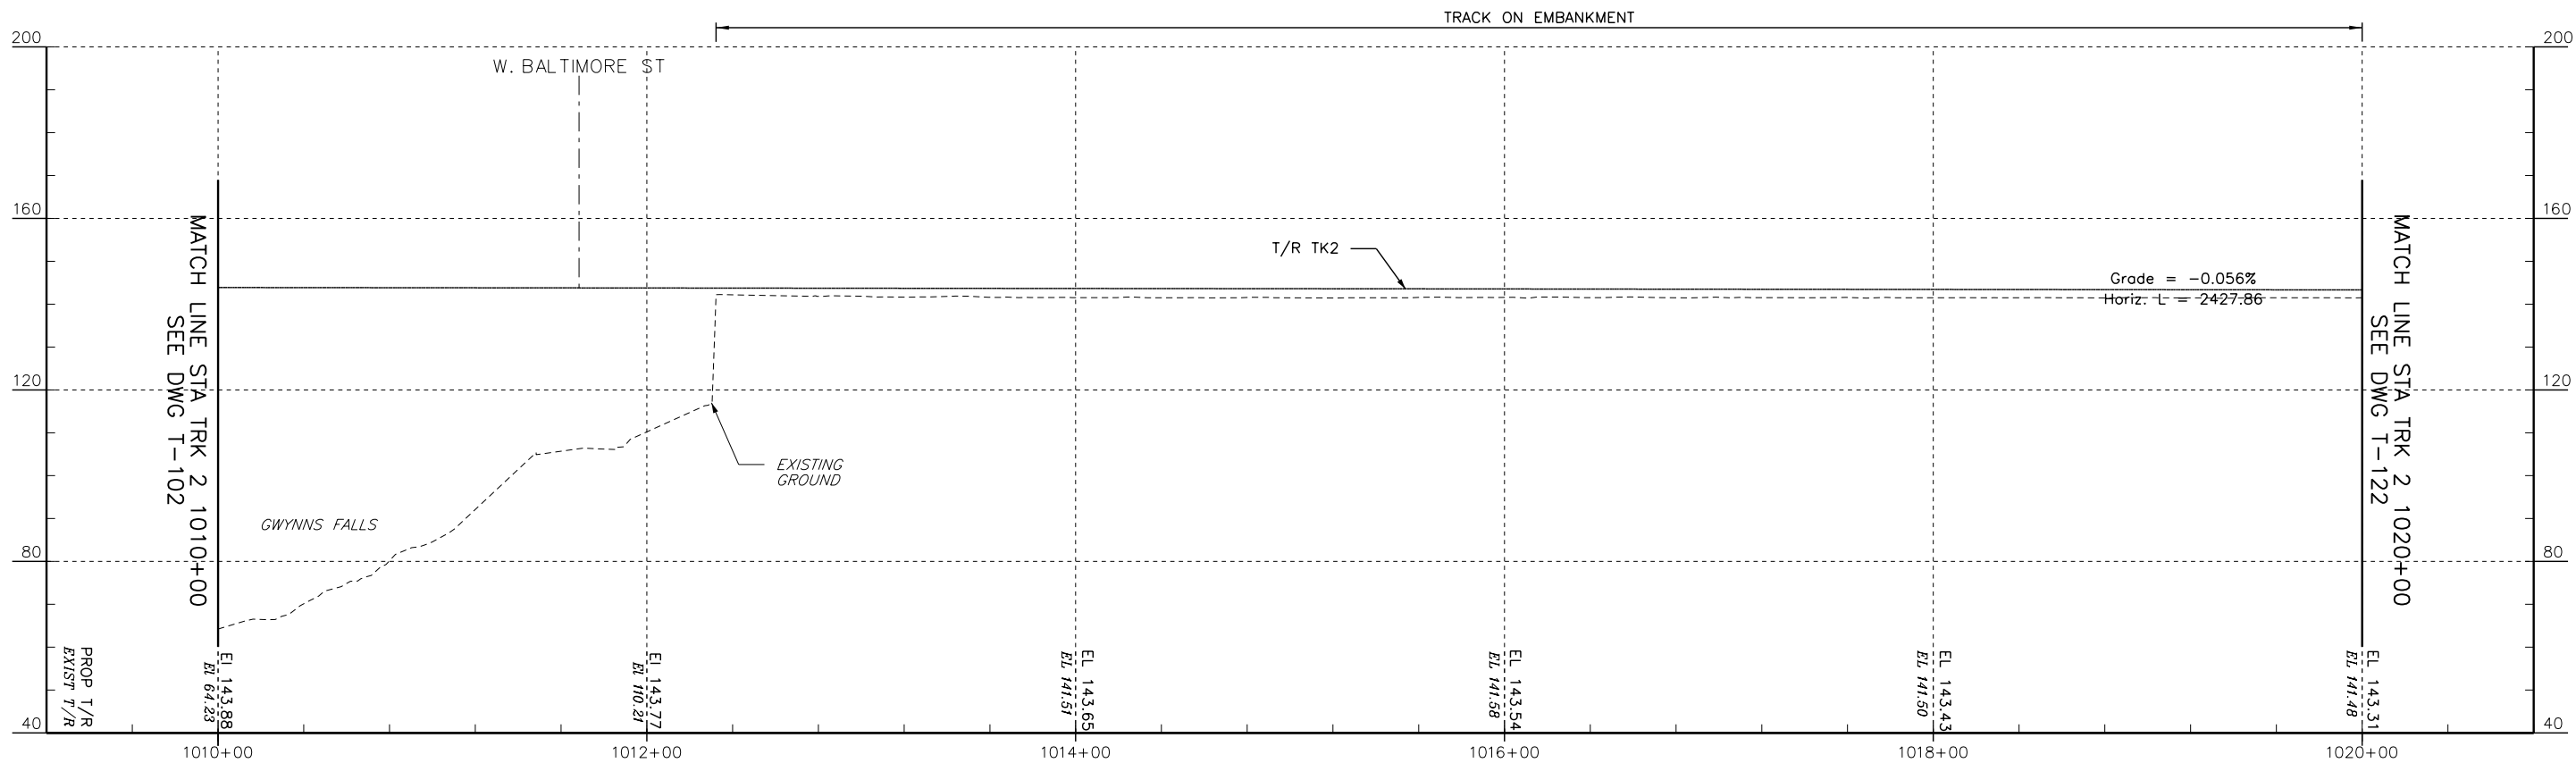

PROFILE - TRACK 2

 

No.	Revisions	Date	By



Office of Engineering

National Railroad Passenger Corporation
30th Street Station, Philadelphia, Pennsylvania 19104

Approved	Date
WORK IN PROGRESS	



A Parsons Brinckerhoff/Parsons Joint Venture


BALTIMORE, MD
B&P TUNNEL

MPXX


PROFILES - TRACK 2 & TRACK 3
STA. 1010+00 TO STA. 1020+00

Designed DO Drawn JB Checked FB Date 09/28/2016


Project No:	C.EN.201278
File name:	No: XXXXX
Sheet No.	OF XX
Dwg. No.	T-112

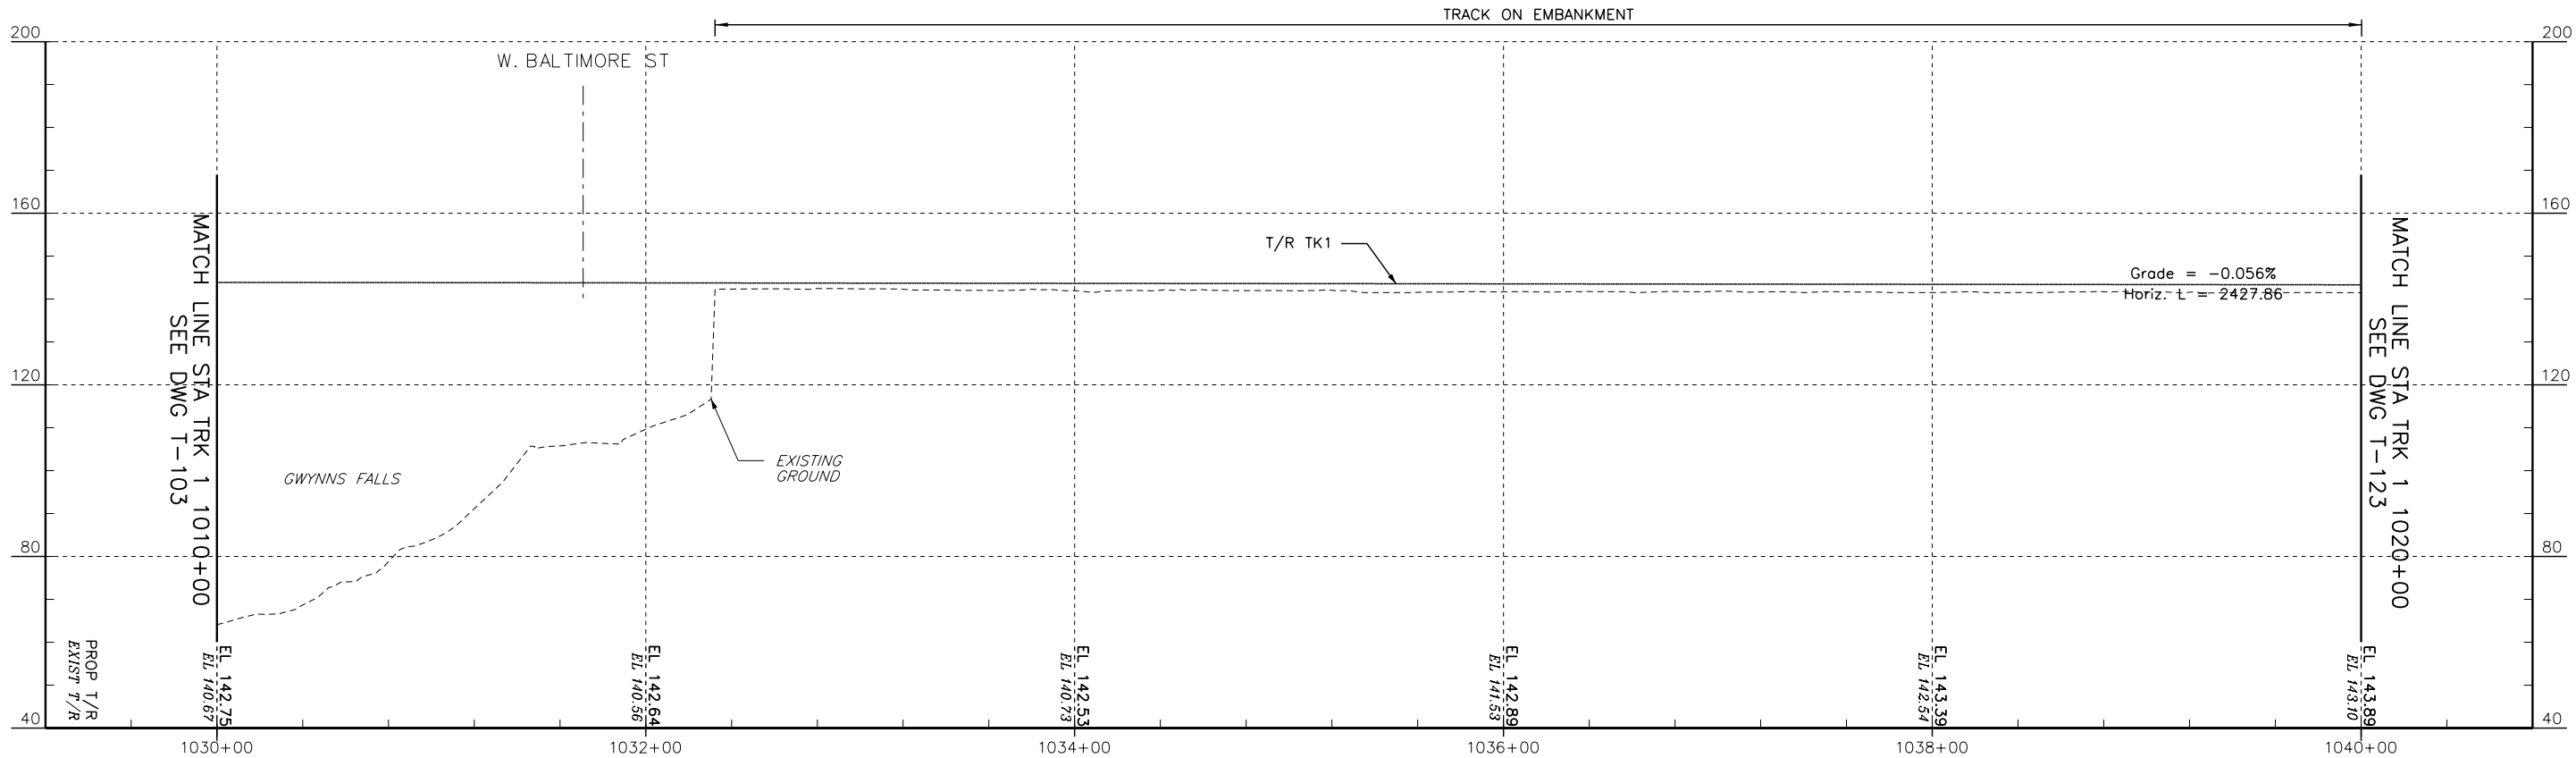

PROFILE - TRACK 1

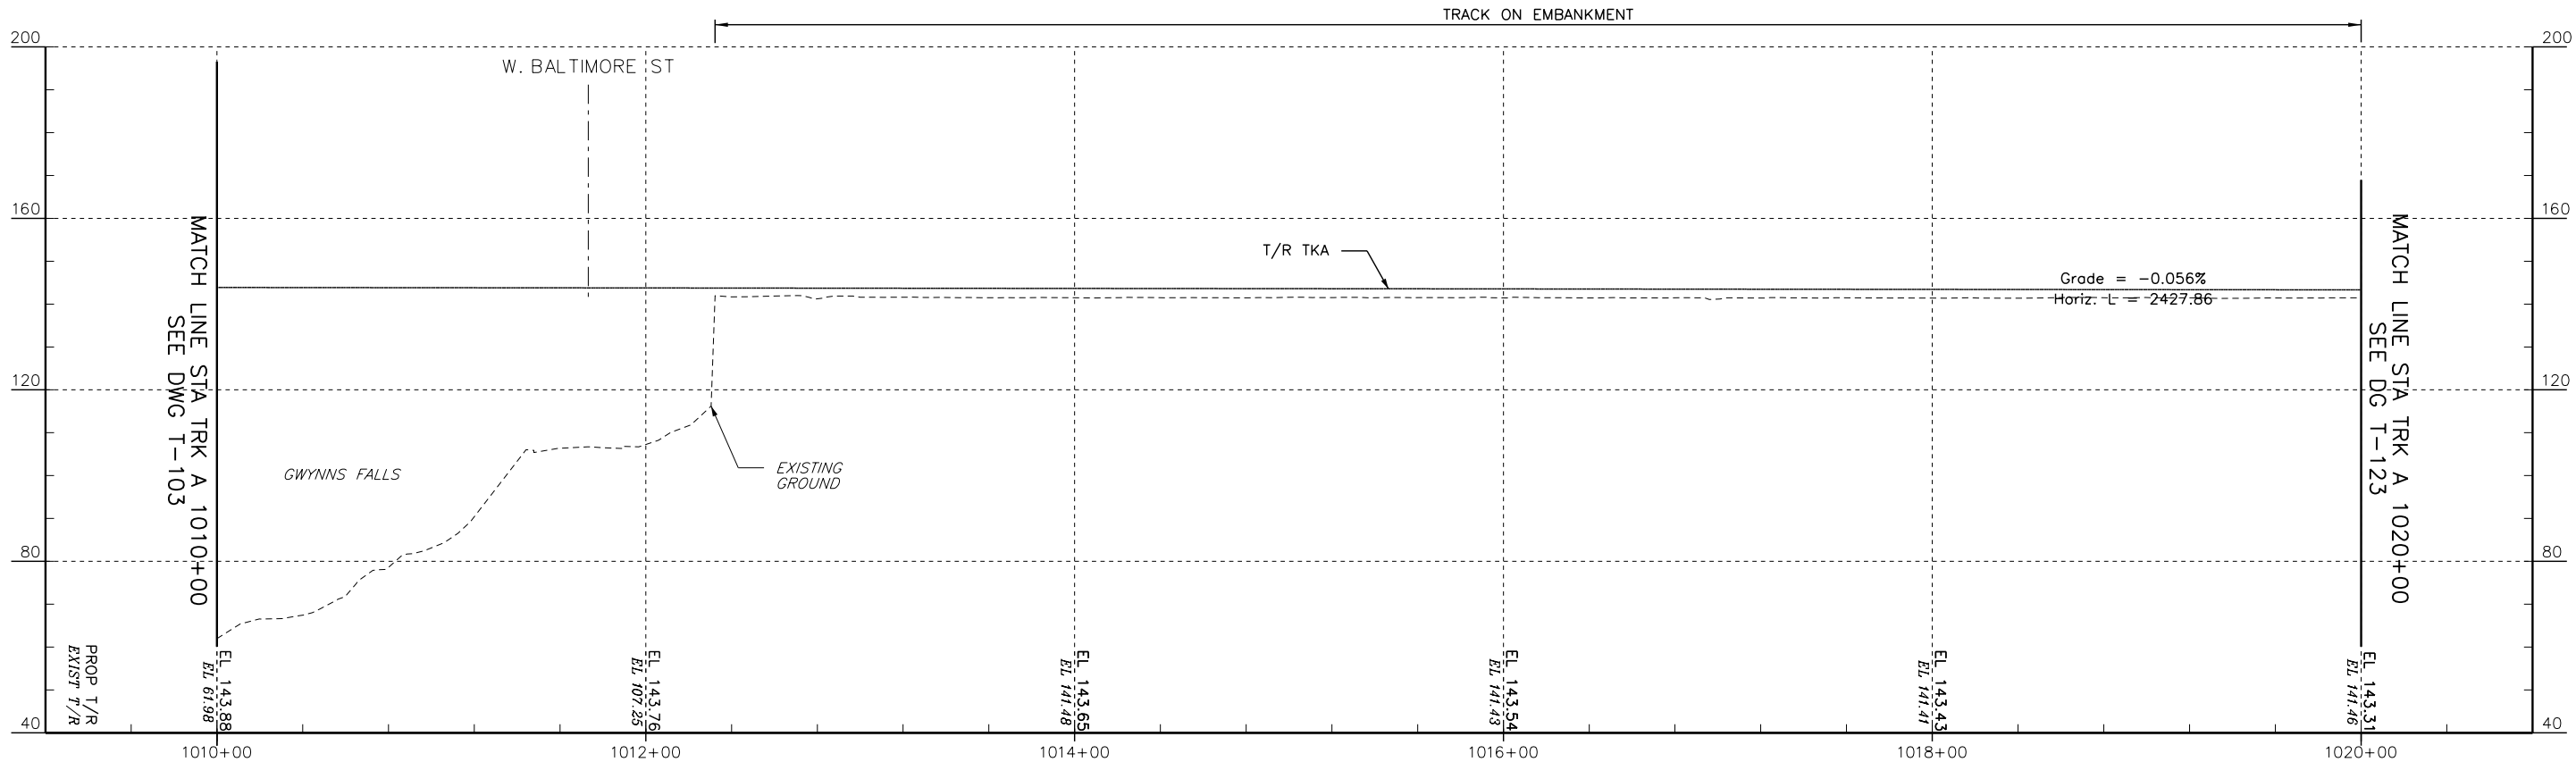

PROFILE - TRACK A

 

No.	Revisions	Date	By



Office of Engineering

National Railroad Passenger Corporation
30th Street Station, Philadelphia, Pennsylvania 19104

Approved	Date
WORK IN PROGRESS	



A Parsons Brinckerhoff/Parsons Joint Venture

BALTIMORE, MD
B&P TUNNEL


MPXX

PROFILES - TRACK A & TRACK 1
STA. 1010+00 TO STA. 1020+00

Designed DO Drawn JB Checked FB Date 09/28/2016

Project No:	C.EN.201278
File name:	XXXXX
Sheet No.	OF XX
Dwg. No.	T-113

DATE: 09/28/2016
SCALE: 1"=40'
STANDARD PEN TABLE NO.

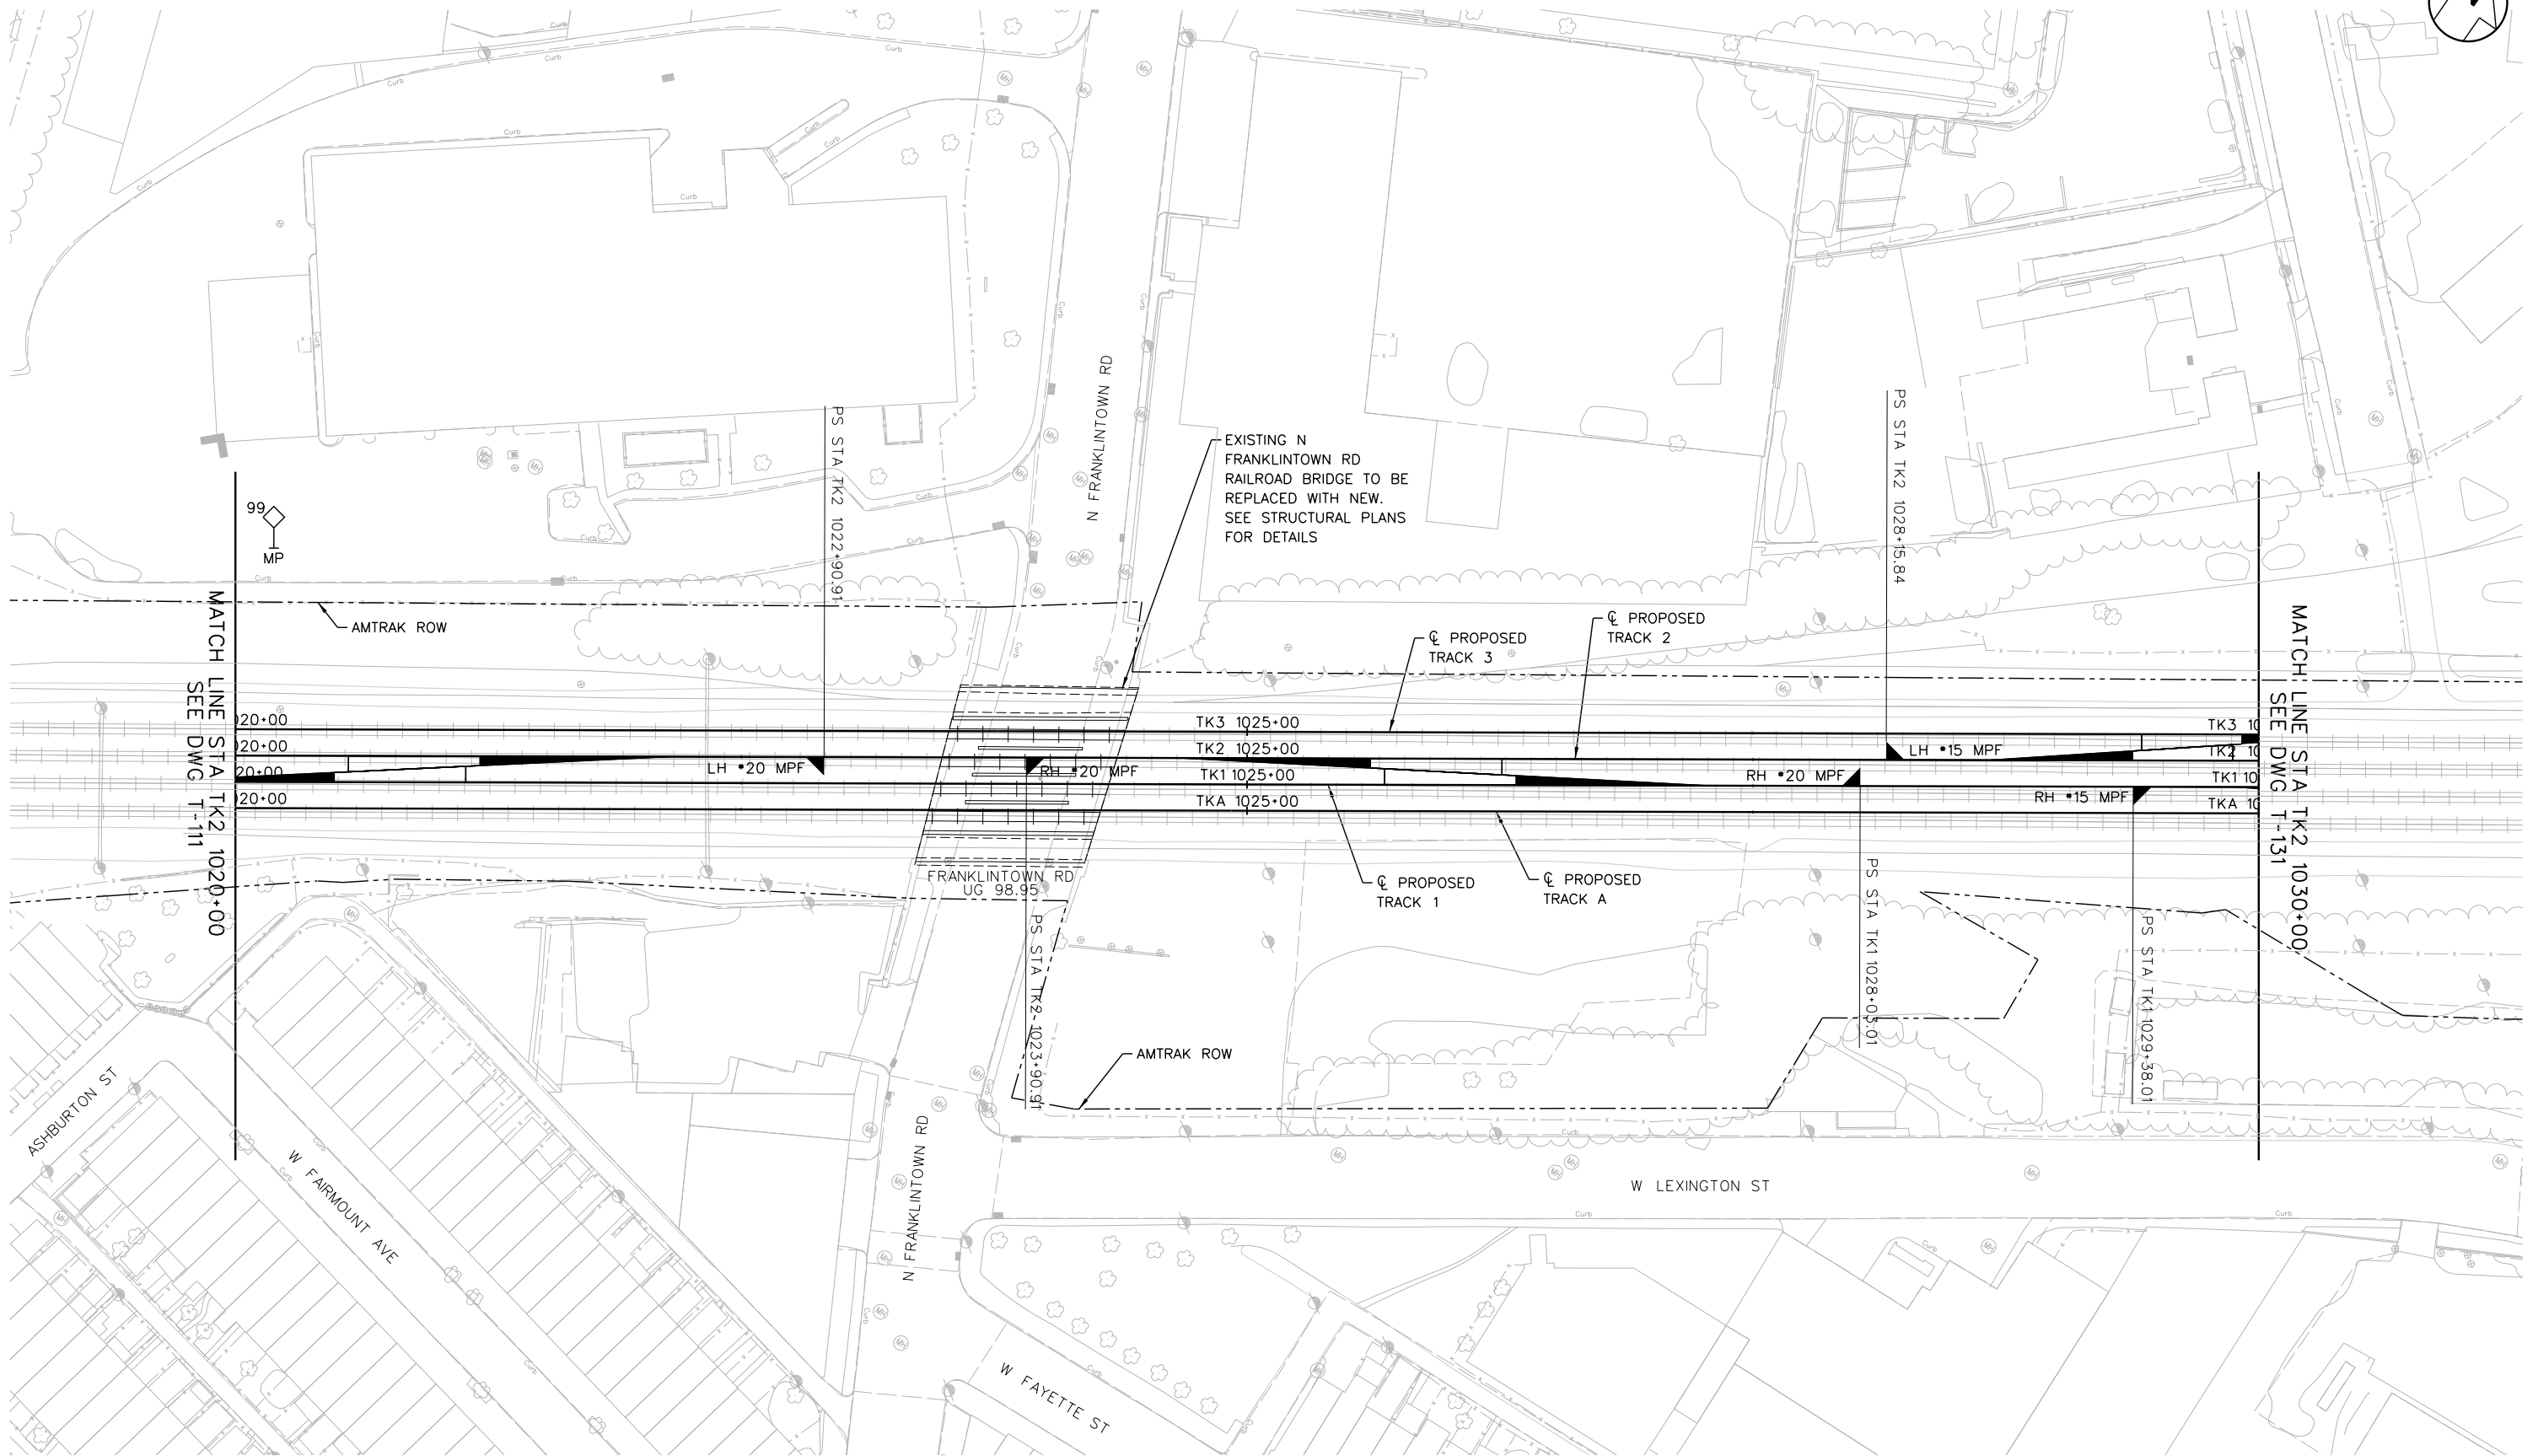

No.	Revisions	Date	By



Office of Engineering
National Railroad Passenger Corporation
30th Street Station, Philadelphia, Pennsylvania 19104

Approved


Date

WORK IN PROGRESS




A Parsons Brinckerhoff/Parsons Joint Venture

BALTIMORE, MD		MPXX		Project No:	C.EN.201278
B&P TUNNEL				File name:	XXXX
				Sheet No.	OF XX
				Des. No.	T-121
TRACK PLAN					
STA TK2 1020+00 TO STA TK2 1030+00					
Designed	DO	Drawn	JB	Checked	FB
				Date 09/28/2016	

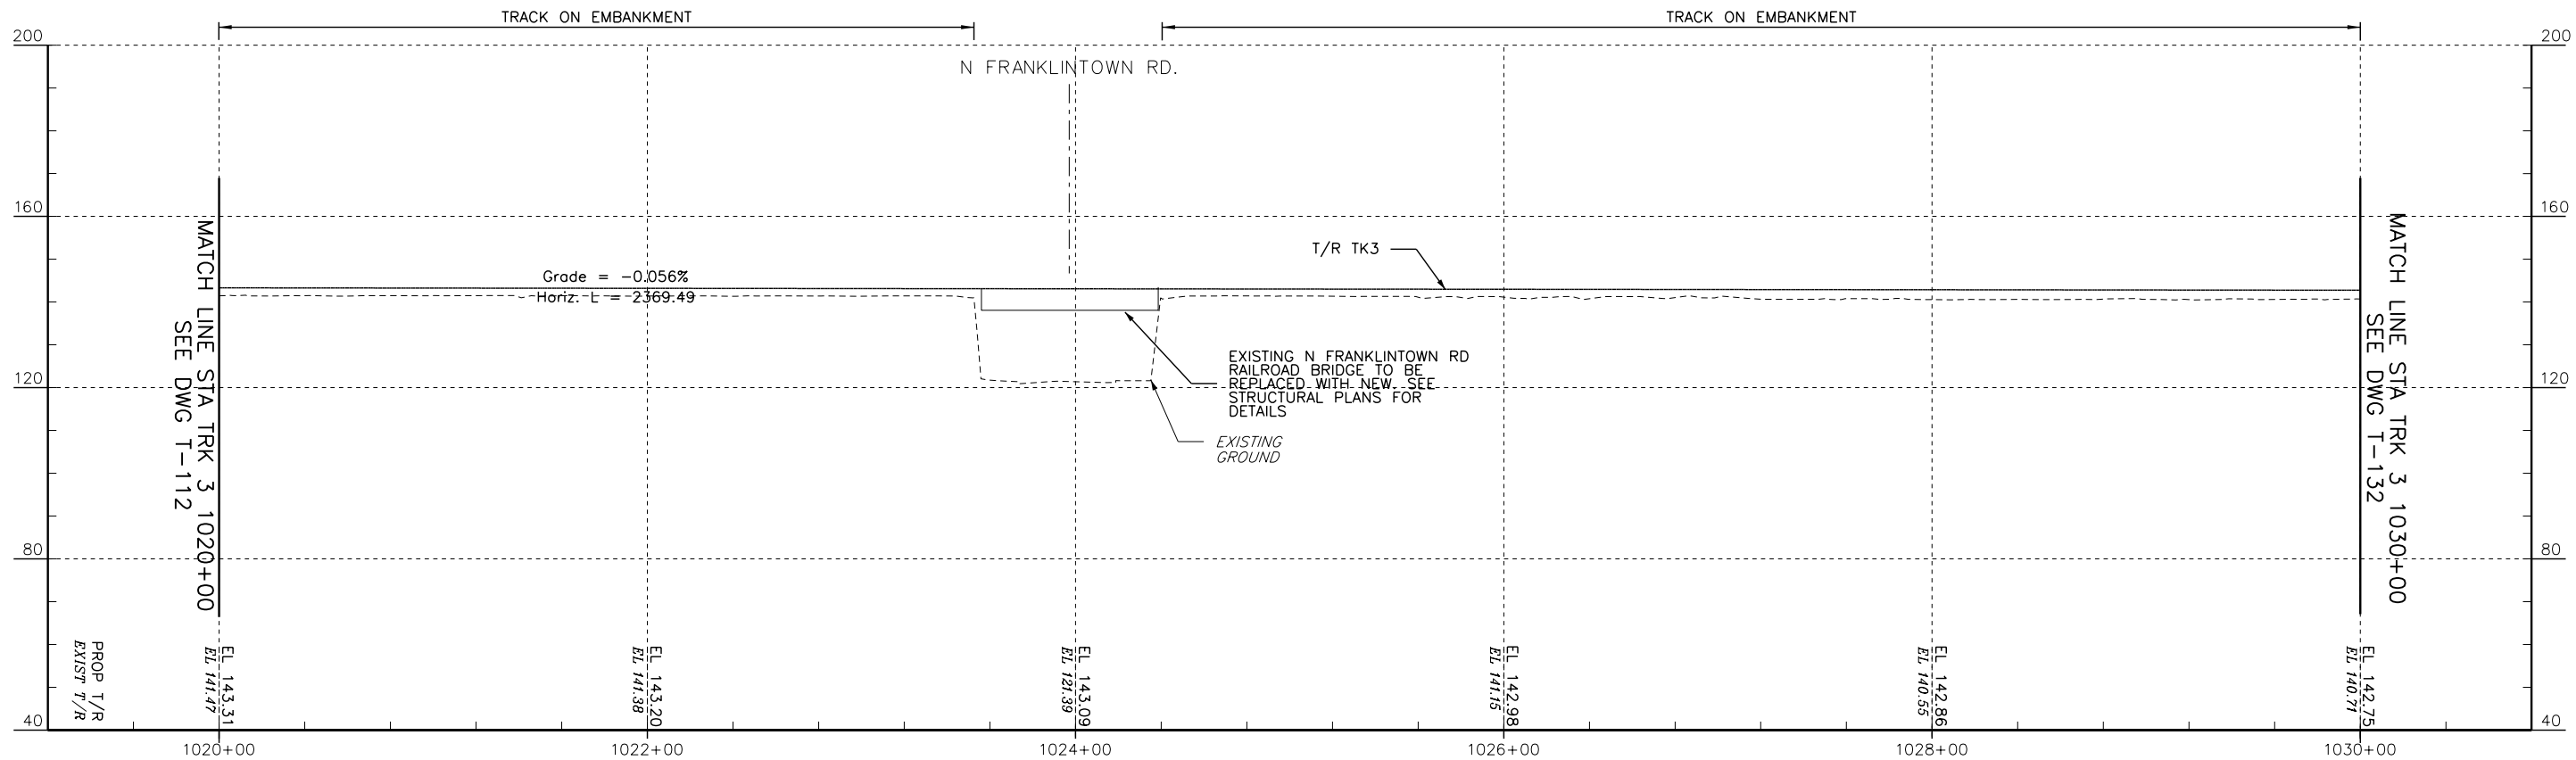

PROFILE - TRACK 3

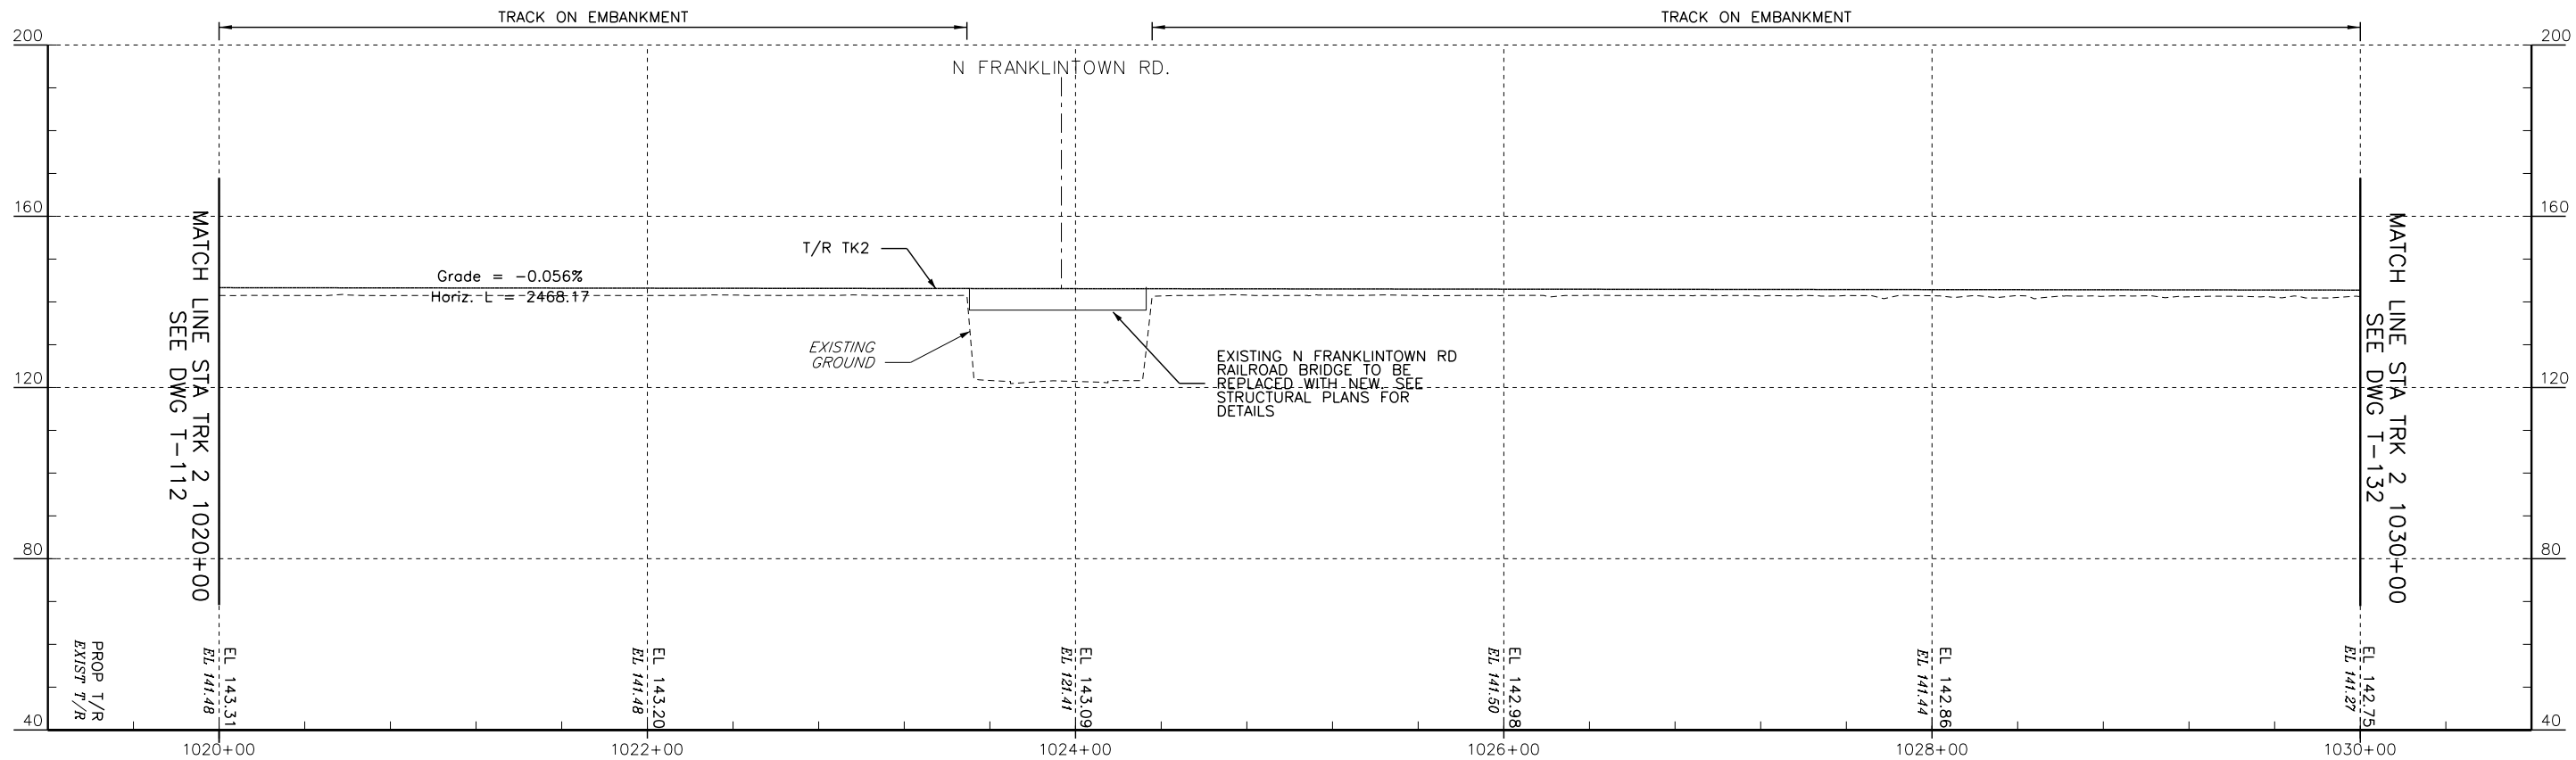

PROFILE - TRACK 2



No.	Revisions	Date	By



Office of Engineering

National Railroad Passenger Corporation
30th Street Station, Philadelphia, Pennsylvania 19104


Approved

WORK IN PROGRESS


Date




BALTIMORE, MD B&P TUNNEL		MPXX	Project No: C.EN.201278
PROFILES - TRACK 2 & TRACK 3 STA. 1020+00 TO STA. 1030+00		Designed DO	file name: No: XXXXX
		Drawn JB	Sheet No: OF XX
		Checked FB	Dwg. No: T-122
		Date 09/28/2016	

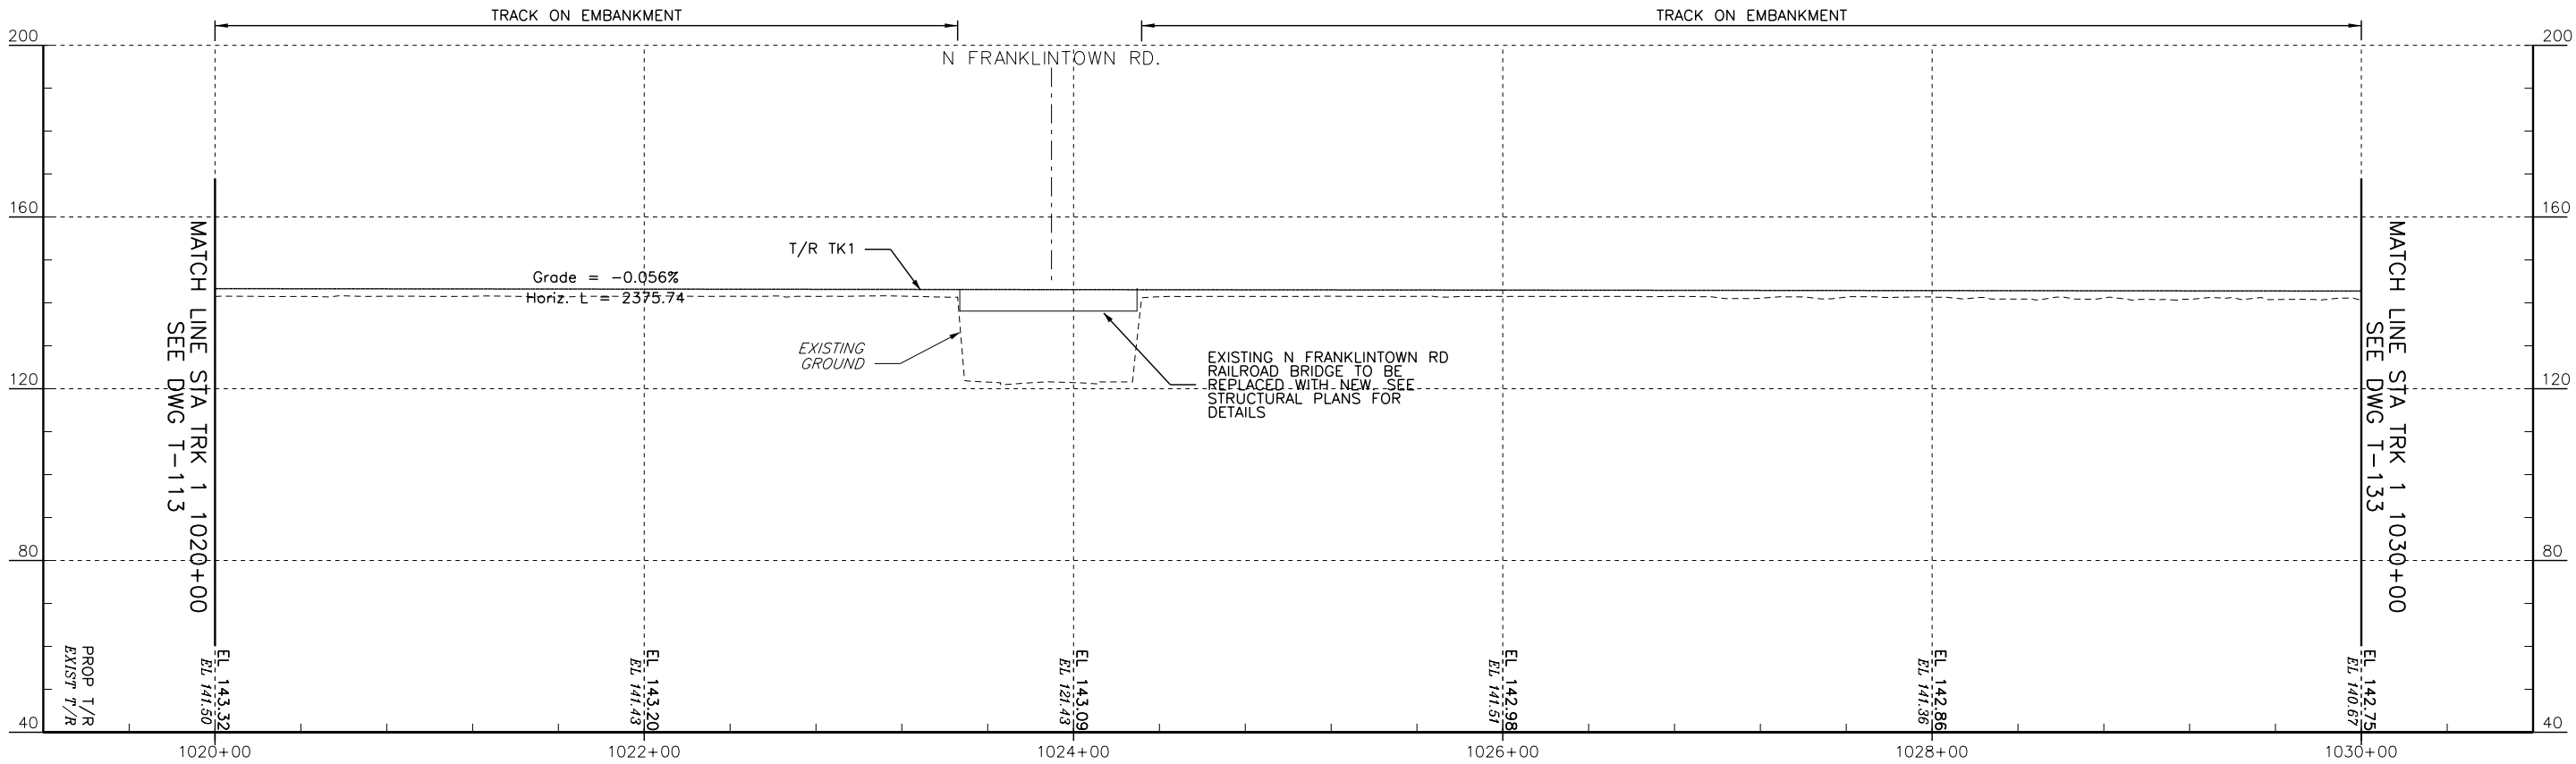

PROFILE - TRACK 1

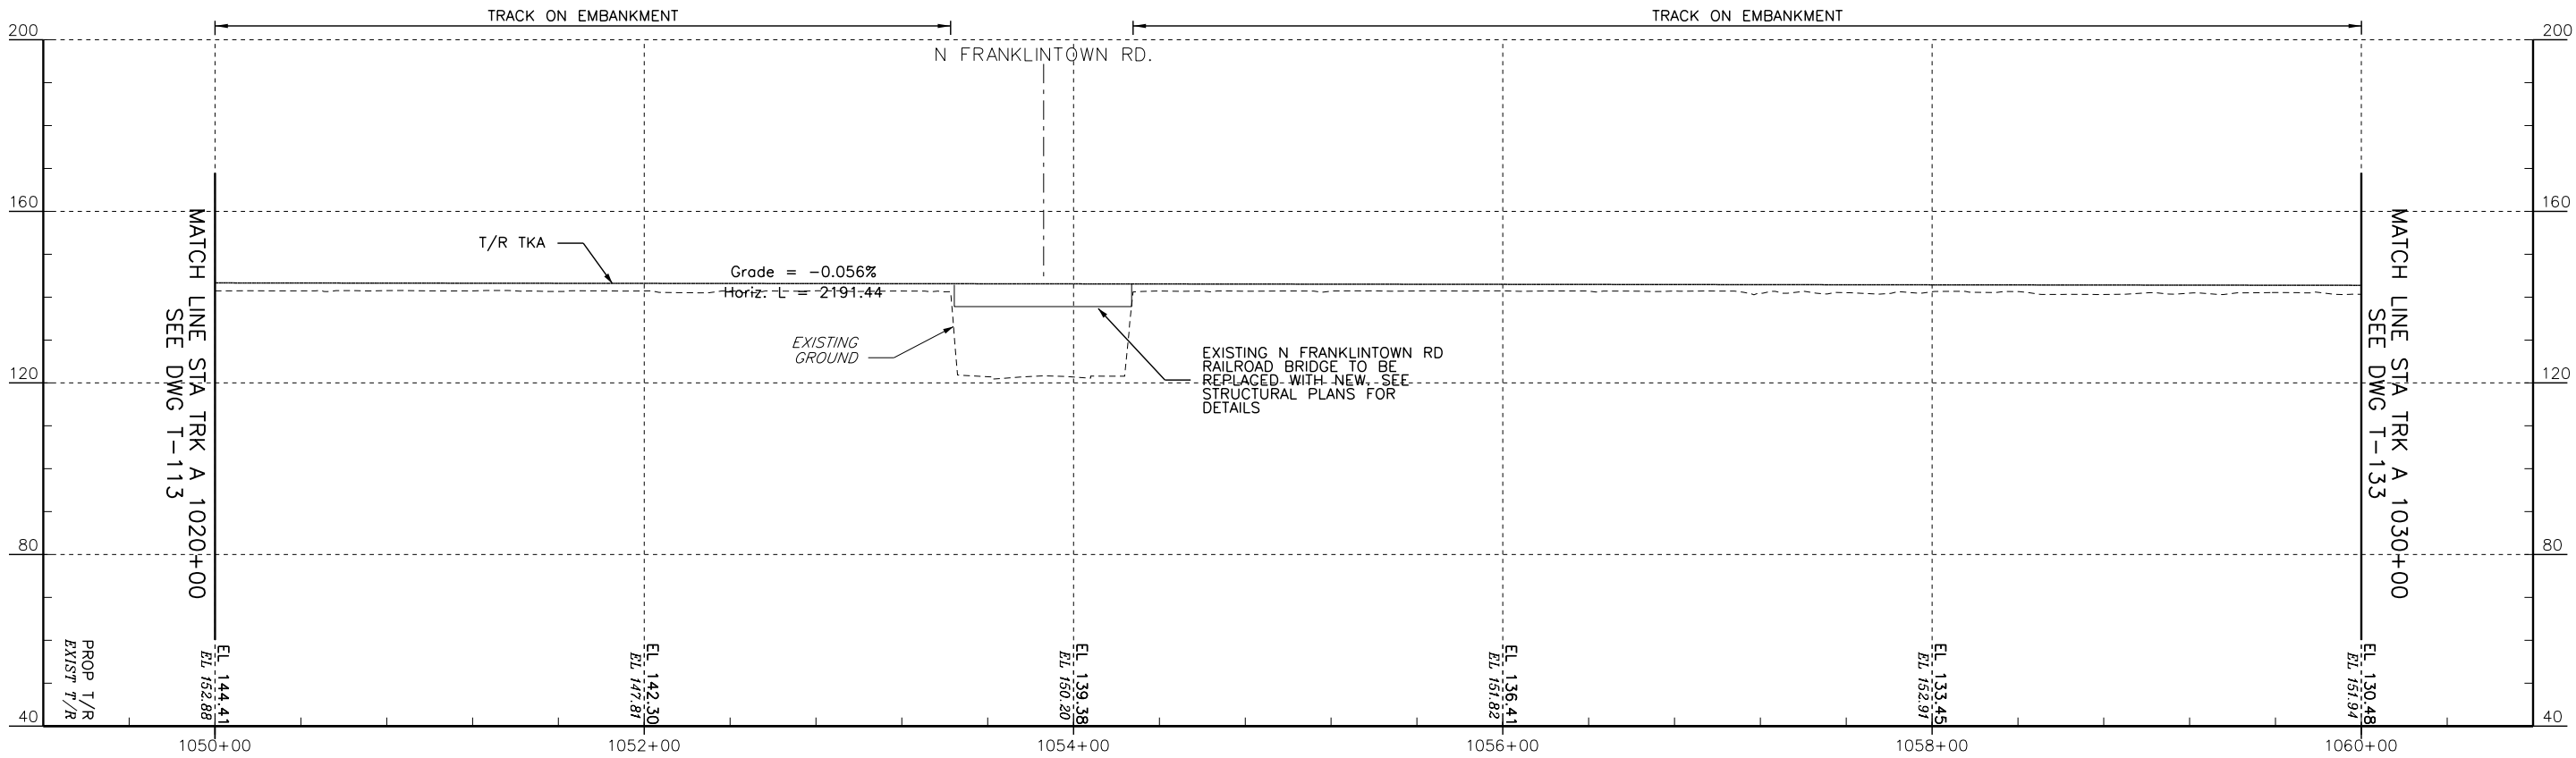

PROFILE - TRACK A

 

No.	Revisions	Date	By




Office of Engineering
National Railroad Passenger Corporation
30th Street Station, Philadelphia, Pennsylvania 19104

Approved
WORK IN PROGRESS
Date



BALTIMORE, MD B&P TUNNEL		MPXX	Project No: C.EN.201278
PROFILES - TRACK A & TRACK 1 STA. 1020+00 TO STA. 1030+00		Designed DO	file name: No: XXXXX
		Drawn JB	Sheet No: OF XX
		Checked FB	Dwg. No: T-123
		Date 09/28/2016	

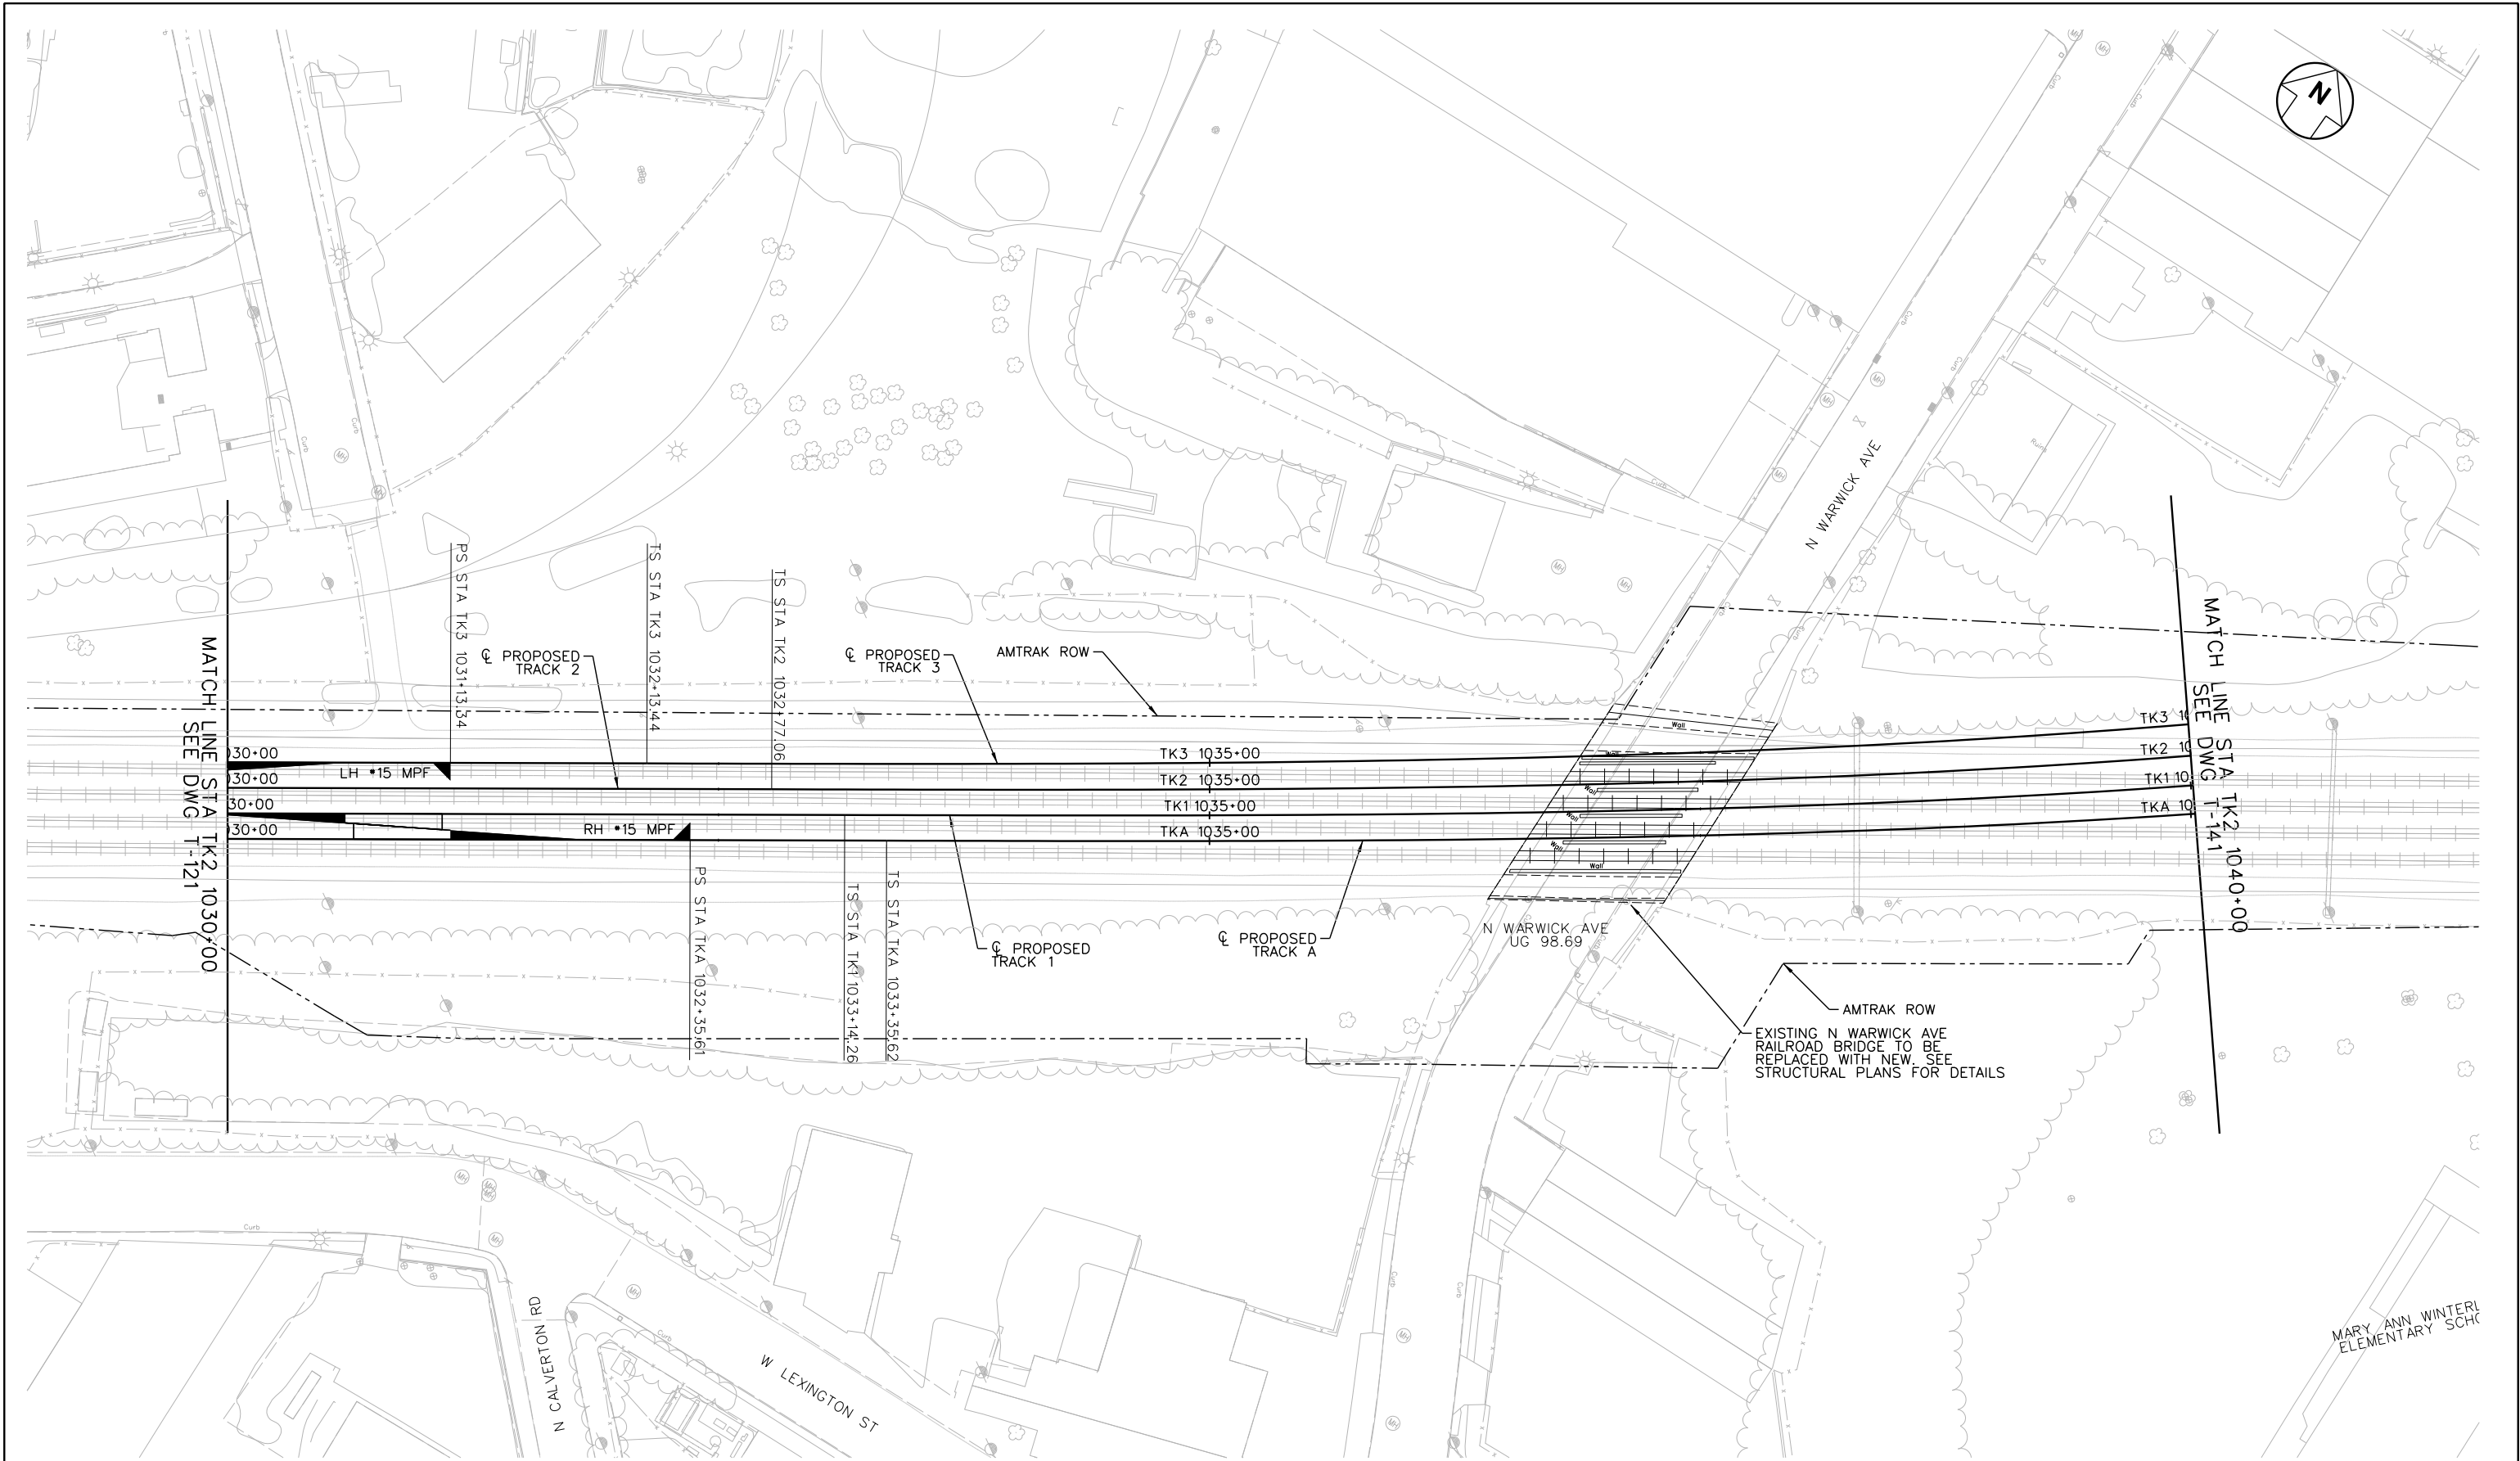

No.	Revisions	Date	By




Office of Engineering
National Railroad Passenger Corporation
30th Street Station, Philadelphia, Pennsylvania 19104


Approved	Date
WORK IN PROGRESS	



BALTIMORE, MD B&P TUNNEL		MPXX	Project No: C.EN.201278
TRACK PLAN			File name: No: XXXXX
STA TK2 1030+00 TO STA TK2 1040+00			Sheet No: OF XX
Designed DO	Drawn JB	Checked FB	Date 09/28/2016
Dwg. No. T-131			

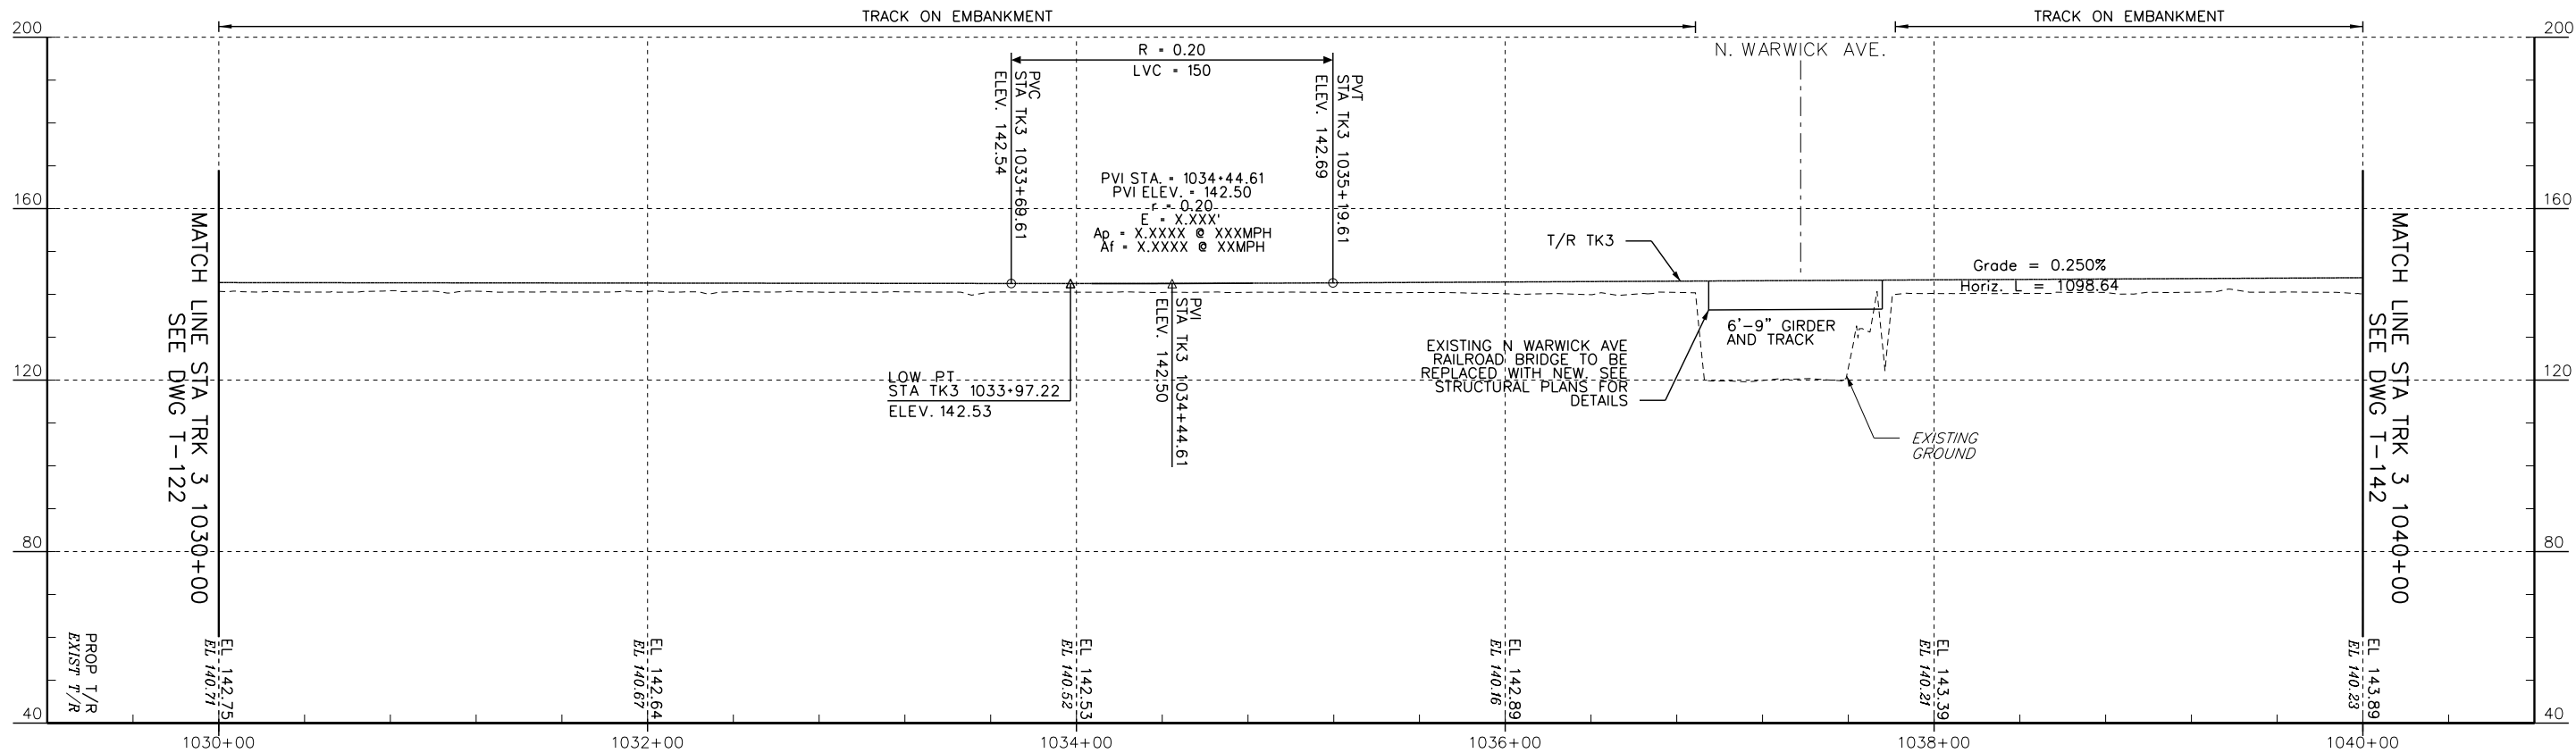

PROFILE - TRACK 3

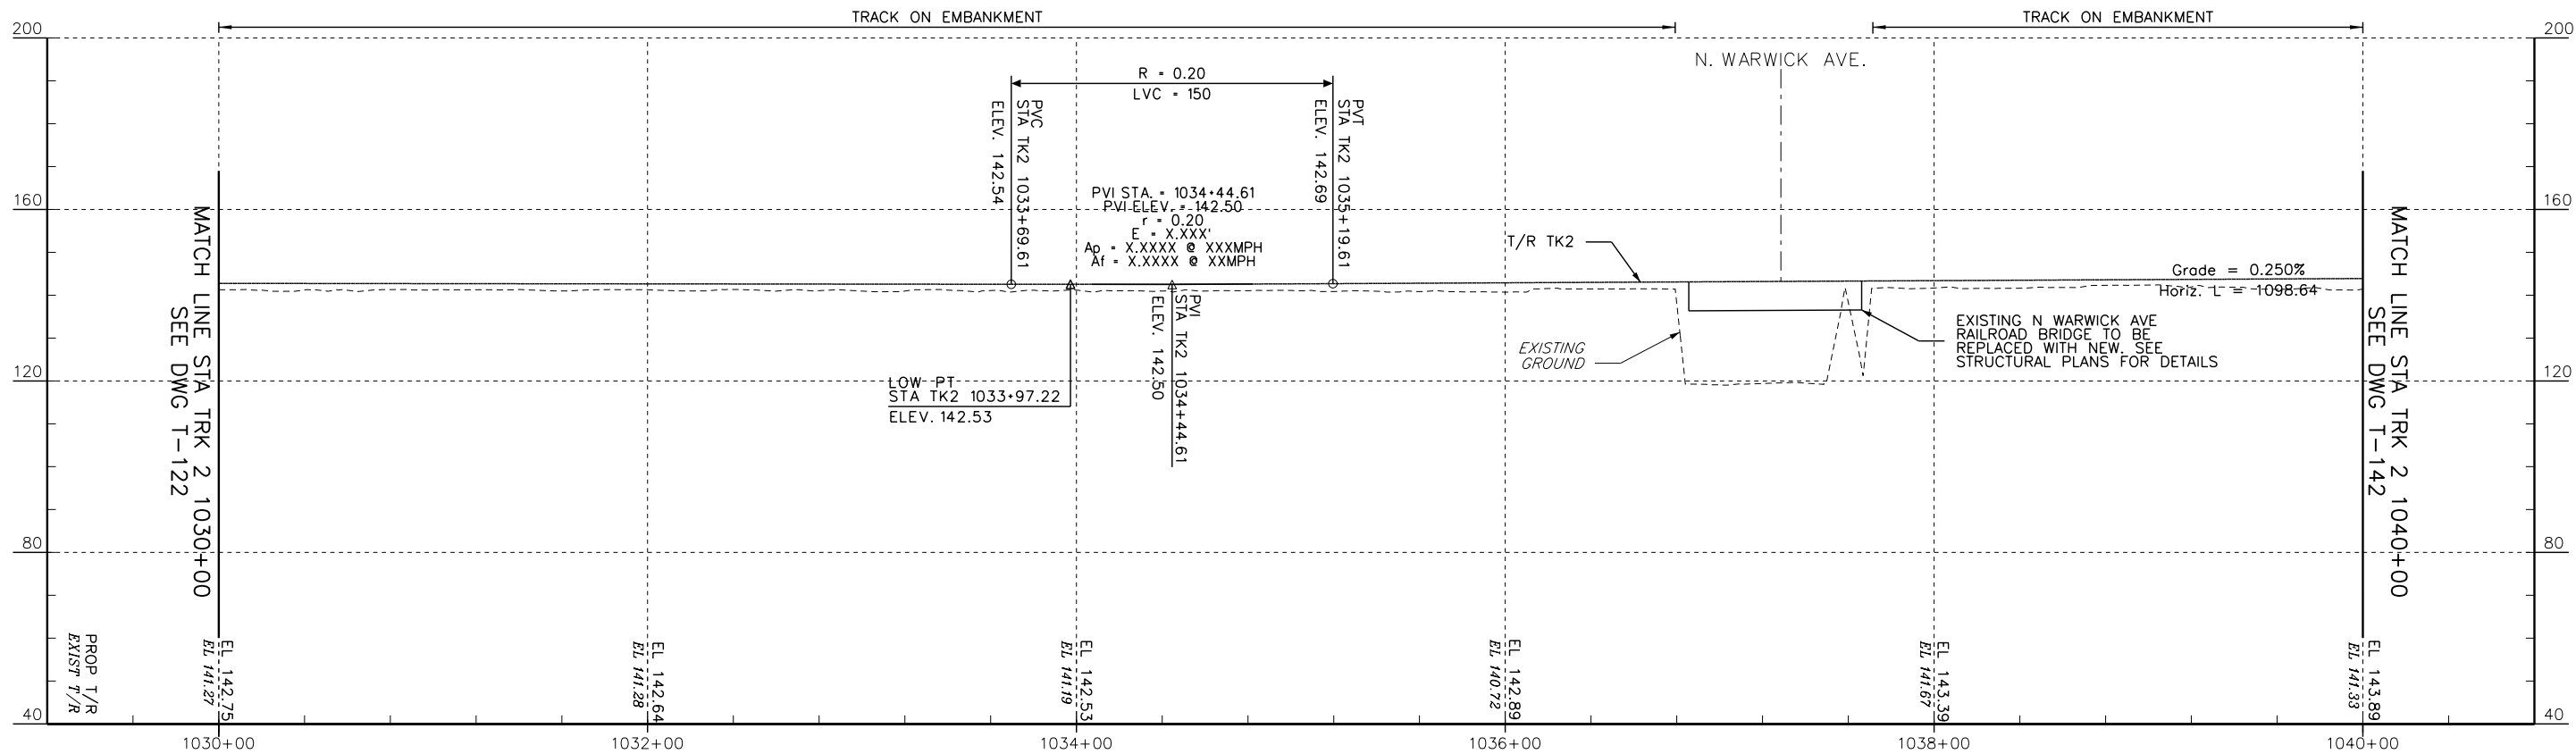

PROFILE - TRACK 2



No.	Revisions	Date	By




Office of Engineering
National Railroad Passenger Corporation
30th Street Station, Philadelphia, Pennsylvania 19104


Approved
WORK IN PROGRESS
Date




BALTIMORE, MD B&P TUNNEL		MPXX	Project No: C.EN.201278
PROFILES - TRACK 2 & TRACK 3 STA. 1030+00 TO STA. 1040+00		Designed DO	file name: No: XXXXX
		Drawn JB	Sheet No: OF XX
		Checked FB	Dwg. No: T-132
		Date 09/28/2016	

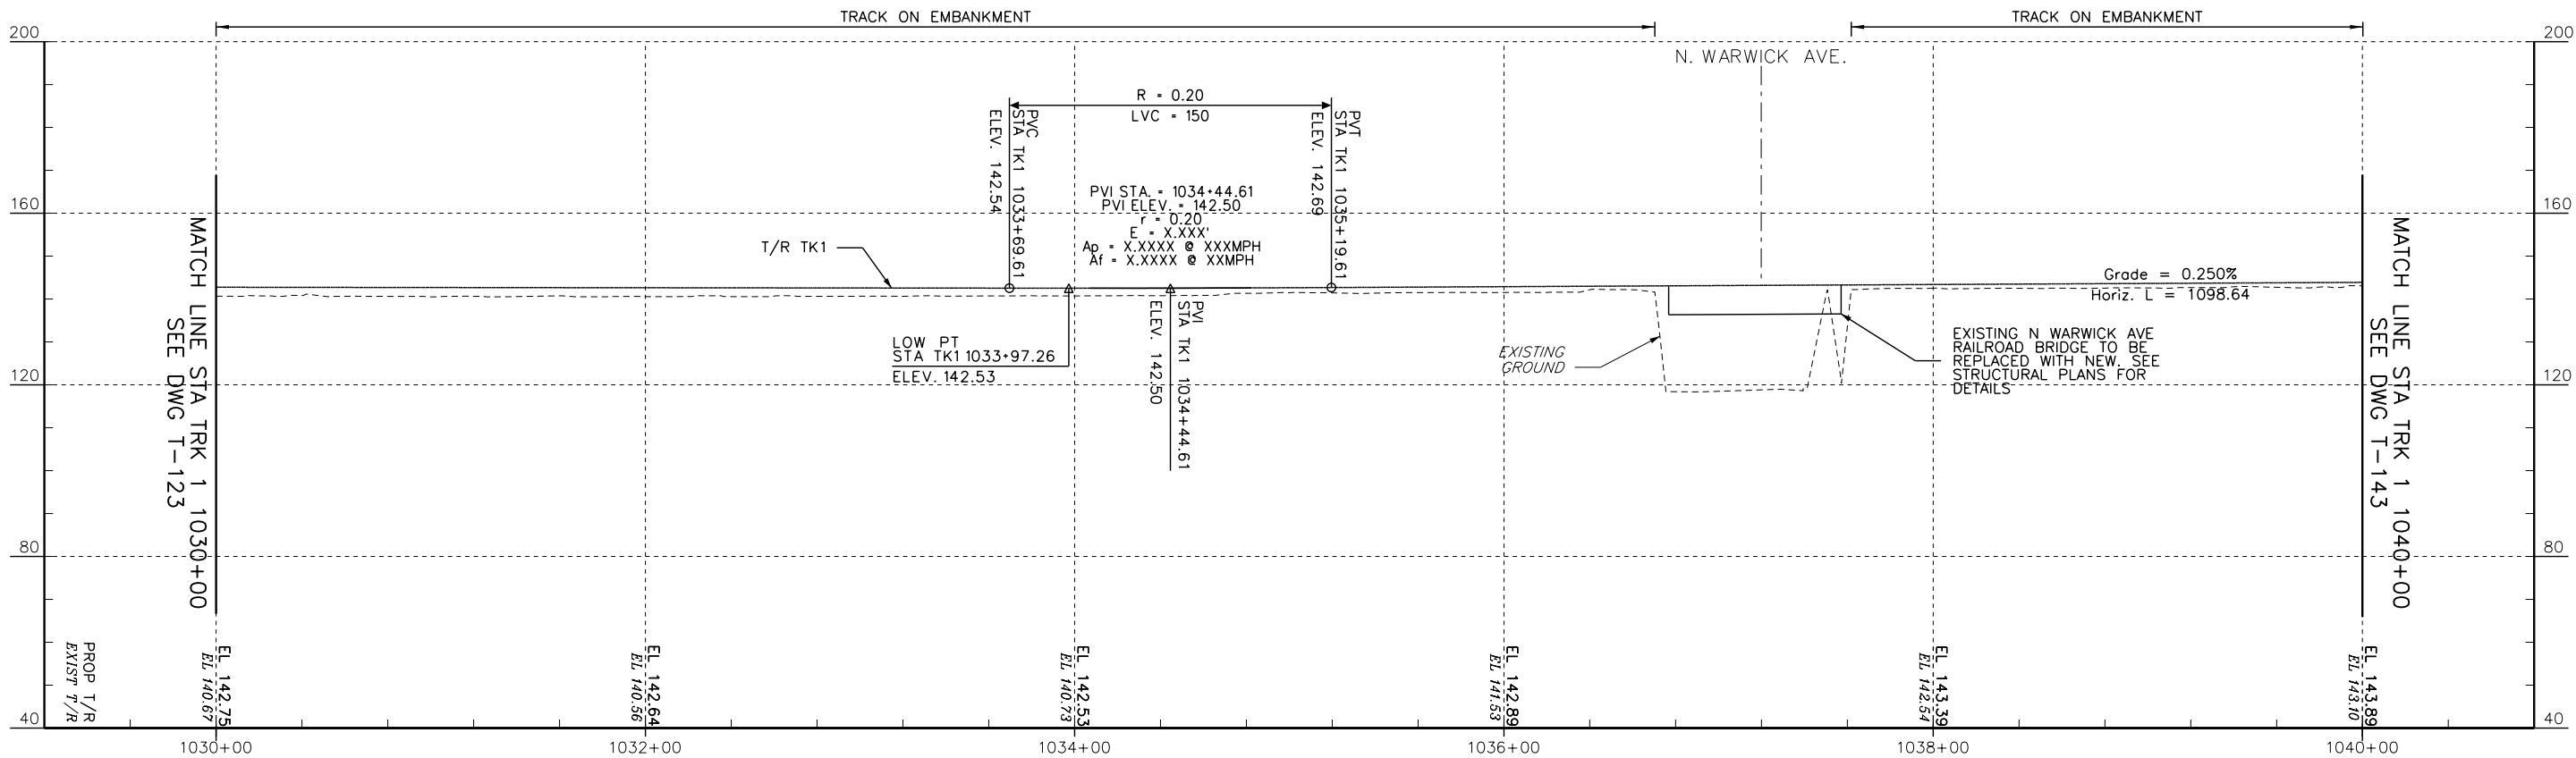

PROFILE - TRACK 1

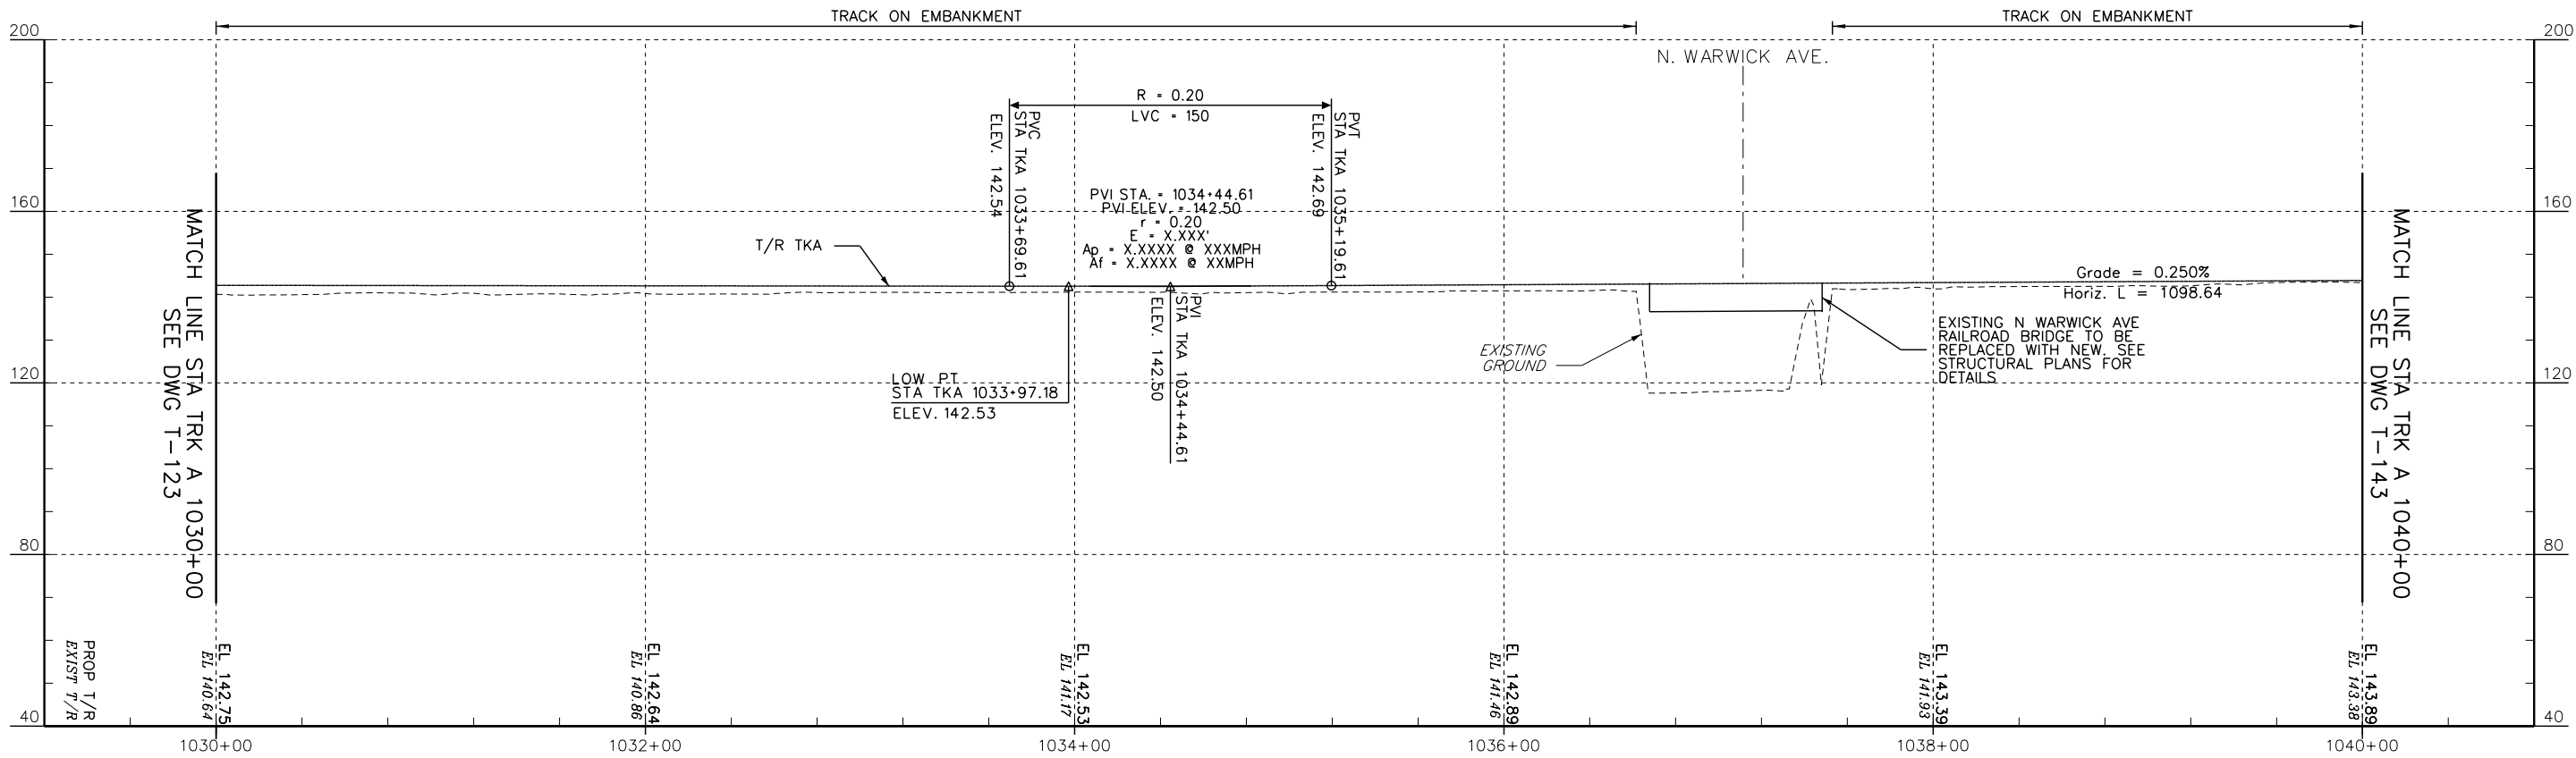

PROFILE - TRACK A

 

No.	Revisions	Date	By




Office of Engineering
National Railroad Passenger Corporation
30th Street Station, Philadelphia, Pennsylvania 19104

Approved
WORK IN PROGRESS
Date



BALTIMORE, MD B&P TUNNEL		MPXX	Project No: C.EN.201278
PROFILES - TRACK A & TRACK 1 STA. 1030+00 TO STA. 1040+00		Designed DO	file name: No: XXXXX
		Drawn JB	Sheet No: OF XX
		Checked FB	Dwg. No: T-133
		Date 09/28/2016	

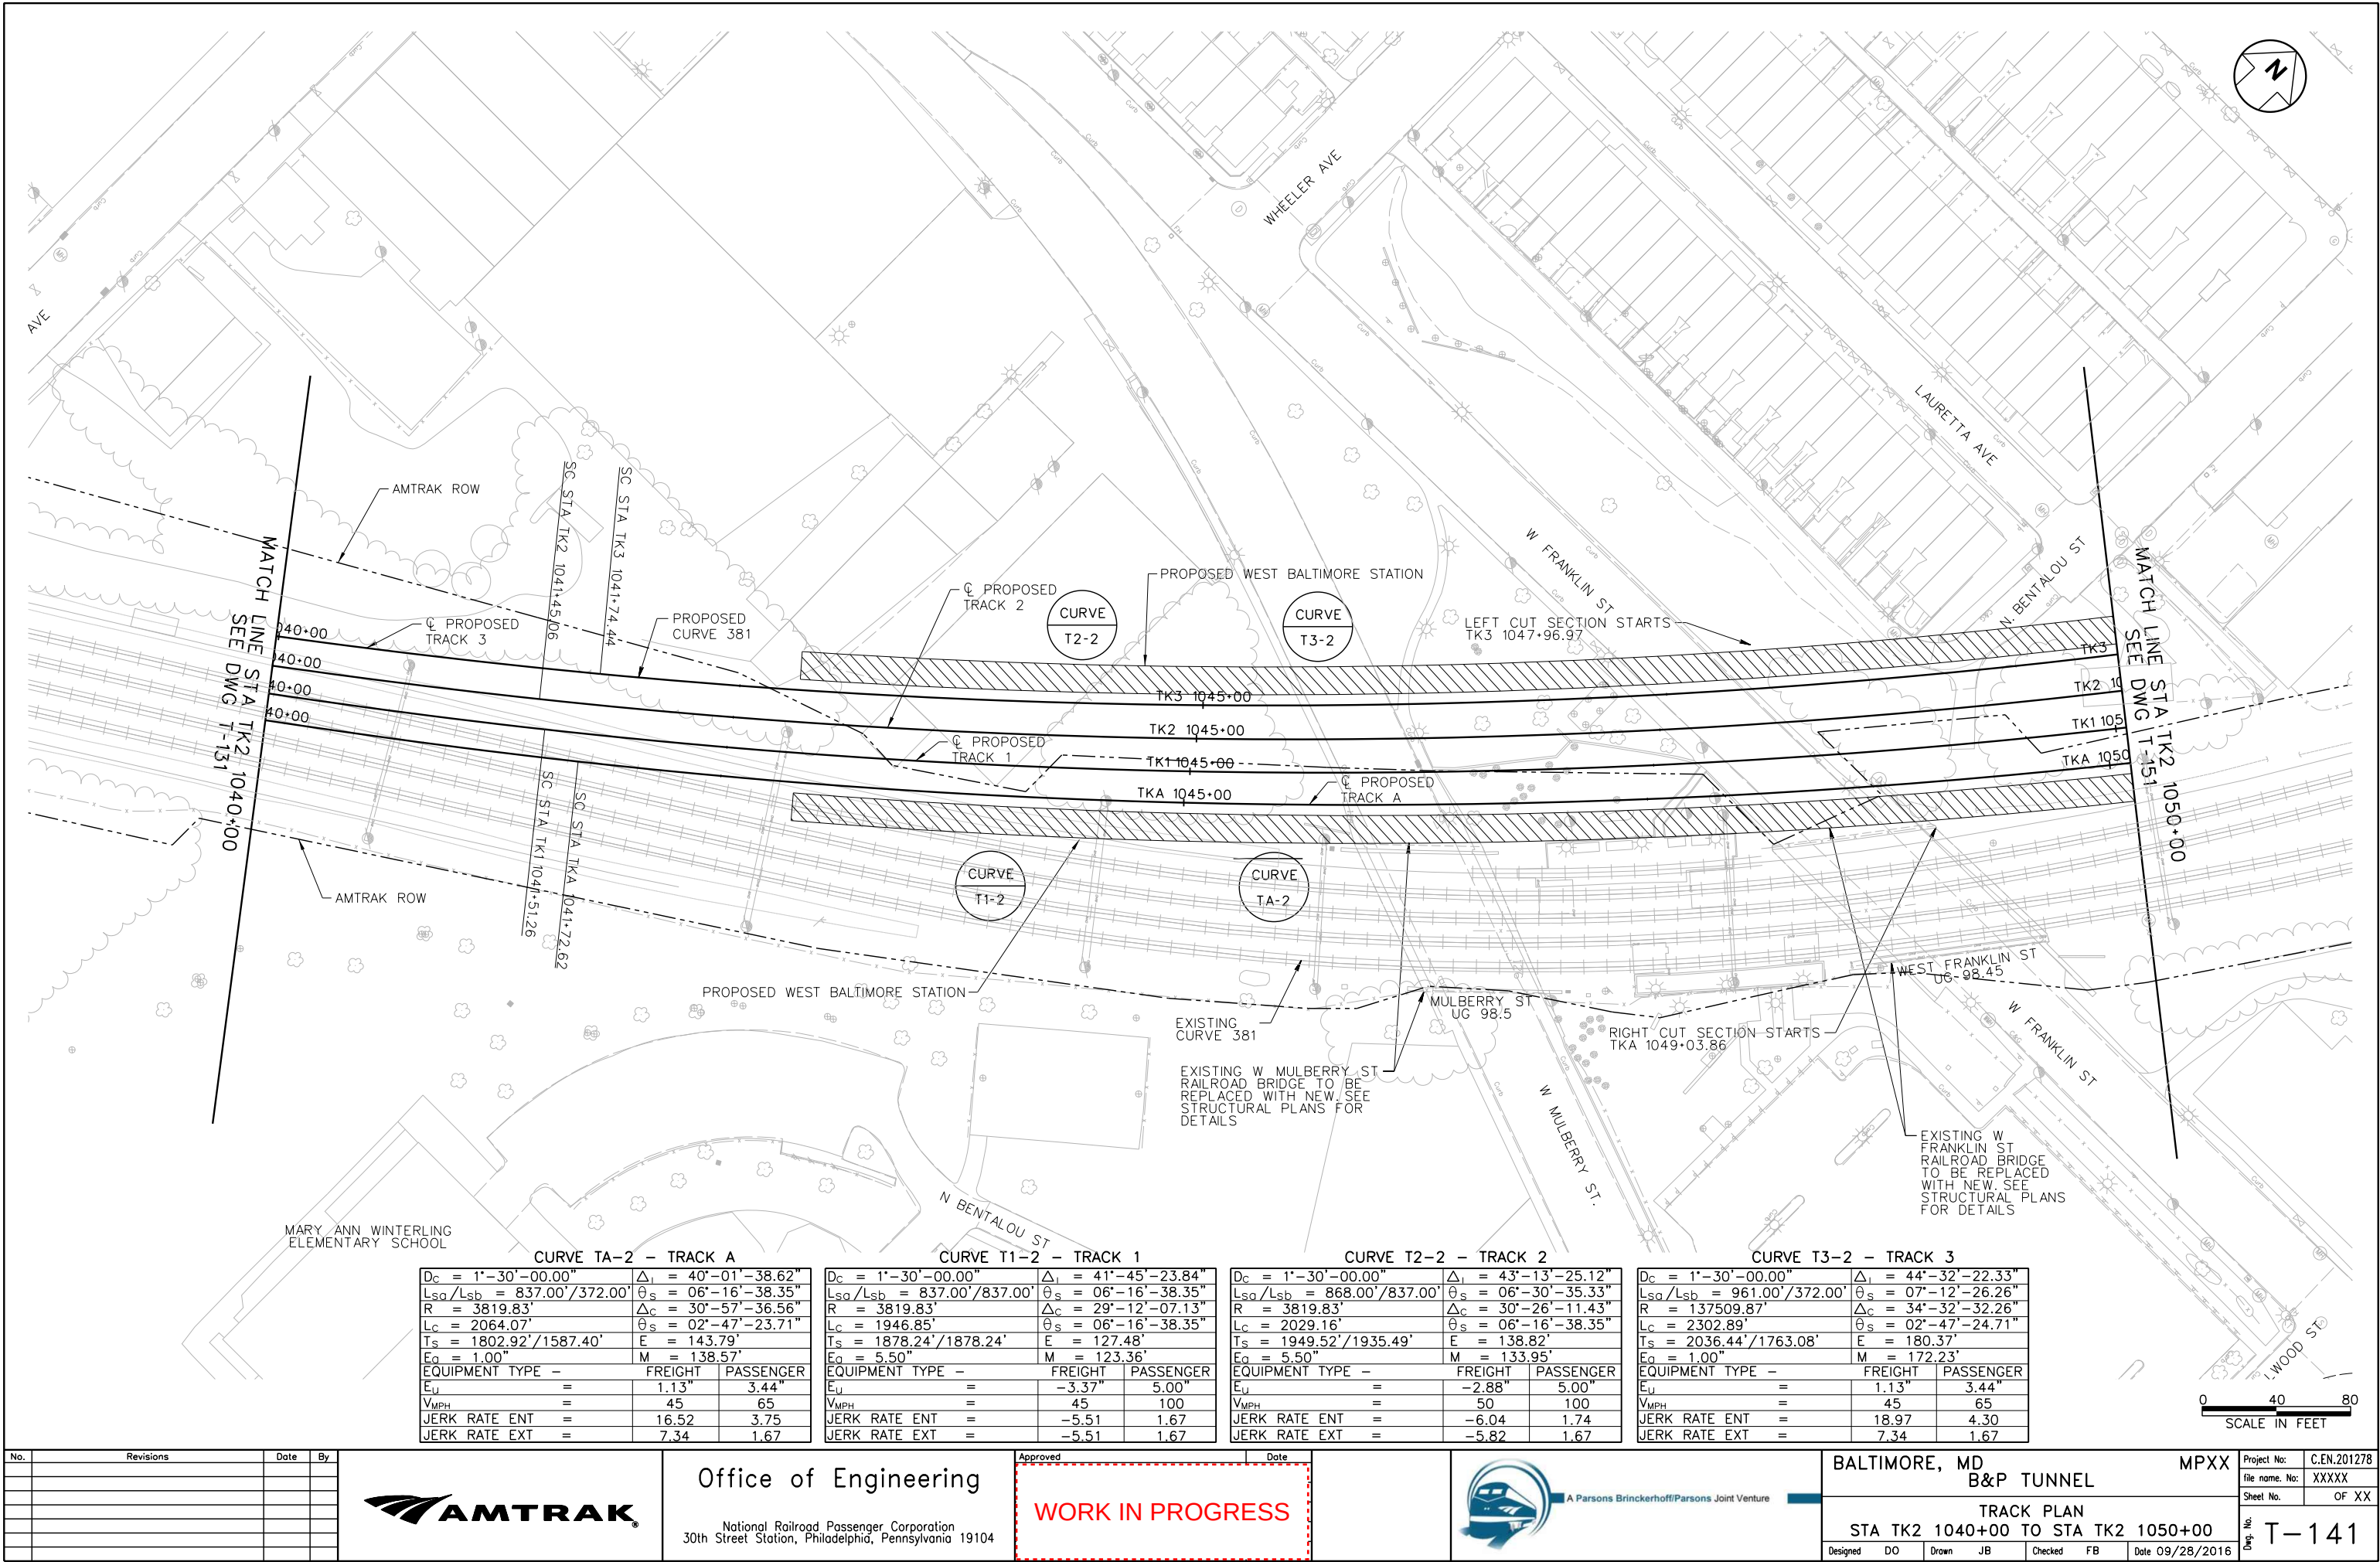

CURVE TA-2 - TRACK A			
Dc = 1'-30'-00.00"	Δi = 40'-01'-38.62"		
Lsq/Lsb = 837.00'/372.00'	θs = 06'-16'-38.35"		
R = 3819.83'	Δc = 30'-57'-36.56"		
Lc = 2064.07'	θs = 02'-47'-23.71"		
Ts = 1802.92'/1587.40'	E = 143.79'		
Ea = 1.00"	M = 138.57'		
EQUIPMENT TYPE -	FREIGHT	PASSENGER	
Eu =	1.13"	3.44"	
VMPH =	45	65	
JERK RATE ENT =	16.52	3.75	
JERK RATE EXT =	7.34	1.67	

CURVE T1-2 - TRACK 1			
Dc = 1'-30'-00.00"	Δi = 41'-45'-23.84"		
Lsq/Lsb = 837.00'/837.00'	θs = 06'-16'-38.35"		
R = 3819.83'	Δc = 29'-12'-07.13"		
Lc = 1946.85'	θs = 06'-16'-38.35"		
Ts = 1878.24'/1878.24'	E = 127.48'		
Ea = 5.50"	M = 123.36'		
EQUIPMENT TYPE -	FREIGHT	PASSENGER	
Eu =	-3.37"	5.00"	
VMPH =	45	100	
JERK RATE ENT =	-5.51	1.67	
JERK RATE EXT =	-5.51	1.67	

CURVE T2-2 - TRACK 2			
Dc = 1'-30'-00.00"	Δi = 43'-13'-25.12"		
Lsq/Lsb = 868.00'/837.00'	θs = 06'-30'-35.33"		
R = 3819.83'	Δc = 30'-26'-11.43"		
Lc = 2029.16'	θs = 06'-16'-38.35"		
Ts = 1949.52'/1935.49'	E = 138.82'		
Ea = 5.50"	M = 133.95'		
EQUIPMENT TYPE -	FREIGHT	PASSENGER	
Eu =	-2.88"	5.00"	
VMPH =	50	100	
JERK RATE ENT =	-6.04	1.74	
JERK RATE EXT =	-5.82	1.67	

CURVE T3-2 - TRACK 3			
Dc = 1'-30'-00.00"	Δi = 44'-32'-22.33"		
Lsq/Lsb = 961.00'/372.00'	θs = 07'-12'-26.26"		
R = 137509.87'	Δc = 34'-32'-32.26"		
Lc = 2302.89'	θs = 02'-47'-24.71"		
Ts = 2036.44'/1763.08'	E = 180.37'		
Ea = 1.00"	M = 172.23'		
EQUIPMENT TYPE -	FREIGHT	PASSENGER	
Eu =	1.13"	3.44"	
VMPH =	45	65	
JERK RATE ENT =	18.97	4.30	
JERK RATE EXT =	7.34	1.67	

No.	Revisions	Date	By



Office of Engineering
National Railroad Passenger Corporation
30th Street Station, Philadelphia, Pennsylvania 19104

Approved

WORK IN PROGRESS

Date




BALTIMORE, MD
B&P TUNNEL

TRACK PLAN
STA TK2 1040+00 TO STA TK2 1050+00


Designed DO Drawn JB Checked FB Date 09/28/2016

MPXX


Project No: C.EN.201278
File name: No: XXXXX
Sheet No: OF XX
Dwg. No: T-141

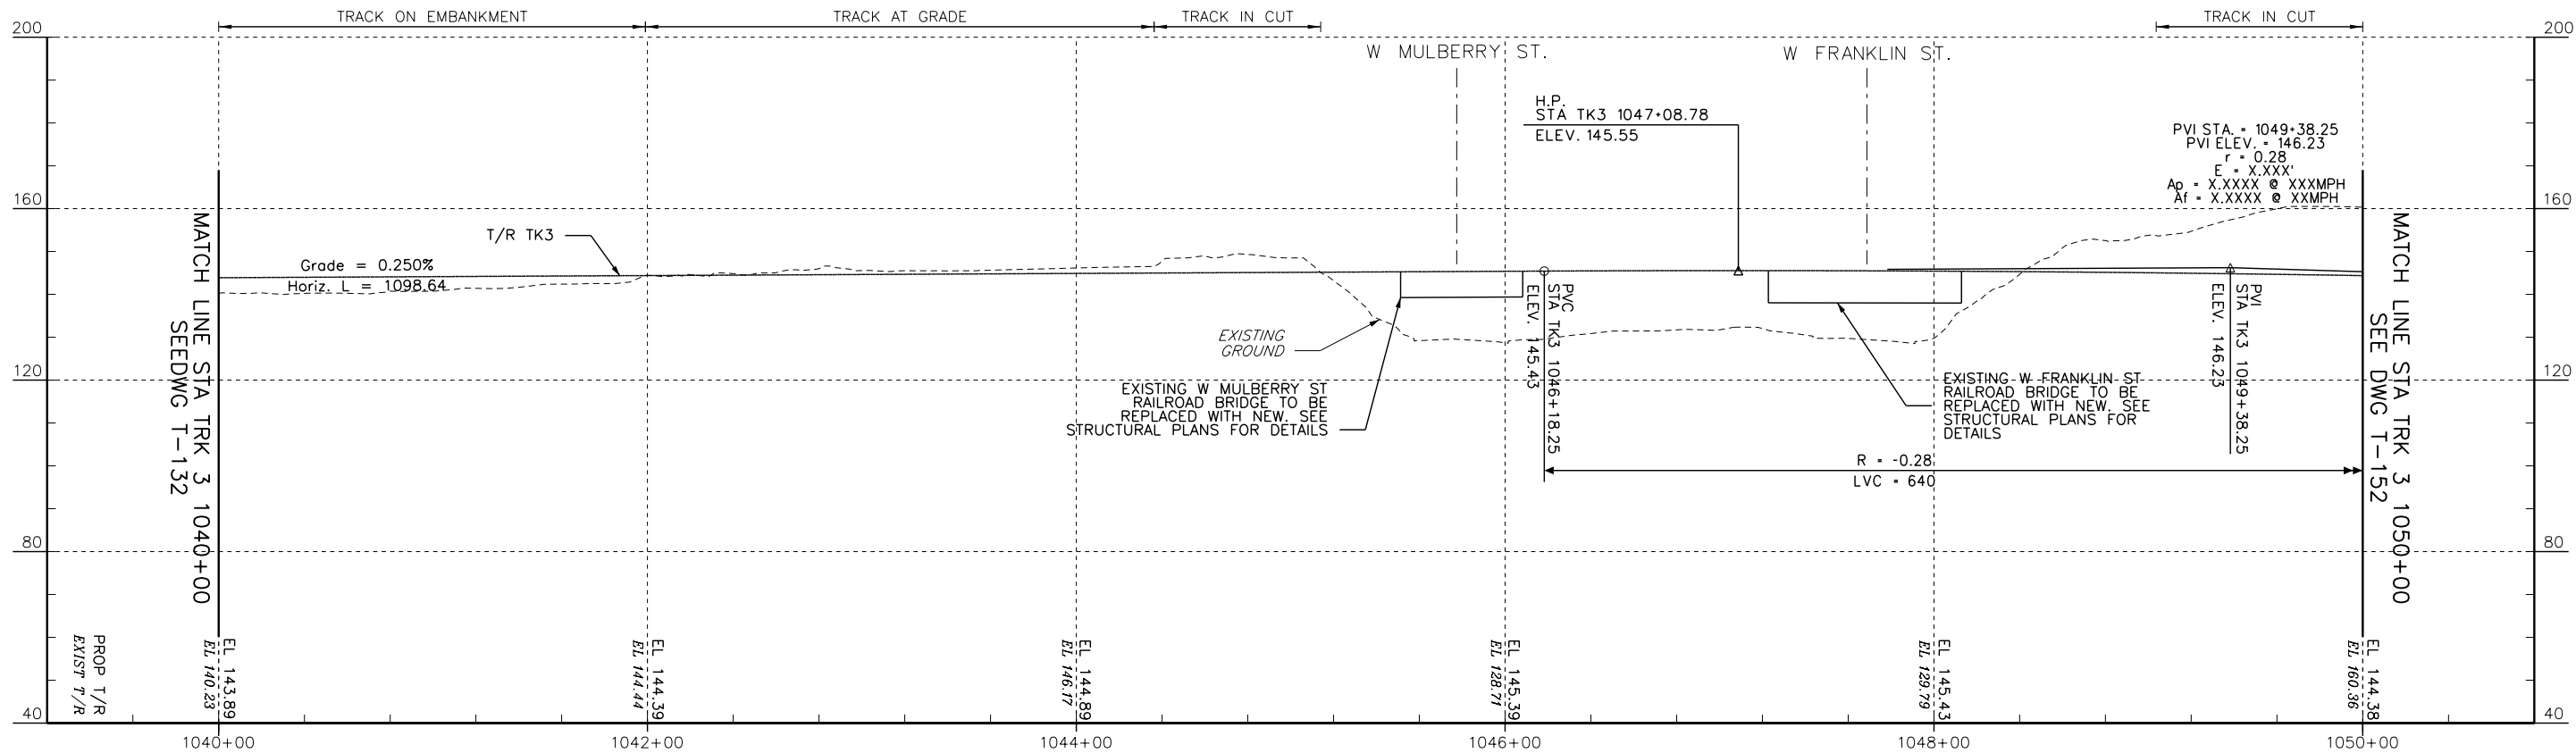

PROFILE - TRACK 3

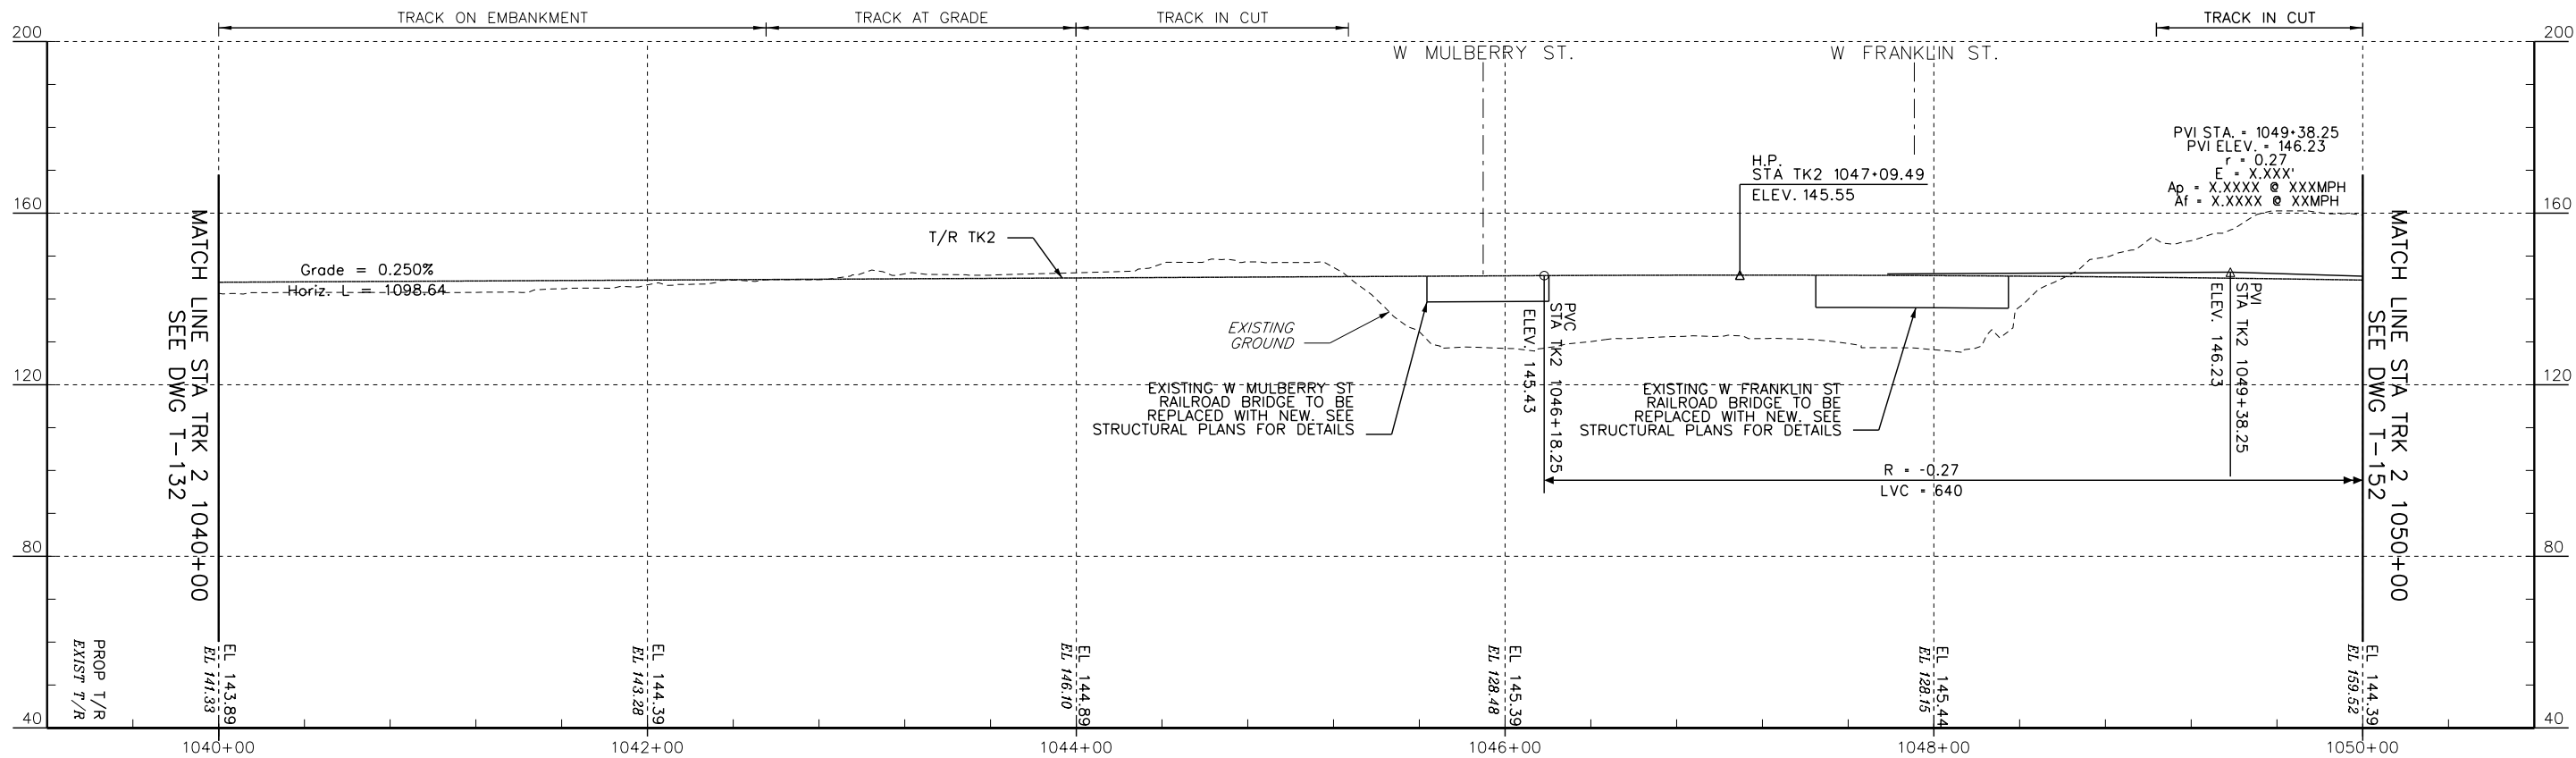

PROFILE - TRACK 2

 

No.	Revisions	Date	By




Office of Engineering
National Railroad Passenger Corporation
30th Street Station, Philadelphia, Pennsylvania 19104


Approved
WORK IN PROGRESS
Date




BALTIMORE, MD B&P TUNNEL		MPXX	Project No: C.EN.201278
PROFILES - TRACK 2 & TRACK 3 STA. 1040+00 TO STA. 1050+00		Designed DO	File name: No: XXXXX
		Drawn JB	Sheet No: OF XX
		Checked FB	Drawn No: T-142
		Date 09/28/2016	

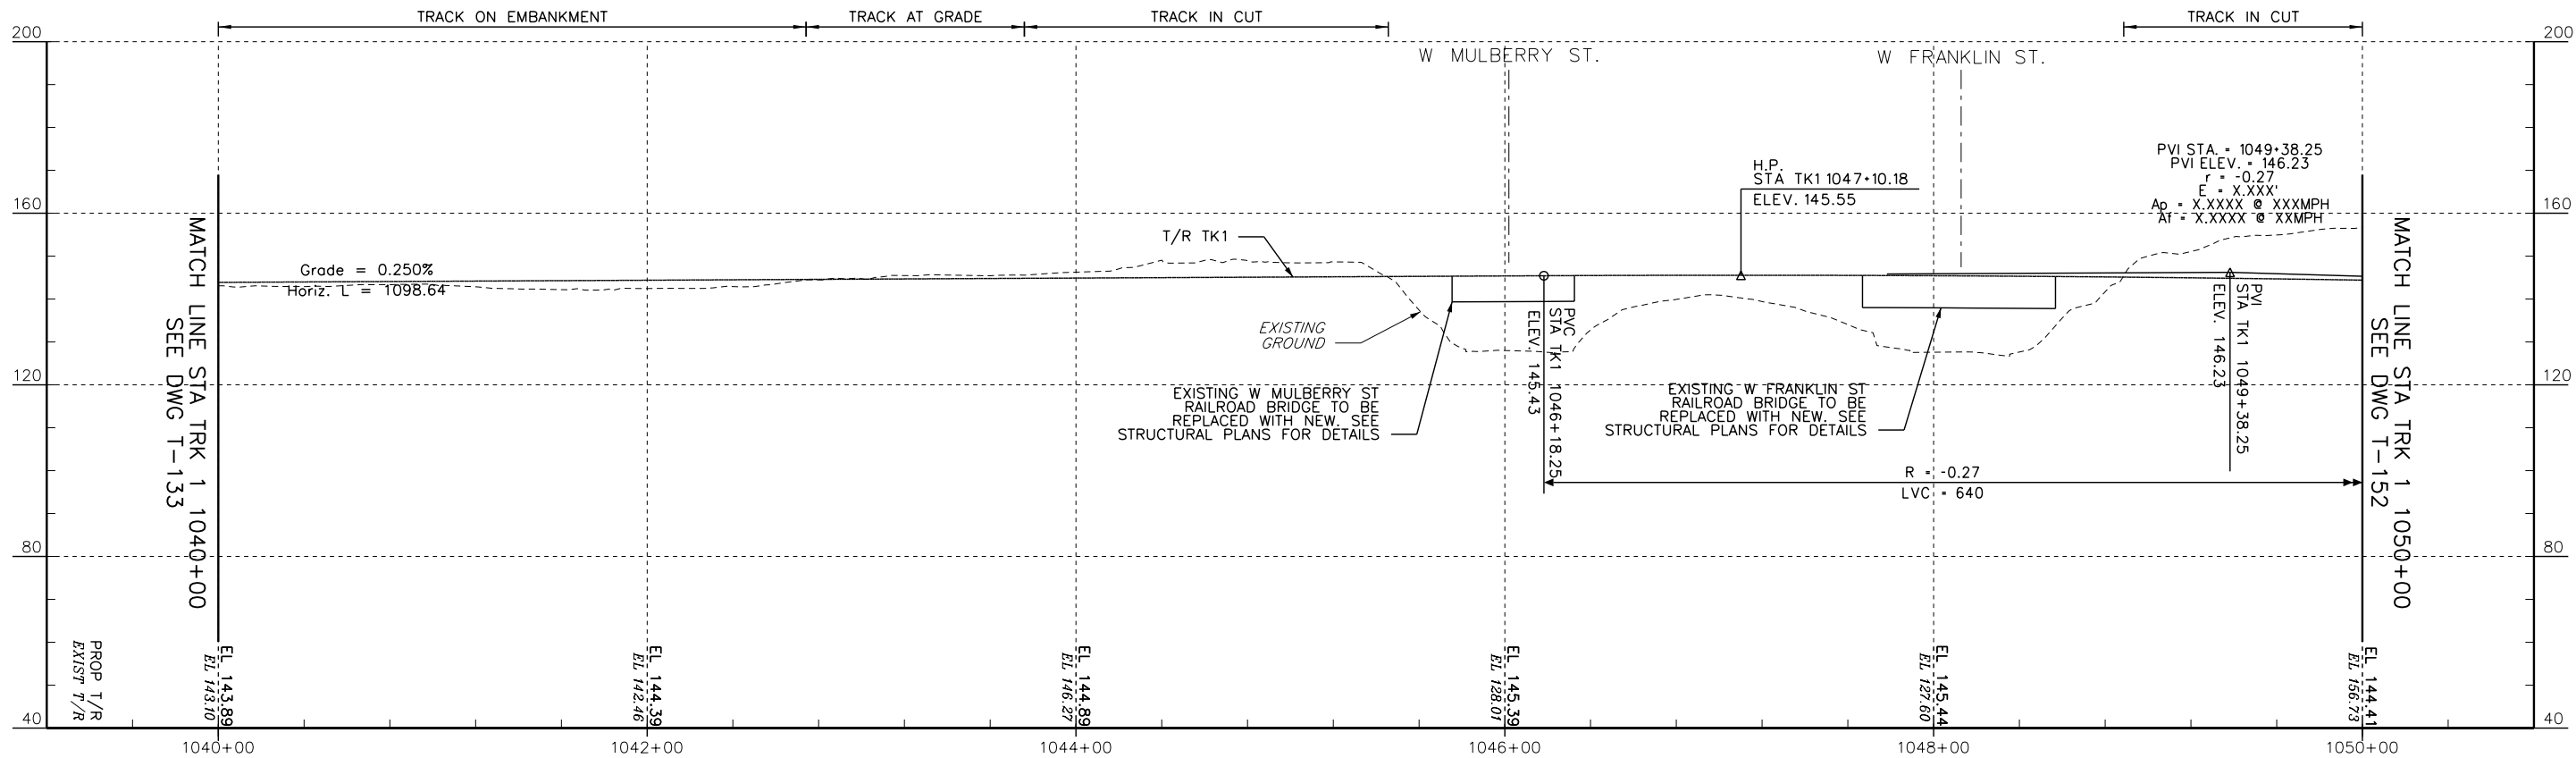

PROFILE — TRACK 1

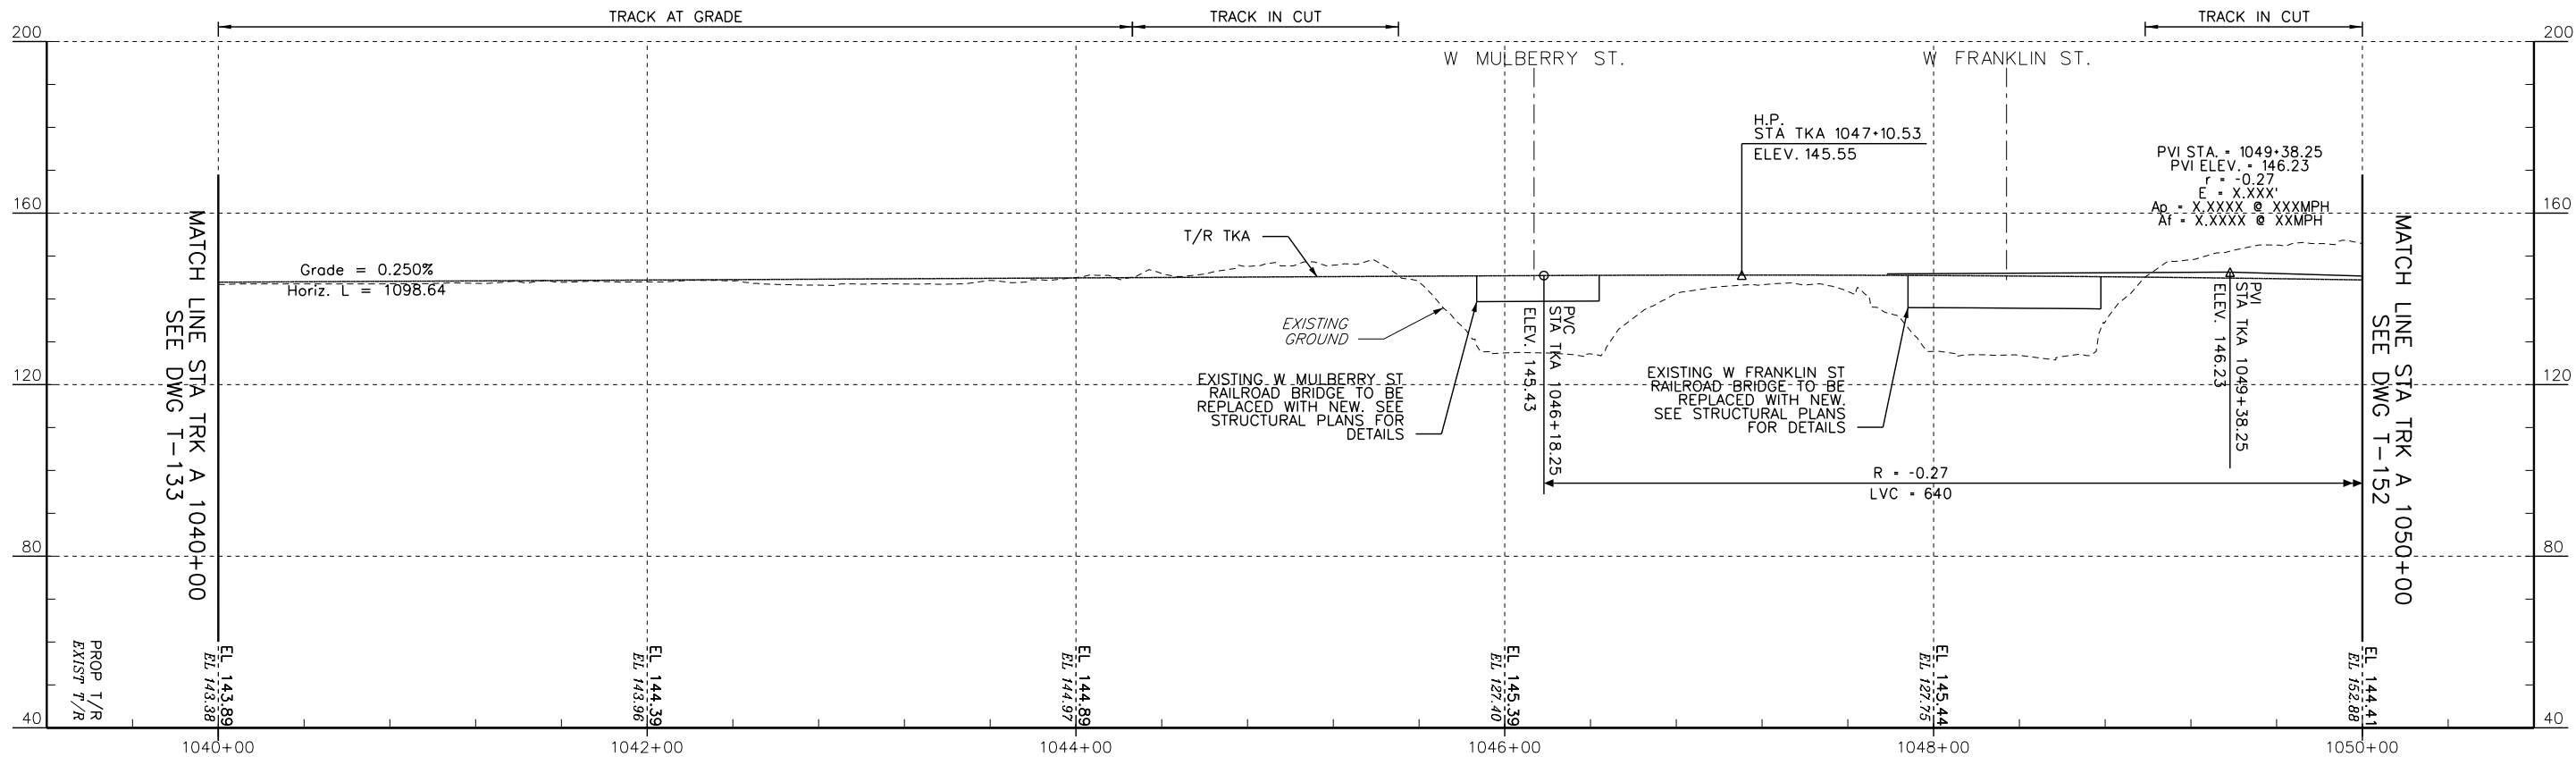

PROFILE — TRACK A

 

No.	Revisions	Date	By




Office of Engineering
National Railroad Passenger Corporation
30th Street Station, Philadelphia, Pennsylvania 19104

Approved
WORK IN PROGRESS
Date



BALTIMORE, MD B&P TUNNEL		MPXX	Project No: C.EN.201278
PROFILES — TRACK A & TRACK 1 STA. 1040+00 TO STA. 1050+00		Designed DO	File name: No: XXXXX
		Drawn JB	Sheet No: OF XX
		Checked FB	Dwg. No: T-143
		Date 09/28/2016	

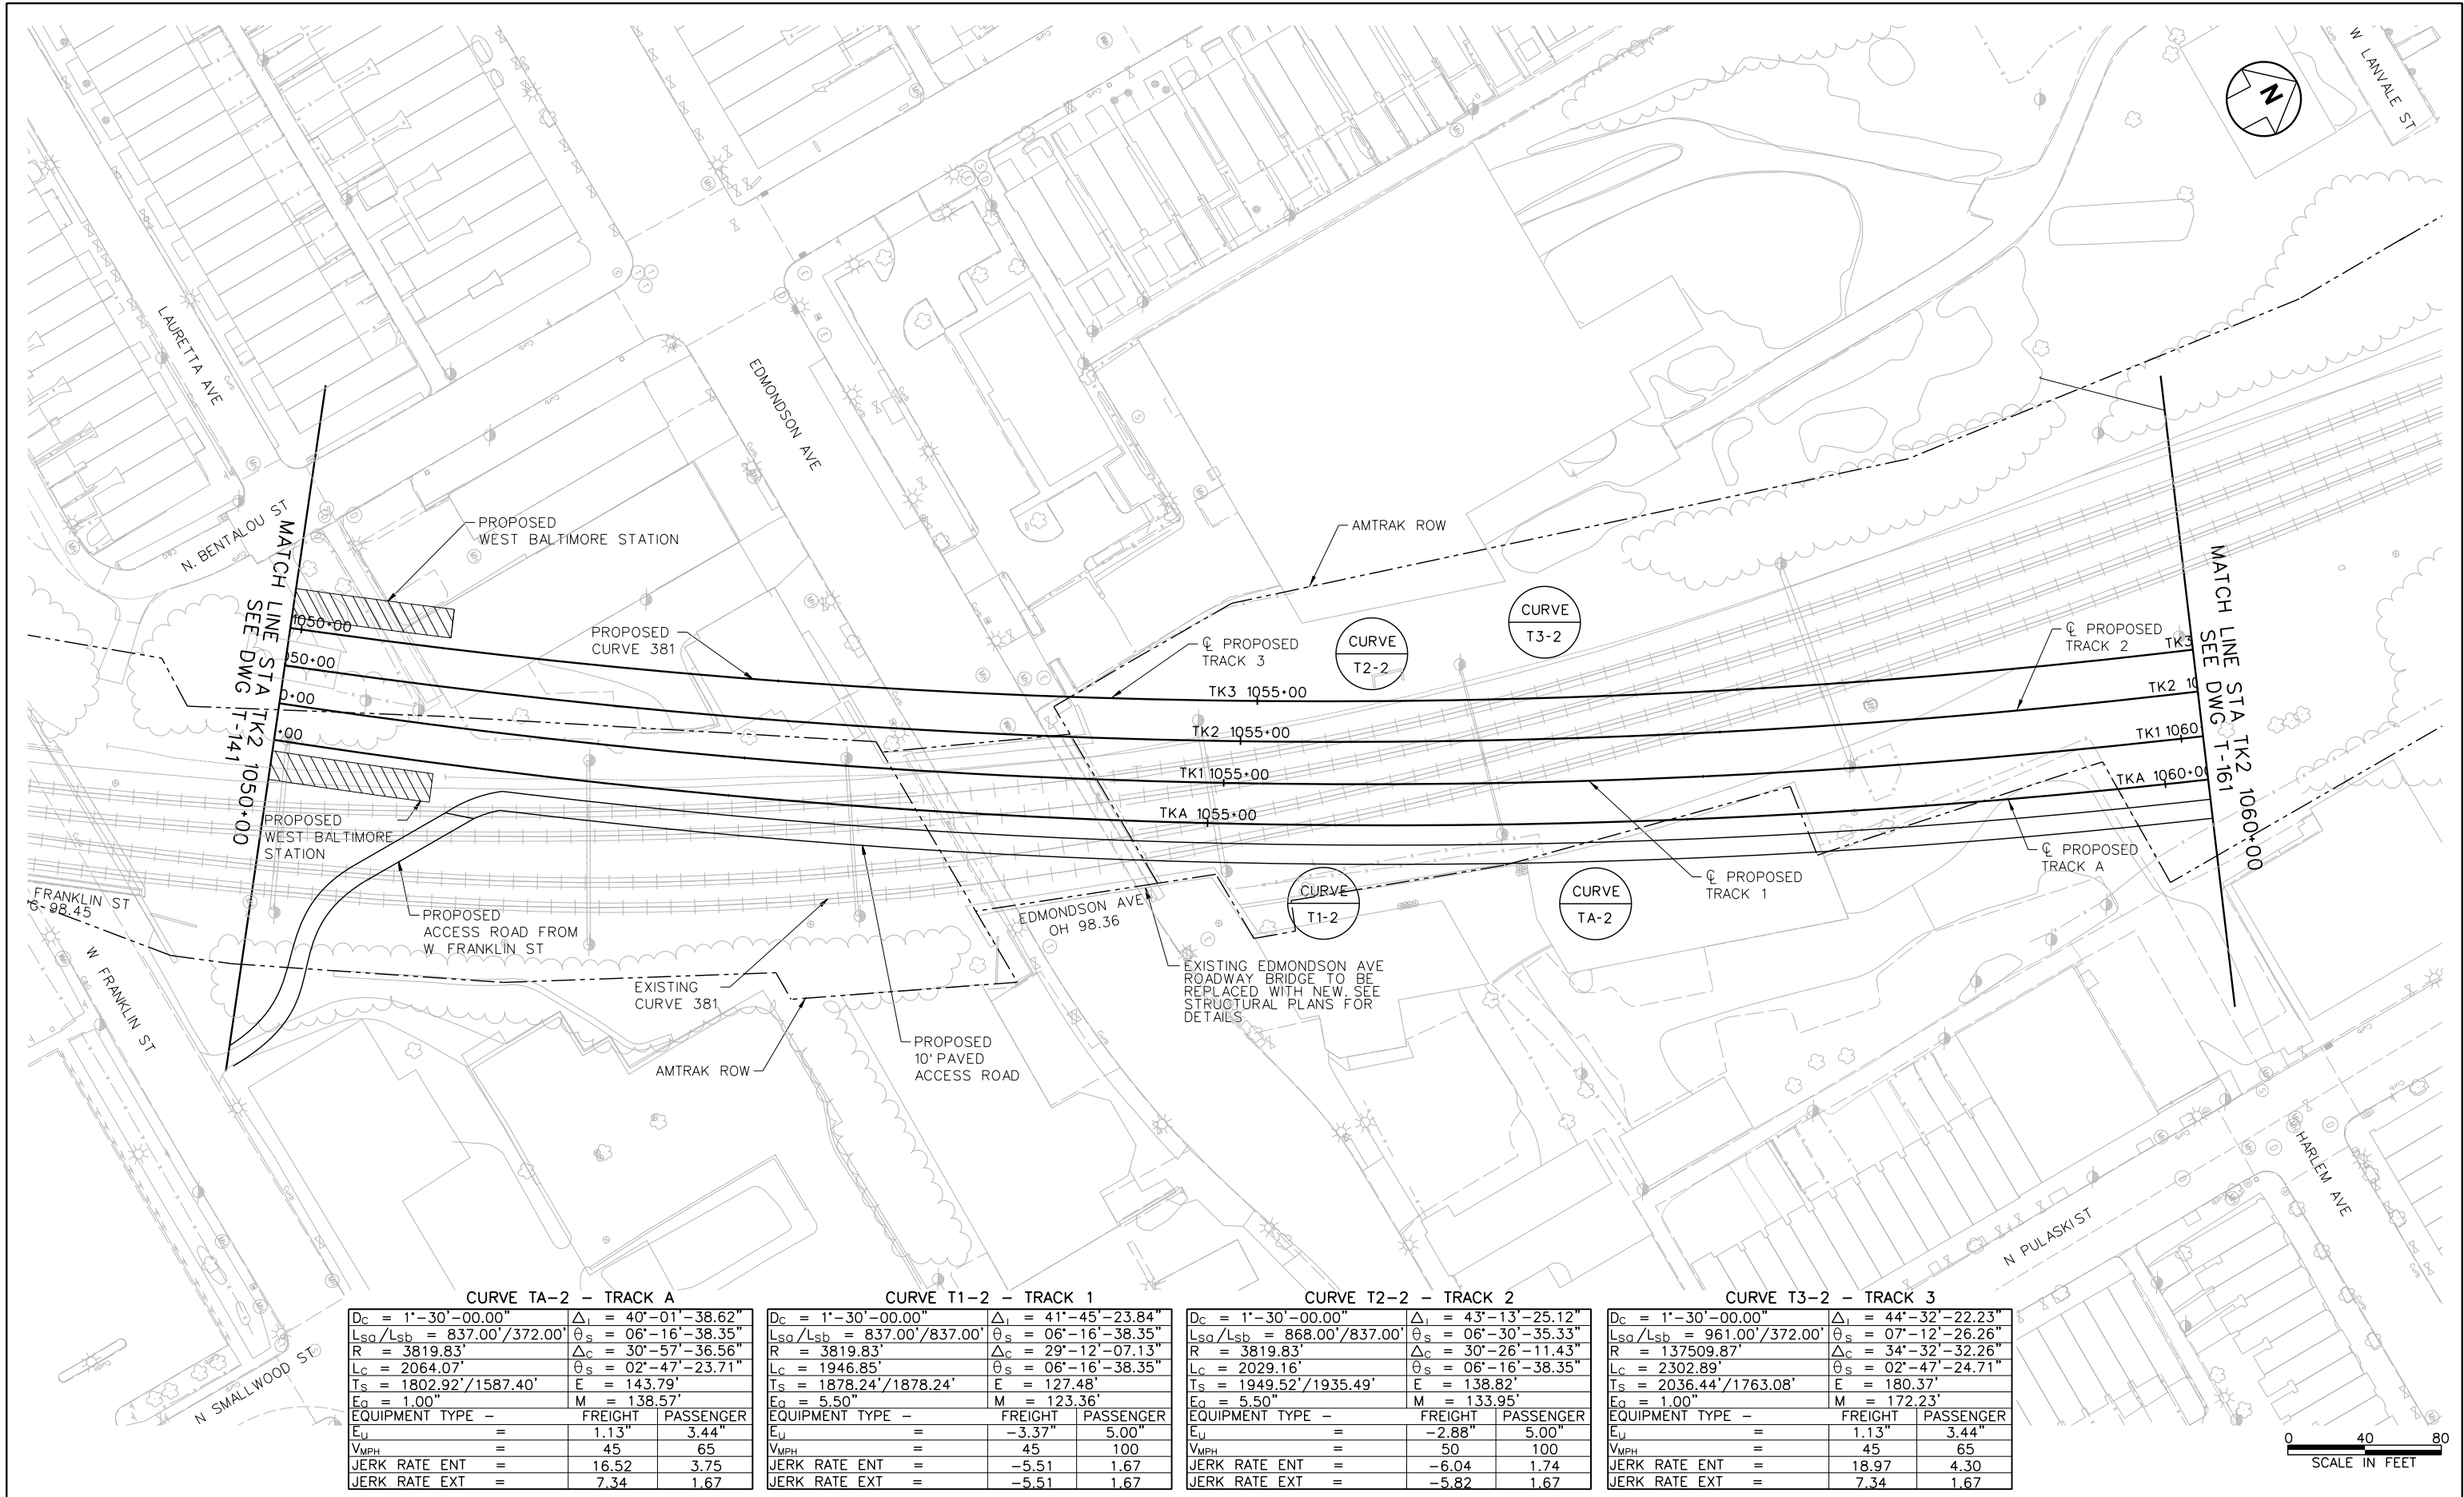

CURVE TA-2 - TRACK A			
Dc = 1'-30'-00.00"	Δi = 40'-01'-38.62"		
Lsq/Lsb = 837.00'/372.00'	θs = 06'-16'-38.35"		
R = 3819.83'	Δc = 30'-57'-36.56"		
Lc = 2064.07'	θs = 02'-47'-23.71"		
Ts = 1802.92'/1587.40'	E = 143.79'		
Eo = 1.00"	M = 138.57'		
EQUIPMENT TYPE -	FREIGHT	PASSENGER	
Eu =	1.13"	3.44"	
VMPH =	45	65	
JERK RATE ENT =	16.52	3.75	
JERK RATE EXT =	7.34	1.67	

CURVE T1-2 - TRACK 1			
Dc = 1'-30'-00.00"	Δi = 41'-45'-23.84"		
Lsq/Lsb = 837.00'/837.00'	θs = 06'-16'-38.35"		
R = 3819.83'	Δc = 29'-12'-07.13"		
Lc = 1946.85'	θs = 06'-16'-38.35"		
Ts = 1878.24'/1878.24'	E = 127.48'		
Eo = 5.50"	M = 123.36'		
EQUIPMENT TYPE -	FREIGHT	PASSENGER	
Eu =	-3.37"	5.00"	
VMPH =	45	100	
JERK RATE ENT =	-5.51	1.67	
JERK RATE EXT =	-5.51	1.67	

CURVE T2-2 - TRACK 2			
Dc = 1'-30'-00.00"	Δi = 43'-13'-25.12"		
Lsq/Lsb = 868.00'/837.00'	θs = 06'-30'-35.33"		
R = 3819.83'	Δc = 30'-26'-11.43"		
Lc = 2029.16'	θs = 06'-16'-38.35"		
Ts = 1949.52'/1935.49'	E = 138.82'		
Eo = 5.50"	M = 133.95'		
EQUIPMENT TYPE -	FREIGHT	PASSENGER	
Eu =	-2.88"	5.00"	
VMPH =	50	100	
JERK RATE ENT =	-6.04	1.74	
JERK RATE EXT =	-5.82	1.67	

CURVE T3-2 - TRACK 3			
Dc = 1'-30'-00.00"	Δi = 44'-32'-22.23"		
Lsq/Lsb = 961.00'/372.00'	θs = 07'-12'-26.26"		
R = 137509.87'	Δc = 34'-32'-32.26"		
Lc = 2302.89'	θs = 02'-47'-24.71"		
Ts = 2036.44'/1763.08'	E = 180.37'		
Eo = 1.00"	M = 172.23'		
EQUIPMENT TYPE -	FREIGHT	PASSENGER	
Eu =	1.13"	3.44"	
VMPH =	45	65	
JERK RATE ENT =	18.97	4.30	
JERK RATE EXT =	7.34	1.67	

No.	Revisions	Date	By



Office of Engineering
National Railroad Passenger Corporation
30th Street Station, Philadelphia, Pennsylvania 19104

Approved

Date

WORK IN PROGRESS



BALTIMORE, MD
B&P TUNNEL

MPXX

Project No: C.EN.201278


File name: No: XXXXX

Sheet No: OF XX


Track Plan
STA TK2 1050+00 TO STA TK2 1060+00

Designed DO Drawn JB Checked FB Date 09/28/2016

Dwg. No. T-151

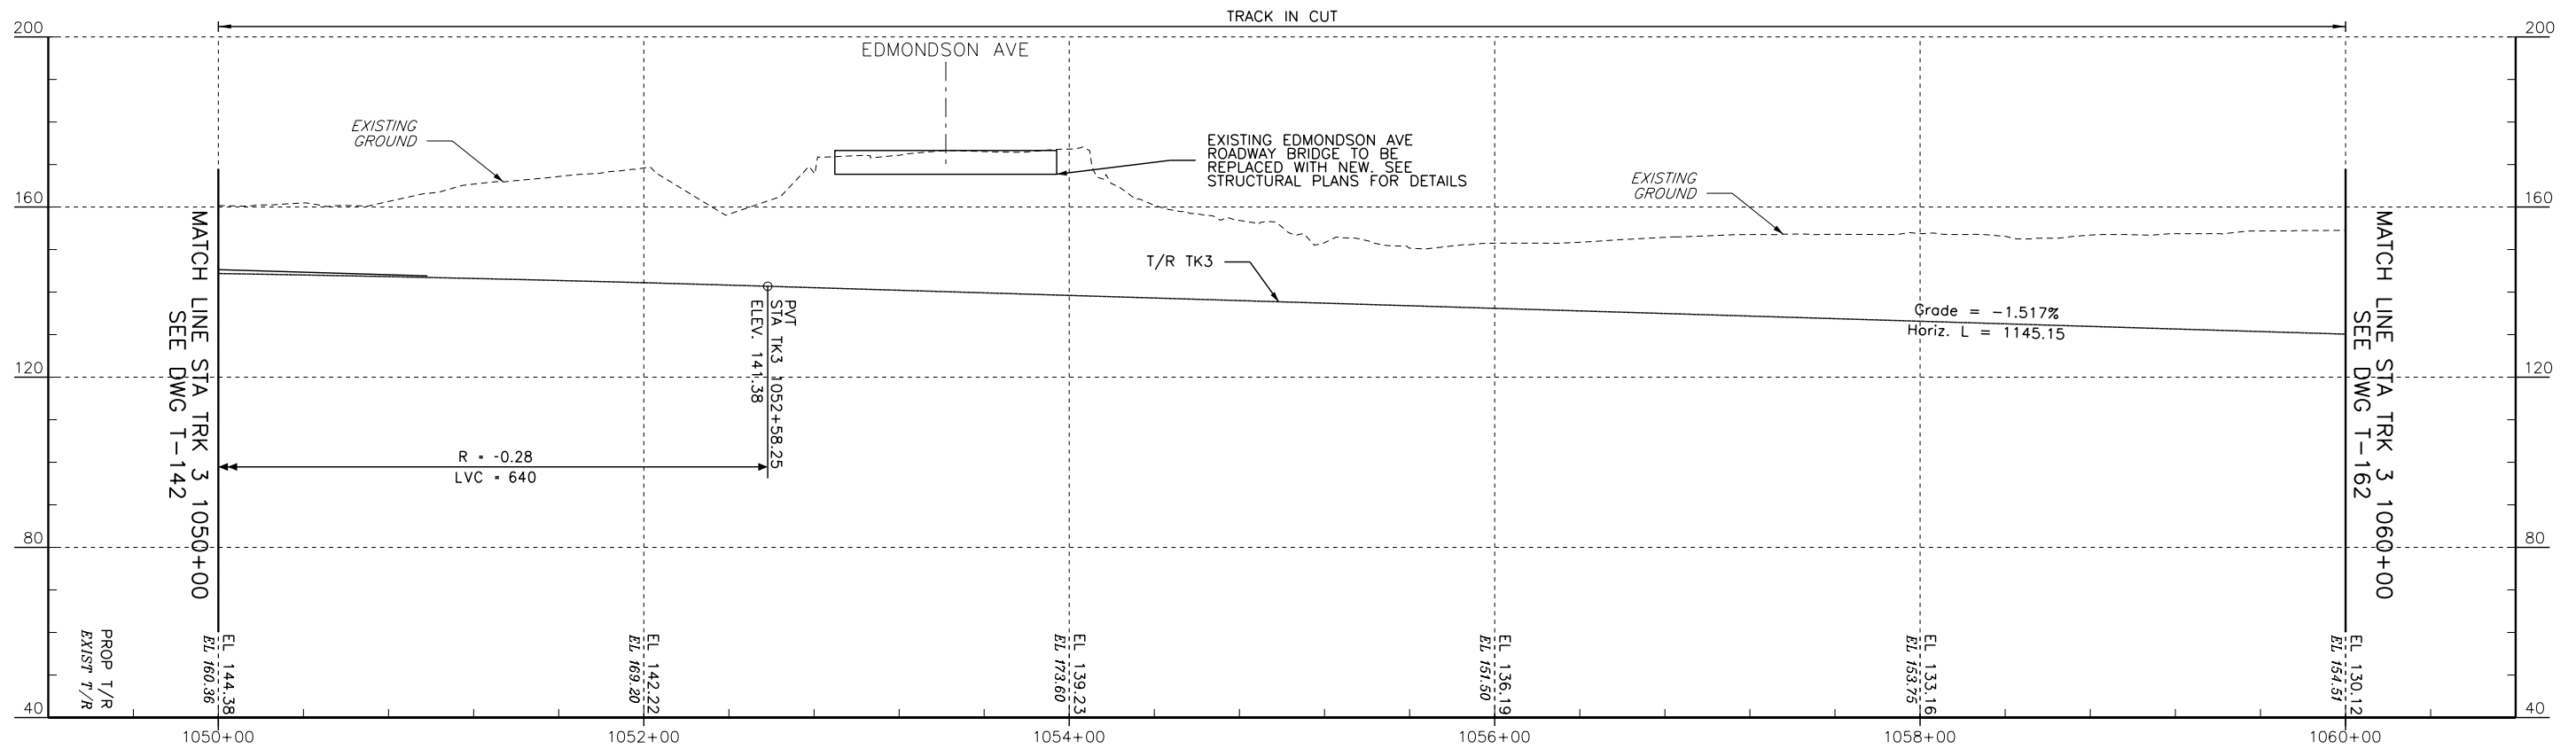

PROFILE - TRACK 3

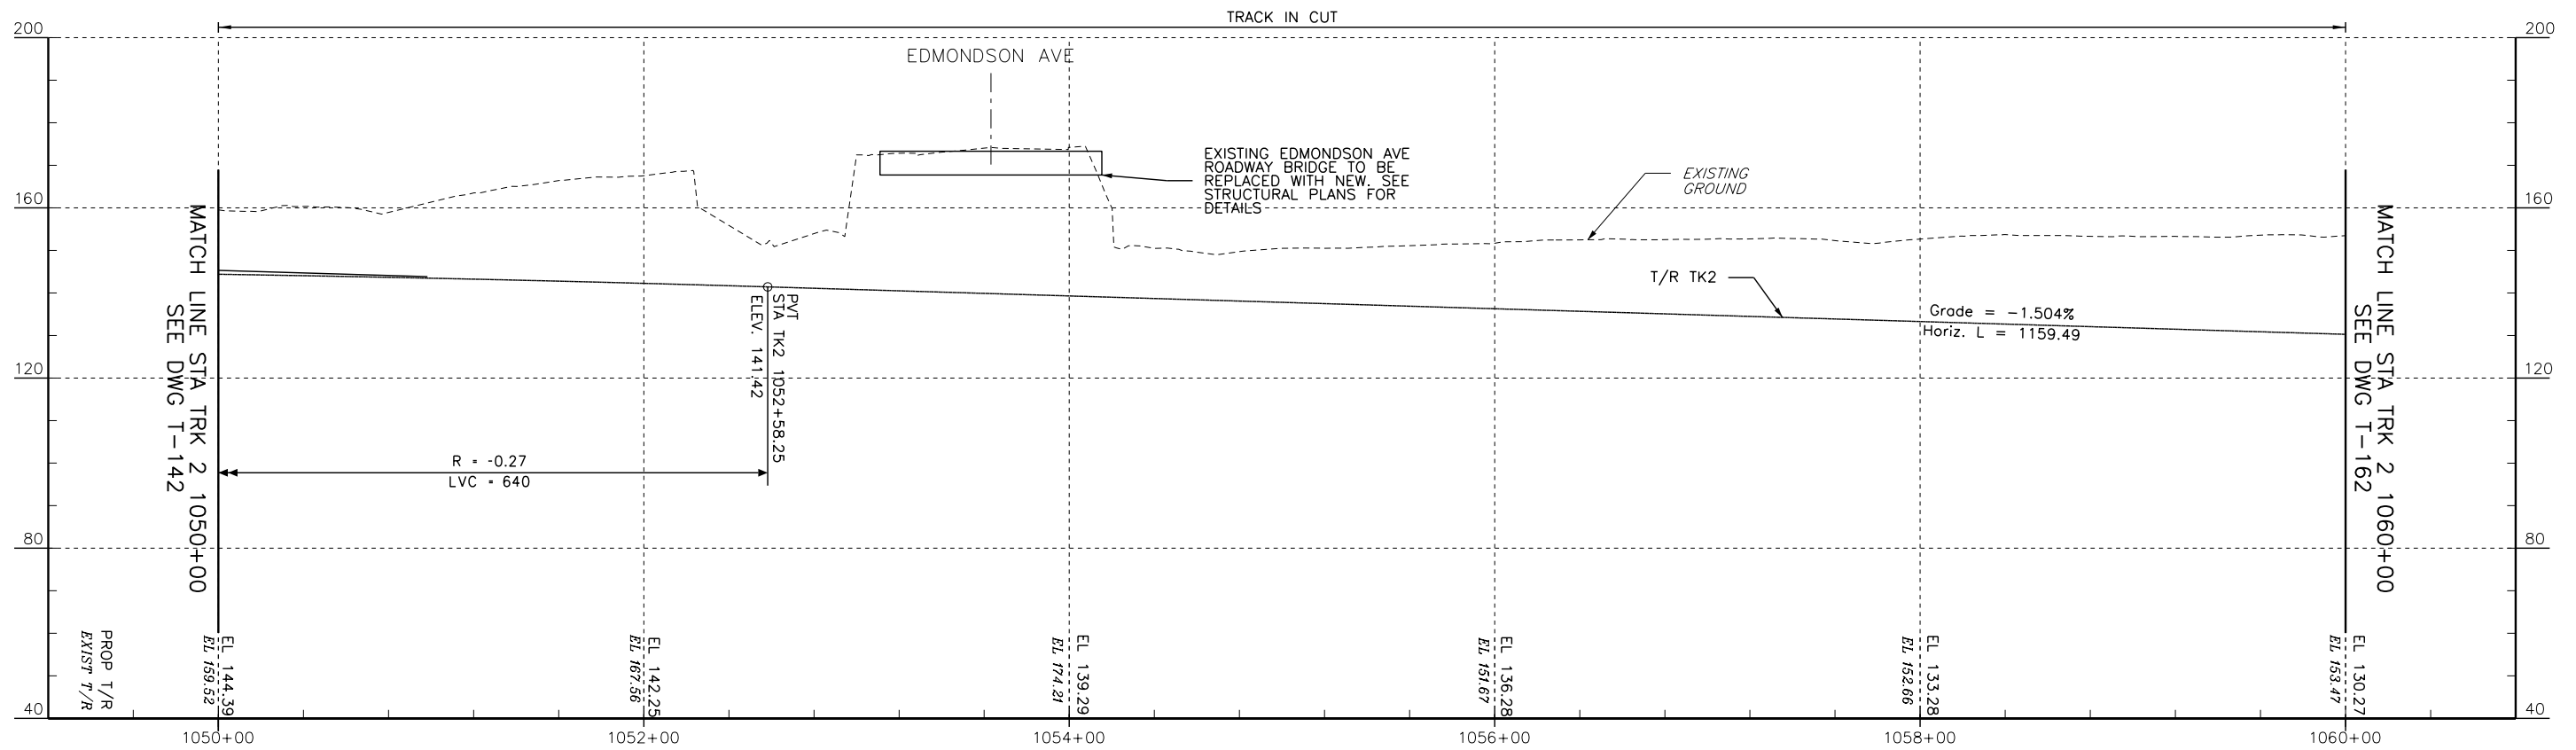

PROFILE - TRACK 2



No.	Revisions	Date	By



Office of Engineering

National Railroad Passenger Corporation
30th Street Station, Philadelphia, Pennsylvania 19104


Approved

WORK IN PROGRESS


Date




BALTIMORE, MD B&P TUNNEL		MPXX	Project No: C.EN.201278
PROFILES - TRACK 2 & TRACK 3 STA. 1050+00 TO STA. 1060+00			file name: No: XXXXX
Designed DO		Drawn JB	Sheet No: OF XX
Checked FB		Date 09/28/2016	Dwg. No: T-152

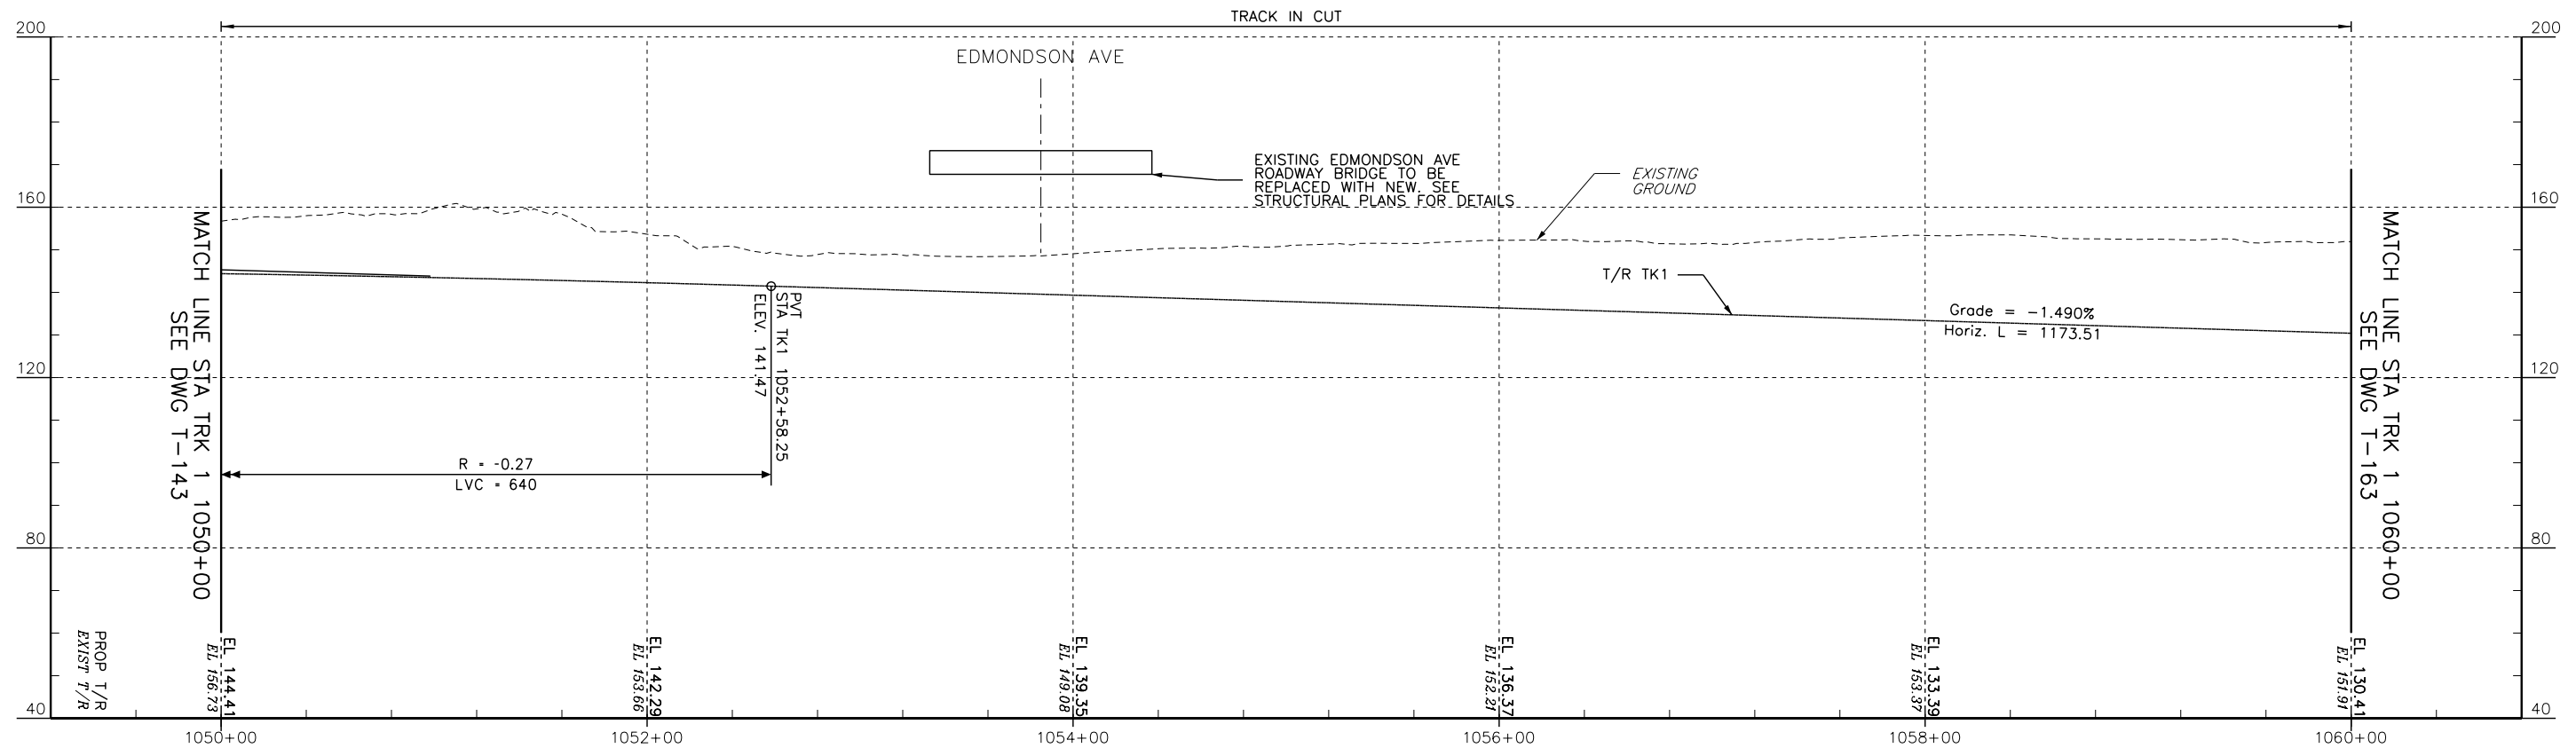

PROFILE - TRACK 1

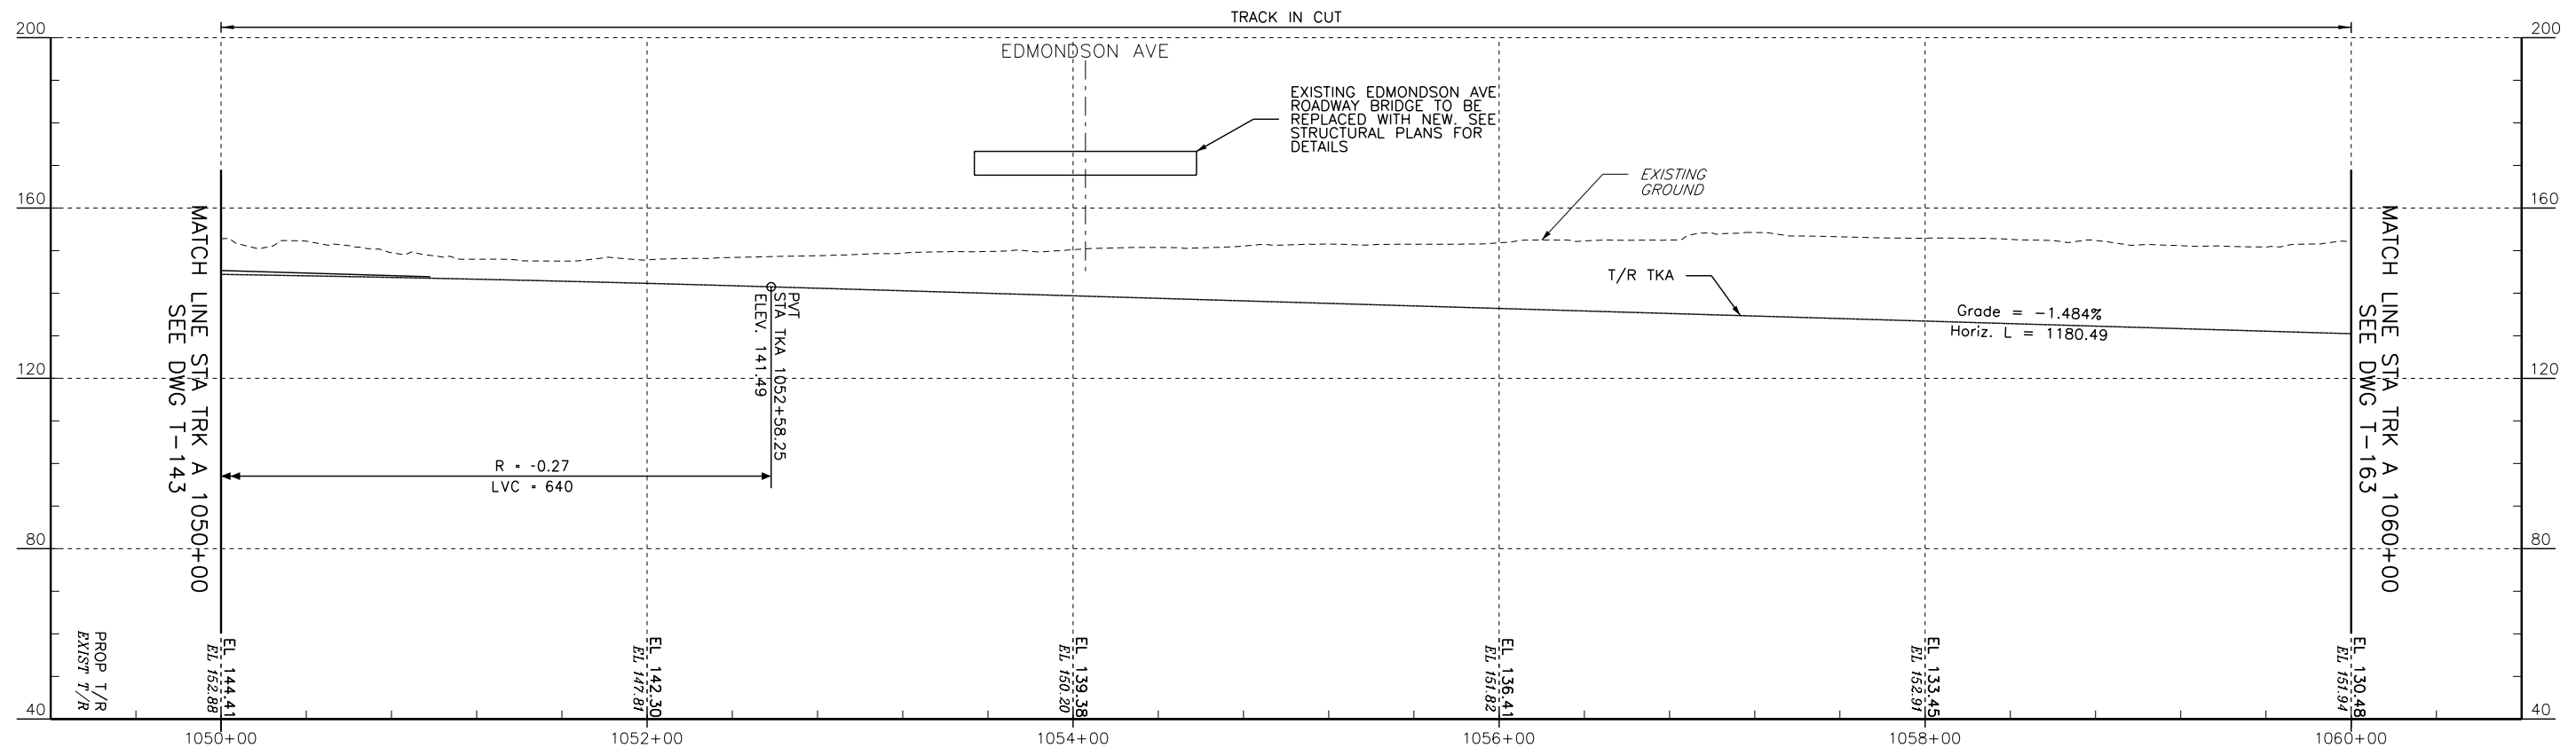

PROFILE - TRACK A

 

No.	Revisions	Date	By




Office of Engineering

National Railroad Passenger Corporation
30th Street Station, Philadelphia, Pennsylvania 19104

Approved
WORK IN PROGRESS
Date



BALTIMORE, MD B&P TUNNEL		MPXX	Project No: C.EN.201278
PROFILES - TRACK A & TRACK 1 STA. 1050+00 TO STA. 1060+00		Designed DO	file name: No: XXXXX
		Drawn JB	Sheet No: OF XX
		Checked FB	Des. No: T-153
		Date 09/28/2016	

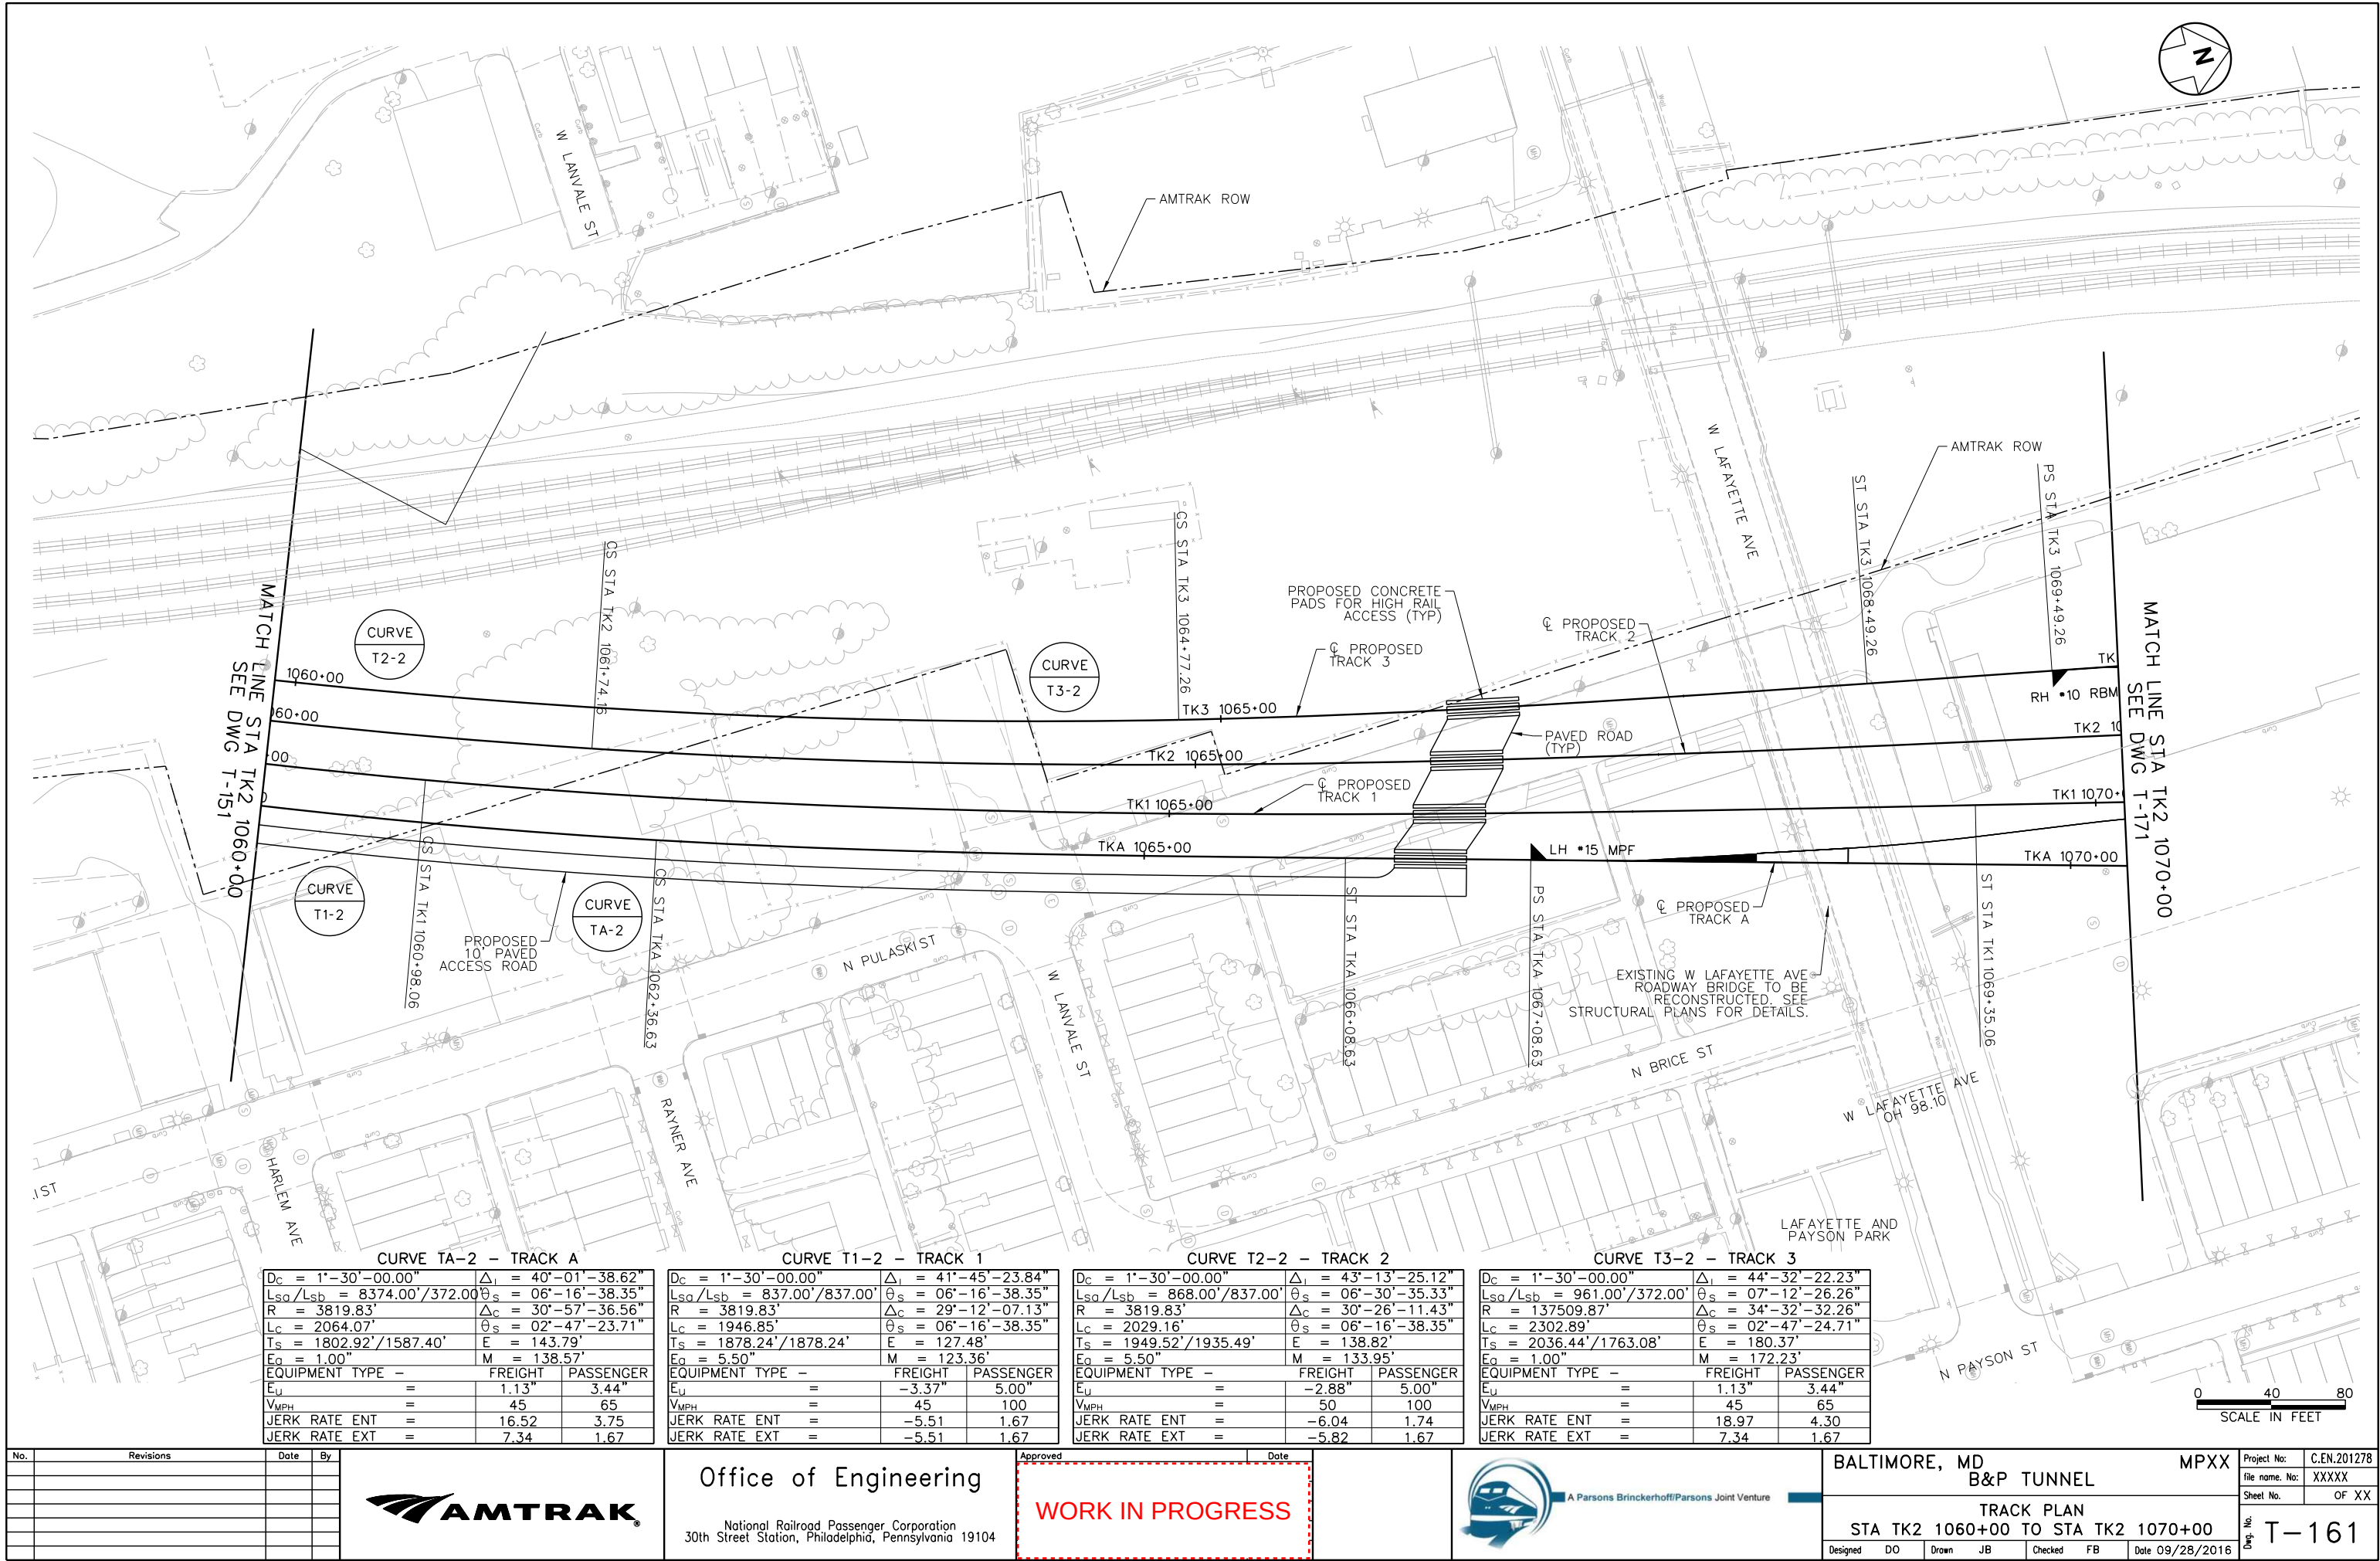

CURVE TA-2 - TRACK A				
Dc = 1'-30'-00.00"	Δi = 40°-01'-38.62"			
Lsq/Lsb = 8374.00'/372.00'	θs = 06°-16'-38.35"			
R = 3819.83'	Δc = 30°-57'-36.56"			
Lc = 2064.07'	θs = 02°-47'-23.71"			
Ts = 1802.92'/1587.40'	E = 143.79'			
Ea = 1.00"	M = 138.57'			
EQUIPMENT TYPE -	FREIGHT	PASSENGER		
Eu	= 1.13"	= 3.44"		
VMPH	= 45	= 65		
JERK RATE ENT	= 16.52	= 3.75		
JERK RATE EXT	= 7.34	= 1.67		

CURVE T1-2 - TRACK 1				
Dc = 1'-30'-00.00"	Δi = 41°-45'-23.84"			
Lsq/Lsb = 837.00'/837.00'	θs = 06°-16'-38.35"			
R = 3819.83'	Δc = 29°-12'-07.13"			
Lc = 1946.85'	θs = 06°-16'-38.35"			
Ts = 1878.24'/1878.24'	E = 127.48'			
Ea = 5.50"	M = 123.36'			
EQUIPMENT TYPE -	FREIGHT	PASSENGER		
Eu	= -3.37"	= 5.00"		
VMPH	= 45	= 100		
JERK RATE ENT	= -5.51	= 1.67		
JERK RATE EXT	= -5.51	= 1.67		

CURVE T2-2 - TRACK 2				
Dc = 1'-30'-00.00"	Δi = 43°-13'-25.12"			
Lsq/Lsb = 868.00'/837.00'	θs = 06°-30'-35.33"			
R = 3819.83'	Δc = 30°-26'-11.43"			
Lc = 2029.16'	θs = 06°-16'-38.35"			
Ts = 1949.52'/1935.49'	E = 138.82'			
Ea = 5.50"	M = 133.95'			
EQUIPMENT TYPE -	FREIGHT	PASSENGER		
Eu	= -2.88"	= 5.00"		
VMPH	= 50	= 100		
JERK RATE ENT	= -6.04	= 1.74		
JERK RATE EXT	= -5.82	= 1.67		

CURVE T3-2 - TRACK 3				
Dc = 1'-30'-00.00"	Δi = 44°-32'-22.23"			
Lsq/Lsb = 961.00'/372.00'	θs = 07°-12'-26.26"			
R = 137509.87'	Δc = 34°-32'-32.26"			
Lc = 2302.89'	θs = 02°-47'-24.71"			
Ts = 2036.44'/1763.08'	E = 180.37'			
Ea = 1.00"	M = 172.23'			
EQUIPMENT TYPE -	FREIGHT	PASSENGER		
Eu	= 1.13"	= 3.44"		
VMPH	= 45	= 65		
JERK RATE ENT	= 18.97	= 4.30		
JERK RATE EXT	= 7.34	= 1.67		

No.	Revisions	Date	By




Office of Engineering
National Railroad Passenger Corporation
30th Street Station, Philadelphia, Pennsylvania 19104


Approved
WORK IN PROGRESS
Date




BALTIMORE, MD B&P TUNNEL		MPXX	Project No: C.EN.201278
TRACK PLAN			File name: No: XXXXX
STA TK2 1060+00 TO STA TK2 1070+00			Sheet No: OF XX
Designed DO	Drawn JB	Checked FB	Date 09/28/2016
Dwg. No. T-161			

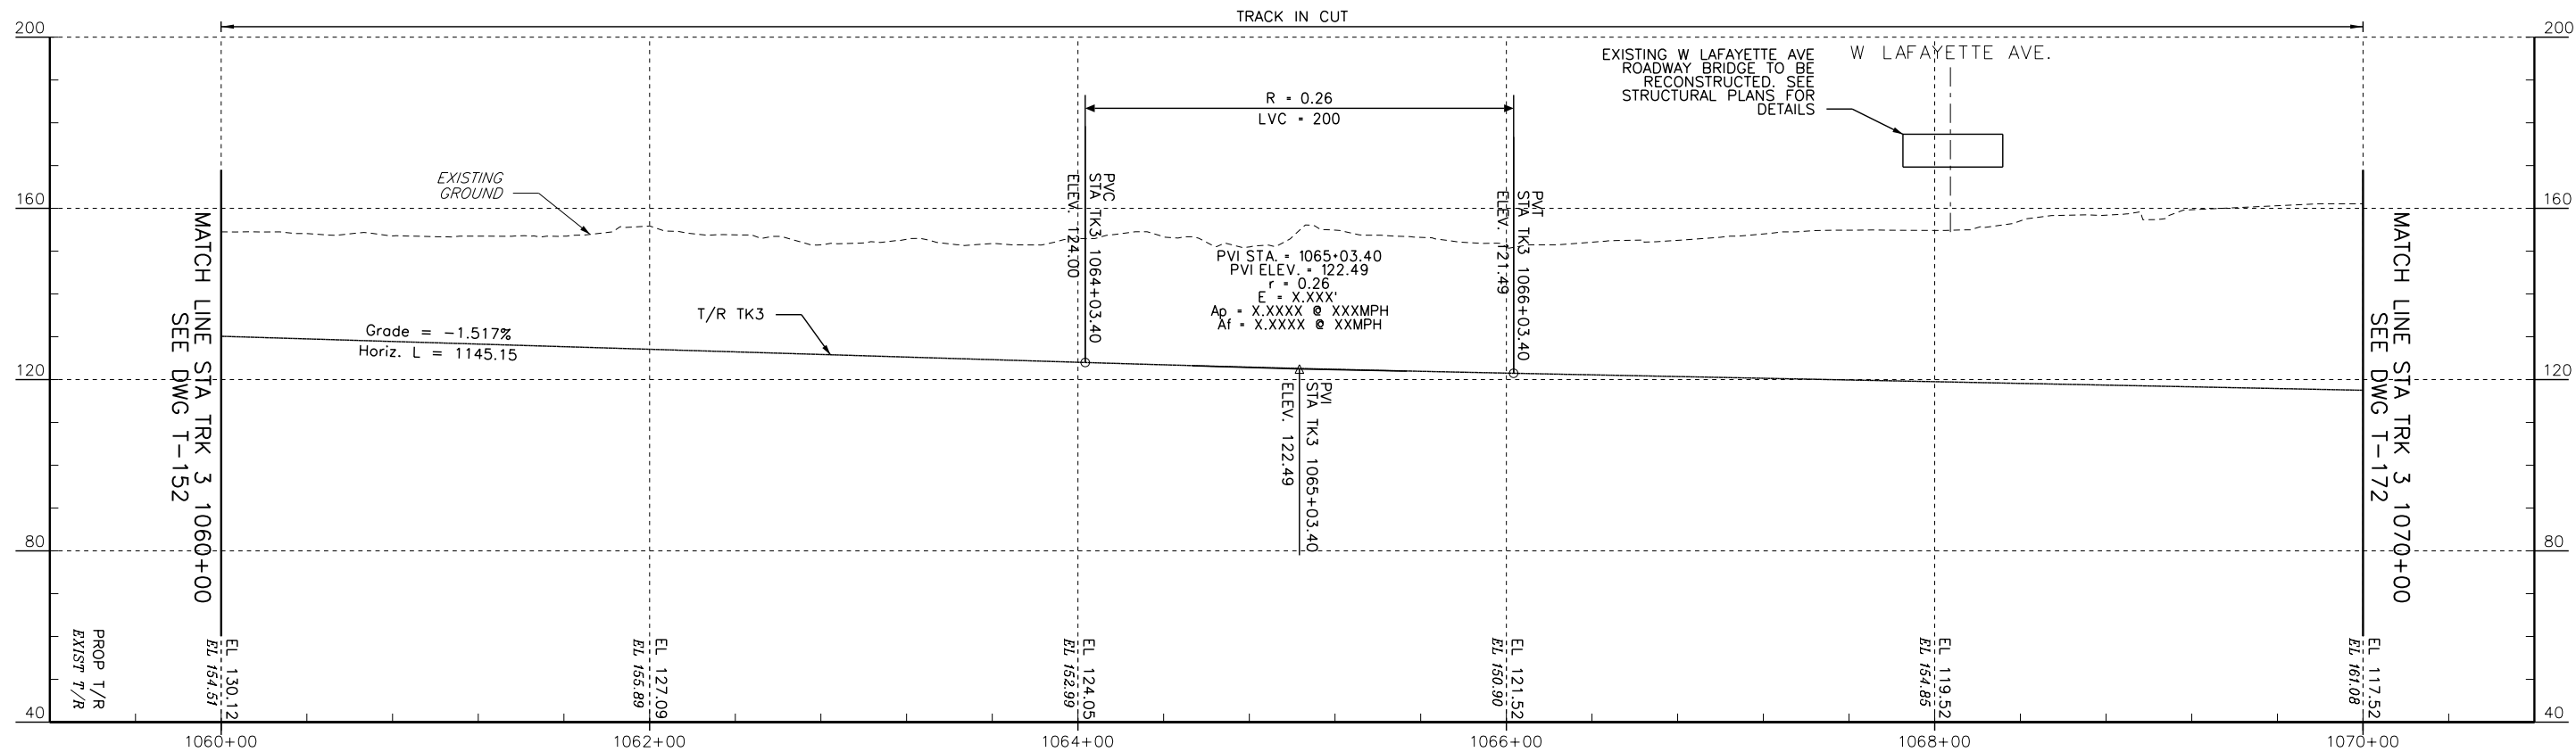

PROFILE - TRACK 3

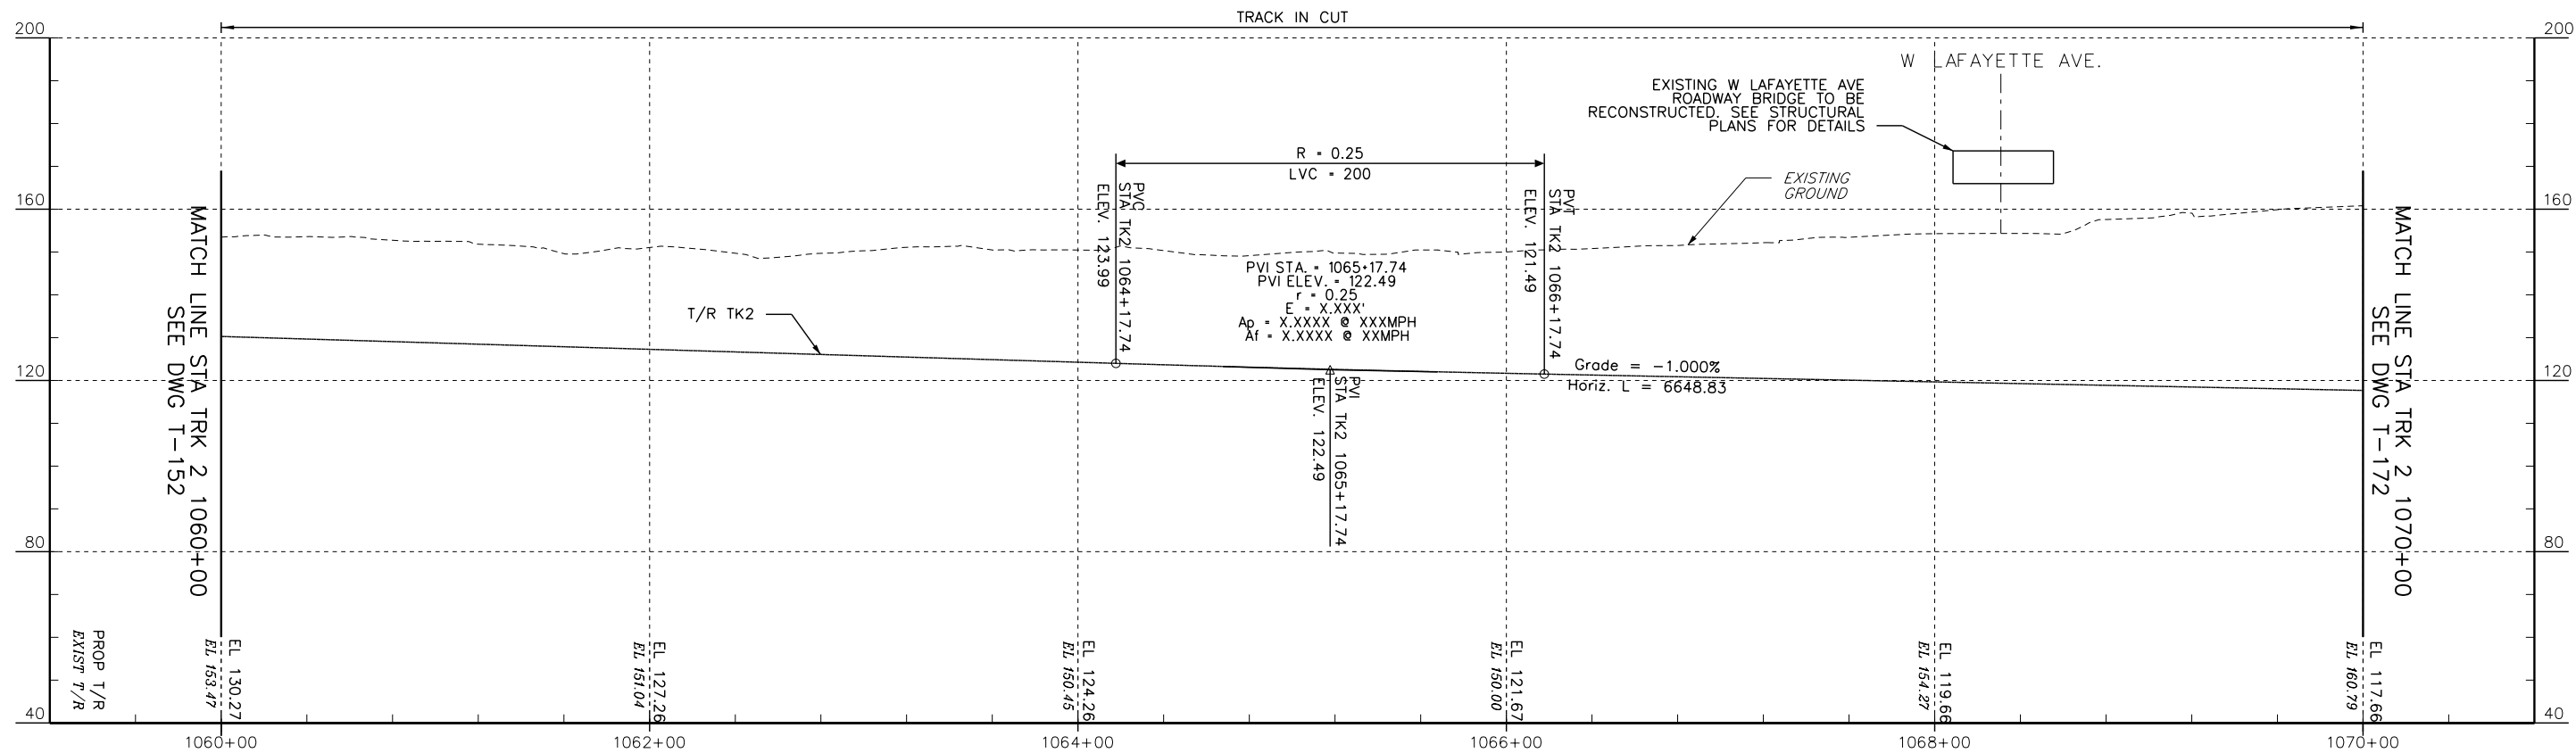

PROFILE - TRACK 2

 

No.	Revisions	Date	By



Office of Engineering

National Railroad Passenger Corporation
30th Street Station, Philadelphia, Pennsylvania 19104


Approved

WORK IN PROGRESS


Date




BALTIMORE, MD B&P TUNNEL		MPXX	Project No: C.EN.201278
PROFILES - TRACK 2 & TRACK 3 STA. 1060+00 TO STA. 1070+00		Designed DO	file name: No: XXXXX
		Drawn JB	Sheet No: OF XX
		Checked FB	Dwg. No: T-162
		Date 09/28/2016	

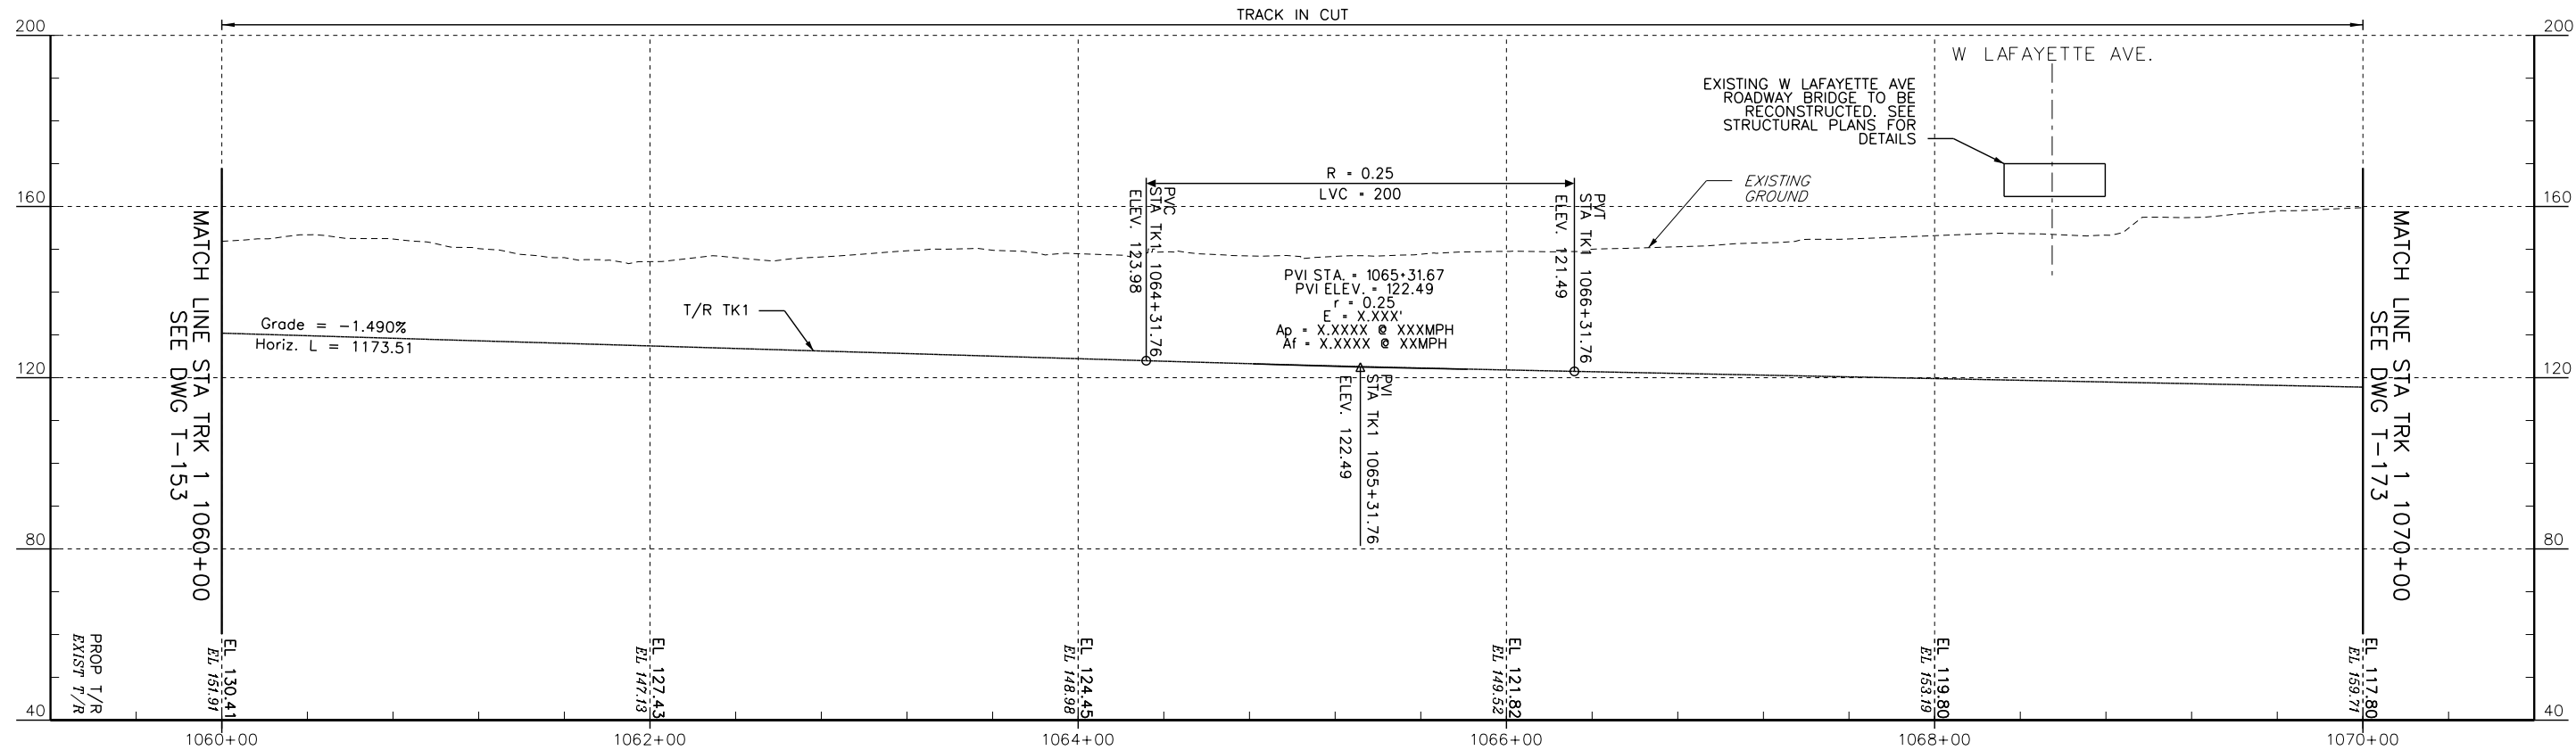

PROFILE - TRACK 1

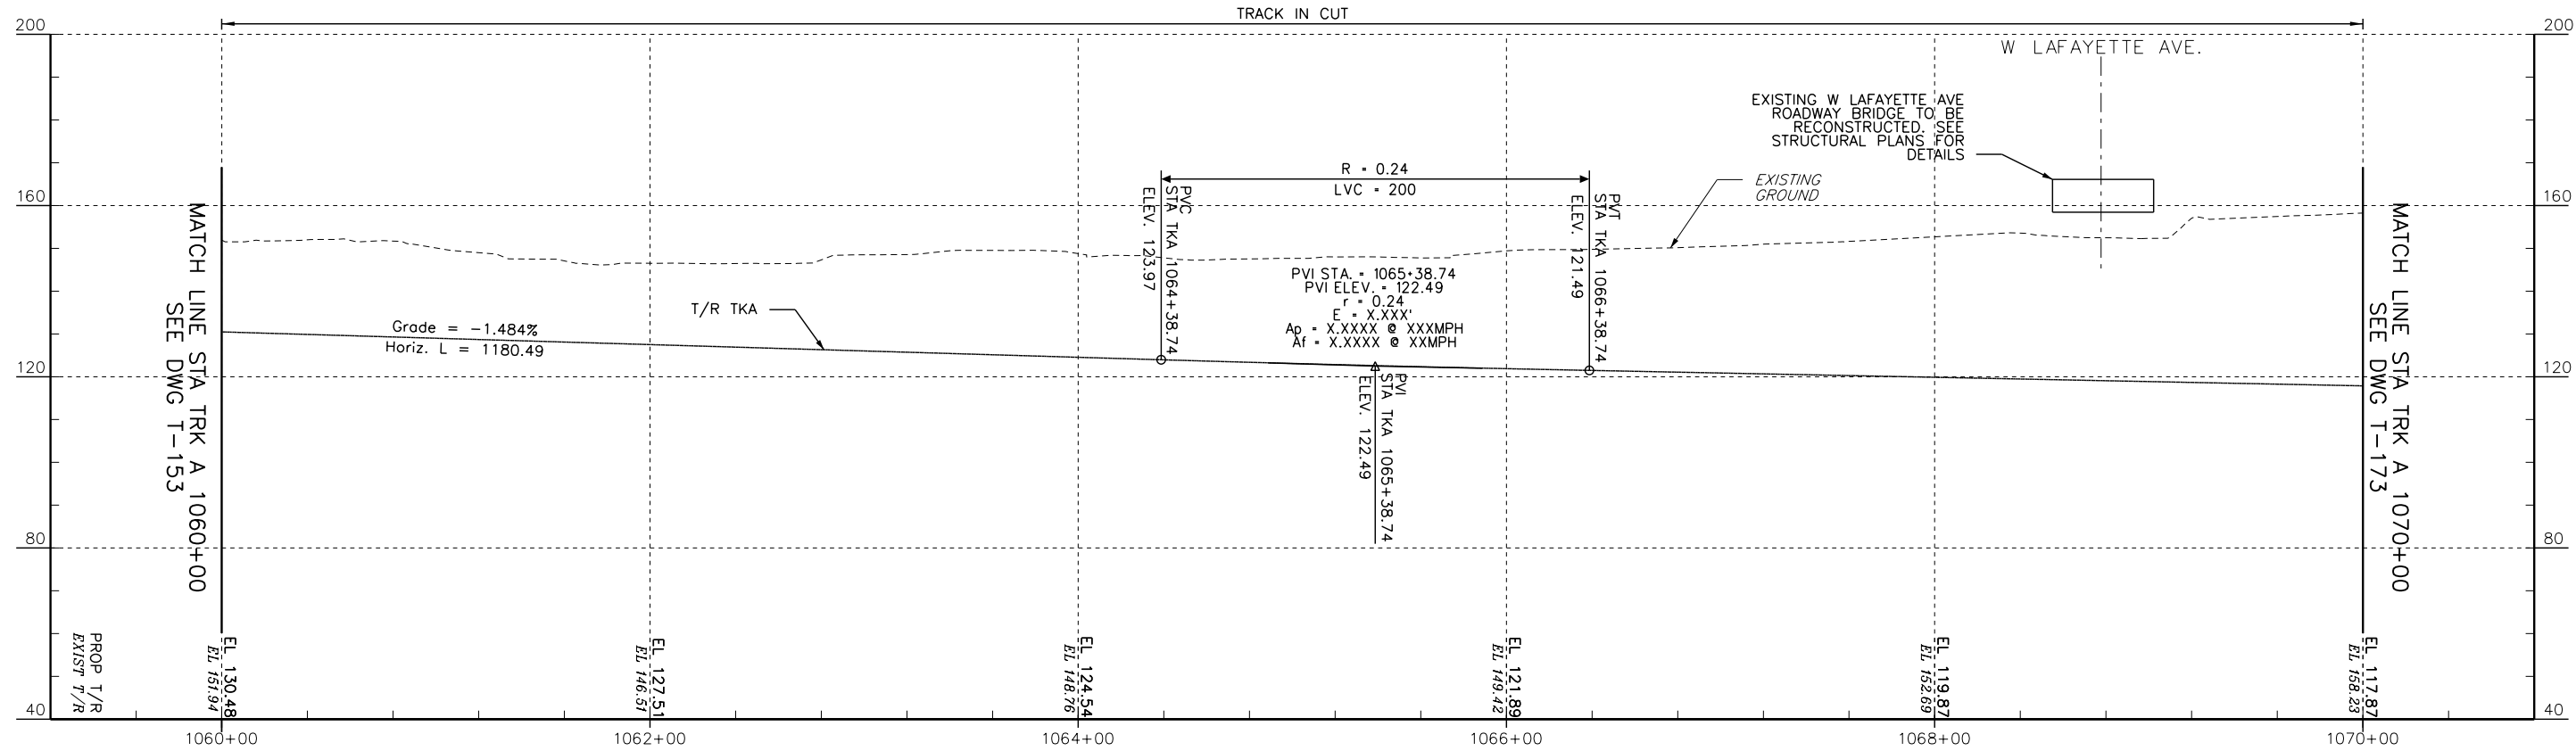

PROFILE - TRACK A

 

No.	Revisions	Date	By




Office of Engineering

National Railroad Passenger Corporation
30th Street Station, Philadelphia, Pennsylvania 19104

Approved	Date
WORK IN PROGRESS	



BALTIMORE, MD B&P TUNNEL		MPXX	Project No: C.EN.201278
PROFILES - TRACK A & TRACK 1 STA. 1060+00 TO STA. 1070+00		Designed DO	file name: No: XXXXX
Drawn JB		Checked FB	Sheet No: OF XX
Date 09/28/2016		Dwg. No: T-163	

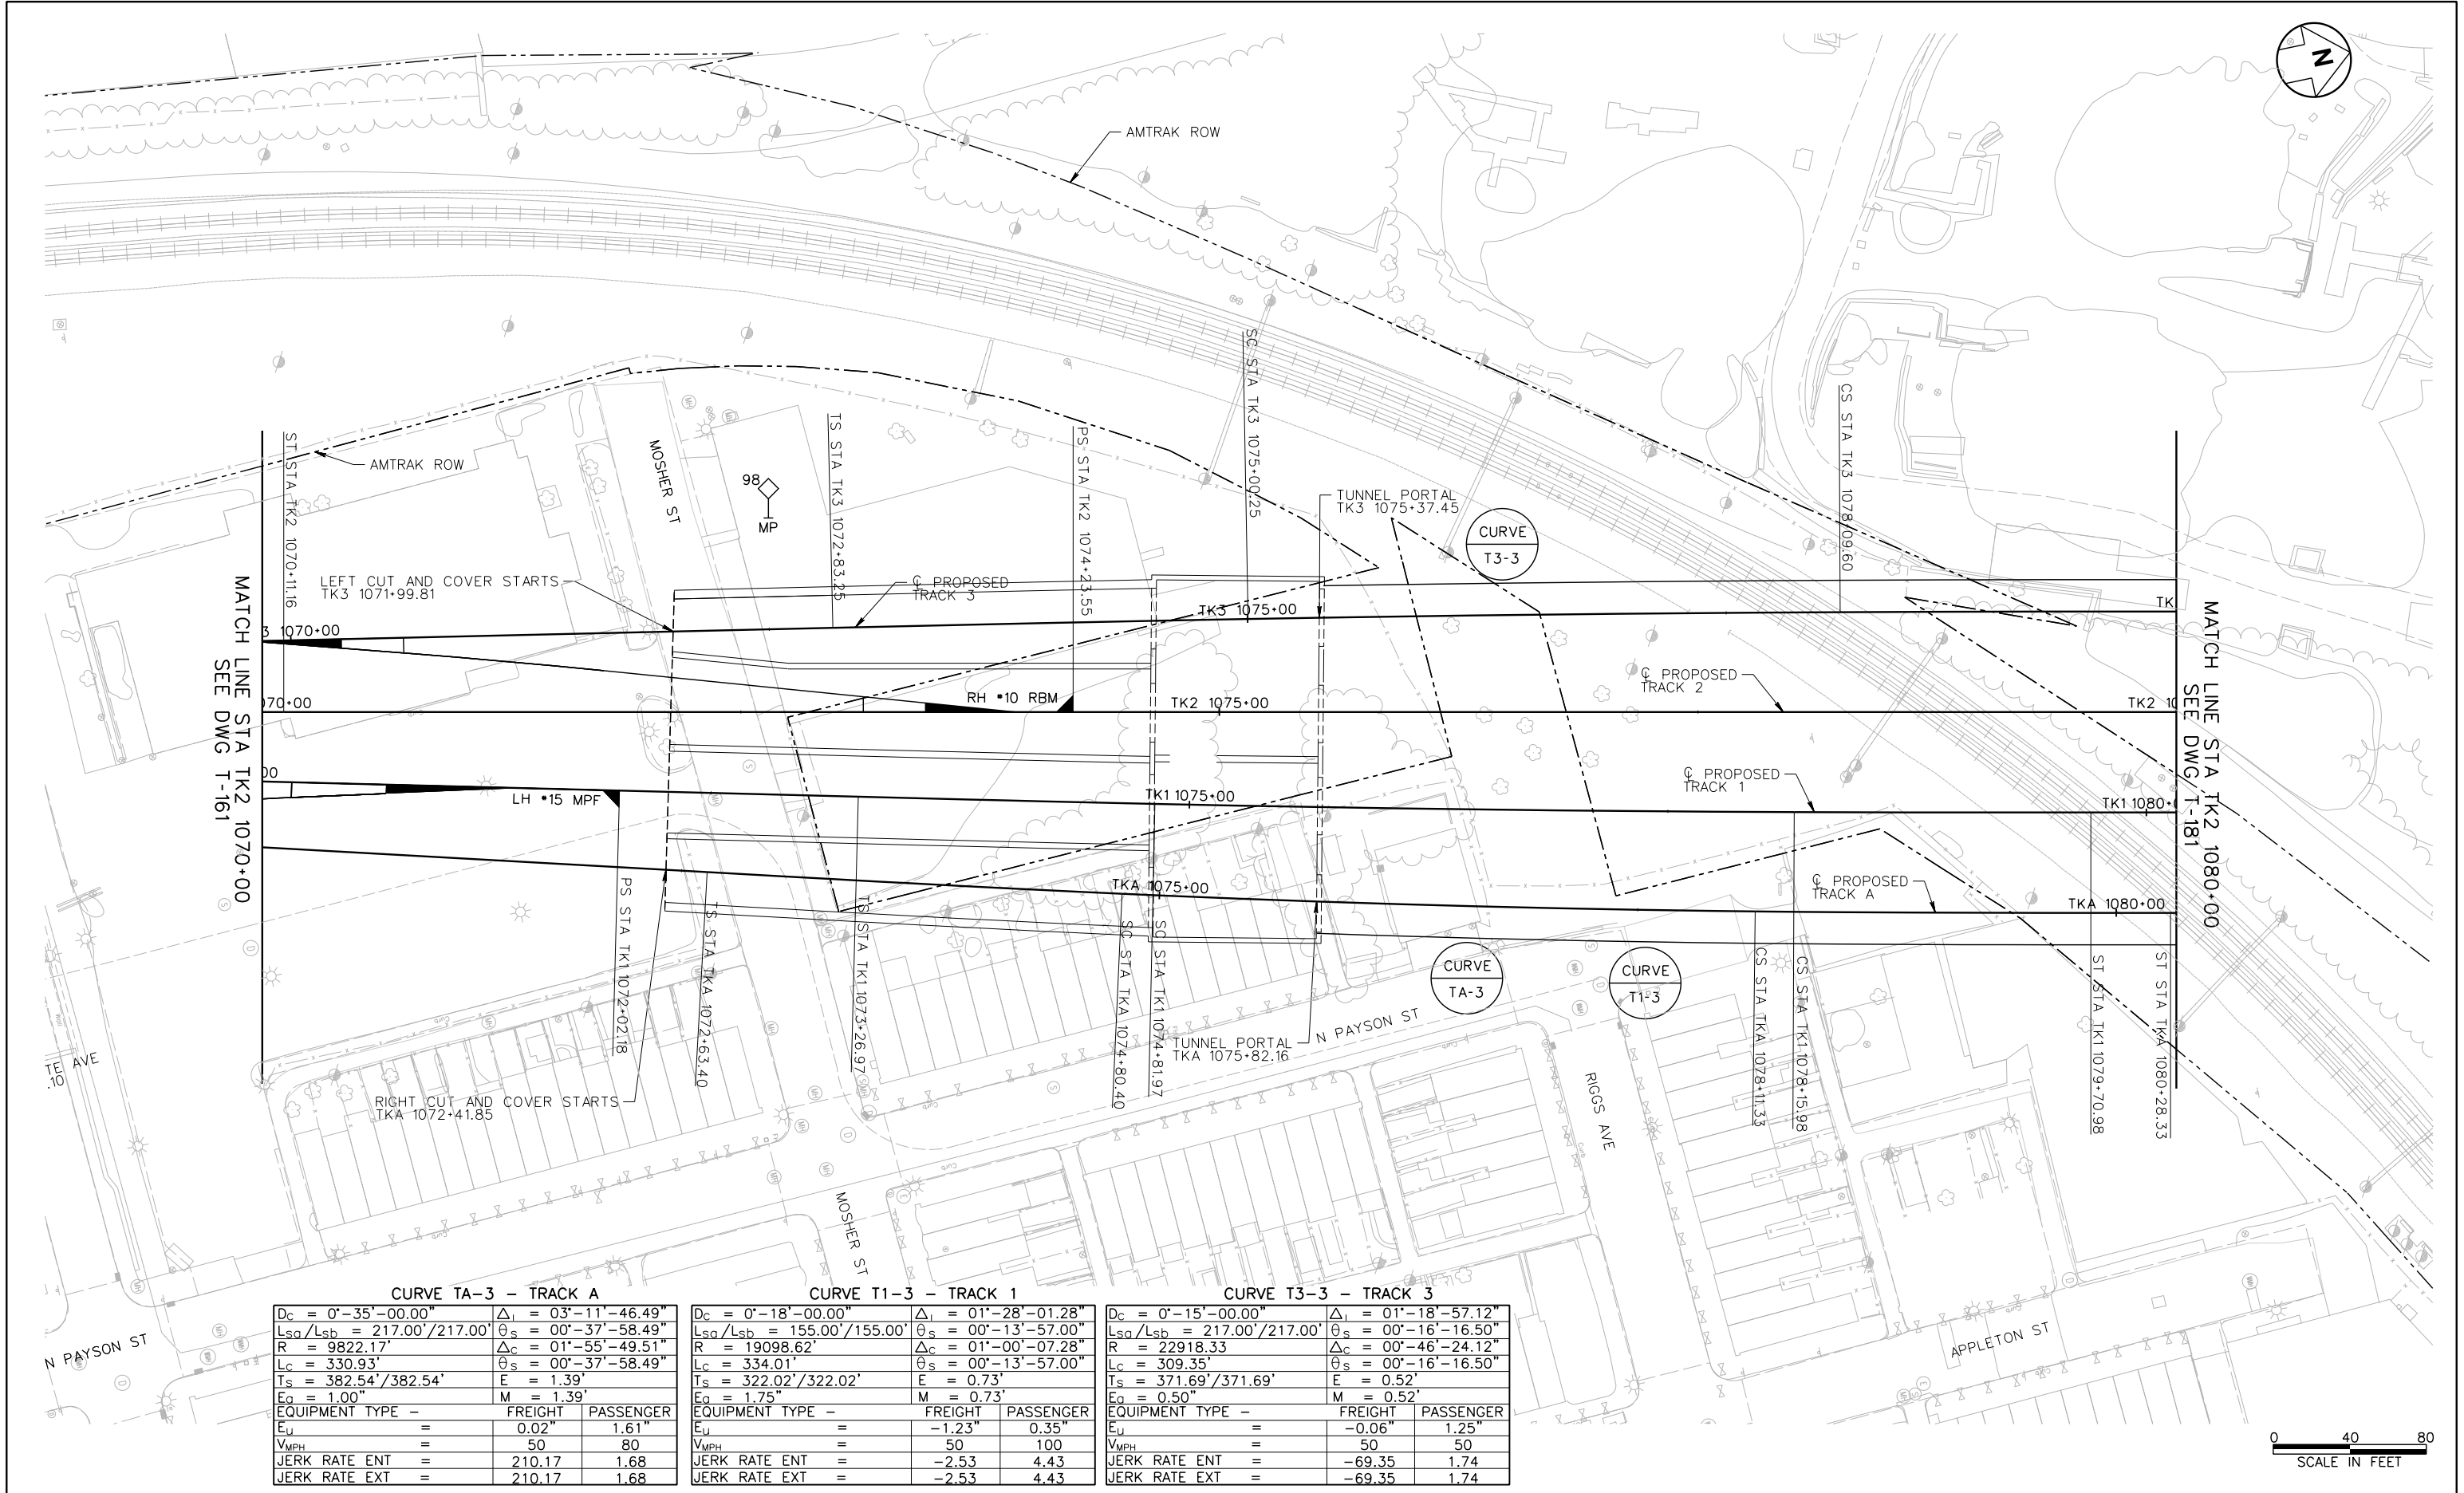

CURVE TA-3 - TRACK A			
Dc = 0'-35'-00.00"	Δ _i = 03'-11'-46.49"	Δ _s = 00'-37'-58.49"	
Lsq/Lsb = 217.00'/217.00'	R = 9822.17'	Δ _c = 01'-55'-49.51"	
Lc = 330.93'	Ts = 382.54'/382.54'	Δ _s = 00'-37'-58.49"	
E _o = 1.00"	M = 1.39'		
EQUIPMENT TYPE -	FREIGHT	PASSENGER	
E _u =	0.02"	1.61"	
VMPH =	50	80	
JERK RATE ENT =	210.17	1.68	
JERK RATE EXT =	210.17	1.68	

CURVE T1-3 - TRACK 1			
Dc = 0'-18'-00.00"	Δ _i = 01'-28'-01.28"	Δ _s = 00'-13'-57.00"	
Lsq/Lsb = 155.00'/155.00'	R = 19098.62'	Δ _c = 01'-00'-07.28"	
Lc = 334.01'	Ts = 322.02'/322.02'	Δ _s = 00'-13'-57.00"	
E _o = 1.75"	M = 0.73'		
EQUIPMENT TYPE -	FREIGHT	PASSENGER	
E _u =	-1.23"	0.35"	
VMPH =	50	100	
JERK RATE ENT =	-2.53	4.43	
JERK RATE EXT =	-2.53	4.43	

CURVE T3-3 - TRACK 3			
Dc = 0'-15'-00.00"	Δ _i = 01'-18'-57.12"	Δ _s = 00'-16'-16.50"	
Lsq/Lsb = 217.00'/217.00'	R = 22918.33'	Δ _c = 00'-46'-24.12"	
Lc = 309.35'	Ts = 371.69'/371.69'	Δ _s = 00'-16'-16.50"	
E _o = 0.50"	M = 0.52'		
EQUIPMENT TYPE -	FREIGHT	PASSENGER	
E _u =	-0.06"	1.25"	
VMPH =	50	50	
JERK RATE ENT =	-69.35	1.74	
JERK RATE EXT =	-69.35	1.74	

No.	Revisions	Date	By




Office of Engineering
National Railroad Passenger Corporation
30th Street Station, Philadelphia, Pennsylvania 19104


Approved
WORK IN PROGRESS
Date



BALTIMORE, MD B&P TUNNEL		MPXX	Project No: C.EN.201278
TRACK PLAN			File name: No: XXXXX
STA TK2 1070+00 TO STA TK2 1080+00			Sheet No: OF XX
Designed DO	Drawn JB	Checked FB	Date 09/28/2016
Dwg. No. T-171			

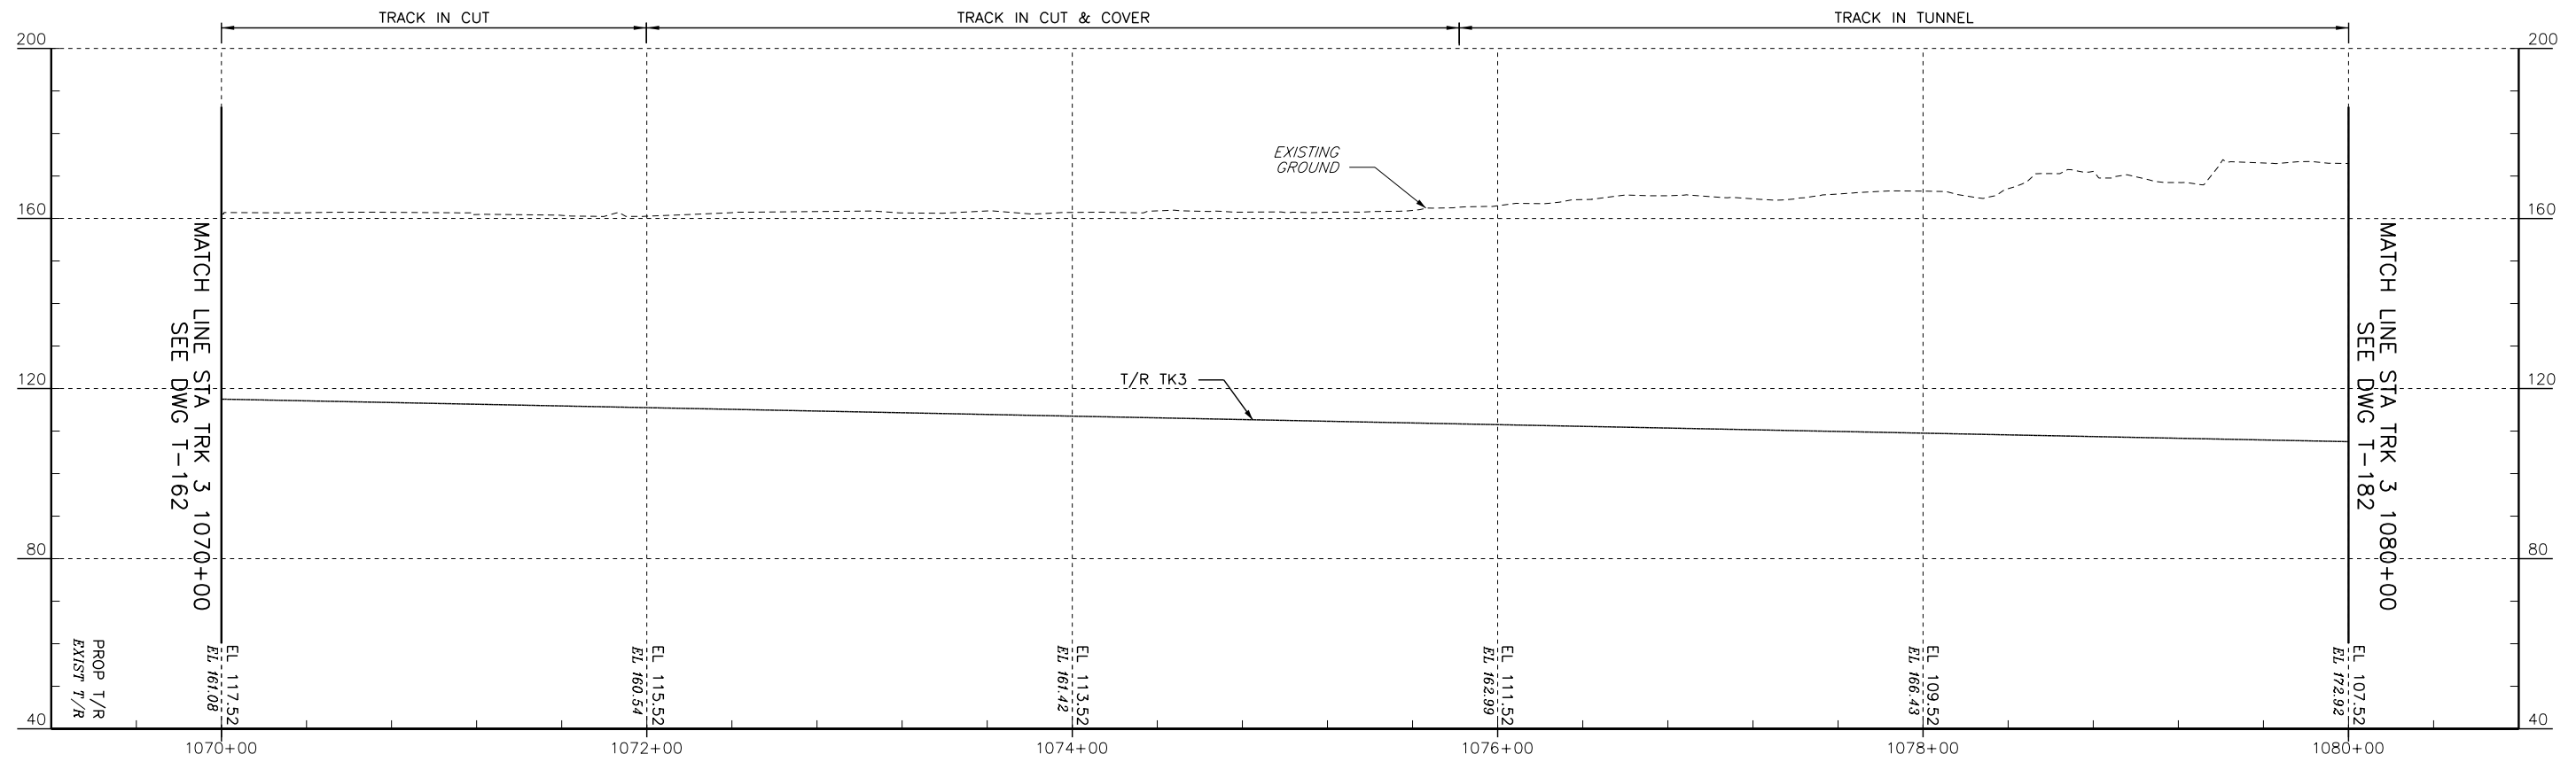

PROFILE - TRACK 3

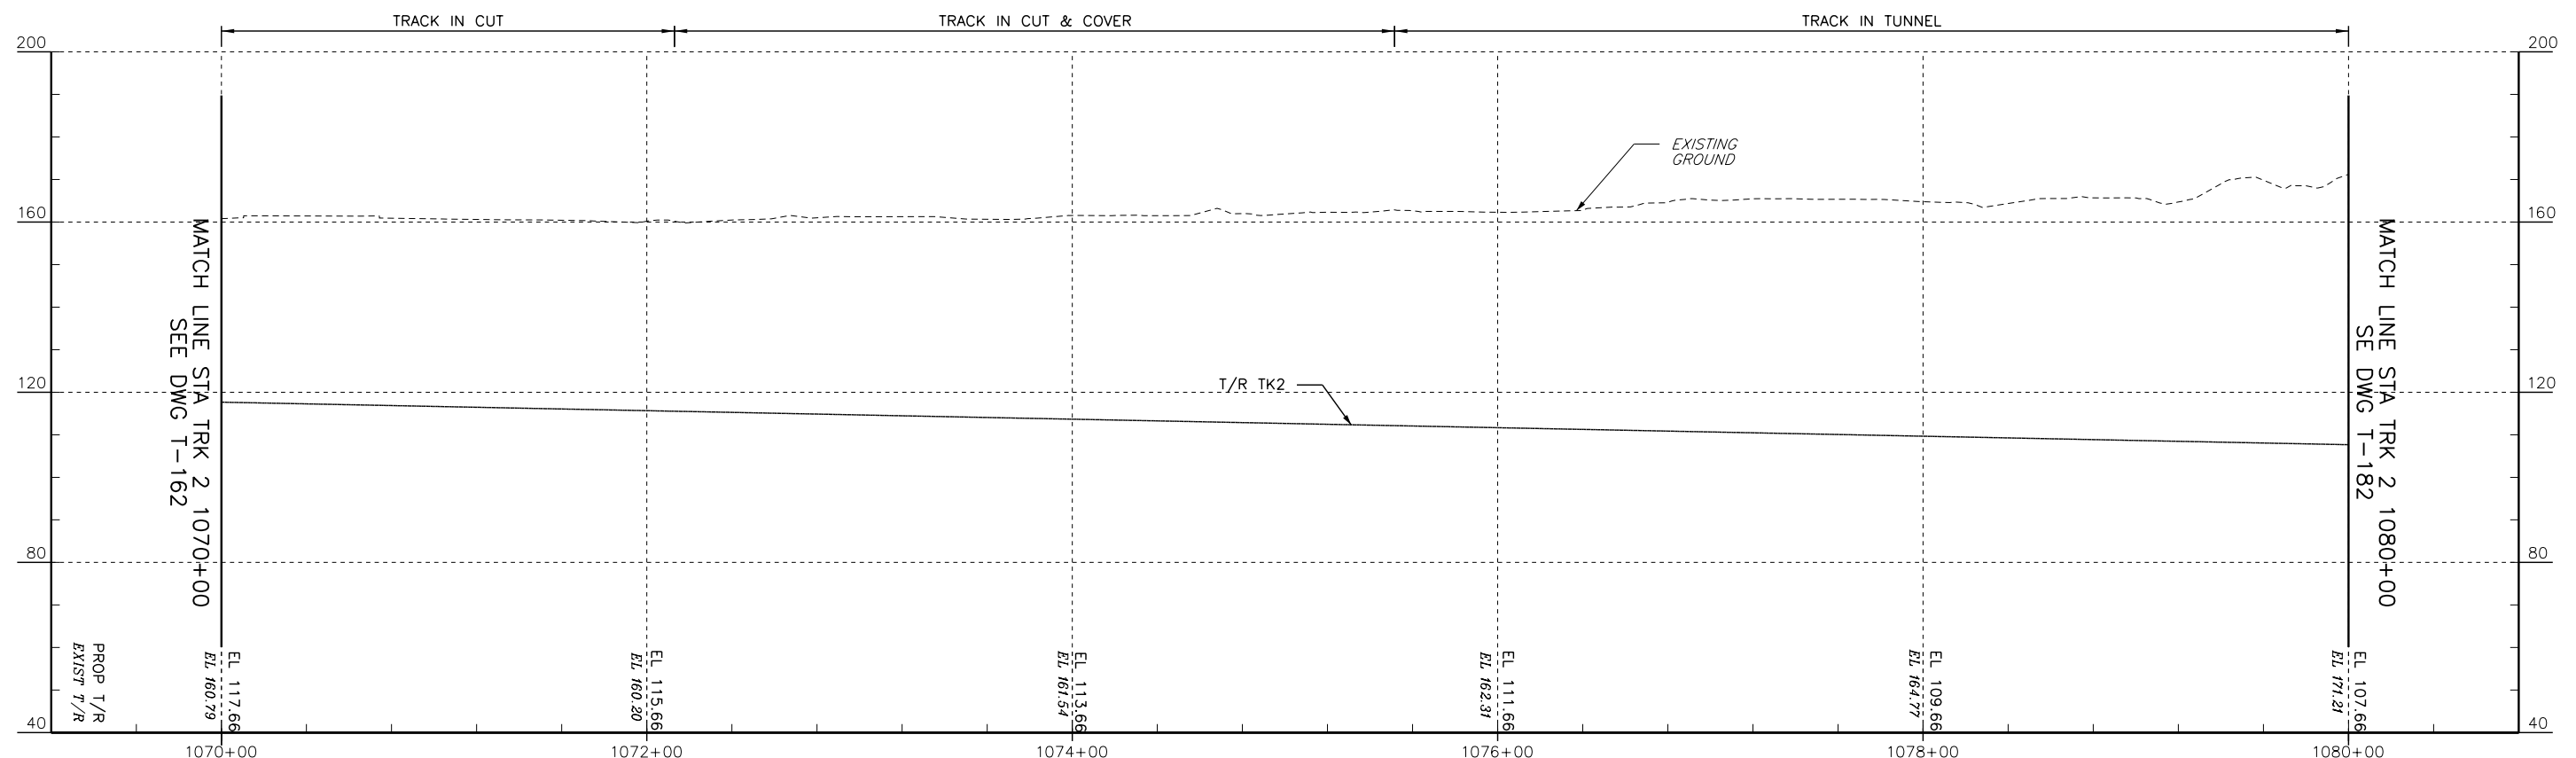

PROFILE - TRACK 2



No.	Revisions	Date	By




Office of Engineering
National Railroad Passenger Corporation
30th Street Station, Philadelphia, Pennsylvania 19104


Approved
WORK IN PROGRESS
Date




BALTIMORE, MD B&P TUNNEL				MPXX	Project No: C.EN.201278
PROFILES - TRACK 2 & TRACK 3 STA. 1070+00 TO STA. 1080+00					file name: No: XXXXX
Designed DO				Drawn JB	Sheet No: OF XX
Checked FB				Date 09/28/2016	Dwg. No: T-172

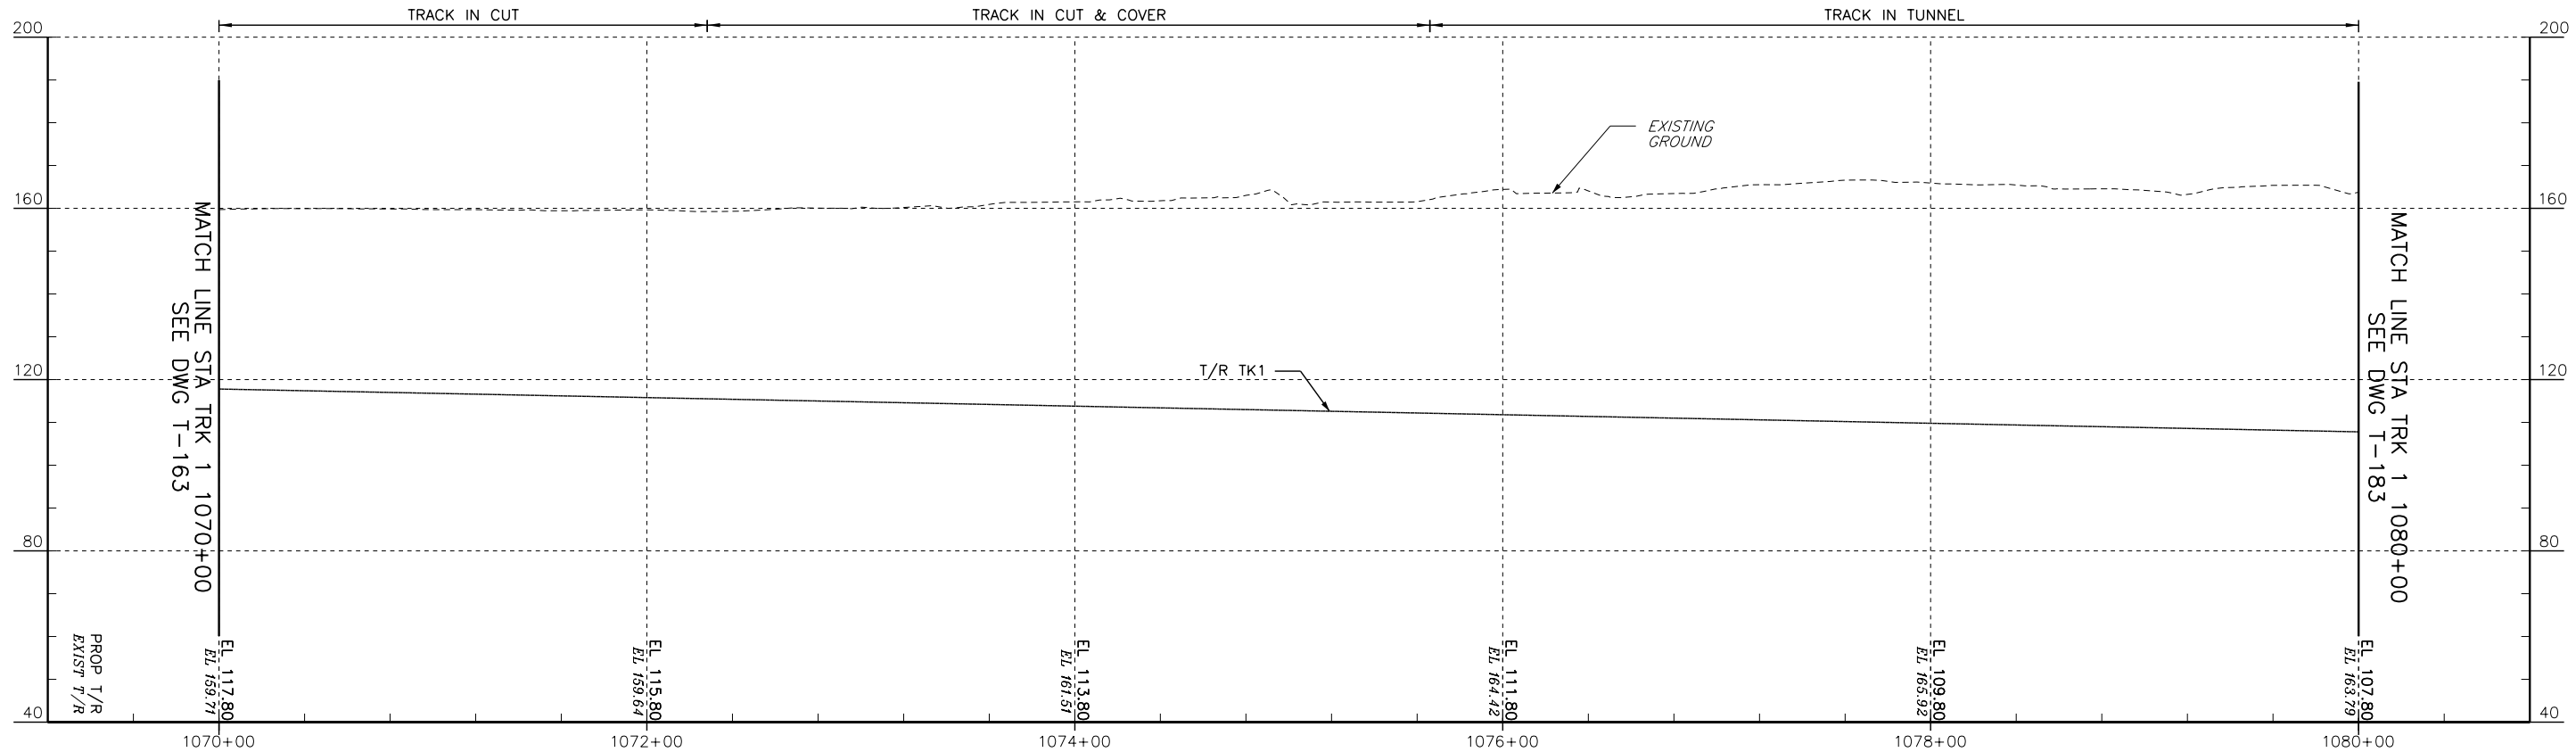

PROFILE — TRACK 1

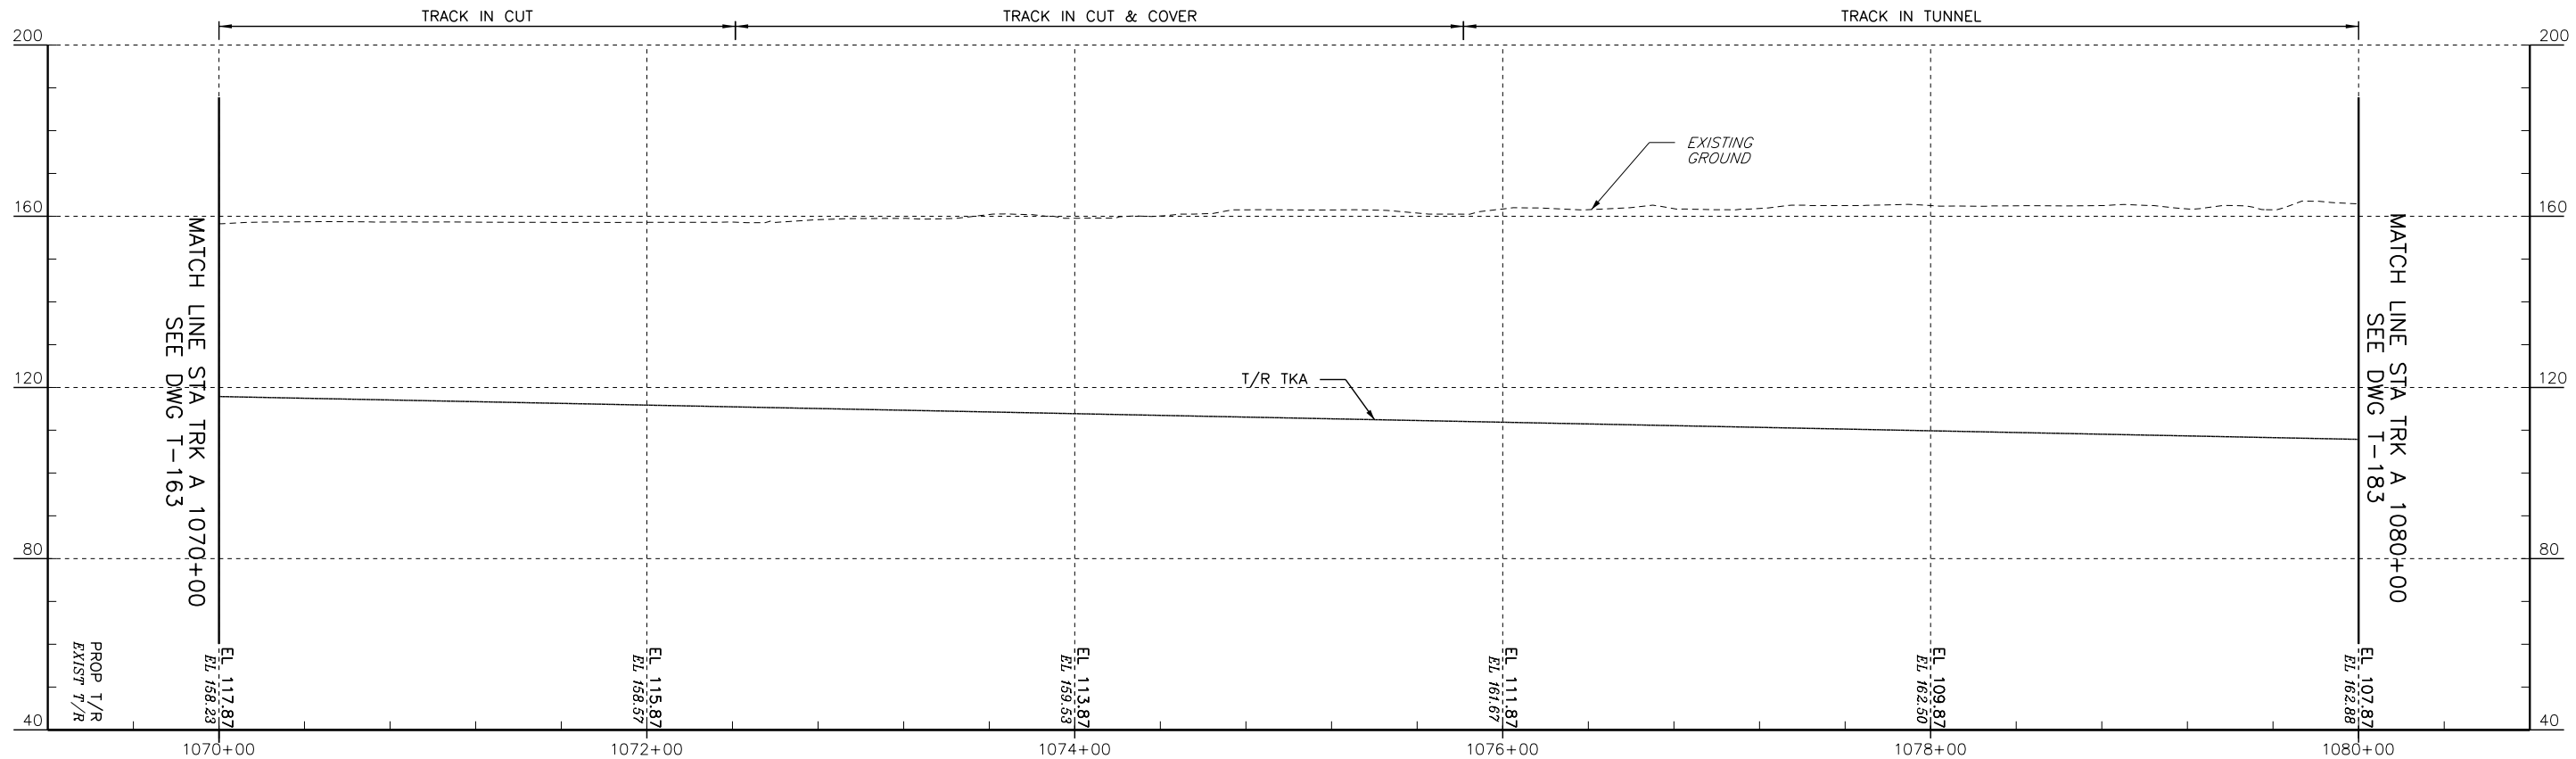

PROFILE — TRACK A

 

No.	Revisions	Date	By





Office of Engineering
National Railroad Passenger Corporation
30th Street Station, Philadelphia, Pennsylvania 19104

Approved
WORK IN PROGRESS
Date



BALTIMORE, MD B&P TUNNEL				MPXX	Project No: C.EN.201278
PROFILES — TRACK A & TRACK 1 STA. 1070+00 TO STA. 1080+00				Designed DO	file name: No: XXXXX
				Drawn JB	Sheet No: OF XX
				Checked FB	Dwg. No: T-173
				Date 09/28/2016	

 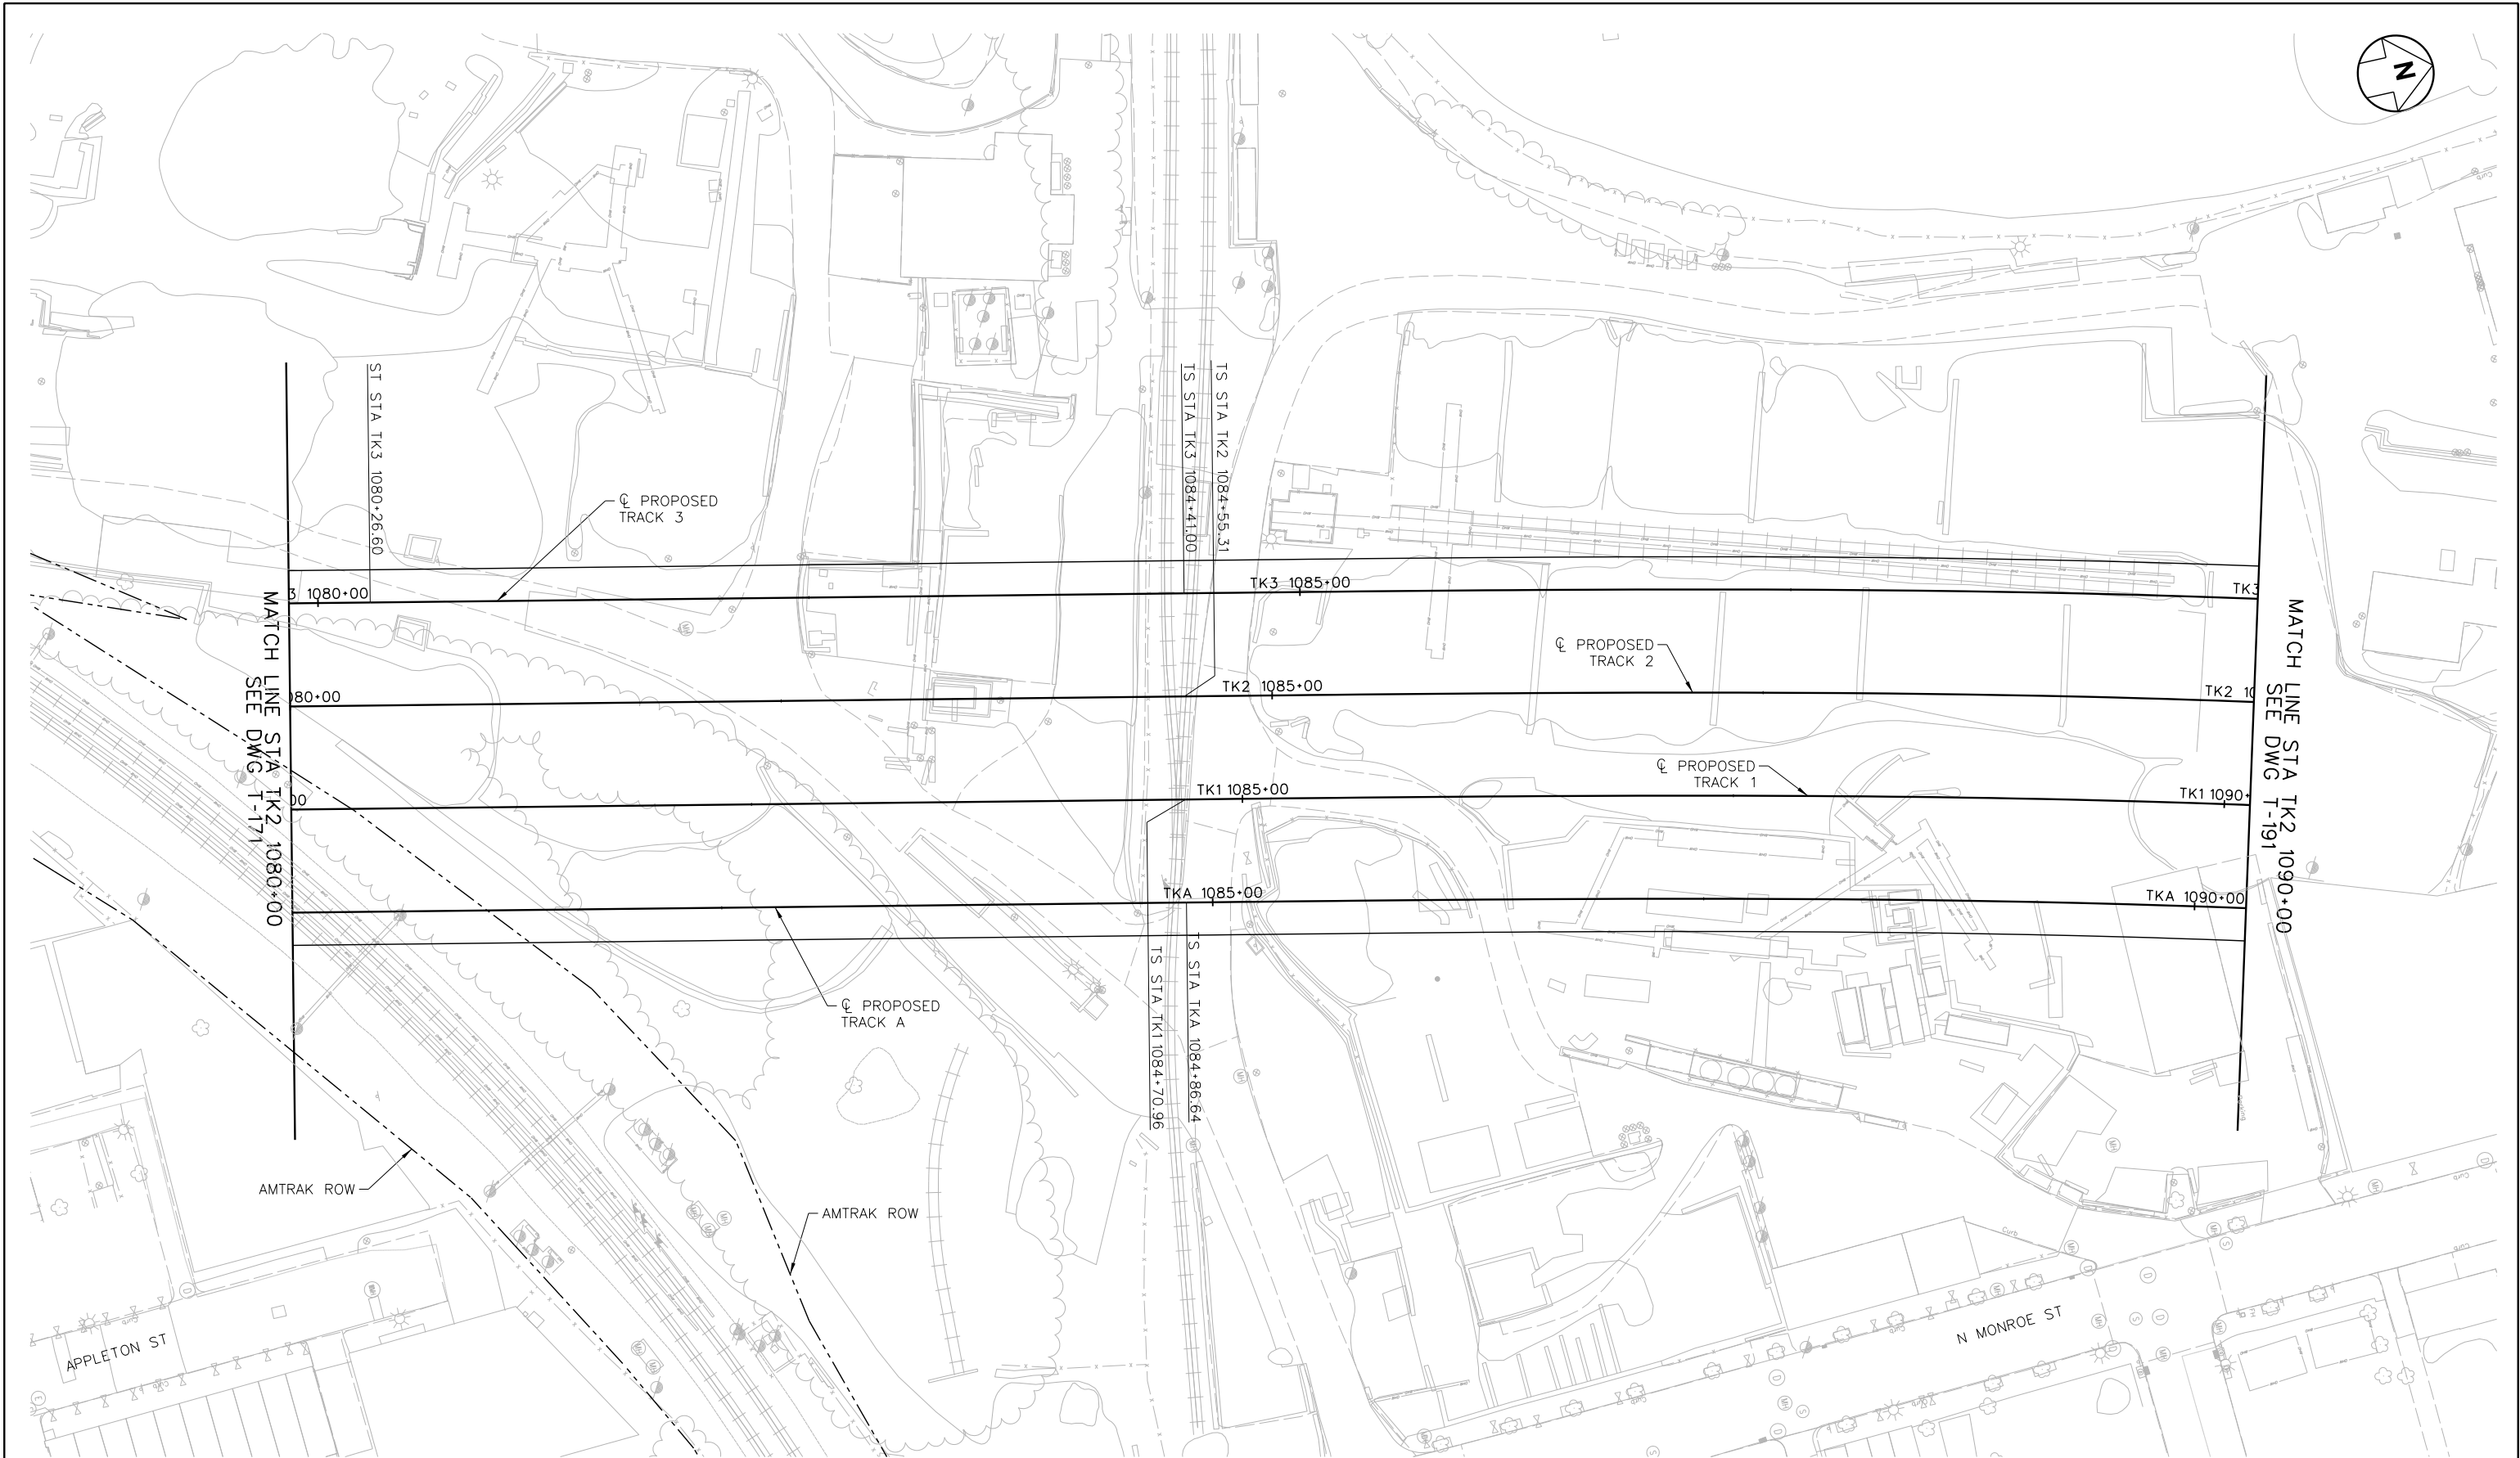

No.	Revisions	Date	By



Office of Engineering
National Railroad Passenger Corporation
30th Street Station, Philadelphia, Pennsylvania 19104


Approved

Date


WORK IN PROGRESS




BALTIMORE, MD		MPXX		Project No:	C.EN.201278
B&P TUNNEL				file name:	No: XXXXX
				Sheet No.	OF XX
				Dwg. No.	T-181
TRACK PLAN					
STA TK2 1080+00 TO STA TK2 1090+00					
Designed	DO	Drawn	JB	Checked	FB
				Date 09/28/2016	

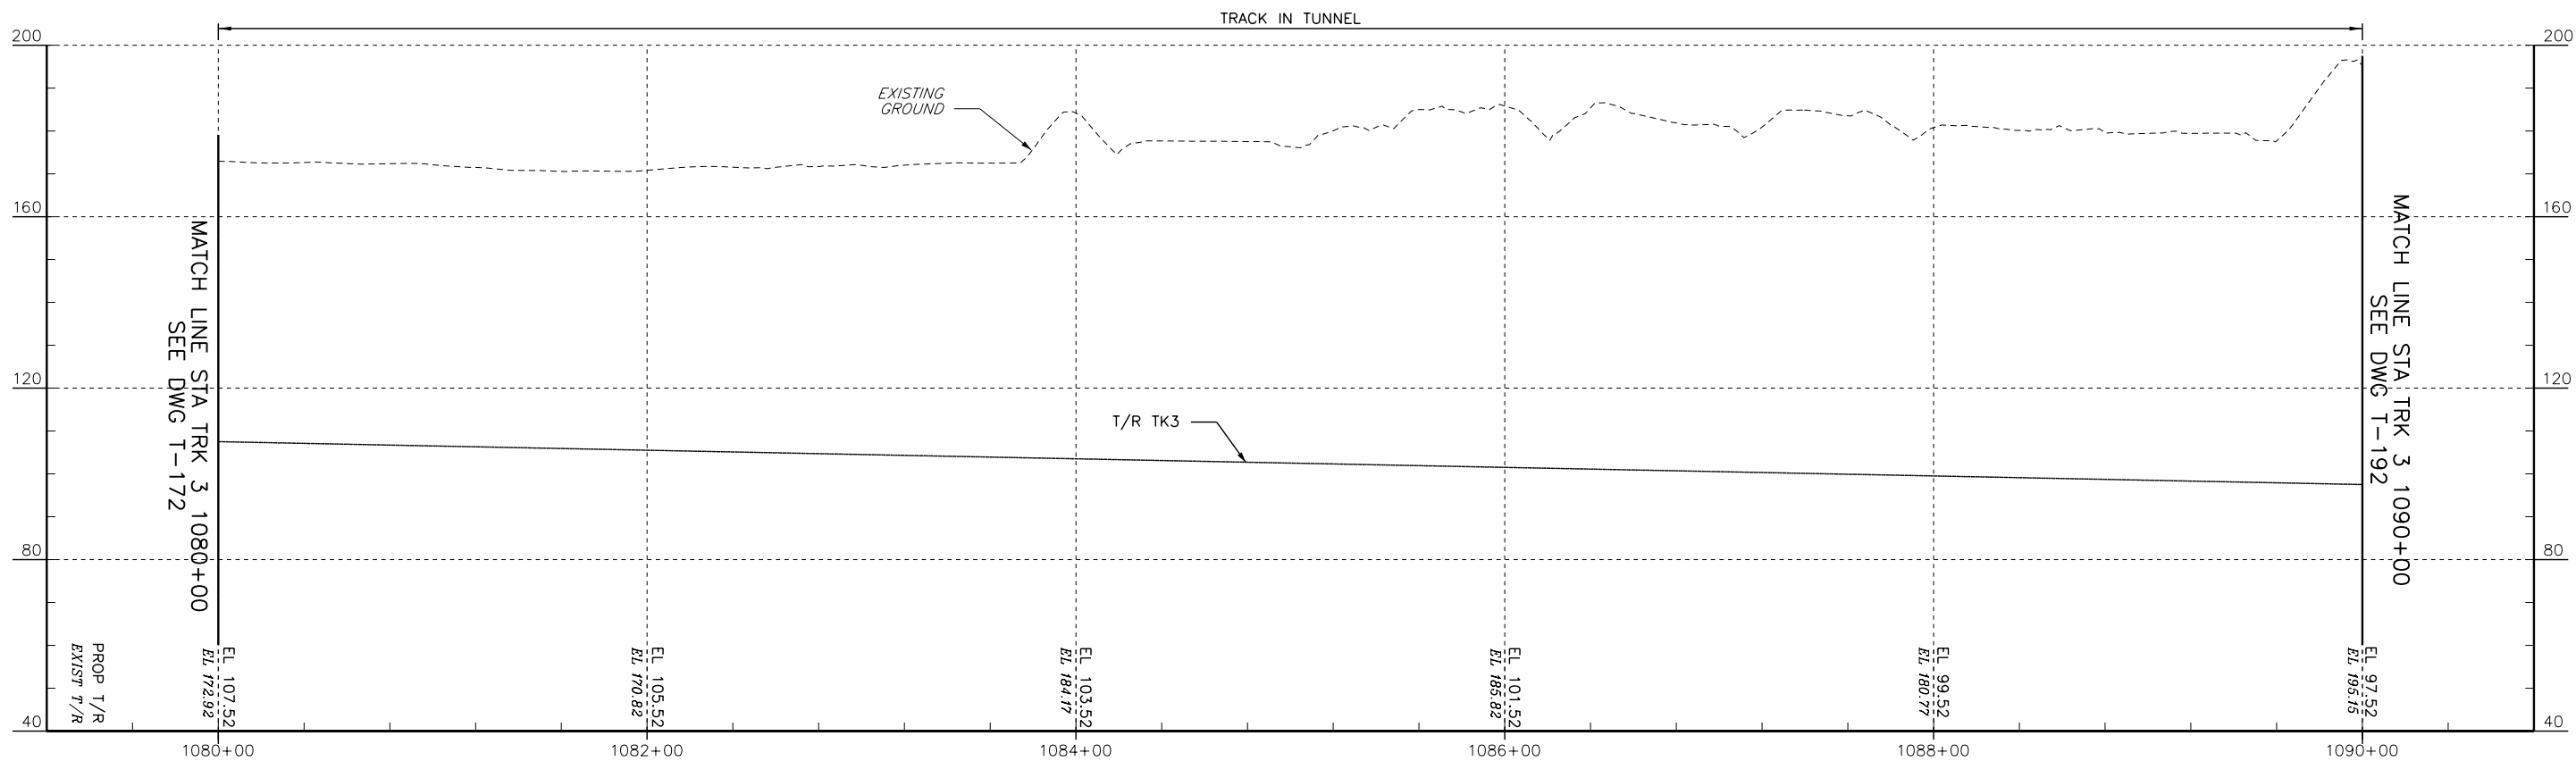

PROFILE - TRACK 3

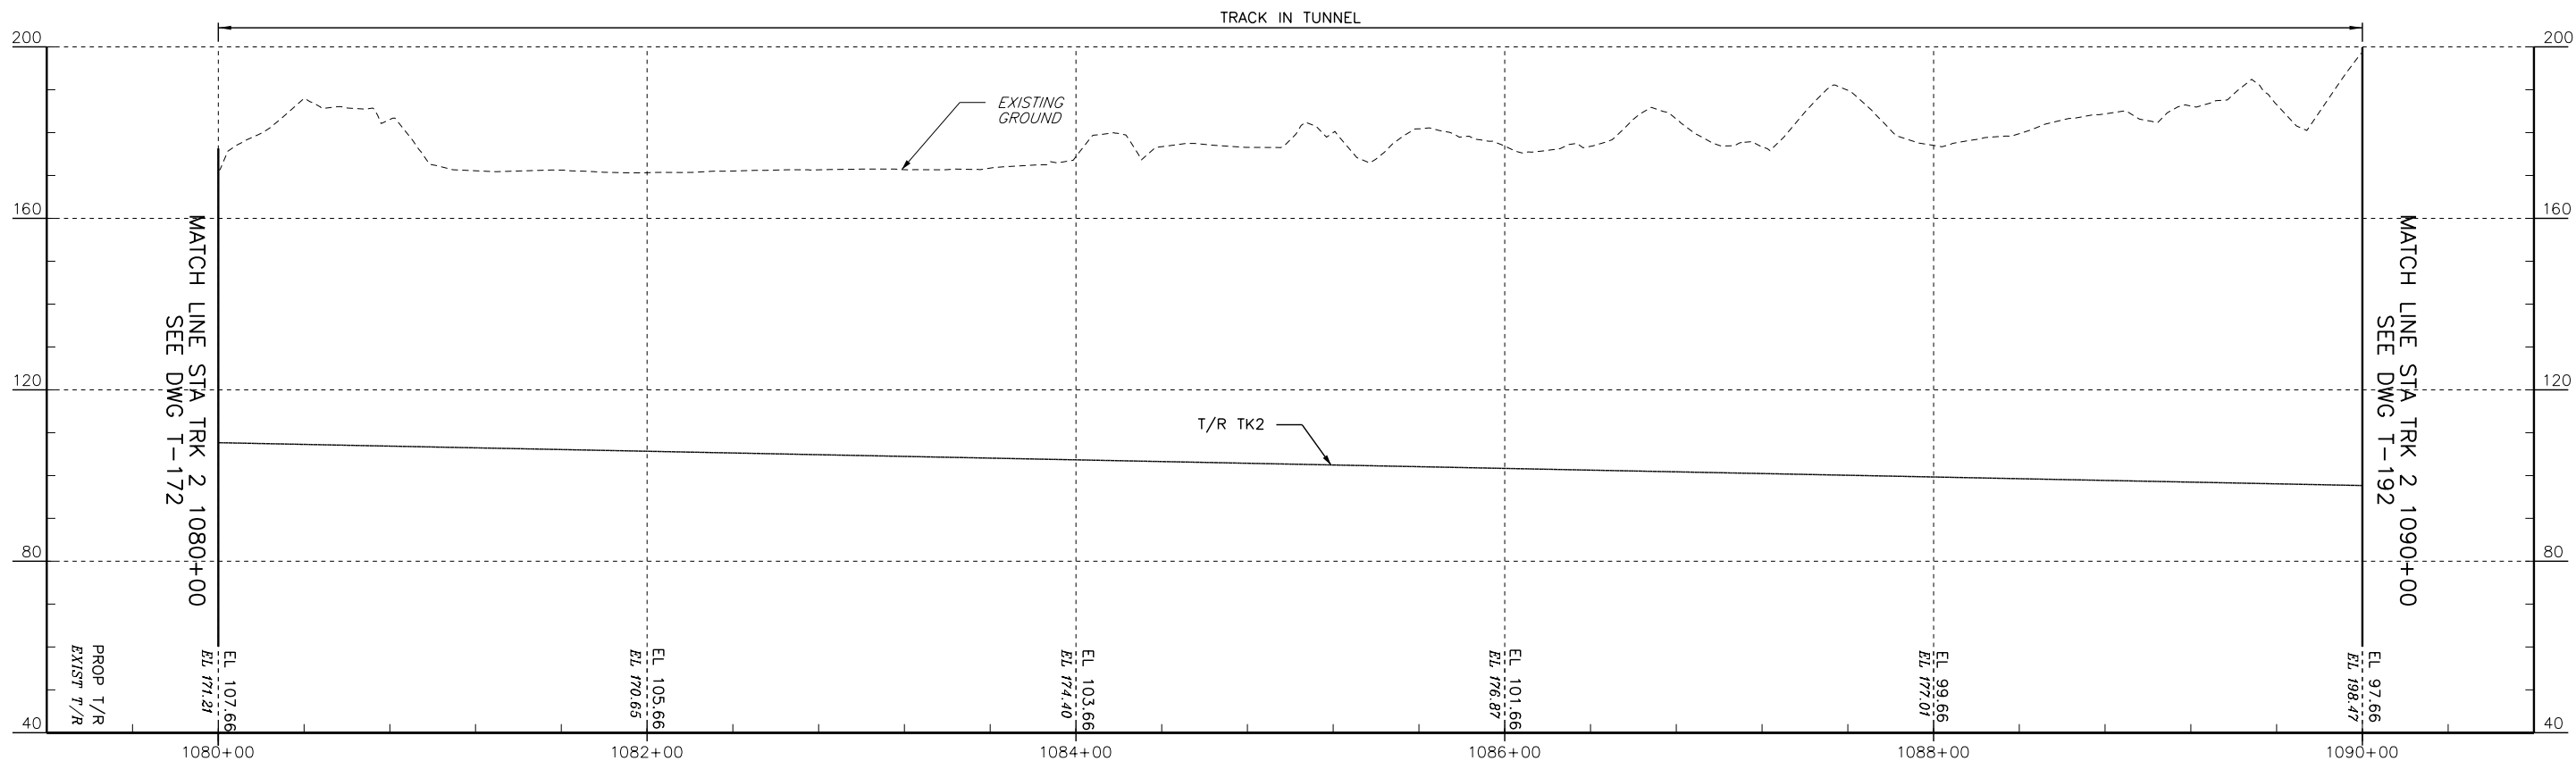

PROFILE - TRACK 2

 

No.	Revisions	Date	By



Office of Engineering

National Railroad Passenger Corporation
30th Street Station, Philadelphia, Pennsylvania 19104


Approved

WORK IN PROGRESS


Date




BALTIMORE, MD B&P TUNNEL		MPXX	Project No: C.EN.201278
PROFILES - TRACK 2 & TRACK 3 STA. 1080+00 TO STA. 1090+00		Designed DO	file name: No: XXXXX
		Drawn JB	Sheet No: OF XX
		Checked FB	Dwg. No: T-182
		Date 09/28/2016	

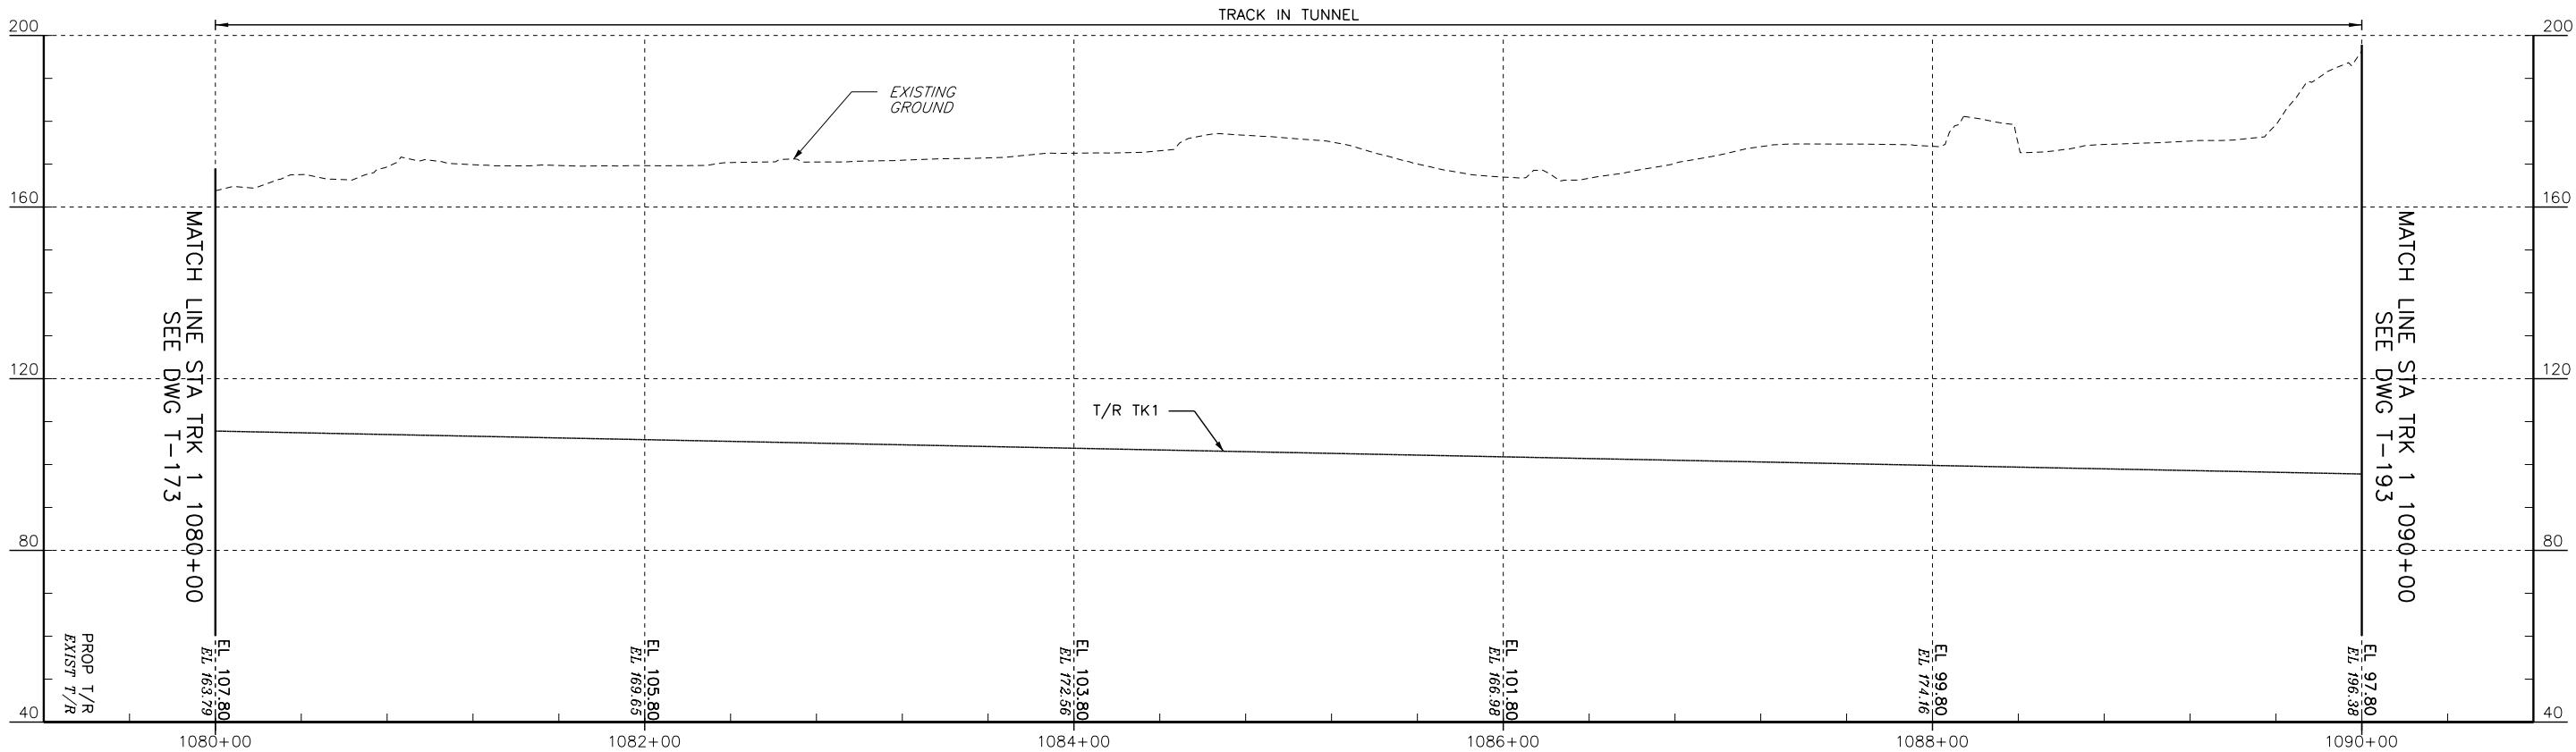

PROFILE - TRACK 1

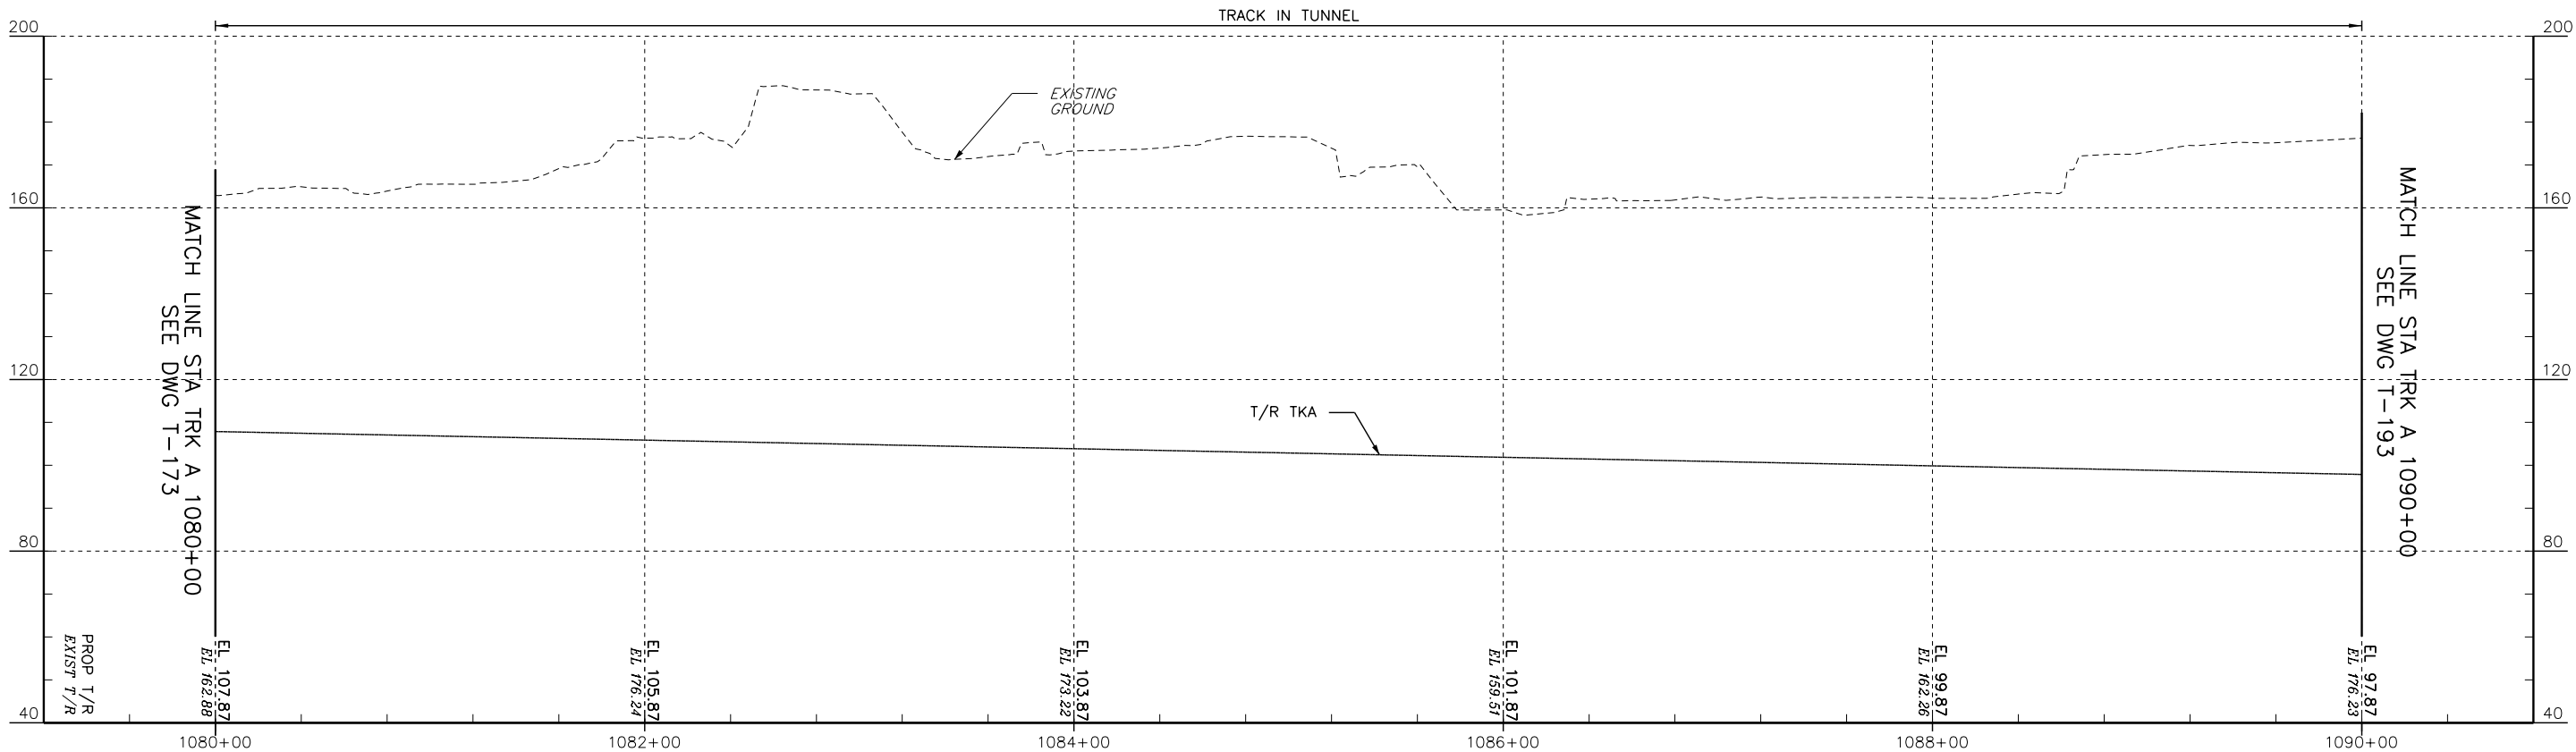

PROFILE - TRACK A

 

No.	Revisions	Date	By



Office of Engineering

National Railroad Passenger Corporation
30th Street Station, Philadelphia, Pennsylvania 19104


Approved

WORK IN PROGRESS

Date



BALTIMORE, MD B&P TUNNEL				MPXX	Project No:	C.EN.201278
PROFILES - TRACK A & TRACK 1 STA. 1080+00 TO STA. 1090+00				Desig. No.	file name:	XXXXX
					Sheet No.	OF XX
Designed	DO	Drawn	JB	Checked	FB	Date 09/28/2016

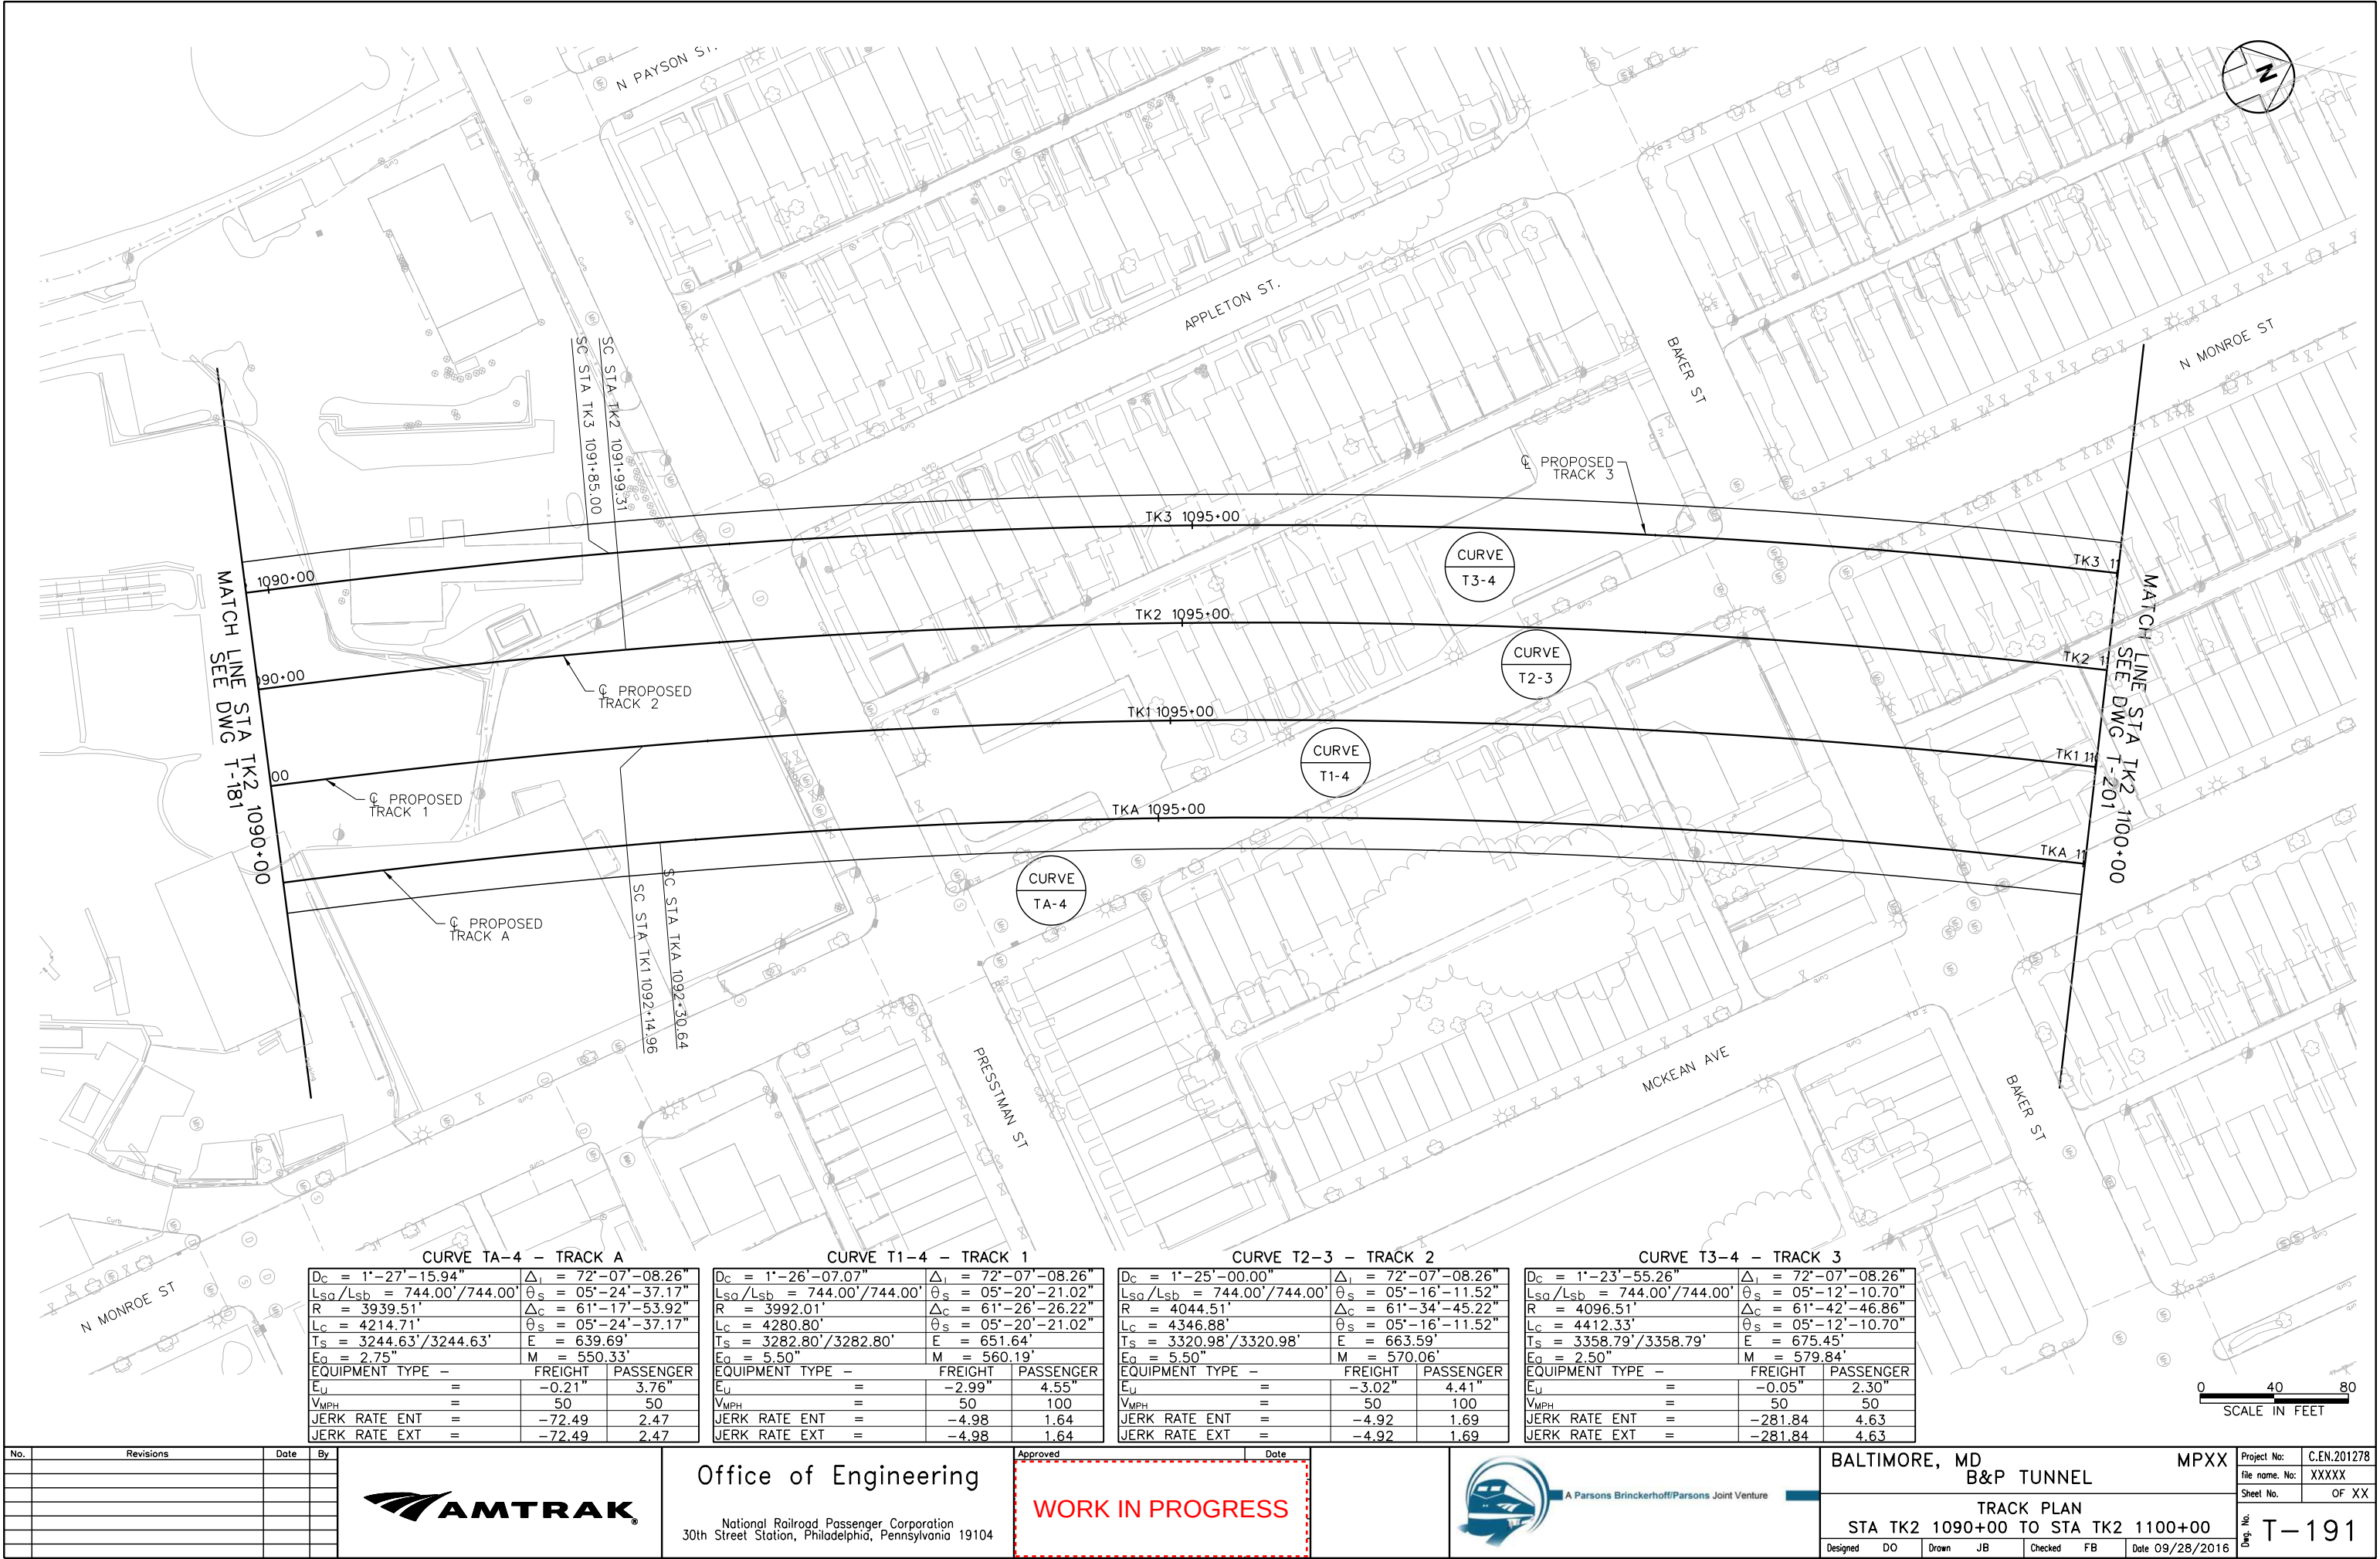

CURVE TA-4 - TRACK A			
Dc = 1'-27'-15.94"	Δi = 72'-07'-08.26"	Δs = 05'-24'-37.17"	
Lsq/Lsb = 744.00'/744.00'	Rs = 3939.51'	Δc = 61'-17'-53.92"	
Lc = 4214.71'	Ts = 3244.63'/3244.63'	Es = 639.69'	
Ea = 2.75"	M = 550.33'		
EQUIPMENT TYPE -	FREIGHT	PASSENGER	
Eu =	-0.21"	3.76"	
VMPH =	50	50	
JERK RATE ENT =	-72.49	2.47	
JERK RATE EXT =	-72.49	2.47	

CURVE T1-4 - TRACK 1			
Dc = 1'-26'-07.07"	Δi = 72'-07'-08.26"	Δs = 05'-20'-21.02"	
Lsq/Lsb = 744.00'/744.00'	Rs = 3992.01'	Δc = 61'-26'-26.22"	
Lc = 4280.80'	Ts = 3282.80'/3282.80'	Es = 651.64'	
Ea = 5.50"	M = 560.19'		
EQUIPMENT TYPE -	FREIGHT	PASSENGER	
Eu =	-2.99"	4.55"	
VMPH =	50	100	
JERK RATE ENT =	-4.98	1.64	
JERK RATE EXT =	-4.98	1.64	

CURVE T2-3 - TRACK 2			
Dc = 1'-25'-00.00"	Δi = 72'-07'-08.26"	Δs = 05'-16'-11.52"	
Lsq/Lsb = 744.00'/744.00'	Rs = 4044.51'	Δc = 61'-34'-45.22"	
Lc = 4346.88'	Ts = 3320.98'/3320.98'	Es = 663.59'	
Ea = 5.50"	M = 570.06'		
EQUIPMENT TYPE -	FREIGHT	PASSENGER	
Eu =	-3.02"	4.41"	
VMPH =	50	100	
JERK RATE ENT =	-4.92	1.69	
JERK RATE EXT =	-4.92	1.69	

CURVE T3-4 - TRACK 3			
Dc = 1'-23'-55.26"	Δi = 72'-07'-08.26"	Δs = 05'-12'-10.70"	
Lsq/Lsb = 744.00'/744.00'	Rs = 4096.51'	Δc = 61'-42'-46.86"	
Lc = 4412.33'	Ts = 3358.79'/3358.79'	Es = 675.45'	
Ea = 2.50"	M = 579.84'		
EQUIPMENT TYPE -	FREIGHT	PASSENGER	
Eu =	-0.05"	2.30"	
VMPH =	50	50	
JERK RATE ENT =	-281.84	4.63	
JERK RATE EXT =	-281.84	4.63	

No.	Revisions	Date	By




Office of Engineering
National Railroad Passenger Corporation
30th Street Station, Philadelphia, Pennsylvania 19104


Approved
WORK IN PROGRESS
Date




BALTIMORE, MD B&P TUNNEL		MPXX	Project No: C.EN.201278
TRACK PLAN STA TK2 1090+00 TO STA TK2 1100+00			file name: No: XXXXX
Designed DO		Drawn JB	Sheet No: OF XX
Checked FB		Date 09/28/2016	Dwg. No: T-191

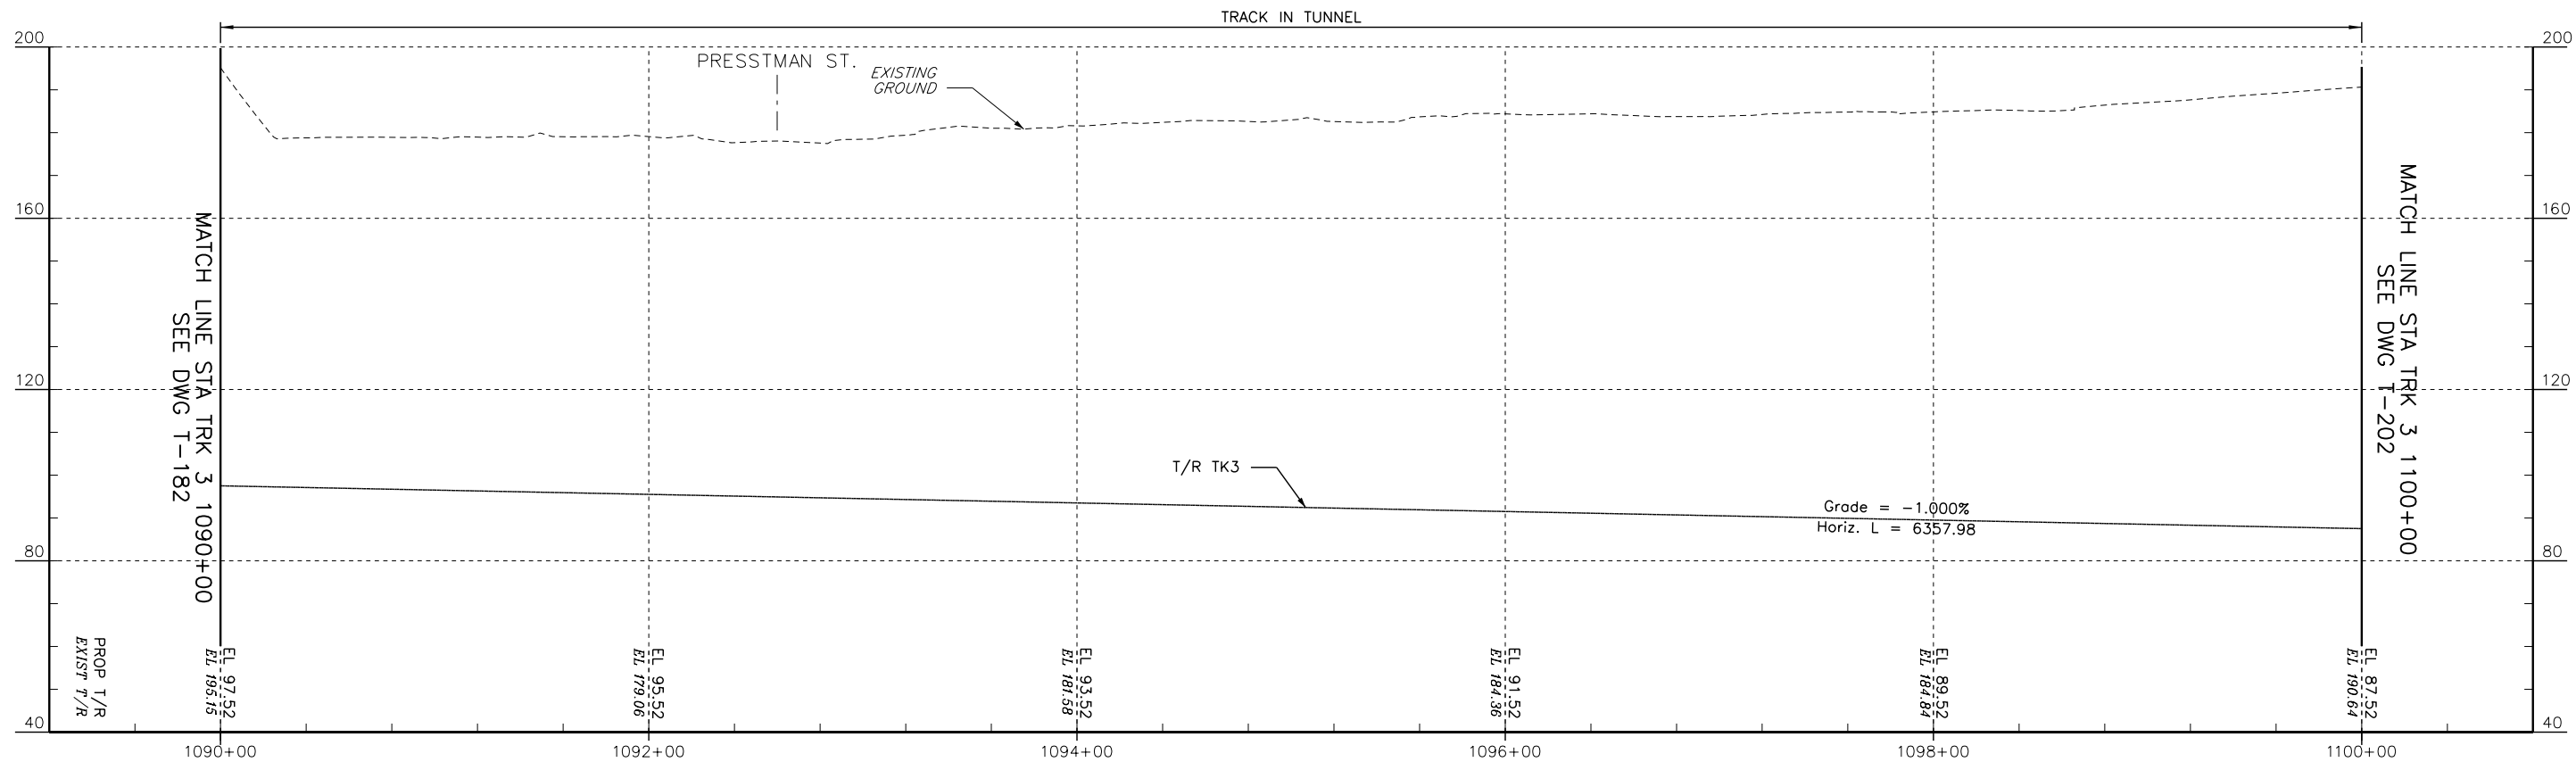

PROFILE - TRACK 3

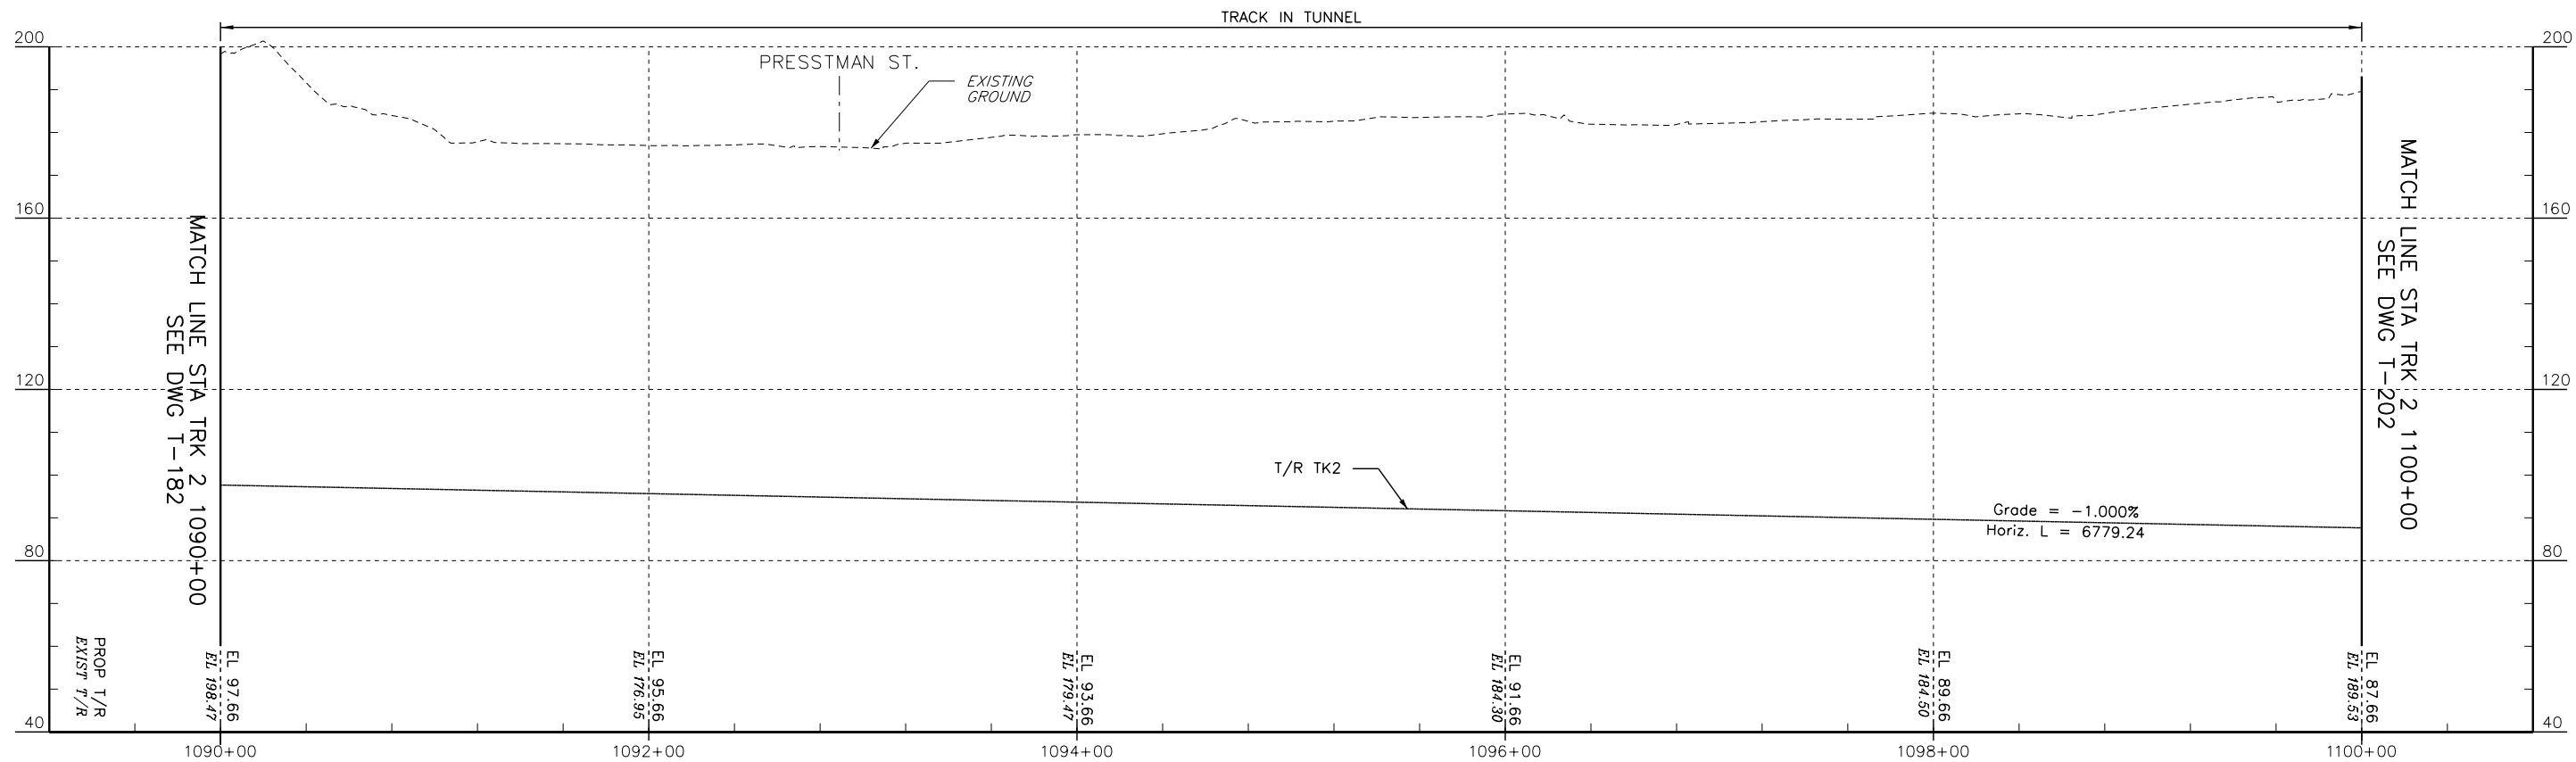

PROFILE - TRACK 2

 

No.	Revisions	Date	By



Office of Engineering

National Railroad Passenger Corporation
30th Street Station, Philadelphia, Pennsylvania 19104


Approved

WORK IN PROGRESS


Date



BALTIMORE, MD B&P TUNNEL		MPXX	Project No: C.EN.201278
PROFILES - TRACK 2 & TRACK 3 STA. 1090+00 TO STA. 1100+00		Designed DO	file name: No: XXXXX
		Drawn JB	Sheet No: OF XX
		Checked FB	Dwg. No: T-192
		Date 09/28/2016	

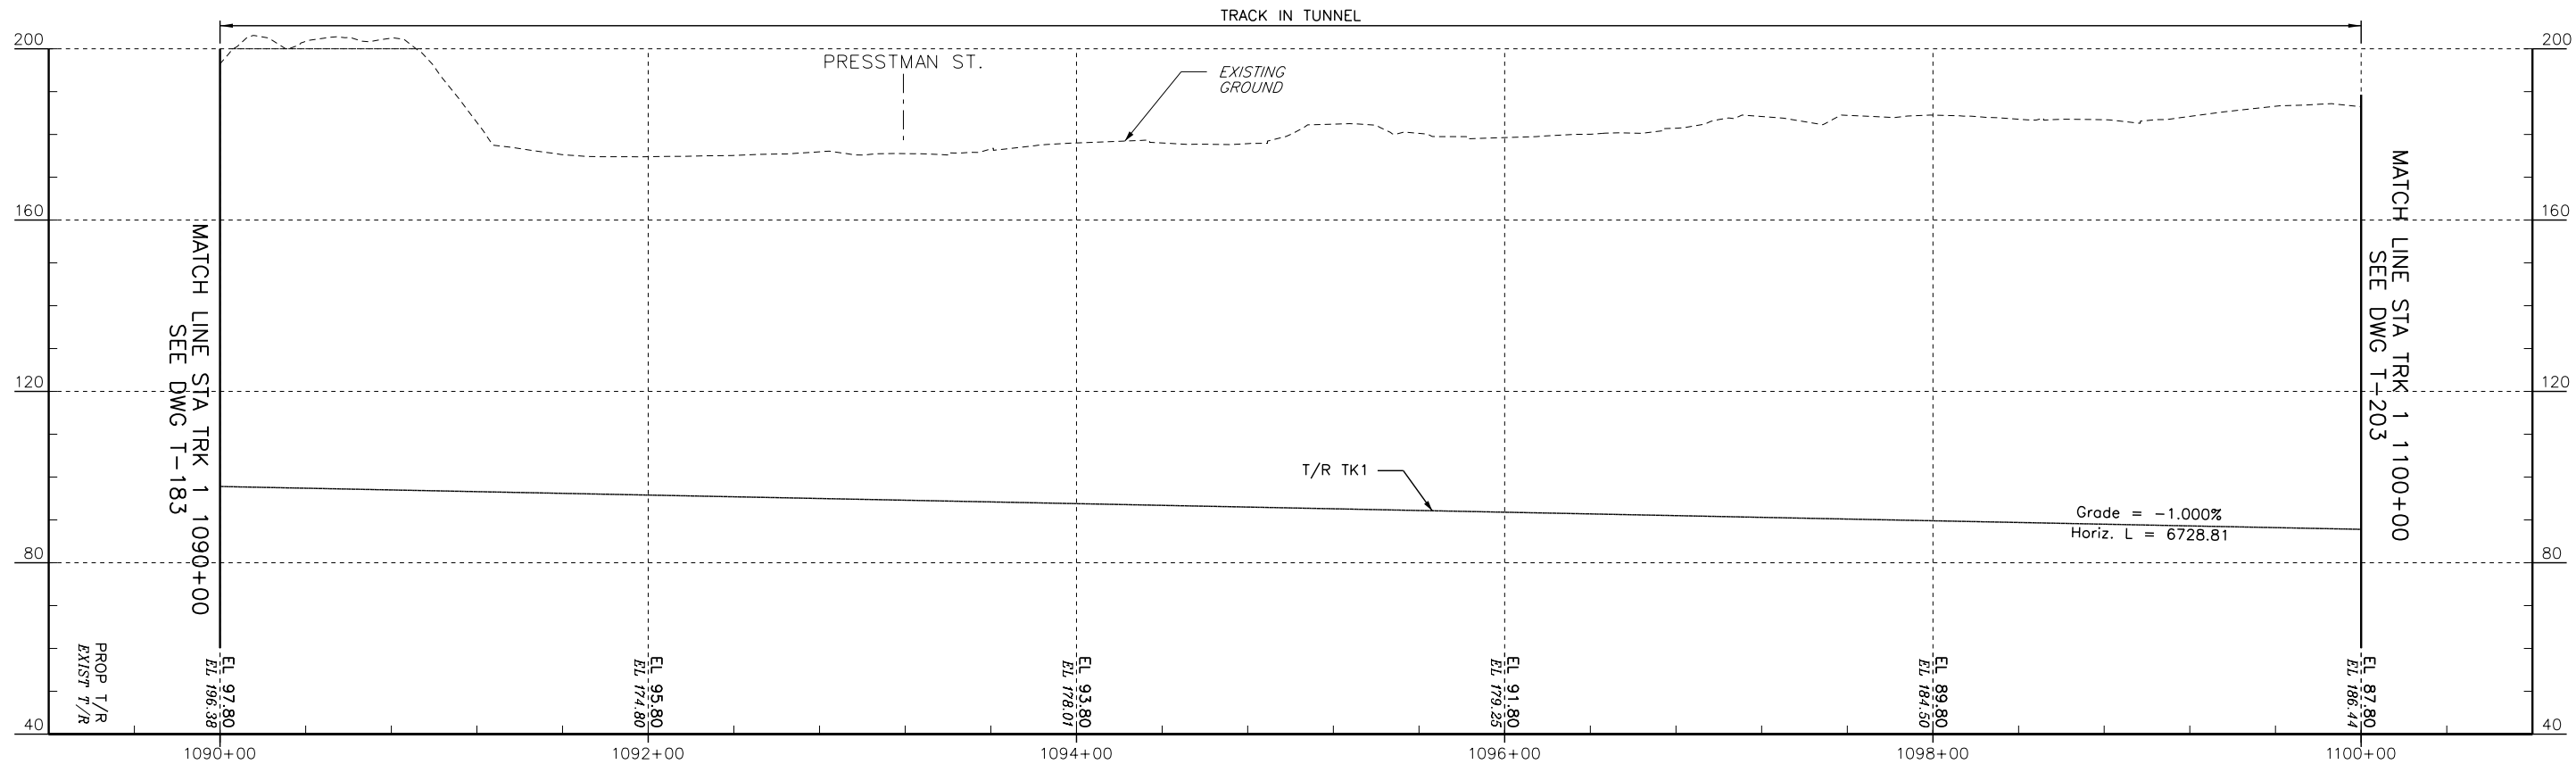

PROFILE - TRACK 1

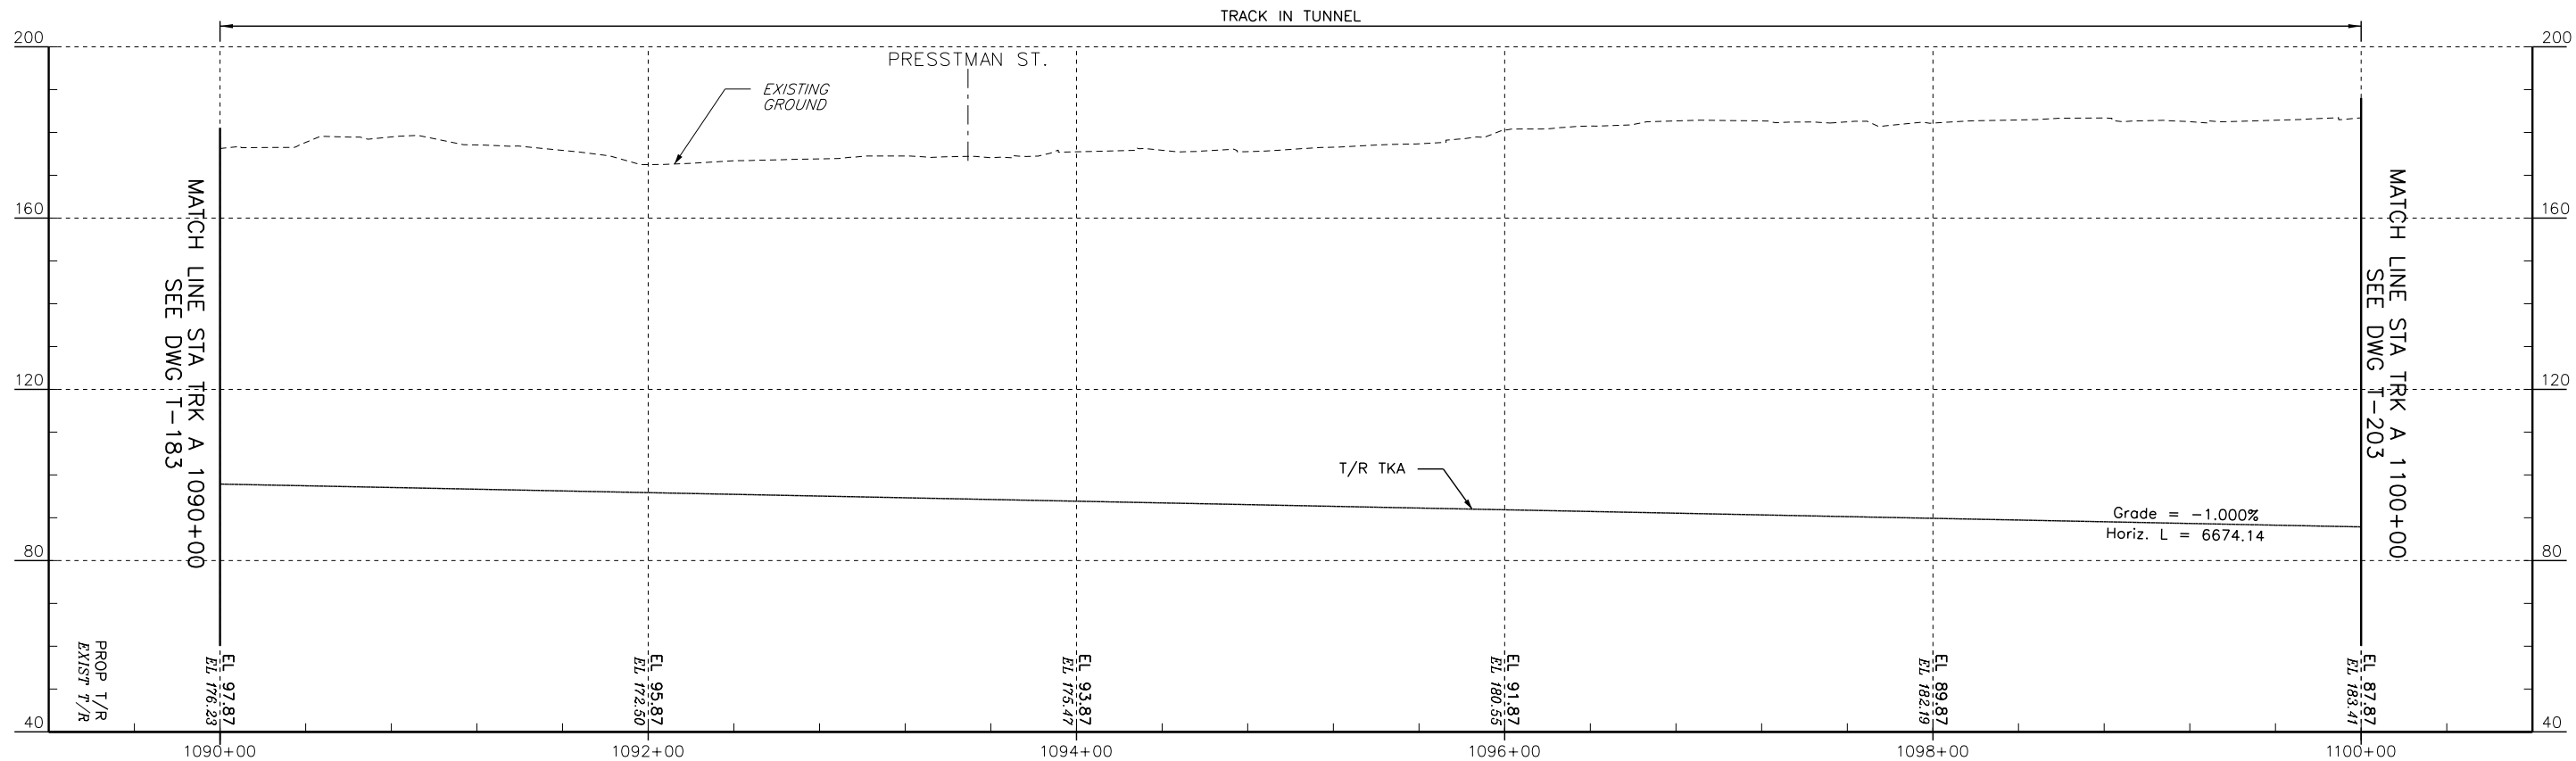

PROFILE - TRACK A



No.	Revisions	Date	By



Office of Engineering

National Railroad Passenger Corporation
30th Street Station, Philadelphia, Pennsylvania 19104

Approved	Date
WORK IN PROGRESS	




BALTIMORE, MD
B&P TUNNEL

MPXX


PROFILES - TRACK A & TRACK 1
STA. 1090+00 TO STA. 1100+00

Designed DO Drawn JB Checked FB Date 09/28/2016

Project No:	C.EN.201278
File name:	No: XXXXX
Sheet No.	OF XX
Dwg. No.	T-193

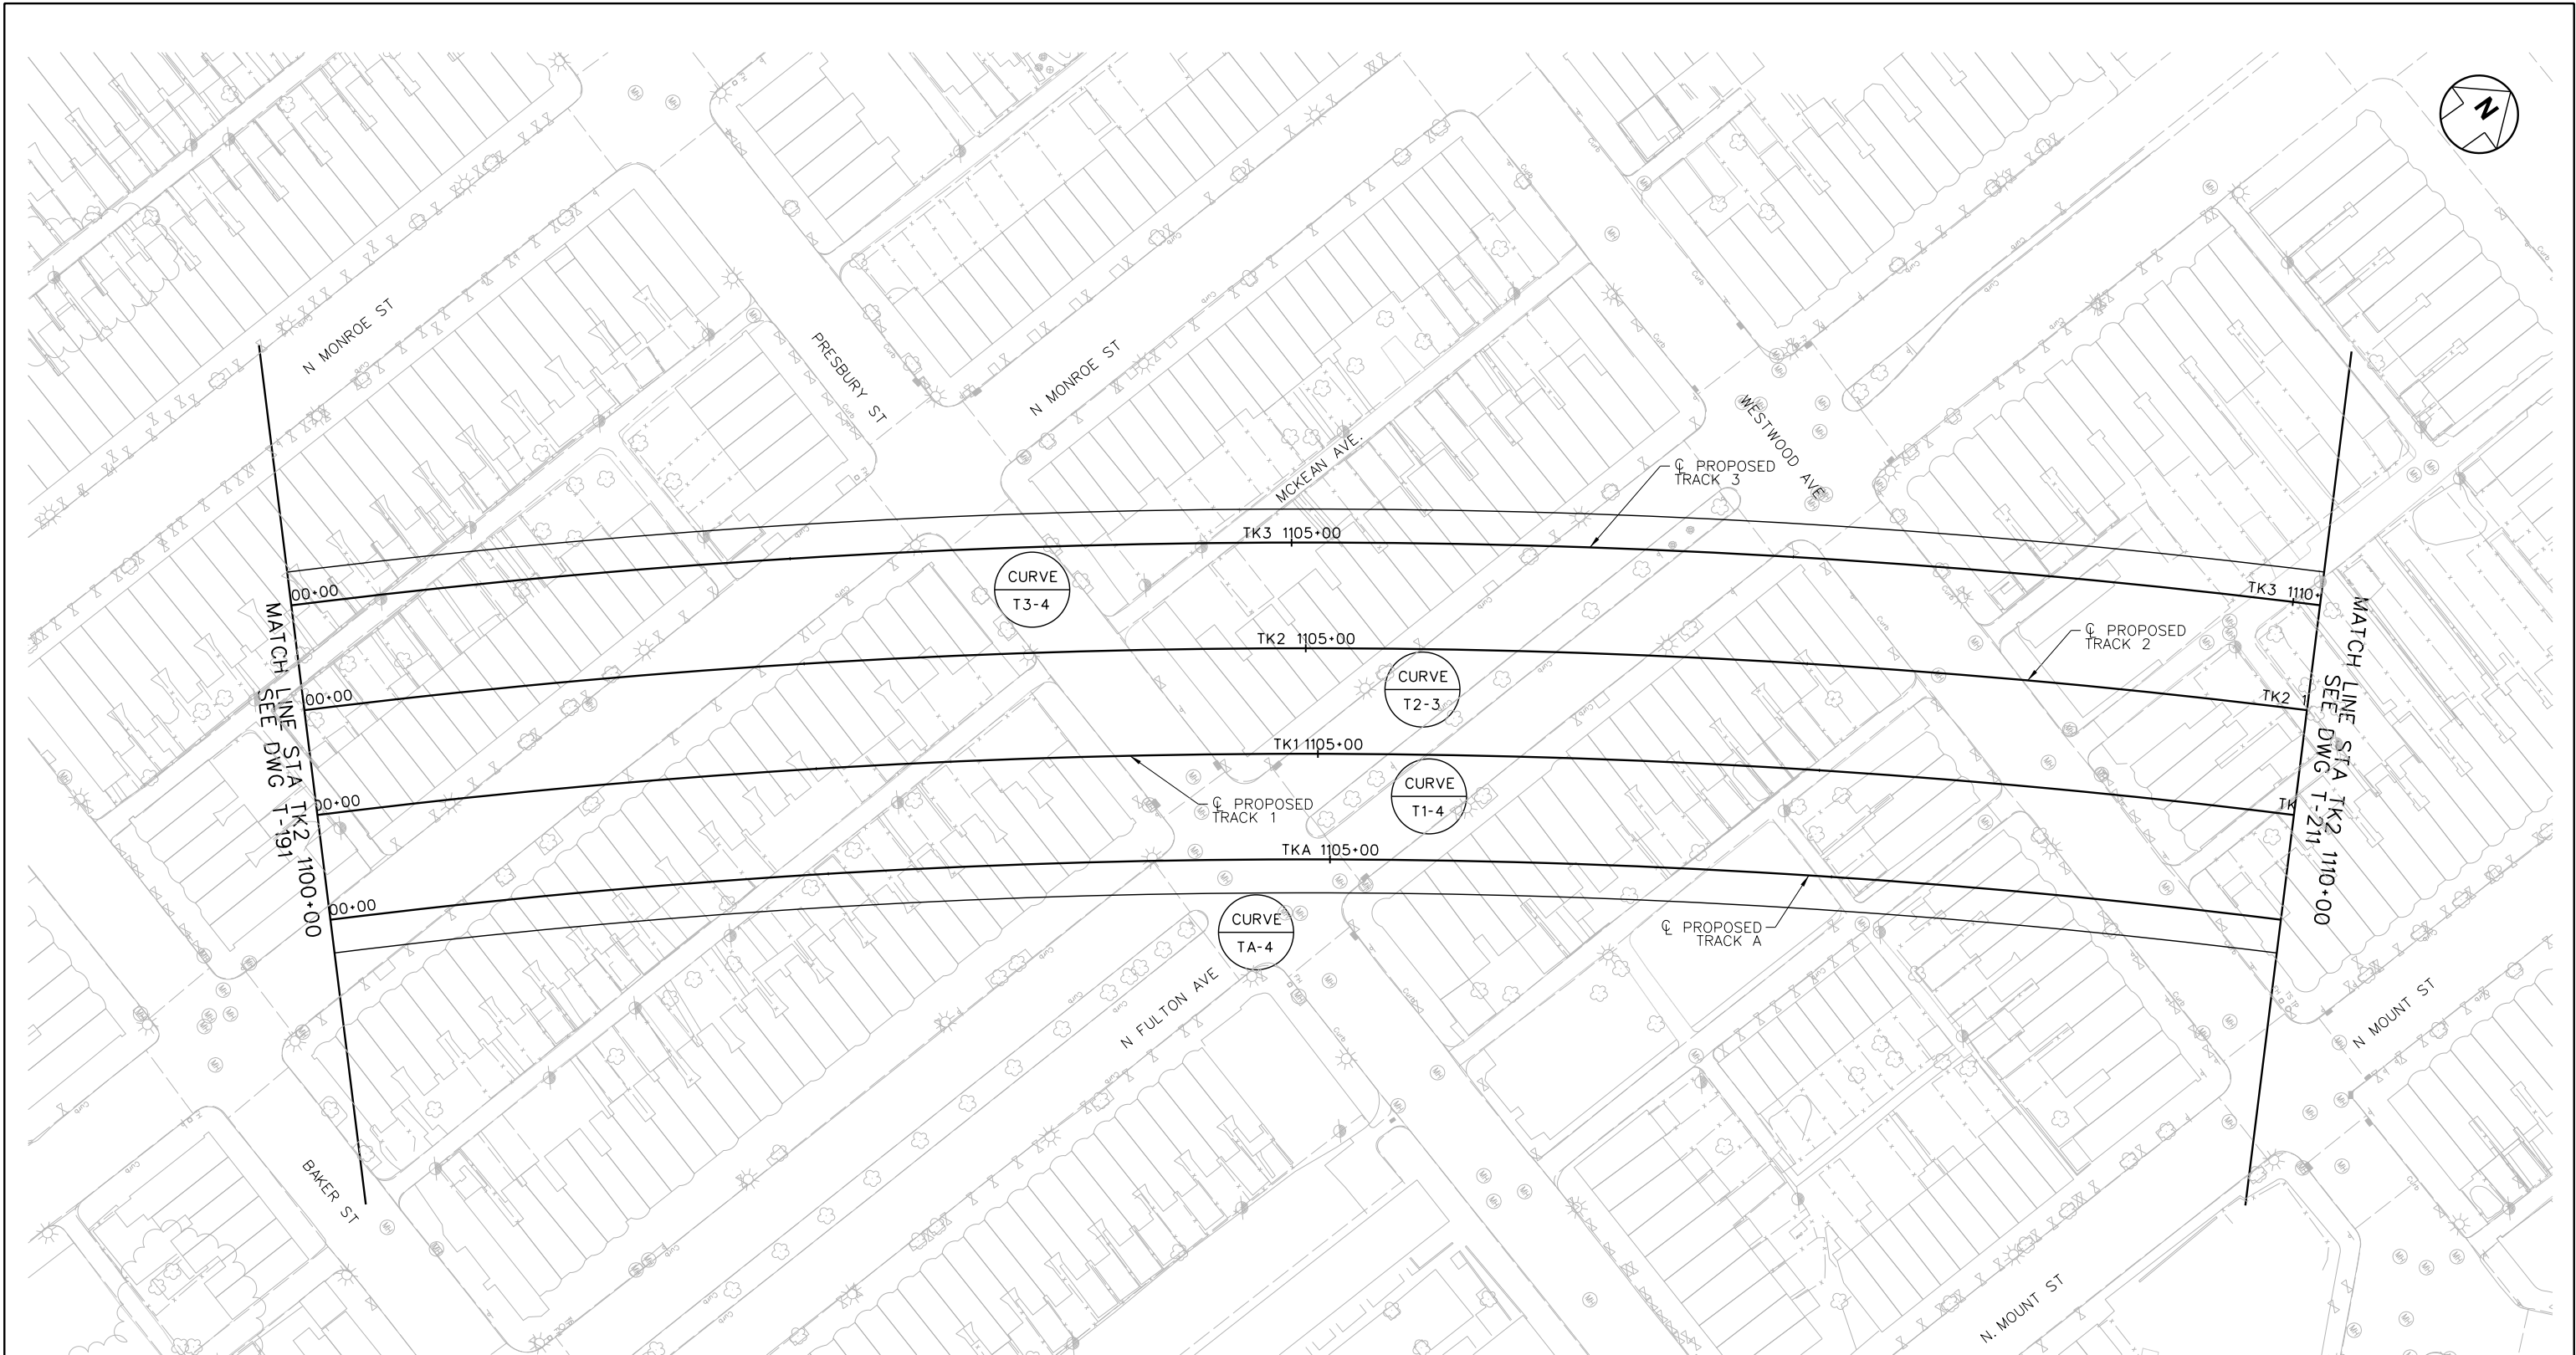

CURVE TA-4 - TRACK A				CURVE T1-4 - TRACK 1				CURVE T2-3 - TRACK 2				CURVE T3-4 - TRACK 3			
Dc = 1'-27'-15.94"		Δi = 72'-07'-08.26"		Dc = 1'-26'-07.07"		Δi = 72'-07'-08.26"		Dc = 1'-25'-00.00"		Δi = 72'-07'-08.26"		Dc = 1'-23'-55.26"		Δi = 72'-07'-08.26"	
Lsq/Lsb = 744.00'/744.00'		θs = 05'-24'-37.17"		Lsq/Lsb = 744.00'/744.00'		θs = 05'-20'-21.02"		Lsq/Lsb = 744.00'/744.00'		θs = 05'-16'-11.52"		Lsq/Lsb = 744.00'/744.00'		θs = 05'-12'-10.70"	
R = 3939.51'		Δc = 61'-17'-53.92"		R = 3992.01'		Δc = 61'-26'-26.22"		R = 4044.51'		Δc = 61'-34'-45.22"		R = 4096.51'		Δc = 61'-42'-46.86"	
Lc = 4214.71'		θs = 05'-24'-37.17"		Lc = 4280.80'		θs = 05'-20'-21.02"		Lc = 4346.88'		θs = 05'-16'-11.52"		Lc = 4412.33'		θs = 05'-12'-10.70"	
Ts = 3244.63'/3244.63'		E = 639.69'		Ts = 3282.80'/3282.80'		E = 651.64'		Ts = 3320.98'/3320.98'		E = 663.59'		Ts = 3358.79'/3358.79'		E = 675.45'	
Ea = 2.75"		M = 550.33'		Ea = 5.50"		M = 560.19'		Ea = 5.50"		M = 570.06'		Ea = 2.50"		M = 579.84'	
EQUIPMENT TYPE -		FREIGHT		FREIGHT		FREIGHT		FREIGHT		FREIGHT		FREIGHT		FREIGHT	
Eu		= -0.21"		= -2.99"		= -3.02"		= -3.02"		= -0.05"		= -0.05"		= -0.05"	
VMPH		= 50		= 50		= 50		= 50		= 50		= 50		= 50	
JERK RATE ENT		= -72.49		= -4.98		= -4.92		= -4.92		= -281.84		= -281.84		= -281.84	
JERK RATE EXT		= -72.49		= -4.98		= -4.92		= -4.92		= -281.84		= -281.84		= -281.84	
EQUIPMENT TYPE -		PASSENGER		PASSENGER		PASSENGER		PASSENGER		PASSENGER		PASSENGER		PASSENGER	
Eu		= 3.76"		= 4.55"		= 4.41"		= 4.41"		= 2.30"		= 2.30"		= 2.30"	
VMPH		= 50		= 100		= 100		= 100		= 50		= 50		= 50	
JERK RATE ENT		= 2.47		= 1.64		= 1.69		= 1.69		= 4.63		= 4.63		= 4.63	
JERK RATE EXT		= 2.47		= 1.64		= 1.69		= 1.69		= 4.63		= 4.63		= 4.63	

 

Revisions

No.	Date	By

Office of Engineering

National Railroad Passenger Corporation
30th Street Station, Philadelphia, Pennsylvania 19104

Approved

WORK IN PROGRESS

Date

BALTIMORE, MD
B&P TUNNEL


MPXX

Project No: C.EN.201278
File name: No: XXXXX
Sheet No: OF XX
Desig. No: T-201


Desig. DO Drawn JB Checked FB Date 09/28/2016

TRACK PLAN

STA TK2 1100+00 TO STA TK2 1110+00

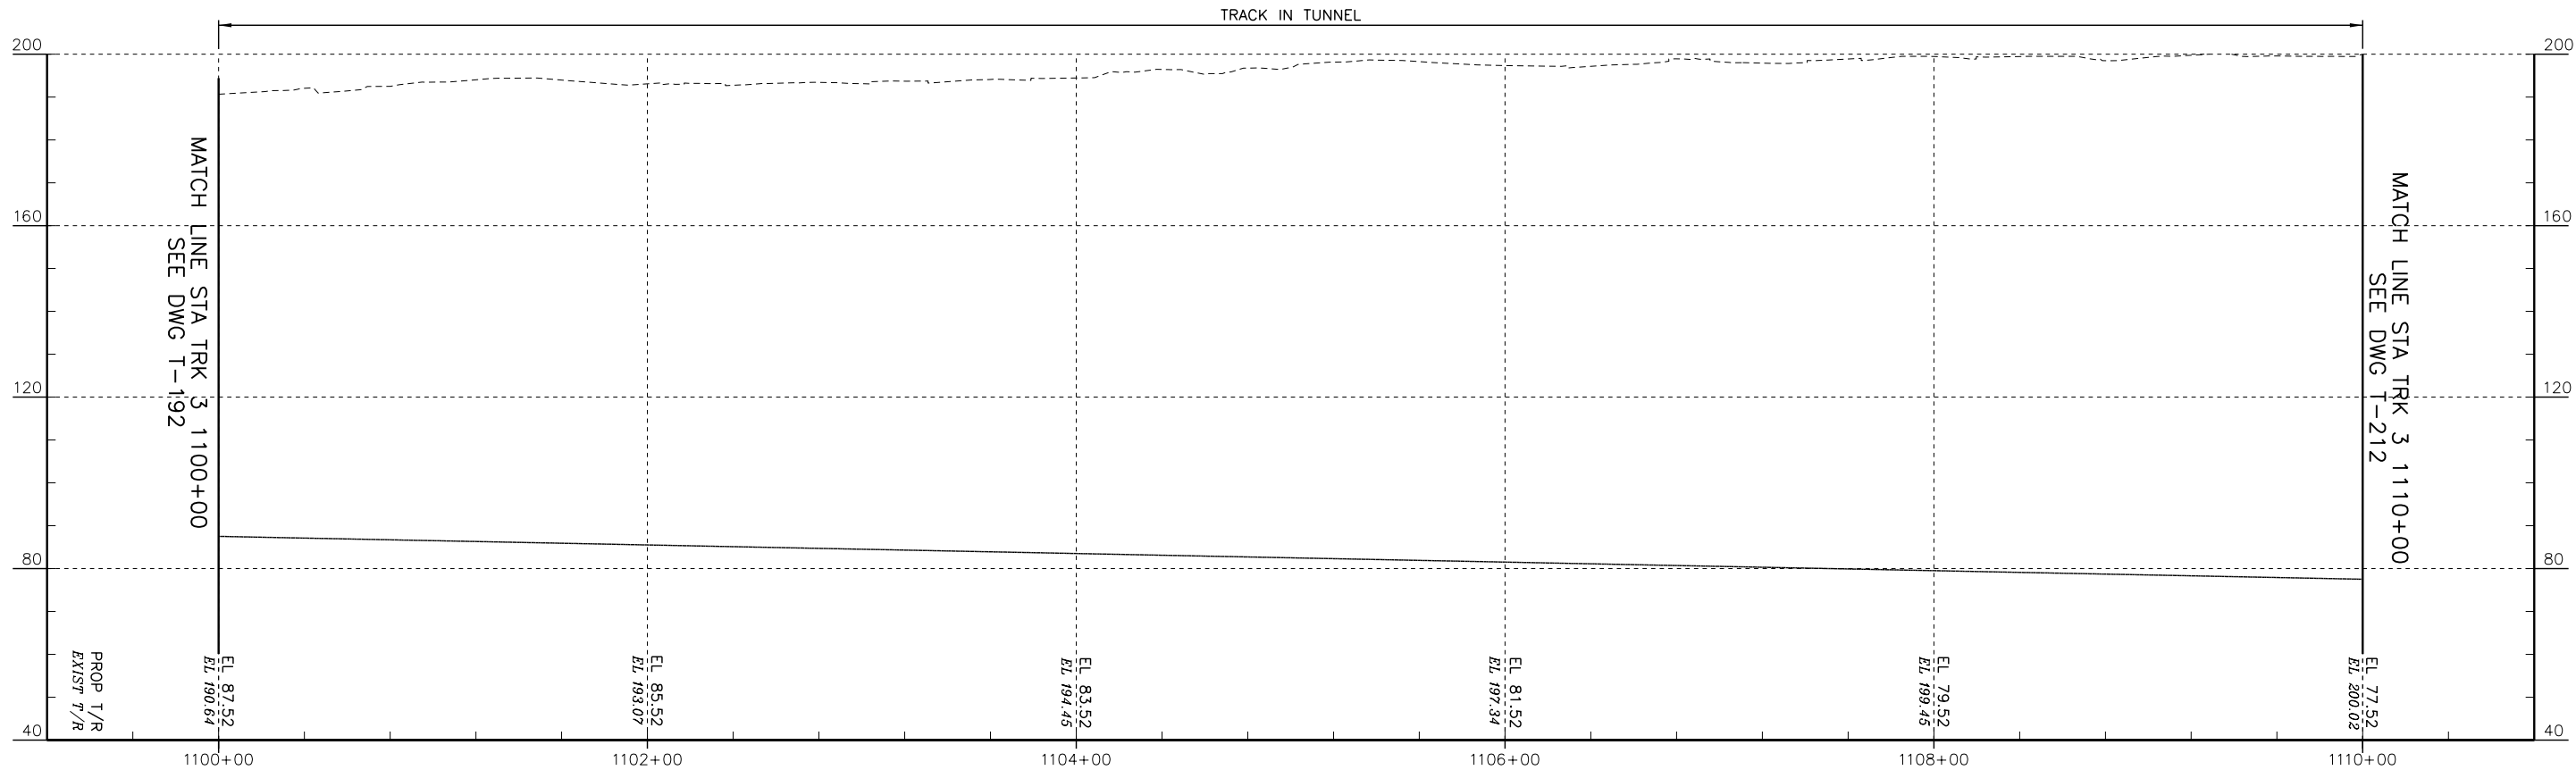

PROFILE - TRACK 3

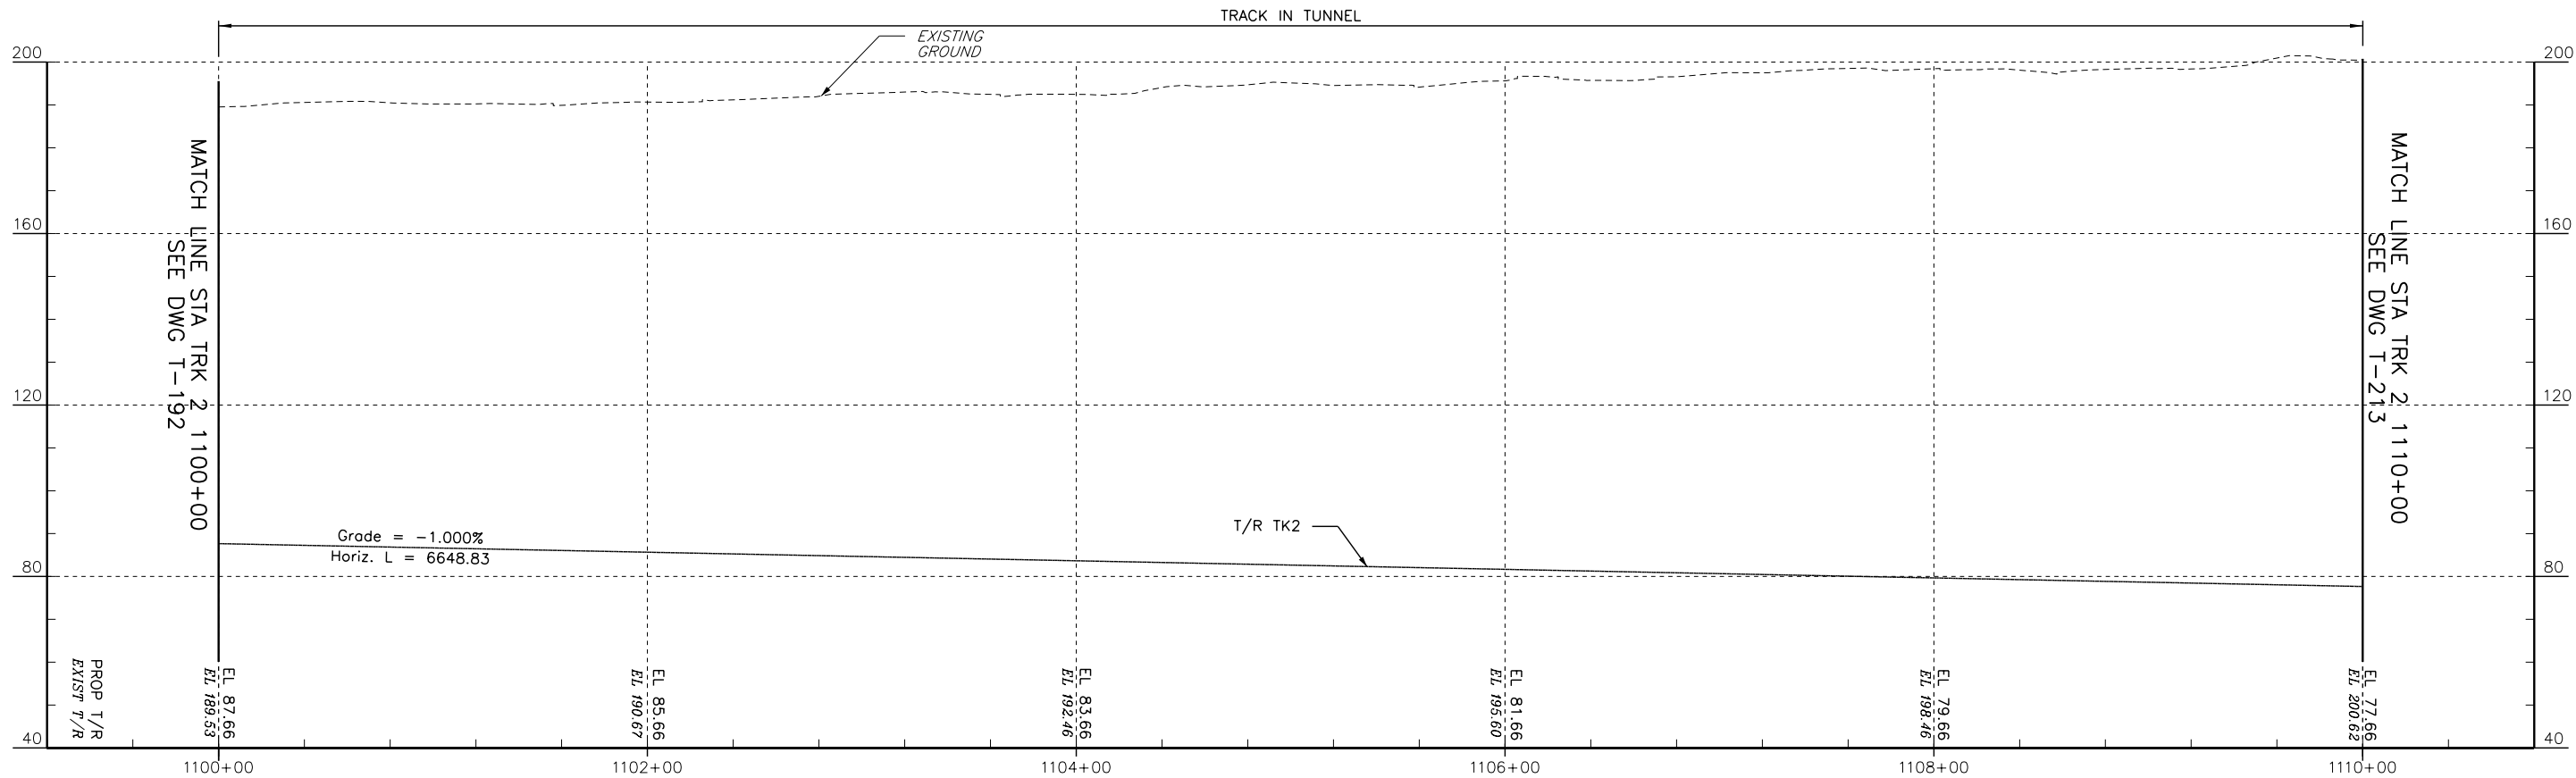

PROFILE - TRACK 2



No.	Revisions	Date	By



Office of Engineering

National Railroad Passenger Corporation
30th Street Station, Philadelphia, Pennsylvania 19104


Approved

WORK IN PROGRESS


Date




BALTIMORE, MD B&P TUNNEL		MPXX	Project No: C.EN.201278
PROFILES - TRACK 2 & TRACK 3 STA. 1100+00 TO STA. 1110+00			file name: No: XXXXX
Designed DO		Drawn JB	Sheet No: OF XX
Checked FB		Date 09/28/2016	Dwg. No: T-202

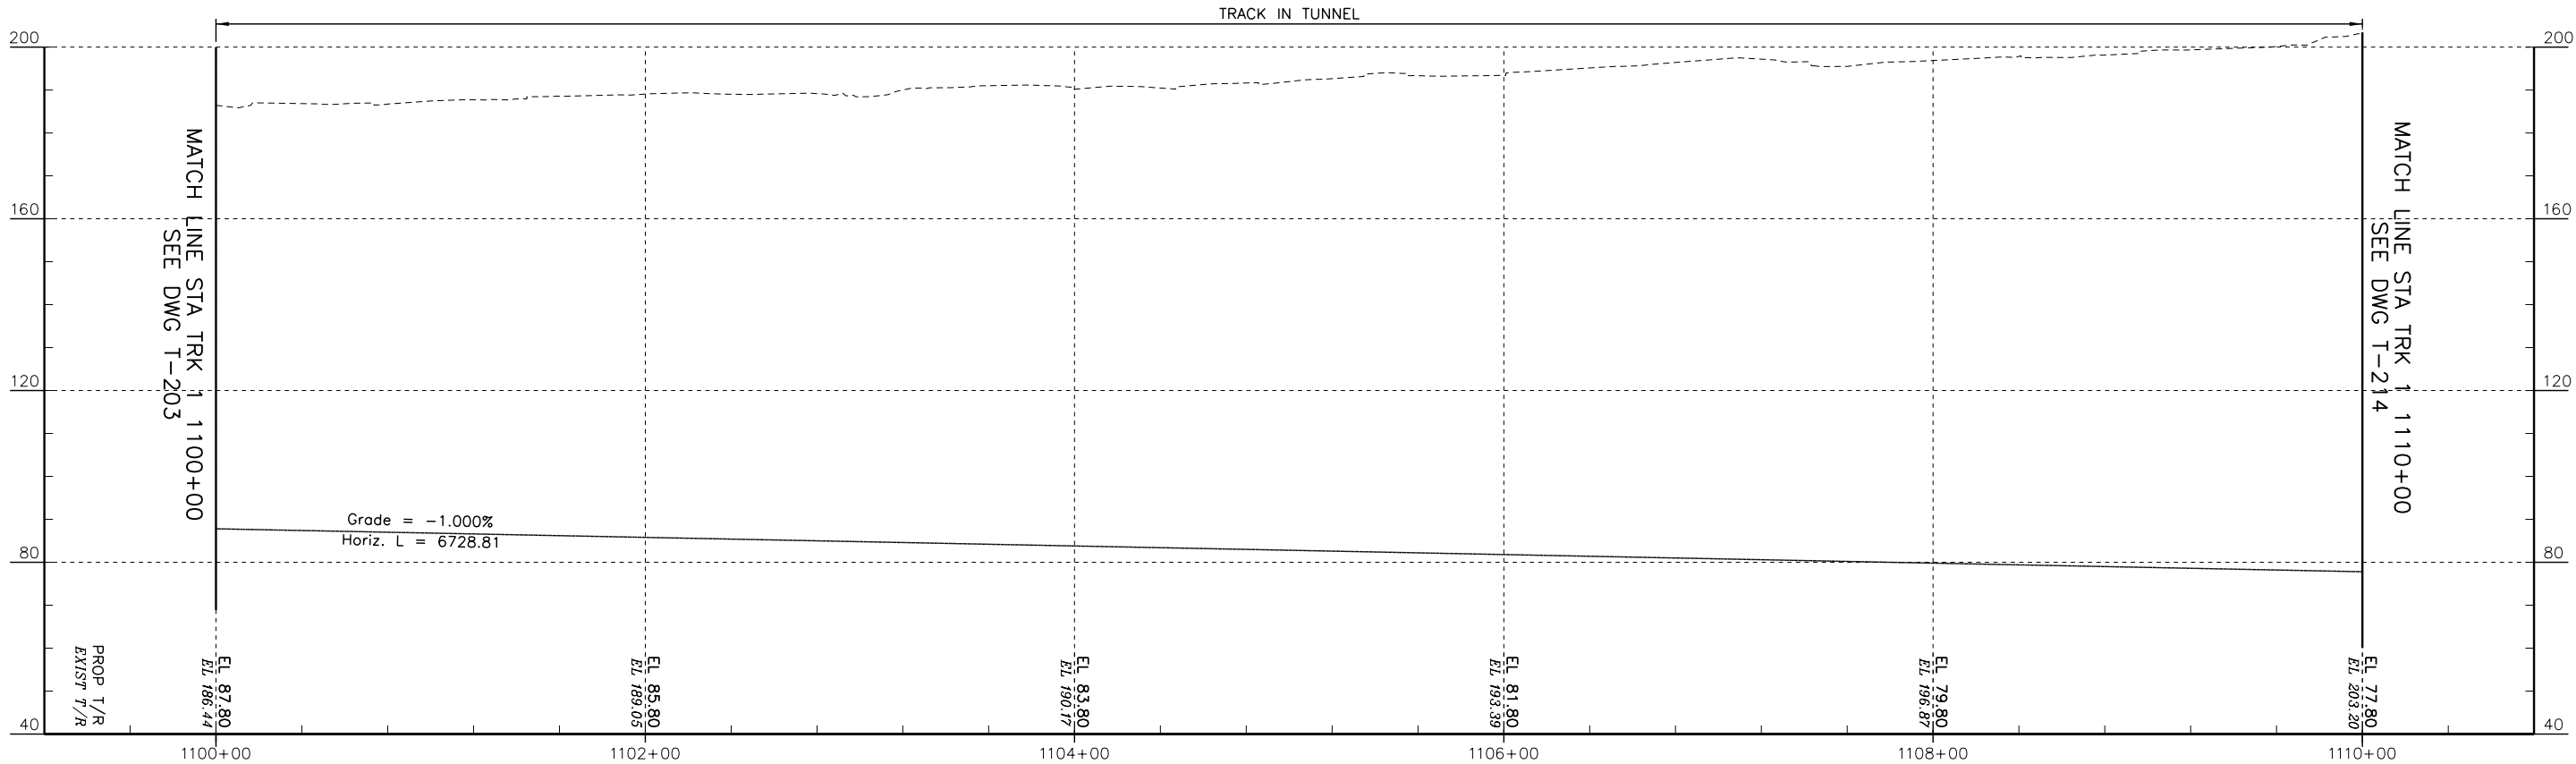

PROFILE - TRACK 1

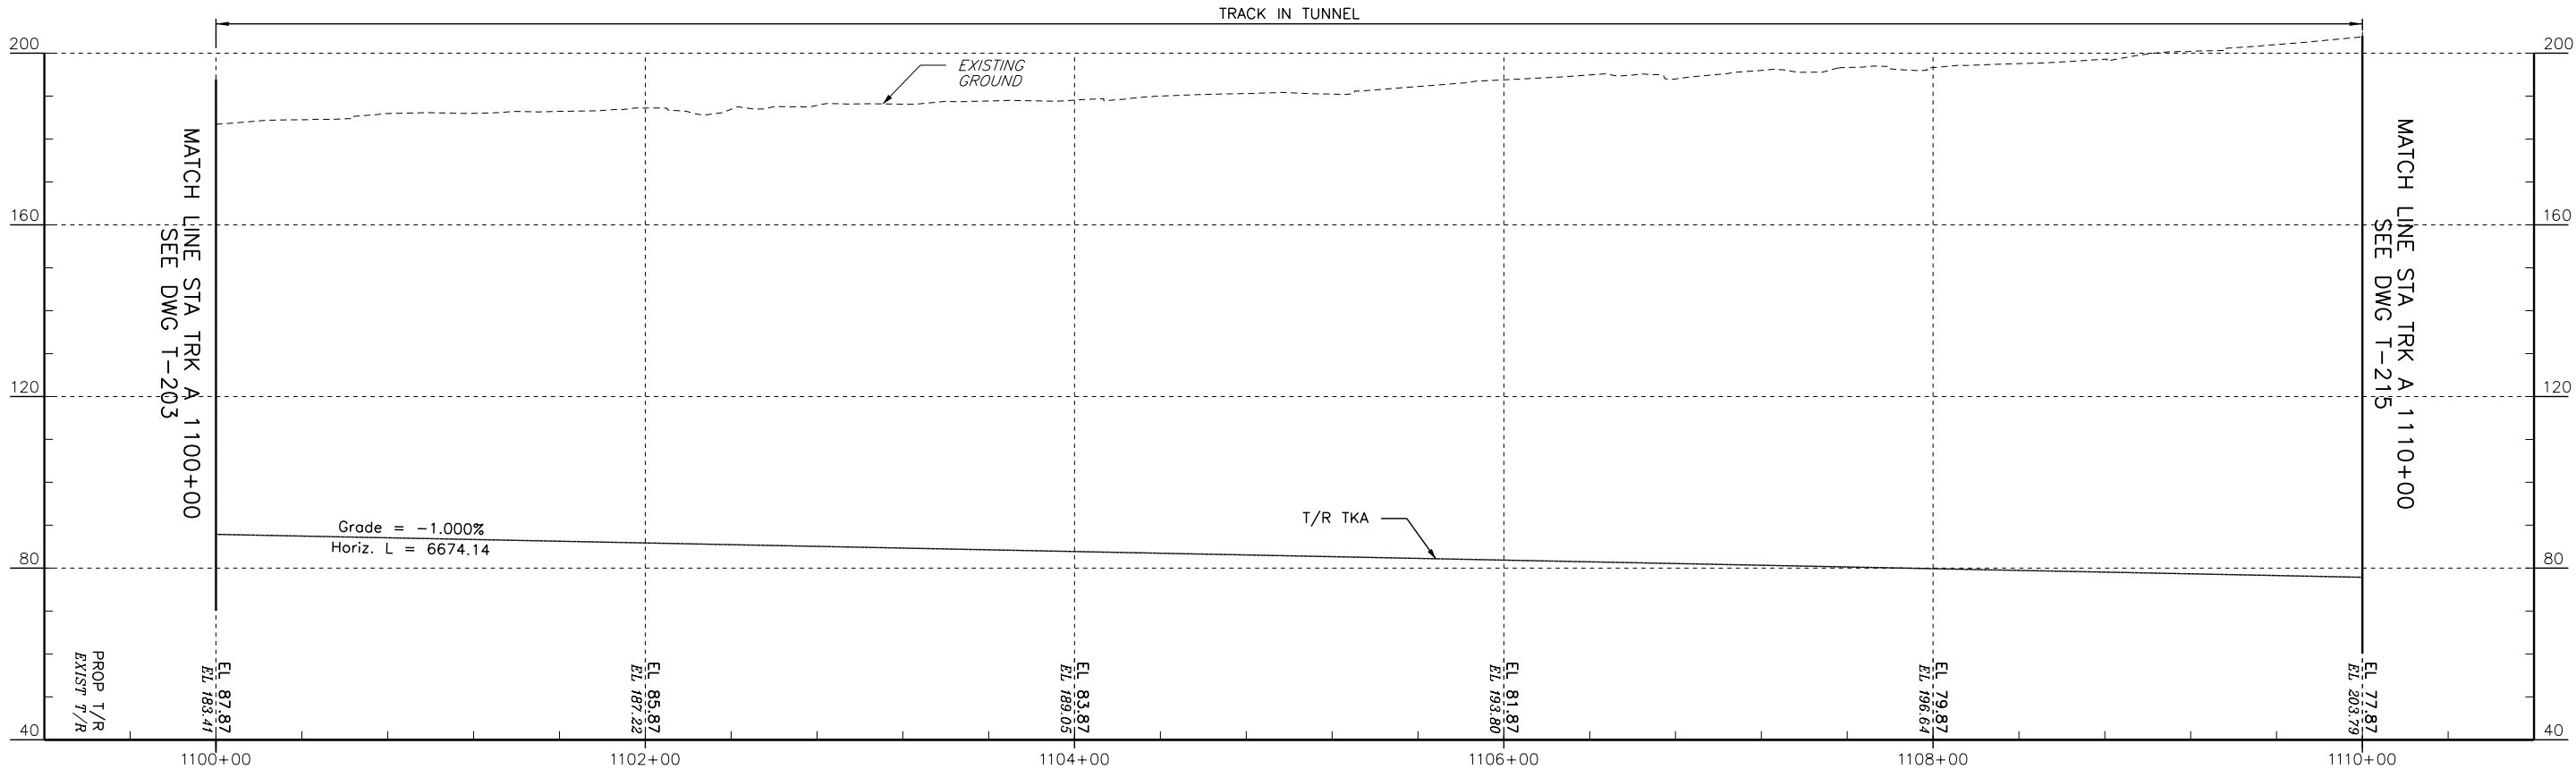

PROFILE - TRACK A

 

No.	Revisions	Date	By



Office of Engineering

National Railroad Passenger Corporation
30th Street Station, Philadelphia, Pennsylvania 19104

Approved

WORK IN PROGRESS

Date



A Parsons Brinckerhoff/Parsons Joint Venture


BALTIMORE, MD
B&P TUNNEL

MPXX


PROFILES - TRACK A & TRACK 1
STA. 1100+00 TO STA. 1110+00

Designed DO Drawn JB Checked FB Date 09/28/2016

Project No: C.EN.201278
File name: No: XXXXX
Sheet No: OF XX
Dwg. No: T-203

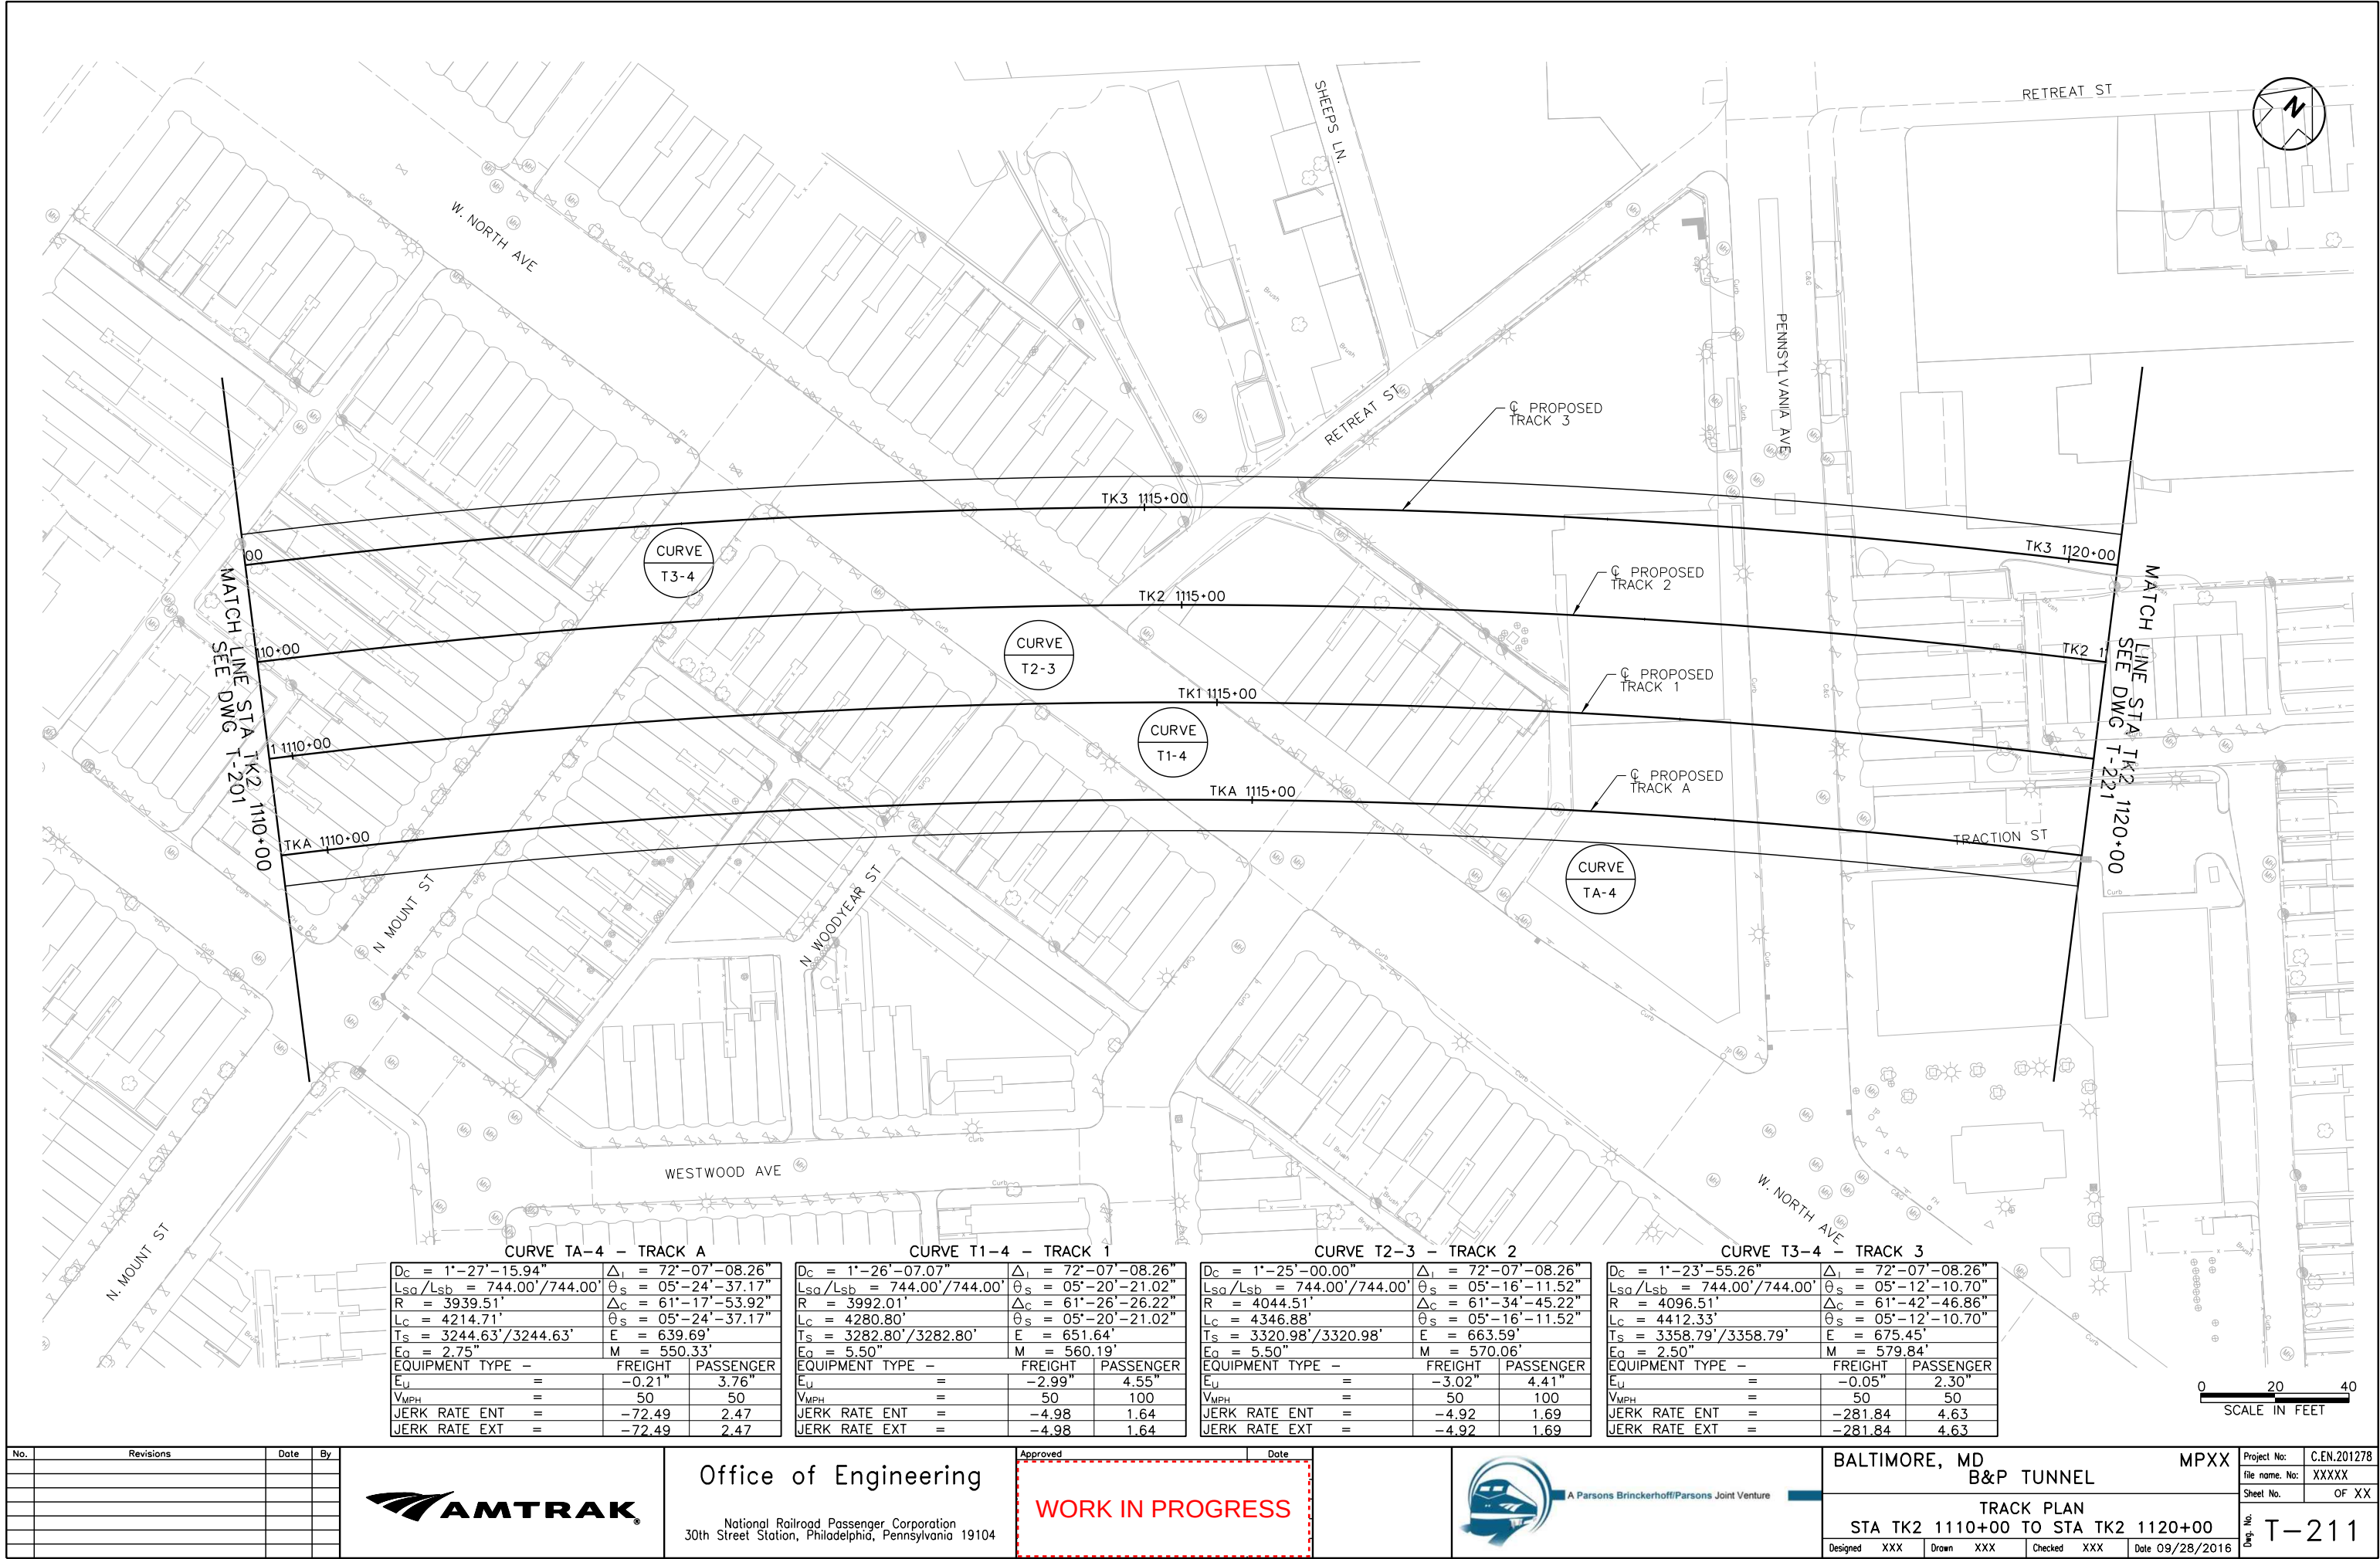

CURVE TA-4 - TRACK A				CURVE T1-4 - TRACK 1				CURVE T2-3 - TRACK 2				CURVE T3-4 - TRACK 3			
Dc = 1'-27'-15.94"		Δ_1 = 72'-07'-08.26"		Dc = 1'-26'-07.07"		Δ_1 = 72'-07'-08.26"		Dc = 1'-25'-00.00"		Δ_1 = 72'-07'-08.26"		Dc = 1'-23'-55.26"		Δ_1 = 72'-07'-08.26"	
Lsq/Lsb = 744.00'/744.00'		θ_s = 05'-24'-37.17"		Lsq/Lsb = 744.00'/744.00'		θ_s = 05'-20'-21.02"		Lsq/Lsb = 744.00'/744.00'		θ_s = 05'-16'-11.52"		Lsq/Lsb = 744.00'/744.00'		θ_s = 05'-12'-10.70"	
R = 3939.51'		Δ_c = 61'-17'-53.92"		R = 3992.01'		Δ_c = 61'-26'-26.22"		R = 4044.51'		Δ_c = 61'-34'-45.22"		R = 4096.51'		Δ_c = 61'-42'-46.86"	
Lc = 4214.71'		θ_s = 05'-24'-37.17"		Lc = 4280.80'		θ_s = 05'-20'-21.02"		Lc = 4346.88'		θ_s = 05'-16'-11.52"		Lc = 4412.33'		θ_s = 05'-12'-10.70"	
Ts = 3244.63'/3244.63'		E = 639.69'		Ts = 3282.80'/3282.80'		E = 651.64'		Ts = 3320.98'/3320.98'		E = 663.59'		Ts = 3358.79'/3358.79'		E = 675.45'	
Eo = 2.75"		M = 550.33'		Eo = 5.50"		M = 560.19'		Eo = 5.50"		M = 570.06'		Eo = 2.50"		M = 579.84'	
EQUIPMENT TYPE -		FREIGHT		EQUIPMENT TYPE -		FREIGHT		EQUIPMENT TYPE -		FREIGHT		EQUIPMENT TYPE -		FREIGHT	
Eu		= -0.21"		Eu		= -2.99"		Eu		= -3.02"		Eu		= -0.05"	
VMPH		= 50		VMPH		= 50		VMPH		= 50		VMPH		= 50	
JERK RATE ENT		= -72.49		JERK RATE ENT		= -4.98		JERK RATE ENT		= -4.92		JERK RATE ENT		= -281.84	
JERK RATE EXT		= -72.49		JERK RATE EXT		= -4.98		JERK RATE EXT		= -4.92		JERK RATE EXT		= -281.84	

 

DATE: 09/28/2016
SCALE: 1"=40'
STANDARD PEN TABLE NO.

No.	Revisions	Date	By



Office of Engineering
National Railroad Passenger Corporation
30th Street Station, Philadelphia, Pennsylvania 19104

Approved

DATE

WORK IN PROGRESS




BALTIMORE, MD
B&P TUNNEL

TRACK PLAN
STA TK2 1110+00 TO STA TK2 1120+00

Designed: XXX Drawn: XXX Checked: XXX Date: 09/28/2016

MPXX

Project No: C.EN.201278
File name: XXXXX
Sheet No: OF XX
Dwg. No: T-211

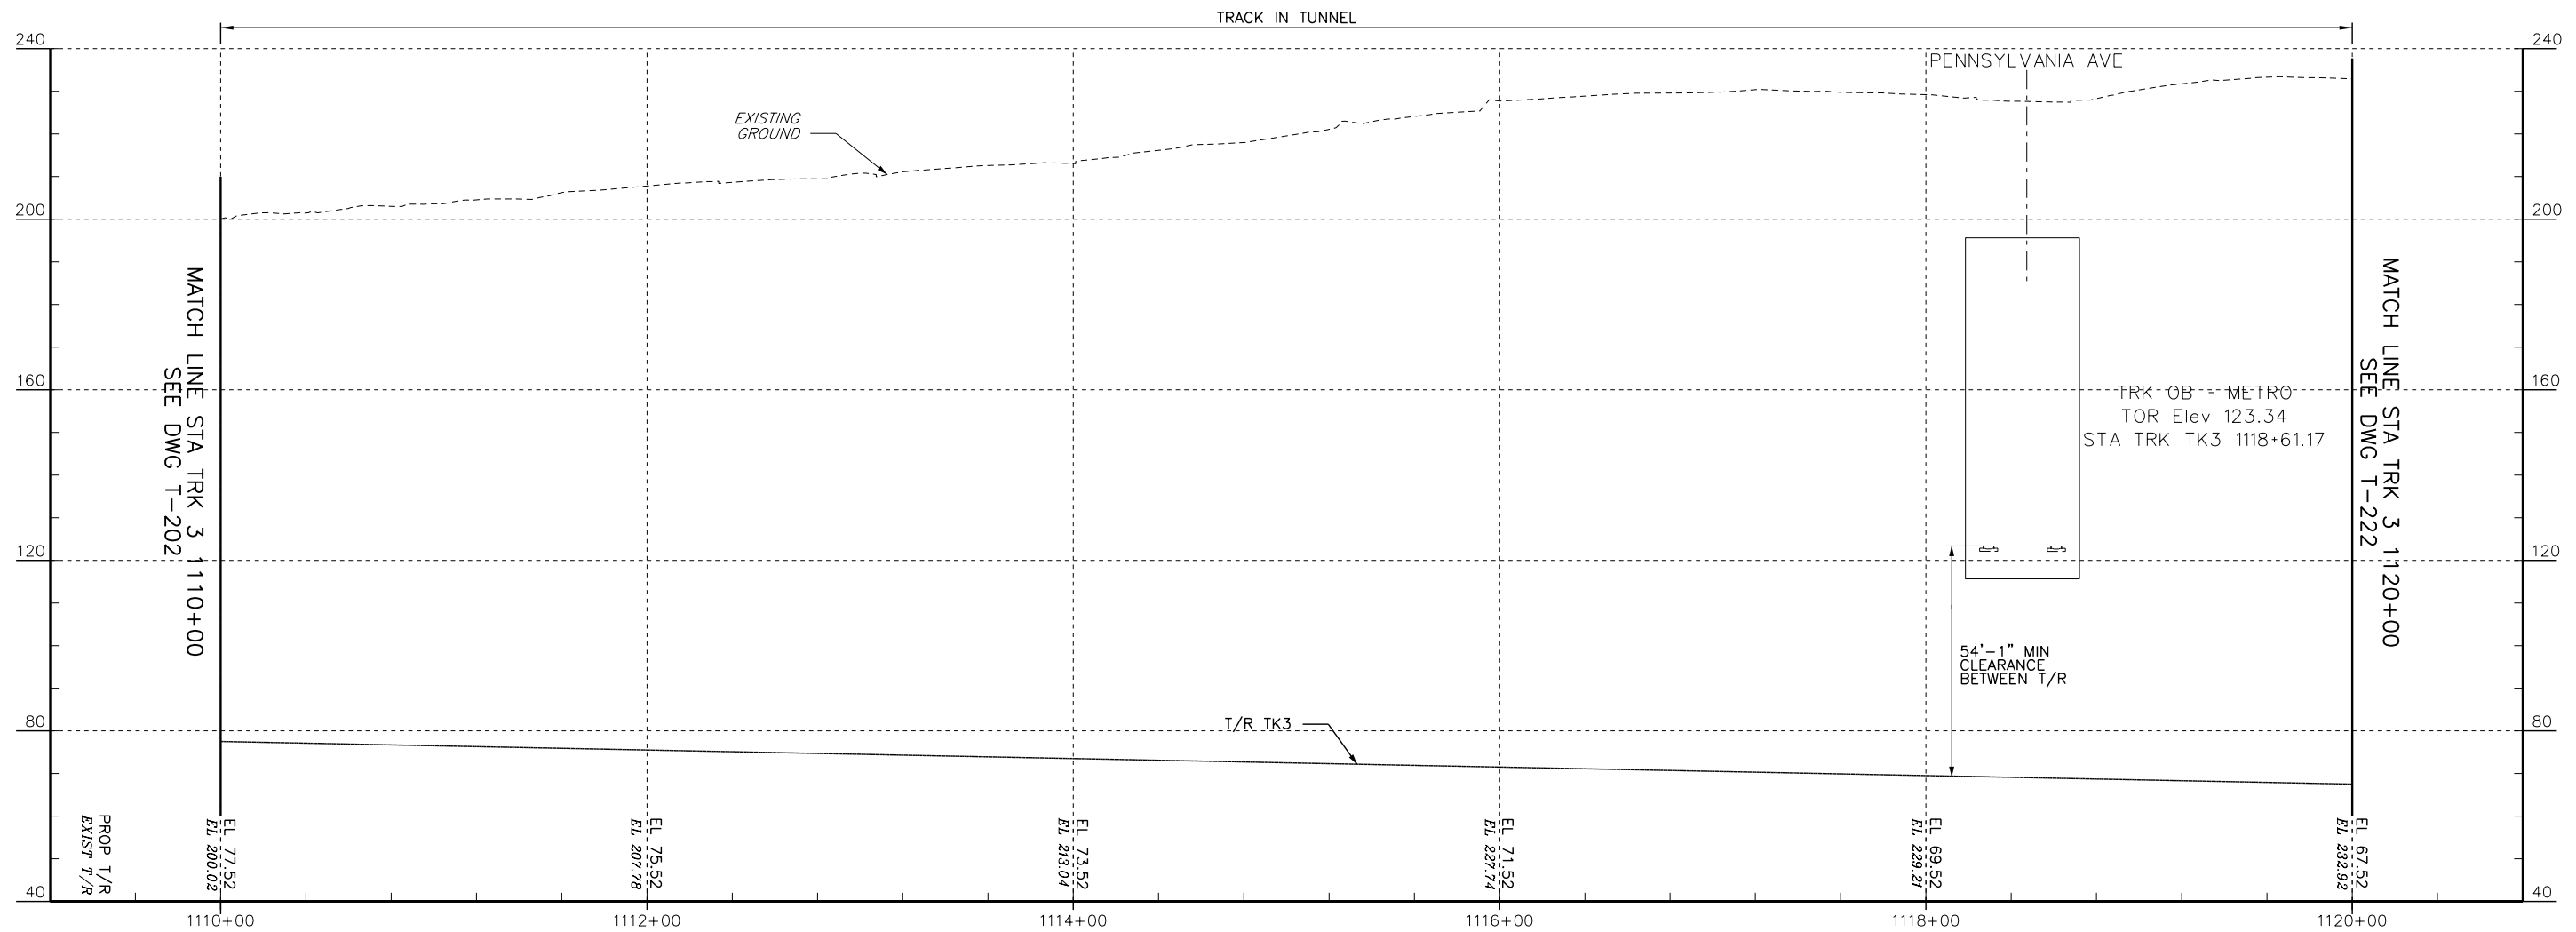

PROFILE - TRACK 3

0 40 80
HORIZ. SCALE IN FEET

0 20 40
VERT. SCALE IN FEET

No.	Revisions	Date	By



Office of Engineering

National Railroad Passenger Corporation
30th Street Station, Philadelphia, Pennsylvania 19104

Approved


WORK IN PROGRESS

Date



A Parsons Brinckerhoff/Parsons Joint Venture

BALTIMORE, MD B&P TUNNEL				MPXX	Project No:	C.EN.201278
PROFILE - TRACK 3 STA. 1110+00 TO STA. 1120+00				Desig. No.	file name. No:	XXXXX
					Sheet No.	OF XX
Designed DO	Drawn JB	Checked FB	Date 09/28/2016	T-212		

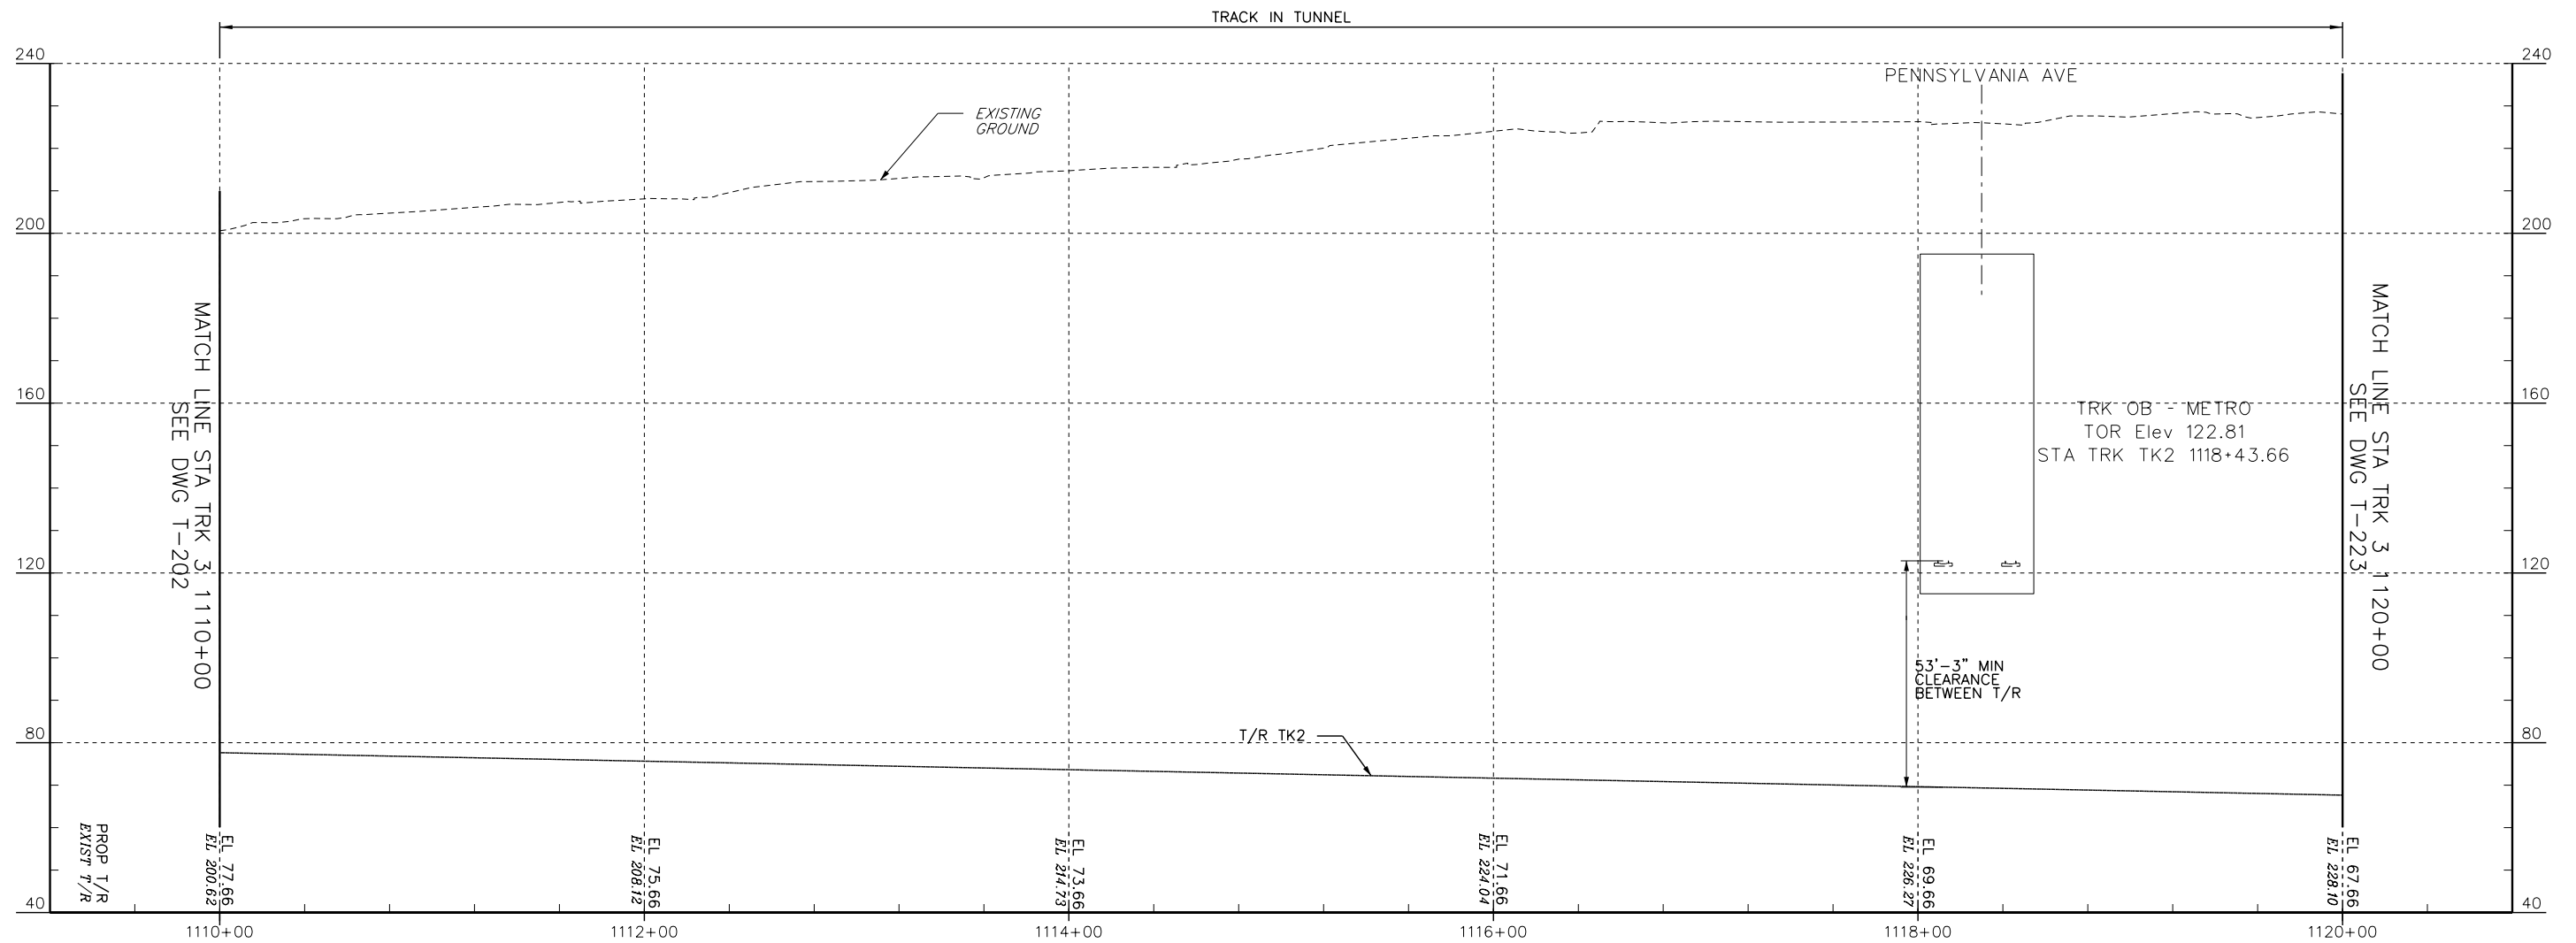

PROFILE - TRACK 2

0 40 80
HORIZ. SCALE IN FEET

0 20 40
VERT. SCALE IN FEET

No.	Revisions	Date	By



Office of Engineering

National Railroad Passenger Corporation
30th Street Station, Philadelphia, Pennsylvania 19104

Approved
WORK IN PROGRESS
Date



A Parsons Brinckerhoff/Parsons Joint Venture


BALTIMORE, MD
B&P TUNNEL

MPXX

PROFILE - TRACK 2
STA. 1110+00 TO STA. 1120+00

Designed Drawn Checked Date 09/28/2016

Project No: C.EN.201278
File name: No: XXXXX
Sheet No: OF XX
Dwg. No: T-213

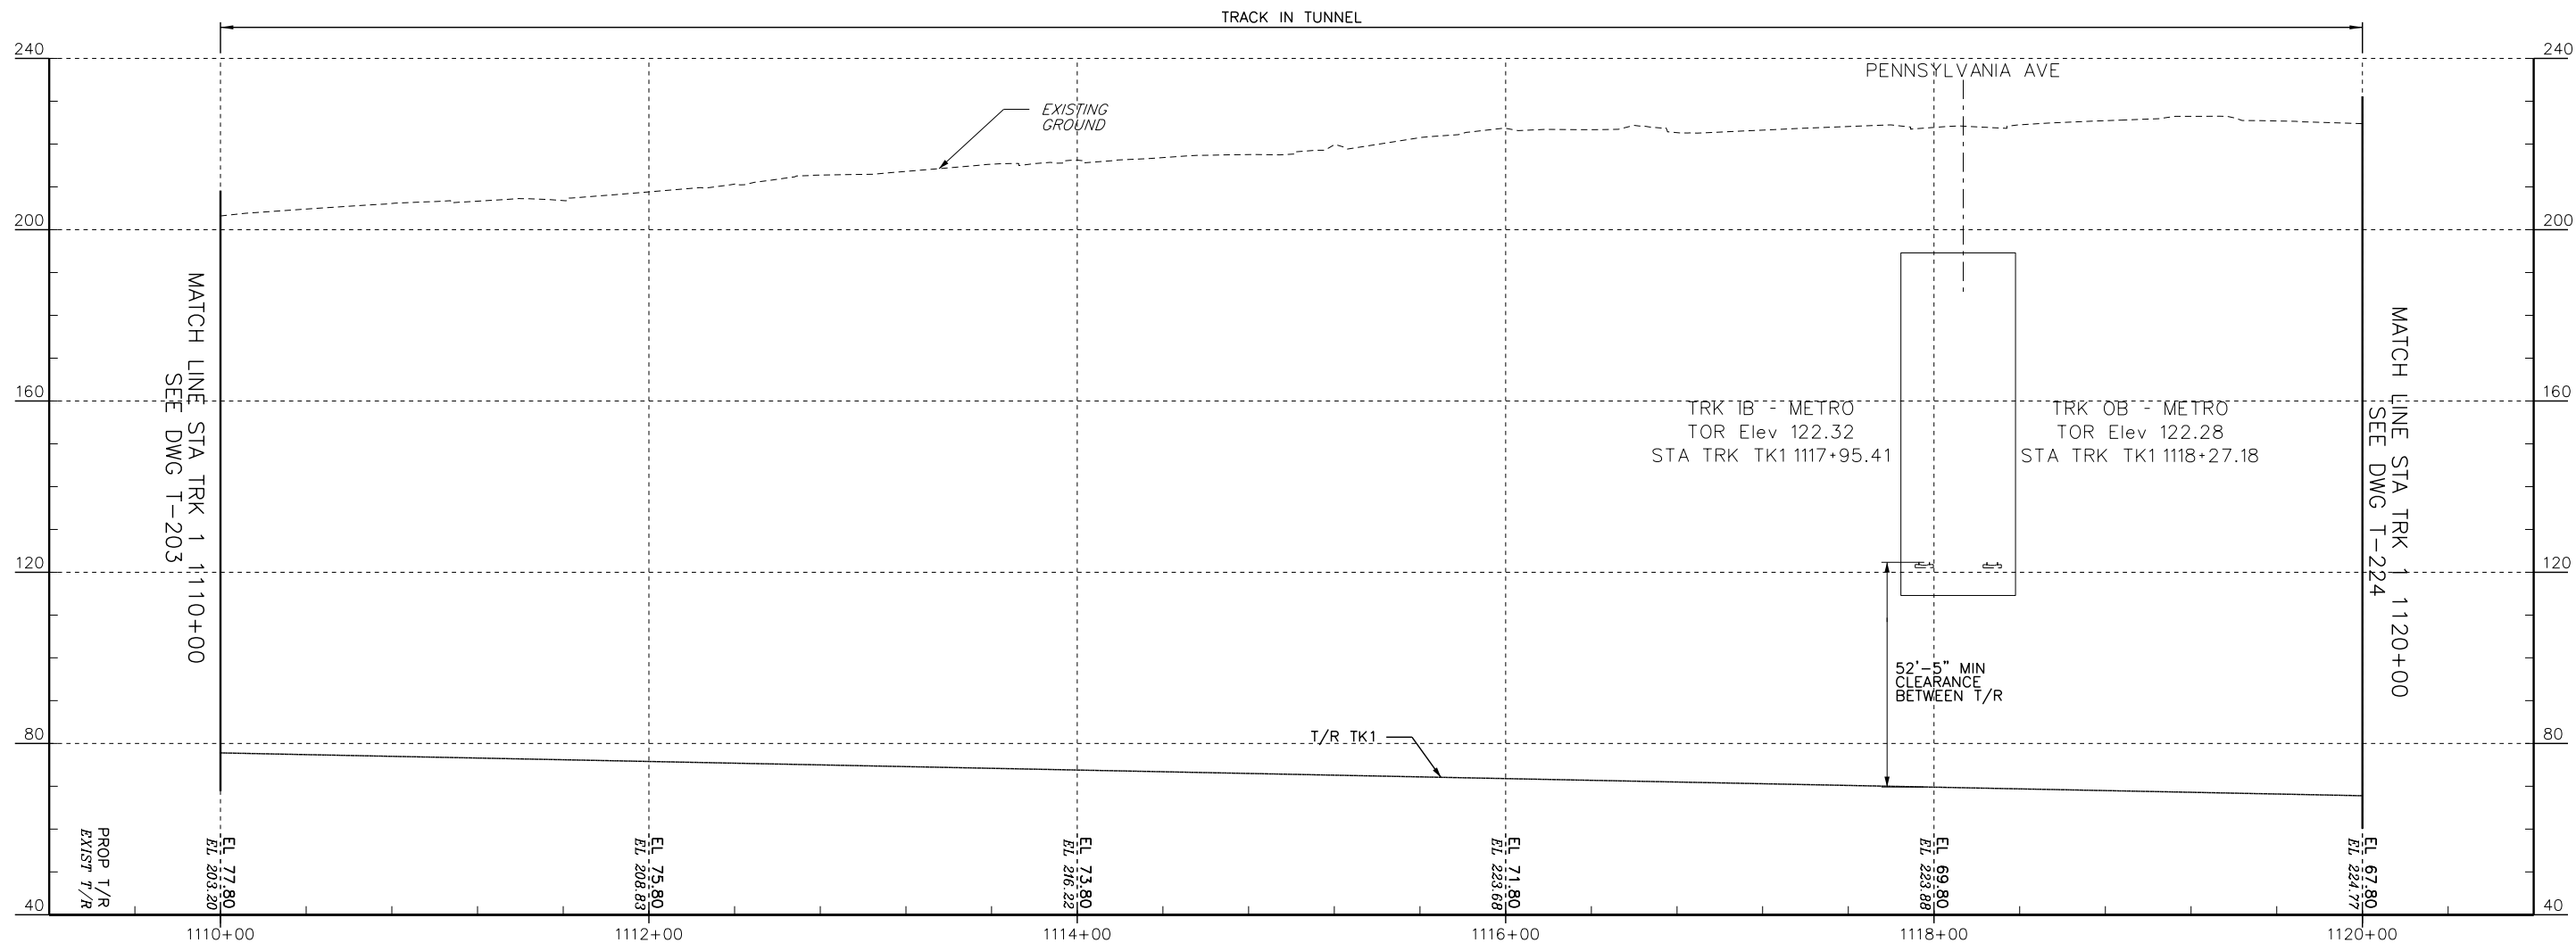

PROFILE - TRACK 1



No.	Revisions	Date	By




Office of Engineering
National Railroad Passenger Corporation
30th Street Station, Philadelphia, Pennsylvania 19104

Approved
WORK IN PROGRESS
Date



BALTIMORE, MD B&P TUNNEL		MPXX	Project No: C.EN.201278
PROFILE - TRACK 1 STA. 1110+00 TO STA. 1120+00		Designed	file name: No: XXXXX
Drawn		Checked	Sheet No: OF XX
Date 09/28/2016		Dwg. No: T-214	

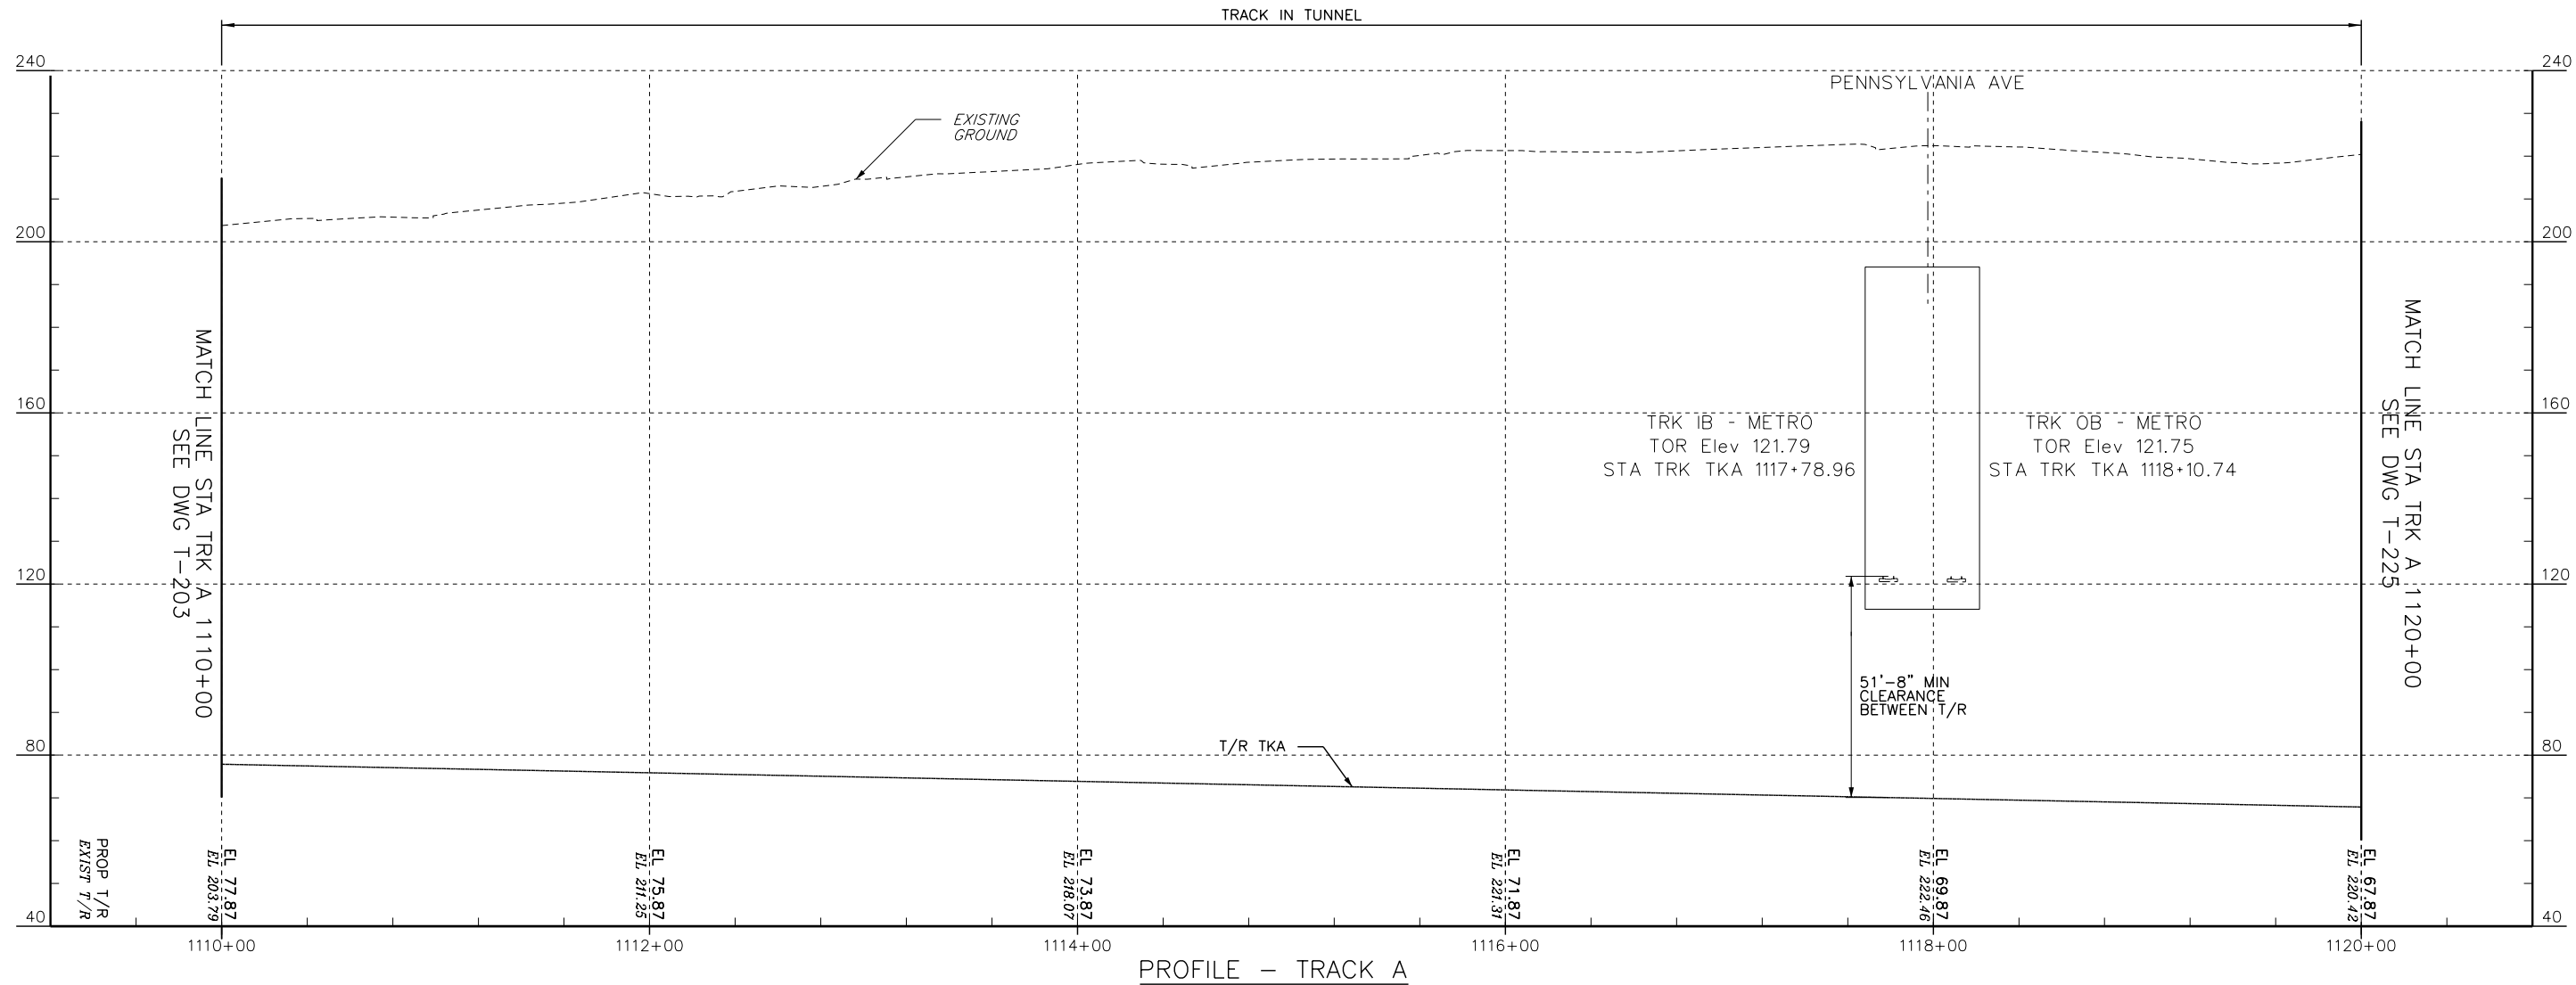

No.	Revisions	Date	By



Office of Engineering

National Railroad Passenger Corporation
30th Street Station, Philadelphia, Pennsylvania 19104

Approved

WORK IN PROGRESS

Date



BALTIMORE, MD B&P TUNNEL		MPXX	Project No: C.EN.201278
PROFILE - TRACK A STA. 1110+00 TO STA. 1120+00			file name: No: XXXXX
Designed		Drawn	Sheet No. OF XX
Checked		Date 09/28/2016	Dwg. No. T-215



CURVE TA-4 - TRACK A			
Dc = 1'-27'-15.94"	Δ _i = 72°-07'-08.26"		
Lsq/Lsb = 744.00'/744.00'	θ _s = 05°-24'-37.17"		
R = 3939.51'	Δ _c = 61°-17'-53.92"		
Lc = 4214.71'	θ _s = 05°-24'-37.17"		
Ts = 3244.63'/3244.63'	E = 639.69'		
Ea = 2.75"	M = 550.33'		
EQUIPMENT TYPE -	FREIGHT	PASSENGER	
E _u	= -0.21"	3.76"	
V _{MPH}	= 50	50	
JERK RATE ENT	= -72.49	2.47	
JERK RATE EXT	= -72.49	2.47	

CURVE T1-4 - TRACK 1			
Dc = 1'-26'-07.07"	Δ _i = 72°-07'-08.26"		
Lsq/Lsb = 744.00'/744.00'	θ _s = 05°-20'-21.02"		
R = 3992.01'	Δ _c = 61°-26'-26.22"		
Lc = 4280.80'	θ _s = 05°-20'-21.02"		
Ts = 3282.80'/3282.80'	E = 651.64'		
Ea = 5.50"	M = 560.19'		
EQUIPMENT TYPE -	FREIGHT	PASSENGER	
E _u	= -2.99"	4.55"	
V _{MPH}	= 50	100	
JERK RATE ENT	= -4.98	1.64	
JERK RATE EXT	= -4.98	1.64	

CURVE T2-3 - TRACK 2			
Dc = 1'-25'-00.00"	Δ _i = 72°-07'-08.26"		
Lsq/Lsb = 744.00'/744.00'	θ _s = 05°-16'-11.52"		
R = 4044.51'	Δ _c = 61°-34'-45.22"		
Lc = 4346.88'	θ _s = 05°-16'-11.52"		
Ts = 3320.98'/3320.98'	E = 663.59'		
Ea = 5.50"	M = 570.06'		
EQUIPMENT TYPE -	FREIGHT	PASSENGER	
E _u	= -3.02"	4.41"	
V _{MPH}	= 50	100	
JERK RATE ENT	= -4.92	1.69	
JERK RATE EXT	= -4.92	1.69	

CURVE T3-4 - TRACK 3			
Dc = 1'-23'-55.26"	Δ _i = 72°-07'-08.26"		
Lsq/Lsb = 744.00'/744.00'	θ _s = 05°-12'-10.70"		
R = 4096.51'	Δ _c = 61°-42'-46.86"		
Lc = 4412.33'	θ _s = 05°-12'-10.70"		
Ts = 3358.79'/3358.79'	E = 675.45'		
Ea = 2.50"	M = 579.84'		
EQUIPMENT TYPE -	FREIGHT	PASSENGER	
E _u	= -0.05"	2.30"	
V _{MPH}	= 50	50	
JERK RATE ENT	= -281.84	4.63	
JERK RATE EXT	= -281.84	4.63	

0 20 40
SCALE IN FEET

No.	Revisions	Date	By




Office of Engineering
National Railroad Passenger Corporation
30th Street Station, Philadelphia, Pennsylvania 19104

Approved
WORK IN PROGRESS
Date



A Parsons Brinckerhoff/Parsons Joint Venture

BALTIMORE, MD B&P TUNNEL		MPXX	Project No: C.EN.201278
TRACK PLAN			File name: No: XXXXX
STA TK2 1120+00 TO STA TK2 1130+00			Sheet No: OF XX
Designed	Drawn	Checked	Date 09/28/2016
Dwg. No. T-221			

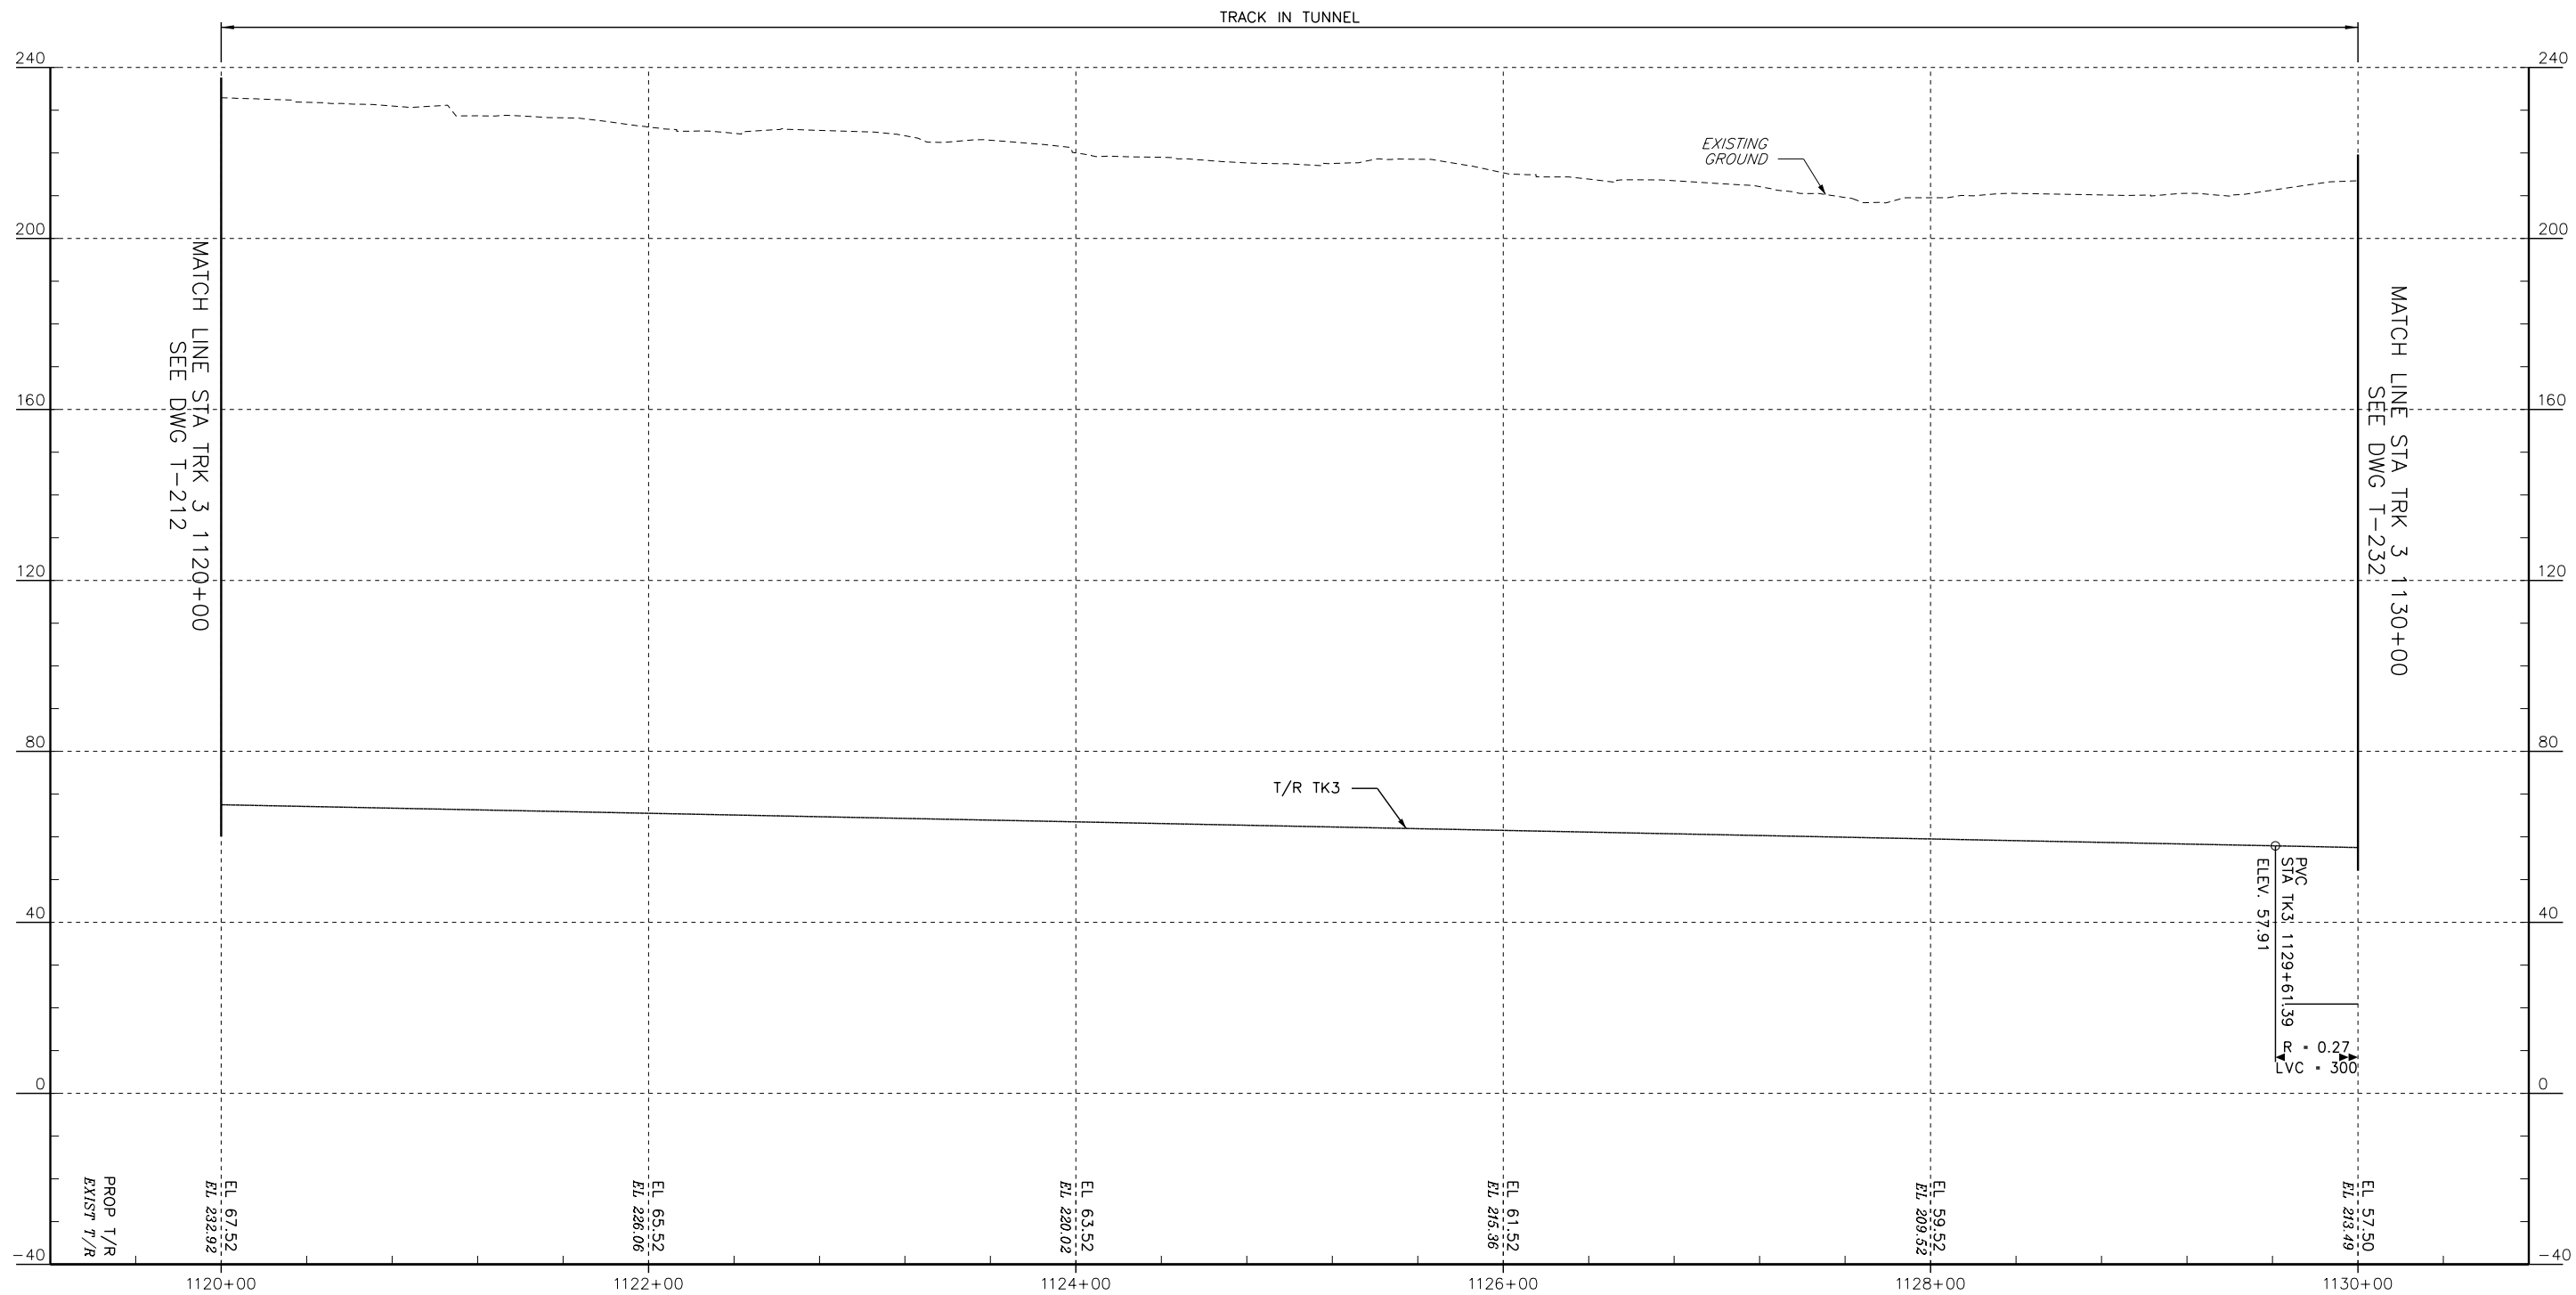

PROFILE - TRACK 3

0 40 80
HORIZ. SCALE IN FEET

0 20 40
VERT. SCALE IN FEET

No.	Revisions	Date	By



Office of Engineering

National Railroad Passenger Corporation
30th Street Station, Philadelphia, Pennsylvania 19104

Approved


WORK IN PROGRESS

Date



A Parsons Brinckerhoff/Parsons Joint Venture

BALTIMORE, MD B&P TUNNEL		MPXX	
PROFILE - TRACK 3 STA. 1120+00 TO STA. 1130+00		Project No:	C.EN.201278
Designed		File name:	No: XXXXX
Drawn		Sheet No.	OF XX
Checked		Des. No.	T-222
Date 09/28/2016			

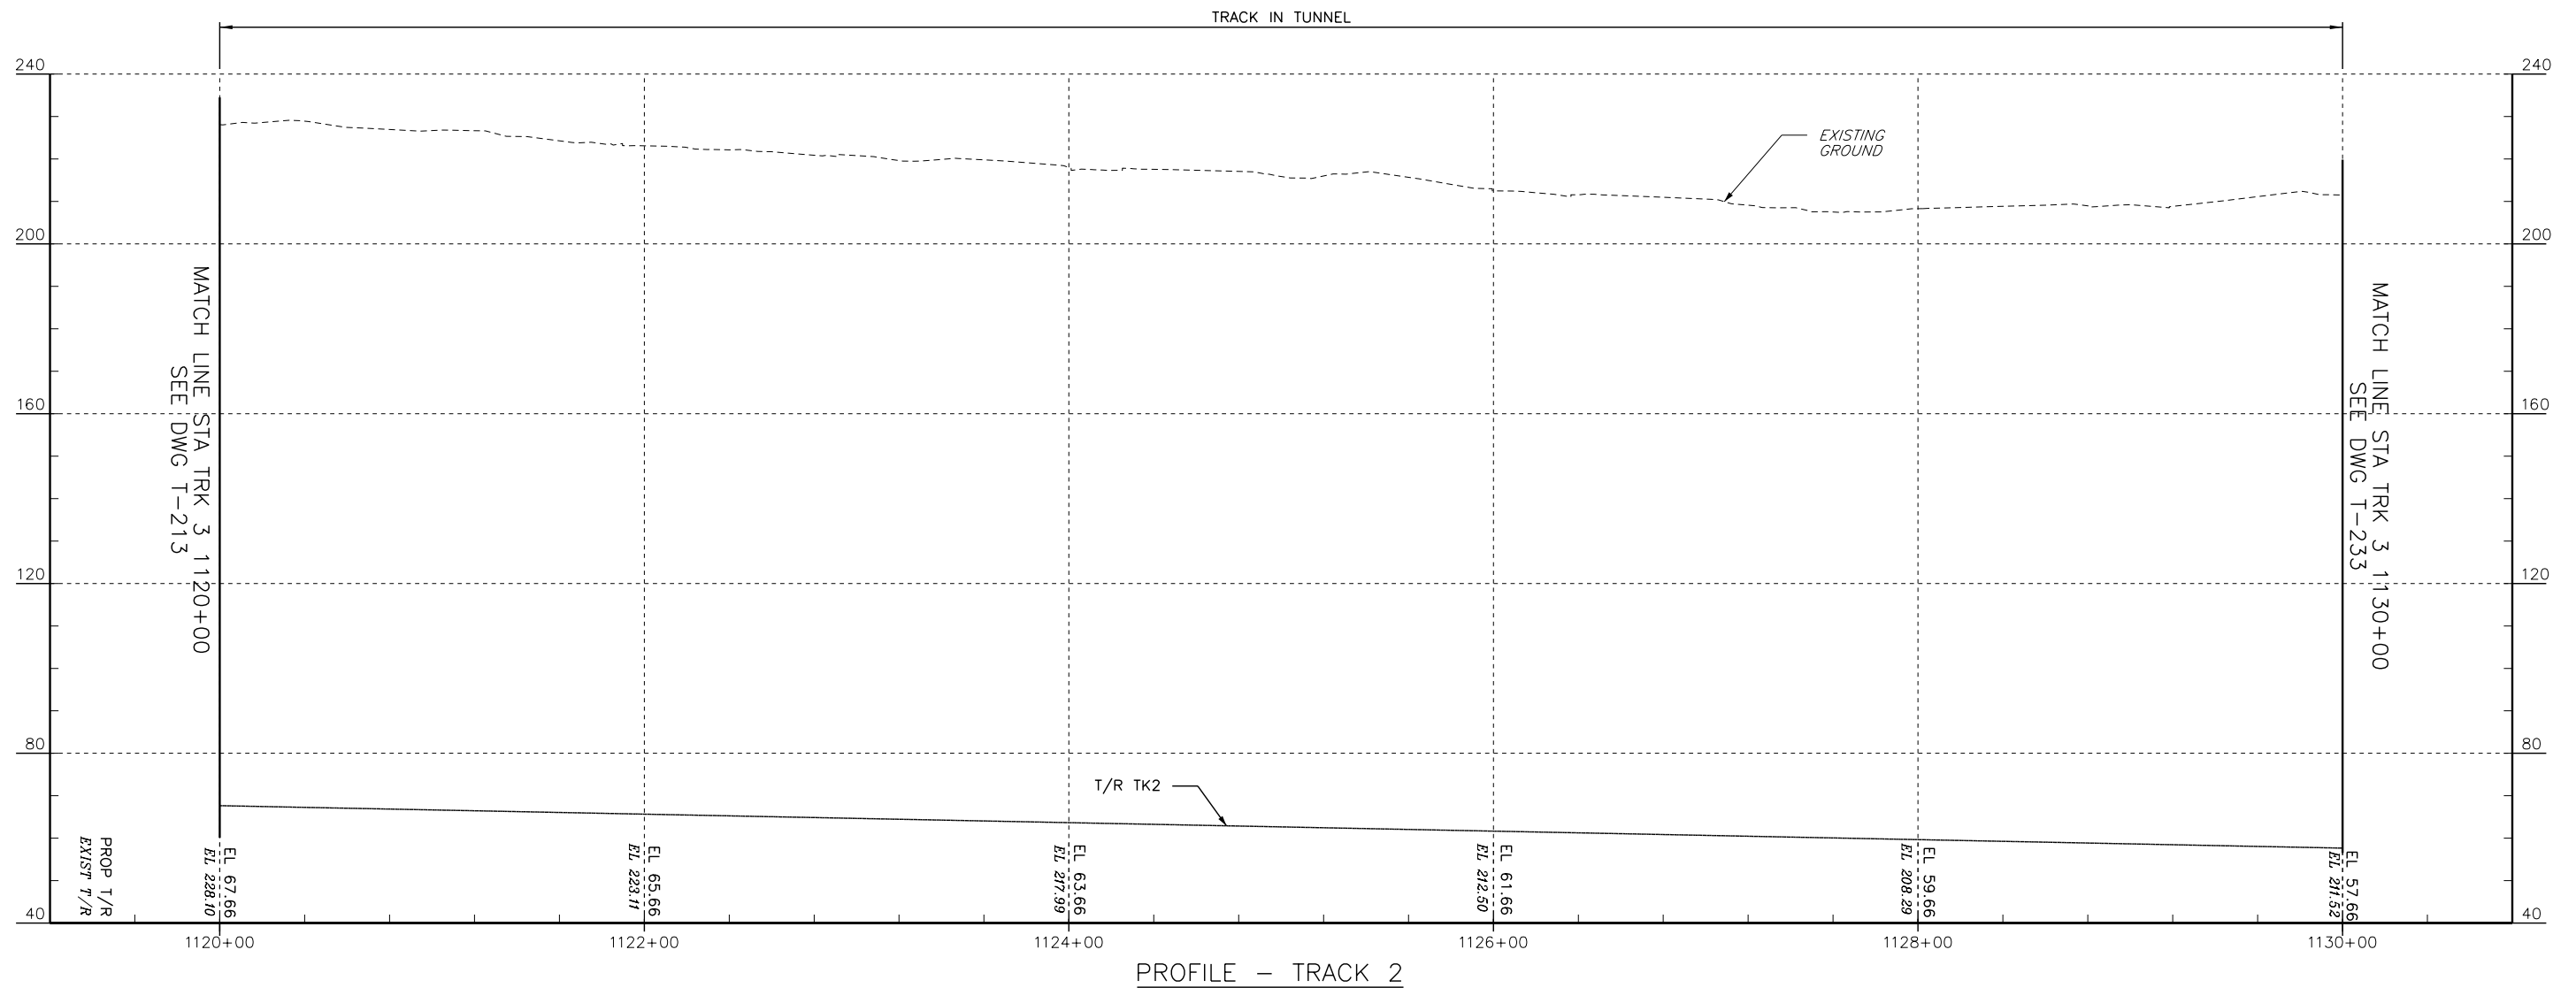

No.	Revisions	Date	By




Office of Engineering

National Railroad Passenger Corporation
30th Street Station, Philadelphia, Pennsylvania 19104

Approved	Date
WORK IN PROGRESS	



BALTIMORE, MD B&P TUNNEL				MPXX	Project No:	C.EN.201278
PROFILE - TRACK 2 STA. 1120+00 TO STA. 1130+00				Desg. No.	file name:	XXXXX
					Sheet No.	OF XX
Designed DO	Drawn JB	Checked FB	Date 09/28/2016	T-223		

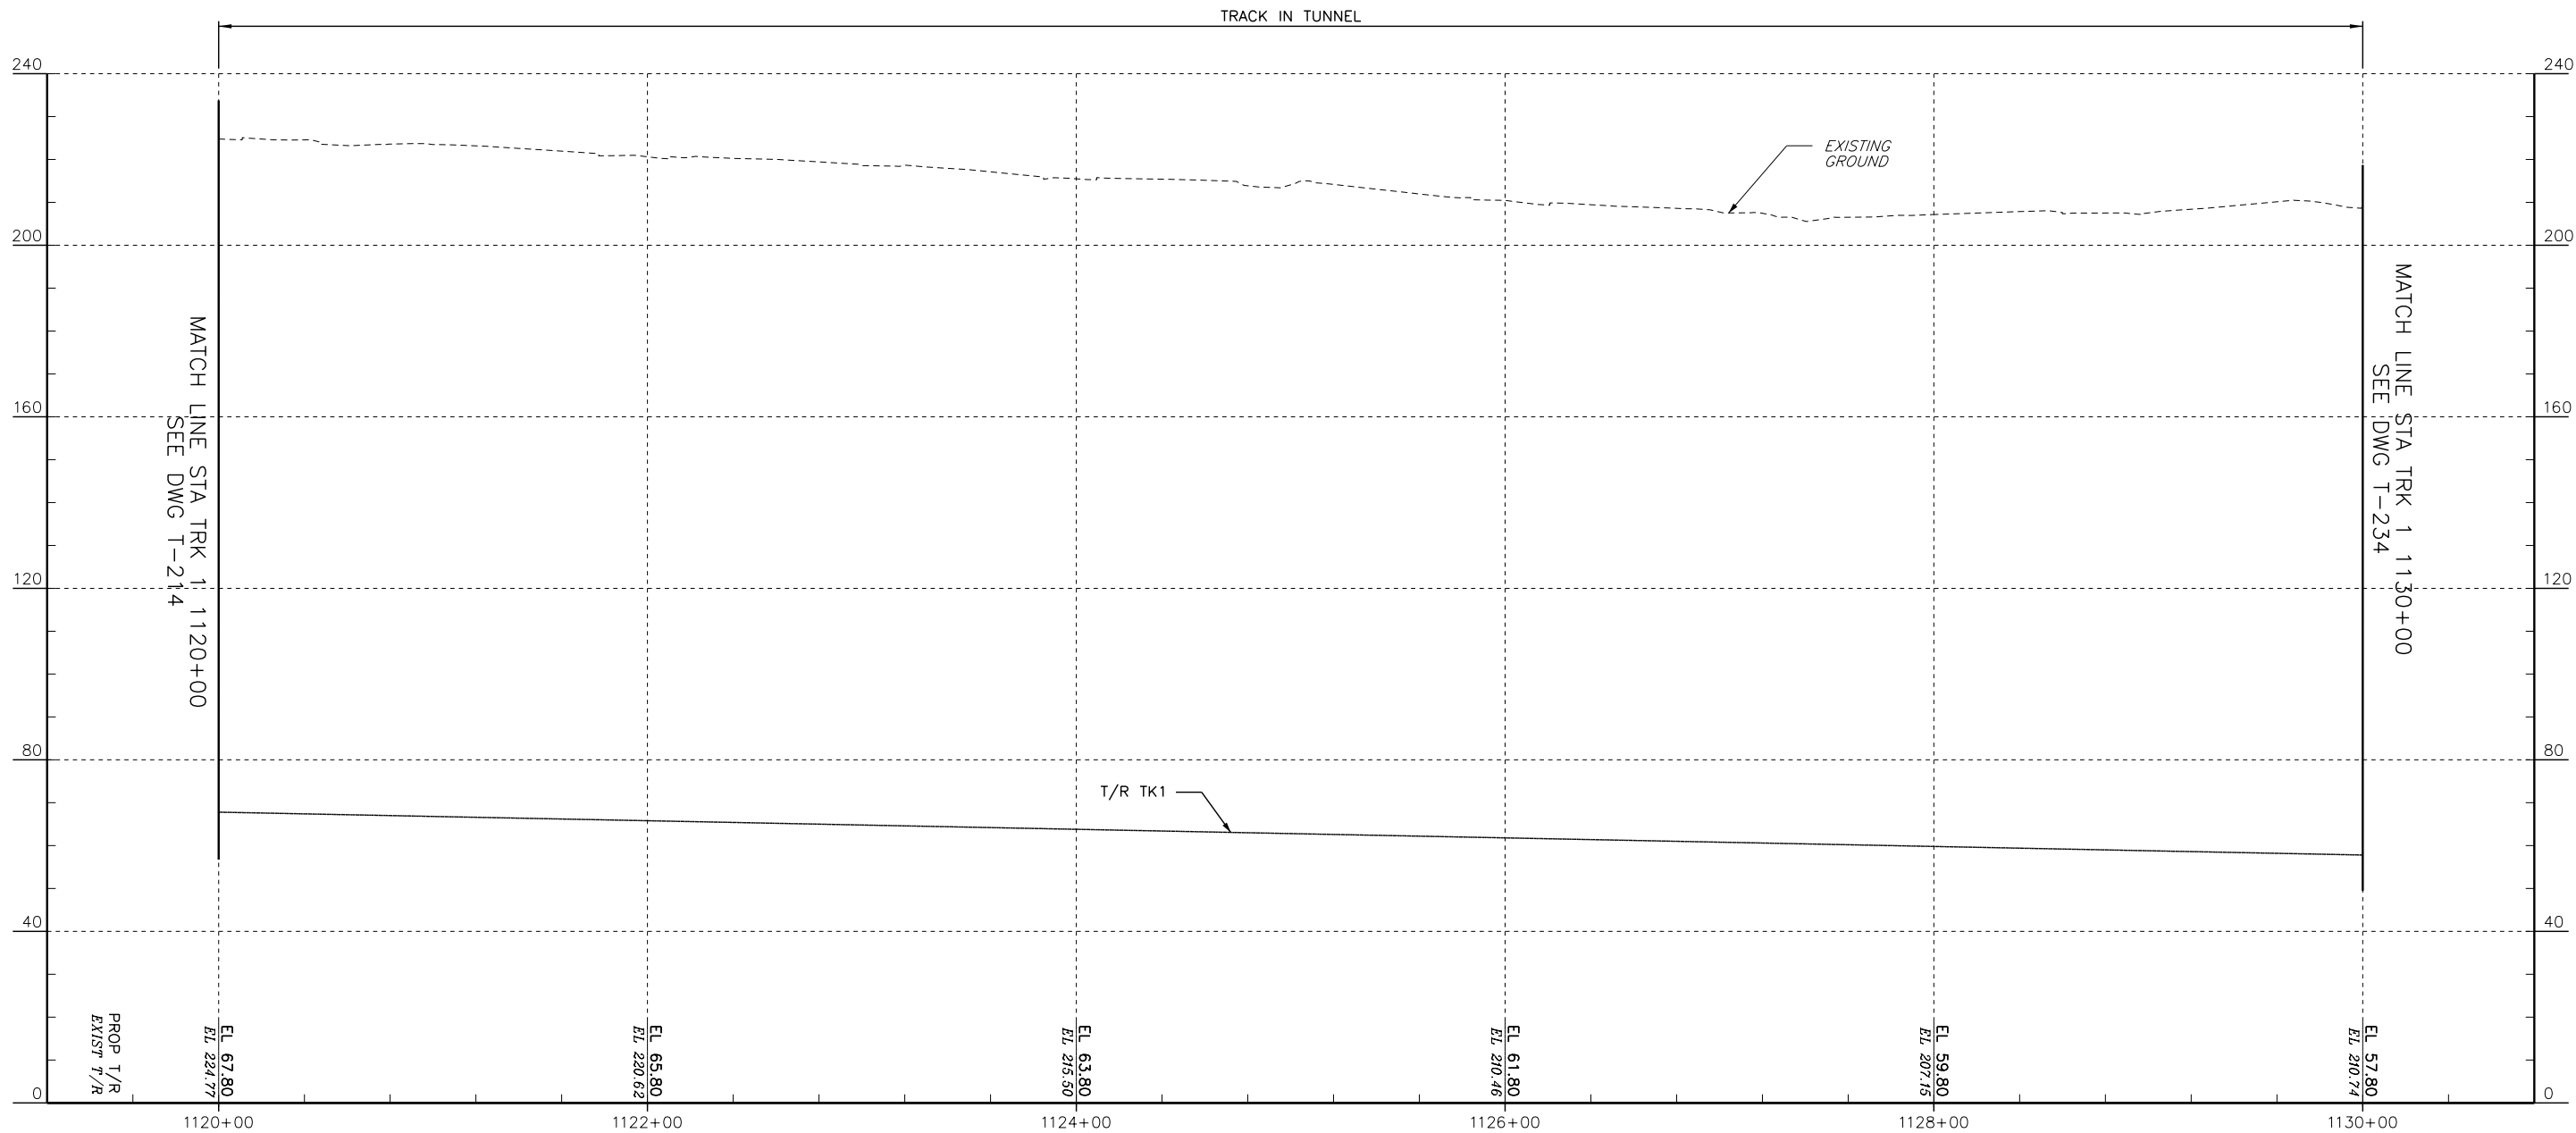

PROFILE - TRACK 1



No.	Revisions	Date	By



Office of Engineering


National Railroad Passenger Corporation
30th Street Station, Philadelphia, Pennsylvania 19104

Approved	Date
WORK IN PROGRESS	




A Parsons Brinckerhoff/Parsons Joint Venture

BALTIMORE, MD B&P TUNNEL				MPXX	Project No:	C.EN.201278
PROFILE - TRACK 1 STA. 1120+00 TO STA. 1130+00				Desig. No.	file name. No:	XXXXX
					Sheet No.	OF XX
Designed DO	Drawn JB	Checked FB	Date 09/28/2016	T-224		

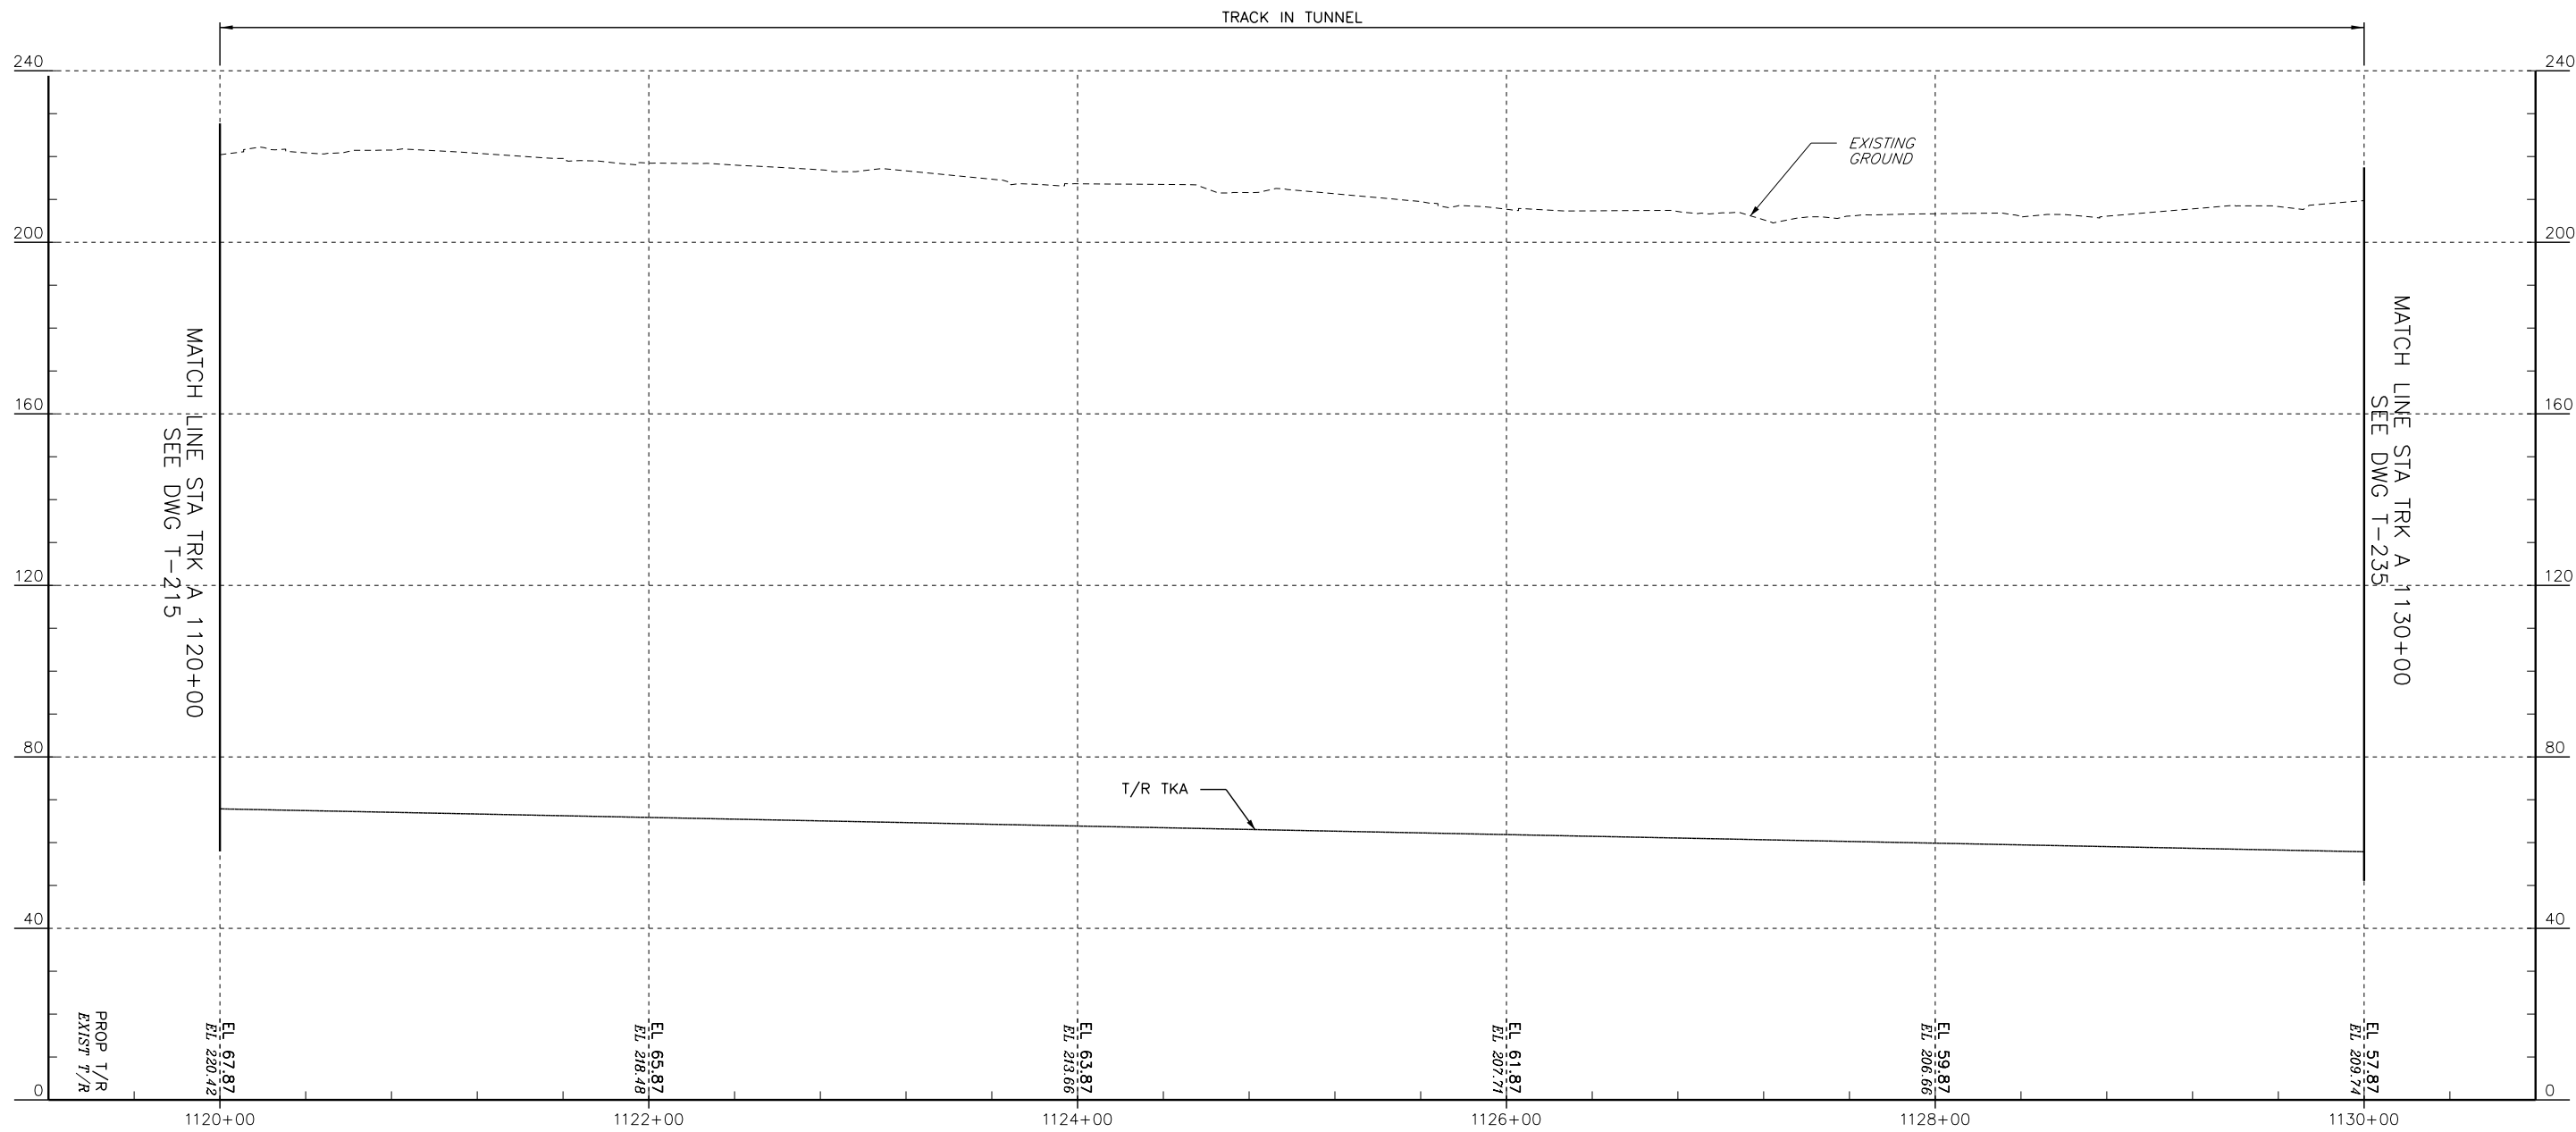

PROFILE — TRACK A

 

No.	Revisions	Date	By



Office of Engineering

National Railroad Passenger Corporation
30th Street Station, Philadelphia, Pennsylvania 19104

Approved

WORK IN PROGRESS

Date



BALTIMORE, MD B&P TUNNEL				MPXX	Project No: C.EN.201278
PROFILE — TRACK A STA. 1120+00 TO STA. 1130+00					file name: No: XXXXX
Designed DO				Drawn JB	Sheet No: OF XX
Checked FB				Date 09/28/2016	Dwg. No: T-225



CURVE TA-4 - TRACK A			CURVE T1-4 - TRACK 1			CURVE T2-3 - TRACK 2			CURVE T3-4 - TRACK 3		
Dc = 1'-27'-15.94"	Δ _i = 72°-07'-08.26"		Dc = 1'-26'-07.07"	Δ _i = 72°-07'-08.26"		Dc = 1'-25'-00.00"	Δ _i = 72°-07'-08.26"		Dc = 1'-23'-55.26"	Δ _i = 72°-07'-08.26"	
L _{sq} /L _{sb} = 744.00'/7442.00'	θ _s = 05°-24'-37.17"		L _{sq} /L _{sb} = 744.00'/744.00'	θ _s = 05°-20'-21.02"		L _{sq} /L _{sb} = 744.00'/744.00'	θ _s = 05°-16'-11.52"		L _{sq} /L _{sb} = 744.00'/744.00'	θ _s = 05°-12'-10.70"	
R = 3939.51'	Δ _c = 61°-17'-53.92"		R = 3992.01'	Δ _c = 61°-26'-26.22"		R = 4044.51'	Δ _c = 61°-34'-45.22"		R = 4096.51'	Δ _c = 61°-42'-46.86"	
L _c = 4214.71'	θ _s = 05°-24'-37.17"		L _c = 4280.80'	θ _s = 05°-20'-21.02"		L _c = 4346.88'	θ _s = 05°-16'-11.52"		L _c = 4412.33'	θ _s = 05°-12'-10.70"	
T _s = 3244.63'/3244.63'	E = 639.69'		T _s = 3282.80'/3282.80'	E = 651.64'		T _s = 3320.98'/3320.98'	E = 663.59'		T _s = 3358.79'/3358.79'	E = 675.45'	
E _a = 2.75"	M = 550.33'		E _a = 5.50"	M = 560.19'		E _a = 5.50"	M = 570.06'		E _a = 2.50"	M = 579.84'	
EQUIPMENT TYPE -	FREIGHT	PASSENGER	EQUIPMENT TYPE -	FREIGHT	PASSENGER	EQUIPMENT TYPE -	FREIGHT	PASSENGER	EQUIPMENT TYPE -	FREIGHT	PASSENGER
E _u	= -0.21"	3.76"	E _u	= -2.99"	4.55"	E _u	= -3.02"	4.41"	E _u	= -0.05"	2.30"
V _{MPH}	= 50	50	V _{MPH}	= 50	100	V _{MPH}	= 50	100	V _{MPH}	= 50	50
JERK RATE ENT	= -72.49	2.47	JERK RATE ENT	= -4.98	1.64	JERK RATE ENT	= -4.92	1.69	JERK RATE ENT	= -281.84	4.63
JERK RATE EXT	= -72.49	2.47	JERK RATE EXT	= -4.98	1.64	JERK RATE EXT	= -4.92	1.69	JERK RATE EXT	= -281.84	4.63

No.	Revisions	Date	By



Office of Engineering

National Railroad Passenger Corporation
30th Street Station, Philadelphia, Pennsylvania 19104

Approved

WORK IN PROGRESS

Date



BALTIMORE, MD
B&P TUNNEL


TRACK PLAN
STA TK2 1130+00 TO STA TK2 1140+00

Designed Drawn Checked Date 09/28/2016


MPXX

Project No: C.EN.201278
File name: No: XXXXX
Sheet No: OF XX
Dwg. No: T-231

DATE: 09/28/2016
SCALE: 1"=40'
STANDARD PEN TABLE: NO

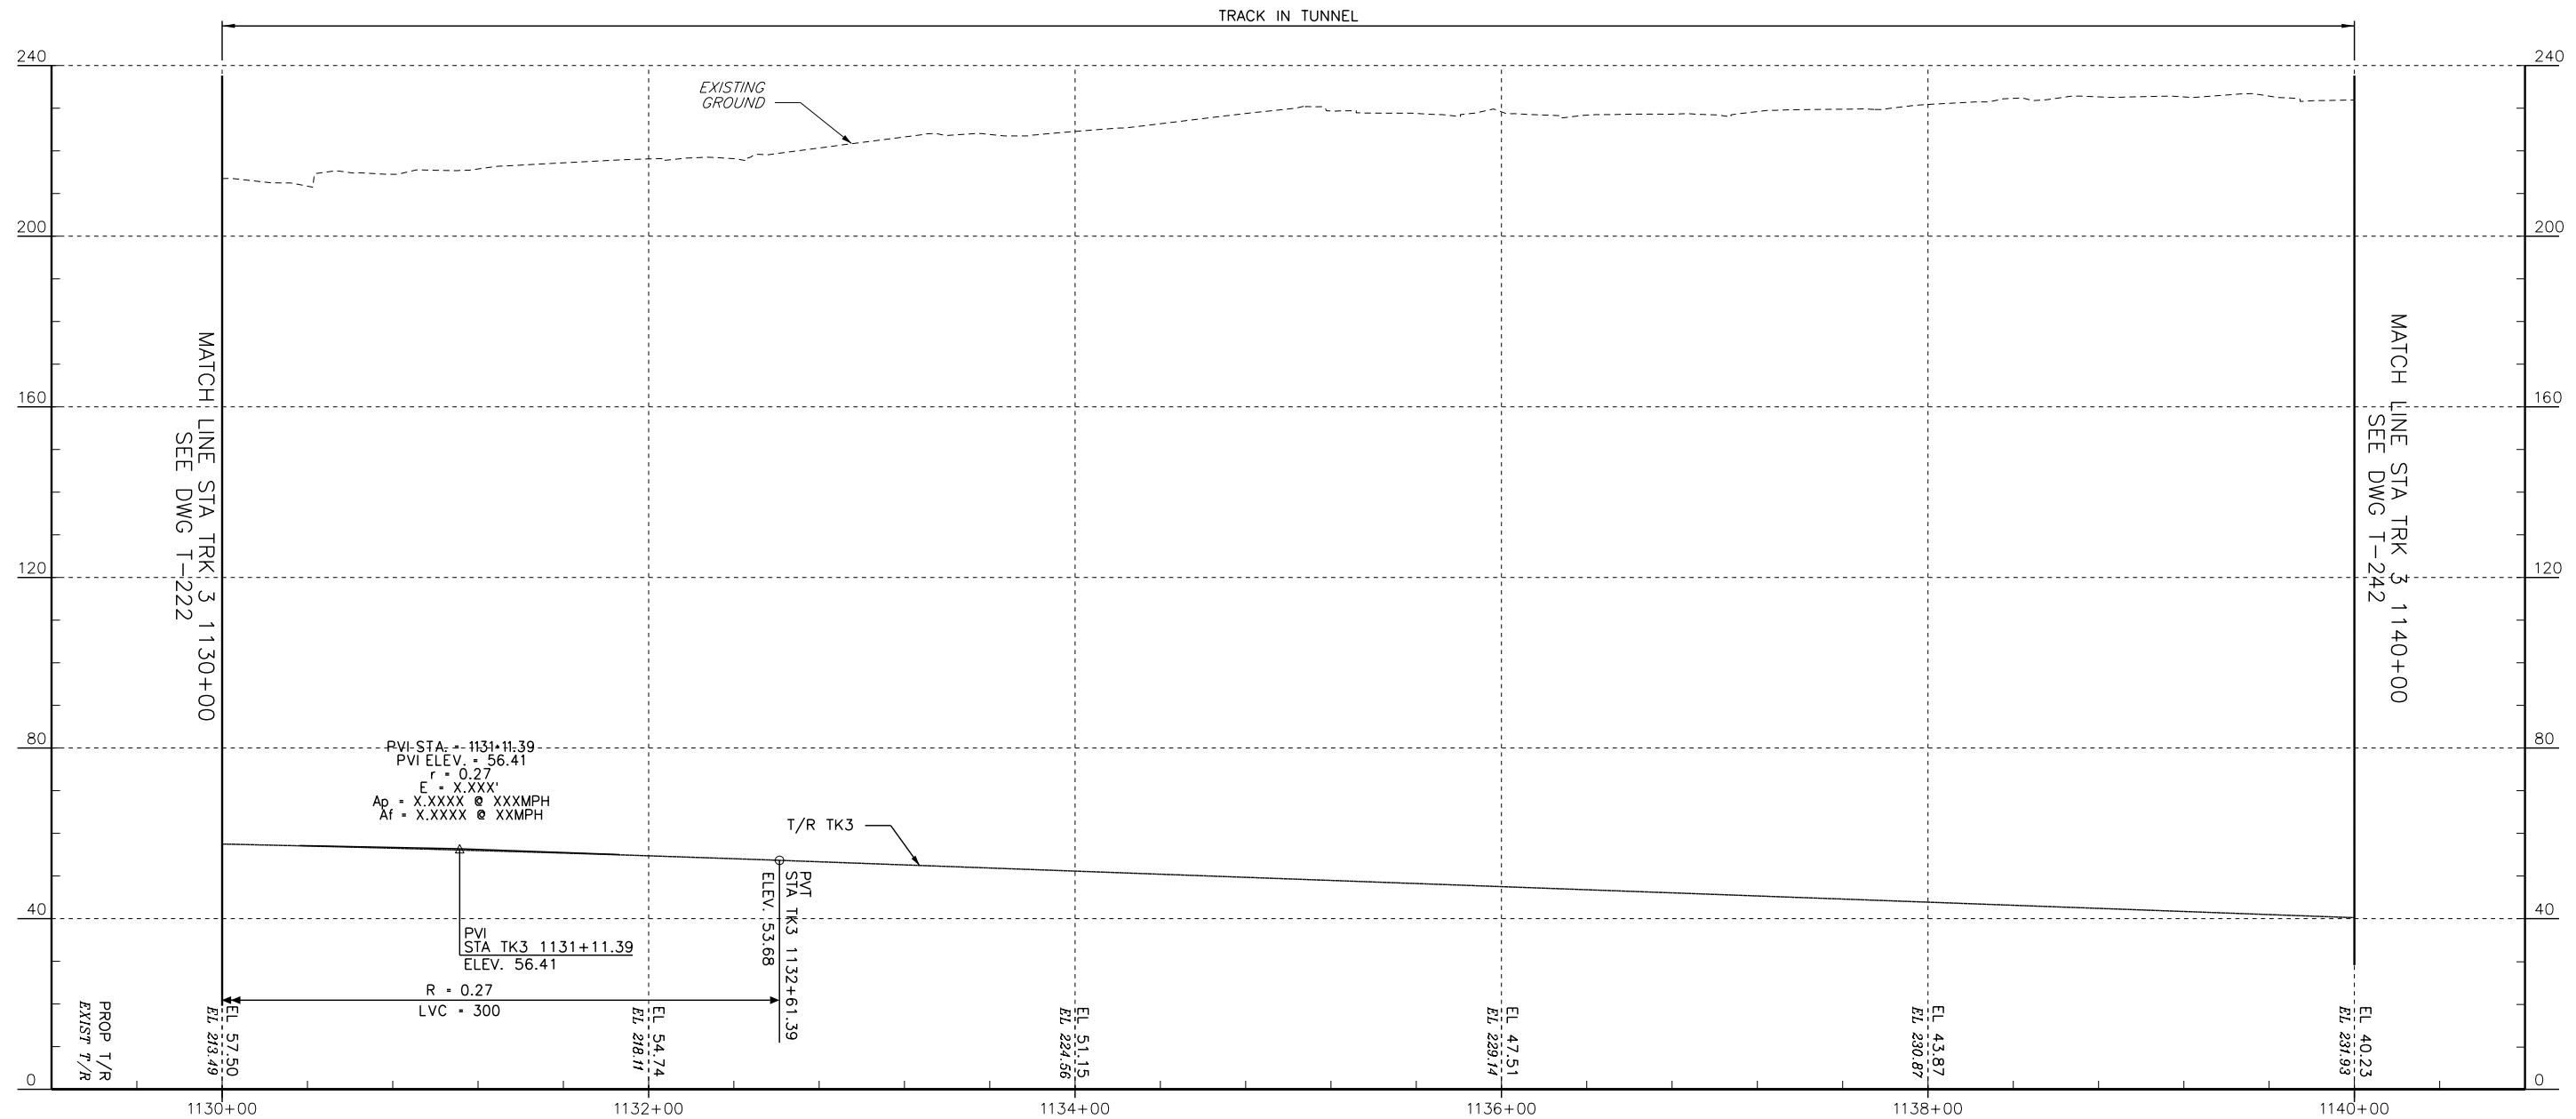

PROFILE - TRACK 3

 

No.	Revisions	Date	By



Office of Engineering

National Railroad Passenger Corporation
30th Street Station, Philadelphia, Pennsylvania 19104


Approved

WORK IN PROGRESS

Date



BALTIMORE, MD B&P TUNNEL				MPXX	Project No: C.EN.201278
PROFILE - TRACK 3 STA. 1130+00 TO STA. 1140+00					file name: XXXXX
Designed DO				Drawn JB	Sheet No. OF XX
Checked FB				Date 09/28/2016	Dwg. No. T-232

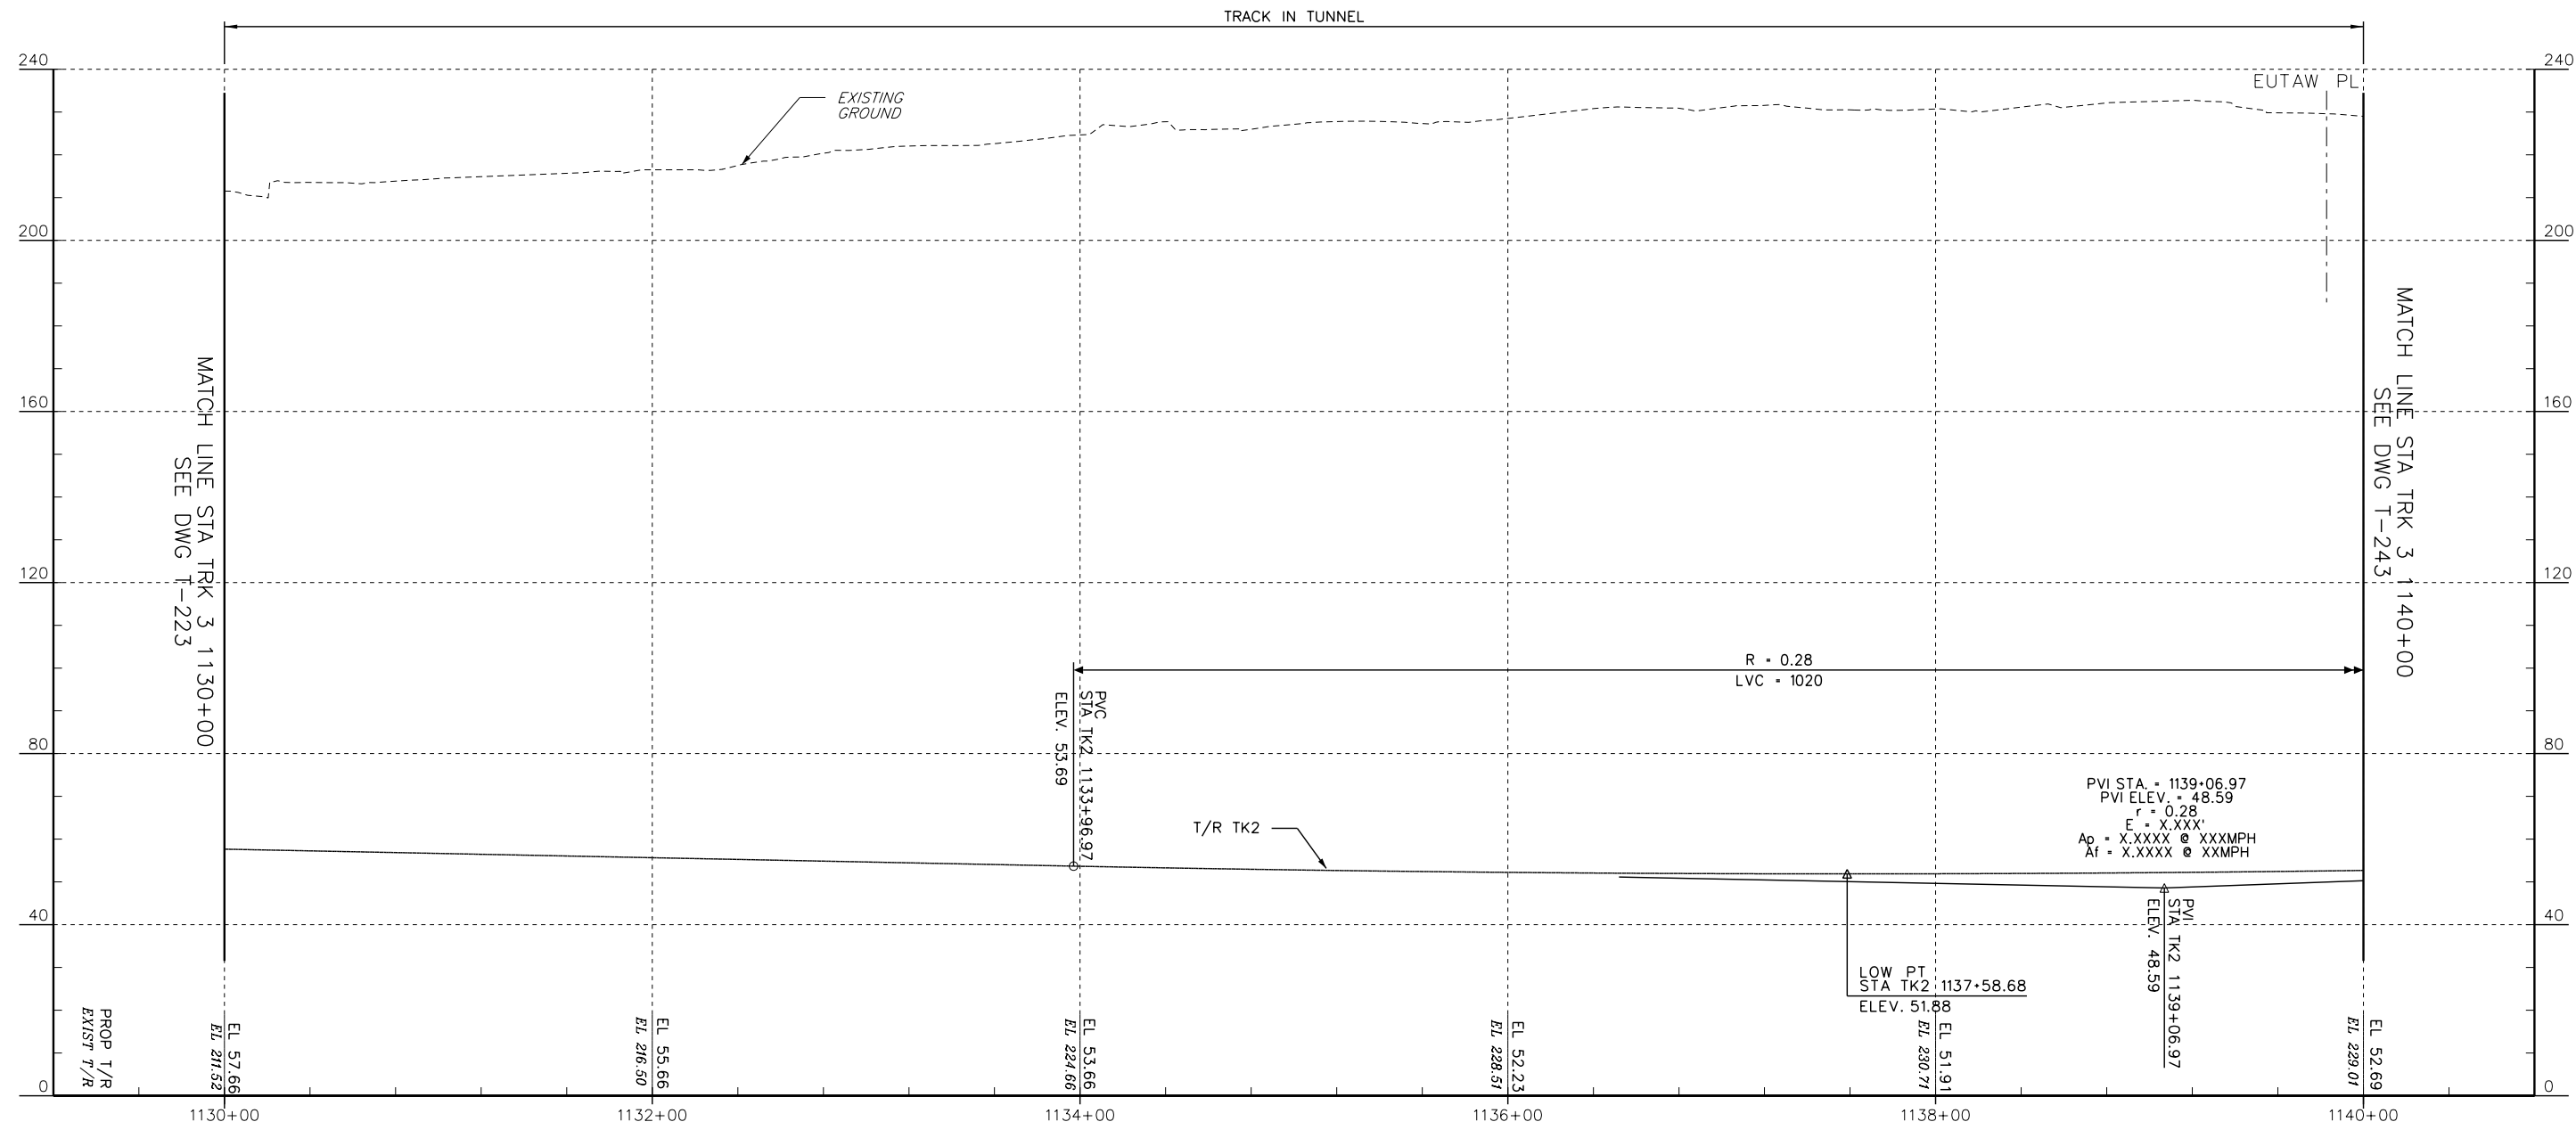

PROFILE - TRACK 2



No.	Revisions	Date	By



Office of Engineering

National Railroad Passenger Corporation
30th Street Station, Philadelphia, Pennsylvania 19104


Approved

WORK IN PROGRESS


Date



BALTIMORE, MD B&P TUNNEL				MPXX	Project No: C.EN.201278
PROFILE - TRACK 2 STA. 1130+00 TO STA. 1140+00					file name: No: XXXXX
Designed DO	Drawn JB	Checked FB	Date 09/28/2016		Sheet No. OF XX
					Dwg. No. T-233

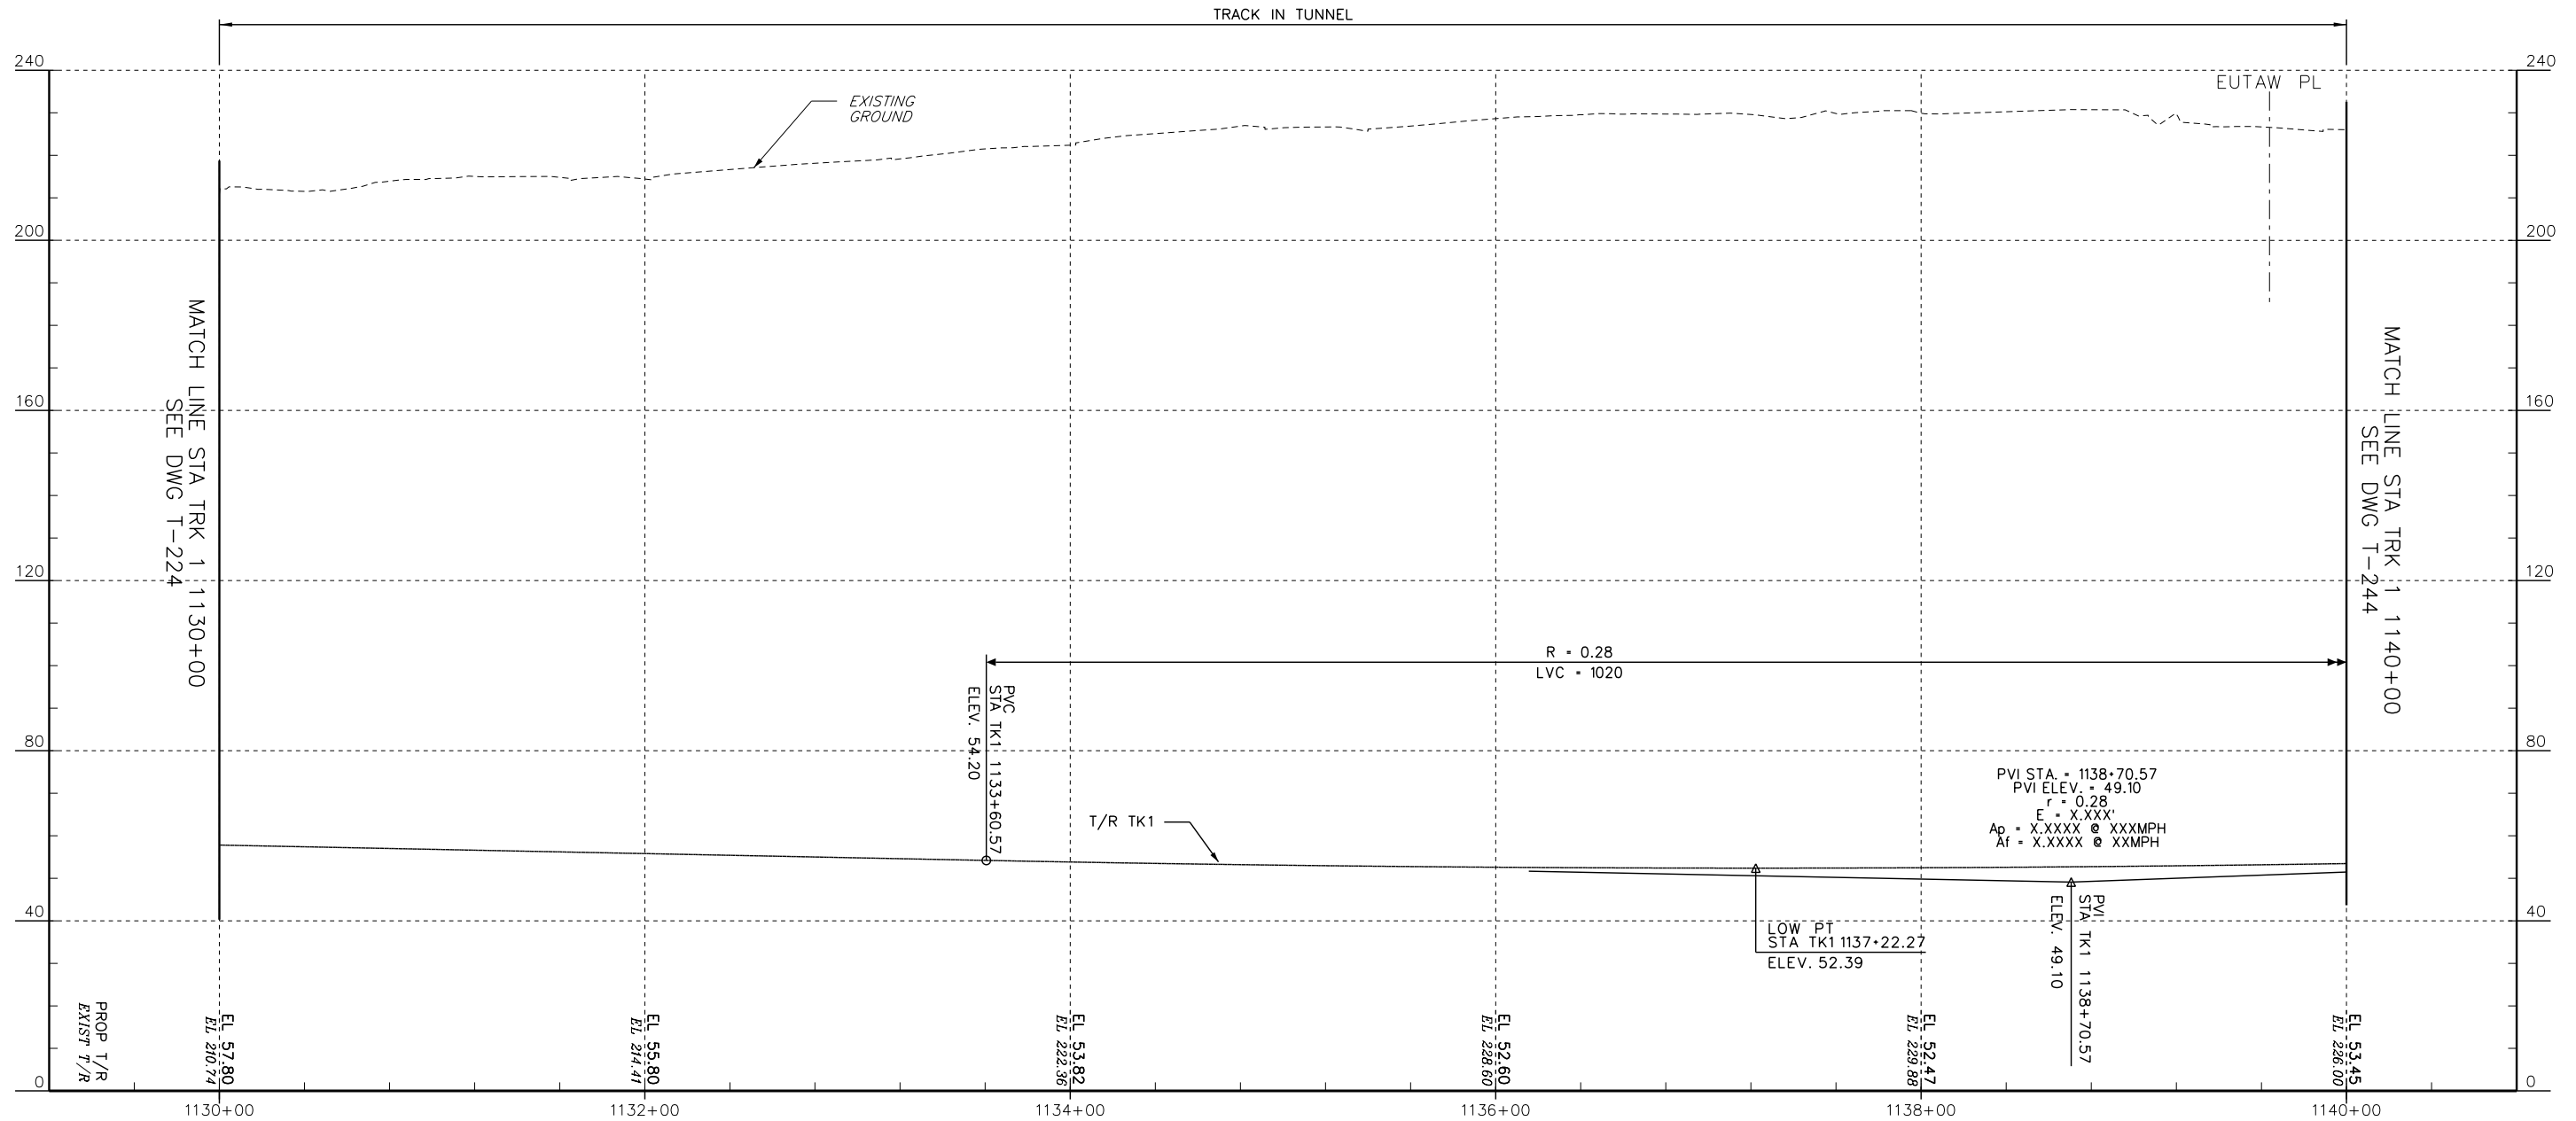

PROFILE - TRACK 1

 

No.	Revisions	Date	By



Office of Engineering

National Railroad Passenger Corporation
30th Street Station, Philadelphia, Pennsylvania 19104


Approved

WORK IN PROGRESS

Date



BALTIMORE, MD B&P TUNNEL				MPXX	Project No: C.EN.201278
PROFILE - TRACK 1 STA. 1130+00 TO STA. 1140+00					file name: XXXXX
Designed DO				Drawn JB	Sheet No. OF XX
Checked FB				Date 09/28/2016	Des. No. T-234

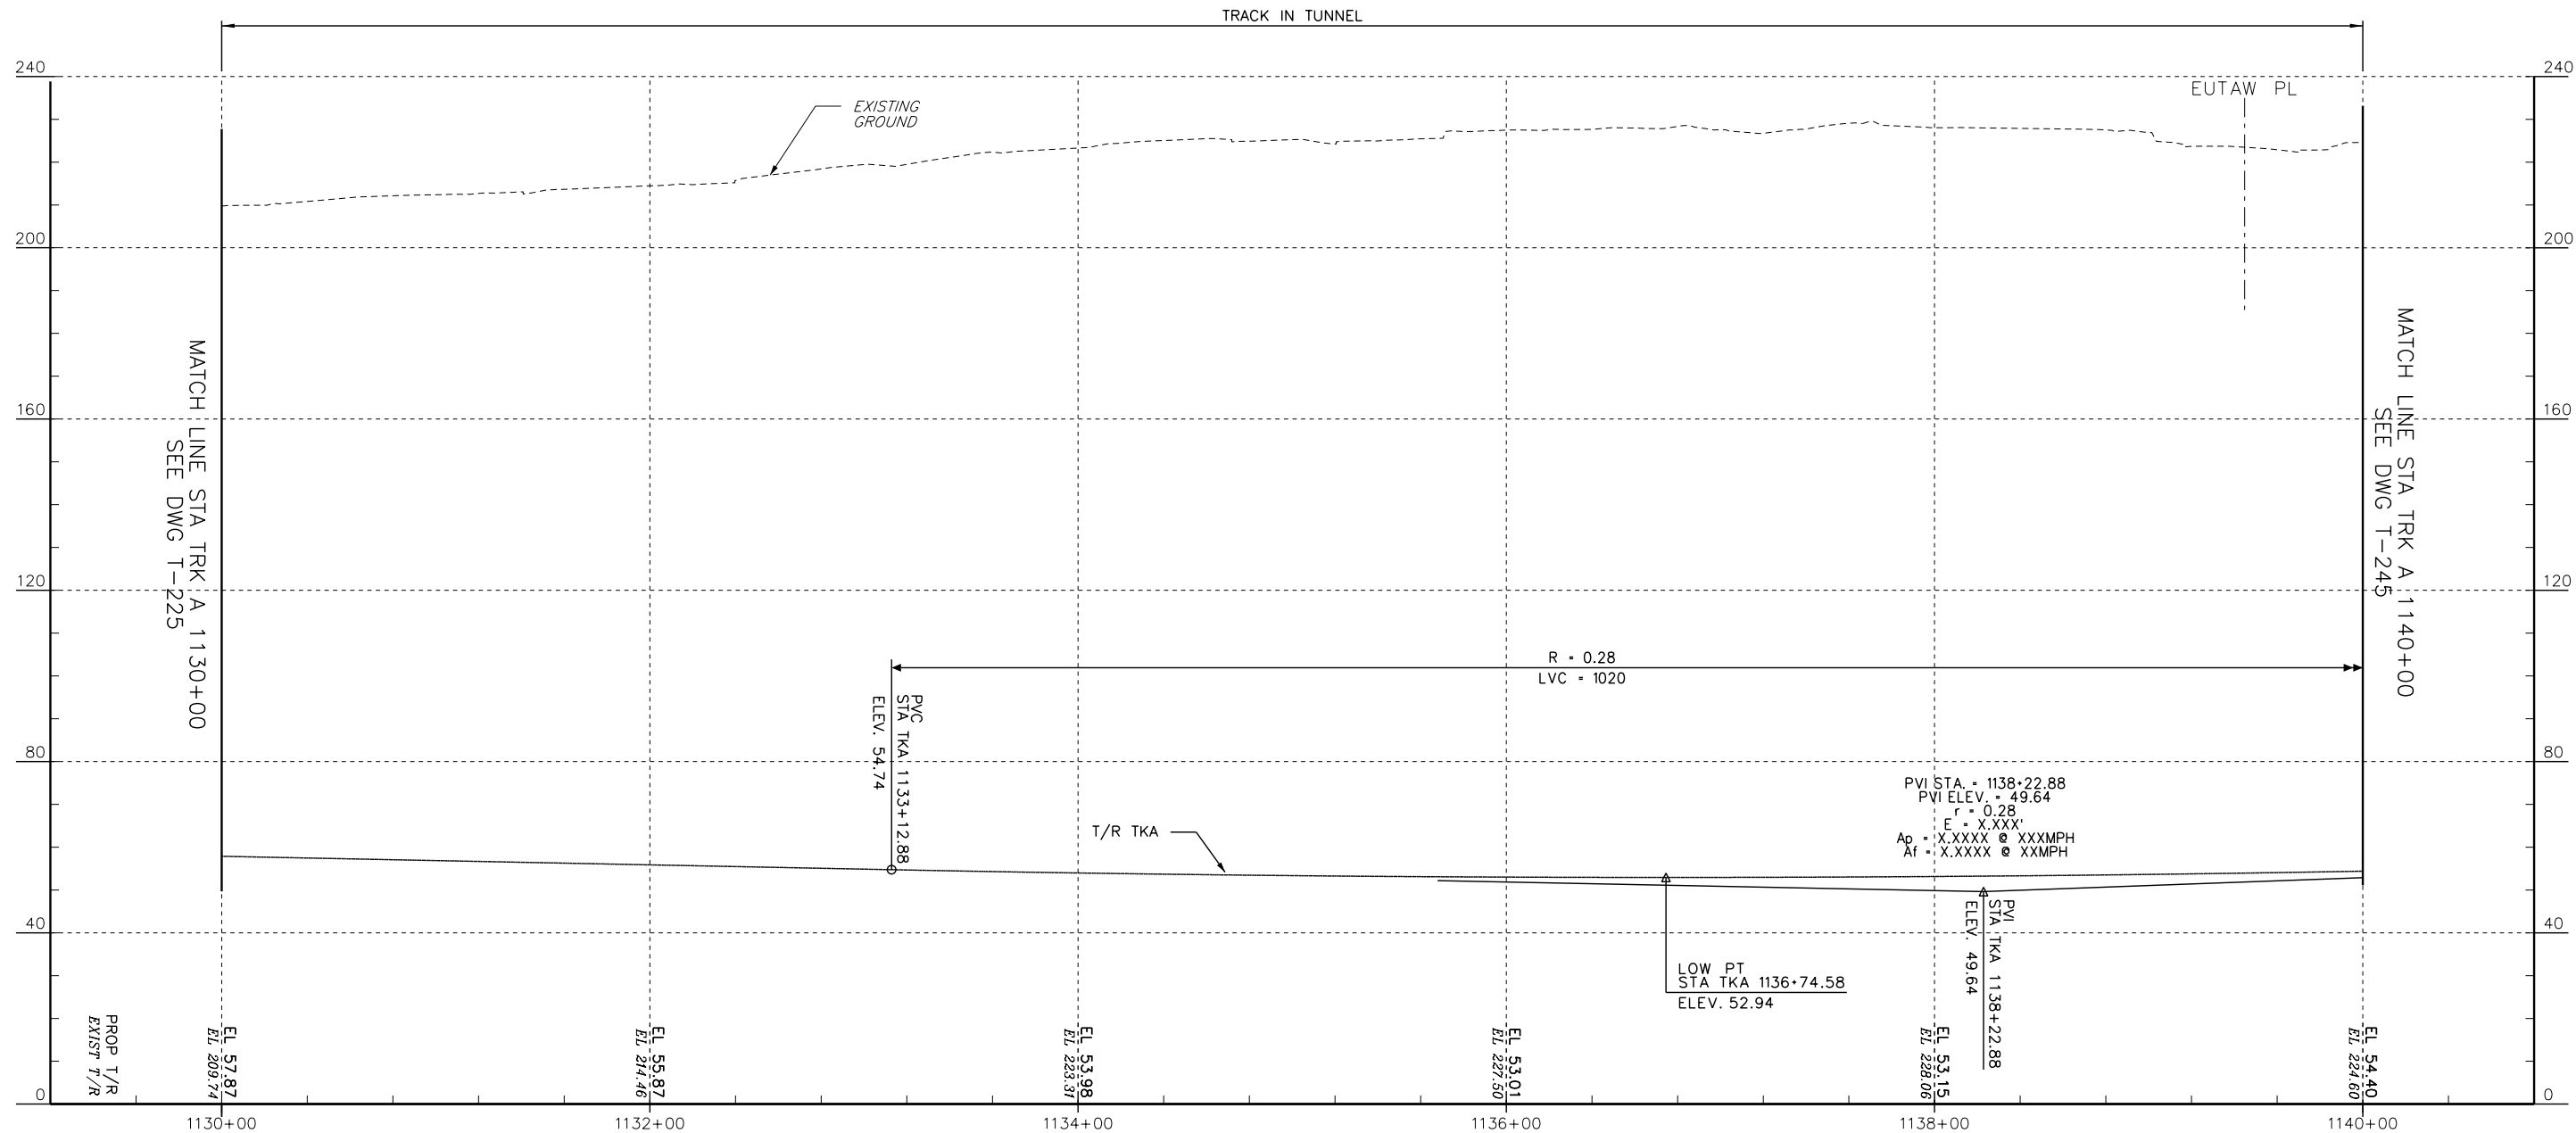

PROFILE - TRACK A



No.	Revisions	Date	By



Office of Engineering


National Railroad Passenger Corporation
30th Street Station, Philadelphia, Pennsylvania 19104

Approved
Date
WORK IN PROGRESS



A Parsons Brinckerhoff/Parsons Joint Venture

BALTIMORE, MD B&P TUNNEL		MPXX	Project No: C.EN.201278
PROFILE - TRACK A STA. 1130+00 TO STA. 1140+00			file name: No: XXXXX
Designed DO		Drawn JB	Sheet No. OF XX
Checked FB		Date 09/28/2016	Dwg. No. T-235

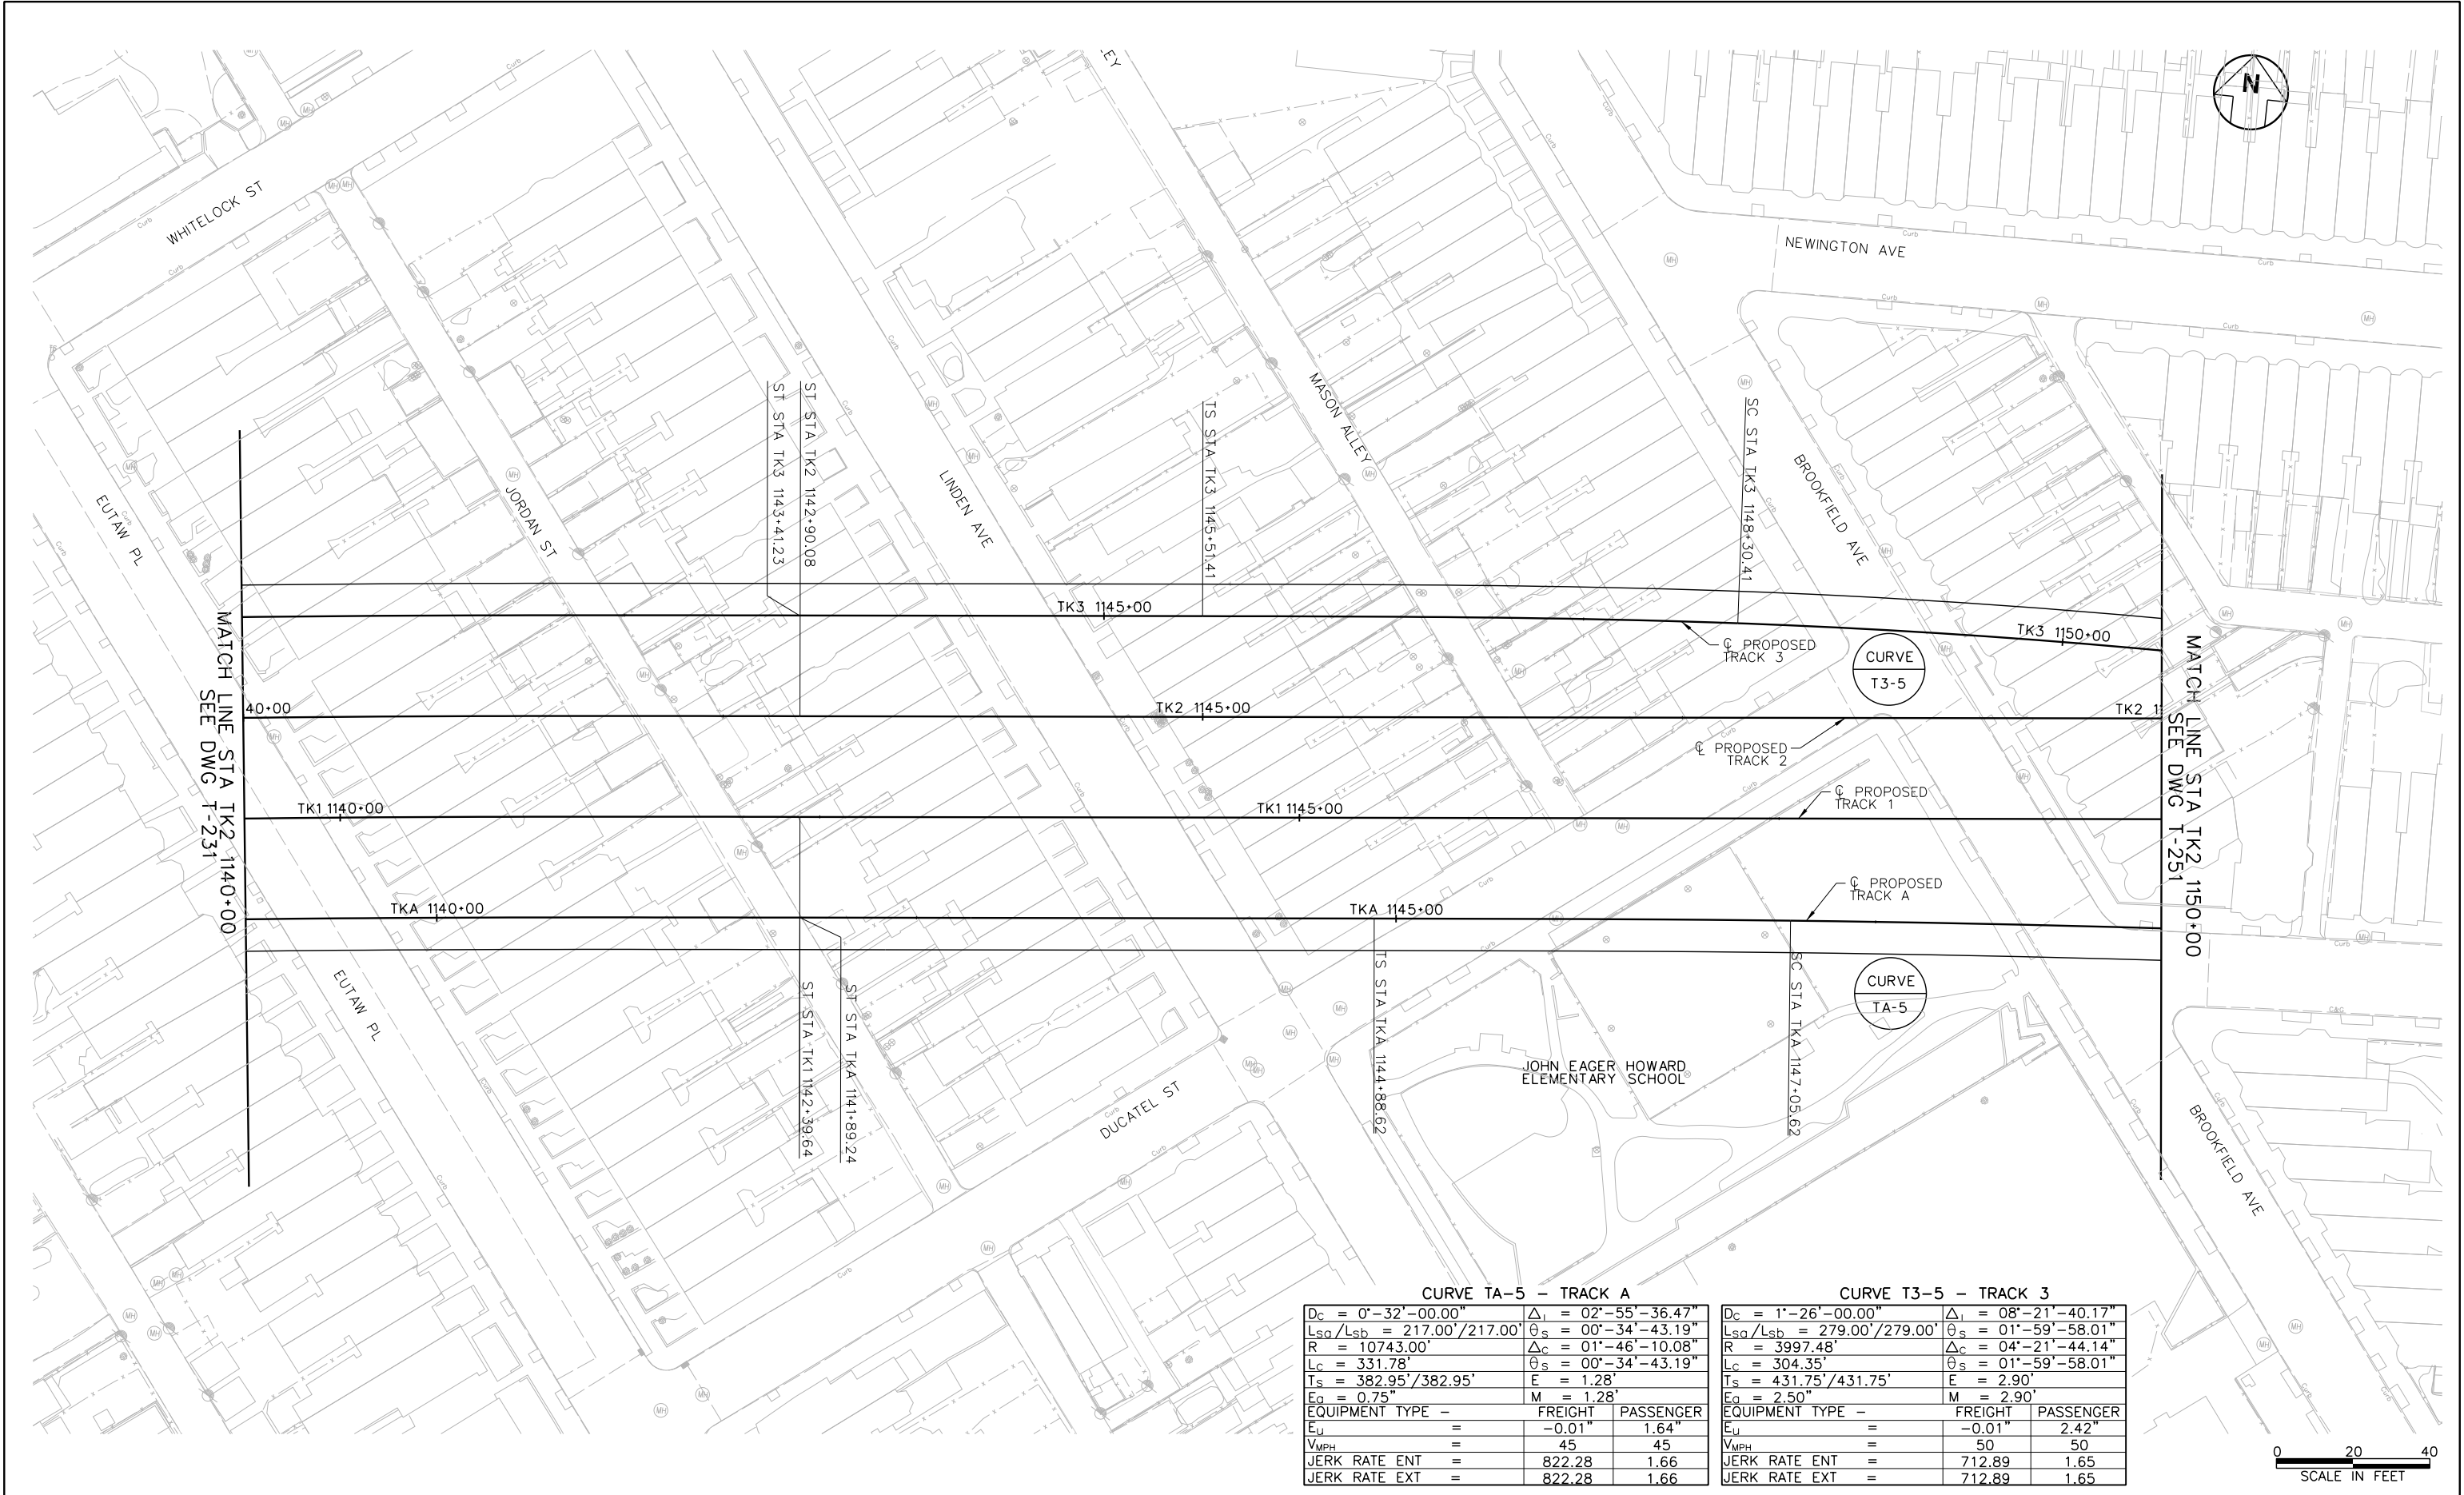

CURVE TA-5 - TRACK A			CURVE T3-5 - TRACK 3		
Dc = 0'-32'-00.00"	Δi = 02°-55'-36.47"		Dc = 1'-26'-00.00"	Δi = 08°-21'-40.17"	
Lsg/Lsb = 217.00'/217.00'	θs = 00°-34'-43.19"		Lsg/Lsb = 279.00'/279.00'	θs = 01°-59'-58.01"	
R = 10743.00'	Δc = 01°-46'-10.08"		R = 3997.48'	Δc = 04°-21'-44.14"	
Lc = 331.78'	θs = 00°-34'-43.19"		Lc = 304.35'	θs = 01°-59'-58.01"	
Ts = 382.95'/382.95'	E = 1.28'		Ts = 431.75'/431.75'	E = 2.90'	
Ea = 0.75"	M = 1.28'		Ea = 2.50"	M = 2.90'	
EQUIPMENT TYPE -	FREIGHT	PASSENGER	EQUIPMENT TYPE -	FREIGHT	PASSENGER
Eu =	-0.01"	1.64"	Eu =	-0.01"	2.42"
VMPH =	45	45	VMPH =	50	50
JERK RATE ENT =	822.28	1.66	JERK RATE ENT =	712.89	1.65
JERK RATE EXT =	822.28	1.66	JERK RATE EXT =	712.89	1.65

No.	Revisions	Date	By



Office of Engineering
National Railroad Passenger Corporation
30th Street Station, Philadelphia, Pennsylvania 19104

Approved

WORK IN PROGRESS

Date



BALTIMORE, MD
B&P TUNNEL


MPXX

Project No: C.EN.201278
File name: No: XXXXX
Sheet No: OF XX

TRACK PLAN
STA TK2 1140+00 TO STA TK2 1150+00

Designed: Drawn: Checked: Date 09/28/2016

Desig. No. T-241

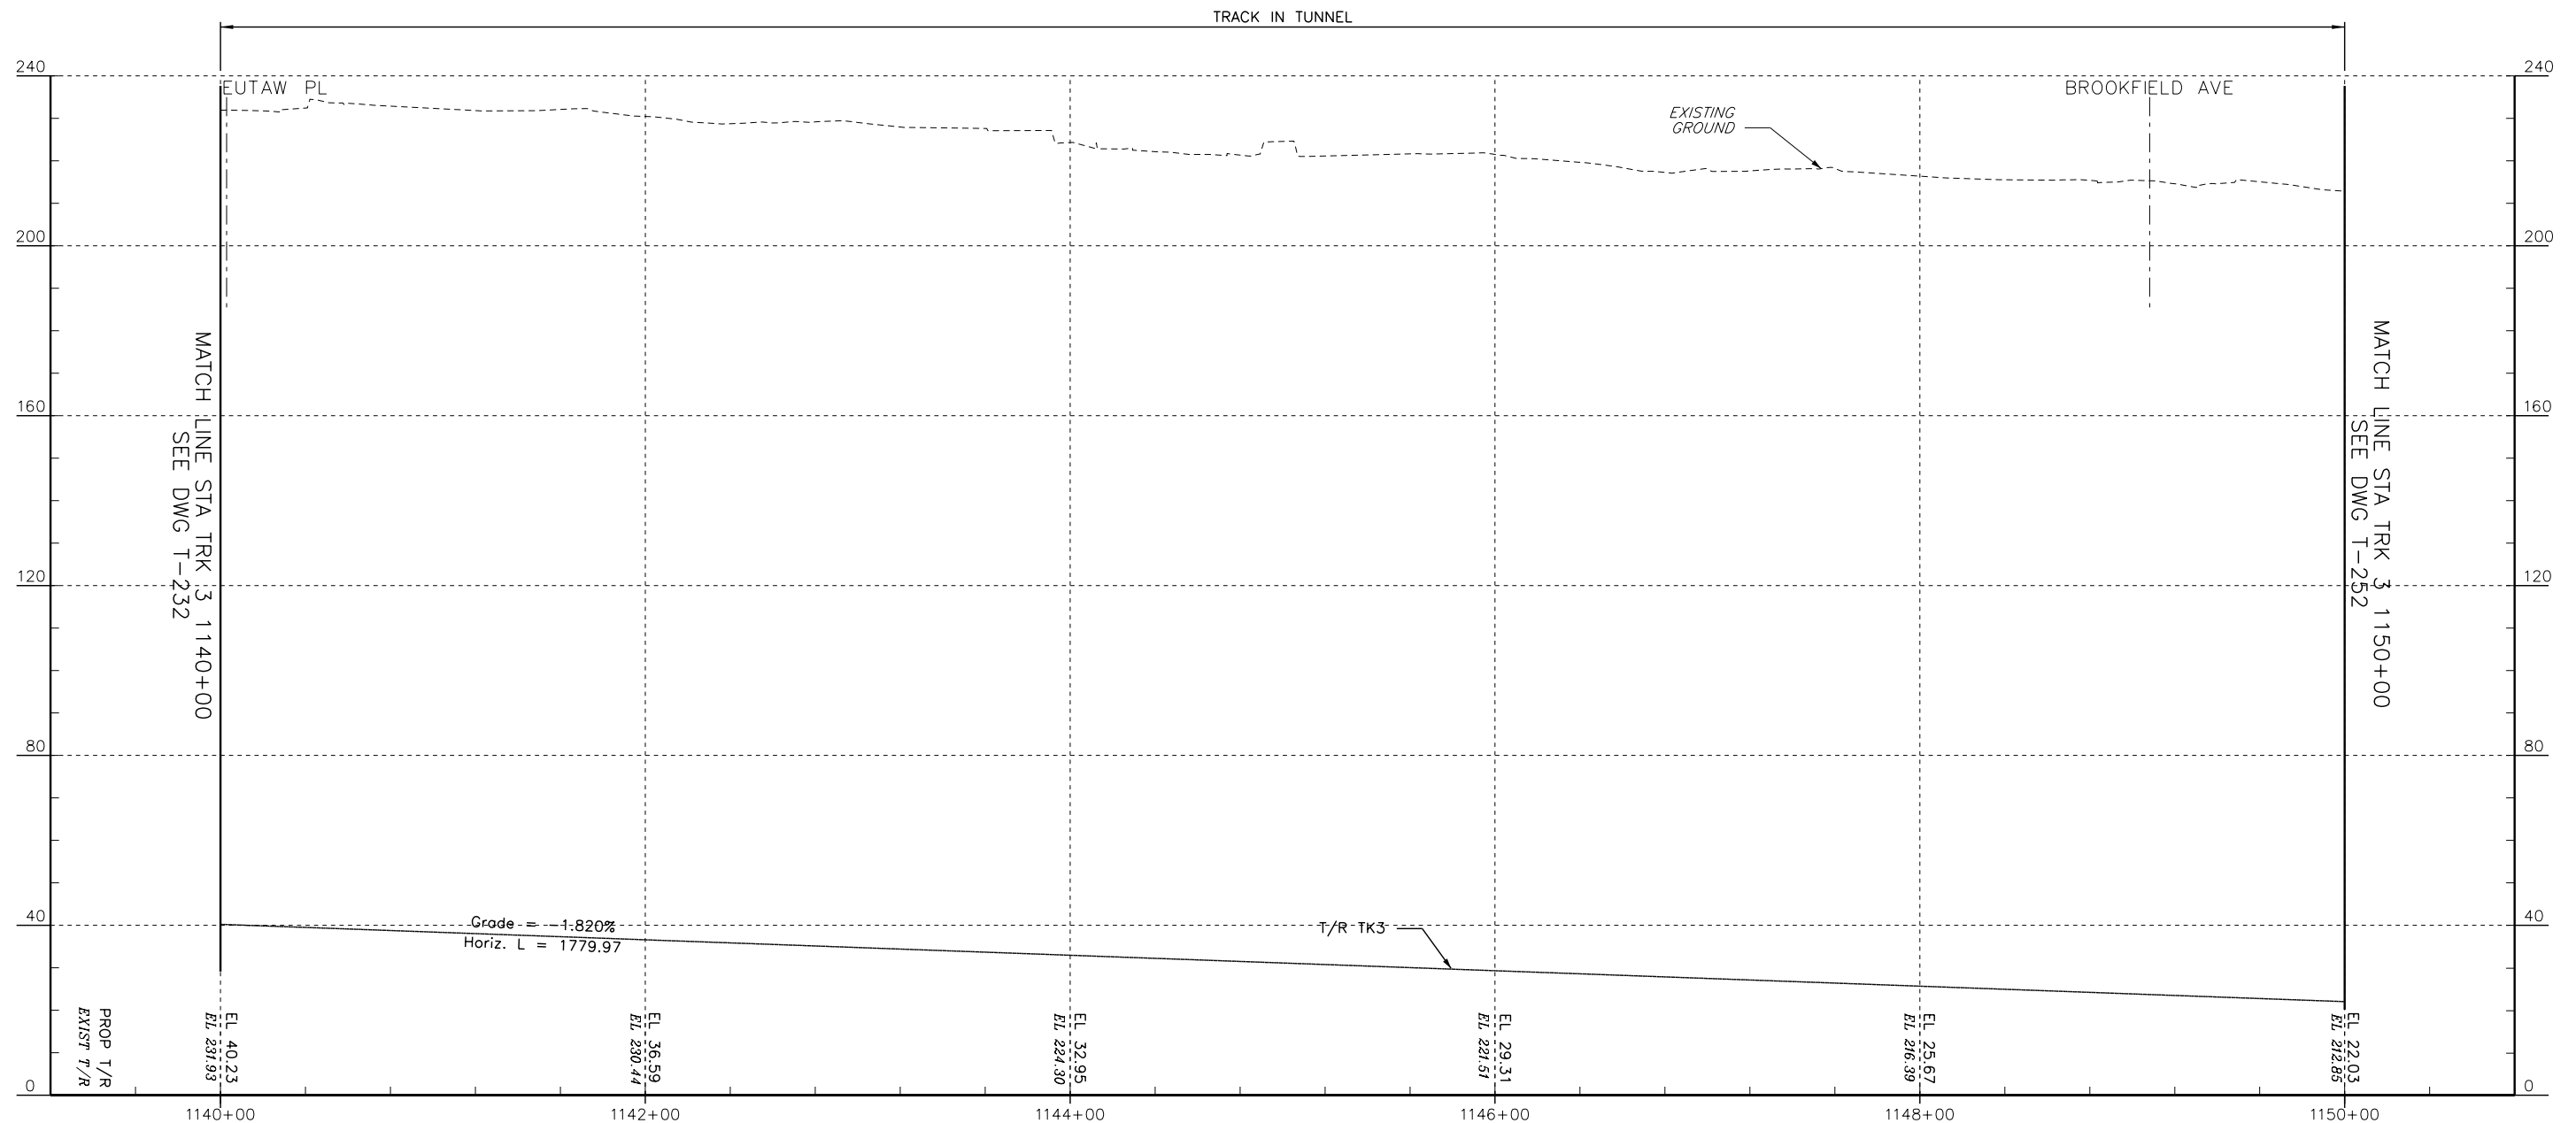

PROFILE - TRACK 3



No.	Revisions	Date	By



Office of Engineering


National Railroad Passenger Corporation
30th Street Station, Philadelphia, Pennsylvania 19104

Approved	Date
WORK IN PROGRESS	



A Parsons Brinckerhoff/Parsons Joint Venture

BALTIMORE, MD B&P TUNNEL				MPXX	Project No: C.EN.201278
PROFILE - TRACK 3 STA. 1140+00 TO STA. 1150+00					file name: No: XXXXX
Designed DO				Drawn JB	Sheet No. OF XX
Checked FB				Date 09/28/2016	Dwg. No. T-242

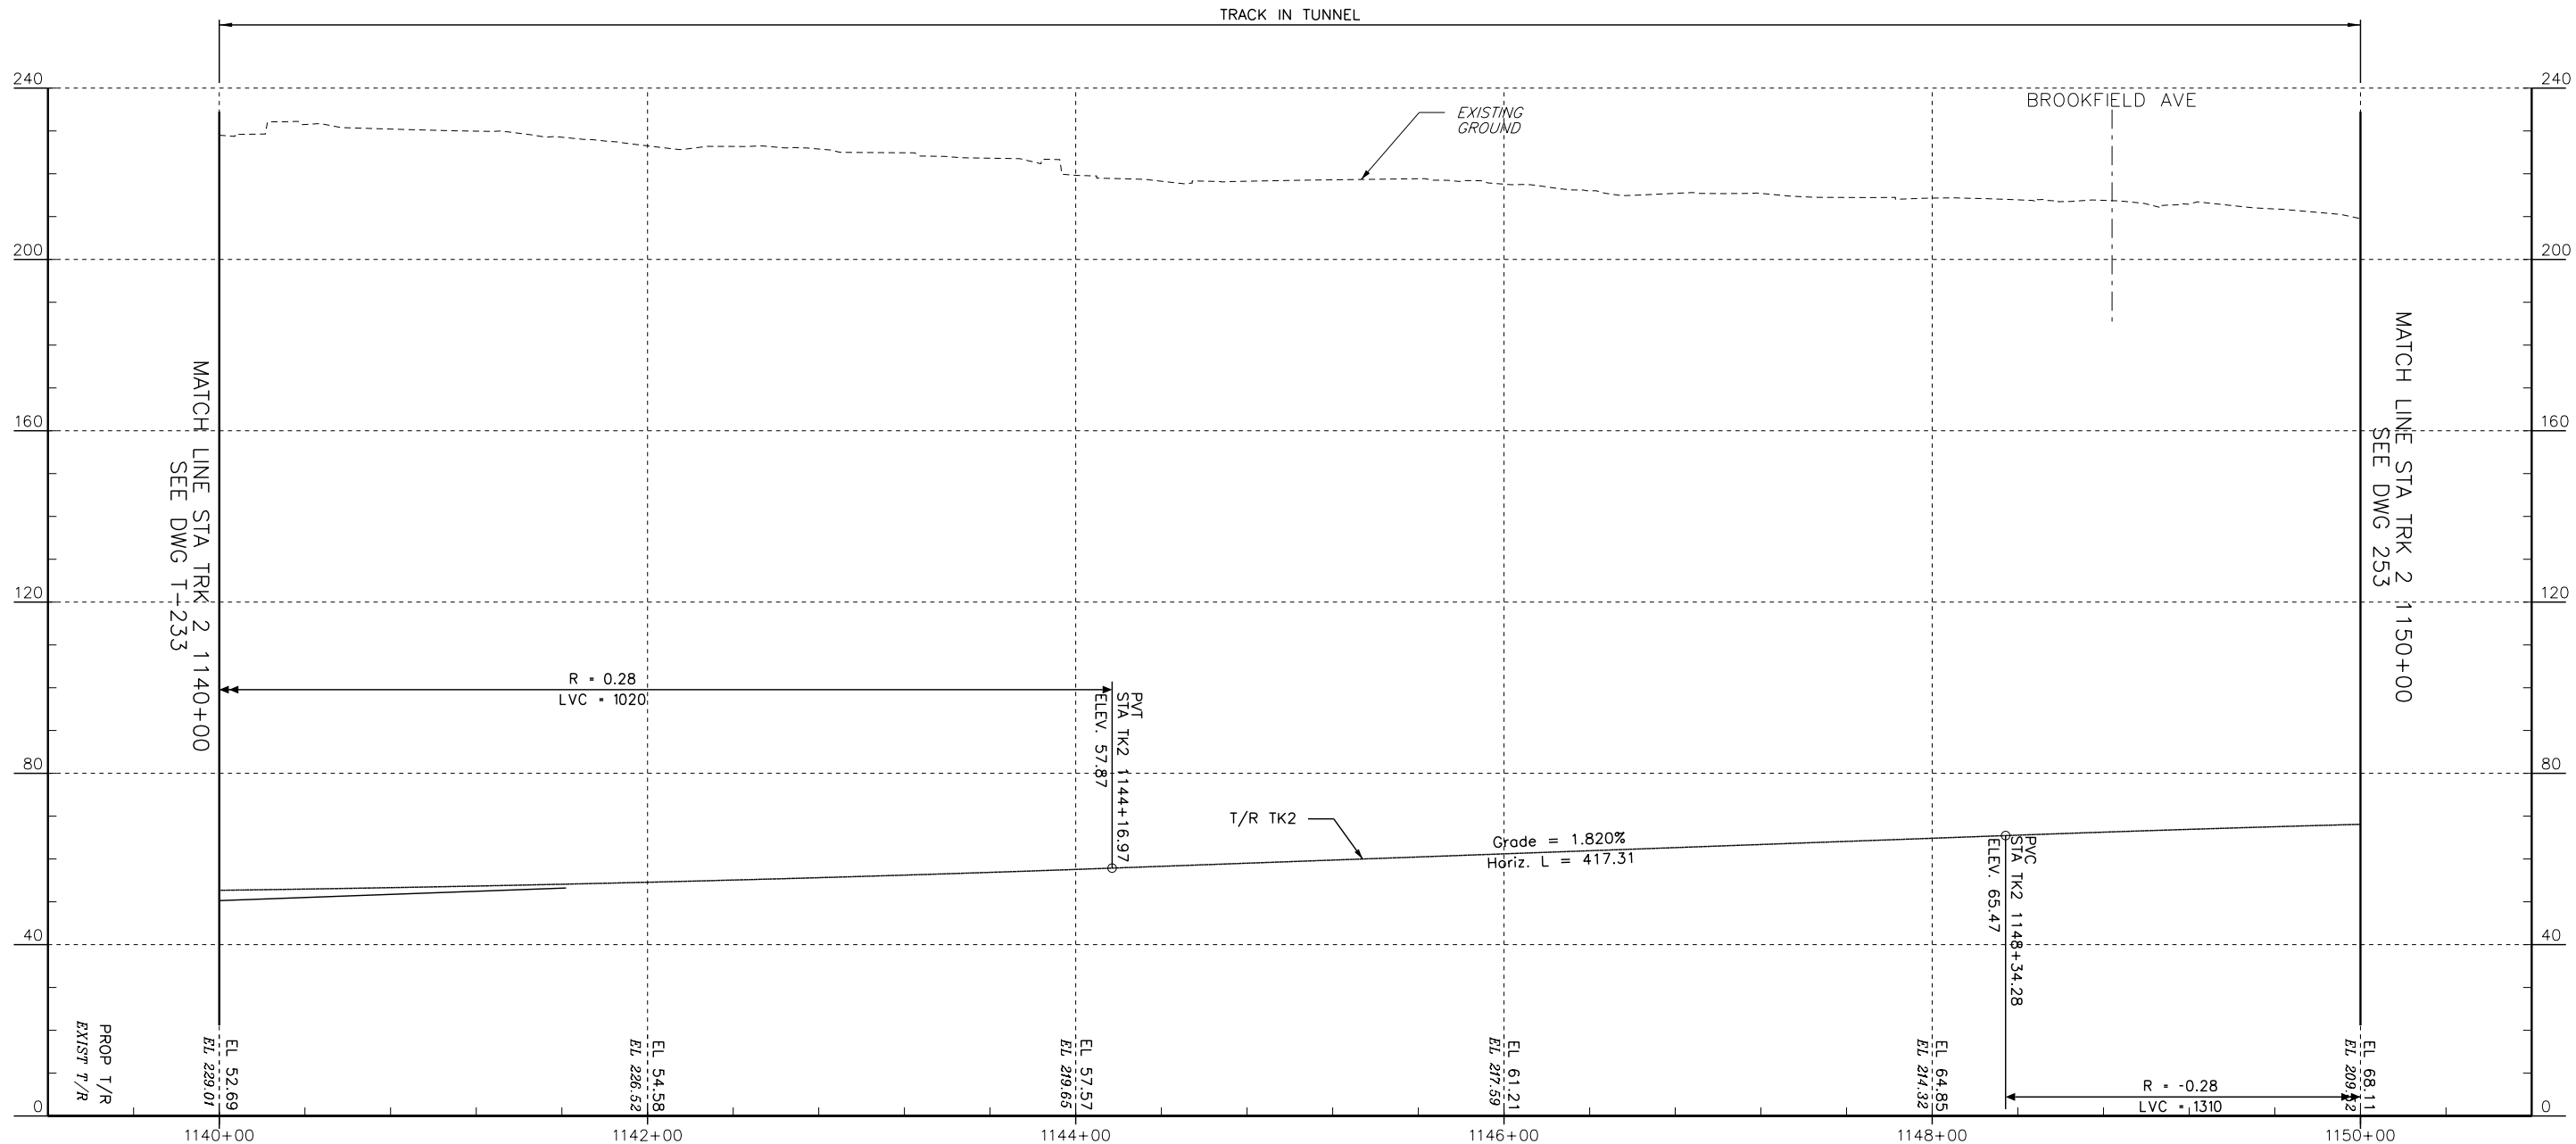

PROFILE - TRACK 2

0 40 80
HORIZ. SCALE IN FEET

0 20 40
VERT. SCALE IN FEET

No.	Revisions	Date	By



Office of Engineering

National Railroad Passenger Corporation
30th Street Station, Philadelphia, Pennsylvania 19104

Approved

WORK IN PROGRESS

Date



A Parsons Brinckerhoff/Parsons Joint Venture


BALTIMORE, MD
B&P TUNNEL

MPXX


PROFILE - TRACK 2
STA. 1140+00 TO STA. 1150+00

Designed DO Drawn JB Checked FB Date 09/28/2016

Project No: C.EN.201278
File name: No: XXXXX
Sheet No: OF XX
Dwg. No: T-243

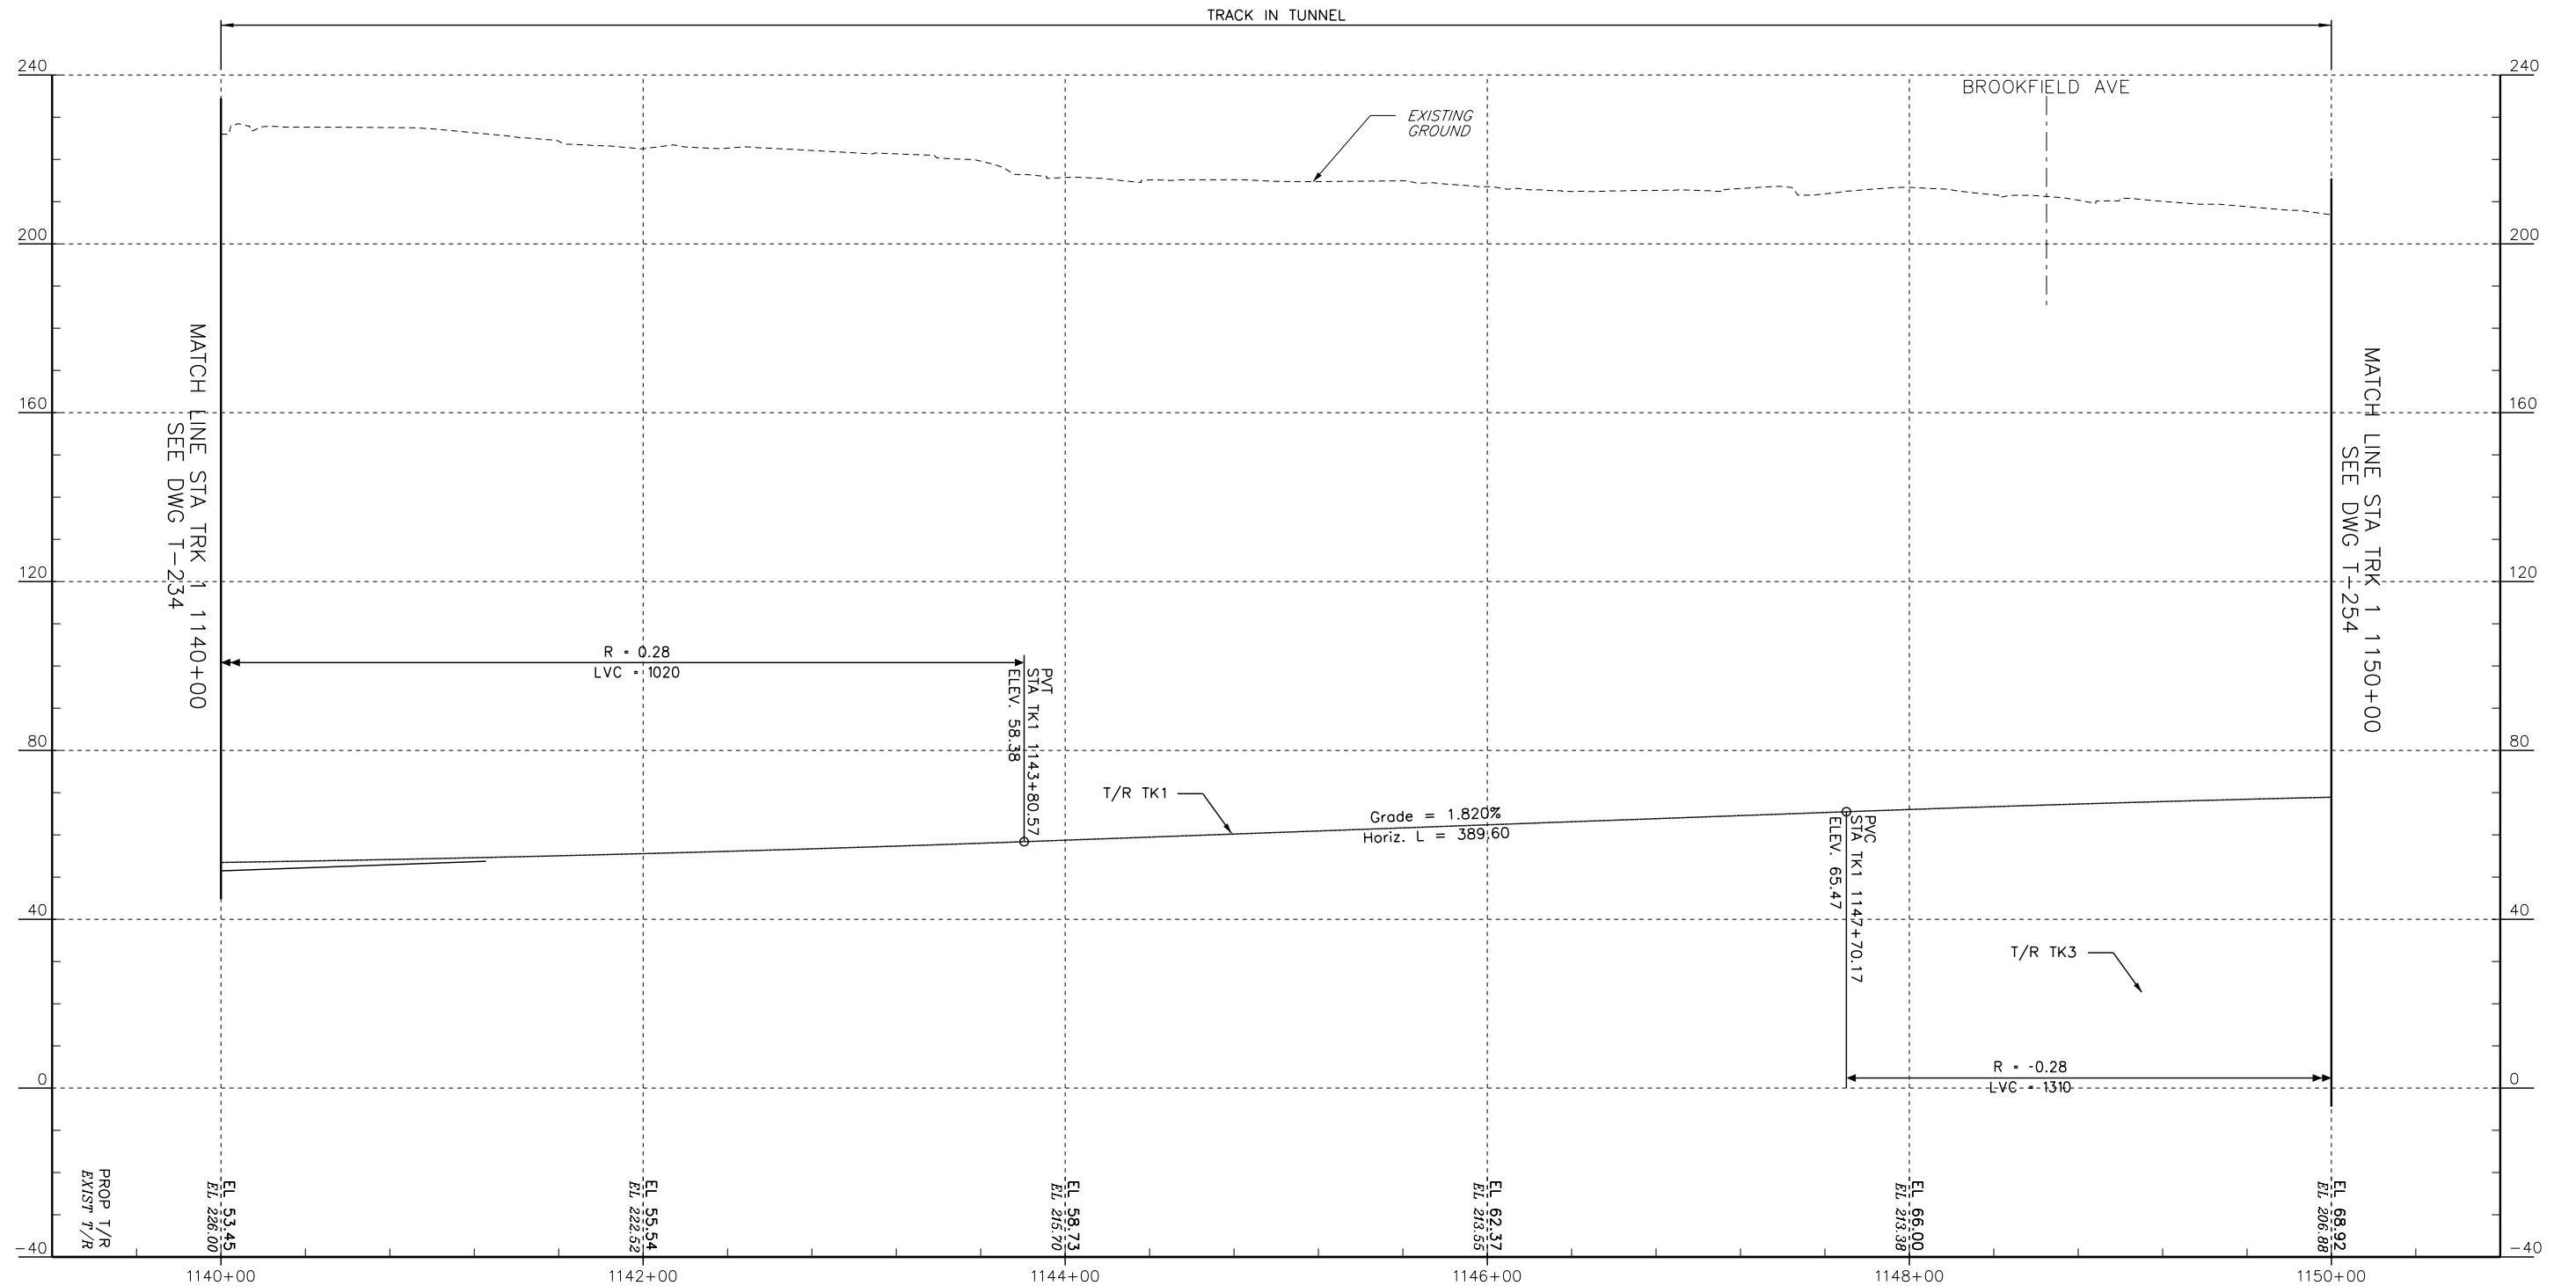

PROFILE - TRACK 1

 

No.	Revisions	Date	By



Office of Engineering

National Railroad Passenger Corporation
30th Street Station, Philadelphia, Pennsylvania 19104


Approved	Date
WORK IN PROGRESS	




A Parsons Brinckerhoff/Parsons Joint Venture

BALTIMORE, MD B&P TUNNEL				MPXX	Project No:	C.EN.201278
PROFILE - TRACK 1 STA. 1140+00 TO STA. 1150+00				Designed	file name:	XXXX
					Sheet No.	OF XX
Designed DO				Drawn JB	Checked FB	Date 09/28/2016

Drawn No. T-244

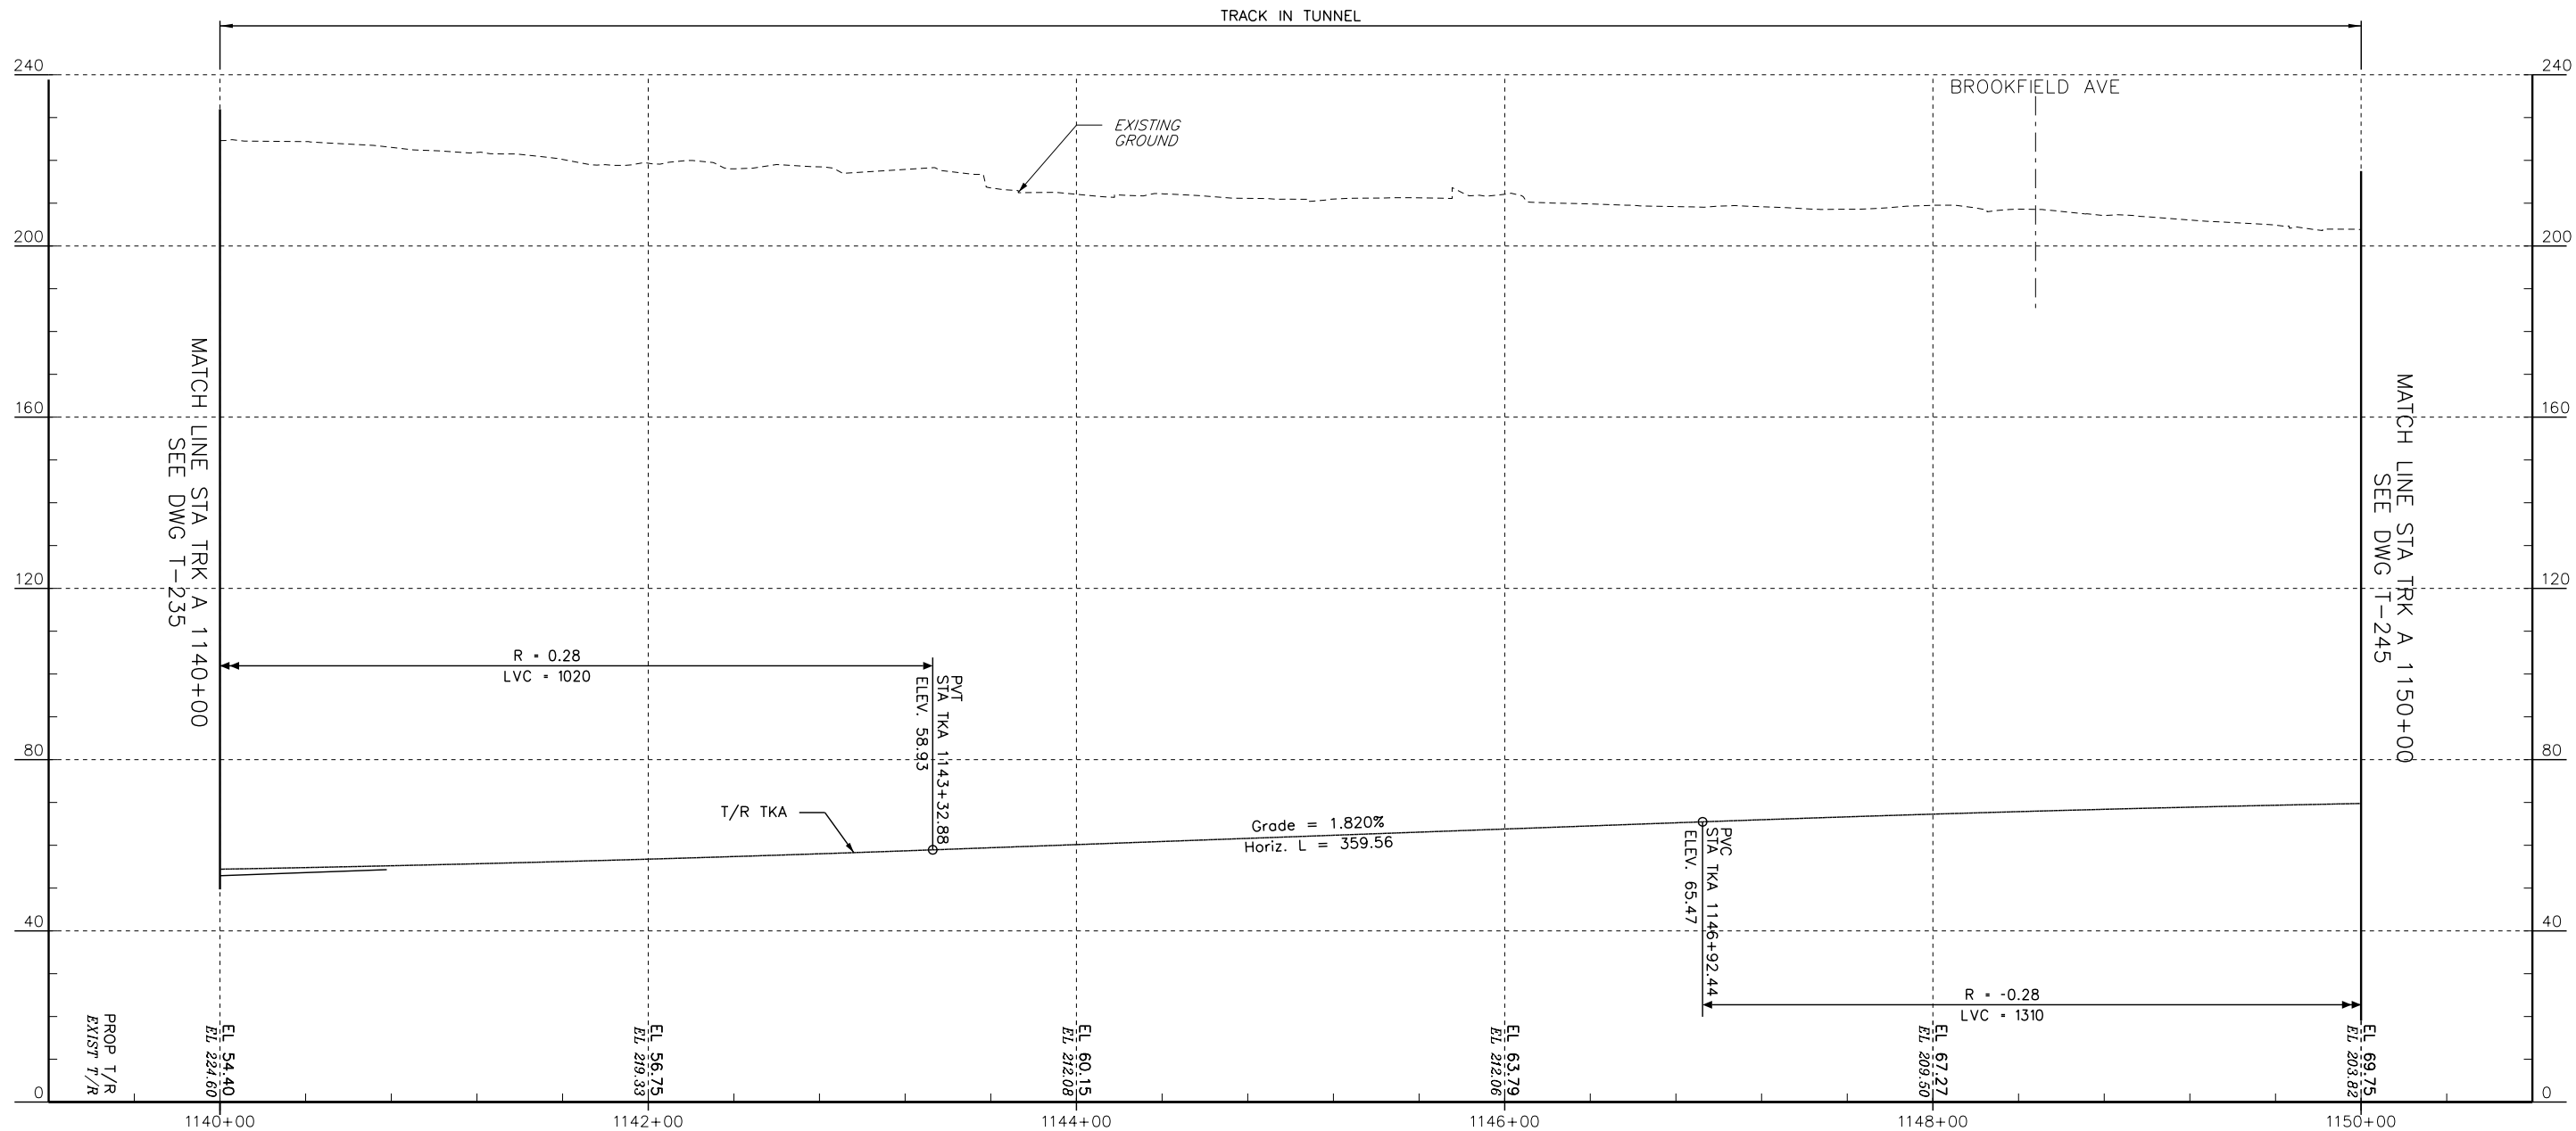

PROFILE - TRACK A

 

No.	Revisions	Date	By



Office of Engineering

National Railroad Passenger Corporation
30th Street Station, Philadelphia, Pennsylvania 19104


Approved

WORK IN PROGRESS

Date



BALTIMORE, MD B&P TUNNEL				MPXX	Project No:	C.EN.201278
PROFILE - TRACK A STA. 1140+00 TO STA. 1150+00				Desig. No.	file name:	XXXXX
					Sheet No.	OF XX
Designed	DO	Drawn	JB	Checked	FB	Date 09/28/2016

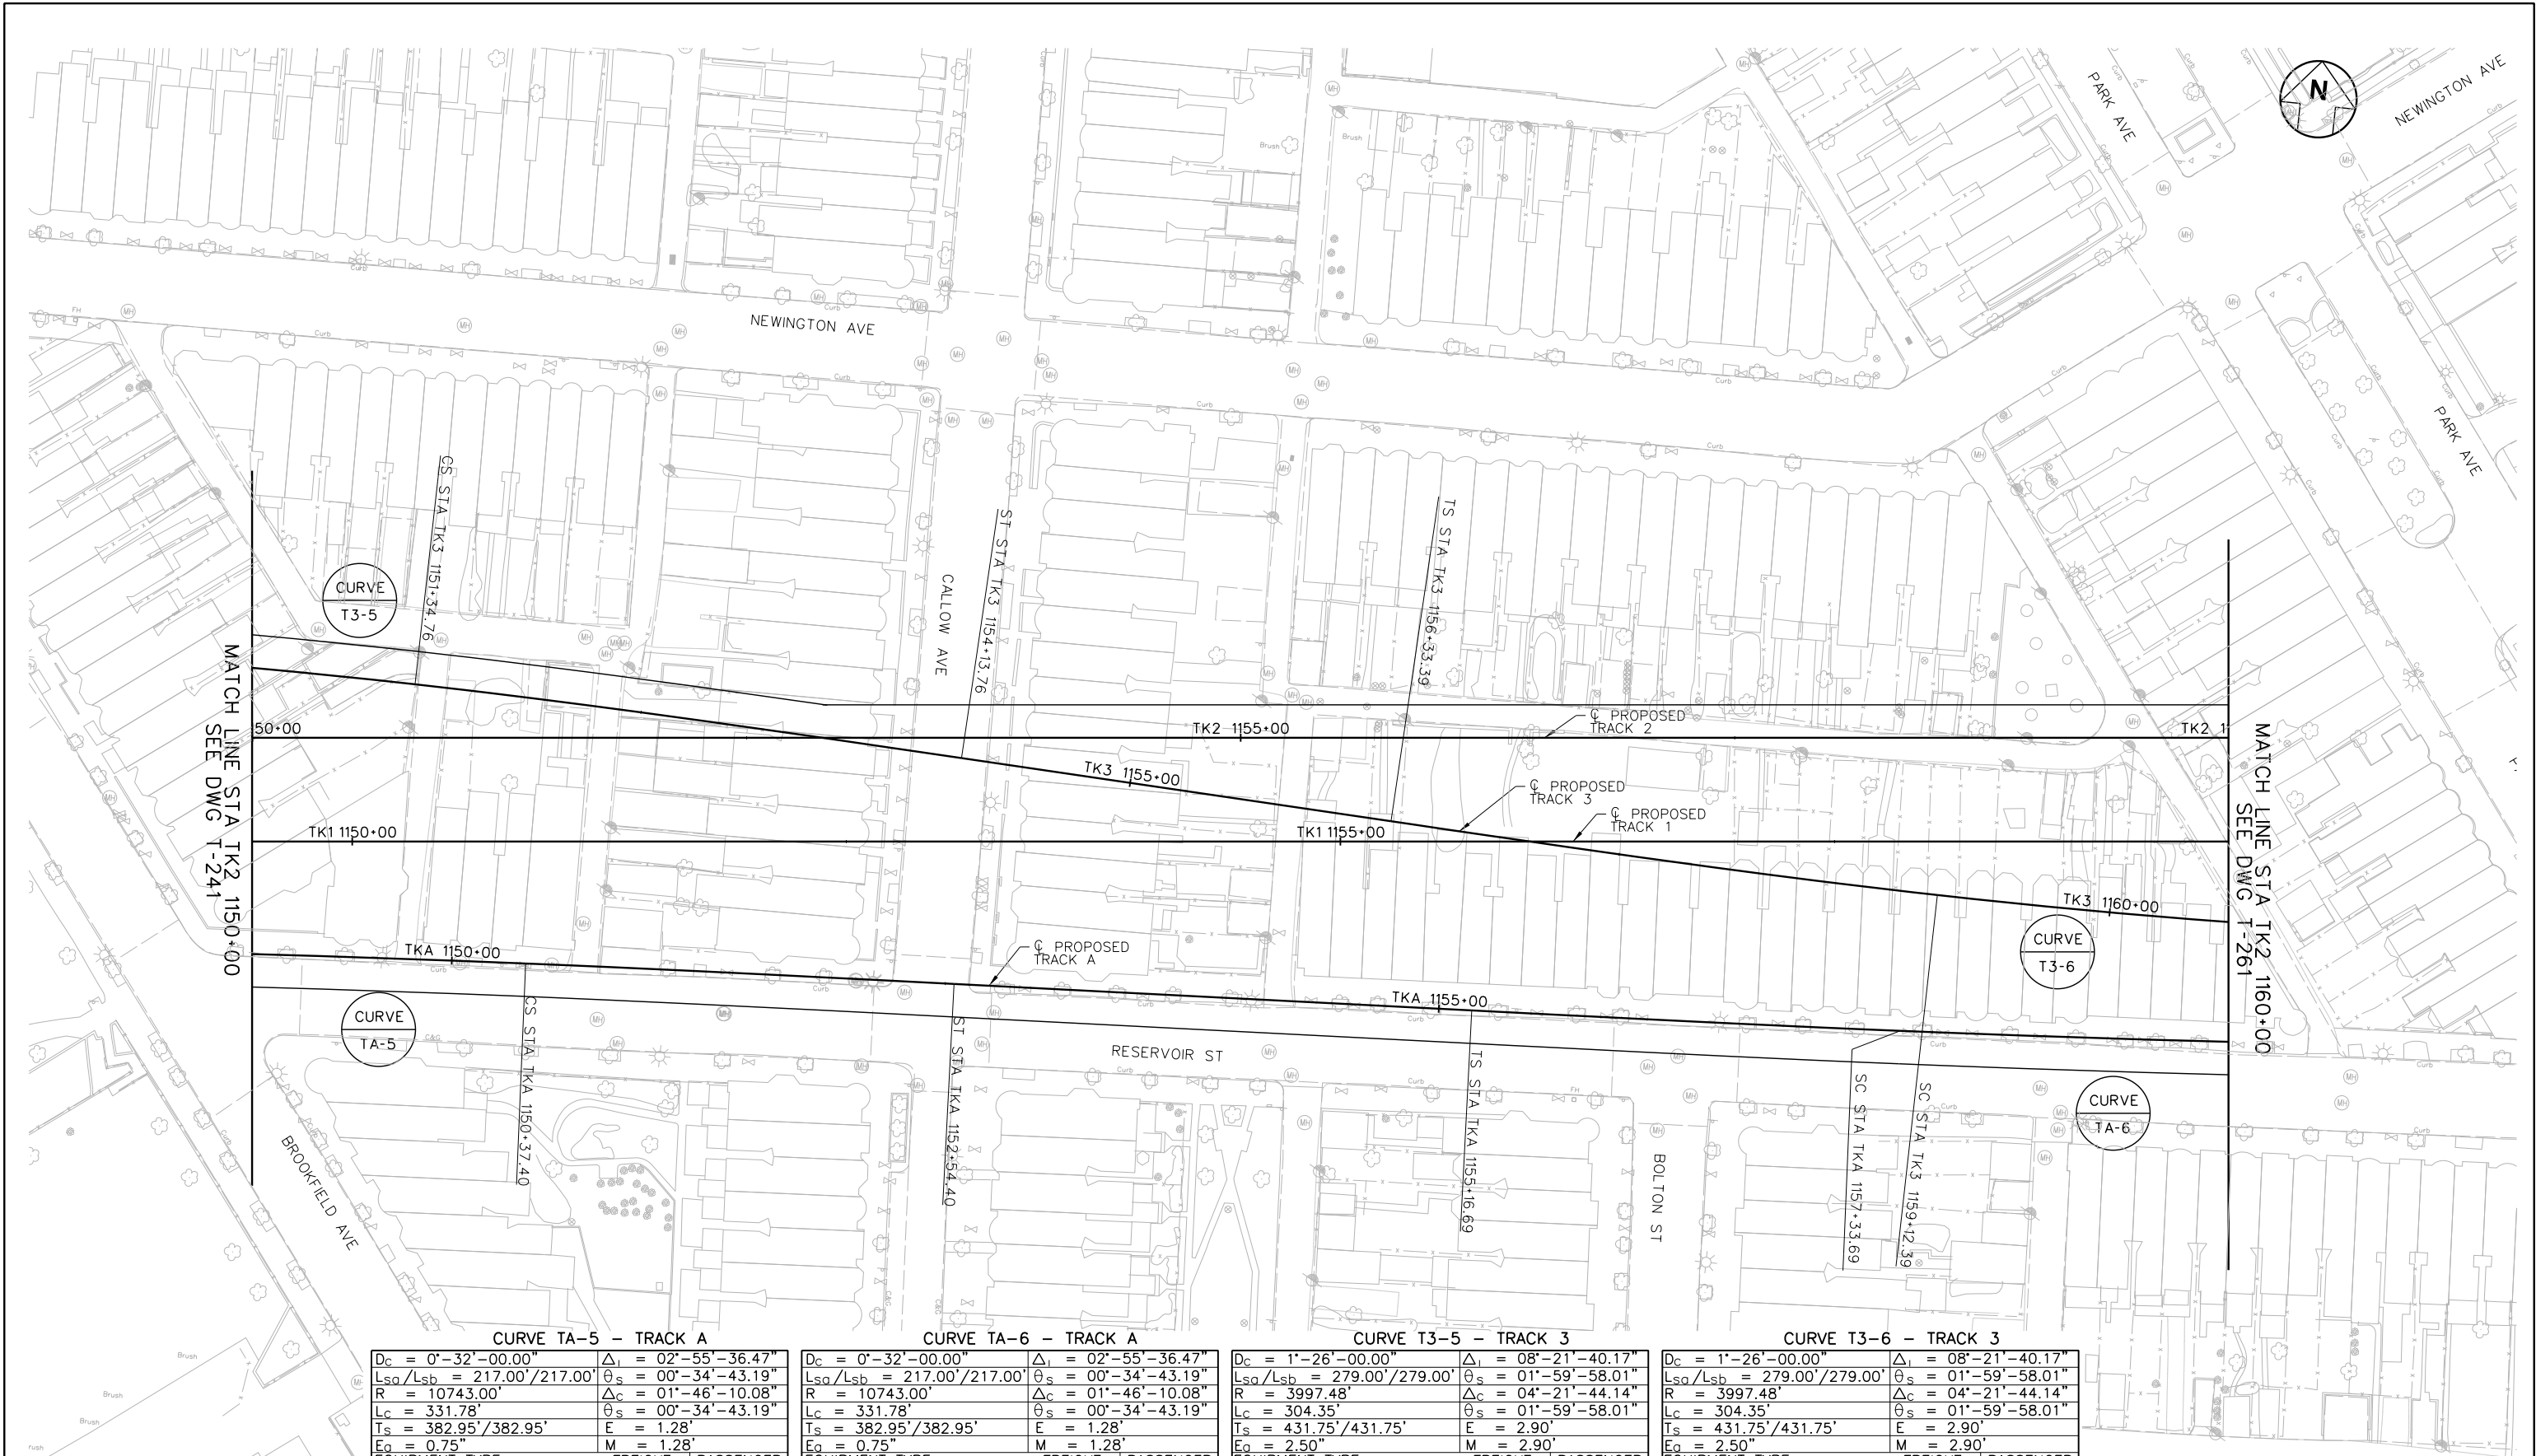


CURVE TA-5 - TRACK A			
Dc = 0'-32'-00.00"	Δi = 02°-55'-36.47"	Δs = 00°-34'-43.19"	
Lsq/Lsb = 217.00'/217.00'	R = 10743.00'	Lc = 331.78'	
Is = 382.95'/382.95'	E = 1.28'	Es = 00°-34'-43.19"	
Ea = 0.75"	M = 1.28'		
EQUIPMENT TYPE -	FREIGHT	PASSENGER	
Eu =	-0.01"	1.64"	
Vmph =	45	45	
JERK RATE ENT =	822.28	1.66	
JERK RATE EXT =	822.28	1.66	

CURVE TA-6 - TRACK A			
Dc = 0'-32'-00.00"	Δi = 02°-55'-36.47"	Δs = 00°-34'-43.19"	
Lsq/Lsb = 217.00'/217.00'	R = 10743.00'	Lc = 331.78'	
Is = 382.95'/382.95'	E = 1.28'	Es = 00°-34'-43.19"	
Ea = 0.75"	M = 1.28'		
EQUIPMENT TYPE -	FREIGHT	PASSENGER	
Eu =	-0.01"	1.64"	
Vmph =	45	45	
JERK RATE ENT =	822.28	1.66	
JERK RATE EXT =	822.28	1.66	

CURVE T3-5 - TRACK 3			
Dc = 1'-26'-00.00"	Δi = 08°-21'-40.17"	Δs = 01°-59'-58.01"	
Lsq/Lsb = 279.00'/279.00'	R = 3997.48'	Lc = 304.35'	
Is = 431.75'/431.75'	E = 2.90'	Es = 01°-59'-58.01"	
Ea = 2.50"	M = 2.90'		
EQUIPMENT TYPE -	FREIGHT	PASSENGER	
Eu =	-0.01"	2.42"	
Vmph =	50	50	
JERK RATE ENT =	712.89	1.65	
JERK RATE EXT =	712.89	1.65	

CURVE T3-6 - TRACK 3			
Dc = 1'-26'-00.00"	Δi = 08°-21'-40.17"	Δs = 01°-59'-58.01"	
Lsq/Lsb = 279.00'/279.00'	R = 3997.48'	Lc = 304.35'	
Is = 431.75'/431.75'	E = 2.90'	Es = 01°-59'-58.01"	
Ea = 2.50"	M = 2.90'		
EQUIPMENT TYPE -	FREIGHT	PASSENGER	
Eu =	-0.01"	2.42"	
Vmph =	50	50	
JERK RATE ENT =	712.89	1.65	
JERK RATE EXT =	712.89	1.65	

 

No.	Revisions	Date	By



Office of Engineering
National Railroad Passenger Corporation
30th Street Station, Philadelphia, Pennsylvania 19104

Approved

Date

WORK IN PROGRESS




BALTIMORE, MD
B&P TUNNEL

TRACK PLAN
STA TK2 1150+00 TO STA TK2 1160+00

Designed Drawn Checked Date 09/28/2016

MPXX

Project No: C.EN.201278
File name: No: XXXXX
Sheet No: OF XX
Dwg. No: T-251

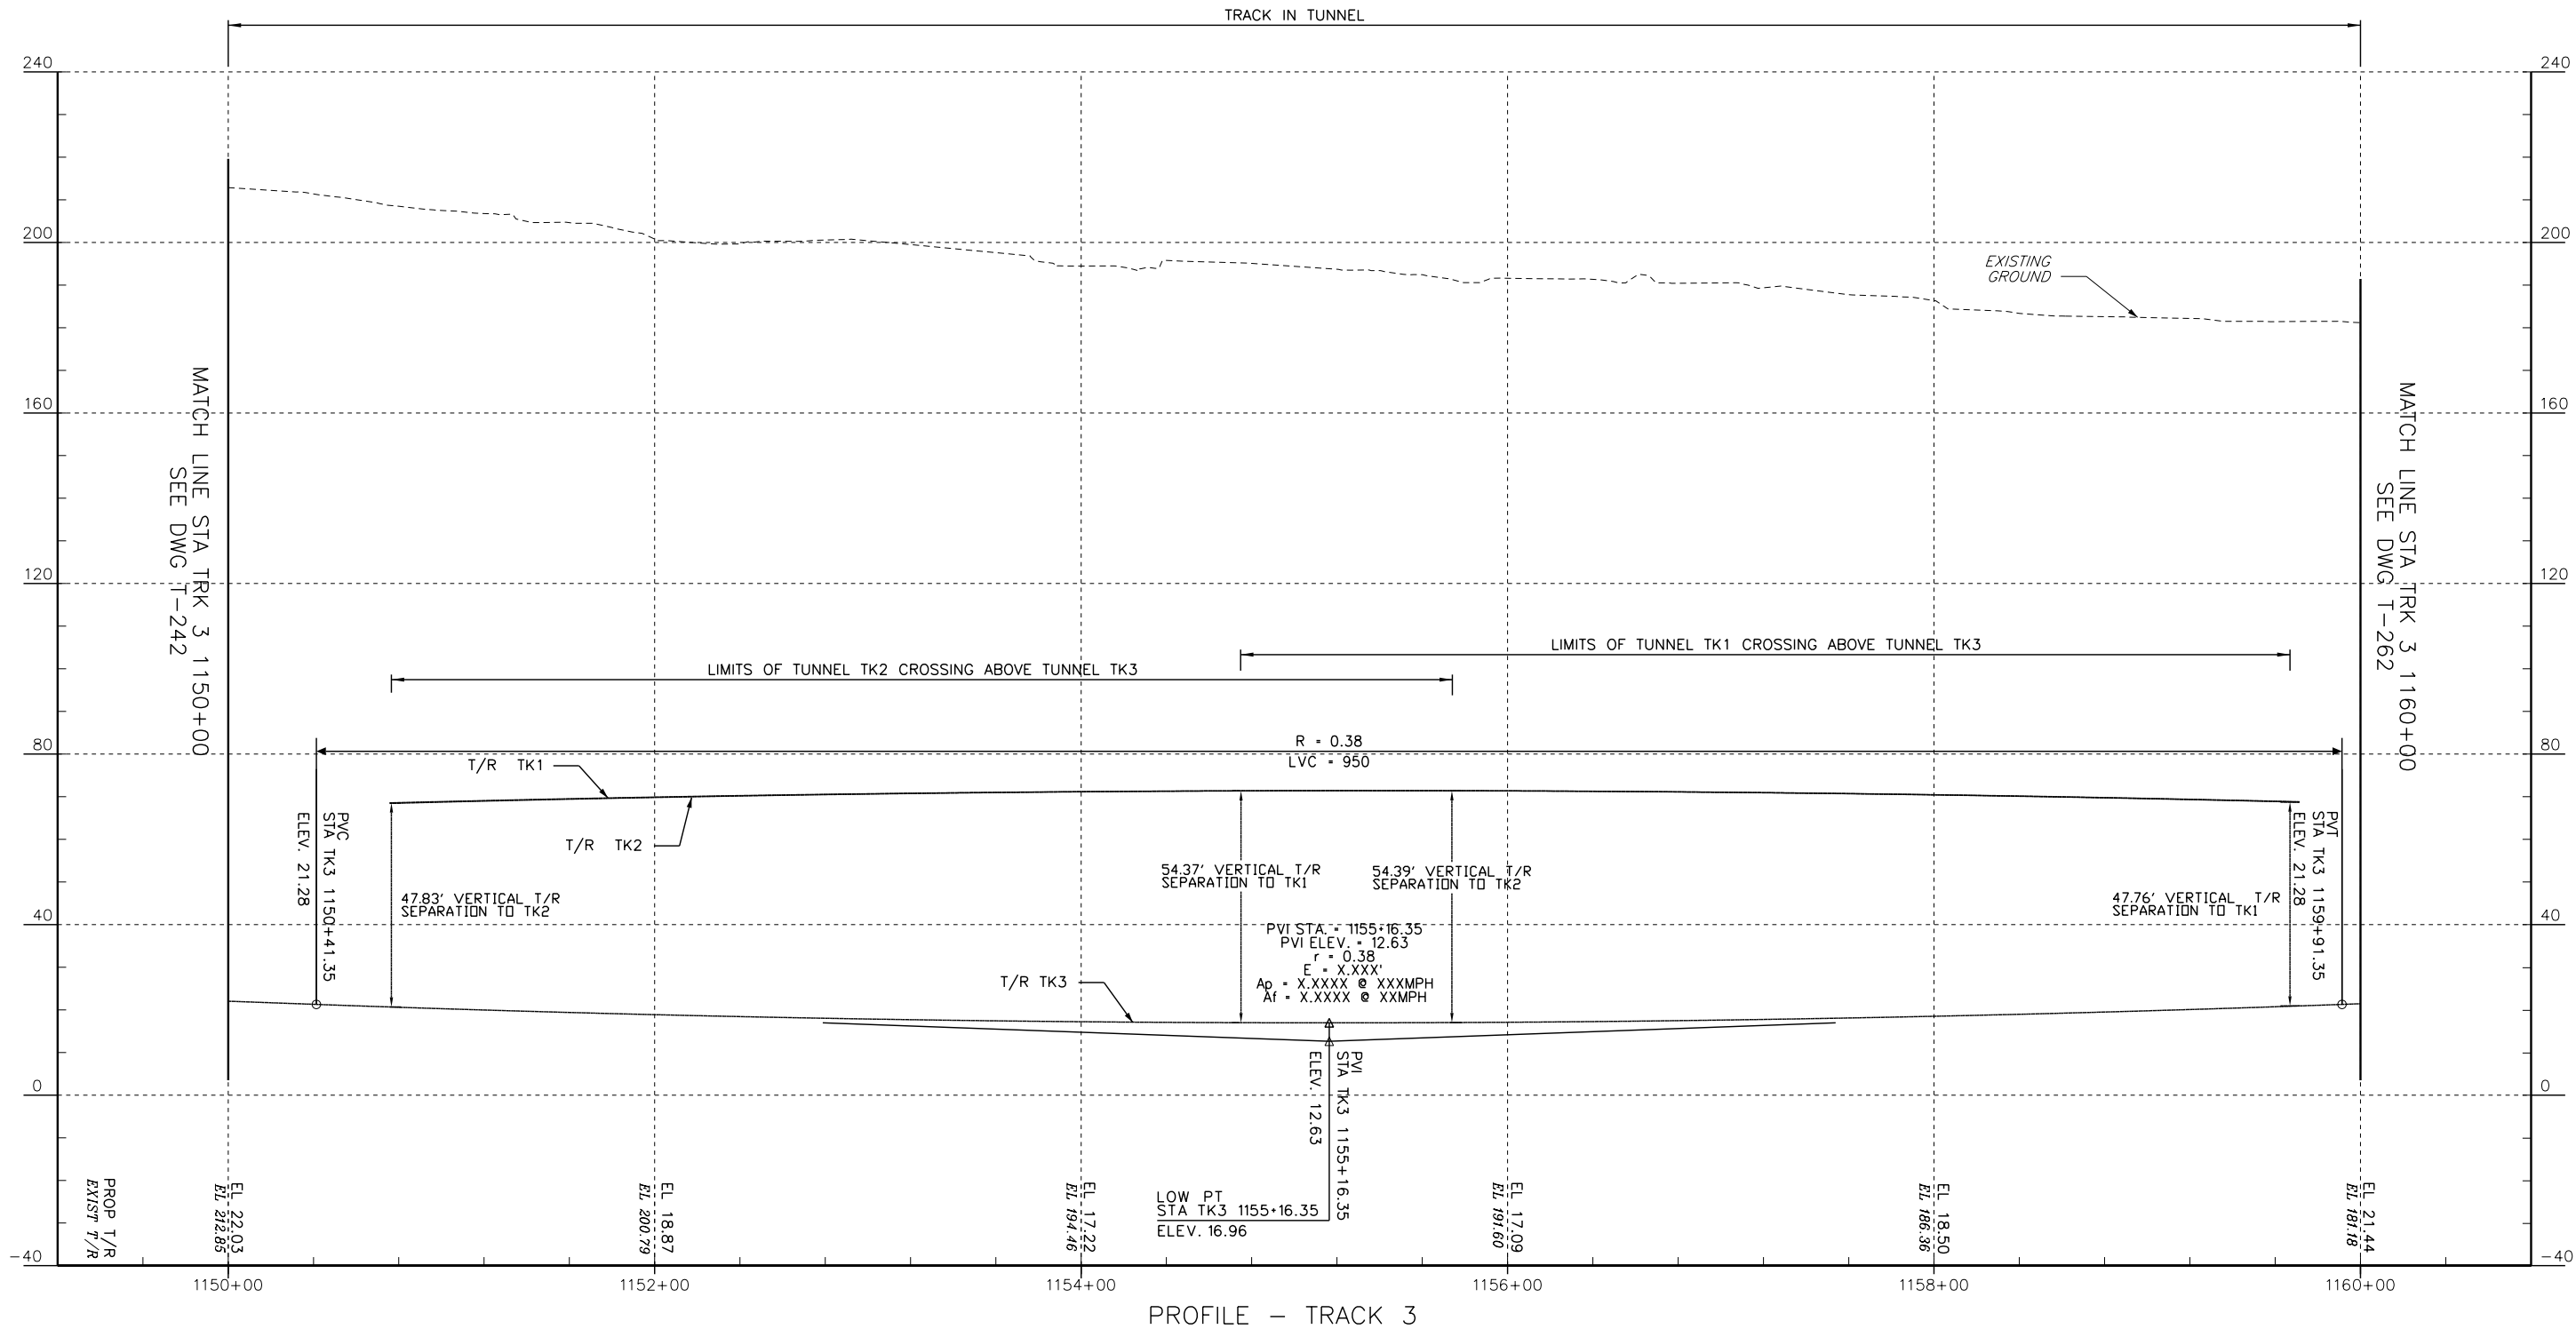

No.	Revisions	Date	By



Office of Engineering

National Railroad Passenger Corporation
30th Street Station, Philadelphia, Pennsylvania 19104


Approved

WORK IN PROGRESS

Date



BALTIMORE, MD B&P TUNNEL		MPXX	Project No: C.EN.201278
PROFILE - TRACK 3 STA. 1150+00 TO STA. 1160+00		Designed DO	file name: No: XXXXX
		Drawn JB	Sheet No: OF XX
		Checked FB	Dwg. No: T-252
		Date 09/28/2016	

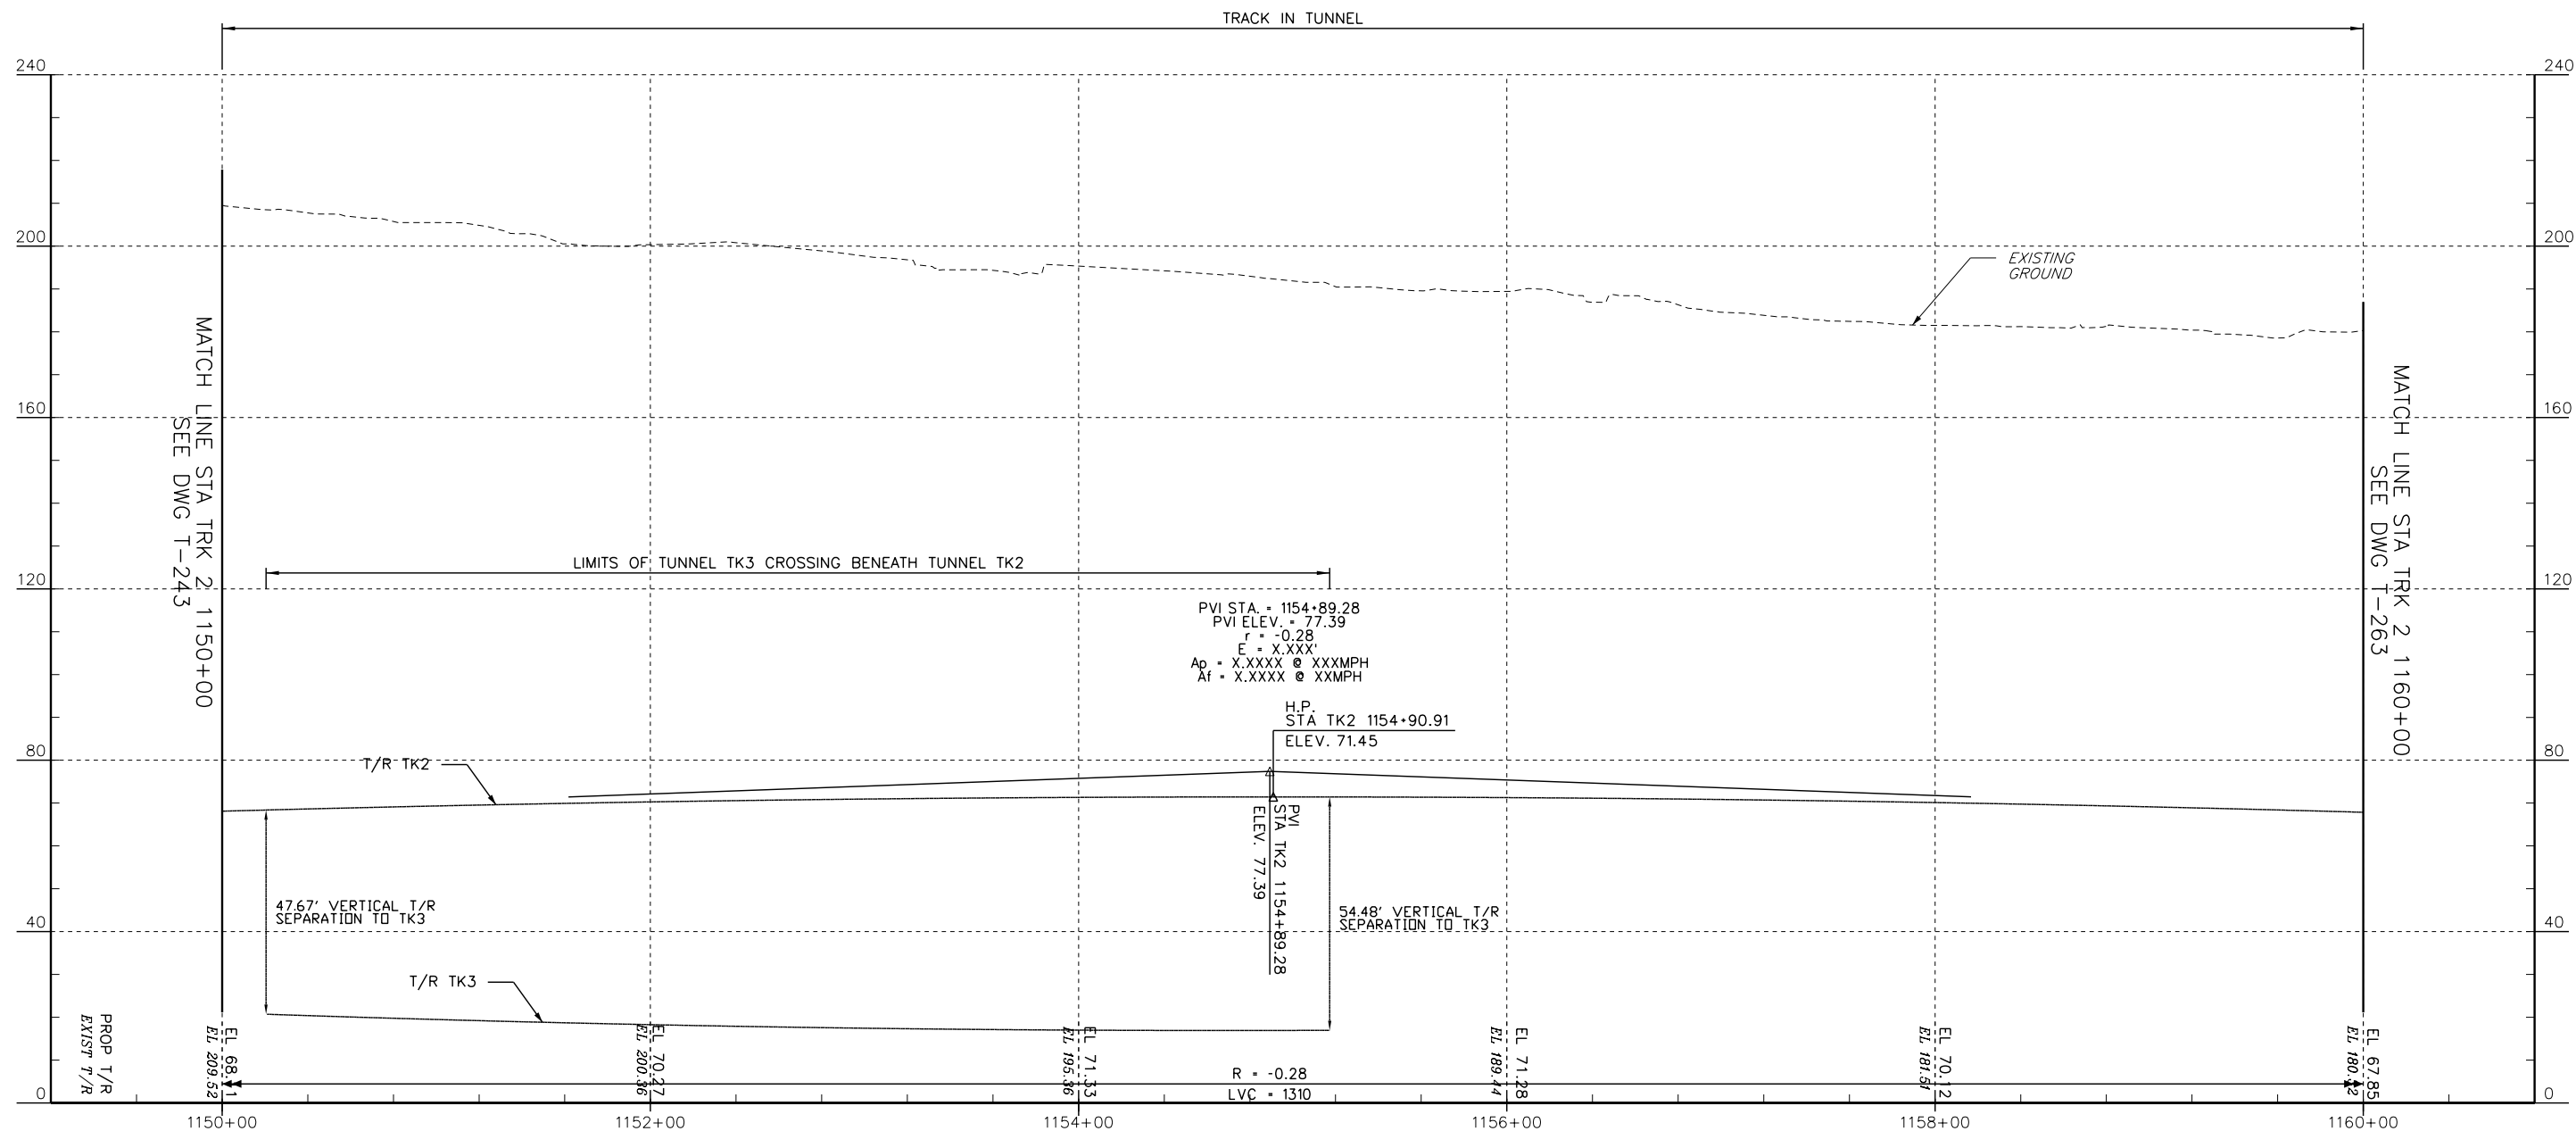

PROFILE - TRACK 2

0 40 80
HORIZ. SCALE IN FEET

0 20 40
VERT. SCALE IN FEET

No.	Revisions	Date	By



Office of Engineering

National Railroad Passenger Corporation
30th Street Station, Philadelphia, Pennsylvania 19104

Approved
WORK IN PROGRESS
Date



A Parsons Brinckerhoff/Parsons Joint Venture


BALTIMORE, MD
B&P TUNNEL

MPXX

PROFILE - TRACK 2
STA. 1150+00 TO STA. 1160+00

Designed DO Drawn JB Checked FB Date 09/28/2016

Project No: C.EN.201278
File name: No: XXXXX
Sheet No: OF XX
Dwg. No: T-253

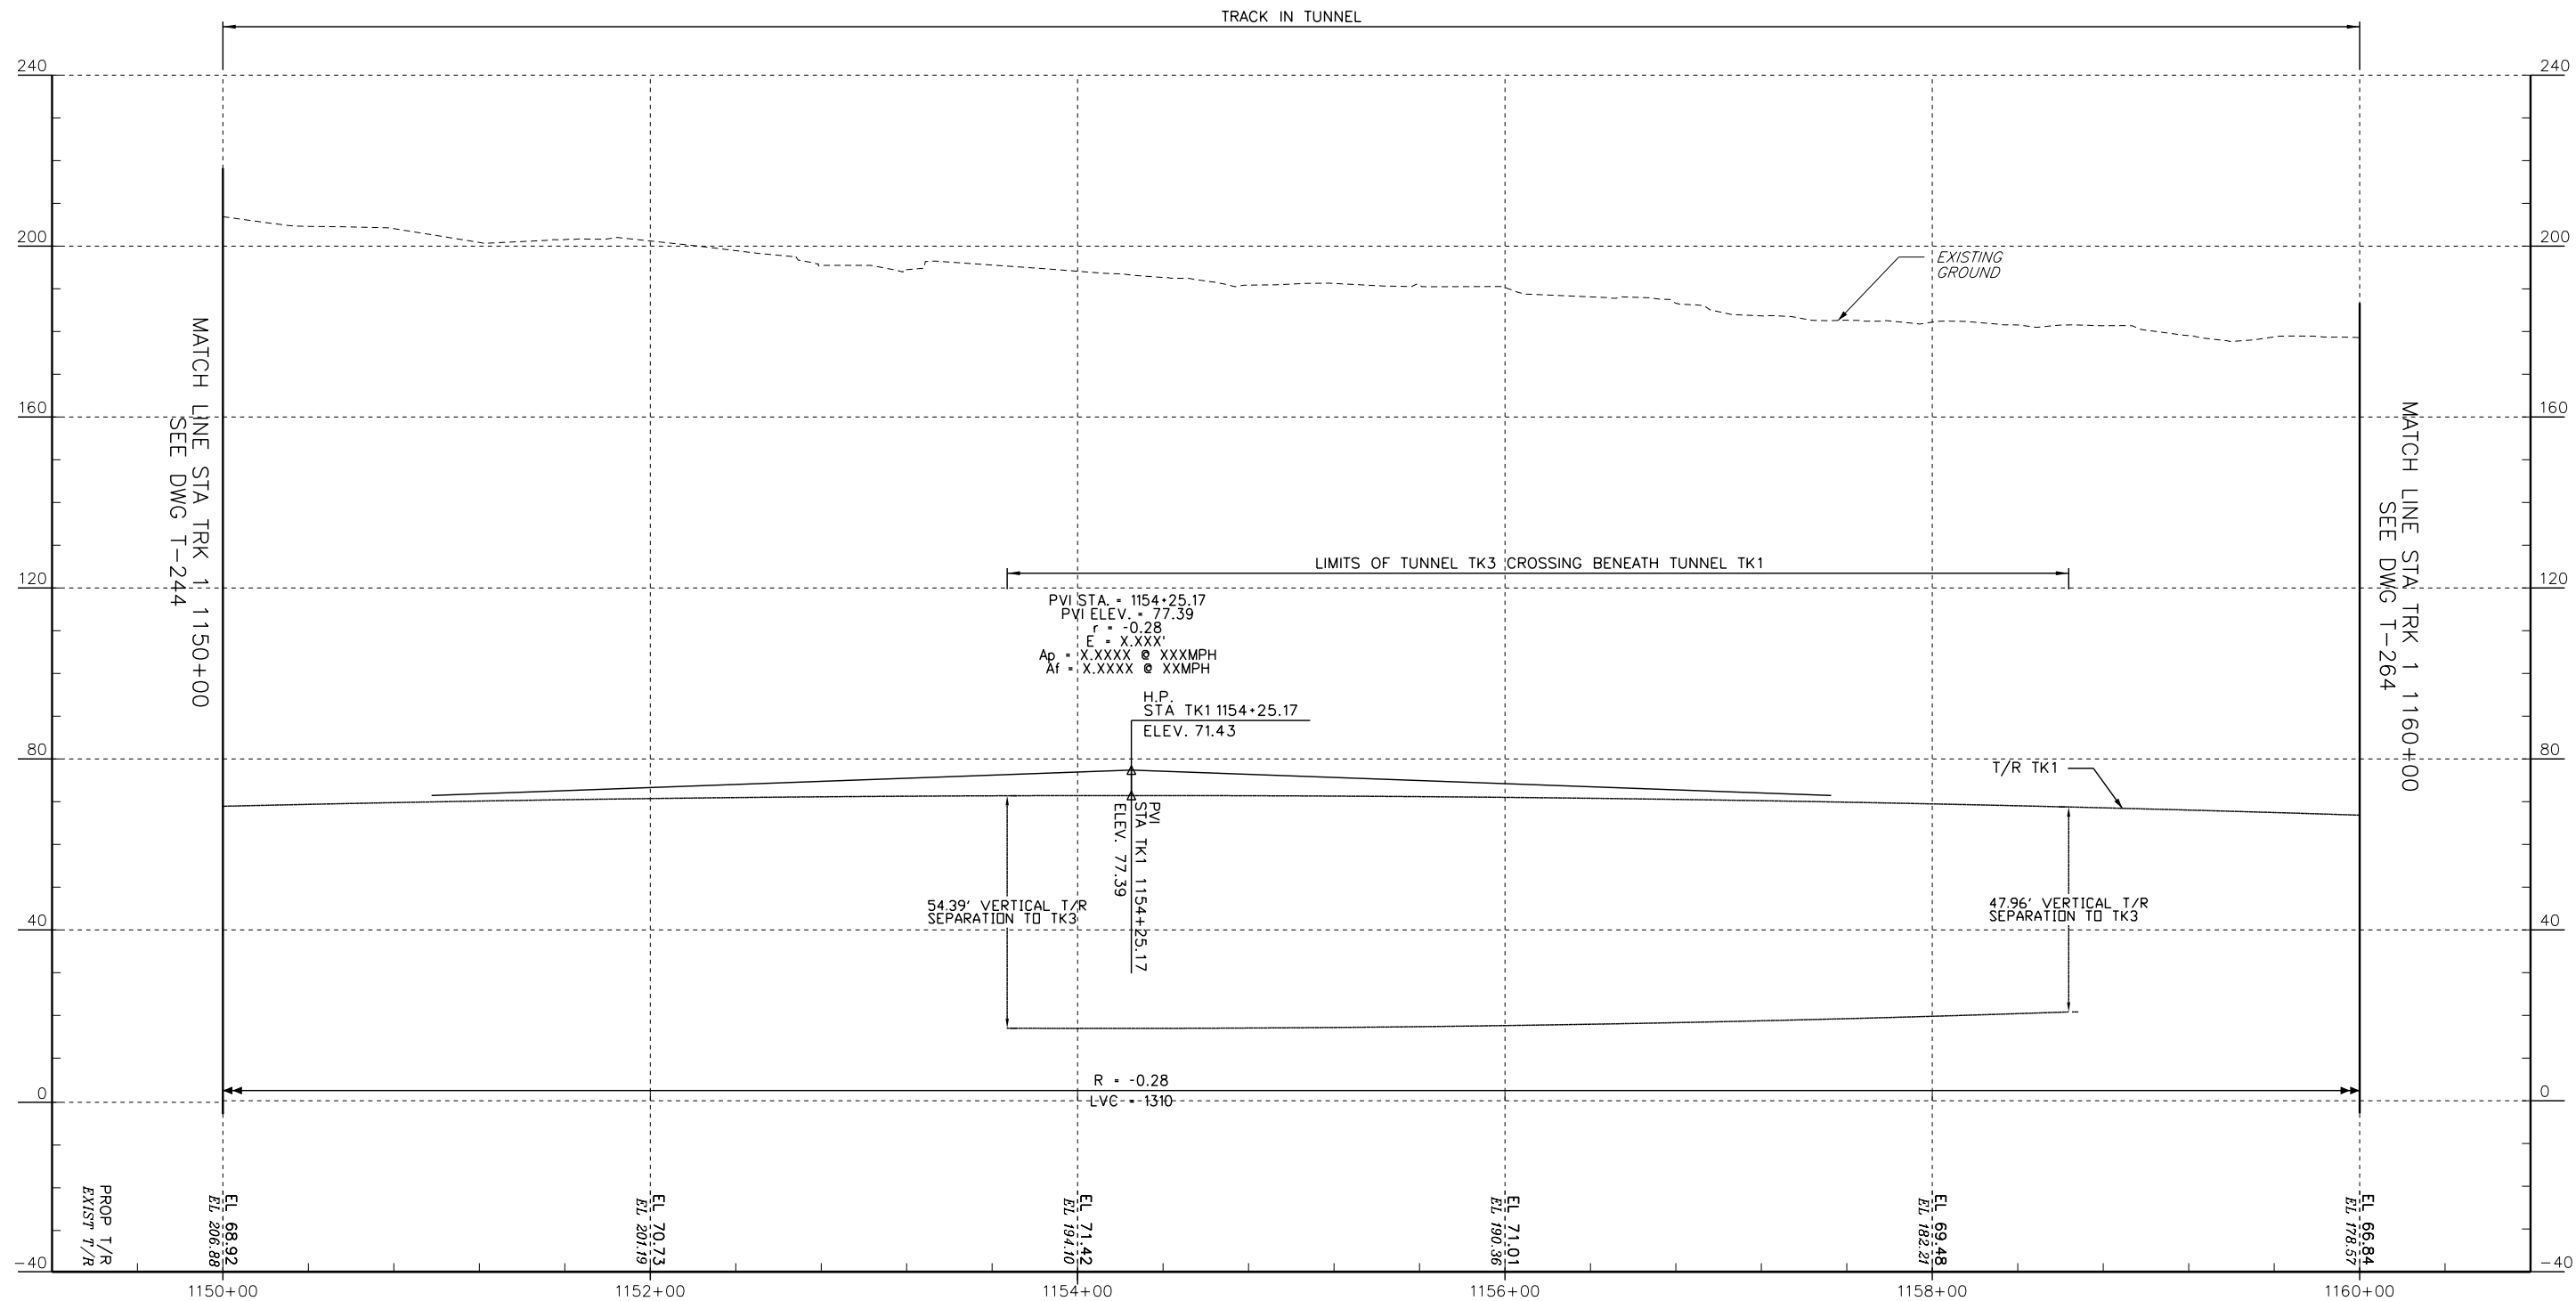

PROFILE - TRACK 1



No.	Revisions	Date	By



Office of Engineering

National Railroad Passenger Corporation
30th Street Station, Philadelphia, Pennsylvania 19104


Approved

WORK IN PROGRESS


Date



BALTIMORE, MD B&P TUNNEL		MPXX	Project No: C.EN.201278
PROFILE - TRACK 1 STA. 1150+00 TO STA. 1160+00		Designed DO	file name: No: XXXXX
Drawn JB		Checked FB	Sheet No: OF XX
Date 09/28/2016		Desig. No. T-254	

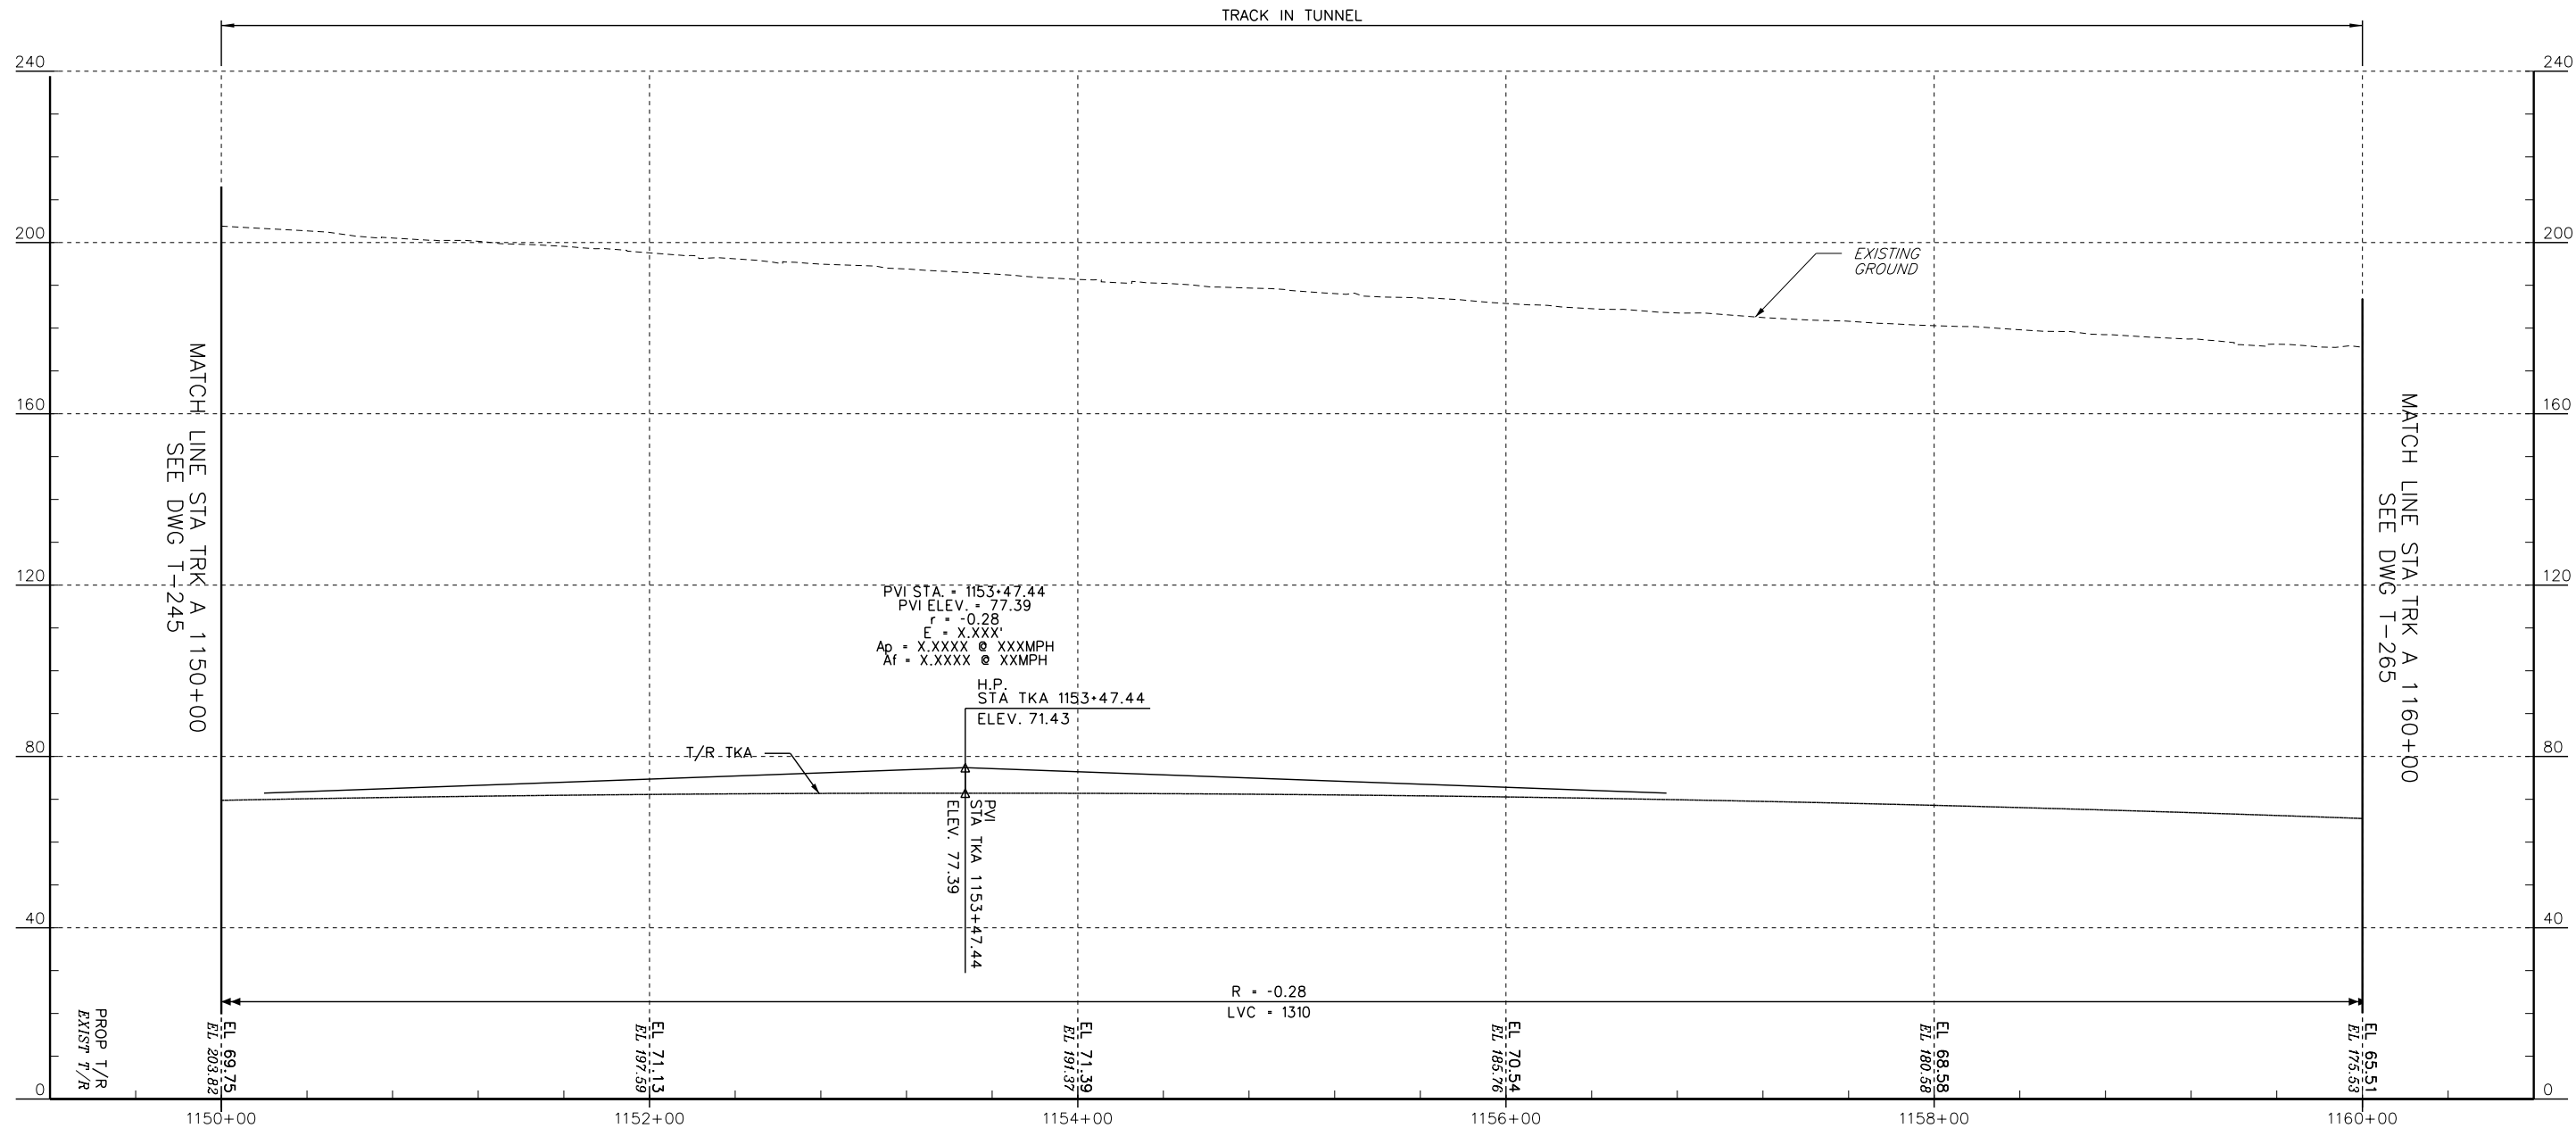

PROFILE - TRACK A

 

No.	Revisions	Date	By



Office of Engineering

National Railroad Passenger Corporation
30th Street Station, Philadelphia, Pennsylvania 19104


Approved

WORK IN PROGRESS

Date



BALTIMORE, MD B&P TUNNEL				MPXX	Project No:	C.EN.201278
PROFILE - TRACK A STA. 1150+00 TO STA. 1160+00				Desig. No.	file name. No:	XXXXX
					Sheet No.	OF XX
Designed DO	Drawn JB	Checked FB	Date 09/28/2016	T-255		

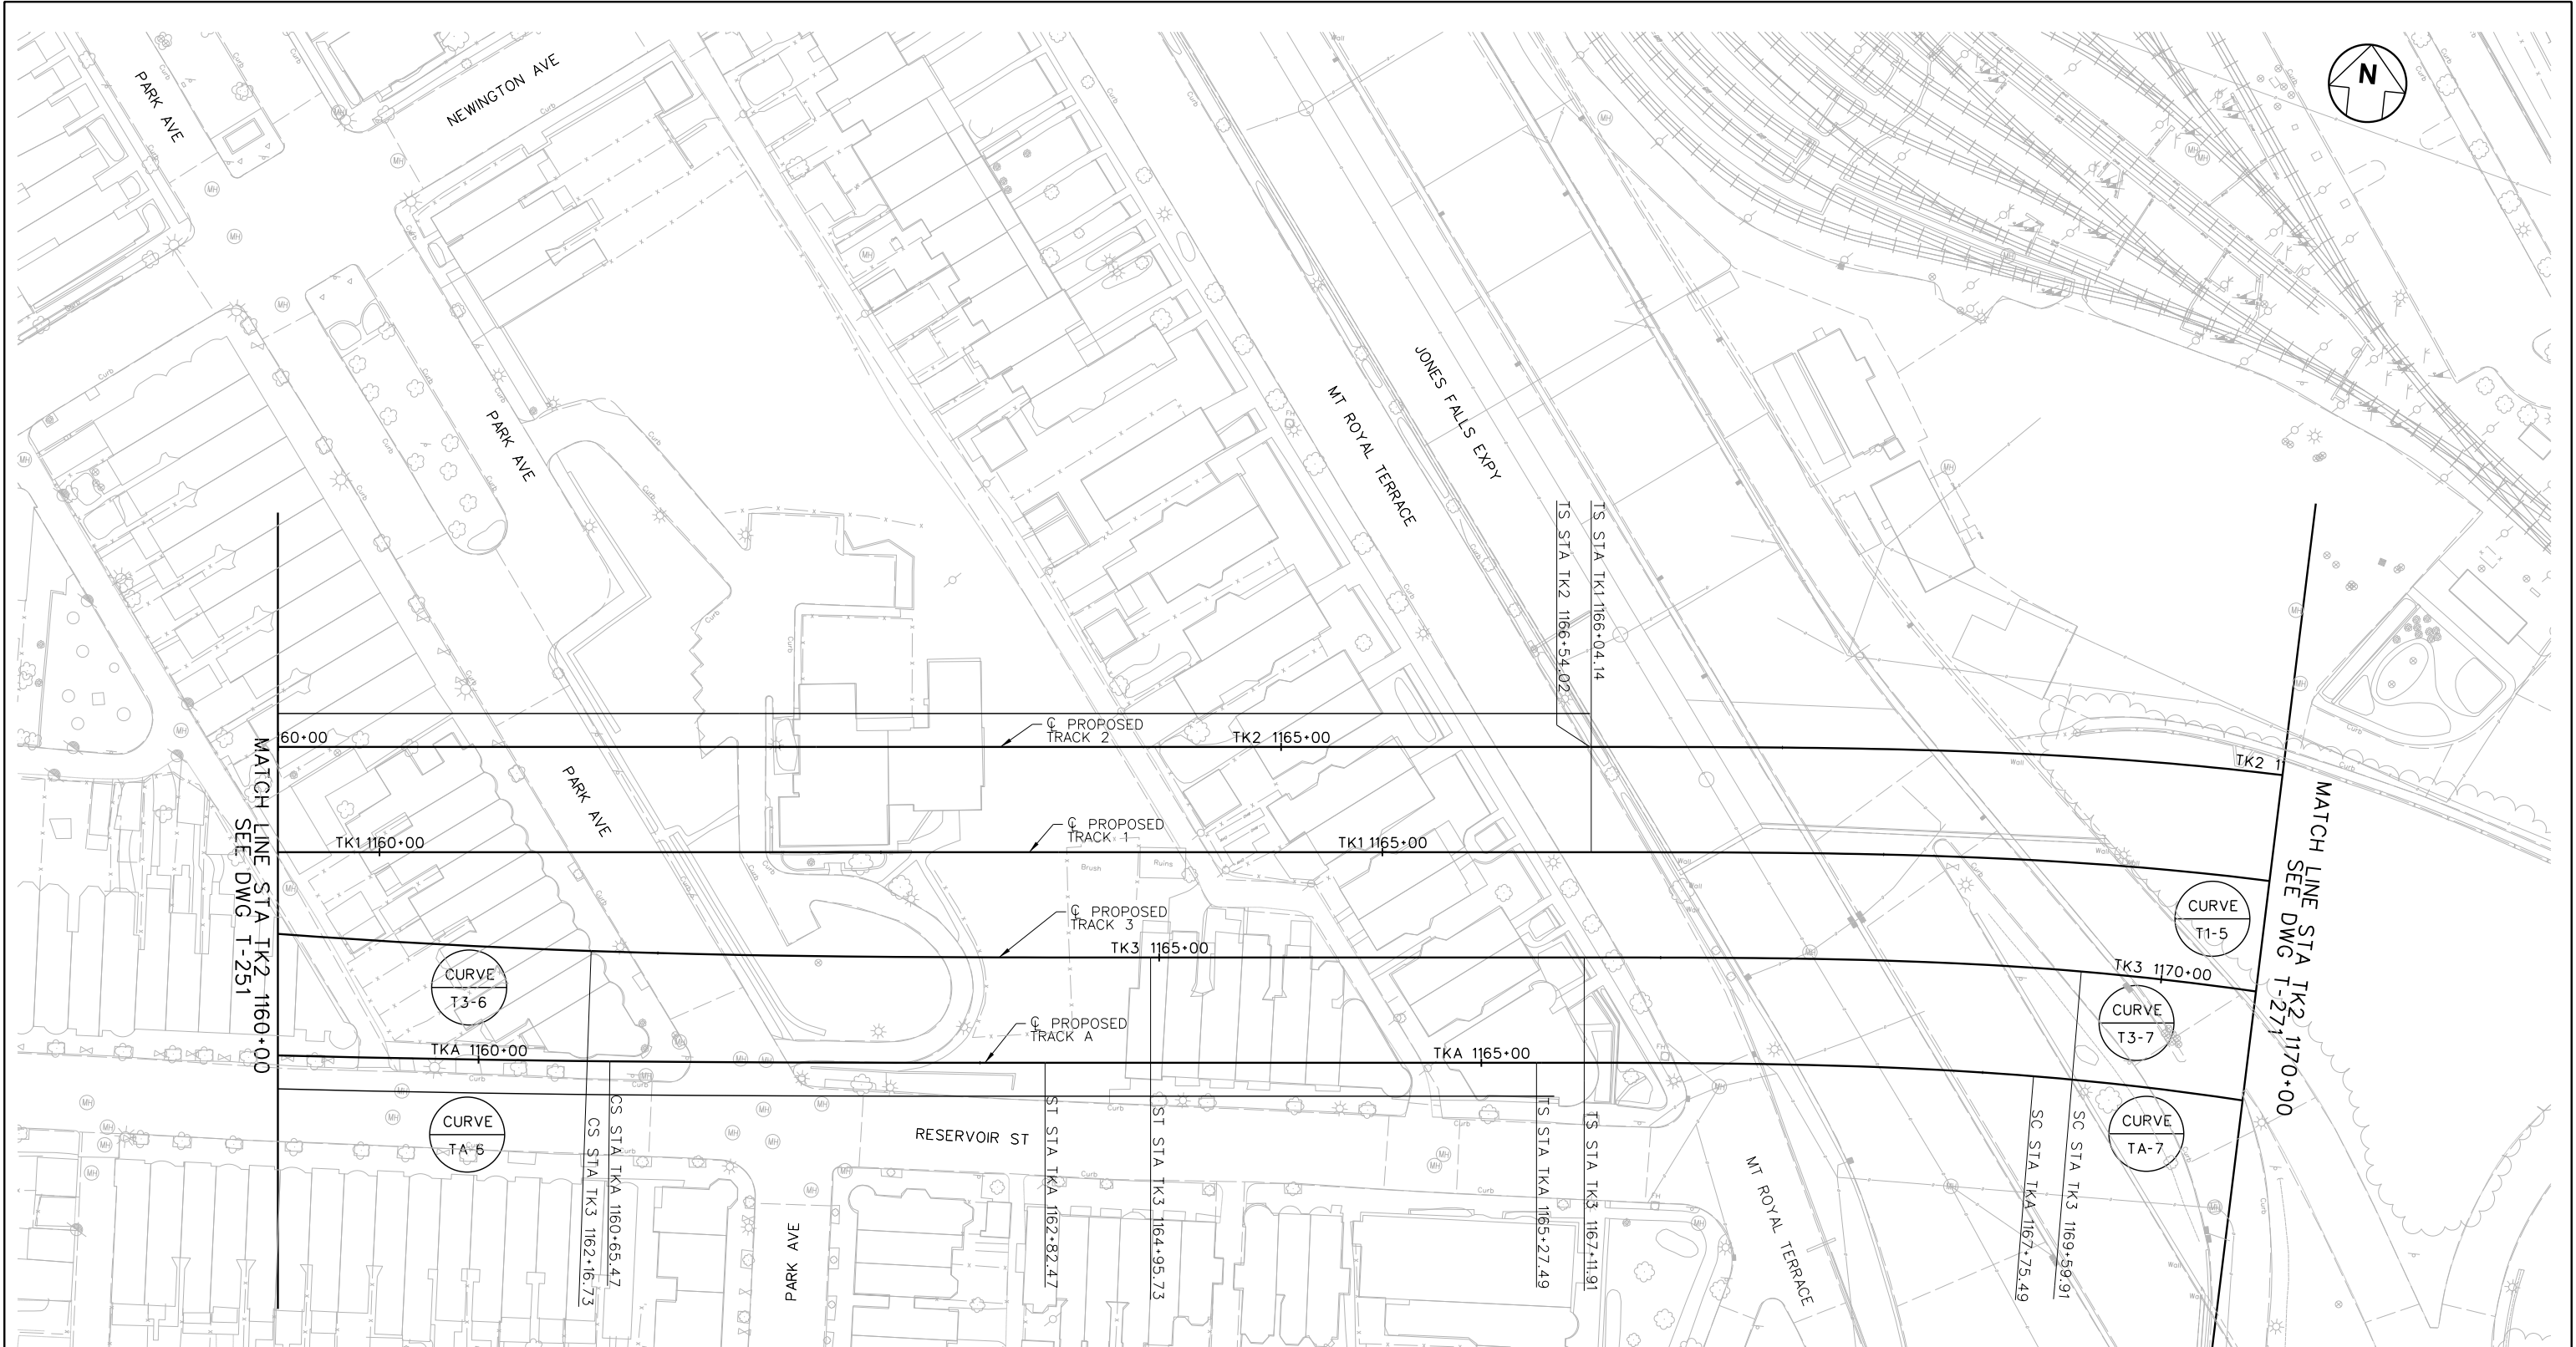

CURVE TA-6 - TRACK A				
Dc = 0'-32'-00.00"	Δ _i = 02'-55'-36.47"			
L _{sq} /L _{sb} = 217.00'/217.00'	θ _s = 00'-34'-43.19"			
R = 10743.00'	Δ _c = 01'-46'-10.08"			
L _c = 331.78'	θ _s = 00'-34'-43.19"			
T _s = 382.95'/382.95'	E = 1.28'			
E _q = 0.75"	M = 1.28'			
EQUIPMENT TYPE -	FREIGHT	PASSENGER		
E _u =	-0.01"	1.64"		
V _{MPH} =	45	80		
JERK RATE ENT =	822.28	1.66		
JERK RATE EXT =	822.28	1.66		

CURVE TA-7 - TRACK A				
Dc = 3'-45'-00.00"	Δ _i = 52'-52'-56.61"			
L _{sq} /L _{sb} = 248.00'/248.00'	θ _s = 04'-38'-57.01"			
R = 1528.16'	Δ _c = 34'-17'-08.56"			
L _c = 914.45'	θ _s = 13'-56'-51.04"			
T _s = 901.55'/1121.93'	E = 71.05'			
E _q = 4.00"	M = 67.89'			
EQUIPMENT TYPE -	FREIGHT	PASSENGER		
E _u =	0.20"	2.56"		
V _{MPH} =	40	50		
JERK RATE ENT =	31.23	1.94		
JERK RATE EXT =	93.70	5.81		

CURVE T1-5 - TRACK 1				
Dc = 4'-20'-00.00"	Δ _i = 52'-52'-56.61"			
L _{sq} /L _{sb} = 341.00'/341.00'	θ _s = 07'-23'-11.66"			
R = 1322.53'	Δ _c = 38'-06'-33.29"			
L _c = 879.65'	θ _s = 07'-23'-11.66"			
T _s = 829.92'/829.92'	E = 76.66'			
E _q = 5.50"	M = 72.46'			
EQUIPMENT TYPE -	FREIGHT	PASSENGER		
E _u =	-0.65"	3.67"		
V _{MPH} =	40	55		
JERK RATE ENT =	-13.14	1.69		
JERK RATE EXT =	-13.14	1.69		

CURVE T3-6 - TRACK 3				
Dc = 1'-26'-00.00"	Δ _i = 08'-21'-40.17"			
L _{sq} /L _{sb} = 279.00'/279.00'	θ _s = 01'-59'-58.01"			
R = 3997.48'	Δ _c = 04'-21'-44.14"			
L _c = 304.35'	θ _s = 01'-59'-58.01"			
T _s = 431.75'/431.75'	E = 2.90'			
E _q = 2.50"	M = 2.90'			
EQUIPMENT TYPE -	FREIGHT	PASSENGER		
E _u =	-0.01"	2.42"		
V _{MPH} =	50	50		
JERK RATE ENT =	712.89	1.65		
JERK RATE EXT =	712.89	1.65		

CURVE T3-7 - TRACK 3				
Dc = 3'-54'-00.00"	Δ _i = 52'-52'-56.61"			
L _{sq} /L _{sb} = 248.00'/248.00'	θ _s = 04'-50'-06.24"			
R = 1469.41'	Δ _c = 43'-12'-44.13"			
L _c = 1108.22'	θ _s = 04'-50'-06.24"			
T _s = 855.57'/855.57'	E = 111.05'			
E _q = 4.00"	M = 103.24'			
EQUIPMENT TYPE -	FREIGHT	PASSENGER		
E _u =	0.37"	2.82"		
V _{MPH} =	40	50		
JERK RATE ENT =	16.92	1.76		
JERK RATE EXT =	16.92	1.76		

No.	Revisions	Date	By



Office of Engineering
National Railroad Passenger Corporation
30th Street Station, Philadelphia, Pennsylvania 19104

Approved

DATE

WORK IN PROGRESS




BALTIMORE, MD
B&P TUNNEL

TRACK PLAN
STA TK2 1160+00 TO STA TK2 1170+00

Designed Drawn Checked Date 09/28/2016

MPXX
Project No: C.EN.201278
File name: No: XXXXX
Sheet No: OF XX
Dwg. No: T-261

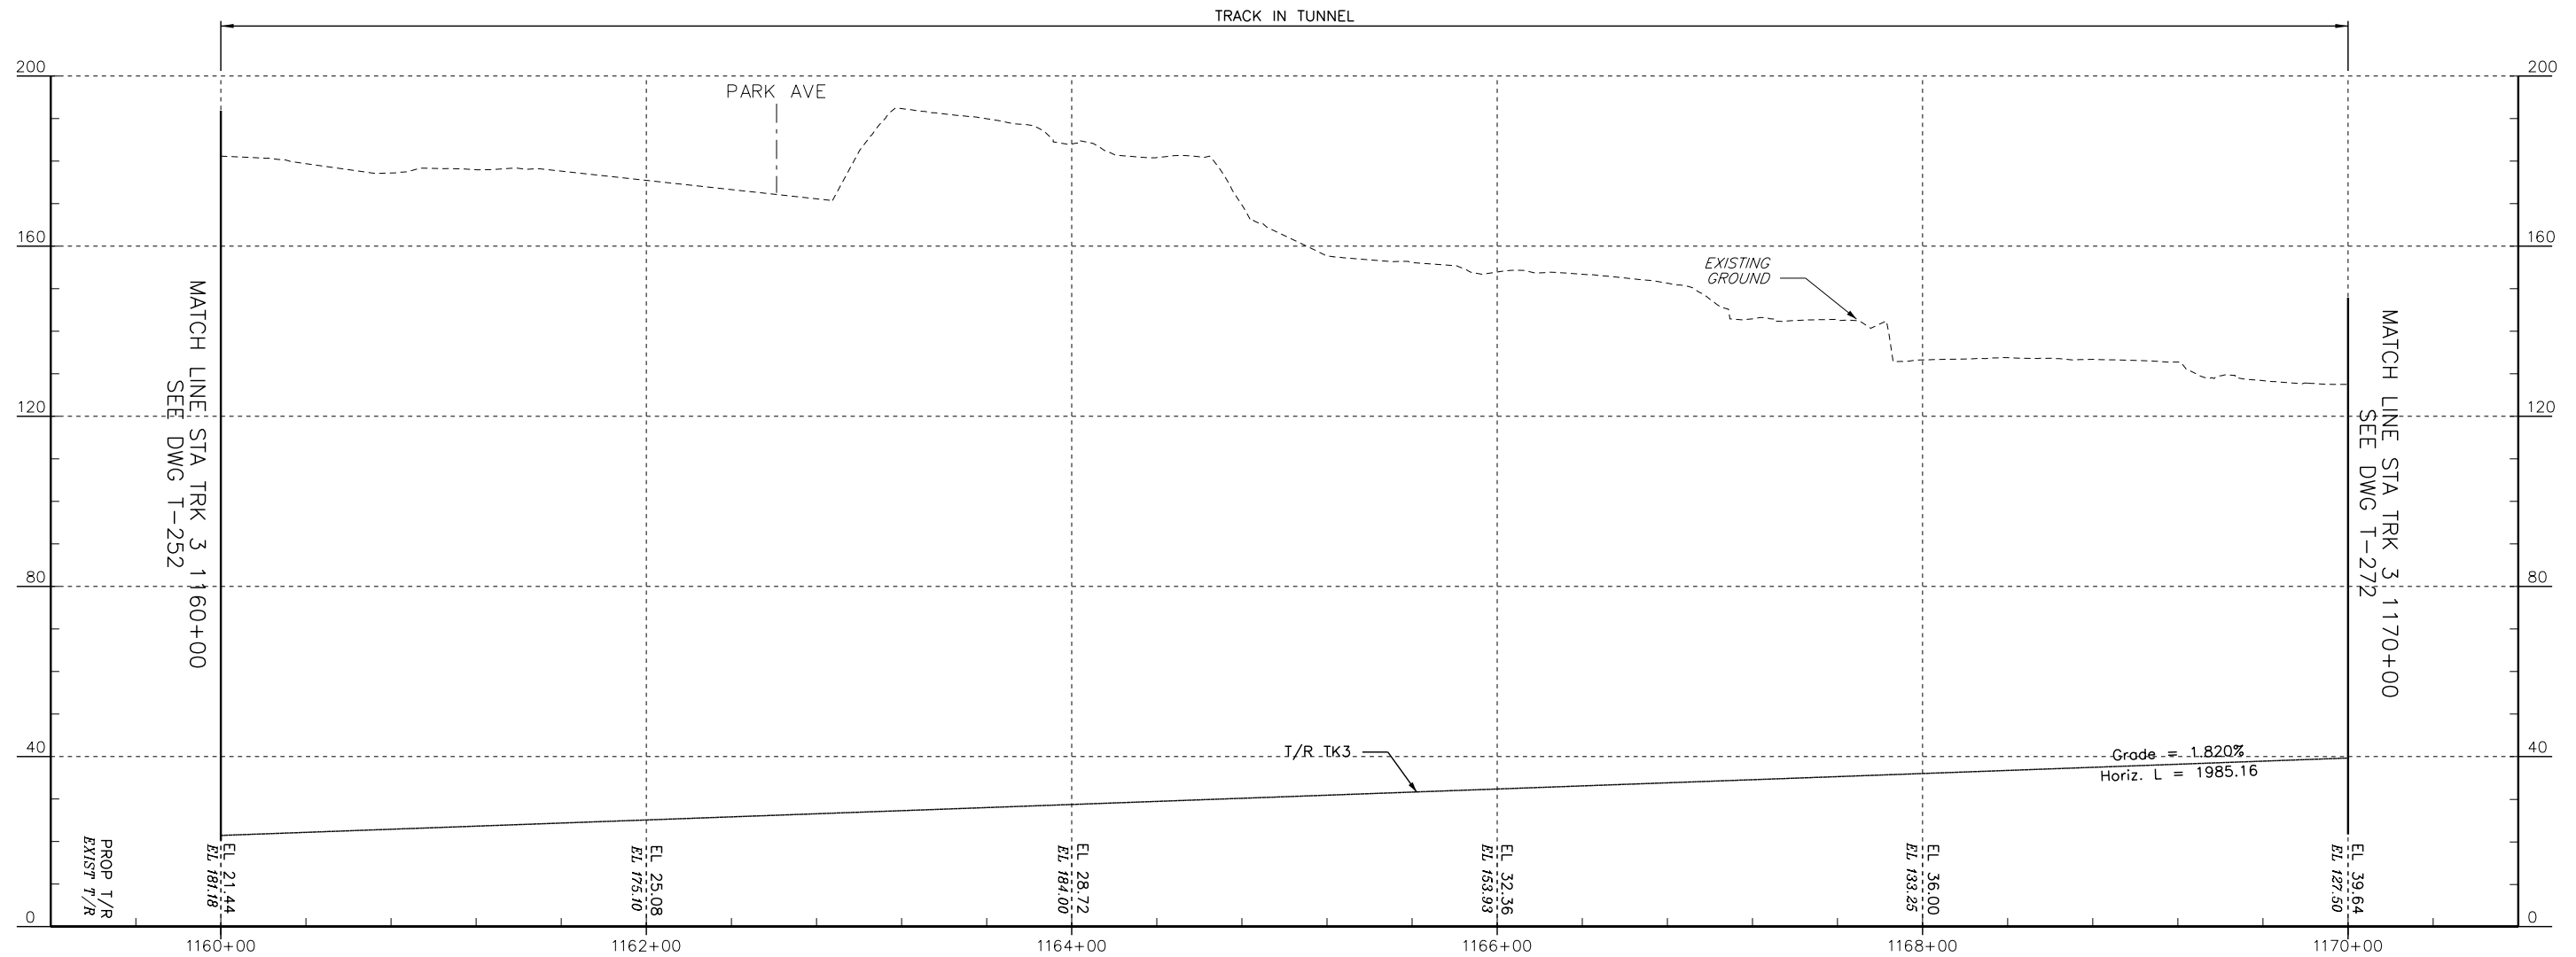

PROFILE — TRACK 3



No.	Revisions	Date	By



Office of Engineering

National Railroad Passenger Corporation
30th Street Station, Philadelphia, Pennsylvania 19104

Approved	Date
WORK IN PROGRESS	



A Parsons Brinckerhoff/Parsons Joint Venture


BALTIMORE, MD
B&P TUNNEL

MPXX

PROFILE — TRACK 3
STA. 1160+00 TO STA. 1170+00

Designed DO Drawn JB Checked FB Date 09/28/2016

Project No:	C.EN.201278
File name:	XXXXX
Sheet No.	OF XX
Dwg. No.	T-262

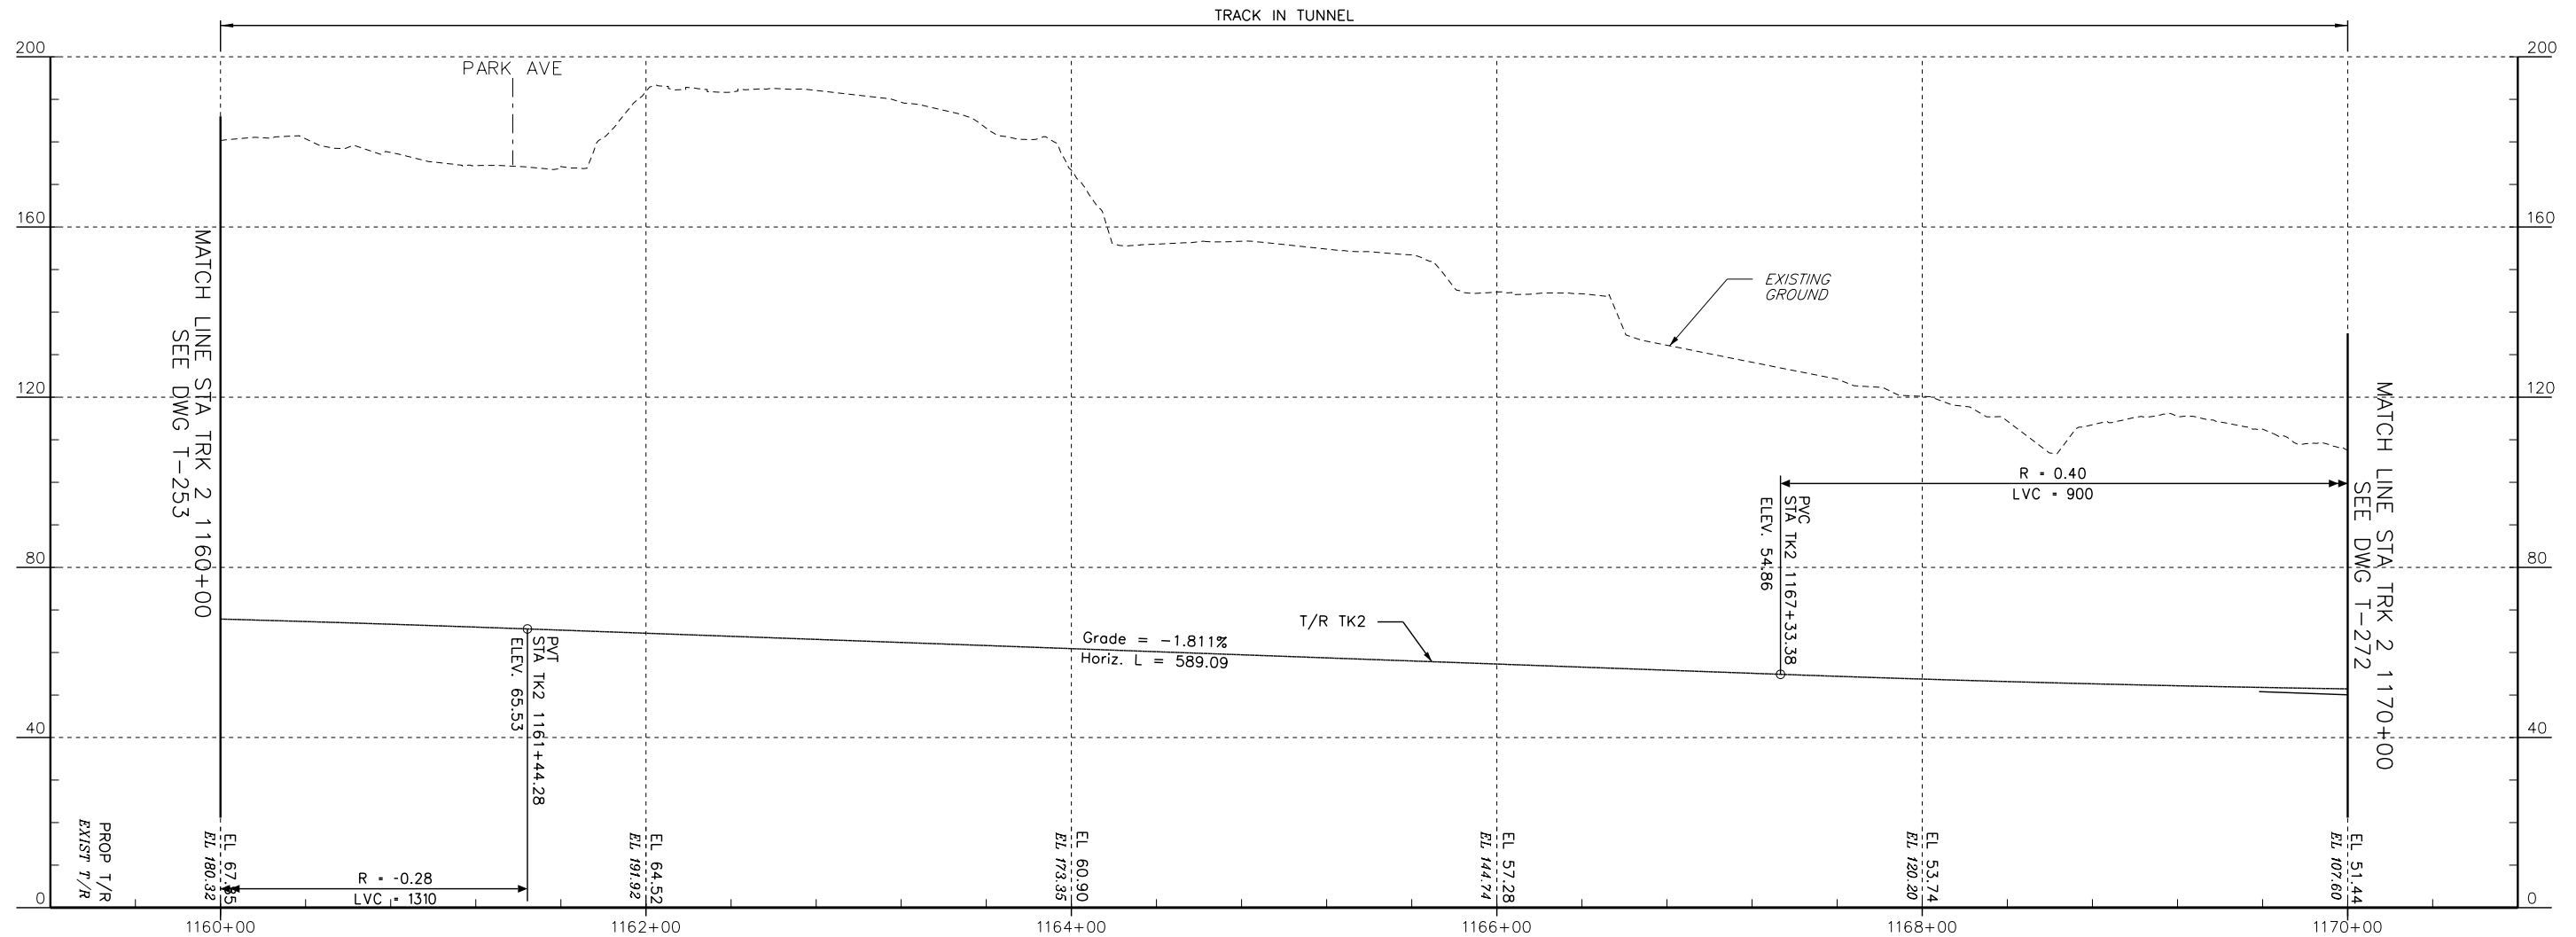

PROFILE - TRACK 2



No.	Revisions	Date	By



Office of Engineering

National Railroad Passenger Corporation
30th Street Station, Philadelphia, Pennsylvania 19104


Approved

WORK IN PROGRESS


Date



BALTIMORE, MD B&P TUNNEL				MPXX	Project No: C.EN.201278
PROFILE - TRACK 2 STA. 1160+00 TO STA. 1170+00					file name: No: XXXXX
Designed DO				Drawn JB	Sheet No: OF XX
Checked FB				Date 09/28/2016	Dwg. No: T-263

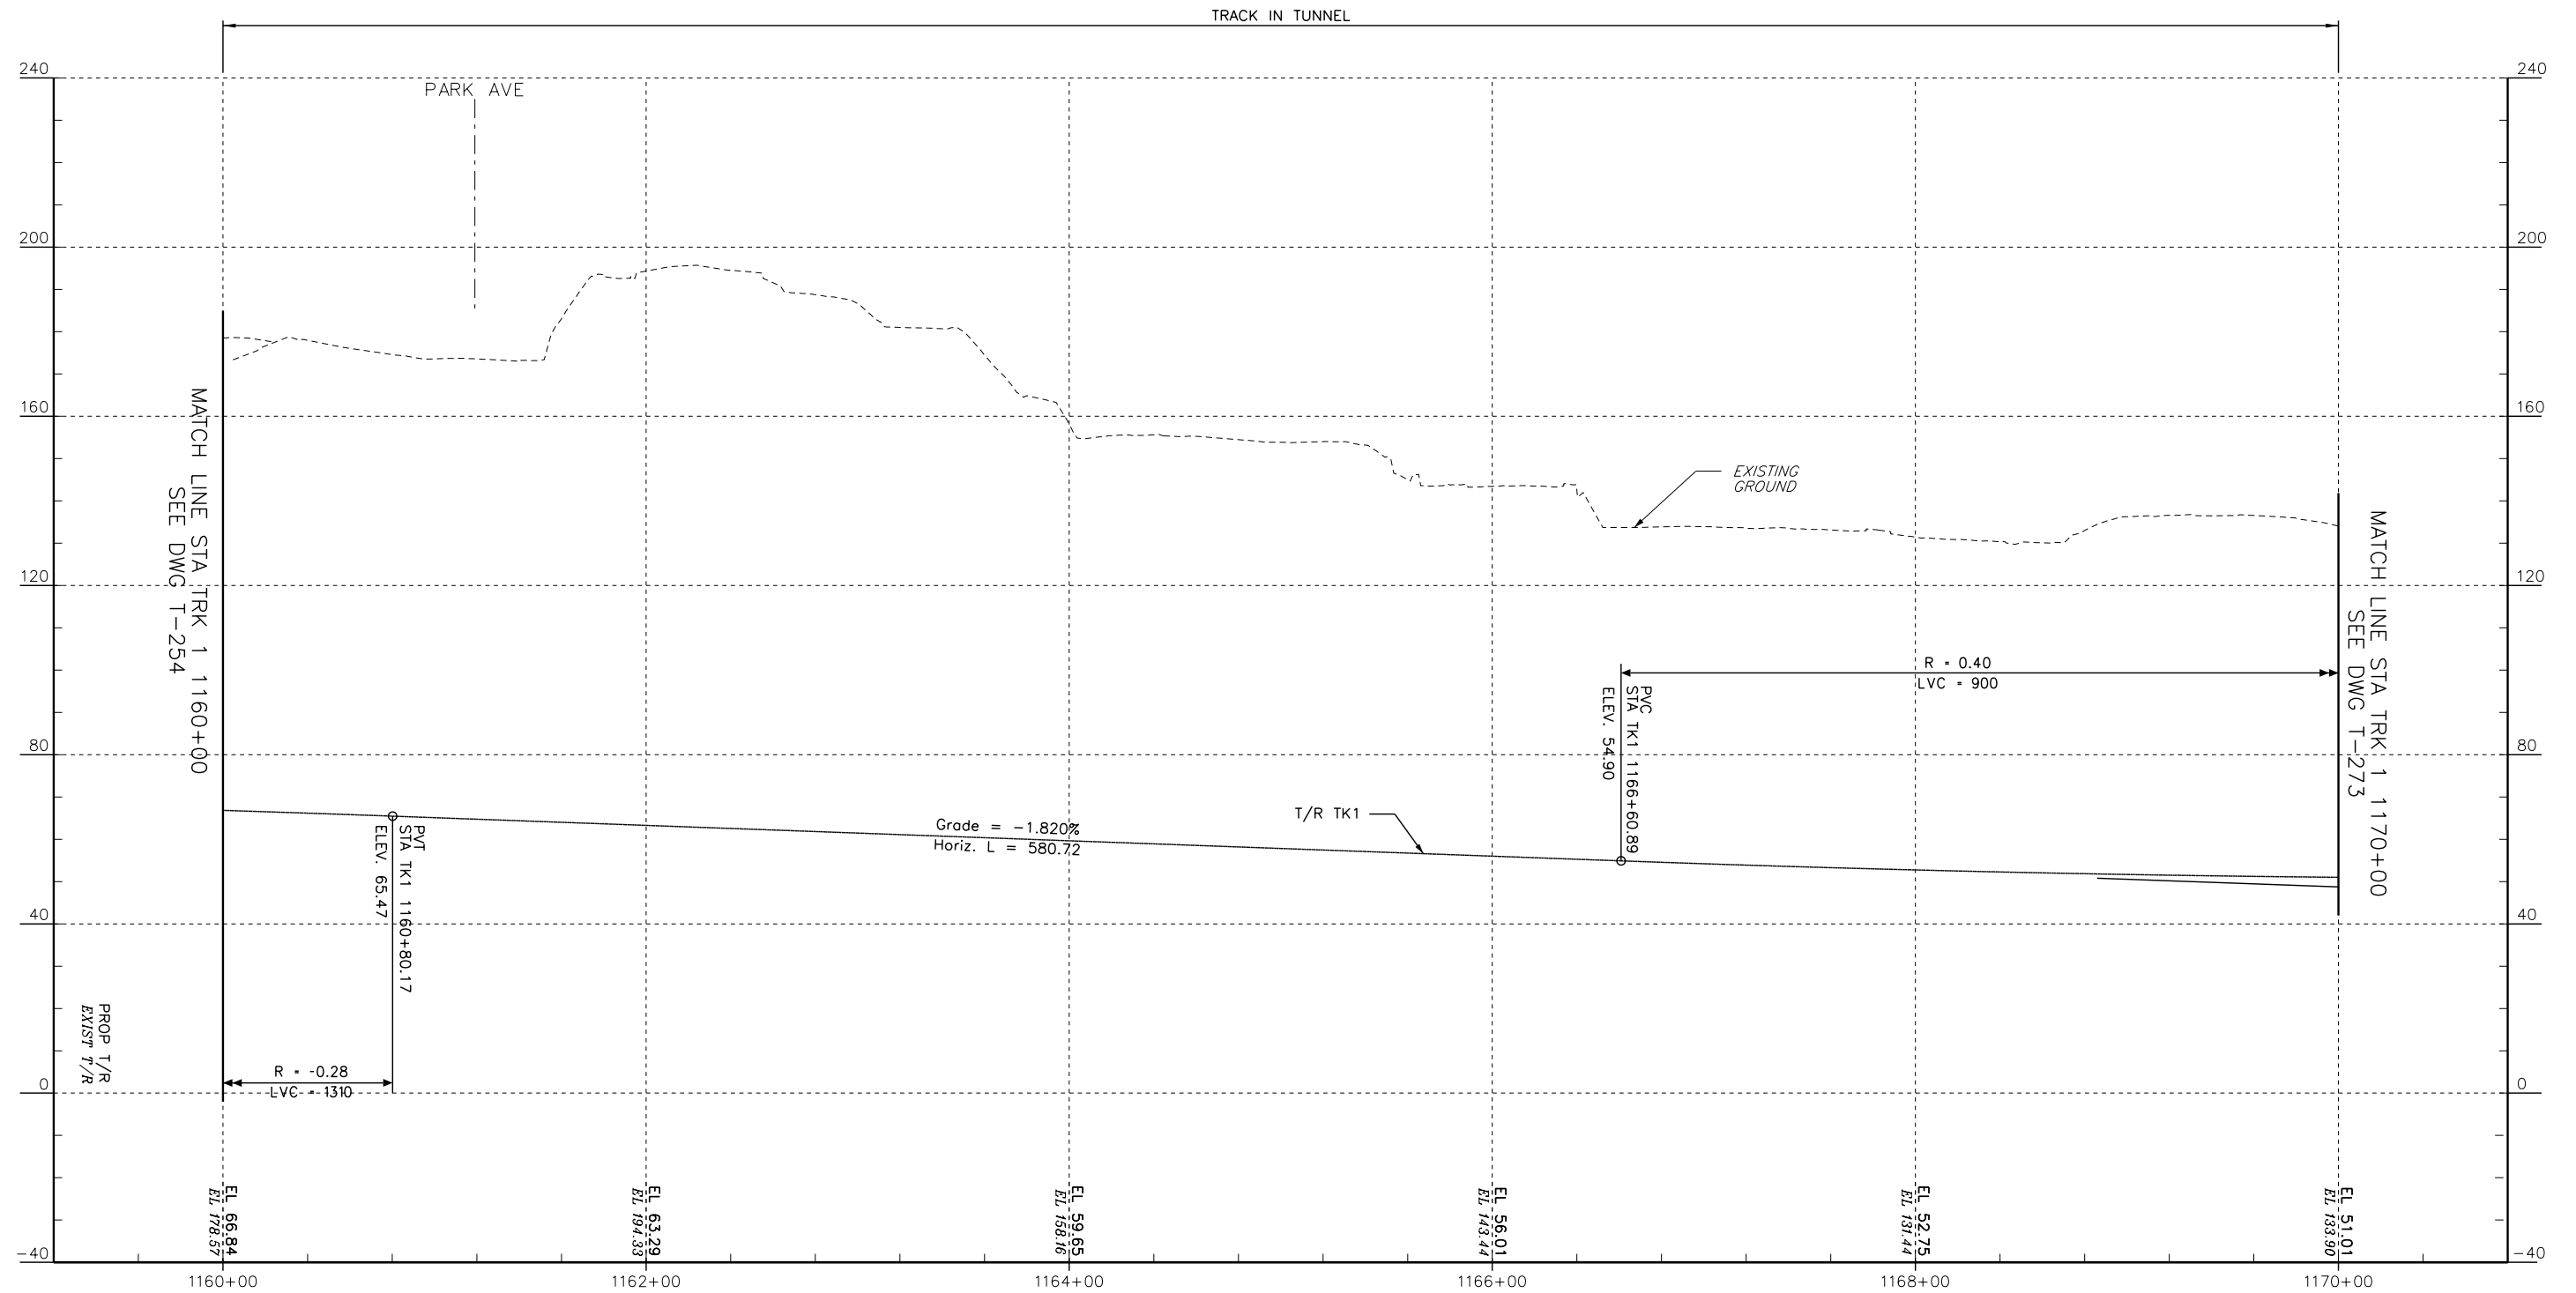

PROFILE — TRACK 1

 

No.	Revisions	Date	By




Office of Engineering

National Railroad Passenger Corporation
30th Street Station, Philadelphia, Pennsylvania 19104


Approved	Date
WORK IN PROGRESS	



BALTIMORE, MD B&P TUNNEL		MPXX	Project No: C.EN.201278
PROFILE — TRACK 1 STA. 1160+00 TO STA. 1170+00			file name: No: XXXXX
Designed DO		Drawn JB	Sheet No: OF XX
Checked FB		Date 09/28/2016	Dwg. No: T-264

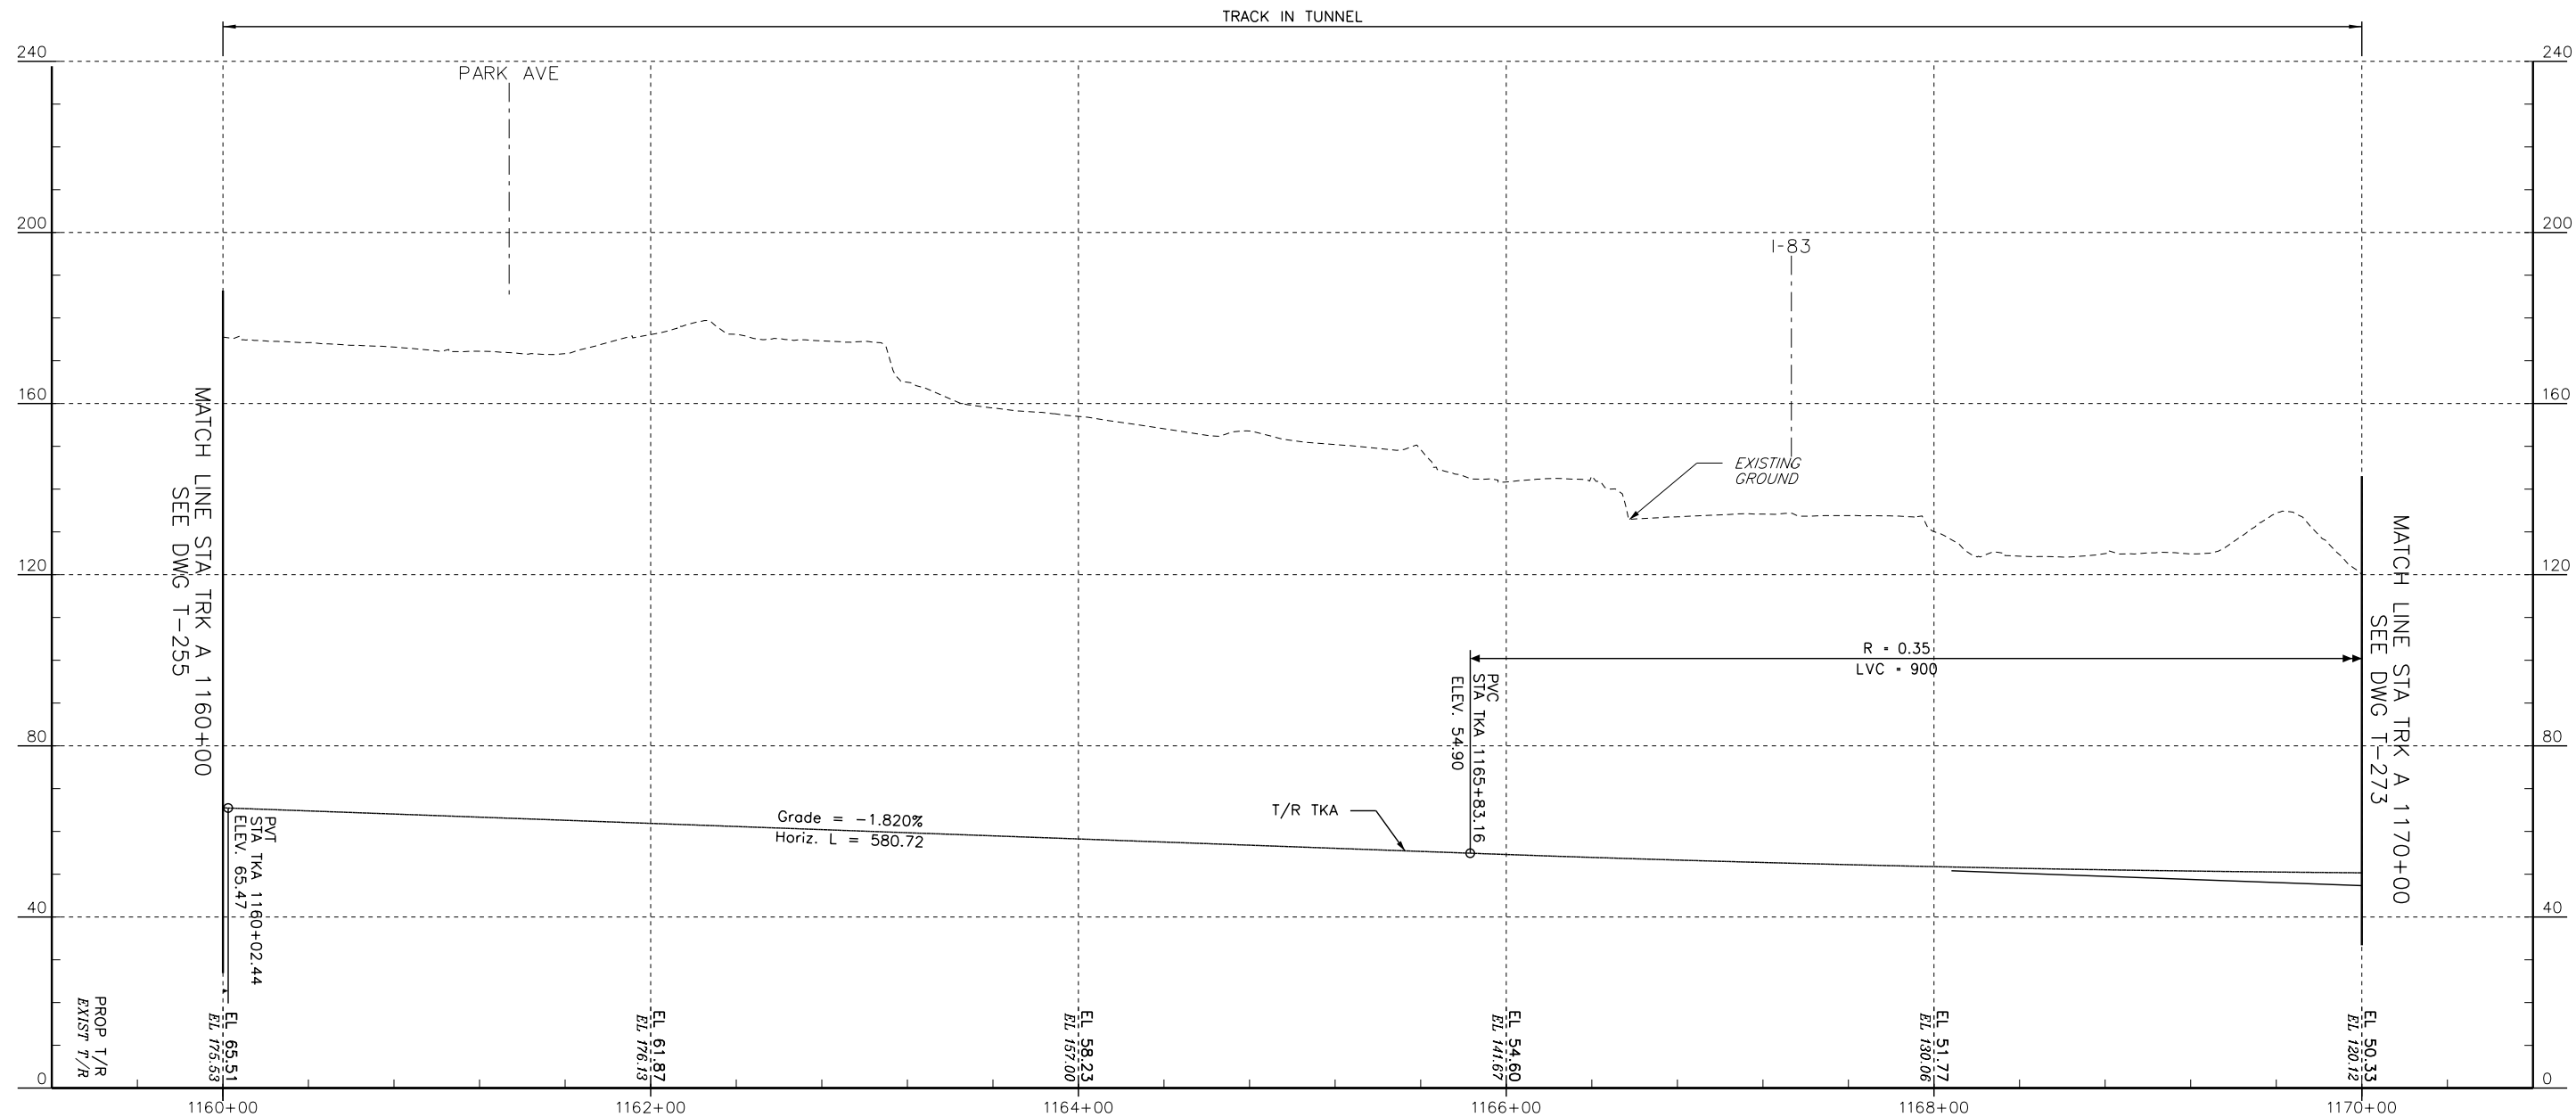

PROFILE - TRACK A

 

No.	Revisions	Date	By



Office of Engineering

National Railroad Passenger Corporation
30th Street Station, Philadelphia, Pennsylvania 19104

Approved	Date
WORK IN PROGRESS	




A Parsons Brinckerhoff/Parsons Joint Venture

BALTIMORE, MD B&P TUNNEL		MPXX	Project No: C.EN.201278
PROFILE - TRACK A STA. 1160+00 TO STA. 1170+00			file name: No: XXXXX
Designed DO		Drawn JB	Sheet No: OF XX
Checked FB		Date 09/28/2016	Dwg. No: T-265

CURVE FT1-1 - TRACK FT1					
Dc = 5'-05'-00.00"		Δ _i = 22'-08'-09.06"			
Lsq/Lsb = 62.00'/62.00'		θ _s = 01'-34'-31.14"			
R = 1127.50'		Δ _c = 18'-59'-06.78"			
Lc = 373.60'		θ _s = 01'-34'-31.14"			
Ts = 251.58'/251.58'		E = 15.65'			
Ea = 1.00"		M = 15.44'			
EQUIPMENT TYPE -		FREIGHT	PASSENGER		
Eu =		1.26"			
VMPH =		25			
JERK RATE ENT =		1.97			
JERK RATE EXT =		1.97			

CURVE FT1-2 - TRACK FT1					
Dc = 3'-10'-00.00"		Δ _i = 12'-58'-35.23"			
Lsq/Lsb = 62.00'/62.00'		θ _s = 00'-58'-53.55"			
R = 1809.57'		Δ _c = 11'-00'-48.13"			
Lc = 347.83'		θ _s = 00'-58'-53.55"			
Ts = 236.81'/236.81'		E = 8.39'			
Ea = 1.00"		M = 8.35'			
EQUIPMENT TYPE -		FREIGHT	PASSENGER		
Eu =		0.38"			
VMPH =		25			
JERK RATE ENT =		6.44			
JERK RATE EXT =		6.44			

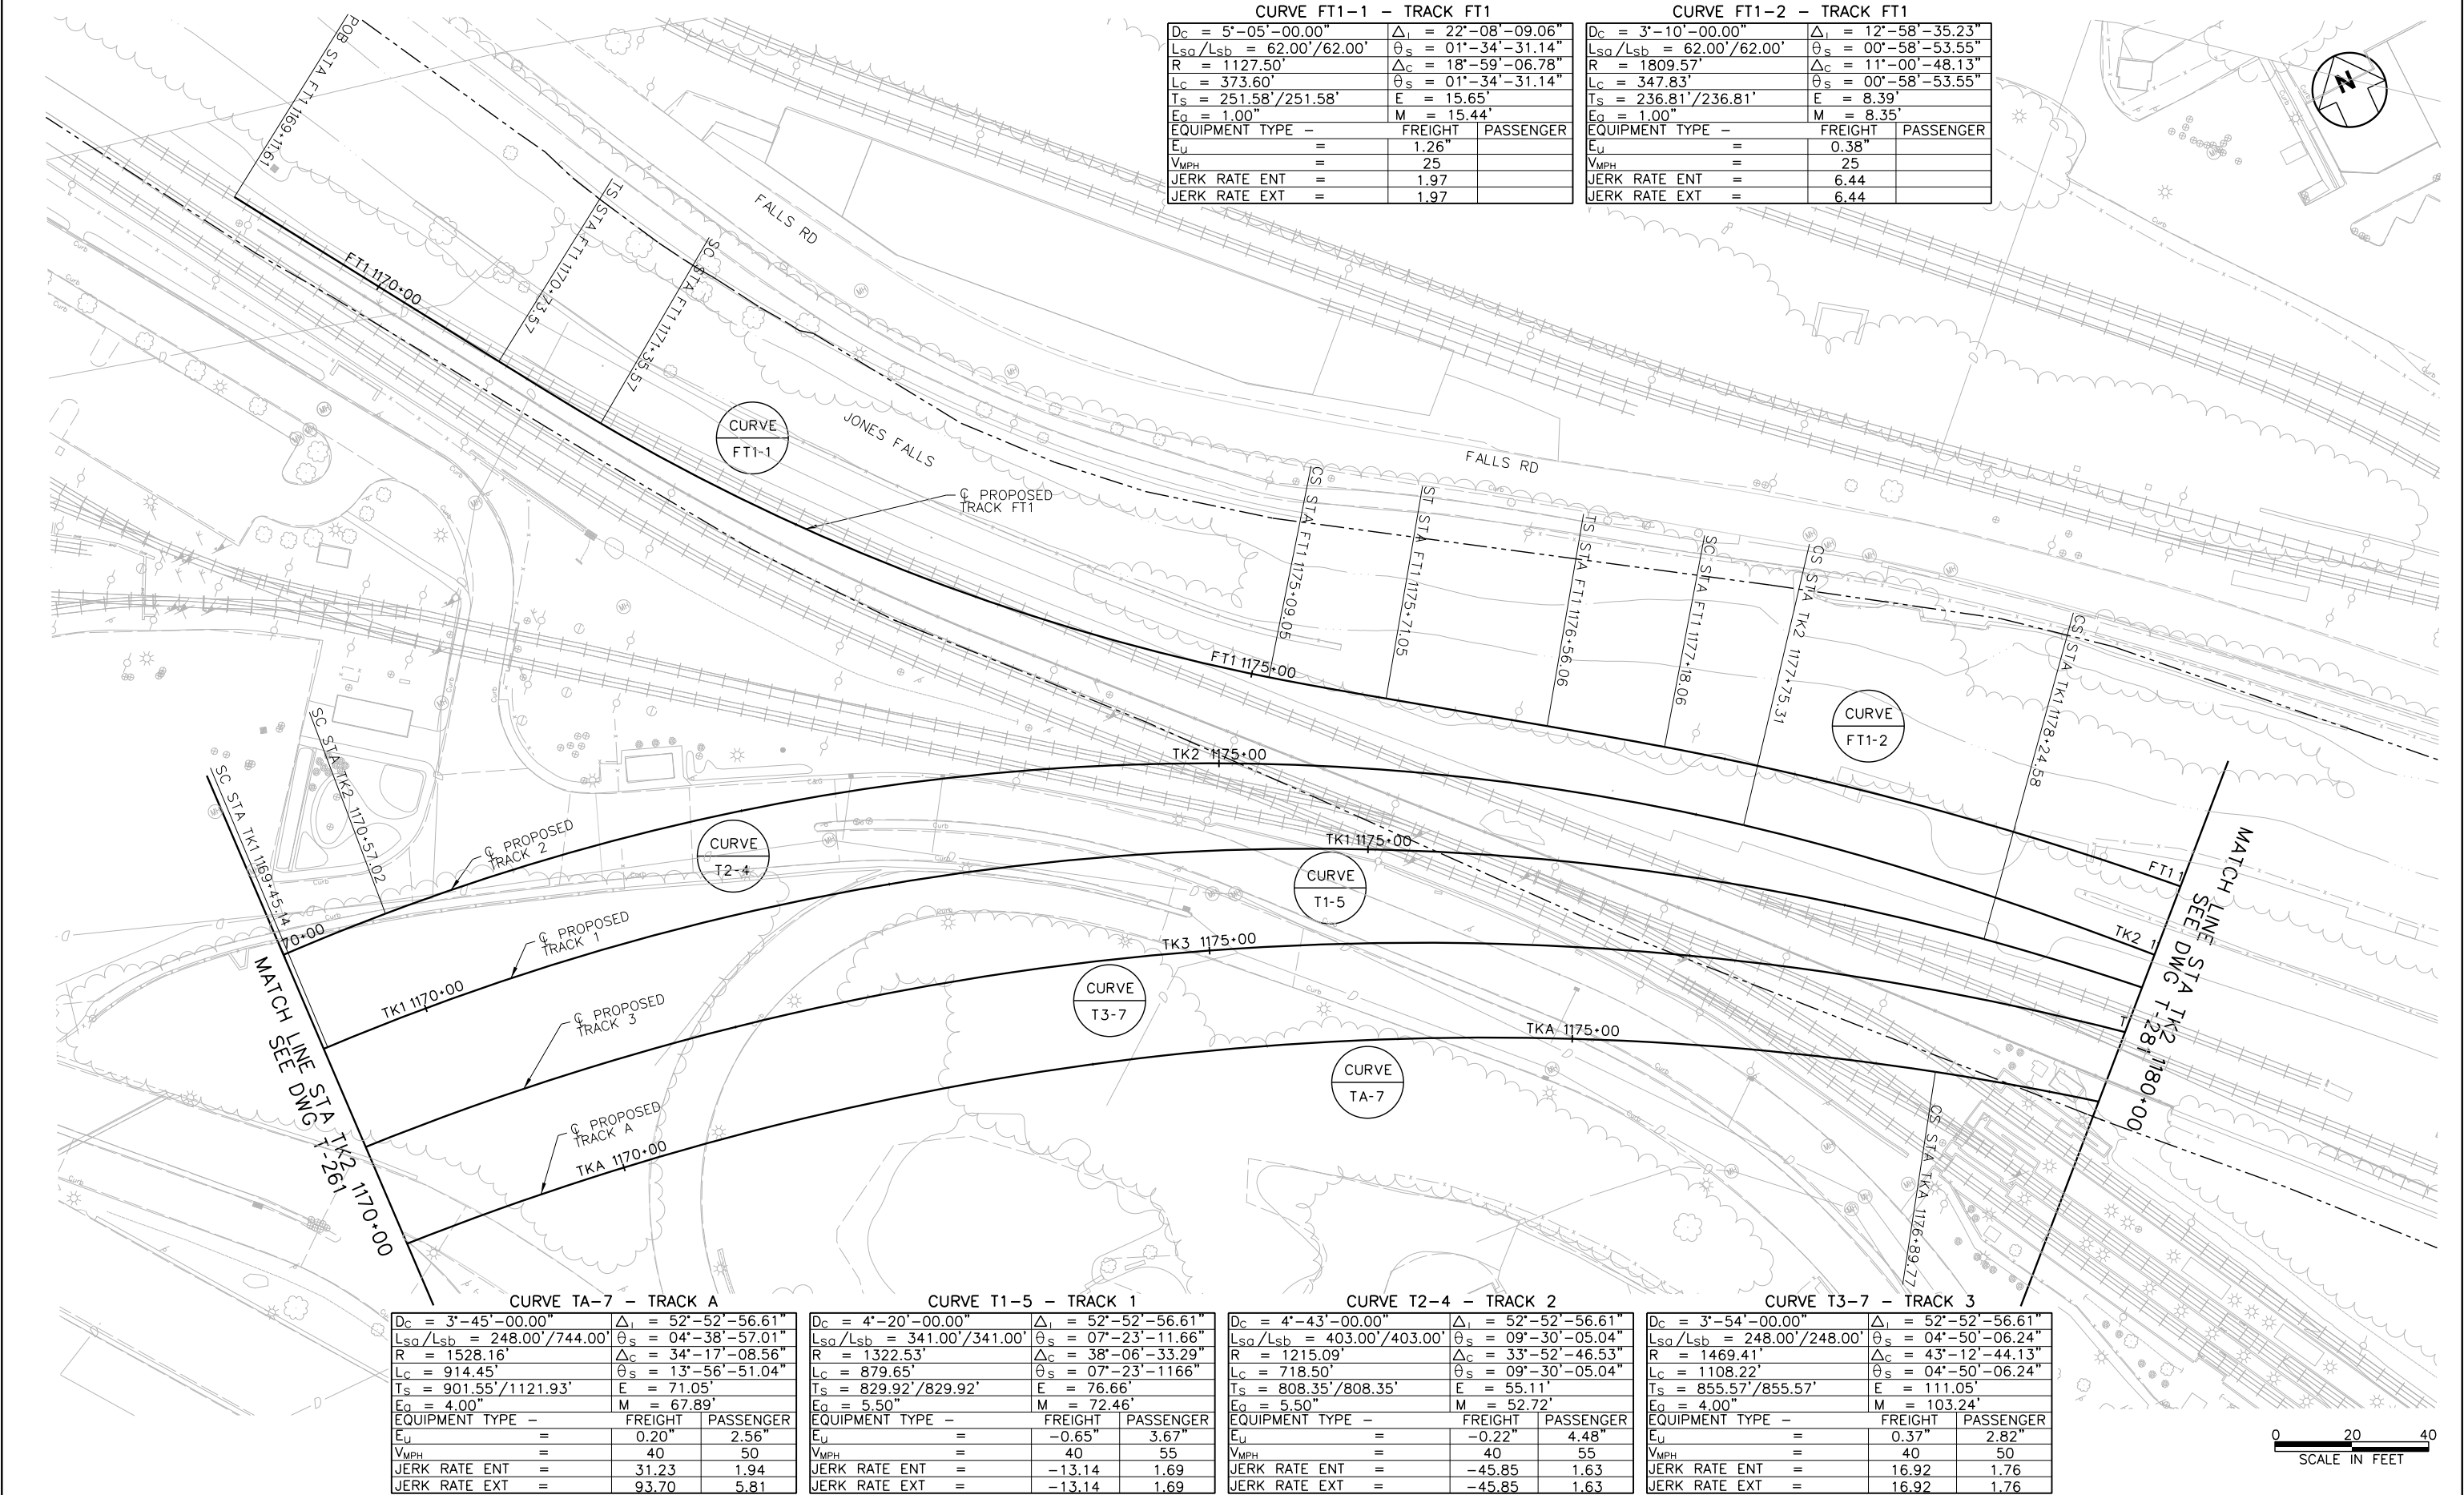

CURVE TA-7 - TRACK A					
Dc = 3'-45'-00.00"		Δ _i = 52'-52'-56.61"			
Lsq/Lsb = 248.00'/744.00'		θ _s = 04'-38'-57.01"			
R = 1528.16'		Δ _c = 34'-17'-08.56"			
Lc = 914.45'		θ _s = 13'-56'-51.04"			
Ts = 901.55'/1121.93'		E = 71.05'			
Ea = 4.00"		M = 67.89'			
EQUIPMENT TYPE -		FREIGHT	PASSENGER		
Eu =		0.20"	2.56"		
VMPH =		40	50		
JERK RATE ENT =		31.23	1.94		
JERK RATE EXT =		93.70	5.81		

CURVE T1-5 - TRACK 1					
Dc = 4'-20'-00.00"		Δ _i = 52'-52'-56.61"			
Lsq/Lsb = 341.00'/341.00'		θ _s = 07'-23'-11.66"			
R = 1322.53'		Δ _c = 38'-06'-33.29"			
Lc = 879.65'		θ _s = 07'-23'-11.66"			
Ts = 829.92'/829.92'		E = 76.66'			
Ea = 5.50"		M = 72.46'			
EQUIPMENT TYPE -		FREIGHT	PASSENGER		
Eu =		-0.65"	3.67"		
VMPH =		40	55		
JERK RATE ENT =		-13.14	1.69		
JERK RATE EXT =		-13.14	1.69		

CURVE T2-4 - TRACK 2					
Dc = 4'-43'-00.00"		Δ _i = 52'-52'-56.61"			
Lsq/Lsb = 403.00'/403.00'		θ _s = 09'-30'-05.04"			
R = 1215.09'		Δ _c = 33'-52'-46.53"			
Lc = 718.50'		θ _s = 09'-30'-05.04"			
Ts = 808.35'/808.35'		E = 55.11'			
Ea = 5.50"		M = 52.72'			
EQUIPMENT TYPE -		FREIGHT	PASSENGER		
Eu =		-0.22"	4.48"		
VMPH =		40	55		
JERK RATE ENT =		-45.85	1.63		
JERK RATE EXT =		-45.85	1.63		

CURVE T3-7 - TRACK 3					
Dc = 3'-54'-00.00"		Δ _i = 52'-52'-56.61"			
Lsq/Lsb = 248.00'/248.00'		θ _s = 04'-50'-06.24"			
R = 1469.41'		Δ _c = 43'-12'-44.13"			
Lc = 1108.22'		θ _s = 04'-50'-06.24"			
Ts = 855.57'/855.57'		E = 111.05'			
Ea = 4.00"		M = 103.24'			
EQUIPMENT TYPE -		FREIGHT	PASSENGER		
Eu =		0.37"	2.82"		
VMPH =		40	50		
JERK RATE ENT =		16.92	1.76		
JERK RATE EXT =		16.92	1.76		

No.	Revisions	Date	By




Office of Engineering
National Railroad Passenger Corporation
30th Street Station, Philadelphia, Pennsylvania 19104


Approved
WORK IN PROGRESS




BALTIMORE, MD B&P TUNNEL		MPXX	
Project No: C.EN.201278		File name: No: XXXXX	
Sheet No: OF XX		Dwg. No: T-271	
Designed		Date 09/28/2016	
Drawn		Checked	

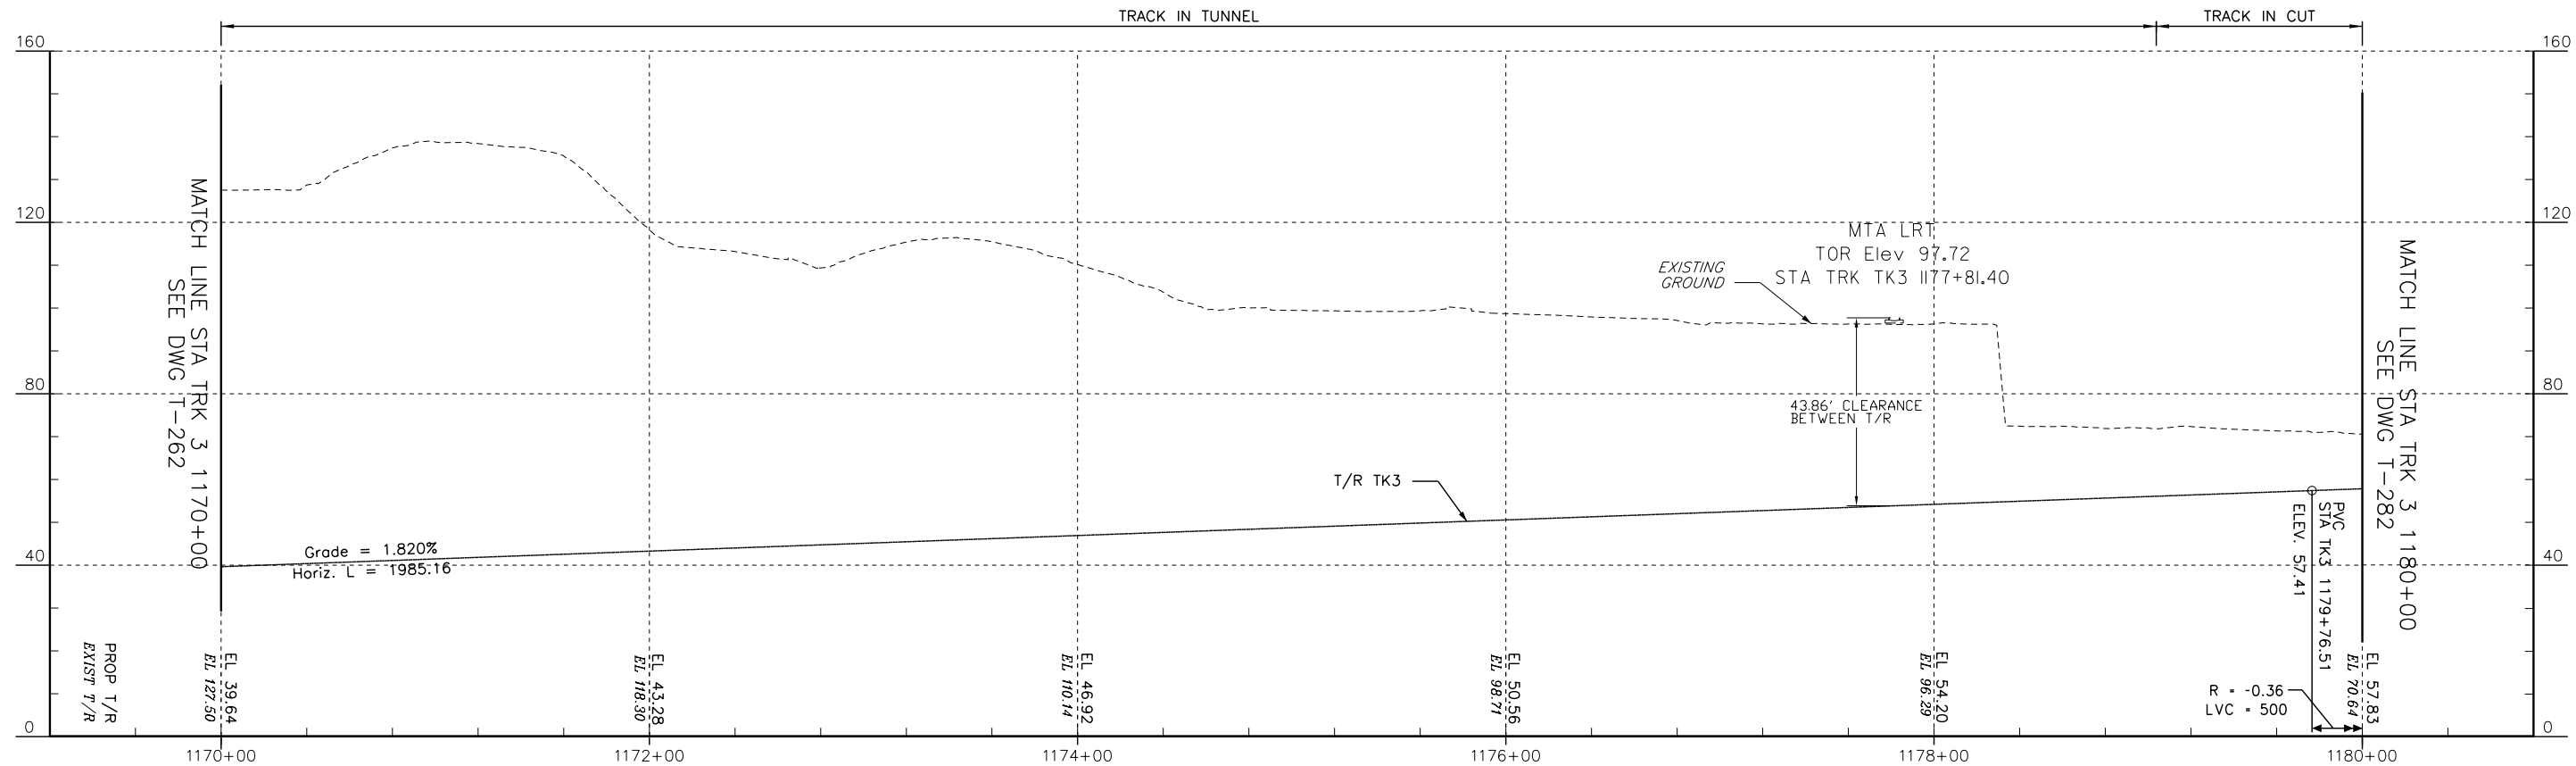

PROFILE - TRACK 3

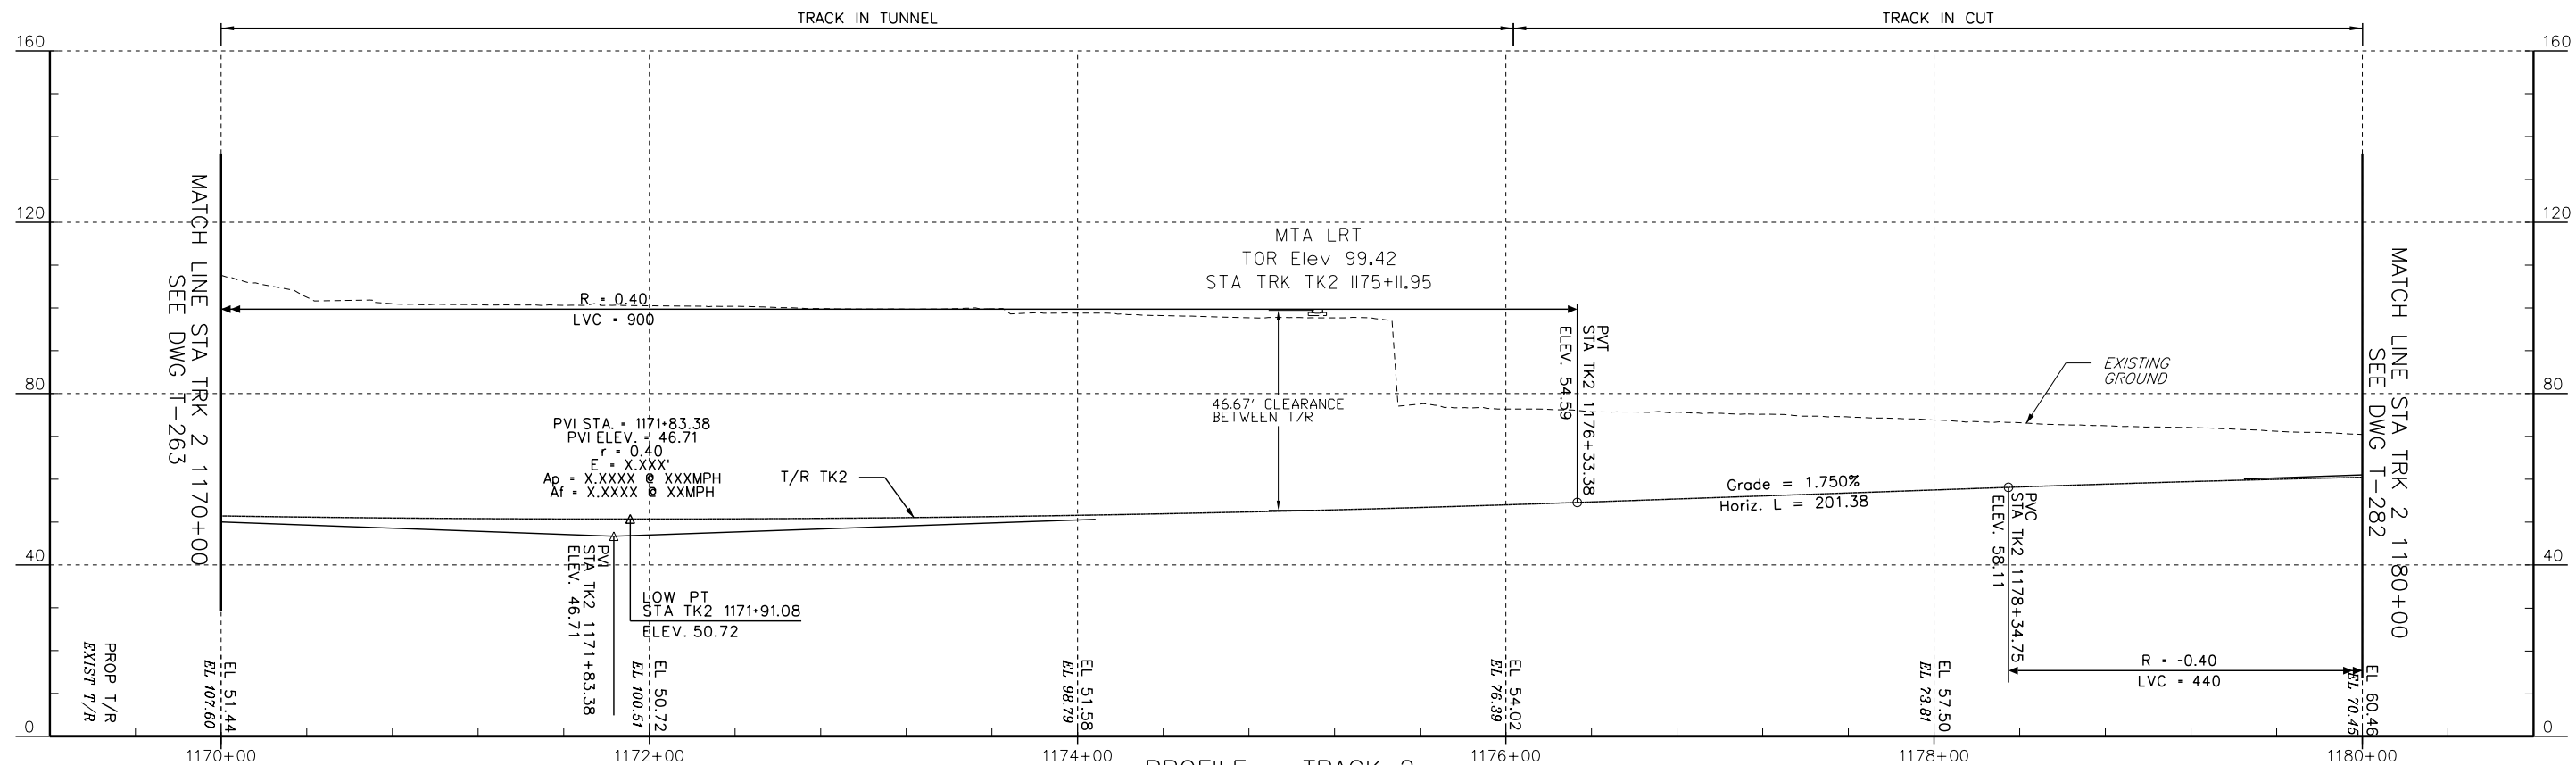

PROFILE - TRACK 2

 

No.	Revisions	Date	By




Office of Engineering

National Railroad Passenger Corporation
30th Street Station, Philadelphia, Pennsylvania 19104


Approved	Date
WORK IN PROGRESS	




BALTIMORE, MD						MPXX		Project No: C.EN.201278	
B&P TUNNEL								file name. No: XXXXX	
PROFILES – TRACK 2 & TRACK 3 STA. 1170+00 TO STA. 1180+00								Sheet No. OF XX	
Designed	DO	Drawn	JB	Checked	FB	Date 09/28/2016		Dwg. No.	T-272

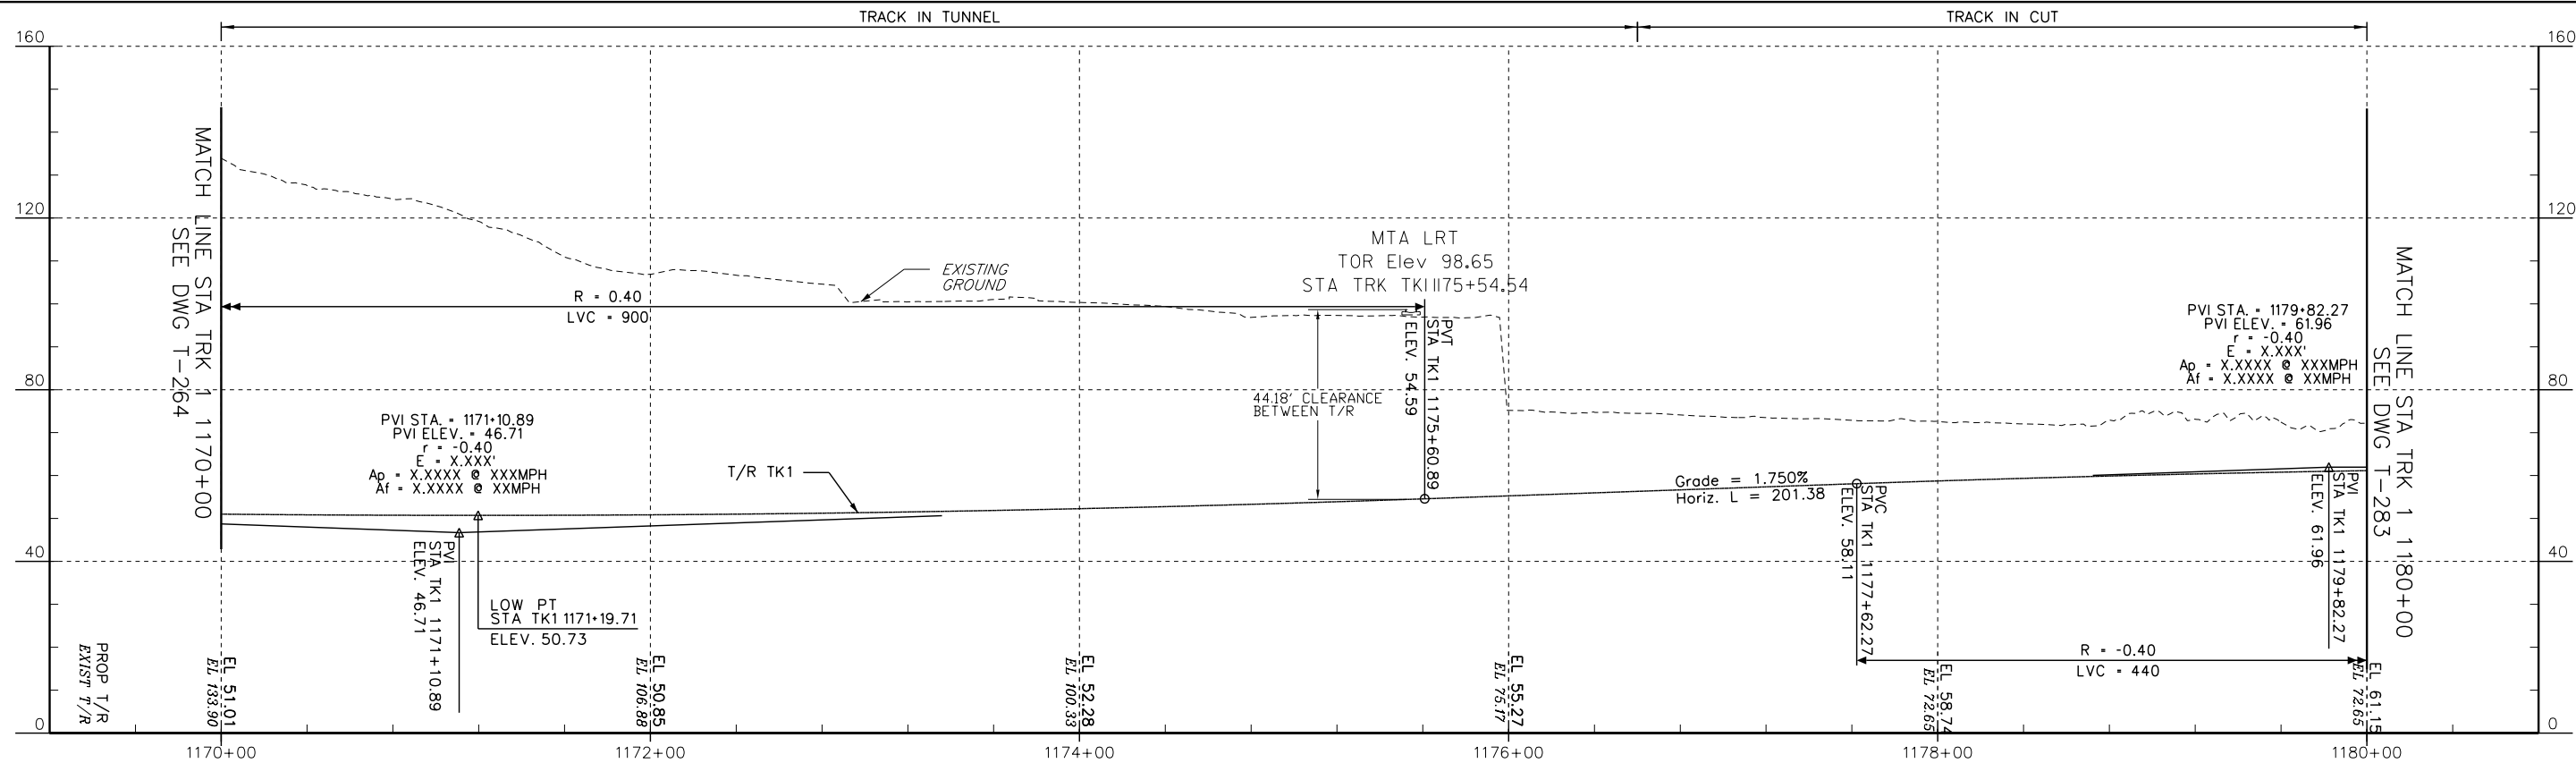

PROFILE - TRACK 1

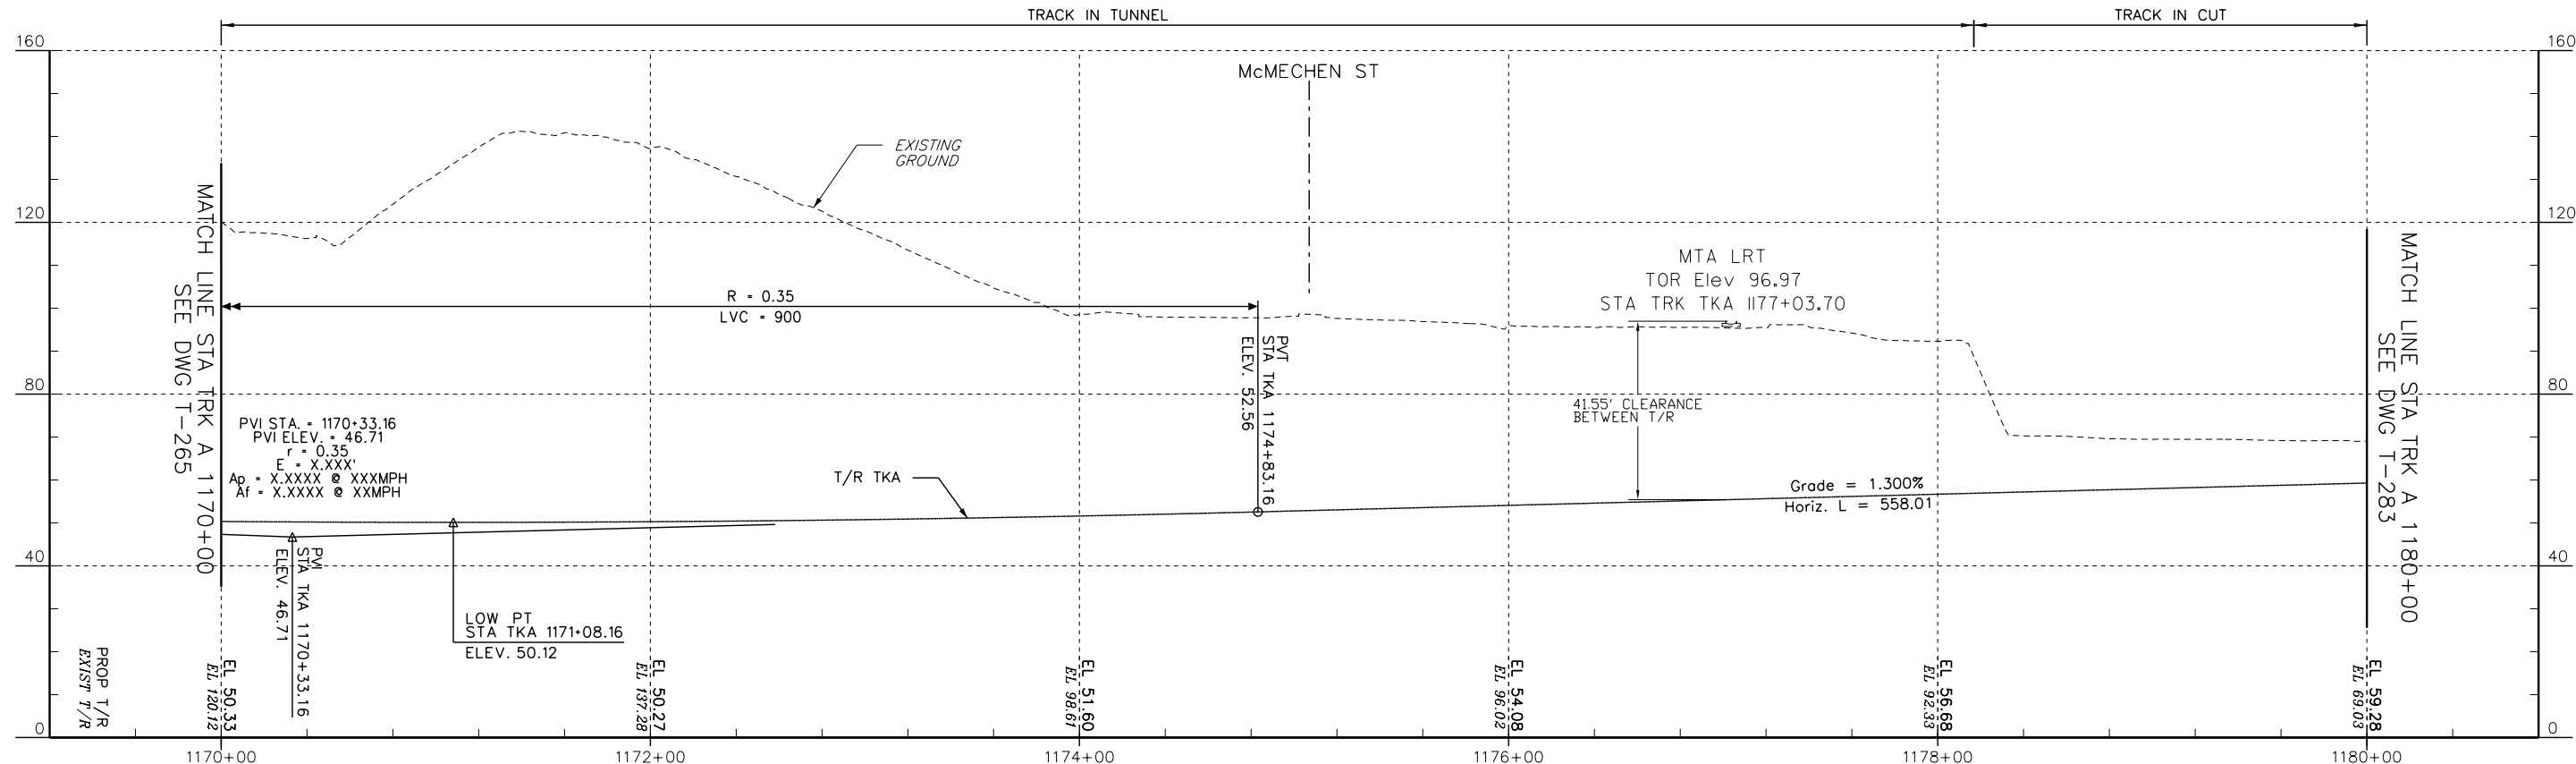

PROFILE - TRACK A

 

No.	Revisions	Date	By



Office of Engineering
National Railroad Passenger Corporation
30th Street Station, Philadelphia, Pennsylvania 19104

Approved
WORK IN PROGRESS




BALTIMORE, MD B&P TUNNEL		MPXX	Project No: C.EN.201278
PROFILES - TRACK A & TRACK 1 STA. 1170+00 TO STA. 1180+00		Desig. No. T-273	File name: No: XXXXX
Designed DO	Drawn JB	Checked FB	Sheet No: OF XX
Date 09/28/2016			

CURVE FT1-2 - TRACK FT1				
Dc = 3'-10'-00.00"		Δi = 12'-58'-35.23"		
Lsq/Lsb = 62.00'/62.00'		θs = 00'-58'-53.55"		
R = 1809.57'		Δc = 11'-00'-48.13"		
Lc = 347.83'		θs = 00'-58'-53.55"		
Ts = 236.81'/236.81'		E = 8.39'		
Eo = 1.00"		M = 8.35'		
EQUIPMENT TYPE -		FREIGHT	PASSENGER	
Eu		0.38"		
VMPH		25		
JERK RATE ENT		6.44		
JERK RATE EXT		6.44		

CURVE FT1-3 - TRACK FT1				
Dc = 5'-05'-00.00"		Δi = 06'-54'-15.29"		
Lsq/Lsb = 62.00'/62.00'		θs = 01'-34'-31.14"		
R = 1127.50'		Δc = 03'-45'-13.02"		
Lc = 73.87'		θs = 01'-34'-31.14"		
Ts = 99.02'/99.02'		E = 0.61'		
Eo = 1.00"		M = 0.60'		
EQUIPMENT TYPE -		FREIGHT	PASSENGER	
Eu		1.26"		
VMPH		25		
JERK RATE ENT		1.97		
JERK RATE EXT		1.97		

CURVE T3-7 - TRACK 3				
Dc = 3'-54'-00.00"		Δi = 52'-52'-56.61"		
Lsq/Lsb = 248.00'/248.00'		θs = 04'-50'-06.24"		
R = 1469.41'		Δc = 43'-12'-44.13"		
Lc = 1108.22'		θs = 04'-50'-06.24"		
Ts = 855.57'/855.57'		E = 111.05'		
Eo = 4.00"		M = 103.24'		
EQUIPMENT TYPE -		FREIGHT	PASSENGER	
Eu		0.37"	2.82"	
VMPH		40	50	
JERK RATE ENT		16.92	1.76	
JERK RATE EXT		16.92	1.76	

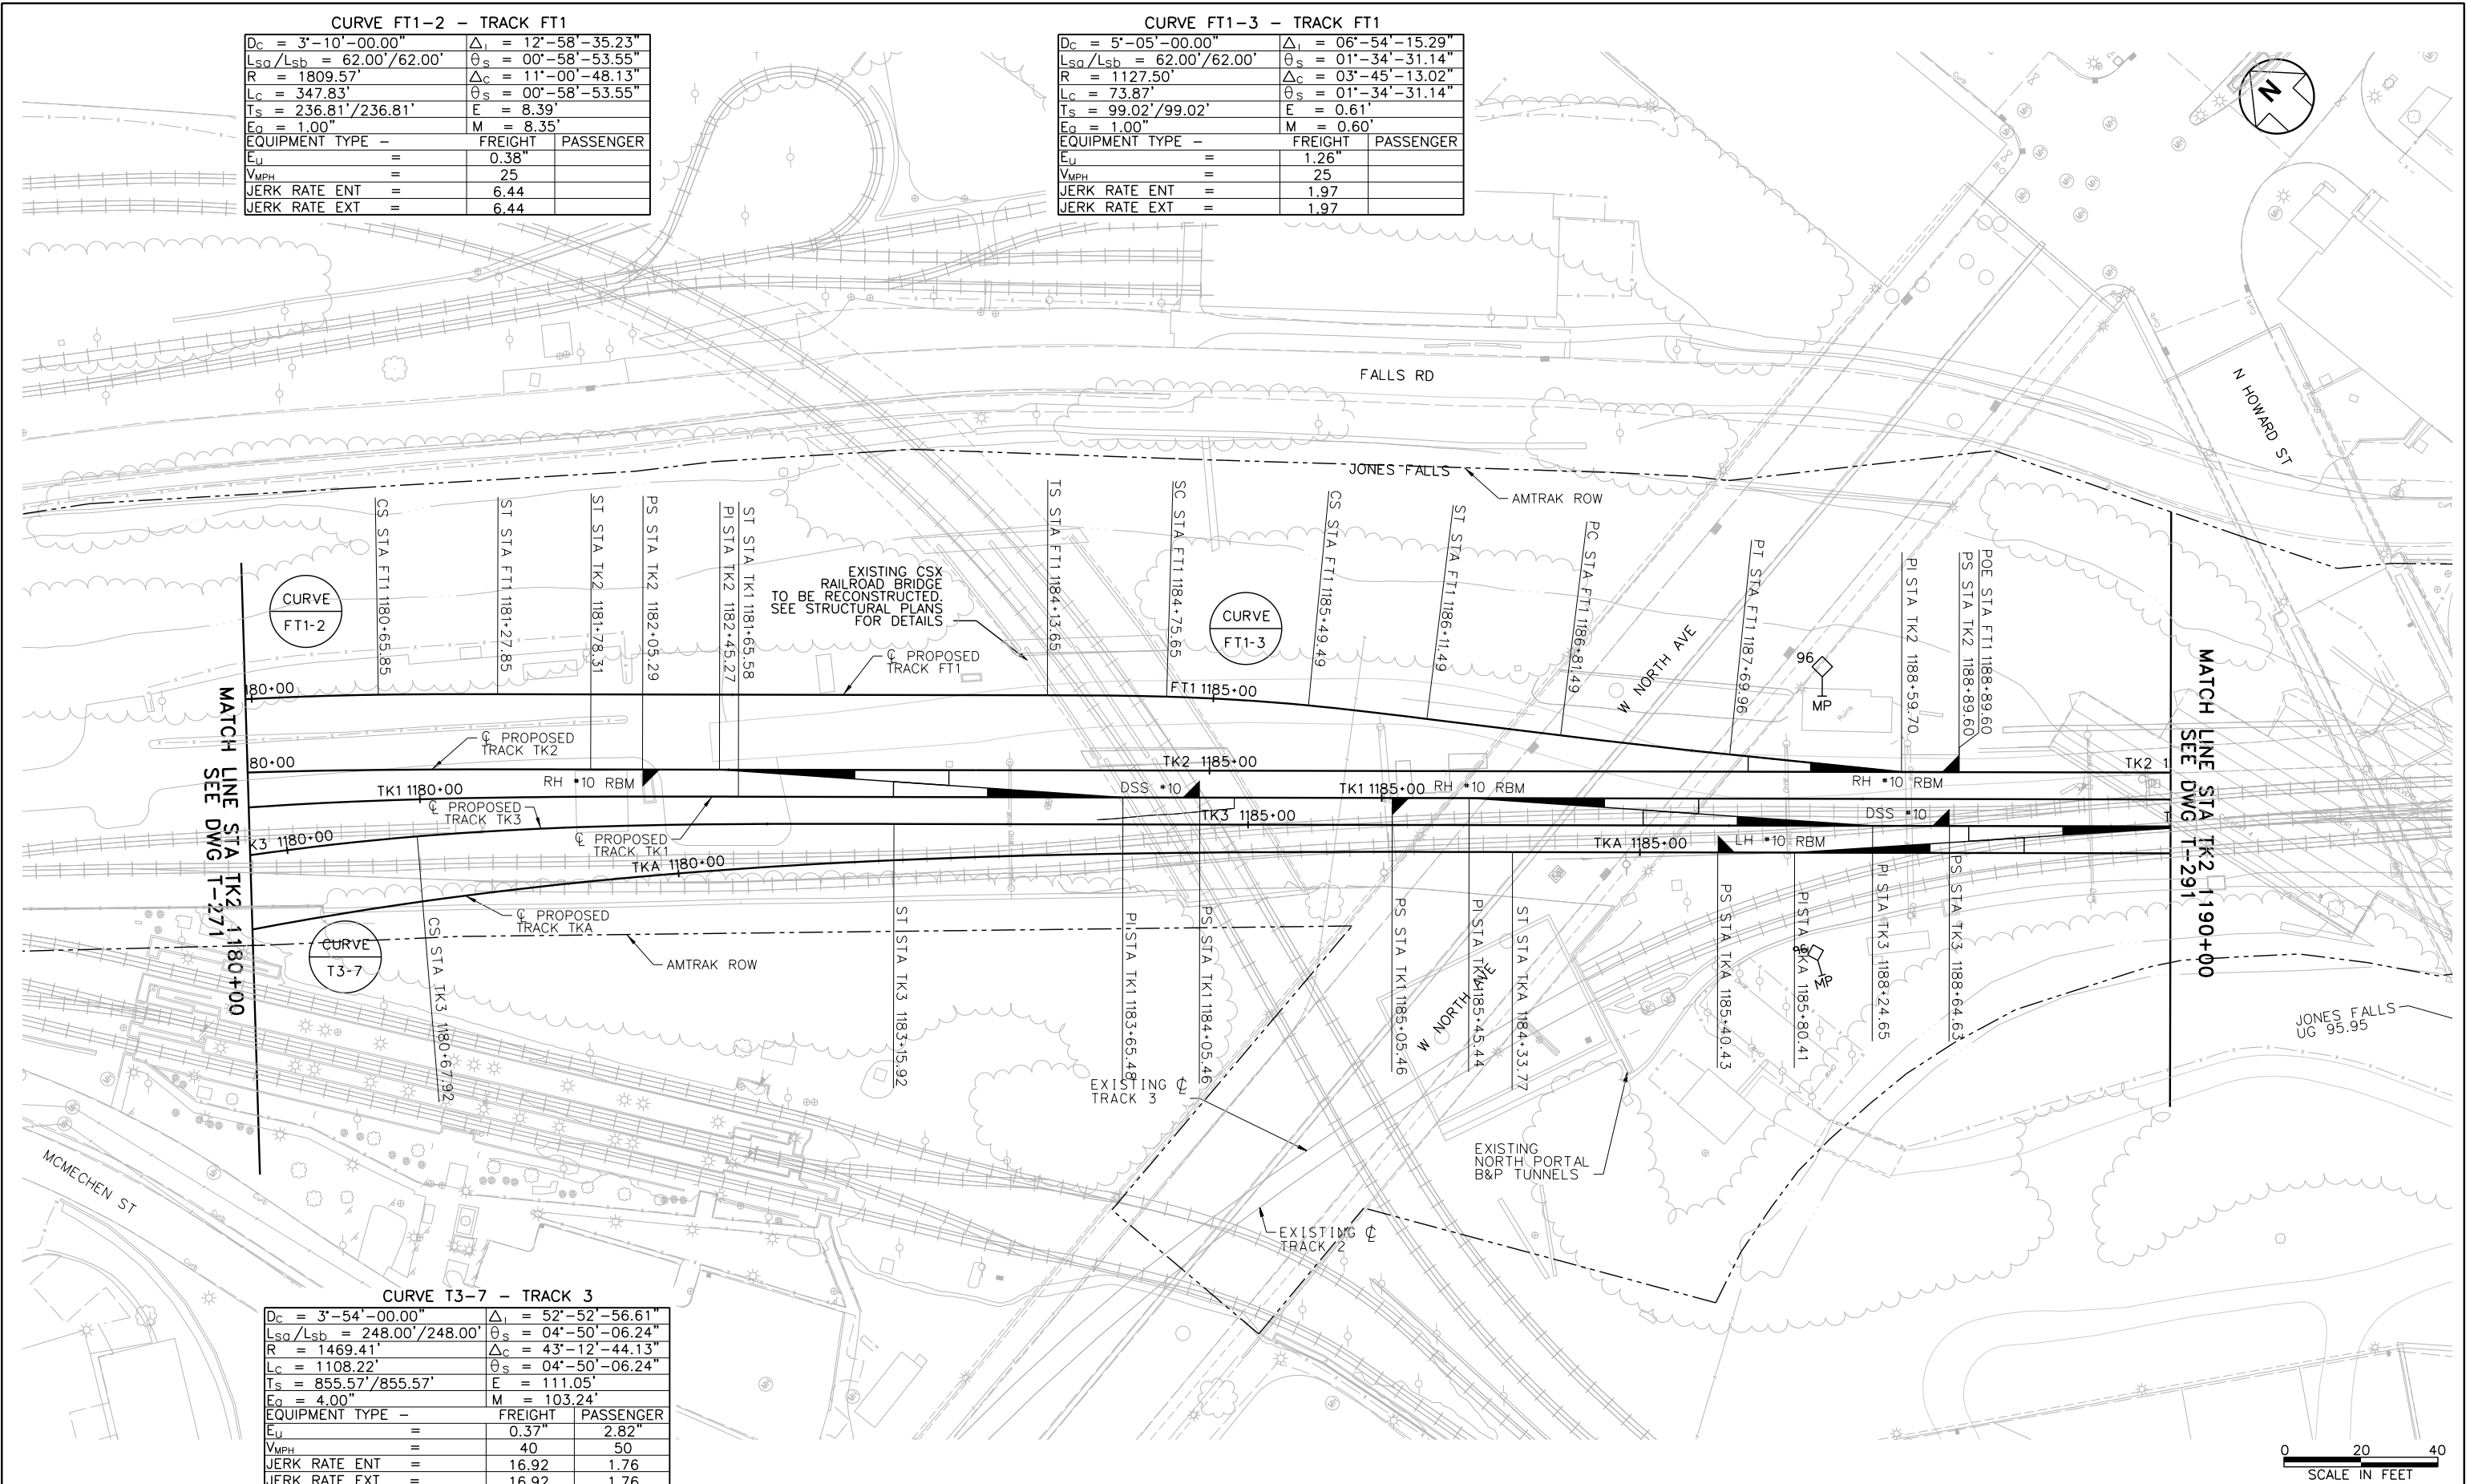

No.	Revisions	Date	By



Office of Engineering
National Railroad Passenger Corporation
30th Street Station, Philadelphia, Pennsylvania 19104



Approved

Date

WORK IN PROGRESS



BALTIMORE, MD B&P TUNNEL		MPXX	Project No: C.EN.201278
TRACK PLAN			file name: No: XXXXX
STA TK2 1180+00 TO STA TK2 1190+00			Sheet No: OF XX
Designed	Drawn	Checked	Date 09/28/2016
T-281			

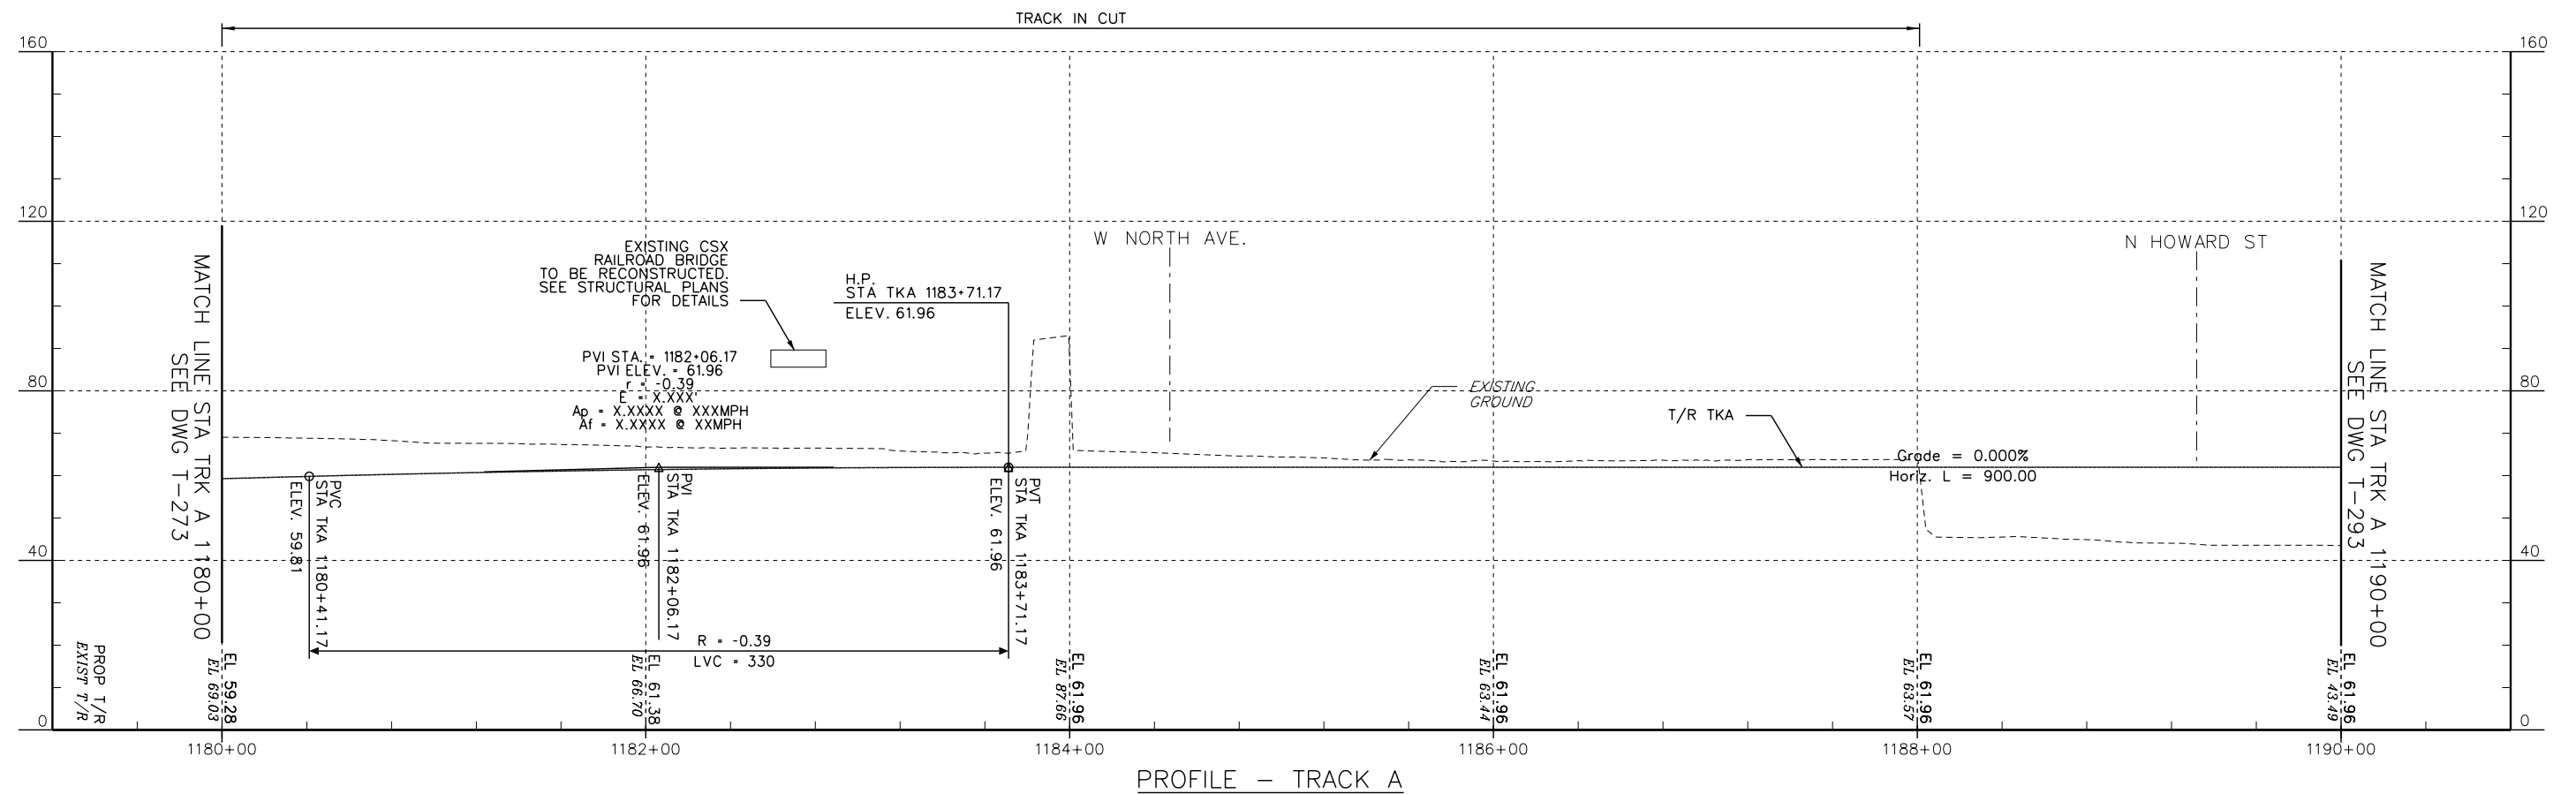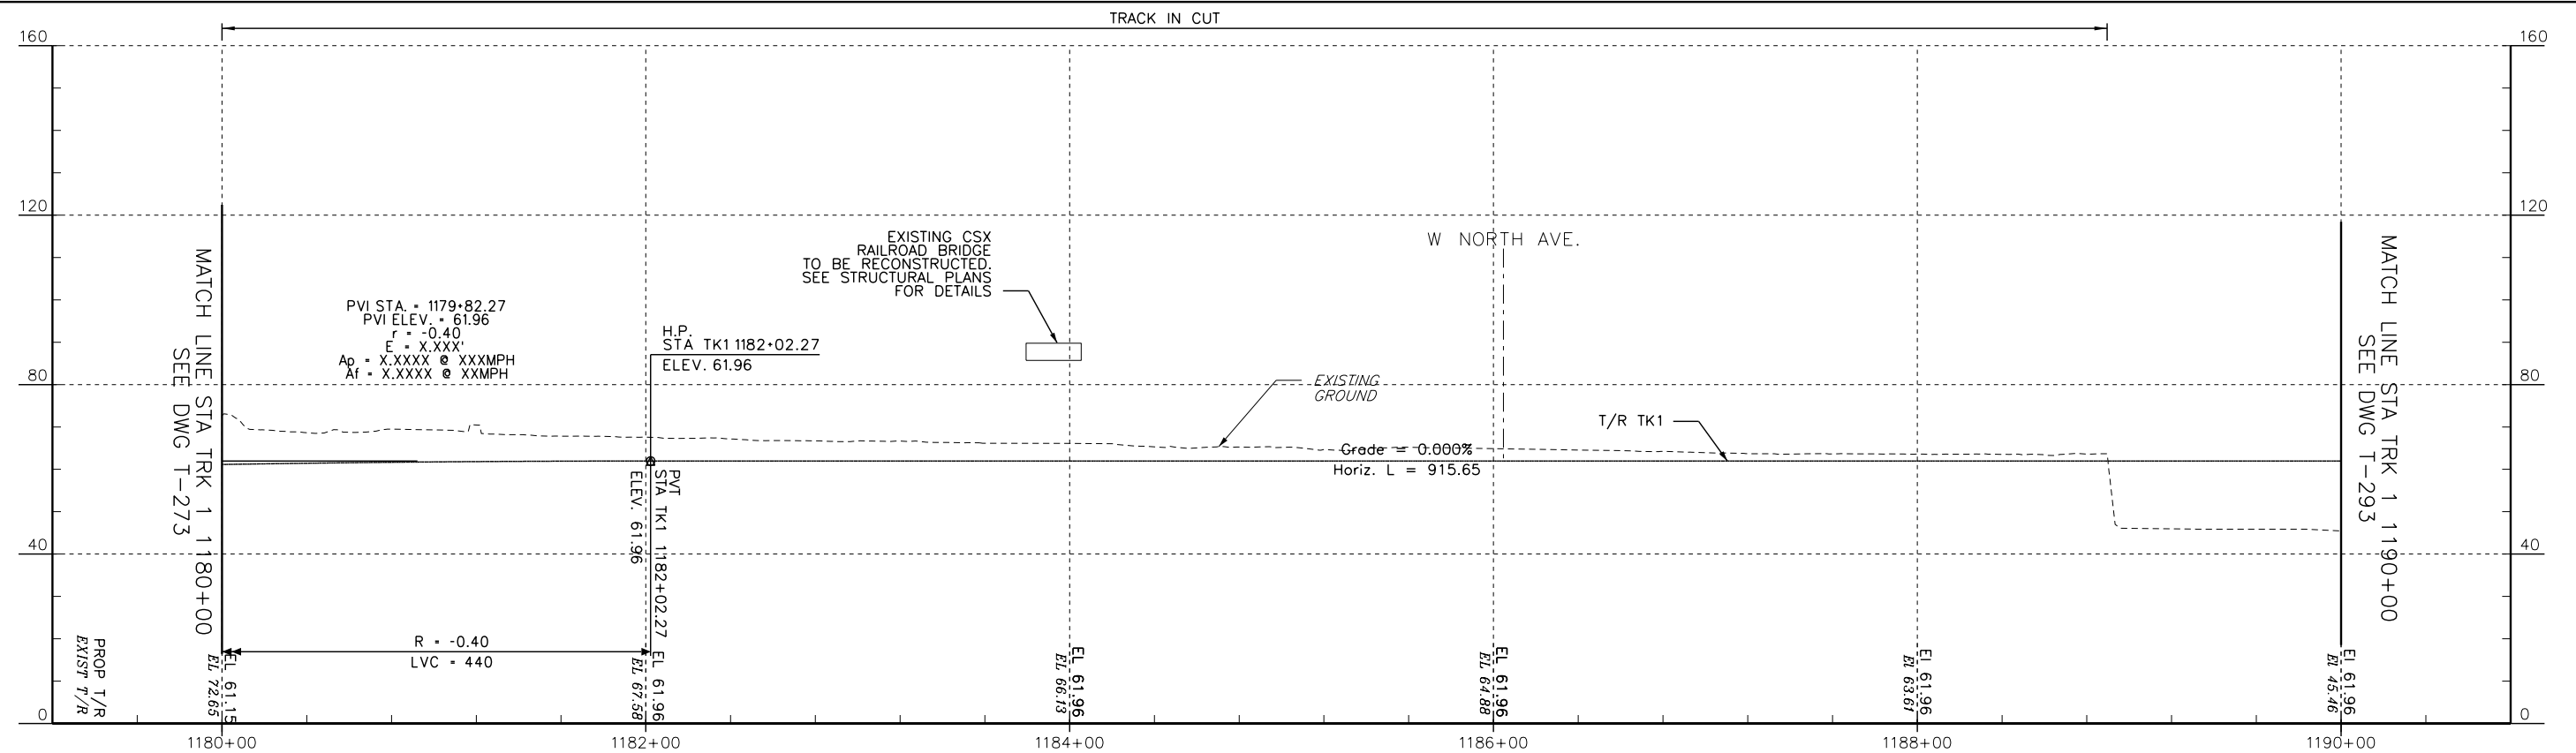

0 20 40 0 10 20
HORIZ. SCALE IN FEET VERT. SCALE IN FEET

[illegible]

Office of Engineering

National Railroad Passenger Corporation
30th Street Station, Philadelphia, Pennsylvania 19104

Approved	Date
WORK IN PROGRESS	



BALTIMORE, MD
B&P TUNNEL

PROFILES - TRACK A & TRACK 1
STA. 1180+00 TO STA. 1190+00

Designed	DO	Drawn	JB	Checked	FB	Date	09/28/2016
----------	----	-------	----	---------	----	------	------------


MPXX	P
------	---

Project No:	C.EN.201278
-------------	-------------

File name. No:	XXXXX
----------------	-------

Sheet No.	OF XX
-----------	-------

T-283

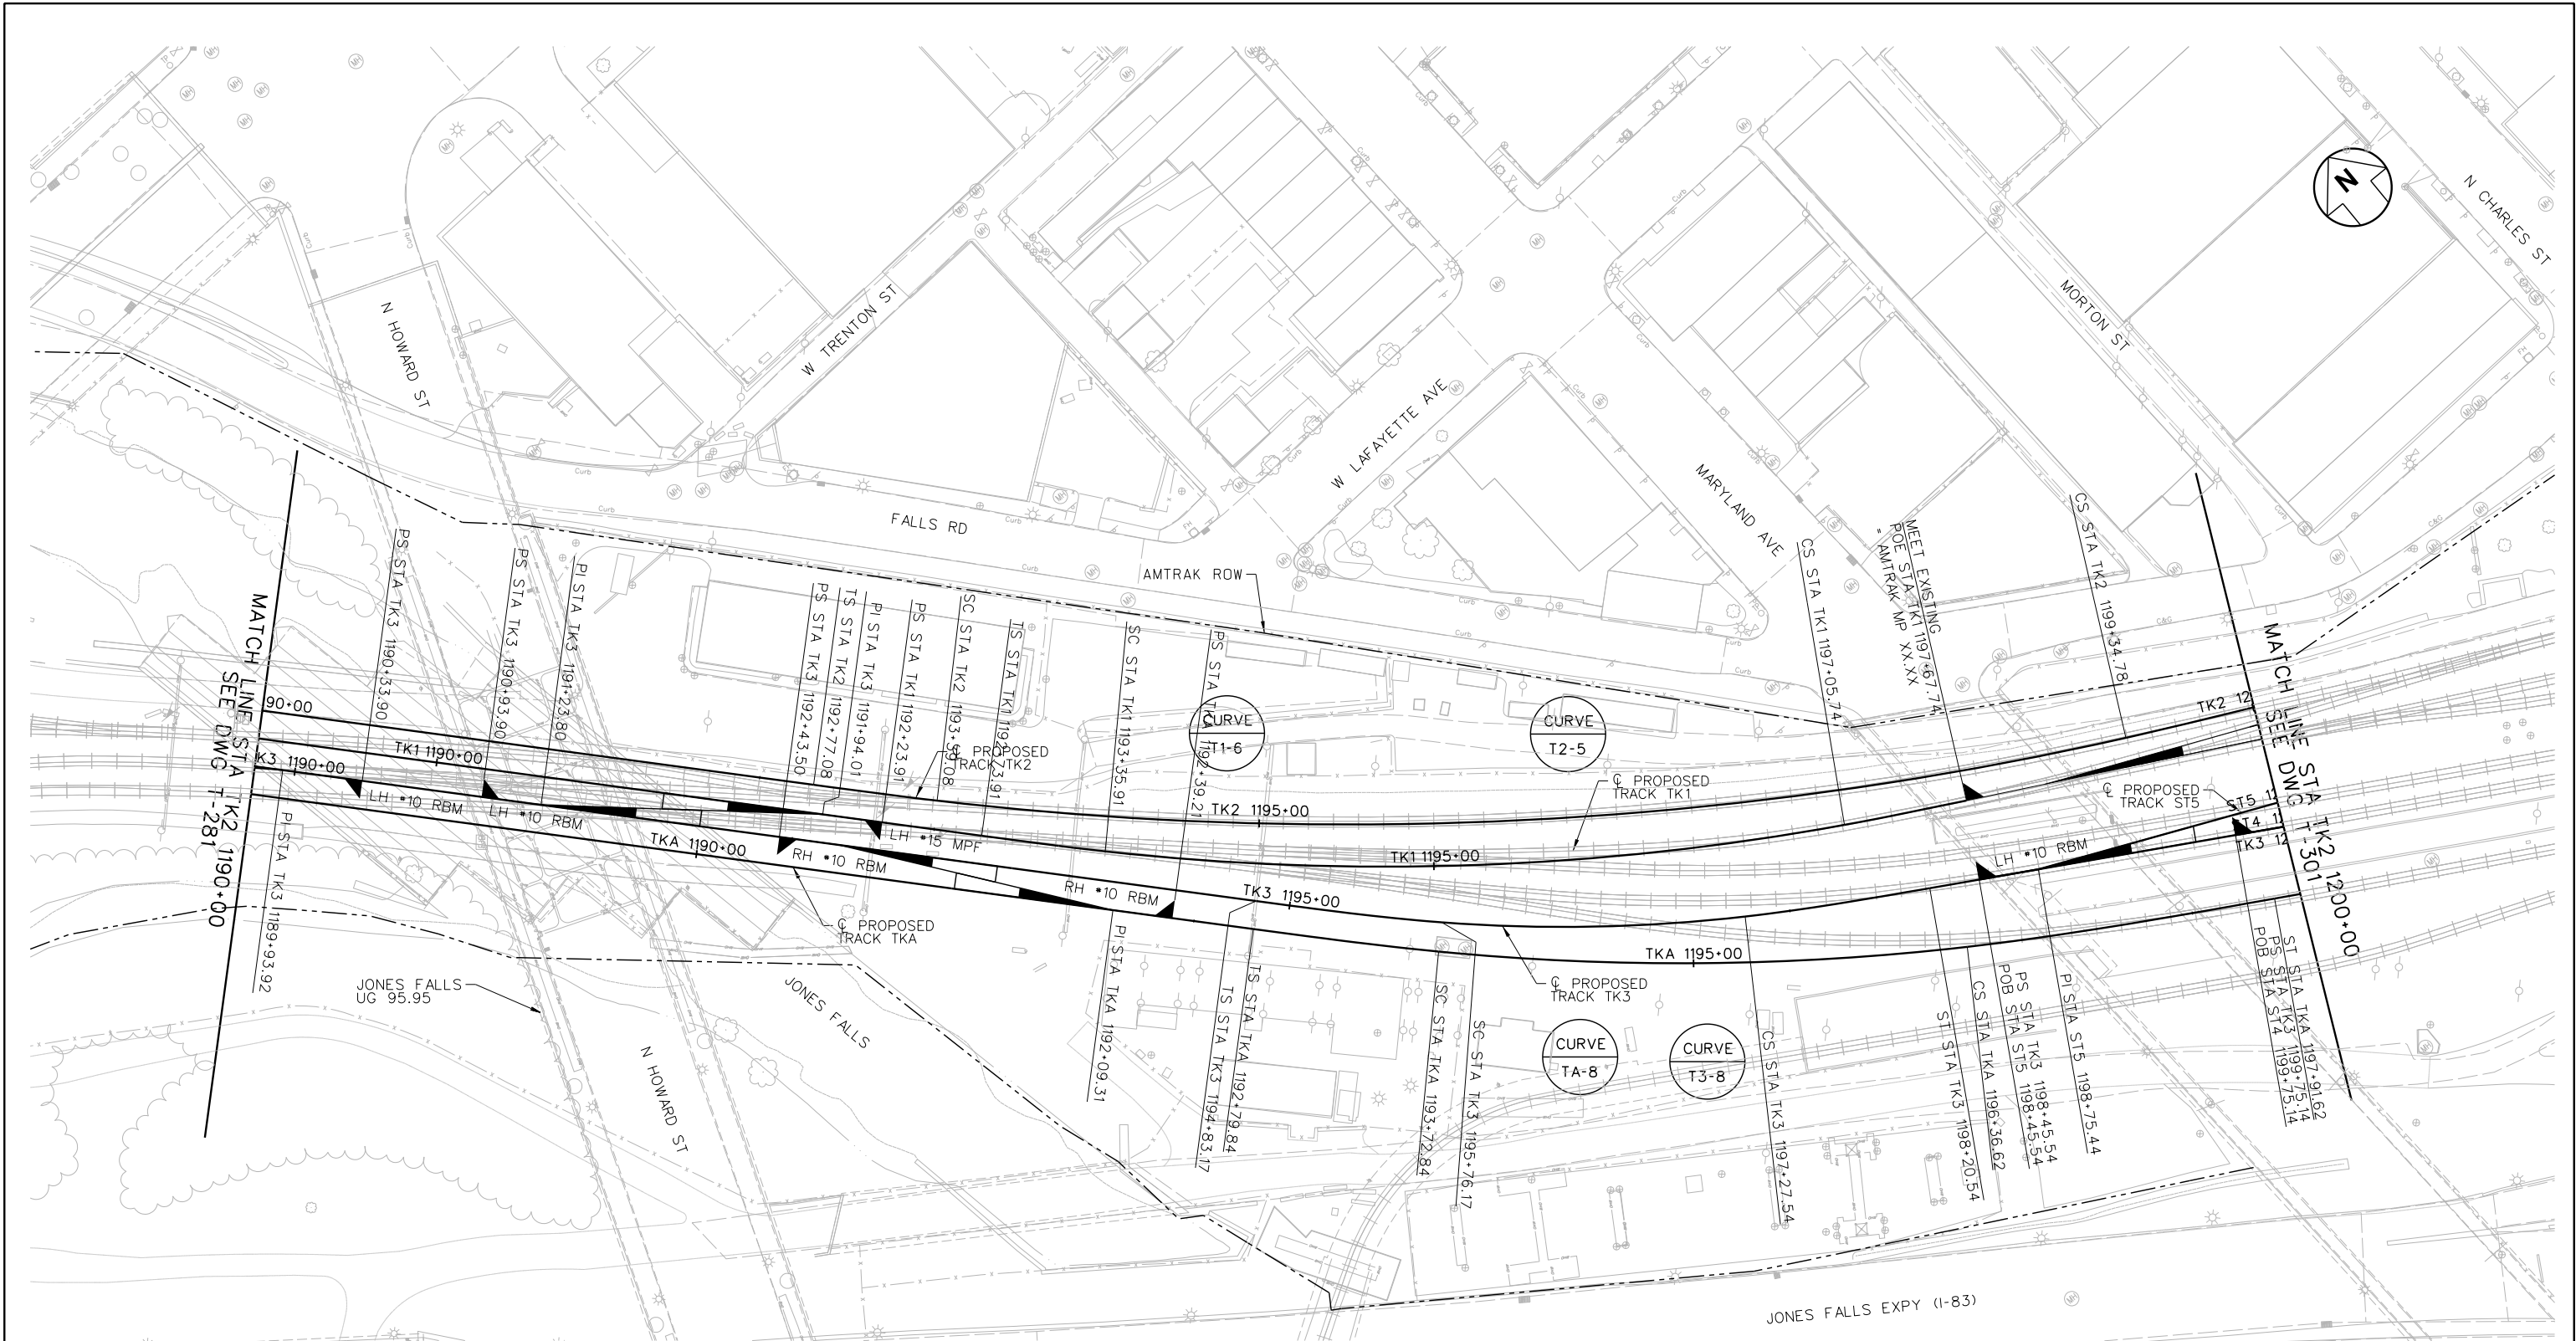

CURVE TA-8 - TRACK A			
Dc = 4'-35'-00.00"	Δi = 17'-46'-18.11"		
Lso/Lsb = 93.00'/155.00'	θs = 02'-07'-50.45"		
R = 1250.42'	Δc = 12'-05'-23.57"		
Lc = 263.85'	θs = 03'-33'-04.09"		
Ts = 243.72'/271.43'	E = 6.99'		
Ea = 1.50"	M = 6.95'		
EQUIPMENT TYPE -	FREIGHT	PASSENGER	
E _u	1.39"	1.39"	
V _{MPH}	30	30	
JERK RATE ENT	2.24	2.24	
JERK RATE EXT	3.73	3.73	

CURVE T1-6 - TRACK 1			
Dc = 4'-30'-00.00"	Δi = 19'-25'-24.76"		
Lso/Lsb = 62.00'/62.00'	θs = 01'-23'-40.71"		
R = 1273.57'	Δc = 16'-38'-03.34"		
Lc = 369.75'	θs = 01'-23'-40.71"		
Ts = 248.99'/248.99'	E = 13.54'		
Ea = 1.00"	M = 13.39'		
EQUIPMENT TYPE -	FREIGHT	PASSENGER	
E _u	0.97"	1.83"	
V _{MPH}	25	30	
JERK RATE ENT	2.56	1.13	
JERK RATE EXT	2.56	1.13	

CURVE T2-5 - TRACK 2			
Dc = 3'-15'-00.00"	Δi = 21'-22'-30.85"		
Lso/Lsb = 62.00'/62.00'	θs = 01'-00'-26.51"		
R = 1763.18'	Δc = 19'-21'-37.82"		
Lc = 595.79'	θs = 01'-00'-26.51"		
Ts = 363.78'/363.78'	E = 25.47'		
Ea = 1.00"	M = 25.11'		
EQUIPMENT TYPE -	FREIGHT	PASSENGER	
E _u	1.05"	1.05"	
V _{MPH}	30	30	
JERK RATE ENT	1.97	1.97	
JERK RATE EXT	1.97	1.97	

CURVE T3-8 - TRACK 3			
Dc = 7'-10'-00.00"	Δi = 17'-30'-31.71"		
Lso/Lsb = 93.00'/93.00'	θs = 03'-19'-49.18"		
R = 800.00'	Δc = 10'-50'-53.35"		
Lc = 151.47'	θs = 03'-19'-49.18"		
Ts = 169.76'/169.76'	E = 3.60'		
Ea = 1.50"	M = 3.58'		
EQUIPMENT TYPE -	FREIGHT	PASSENGER	
E _u	1.63"	3.01"	
V _{MPH}	25	30	
JERK RATE ENT	2.28	1.03	
JERK RATE EXT	2.28	1.03	

No.	Revisions	Date	By




Office of Engineering
National Railroad Passenger Corporation
30th Street Station, Philadelphia, Pennsylvania 19104

Approved
WORK IN PROGRESS
Date




BALTIMORE, MD B&P TUNNEL		MPXX	Project No: C.EN.201278
TRACK PLAN STA TK2 1190+00 TO STA TK2 1200+00			File name: No: XXXXX
Designed	Drawn	Checked	Sheet No: OF XX
Date 09/28/2016			Dwg. No: T-291


DATE: 09/28/2016
SCALE: 1"=40'
STANDARD PEN TABLE: NO

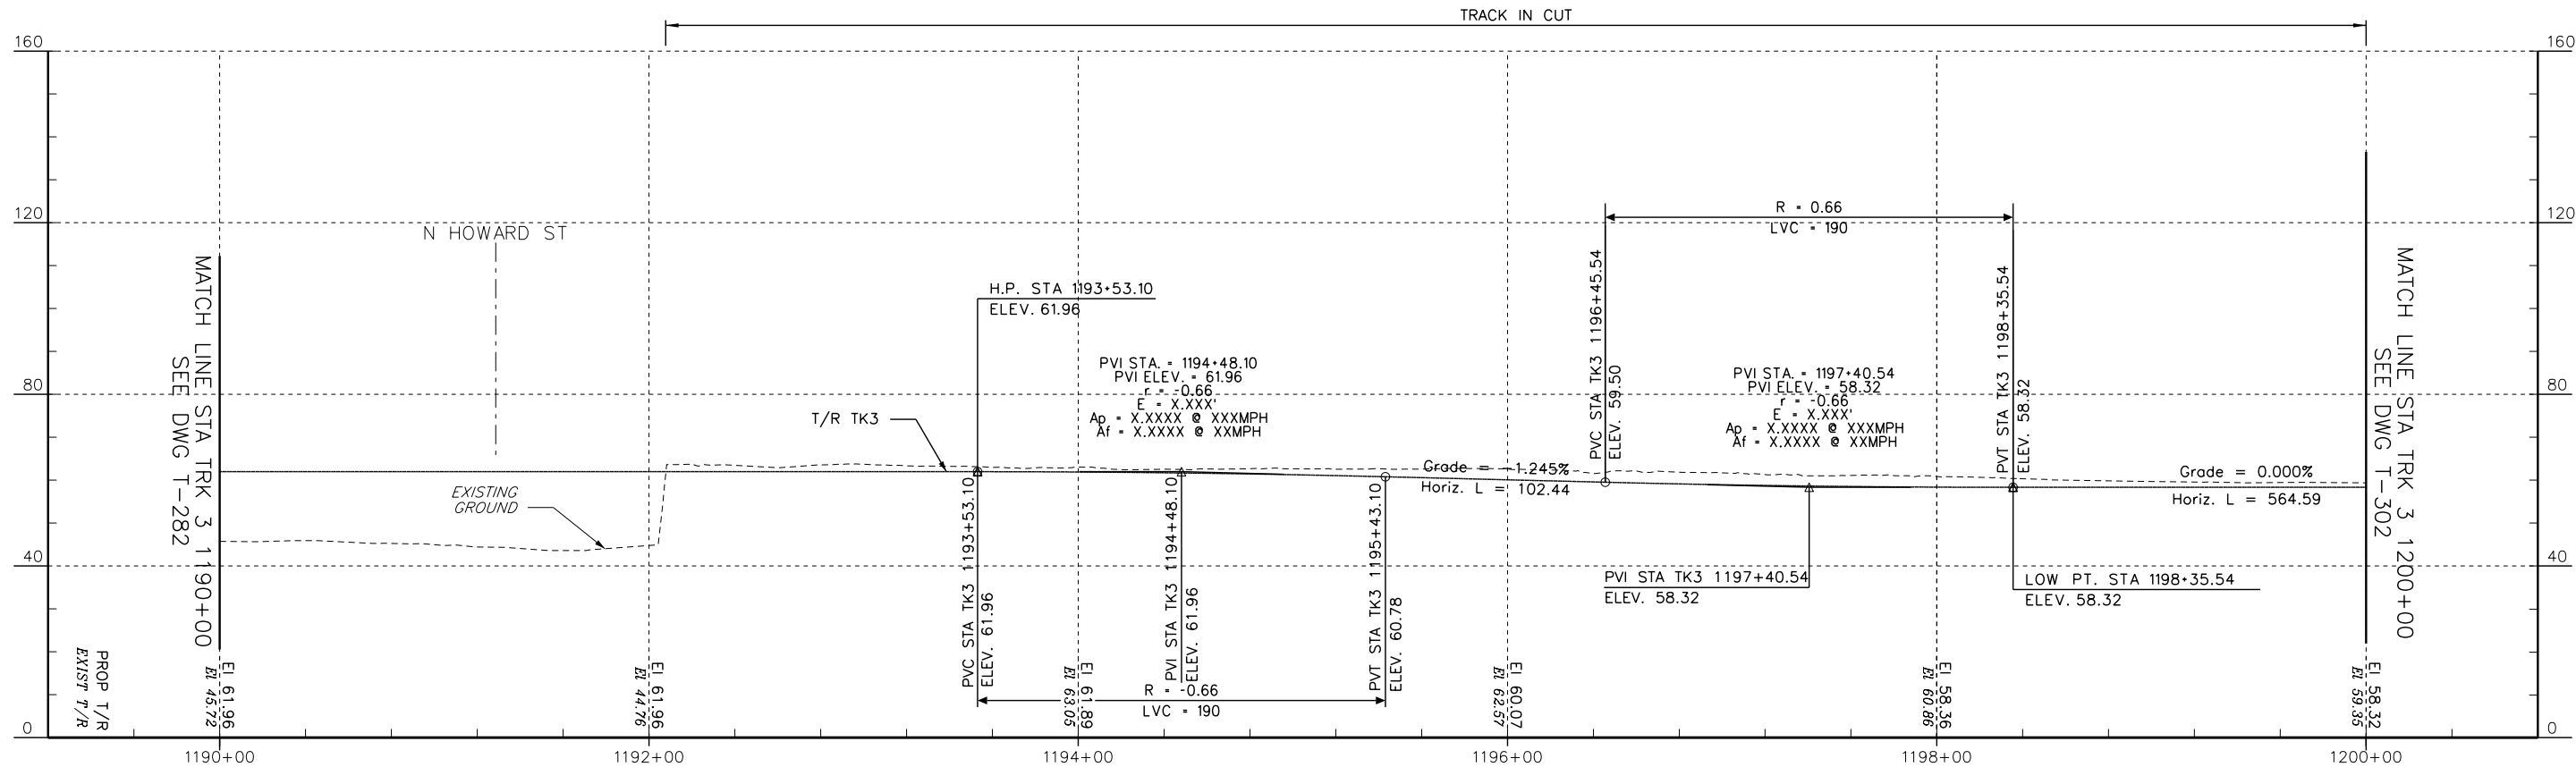

PROFILE - TRACK 3

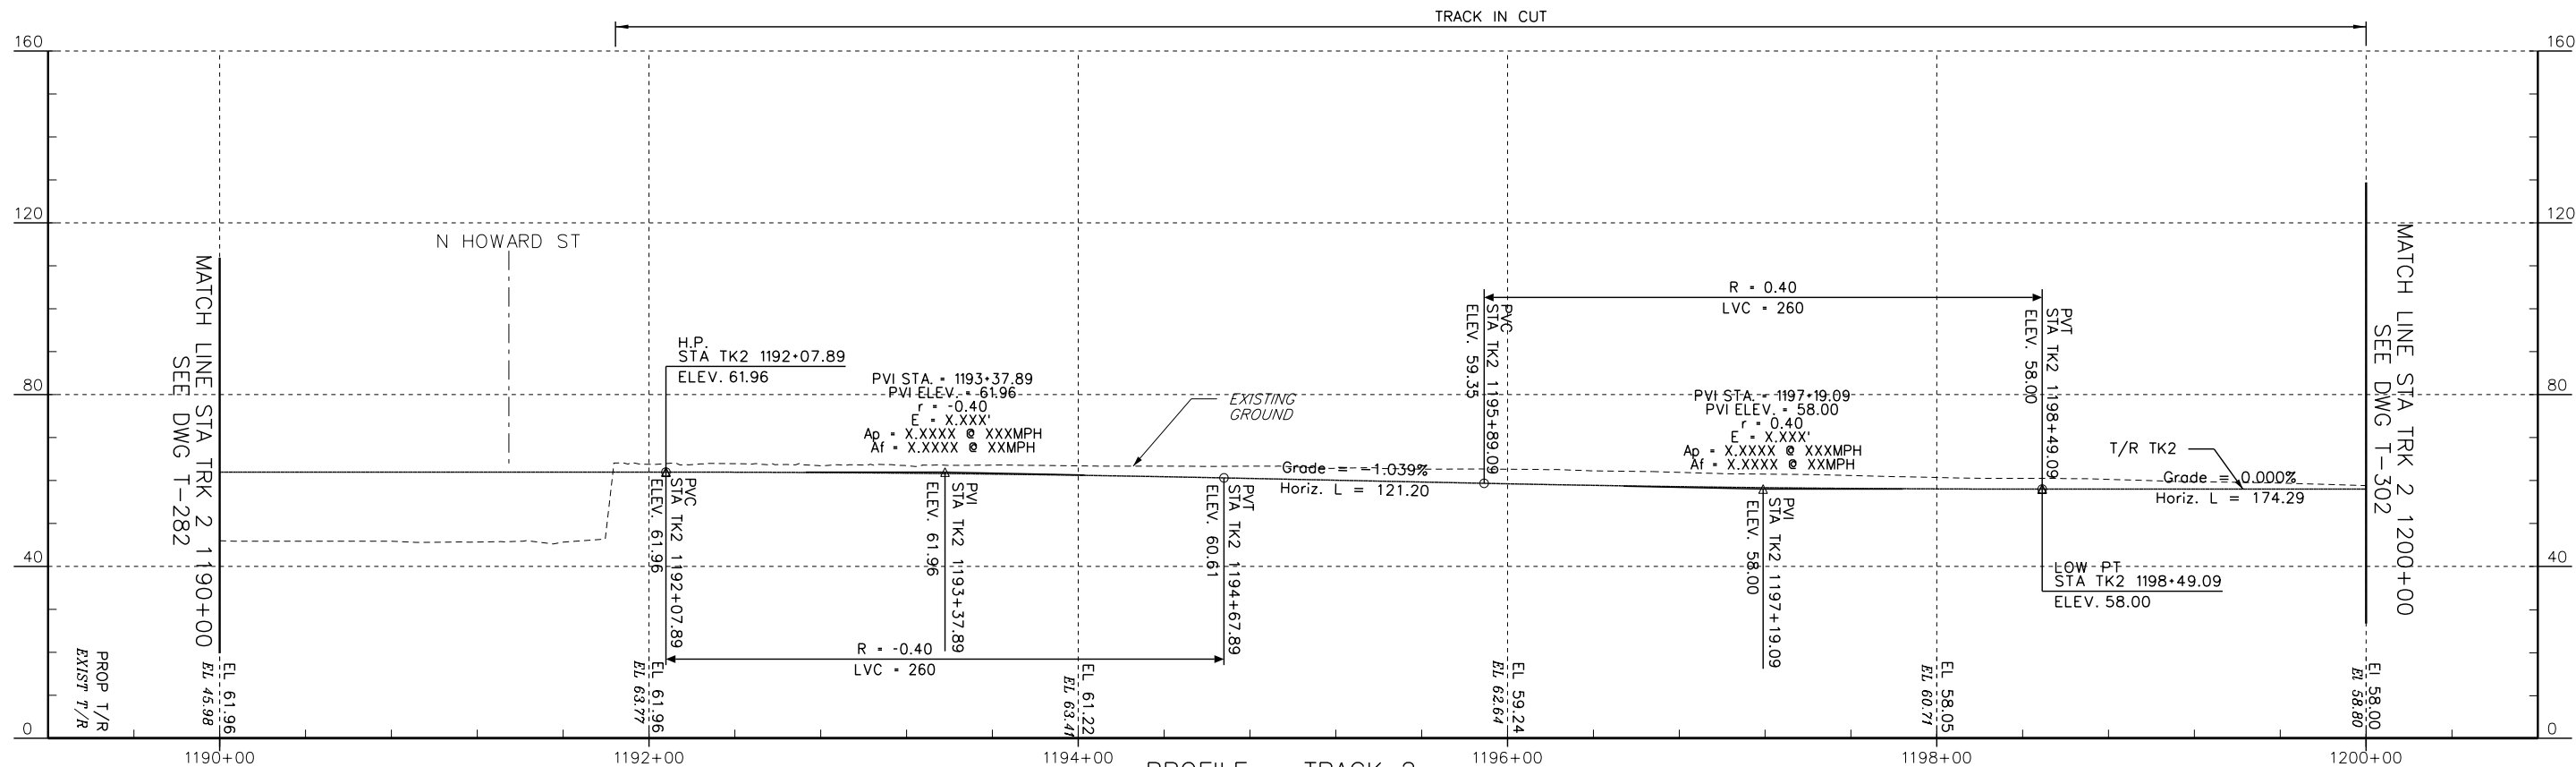

PROFILE - TRACK 2

 

No.	Revisions	Date	By



Office of Engineering

National Railroad Passenger Corporation
30th Street Station, Philadelphia, Pennsylvania 19104

Approved	Date
WORK IN PROGRESS	




BALTIMORE, MD
B&P TUNNEL

MPXX


PROFILES - TRACK 2 & TRACK 3
STA. 1190+00 TO STA. 1200+00

Designed Drawn Checked Date 09/28/2016


Project No.	C.EN.201278
File name. No.	XXXXX
Sheet No.	OF XX
Dwg. No.	T-292

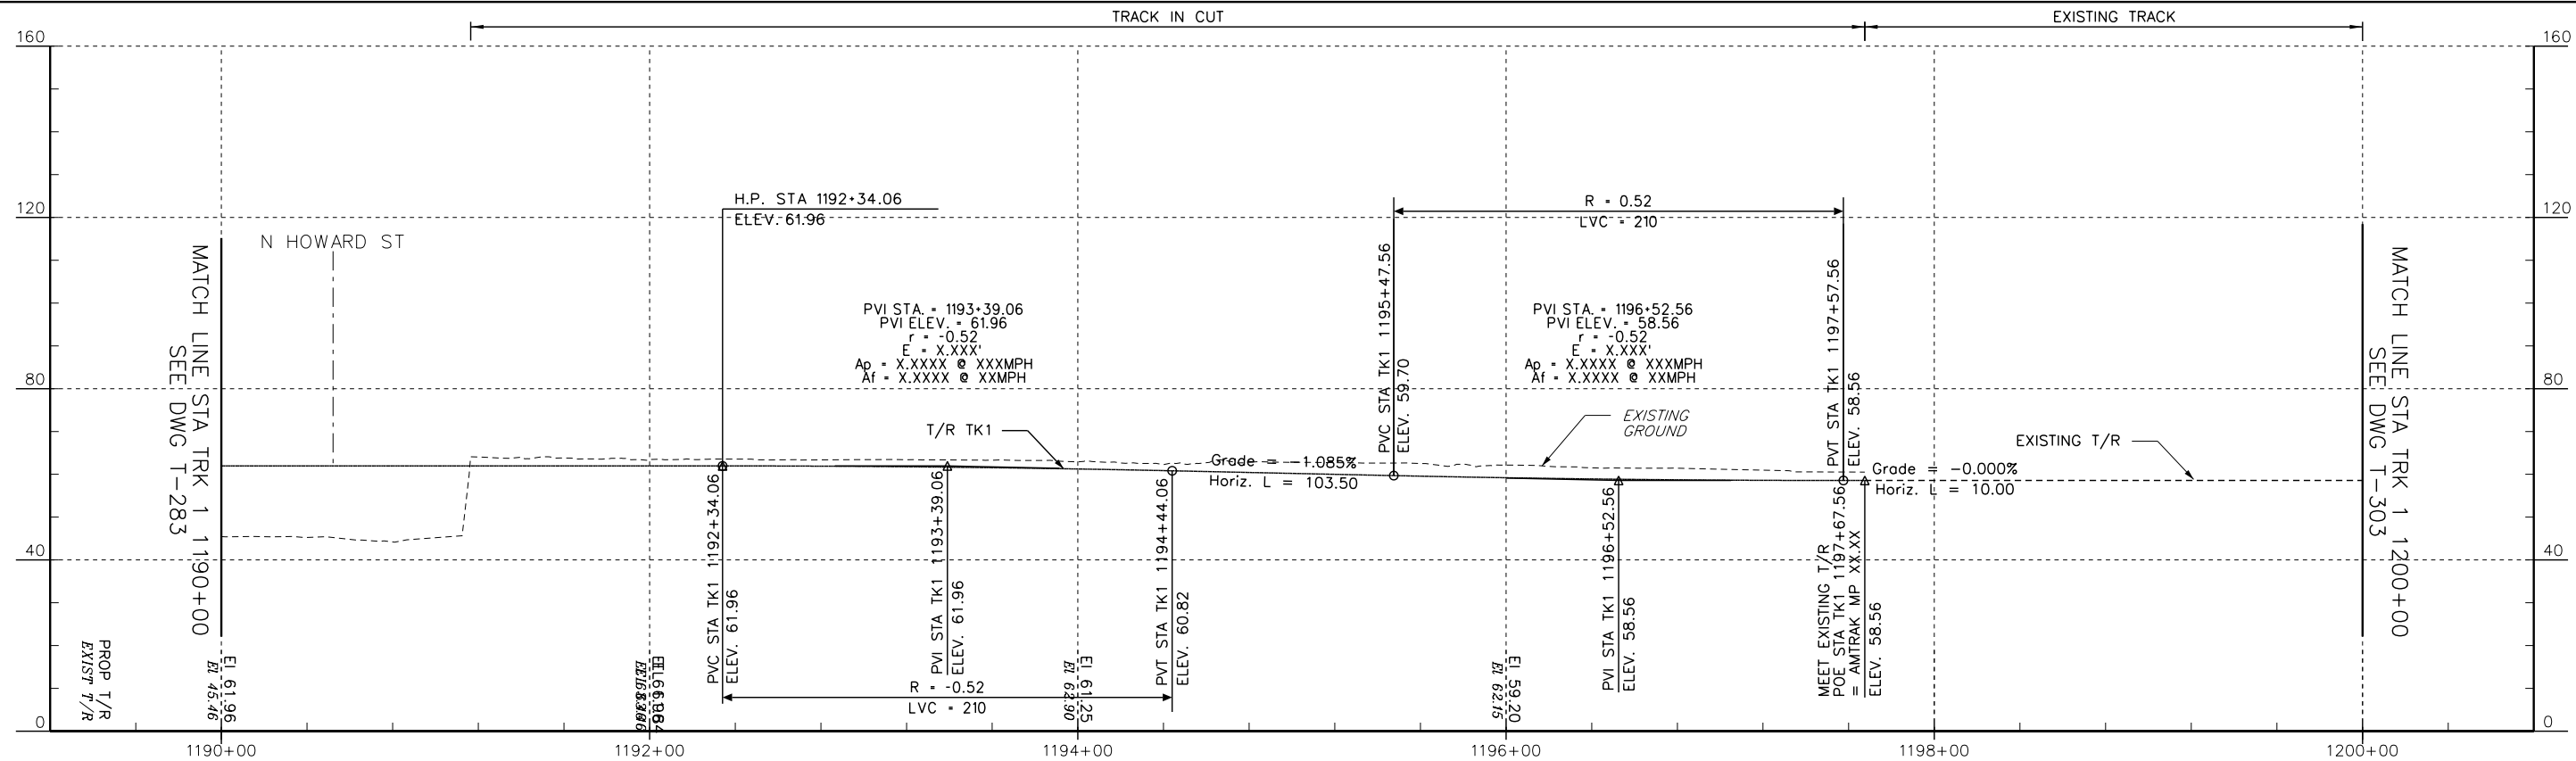

PROFILE - TRACK 1

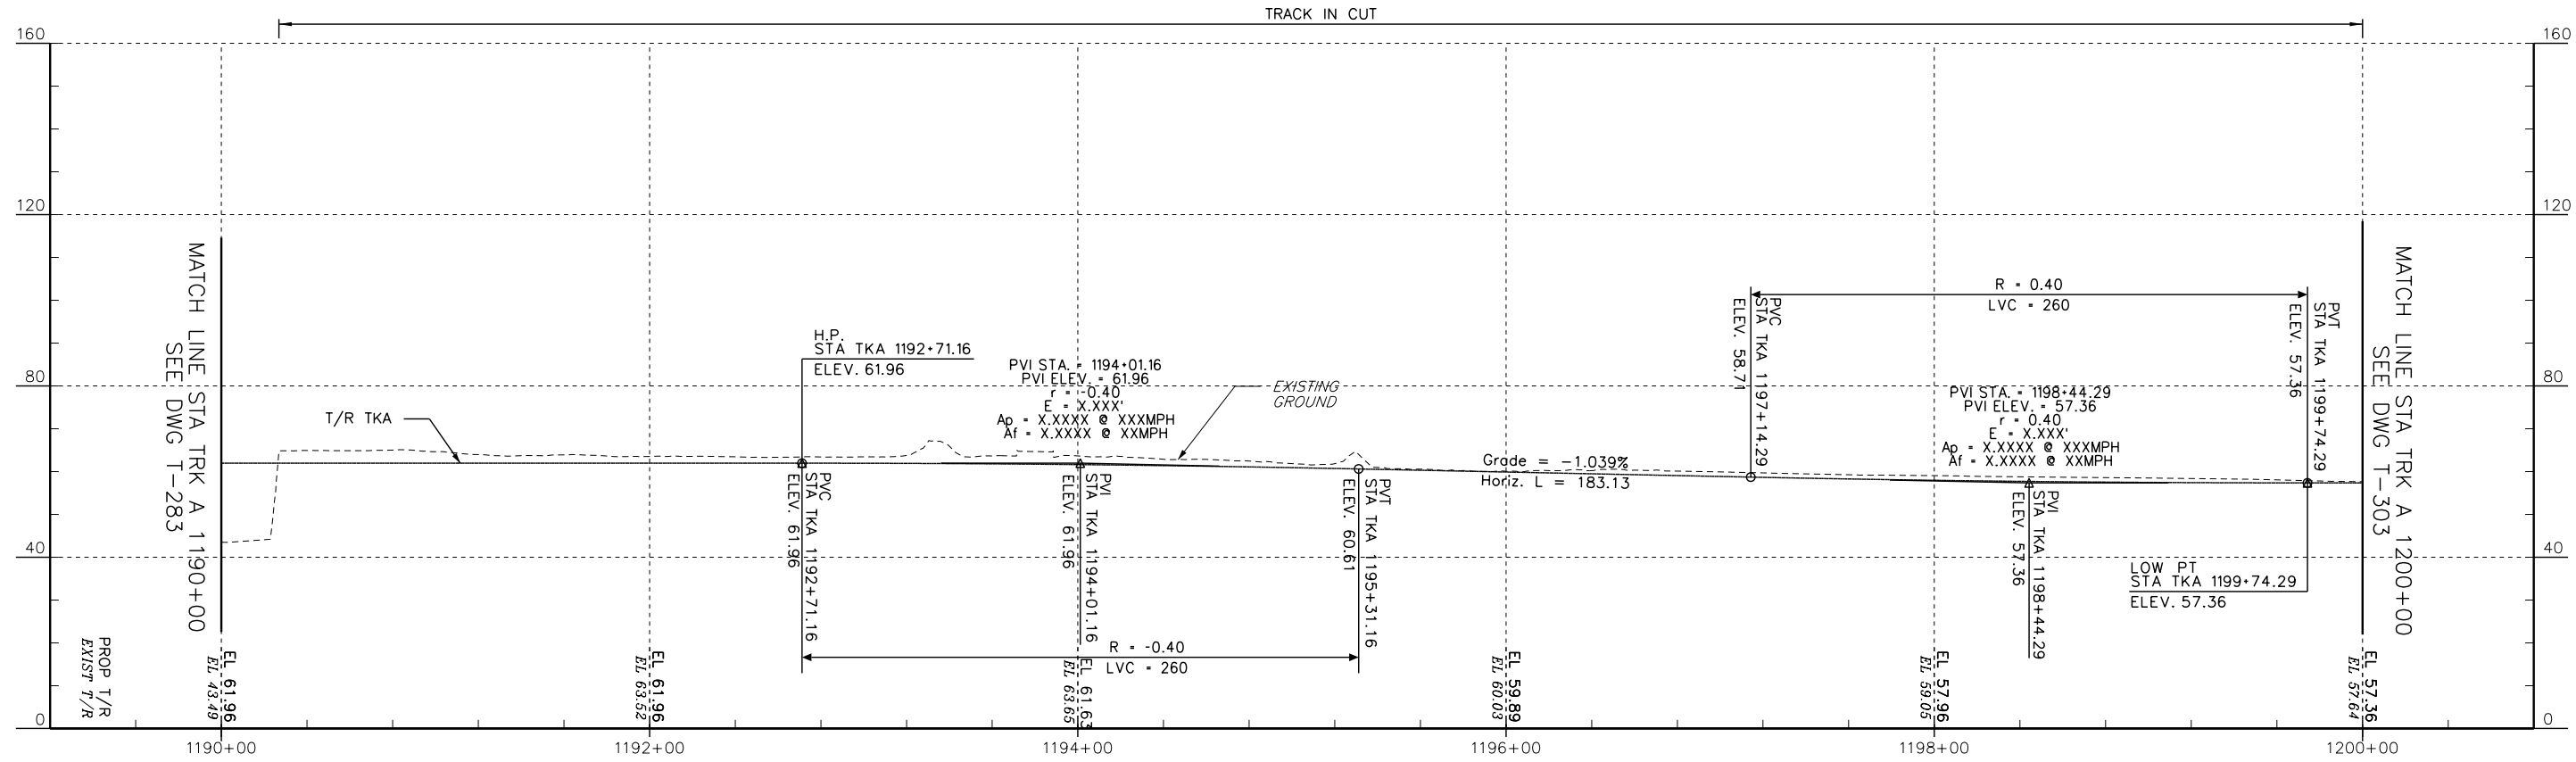

PROFILE - TRACK A

 

No.	Revisions	Date	By




Office of Engineering
National Railroad Passenger Corporation
30th Street Station, Philadelphia, Pennsylvania 19104

Approved
WORK IN PROGRESS
Date



BALTIMORE, MD B&P TUNNEL		MPXX	
PROFILES - TRACK A & TRACK 1 STA. 1190+00 TO STA. 1200+00		Project No: C.EN.201278 File name: No: XXXXX Sheet No: OF XX Dwg. No: T-293	
Designed	DO	Drawn	JB
Checked	FB	Date	09/28/2016

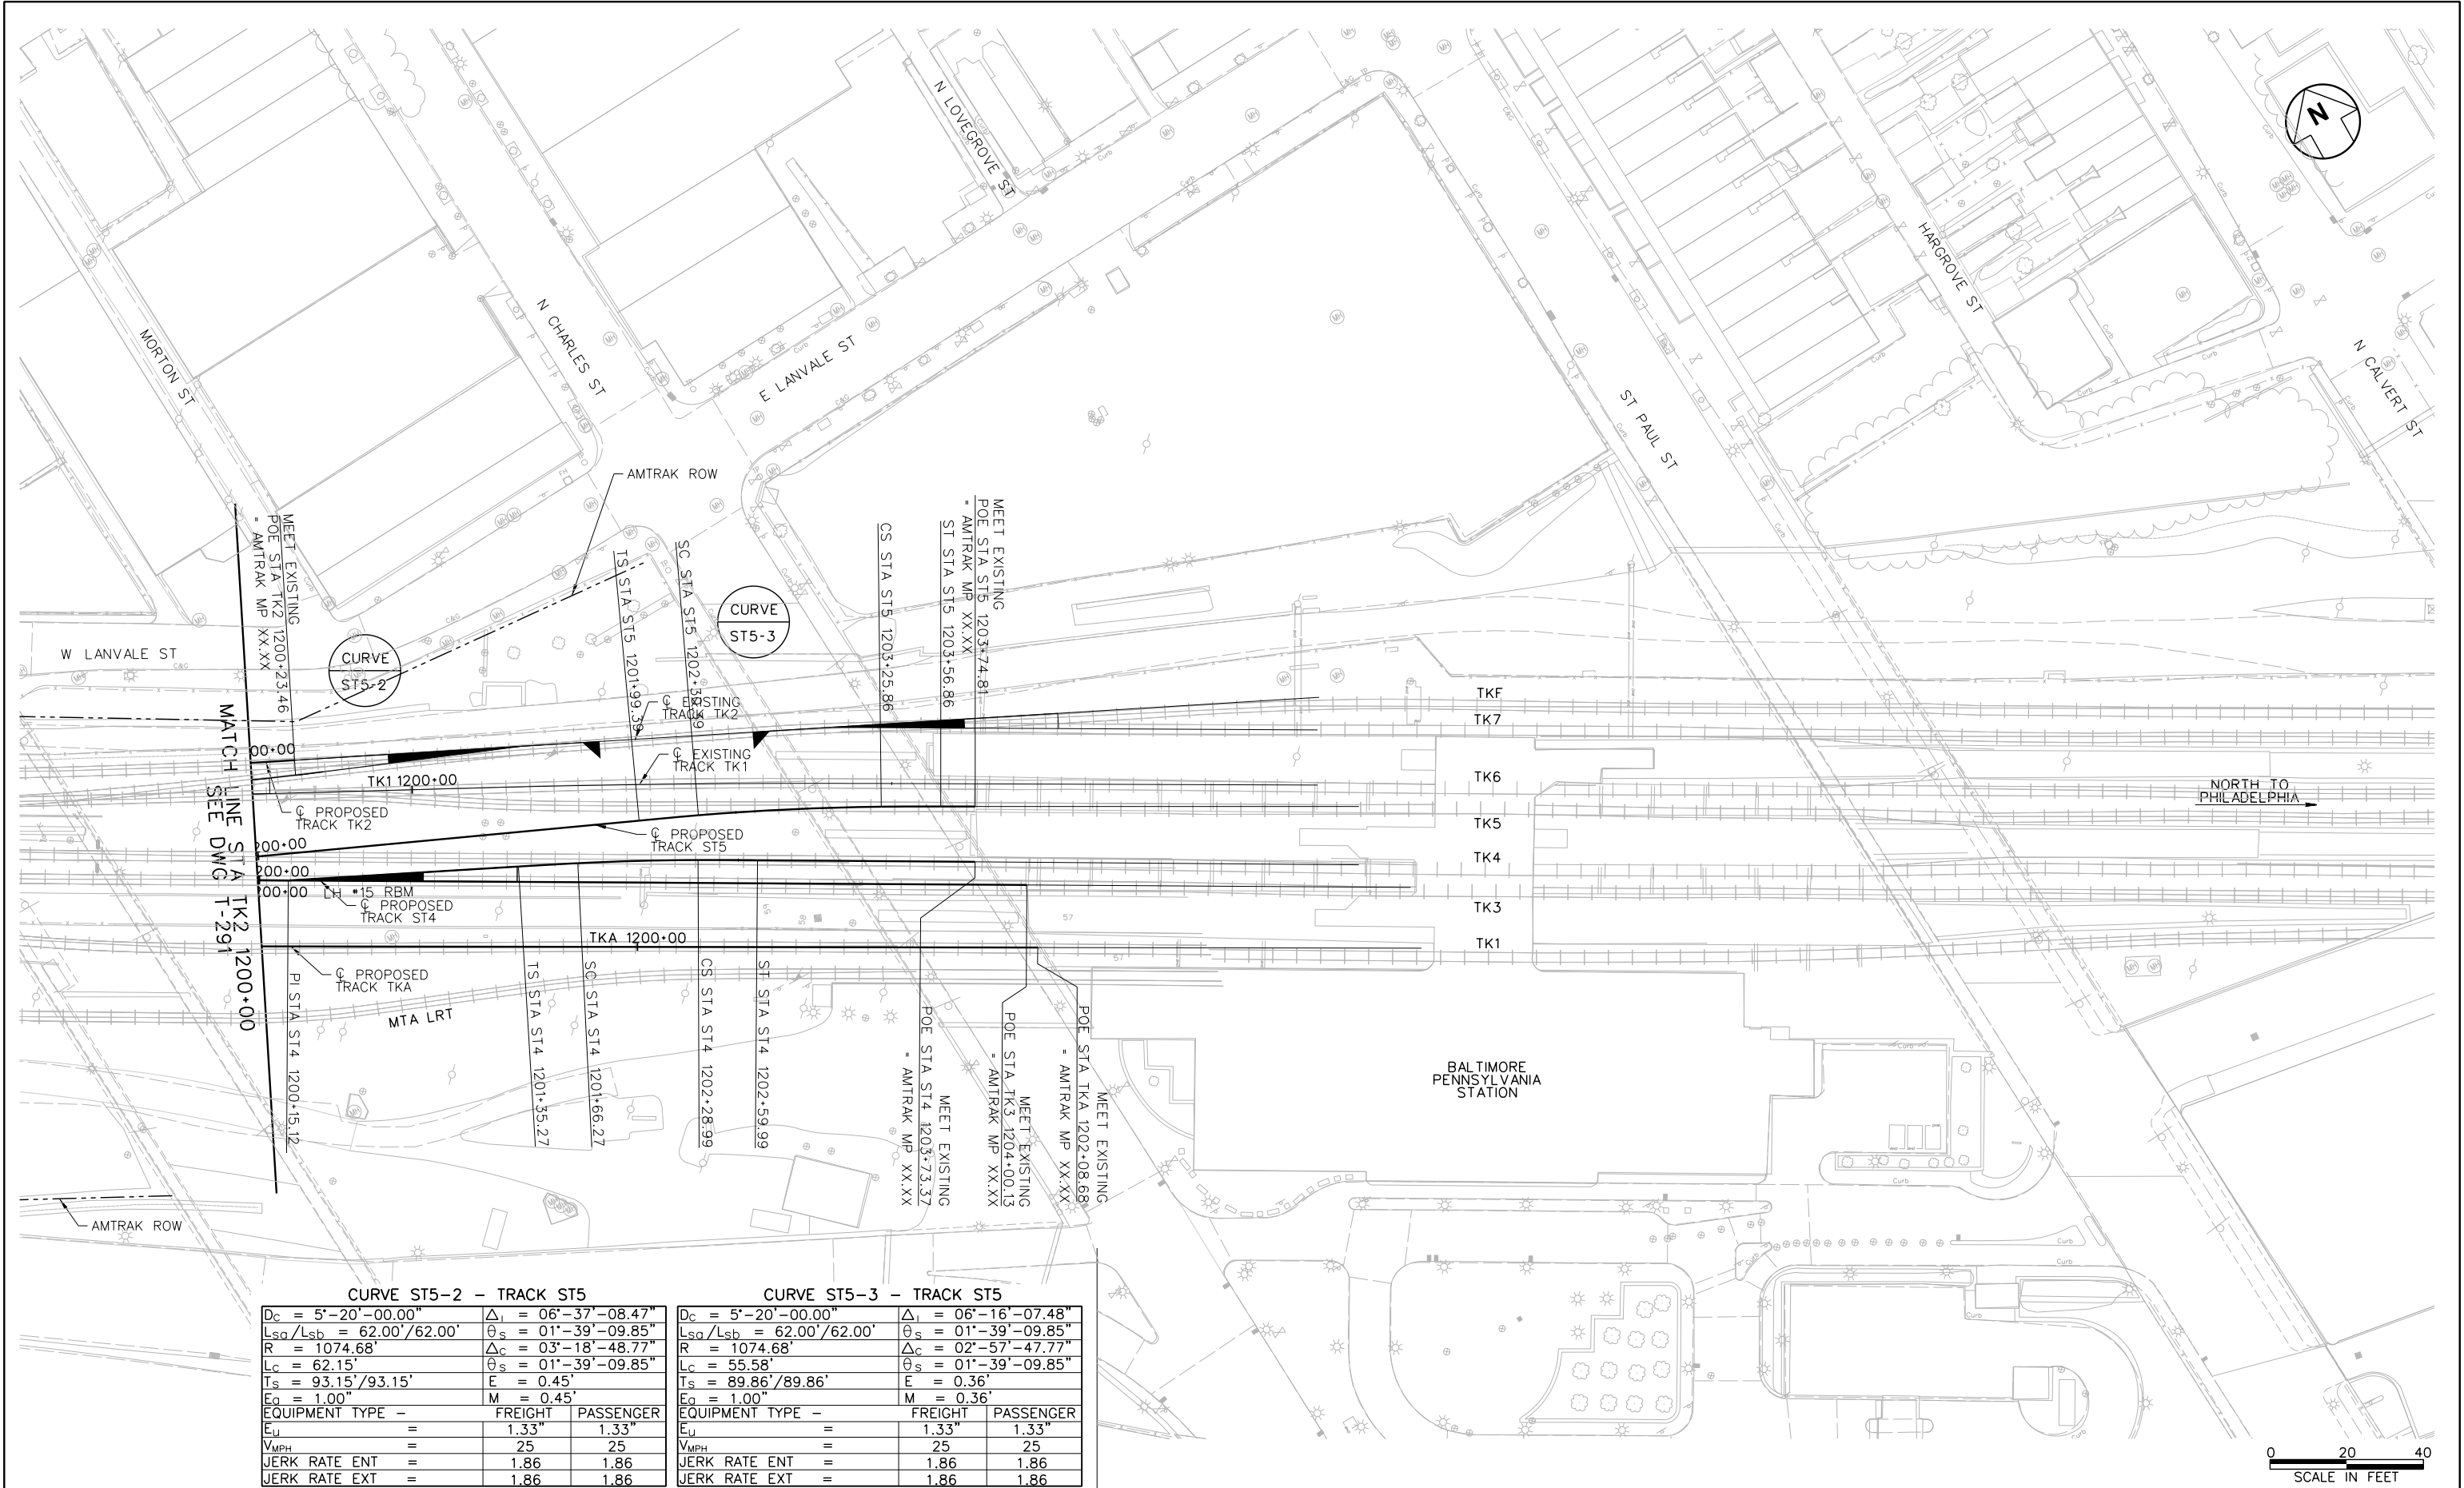

CURVE ST5-2 - TRACK ST5			
Dc = 5'-20'-00.00"	Δ _i = 06'-37'-08.47"	Δ _s = 01'-39'-09.85"	
L _{sq} /L _{sb} = 62.00'/62.00'	R = 1074.68'	Δ _c = 03'-18'-48.77"	
L _c = 62.15'	T _s = 93.15'/93.15'	E = 0.45'	
E _o = 1.00"	M = 0.45'		
EQUIPMENT TYPE -	FREIGHT	PASSENGER	
E _u	1.33"	1.33"	
V _{MPH}	25	25	
JERK RATE ENT	1.86	1.86	
JERK RATE EXT	1.86	1.86	

CURVE ST5-3 - TRACK ST5			
Dc = 5'-20'-00.00"	Δ _i = 06'-16'-07.48"	Δ _s = 01'-39'-09.85"	
L _{sq} /L _{sb} = 62.00'/62.00'	R = 1074.68'	Δ _c = 02'-57'-47.77"	
L _c = 55.58'	T _s = 89.86'/89.86'	E = 0.36'	
E _o = 1.00"	M = 0.36'		
EQUIPMENT TYPE -	FREIGHT	PASSENGER	
E _u	1.33"	1.33"	
V _{MPH}	25	25	
JERK RATE ENT	1.86	1.86	
JERK RATE EXT	1.86	1.86	

No.	Revisions	Date	By



Office of Engineering
National Railroad Passenger Corporation
30th Street Station, Philadelphia, Pennsylvania 19104

Approved

Date

WORK IN PROGRESS



BALTIMORE, MD
B&P TUNNEL

MPXX

Project No: C.EN.201278

File Name: XXXXX

Sheet No: OF XX


Drawn No: T-301

Designed


Drawn

Checked

Date 09/28/2016

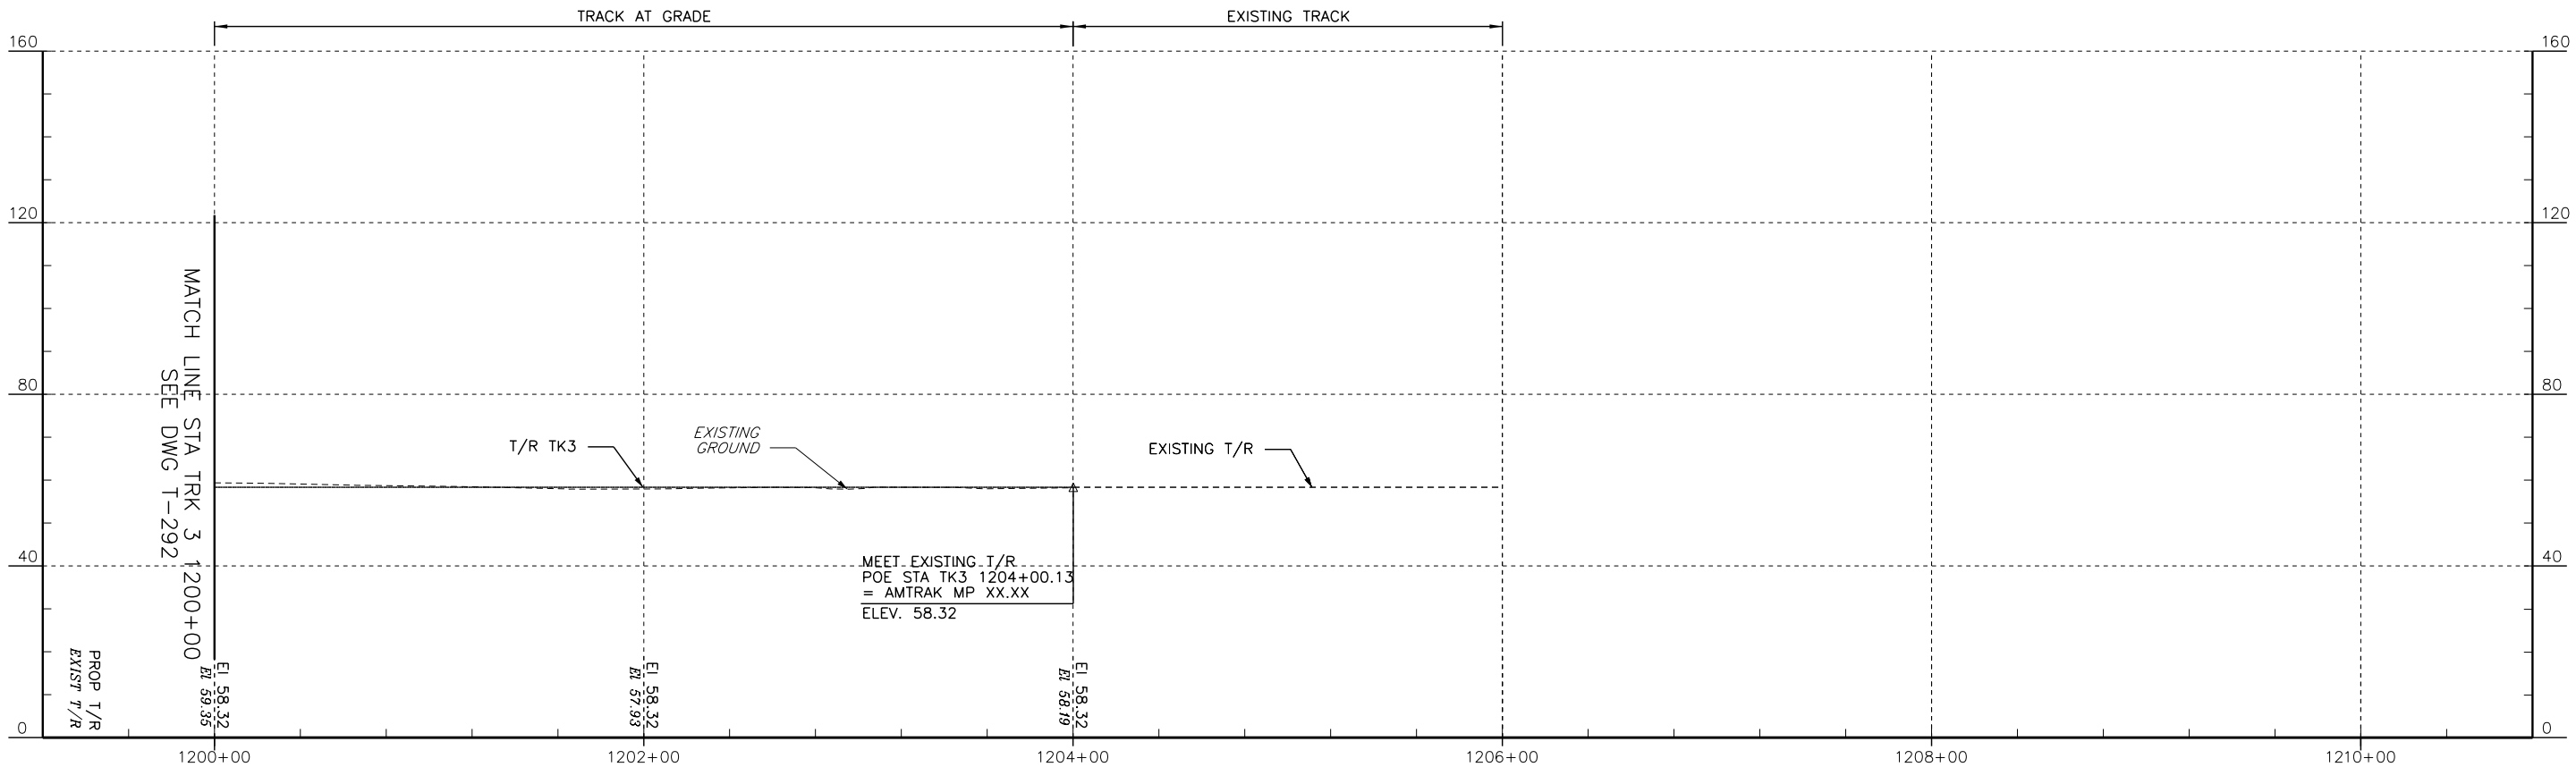

PROFILE – TRACK 3

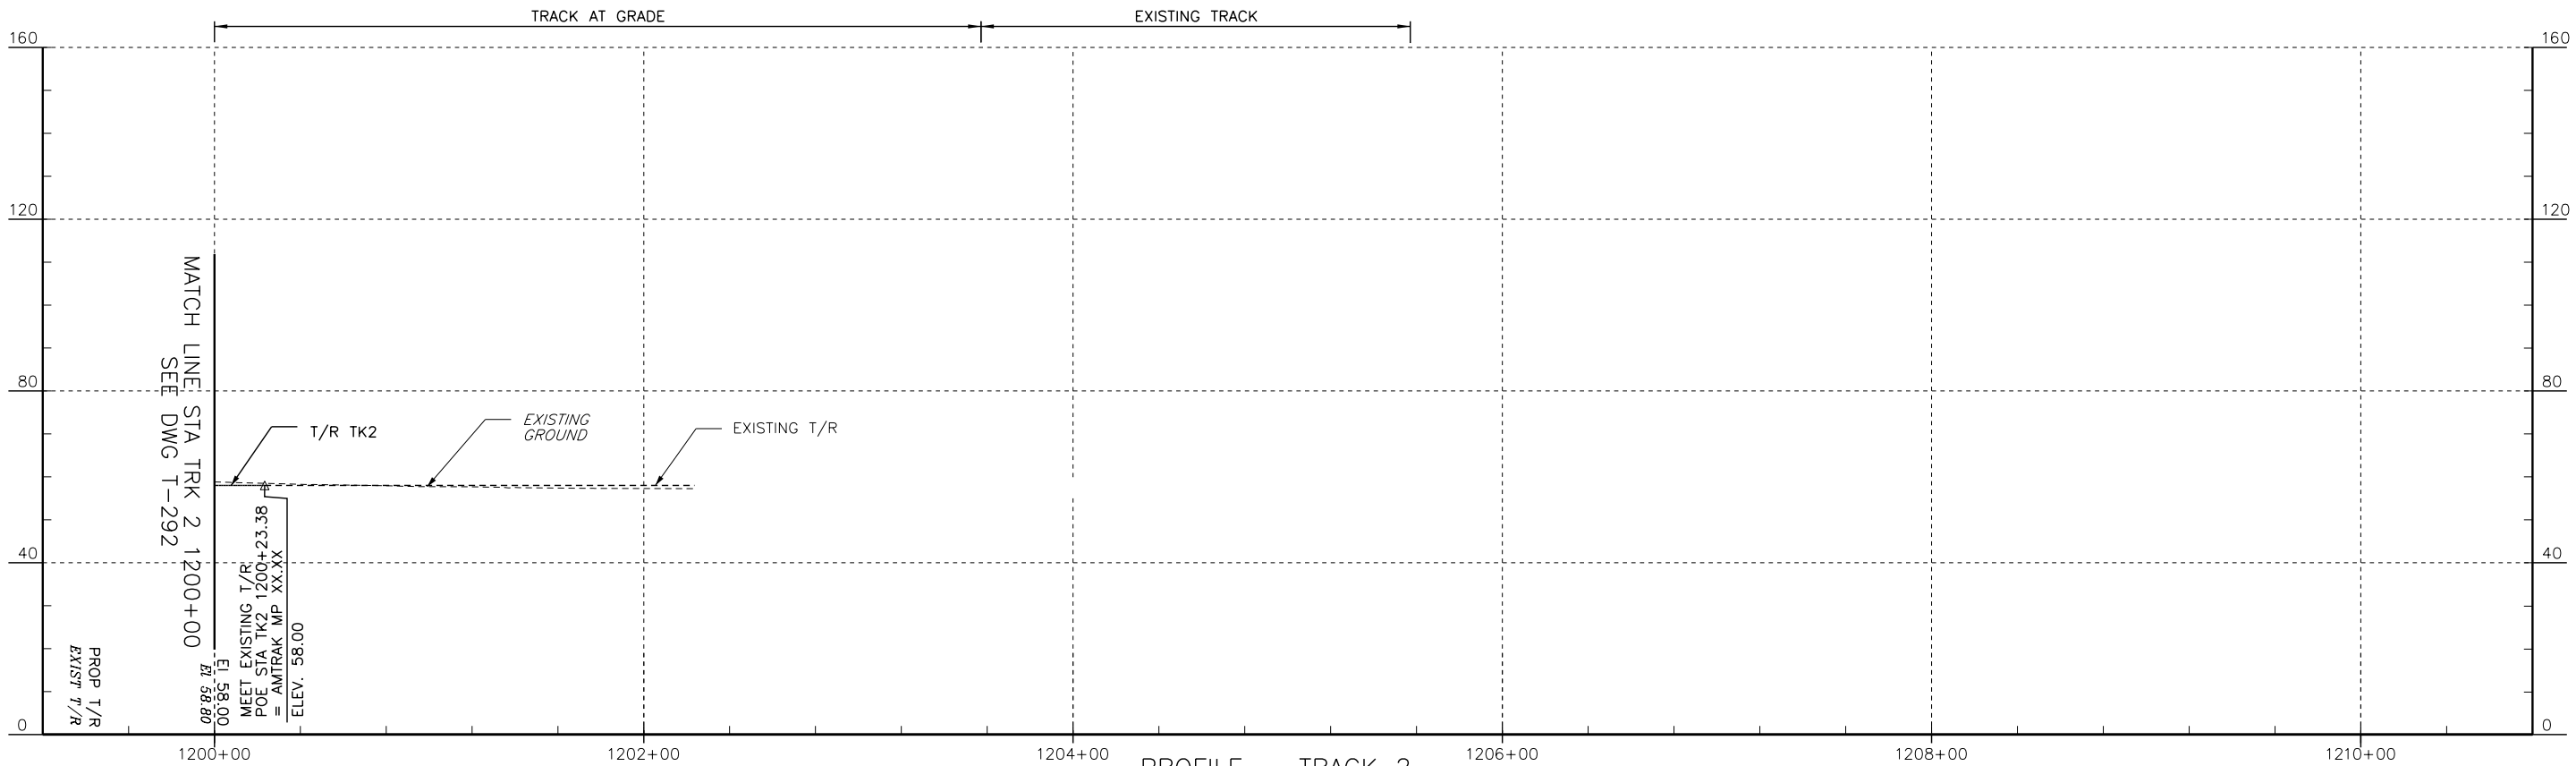

PROFILE – TRACK 2



No.	Revisions	Date	By




Office of Engineering
National Railroad Passenger Corporation
30th Street Station, Philadelphia, Pennsylvania 19104

Approved	Date
WORK IN PROGRESS	



A Parsons Brinckerhoff/Parsons Joint Venture

BALTIMORE, MD B&P TUNNEL		MPXX	Project No: C.EN.201278
PROFILES – TRACK 2 & TRACK 3 STA. 1200+00 TO STA. 1210+00			file name: No: XXXXX
			Sheet No: OF XX
			Dwg. No: T-302
Designed DO	Drawn JB	Checked FB	Date 09/28/2016

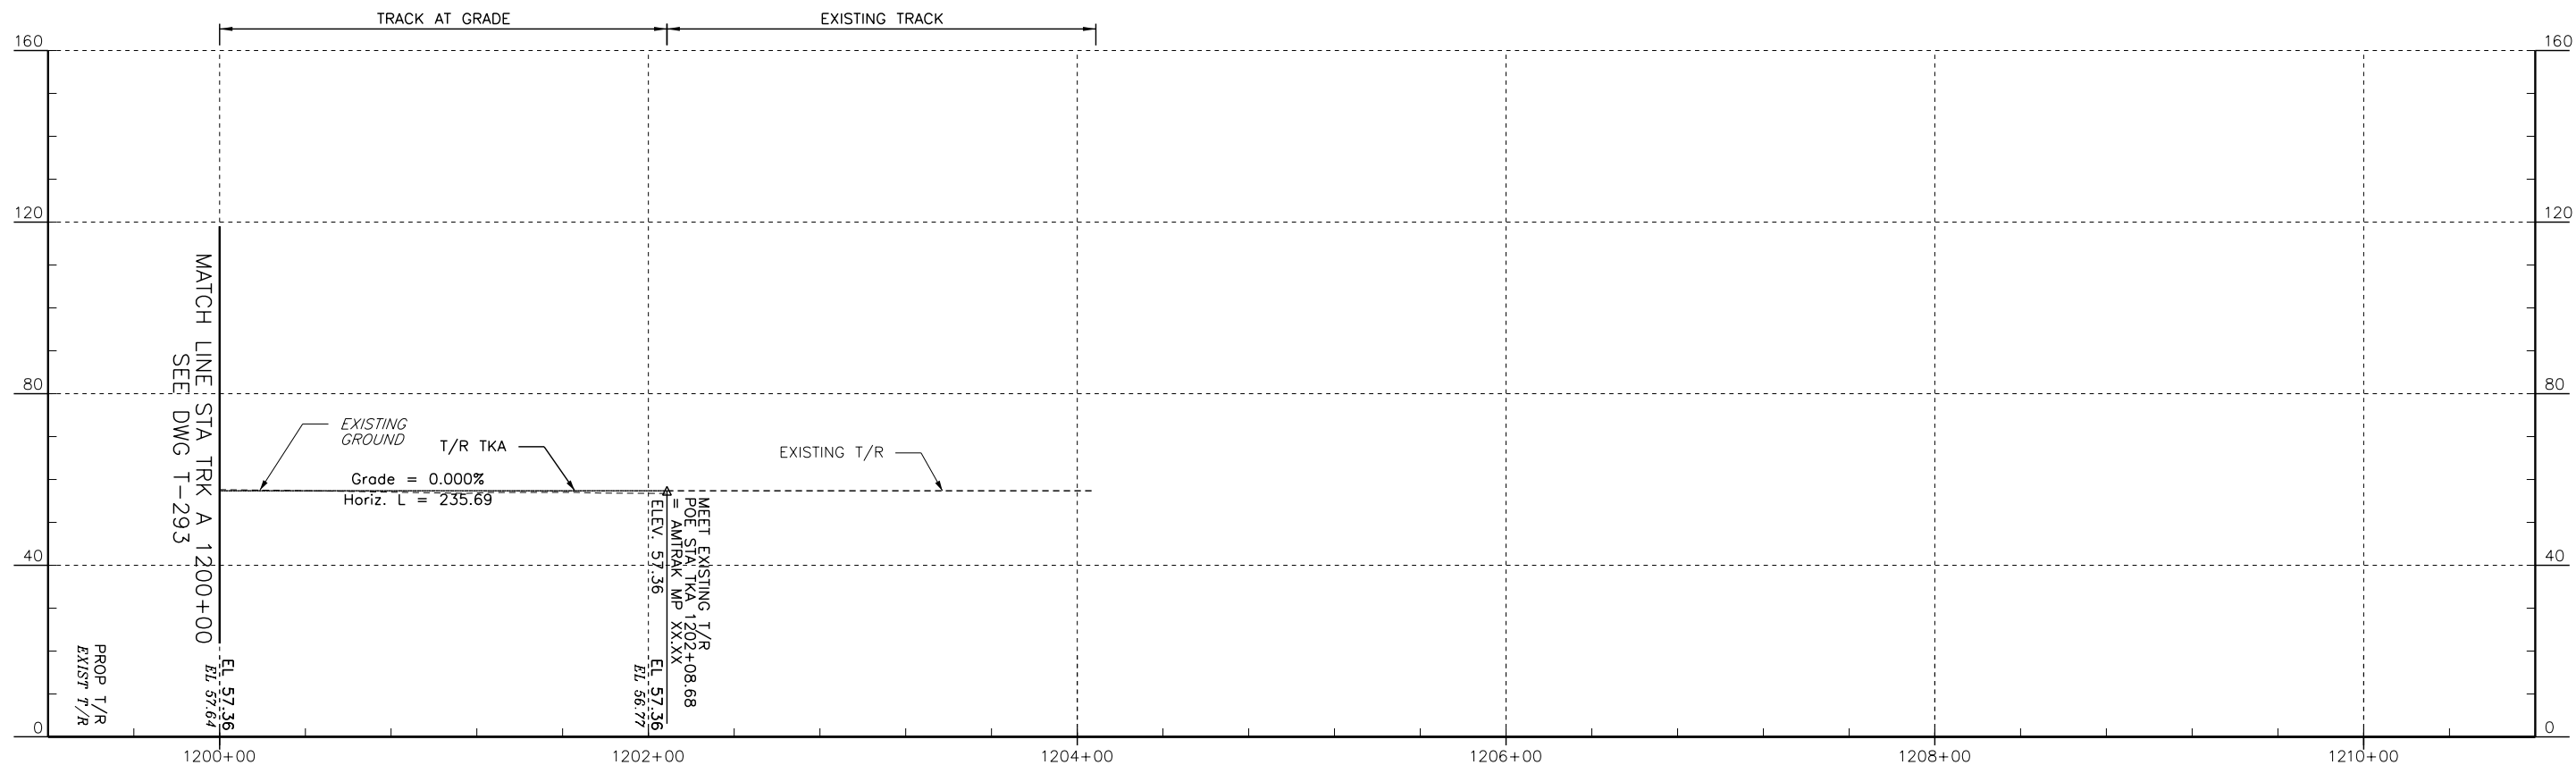

PROFILE - TRACK A



DATE: 09/28/2016
BY: J.B.
CHECKED: F.B.
DESIGNED: D.O.

No.	Revisions	Date	By



Office of Engineering
National Railroad Passenger Corporation
30th Street Station, Philadelphia, Pennsylvania 19104

Approved
WORK IN PROGRESS
Date



A Parsons Brinckerhoff/Parsons Joint Venture

BALTIMORE, MD B&P TUNNEL				MPXX	Project No: C.EN.201278
PROFILES - TRACK A & TRACK 1 STA. 1200+00 TO STA. 1210+00					file name: No: XXXXX
Designed DO				Drawn JB	Sheet No: OF XX
Checked FB				Date 09/28/2016	Des. No: T-303