

 
 


Appendix C

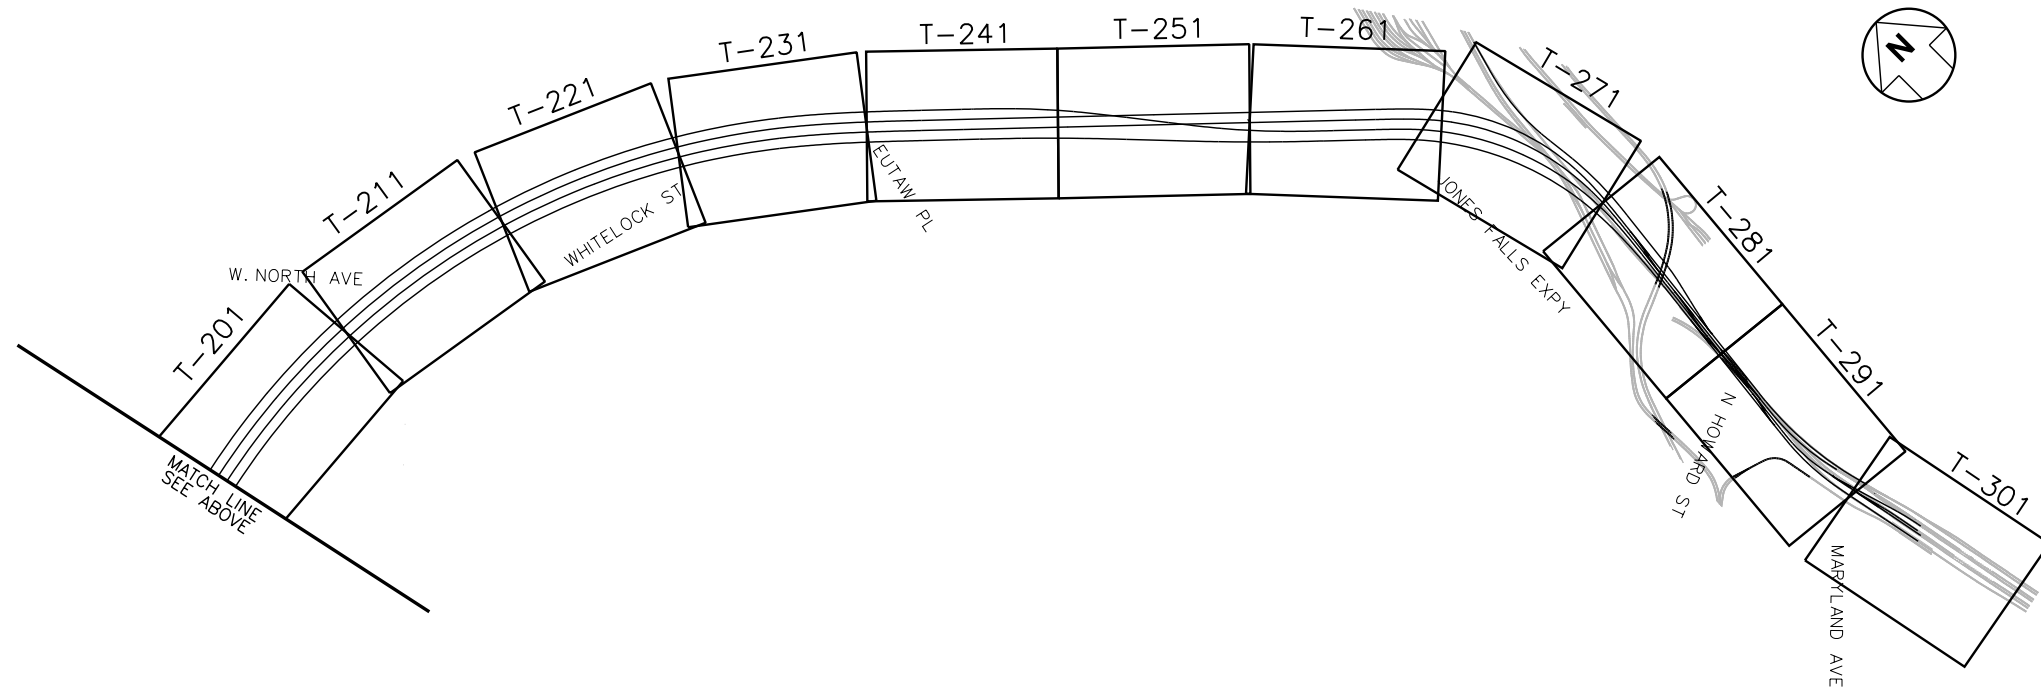

Plan and Profile Drawings

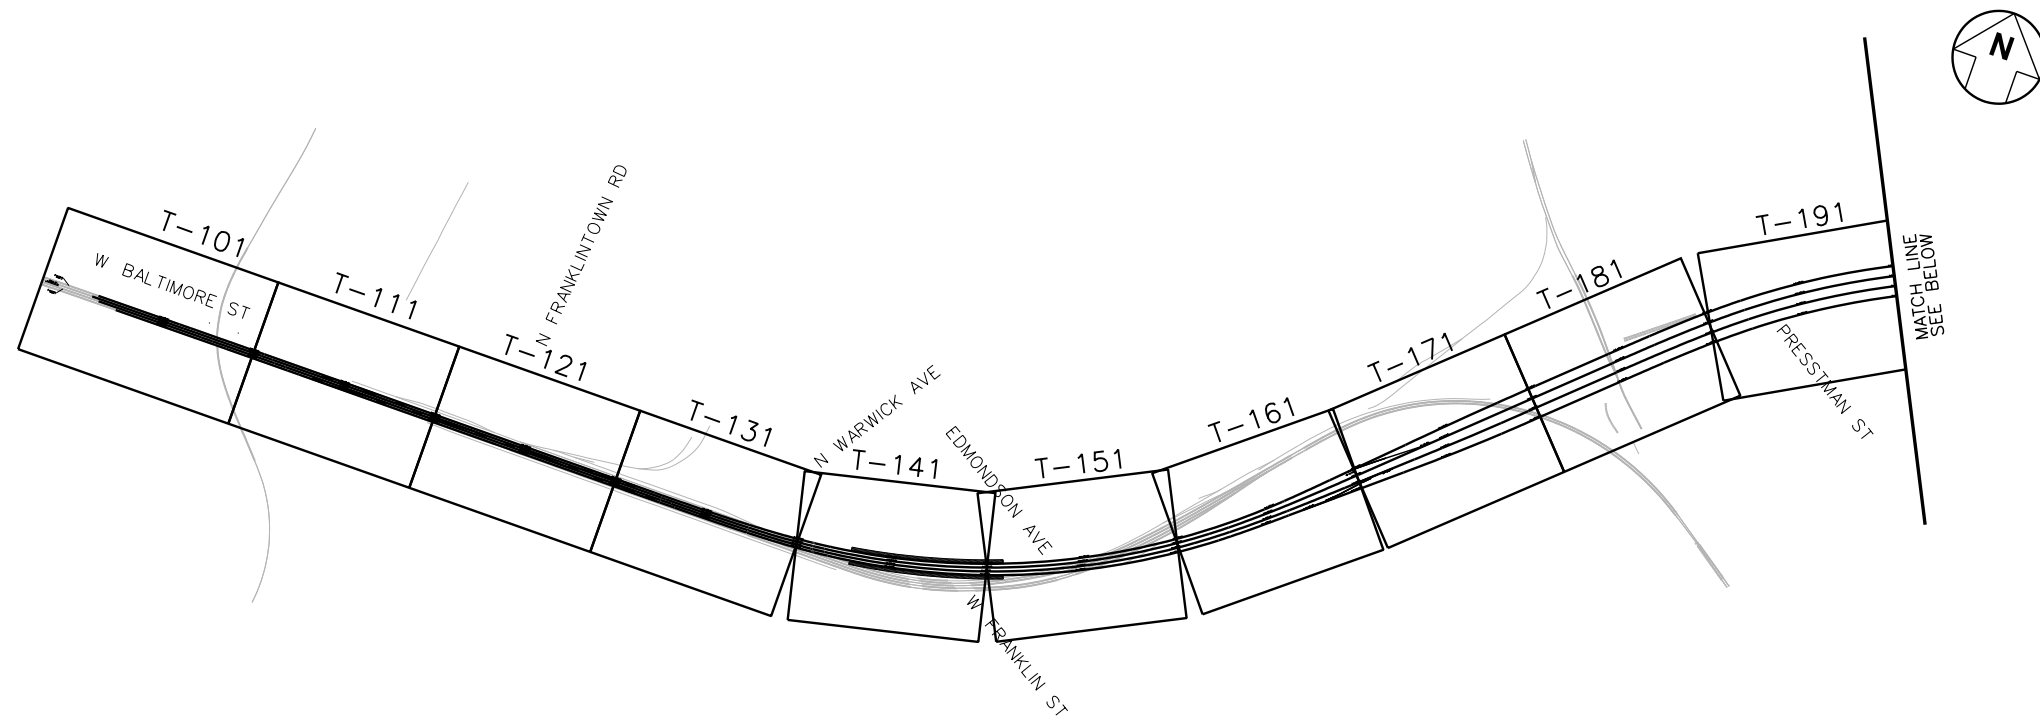

DATE: 09/28/2016
SCALE: 1"=100'
SHEET: 051 OF 051

No.	Revisions	Date	By




Office of Engineering
National Railroad Passenger Corporation
30th Street Station, Philadelphia, Pennsylvania 19104

Approved
WORK IN PROGRESS
Date



BALTIMORE, MD B&P TUNNEL				MPXX	Project No: C.EN.201278
KEY MAP				file name: No: XXXXX	Sheet No: OF XX
				Desig. No: T-051	
Designed	DO	Drawn	JB	Checked	FB
				Date	09/28/2016

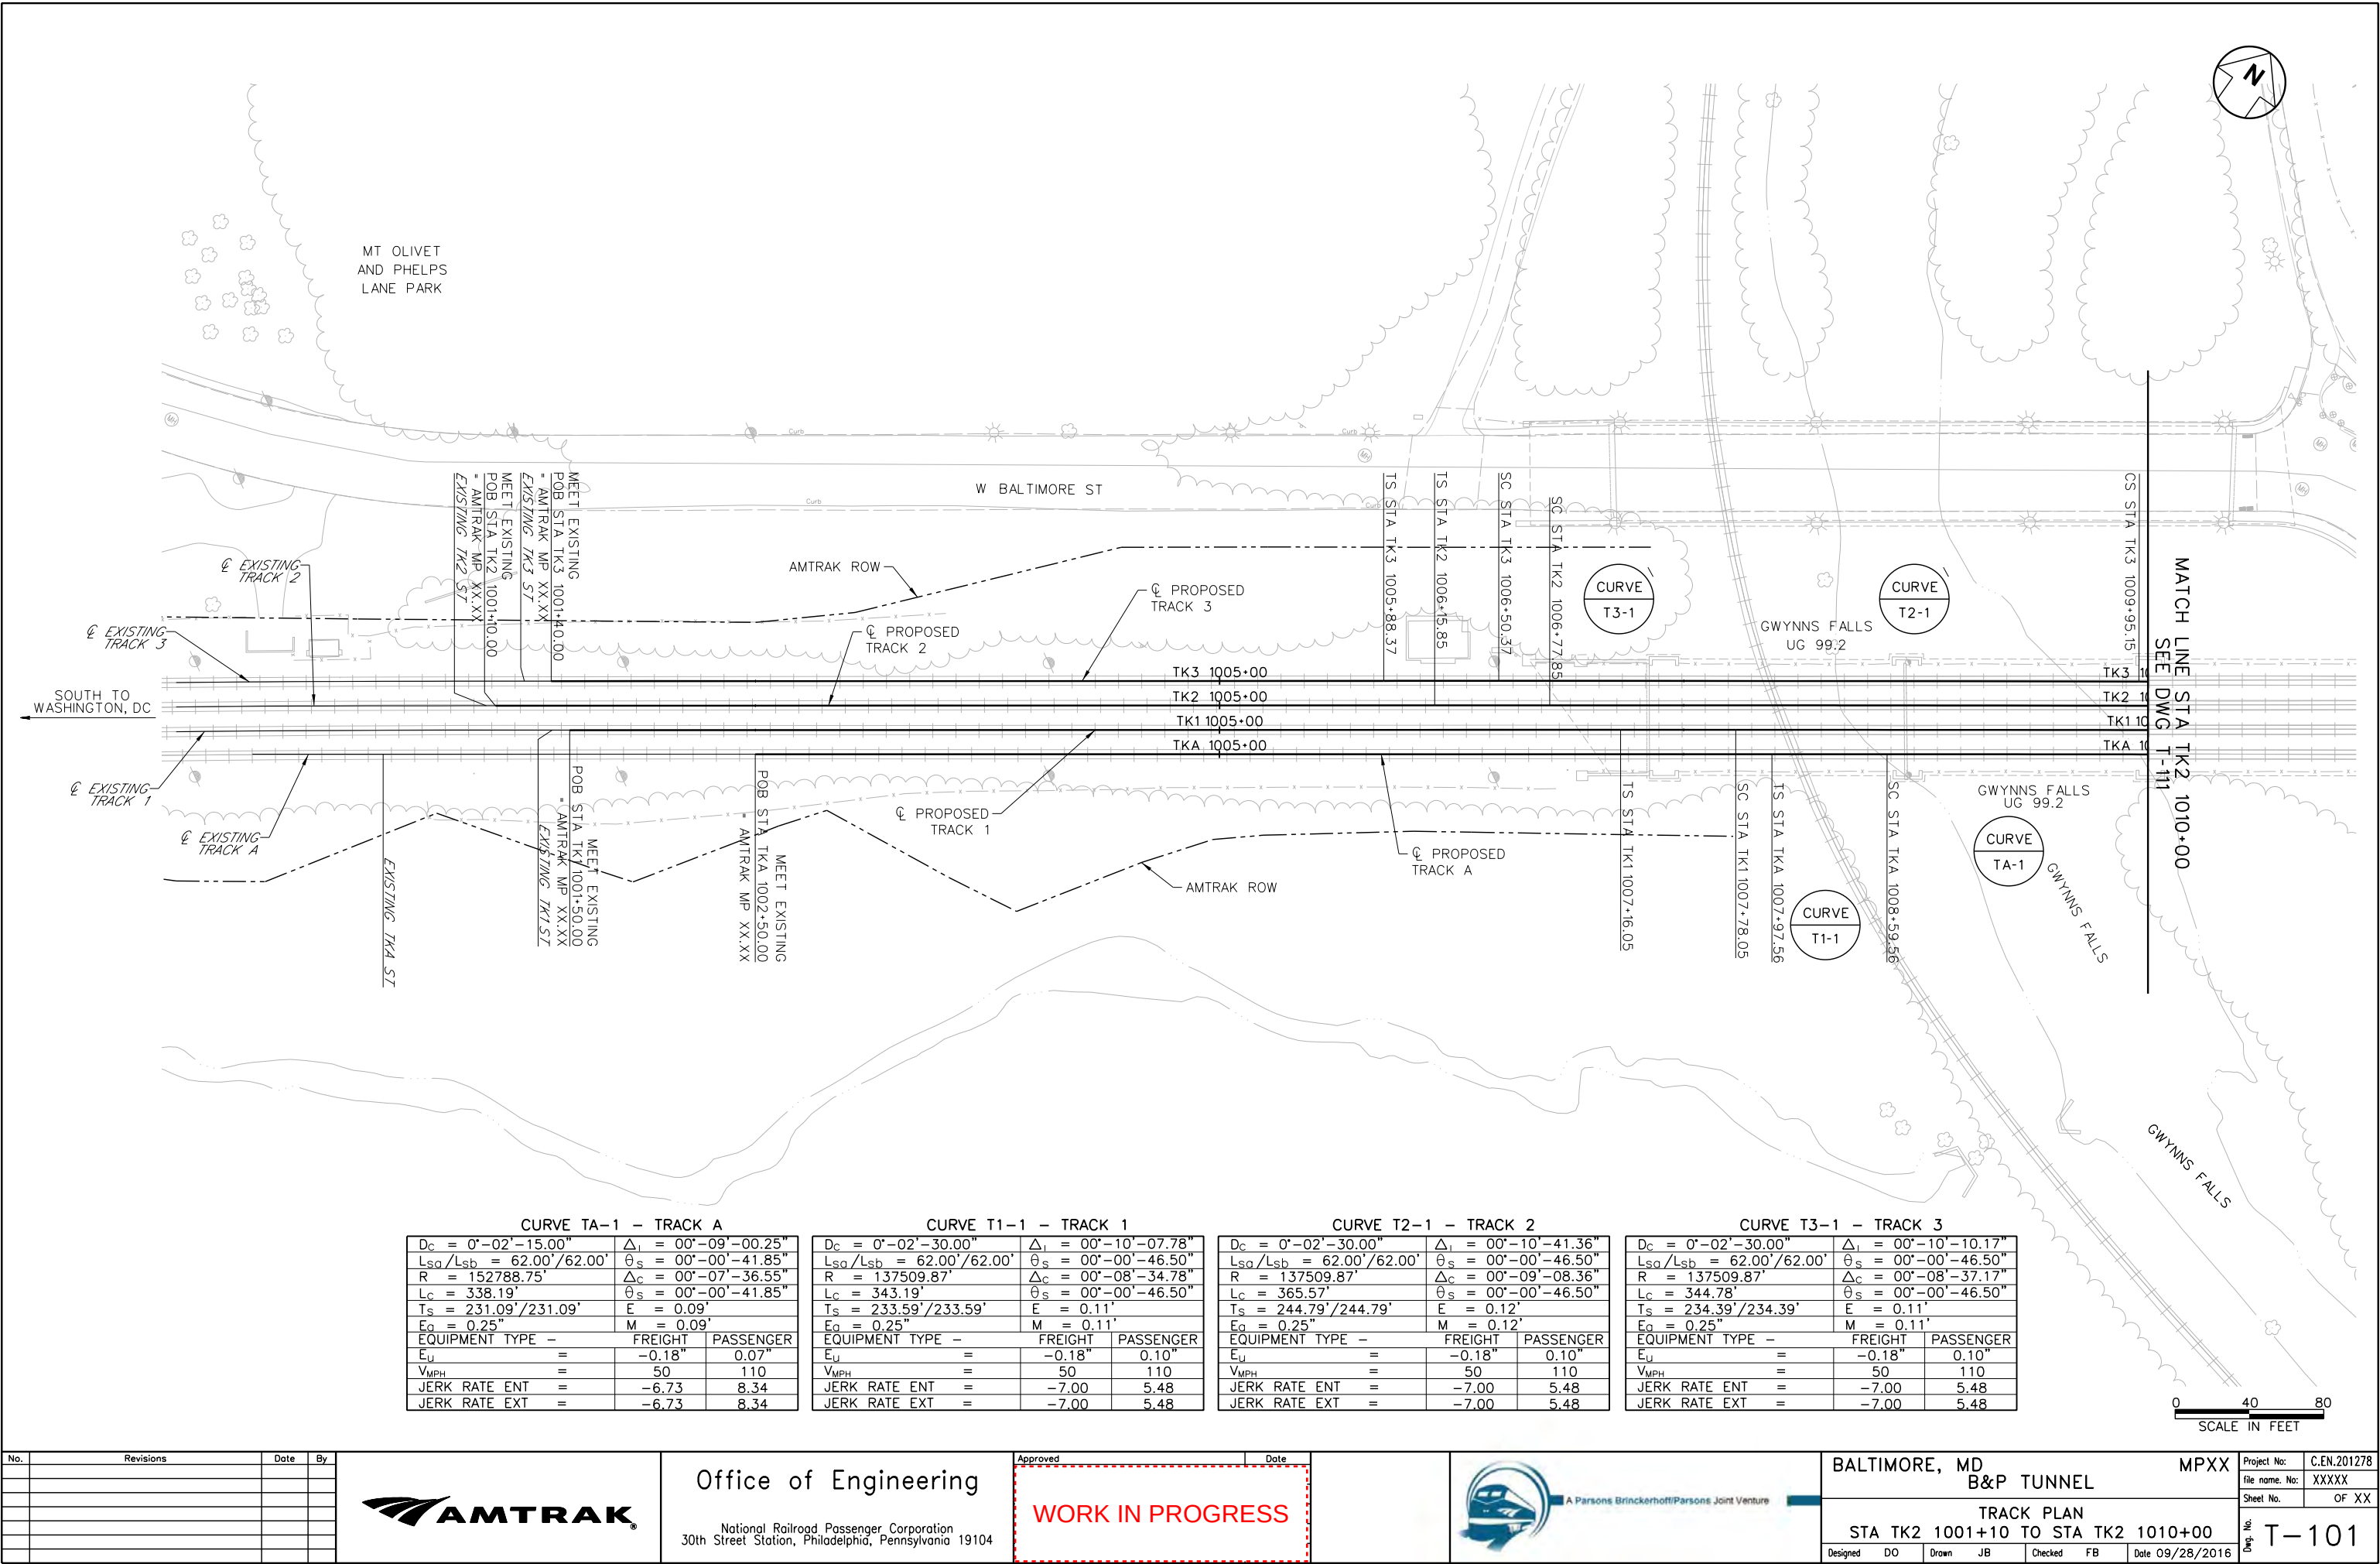

CURVE TA-1 - TRACK A				CURVE T1-1 - TRACK 1				CURVE T2-1 - TRACK 2				CURVE T3-1 - TRACK 3			
D _c = 0'-02'-15.00"	Δ _i = 00°-09'-00.25"			D _c = 0'-02'-30.00"	Δ _i = 00°-10'-07.78"			D _c = 0'-02'-30.00"	Δ _i = 00°-10'-41.36"			D _c = 0'-02'-30.00"	Δ _i = 00°-10'-10.17"		
L _{sq} /L _{sb} = 62.00'/62.00'	θ _s = 00°-00'-41.85"			L _{sq} /L _{sb} = 62.00'/62.00'	θ _s = 00°-00'-46.50"			L _{sq} /L _{sb} = 62.00'/62.00'	θ _s = 00°-00'-46.50"			L _{sq} /L _{sb} = 62.00'/62.00'	θ _s = 00°-00'-46.50"		
R = 152788.75'	Δ _c = 00°-07'-36.55"			R = 137509.87'	Δ _c = 00°-08'-34.78"			R = 137509.87'	Δ _c = 00°-09'-08.36"			R = 137509.87'	Δ _c = 00°-08'-37.17"		
L _c = 338.19'	θ _s = 00°-00'-41.85"			L _c = 343.19'	θ _s = 00°-00'-46.50"			L _c = 365.57'	θ _s = 00°-00'-46.50"			L _c = 344.78'	θ _s = 00°-00'-46.50"		
T _s = 231.09'/231.09'	E = 0.09'			T _s = 233.59'/233.59'	E = 0.11'			T _s = 244.79'/244.79'	E = 0.12'			T _s = 234.39'/234.39'	E = 0.11'		
E _g = 0.25"	M = 0.09'			E _g = 0.25"	M = 0.11'			E _g = 0.25"	M = 0.12'			E _g = 0.25"	M = 0.11'		
EQUIPMENT TYPE -	FREIGHT	PASSENGER		EQUIPMENT TYPE -	FREIGHT	PASSENGER		EQUIPMENT TYPE -	FREIGHT	PASSENGER		EQUIPMENT TYPE -	FREIGHT	PASSENGER	
E _u =	-0.18"	0.07"		E _u =	-0.18"	0.10"		E _u =	-0.18"	0.10"		E _u =	-0.18"	0.10"	
V _{MPH} =	50	110		V _{MPH} =	50	110		V _{MPH} =	50	110		V _{MPH} =	50	110	
JERK RATE ENT =	-6.73	8.34		JERK RATE ENT =	-7.00	5.48		JERK RATE ENT =	-7.00	5.48		JERK RATE ENT =	-7.00	5.48	
JERK RATE EXT =	-6.73	8.34		JERK RATE EXT =	-7.00	5.48		JERK RATE EXT =	-7.00	5.48		JERK RATE EXT =	-7.00	5.48	

0 40 80
SCALE IN FEET

No.	Revisions	Date	By



Office of Engineering
National Railroad Passenger Corporation
30th Street Station, Philadelphia, Pennsylvania 19104


Approved

Date


WORK IN PROGRESS



BALTIMORE, MD B&P TUNNEL		MPXX		Project No:	C.EN.201278
TRACK PLAN		STA TK2 1001+10 TO STA TK2 1010+00		file name:	XXXX
Designed DO		Drawn JB		Sheet No:	OF XX
Checked FB		Date 09/28/2016		Dwg. No:	T-101

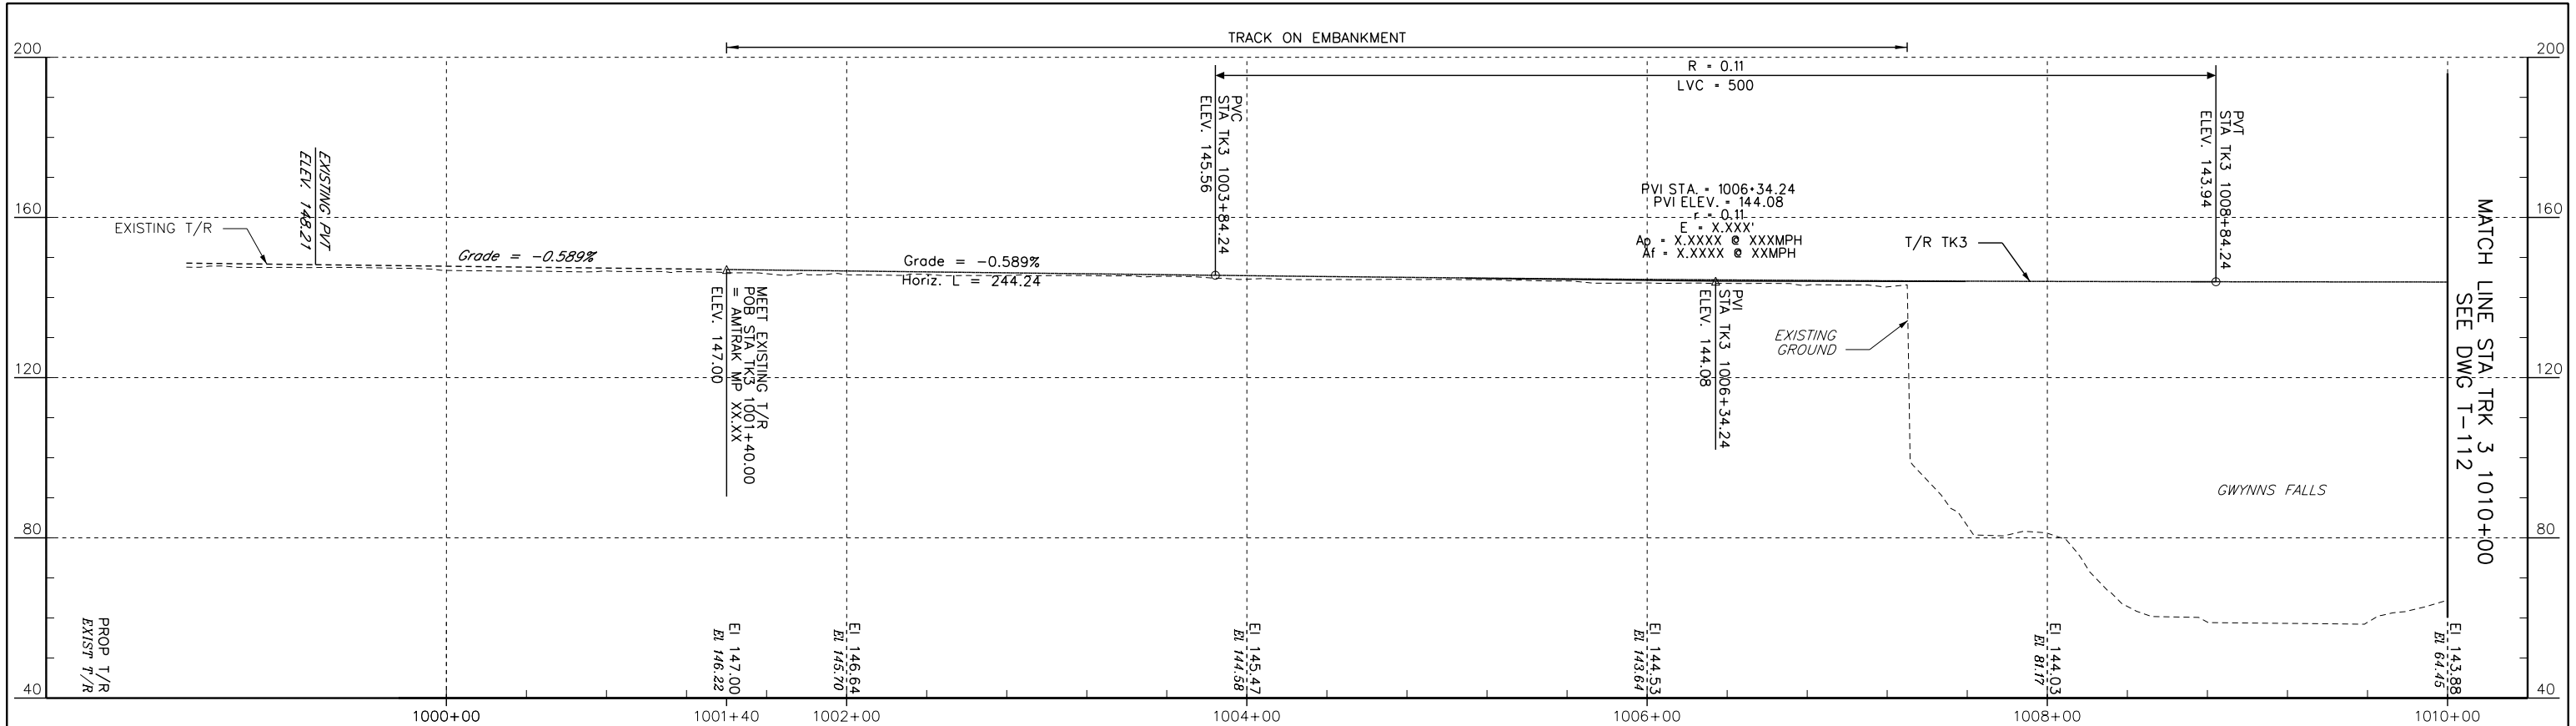

PROFILE - TRACK 3

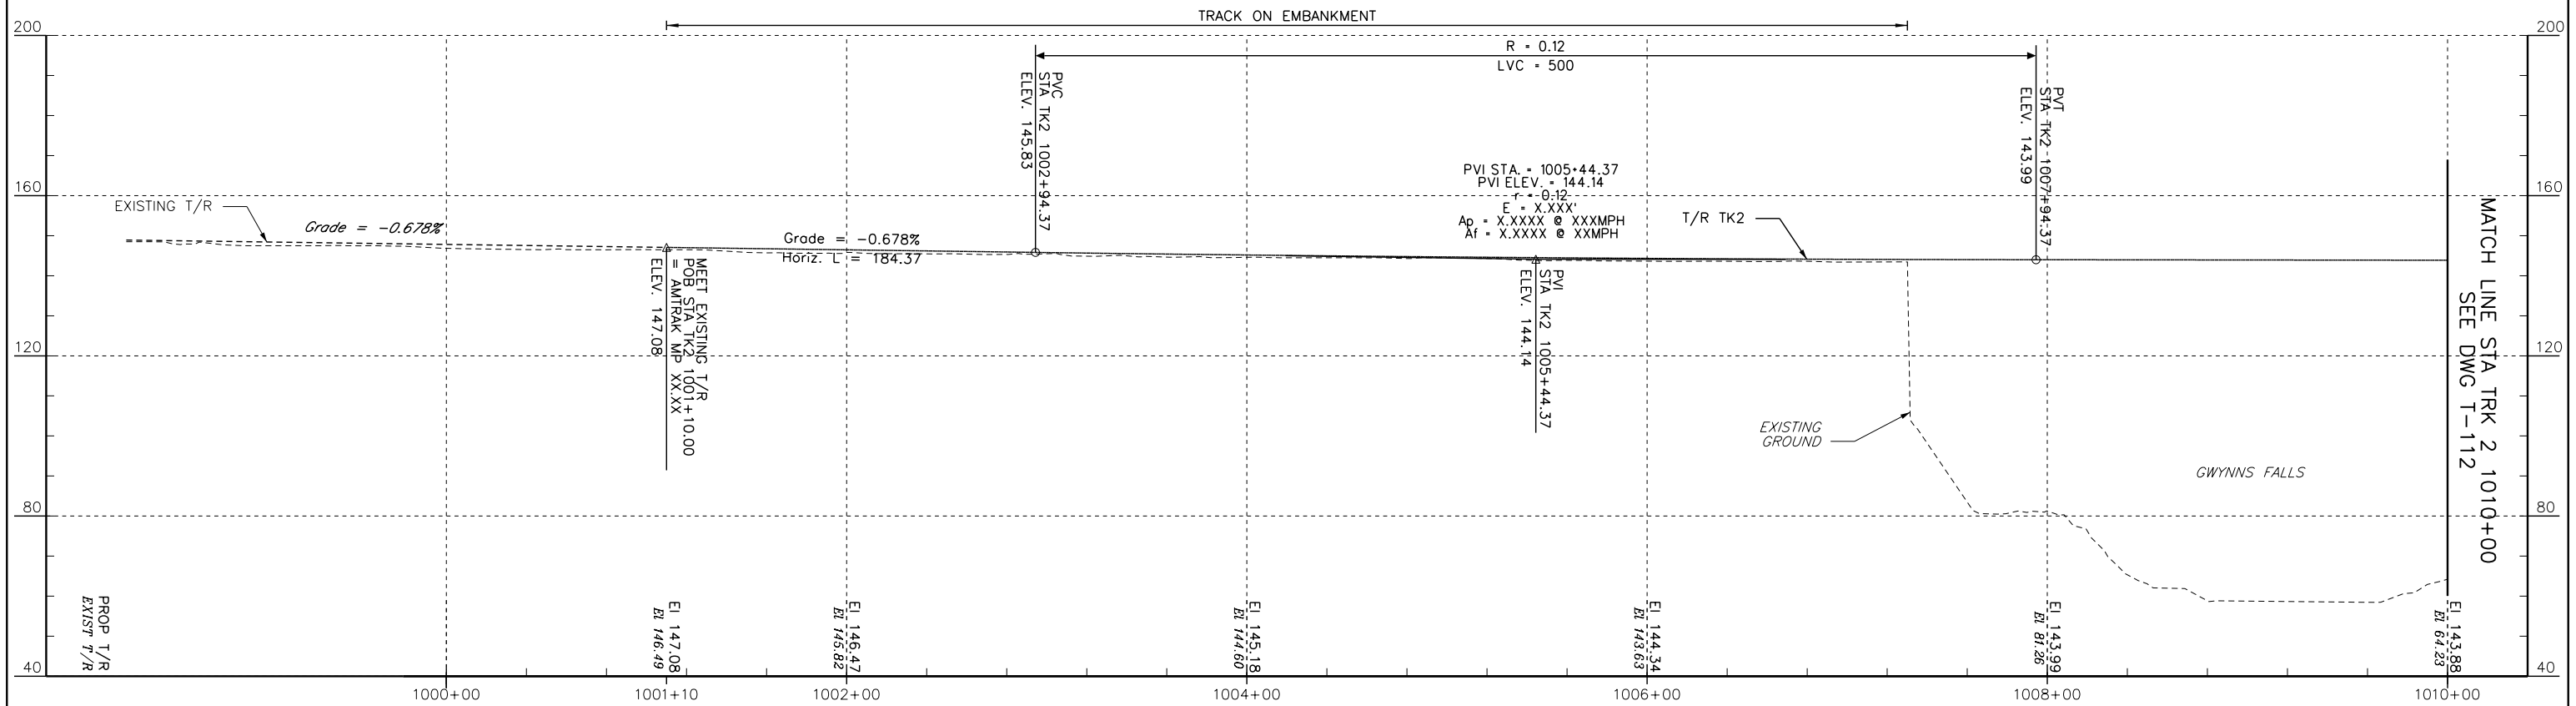

PROFILE - TRACK 2



No.	Revisions	Date	By




Office of Engineering
National Railroad Passenger Corporation
30th Street Station, Philadelphia, Pennsylvania 19104


Approved
Date
WORK IN PROGRESS



BALTIMORE, MD B&P TUNNEL		MPXX	
PROFILES - TRACK 2 & TRACK 3 STA. 1000+00 TO STA. 1010+00		Project No: C.EN.201278 File name: No: XXXXX Sheet No: OF XX Dwg. No: T-102	
Designed DO	Drawn JB	Checked FB	Date 09/28/2016

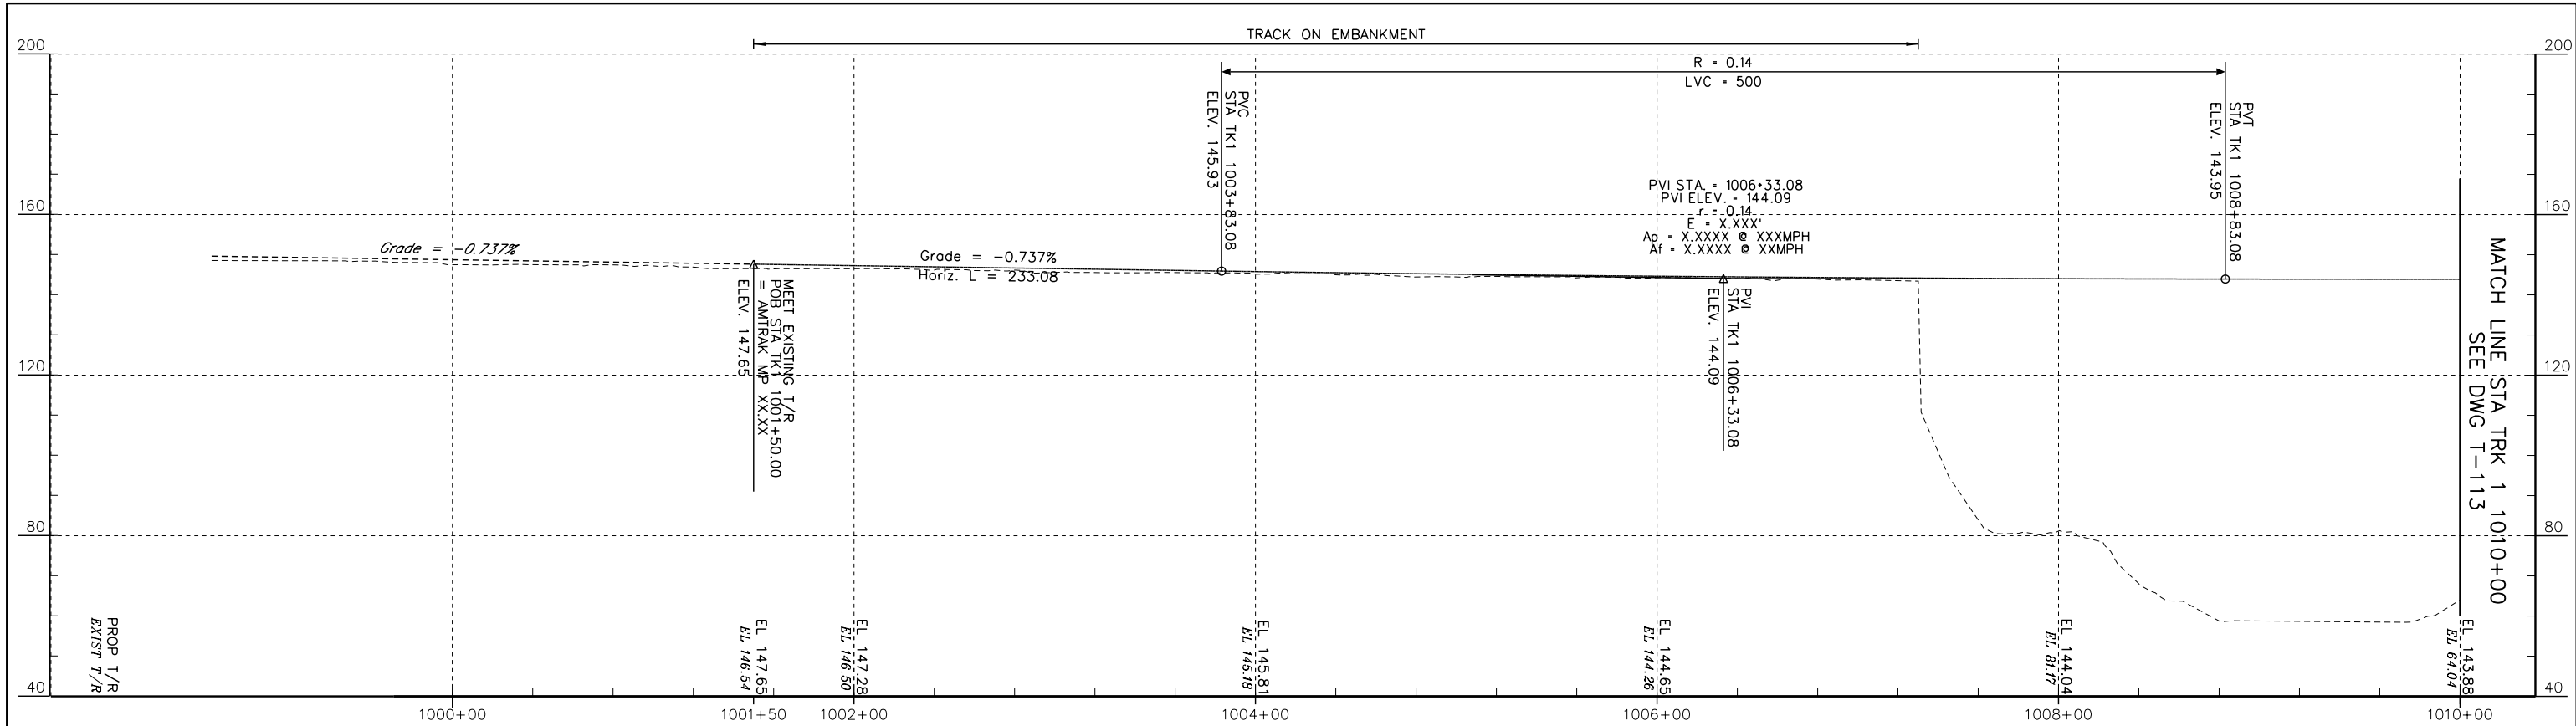

PROFILE - TRACK 1

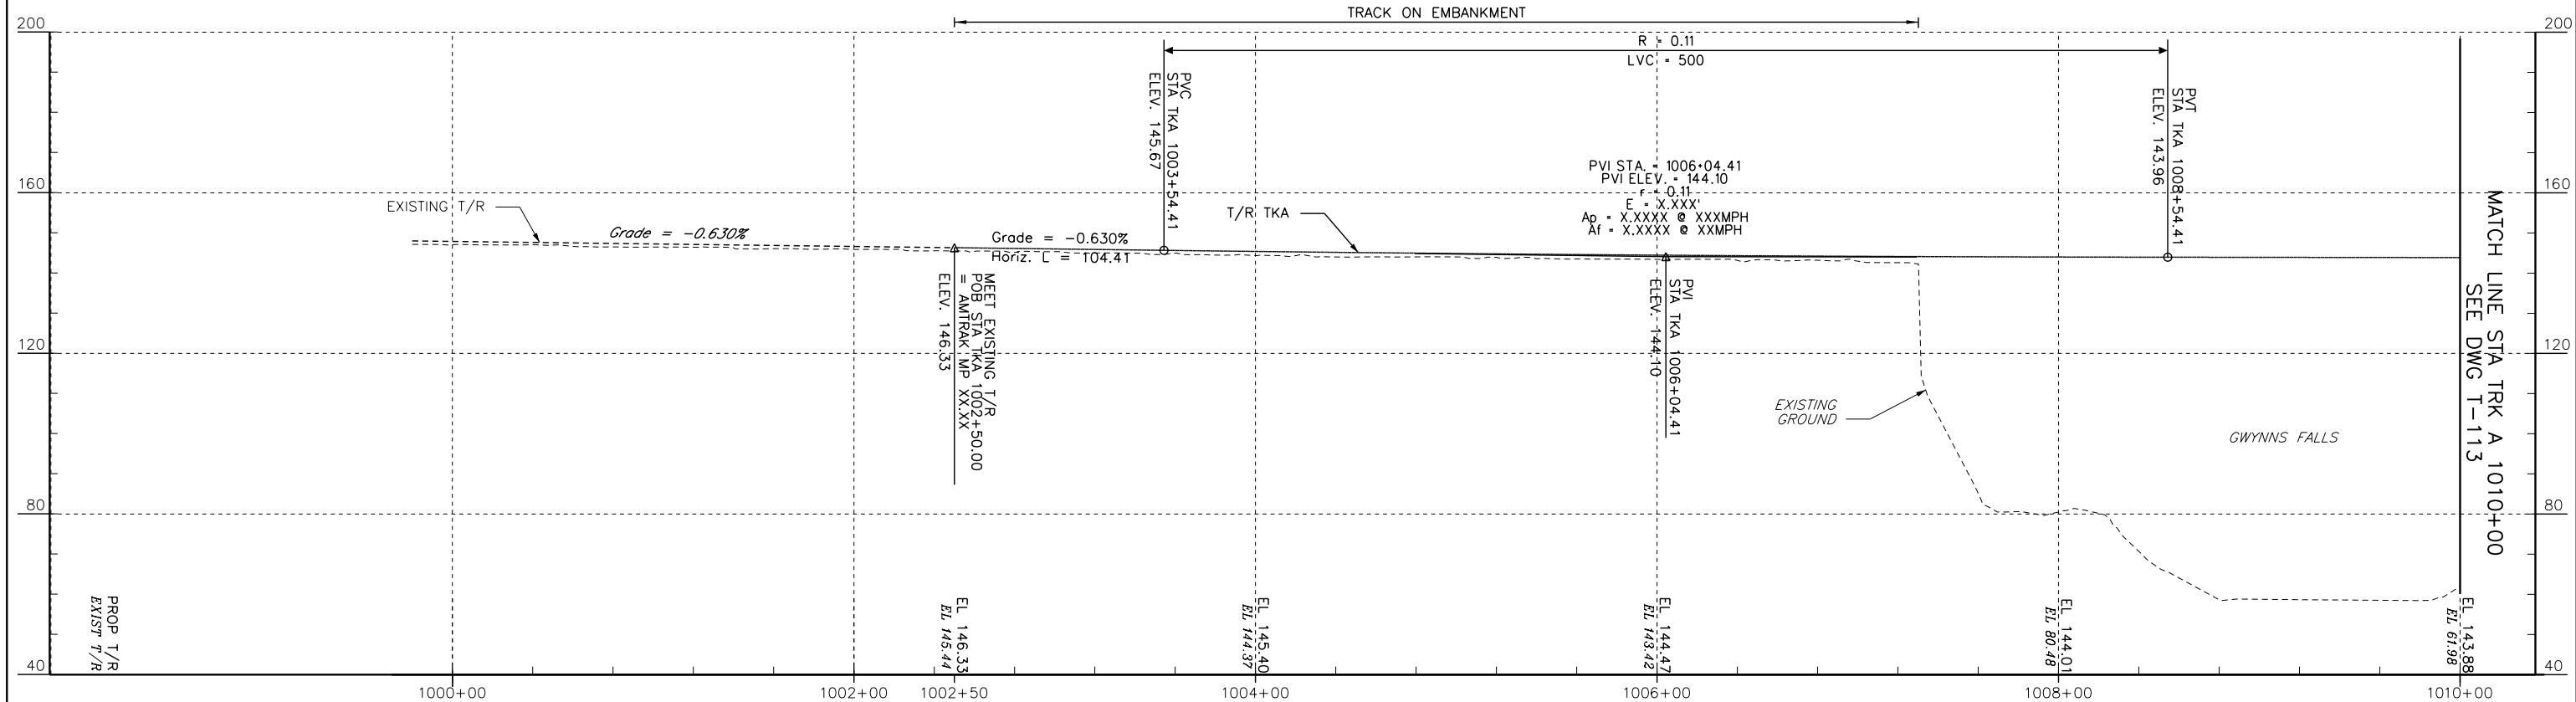

PROFILE - TRACK A



No.	Revisions	Date	By




Office of Engineering
National Railroad Passenger Corporation
30th Street Station, Philadelphia, Pennsylvania 19104

Approved
WORK IN PROGRESS
Date



BALTIMORE, MD B&P TUNNEL				MPXX	Project No: C.EN.201278
PROFILES - TRACK A & TRACK 1 STA. 1000+00 TO STA. 1010+00					File name: No: XXXXX
Designed DO				Drawn JB	Sheet No: OF XX
Checked FB				Date 09/28/2016	Dwg. No: T-103

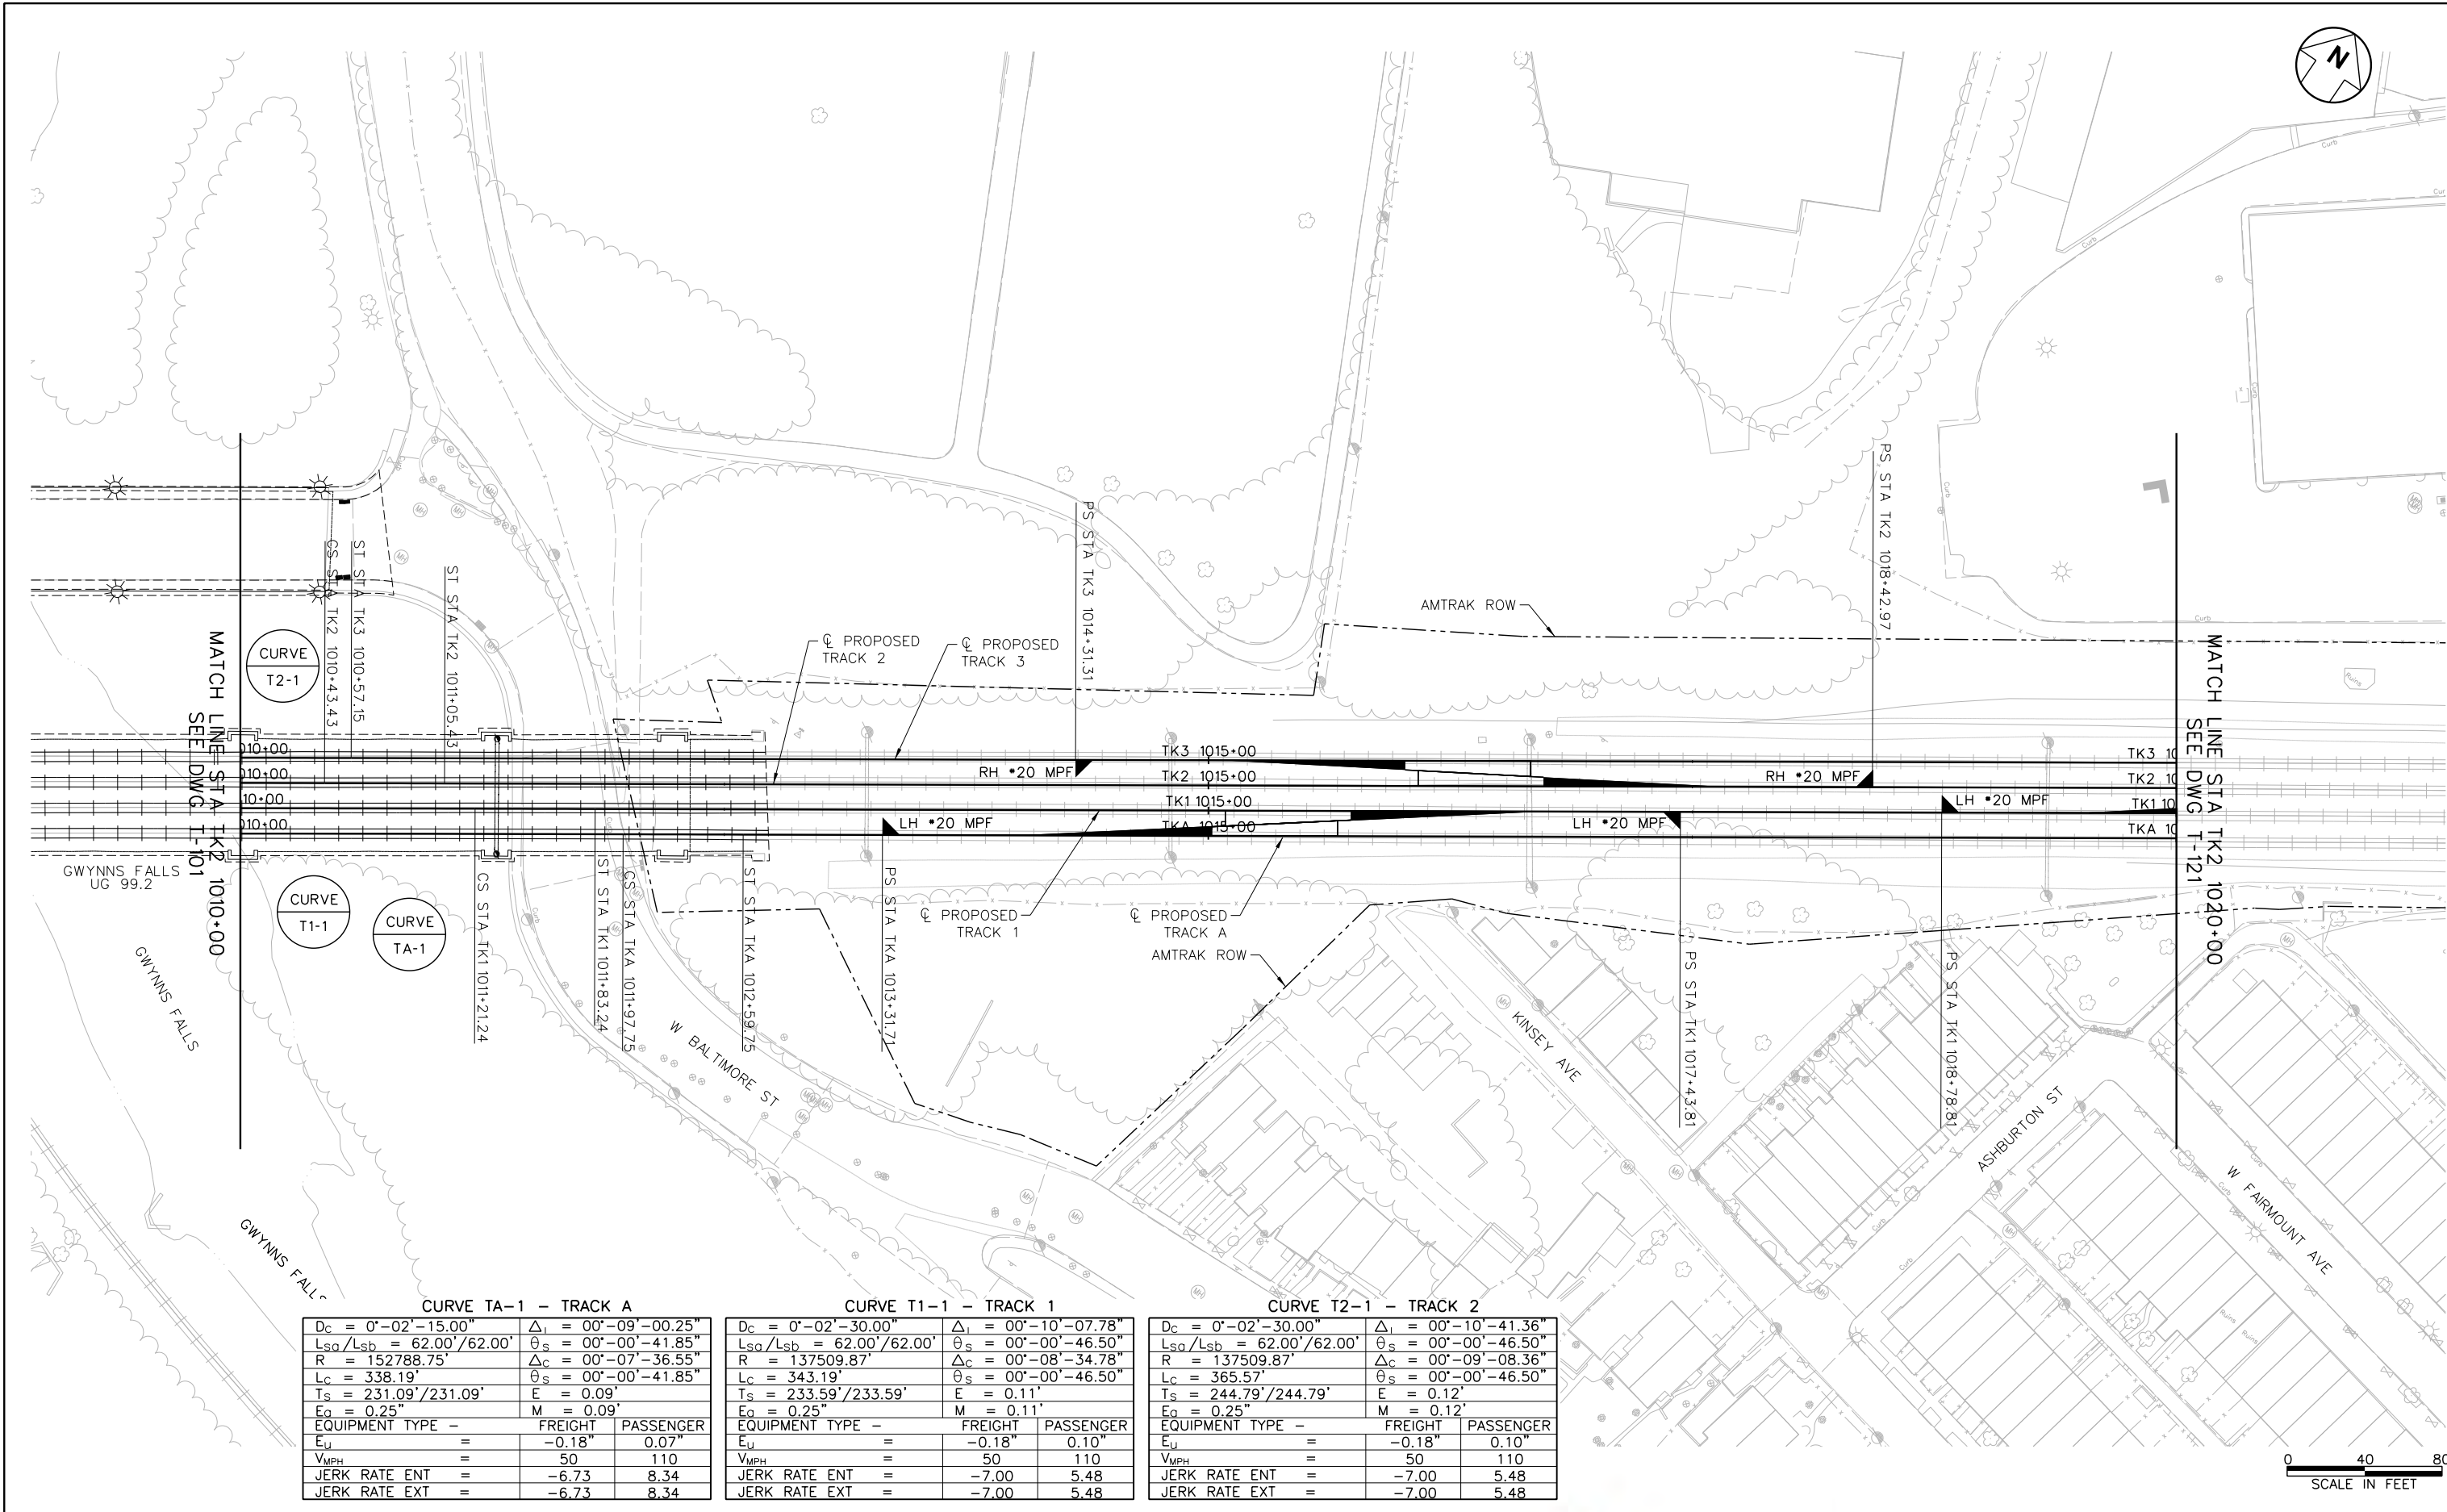

CURVE TA-1 - TRACK A			
Dc = 0'-02'-15.00"	Δi = 00°-09'-00.25"		
Lsg/Lsb = 62.00'/62.00'	θs = 00°-00'-41.85"		
R = 152788.75'	Δc = 00°-07'-36.55"		
Lc = 338.19'	θs = 00°-00'-41.85"		
Ts = 231.09'/231.09'	E = 0.09'		
Ea = 0.25"	M = 0.09'		
EQUIPMENT TYPE -	FREIGHT	PASSENGER	
Eu =	-0.18"	0.07"	
VMPH =	50	110	
JERK RATE ENT =	-6.73	8.34	
JERK RATE EXT =	-6.73	8.34	

CURVE T1-1 - TRACK 1			
Dc = 0'-02'-30.00"	Δi = 00°-10'-07.78"		
Lsg/Lsb = 62.00'/62.00'	θs = 00°-00'-46.50"		
R = 137509.87'	Δc = 00°-08'-34.78"		
Lc = 343.19'	θs = 00°-00'-46.50"		
Ts = 233.59'/233.59'	E = 0.11'		
Ea = 0.25"	M = 0.11'		
EQUIPMENT TYPE -	FREIGHT	PASSENGER	
Eu =	-0.18"	0.10"	
VMPH =	50	110	
JERK RATE ENT =	-7.00	5.48	
JERK RATE EXT =	-7.00	5.48	

CURVE T2-1 - TRACK 2			
Dc = 0'-02'-30.00"	Δi = 00°-10'-41.36"		
Lsg/Lsb = 62.00'/62.00'	θs = 00°-00'-46.50"		
R = 137509.87'	Δc = 00°-09'-08.36"		
Lc = 365.57'	θs = 00°-00'-46.50"		
Ts = 244.79'/244.79'	E = 0.12'		
Ea = 0.25"	M = 0.12'		
EQUIPMENT TYPE -	FREIGHT	PASSENGER	
Eu =	-0.18"	0.10"	
VMPH =	50	110	
JERK RATE ENT =	-7.00	5.48	
JERK RATE EXT =	-7.00	5.48	

No.	Revisions	Date	By



Office of Engineering
National Railroad Passenger Corporation
30th Street Station, Philadelphia, Pennsylvania 19104

Approved

Date

WORK IN PROGRESS



BALTIMORE, MD
B&P TUNNEL

MPXX

Project No: C.EN.201278

file name: No: XXXXX

Sheet No: OF XX

Desig. No: T-111

TRACK PLAN


STA TK2 1010+00 TO STA TK2 1020+00

Designed DO


Drawn JB

Checked FB

Date 09/28/2016

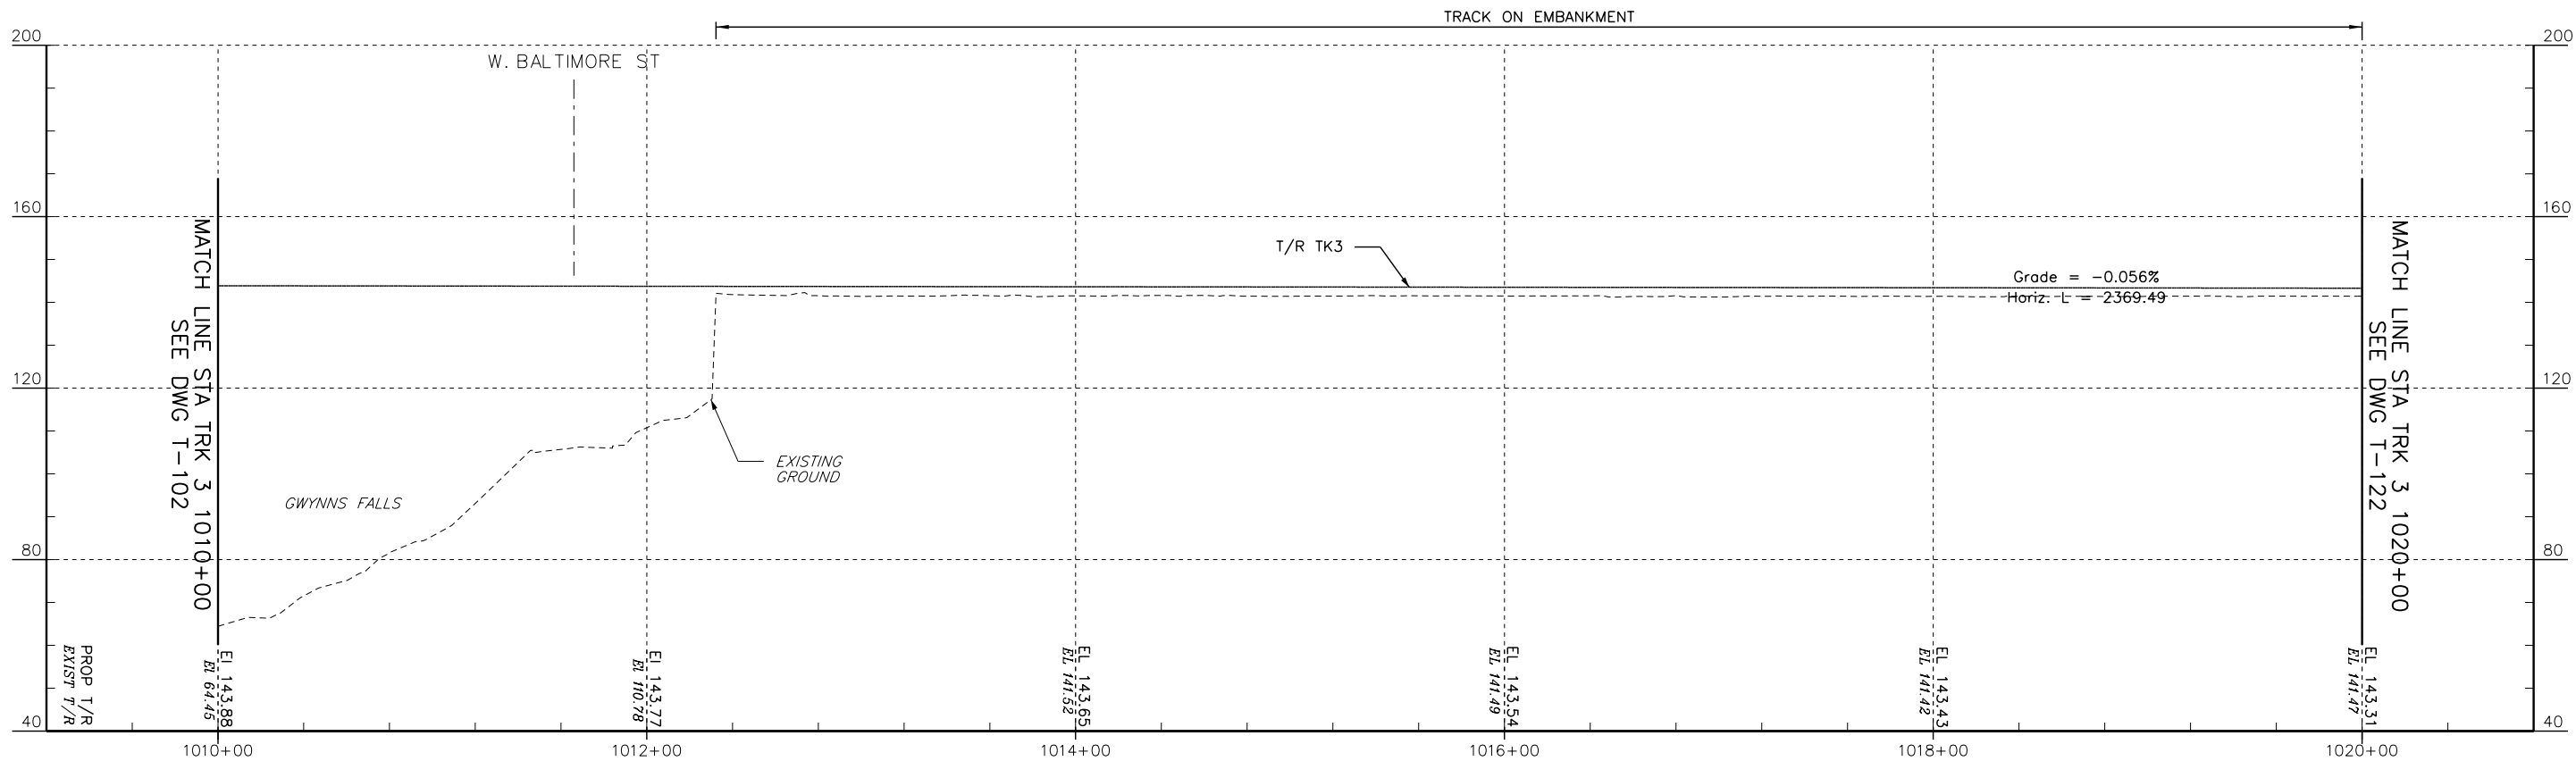

PROFILE - TRACK 3

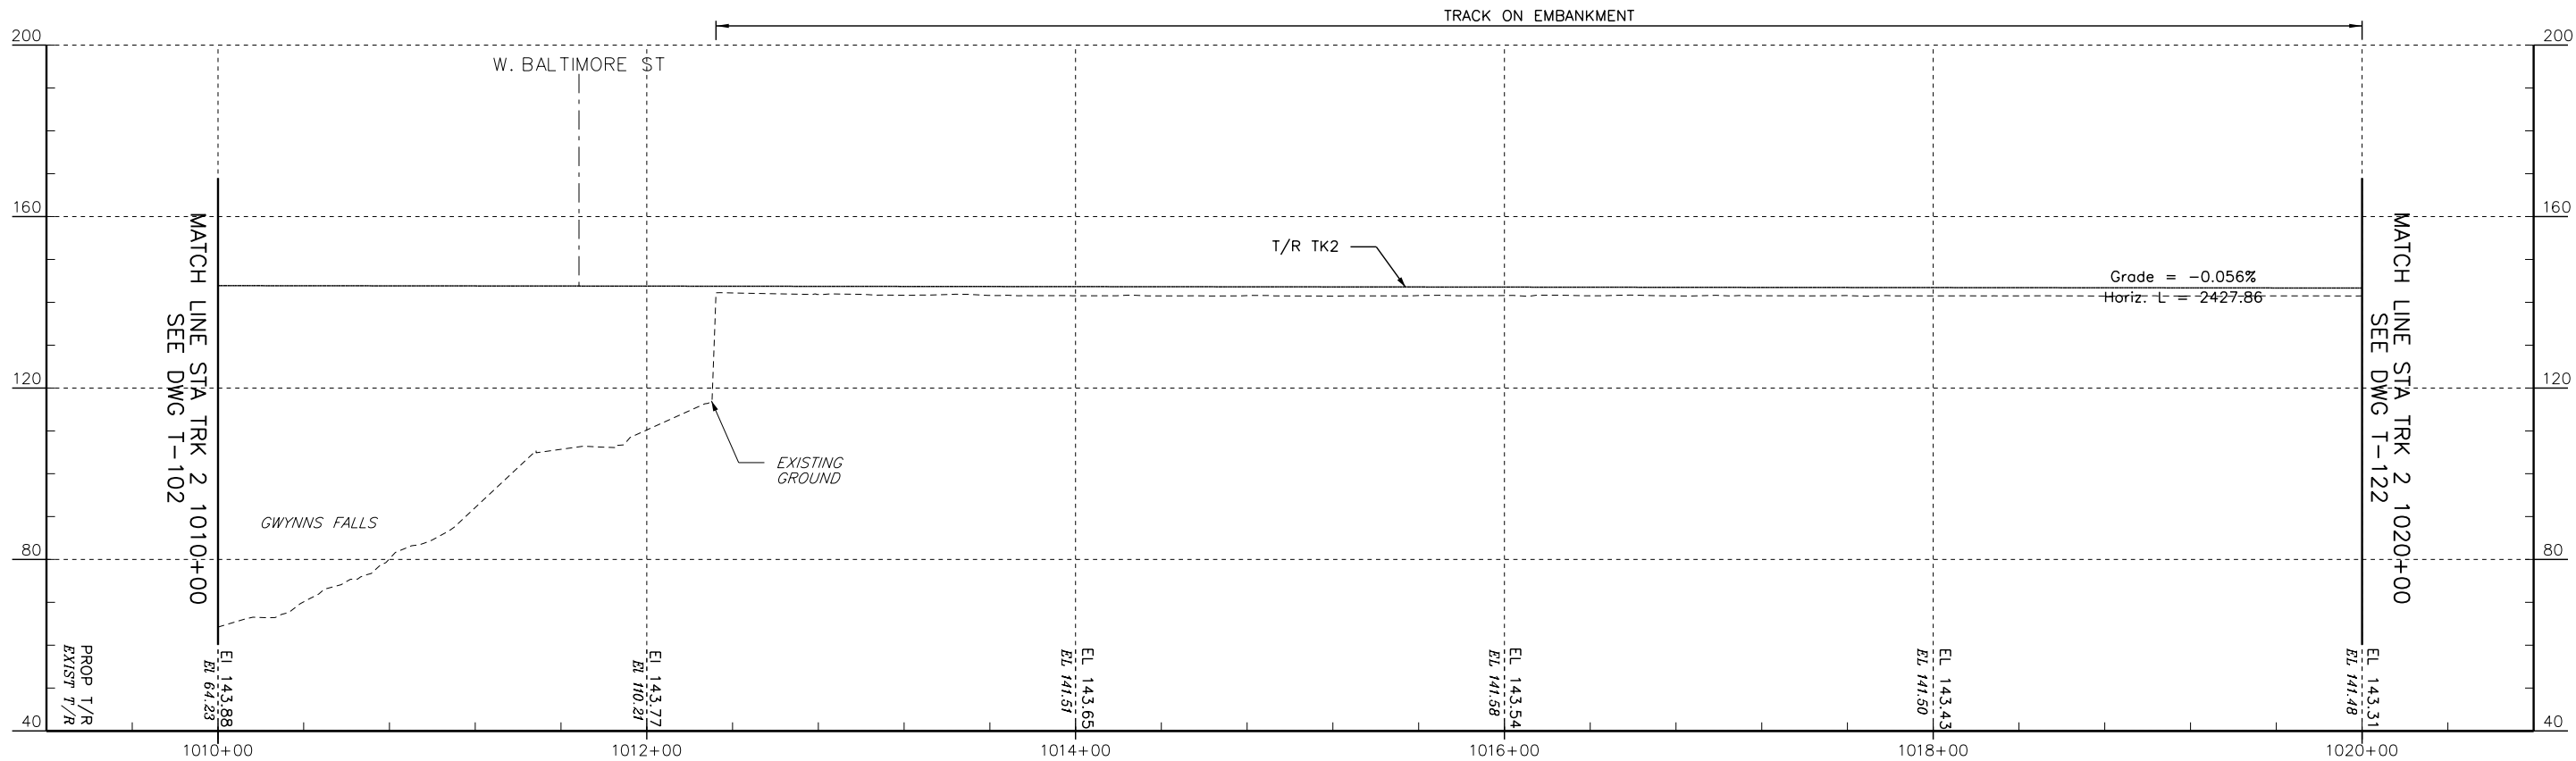

PROFILE - TRACK 2



No.	Revisions	Date	By



Office of Engineering

National Railroad Passenger Corporation
30th Street Station, Philadelphia, Pennsylvania 19104


Approved

WORK IN PROGRESS


Date




BALTIMORE, MD B&P TUNNEL		MPXX	Project No: C.EN.201278
PROFILES - TRACK 2 & TRACK 3 STA. 1010+00 TO STA. 1020+00			file name: No: XXXXX
Designed DO		Drawn JB	Sheet No: OF XX
Checked FB		Date 09/28/2016	Dwg. No: T-112

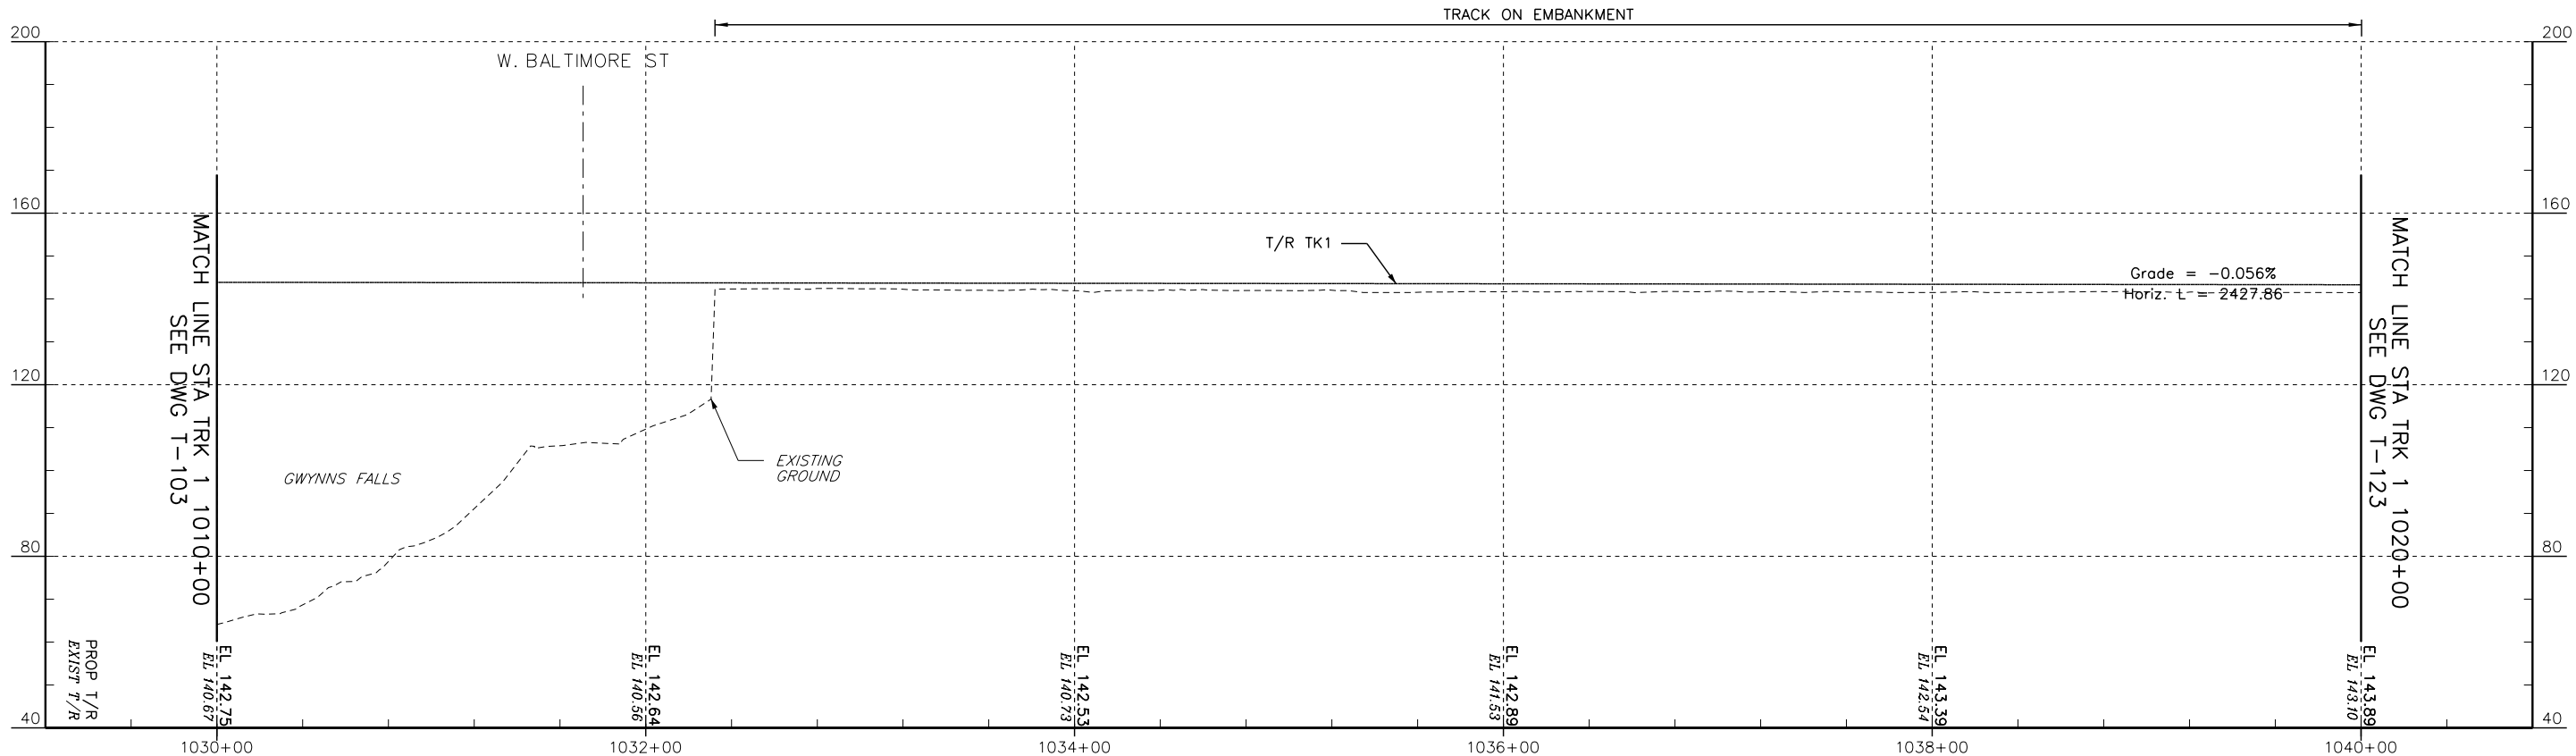

PROFILE - TRACK 1

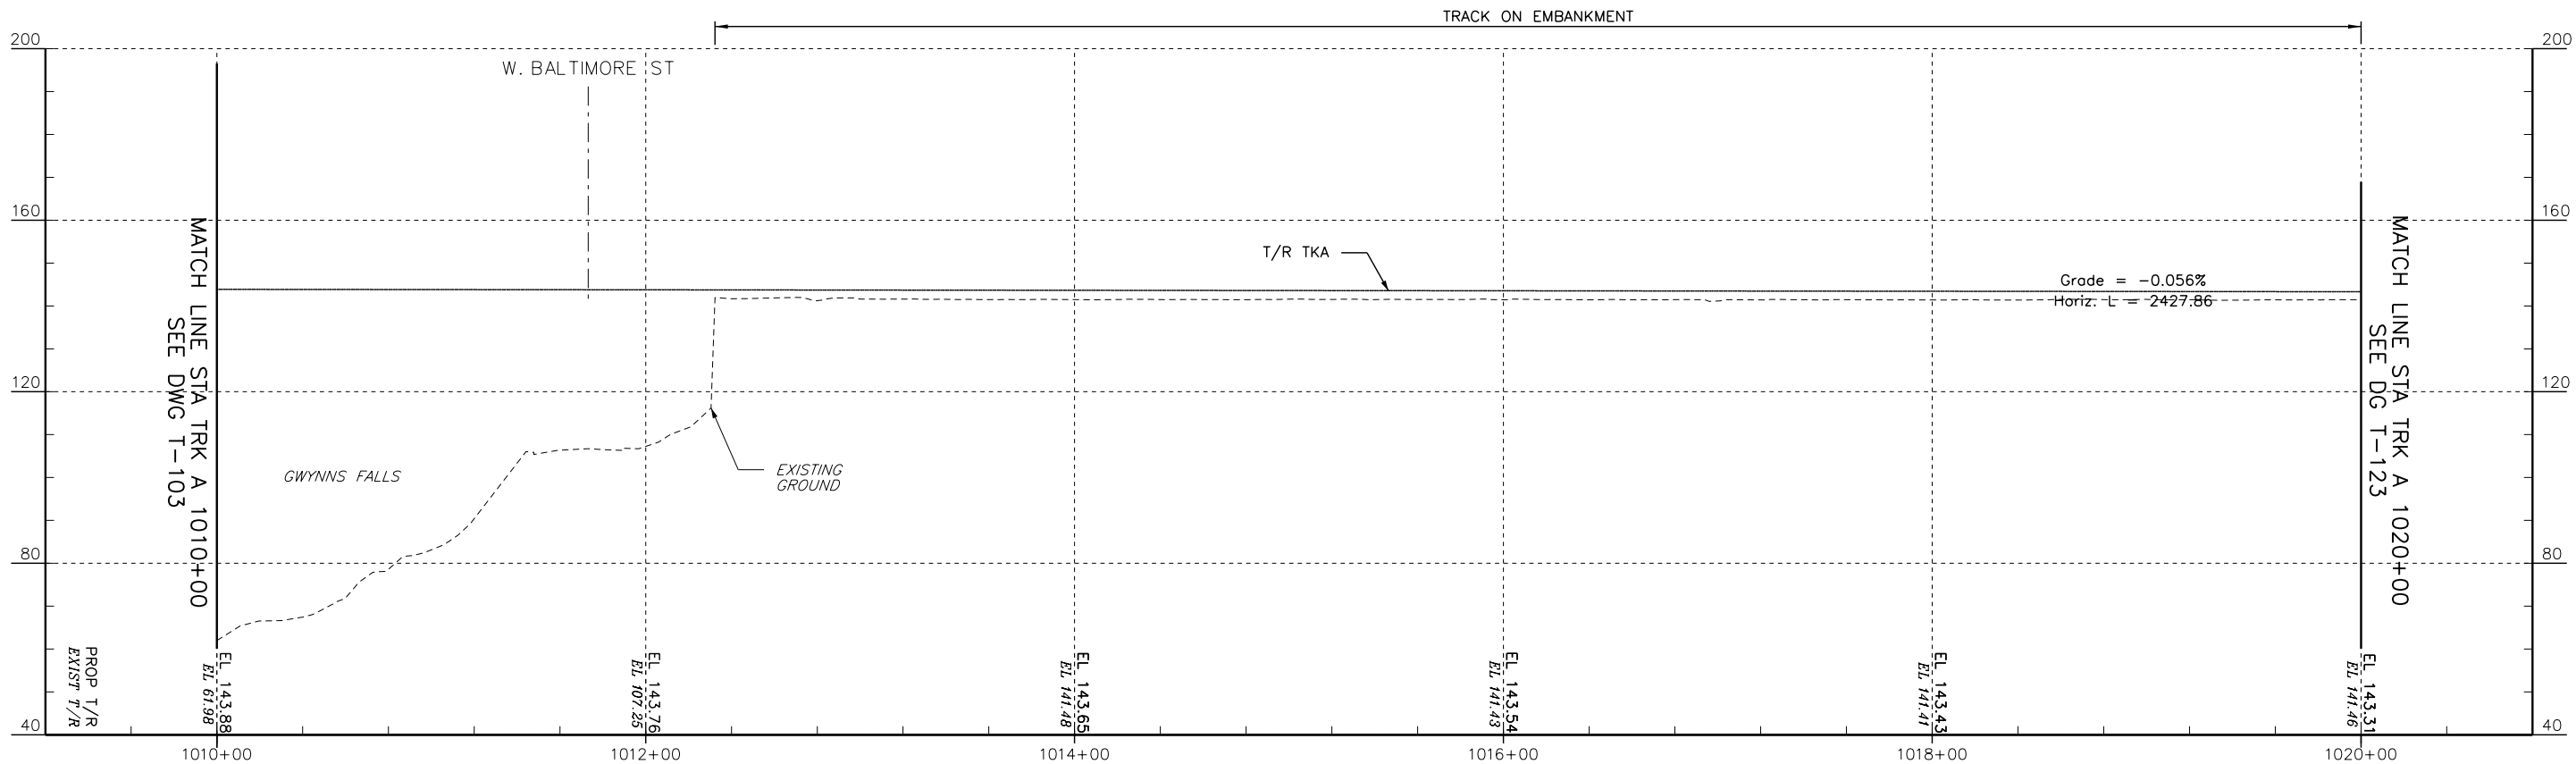

PROFILE - TRACK A

 

No.	Revisions	Date	By





Office of Engineering
National Railroad Passenger Corporation
30th Street Station, Philadelphia, Pennsylvania 19104

Approved
WORK IN PROGRESS
Date



BALTIMORE, MD B&P TUNNEL					MPXX	Project No:	C.EN.201278
PROFILES - TRACK A & TRACK 1 STA. 1010+00 TO STA. 1020+00						file name:	XXXXX
						Sheet No.	OF XX
						Dwg. No.	T-113
Designed	DO	Drawn	JB	Checked	FB	Date	09/28/2016

 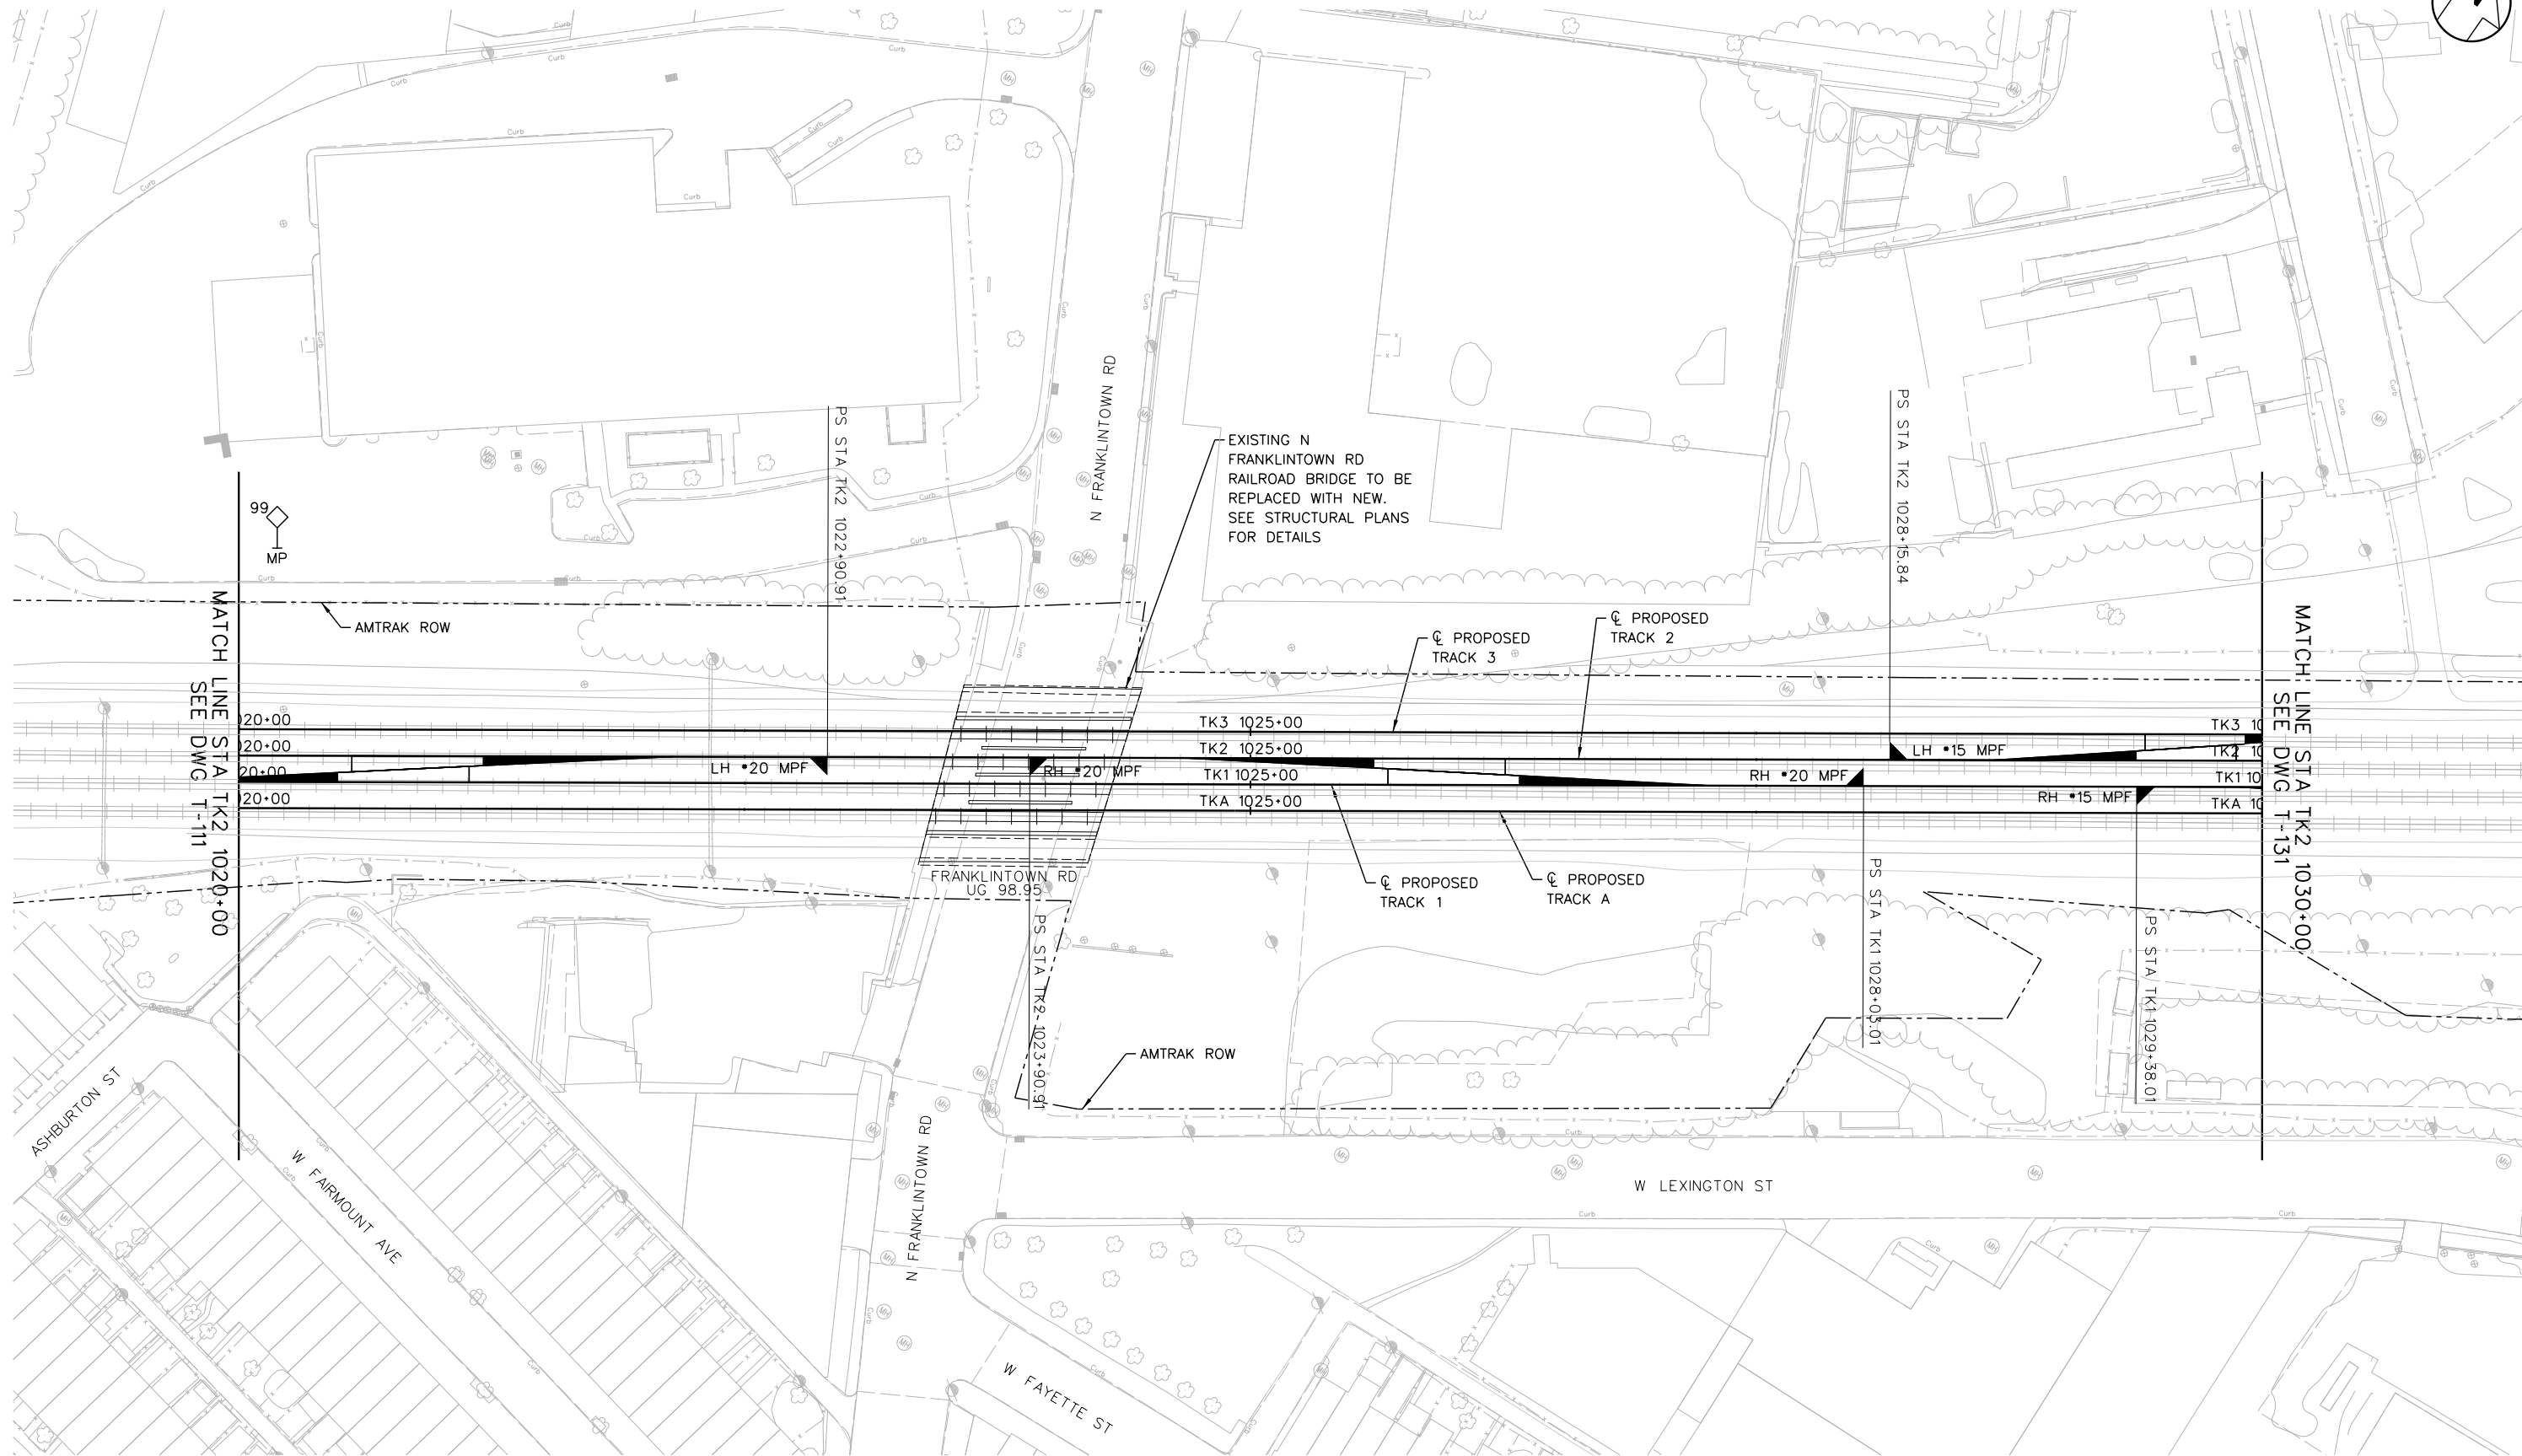

No.	Revisions	Date	By



Office of Engineering
National Railroad Passenger Corporation
30th Street Station, Philadelphia, Pennsylvania 19104


Approved

Date


WORK IN PROGRESS




BALTIMORE, MD B&P TUNNEL		MPXX	Project No: C.EN.201278
TRACK PLAN			file name: No: XXXXX
STA TK2 1020+00 TO STA TK2 1030+00			Sheet No: OF XX
Designed DO	Drawn JB	Checked FB	Date 09/28/2016
Dwg. No. T-121			

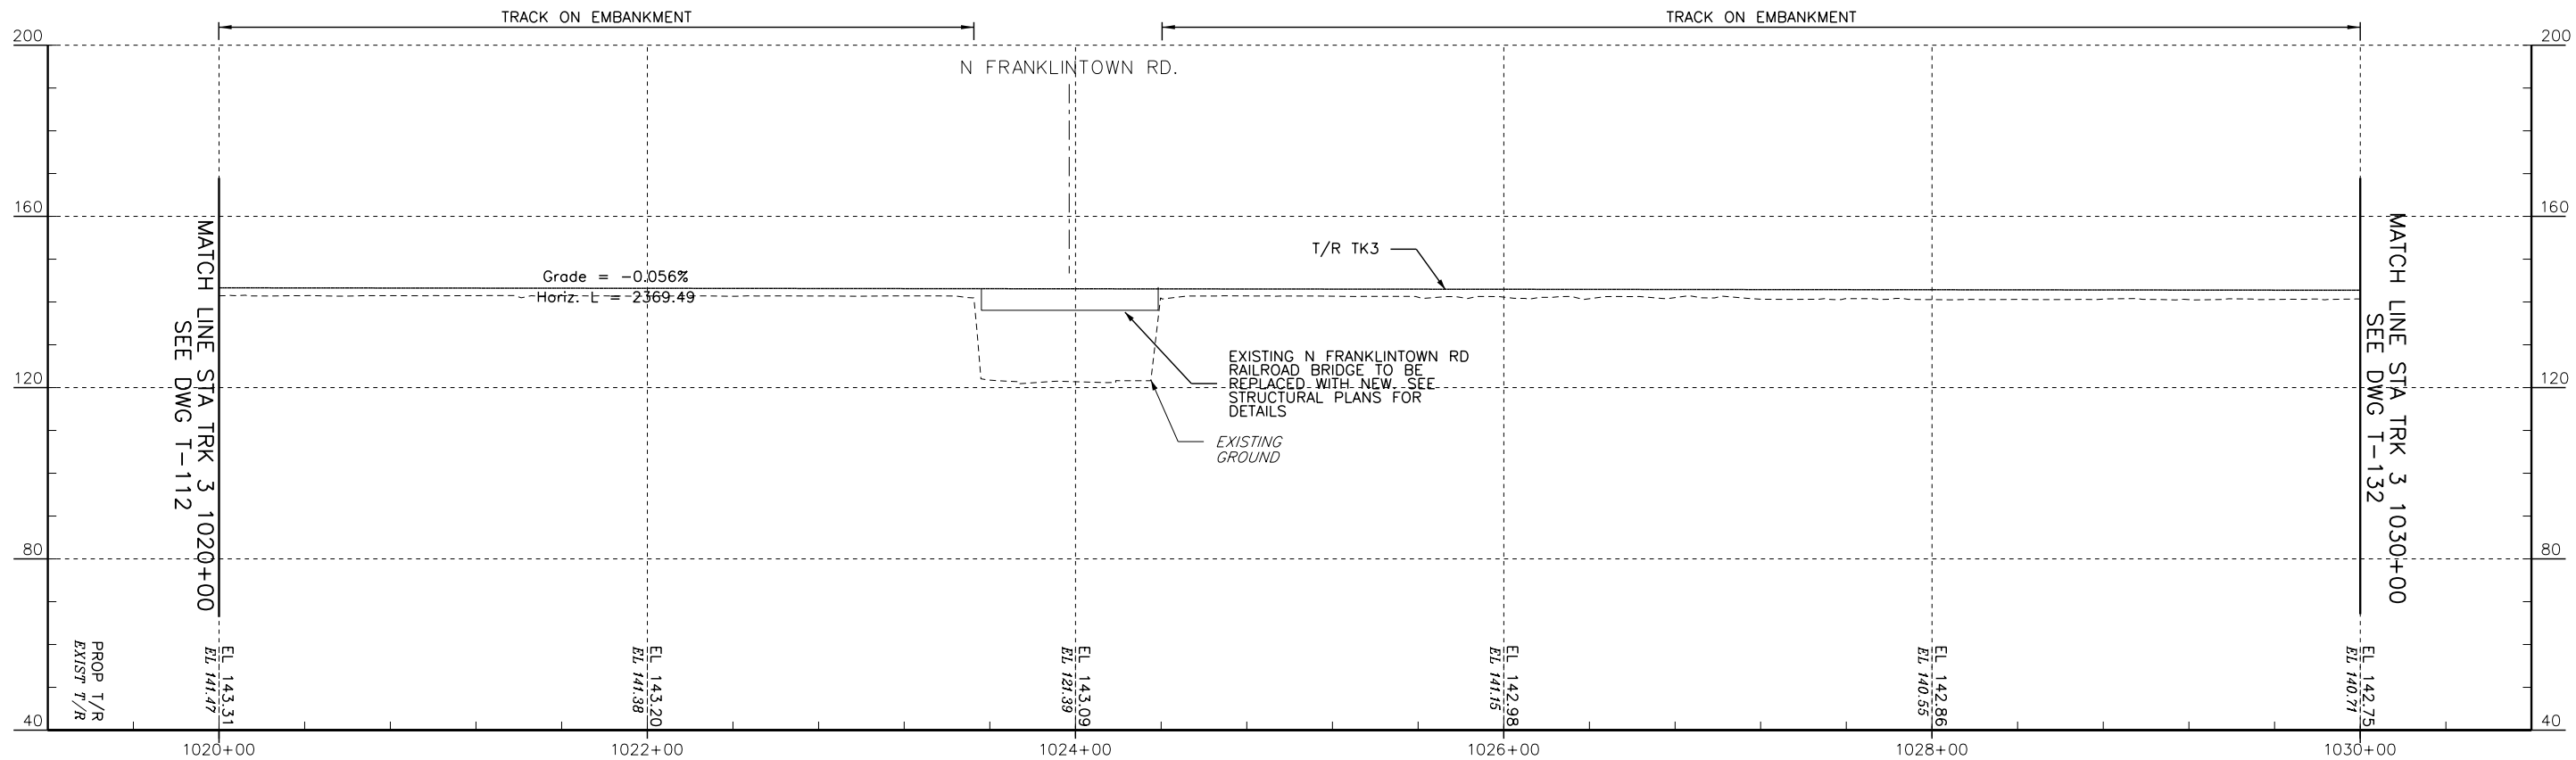

PROFILE - TRACK 3

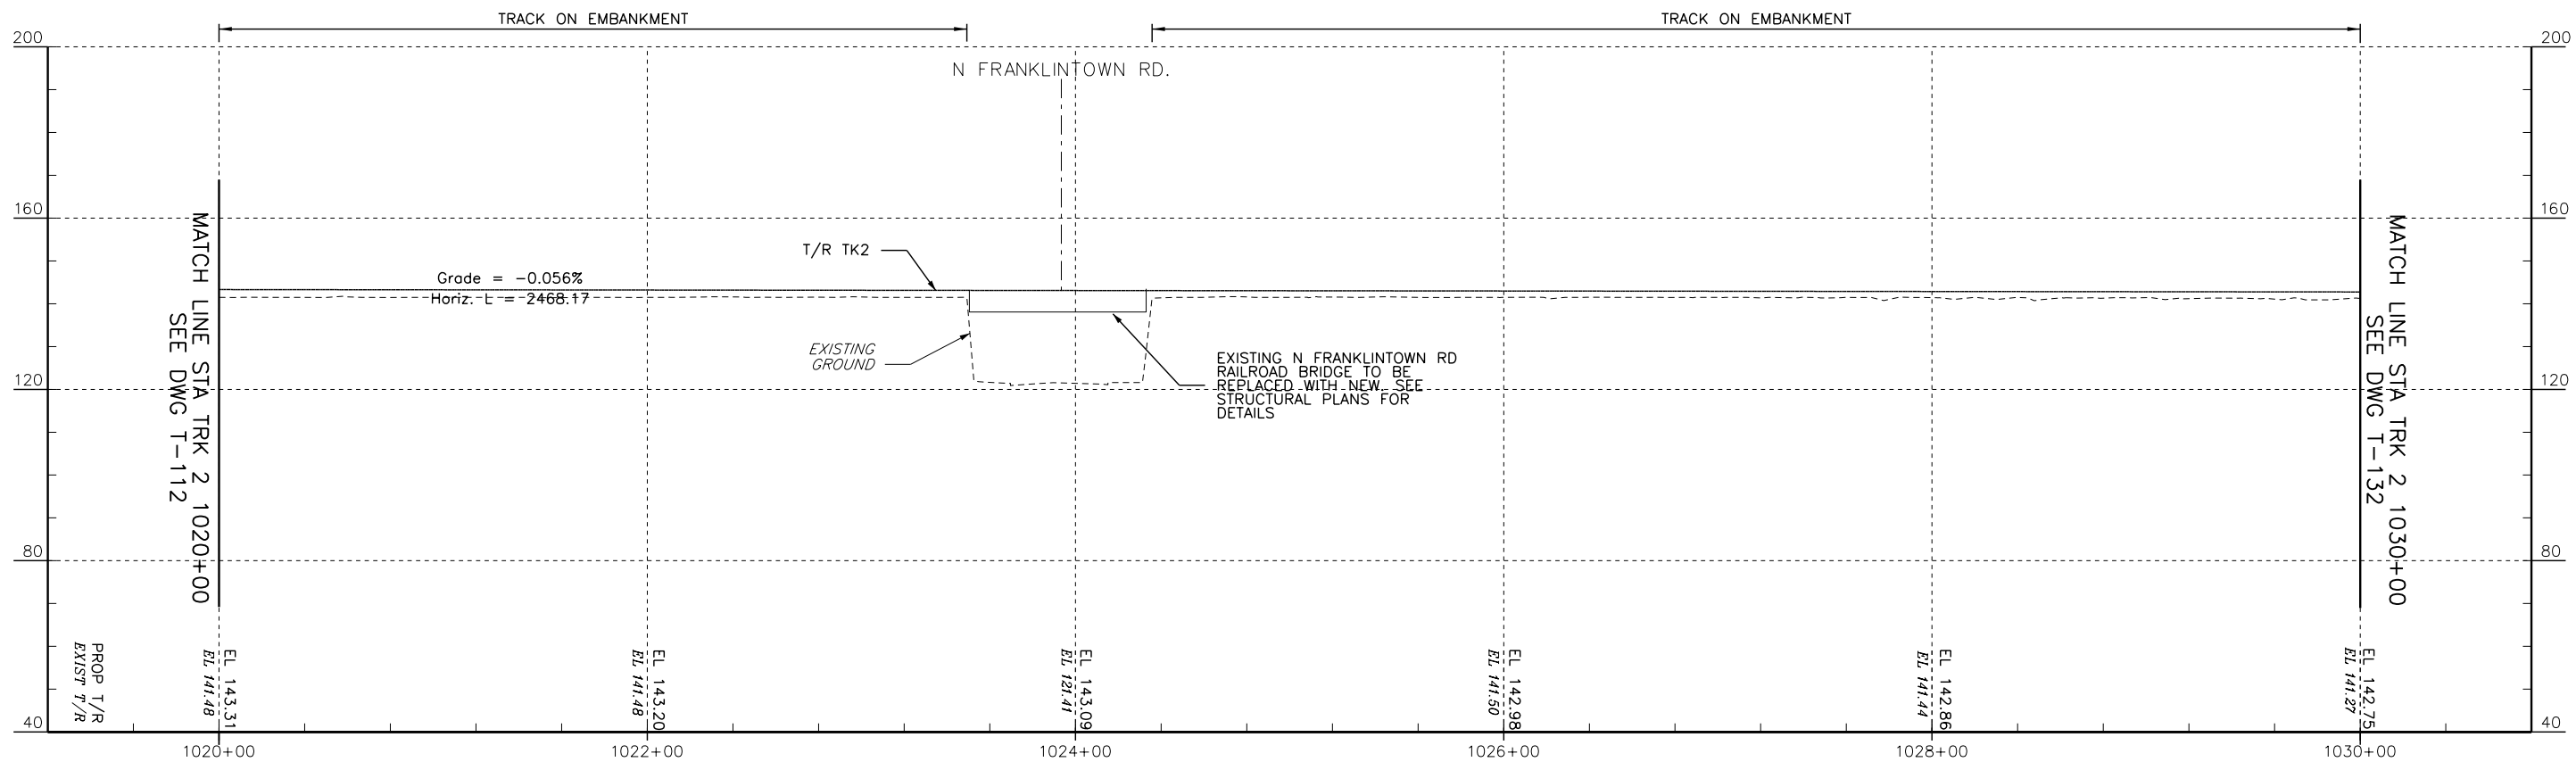

PROFILE - TRACK 2

 

No.	Revisions	Date	By




Office of Engineering

National Railroad Passenger Corporation
30th Street Station, Philadelphia, Pennsylvania 19104


Approved	Date
WORK IN PROGRESS	




BALTIMORE, MD					MPXX		Project No: C.EN.201278	
B&P TUNNEL							file name: No: XXXXX	
PROFILES - TRACK 2 & TRACK 3 STA. 1020+00 TO STA. 1030+00					Dwg. No: T-122		Sheet No. OF XX	
Designed	DO	Drawn	JB	Checked	FB	Date 09/28/2016		

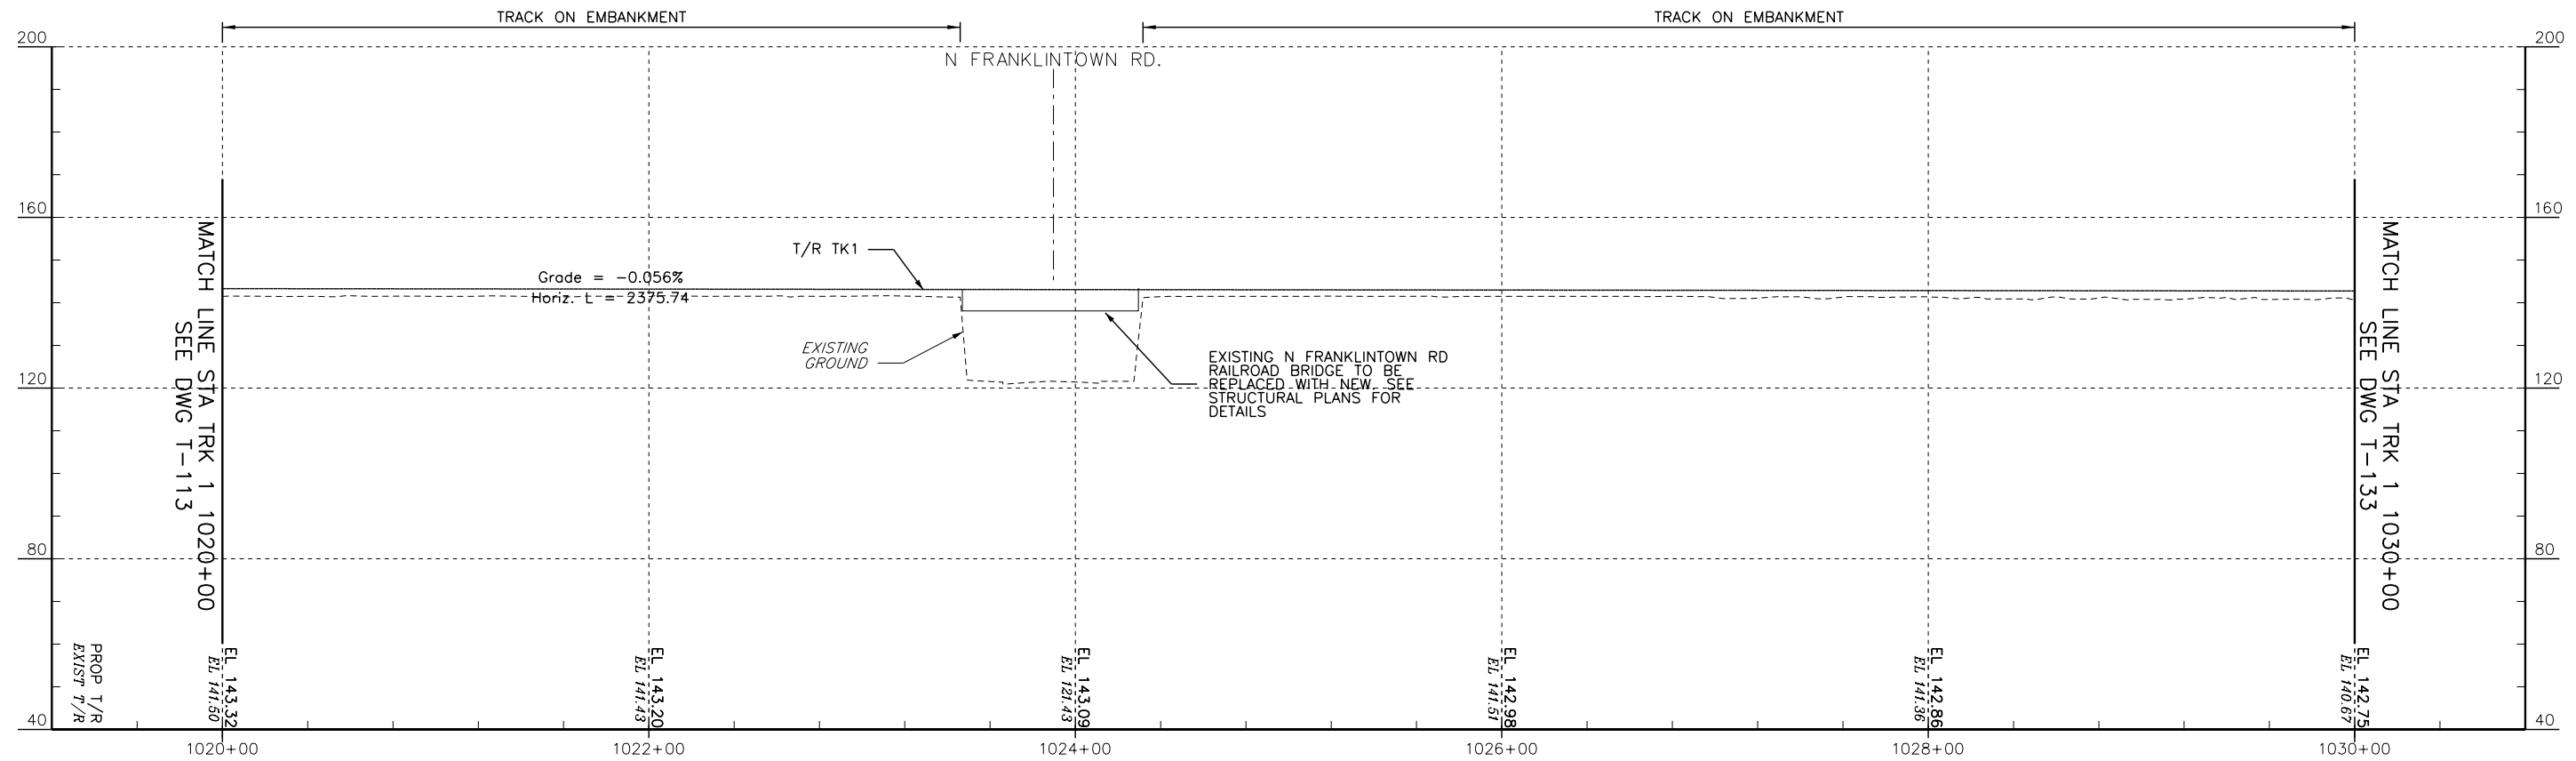

PROFILE - TRACK 1

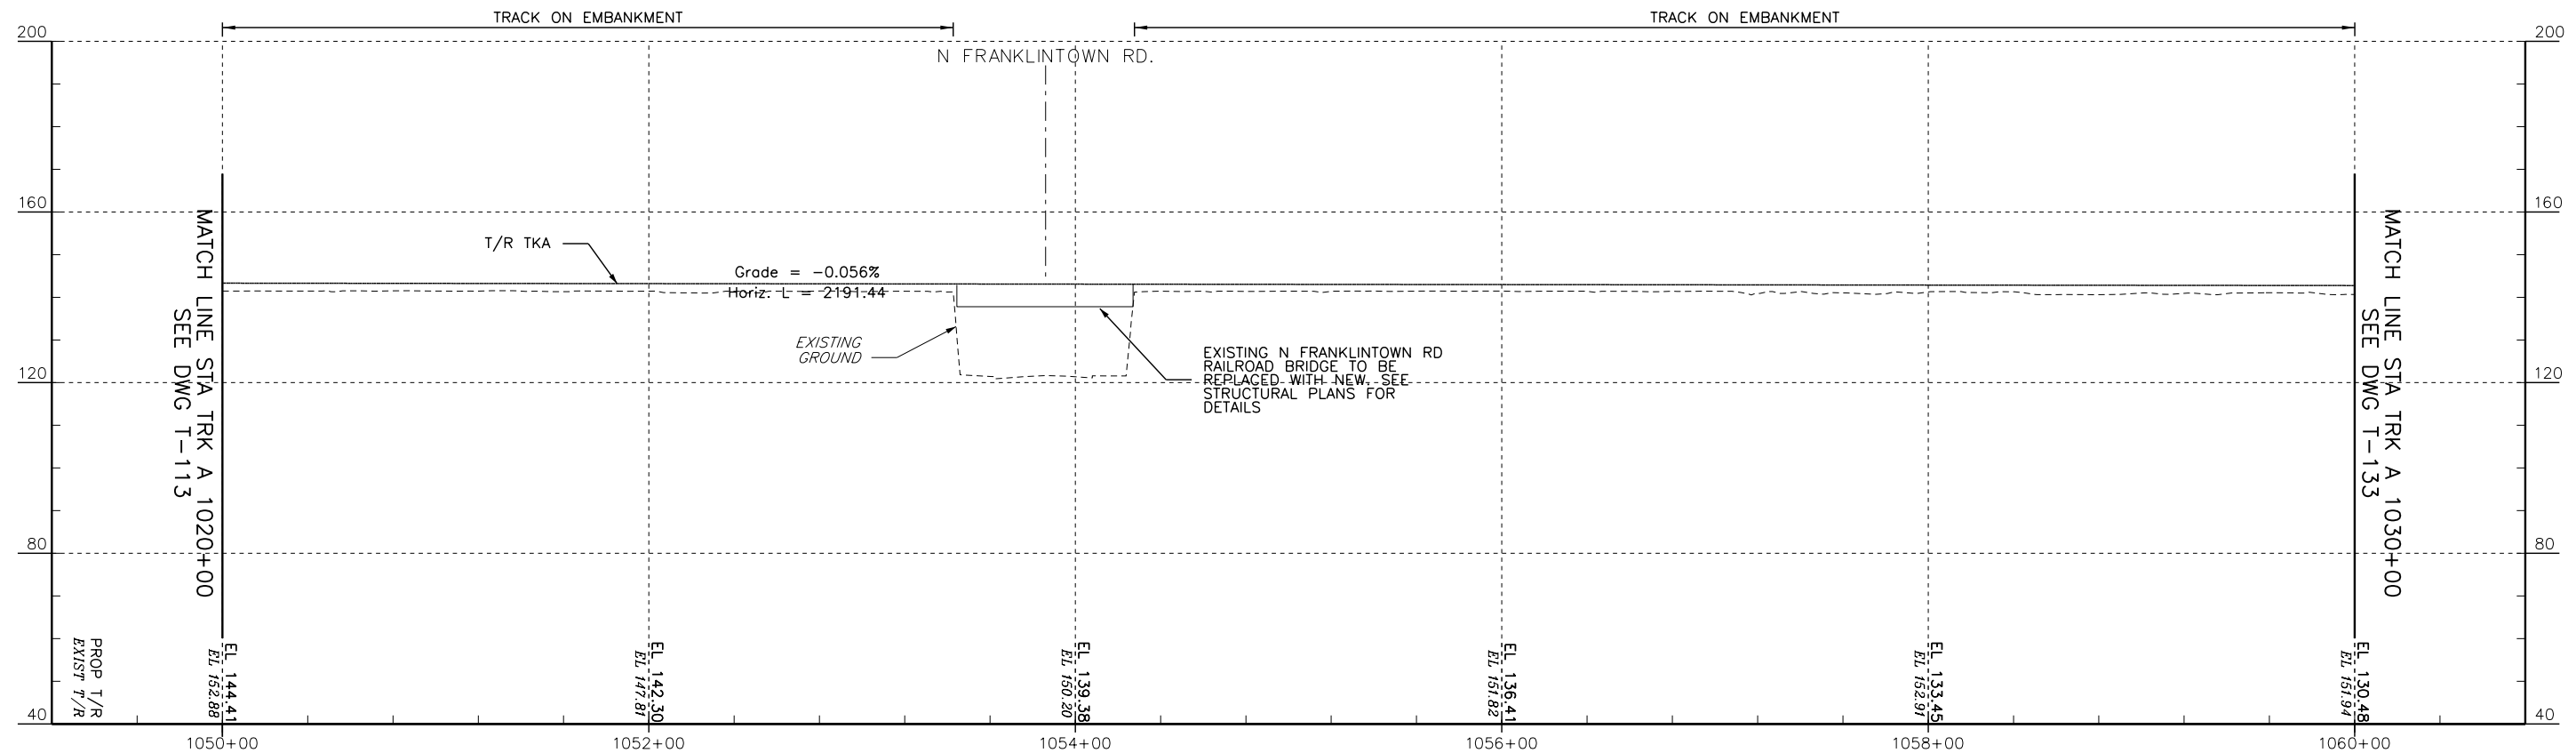

PROFILE - TRACK A

 

No.	Revisions	Date	By




Office of Engineering

National Railroad Passenger Corporation
30th Street Station, Philadelphia, Pennsylvania 19104

Approved
WORK IN PROGRESS
Date



BALTIMORE, MD B&P TUNNEL		MPXX	Project No: C.EN.201278
PROFILES - TRACK A & TRACK 1 STA. 1020+00 TO STA. 1030+00			file name: No: XXXXX
Designed DO		Drawn JB	Sheet No: OF XX
Checked FB		Date 09/28/2016	Dwg. No: T-123

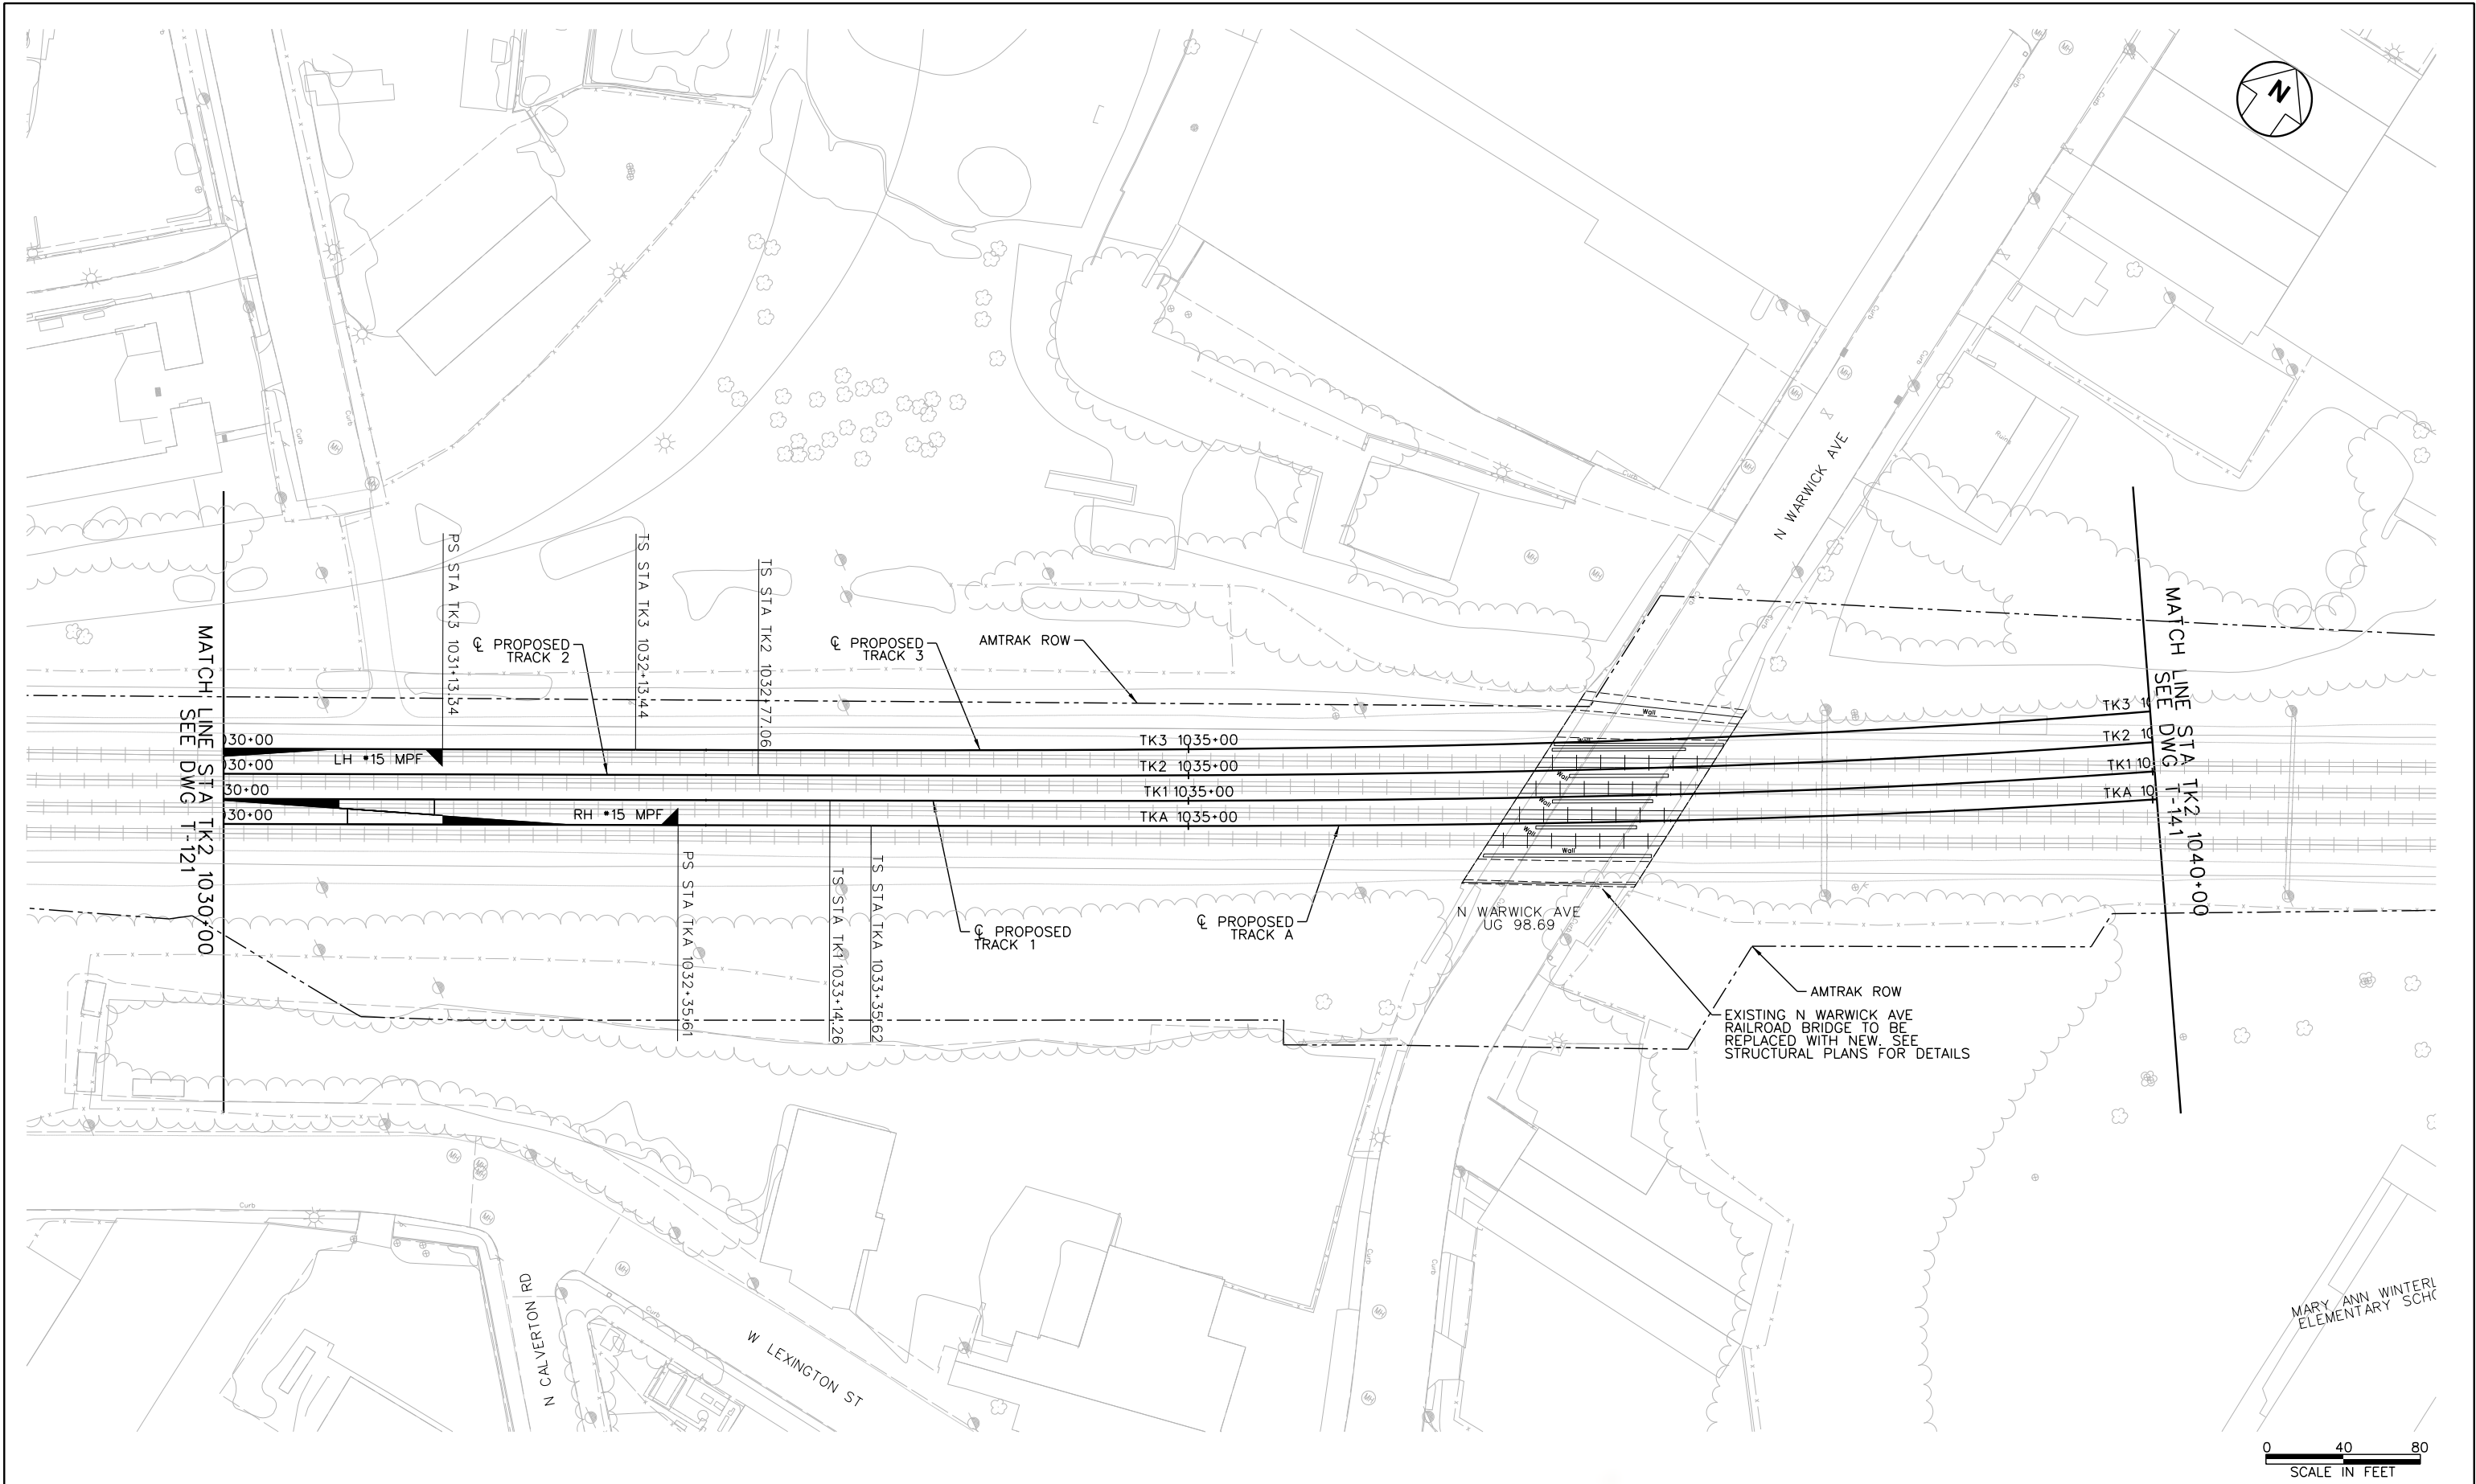

No.	Revisions	Date	By




Office of Engineering
National Railroad Passenger Corporation
30th Street Station, Philadelphia, Pennsylvania 19104


Approved
WORK IN PROGRESS
Date



BALTIMORE, MD B&P TUNNEL		MPXX	Project No: C.EN.201278
TRACK PLAN			File name: No: XXXXX
STA TK2 1030+00 TO STA TK2 1040+00			Sheet No: OF XX
Designed DO	Drawn JB	Checked FB	Date 09/28/2016
Dwg. No. T-131			

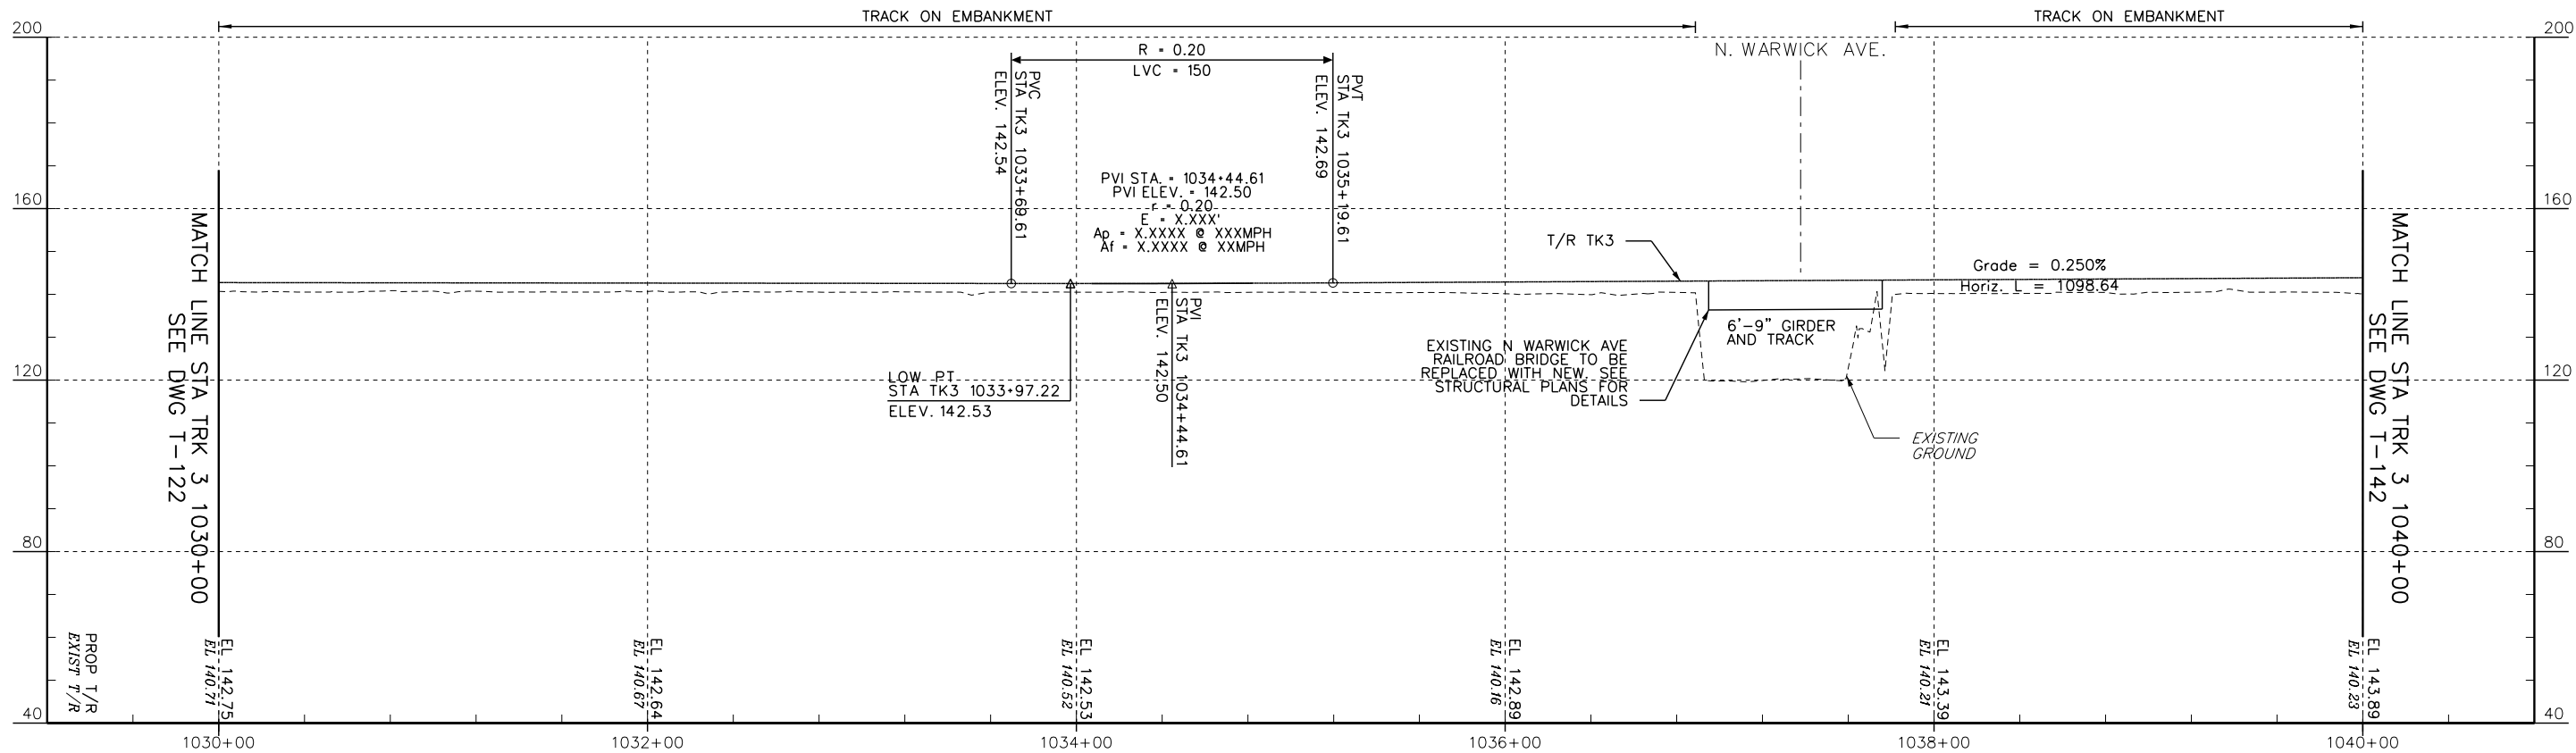

PROFILE - TRACK 3

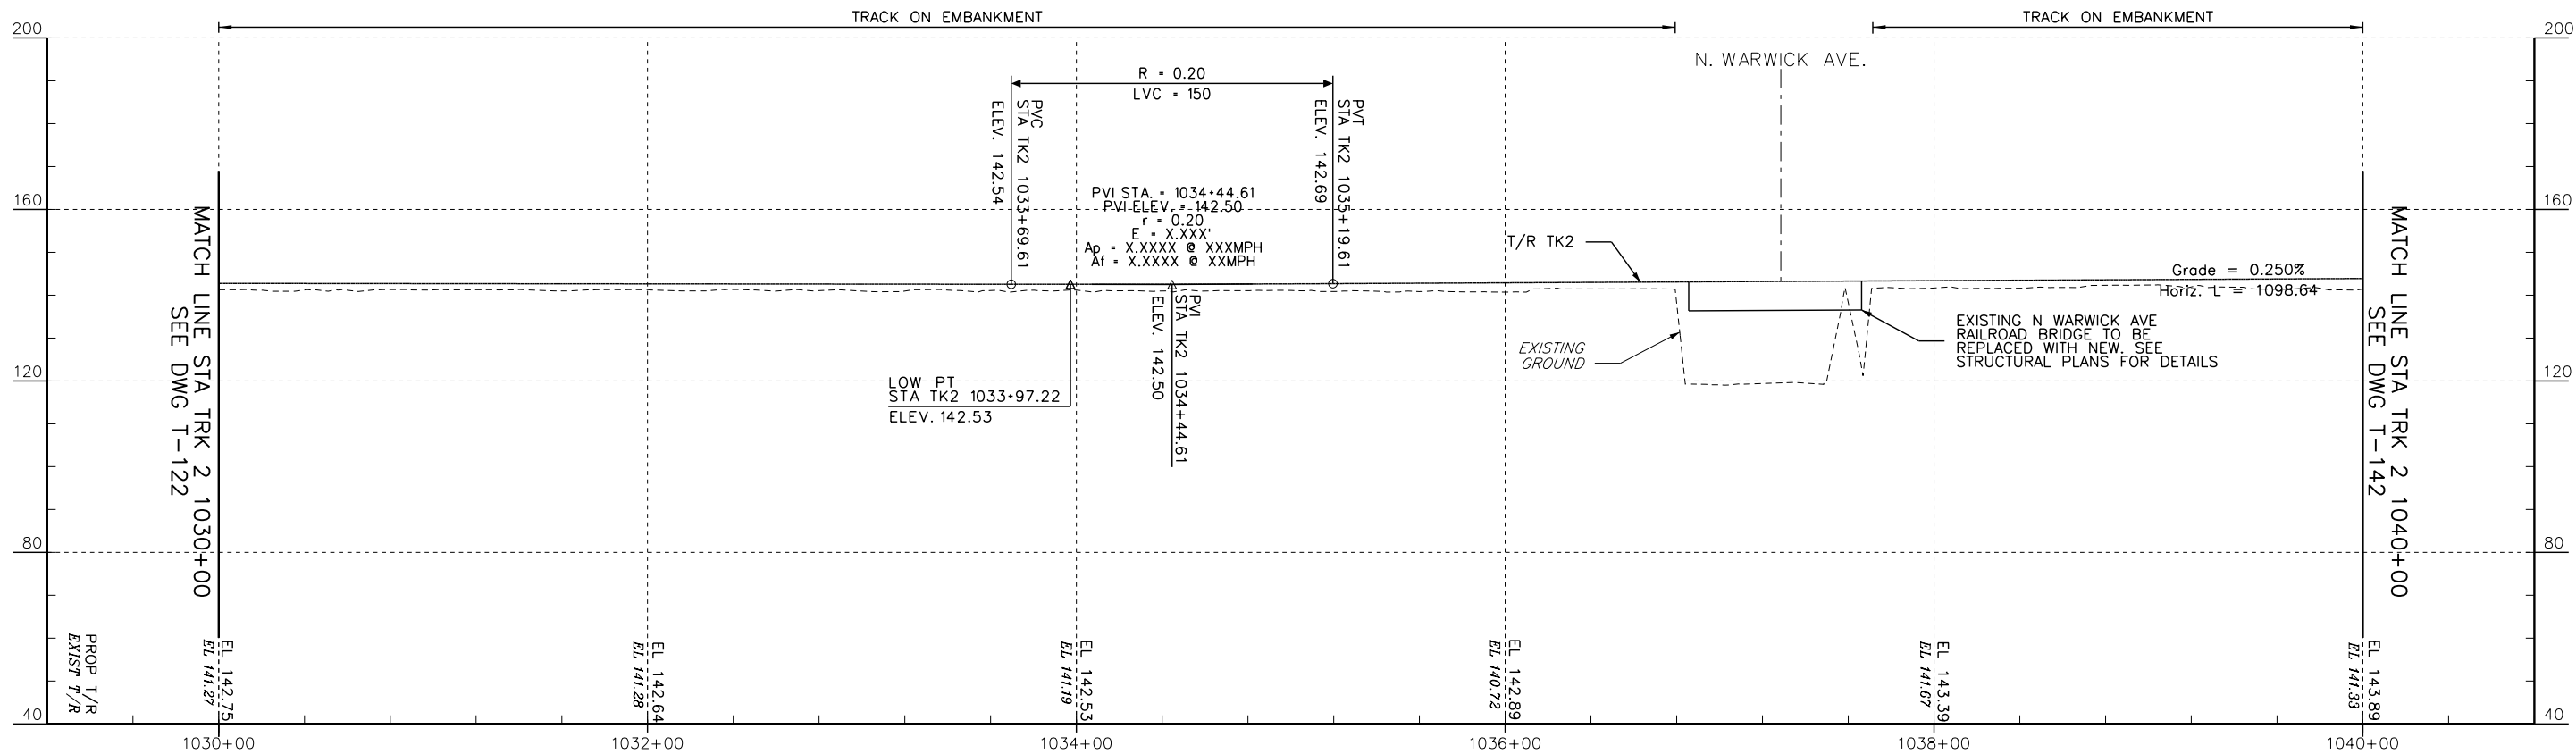

PROFILE - TRACK 2



No.	Revisions	Date	By




Office of Engineering
National Railroad Passenger Corporation
30th Street Station, Philadelphia, Pennsylvania 19104


Approved
WORK IN PROGRESS
Date




BALTIMORE, MD B&P TUNNEL		MPXX	Project No: C.EN.201278
PROFILES - TRACK 2 & TRACK 3 STA. 1030+00 TO STA. 1040+00		Designed DO	File name: No: XXXXX
		Drawn JB	Sheet No: OF XX
		Checked FB	Dwg. No: T-132
		Date 09/28/2016	

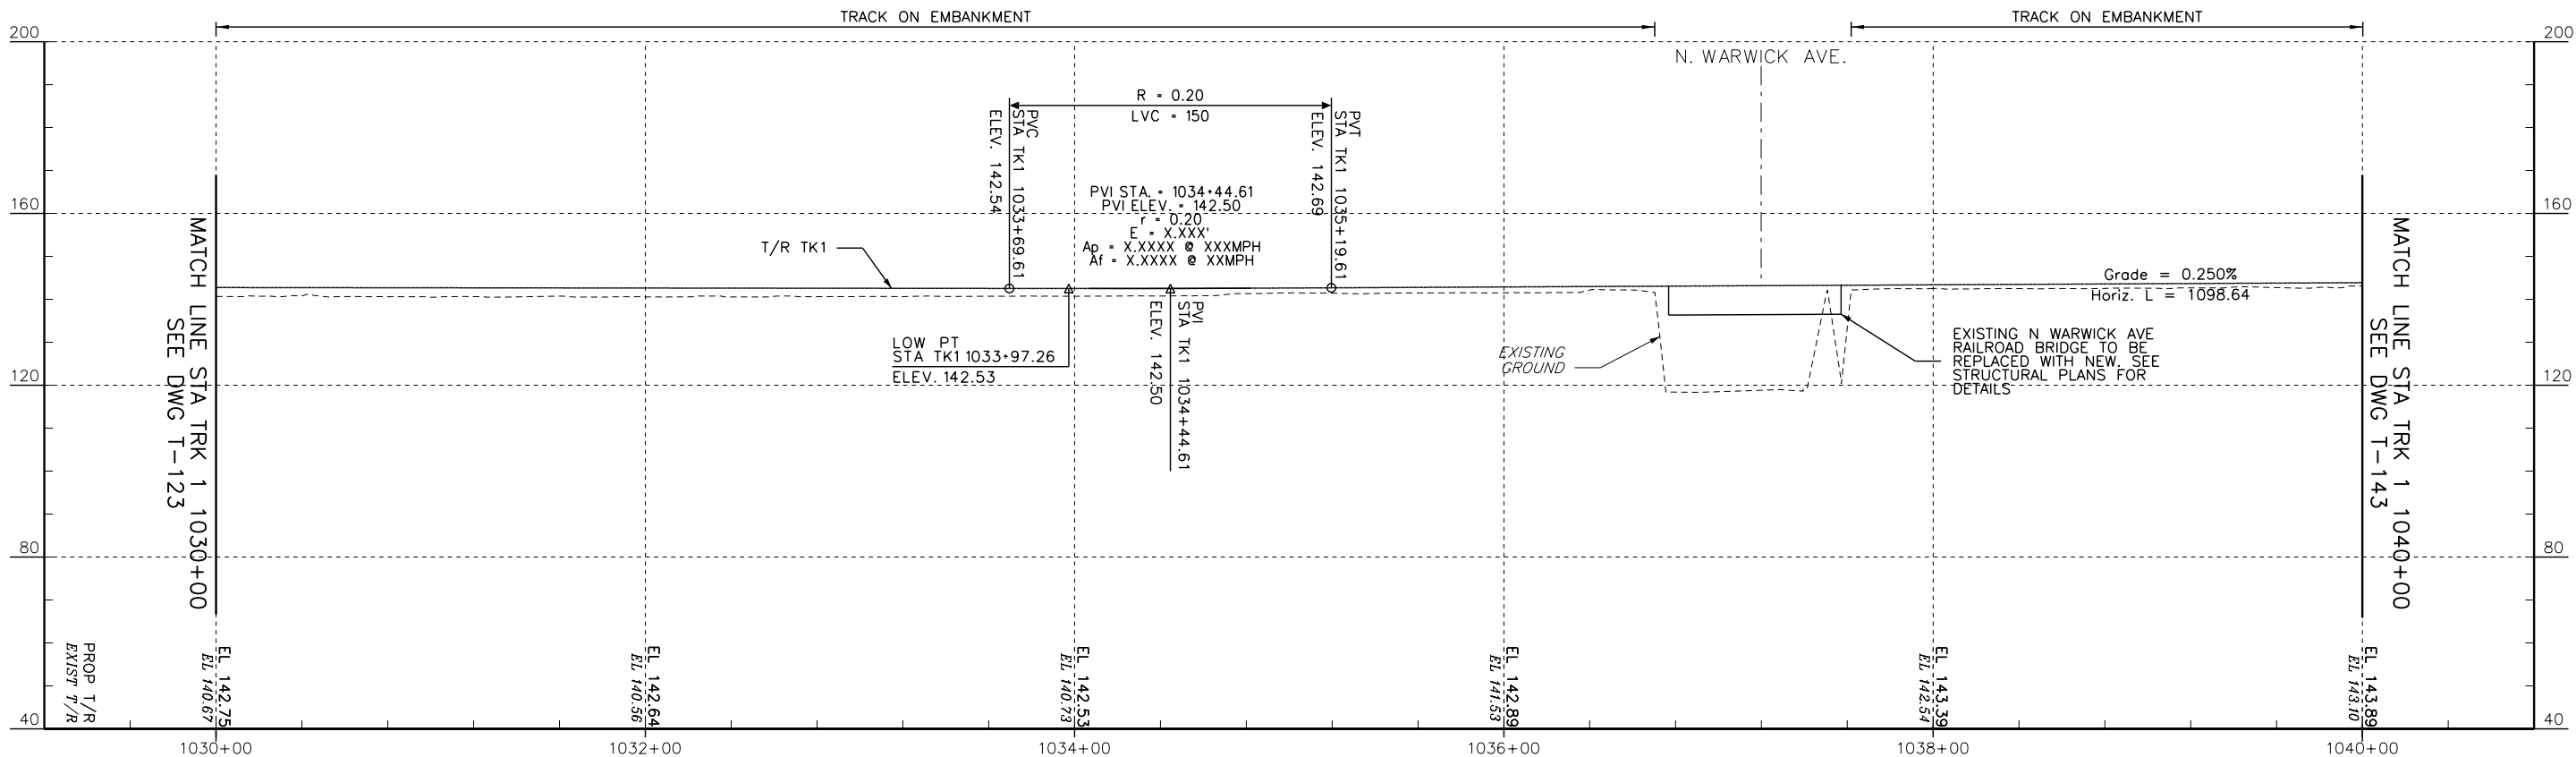

PROFILE - TRACK 1

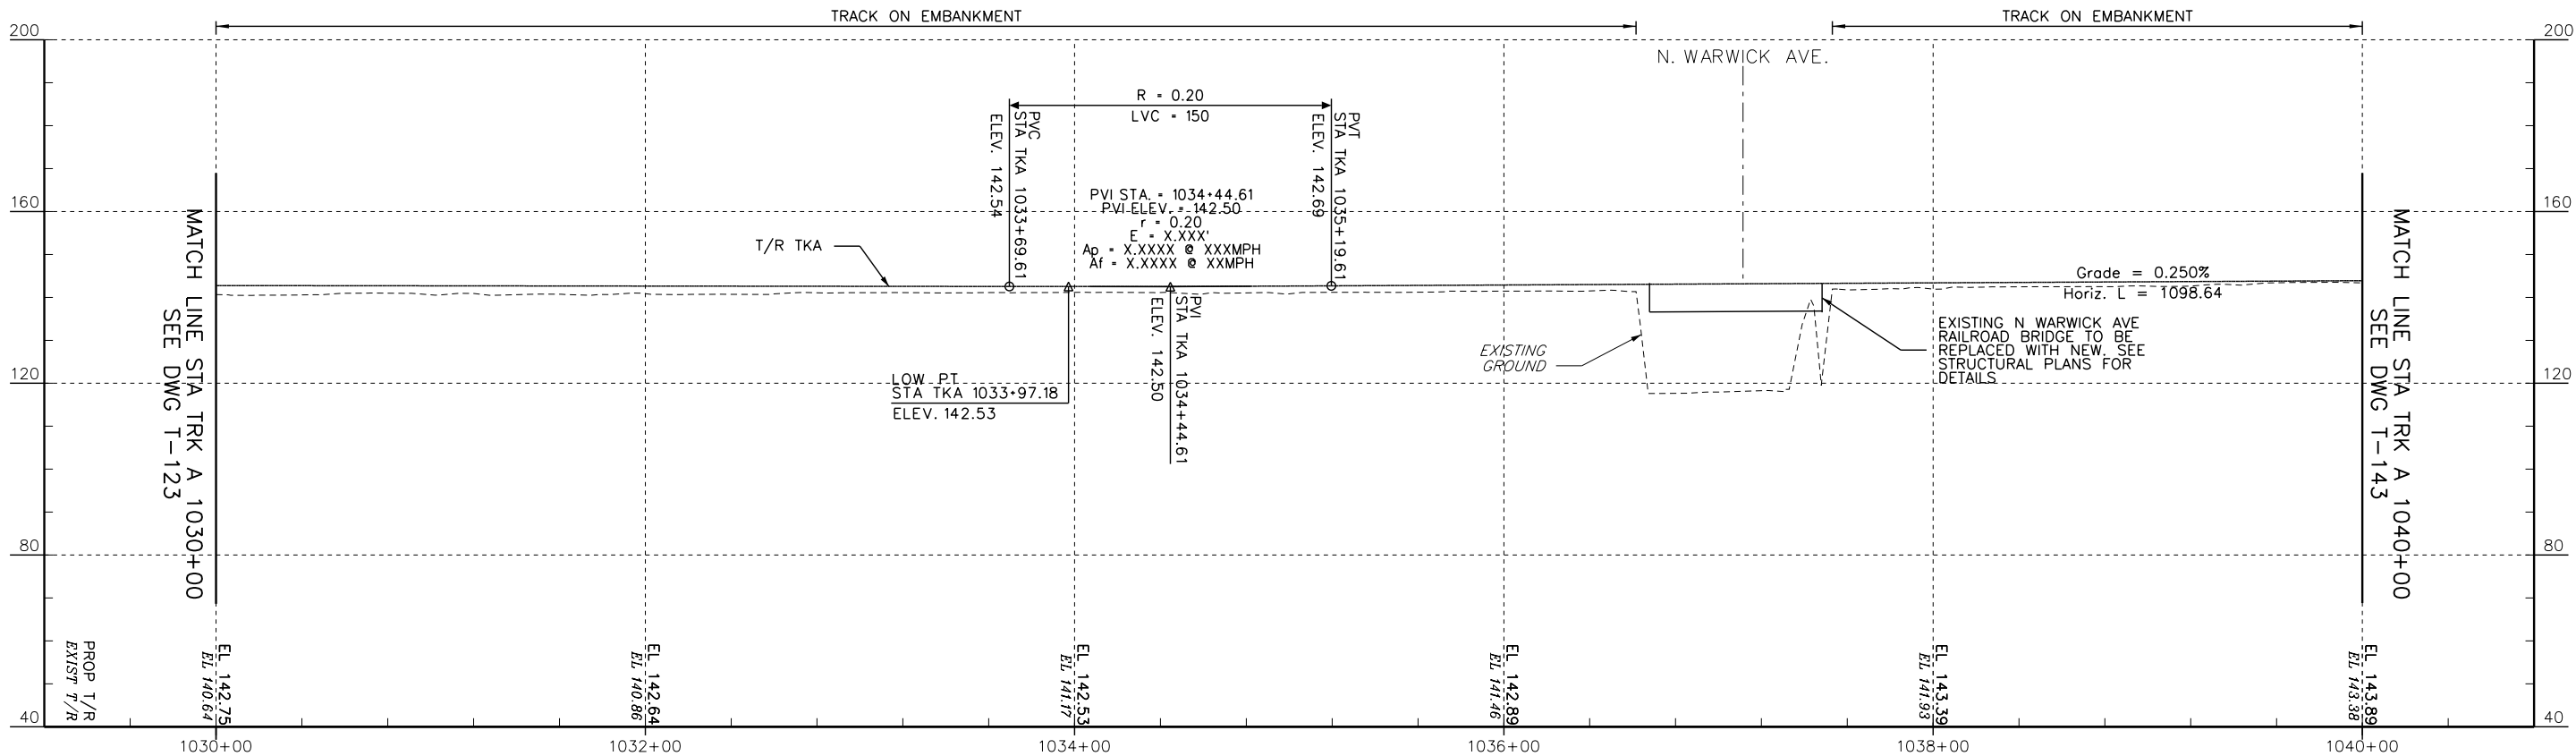

PROFILE - TRACK A

 

No.	Revisions	Date	By




Office of Engineering
National Railroad Passenger Corporation
30th Street Station, Philadelphia, Pennsylvania 19104

Approved
WORK IN PROGRESS
Date



BALTIMORE, MD B&P TUNNEL				MPXX	Project No:	C.EN.201278
PROFILES - TRACK A & TRACK 1 STA. 1030+00 TO STA. 1040+00				Desig. No.	file name:	XXXXX
					Sheet No.	OF XX
Designed	DO	Drawn	JB	Checked	FB	Date 09/28/2016

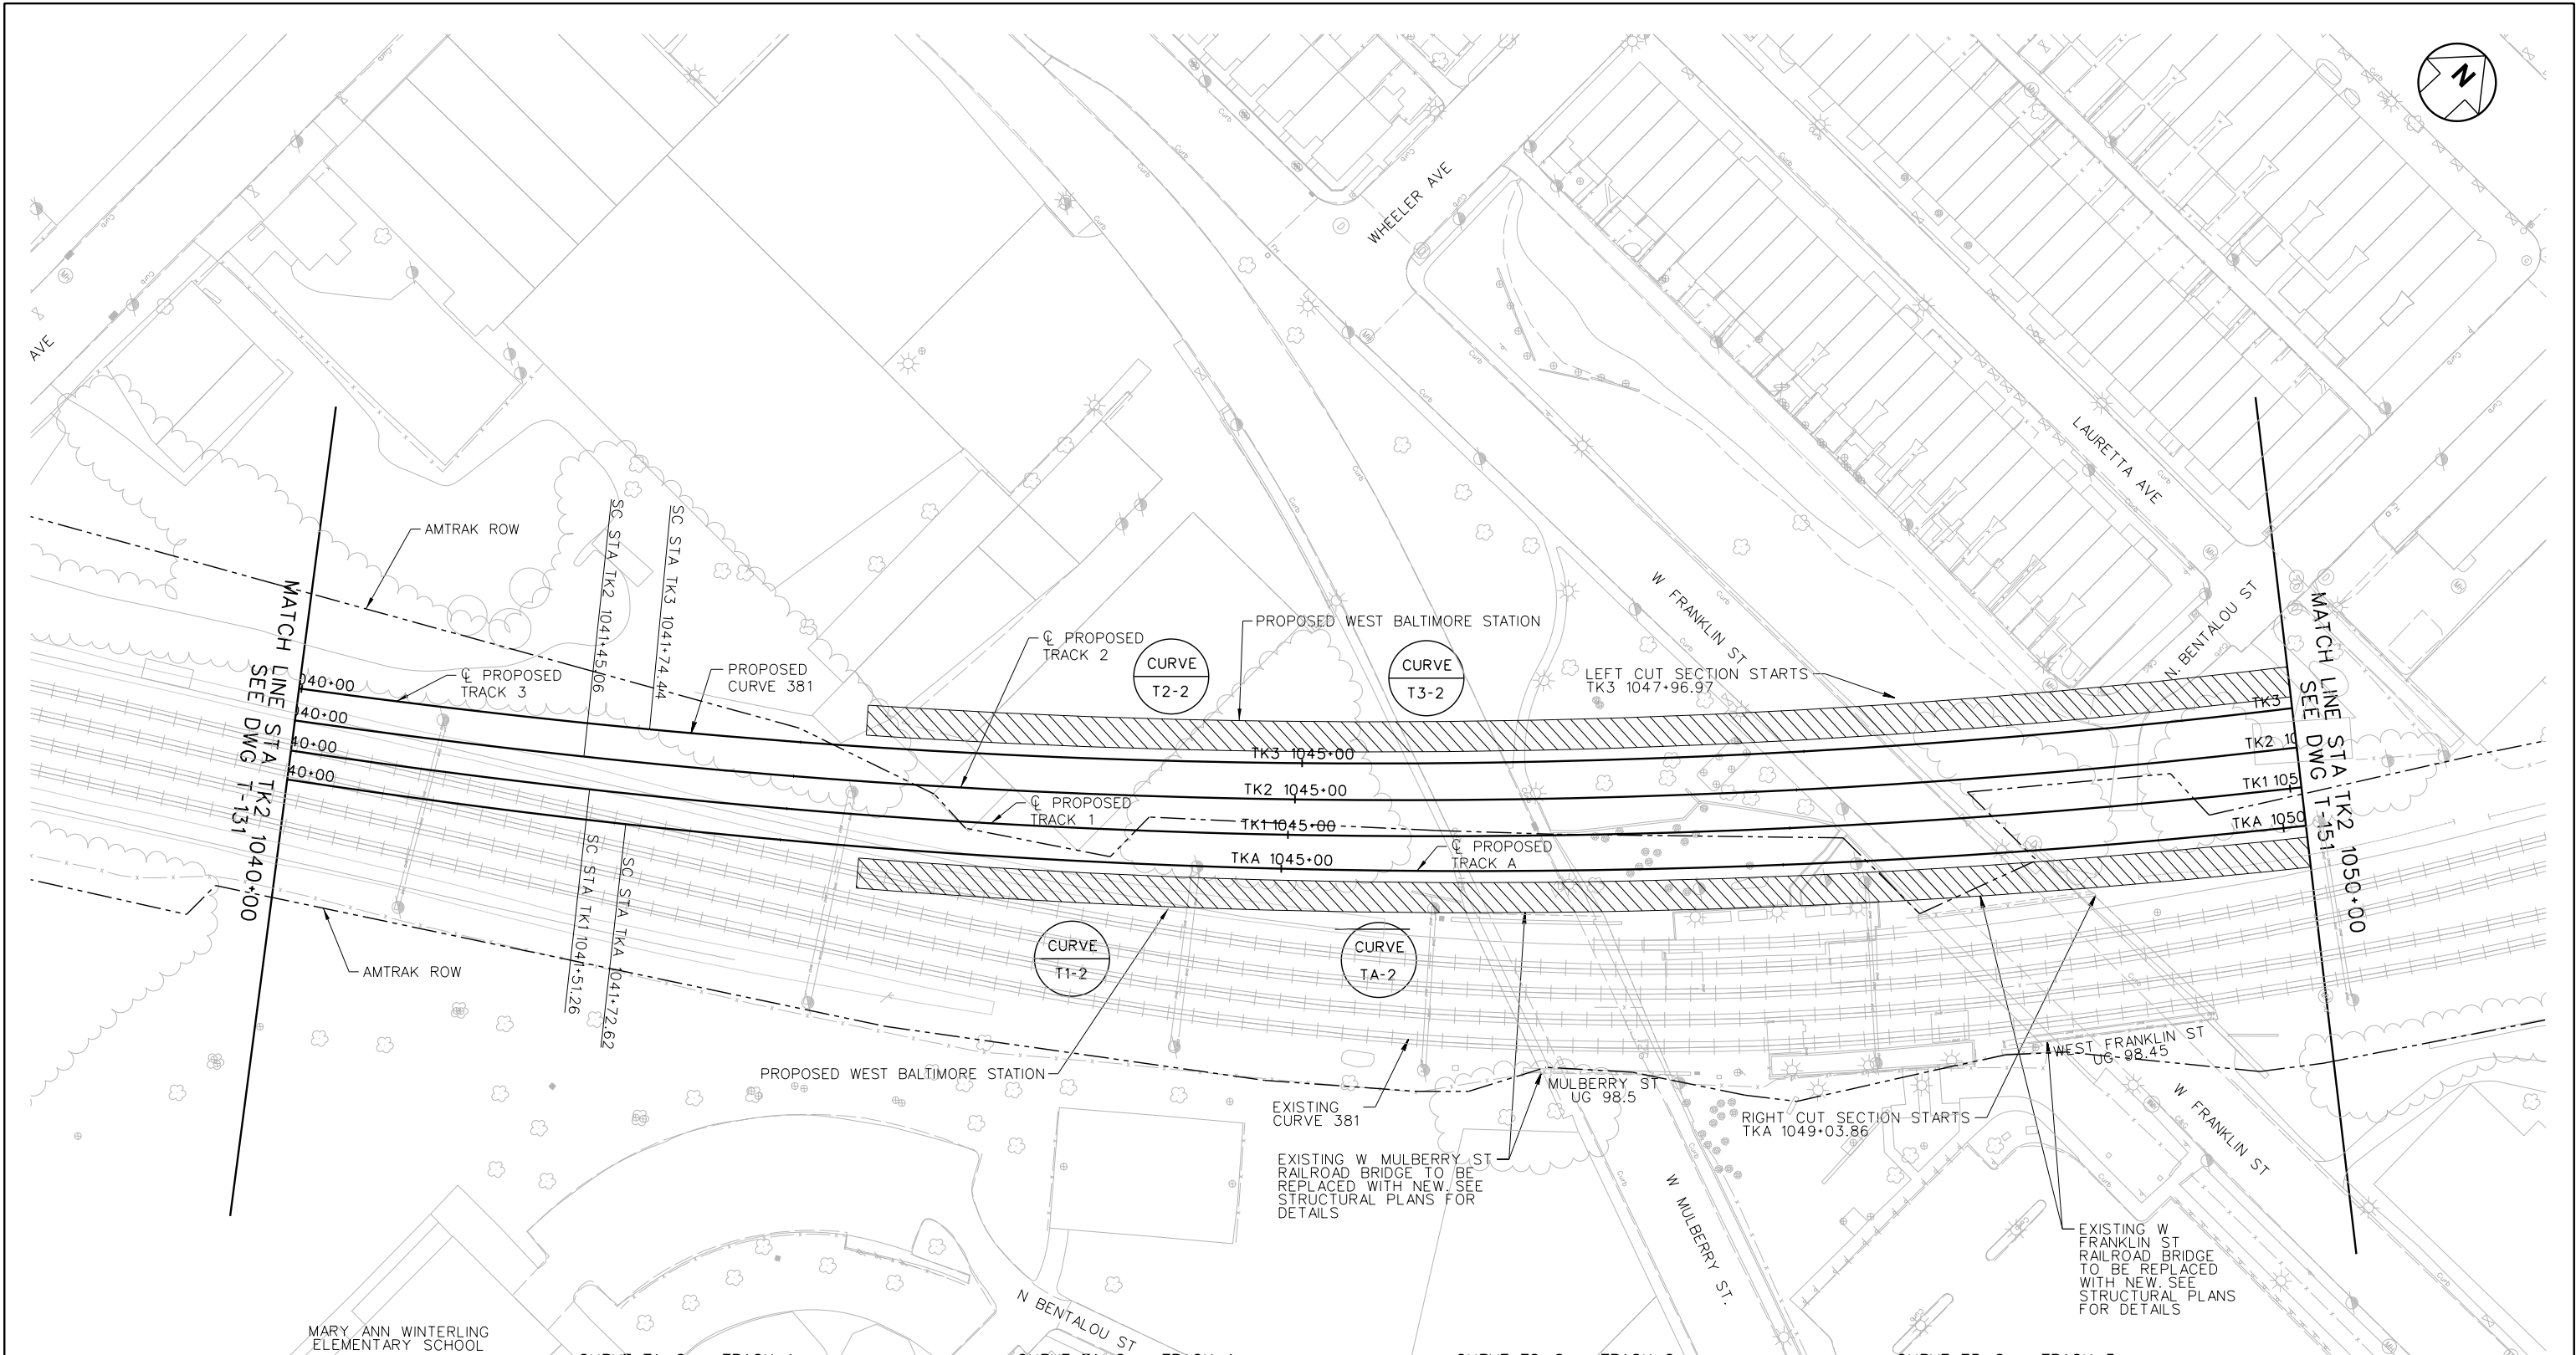

CURVE TA-2 - TRACK A			
Dc = 1'-30'-00.00"	Δi = 40'-01'-38.62"		
Lsq/Lsb = 837.00'/372.00'	θs = 06'-16'-38.35"		
R = 3819.83'	Δc = 30'-57'-36.56"		
Lc = 2064.07'	θs = 02'-47'-23.71"		
Ts = 1802.92'/1587.40'	E = 143.79'		
Ea = 1.00"	M = 138.57'		
EQUIPMENT TYPE -	FREIGHT	PASSENGER	
Eu =	1.13"	3.44"	
VMPH =	45	65	
JERK RATE ENT =	16.52	3.75	
JERK RATE EXT =	7.34	1.67	

CURVE T1-2 - TRACK 1			
Dc = 1'-30'-00.00"	Δi = 41'-45'-23.84"		
Lsq/Lsb = 837.00'/837.00'	θs = 06'-16'-38.35"		
R = 3819.83'	Δc = 29'-12'-07.13"		
Lc = 1946.85'	θs = 06'-16'-38.35"		
Ts = 1878.24'/1878.24'	E = 127.48'		
Ea = 5.50"	M = 123.36'		
EQUIPMENT TYPE -	FREIGHT	PASSENGER	
Eu =	-3.37"	5.00"	
VMPH =	45	100	
JERK RATE ENT =	-5.51	1.67	
JERK RATE EXT =	-5.51	1.67	

CURVE T2-2 - TRACK 2			
Dc = 1'-30'-00.00"	Δi = 43'-13'-25.12"		
Lsq/Lsb = 868.00'/837.00'	θs = 06'-30'-35.33"		
R = 3819.83'	Δc = 30'-26'-11.43"		
Lc = 2029.16'	θs = 06'-16'-38.35"		
Ts = 1949.52'/1935.49'	E = 138.82'		
Ea = 5.50"	M = 133.95'		
EQUIPMENT TYPE -	FREIGHT	PASSENGER	
Eu =	-2.88"	5.00"	
VMPH =	50	100	
JERK RATE ENT =	-6.04	1.74	
JERK RATE EXT =	-5.82	1.67	

CURVE T3-2 - TRACK 3			
Dc = 1'-30'-00.00"	Δi = 44'-32'-22.33"		
Lsq/Lsb = 961.00'/372.00'	θs = 07'-12'-26.26"		
R = 137509.87'	Δc = 34'-32'-32.26"		
Lc = 2302.89'	θs = 02'-47'-24.71"		
Ts = 2036.44'/1763.08'	E = 180.37'		
Ea = 1.00"	M = 172.23'		
EQUIPMENT TYPE -	FREIGHT	PASSENGER	
Eu =	1.13"	3.44"	
VMPH =	45	65	
JERK RATE ENT =	18.97	4.30	
JERK RATE EXT =	7.34	1.67	

No.	Revisions	Date	By



Office of Engineering
National Railroad Passenger Corporation
30th Street Station, Philadelphia, Pennsylvania 19104

Approved

WORK IN PROGRESS

Date



BALTIMORE, MD
B&P TUNNEL


TRACK PLAN
STA TK2 1040+00 TO STA TK2 1050+00


Designed DO Drawn JB Checked FB Date 09/28/2016

MPXX


Project No: C.EN.201278
file name: No: XXXXX
Sheet No: OF XX

Dwg. No. T-141

 

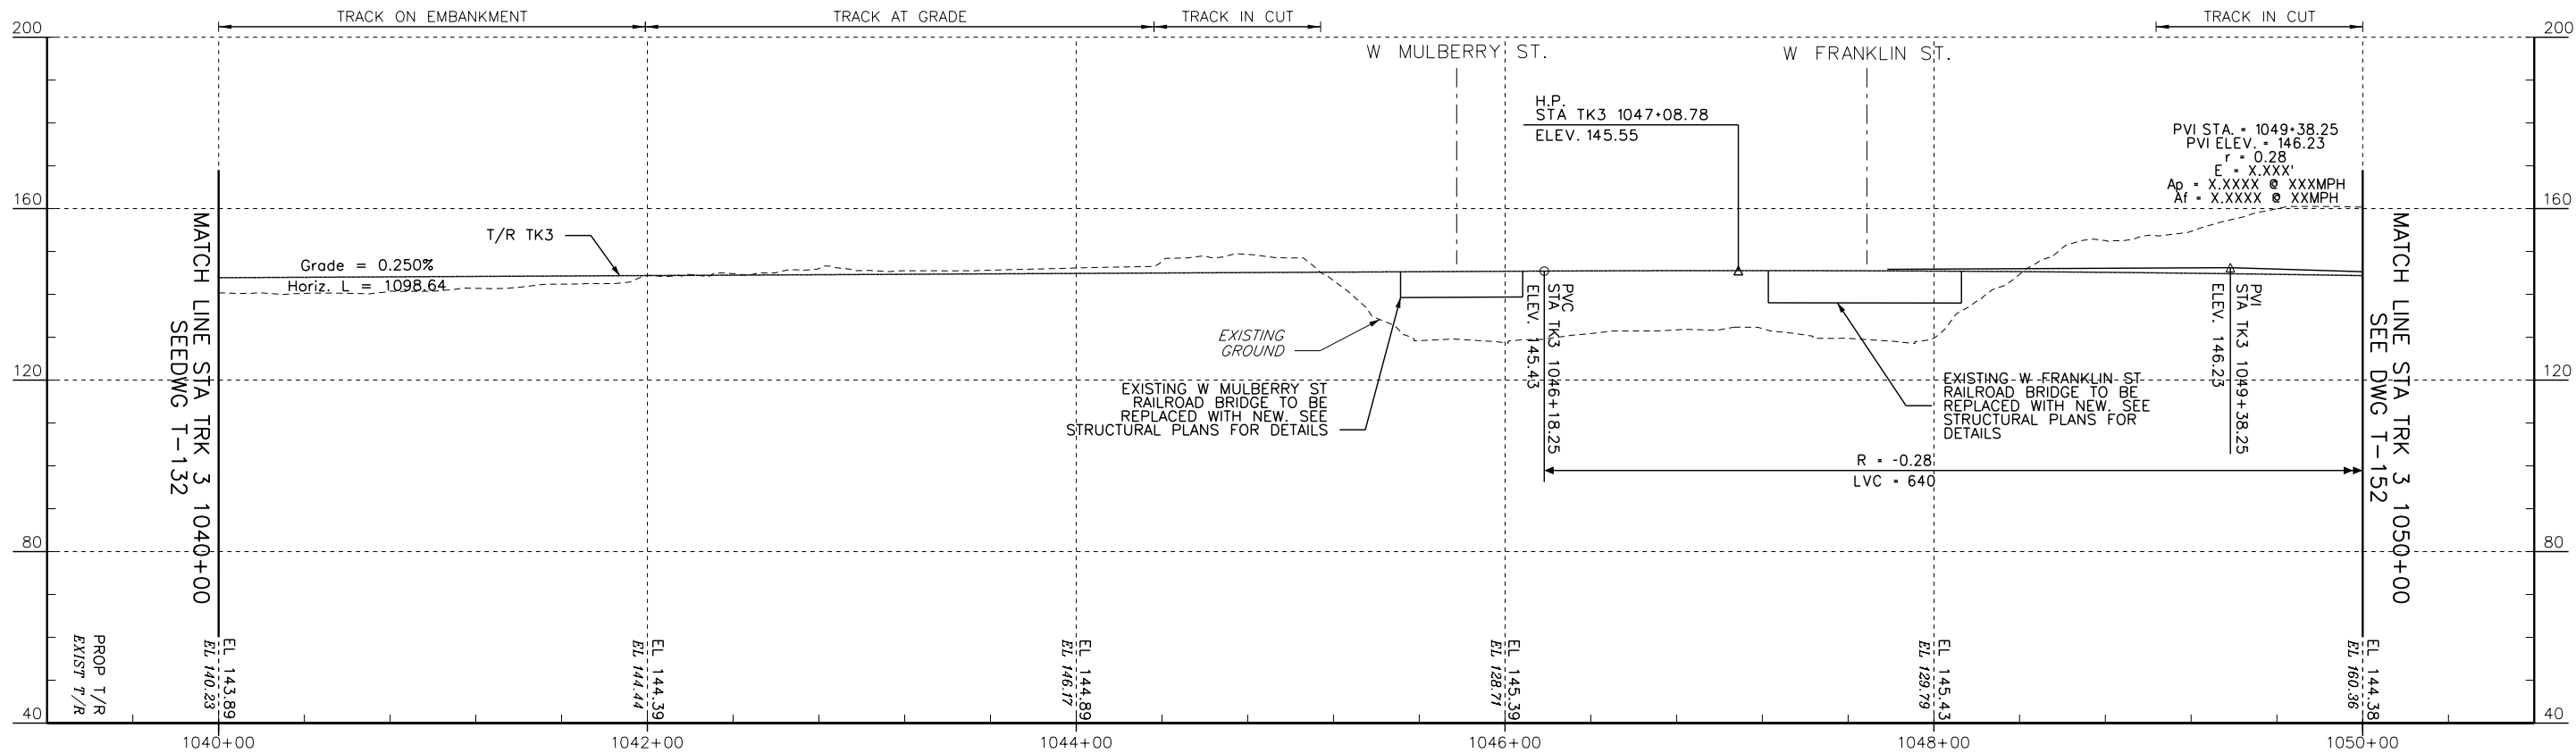

PROFILE - TRACK 3

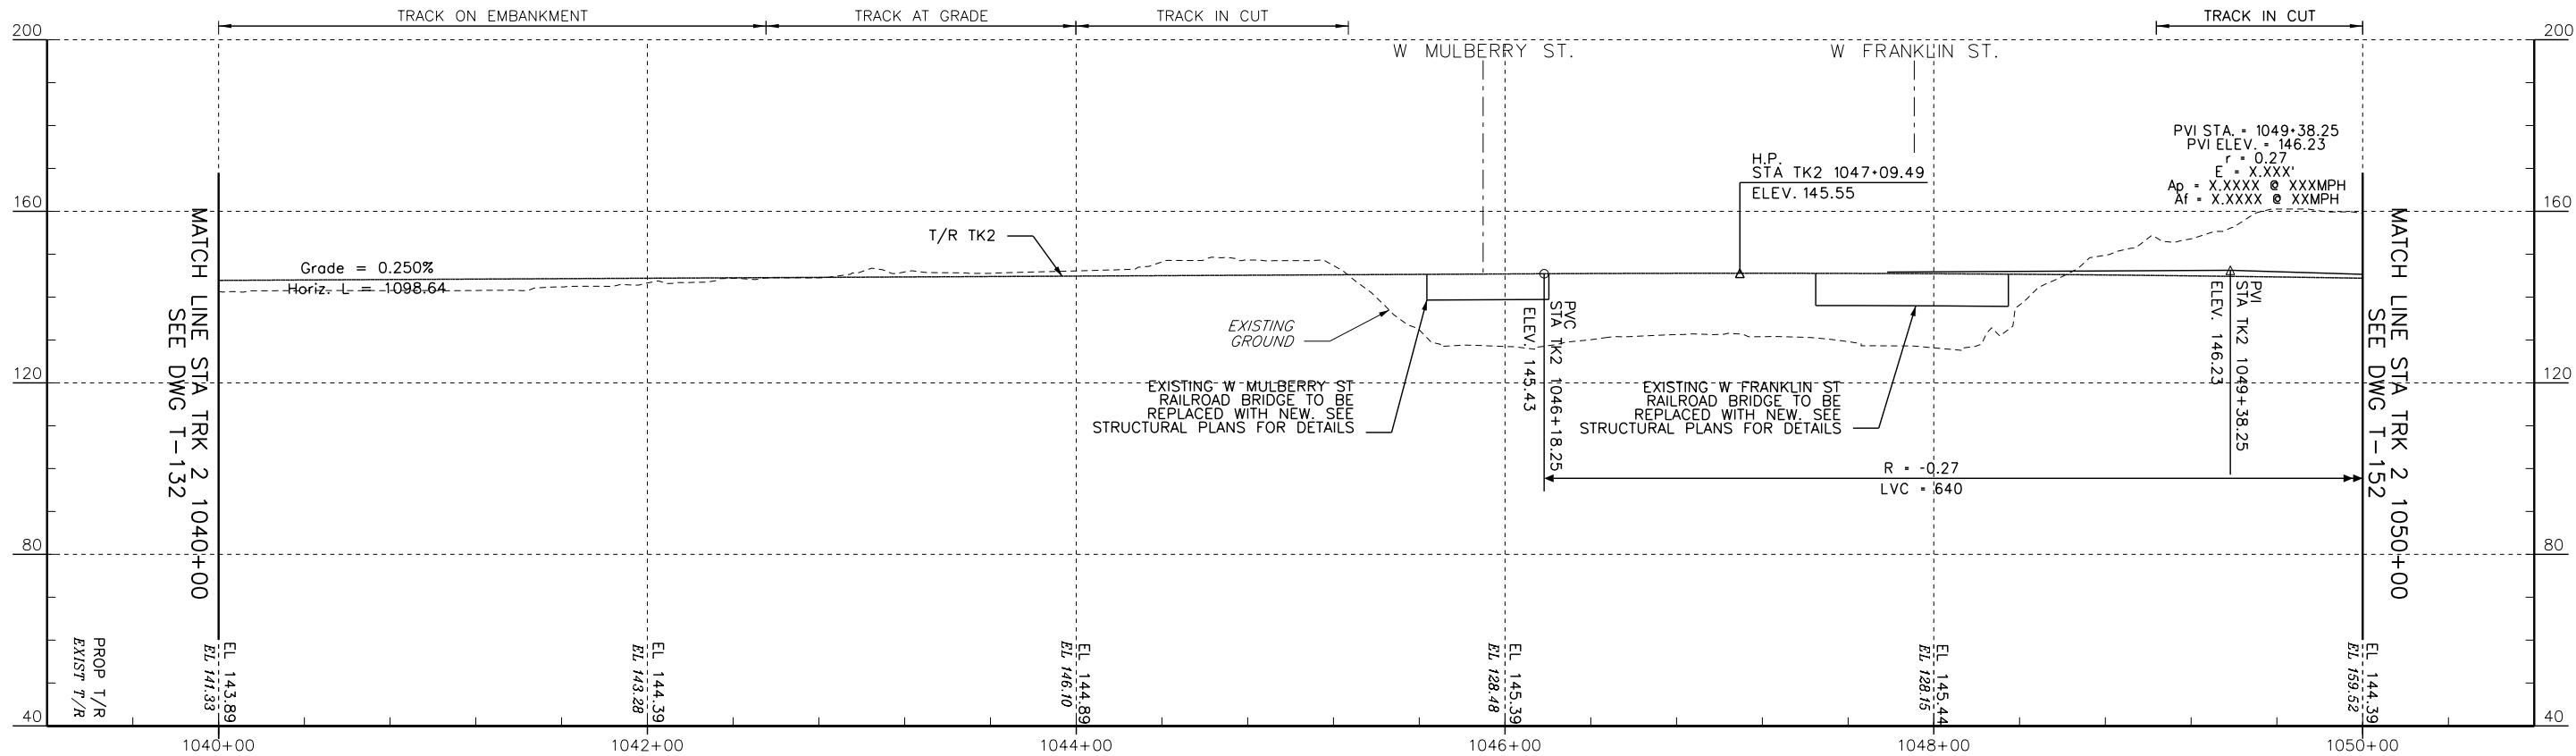

PROFILE - TRACK 2



No.	Revisions	Date	By




Office of Engineering
National Railroad Passenger Corporation
30th Street Station, Philadelphia, Pennsylvania 19104


Approved
WORK IN PROGRESS
Date




BALTIMORE, MD					MPXX		Project No: C.EN.201278	
B&P TUNNEL							file name: No: XXXXX	
PROFILES - TRACK 2 & TRACK 3							Sheet No. OF XX	
STA. 1040+00 TO STA. 1050+00							Dwg. No. T-142	
Designed	DO	Drawn	JB	Checked	FB	Date 09/28/2016		

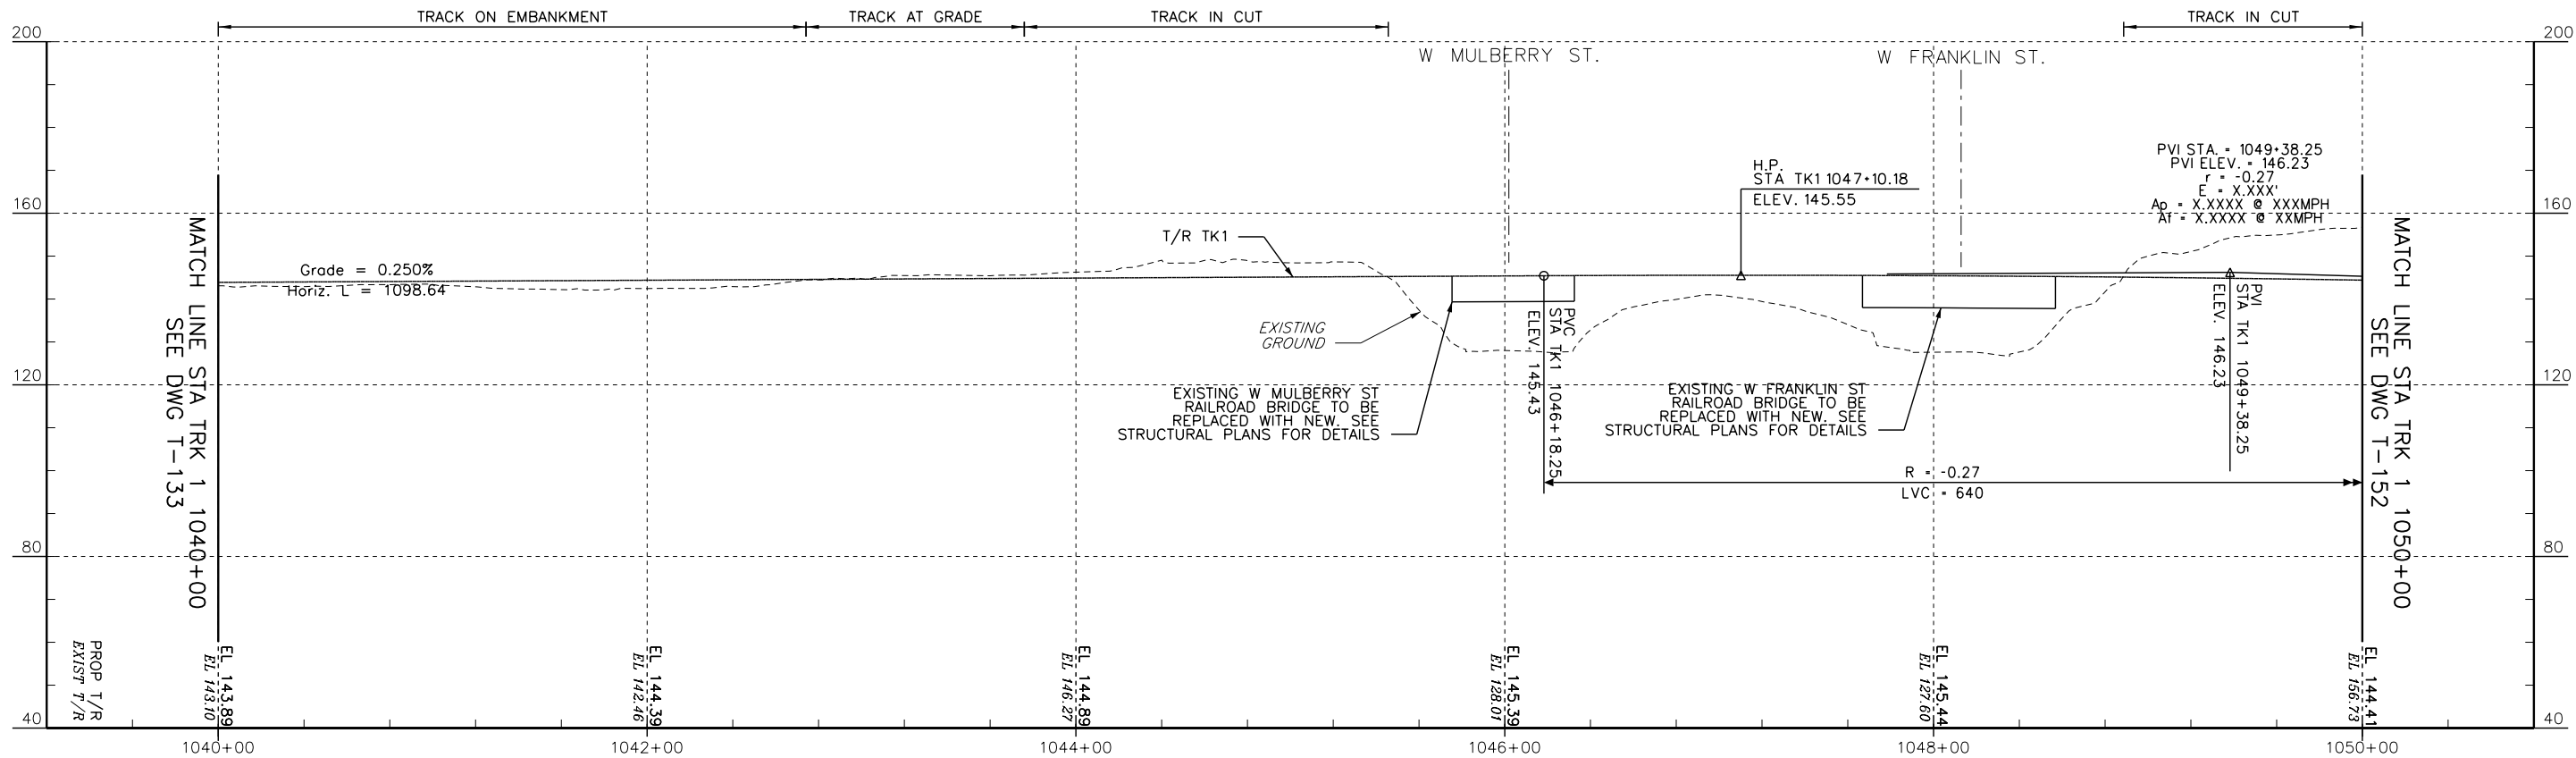

PROFILE — TRACK 1

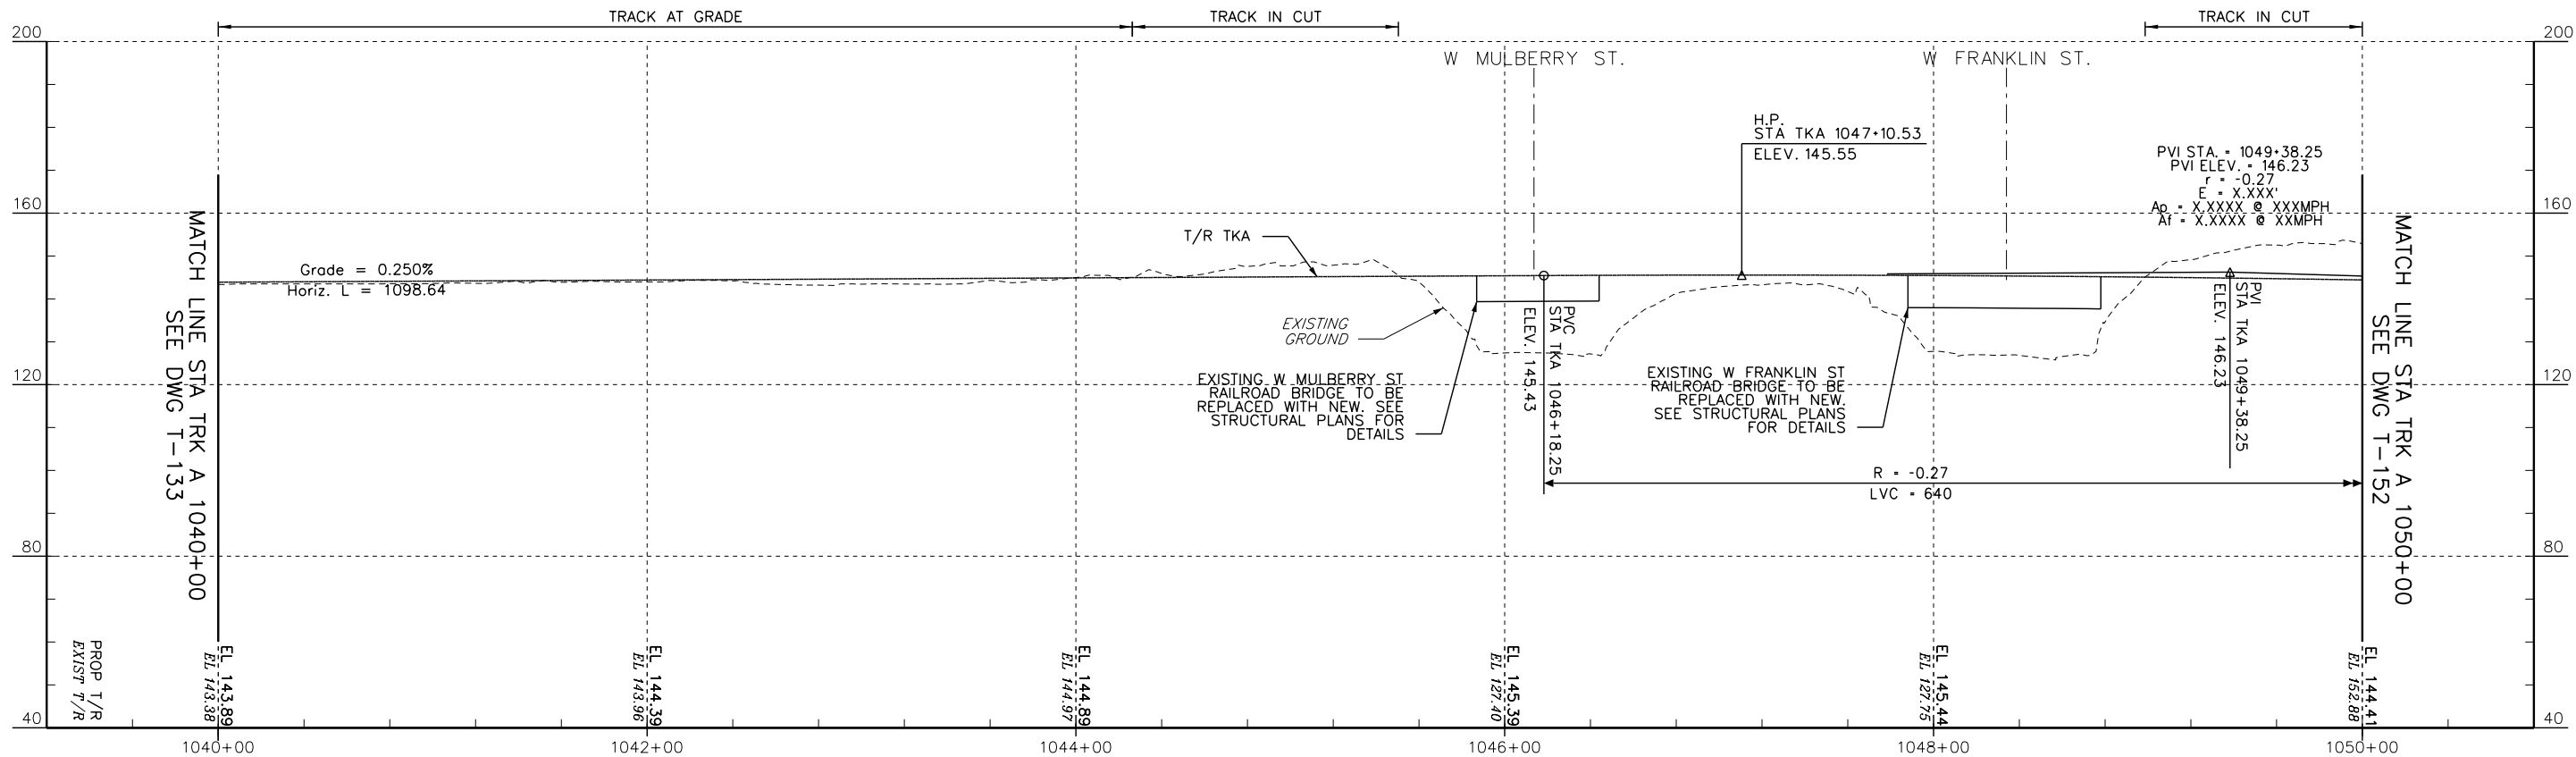

PROFILE — TRACK A

 

No.	Revisions	Date	By




Office of Engineering
National Railroad Passenger Corporation
30th Street Station, Philadelphia, Pennsylvania 19104

Approved
WORK IN PROGRESS
Date



BALTIMORE, MD B&P TUNNEL		MPXX	Project No: C.EN.201278
PROFILES — TRACK A & TRACK 1 STA. 1040+00 TO STA. 1050+00		Designed DO	File name: No: XXXXX
Drawn JB		Checked FB	Sheet No: OF XX
Date 09/28/2016		Dwg. No: T-143	

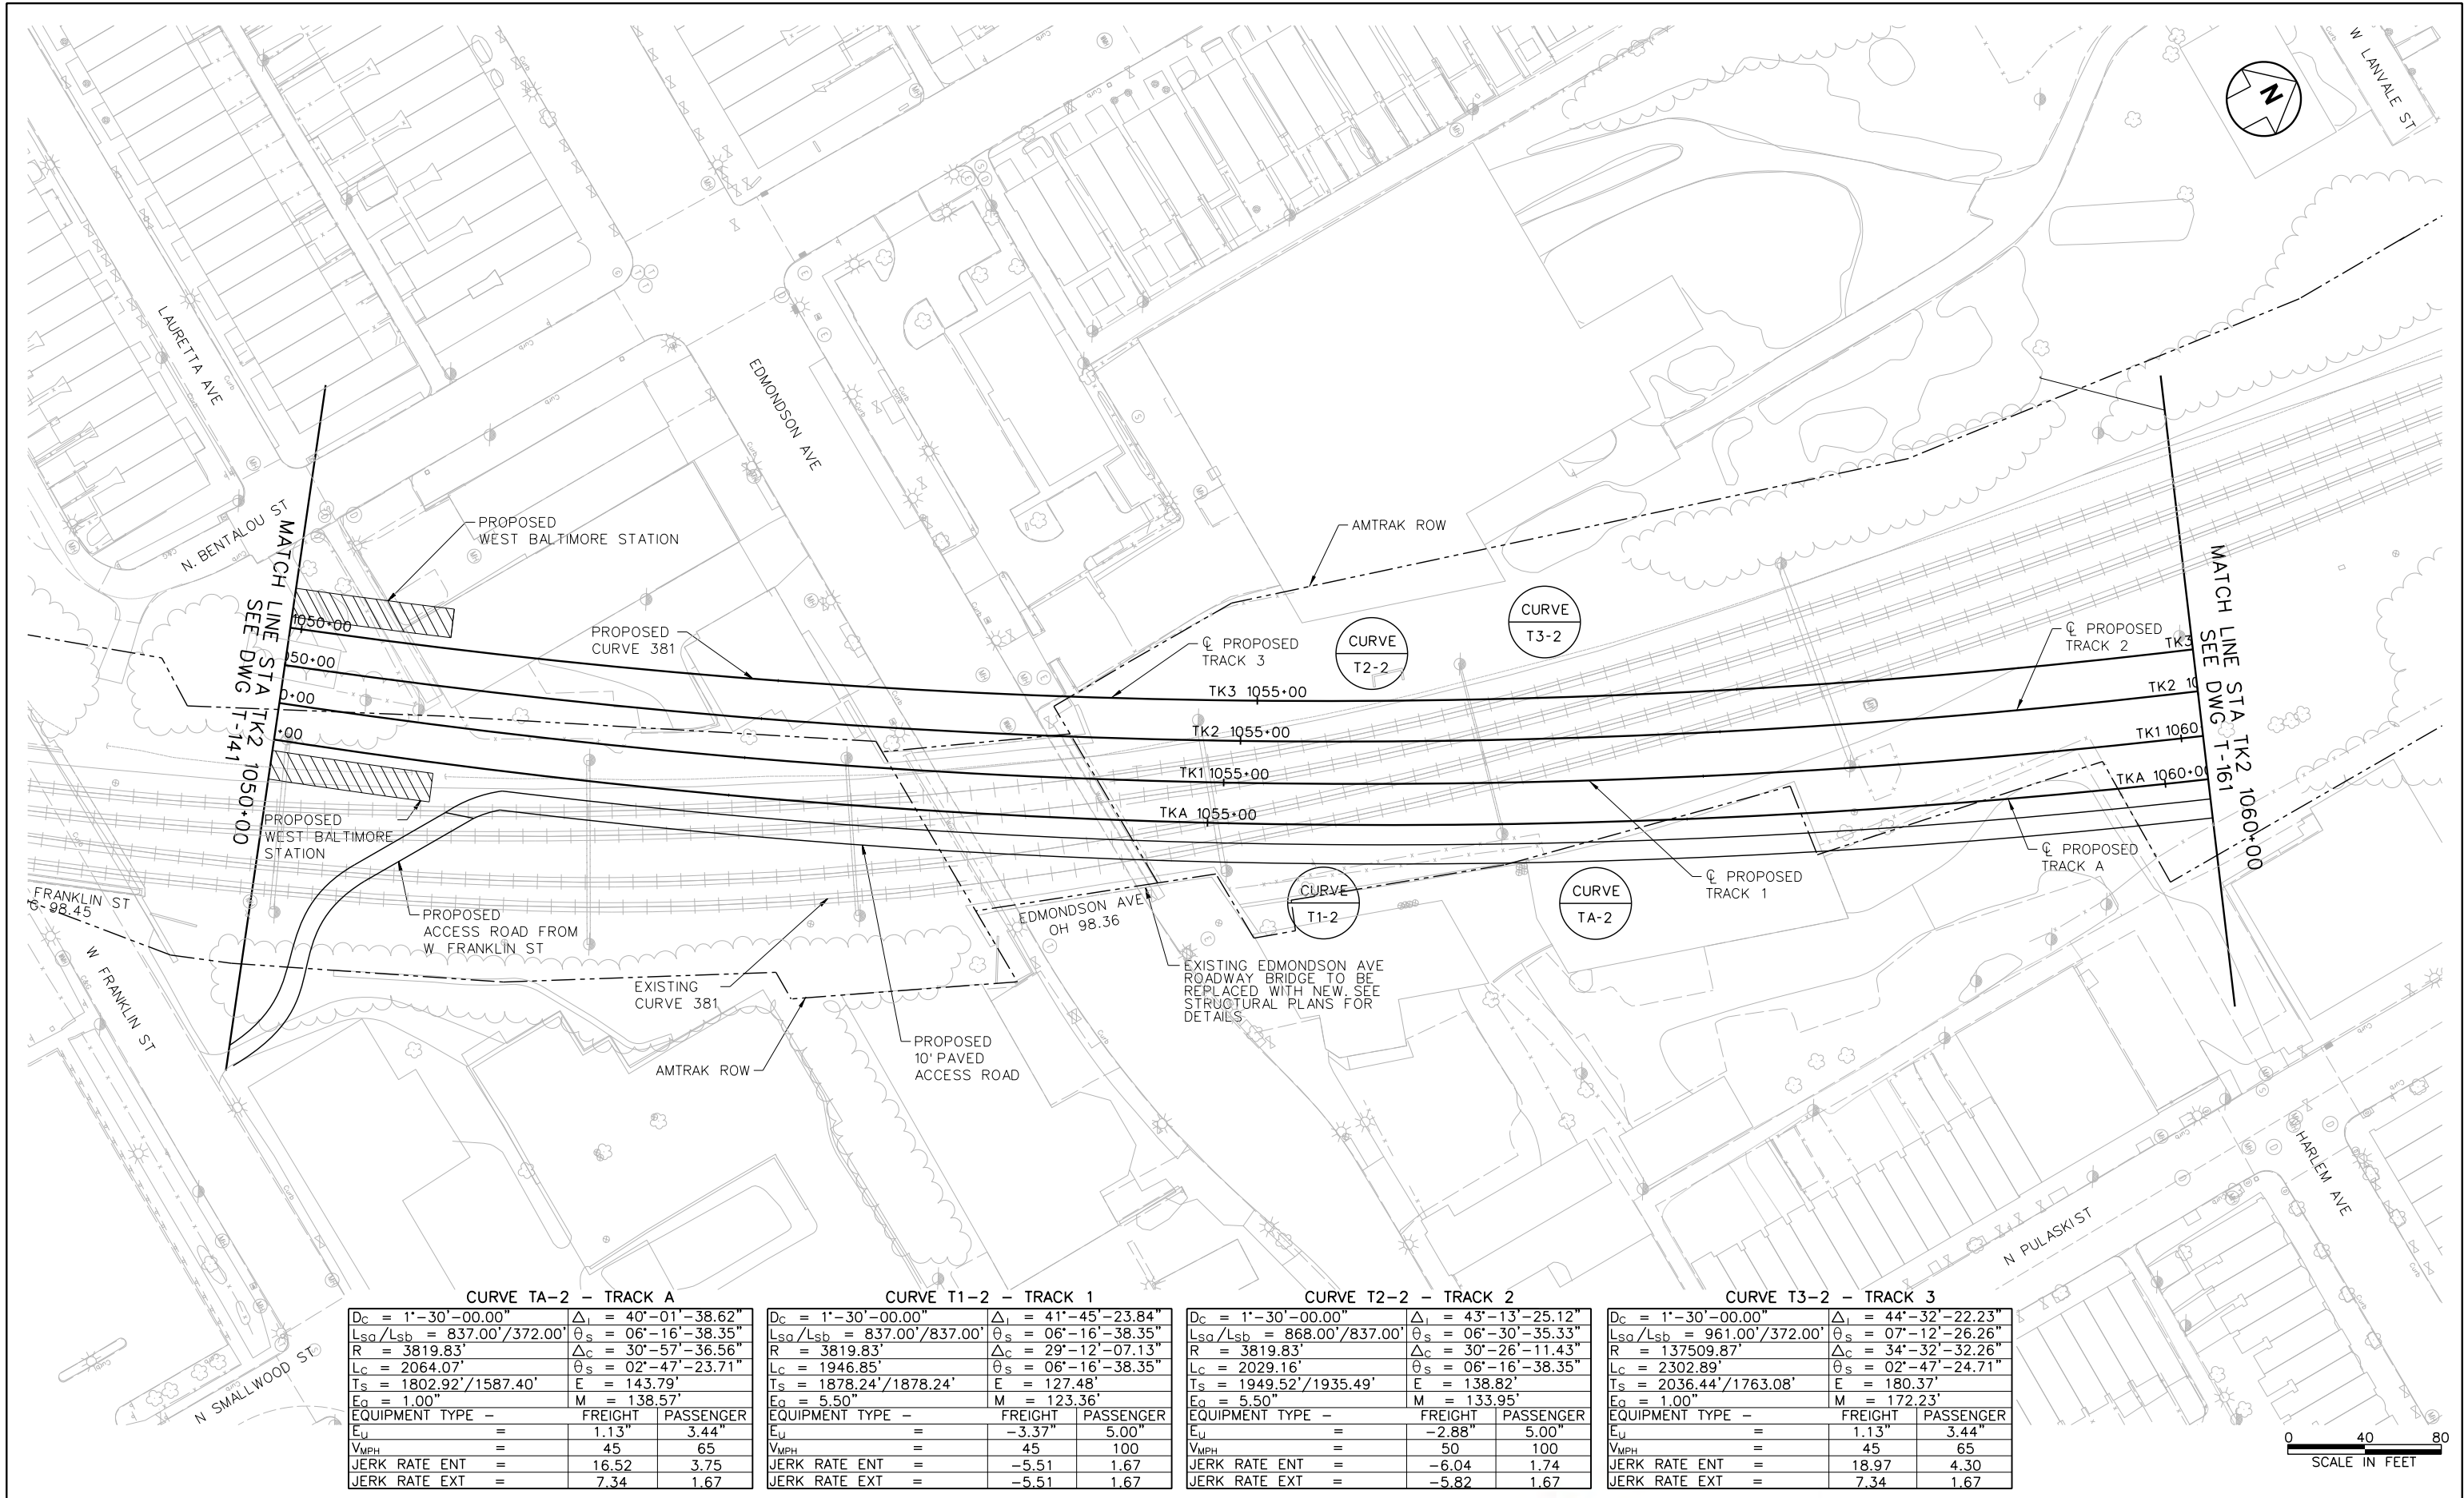

CURVE TA-2 - TRACK A			
Dc = 1'-30'-00.00"	Δi = 40'-01'-38.62"		
Lsq/Lsb = 837.00'/372.00'	θs = 06'-16'-38.35"		
R = 3819.83'	Δc = 30'-57'-36.56"		
Lc = 2064.07'	θs = 02'-47'-23.71"		
Ts = 1802.92'/1587.40'	E = 143.79'		
Eo = 1.00"	M = 138.57'		
EQUIPMENT TYPE -	FREIGHT	PASSENGER	
Eu =	1.13"	3.44"	
VMPH =	45	65	
JERK RATE ENT =	16.52	3.75	
JERK RATE EXT =	7.34	1.67	

CURVE T1-2 - TRACK 1			
Dc = 1'-30'-00.00"	Δi = 41'-45'-23.84"		
Lsq/Lsb = 837.00'/837.00'	θs = 06'-16'-38.35"		
R = 3819.83'	Δc = 29'-12'-07.13"		
Lc = 1946.85'	θs = 06'-16'-38.35"		
Ts = 1878.24'/1878.24'	E = 127.48'		
Eo = 5.50"	M = 123.36'		
EQUIPMENT TYPE -	FREIGHT	PASSENGER	
Eu =	-3.37"	5.00"	
VMPH =	45	100	
JERK RATE ENT =	-5.51	1.67	
JERK RATE EXT =	-5.51	1.67	

CURVE T2-2 - TRACK 2			
Dc = 1'-30'-00.00"	Δi = 43'-13'-25.12"		
Lsq/Lsb = 868.00'/837.00'	θs = 06'-30'-35.33"		
R = 3819.83'	Δc = 30'-26'-11.43"		
Lc = 2029.16'	θs = 06'-16'-38.35"		
Ts = 1949.52'/1935.49'	E = 138.82'		
Eo = 5.50"	M = 133.95'		
EQUIPMENT TYPE -	FREIGHT	PASSENGER	
Eu =	-2.88"	5.00"	
VMPH =	50	100	
JERK RATE ENT =	-6.04	1.74	
JERK RATE EXT =	-5.82	1.67	

CURVE T3-2 - TRACK 3			
Dc = 1'-30'-00.00"	Δi = 44'-32'-22.23"		
Lsq/Lsb = 961.00'/372.00'	θs = 07'-12'-26.26"		
R = 137509.87'	Δc = 34'-32'-32.26"		
Lc = 2302.89'	θs = 02'-47'-24.71"		
Ts = 2036.44'/1763.08'	E = 180.37'		
Eo = 1.00"	M = 172.23'		
EQUIPMENT TYPE -	FREIGHT	PASSENGER	
Eu =	1.13"	3.44"	
VMPH =	45	65	
JERK RATE ENT =	18.97	4.30	
JERK RATE EXT =	7.34	1.67	

No.	Revisions	Date	By




Office of Engineering
National Railroad Passenger Corporation
30th Street Station, Philadelphia, Pennsylvania 19104


Approved
WORK IN PROGRESS
Date




BALTIMORE, MD B&P TUNNEL		MPXX	Project No: C.EN.201278
TRACK PLAN			File name: No: XXXXX
STA TK2 1050+00 TO STA TK2 1060+00			Sheet No: OF XX
Designed DO	Drawn JB	Checked FB	Date 09/28/2016
Dwg. No. T-151			

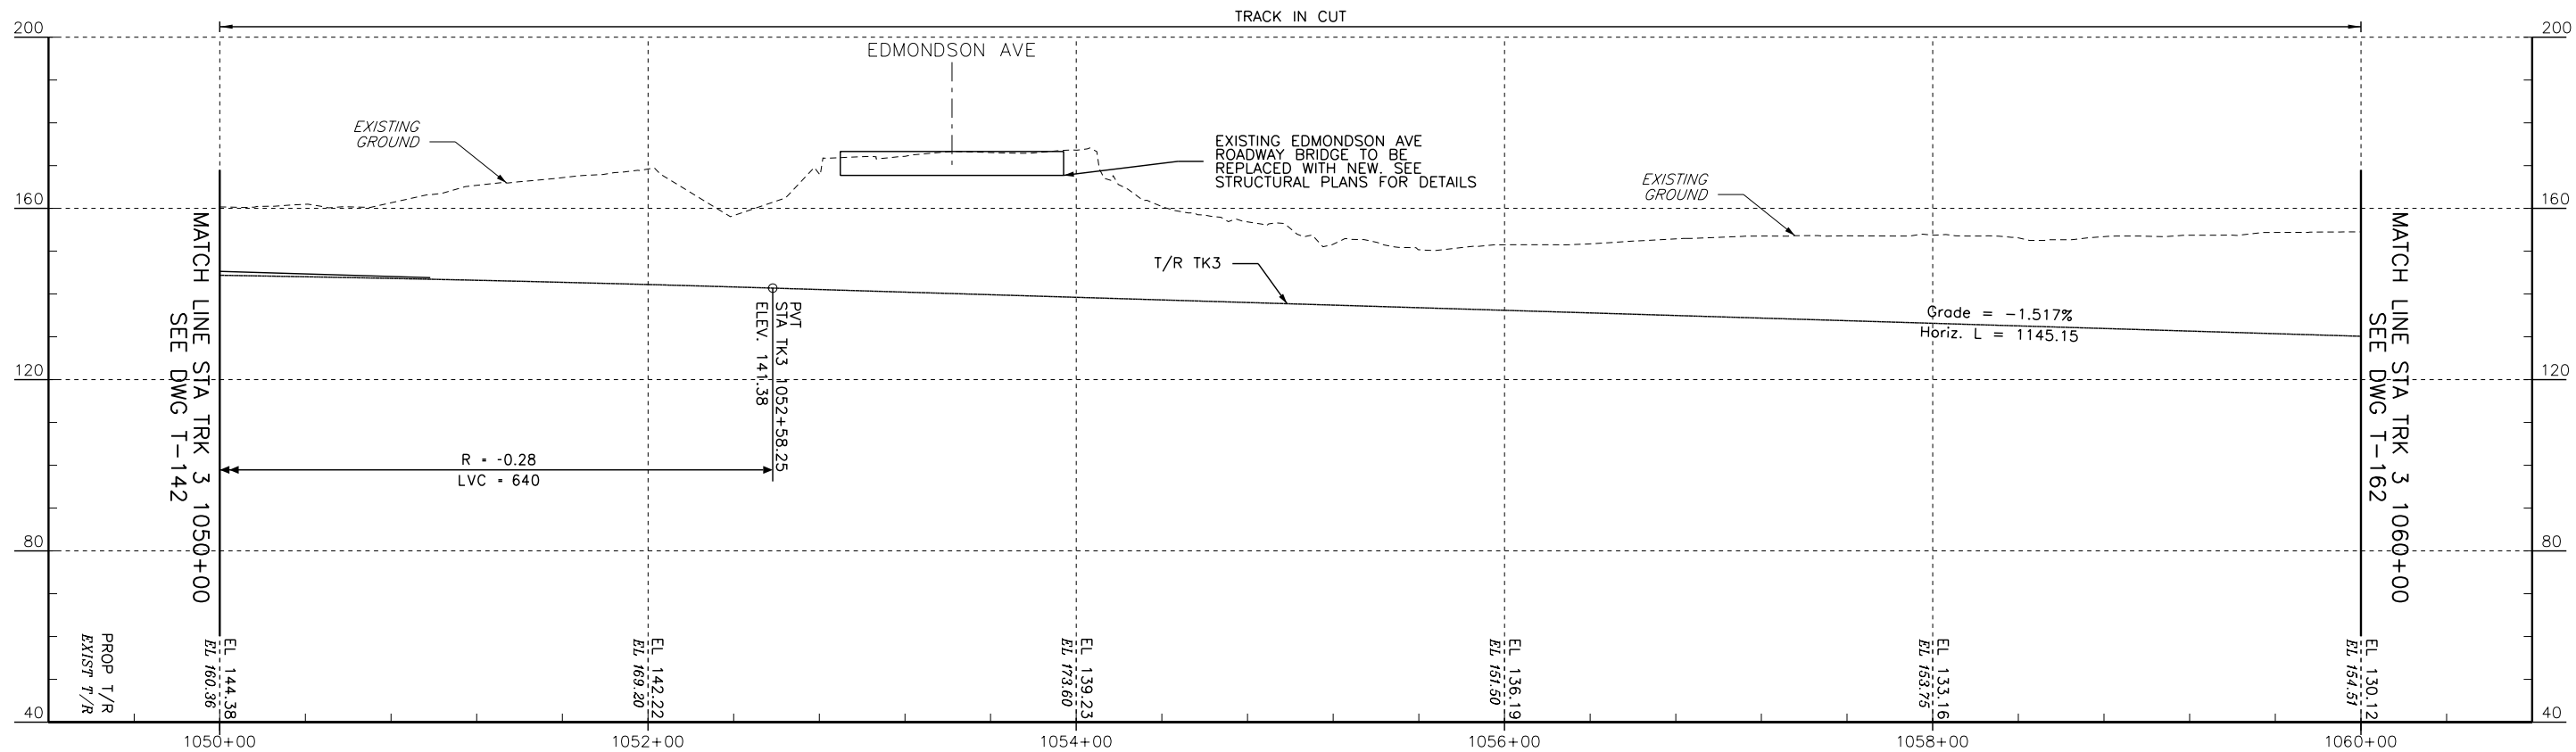

PROFILE - TRACK 3

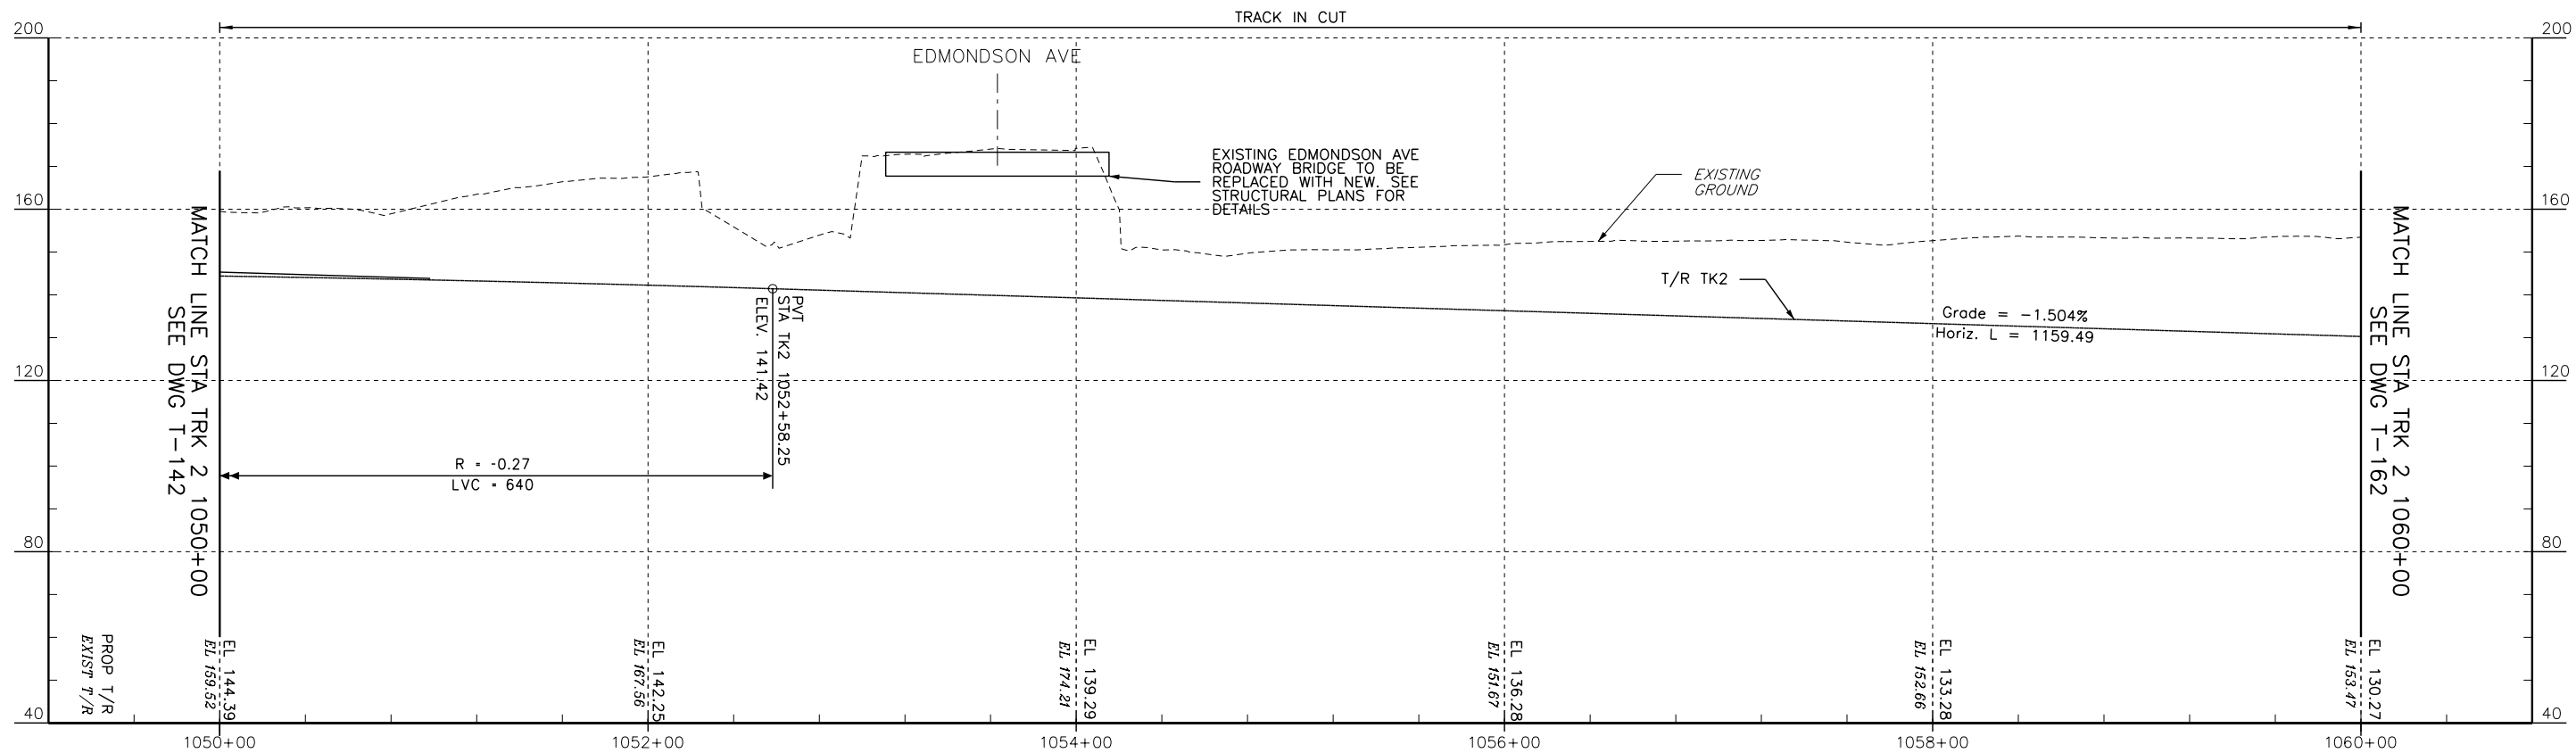

PROFILE - TRACK 2

 

No.	Revisions	Date	By



Office of Engineering

National Railroad Passenger Corporation
30th Street Station, Philadelphia, Pennsylvania 19104


Approved

WORK IN PROGRESS


Date




BALTIMORE, MD B&P TUNNEL		MPXX	Project No: C.EN.201278
PROFILES - TRACK 2 & TRACK 3 STA. 1050+00 TO STA. 1060+00			file name: No: XXXXX
Designed DO		Drawn JB	Sheet No: OF XX
Checked FB		Date 09/28/2016	Dwg. No: T-152

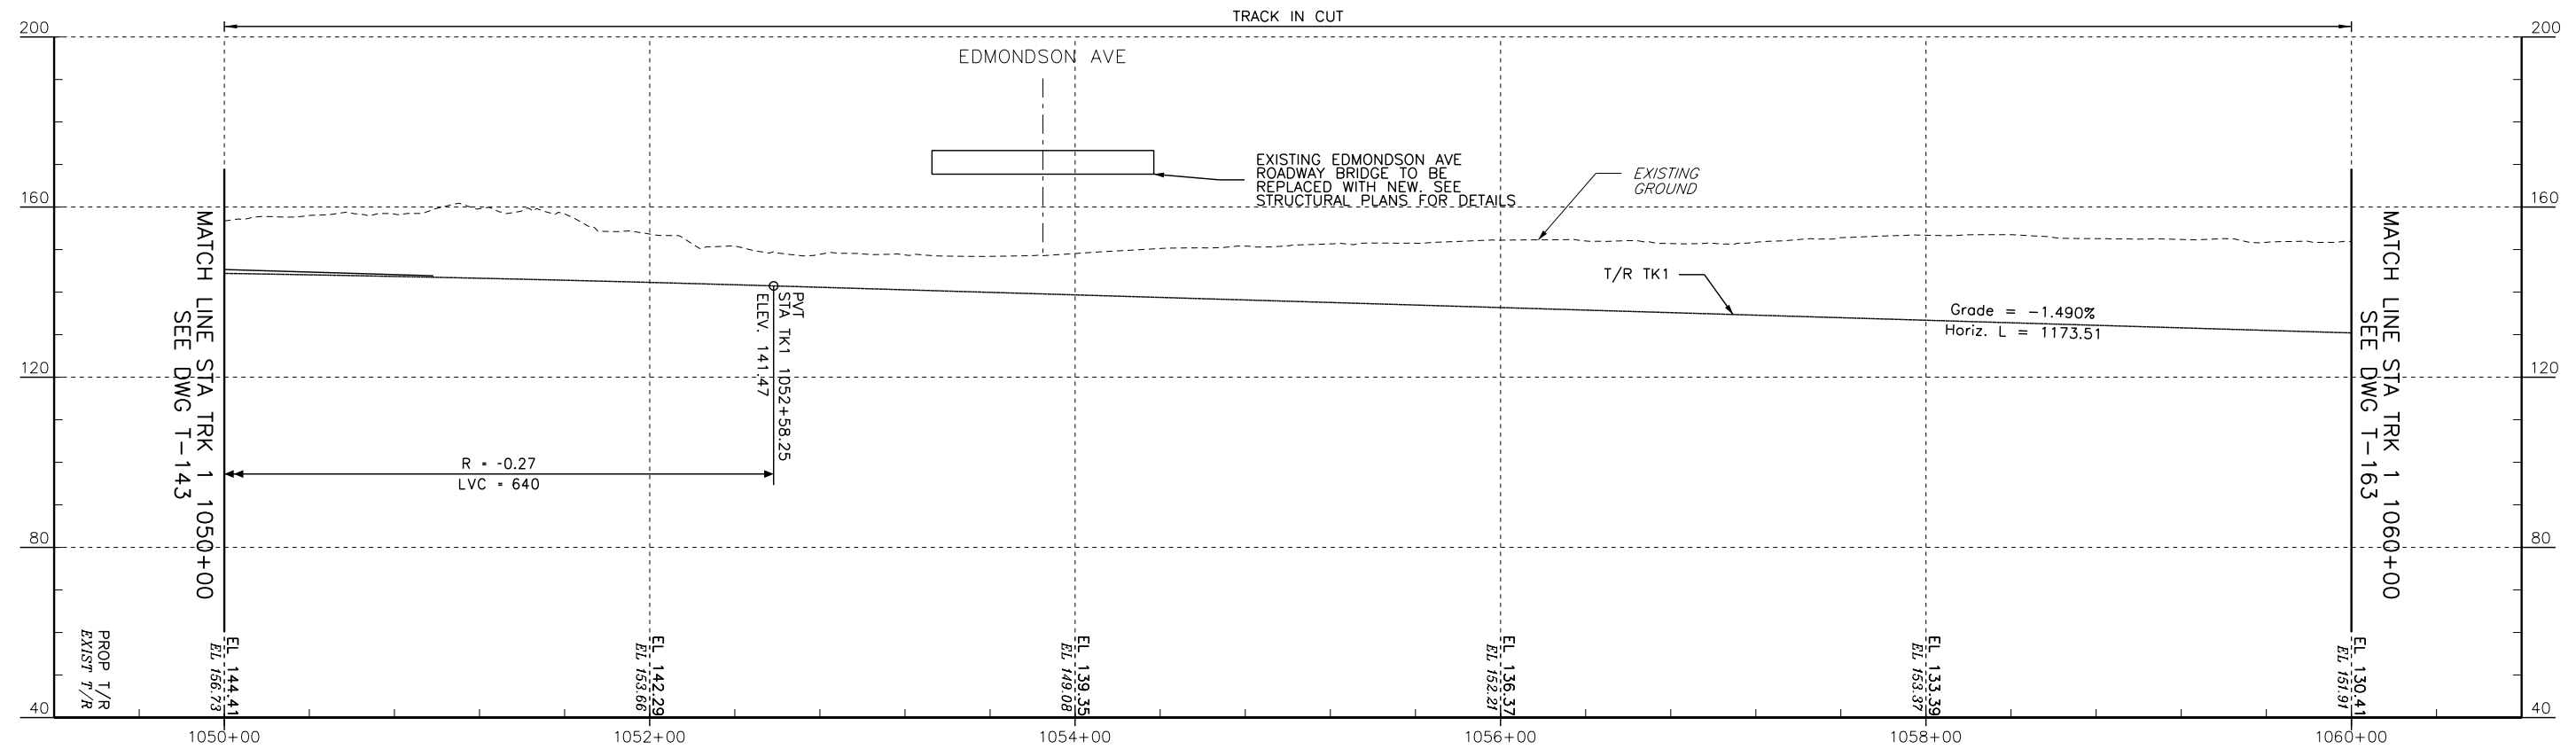

PROFILE - TRACK 1

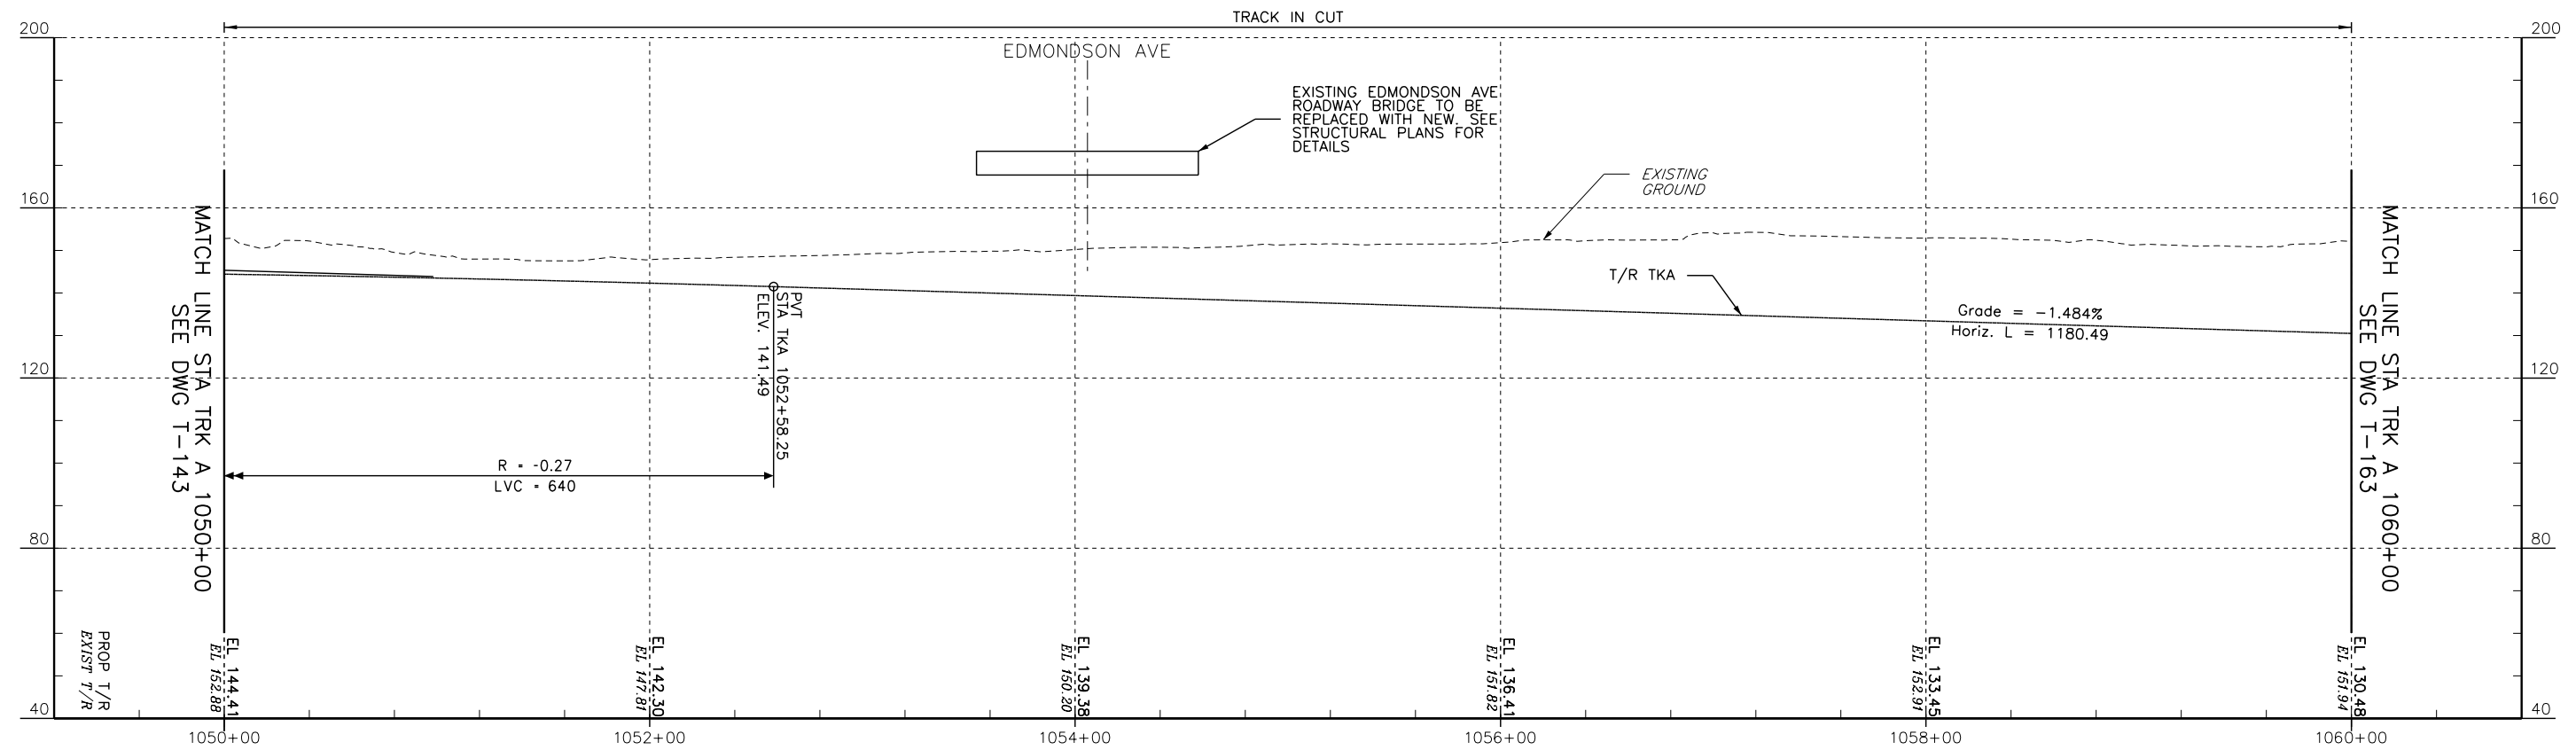

PROFILE - TRACK A

 

No.	Revisions	Date	By



Office of Engineering

National Railroad Passenger Corporation
30th Street Station, Philadelphia, Pennsylvania 19104

Approved

WORK IN PROGRESS

Date




BALTIMORE, MD
B&P TUNNEL

MPXX

PROFILES - TRACK A & TRACK 1
STA. 1050+00 TO STA. 1060+00

Designed DO Drawn JB Checked FB Date 09/28/2016

Project No: C.EN.201278
File name: XXXXX
Sheet No: OF XX
Dwg. No: T-153

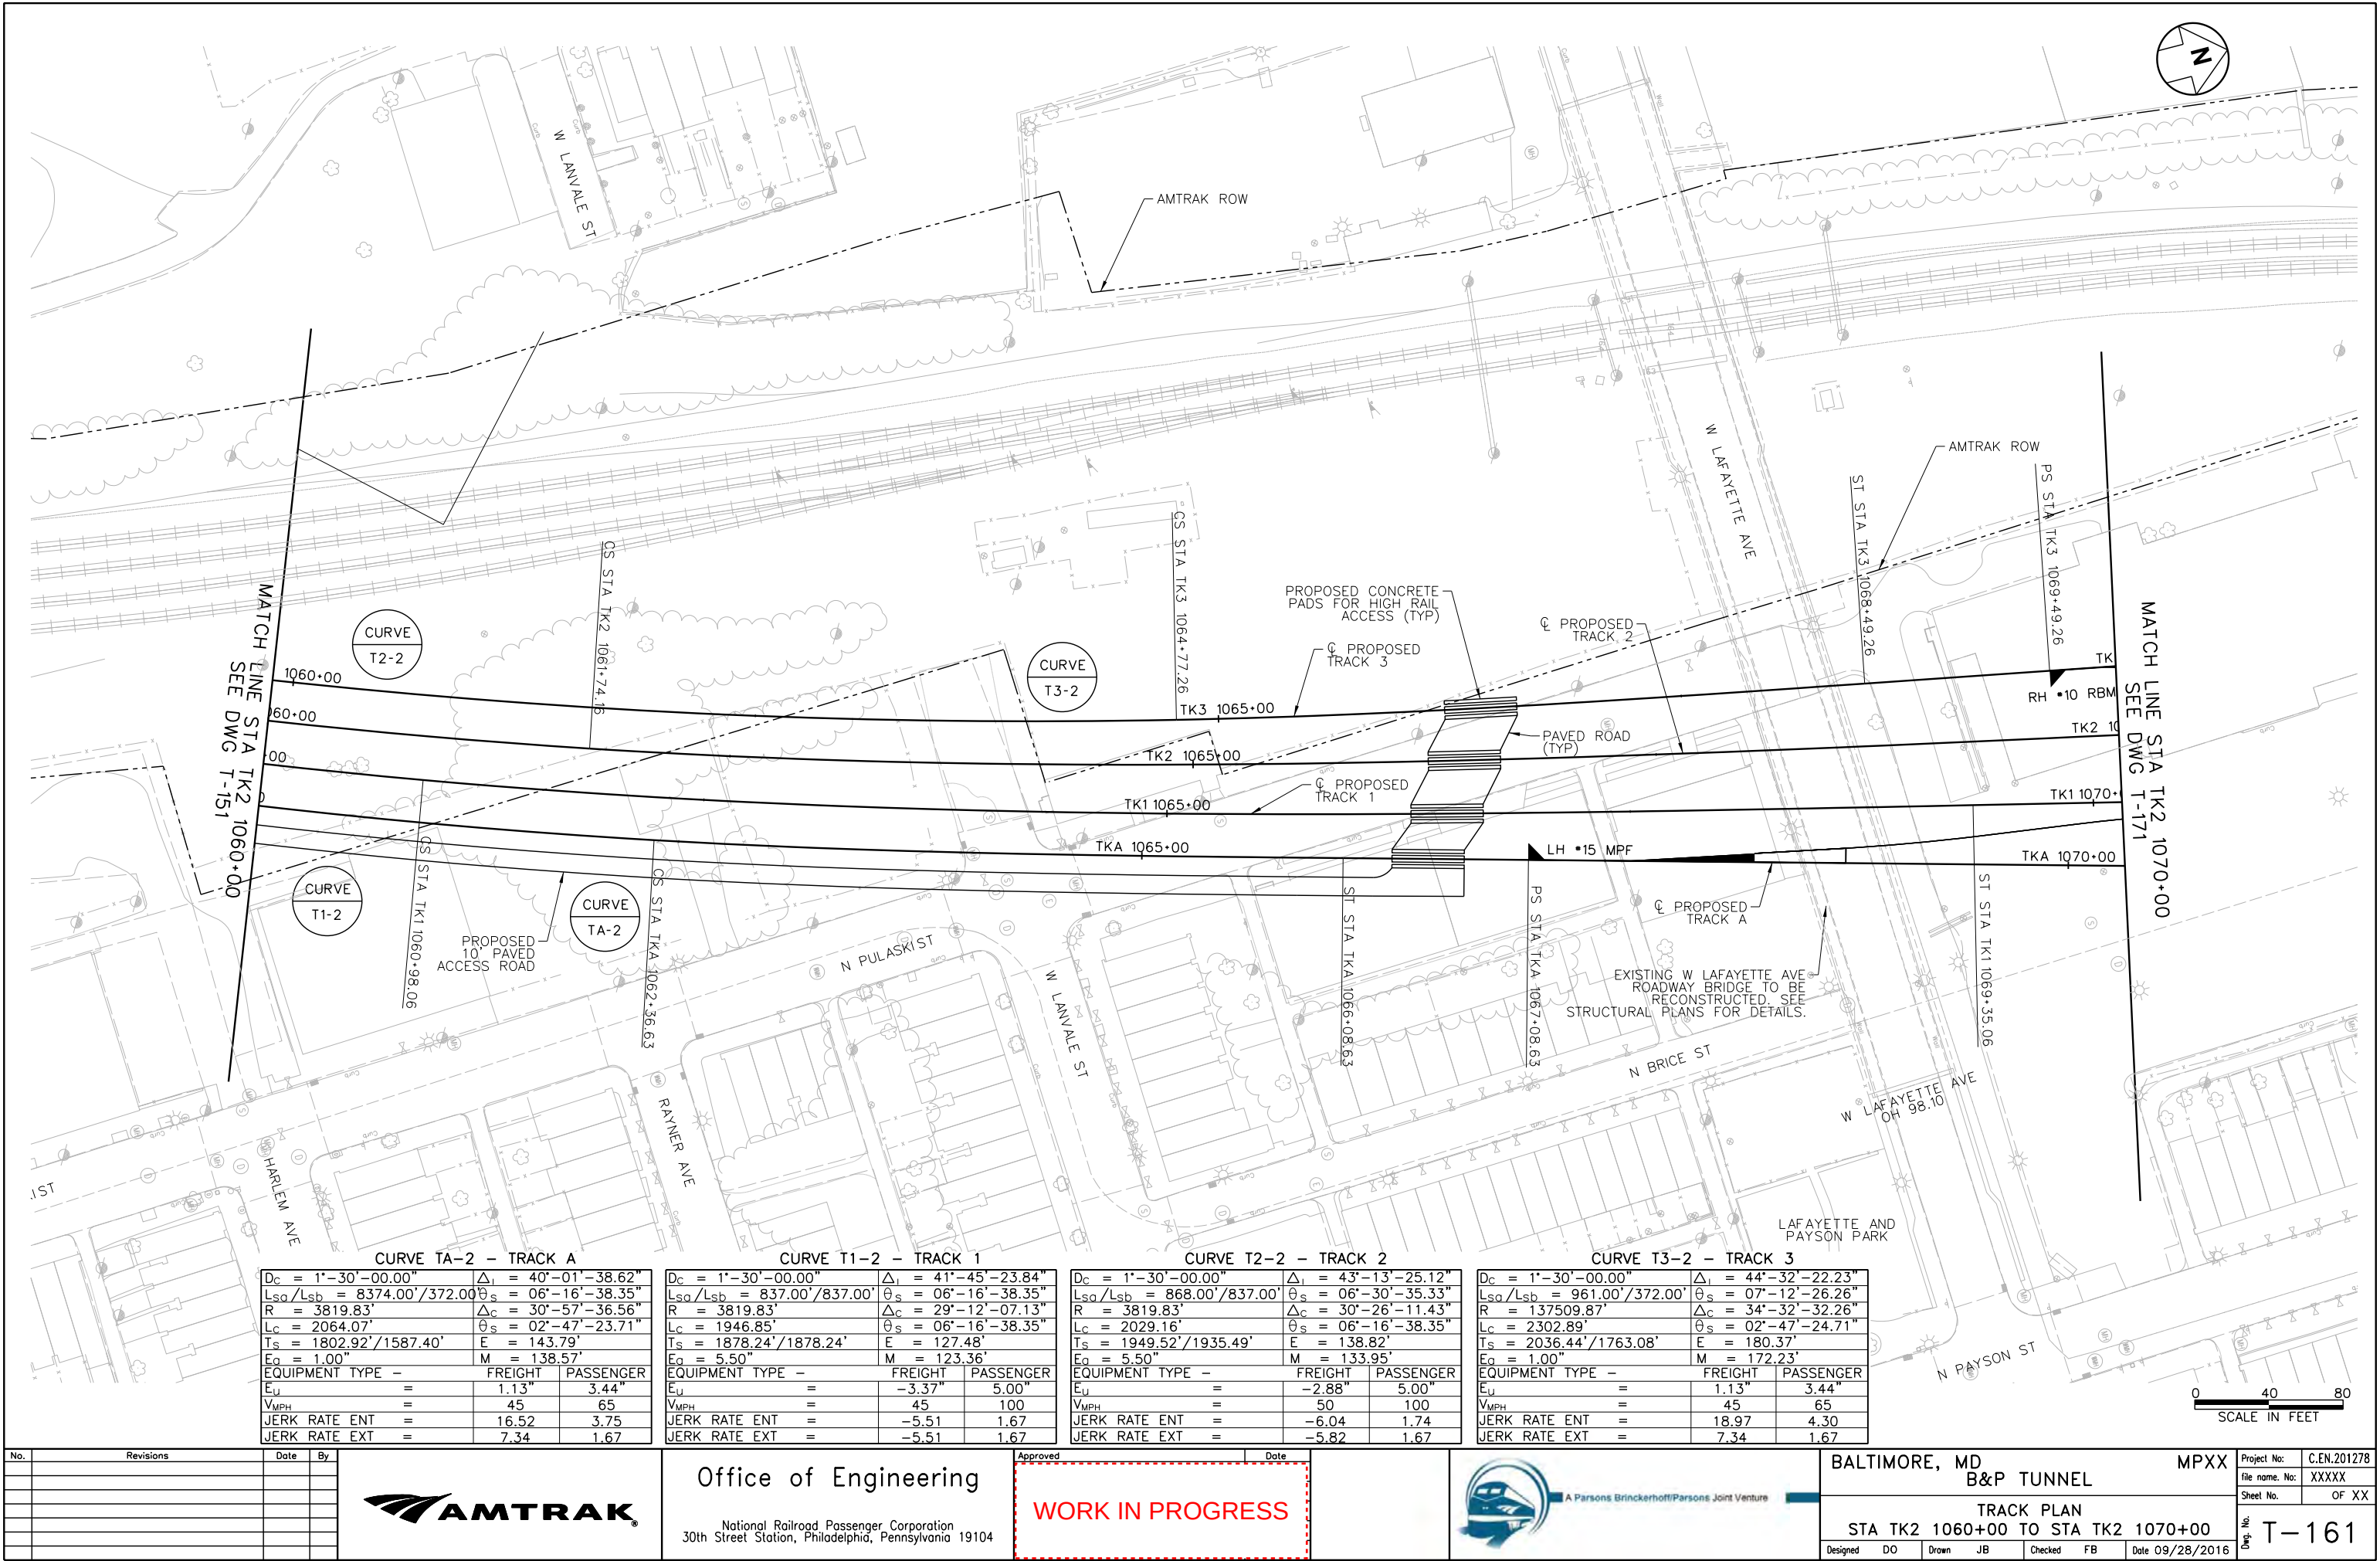

CURVE TA-2 - TRACK A				CURVE T1-2 - TRACK 1				CURVE T2-2 - TRACK 2				CURVE T3-2 - TRACK 3			
Dc = 1'-30'-00.00"		Δi = 40'-01'-38.62"		Dc = 1'-30'-00.00"		Δi = 41'-45'-23.84"		Dc = 1'-30'-00.00"		Δi = 43'-13'-25.12"		Dc = 1'-30'-00.00"		Δi = 44'-32'-22.23"	
Lsq/Lsb = 8374.00'/372.00'		θs = 06'-16'-38.35"		Lsq/Lsb = 837.00'/837.00'		θs = 06'-16'-38.35"		Lsq/Lsb = 868.00'/837.00'		θs = 06'-30'-35.33"		Lsq/Lsb = 961.00'/372.00'		θs = 07'-12'-26.26"	
R = 3819.83'		Δc = 30'-57'-36.56"		R = 3819.83'		Δc = 29'-12'-07.13"		R = 3819.83'		Δc = 30'-26'-11.43"		R = 137509.87'		Δc = 34'-32'-32.26"	
Lc = 2064.07'		θs = 02'-47'-23.71"		Lc = 1946.85'		θs = 06'-16'-38.35"		Lc = 2029.16'		θs = 06'-16'-38.35"		Lc = 2302.89'		θs = 02'-47'-24.71"	
Ts = 1802.92'/1587.40'		E = 143.79'		Ts = 1878.24'/1878.24'		E = 127.48'		Ts = 1949.52'/1935.49'		E = 138.82'		Ts = 2036.44'/1763.08'		E = 180.37'	
Ea = 1.00"		M = 138.57'		Ea = 5.50"		M = 123.36'		Ea = 5.50"		M = 133.95'		Ea = 1.00"		M = 172.23'	
EQUIPMENT TYPE -		FREIGHT		EQUIPMENT TYPE -		FREIGHT		EQUIPMENT TYPE -		FREIGHT		EQUIPMENT TYPE -		FREIGHT	
Eu		=		Eu		=		Eu		=		Eu		=	
VMPH		=		VMPH		=		VMPH		=		VMPH		=	
JERK RATE ENT		=		JERK RATE ENT		=		JERK RATE ENT		=		JERK RATE ENT		=	
JERK RATE EXT		=		JERK RATE EXT		=		JERK RATE EXT		=		JERK RATE EXT		=	

No.	Revisions	Date	By




Office of Engineering
National Railroad Passenger Corporation
30th Street Station, Philadelphia, Pennsylvania 19104


Approved
WORK IN PROGRESS
Date




BALTIMORE, MD B&P TUNNEL		MPXX		Project No:	C.EN.201278
TRACK PLAN		STA TK2 1060+00 TO STA TK2 1070+00		File name:	No: XXXXX
Designed DO		Drawn JB		Sheet No:	OF XX
Checked FB		Date 09/28/2016		Dwg. No:	T-161

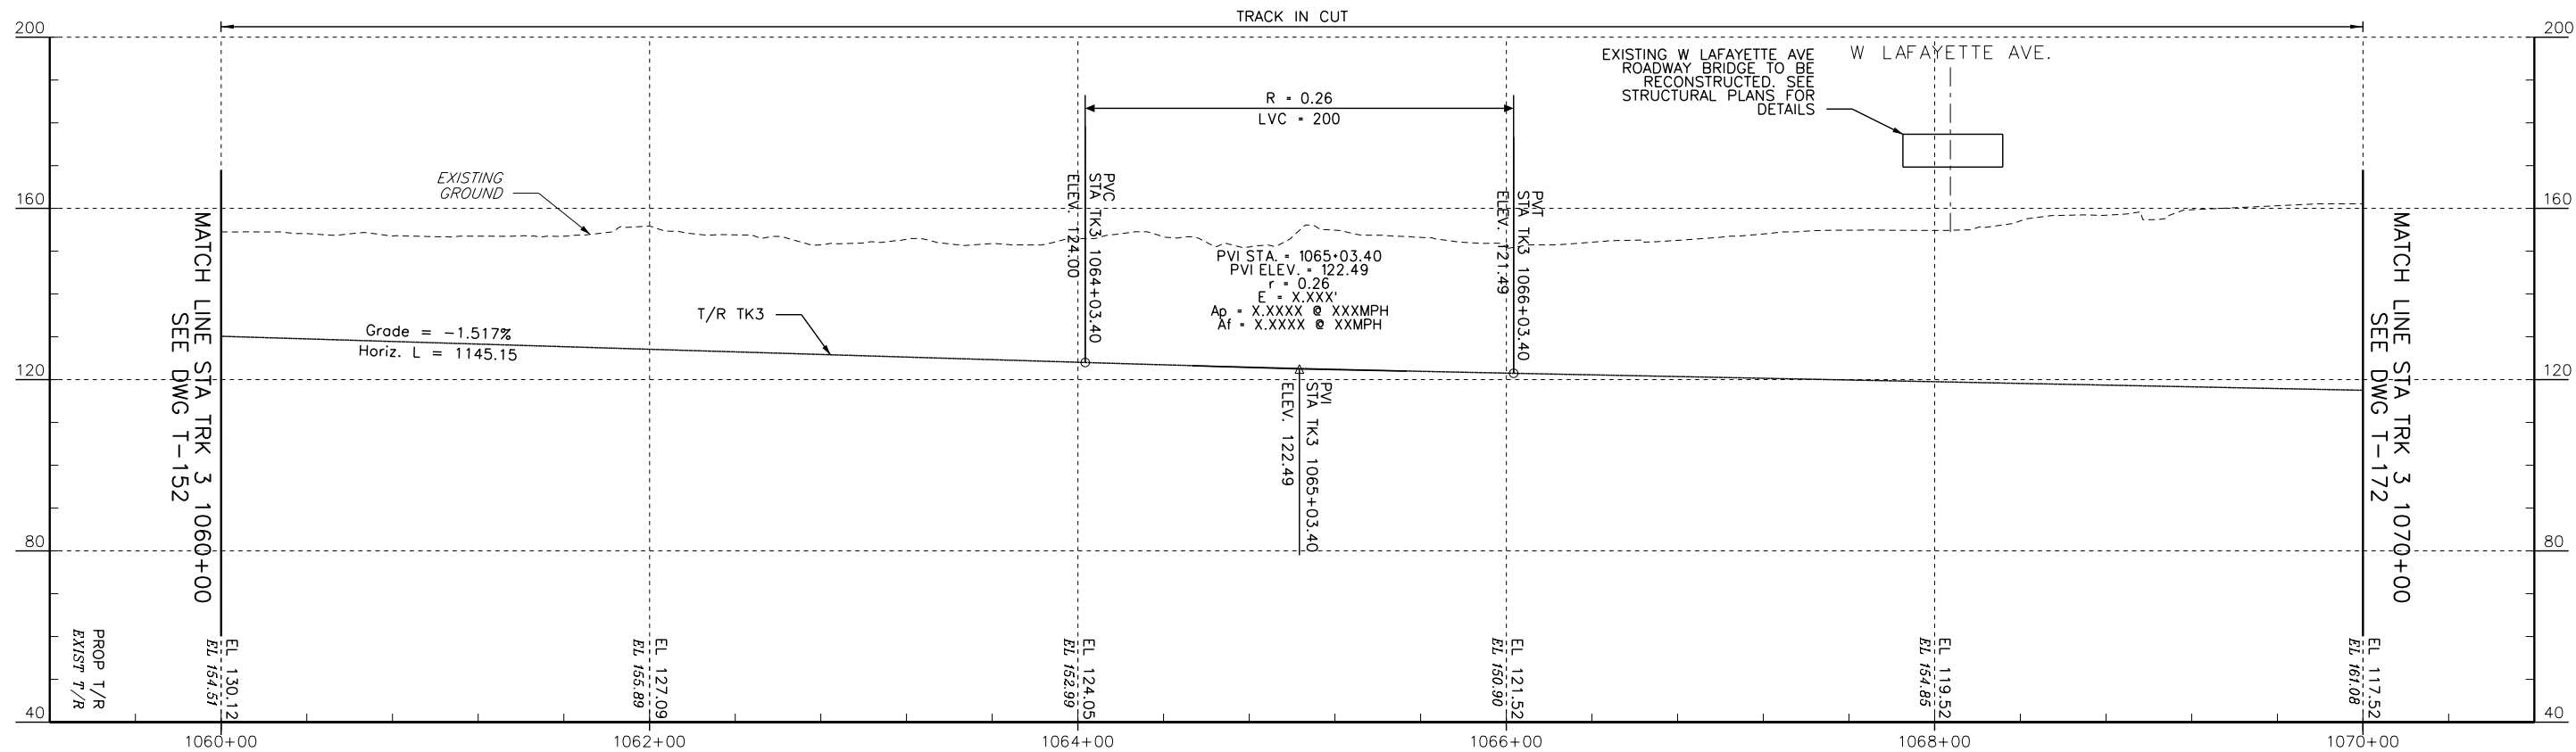

PROFILE - TRACK 3

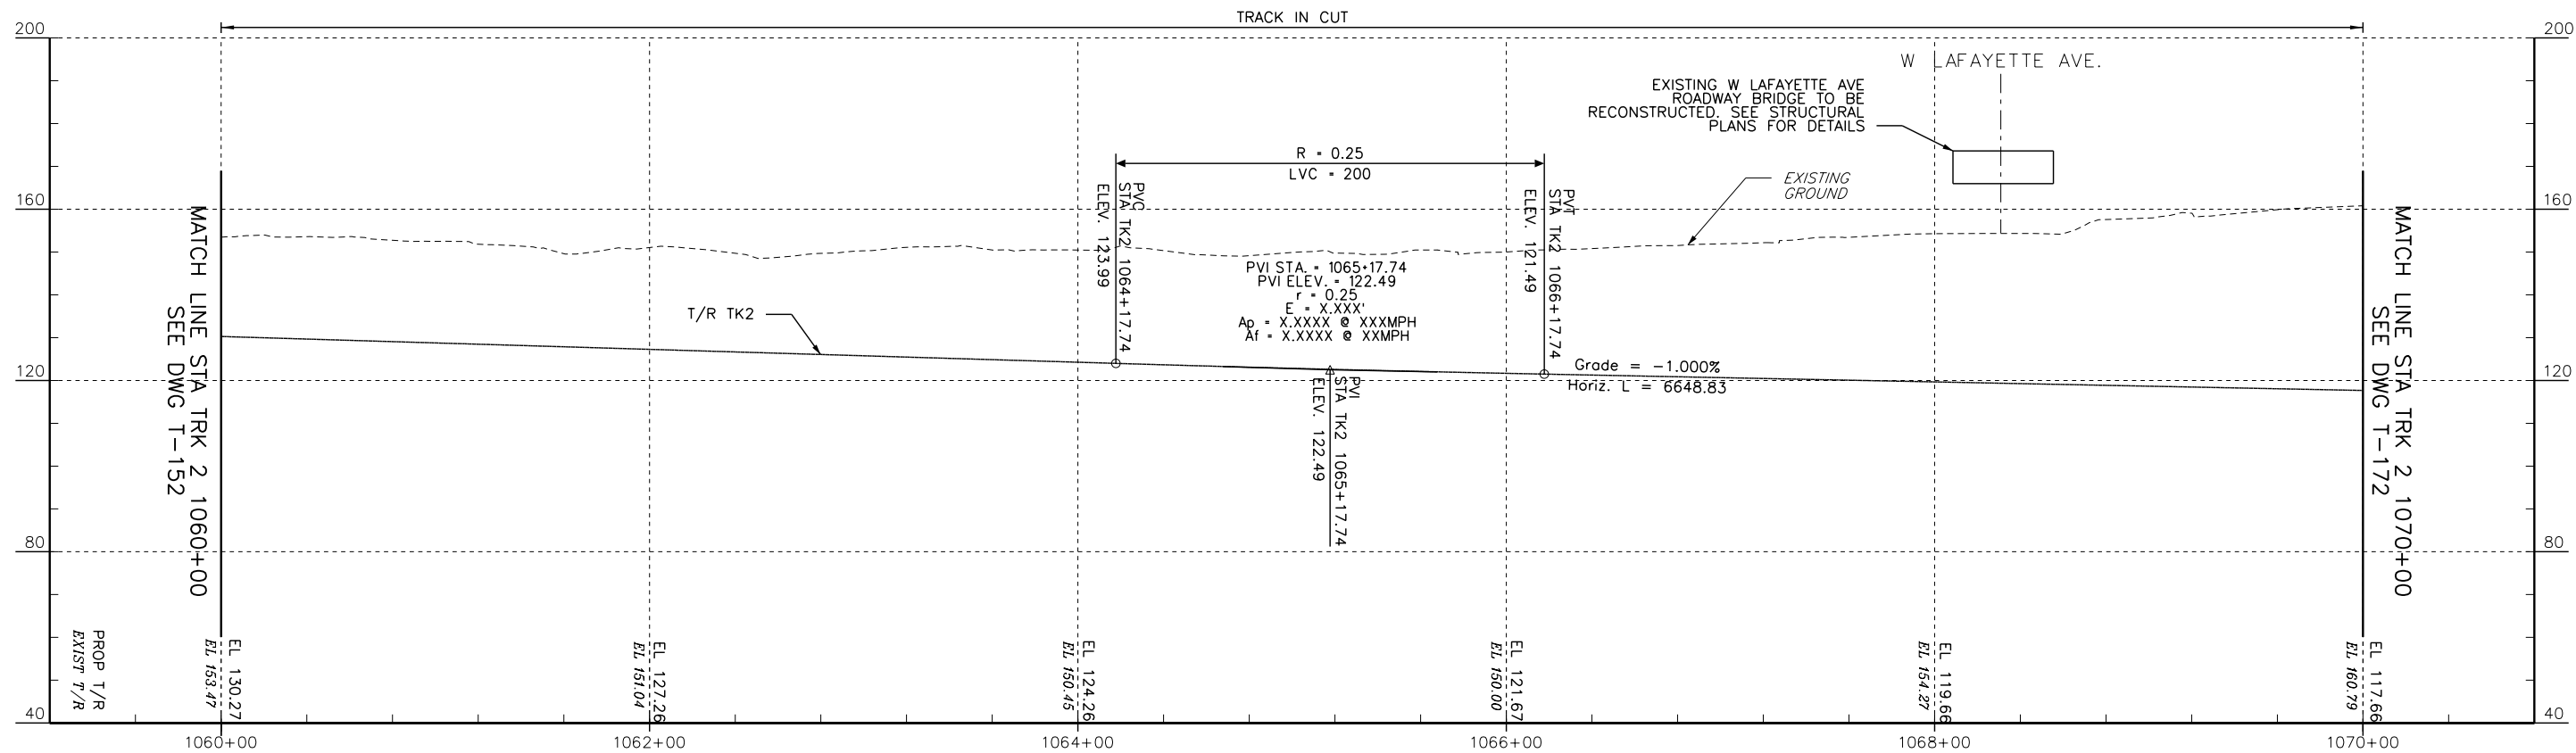

PROFILE - TRACK 2

 

No.	Revisions	Date	By



Office of Engineering

National Railroad Passenger Corporation
30th Street Station, Philadelphia, Pennsylvania 19104


Approved

WORK IN PROGRESS


Date




BALTIMORE, MD B&P TUNNEL		MPXX	Project No: C.EN.201278
PROFILES - TRACK 2 & TRACK 3 STA. 1060+00 TO STA. 1070+00		Designed DO	file name: No: XXXXX
		Drawn JB	Sheet No: OF XX
		Checked FB	Dwg. No: T-162
		Date 09/28/2016	

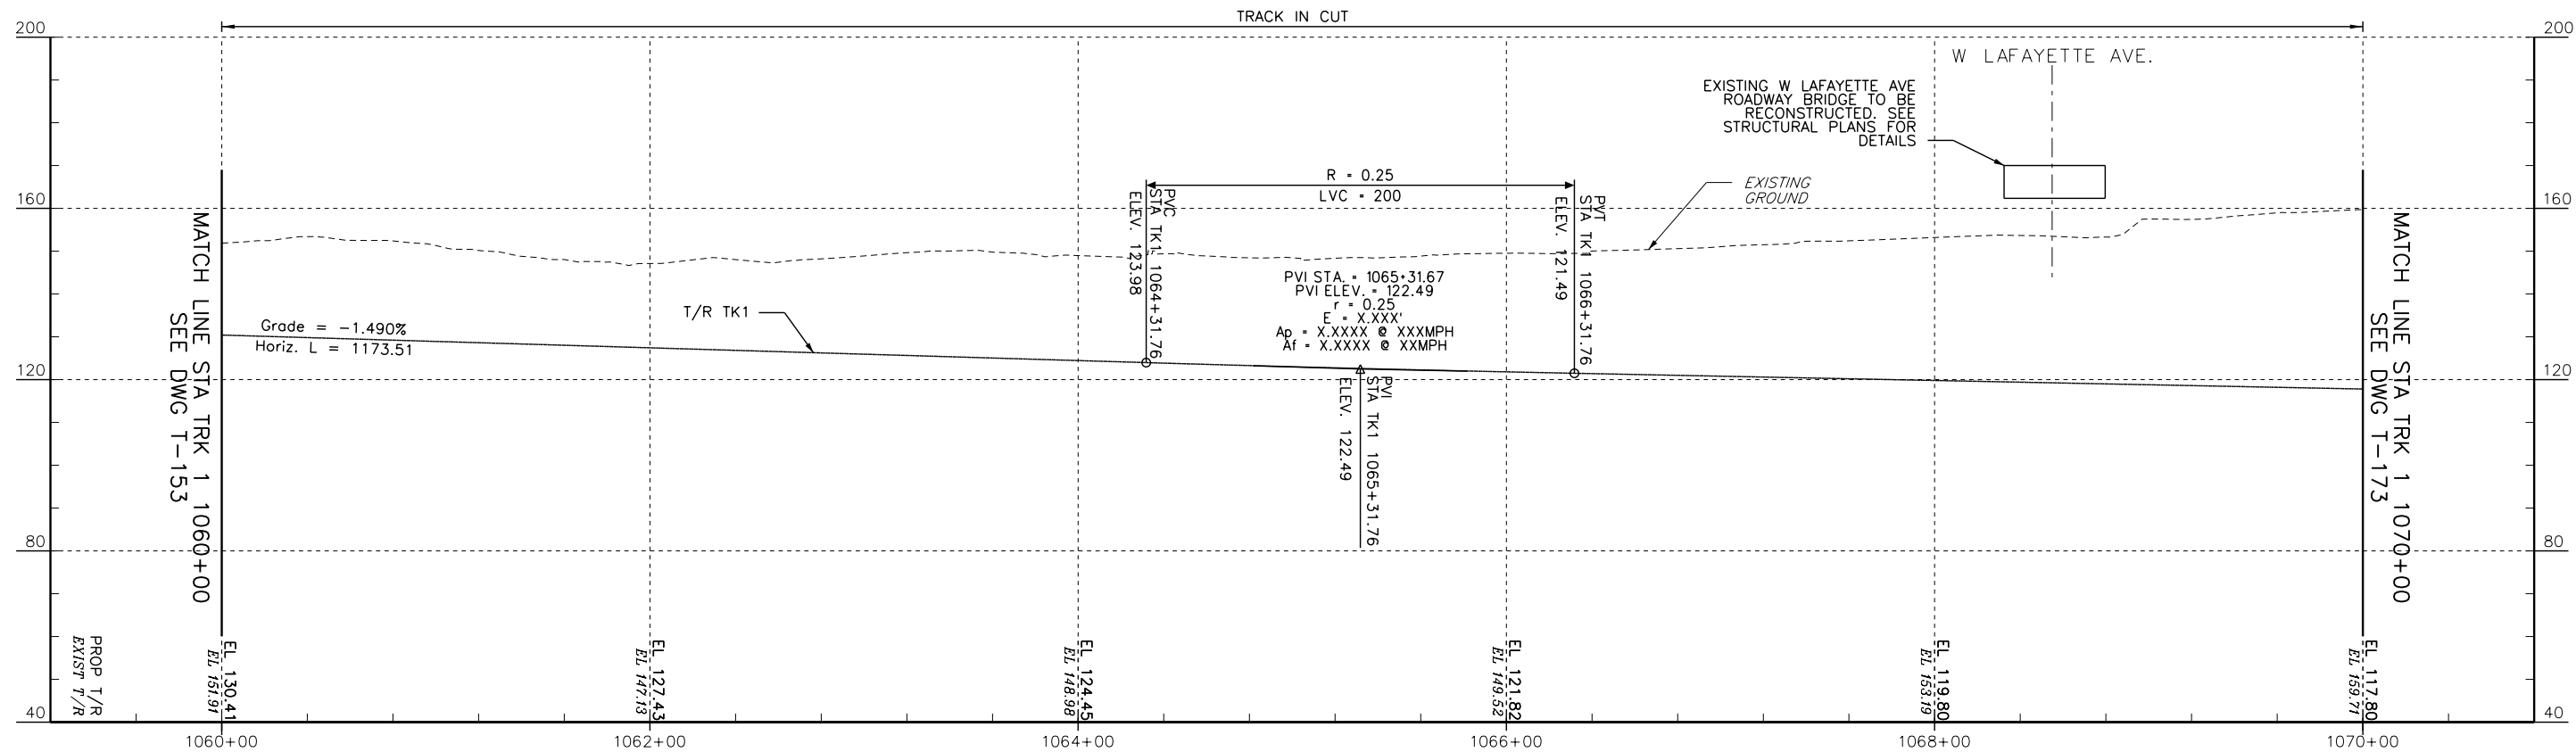

PROFILE - TRACK 1

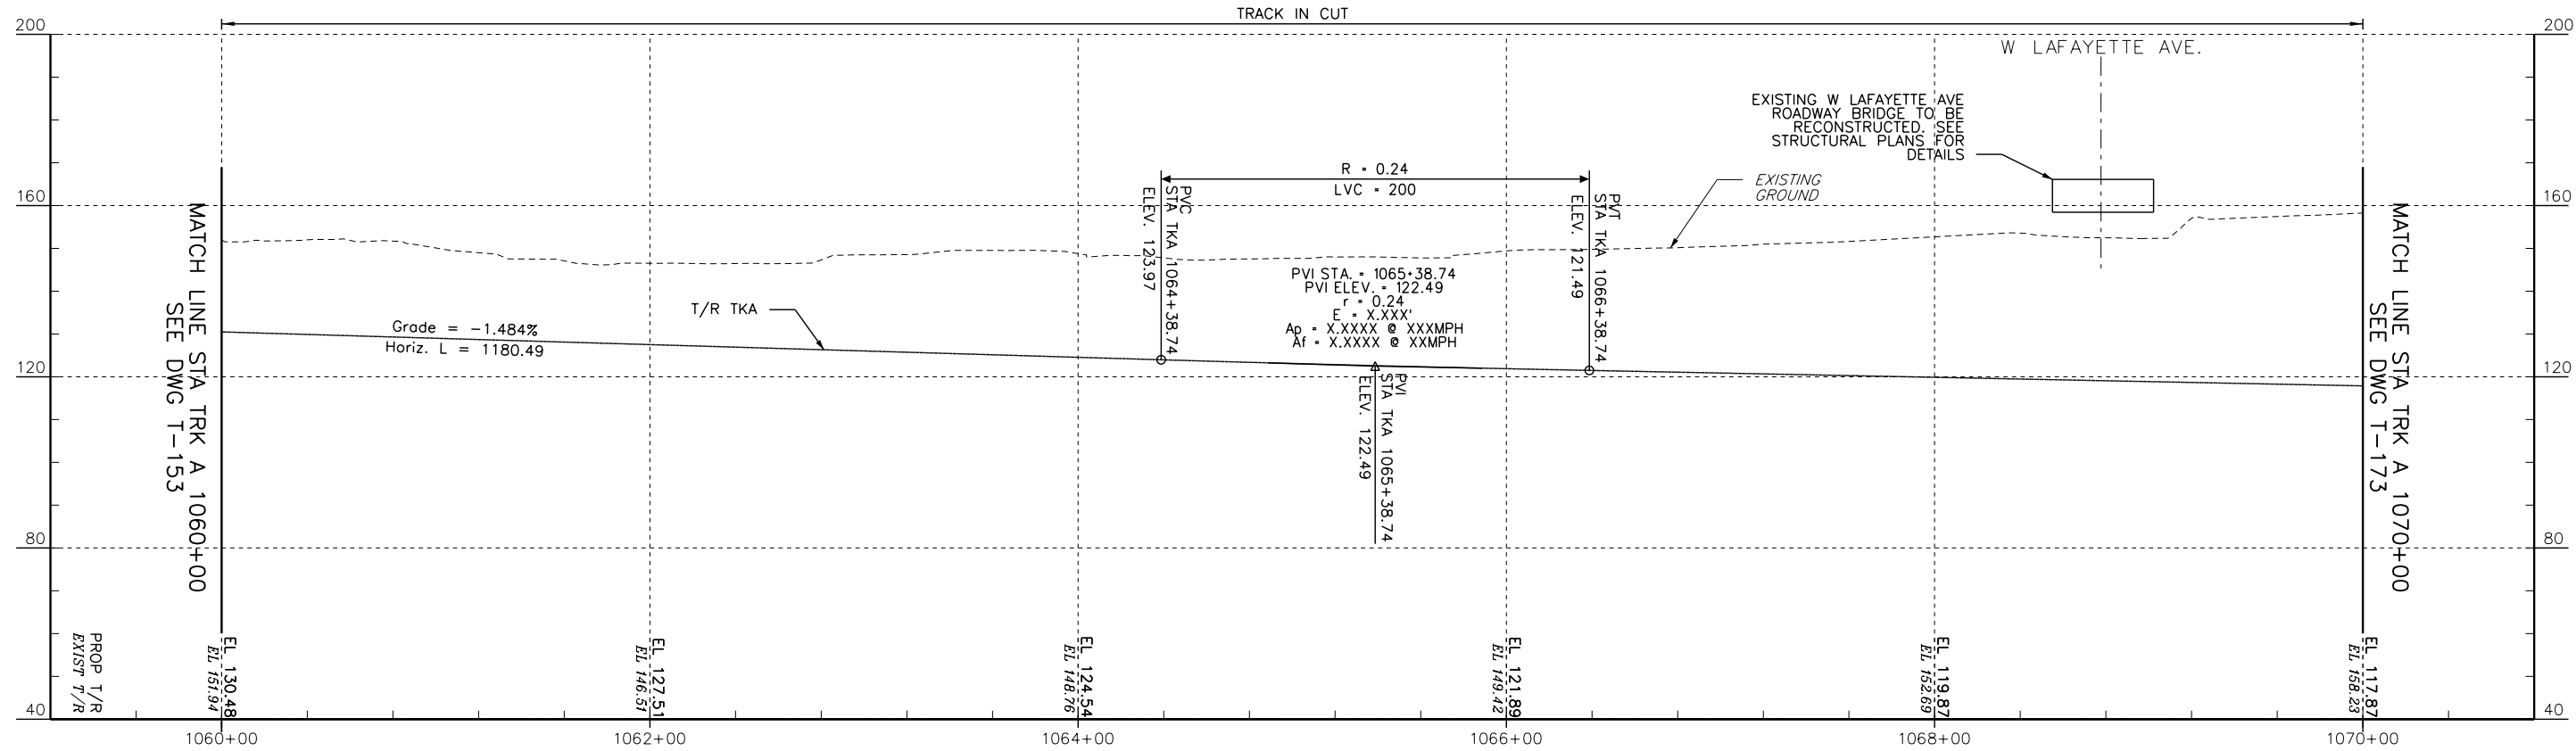

PROFILE - TRACK A

 

No.	Revisions	Date	By



Office of Engineering

National Railroad Passenger Corporation
30th Street Station, Philadelphia, Pennsylvania 19104

Approved	Date
WORK IN PROGRESS	




BALTIMORE, MD
B&P TUNNEL

MPXX

PROFILES - TRACK A & TRACK 1
STA. 1060+00 TO STA. 1070+00

Designed DO Drawn JB Checked FB Date 09/28/2016

Project No:	C.EN.201278
File name:	No: XXXXX
Sheet No.	OF XX
Dwg. No.	T-163

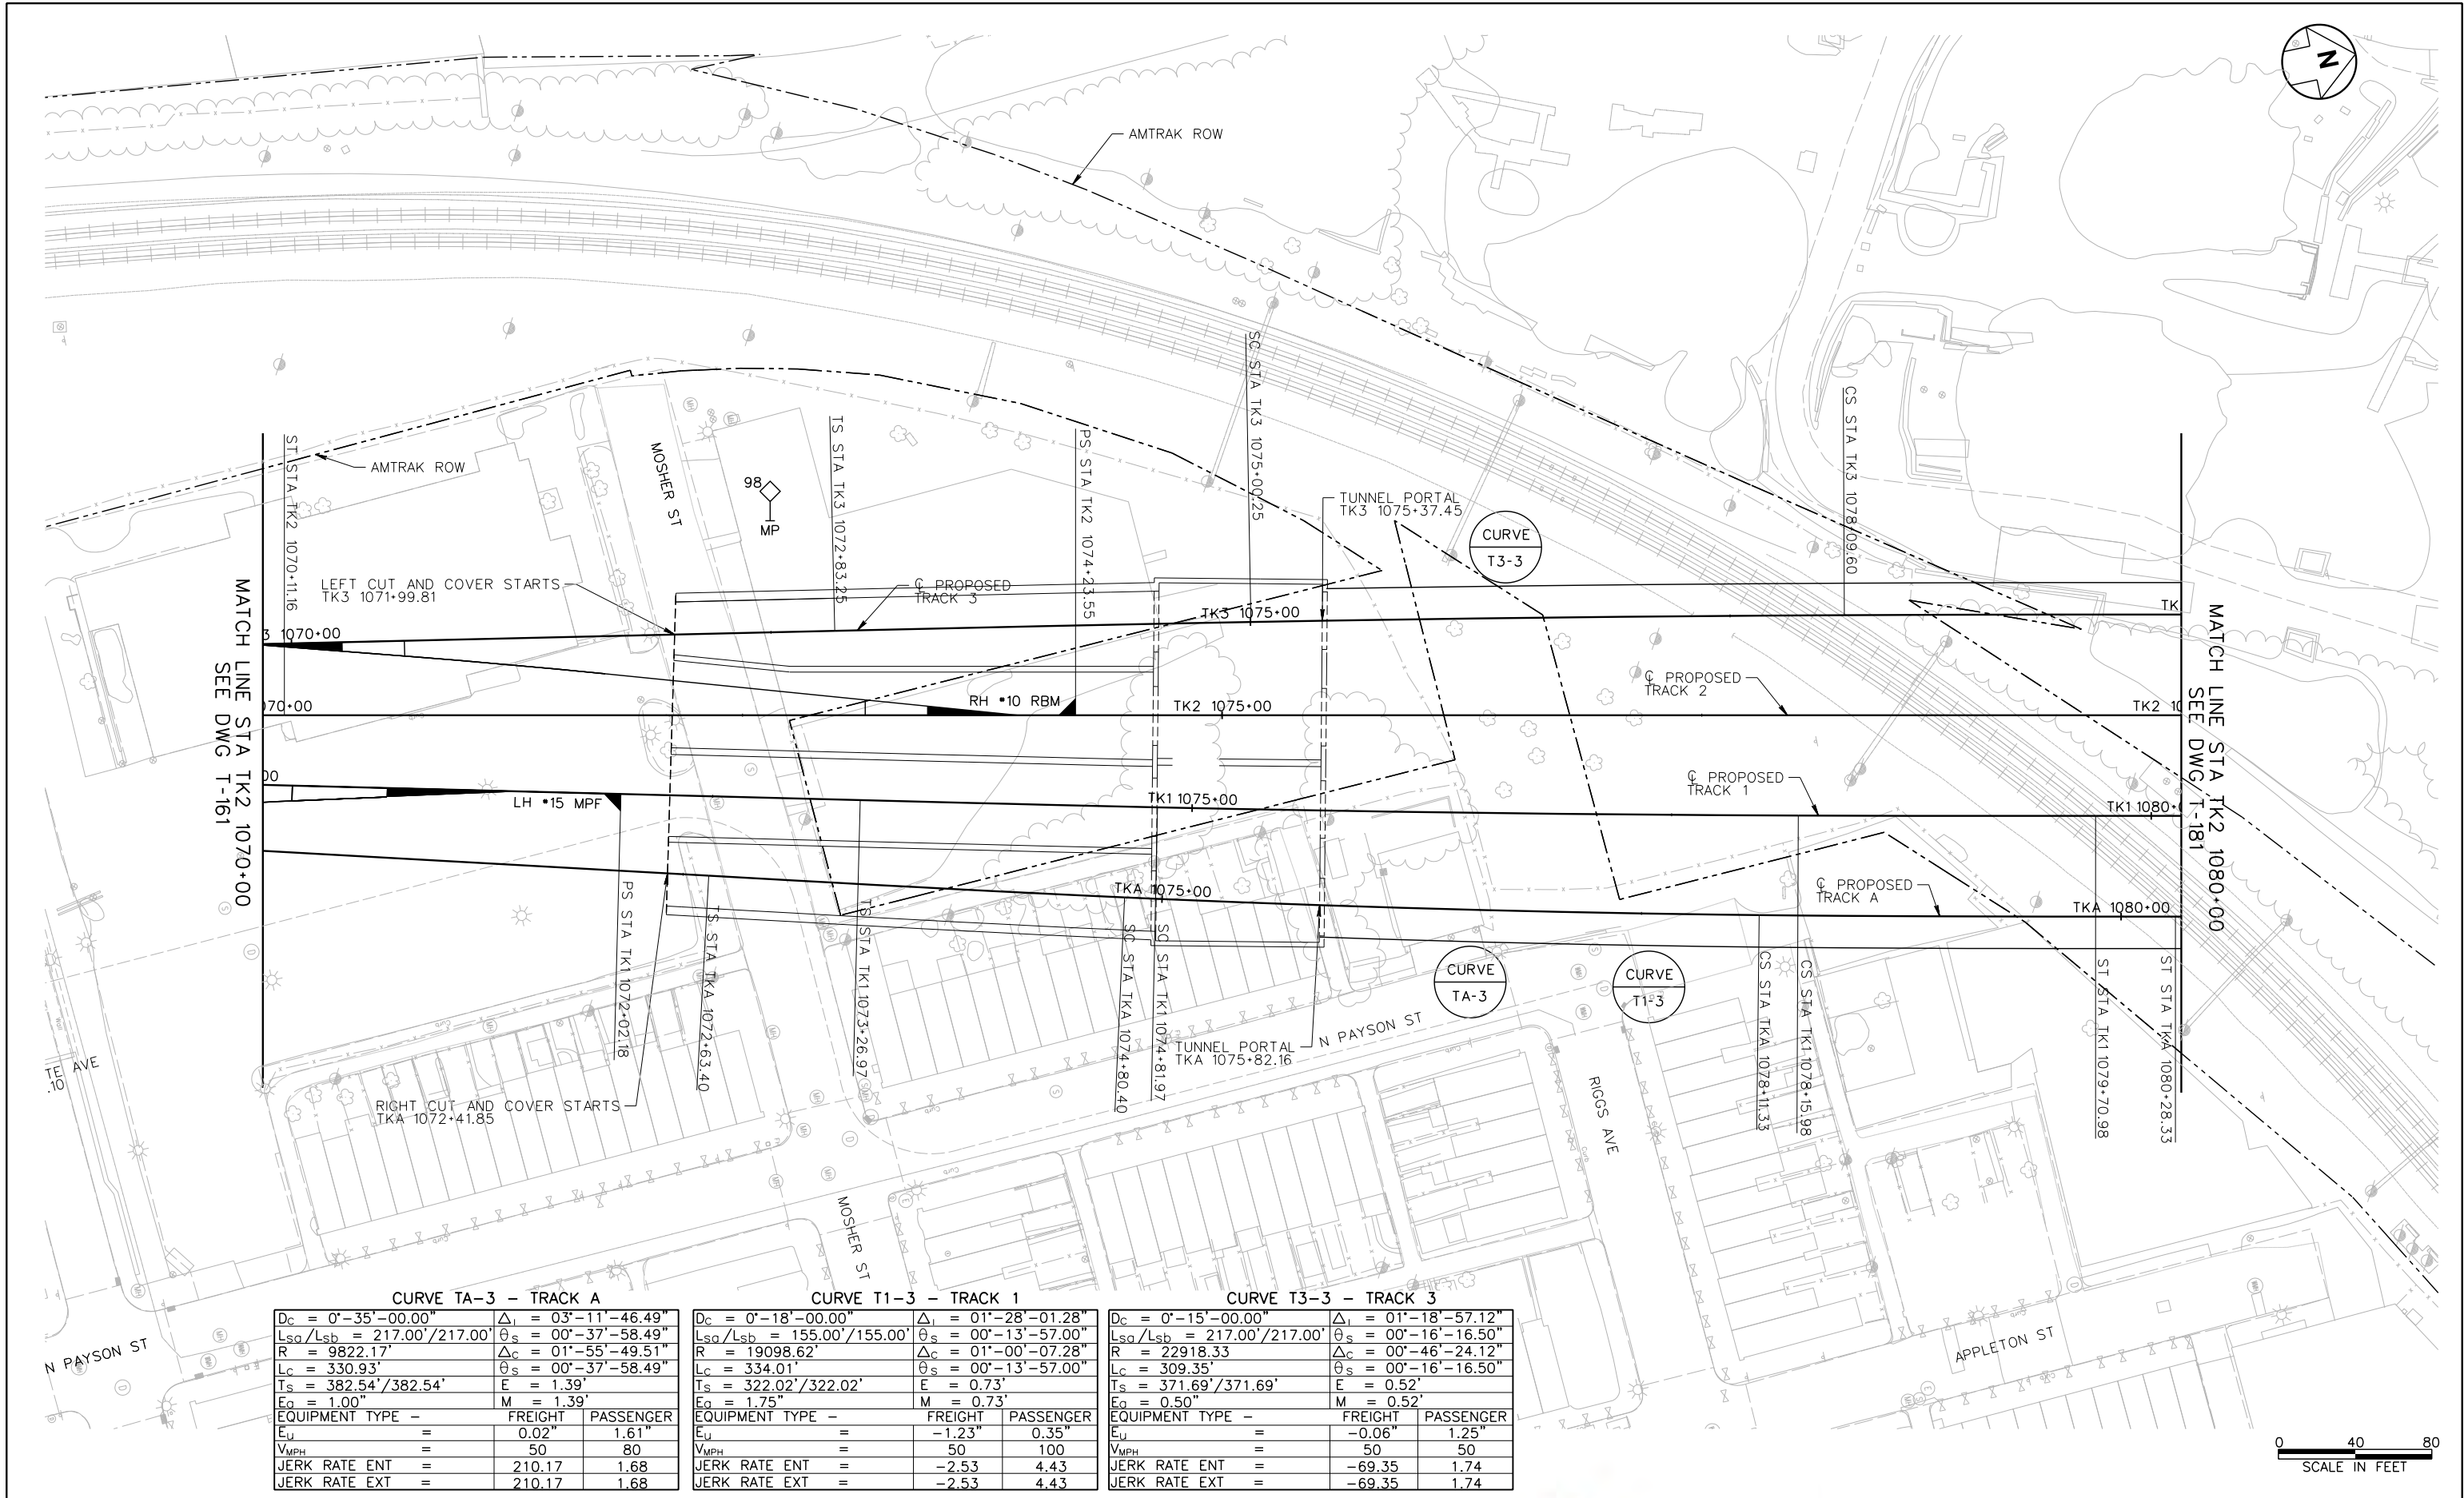

CURVE TA-3 - TRACK A			
Dc = 0'-35'-00.00"	Δ _i = 03'-11'-46.49"	Δ _s = 00'-37'-58.49"	
Lsq/Lsb = 217.00'/217.00'	R = 9822.17'	Δ _c = 01'-55'-49.51"	
Lc = 330.93'	Ts = 382.54'/382.54'	Δ _s = 00'-37'-58.49"	
E _o = 1.00"	M = 1.39'		
EQUIPMENT TYPE -	FREIGHT	PASSENGER	
E _u =	0.02"	1.61"	
VMPH =	50	80	
JERK RATE ENT =	210.17	1.68	
JERK RATE EXT =	210.17	1.68	

CURVE T1-3 - TRACK 1			
Dc = 0'-18'-00.00"	Δ _i = 01'-28'-01.28"	Δ _s = 00'-13'-57.00"	
Lsq/Lsb = 155.00'/155.00'	R = 19098.62'	Δ _c = 01'-00'-07.28"	
Lc = 334.01'	Ts = 322.02'/322.02'	Δ _s = 00'-13'-57.00"	
E _o = 1.75"	M = 0.73'		
EQUIPMENT TYPE -	FREIGHT	PASSENGER	
E _u =	-1.23"	0.35"	
VMPH =	50	100	
JERK RATE ENT =	-2.53	4.43	
JERK RATE EXT =	-2.53	4.43	

CURVE T3-3 - TRACK 3			
Dc = 0'-15'-00.00"	Δ _i = 01'-18'-57.12"	Δ _s = 00'-16'-16.50"	
Lsq/Lsb = 217.00'/217.00'	R = 22918.33'	Δ _c = 00'-46'-24.12"	
Lc = 309.35'	Ts = 371.69'/371.69'	Δ _s = 00'-16'-16.50"	
E _o = 0.50"	M = 0.52'		
EQUIPMENT TYPE -	FREIGHT	PASSENGER	
E _u =	-0.06"	1.25"	
VMPH =	50	50	
JERK RATE ENT =	-69.35	1.74	
JERK RATE EXT =	-69.35	1.74	

No.	Revisions	Date	By




Office of Engineering
National Railroad Passenger Corporation
30th Street Station, Philadelphia, Pennsylvania 19104


Approved _____ Date _____
WORK IN PROGRESS



BALTIMORE, MD B&P TUNNEL		MPXX	Project No: C.EN.201278
TRACK PLAN			File name: No: XXXXX
STA TK2 1070+00 TO STA TK2 1080+00			Sheet No: OF XX
Designed DO	Drawn JB	Checked FB	Date 09/28/2016
Dwg. No. T-171			

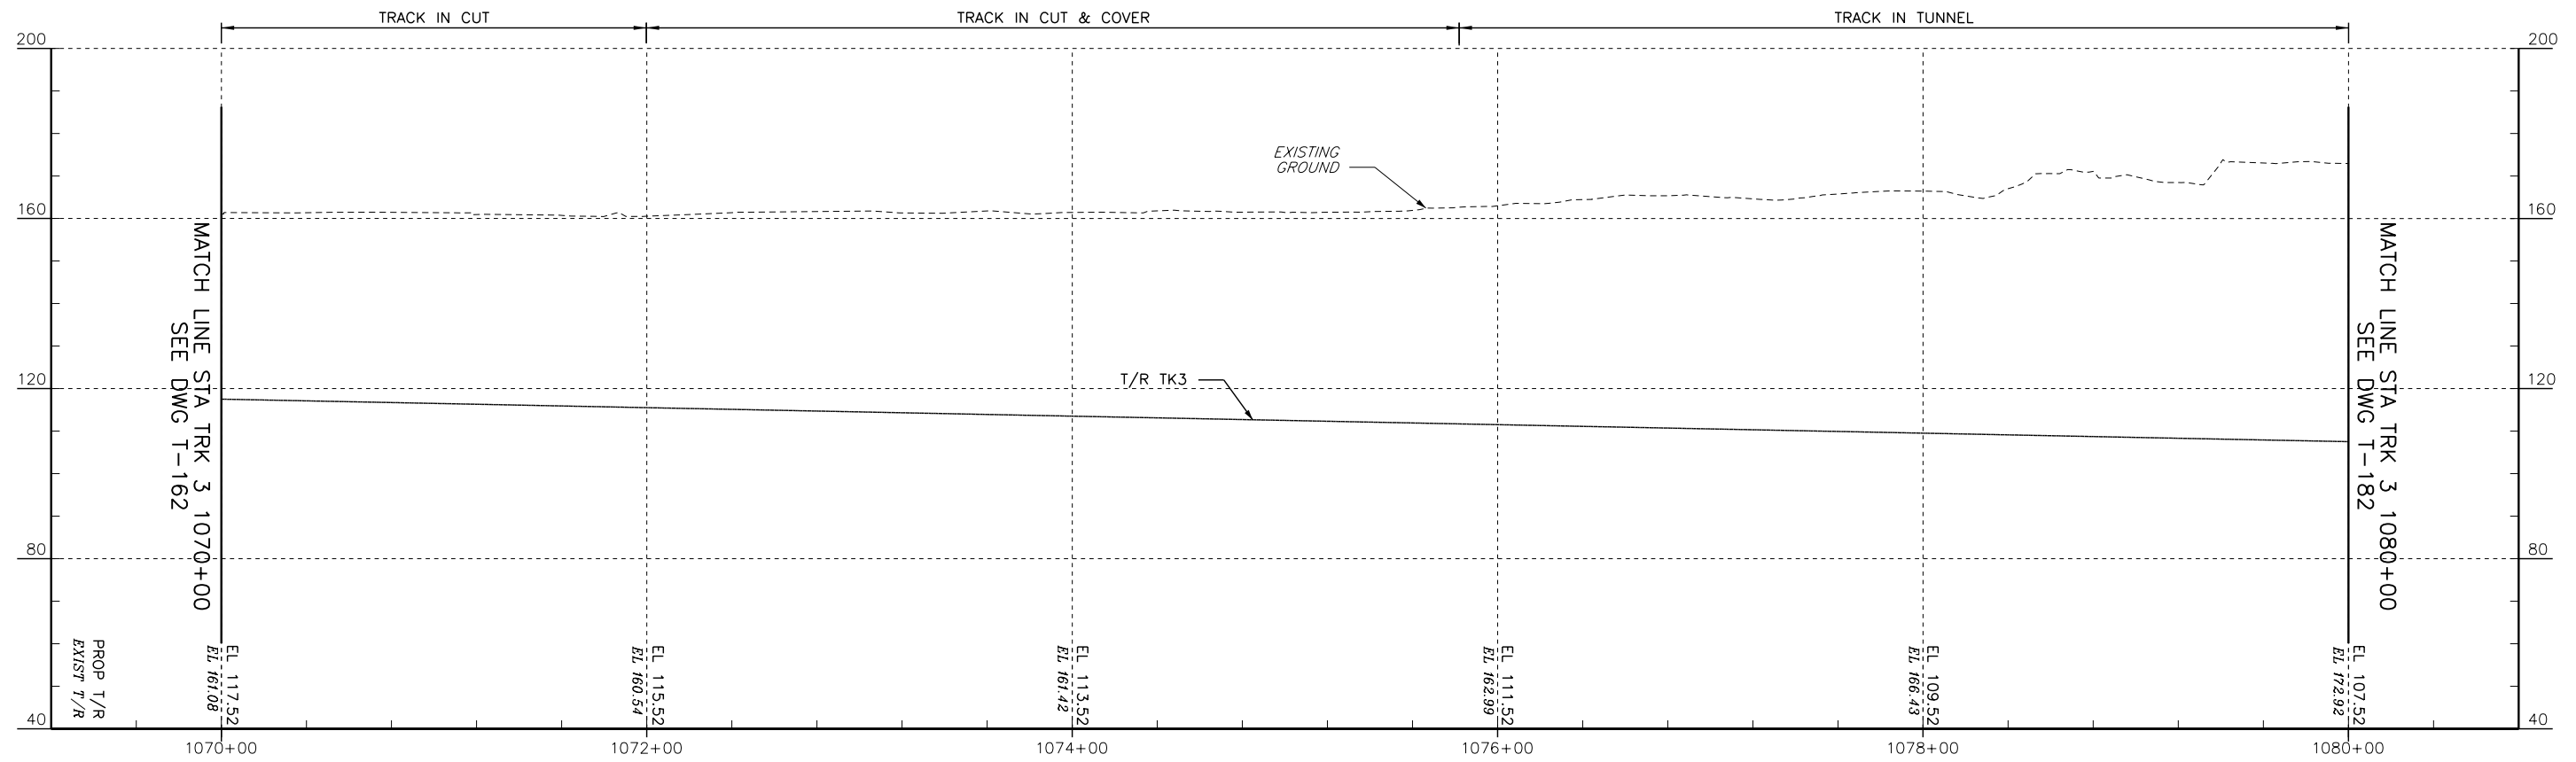

PROFILE - TRACK 3

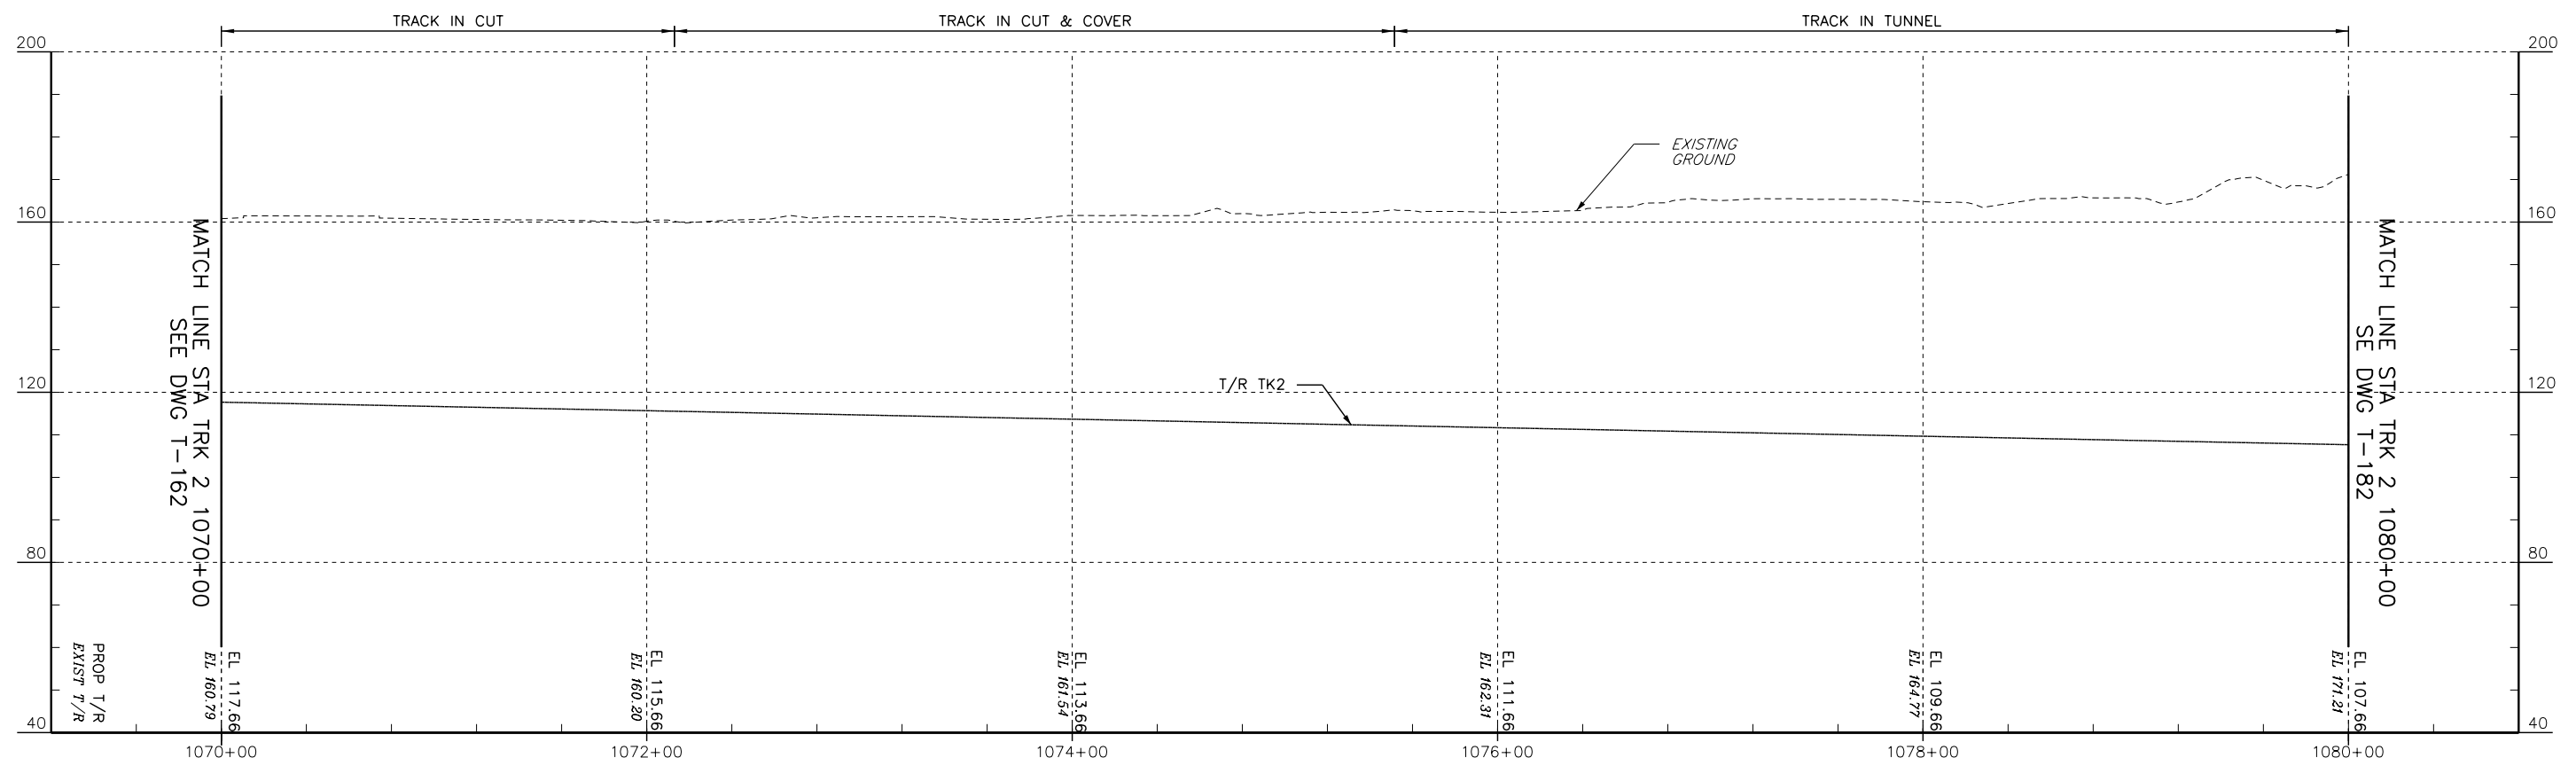

PROFILE - TRACK 2



No.	Revisions	Date	By




Office of Engineering
National Railroad Passenger Corporation
30th Street Station, Philadelphia, Pennsylvania 19104


Approved
WORK IN PROGRESS
Date




BALTIMORE, MD B&P TUNNEL				MPXX	Project No: C.EN.201278
PROFILES - TRACK 2 & TRACK 3 STA. 1070+00 TO STA. 1080+00				Designed DO	file name: No: XXXXX
				Drawn JB	Sheet No: OF XX
				Checked FB	Dwg. No: T-172
				Date 09/28/2016	

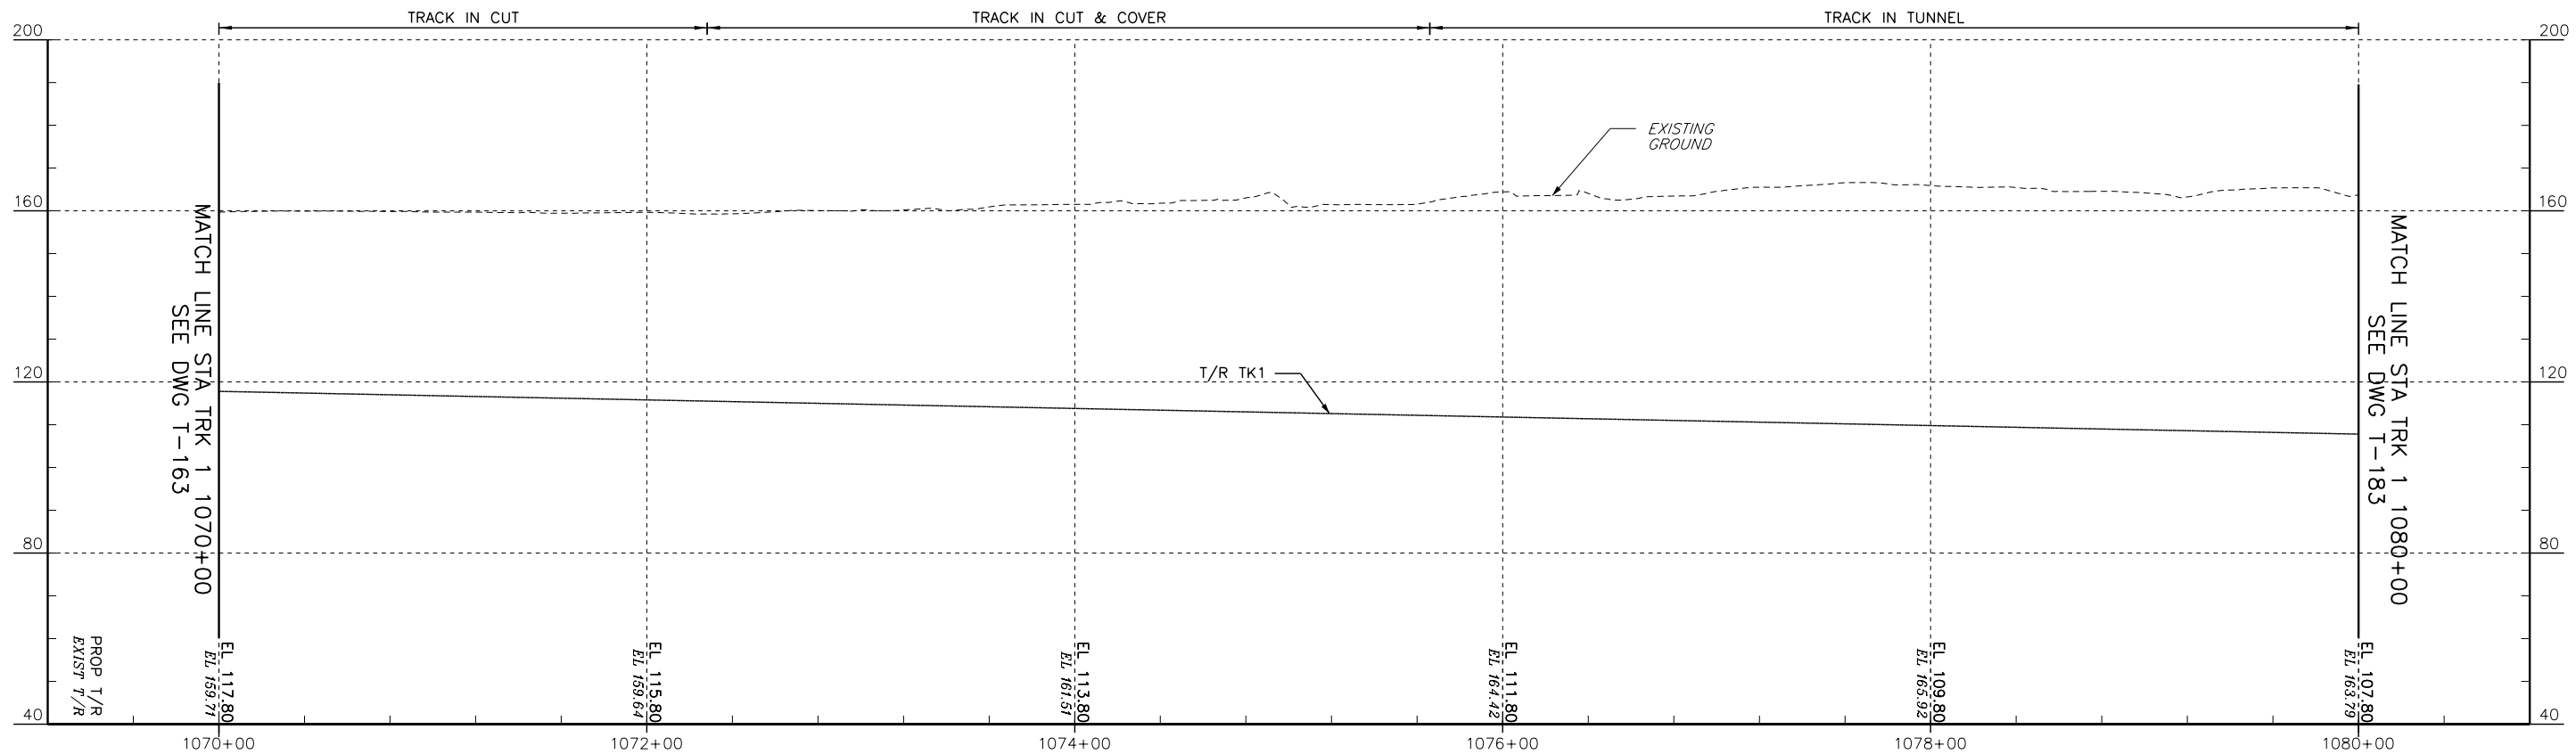

PROFILE — TRACK 1

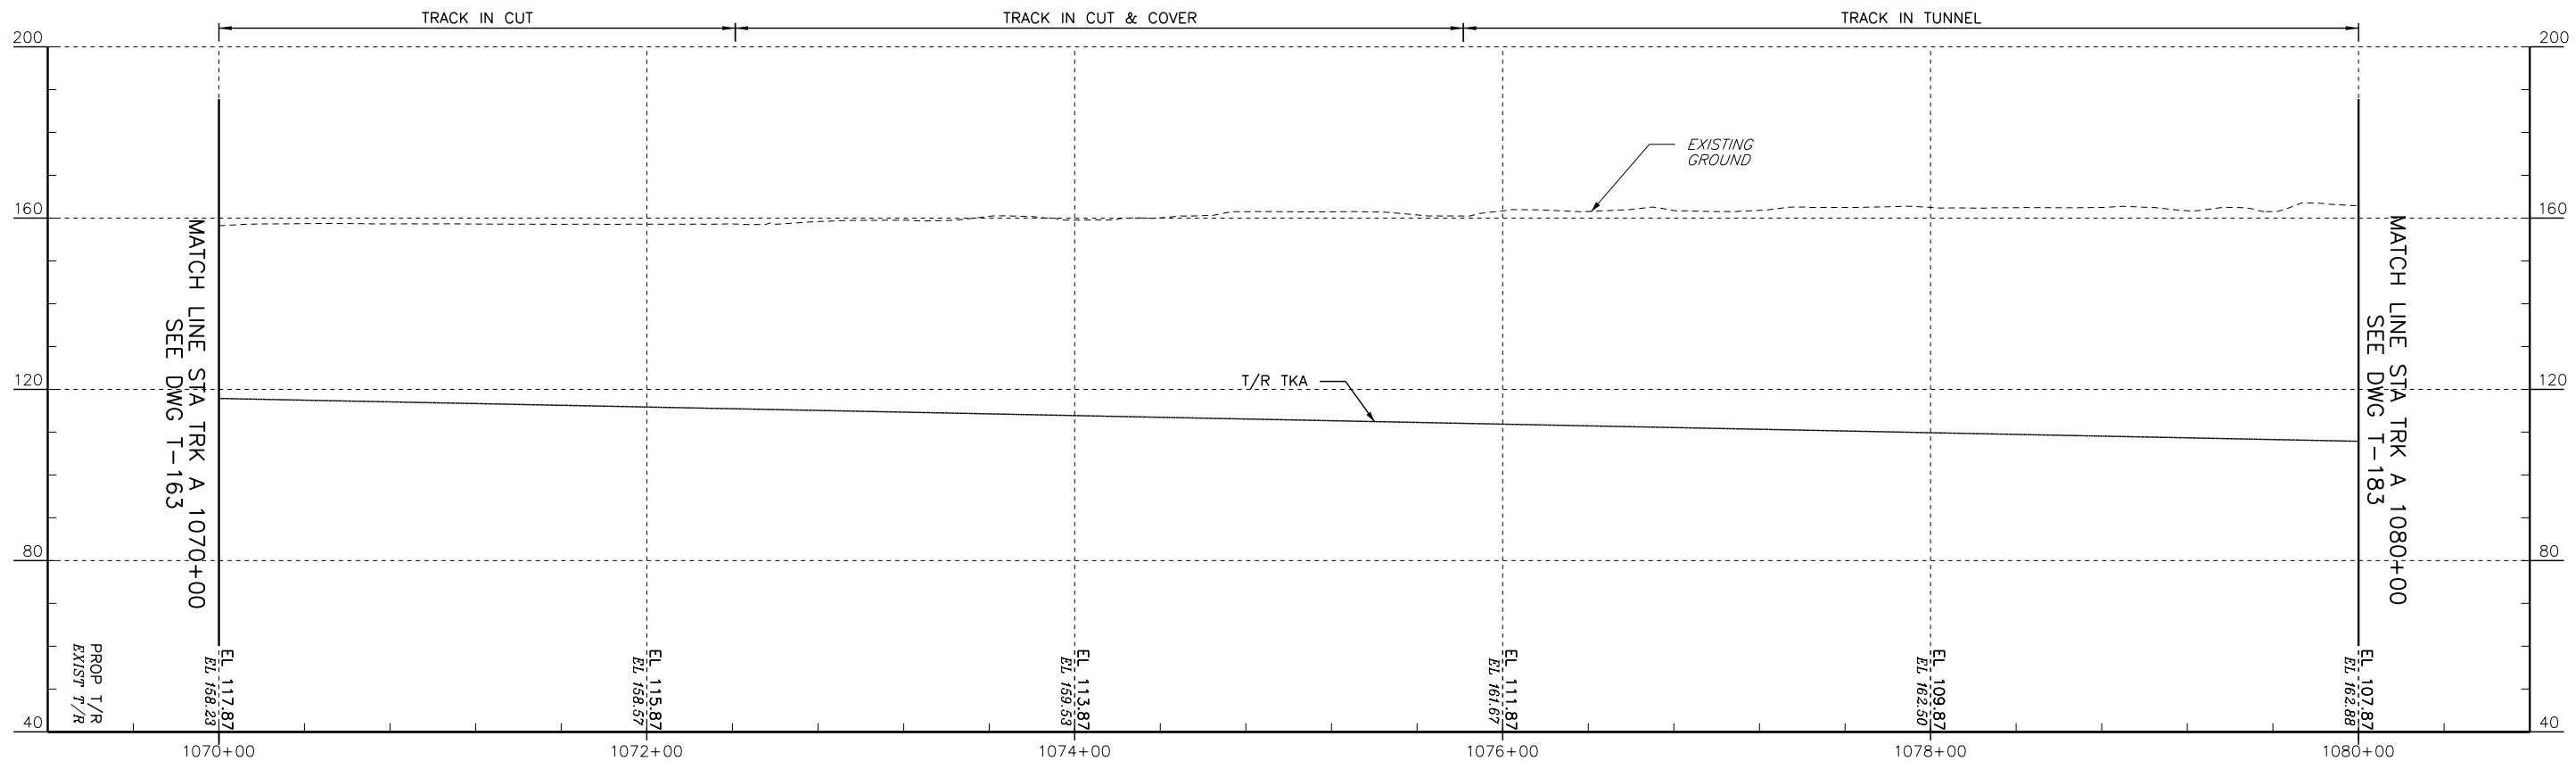

PROFILE — TRACK A

 

No.	Revisions	Date	By





Office of Engineering
National Railroad Passenger Corporation
30th Street Station, Philadelphia, Pennsylvania 19104

Approved
WORK IN PROGRESS
Date



BALTIMORE, MD B&P TUNNEL				MPXX	Project No: C.EN.201278
PROFILES — TRACK A & TRACK 1 STA. 1070+00 TO STA. 1080+00				Designed DO	file name: No: XXXXX
				Drawn JB	Sheet No. OF XX
				Checked FB	Dwg. No. T-173
				Date 09/28/2016	

 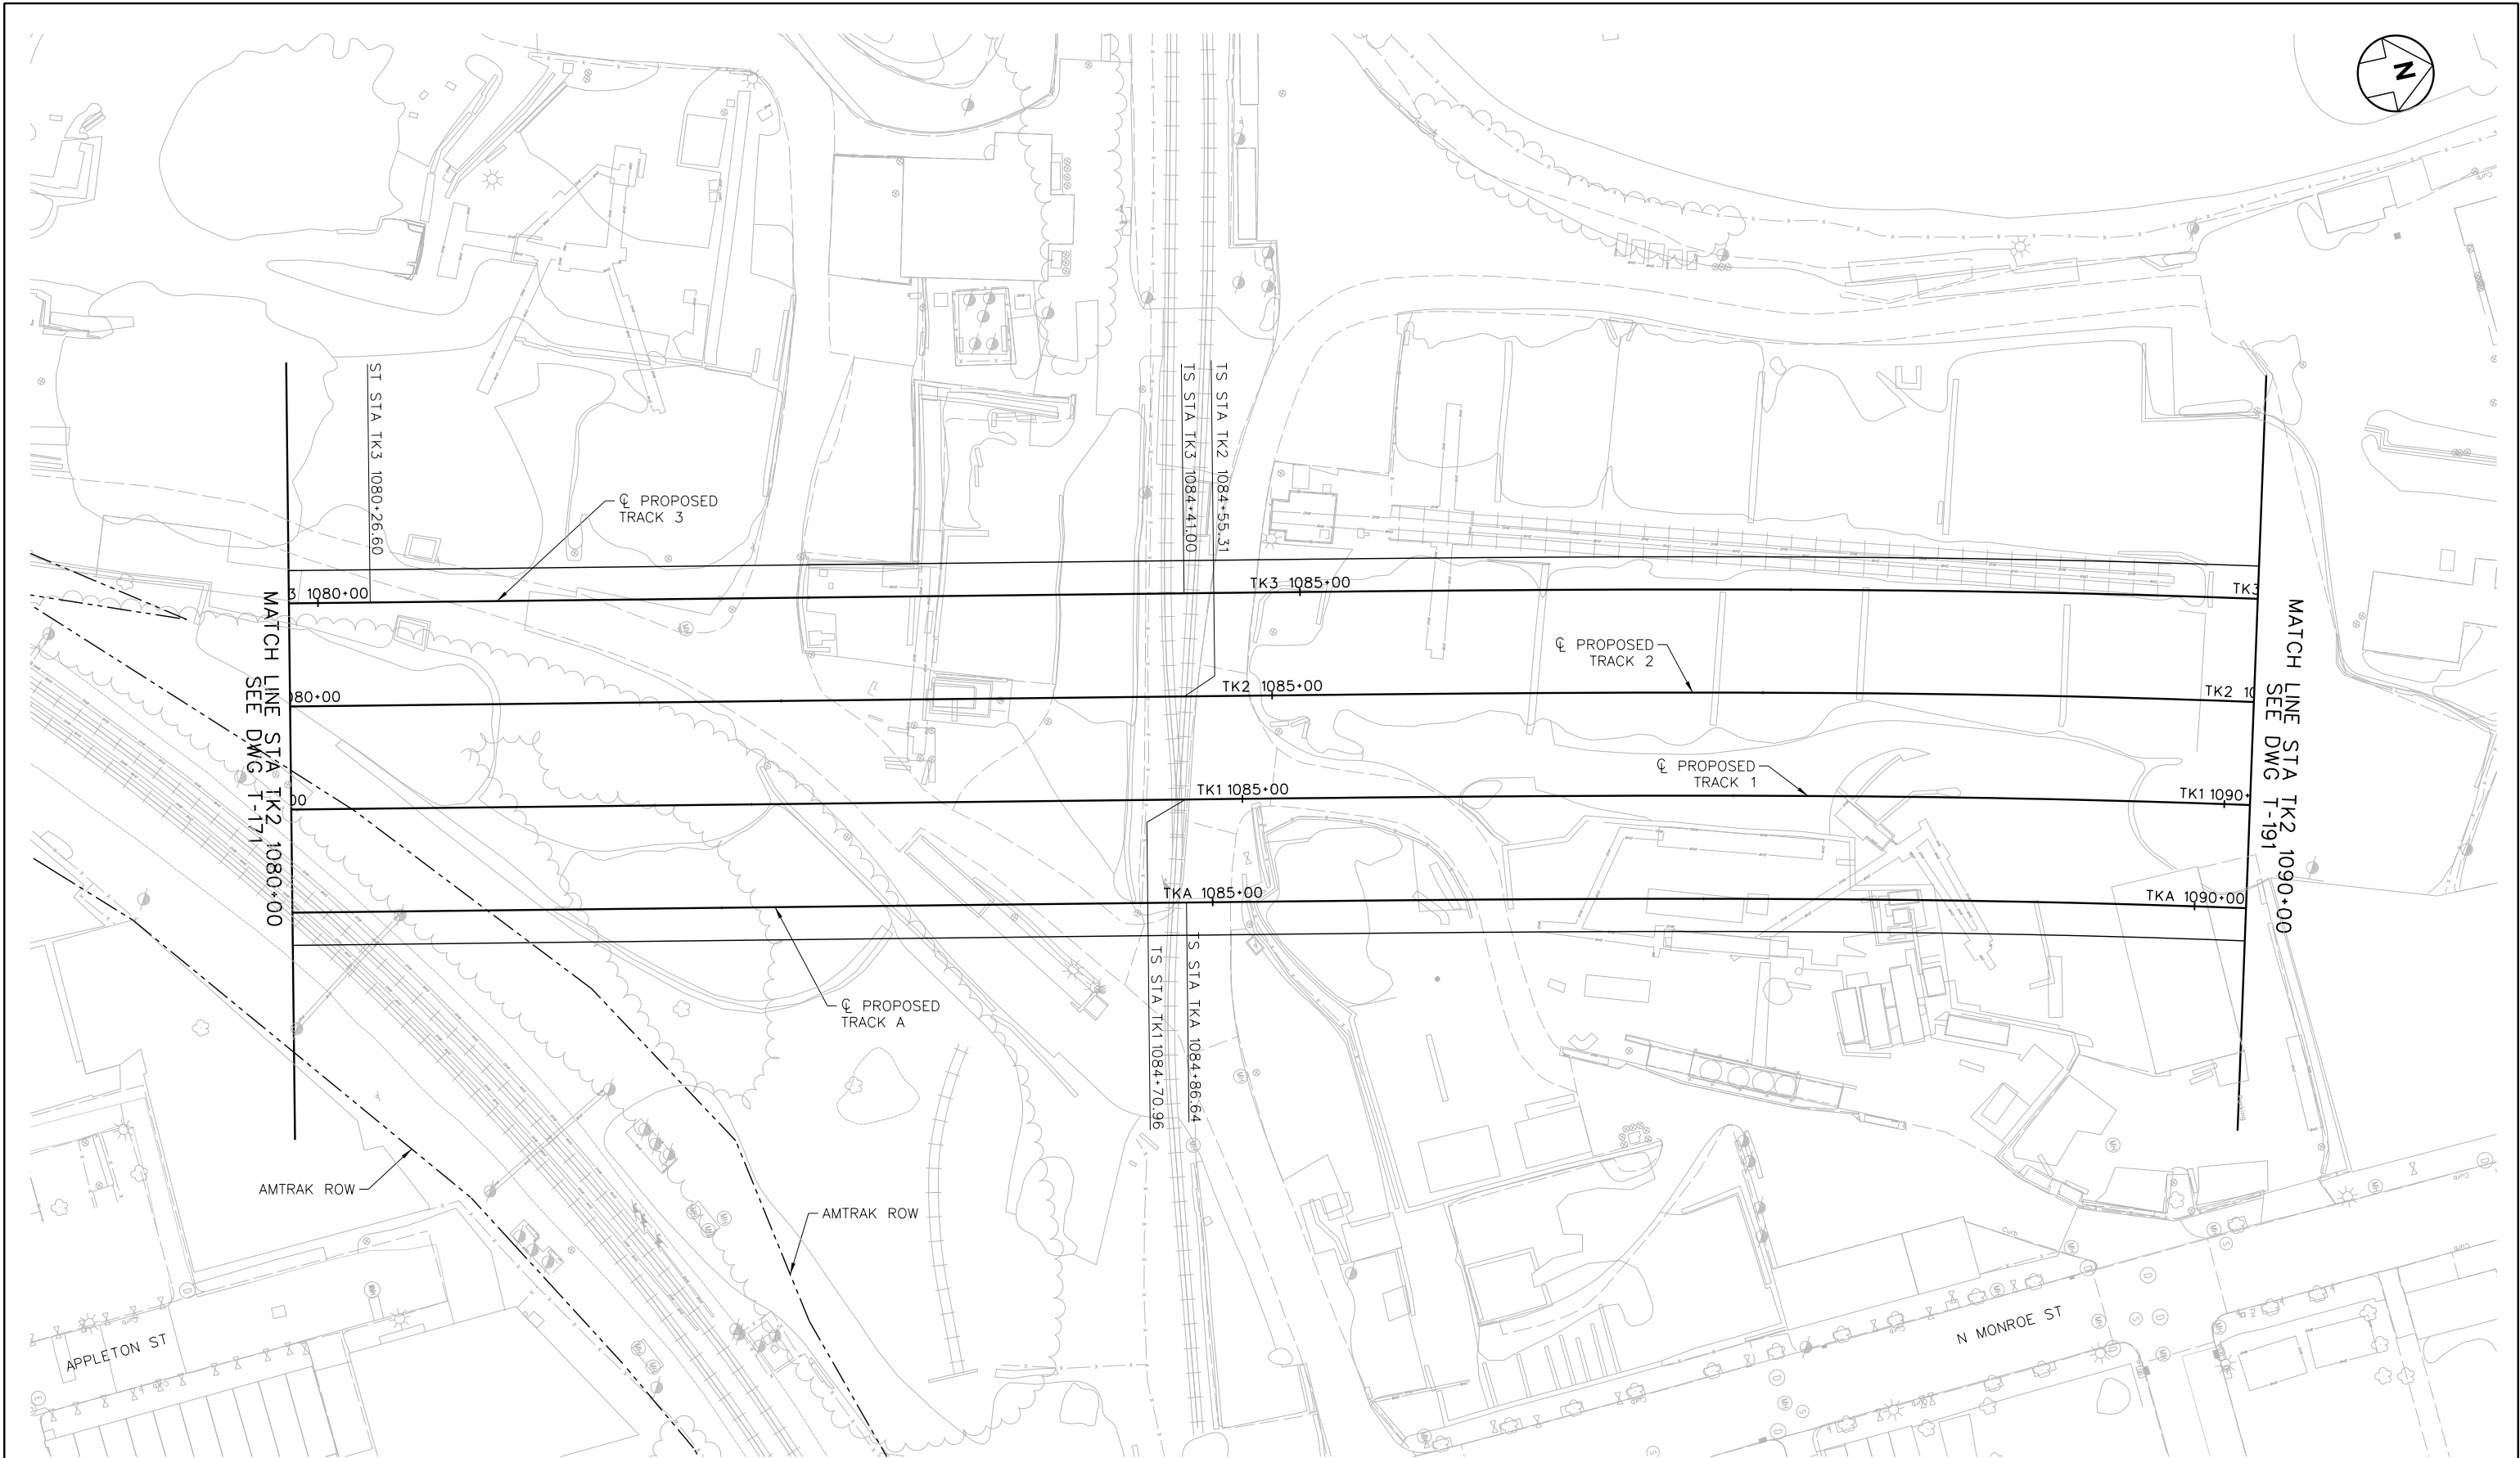

No.	Revisions	Date	By



Office of Engineering
National Railroad Passenger Corporation
30th Street Station, Philadelphia, Pennsylvania 19104


Approved

Date


WORK IN PROGRESS




BALTIMORE, MD		MPXX		Project No:	C.EN.201278
B&P TUNNEL				file name:	No: XXXXX
				Sheet No.	OF XX
				Dwg. No.	T-181
TRACK PLAN					
STA TK2 1080+00 TO STA TK2 1090+00					
Designed	DO	Drawn	JB	Checked	FB
				Date 09/28/2016	

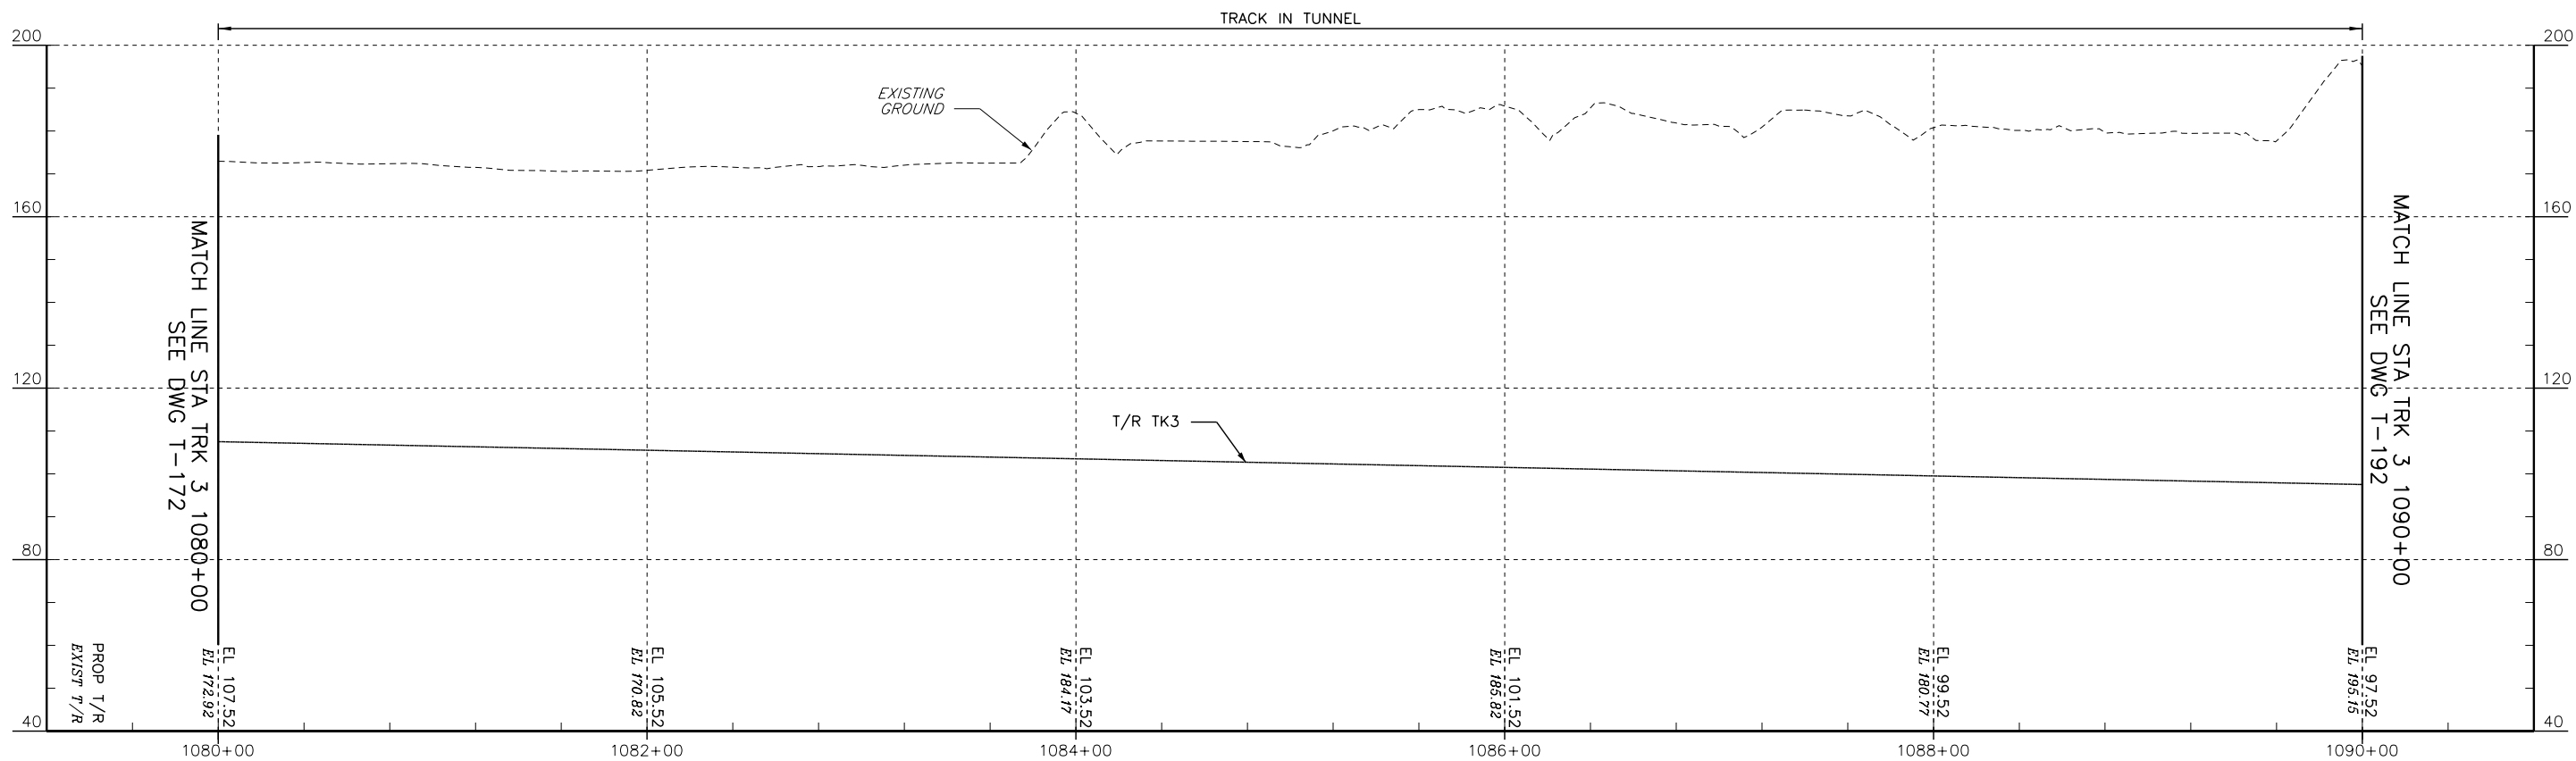

PROFILE - TRACK 3

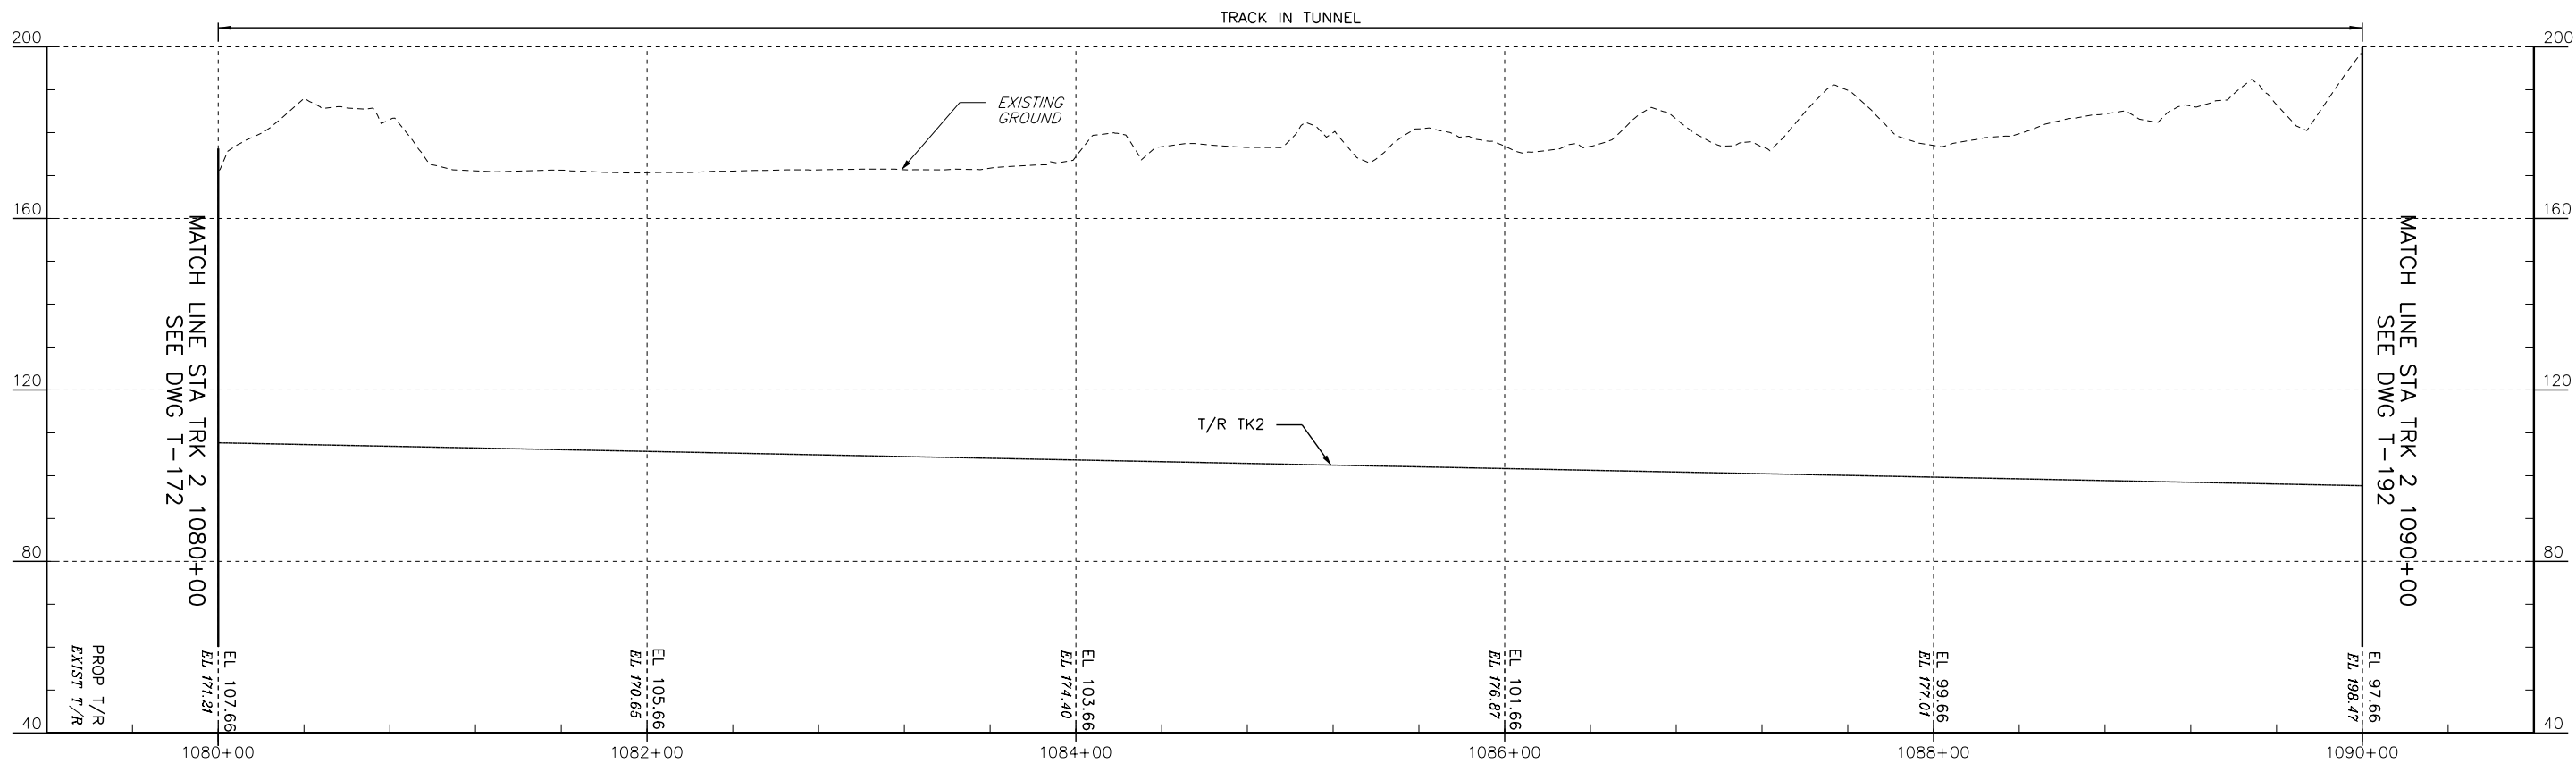

PROFILE - TRACK 2

 

No.	Revisions	Date	By




Office of Engineering

National Railroad Passenger Corporation
30th Street Station, Philadelphia, Pennsylvania 19104


Approved	Date
WORK IN PROGRESS	




BALTIMORE, MD B&P TUNNEL		MPXX	Project No: C.EN.201278
PROFILES - TRACK 2 & TRACK 3 STA. 1080+00 TO STA. 1090+00		Designed DO	file name: No: XXXXX
Drawn JB		Checked FB	Sheet No: OF XX
Date 09/28/2016		Dwg. No: T-182	

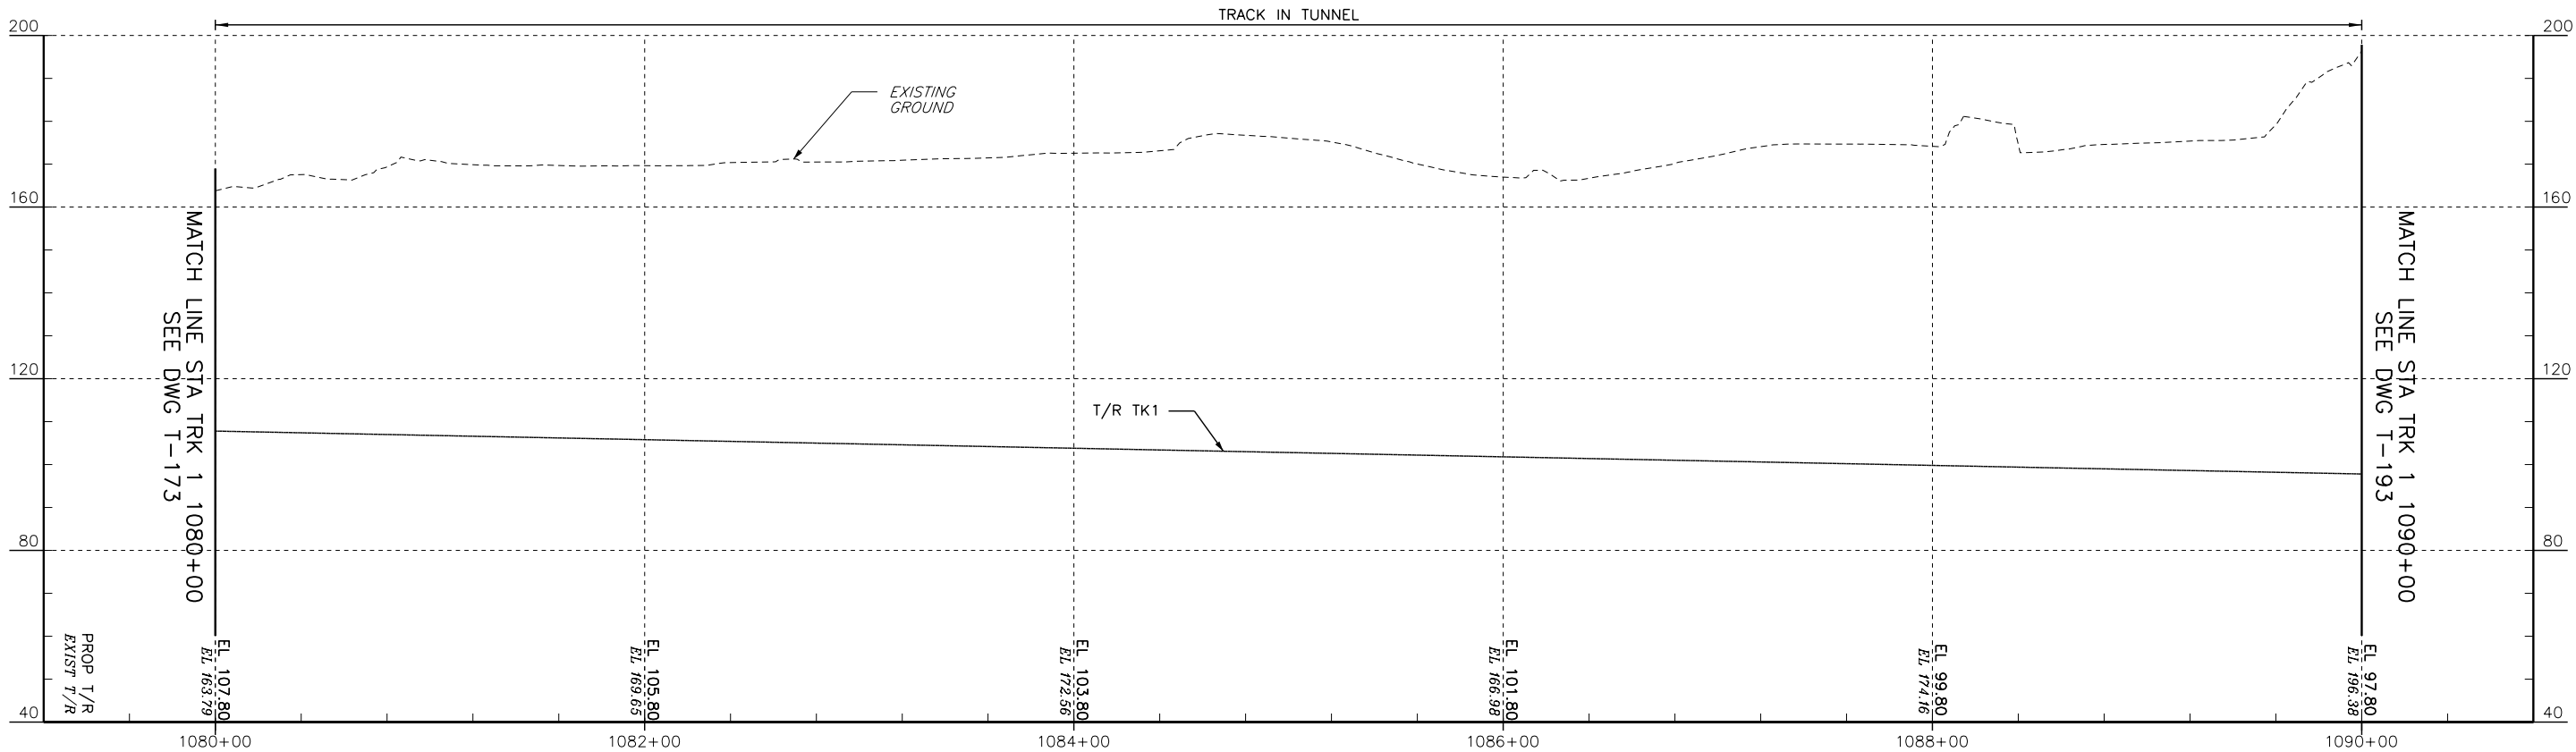

PROFILE - TRACK 1

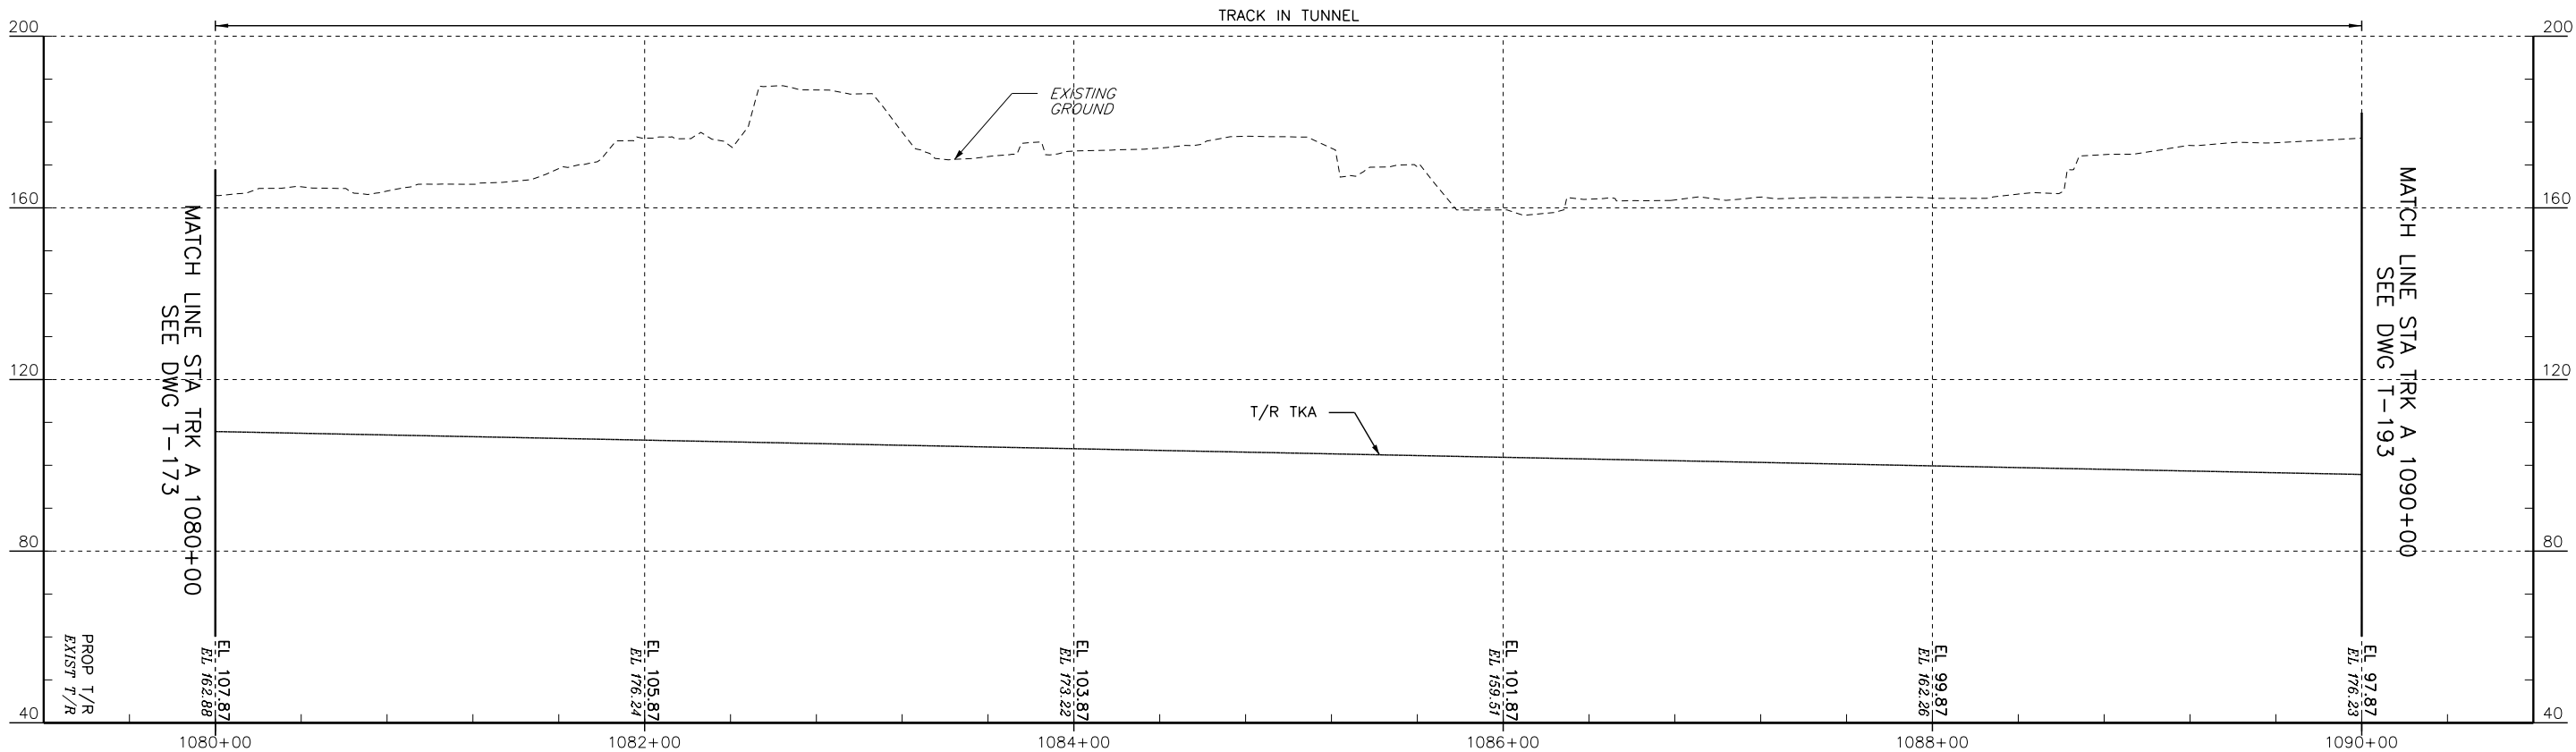

PROFILE - TRACK A

 

No.	Revisions	Date	By



Office of Engineering

National Railroad Passenger Corporation
30th Street Station, Philadelphia, Pennsylvania 19104

Approved	Date
WORK IN PROGRESS	




BALTIMORE, MD
B&P TUNNEL

MPXX

PROFILES - TRACK A & TRACK 1
STA. 1080+00 TO STA. 1090+00

Designed DO Drawn JB Checked FB Date 09/28/2016

Project No:	C.EN.201278
File name:	No: XXXXX
Sheet No.	OF XX
Dwg. No.	T-183

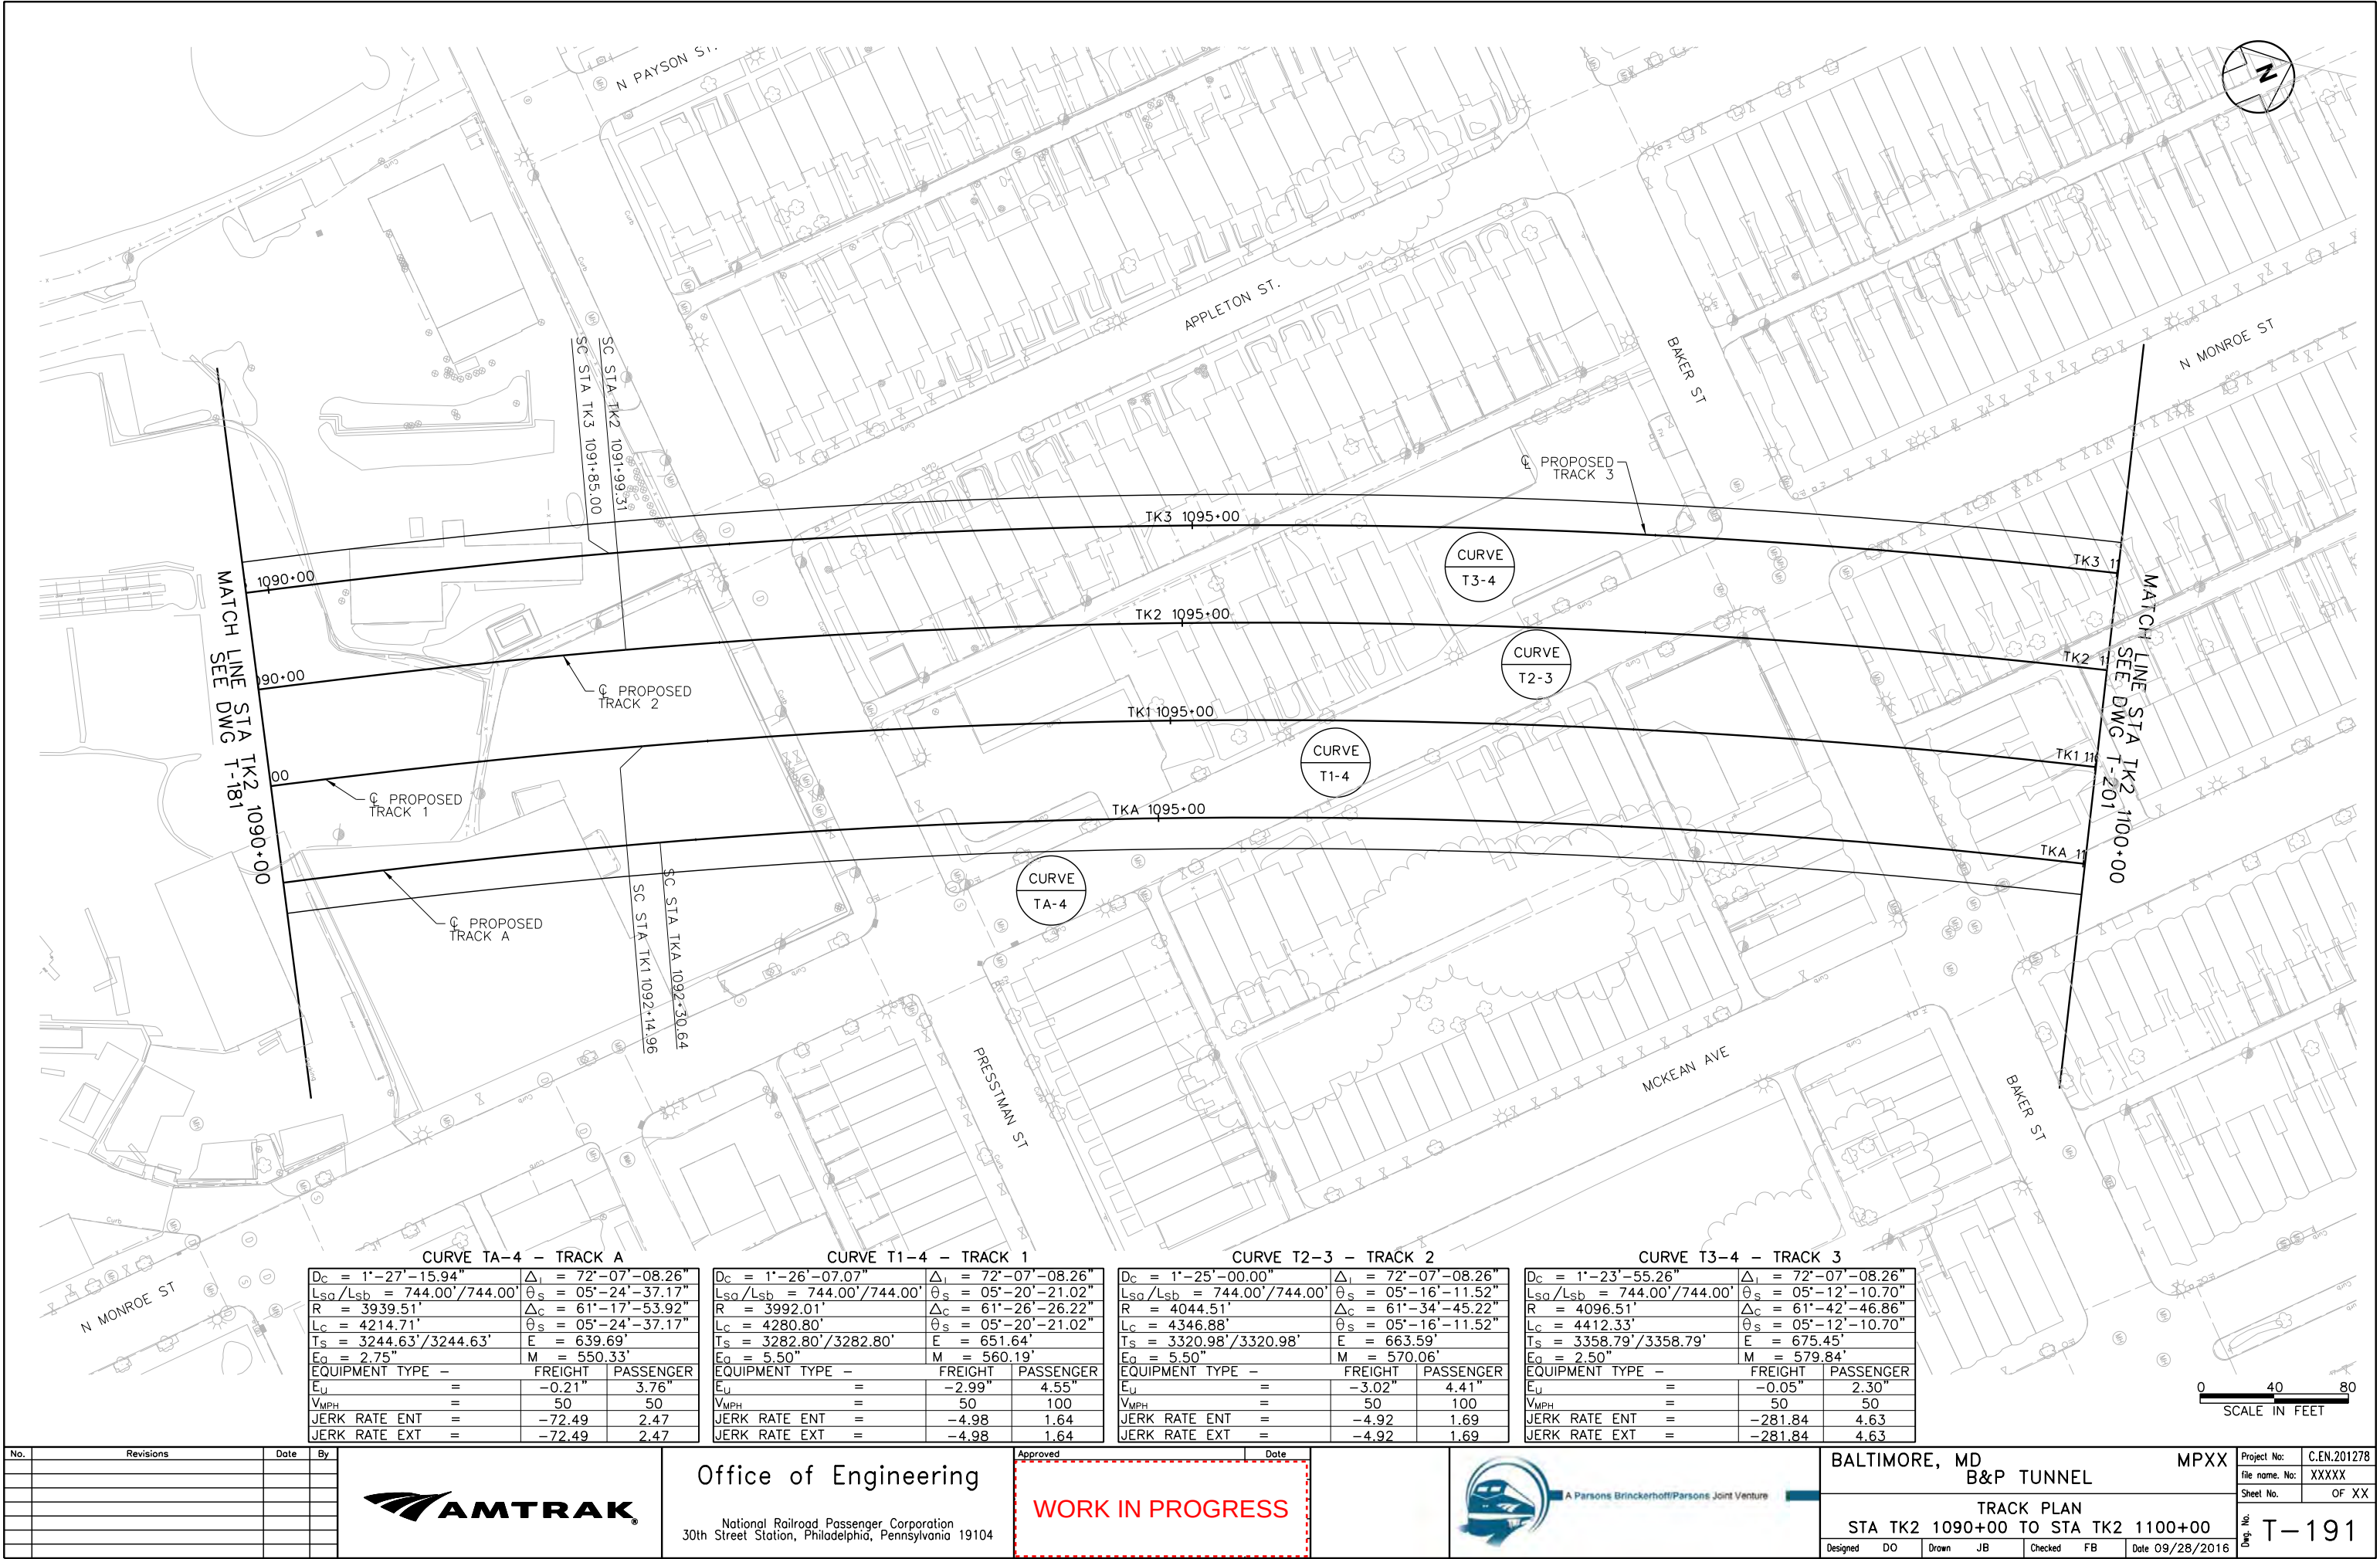

CURVE TA-4 - TRACK A			
Dc = 1'-27'-15.94"	Δi = 72'-07'-08.26"	Δs = 05'-24'-37.17"	
Lsq/Lsb = 744.00'/744.00'	θs = 05'-24'-37.17"	Δc = 61'-17'-53.92"	
R = 3939.51'	Δc = 61'-17'-53.92"	θs = 05'-24'-37.17"	
Lc = 4214.71'	θs = 05'-24'-37.17"	E = 639.69'	
Ts = 3244.63'/3244.63'	E = 639.69'	M = 550.33'	
Ea = 2.75"	M = 550.33'		
EQUIPMENT TYPE -	FREIGHT	PASSENGER	
Eu =	-0.21"	3.76"	
VMPH =	50	50	
JERK RATE ENT =	-72.49	2.47	
JERK RATE EXT =	-72.49	2.47	

CURVE T1-4 - TRACK 1			
Dc = 1'-26'-07.07"	Δi = 72'-07'-08.26"	Δs = 05'-20'-21.02"	
Lsq/Lsb = 744.00'/744.00'	θs = 05'-20'-21.02"	Δc = 61'-26'-26.22"	
R = 3992.01'	Δc = 61'-26'-26.22"	θs = 05'-20'-21.02"	
Lc = 4280.80'	θs = 05'-20'-21.02"	E = 651.64'	
Ts = 3282.80'/3282.80'	E = 651.64'	M = 560.19'	
Ea = 5.50"	M = 560.19'		
EQUIPMENT TYPE -	FREIGHT	PASSENGER	
Eu =	-2.99"	4.55"	
VMPH =	50	100	
JERK RATE ENT =	-4.98	1.64	
JERK RATE EXT =	-4.98	1.64	

CURVE T2-3 - TRACK 2			
Dc = 1'-25'-00.00"	Δi = 72'-07'-08.26"	Δs = 05'-16'-11.52"	
Lsq/Lsb = 744.00'/744.00'	θs = 05'-16'-11.52"	Δc = 61'-34'-45.22"	
R = 4044.51'	Δc = 61'-34'-45.22"	θs = 05'-16'-11.52"	
Lc = 4346.88'	θs = 05'-16'-11.52"	E = 663.59'	
Ts = 3320.98'/3320.98'	E = 663.59'	M = 570.06'	
Ea = 5.50"	M = 570.06'		
EQUIPMENT TYPE -	FREIGHT	PASSENGER	
Eu =	-3.02"	4.41"	
VMPH =	50	100	
JERK RATE ENT =	-4.92	1.69	
JERK RATE EXT =	-4.92	1.69	

CURVE T3-4 - TRACK 3			
Dc = 1'-23'-55.26"	Δi = 72'-07'-08.26"	Δs = 05'-12'-10.70"	
Lsq/Lsb = 744.00'/744.00'	θs = 05'-12'-10.70"	Δc = 61'-42'-46.86"	
R = 4096.51'	Δc = 61'-42'-46.86"	θs = 05'-12'-10.70"	
Lc = 4412.33'	θs = 05'-12'-10.70"	E = 675.45'	
Ts = 3358.79'/3358.79'	E = 675.45'	M = 579.84'	
Ea = 2.50"	M = 579.84'		
EQUIPMENT TYPE -	FREIGHT	PASSENGER	
Eu =	-0.05"	2.30"	
VMPH =	50	50	
JERK RATE ENT =	-281.84	4.63	
JERK RATE EXT =	-281.84	4.63	

No.	Revisions	Date	By




Office of Engineering
National Railroad Passenger Corporation
30th Street Station, Philadelphia, Pennsylvania 19104


Approved _____ Date _____
WORK IN PROGRESS



BALTIMORE, MD B&P TUNNEL		MPXX	Project No: C.EN.201278
TRACK PLAN			File name: XXXXX
STA TK2 1090+00 TO STA TK2 1100+00			Sheet No: OF XX
Designed DO	Drawn JB	Checked FB	Date 09/28/2016
Dwg. No. T-191			

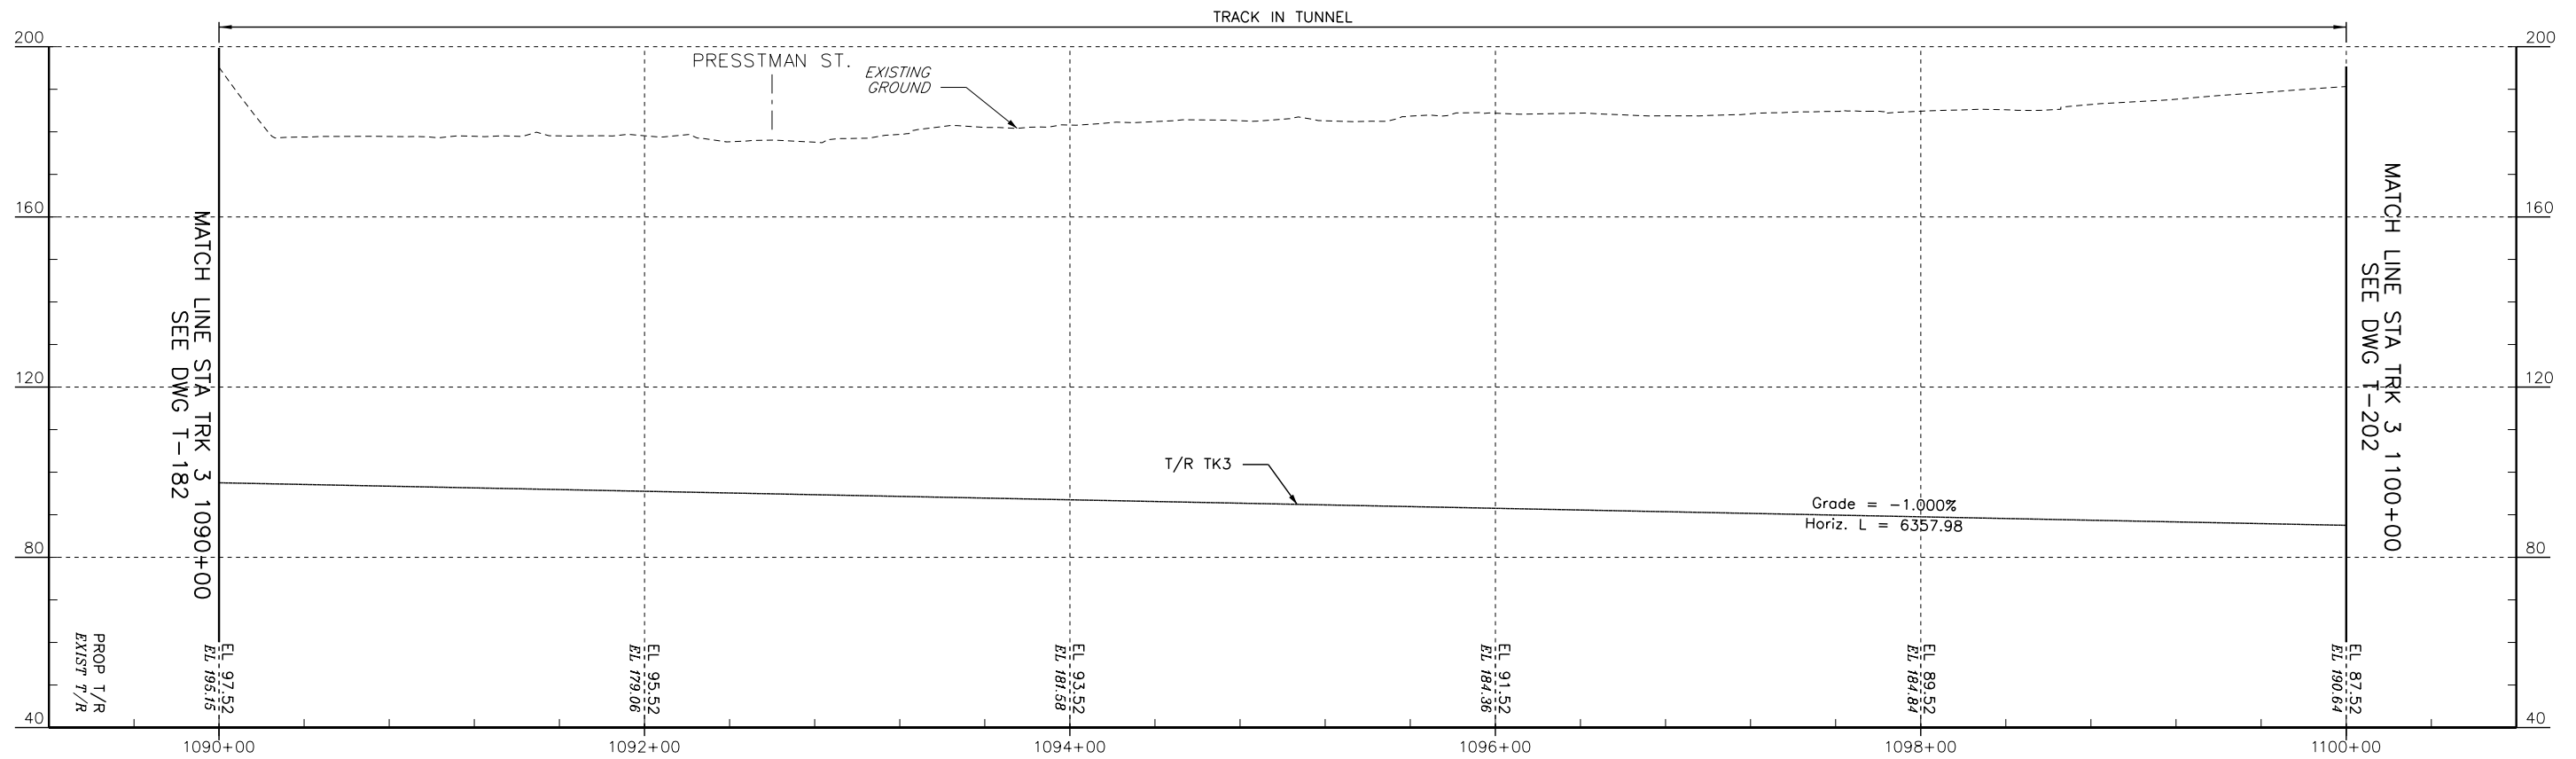

PROFILE - TRACK 3

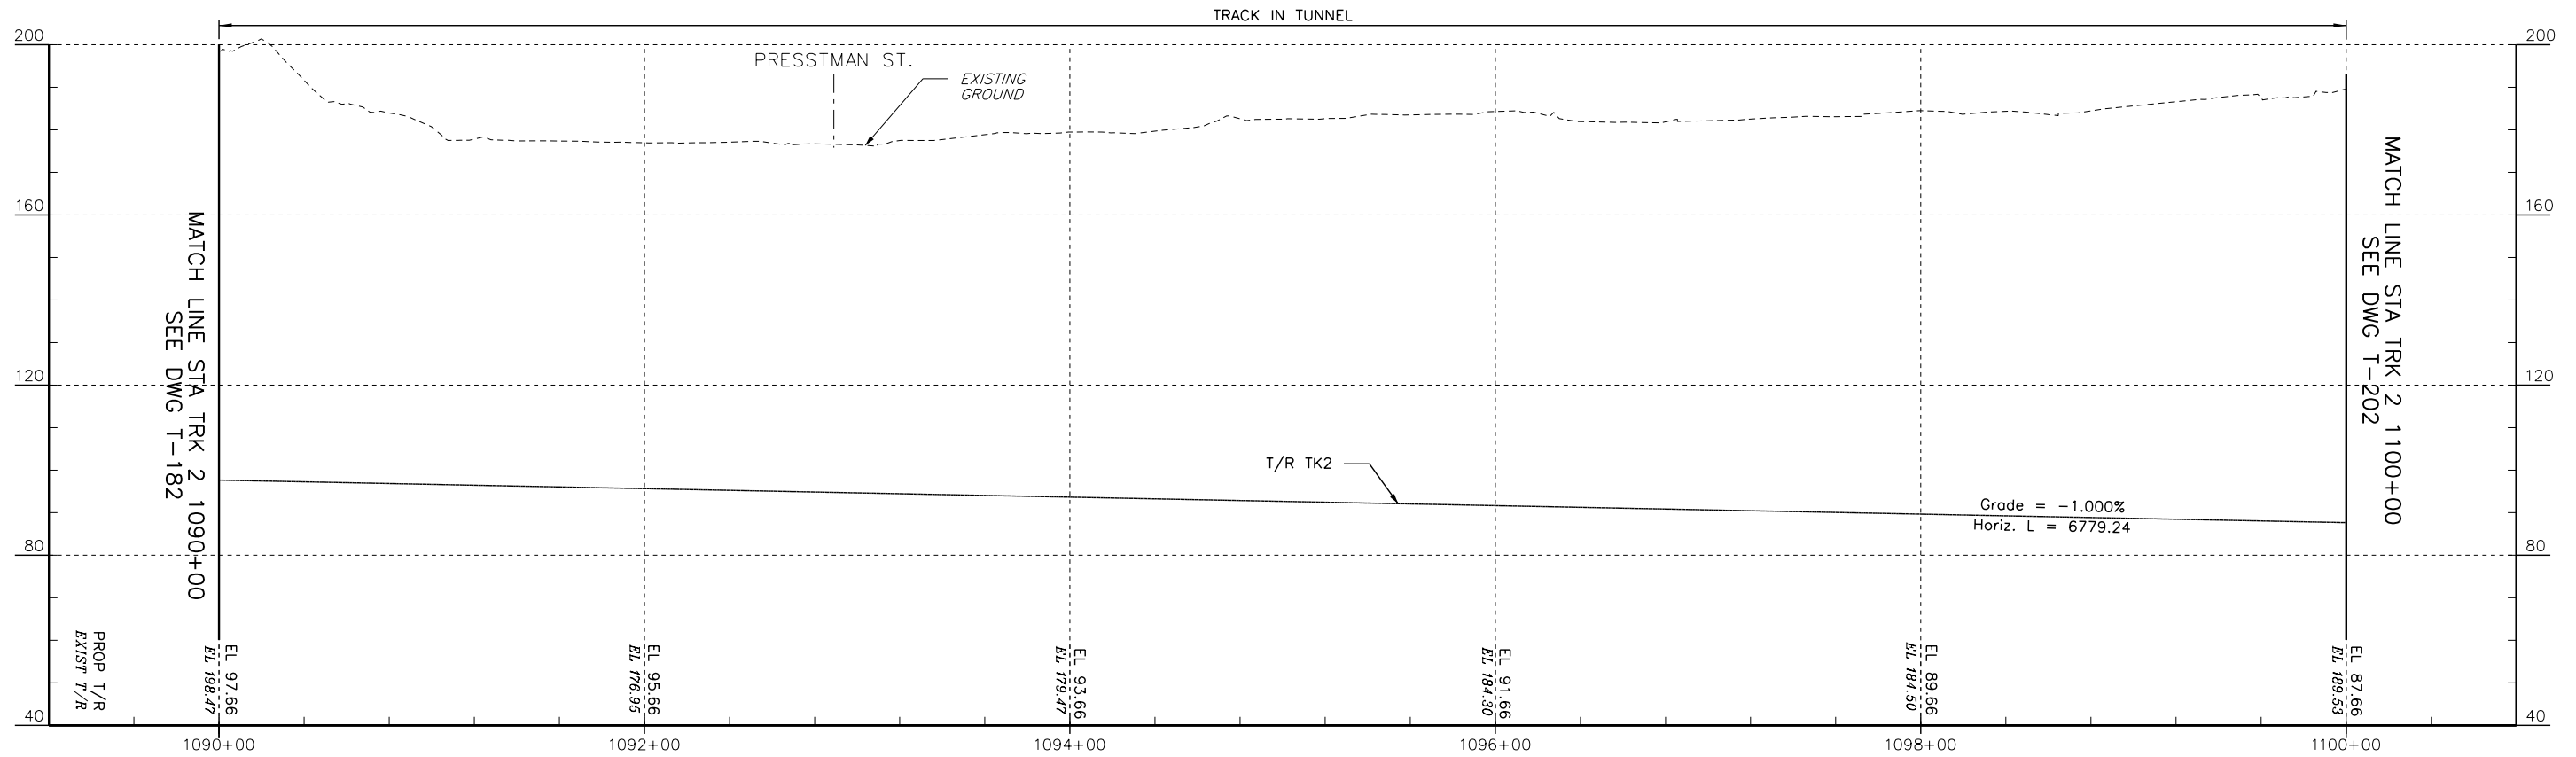

PROFILE - TRACK 2



No.	Revisions	Date	By




Office of Engineering

National Railroad Passenger Corporation
30th Street Station, Philadelphia, Pennsylvania 19104


Approved	Date
WORK IN PROGRESS	



BALTIMORE, MD					MPXX		Project No: C.EN.201278	
B&P TUNNEL							file name: No: XXXXX	
PROFILES – TRACK 2 & TRACK 3 STA. 1090+00 TO STA. 1100+00							Sheet No. OF X	
Designed DO		Drawn JB		Checked FB		Date 09/28/2016		Dwg. No: T-192

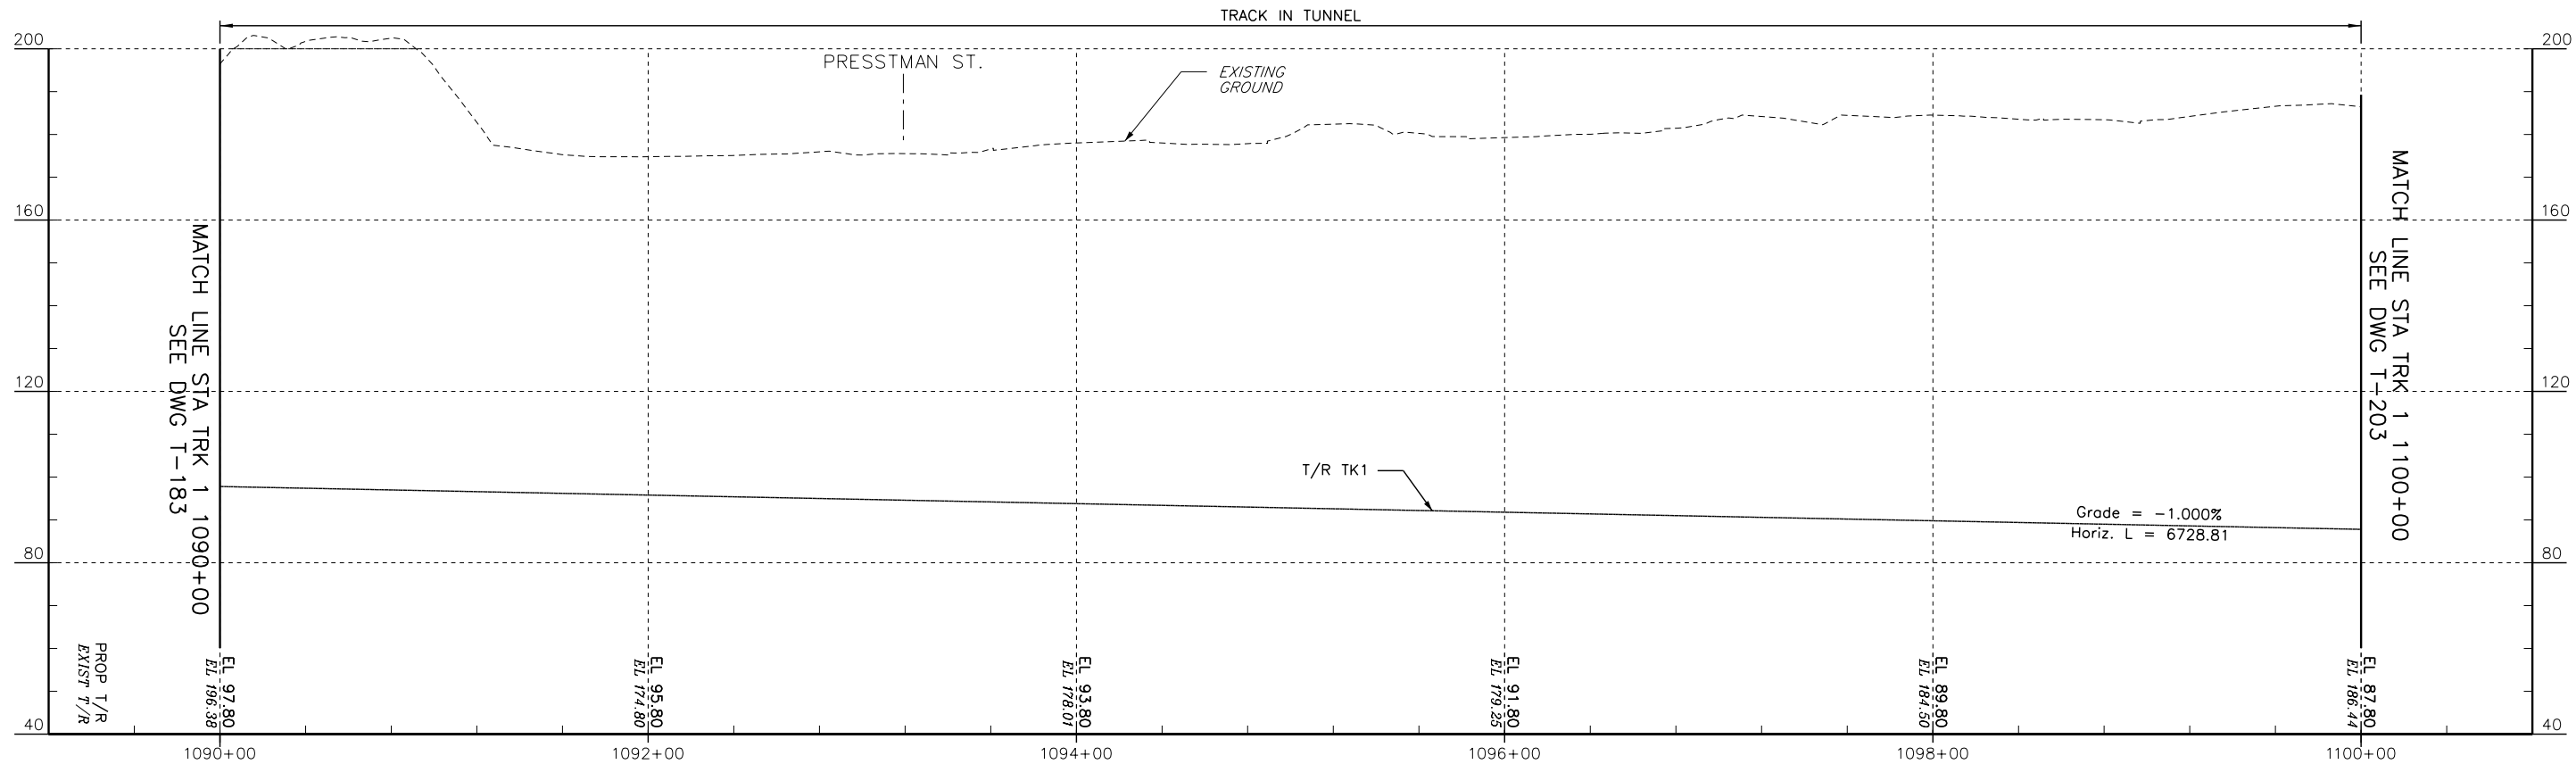

PROFILE - TRACK 1

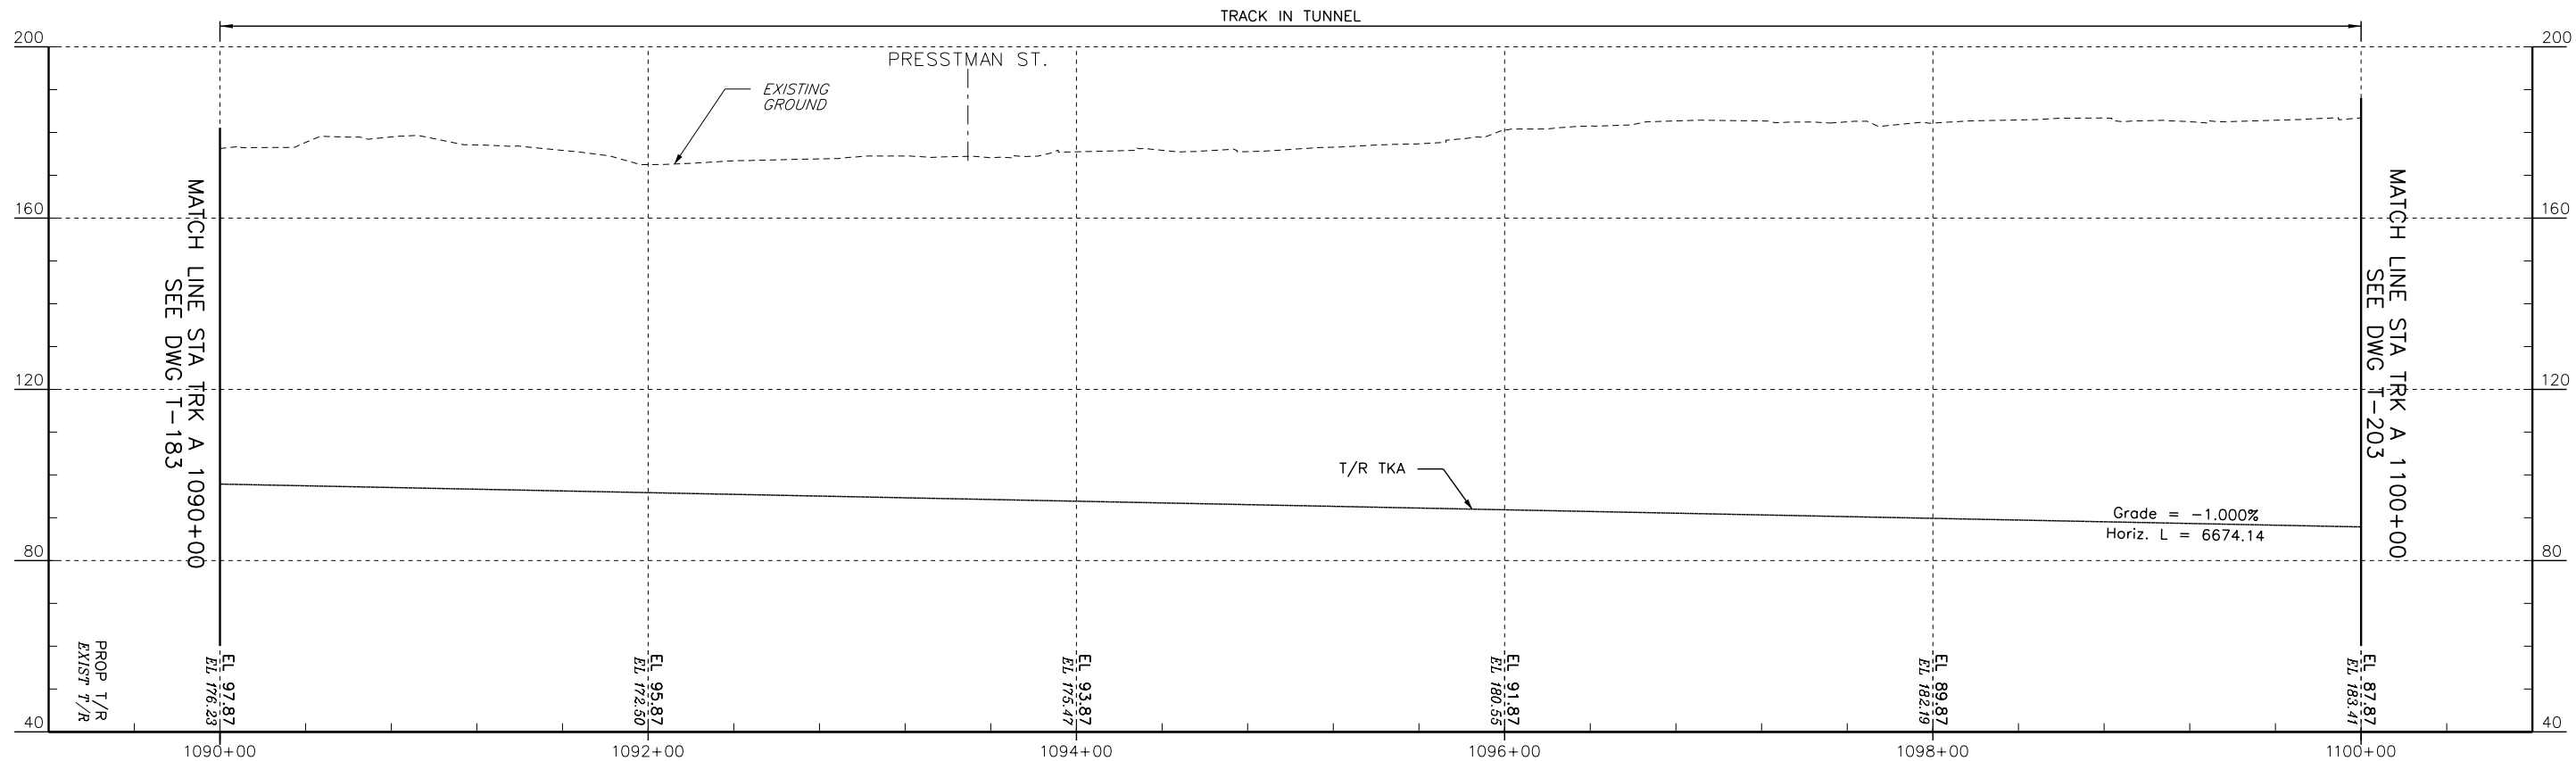

PROFILE - TRACK A



No.	Revisions	Date	By



Office of Engineering

National Railroad Passenger Corporation
30th Street Station, Philadelphia, Pennsylvania 19104

Approved	Date
WORK IN PROGRESS	




BALTIMORE, MD
B&P TUNNEL

MPXX


PROFILES - TRACK A & TRACK 1
STA. 1090+00 TO STA. 1100+00

Designed DO Drawn JB Checked FB Date 09/28/2016

Project No:	C.EN.201278
File name:	No: XXXXX
Sheet No.	OF XX
Dwg. No.	T-193

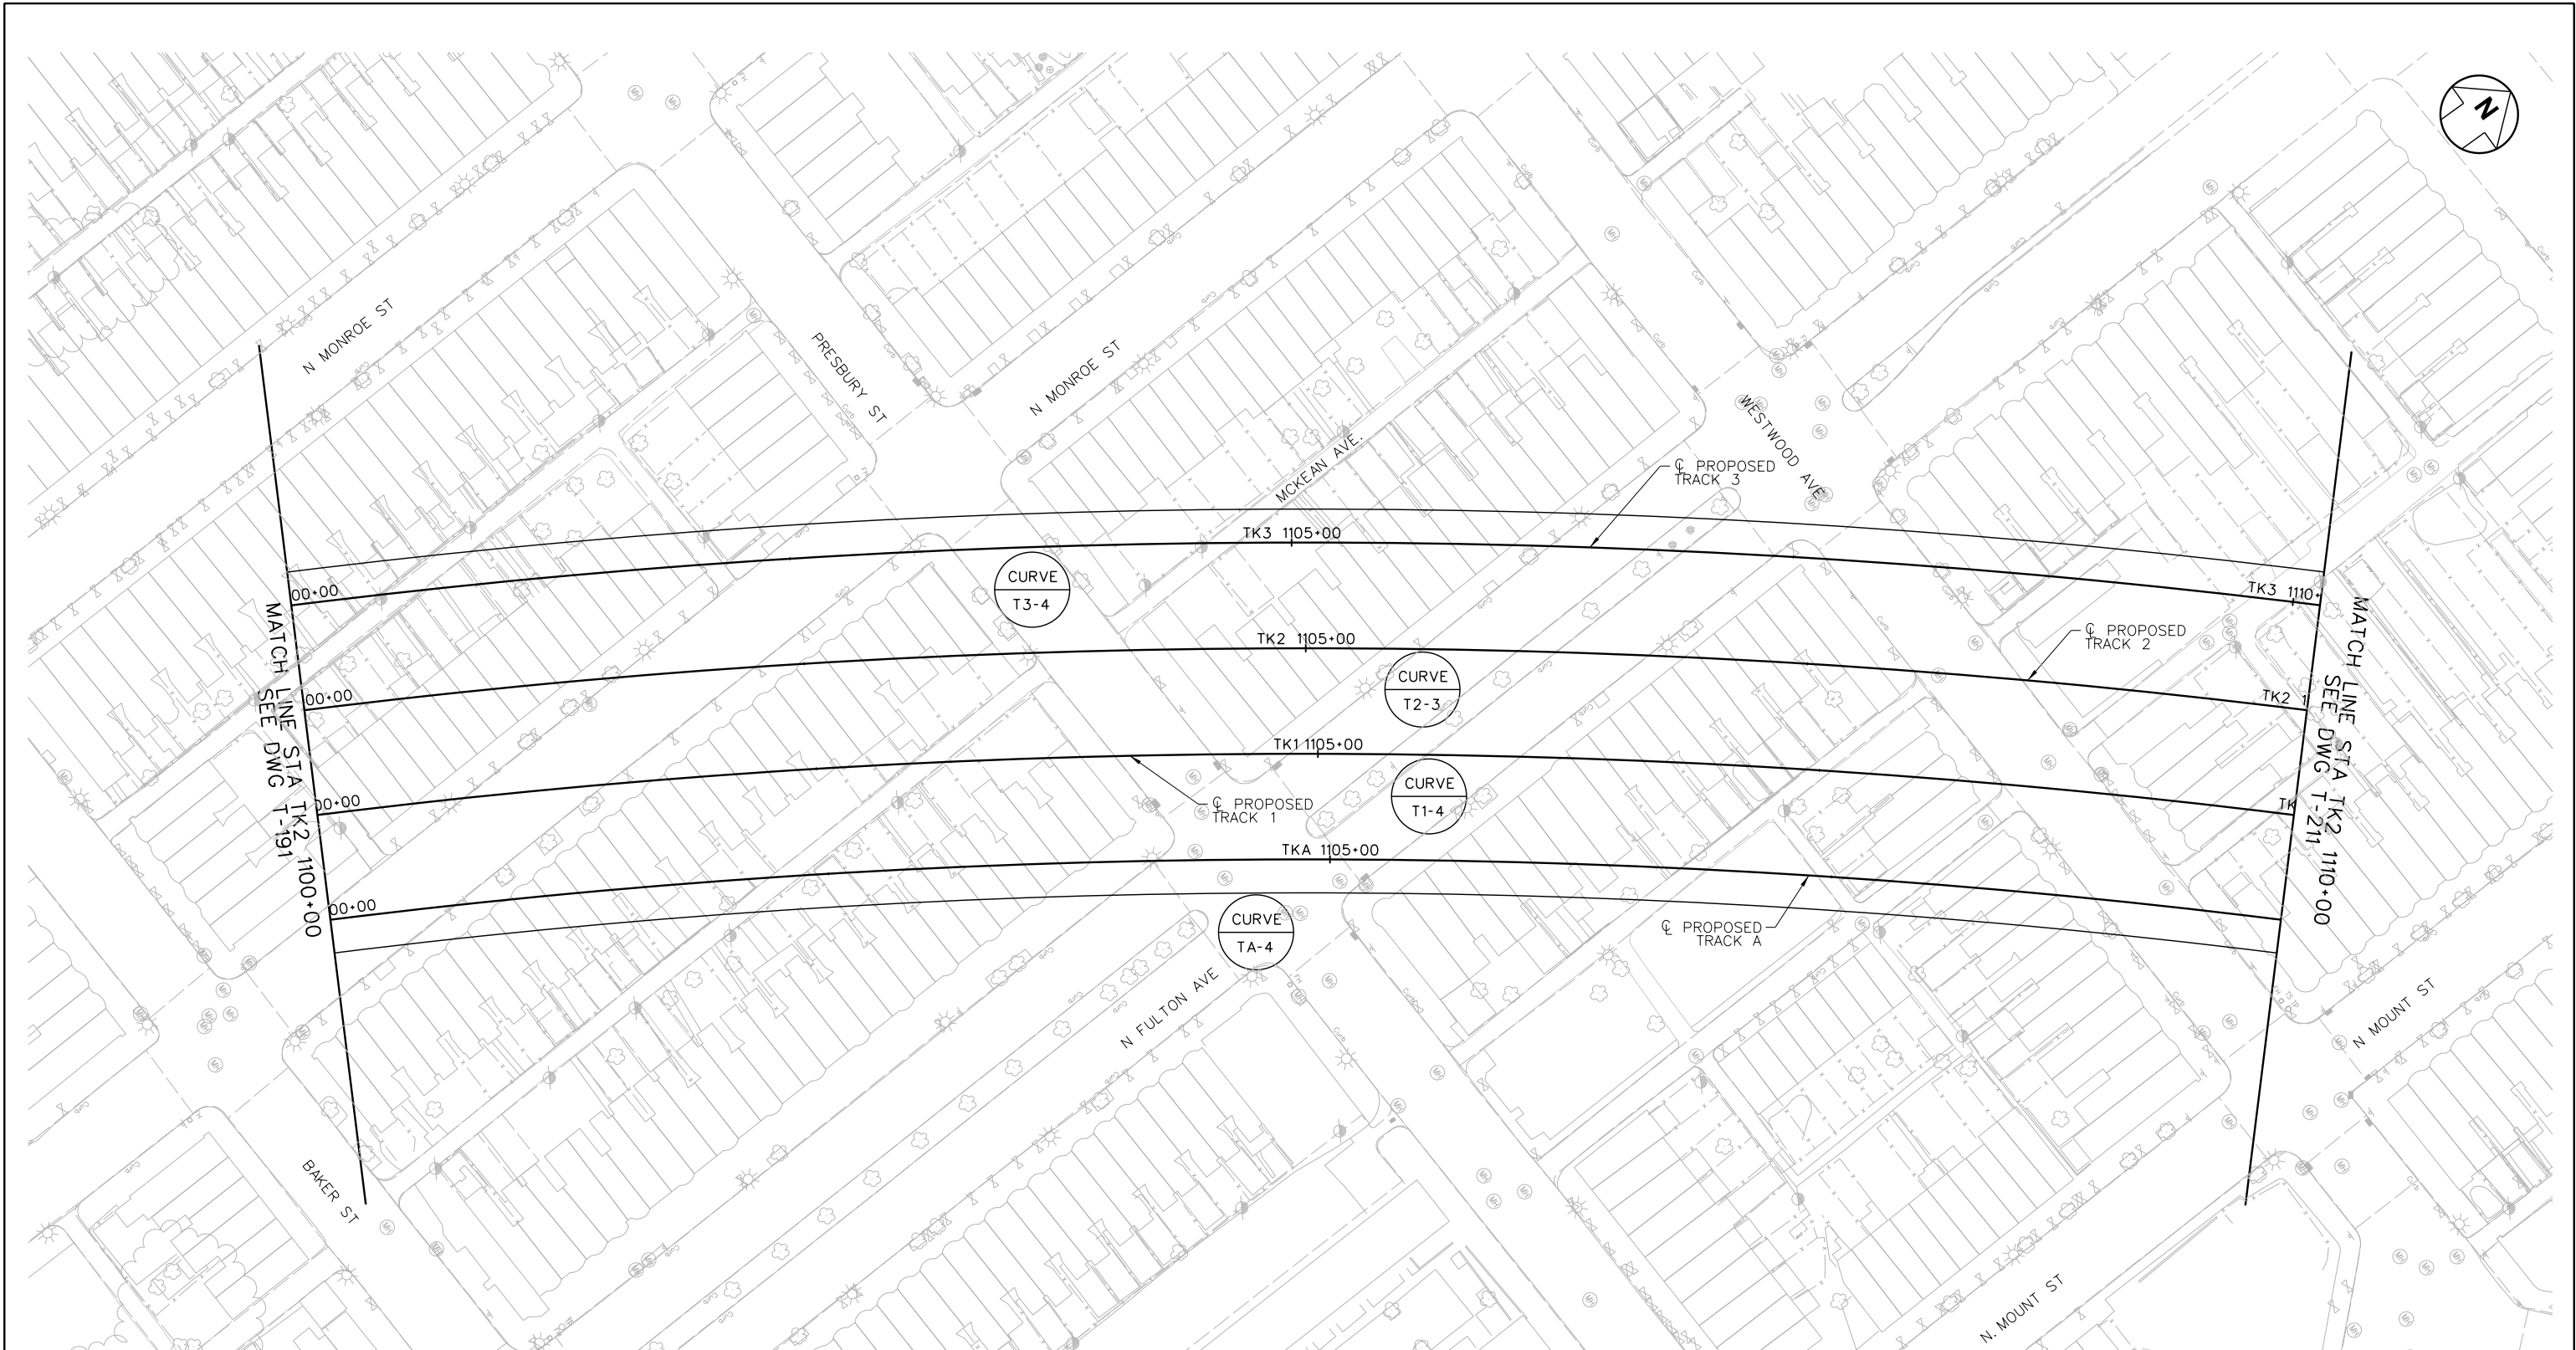

CURVE TA-4 - TRACK A				CURVE T1-4 - TRACK 1				CURVE T2-3 - TRACK 2				CURVE T3-4 - TRACK 3			
Dc = 1'-27'-15.94"		Δ_1 = 72°-07'-08.26"		Dc = 1'-26'-07.07"		Δ_1 = 72°-07'-08.26"		Dc = 1'-25'-00.00"		Δ_1 = 72°-07'-08.26"		Dc = 1'-23'-55.26"		Δ_1 = 72°-07'-08.26"	
Lsq/Lsb = 744.00'/744.00'		θ_s = 05°-24'-37.17"		Lsq/Lsb = 744.00'/744.00'		θ_s = 05°-20'-21.02"		Lsq/Lsb = 744.00'/744.00'		θ_s = 05°-16'-11.52"		Lsq/Lsb = 744.00'/744.00'		θ_s = 05°-12'-10.70"	
R = 3939.51'		Δ_c = 61°-17'-53.92"		R = 3992.01'		Δ_c = 61°-26'-26.22"		R = 4044.51'		Δ_c = 61°-34'-45.22"		R = 4096.51'		Δ_c = 61°-42'-46.86"	
Lc = 4214.71'		θ_s = 05°-24'-37.17"		Lc = 4280.80'		θ_s = 05°-20'-21.02"		Lc = 4346.88'		θ_s = 05°-16'-11.52"		Lc = 4412.33'		θ_s = 05°-12'-10.70"	
Ts = 3244.63'/3244.63'		E = 639.69'		Ts = 3282.80'/3282.80'		E = 651.64'		Ts = 3320.98'/3320.98'		E = 663.59'		Ts = 3358.79'/3358.79'		E = 675.45'	
Ea = 2.75"		M = 550.33'		Ea = 5.50"		M = 560.19'		Ea = 5.50"		M = 570.06'		Ea = 2.50"		M = 579.84'	
EQUIPMENT TYPE -		FREIGHT		FREIGHT		FREIGHT		FREIGHT		FREIGHT		FREIGHT		FREIGHT	
Eu		= -0.21"		= -2.99"		= -3.02"		= -3.02"		= -3.02"		= -0.05"		= -0.05"	
VMPH		= 50		= 50		= 50		= 50		= 50		= 50		= 50	
JERK RATE ENT		= -72.49		= -4.98		= -4.92		= -4.92		= -4.92		= -281.84		= -281.84	
JERK RATE EXT		= -72.49		= -4.98		= -4.92		= -4.92		= -4.92		= -281.84		= -281.84	
EQUIPMENT TYPE -		PASSENGER		PASSENGER		PASSENGER		PASSENGER		PASSENGER		PASSENGER		PASSENGER	
Eu		= 3.76"		= 4.55"		= 4.41"		= 4.41"		= 4.41"		= 2.30"		= 2.30"	
VMPH		= 50		= 100		= 100		= 100		= 100		= 50		= 50	
JERK RATE ENT		= 2.47		= 1.64		= 1.69		= 1.69		= 1.69		= 4.63		= 4.63	
JERK RATE EXT		= 2.47		= 1.64		= 1.69		= 1.69		= 1.69		= 4.63		= 4.63	

 

Revisions

No.	Date	By

Office of Engineering

National Railroad Passenger Corporation
30th Street Station, Philadelphia, Pennsylvania 19104

Approved

WORK IN PROGRESS

Date


BALTIMORE, MD
B&P TUNNEL

TRACK PLAN
STA TK2 1100+00 TO STA TK2 1110+00


Designed DO Drawn JB Checked FB Date 09/28/2016

MPXX

Project No: C.EN.201278
File name: No: XXXXX
Sheet No: OF XX
Dwg. No: T-201

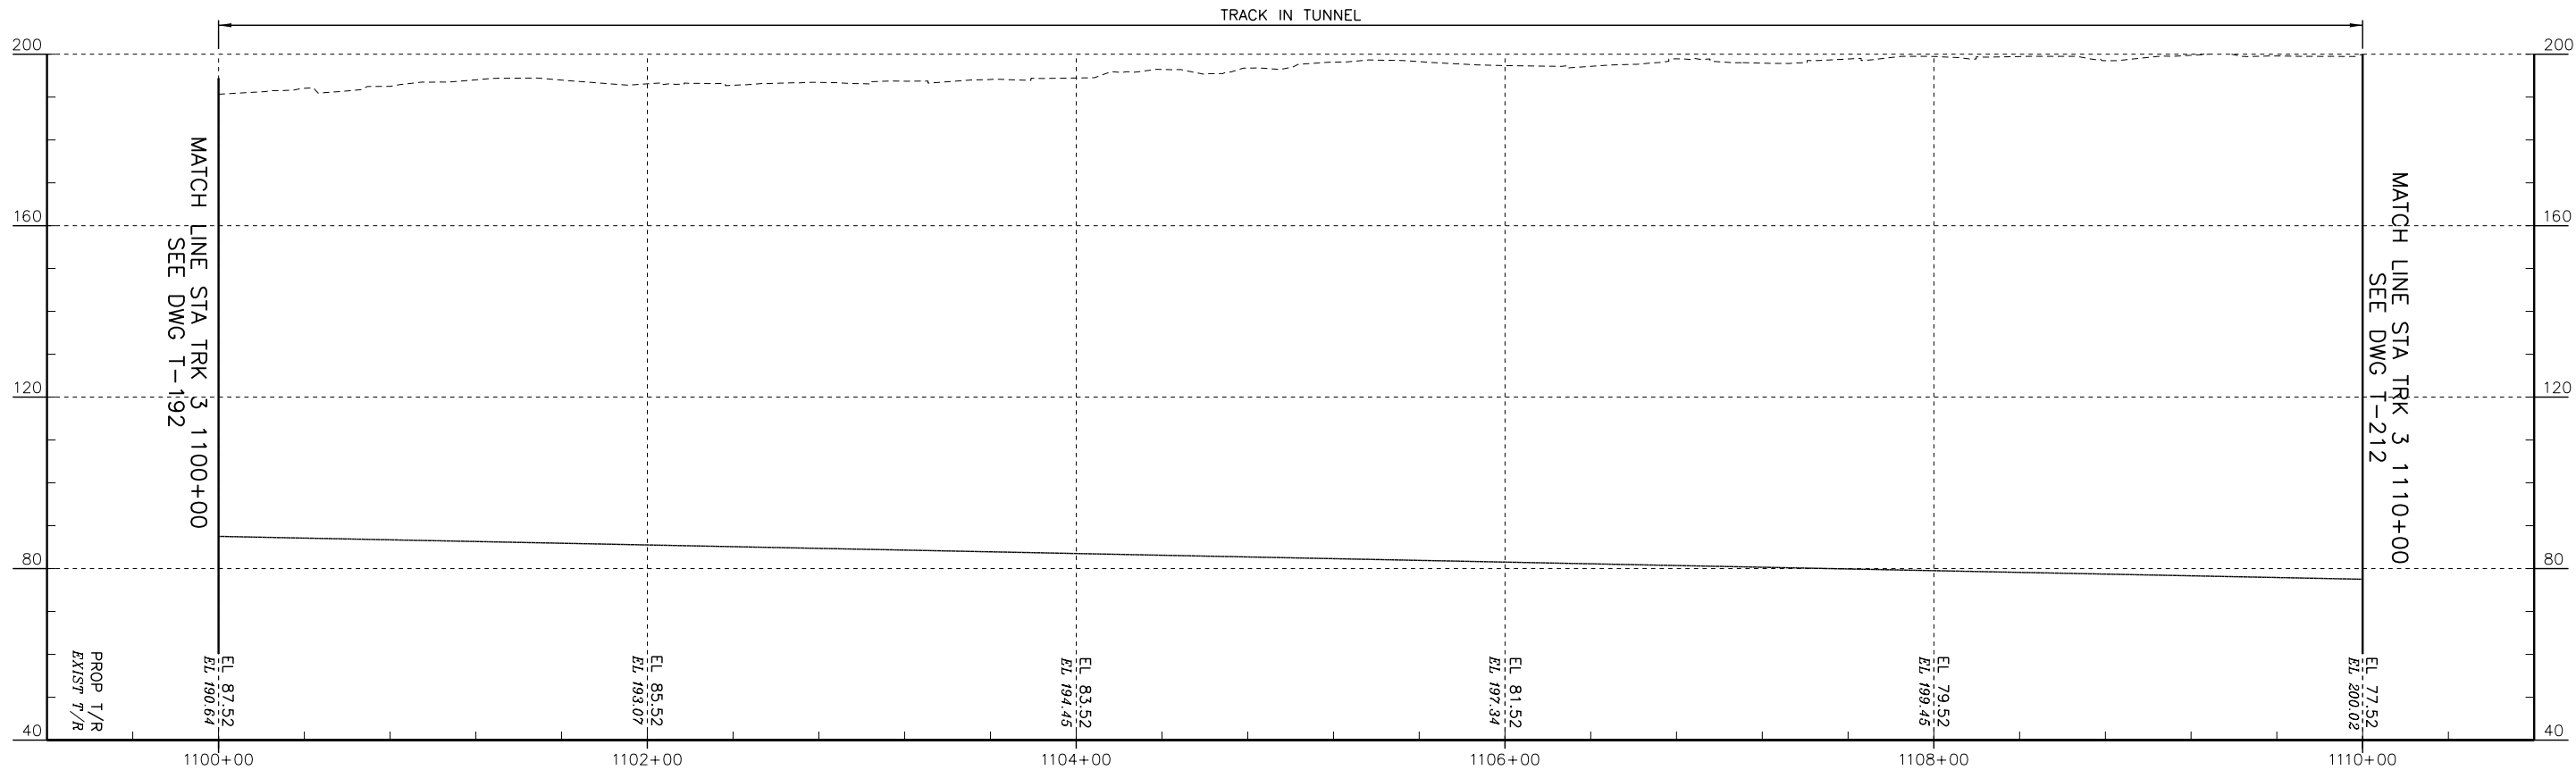

PROFILE - TRACK 3

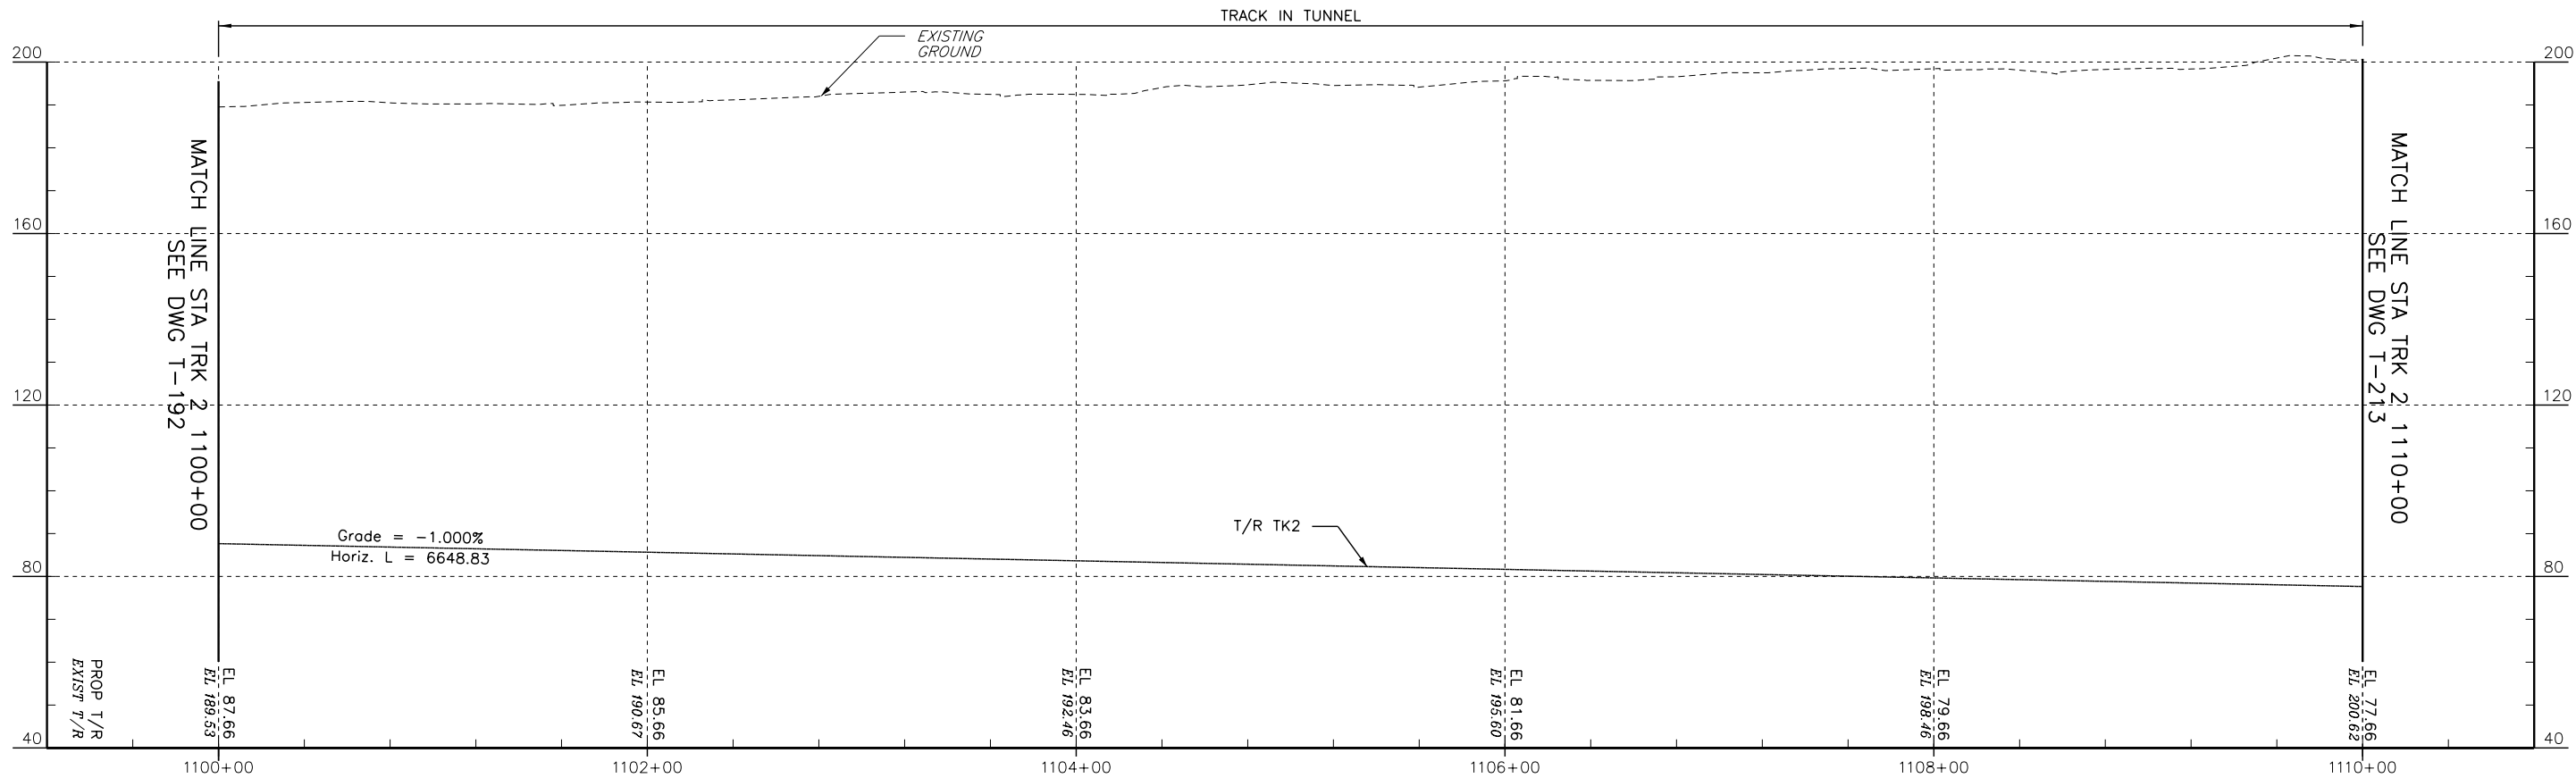

PROFILE - TRACK 2



No.	Revisions	Date	By



Office of Engineering

National Railroad Passenger Corporation
30th Street Station, Philadelphia, Pennsylvania 19104


Approved

WORK IN PROGRESS


Date




BALTIMORE, MD B&P TUNNEL		MPXX	Project No: C.EN.201278
PROFILES - TRACK 2 & TRACK 3 STA. 1100+00 TO STA. 1110+00			File name: No: XXXXX
Designed DO		Drawn JB	Sheet No: OF XX
Checked FB		Date 09/28/2016	Dwg. No: T-202

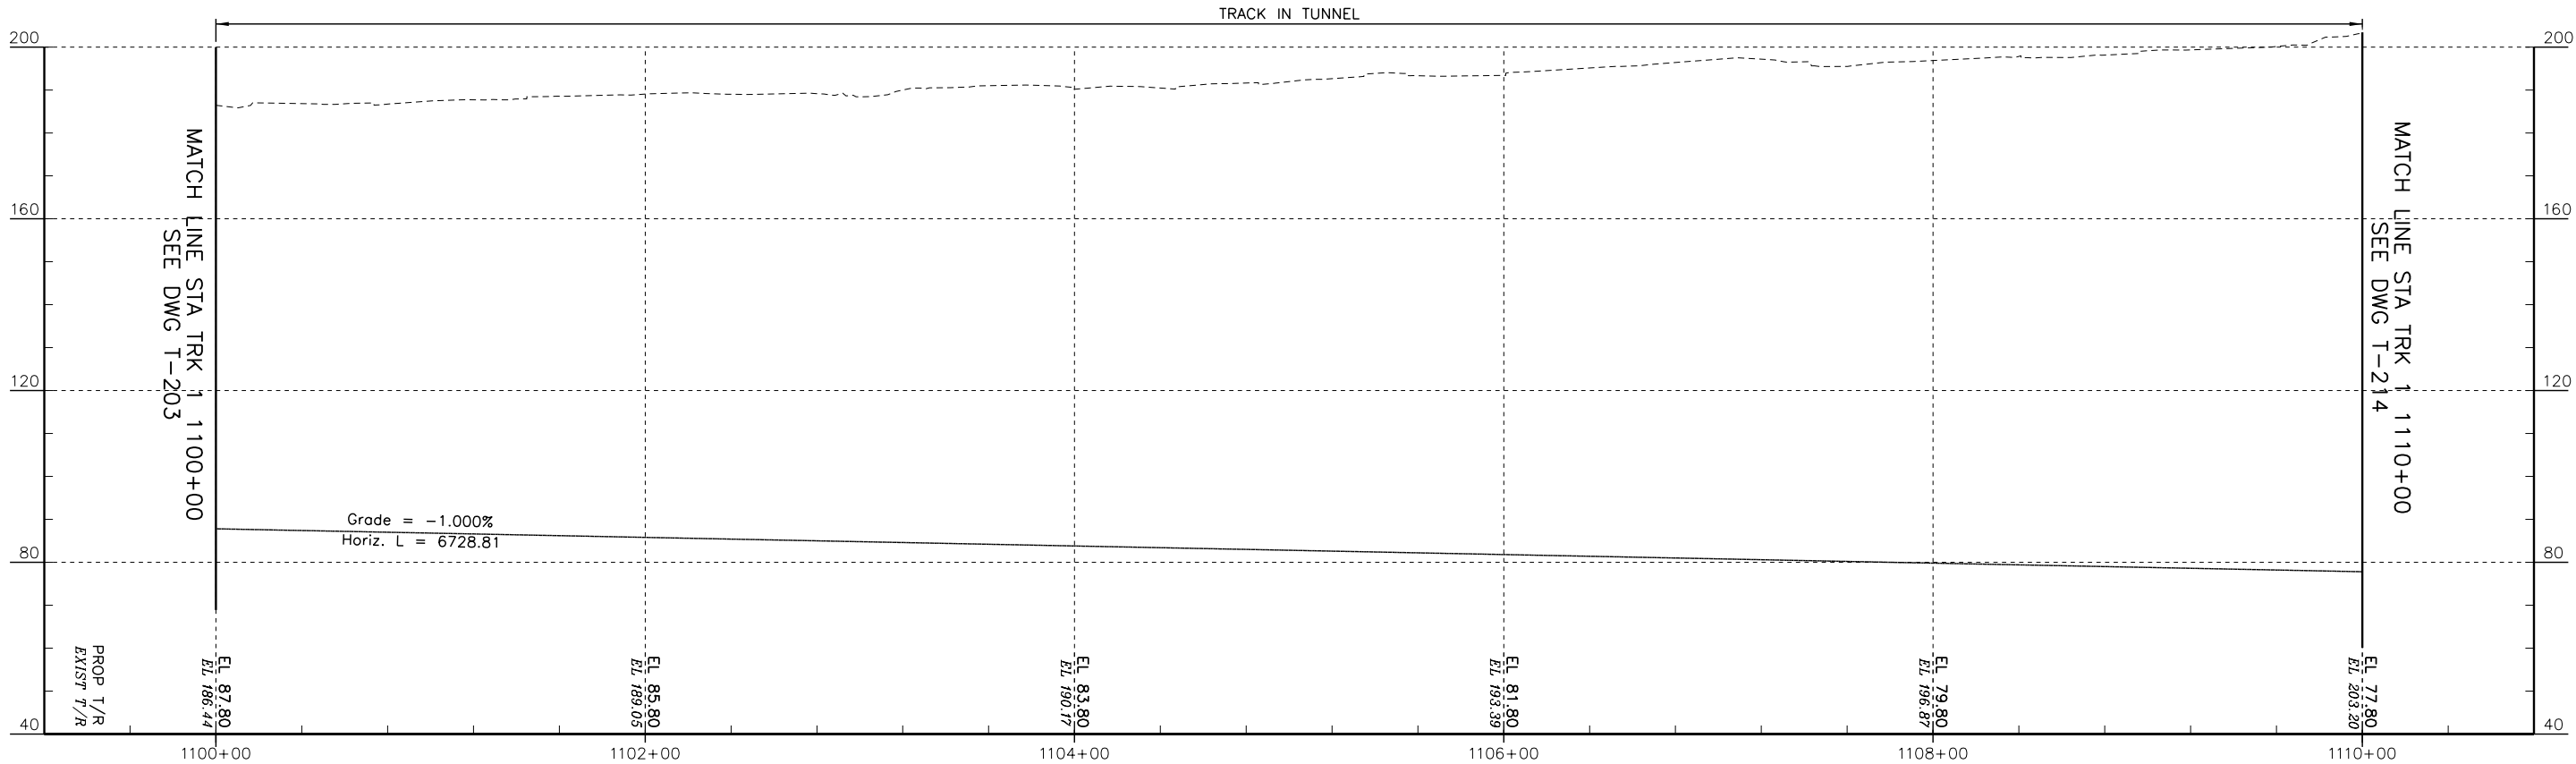

PROFILE - TRACK 1

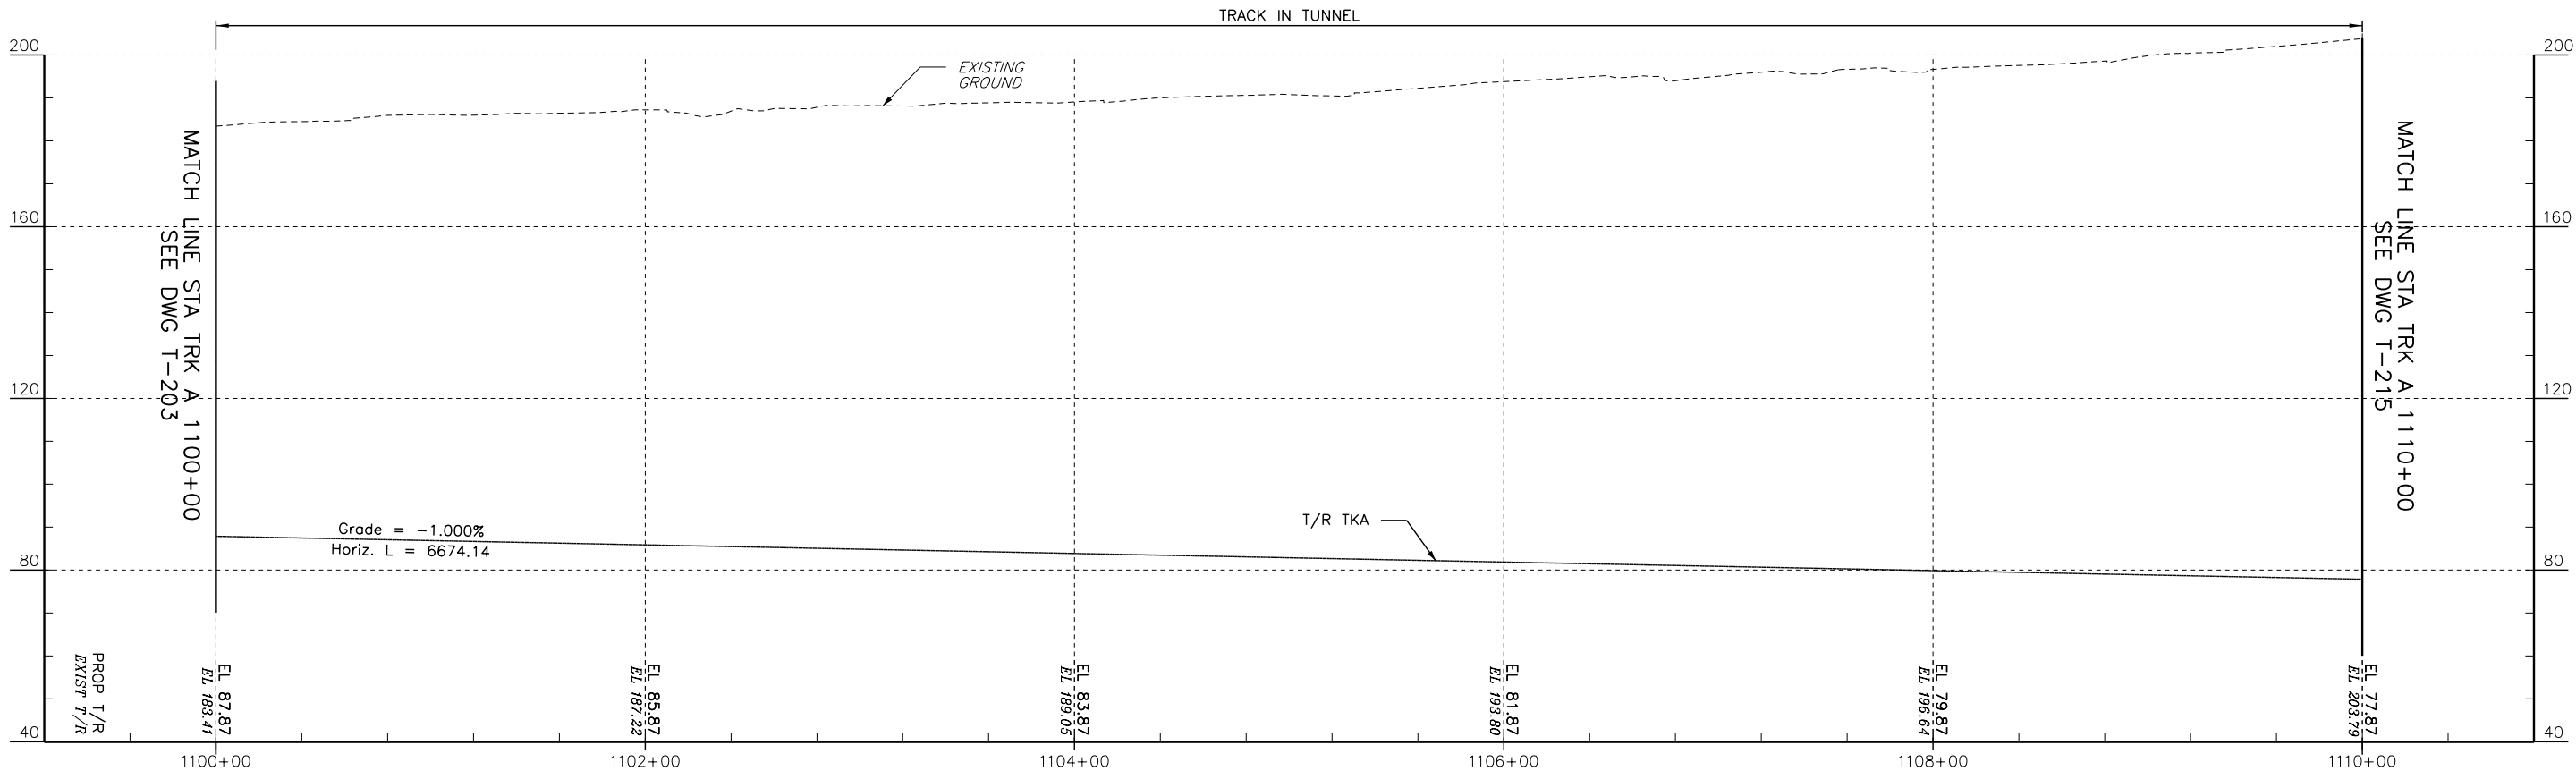

PROFILE - TRACK A

 

No.	Revisions	Date	By



Office of Engineering

National Railroad Passenger Corporation
30th Street Station, Philadelphia, Pennsylvania 19104


Approved

WORK IN PROGRESS

Date



BALTIMORE, MD B&P TUNNEL		MPXX	Project No: C.EN.201278
			File name: No: XXXXX
			Sheet No: OF XX
			Dwg. No: T-203
Designed	DO	Drawn	JB
Checked	FB	Date	09/28/2016

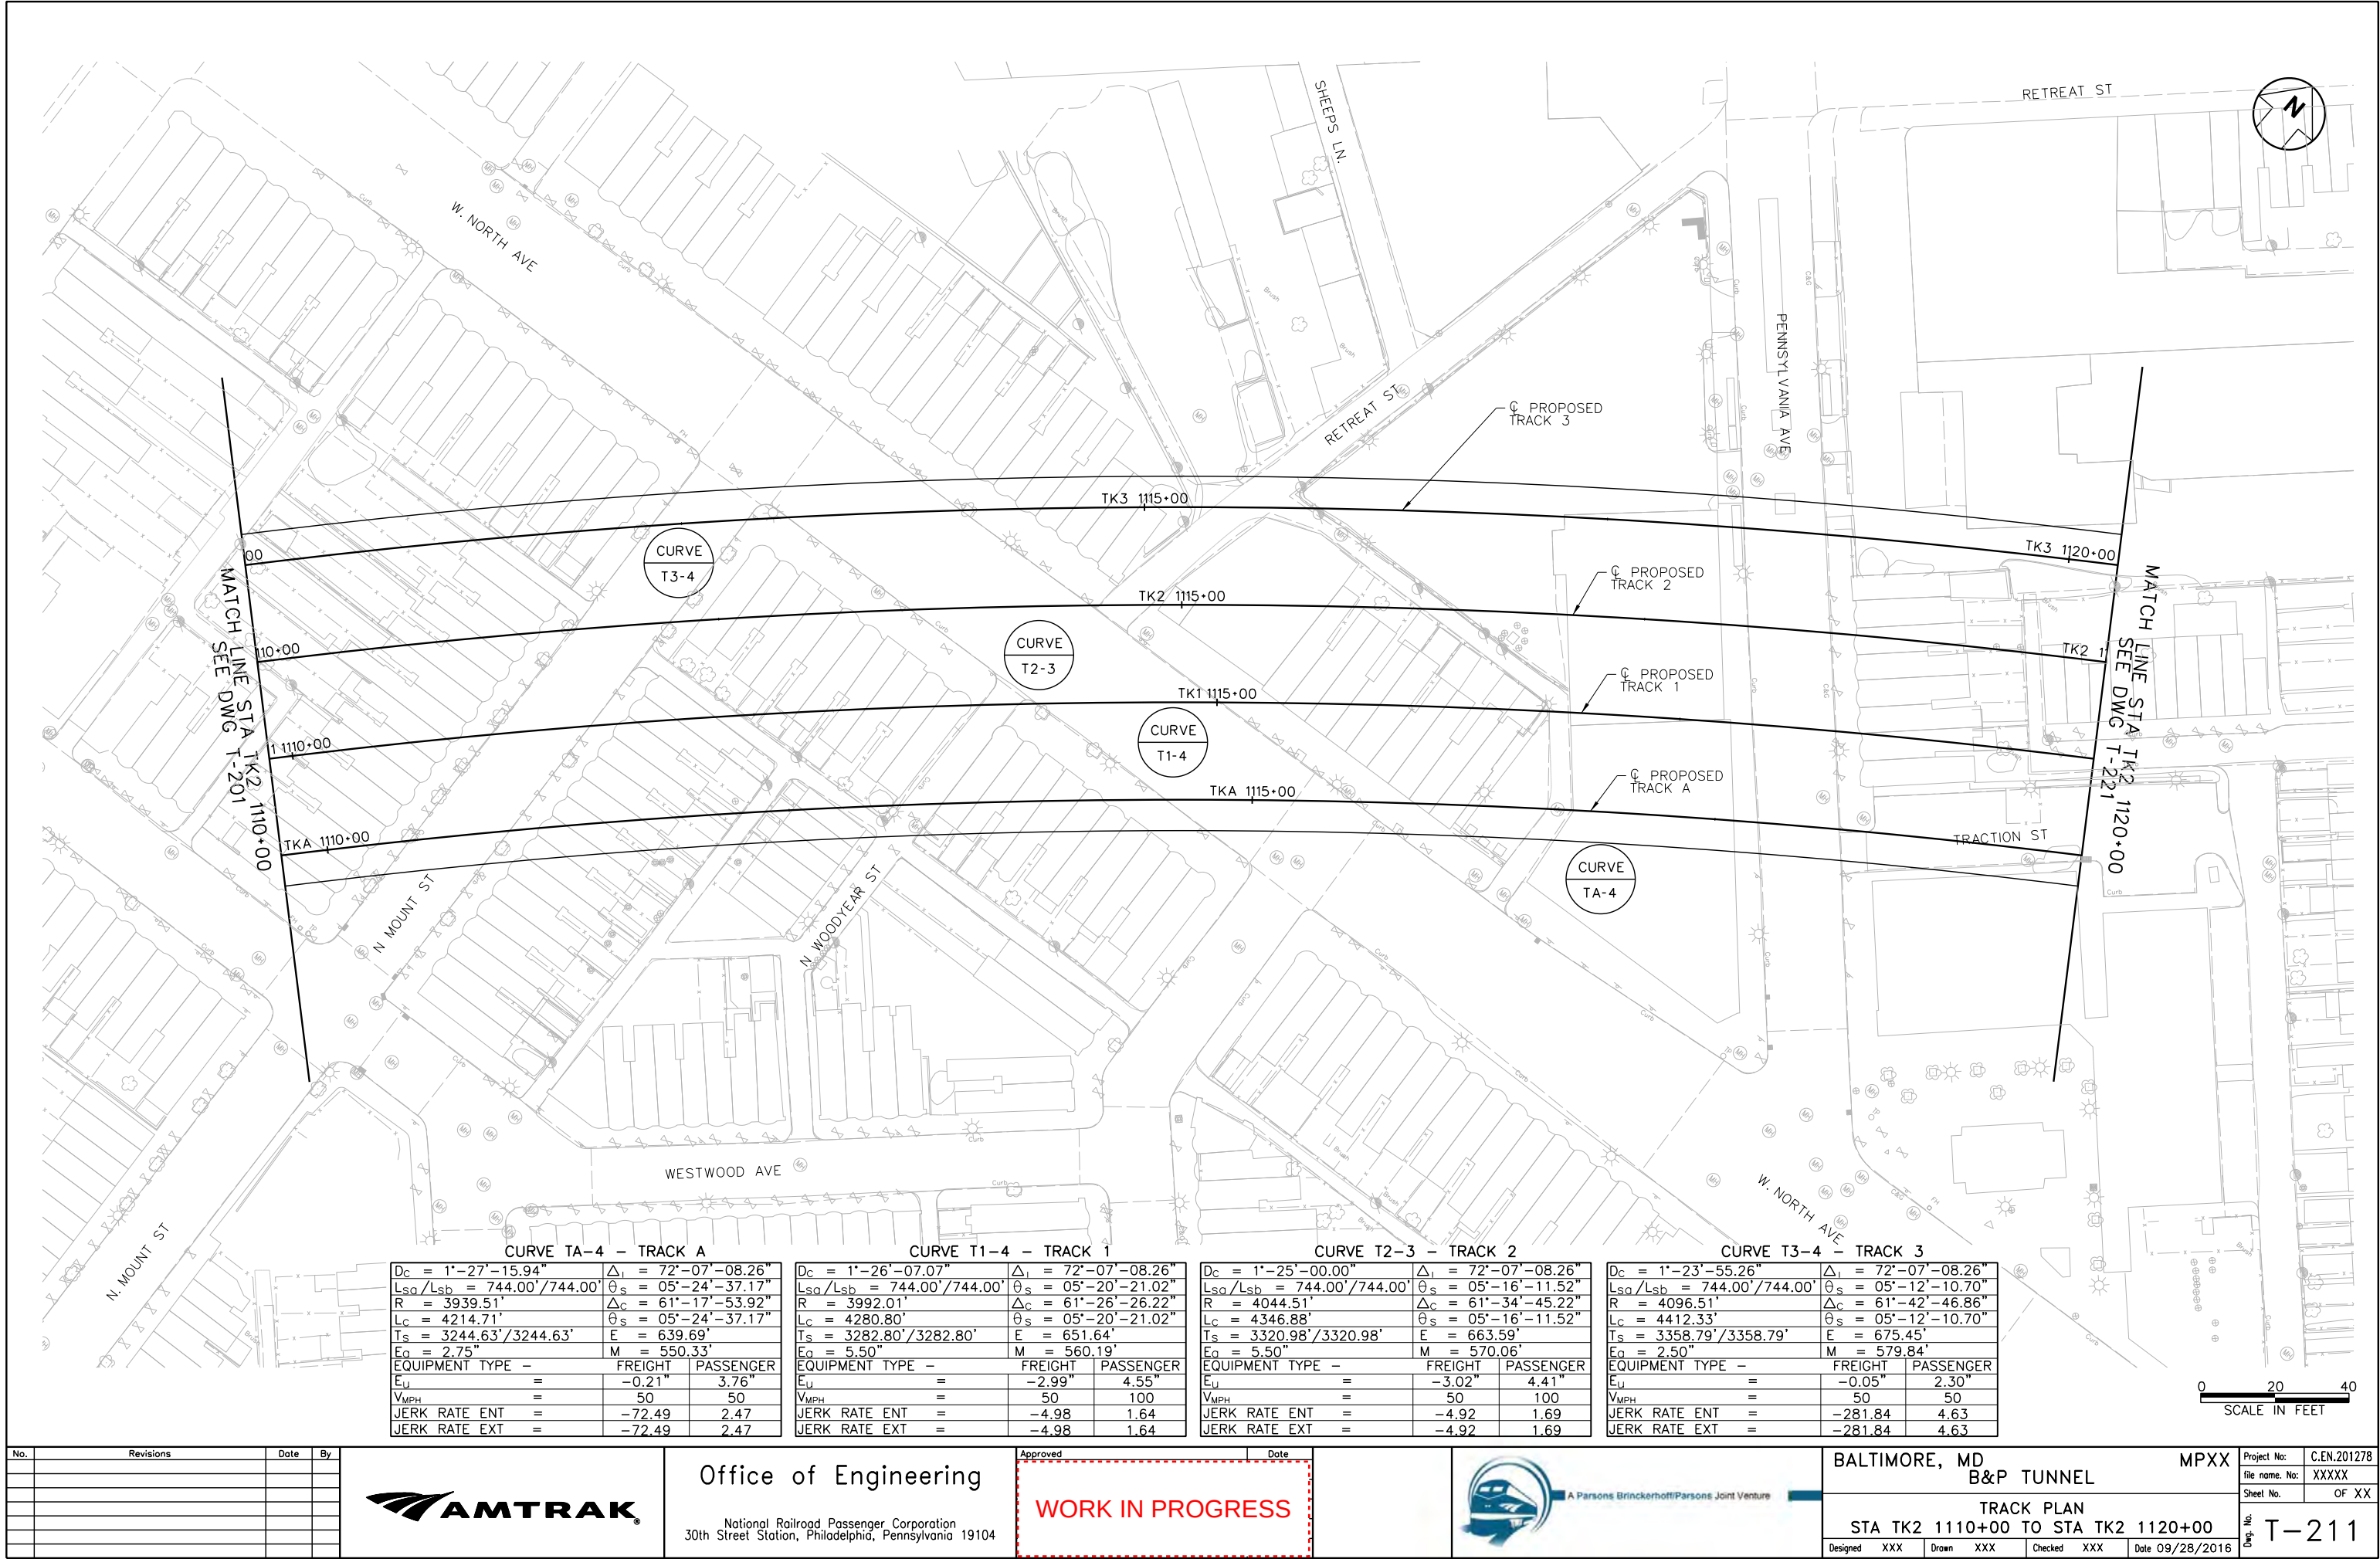

CURVE TA-4 - TRACK A				CURVE T1-4 - TRACK 1				CURVE T2-3 - TRACK 2				CURVE T3-4 - TRACK 3			
Dc = 1'-27'-15.94"		Δi = 72'-07'-08.26"		Dc = 1'-26'-07.07"		Δi = 72'-07'-08.26"		Dc = 1'-25'-00.00"		Δi = 72'-07'-08.26"		Dc = 1'-23'-55.26"		Δi = 72'-07'-08.26"	
Lsq/Lsb = 744.00'/744.00'		θs = 05°-24'-37.17"		Lsq/Lsb = 744.00'/744.00'		θs = 05°-20'-21.02"		Lsq/Lsb = 744.00'/744.00'		θs = 05°-16'-11.52"		Lsq/Lsb = 744.00'/744.00'		θs = 05°-12'-10.70"	
R = 3939.51'		Δc = 61°-17'-53.92"		R = 3992.01'		Δc = 61°-26'-26.22"		R = 4044.51'		Δc = 61°-34'-45.22"		R = 4096.51'		Δc = 61°-42'-46.86"	
Lc = 4214.71'		θs = 05°-24'-37.17"		Lc = 4280.80'		θs = 05°-20'-21.02"		Lc = 4346.88'		θs = 05°-16'-11.52"		Lc = 4412.33'		θs = 05°-12'-10.70"	
Ts = 3244.63'/3244.63'		E = 639.69'		Ts = 3282.80'/3282.80'		E = 651.64'		Ts = 3320.98'/3320.98'		E = 663.59'		Ts = 3358.79'/3358.79'		E = 675.45'	
Eo = 2.75"		M = 550.33'		Eo = 5.50"		M = 560.19'		Eo = 5.50"		M = 570.06'		Eo = 2.50"		M = 579.84'	
EQUIPMENT TYPE -		FREIGHT		EQUIPMENT TYPE -		FREIGHT		EQUIPMENT TYPE -		FREIGHT		EQUIPMENT TYPE -		FREIGHT	
Eu		=		Eu		=		Eu		=		Eu		=	
VMPH		=		VMPH		=		VMPH		=		VMPH		=	
JERK RATE ENT		=		JERK RATE ENT		=		JERK RATE ENT		=		JERK RATE ENT		=	
JERK RATE EXT		=		JERK RATE EXT		=		JERK RATE EXT		=		JERK RATE EXT		=	

No.	Revisions	Date	By

Office of Engineering

National Railroad Passenger Corporation
30th Street Station, Philadelphia, Pennsylvania 19104

Approved

WORK IN PROGRESS

Date


BALTIMORE, MD
B&P TUNNEL

TRACK PLAN
STA TK2 1110+00 TO STA TK2 1120+00

Designed XXX Drawn XXX Checked XXX Date 09/28/2016

MPXX

Project No: C.EN.201278
File name: No: XXXXX
Sheet No: OF XX
Dwg. No: T-211

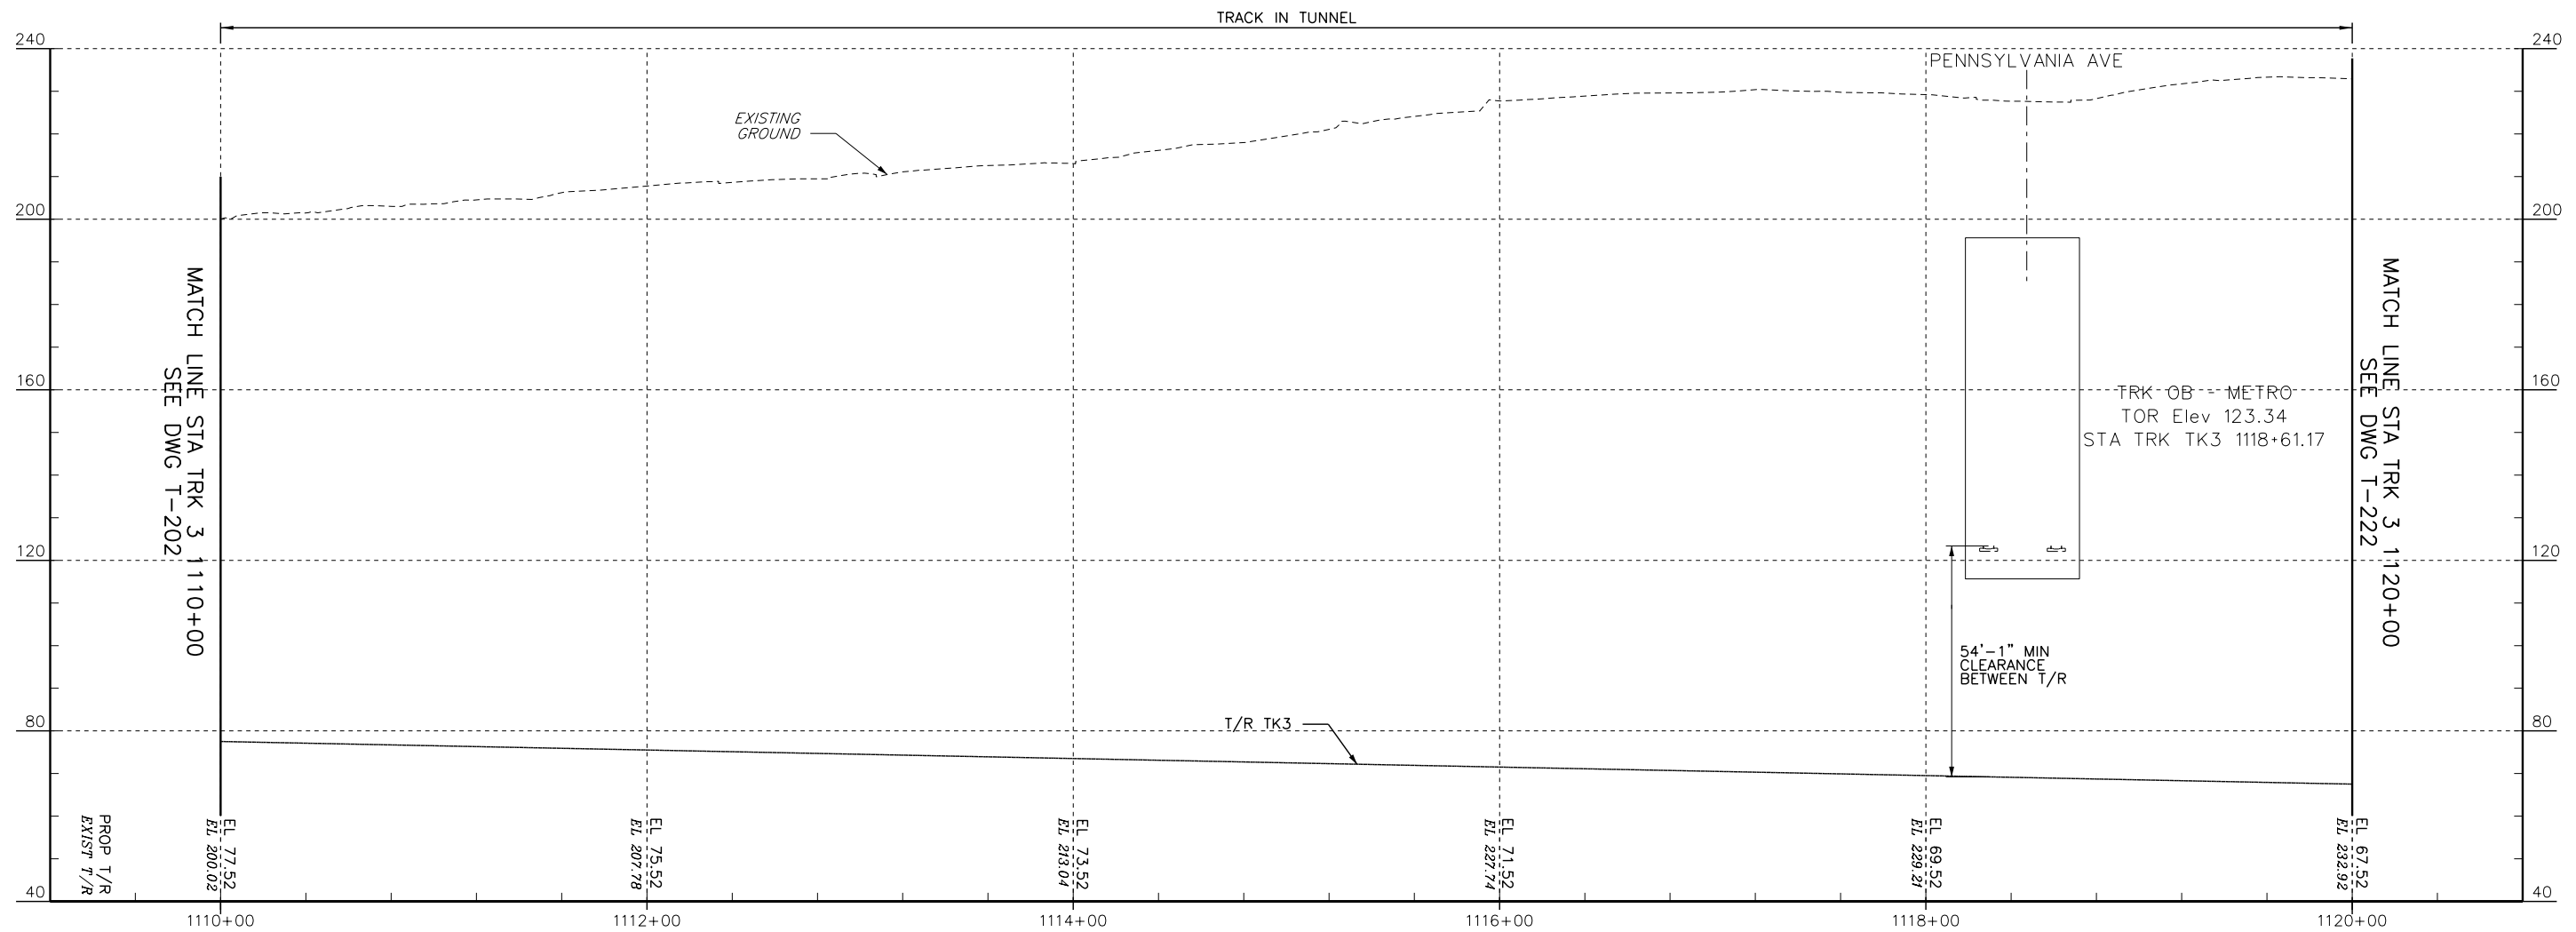

PROFILE - TRACK 3

0 40 80
HORIZ. SCALE IN FEET

0 20 40
VERT. SCALE IN FEET

No.	Revisions	Date	By



Office of Engineering

National Railroad Passenger Corporation
30th Street Station, Philadelphia, Pennsylvania 19104

Approved

WORK IN PROGRESS

Date



A Parsons Brinckerhoff/Parsons Joint Venture


BALTIMORE, MD
B&P TUNNEL

MPXX

PROFILE - TRACK 3
STA. 1110+00 TO STA. 1120+00

Designed DO Drawn JB Checked FB Date 09/28/2016

Project No: C.EN.201278
File name: No: XXXXX
Sheet No: OF XX
Dwg. No: T-212

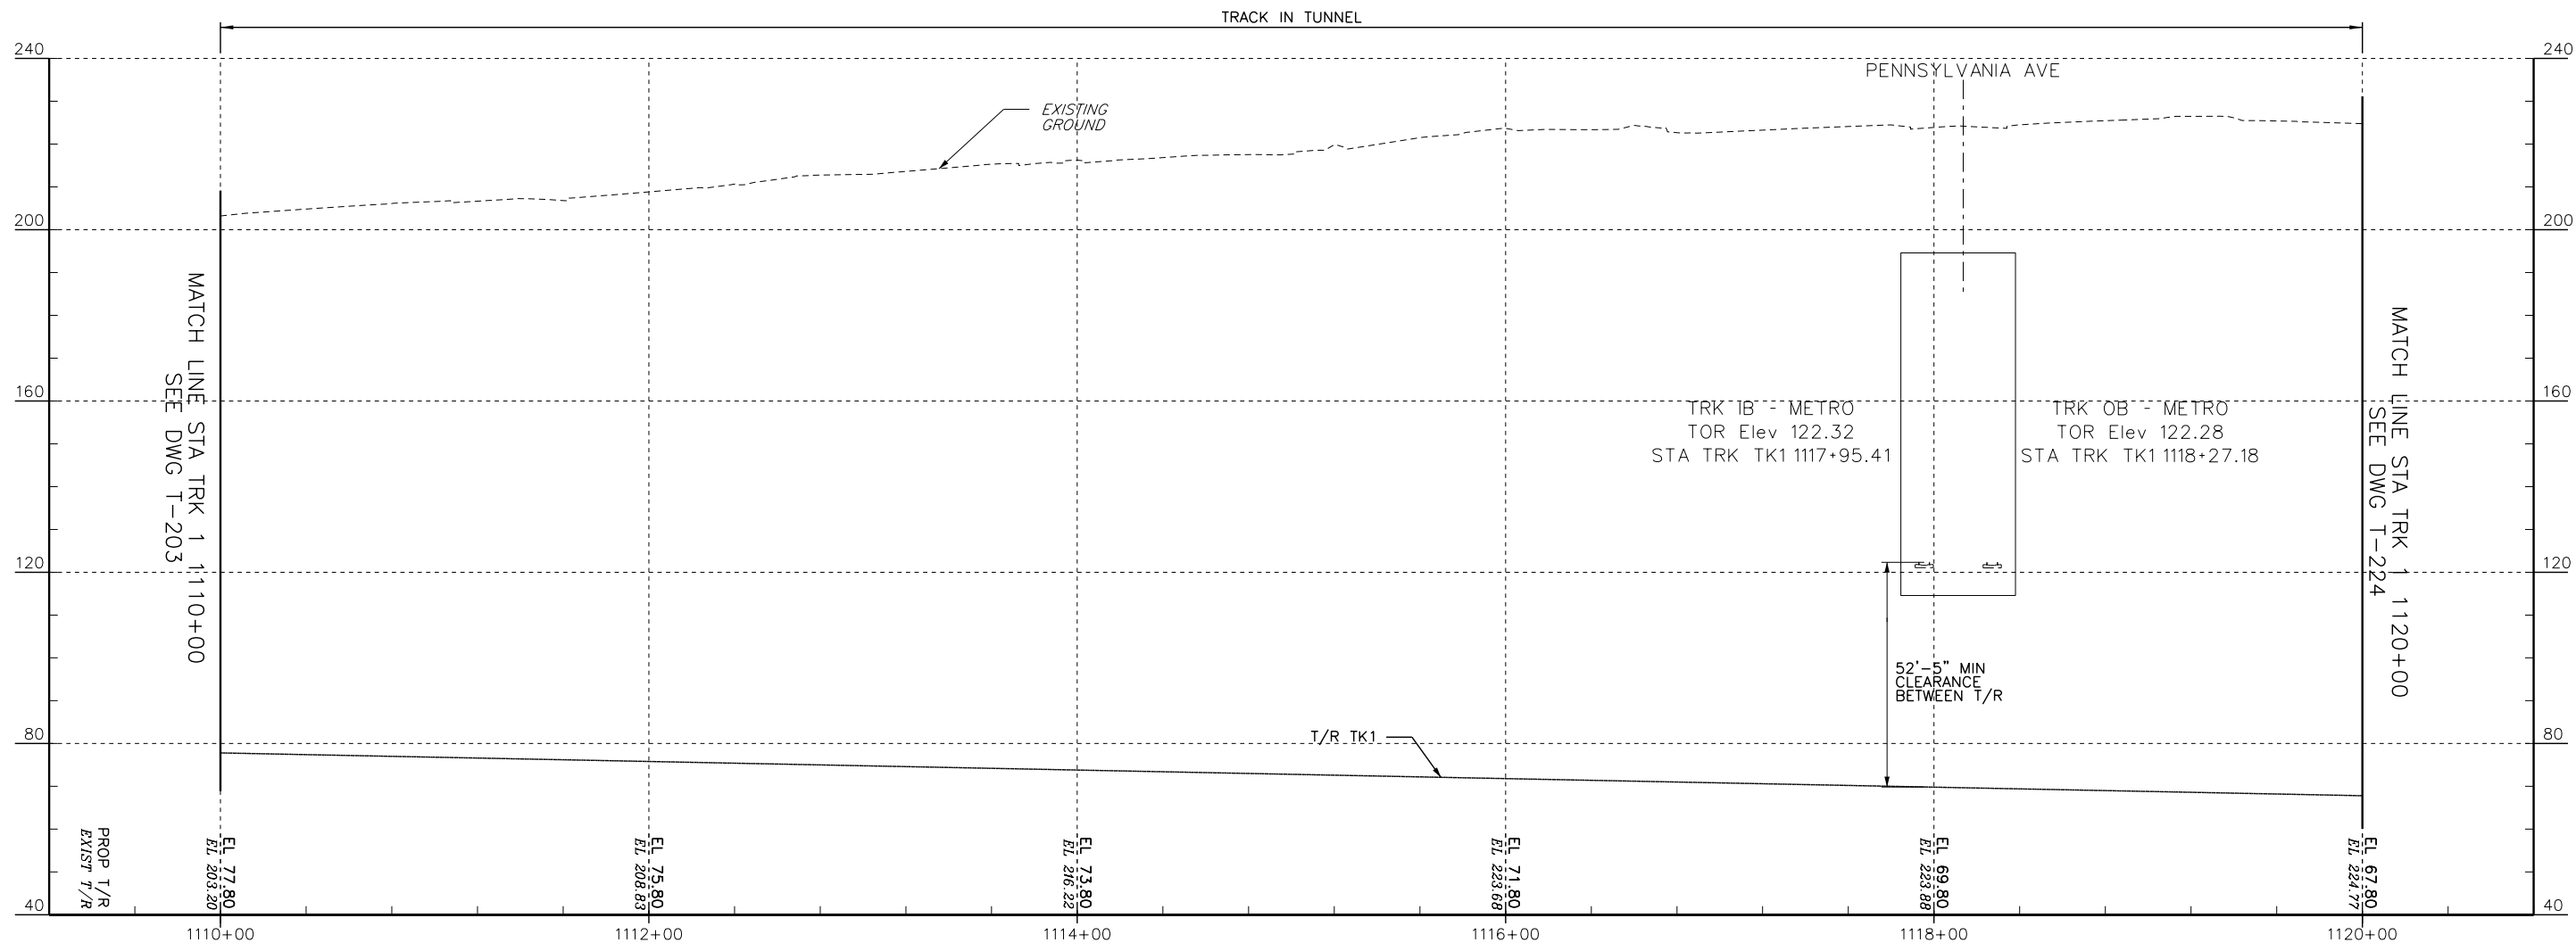

PROFILE - TRACK 1



No.	Revisions	Date	By




Office of Engineering
National Railroad Passenger Corporation
30th Street Station, Philadelphia, Pennsylvania 19104

Approved
WORK IN PROGRESS
Date



BALTIMORE, MD B&P TUNNEL		MPXX	Project No: C.EN.201278
PROFILE - TRACK 1 STA. 1110+00 TO STA. 1120+00		Designed	file name: No: XXXXX
		Drawn	Sheet No: OF XX
		Checked	Desig. No: T-214
		Date 09/28/2016	

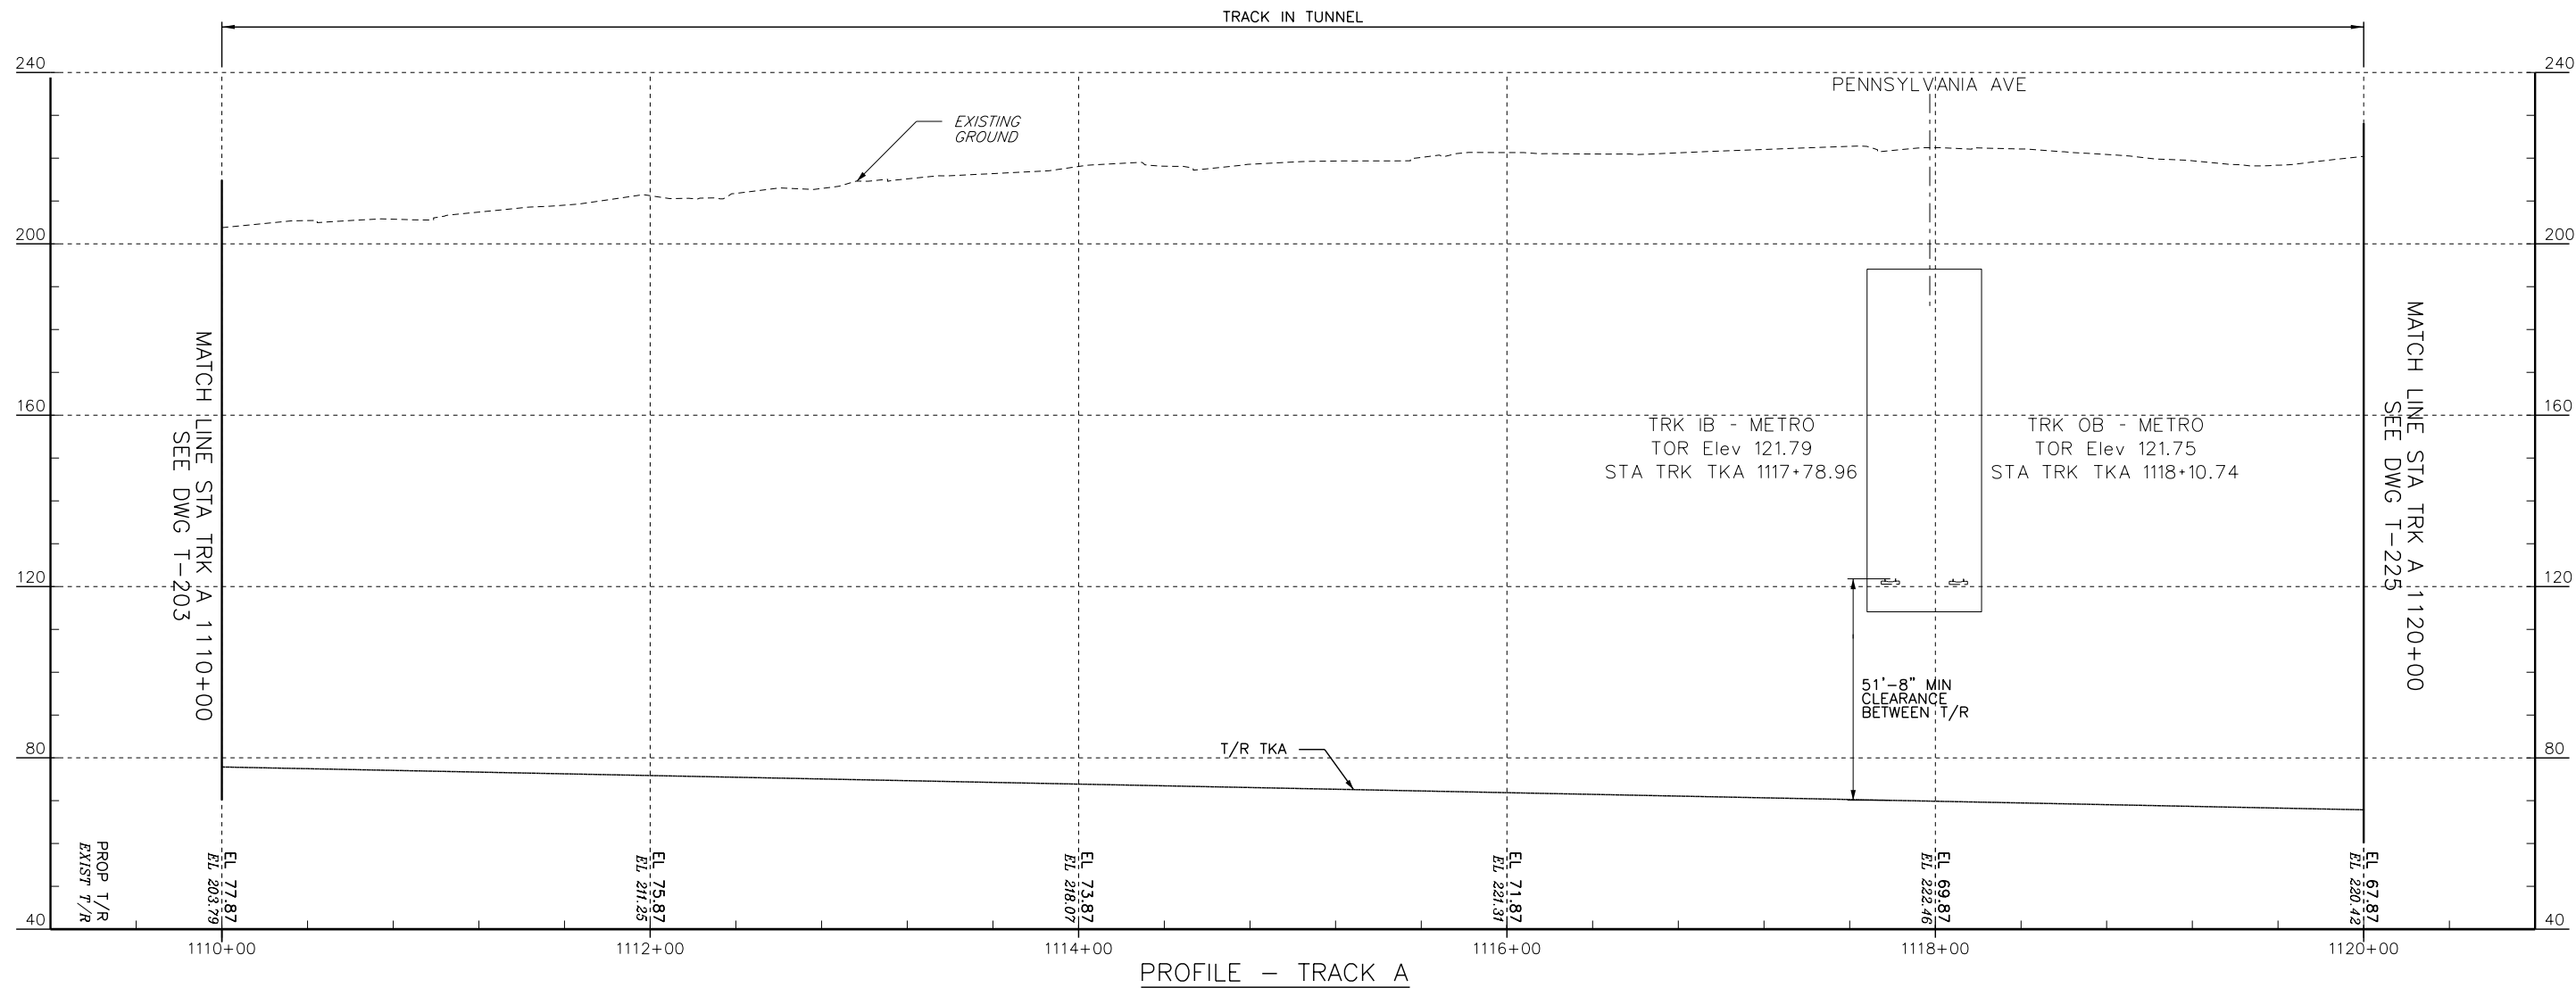

No.	Revisions	Date	By



Office of Engineering

National Railroad Passenger Corporation
30th Street Station, Philadelphia, Pennsylvania 19104


Approved

WORK IN PROGRESS

Date



BALTIMORE, MD B&P TUNNEL		MPXX	Project No: C.EN.201278
PROFILE — TRACK A STA. 1110+00 TO STA. 1120+00			file name: No: XXXXX
Designed		Drawn	Sheet No: OF XX
Checked		Date 09/28/2016	Dwg. No: T-215

 

CURVE TA-4 - TRACK A			
Dc = 1'-27'-15.94"	Δ _i = 72°-07'-08.26"		
Lsq/Lsb = 744.00'/744.00'	θ _s = 05°-24'-37.17"		
R = 3939.51'	Δ _c = 61°-17'-53.92"		
Lc = 4214.71'	θ _s = 05°-24'-37.17"		
Ts = 3244.63'/3244.63'	E = 639.69'		
Ea = 2.75"	M = 550.33'		
EQUIPMENT TYPE -	FREIGHT	PASSENGER	
E _u =	-0.21"	3.76"	
V _{MPH} =	50	50	
JERK RATE ENT =	-72.49	2.47	
JERK RATE EXT =	-72.49	2.47	

CURVE T1-4 - TRACK 1			
Dc = 1'-26'-07.07"	Δ _i = 72°-07'-08.26"		
Lsq/Lsb = 744.00'/744.00'	θ _s = 05°-20'-21.02"		
R = 3992.01'	Δ _c = 61°-26'-26.22"		
Lc = 4280.80'	θ _s = 05°-20'-21.02"		
Ts = 3282.80'/3282.80'	E = 651.64'		
Ea = 5.50"	M = 560.19'		
EQUIPMENT TYPE -	FREIGHT	PASSENGER	
E _u =	-2.99"	4.55"	
V _{MPH} =	50	100	
JERK RATE ENT =	-4.98	1.64	
JERK RATE EXT =	-4.98	1.64	

CURVE T2-3 - TRACK 2			
Dc = 1'-25'-00.00"	Δ _i = 72°-07'-08.26"		
Lsq/Lsb = 744.00'/744.00'	θ _s = 05°-16'-11.52"		
R = 4044.51'	Δ _c = 61°-34'-45.22"		
Lc = 4346.88'	θ _s = 05°-16'-11.52"		
Ts = 3320.98'/3320.98'	E = 663.59'		
Ea = 5.50"	M = 570.06'		
EQUIPMENT TYPE -	FREIGHT	PASSENGER	
E _u =	-3.02"	4.41"	
V _{MPH} =	50	100	
JERK RATE ENT =	-4.92	1.69	
JERK RATE EXT =	-4.92	1.69	

CURVE T3-4 - TRACK 3			
Dc = 1'-23'-55.26"	Δ _i = 72°-07'-08.26"		
Lsq/Lsb = 744.00'/744.00'	θ _s = 05°-12'-10.70"		
R = 4096.51'	Δ _c = 61°-42'-46.86"		
Lc = 4412.33'	θ _s = 05°-12'-10.70"		
Ts = 3358.79'/3358.79'	E = 675.45'		
Ea = 2.50"	M = 579.84'		
EQUIPMENT TYPE -	FREIGHT	PASSENGER	
E _u =	-0.05"	2.30"	
V _{MPH} =	50	50	
JERK RATE ENT =	-281.84	4.63	
JERK RATE EXT =	-281.84	4.63	

No.	Revisions	Date	By




Office of Engineering
National Railroad Passenger Corporation
30th Street Station, Philadelphia, Pennsylvania 19104

Approved
WORK IN PROGRESS
Date



BALTIMORE, MD B&P TUNNEL		MPXX	Project No: C.EN.201278
TRACK PLAN			File name: No: XXXXX
STA TK2 1120+00 TO STA TK2 1130+00			Sheet No: OF XX
Designed	Drawn	Checked	Date 09/28/2016
Dwg. No. T-221			

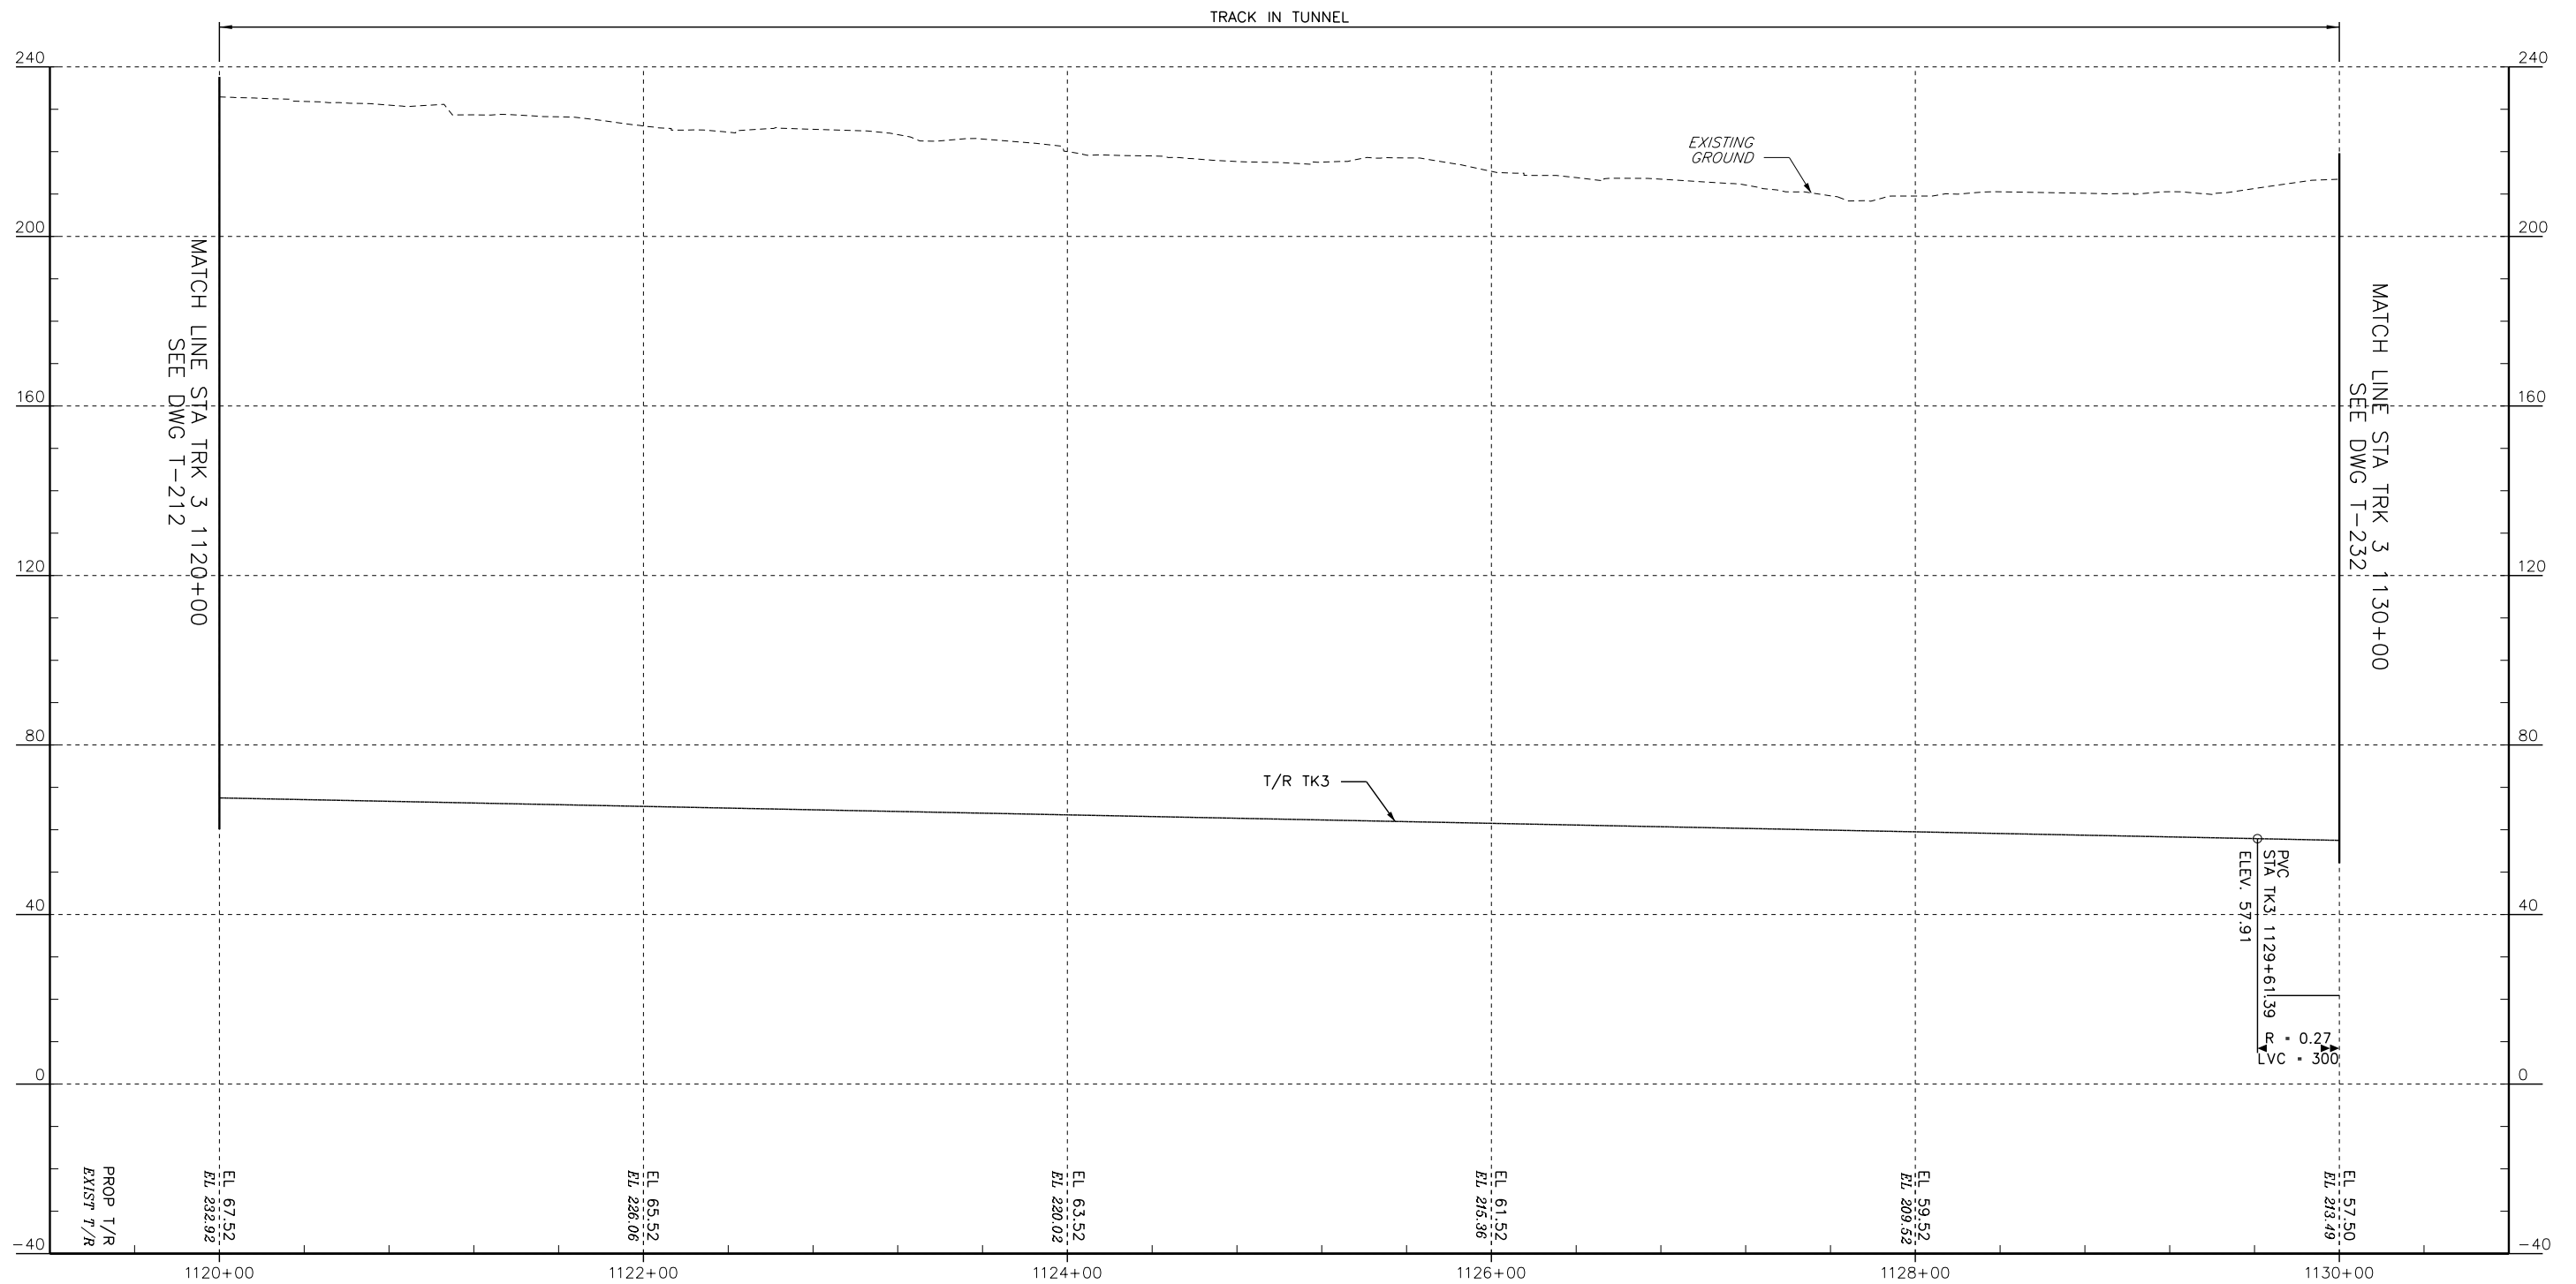

PROFILE - TRACK 3



No.	Revisions	Date	By




Office of Engineering

National Railroad Passenger Corporation
30th Street Station, Philadelphia, Pennsylvania 19104

Approved	Date
WORK IN PROGRESS	



BALTIMORE, MD B&P TUNNEL		MPXX	
PROFILE - TRACK 3 STA. 1120+00 TO STA. 1130+00		Project No:	C.EN.201278
Designed		File name:	No: XXXXX
Drawn		Sheet No.	OF XX
Checked		Des. No.	T-222
Date 09/28/2016			

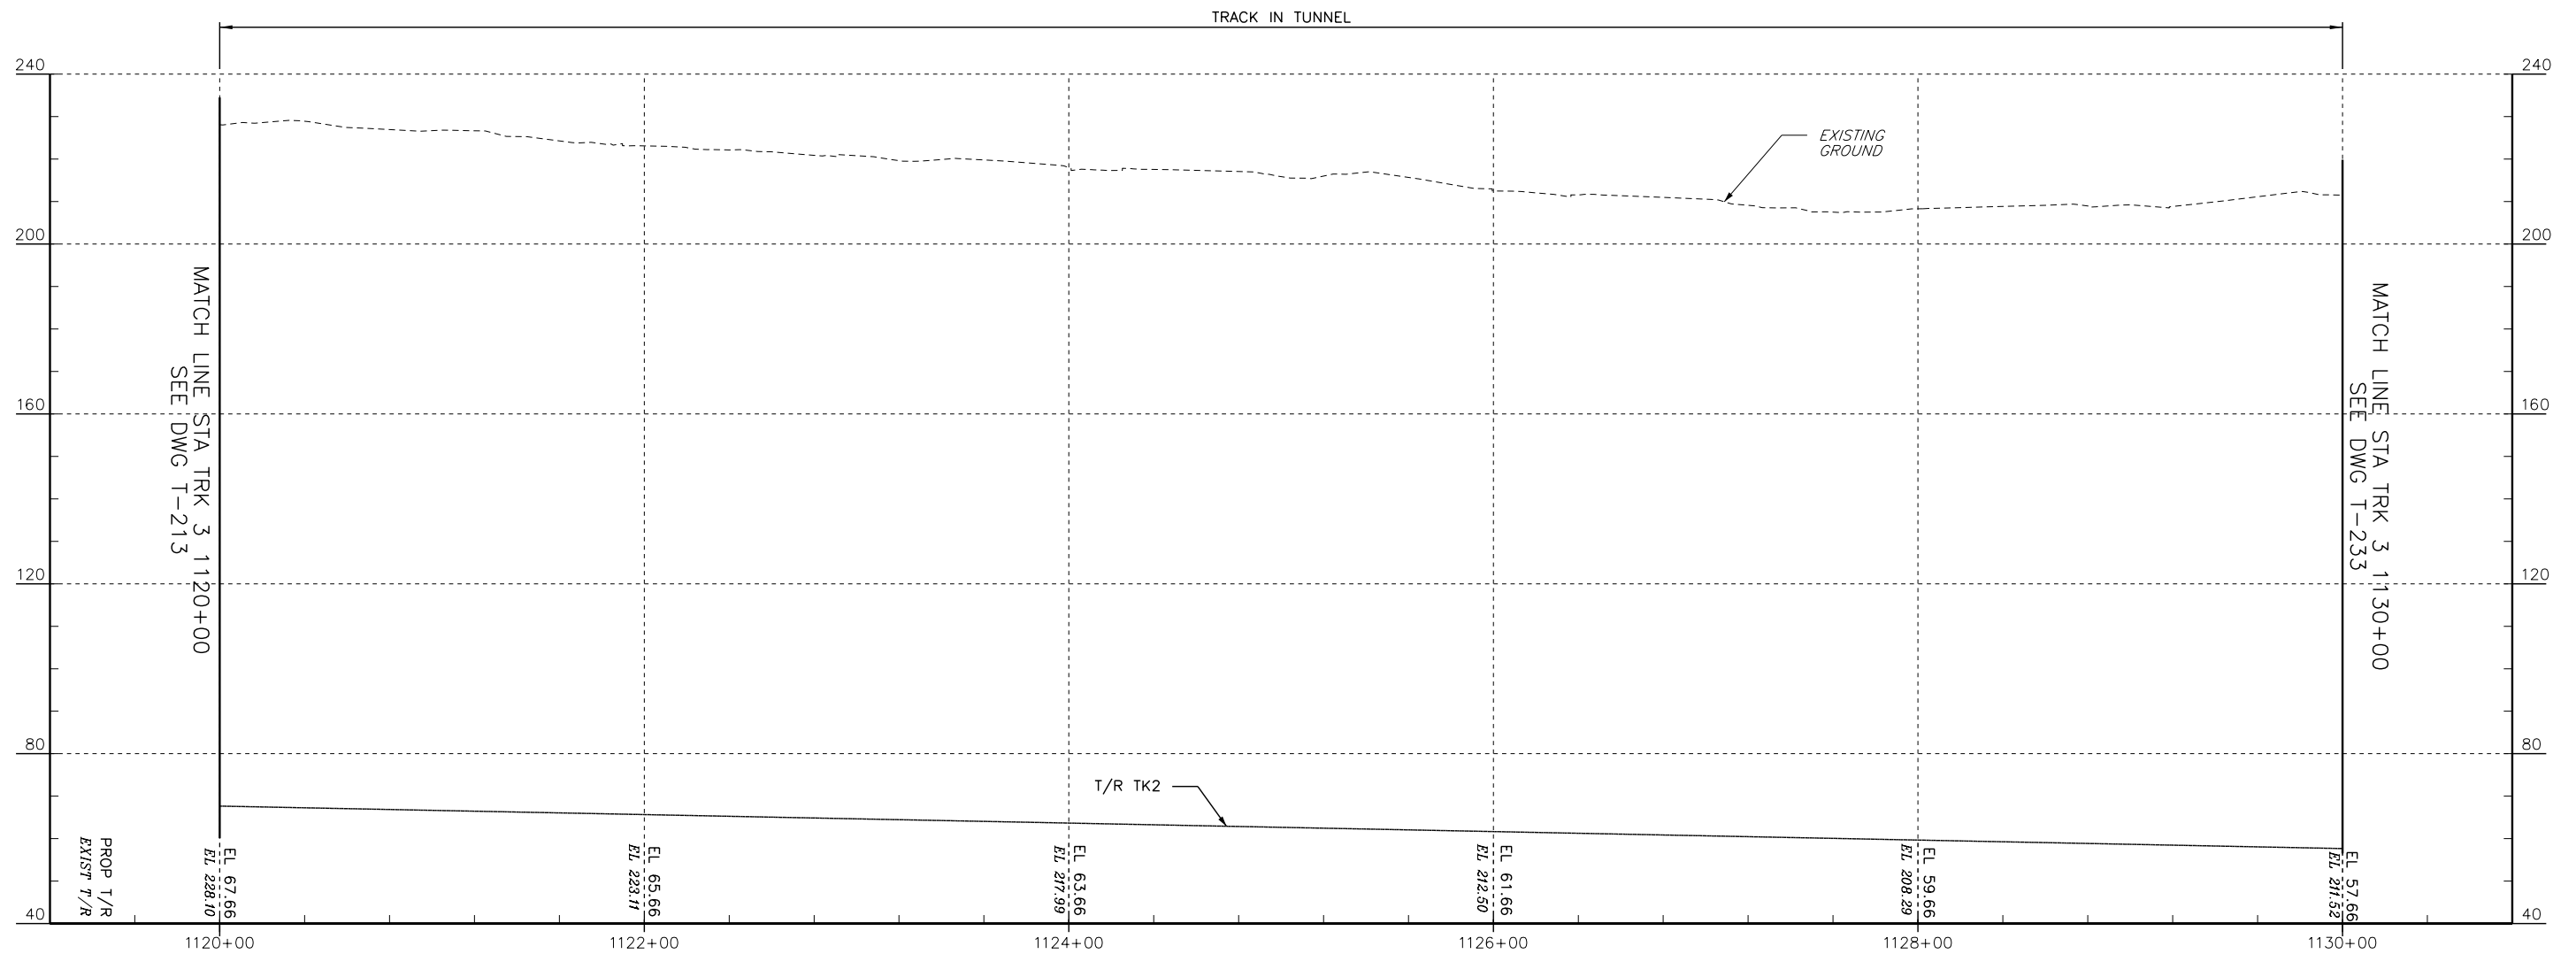

PROFILE - TRACK 2

0 40 80
HORIZ. SCALE IN FEET

0 20 40
VERT. SCALE IN FEET

No.	Revisions	Date	By




Office of Engineering
National Railroad Passenger Corporation
30th Street Station, Philadelphia, Pennsylvania 19104

Approved
WORK IN PROGRESS
Date



BALTIMORE, MD B&P TUNNEL				MPXX	Project No:	C.EN.201278
PROFILE - TRACK 2 STA. 1120+00 TO STA. 1130+00				Desg. No.	file name:	XXXXX
					Sheet No.	OF XX
Designed DO	Drawn JB	Checked FB	Date 09/28/2016	T-223		

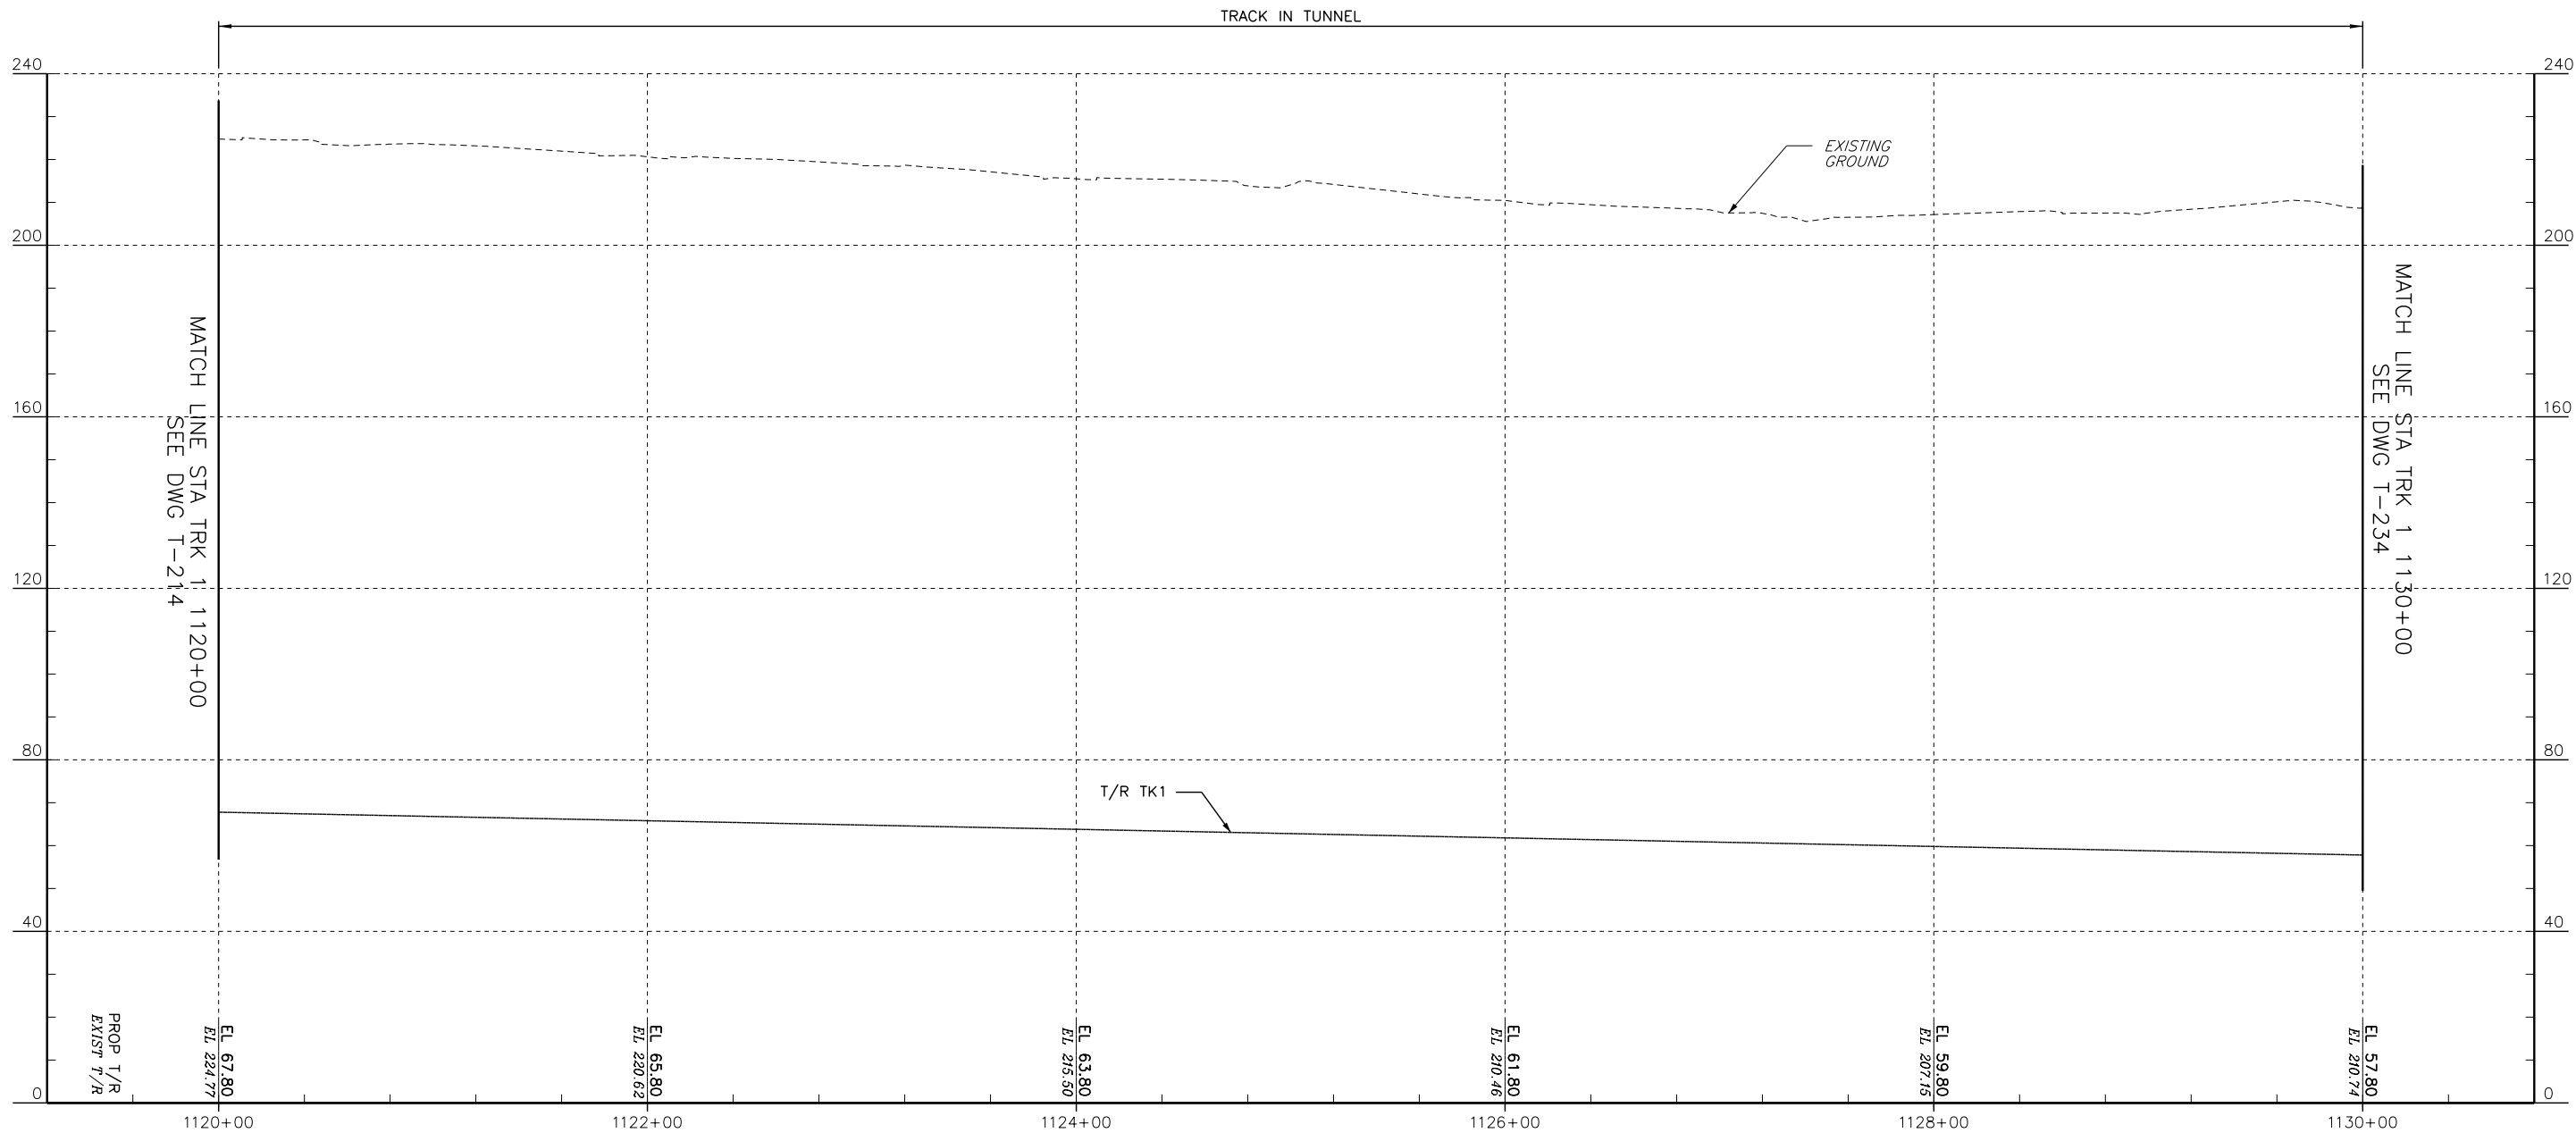

PROFILE - TRACK 1



No.	Revisions	Date	By




Office of Engineering

National Railroad Passenger Corporation
30th Street Station, Philadelphia, Pennsylvania 19104


Approved	Date
WORK IN PROGRESS	



BALTIMORE, MD B&P TUNNEL				MPXX	Project No: C.EN.201278
PROFILE - TRACK 1 STA. 1120+00 TO STA. 1130+00					file name: No: XXXXX
Designed DO				Drawn JB	Sheet No: OF XX
Checked FB				Date 09/28/2016	Dwg. No: T-224

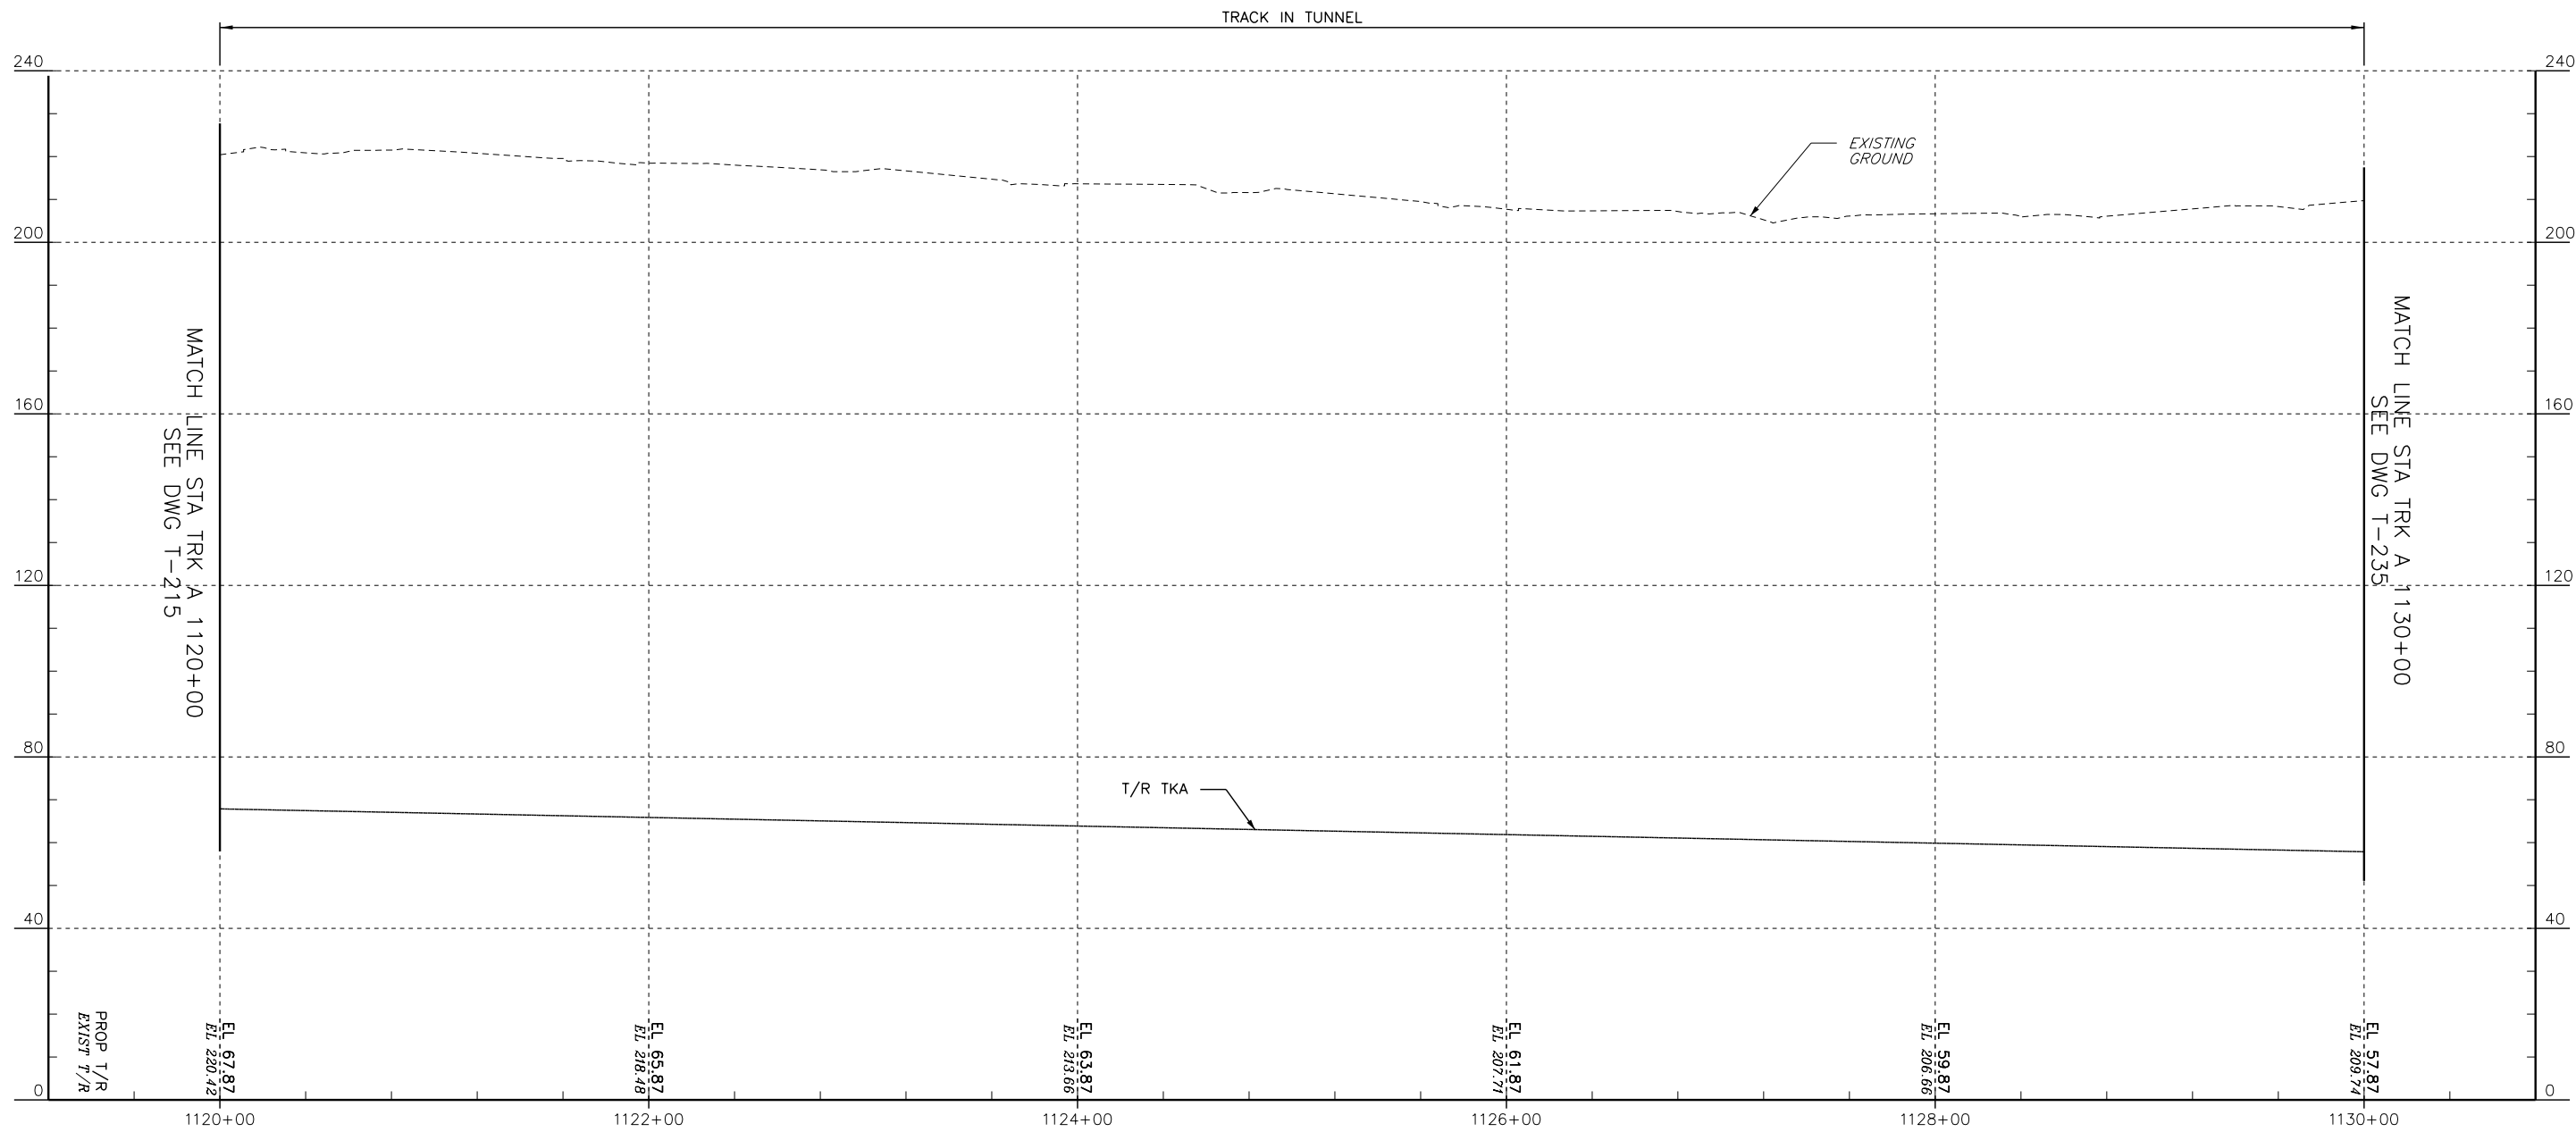

PROFILE — TRACK A

 

No.	Revisions	Date	By



Office of Engineering

National Railroad Passenger Corporation
30th Street Station, Philadelphia, Pennsylvania 19104

Approved

WORK IN PROGRESS

Date



BALTIMORE, MD B&P TUNNEL				MPXX	Project No: C.EN.201278
PROFILE — TRACK A STA. 1120+00 TO STA. 1130+00				file name: No: XXXXX	Sheet No: OF XX
				Desig. No. T-225	
Designed DO	Drawn JB	Checked FB	Date 09/28/2016		




CURVE TA-4 - TRACK A			
Dc = 1'-27'-15.94"	Δ _i = 72°-07'-08.26"	Δ _s = 05°-24'-37.17"	
L _{sq} /L _{sb} = 744.00'/7442.00'	θ _s = 05°-24'-37.17"	Δ _c = 61°-17'-53.92"	
R = 3939.51'		θ _s = 05°-24'-37.17"	
L _c = 4214.71'		E = 639.69'	
T _s = 3244.63'/3244.63'		M = 550.33'	
E _a = 2.75"			
EQUIPMENT TYPE -	FREIGHT	PASSENGER	
E _u	-0.21"	3.76"	
V _{MPH}	50	50	
JERK RATE ENT	-72.49	2.47	
JERK RATE EXT	-72.49	2.47	

CURVE T1-4 - TRACK 1			
Dc = 1'-26'-07.07"	Δ _i = 72°-07'-08.26"	Δ _s = 05°-20'-21.02"	
L _{sq} /L _{sb} = 744.00'/744.00'	θ _s = 05°-20'-21.02"	Δ _c = 61°-26'-26.22"	
R = 3992.01'		θ _s = 05°-20'-21.02"	
L _c = 4280.80'		E = 651.64'	
T _s = 3282.80'/3282.80'		M = 560.19'	
E _a = 5.50"			
EQUIPMENT TYPE -	FREIGHT	PASSENGER	
E _u	-2.99"	4.55"	
V _{MPH}	50	100	
JERK RATE ENT	-4.98	1.64	
JERK RATE EXT	-4.98	1.64	

CURVE T2-3 - TRACK 2			
Dc = 1'-25'-00.00"	Δ _i = 72°-07'-08.26"	Δ _s = 05°-16'-11.52"	
L _{sq} /L _{sb} = 744.00'/744.00'	θ _s = 05°-16'-11.52"	Δ _c = 61°-34'-45.22"	
R = 4044.51'		θ _s = 05°-16'-11.52"	
L _c = 4346.88'		E = 663.59'	
T _s = 3320.98'/3320.98'		M = 570.06'	
E _a = 5.50"			
EQUIPMENT TYPE -	FREIGHT	PASSENGER	
E _u	-3.02"	4.41"	
V _{MPH}	50	100	
JERK RATE ENT	-4.92	1.69	
JERK RATE EXT	-4.92	1.69	

CURVE T3-4 - TRACK 3			
Dc = 1'-23'-55.26"	Δ _i = 72°-07'-08.26"	Δ _s = 05°-12'-10.70"	
L _{sq} /L _{sb} = 744.00'/744.00'	θ _s = 05°-12'-10.70"	Δ _c = 61°-42'-46.86"	
R = 4096.51'		θ _s = 05°-12'-10.70"	
L _c = 4412.33'		E = 675.45'	
T _s = 3358.79'/3358.79'		M = 579.84'	
E _a = 2.50"			
EQUIPMENT TYPE -	FREIGHT	PASSENGER	
E _u	-0.05"	2.30"	
V _{MPH}	50	50	
JERK RATE ENT	-281.84	4.63	
JERK RATE EXT	-281.84	4.63	

 

No.	Revisions	Date	By



Office of Engineering
National Railroad Passenger Corporation
30th Street Station, Philadelphia, Pennsylvania 19104

Approved

WORK IN PROGRESS

Date




BALTIMORE, MD
B&P TUNNEL

TRACK PLAN
STA TK2 1130+00 TO STA TK2 1140+00


Designed Drawn Checked Date 09/28/2016

MPXX
Project No: C.EN.201278
File name: No: XXXXX
Sheet No: OF XX
Des. No: T-231

STATES
STRAIGHT
SCALE: 1"=40'
STANDARD PEN TABLE NO

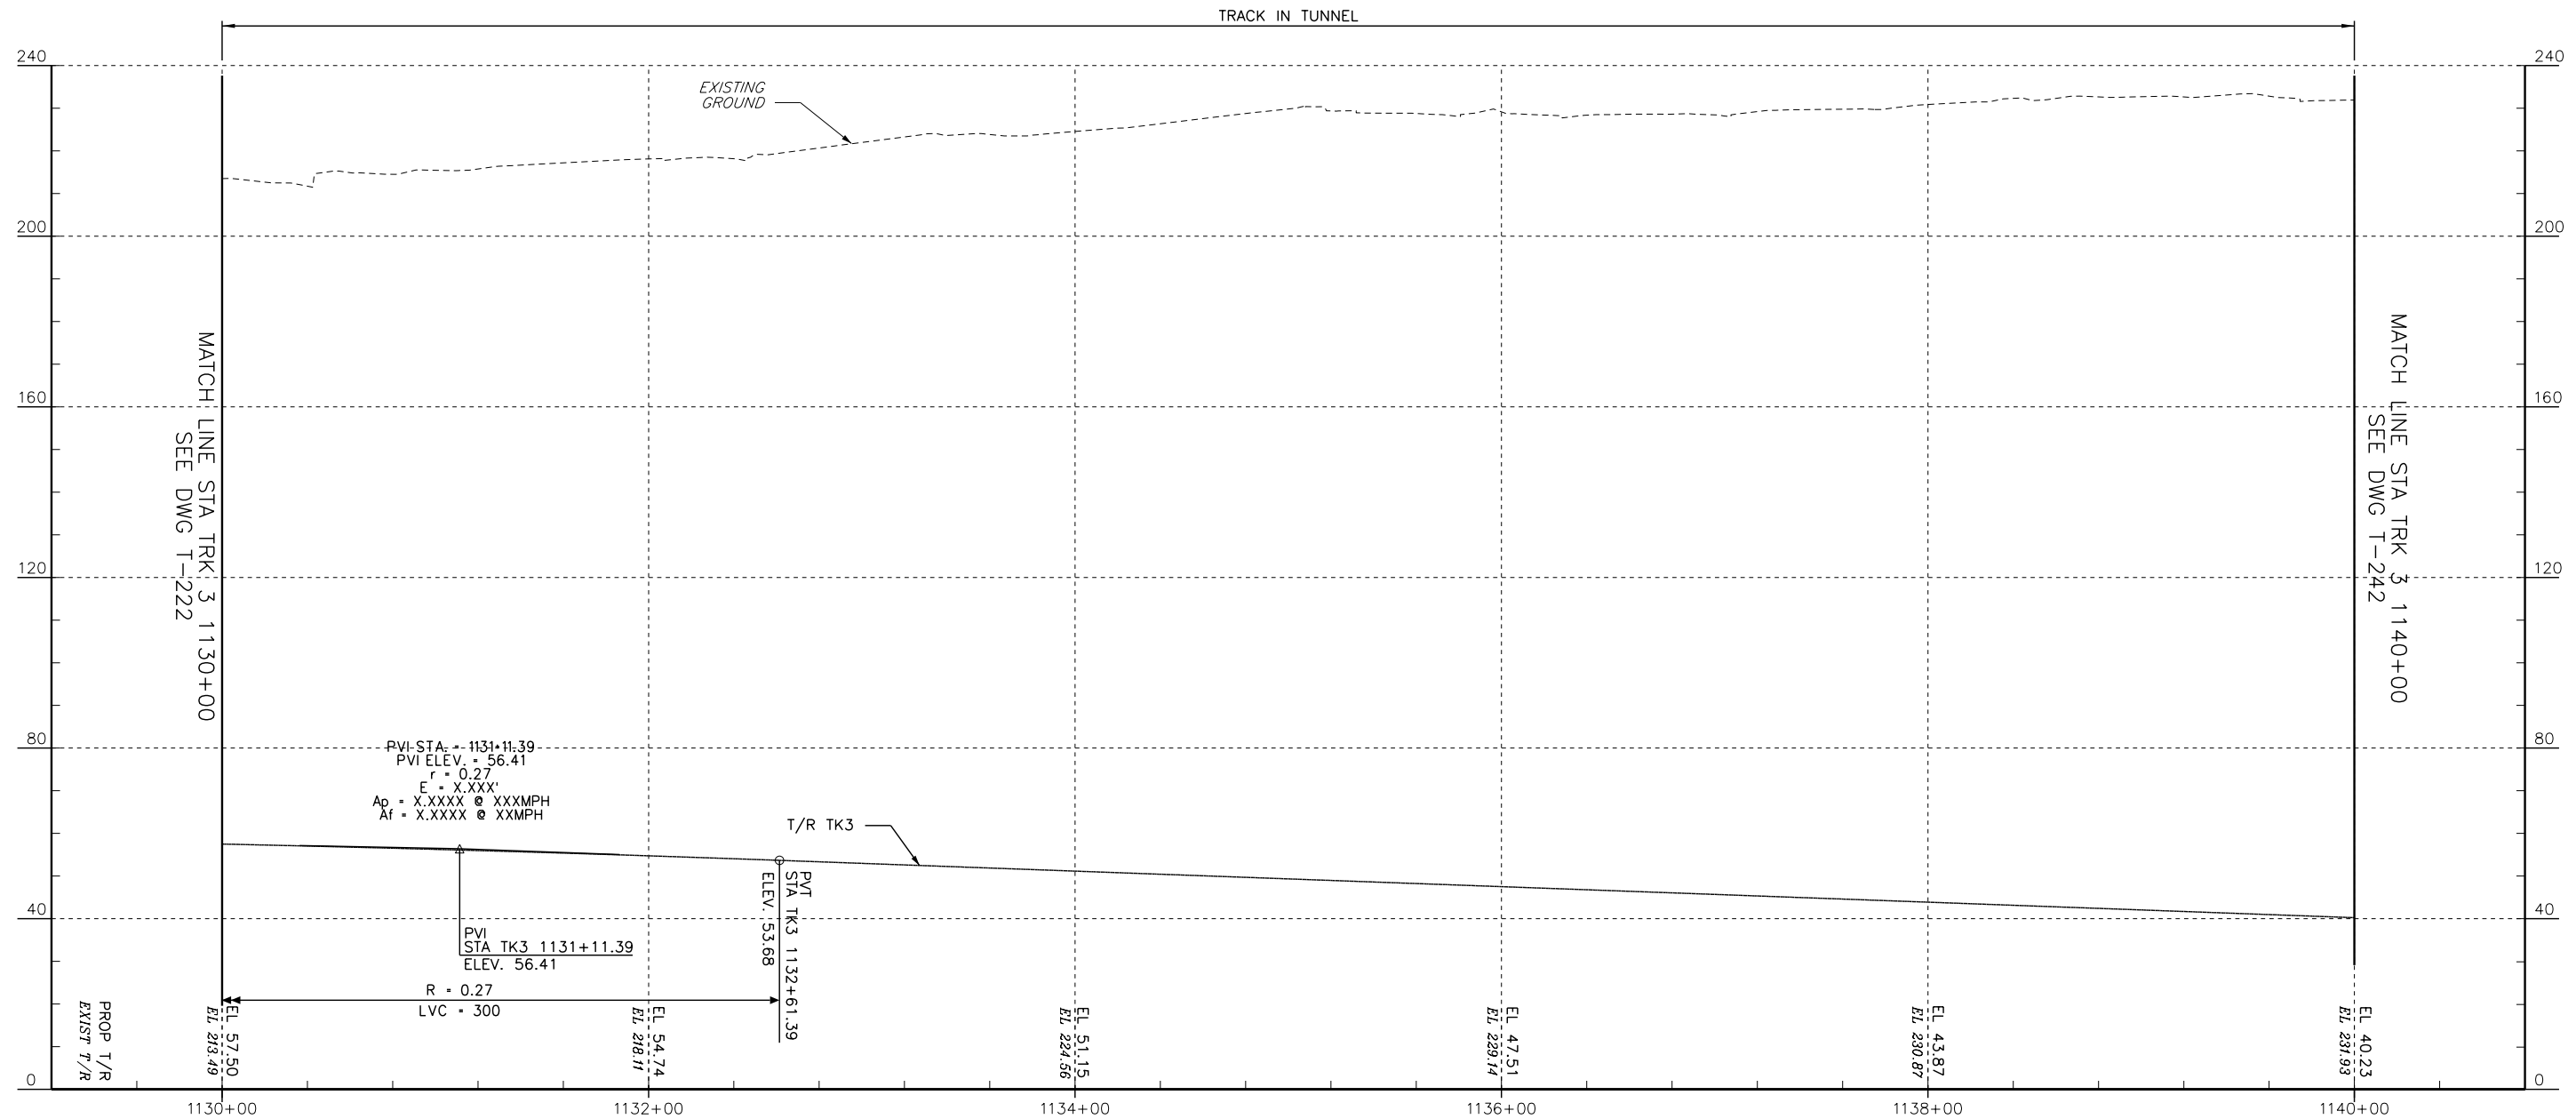

PROFILE - TRACK 3

 

No.	Revisions	Date	By



Office of Engineering

National Railroad Passenger Corporation
30th Street Station, Philadelphia, Pennsylvania 19104


Approved

WORK IN PROGRESS

Date



BALTIMORE, MD B&P TUNNEL				MPXX	Project No: C.EN.201278
PROFILE - TRACK 3 STA. 1130+00 TO STA. 1140+00					file name: XXXXX
Designed DO				Drawn JB	Sheet No. OF XX
Checked FB				Date 09/28/2016	Dwg. No. T-232

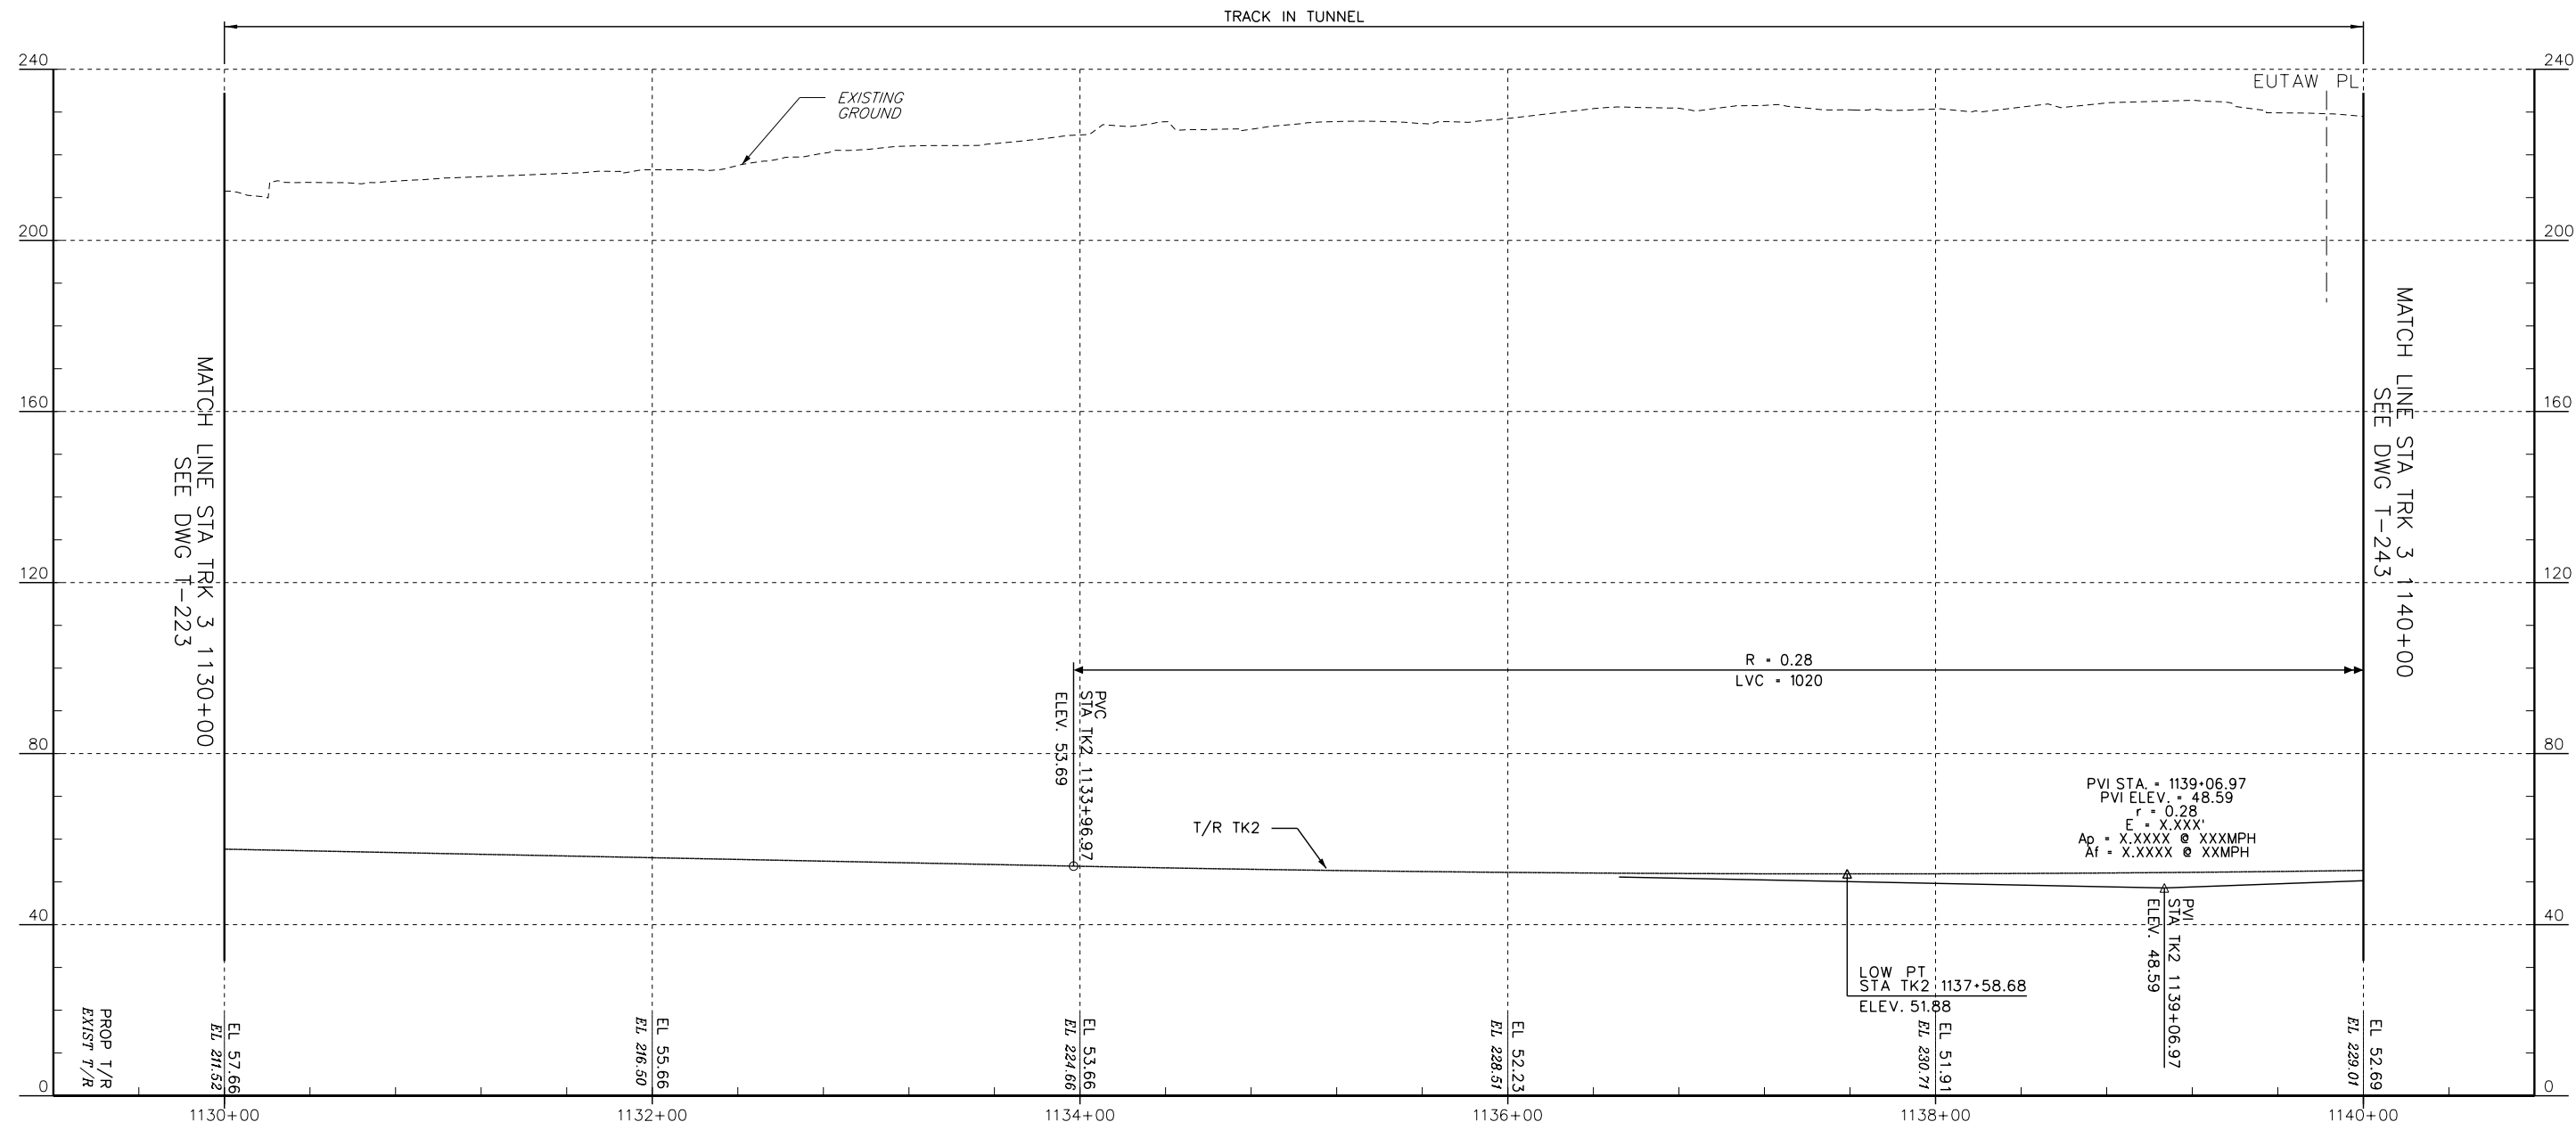

PROFILE - TRACK 2



No.	Revisions	Date	By



Office of Engineering

National Railroad Passenger Corporation
30th Street Station, Philadelphia, Pennsylvania 19104


Approved

WORK IN PROGRESS


Date



BALTIMORE, MD B&P TUNNEL				MPXX	Project No: C.EN.201278
PROFILE - TRACK 2 STA. 1130+00 TO STA. 1140+00					file name: No: XXXXX
Designed DO	Drawn JB	Checked FB	Date 09/28/2016		Sheet No. OF XX
					Dwg. No. T-233

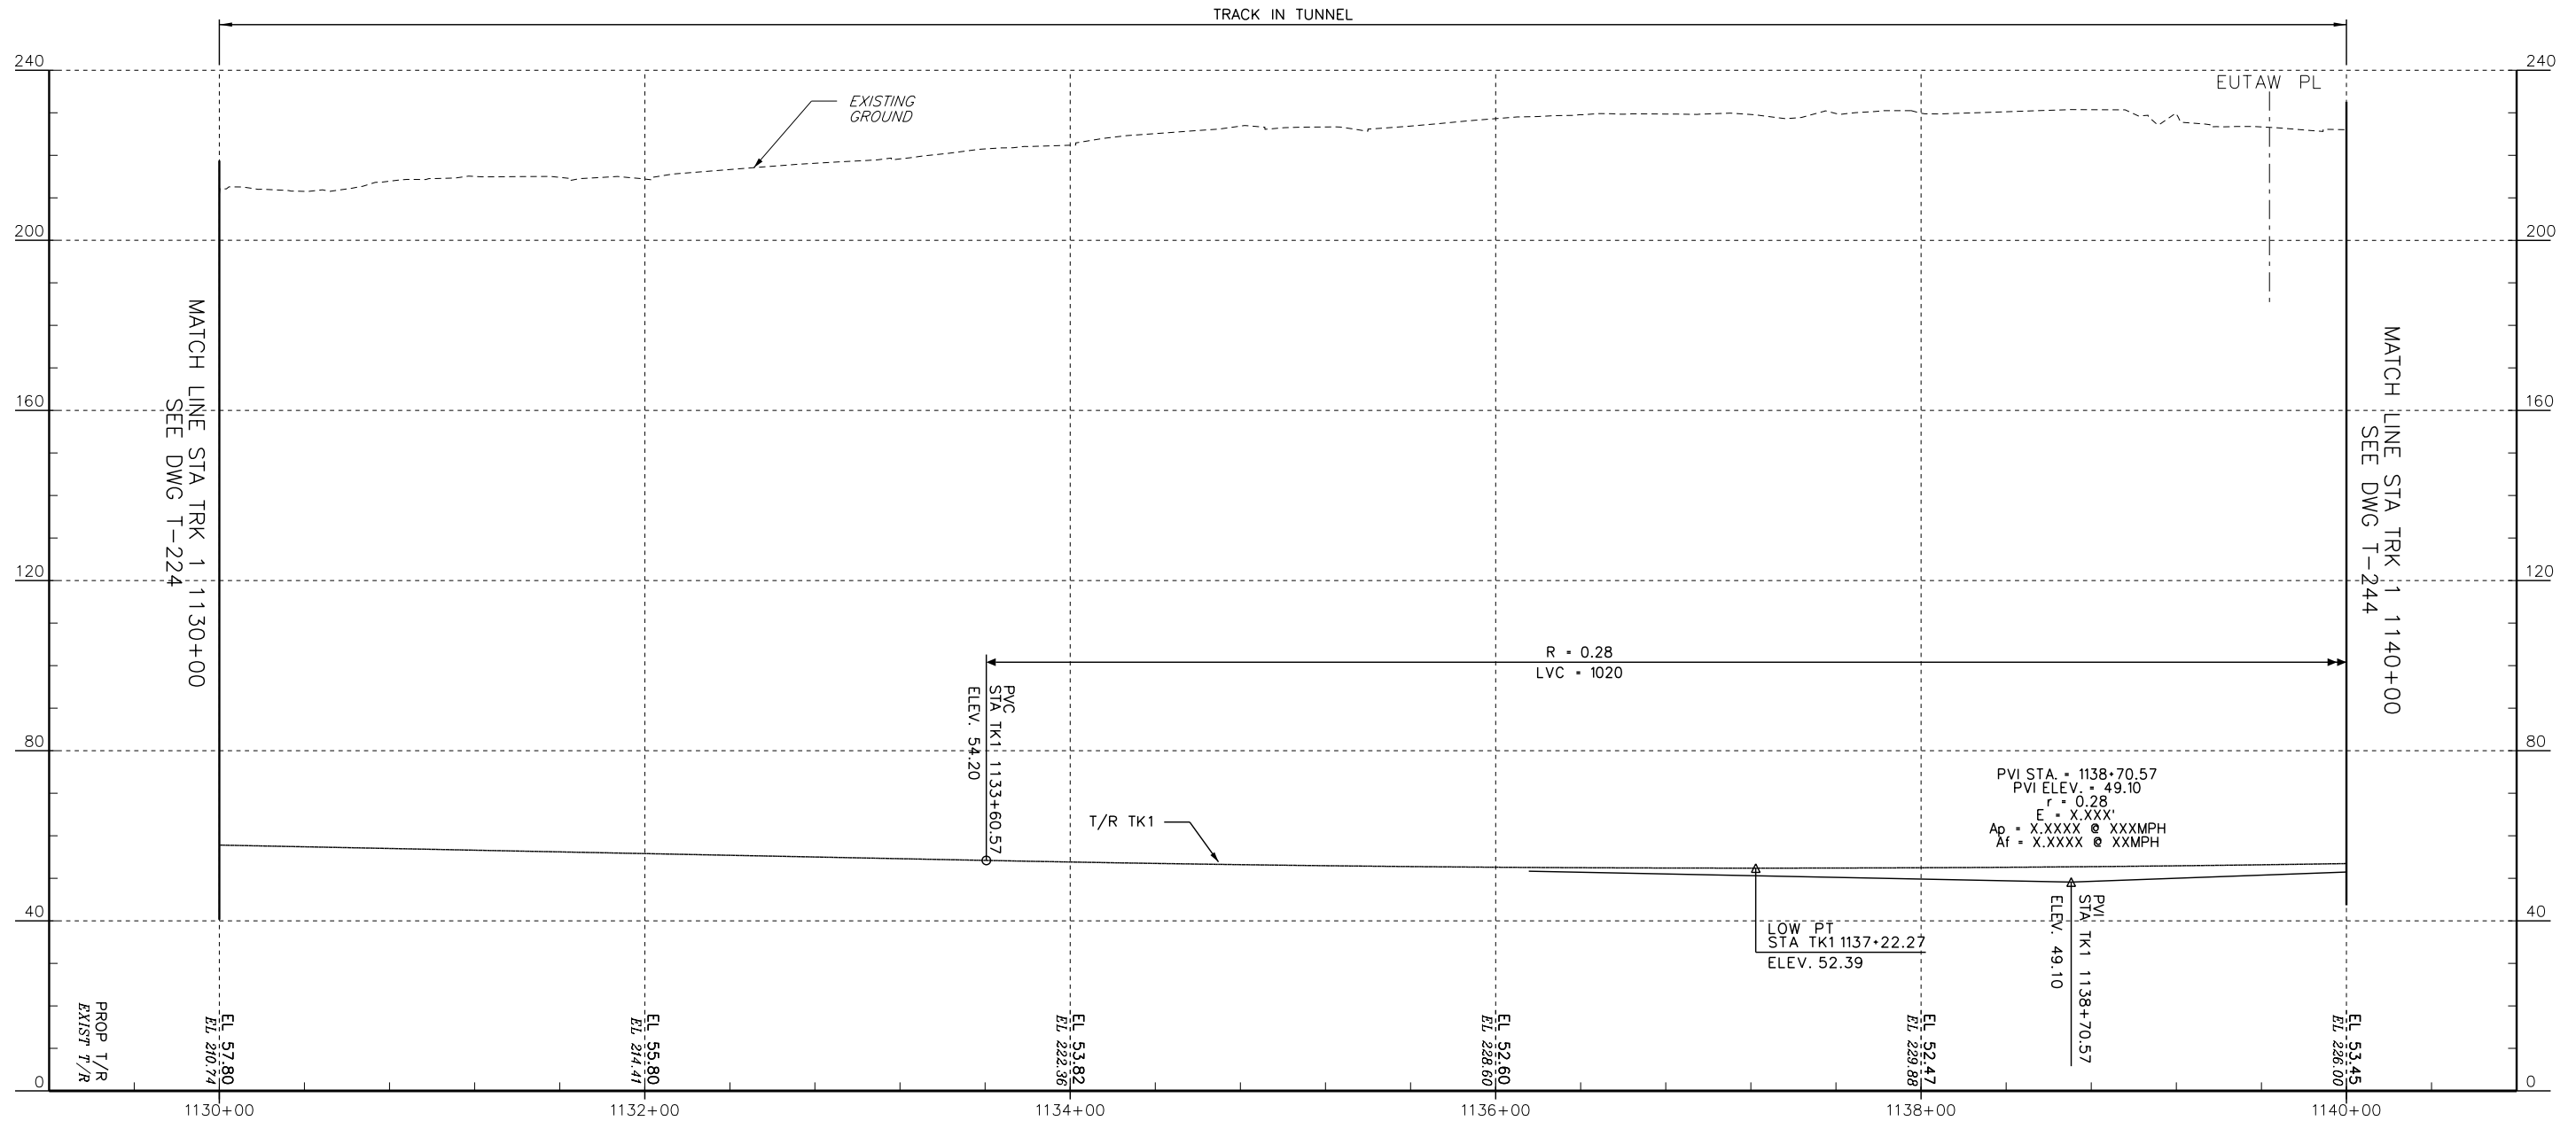

PROFILE - TRACK 1

 

No.	Revisions	Date	By



Office of Engineering

National Railroad Passenger Corporation
30th Street Station, Philadelphia, Pennsylvania 19104


Approved

WORK IN PROGRESS

Date



BALTIMORE, MD B&P TUNNEL				MPXX	Project No: C.EN.201278
PROFILE - TRACK 1 STA. 1130+00 TO STA. 1140+00					file name: XXXXX
Designed DO				Drawn JB	Sheet No. OF XX
Checked FB				Date 09/28/2016	Des. No. T-234

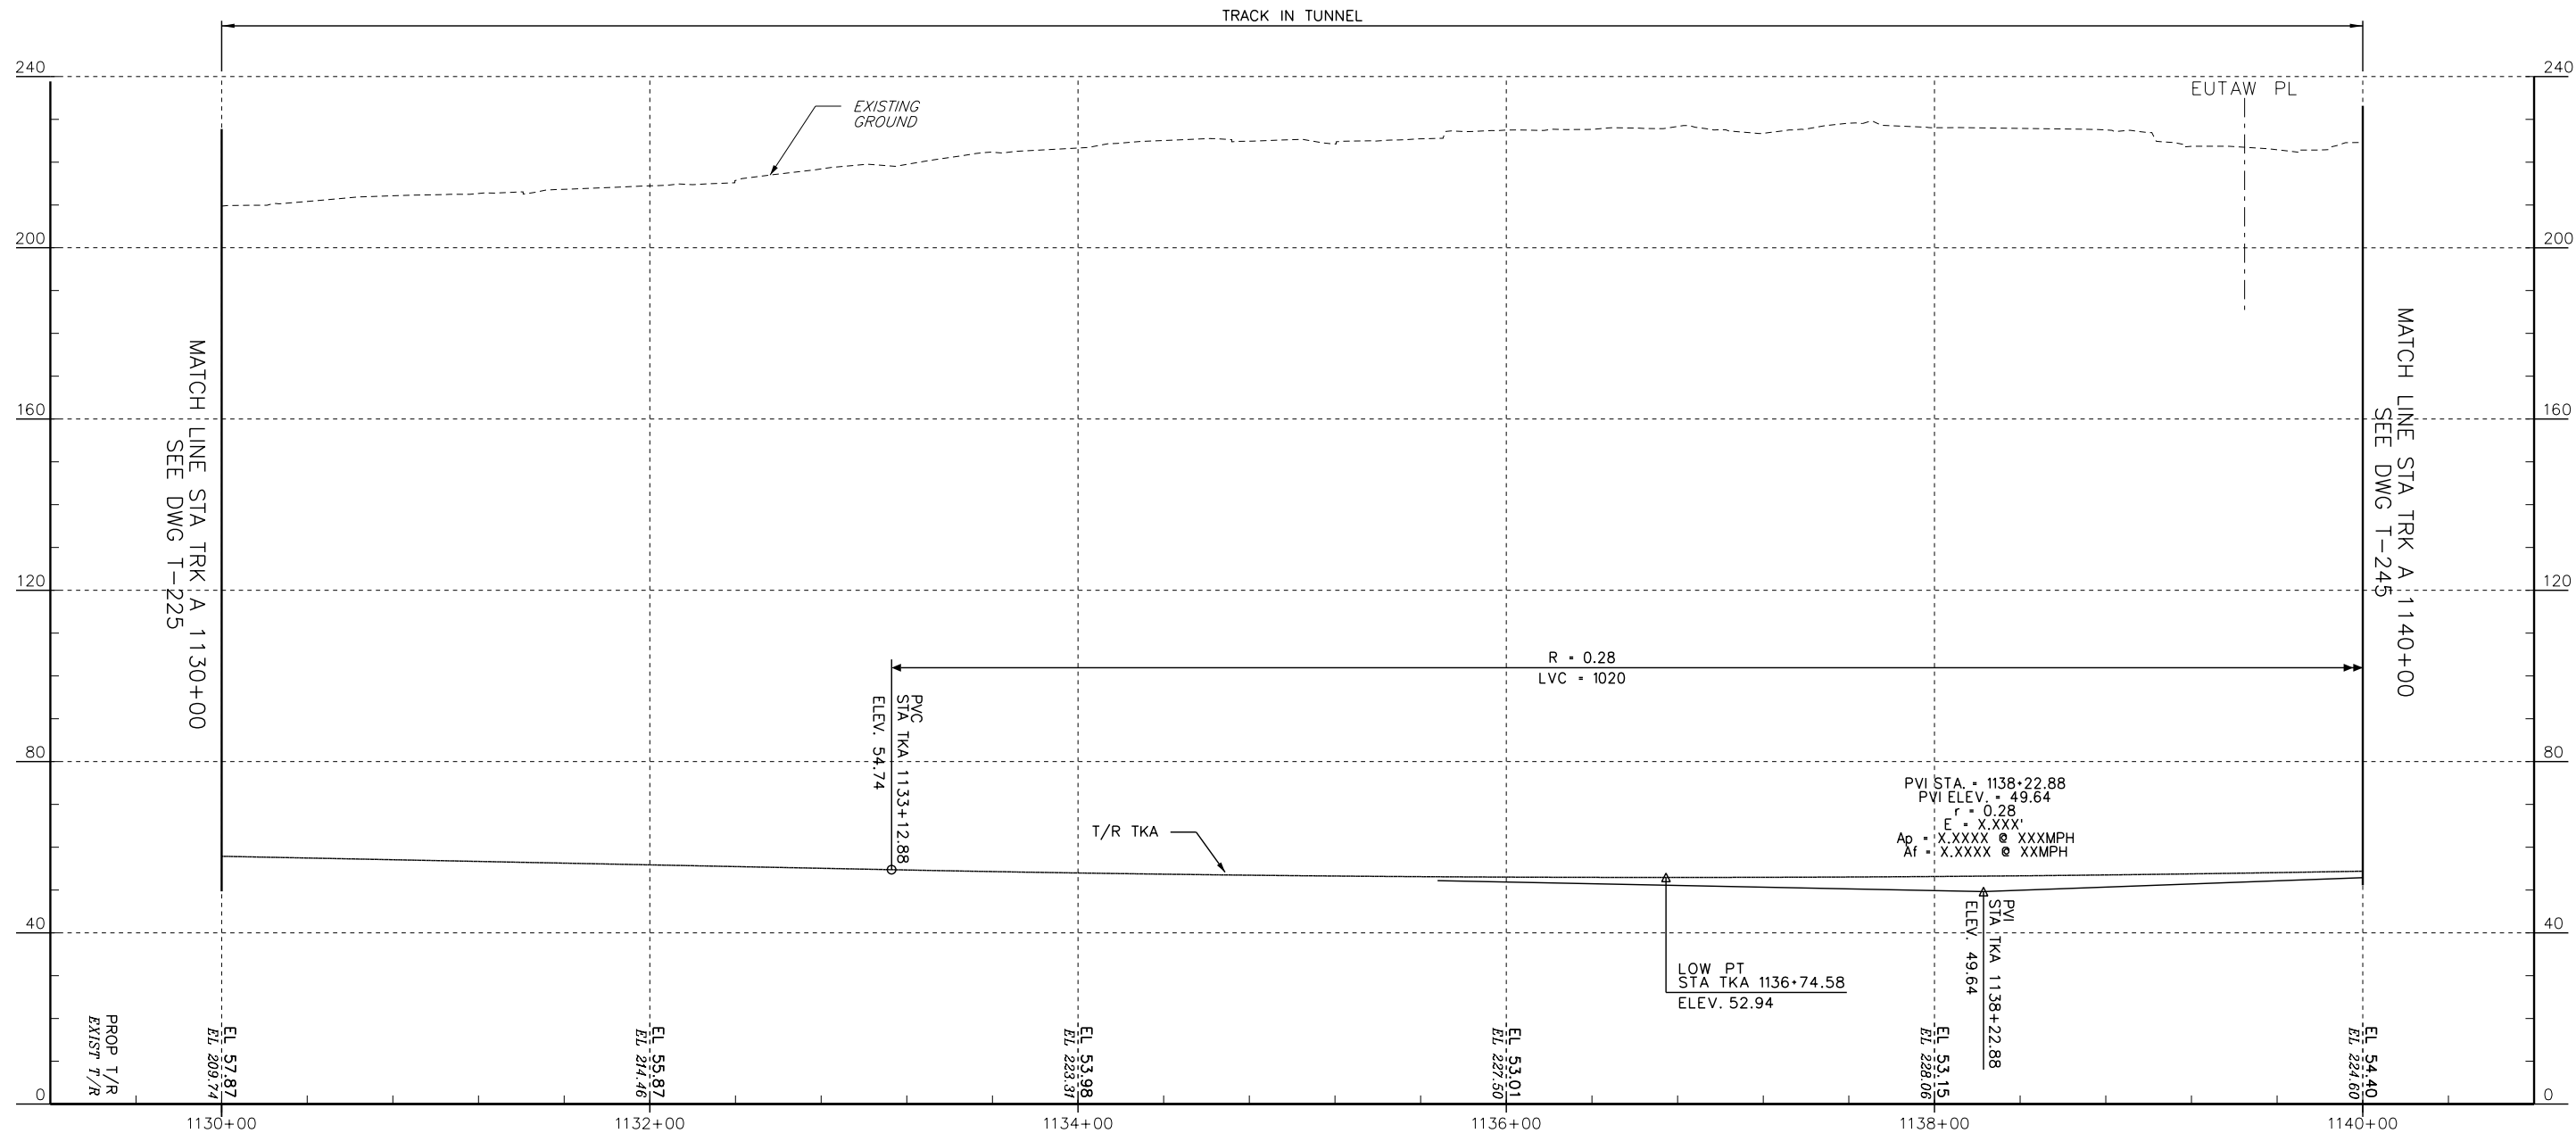

PROFILE - TRACK A



No.	Revisions	Date	By




Office of Engineering
National Railroad Passenger Corporation
30th Street Station, Philadelphia, Pennsylvania 19104

Approved
WORK IN PROGRESS
Date



BALTIMORE, MD B&P TUNNEL		MPXX	Project No: C.EN.201278
PROFILE - TRACK A STA. 1130+00 TO STA. 1140+00		Designed DO	file name: No: XXXXX
		Drawn JB	Sheet No: OF XX
		Checked FB	Dwg. No: T-235
		Date 09/28/2016	

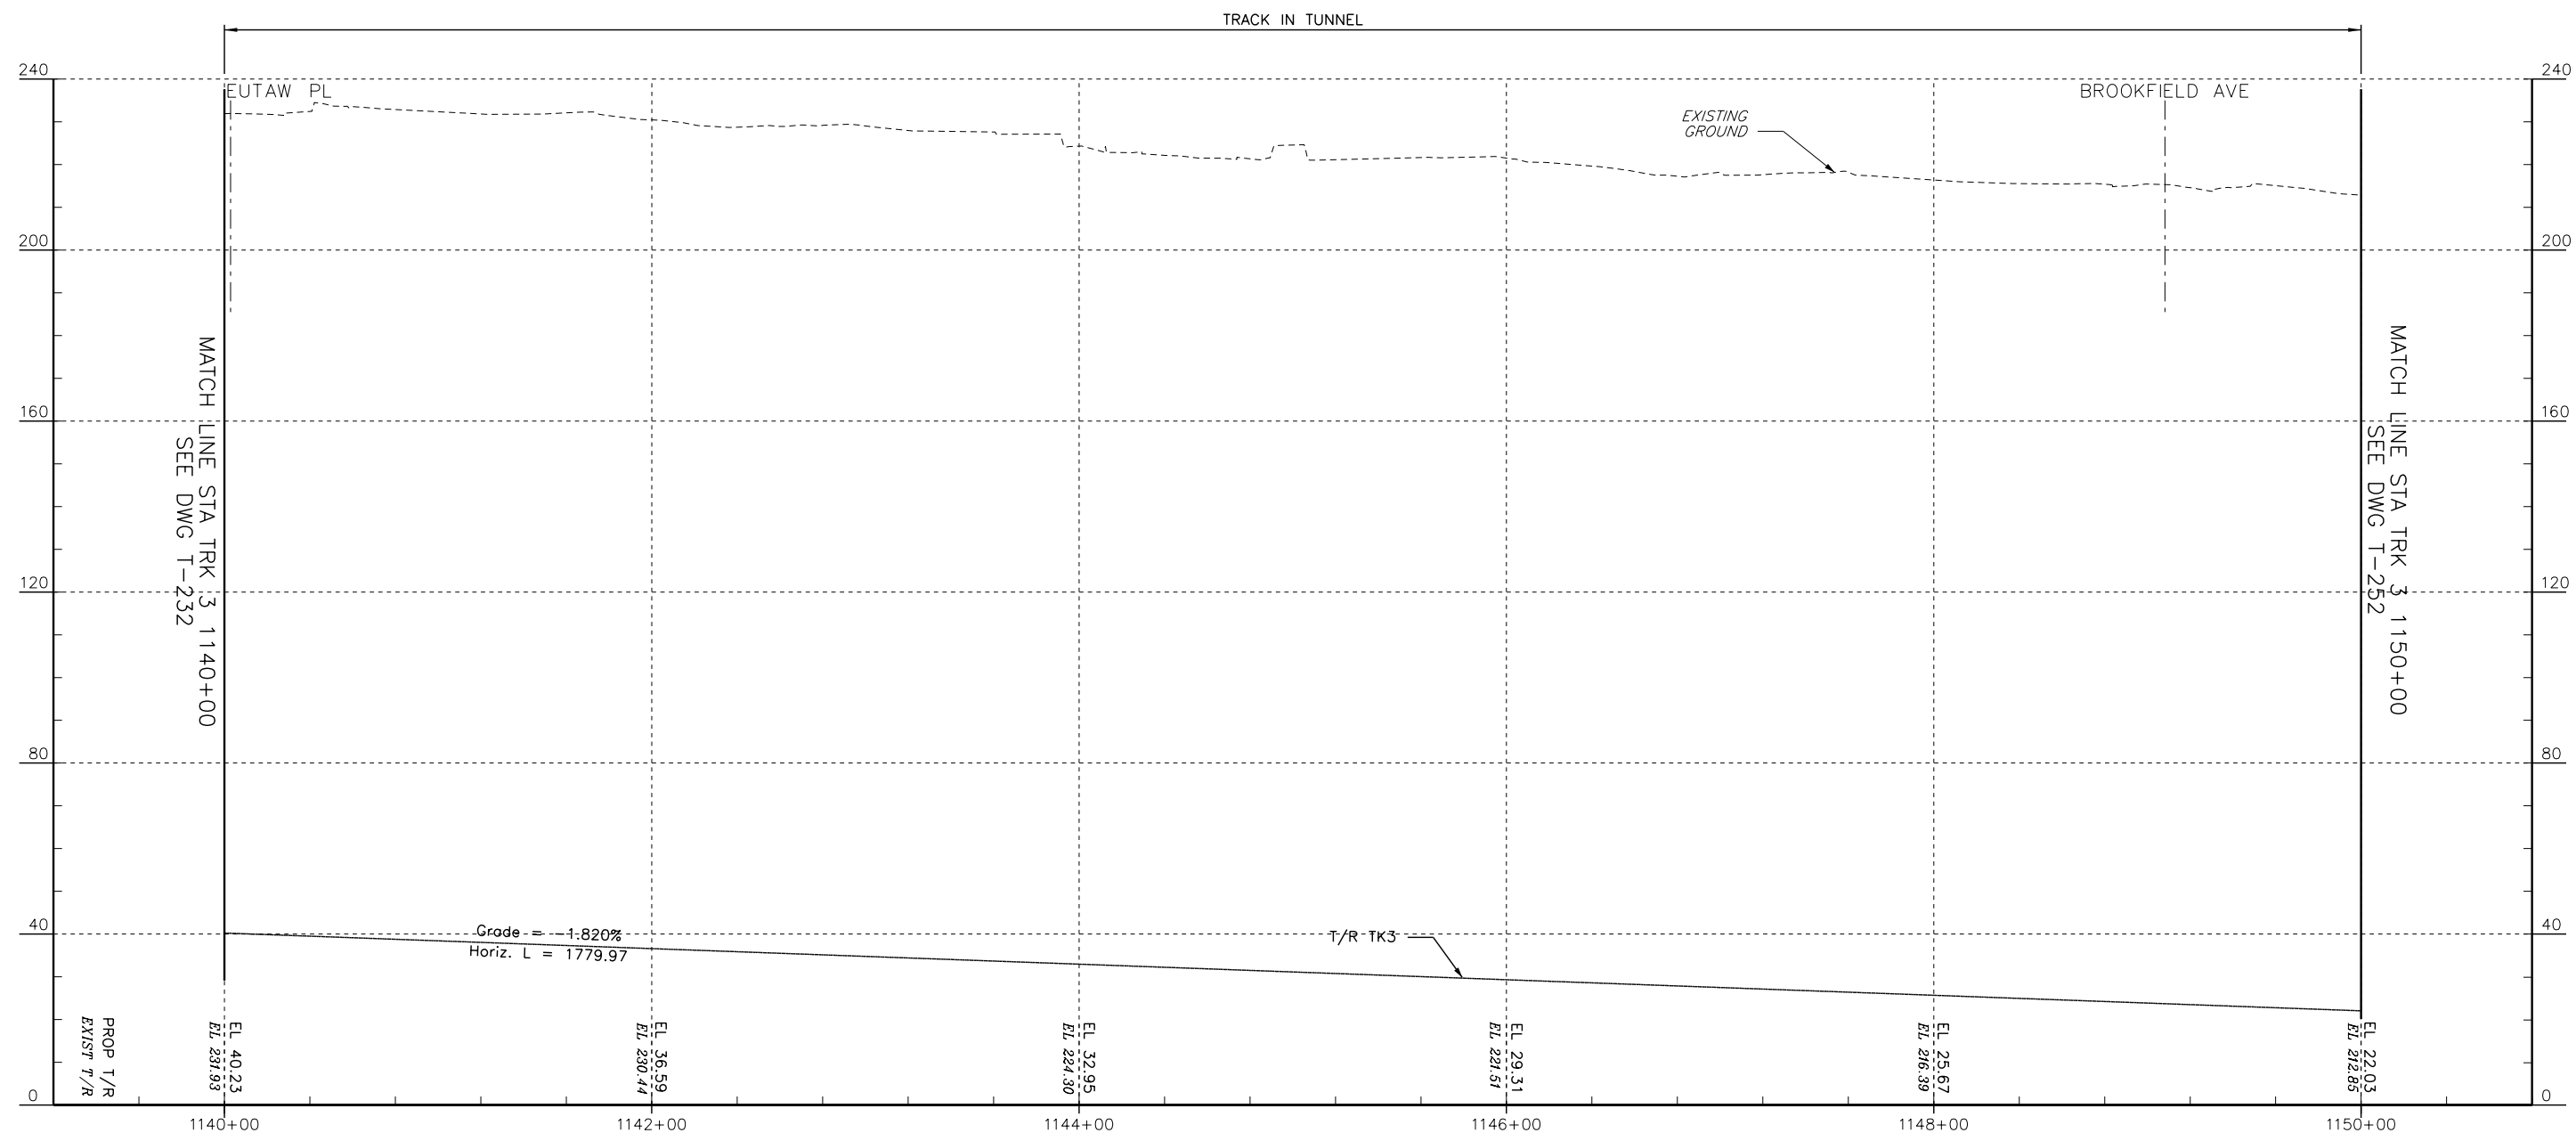

PROFILE - TRACK 3

0 40 80
HORIZ. SCALE IN FEET

0 20 40
VERT. SCALE IN FEET

No.	Revisions	Date	By




Office of Engineering

National Railroad Passenger Corporation
30th Street Station, Philadelphia, Pennsylvania 19104

Approved
WORK IN PROGRESS
Date



BALTIMORE, MD B&P TUNNEL				MPXX	Project No: C.EN.201278
PROFILE - TRACK 3 STA. 1140+00 TO STA. 1150+00					file name: XXXXX
Designed DO				Drawn JB	Sheet No. OF XX
Checked FB				Date 09/28/2016	Dwg. No. T-242

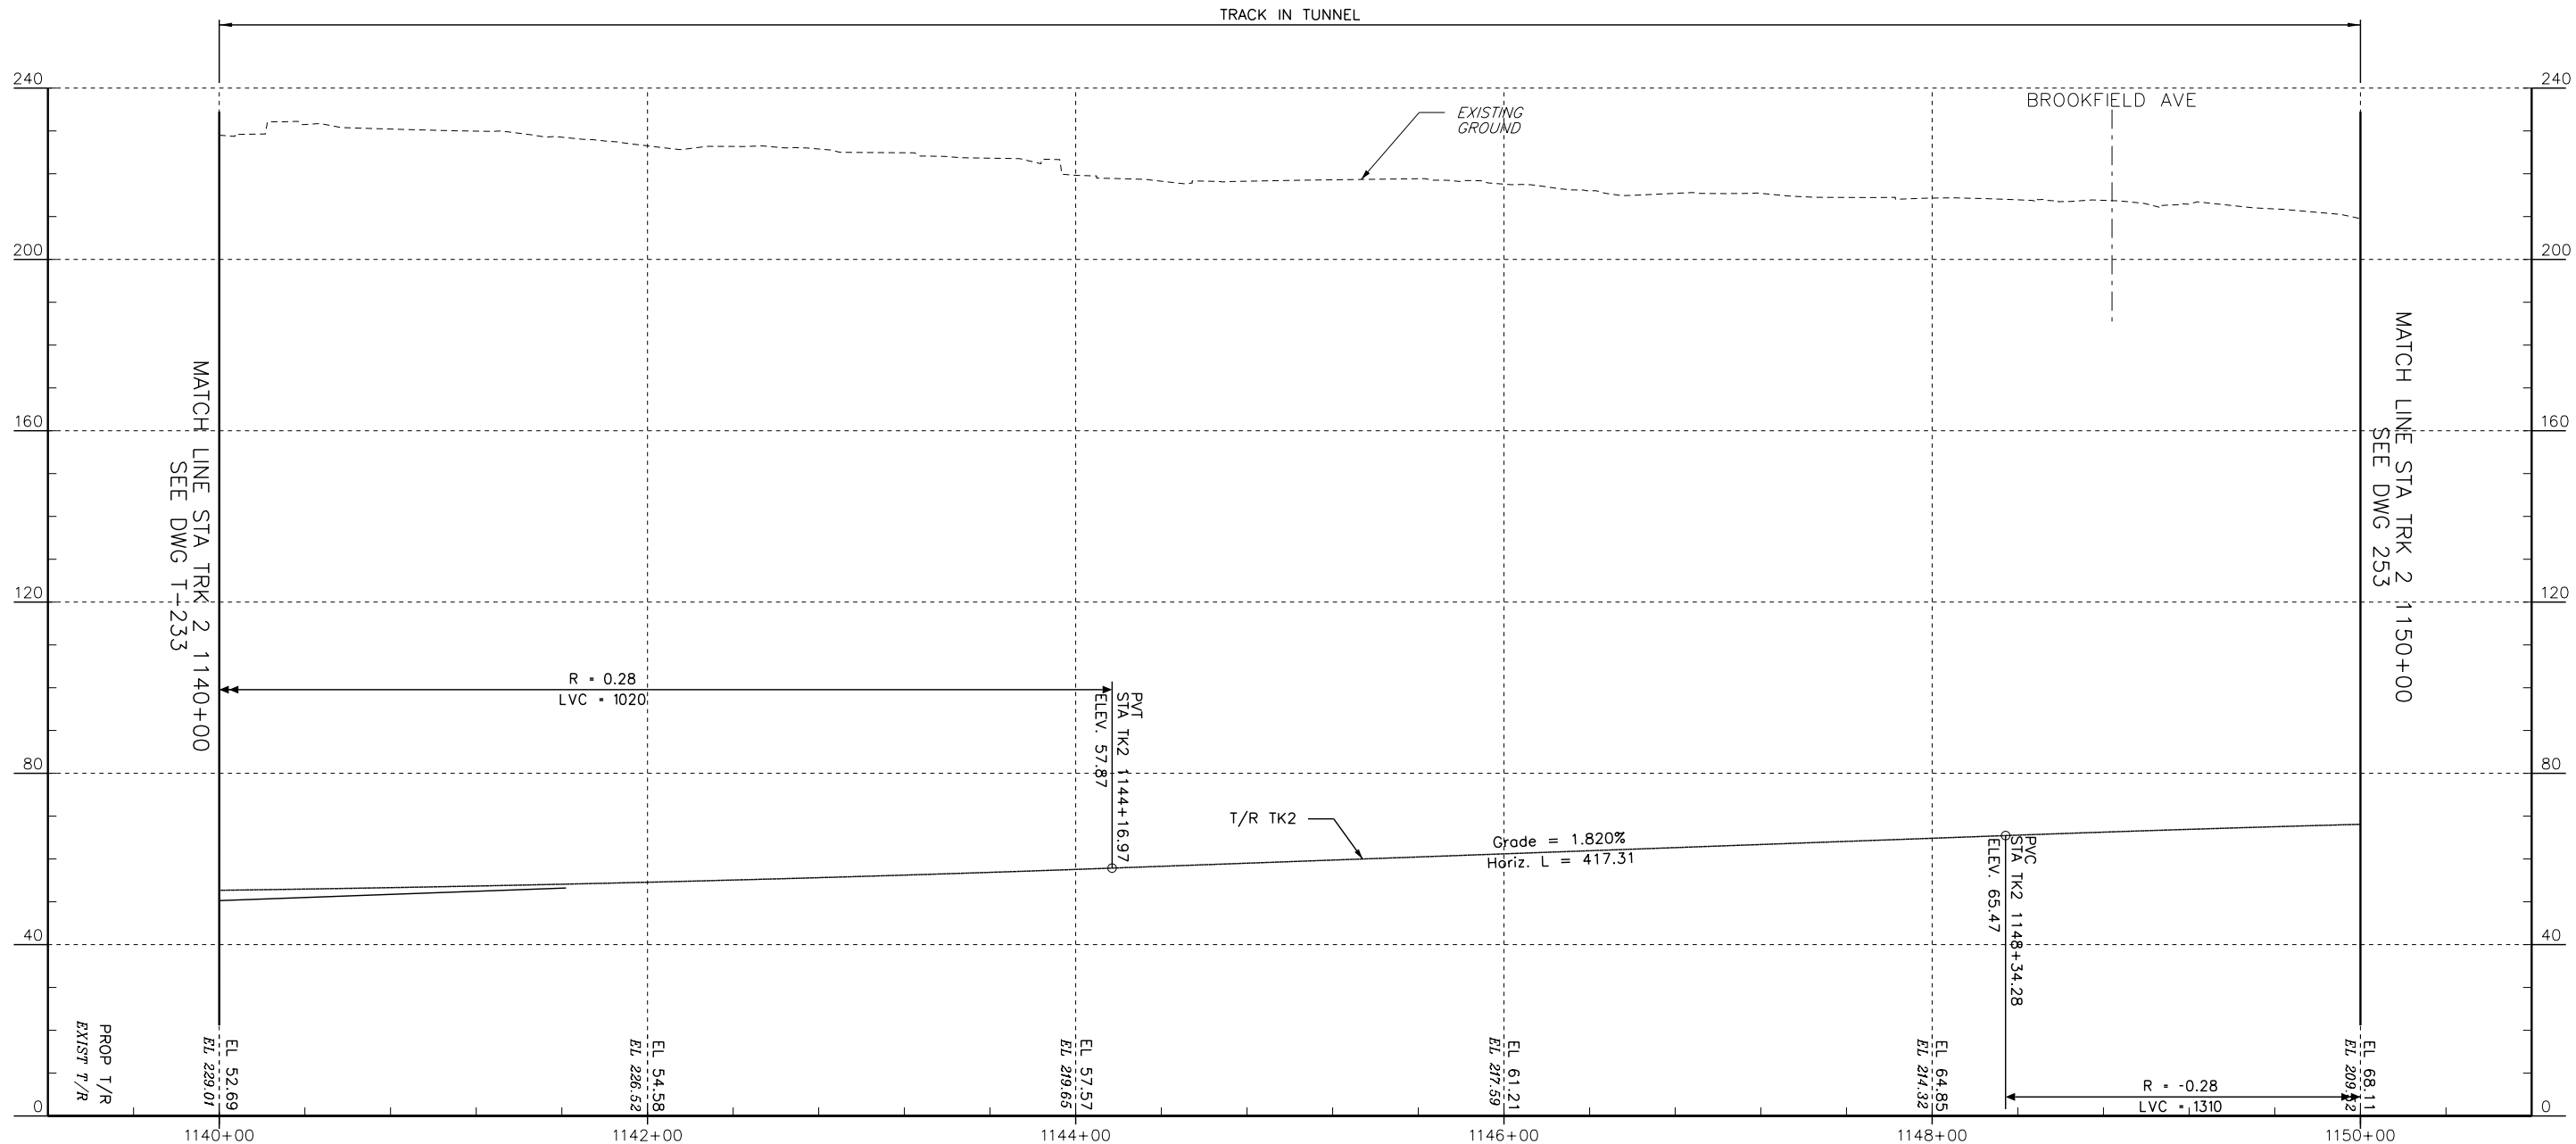

PROFILE - TRACK 2



No.	Revisions	Date	By



Office of Engineering

National Railroad Passenger Corporation
30th Street Station, Philadelphia, Pennsylvania 19104


Approved

WORK IN PROGRESS


Date



BALTIMORE, MD B&P TUNNEL				MPXX	Project No: C.EN.201278
PROFILE - TRACK 2 STA. 1140+00 TO STA. 1150+00					file name: No: XXXXX
Designed DO				Drawn JB	Sheet No. OF XX
Checked FB				Date 09/28/2016	Dwg. No. T-243

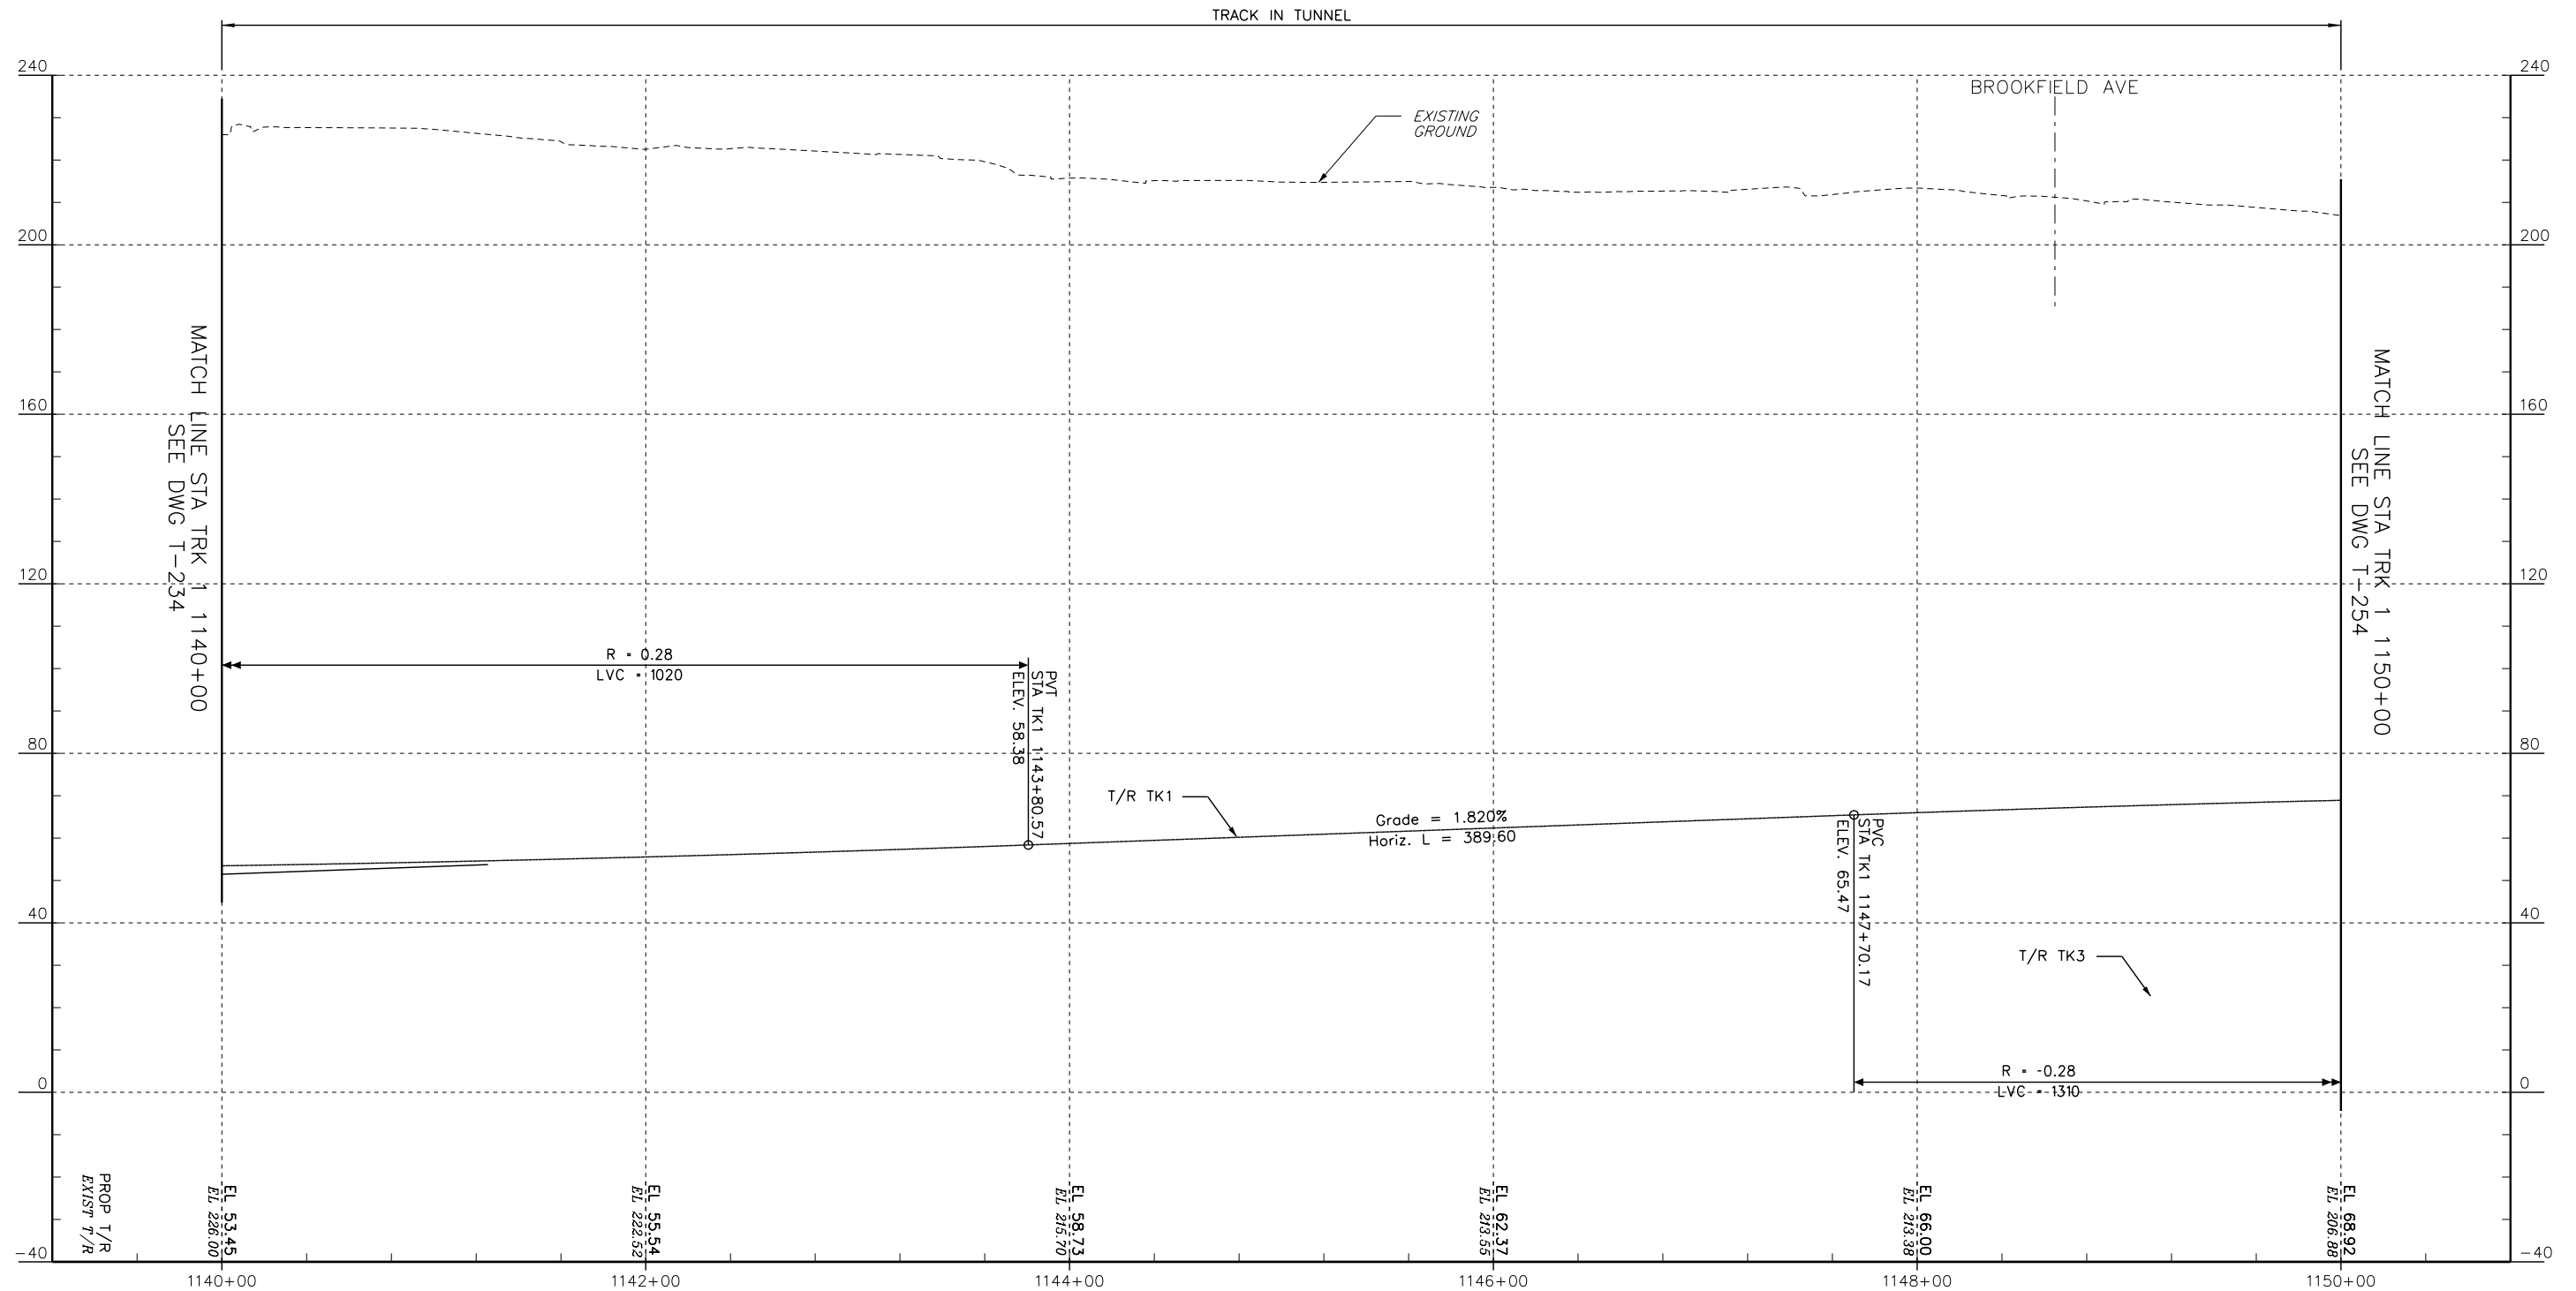

PROFILE - TRACK 1

 

No.	Revisions	Date	By




Office of Engineering

National Railroad Passenger Corporation
30th Street Station, Philadelphia, Pennsylvania 19104


Approved	Date
WORK IN PROGRESS	



BALTIMORE, MD B&P TUNNEL		MPXX	Project No: C.EN.201278
PROFILE - TRACK 1 STA. 1140+00 TO STA. 1150+00			file name: No: XXXXX
			Sheet No: OF XX
			Des. No: T-244
Designed DO	Drawn JB	Checked FB	Date 09/28/2016

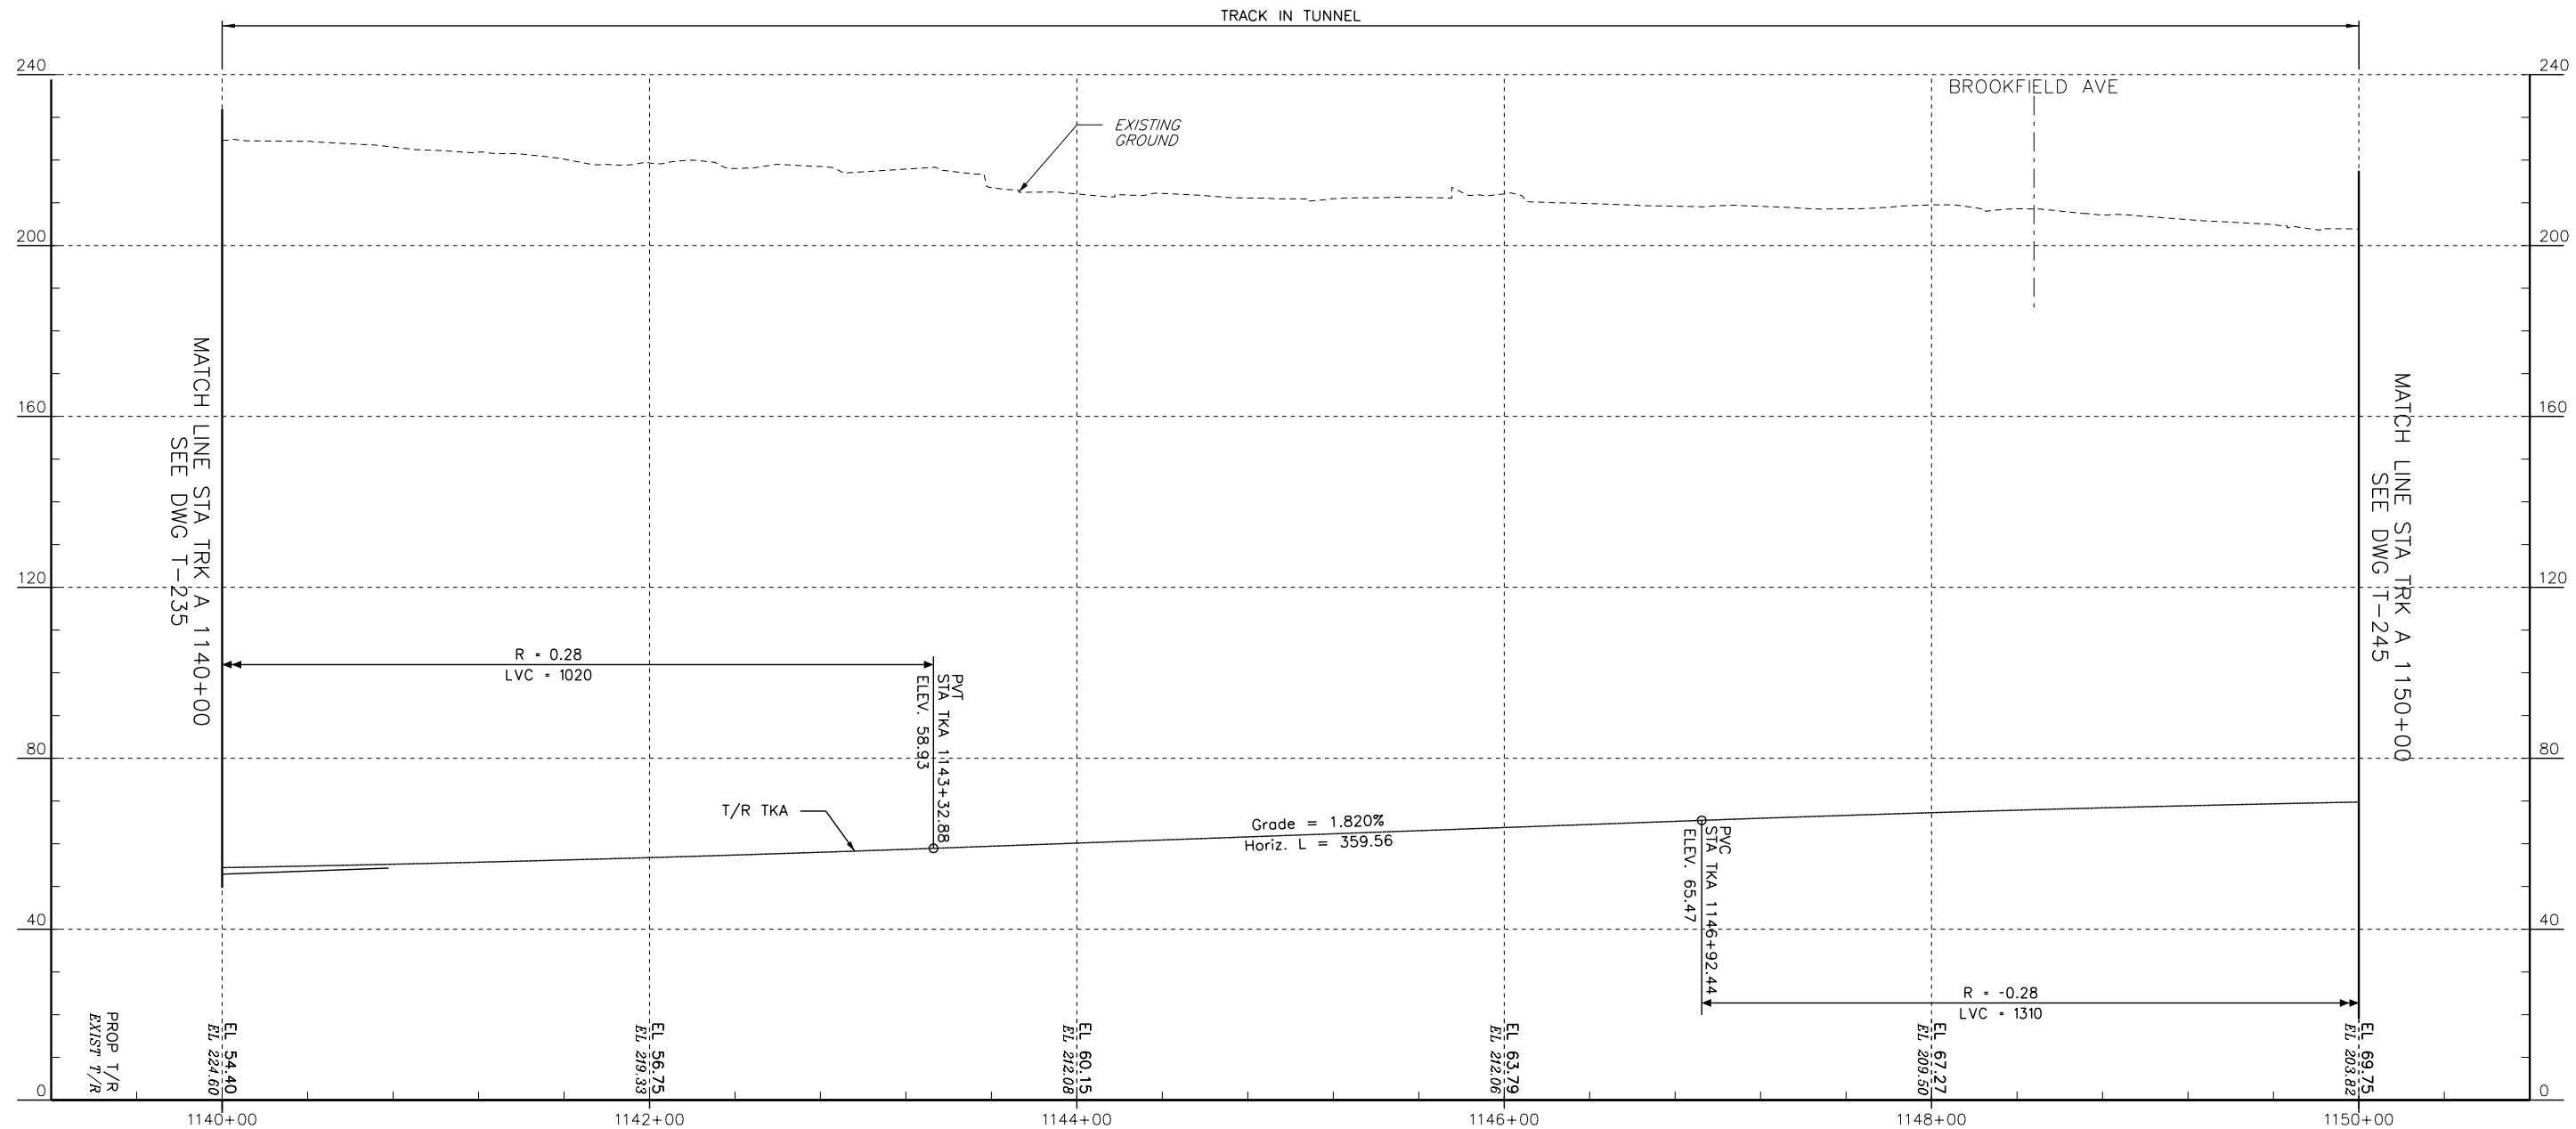

PROFILE — TRACK A

 

No.	Revisions	Date	By



Office of Engineering

National Railroad Passenger Corporation
30th Street Station, Philadelphia, Pennsylvania 19104

Approved

WORK IN PROGRESS

Date



BALTIMORE, MD B&P TUNNEL				MPXX	Project No: C.EN.201278
PROFILE — TRACK A STA. 1140+00 TO STA. 1150+00					file name: No: XXXXX
Designed DO				Drawn JB	Sheet No. OF XX
Checked FB				Date 09/28/2016	Dwg. No. T-245



CURVE TA-5 - TRACK A			
Dc = 0'-32'-00.00"	Δi = 02°-55'-36.47"	Δs = 00°-34'-43.19"	
Lsq/Lsb = 217.00'/217.00'	R = 10743.00'	Lc = 331.78'	Es = 382.95'/382.95'
Eo = 0.75"	M = 1.28'		
EQUIPMENT TYPE -	FREIGHT	PASSENGER	
Eu =	-0.01"	1.64"	
Vmph =	45	45	
JERK RATE ENT =	822.28	1.66	
JERK RATE EXT =	822.28	1.66	

CURVE TA-6 - TRACK A			
Dc = 0'-32'-00.00"	Δi = 02°-55'-36.47"	Δs = 00°-34'-43.19"	
Lsq/Lsb = 217.00'/217.00'	R = 10743.00'	Lc = 331.78'	Es = 382.95'/382.95'
Eo = 0.75"	M = 1.28'		
EQUIPMENT TYPE -	FREIGHT	PASSENGER	
Eu =	-0.01"	1.64"	
Vmph =	45	45	
JERK RATE ENT =	822.28	1.66	
JERK RATE EXT =	822.28	1.66	

CURVE T3-5 - TRACK 3			
Dc = 1'-26'-00.00"	Δi = 08°-21'-40.17"	Δs = 01°-59'-58.01"	
Lsq/Lsb = 279.00'/279.00'	R = 3997.48'	Lc = 304.35'	Es = 431.75'/431.75'
Eo = 2.50"	M = 2.90'		
EQUIPMENT TYPE -	FREIGHT	PASSENGER	
Eu =	-0.01"	2.42"	
Vmph =	50	50	
JERK RATE ENT =	712.89	1.65	
JERK RATE EXT =	712.89	1.65	

CURVE T3-6 - TRACK 3			
Dc = 1'-26'-00.00"	Δi = 08°-21'-40.17"	Δs = 01°-59'-58.01"	
Lsq/Lsb = 279.00'/279.00'	R = 3997.48'	Lc = 304.35'	Es = 431.75'/431.75'
Eo = 2.50"	M = 2.90'		
EQUIPMENT TYPE -	FREIGHT	PASSENGER	
Eu =	-0.01"	2.42"	
Vmph =	50	50	
JERK RATE ENT =	712.89	1.65	
JERK RATE EXT =	712.89	1.65	

No.	Revisions	Date	By




Office of Engineering
National Railroad Passenger Corporation
30th Street Station, Philadelphia, Pennsylvania 19104

Approved
WORK IN PROGRESS
Date



BALTIMORE, MD B&P TUNNEL		MPXX	Project No: C.EN.201278
TRACK PLAN			File name: No: XXXXX
STA TK2 1150+00 TO STA TK2 1160+00			Sheet No: OF XX
Designed	Drawn	Checked	Date 09/28/2016
T-251			

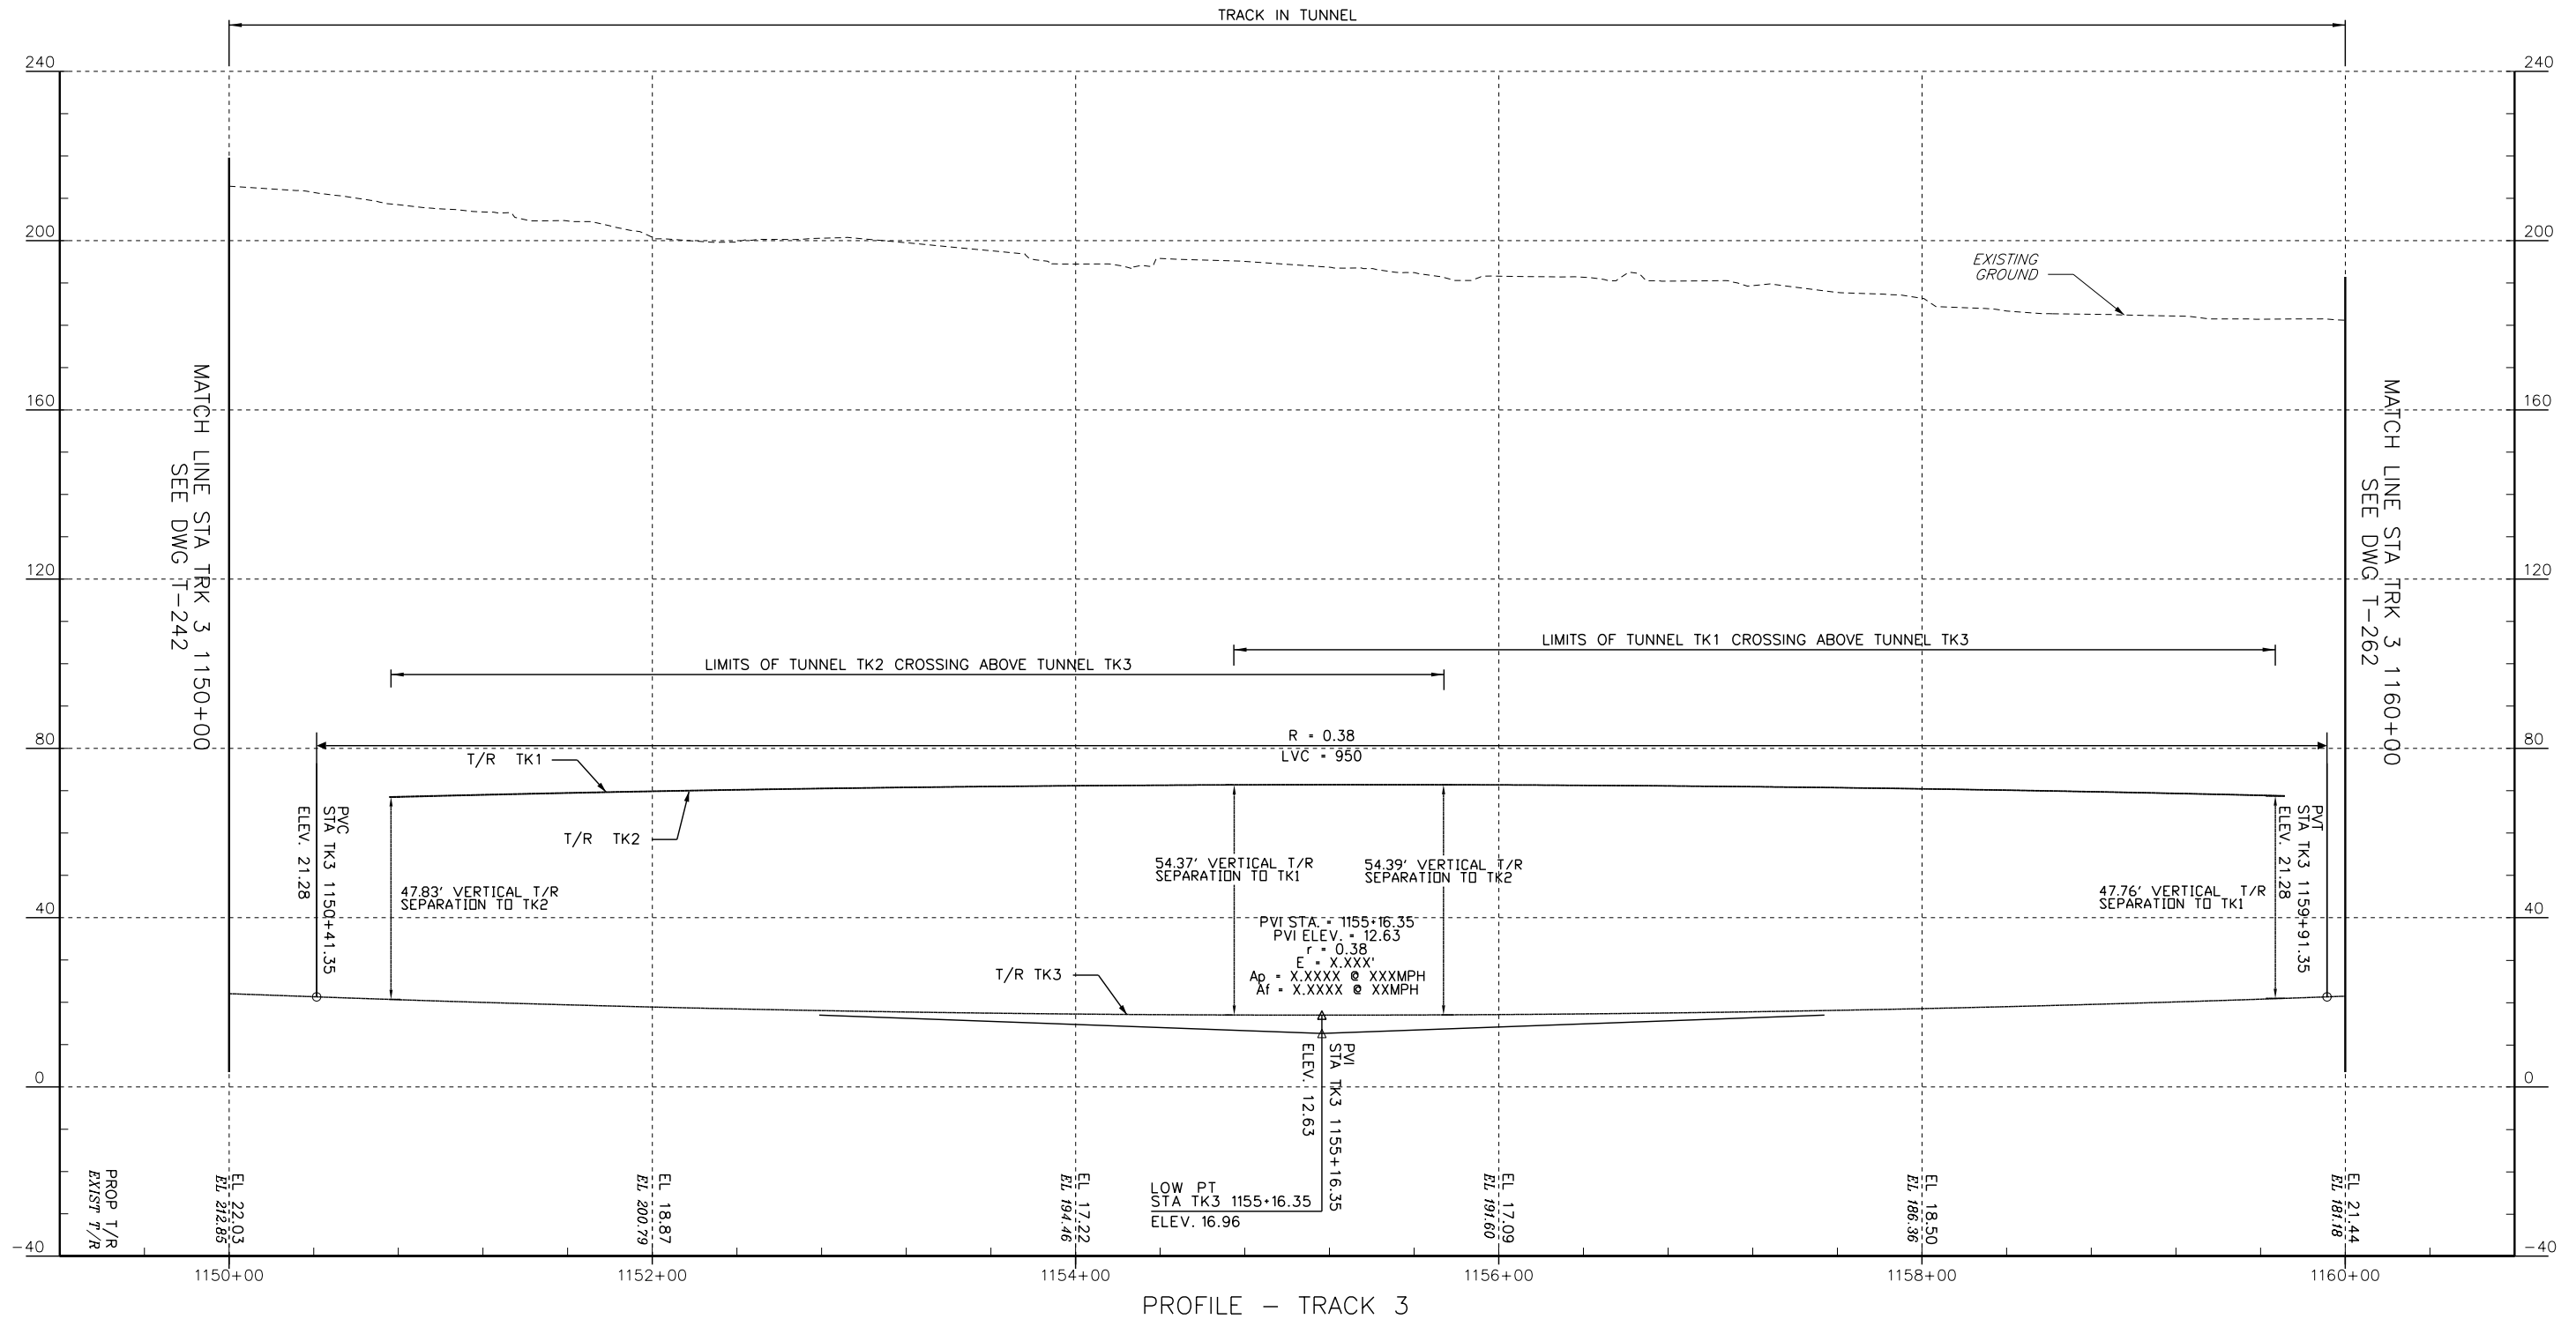

No.	Revisions	Date	By



Office of Engineering

National Railroad Passenger Corporation
30th Street Station, Philadelphia, Pennsylvania 19104


Approved

WORK IN PROGRESS

Date



BALTIMORE, MD B&P TUNNEL				MPXX	Project No: C.EN.201278
PROFILE - TRACK 3 STA. 1150+00 TO STA. 1160+00					file name: No: XXXXX
Designed DO				Drawn JB	Sheet No: OF XX
Checked FB				Date 09/28/2016	Des. No: T-252

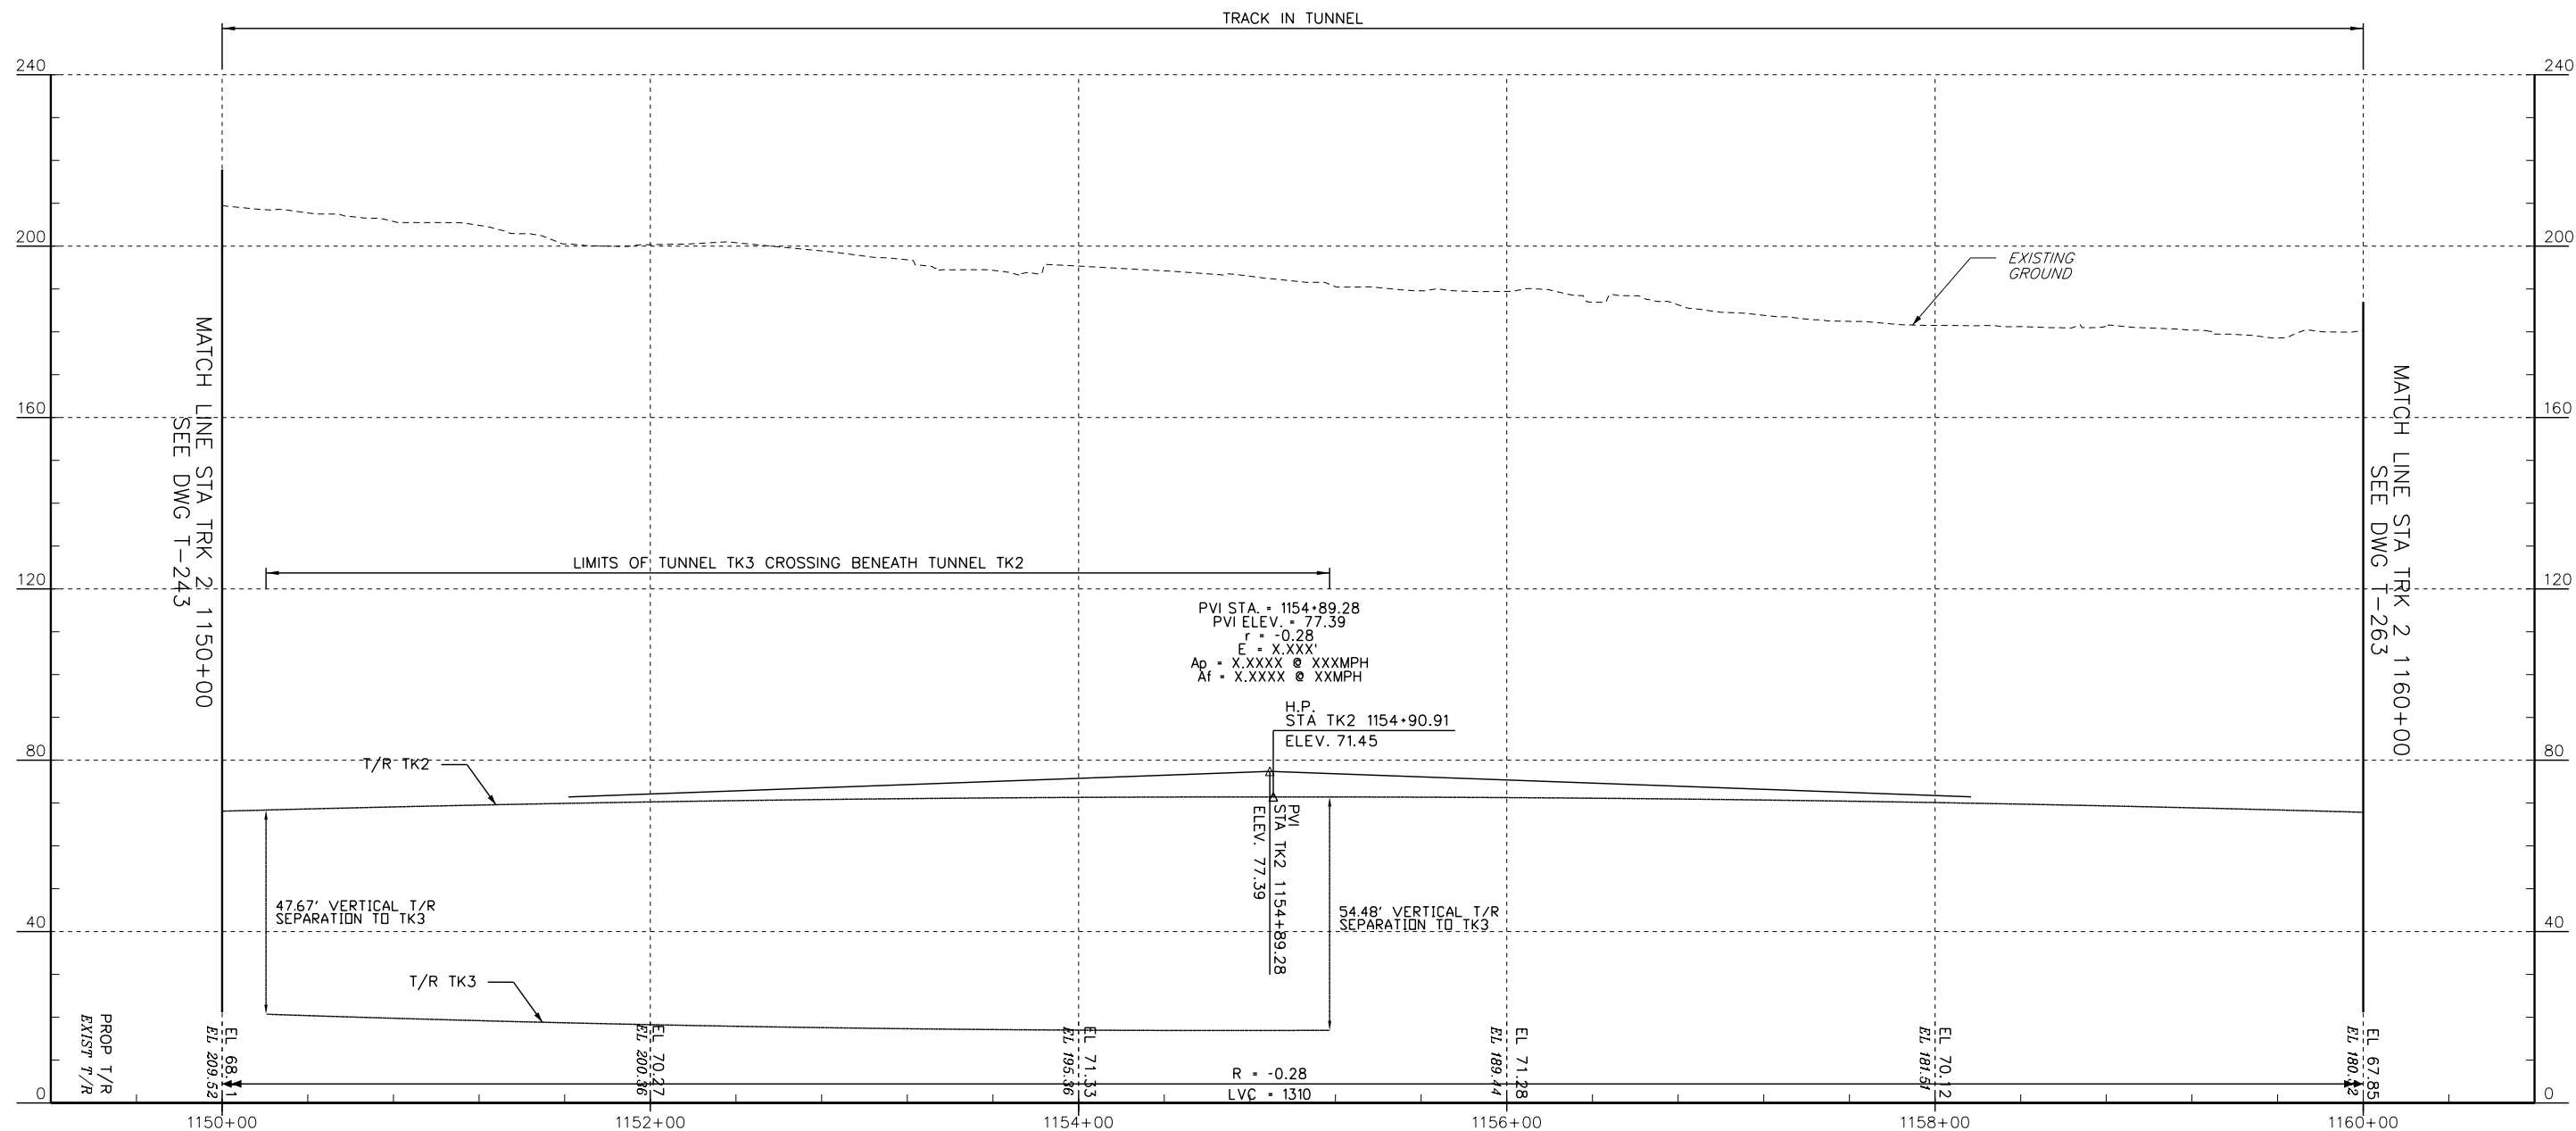

PROFILE - TRACK 2

0 40 80
HORIZ. SCALE IN FEET

0 20 40
VERT. SCALE IN FEET

No.	Revisions	Date	By



Office of Engineering

National Railroad Passenger Corporation
30th Street Station, Philadelphia, Pennsylvania 19104

Approved
WORK IN PROGRESS
Date



A Parsons Brinckerhoff/Parsons Joint Venture


BALTIMORE, MD
B&P TUNNEL

MPXX

PROFILE - TRACK 2
STA. 1150+00 TO STA. 1160+00

Designed DO Drawn JB Checked FB Date 09/28/2016

Project No: C.EN.201278
File name: No: XXXXX
Sheet No: OF XX
Dwg. No: T-253

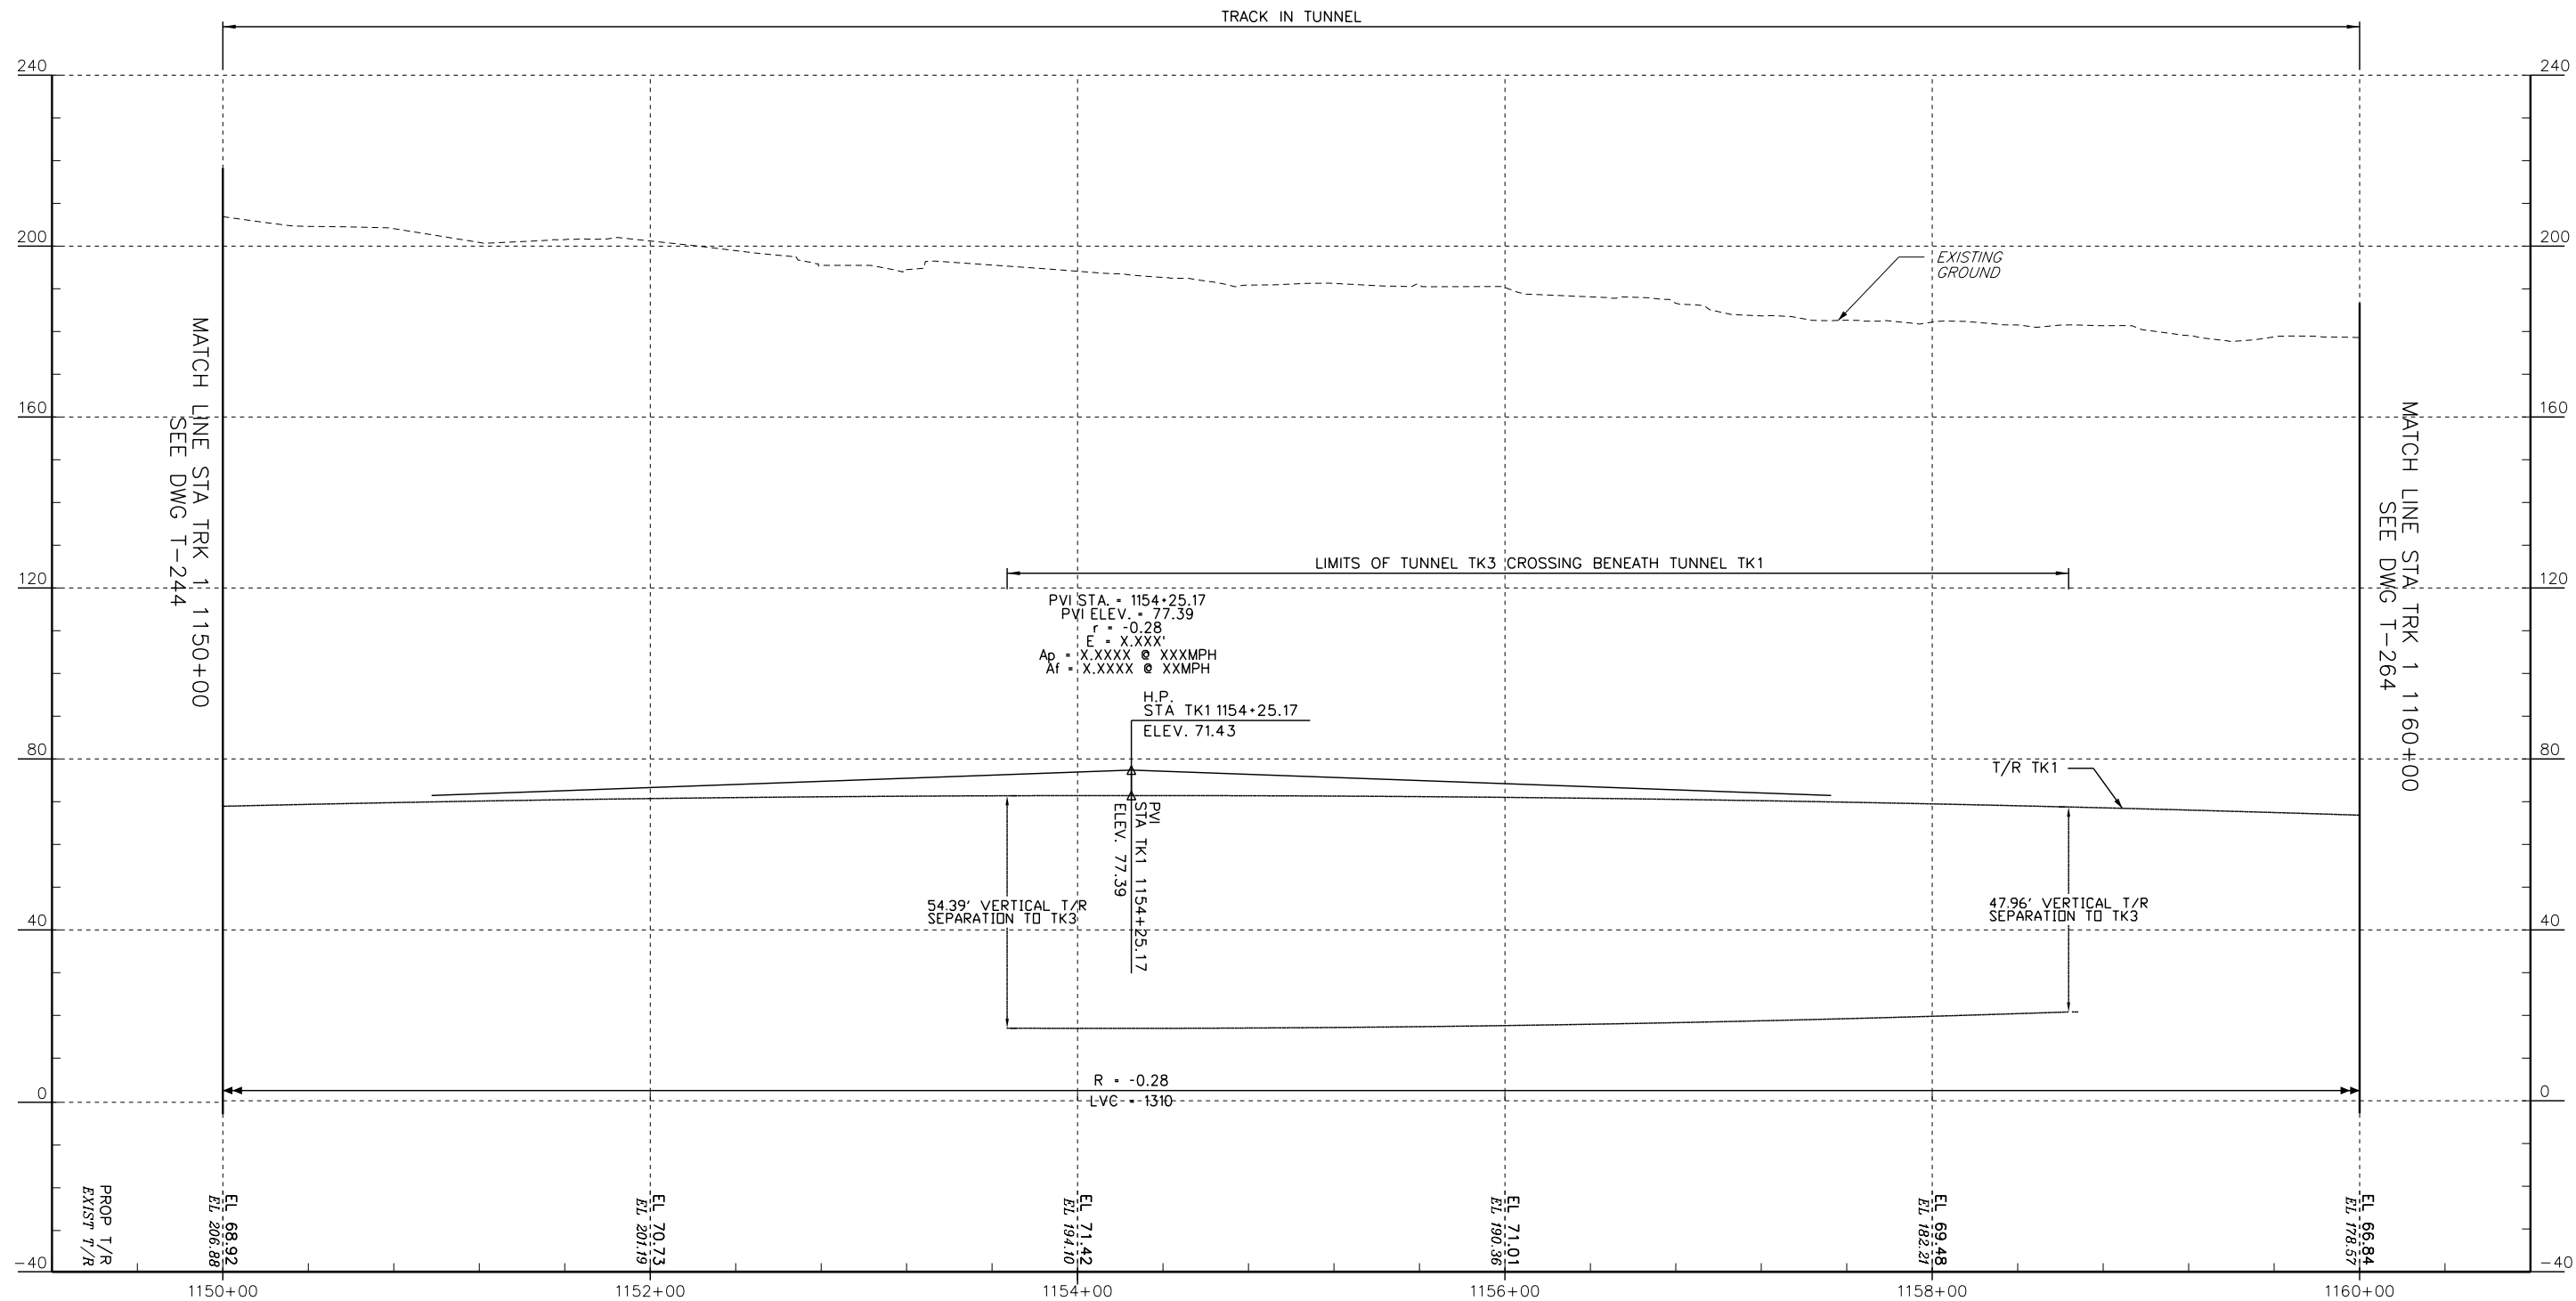

PROFILE - TRACK 1



No.	Revisions	Date	By



Office of Engineering

National Railroad Passenger Corporation
30th Street Station, Philadelphia, Pennsylvania 19104


Approved

WORK IN PROGRESS


Date



BALTIMORE, MD B&P TUNNEL		MPXX	Project No: C.EN.201278
PROFILE - TRACK 1 STA. 1150+00 TO STA. 1160+00		Desig. No. T-254	file name: No: XXXXX
Designed DO	Drawn JB	Checked FB	Sheet No. OF XX
Date 09/28/2016		Date 09/28/2016	

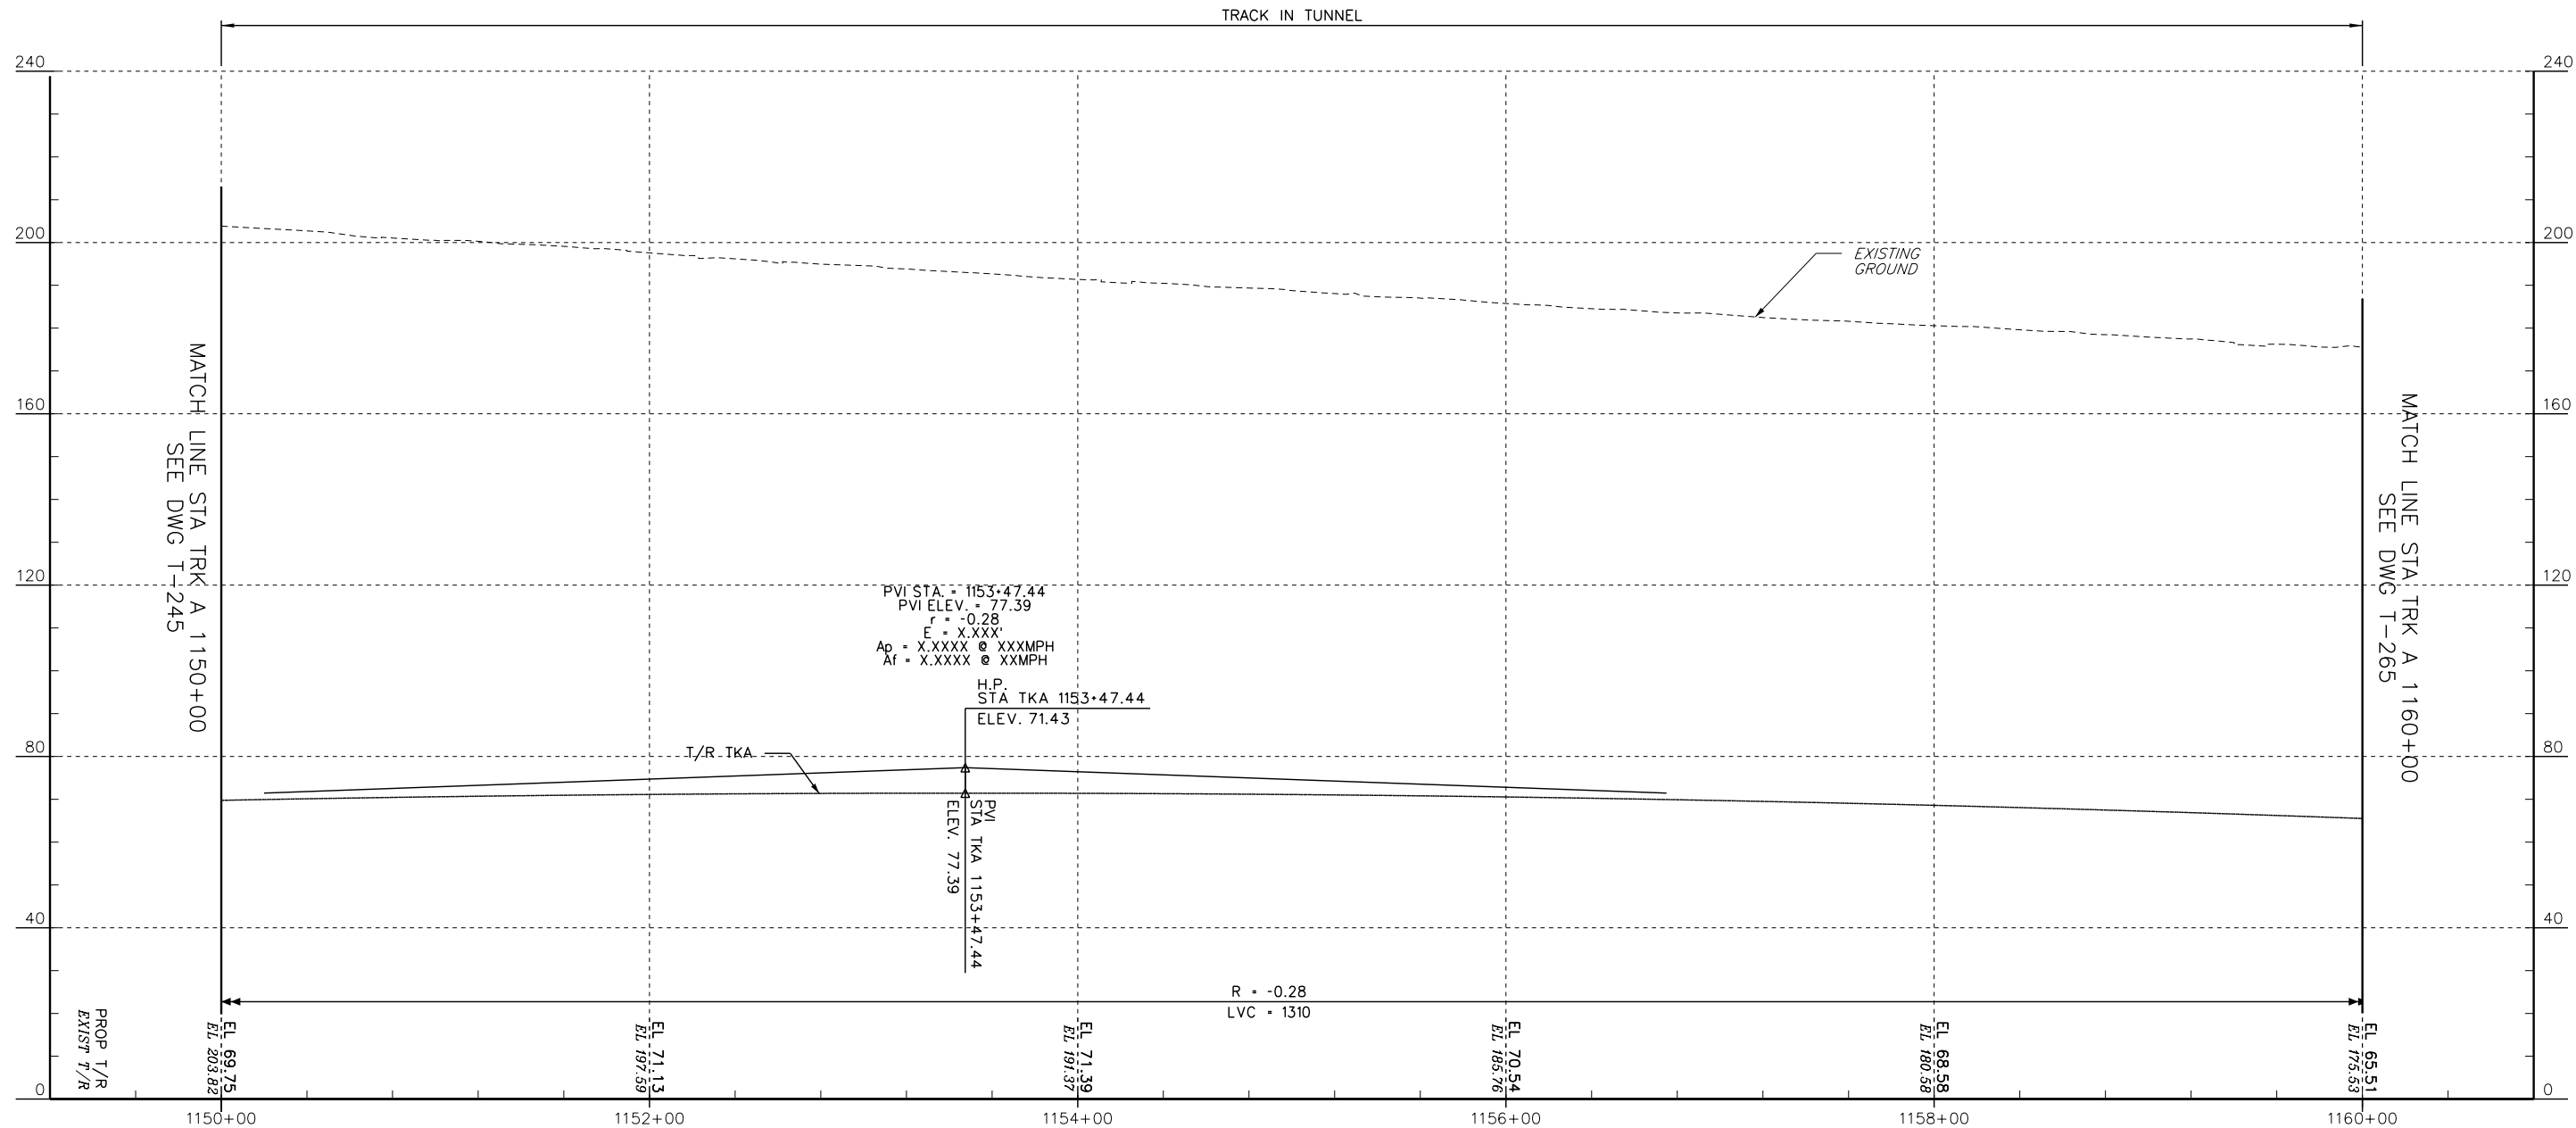

PROFILE - TRACK A

 

No.	Revisions	Date	By



Office of Engineering

National Railroad Passenger Corporation
30th Street Station, Philadelphia, Pennsylvania 19104


Approved

WORK IN PROGRESS

Date



BALTIMORE, MD B&P TUNNEL				MPXX	Project No:	C.EN.201278
PROFILE - TRACK A STA. 1150+00 TO STA. 1160+00				Desg. No.	file name. No:	XXXXXX
					Sheet No.	OF XX
Designed DO	Drawn JB	Checked FB	Date 09/28/2016	T-255		

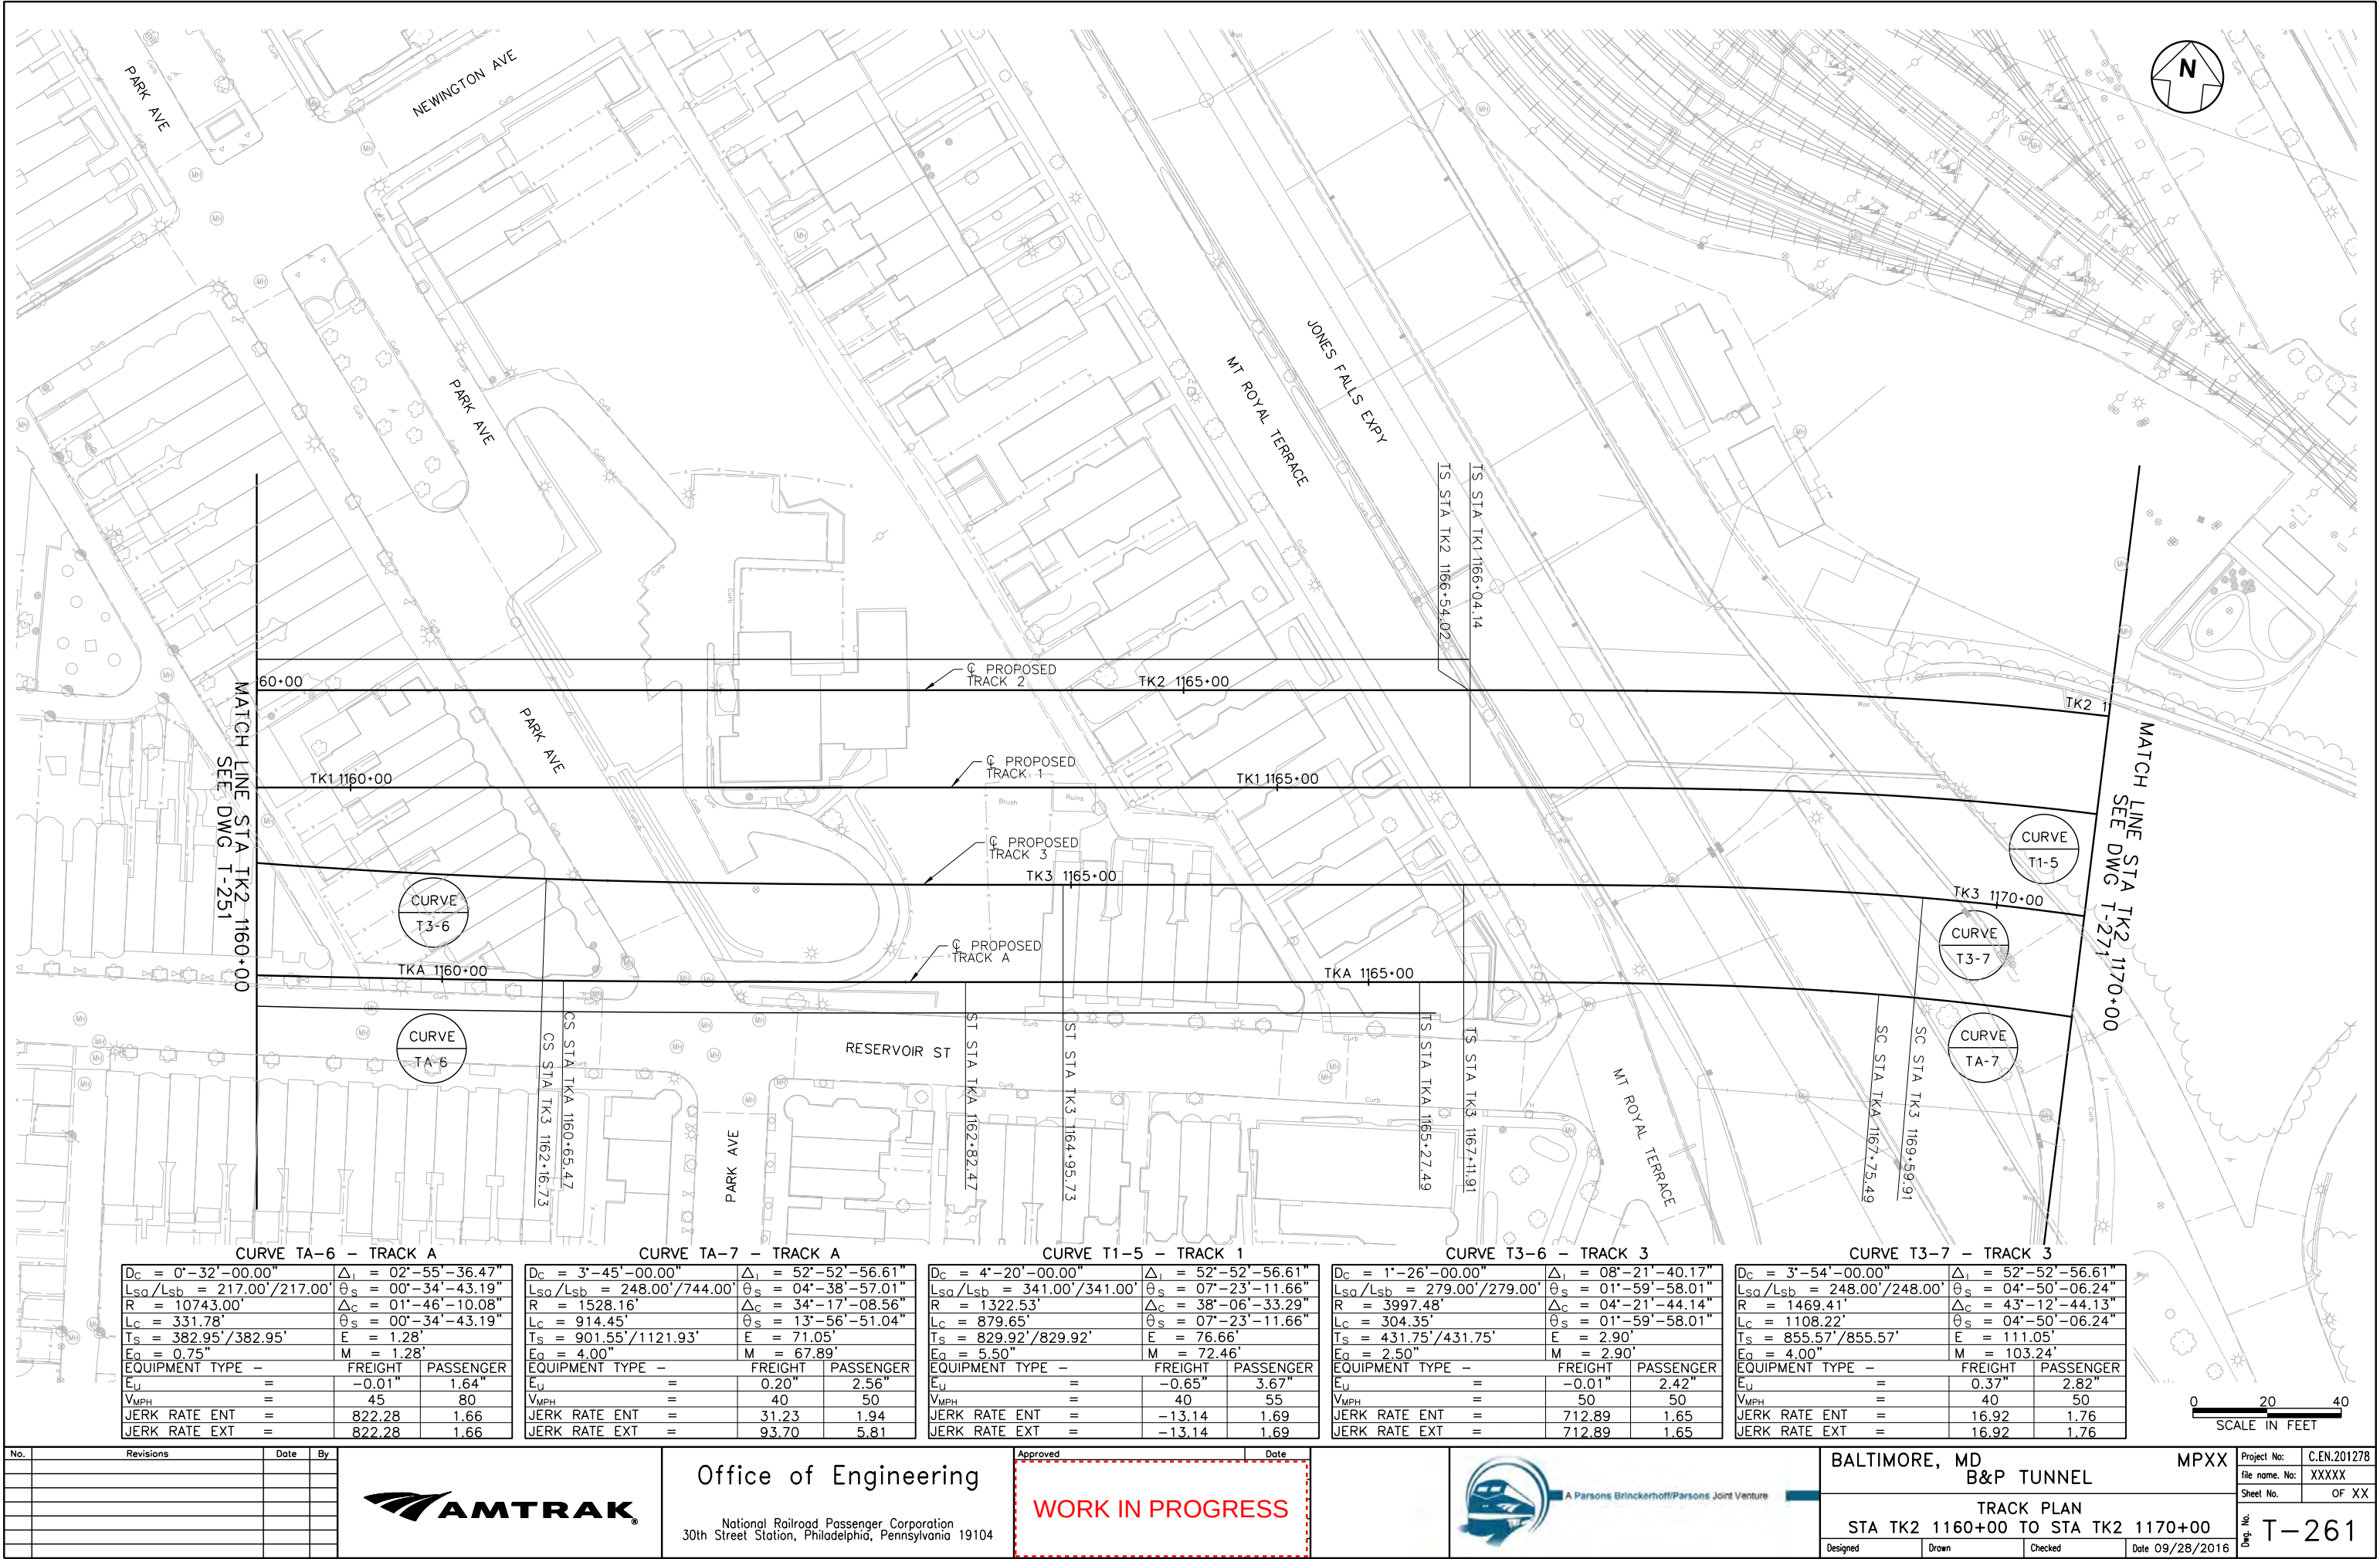

CURVE TA-6 - TRACK A			
Dc = 0'-32'-00.00"	Δ _i = 02'-55'-36.47"		
L _{sq} /L _{sb} = 217.00'/217.00'	θ _s = 00'-34'-43.19"		
R = 10743.00'	Δ _c = 01'-46'-10.08"		
L _c = 331.78'	θ _s = 00'-34'-43.19"		
T _s = 382.95'/382.95'	E = 1.28'		
E _q = 0.75"	M = 1.28'		
EQUIPMENT TYPE -	FREIGHT	PASSENGER	
E _u =	-0.01"	1.64"	
V _{MPH} =	45	80	
JERK RATE ENT =	822.28	1.66	
JERK RATE EXT =	822.28	1.66	

CURVE TA-7 - TRACK A			
Dc = 3'-45'-00.00"	Δ _i = 52'-52'-56.61"		
L _{sq} /L _{sb} = 248.00'/248.00'	θ _s = 04'-38'-57.01"		
R = 1528.16'	Δ _c = 34'-17'-08.56"		
L _c = 914.45'	θ _s = 13'-56'-51.04"		
T _s = 901.55'/1121.93'	E = 71.05'		
E _q = 4.00"	M = 67.89'		
EQUIPMENT TYPE -	FREIGHT	PASSENGER	
E _u =	0.20"	2.56"	
V _{MPH} =	40	50	
JERK RATE ENT =	31.23	1.94	
JERK RATE EXT =	93.70	5.81	

CURVE T1-5 - TRACK 1			
Dc = 4'-20'-00.00"	Δ _i = 52'-52'-56.61"		
L _{sq} /L _{sb} = 341.00'/341.00'	θ _s = 07'-23'-11.66"		
R = 1322.53'	Δ _c = 38'-06'-33.29"		
L _c = 879.65'	θ _s = 07'-23'-11.66"		
T _s = 829.92'/829.92'	E = 76.66'		
E _q = 5.50"	M = 72.46'		
EQUIPMENT TYPE -	FREIGHT	PASSENGER	
E _u =	-0.65"	3.67"	
V _{MPH} =	40	55	
JERK RATE ENT =	-13.14	1.69	
JERK RATE EXT =	-13.14	1.69	

CURVE T3-6 - TRACK 3			
Dc = 1'-26'-00.00"	Δ _i = 08'-21'-40.17"		
L _{sq} /L _{sb} = 279.00'/279.00'	θ _s = 01'-59'-58.01"		
R = 3997.48'	Δ _c = 04'-21'-44.14"		
L _c = 304.35'	θ _s = 01'-59'-58.01"		
T _s = 431.75'/431.75'	E = 2.90'		
E _q = 2.50"	M = 2.90'		
EQUIPMENT TYPE -	FREIGHT	PASSENGER	
E _u =	-0.01"	2.42"	
V _{MPH} =	50	50	
JERK RATE ENT =	712.89	1.65	
JERK RATE EXT =	712.89	1.65	

CURVE T3-7 - TRACK 3			
Dc = 3'-54'-00.00"	Δ _i = 52'-52'-56.61"		
L _{sq} /L _{sb} = 248.00'/248.00'	θ _s = 04'-50'-06.24"		
R = 1469.41'	Δ _c = 43'-12'-44.13"		
L _c = 1108.22'	θ _s = 04'-50'-06.24"		
T _s = 855.57'/855.57'	E = 111.05'		
E _q = 4.00"	M = 103.24'		
EQUIPMENT TYPE -	FREIGHT	PASSENGER	
E _u =	0.37"	2.82"	
V _{MPH} =	40	50	
JERK RATE ENT =	16.92	1.76	
JERK RATE EXT =	16.92	1.76	

No.	Revisions	Date	By



Office of Engineering
National Railroad Passenger Corporation
30th Street Station, Philadelphia, Pennsylvania 19104

Approved

WORK IN PROGRESS

Date




BALTIMORE, MD
B&P TUNNEL

TRACK PLAN
STA TK2 1160+00 TO STA TK2 1170+00

Designed Drawn Checked Date 09/28/2016

MPXX
Project No: C.EN.201278
File name: No: XXXXX
Sheet No: OF XX
Dwg. No: T-261

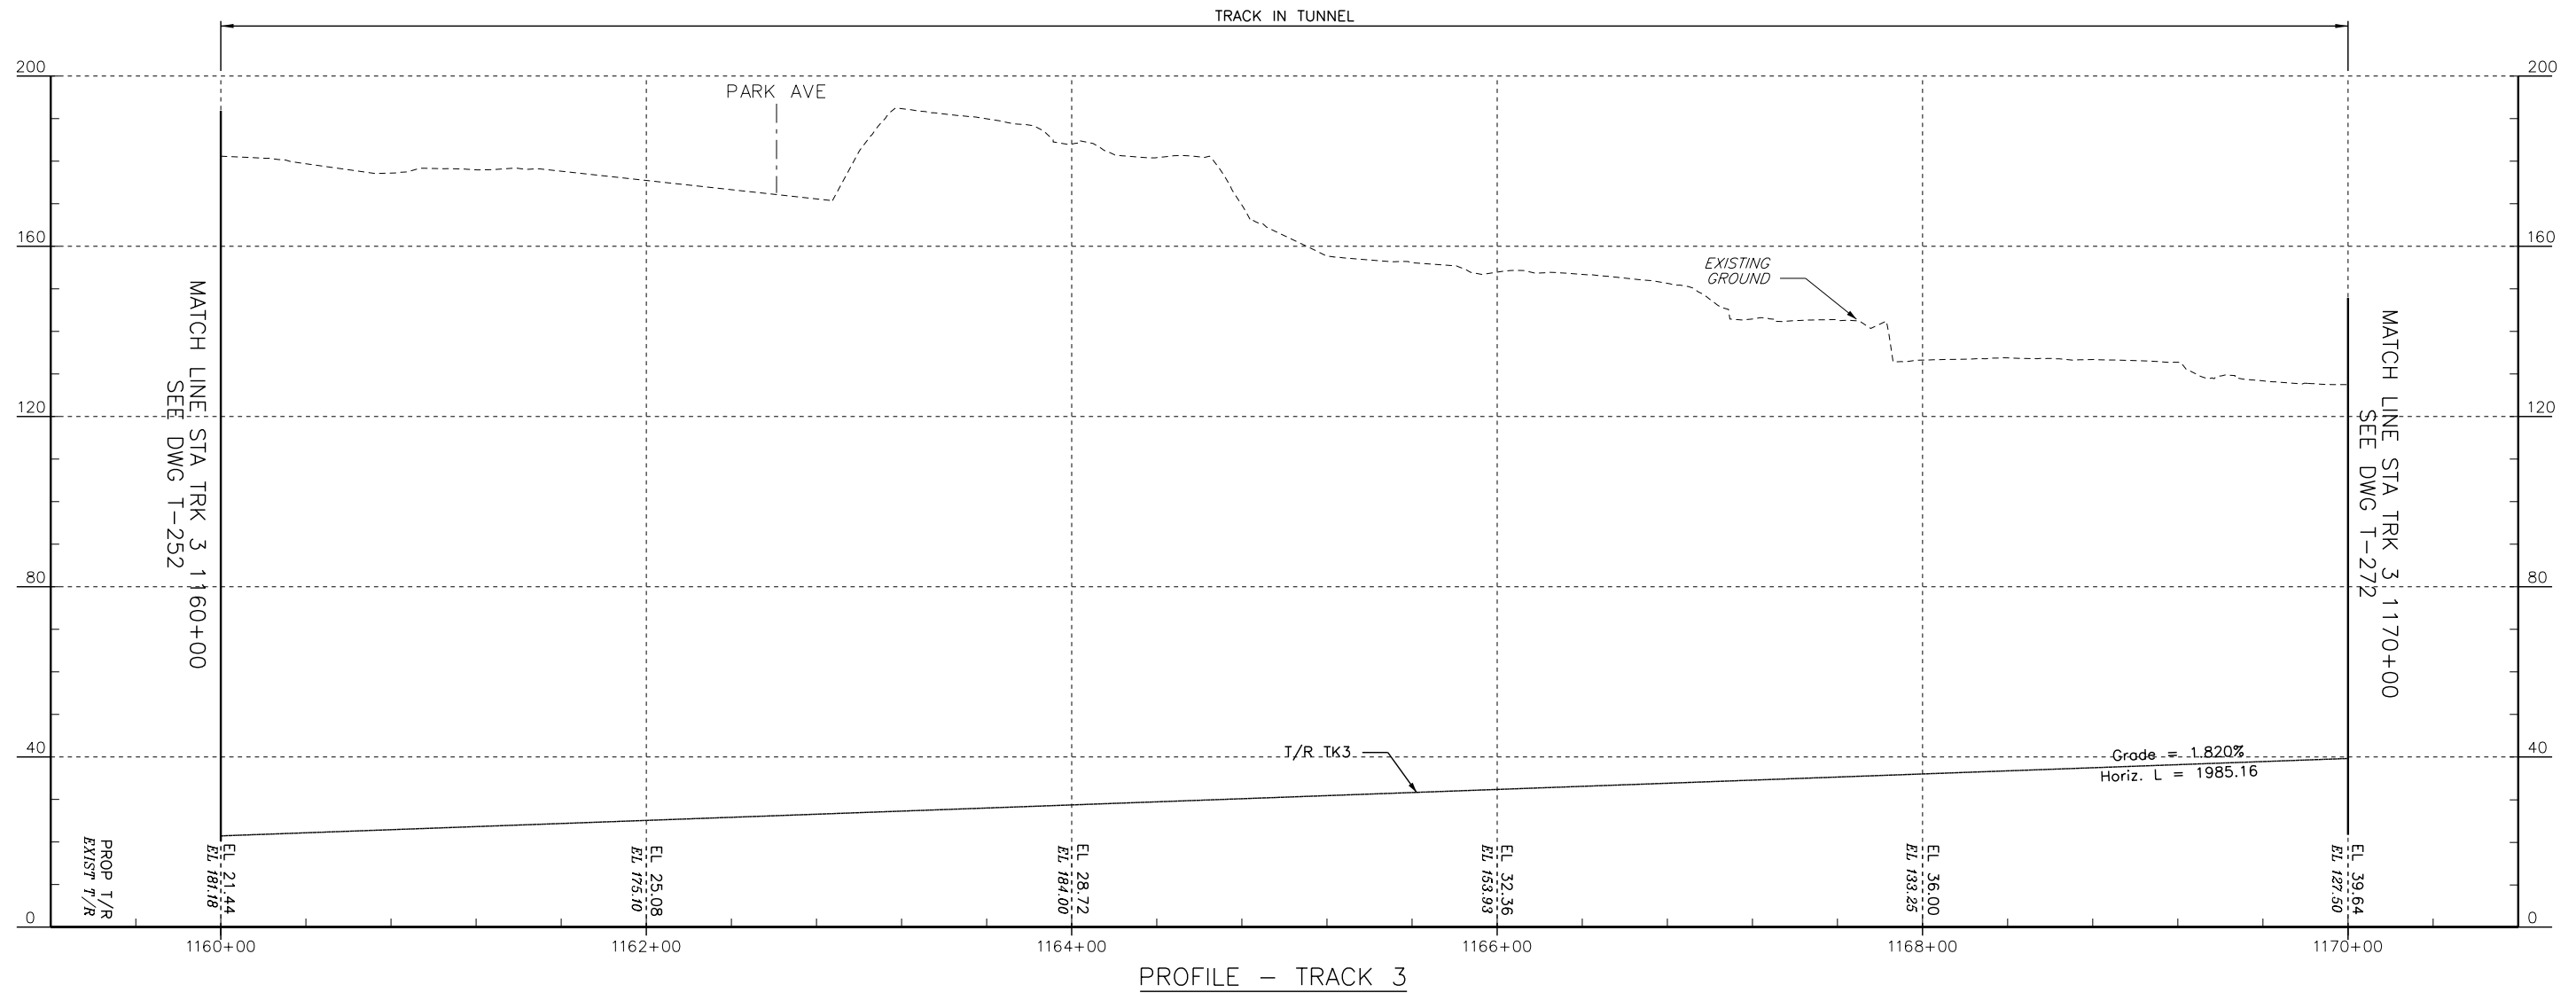

No.	Revisions	Date	By



Office of Engineering

National Railroad Passenger Corporation
30th Street Station, Philadelphia, Pennsylvania 19104


Approved

WORK IN PROGRESS

Date



BALTIMORE, MD B&P TUNNEL				MPXX	Project No: C.EN.201278
PROFILE - TRACK 3 STA. 1160+00 TO STA. 1170+00					file name: No: XXXXX
Designed DO				Drawn JB	Sheet No. OF XX
Checked FB				Date 09/28/2016	Dwg. No. T-262

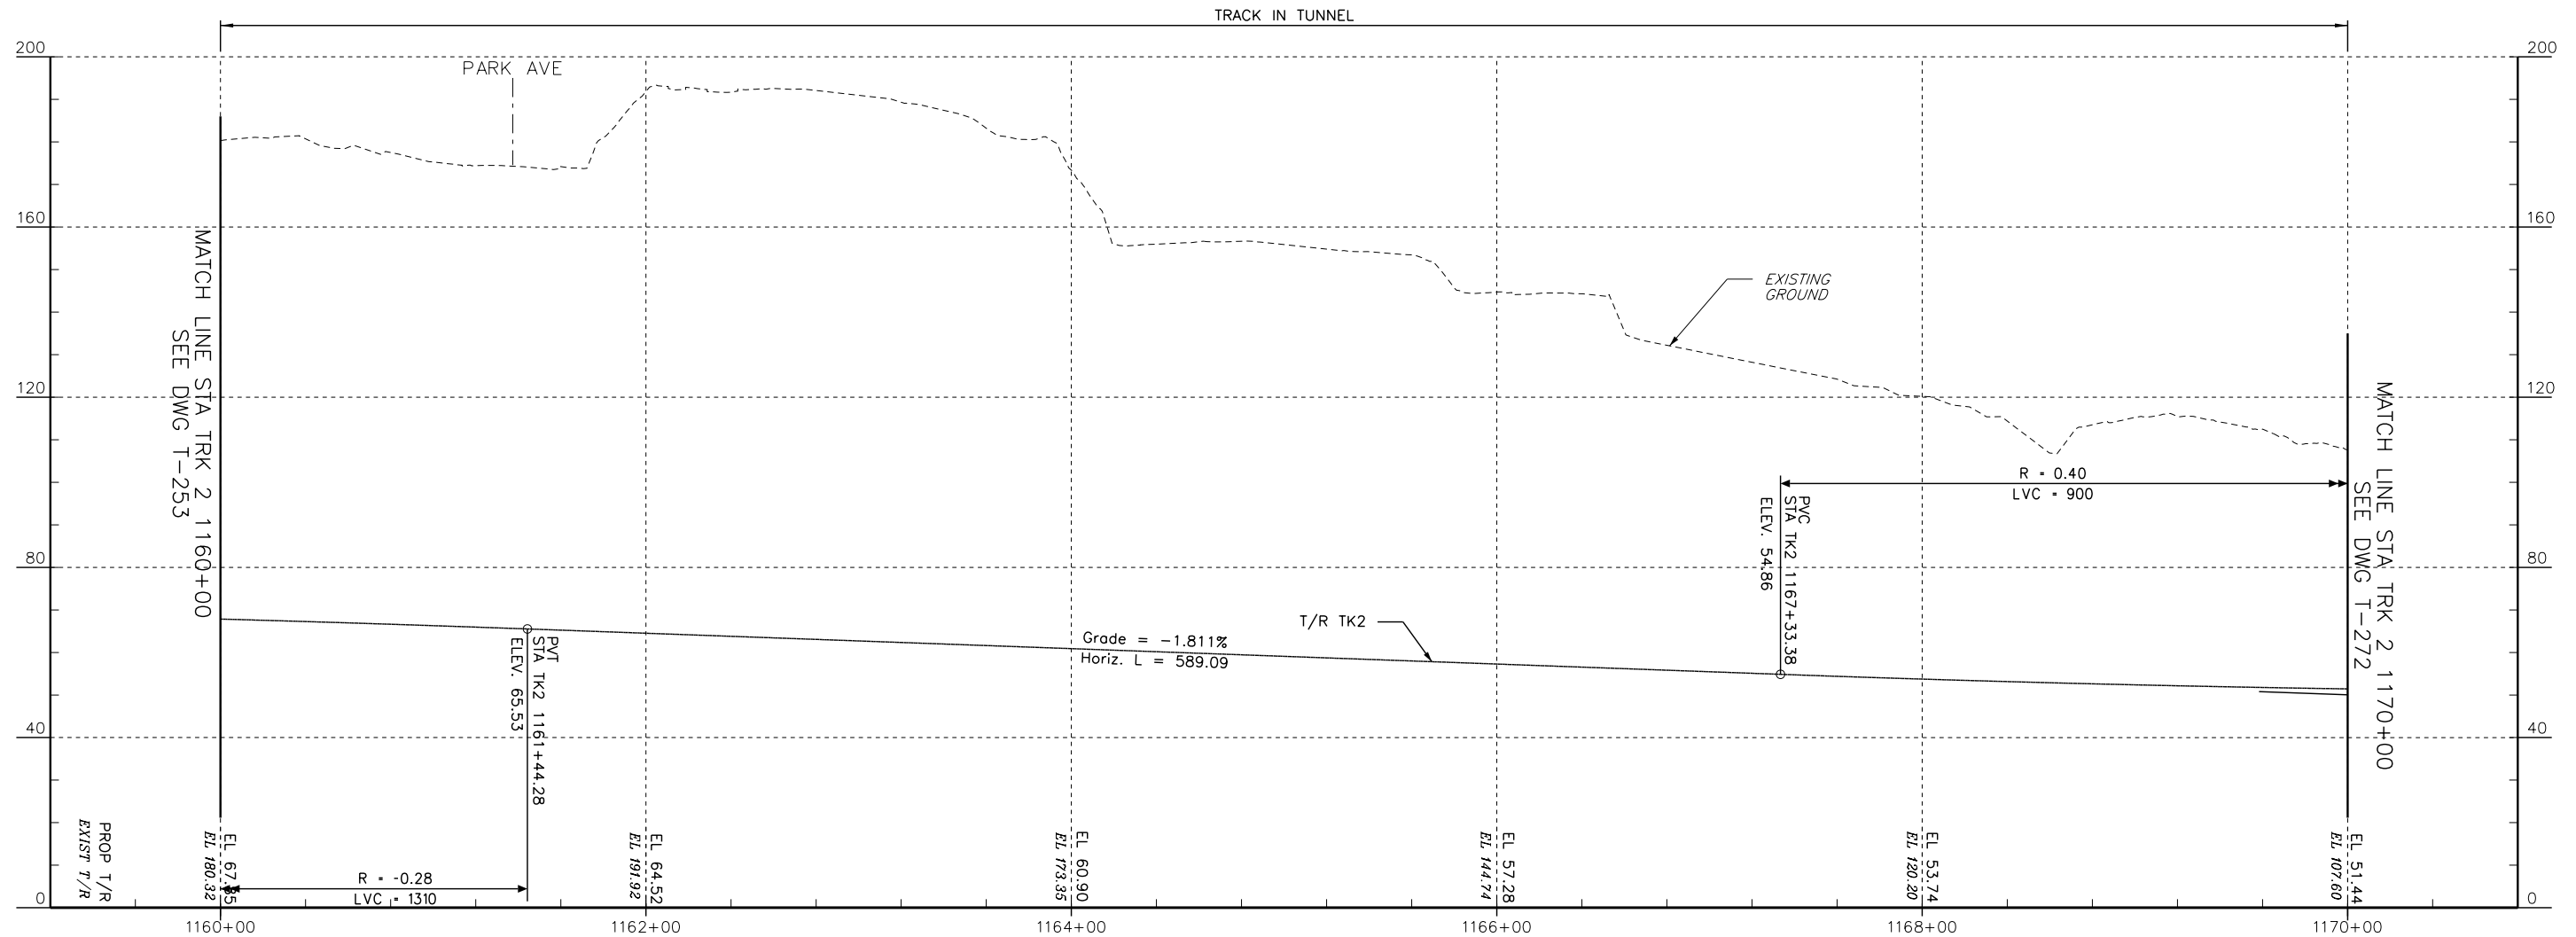

PROFILE - TRACK 2



No.	Revisions	Date	By




Office of Engineering
National Railroad Passenger Corporation
30th Street Station, Philadelphia, Pennsylvania 19104


Approved
WORK IN PROGRESS
Date



BALTIMORE, MD B&P TUNNEL				MPXX	Project No: C.EN.201278
PROFILE - TRACK 2 STA. 1160+00 TO STA. 1170+00					file name: No: XXXXX
Designed DO				Drawn JB	Sheet No: OF XX
Checked FB				Date 09/28/2016	Dwg. No: T-263

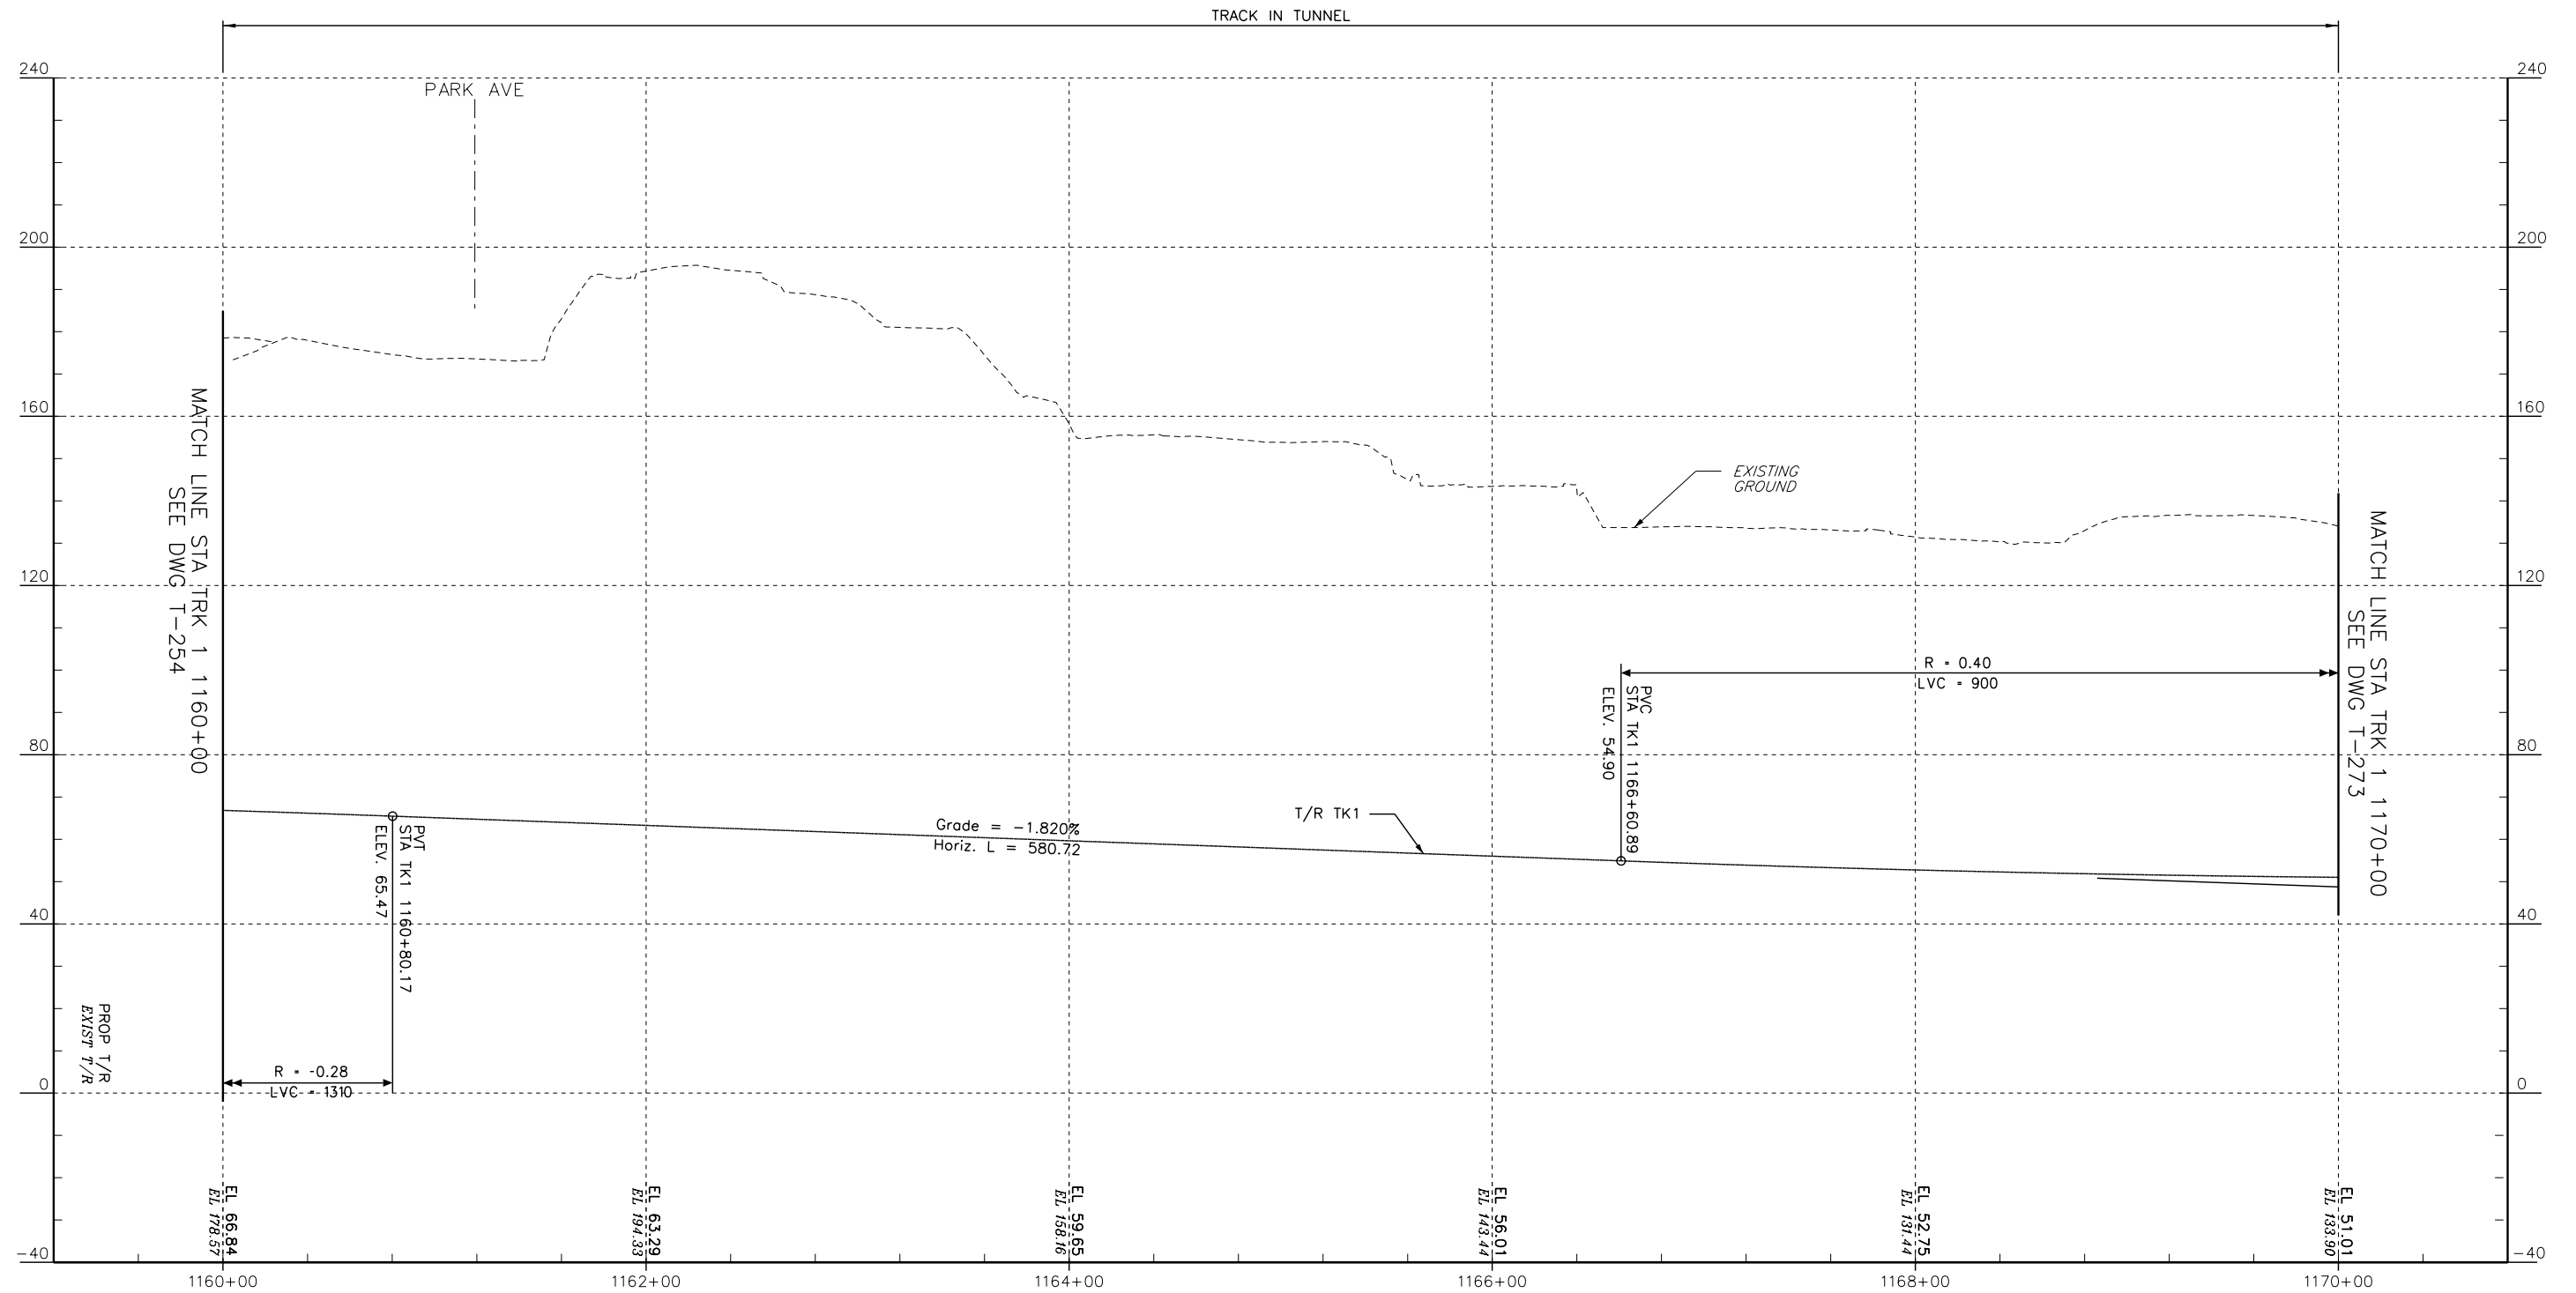

PROFILE - TRACK 1

 

No.	Revisions	Date	By




Office of Engineering

National Railroad Passenger Corporation
30th Street Station, Philadelphia, Pennsylvania 19104


Approved	Date
WORK IN PROGRESS	



BALTIMORE, MD B&P TUNNEL		MPXX	Project No: C.EN.201278
PROFILE - TRACK 1 STA. 1160+00 TO STA. 1170+00			file name: No: XXXXX
			Sheet No: OF XX
			Dwg. No: T-264
Designed DO	Drawn JB	Checked FB	Date 09/28/2016

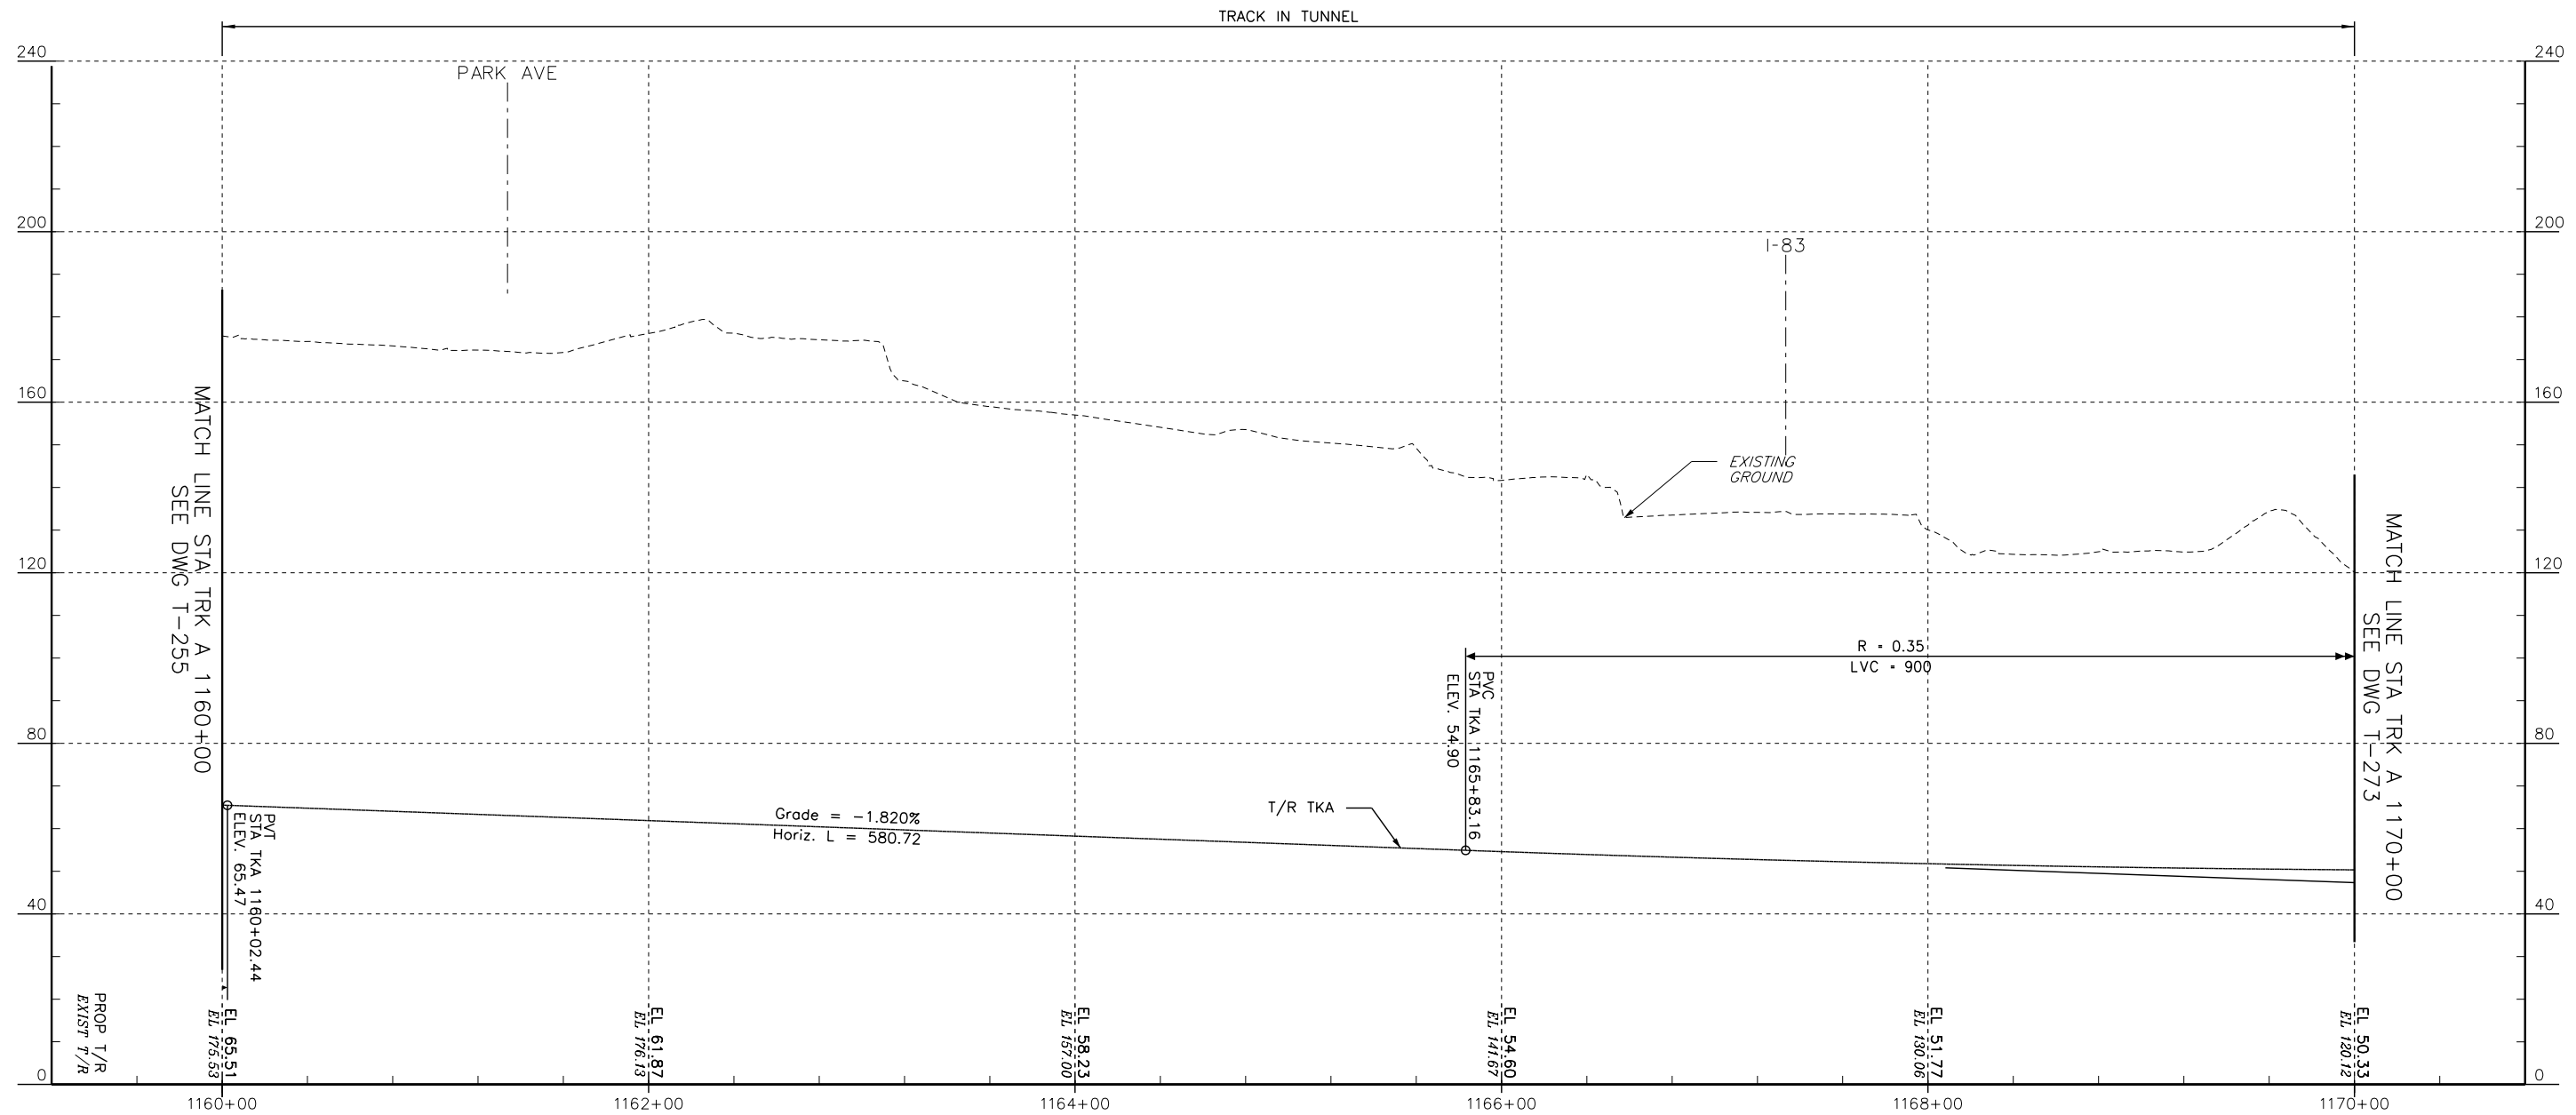

PROFILE - TRACK A

 

No.	Revisions	Date	By



Office of Engineering

National Railroad Passenger Corporation
30th Street Station, Philadelphia, Pennsylvania 19104

Approved

WORK IN PROGRESS


Date



BALTIMORE, MD B&P TUNNEL				MPXX	Project No: C.EN.201278
PROFILE - TRACK A STA. 1160+00 TO STA. 1170+00					file name: No: XXXXX
Designed DO				Drawn JB	Sheet No: OF XX
Checked FB				Date 09/28/2016	Dwg. No: T-265

CURVE FT1-1 - TRACK FT1					
Dc = 5'-05'-00.00"		Δ _i = 22'-08'-09.06"			
Lsq/Lsb = 62.00'/62.00'		θ _s = 01'-34'-31.14"			
R = 1127.50'		Δ _c = 18'-59'-06.78"			
Lc = 373.60'		θ _s = 01'-34'-31.14"			
Ts = 251.58'/251.58'		E = 15.65'			
Ea = 1.00"		M = 15.44'			
EQUIPMENT TYPE -		FREIGHT	PASSENGER		
Eu		1.26"			
VMPH		25			
JERK RATE ENT		1.97			
JERK RATE EXT		1.97			

CURVE FT1-2 - TRACK FT1					
Dc = 3'-10'-00.00"		Δ _i = 12'-58'-35.23"			
Lsq/Lsb = 62.00'/62.00'		θ _s = 00'-58'-53.55"			
R = 1809.57'		Δ _c = 11'-00'-48.13"			
Lc = 347.83'		θ _s = 00'-58'-53.55"			
Ts = 236.81'/236.81'		E = 8.39'			
Ea = 1.00"		M = 8.35'			
EQUIPMENT TYPE -		FREIGHT	PASSENGER		
Eu		0.38"			
VMPH		25			
JERK RATE ENT		6.44			
JERK RATE EXT		6.44			

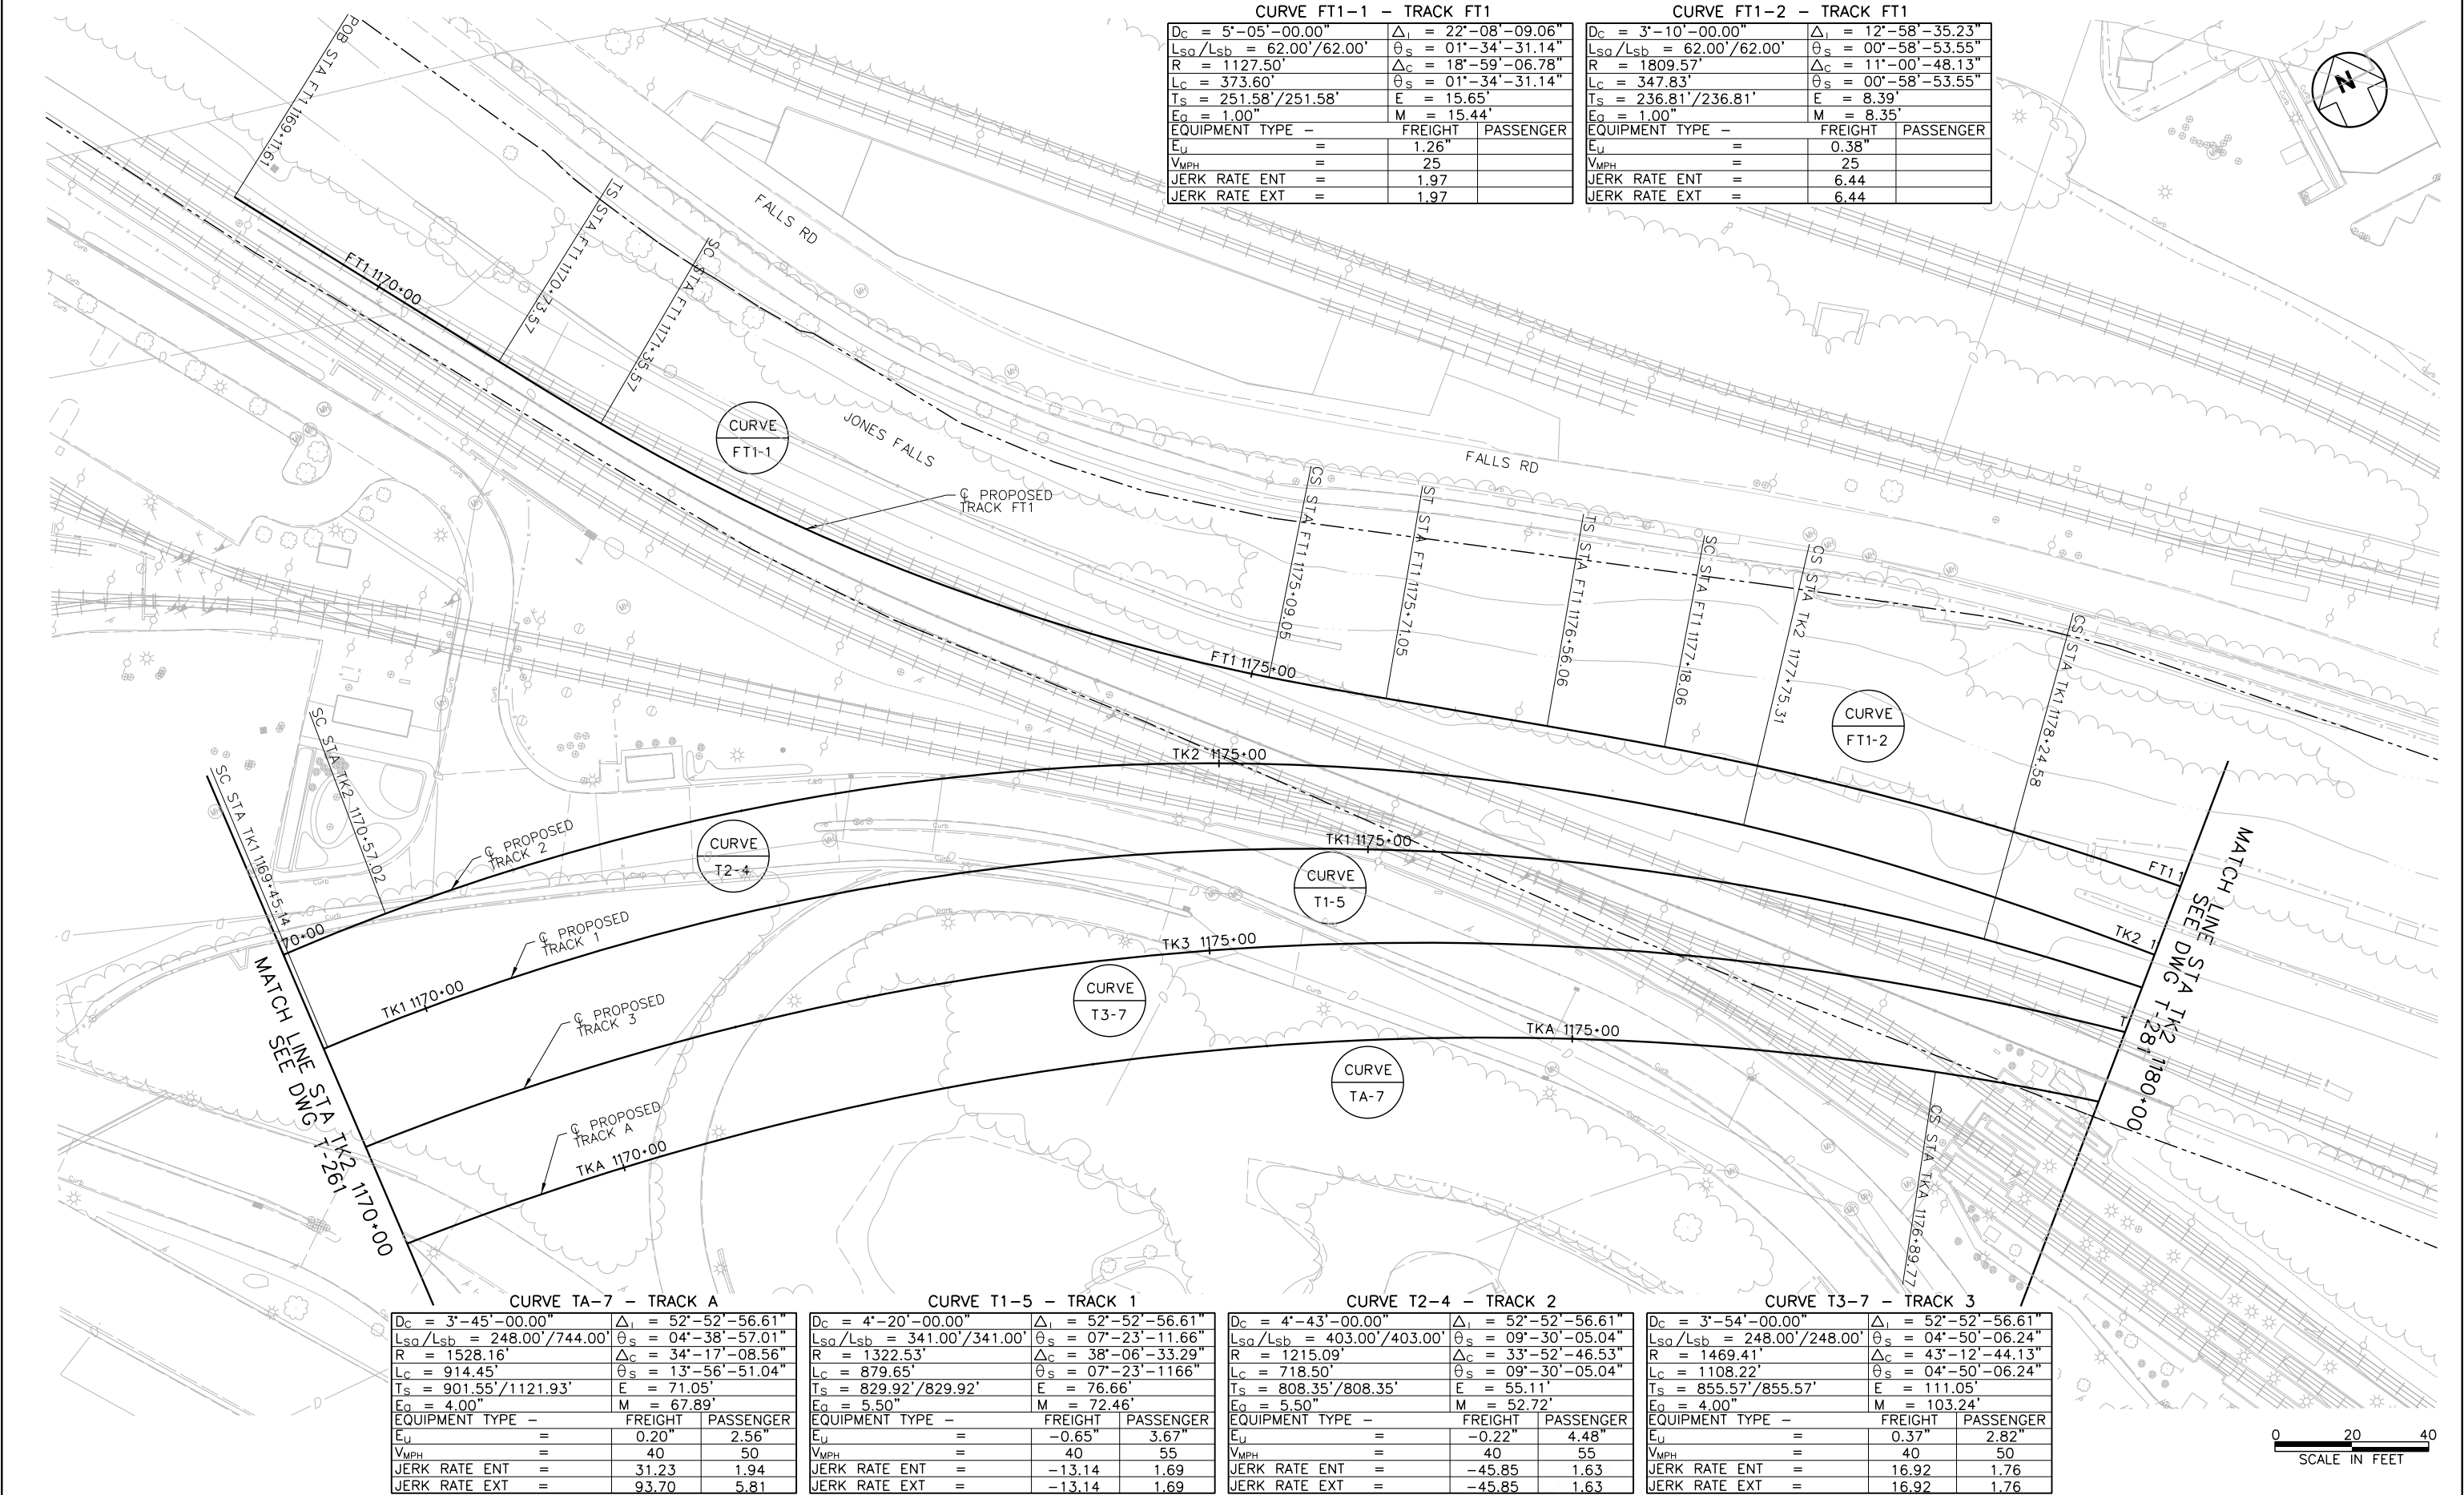

CURVE TA-7 - TRACK A					
Dc = 3'-45'-00.00"		Δ _i = 52'-52'-56.61"			
Lsq/Lsb = 248.00'/744.00'		θ _s = 04'-38'-57.01"			
R = 1528.16'		Δ _c = 34'-17'-08.56"			
Lc = 914.45'		θ _s = 13'-56'-51.04"			
Ts = 901.55'/1121.93'		E = 71.05'			
Ea = 4.00"		M = 67.89'			
EQUIPMENT TYPE -		FREIGHT	PASSENGER		
Eu		0.20"	2.56"		
VMPH		40	50		
JERK RATE ENT		31.23	1.94		
JERK RATE EXT		93.70	5.81		

CURVE T1-5 - TRACK 1					
Dc = 4'-20'-00.00"		Δ _i = 52'-52'-56.61"			
Lsq/Lsb = 341.00'/341.00'		θ _s = 07'-23'-11.66"			
R = 1322.53'		Δ _c = 38'-06'-33.29"			
Lc = 879.65'		θ _s = 07'-23'-11.66"			
Ts = 829.92'/829.92'		E = 76.66'			
Ea = 5.50"		M = 72.46'			
EQUIPMENT TYPE -		FREIGHT	PASSENGER		
Eu		-0.65"	3.67"		
VMPH		40	55		
JERK RATE ENT		-13.14	1.69		
JERK RATE EXT		-13.14	1.69		

CURVE T2-4 - TRACK 2					
Dc = 4'-43'-00.00"		Δ _i = 52'-52'-56.61"			
Lsq/Lsb = 403.00'/403.00'		θ _s = 09'-30'-05.04"			
R = 1215.09'		Δ _c = 33'-52'-46.53"			
Lc = 718.50'		θ _s = 09'-30'-05.04"			
Ts = 808.35'/808.35'		E = 55.11'			
Ea = 5.50"		M = 52.72'			
EQUIPMENT TYPE -		FREIGHT	PASSENGER		
Eu		-0.22"	4.48"		
VMPH		40	55		
JERK RATE ENT		-45.85	1.63		
JERK RATE EXT		-45.85	1.63		

CURVE T3-7 - TRACK 3					
Dc = 3'-54'-00.00"		Δ _i = 52'-52'-56.61"			
Lsq/Lsb = 248.00'/248.00'		θ _s = 04'-50'-06.24"			
R = 1469.41'		Δ _c = 43'-12'-44.13"			
Lc = 1108.22'		θ _s = 04'-50'-06.24"			
Ts = 855.57'/855.57'		E = 111.05'			
Ea = 4.00"		M = 103.24'			
EQUIPMENT TYPE -		FREIGHT	PASSENGER		
Eu		0.37"	2.82"		
VMPH		40	50		
JERK RATE ENT		16.92	1.76		
JERK RATE EXT		16.92	1.76		

No.	Revisions	Date	By




Office of Engineering
National Railroad Passenger Corporation
30th Street Station, Philadelphia, Pennsylvania 19104

Approved
WORK IN PROGRESS
Date




BALTIMORE, MD B&P TUNNEL		MPXX	Project No: C.EN.201278
TRACK PLAN STA TK2 1170+00 TO STA TK2 1180+00		Designed	File name: No: XXXXX
Date 09/28/2016		Drawn	Sheet No: OF XX
Checked		Dwg. No: T-271	

DATE: 09/28/2016
SCALE: 1"=40'
STANDARD PEN TABLE NO.

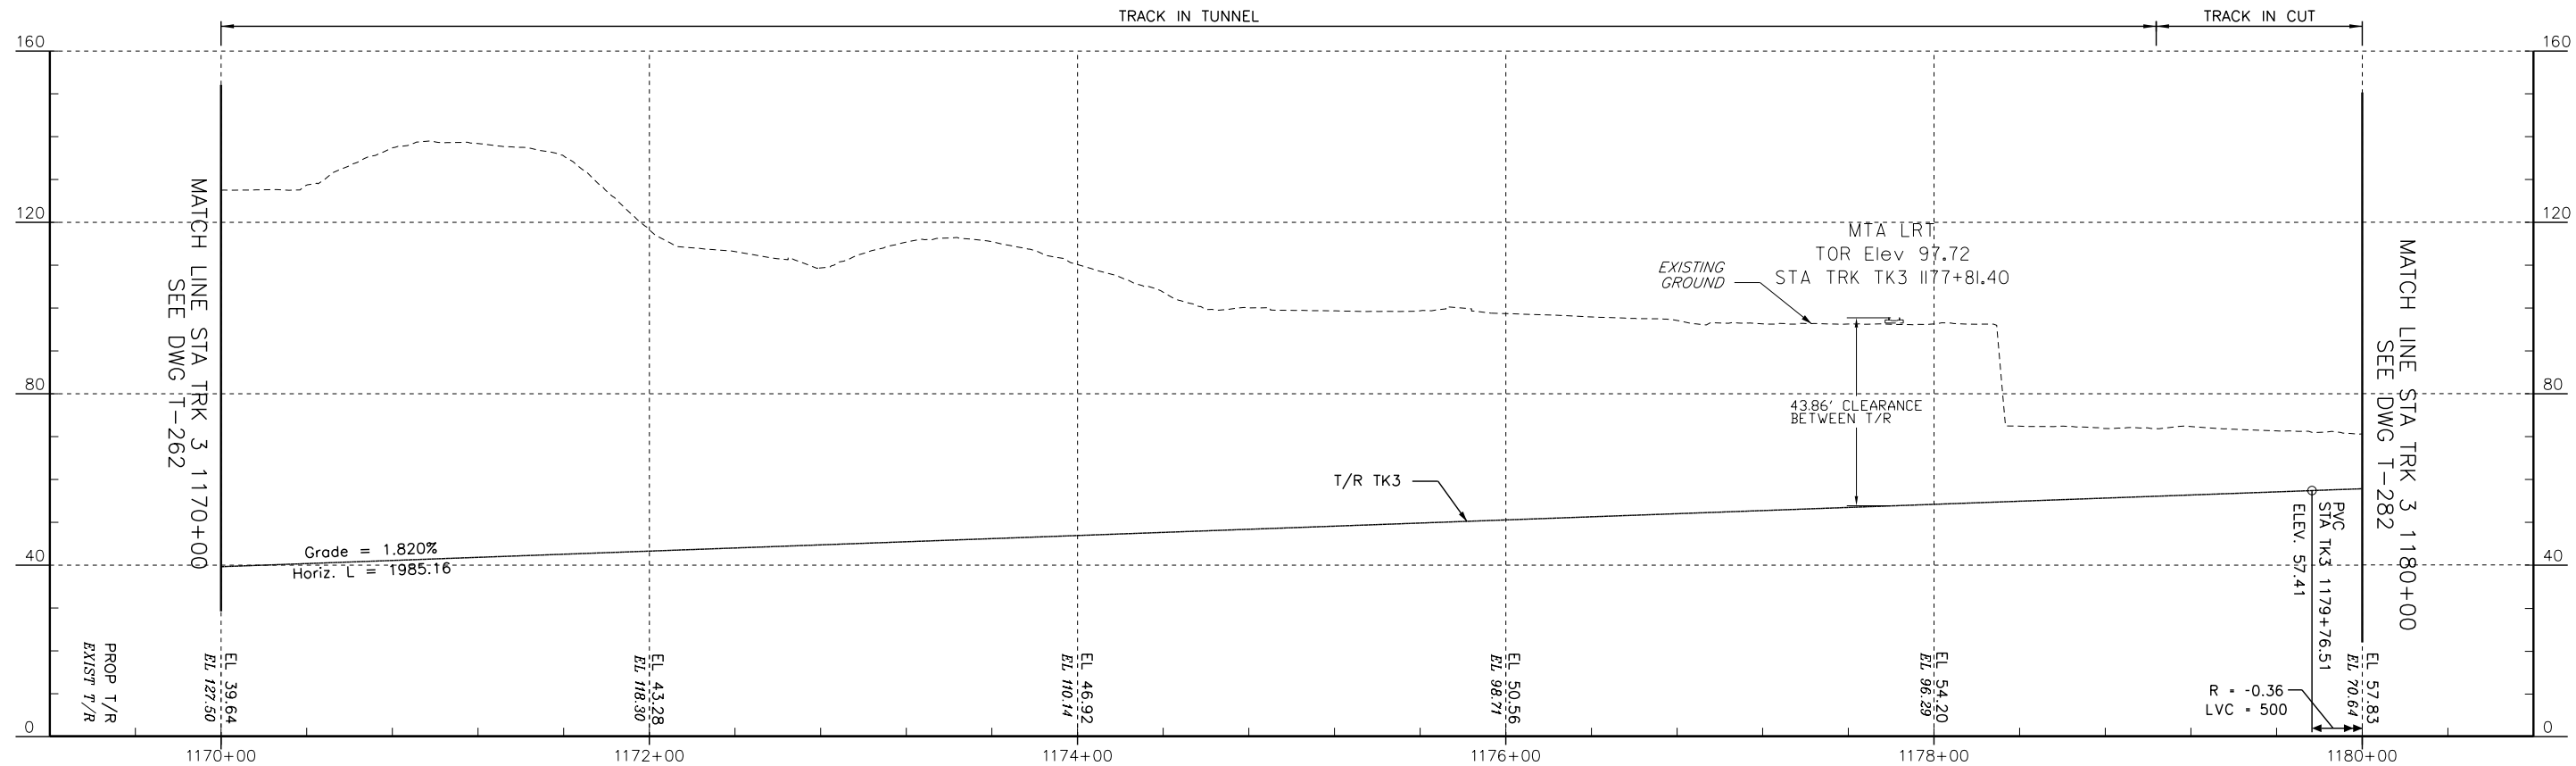

PROFILE - TRACK 3

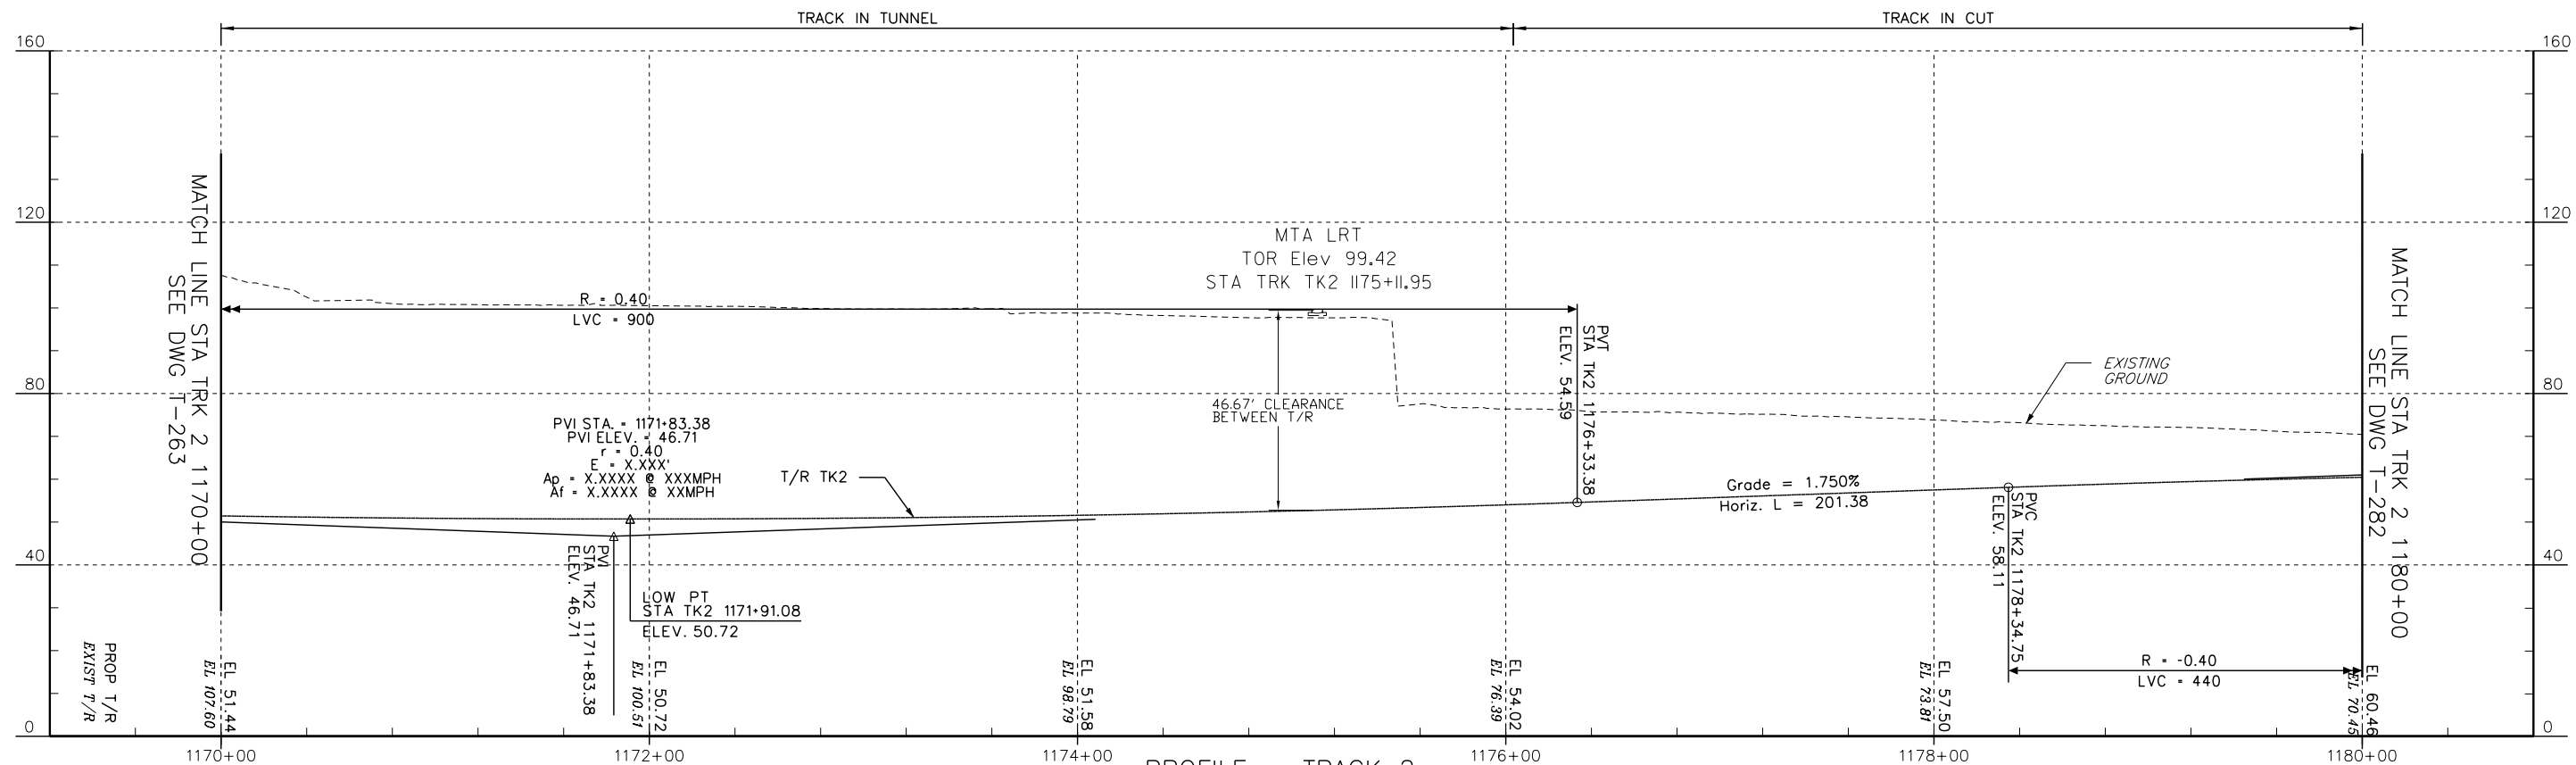

PROFILE - TRACK 2

0 40 80
HORIZ. SCALE IN FEET

0 20 40
VERT. SCALE IN FEET

No.	Revisions	Date	By



Office of Engineering

National Railroad Passenger Corporation
30th Street Station, Philadelphia, Pennsylvania 19104


Approved

WORK IN PROGRESS


Date




BALTIMORE, MD B&P TUNNEL	MPXX	Project No: C.EN.201278
PROFILES - TRACK 2 & TRACK 3 STA. 1170+00 TO STA. 1180+00		File name: No: XXXXX
Designed DO	Drawn JB	Checked FB
Date 09/28/2016		Sheet No: OF XX
		Dwg. No: T-272

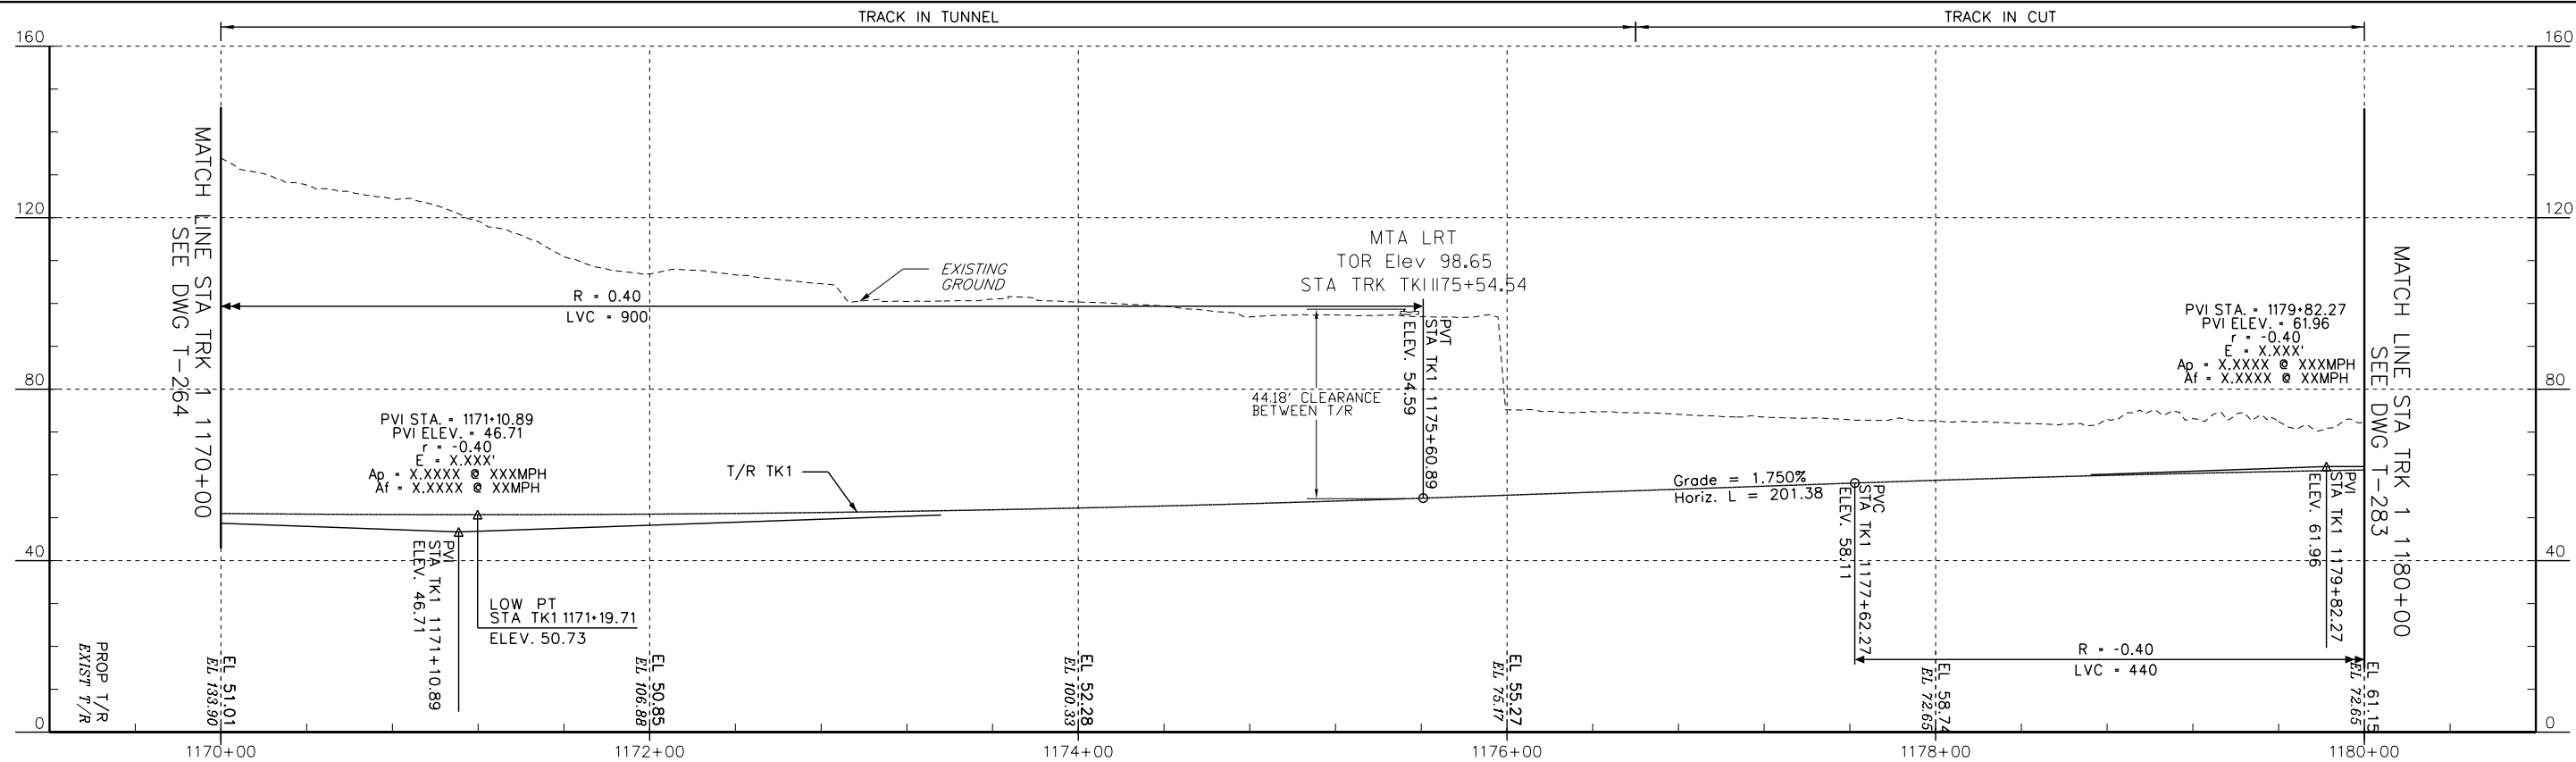

PROFILE - TRACK 1

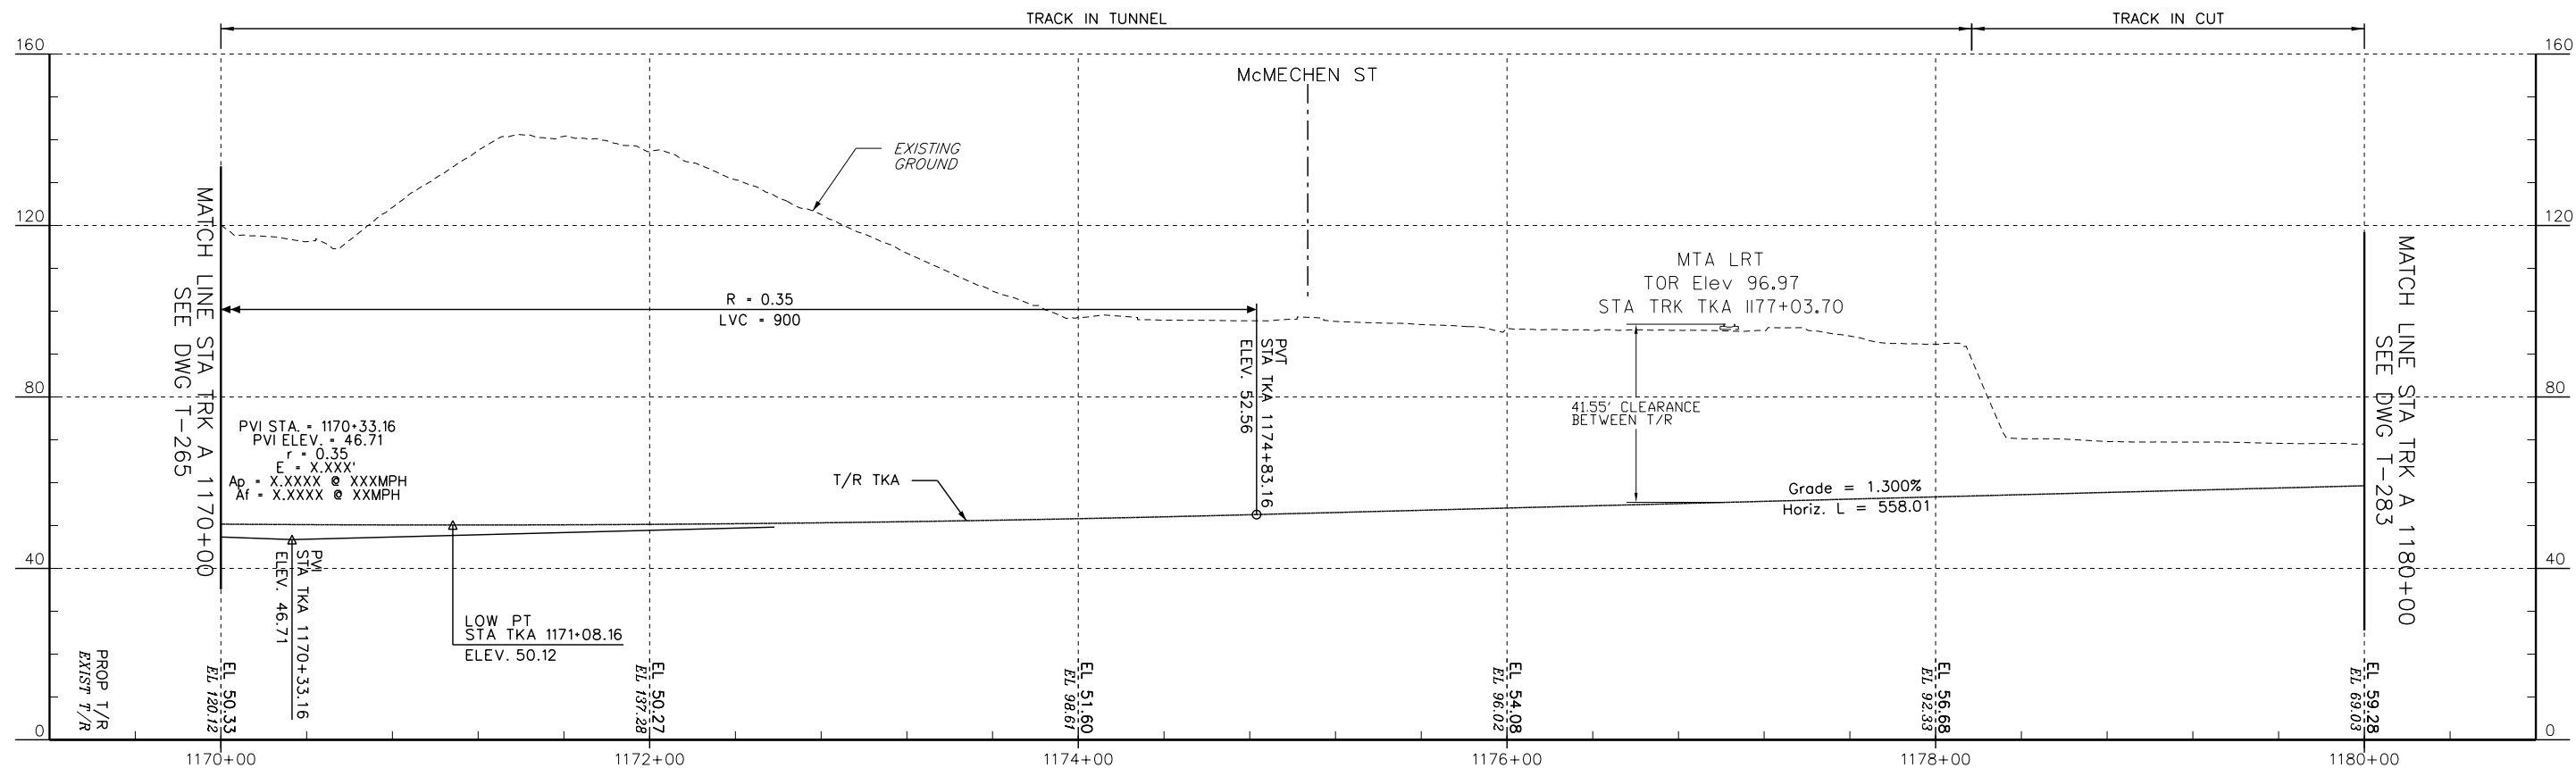

PROFILE - TRACK A

 

No.	Revisions	Date	By



Office of Engineering

National Railroad Passenger Corporation
30th Street Station, Philadelphia, Pennsylvania 19104

Approved

WORK IN PROGRESS

Date




BALTIMORE, MD B&P TUNNEL	MPXX	Project No: C.EN.201278
PROFILES - TRACK A & TRACK 1 STA. 1170+00 TO STA. 1180+00	Designed DO Drawn JB Checked FB Date 09/28/2016	File name: No: XXXXX Sheet No: OF XX Dwg. No: T-273

CURVE FT1-2 - TRACK FT1			
$D_c = 3'-10'-00.00"$	$\Delta_i = 12'-58'-35.23"$		
$L_{sq}/L_{sb} = 62.00'/62.00'$	$\theta_s = 00'-58'-53.55"$		
$R = 1809.57'$	$\Delta_c = 11'-00'-48.13"$		
$L_c = 347.83'$	$\theta_s = 00'-58'-53.55"$		
$T_s = 236.81'/236.81'$	$E = 8.39'$		
$E_o = 1.00"$	$M = 8.35'$		
EQUIPMENT TYPE -	FREIGHT	PASSENGER	
E_u	0.38"		
VMPH	25		
JERK RATE ENT	6.44		
JERK RATE EXT	6.44		

CURVE FT1-3 - TRACK FT1			
$D_c = 5'-05'-00.00"$	$\Delta_i = 06'-54'-15.29"$		
$L_{sq}/L_{sb} = 62.00'/62.00'$	$\theta_s = 01'-34'-31.14"$		
$R = 1127.50'$	$\Delta_c = 03'-45'-13.02"$		
$L_c = 73.87'$	$\theta_s = 01'-34'-31.14"$		
$T_s = 99.02'/99.02'$	$E = 0.61'$		
$E_o = 1.00"$	$M = 0.60'$		
EQUIPMENT TYPE -	FREIGHT	PASSENGER	
E_u	1.26"		
VMPH	25		
JERK RATE ENT	1.97		
JERK RATE EXT	1.97		

CURVE T3-7 - TRACK 3			
$D_c = 3'-54'-00.00"$	$\Delta_i = 52'-52'-56.61"$		
$L_{sq}/L_{sb} = 248.00'/248.00'$	$\theta_s = 04'-50'-06.24"$		
$R = 1469.41'$	$\Delta_c = 43'-12'-44.13"$		
$L_c = 1108.22'$	$\theta_s = 04'-50'-06.24"$		
$T_s = 855.57'/855.57'$	$E = 111.05'$		
$E_o = 4.00"$	$M = 103.24'$		
EQUIPMENT TYPE -	FREIGHT	PASSENGER	
E_u	0.37"	2.82"	
VMPH	40	50	
JERK RATE ENT	16.92	1.76	
JERK RATE EXT	16.92	1.76	

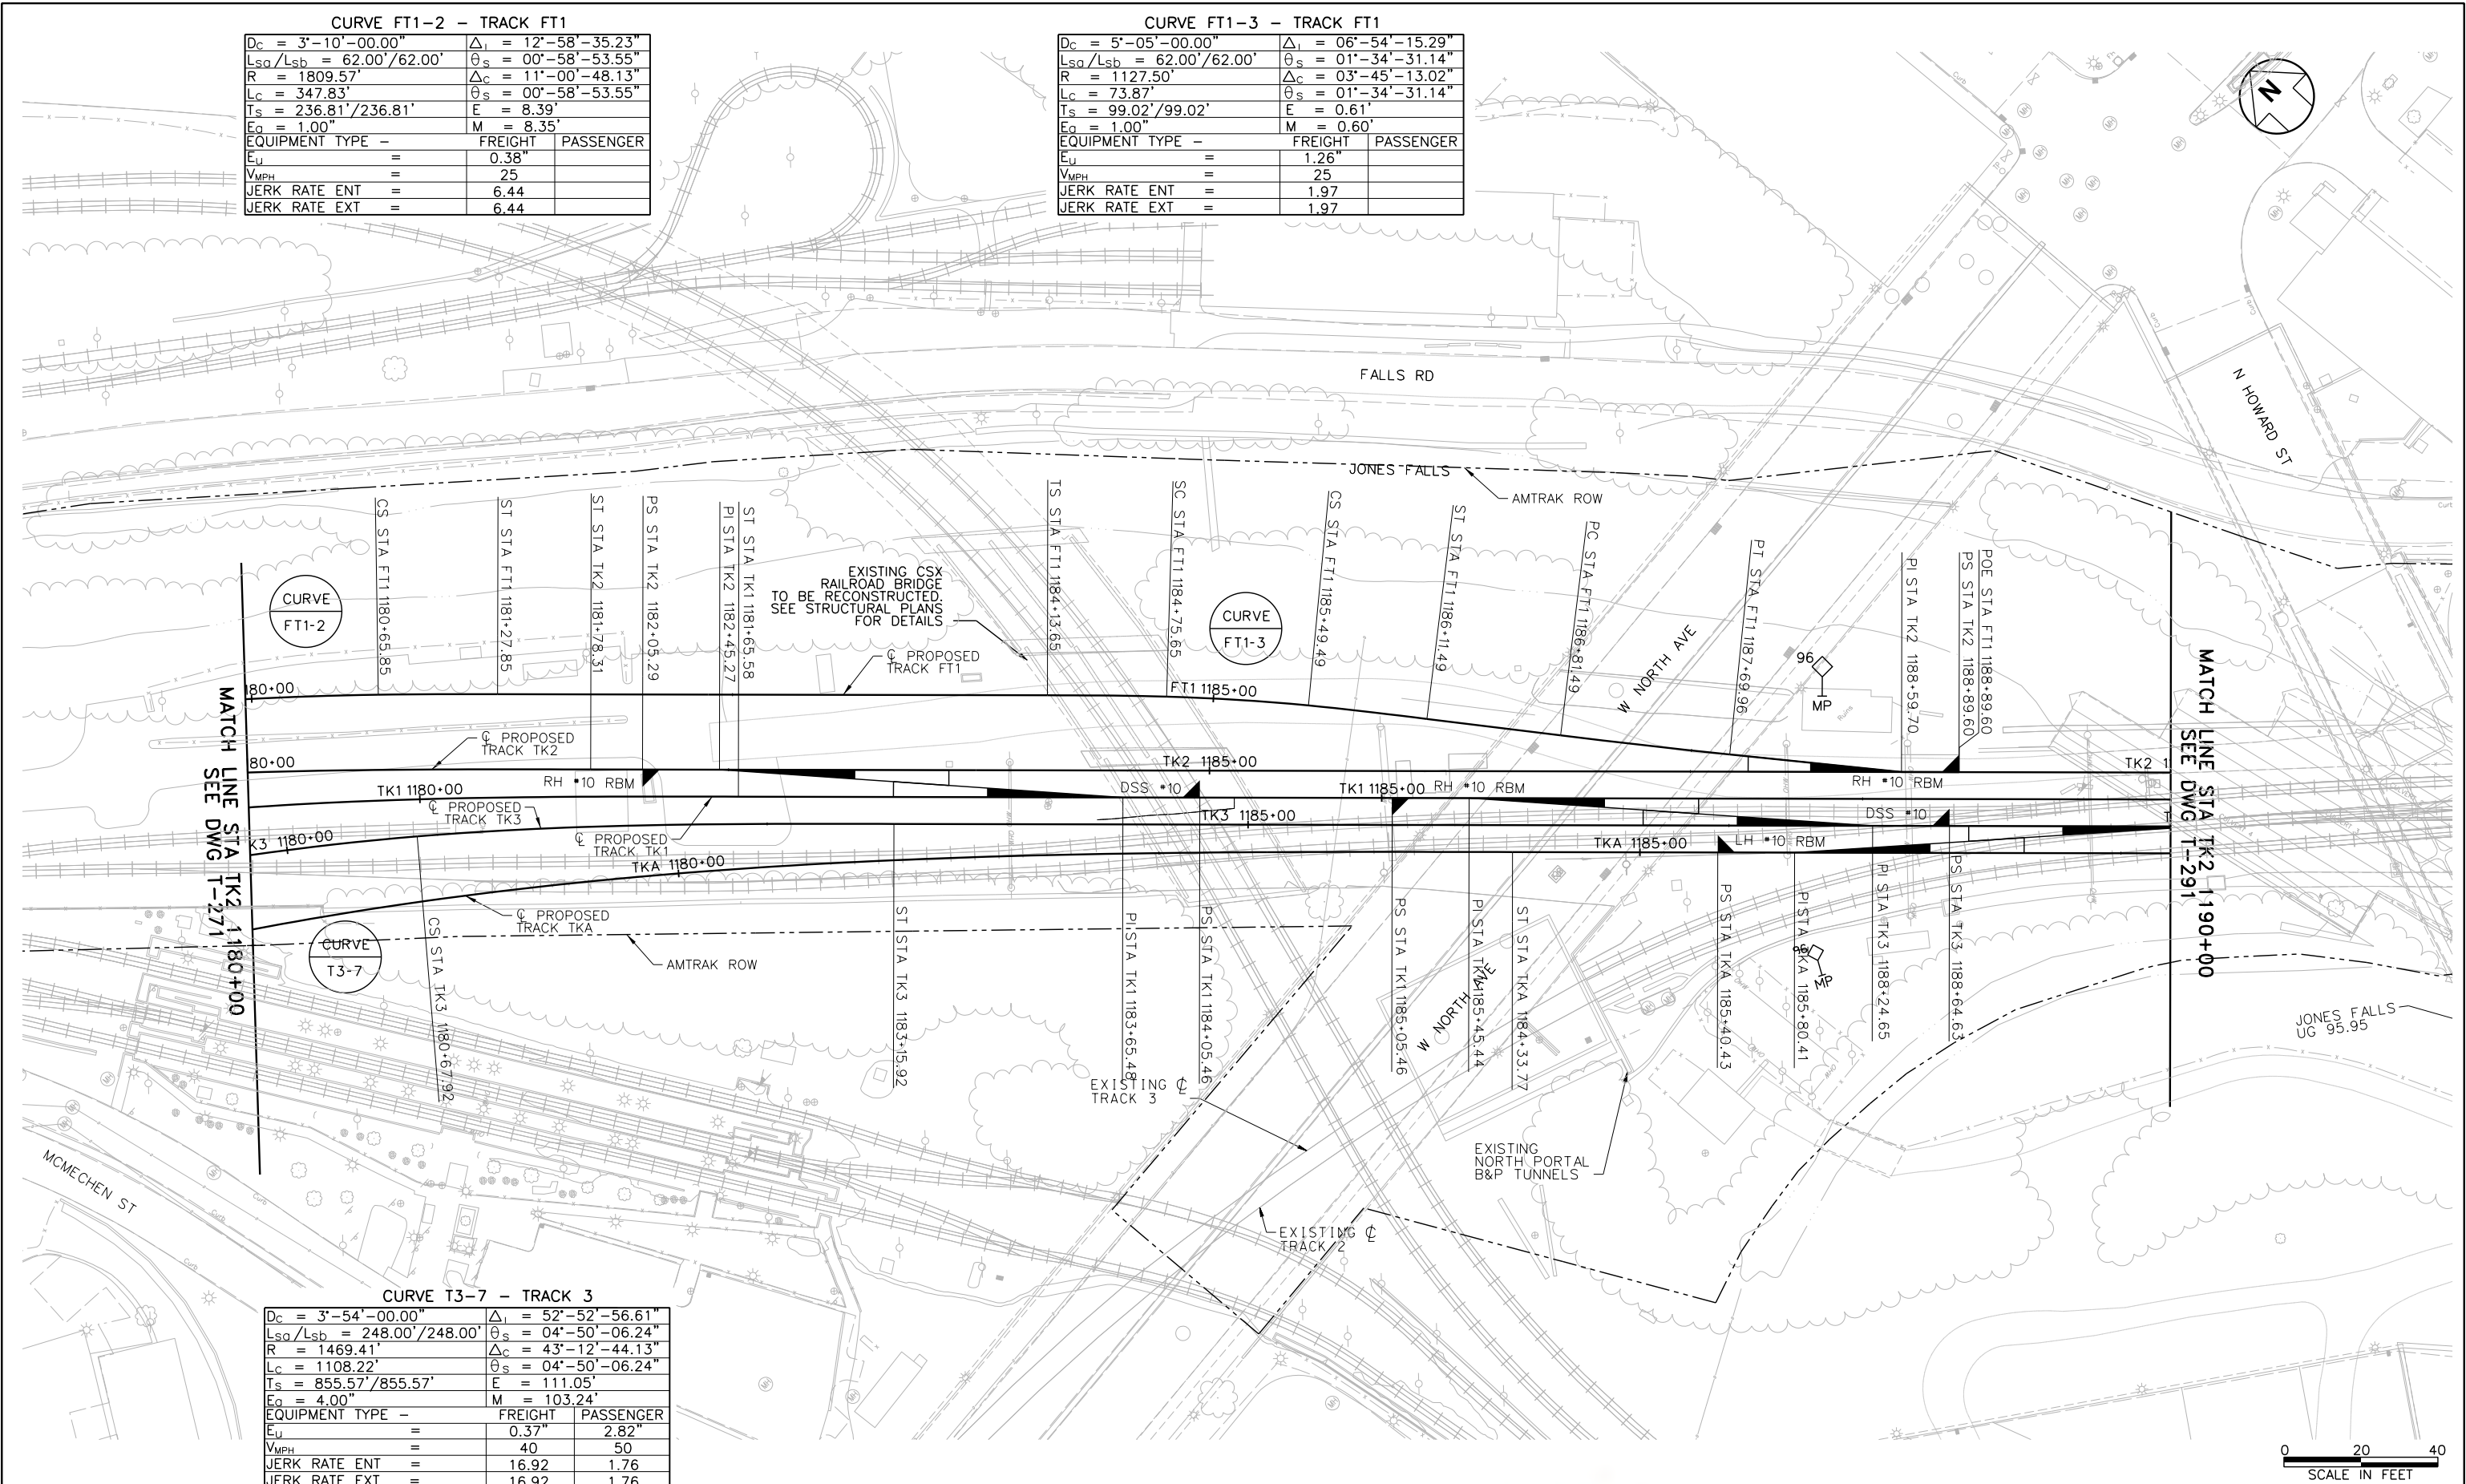

0 20 40
SCALE IN FEET

STATES
STANDARD
PEN TABLE NO

No.	Revisions	Date	By




Office of Engineering
National Railroad Passenger Corporation
30th Street Station, Philadelphia, Pennsylvania 19104


Approved	Date
WORK IN PROGRESS	



BALTIMORE, MD B&P TUNNEL		MPXX	Project No: C.EN.201278
TRACK PLAN			file name: No: XXXXX
STA TK2 1180+00 TO STA TK2 1190+00			Sheet No: OF XX
Designed	Drawn	Checked	Date 09/28/2016
Dwg. No. T-281			

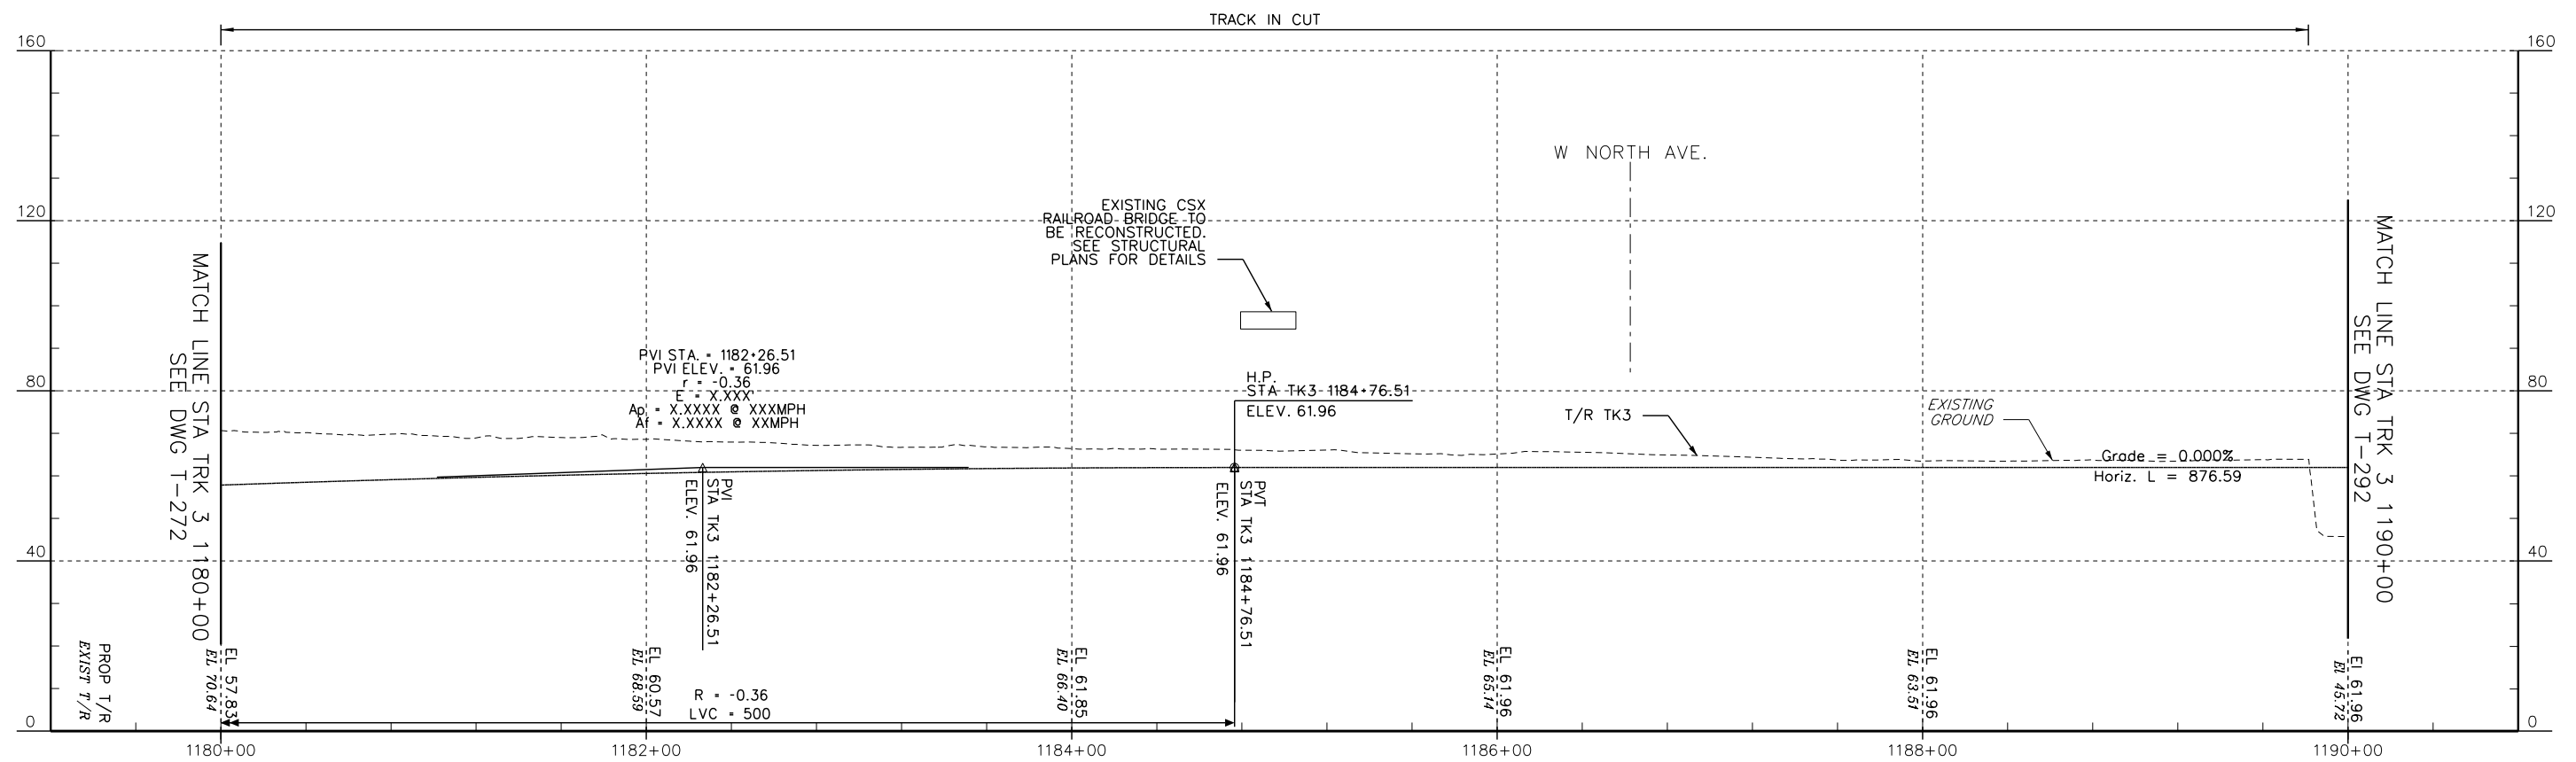

PROFILE – TRACK 3

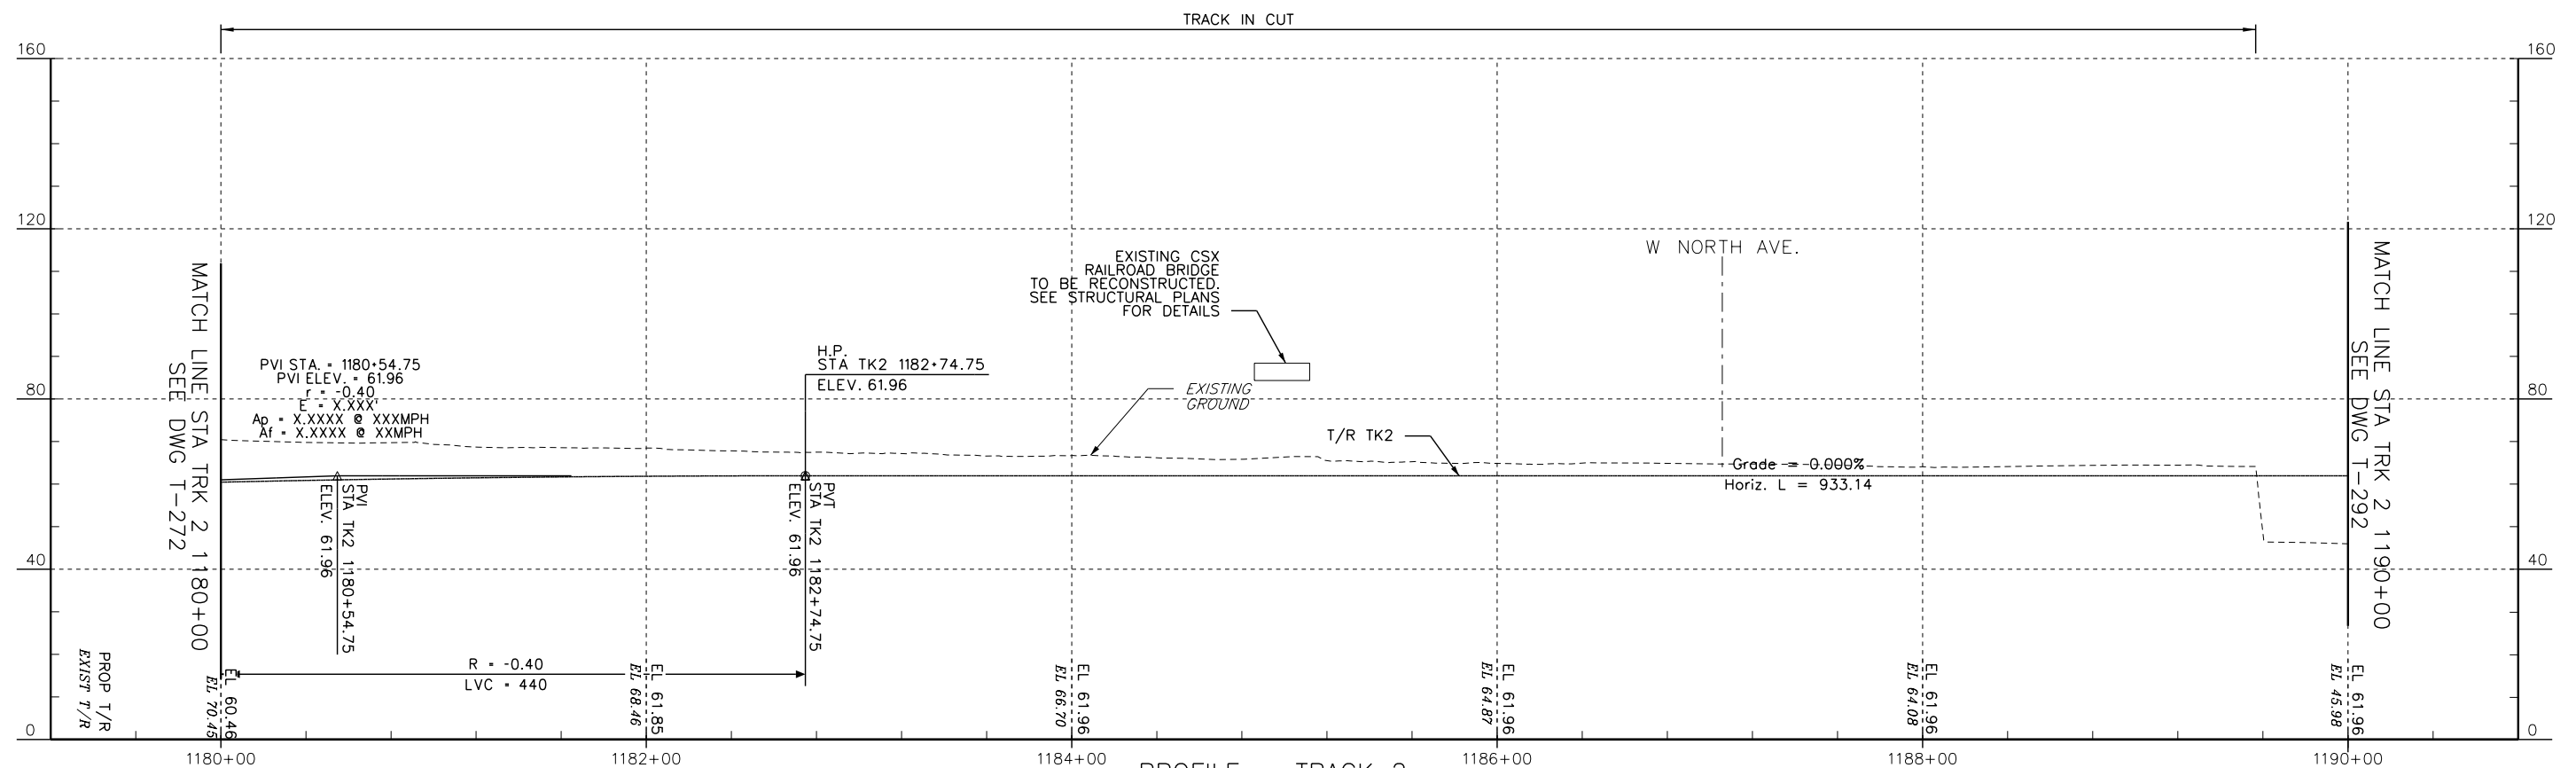

PROFILE – TRACK 2

[illegible]

Office of Engineering

National Railroad Passenger Corporation
30th Street Station, Philadelphia, Pennsylvania 19104

Approved	Date
WORK IN PROGRESS	



BALTIMORE, MD
B&P TUNNEL




MPXX	Pro
------	-----

PROFILES - TRACK 2 & TRACK 3
STA. 1180+00 TO STA. 1190+00

Designed	DO	Drawn	JB	Checked	FB	Date	09/28/2016
----------	----	-------	----	---------	----	------	------------

Project No:	C.EN.201278
Contract No:	XXXXXX
Sheet No.	OF XX

T-282

 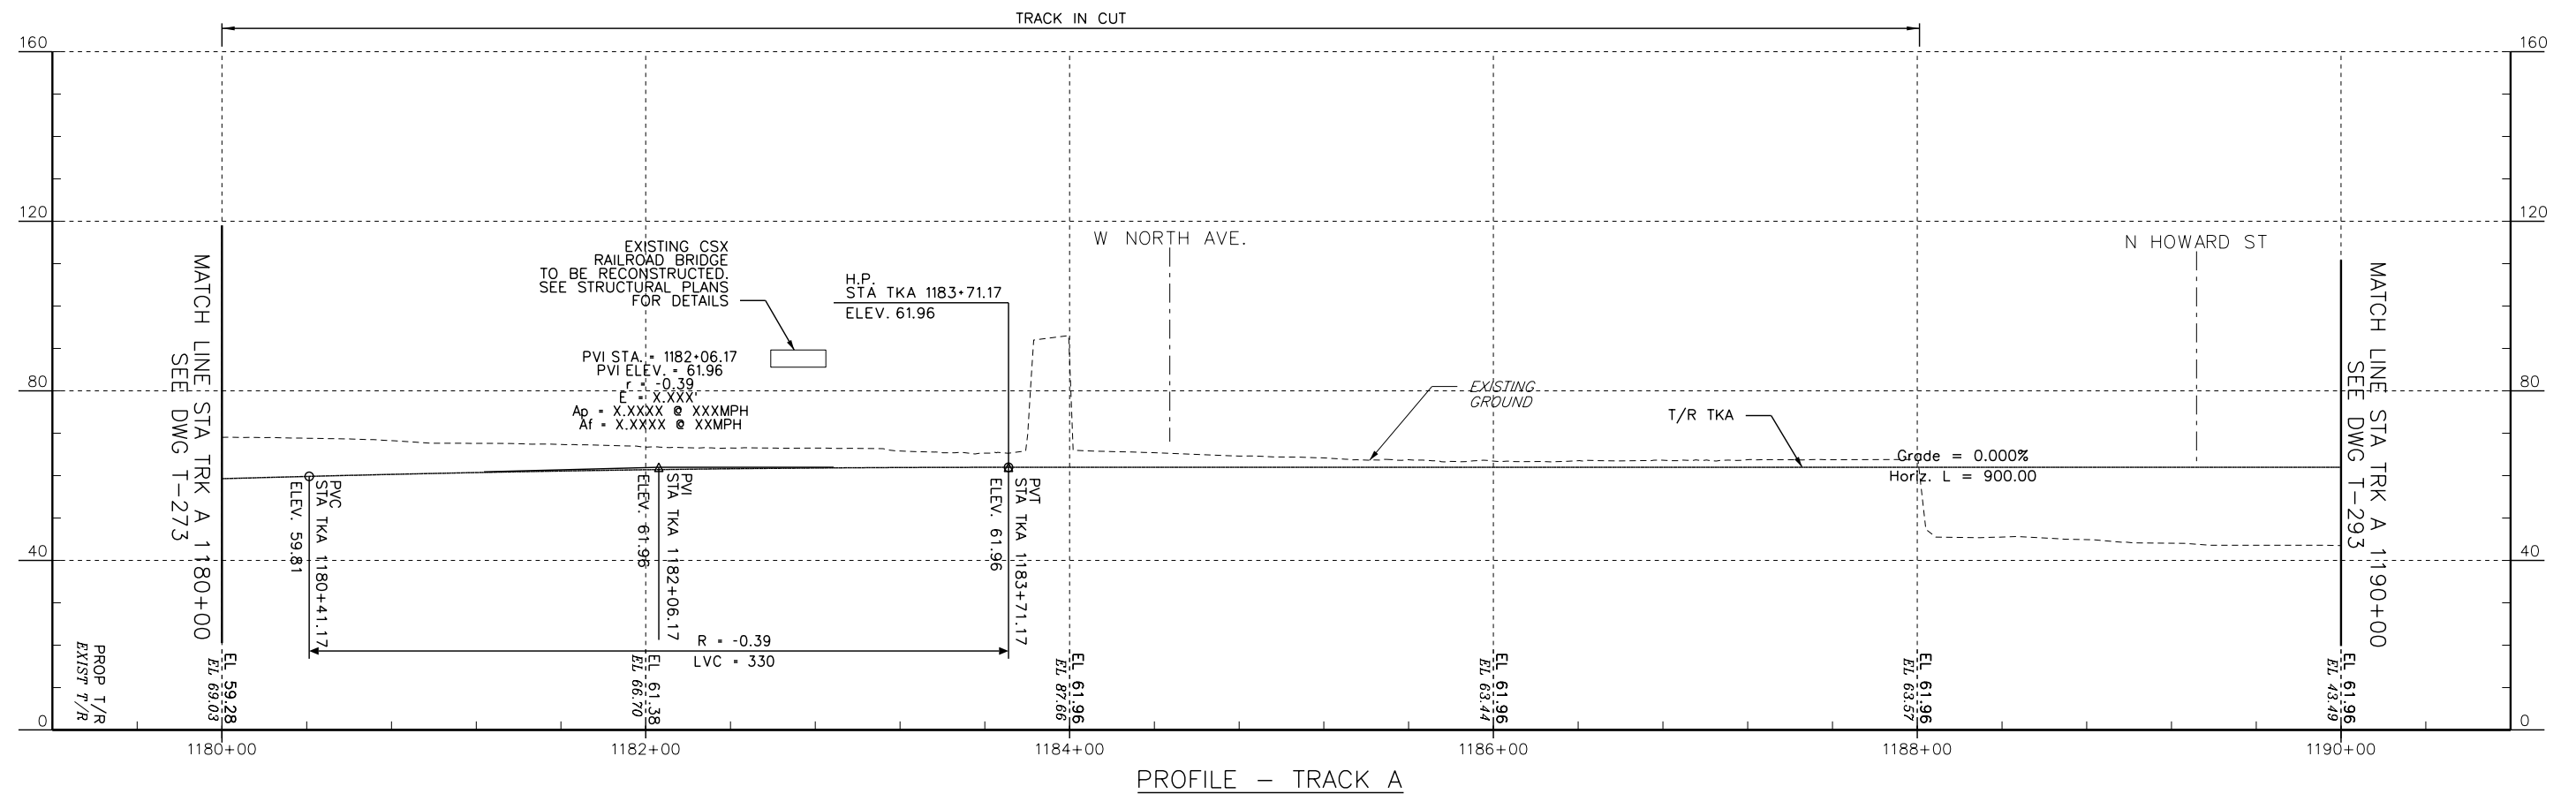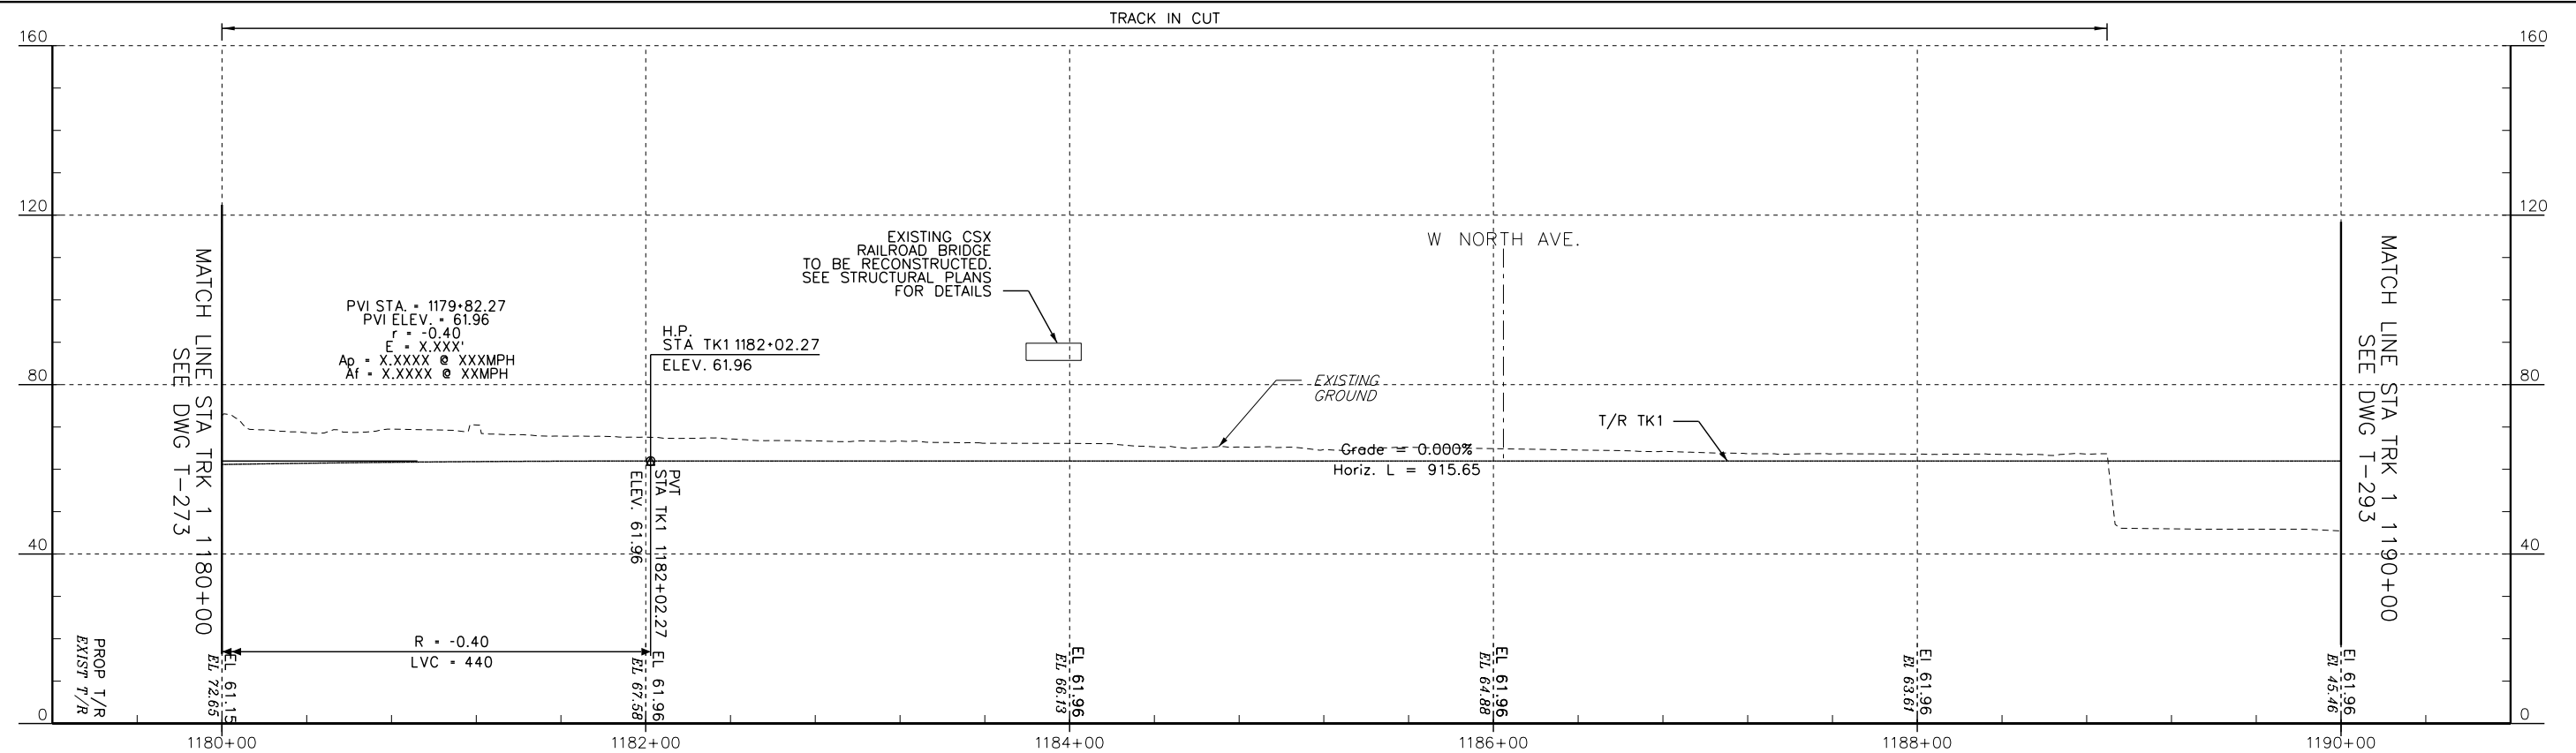[illegible]

Office of Engineering

National Railroad Passenger Corporation
30th Street Station, Philadelphia, Pennsylvania 19104

Approved	Date
WORK IN PROGRESS	




BALTIMORE, MD	MPXX
B&P TUNNEL	

PROFILES - TRACK A & TRACK 1
STA. 1180+00 TO STA. 1190+00

Designed	DO	Drawn	JB	Checked	FB	Date	09/28/2016
----------	----	-------	----	---------	----	------	------------

Project No:	C.EN.201278
File name. No:	XXXXX
Sheet No.	OF XX
Ung. No.	T-283

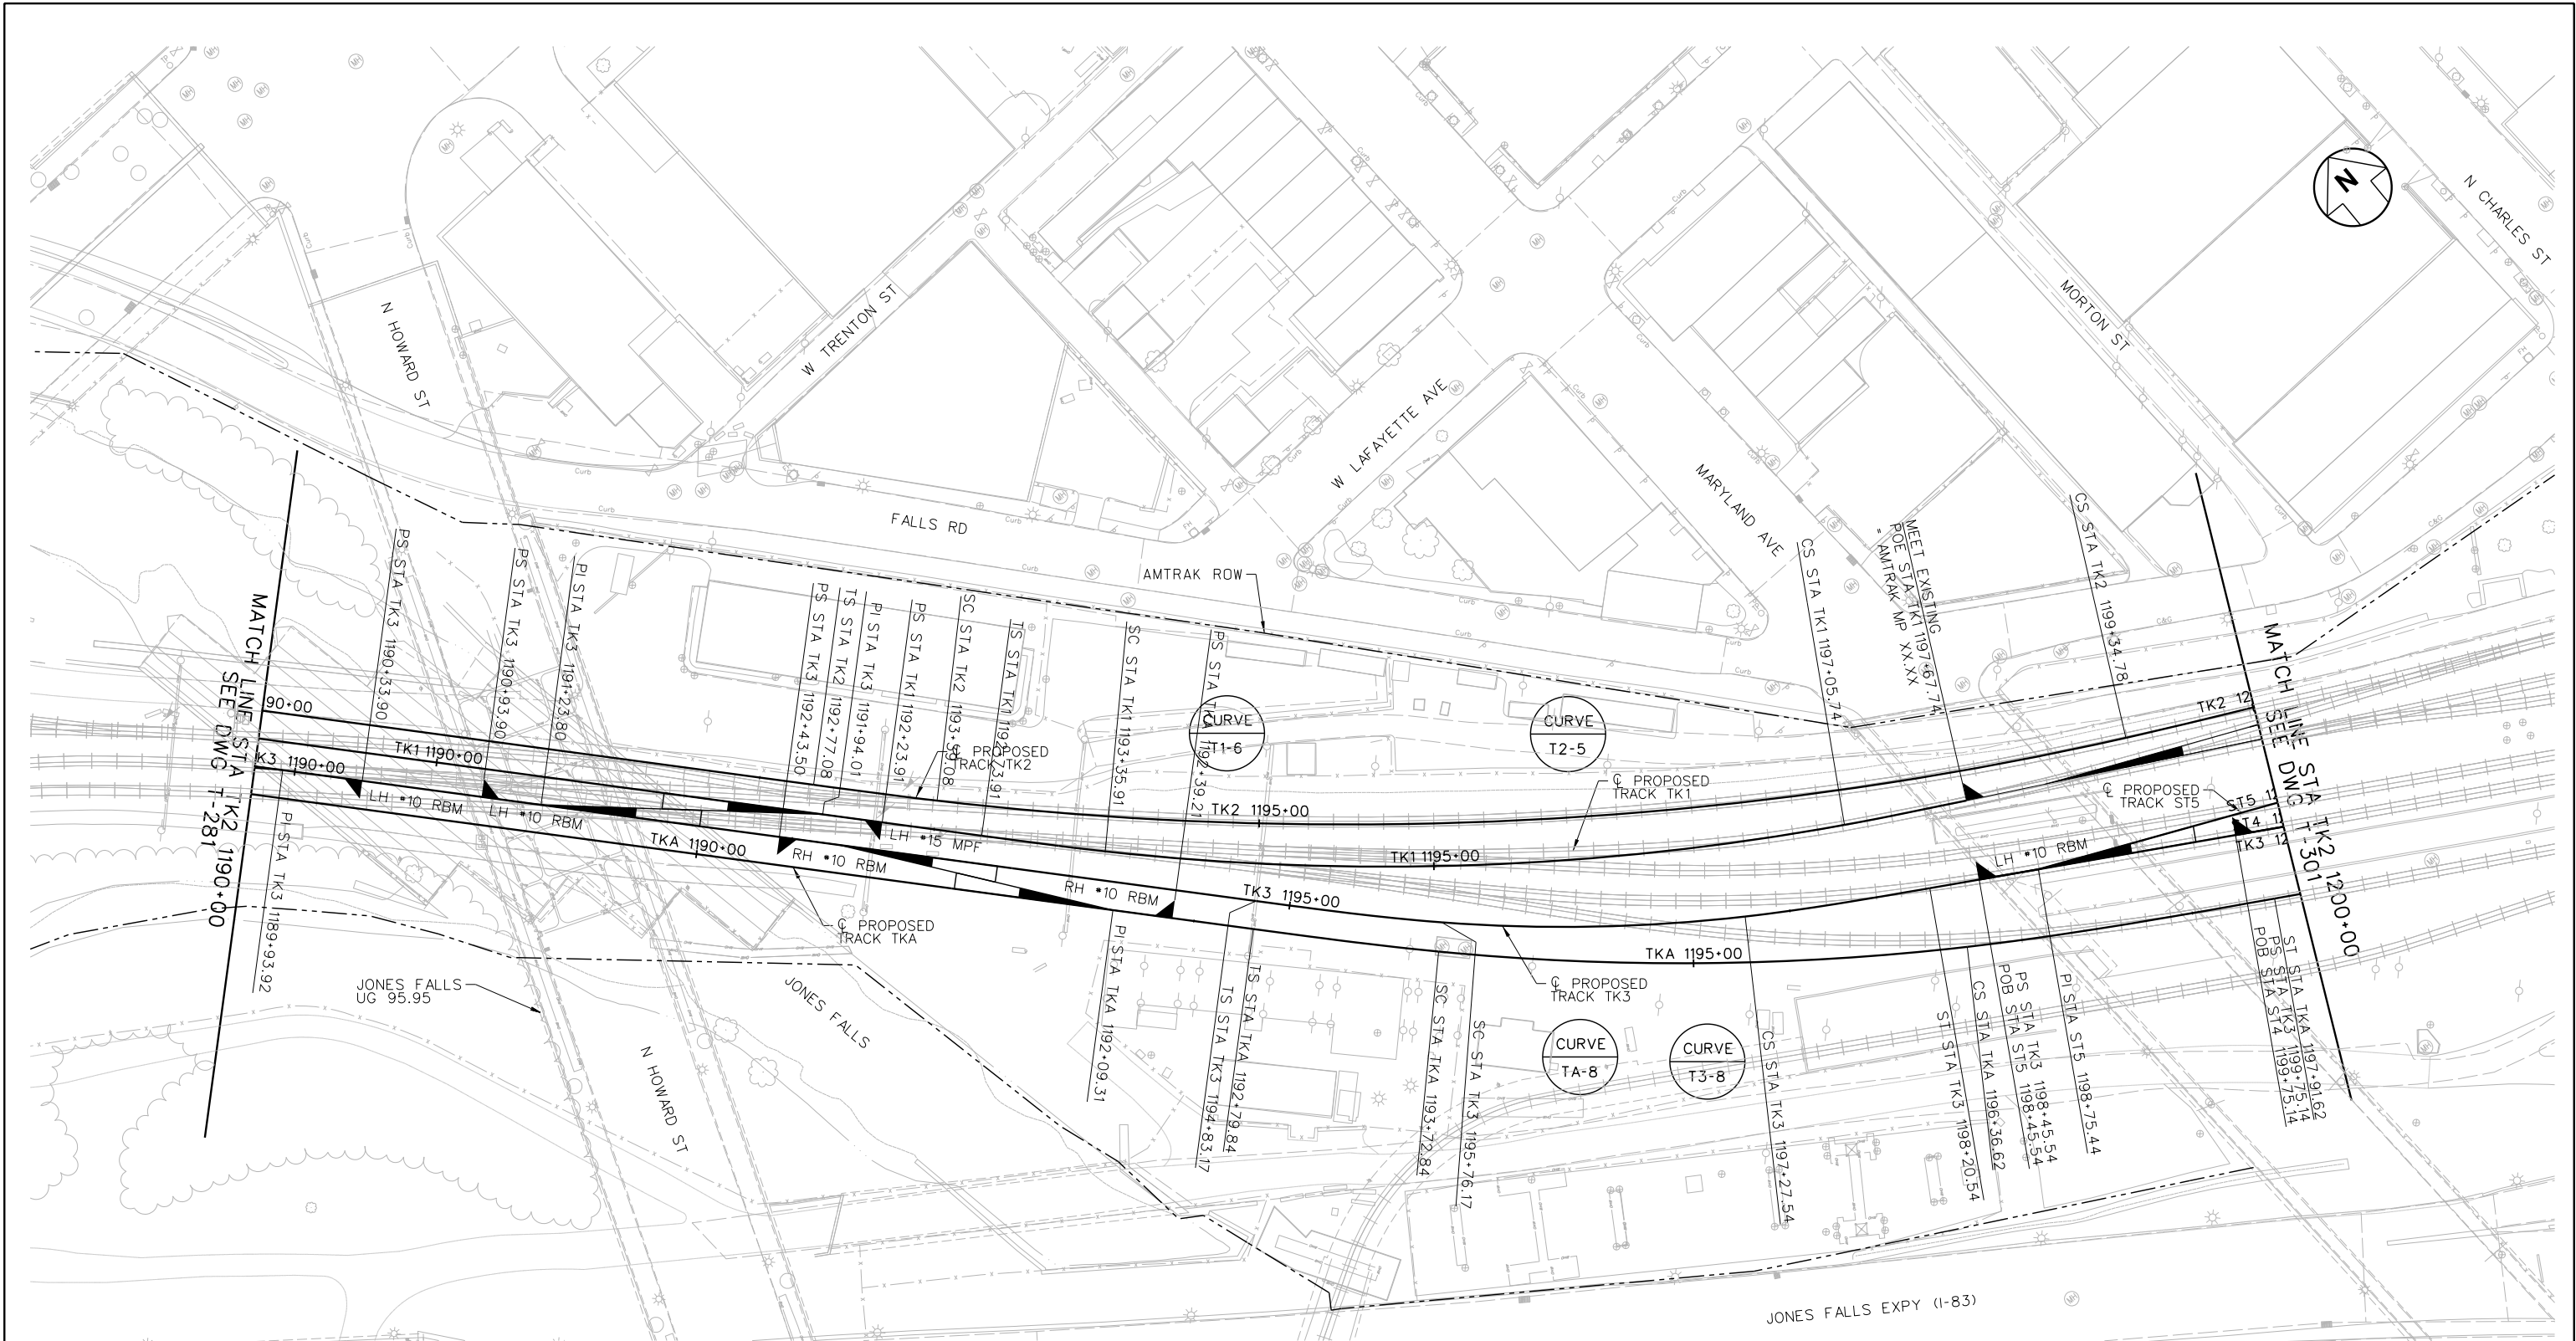

CURVE TA-8 - TRACK A			
Dc = 4'-35'-00.00"	Δi = 17'-46'-18.11"		
Lso/Lsb = 93.00'/155.00'	θs = 02'-07'-50.45"		
R = 1250.42'	Δc = 12'-05'-23.57"		
Lc = 263.85'	θs = 03'-33'-04.09"		
Ts = 243.72'/271.43'	E = 6.99'		
Ea = 1.50"	M = 6.95'		
EQUIPMENT TYPE -	FREIGHT	PASSENGER	
E _u	1.39"	1.39"	
V _{MPH}	30	30	
JERK RATE ENT	2.24	2.24	
JERK RATE EXT	3.73	3.73	

CURVE T1-6 - TRACK 1			
Dc = 4'-30'-00.00"	Δi = 19'-25'-24.76"		
Lso/Lsb = 62.00'/62.00'	θs = 01'-23'-40.71"		
R = 1273.57'	Δc = 16'-38'-03.34"		
Lc = 369.75'	θs = 01'-23'-40.71"		
Ts = 248.99'/248.99'	E = 13.54'		
Ea = 1.00"	M = 13.39'		
EQUIPMENT TYPE -	FREIGHT	PASSENGER	
E _u	0.97"	1.83"	
V _{MPH}	25	30	
JERK RATE ENT	2.56	1.13	
JERK RATE EXT	2.56	1.13	

CURVE T2-5 - TRACK 2			
Dc = 3'-15'-00.00"	Δi = 21'-22'-30.85"		
Lso/Lsb = 62.00'/62.00'	θs = 01'-00'-26.51"		
R = 1763.18'	Δc = 19'-21'-37.82"		
Lc = 595.79'	θs = 01'-00'-26.51"		
Ts = 363.78'/363.78'	E = 25.47'		
Ea = 1.00"	M = 25.11'		
EQUIPMENT TYPE -	FREIGHT	PASSENGER	
E _u	1.05"	1.05"	
V _{MPH}	30	30	
JERK RATE ENT	1.97	1.97	
JERK RATE EXT	1.97	1.97	

CURVE T3-8 - TRACK 3			
Dc = 7'-10'-00.00"	Δi = 17'-30'-31.71"		
Lso/Lsb = 93.00'/93.00'	θs = 03'-19'-49.18"		
R = 800.00'	Δc = 10'-50'-53.35"		
Lc = 151.47'	θs = 03'-19'-49.18"		
Ts = 169.76'/169.76'	E = 3.60'		
Ea = 1.50"	M = 3.58'		
EQUIPMENT TYPE -	FREIGHT	PASSENGER	
E _u	1.63"	3.01"	
V _{MPH}	25	30	
JERK RATE ENT	2.28	1.03	
JERK RATE EXT	2.28	1.03	

No.	Revisions	Date	By



Office of Engineering
National Railroad Passenger Corporation
30th Street Station, Philadelphia, Pennsylvania 19104

Approved

WORK IN PROGRESS

Date



BALTIMORE, MD
B&P TUNNEL




TRACK PLAN
STA TK2 1190+00 TO STA TK2 1200+00

Designed Drawn Checked Date 09/28/2016

MPXX

Project No: C.EN.201278
File name: No: XXXXX
Sheet No: OF XX
Dwg. No: T-291

DATE: 09/28/2016
SCALE: 1"=100'
STANDARD PEN TABLE: NO

 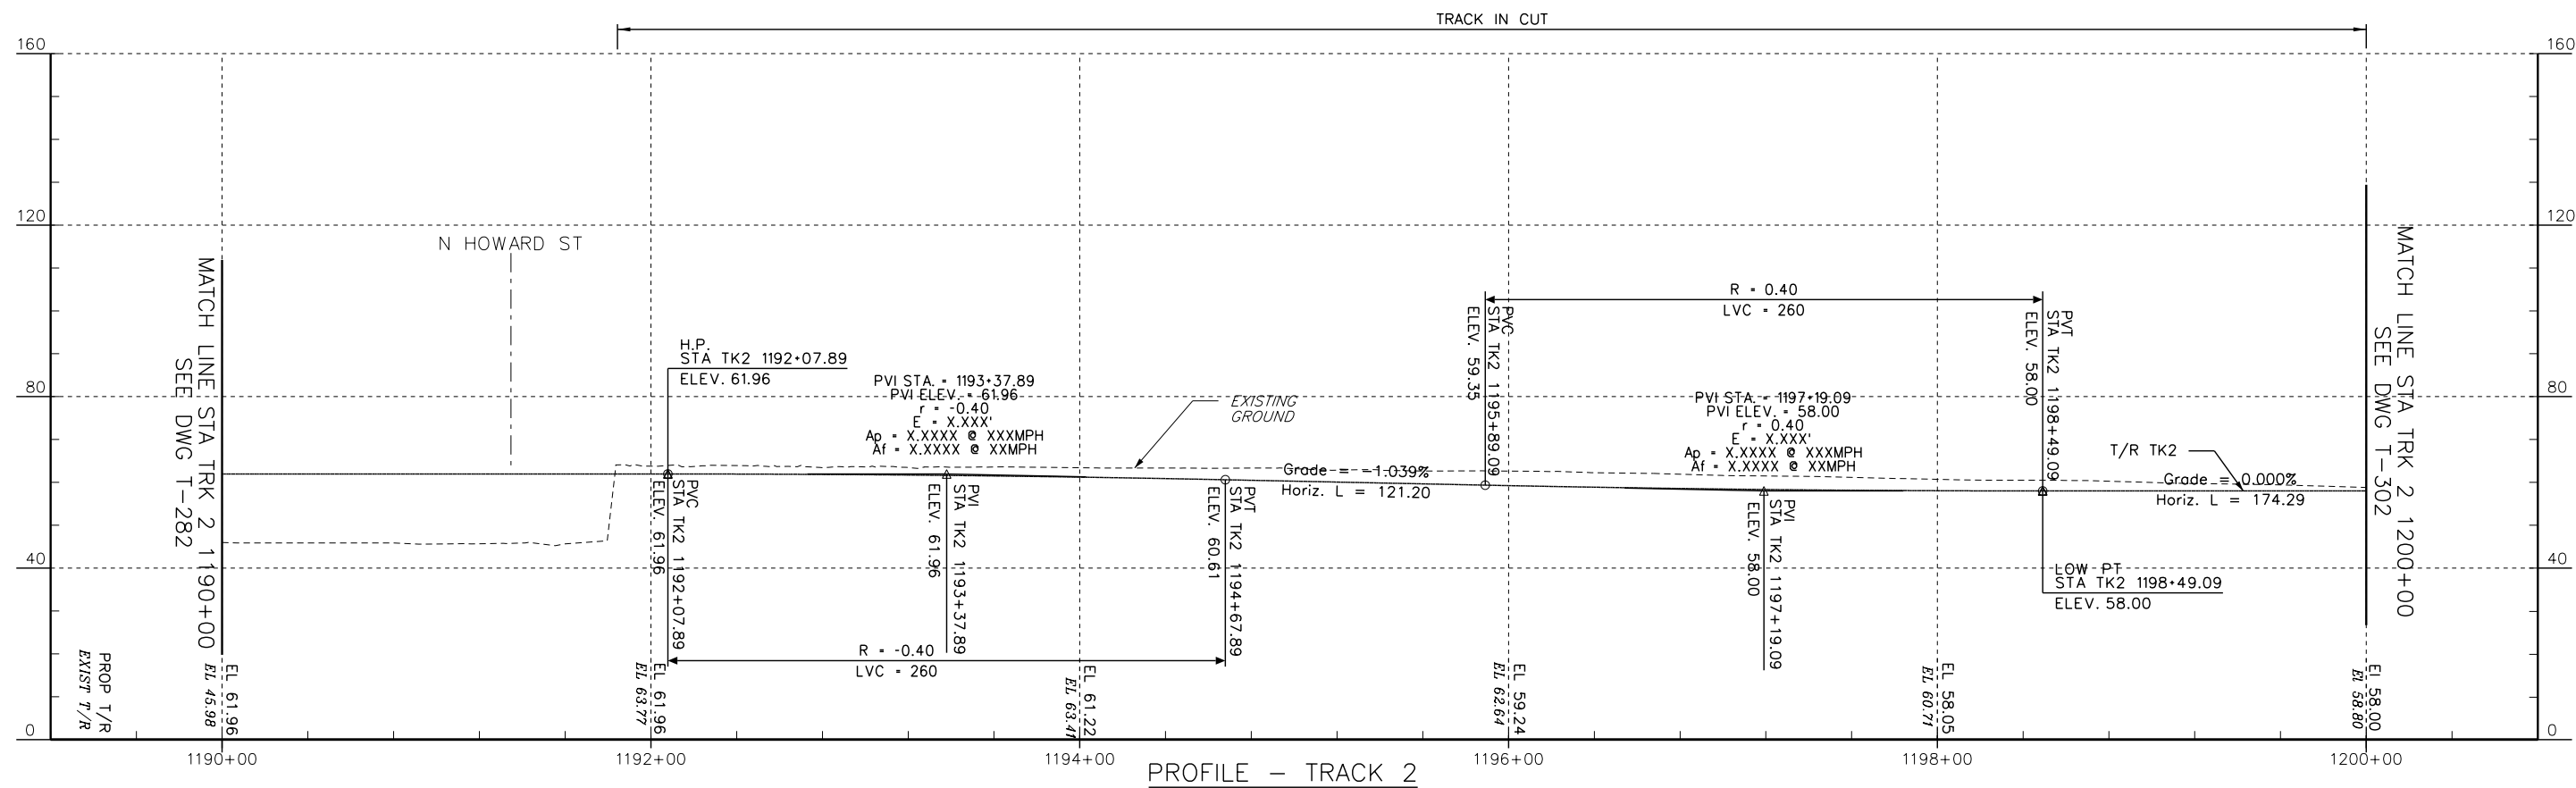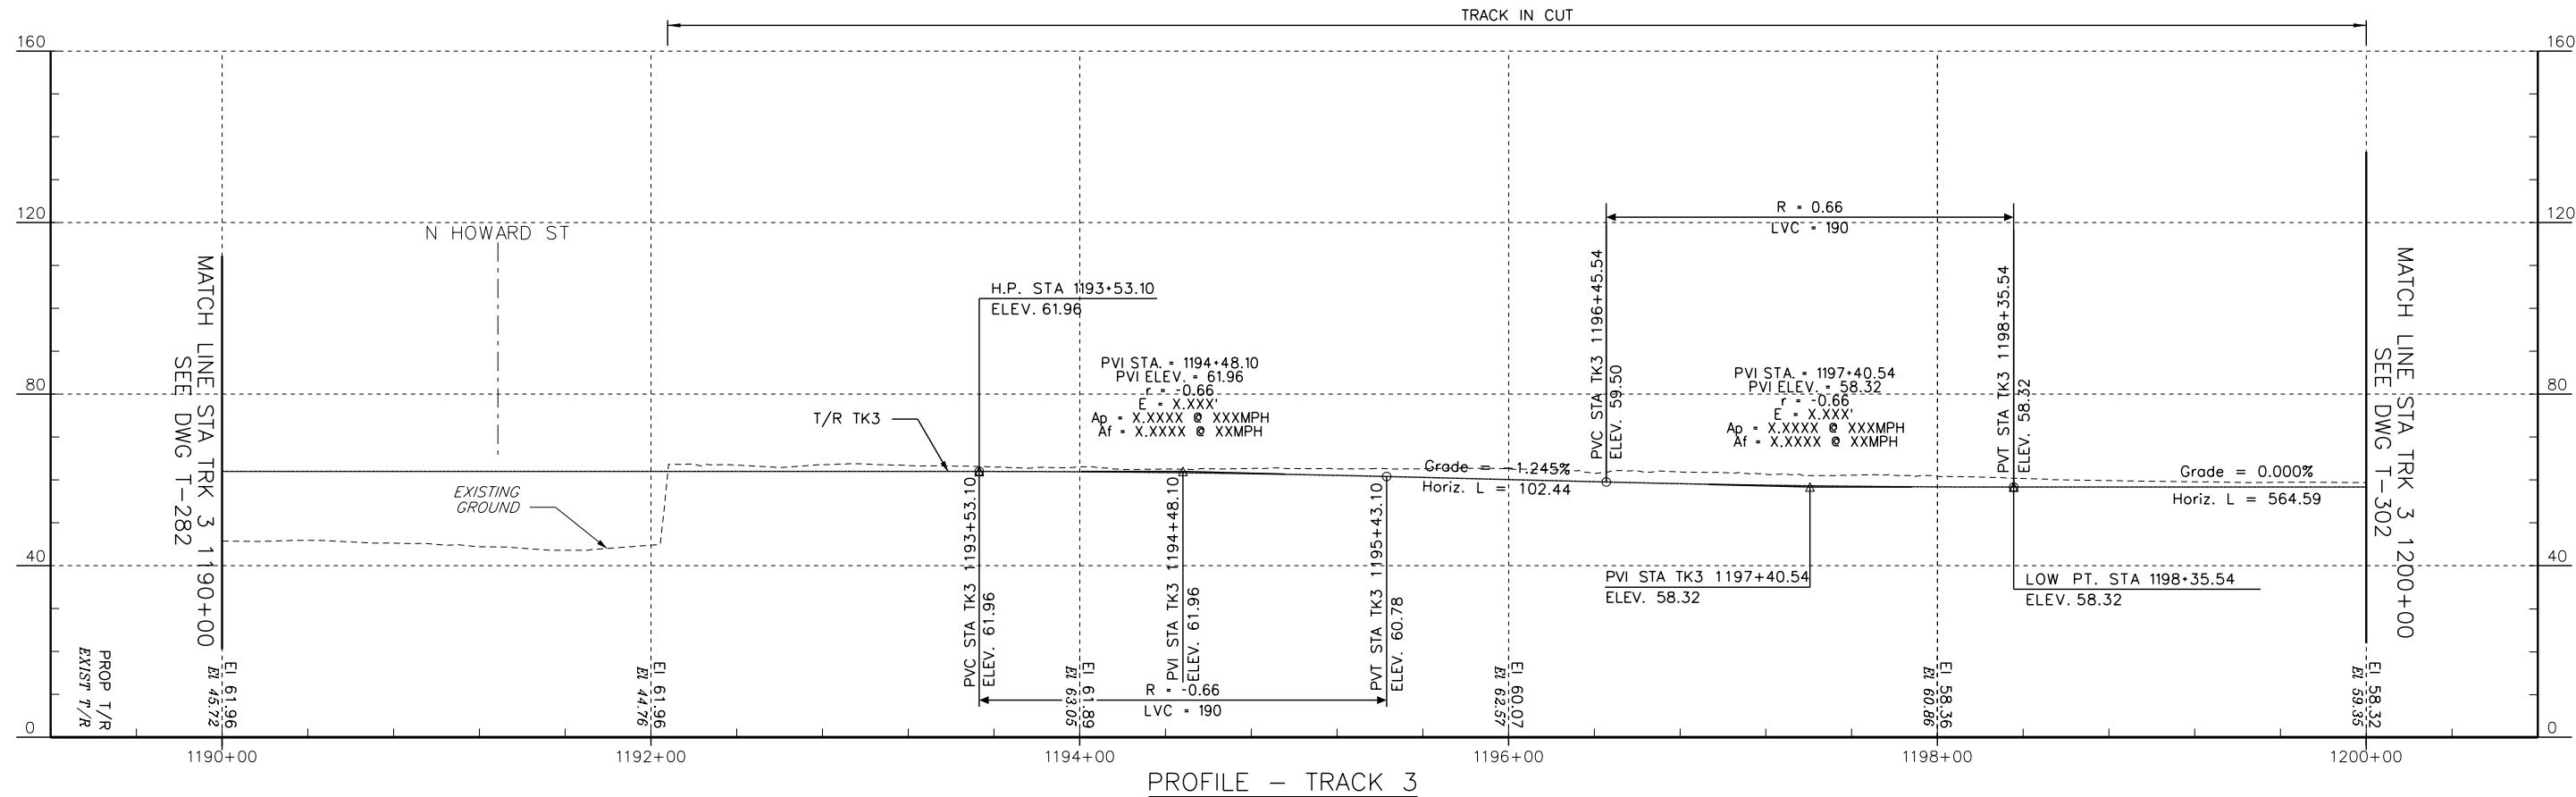

No.	Revisions	Date	By



Office of Engineering

National Railroad Passenger Corporation
30th Street Station, Philadelphia, Pennsylvania 19104


Approved

WORK IN PROGRESS


Date




BALTIMORE, MD B&P TUNNEL	MPXX	Project No: C.EN.201278
PROFILES - TRACK 2 & TRACK 3 STA. 1190+00 TO STA. 1200+00		File name: No: XXXXX
Designed	Drawn	Checked
Date 09/28/2016		
		Sheet No: OF XX
		Dwg. No: T-292

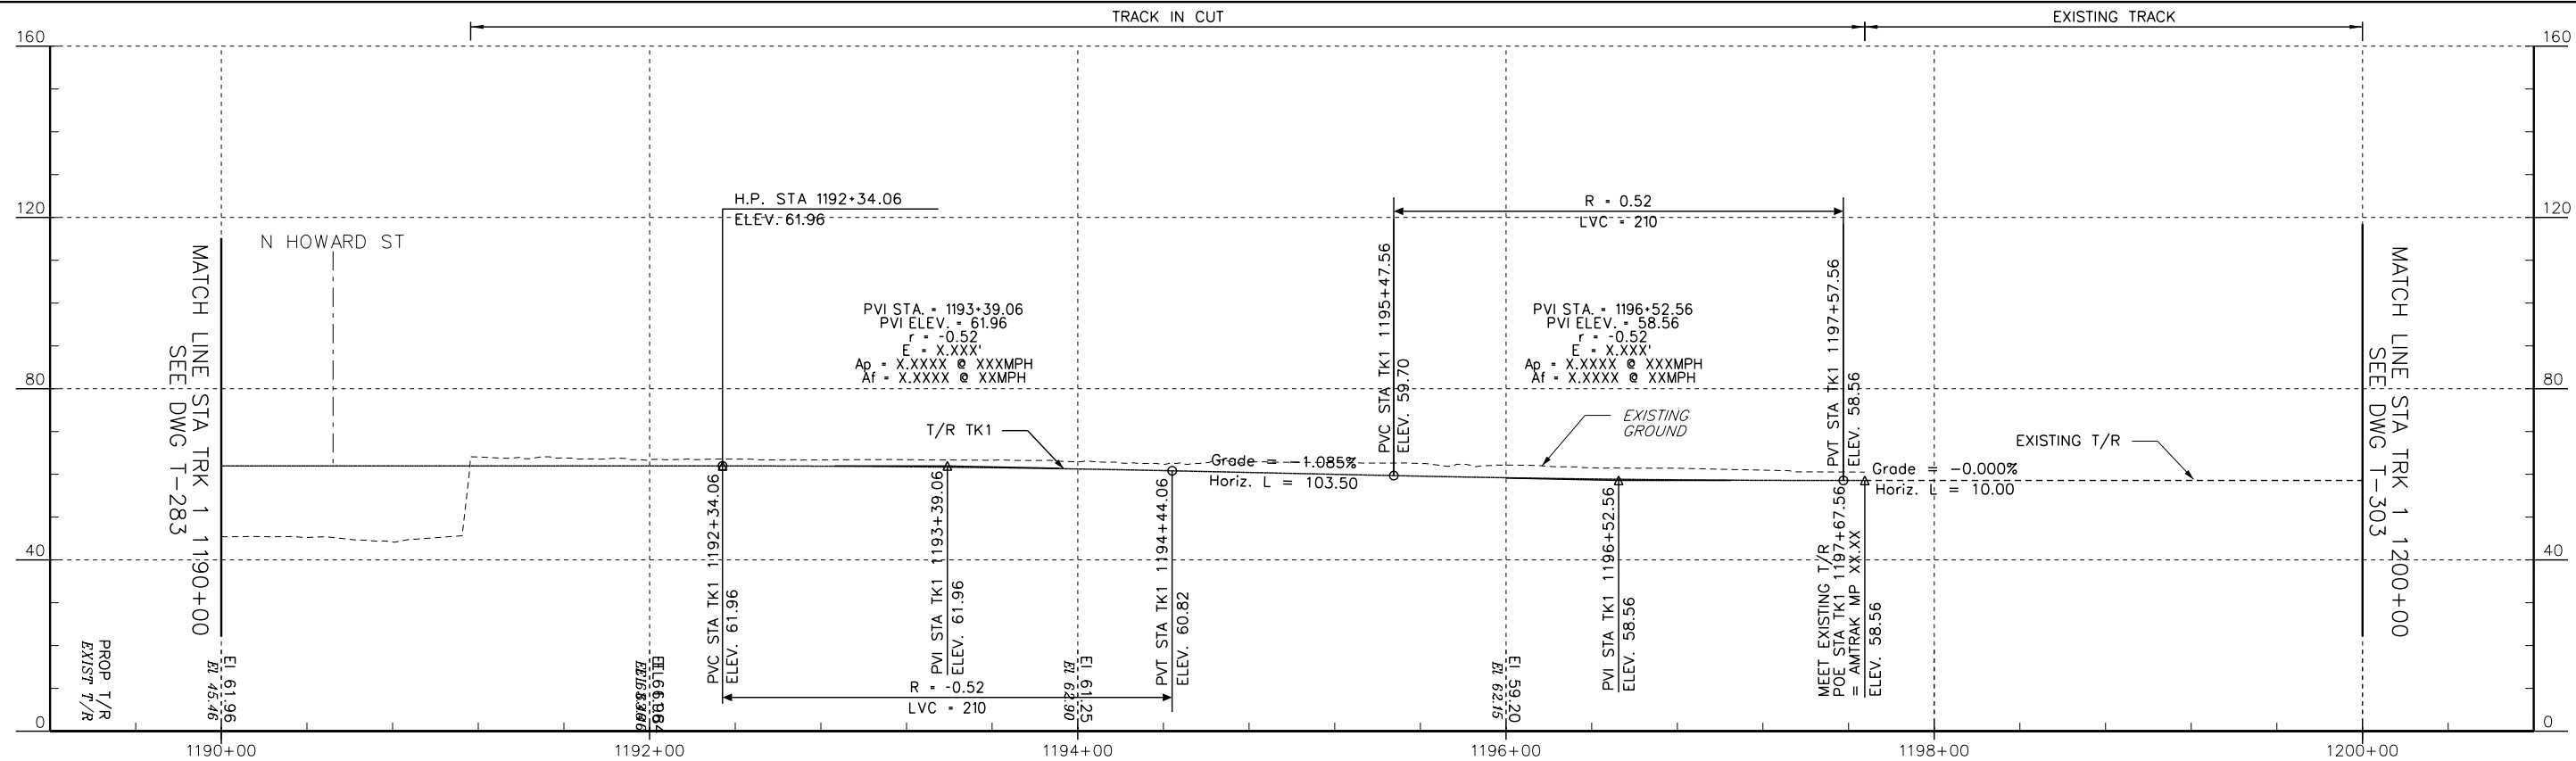

PROFILE - TRACK 1

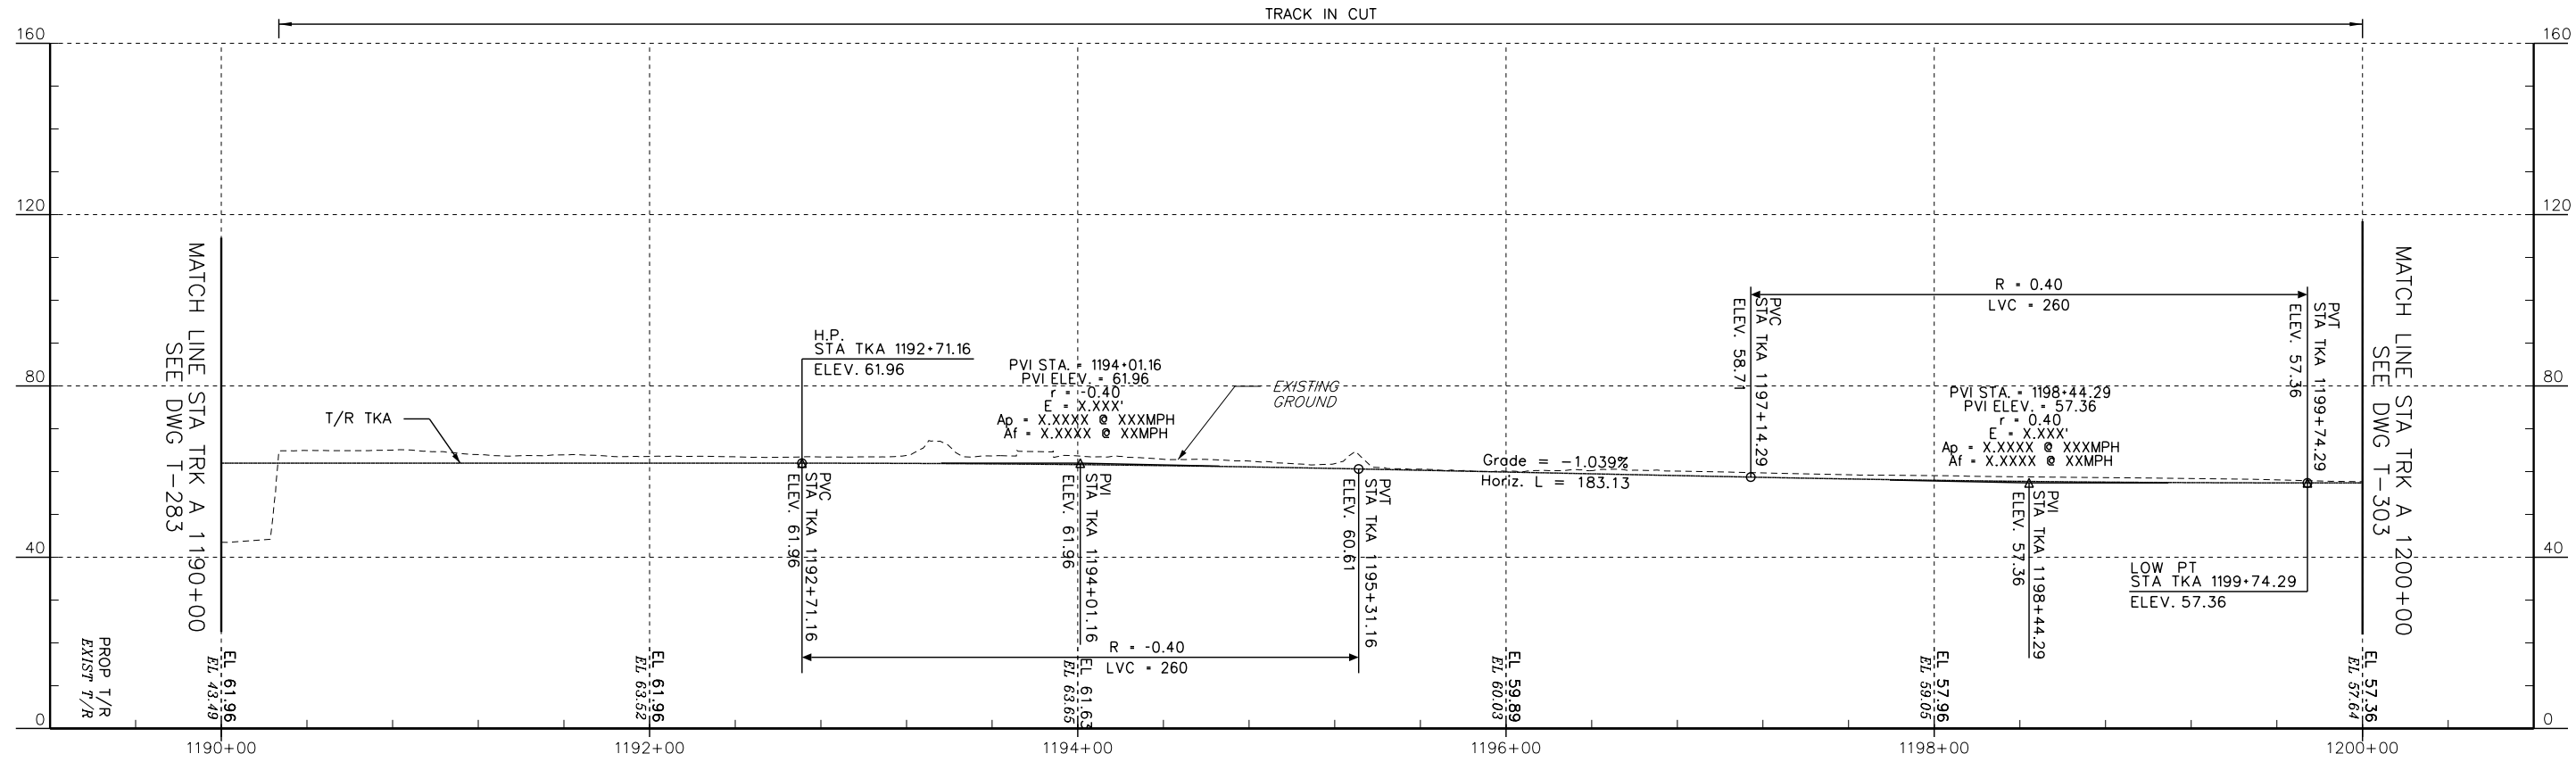

PROFILE - TRACK A

 

No.	Revisions	Date	By




Office of Engineering
National Railroad Passenger Corporation
30th Street Station, Philadelphia, Pennsylvania 19104

Approved
WORK IN PROGRESS
Date



BALTIMORE, MD B&P TUNNEL		MPXX	Project No: C.EN.201278
PROFILES - TRACK A & TRACK 1 STA. 1190+00 TO STA. 1200+00			File name: No: XXXXX
Designed DO		Drawn JB	Sheet No: OF XX
Checked FB		Date 09/28/2016	Dwg. No: T-293

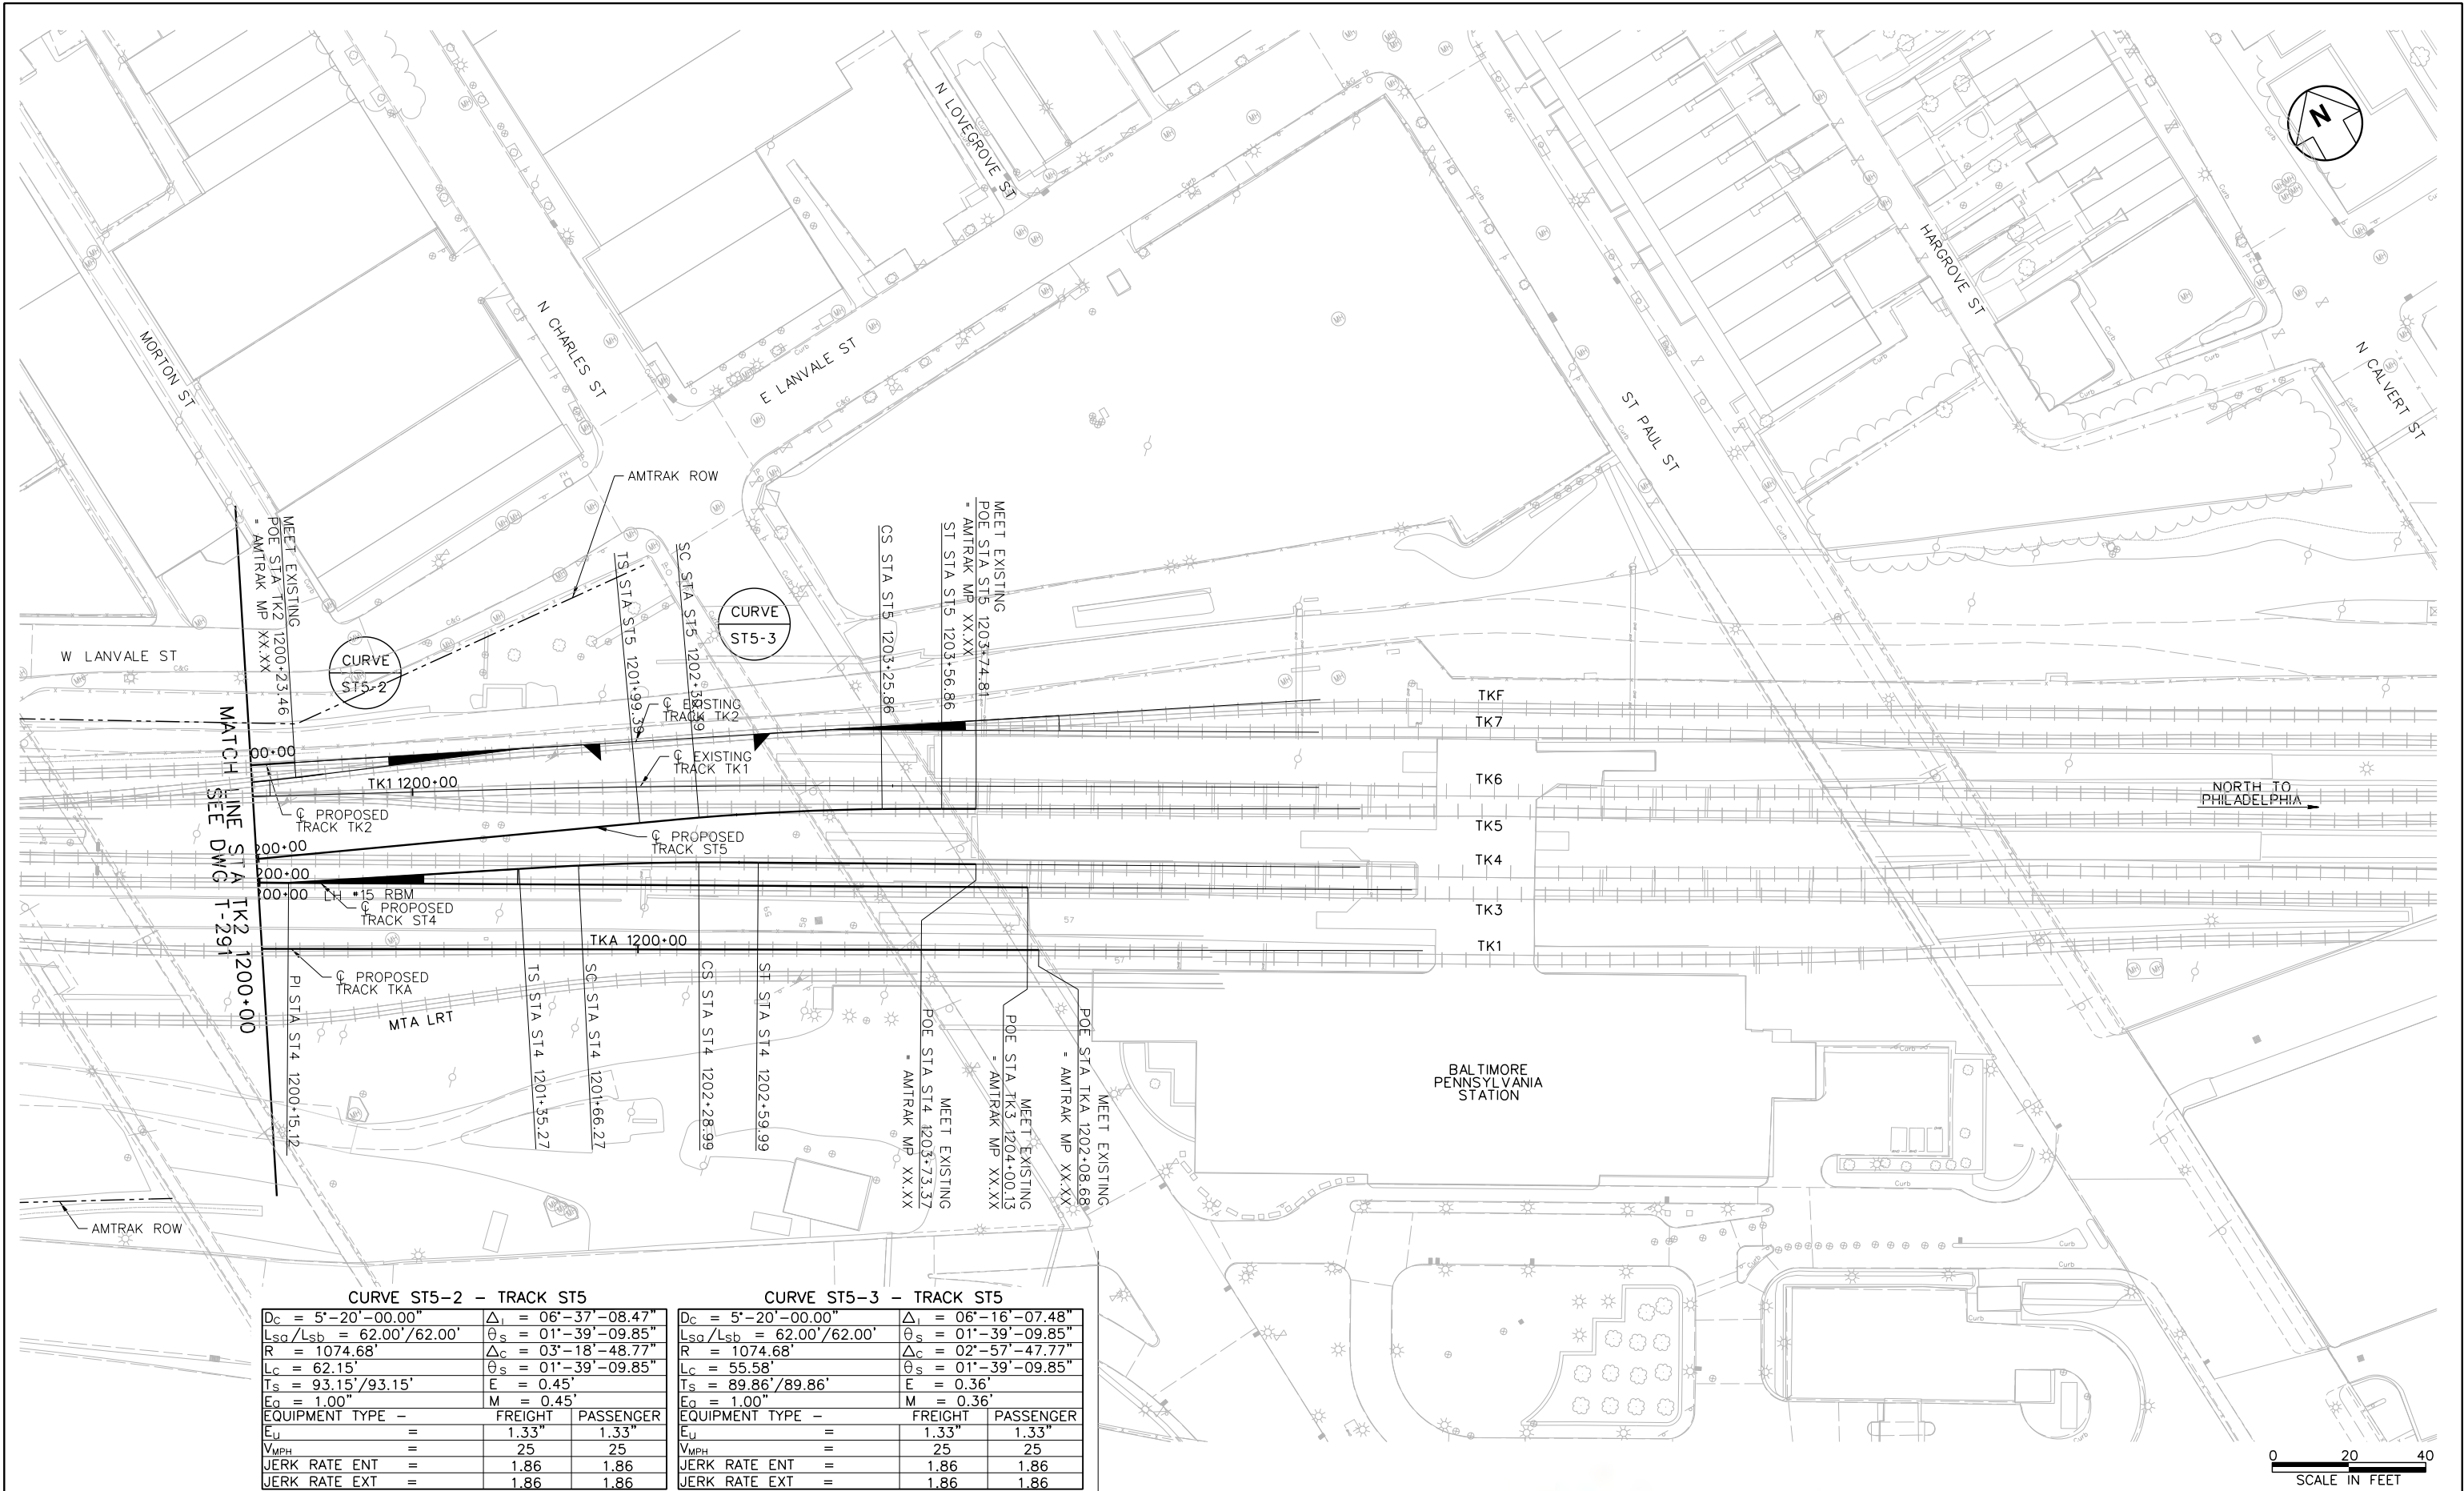

CURVE ST5-2 - TRACK ST5			
Dc = 5'-20'-00.00"	Δ _i = 06'-37'-08.47"	Δ _s = 01'-39'-09.85"	
L _{sq} /L _{sb} = 62.00'/62.00'	R = 1074.68'	Δ _c = 03'-18'-48.77"	
L _c = 62.15'	T _s = 93.15'/93.15'	Δ _s = 01'-39'-09.85"	
E _o = 1.00"	E = 0.45'	M = 0.45'	
EQUIPMENT TYPE -	FREIGHT	PASSENGER	
E _u	1.33"	1.33"	
V _{MPH}	25	25	
JERK RATE ENT	1.86	1.86	
JERK RATE EXT	1.86	1.86	

CURVE ST5-3 - TRACK ST5			
Dc = 5'-20'-00.00"	Δ _i = 06'-16'-07.48"	Δ _s = 01'-39'-09.85"	
L _{sq} /L _{sb} = 62.00'/62.00'	R = 1074.68'	Δ _c = 02'-57'-47.77"	
L _c = 55.58'	T _s = 89.86'/89.86'	Δ _s = 01'-39'-09.85"	
E _o = 1.00"	E = 0.36'	M = 0.36'	
EQUIPMENT TYPE -	FREIGHT	PASSENGER	
E _u	1.33"	1.33"	
V _{MPH}	25	25	
JERK RATE ENT	1.86	1.86	
JERK RATE EXT	1.86	1.86	

No.	Revisions	Date	By



Office of Engineering
National Railroad Passenger Corporation
30th Street Station, Philadelphia, Pennsylvania 19104

Approved

Date

WORK IN PROGRESS



BALTIMORE, MD
B&P TUNNEL

MPXX

Project No: C.EN.201278


File Name: XXXXX

Sheet No: OF XX


Drawn: T-301

Designed: Drawn: Checked: Date 09/28/2016

TRACK PLAN
STA TK2 1200+00 TO STA TK2 1200+23.46

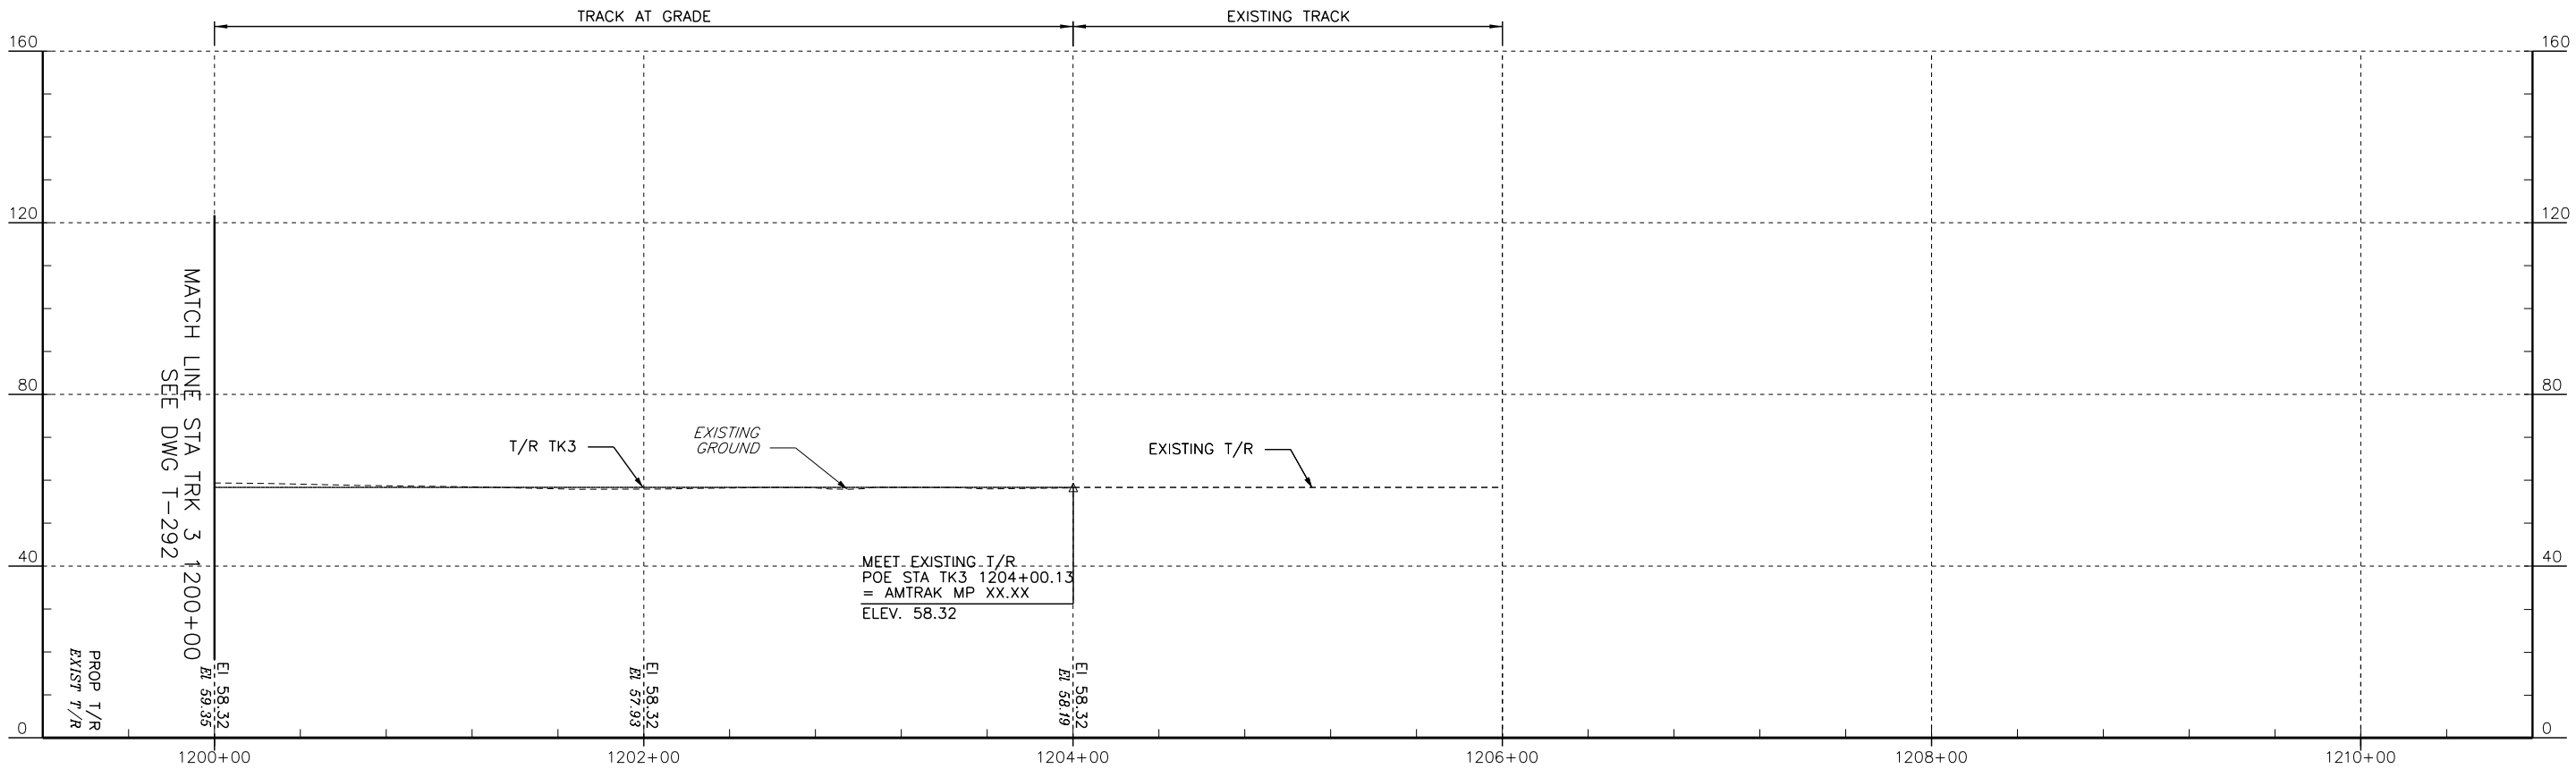

PROFILE – TRACK 3

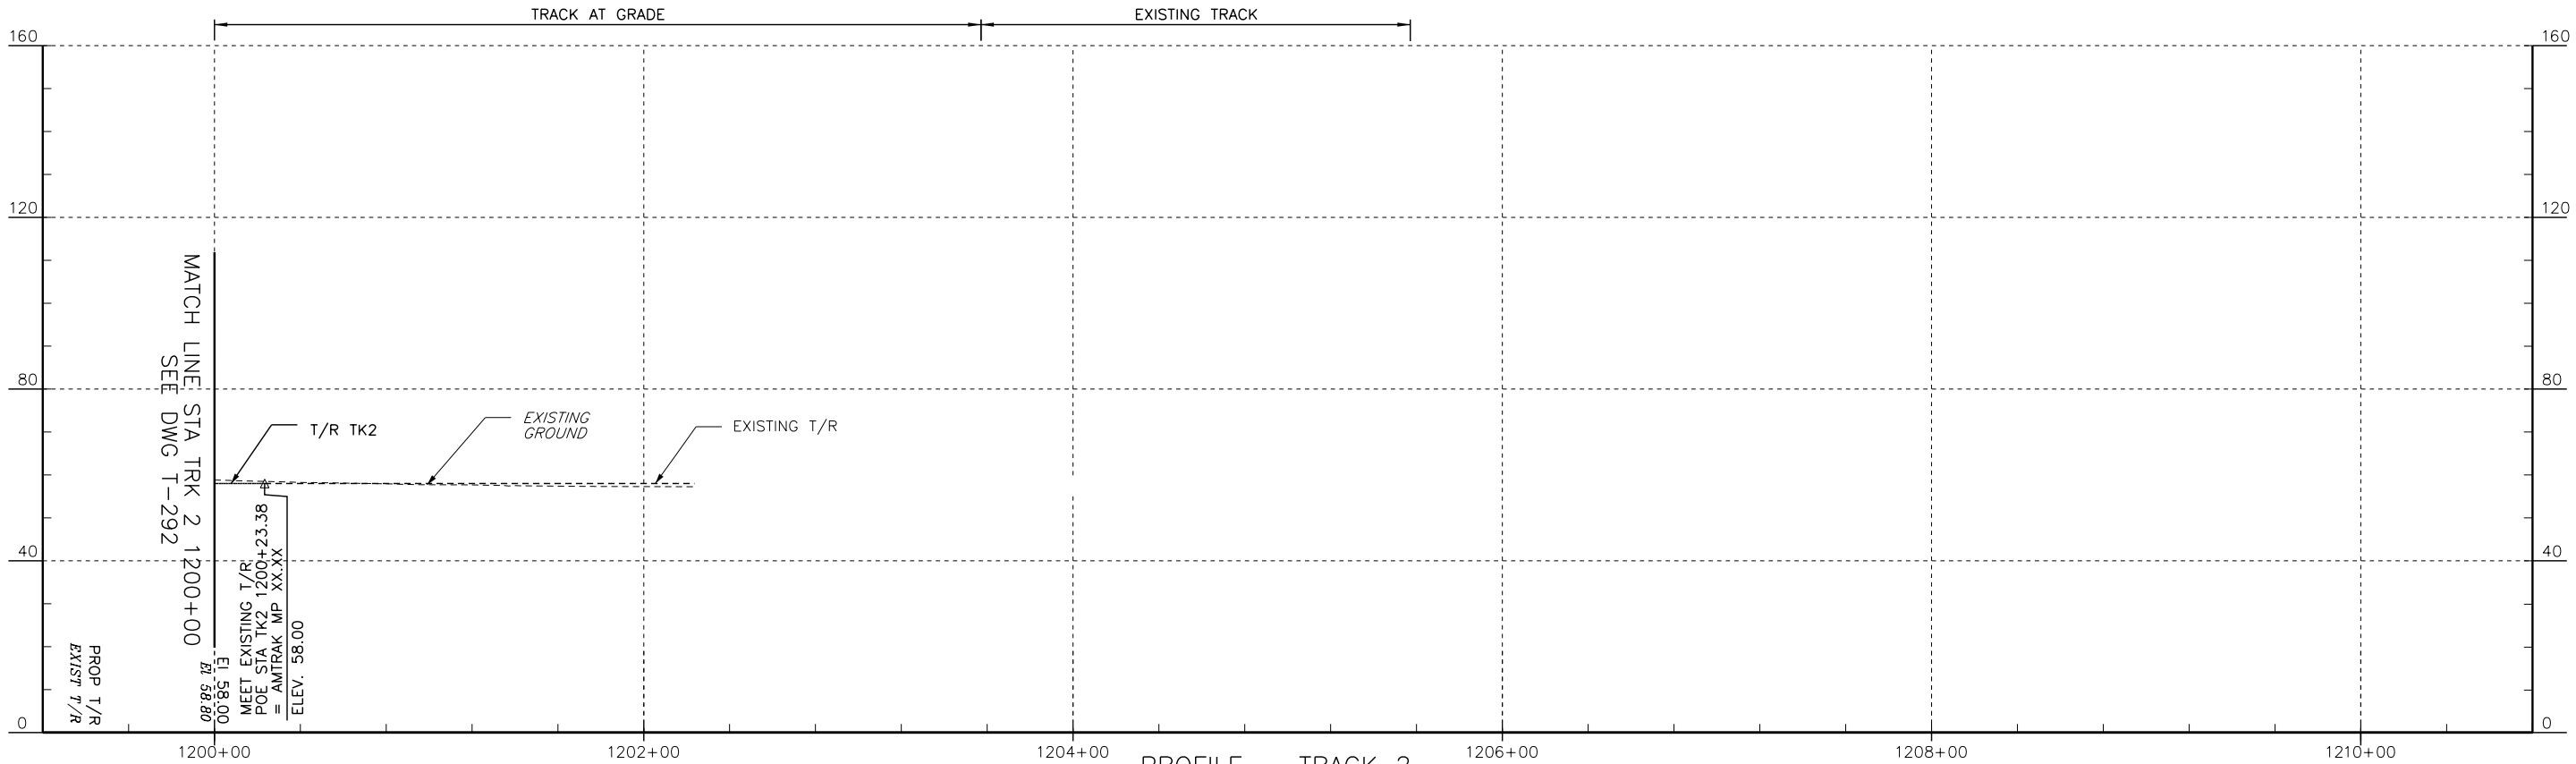

PROFILE – TRACK 2



No.	Revisions	Date	By




Office of Engineering
National Railroad Passenger Corporation
30th Street Station, Philadelphia, Pennsylvania 19104

Approved
WORK IN PROGRESS
Date



BALTIMORE, MD B&P TUNNEL		MPXX	Project No: C.EN.201278
PROFILES – TRACK 2 & TRACK 3 STA. 1200+00 TO STA. 1210+00			file name: No: XXXXX
Designed DO		Drawn JB	Sheet No: OF XX
Checked FB		Date 09/28/2016	Dwg. No: T-302

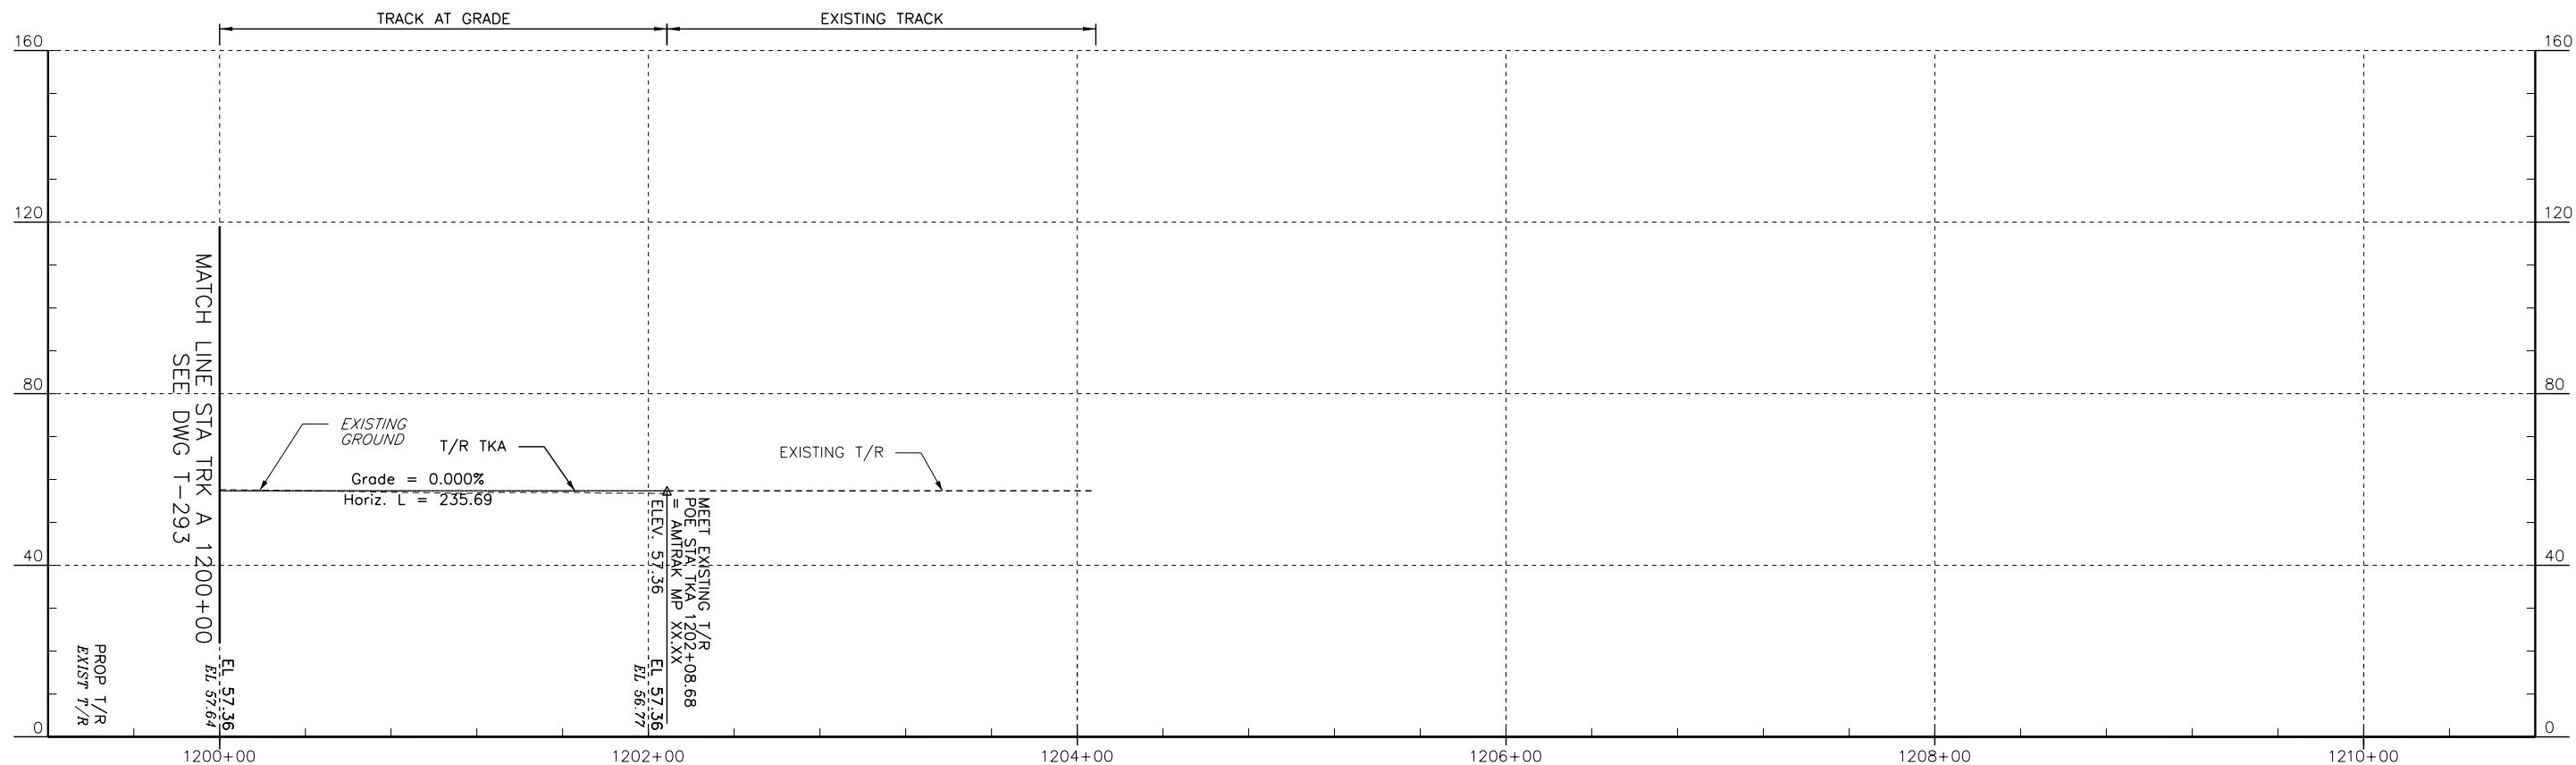

PROFILE - TRACK A



No.	Revisions	Date	By



Office of Engineering
National Railroad Passenger Corporation
30th Street Station, Philadelphia, Pennsylvania 19104

Approved	Date
WORK IN PROGRESS	



BALTIMORE, MD B&P TUNNEL		MPXX	Project No: C.EN.201278
PROFILES - TRACK A & TRACK 1 STA. 1200+00 TO STA. 1210+00			file name: No: XXXXX
			Sheet No: OF XX
			Desig. No: T-303
Designed DO	Drawn JB	Checked FB	Date 09/28/2016