

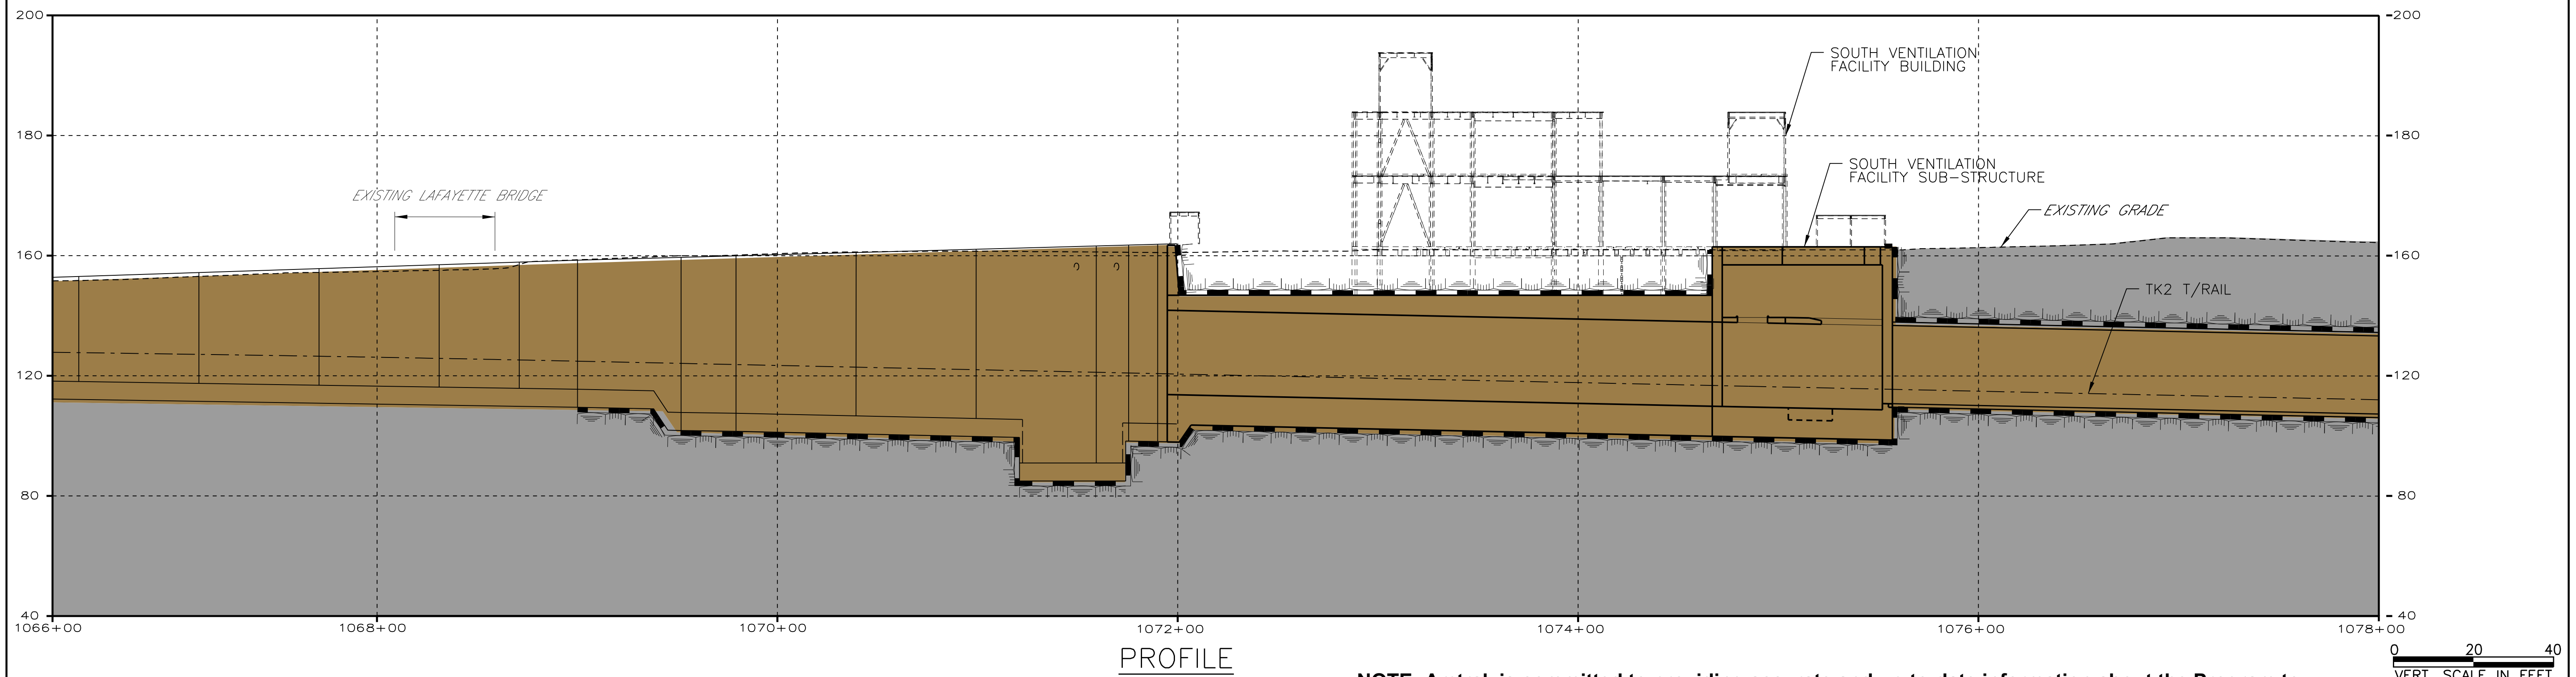
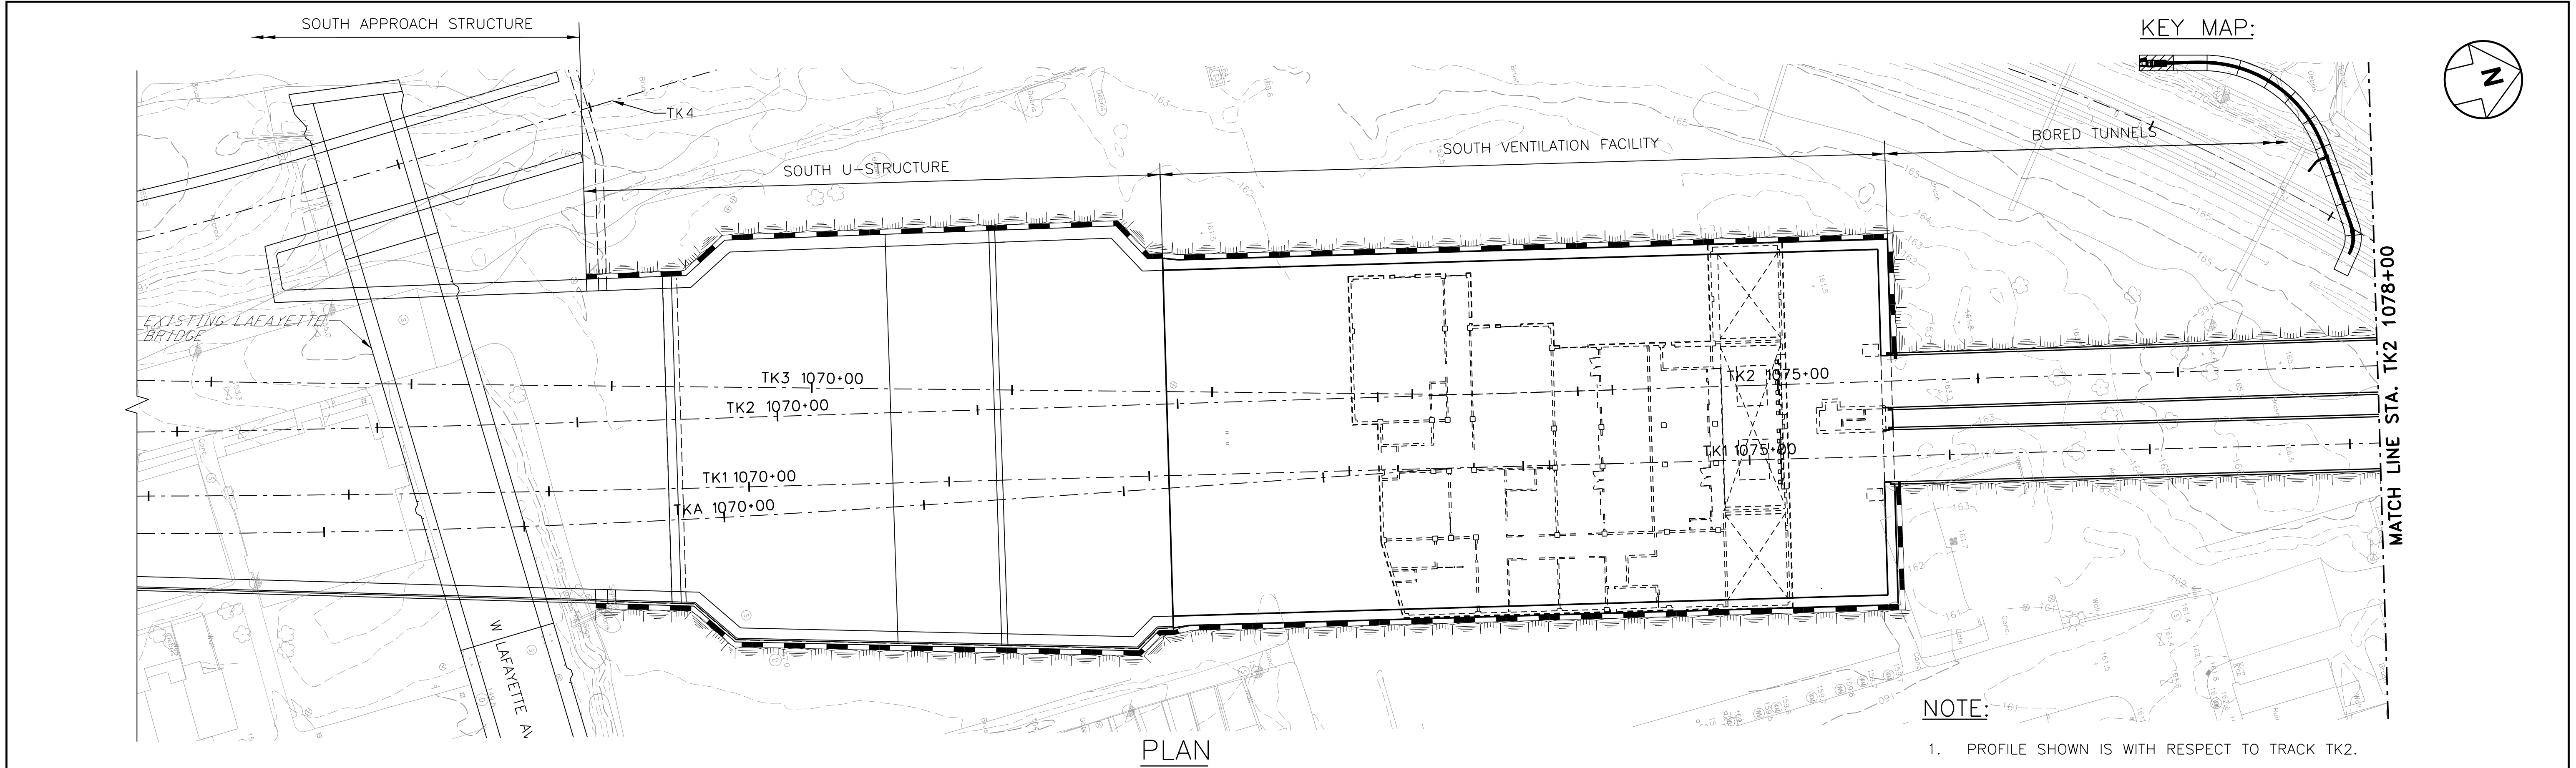


DATE: 9/19/2023  
FILE NAME: C:\Users\mrodriguez\Documents\Esri\20230908\_Plan and Profile\BPR-K\_S-201.dgn

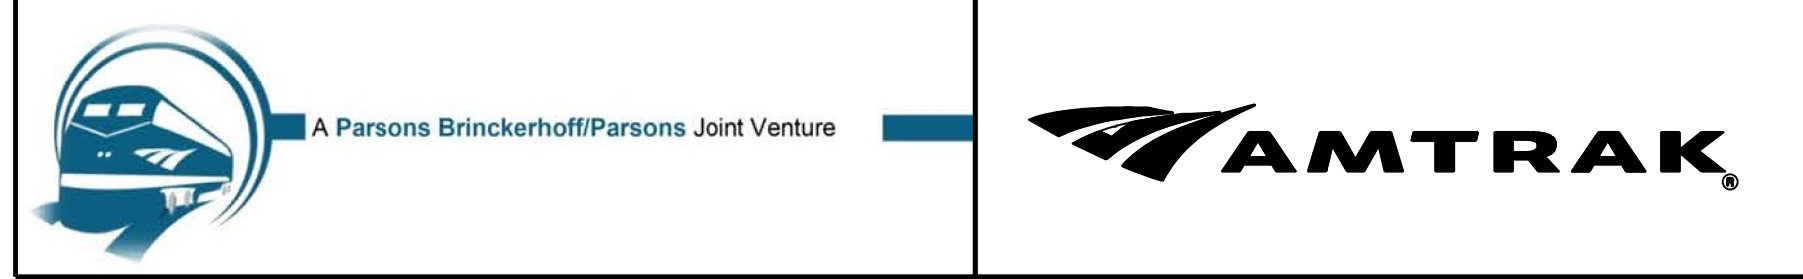

NOTE: Amtrak is committed to providing accurate and up-to-date information about the Program to the community. However, information may change and evolve over time. Amtrak makes no representations or warranties regarding the information contained in these materials. This information is being provided by Amtrak for informational purposes only and should not be relied upon by any person or entity for any purpose whatsoever.

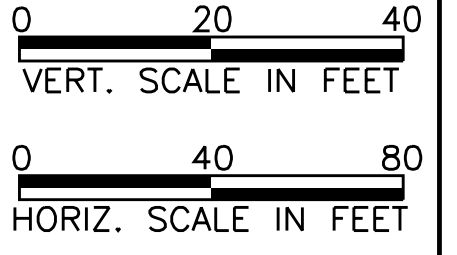



FREDERICK DOUGLASS TUNNEL PROGRAM

PLAN AND PROFILE



STA TK2 1066+00 TO STA TK2 1078+00

SCALE: AS SHOWN  
DATE: 9/19/2023  
DRAWING No: FIGURE 1





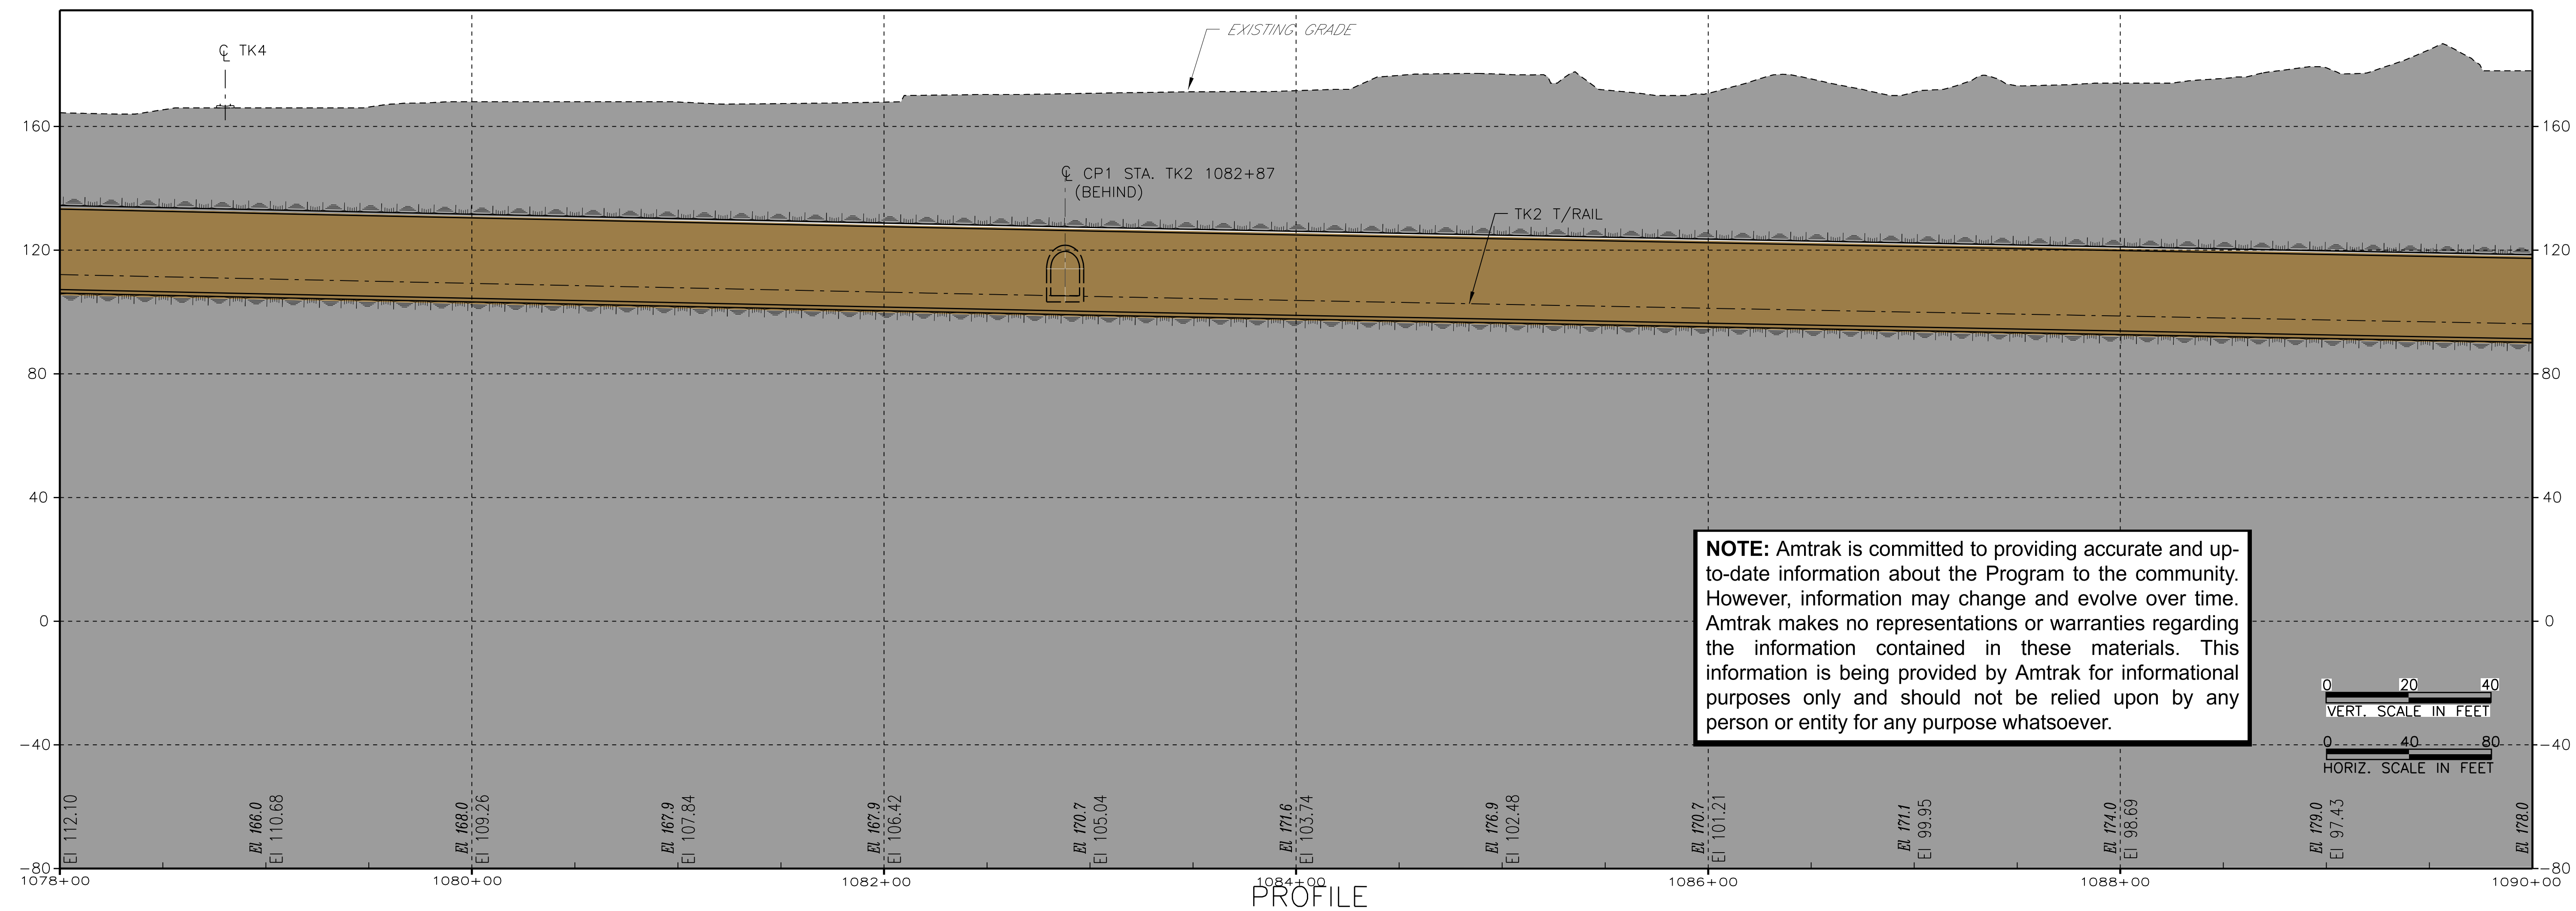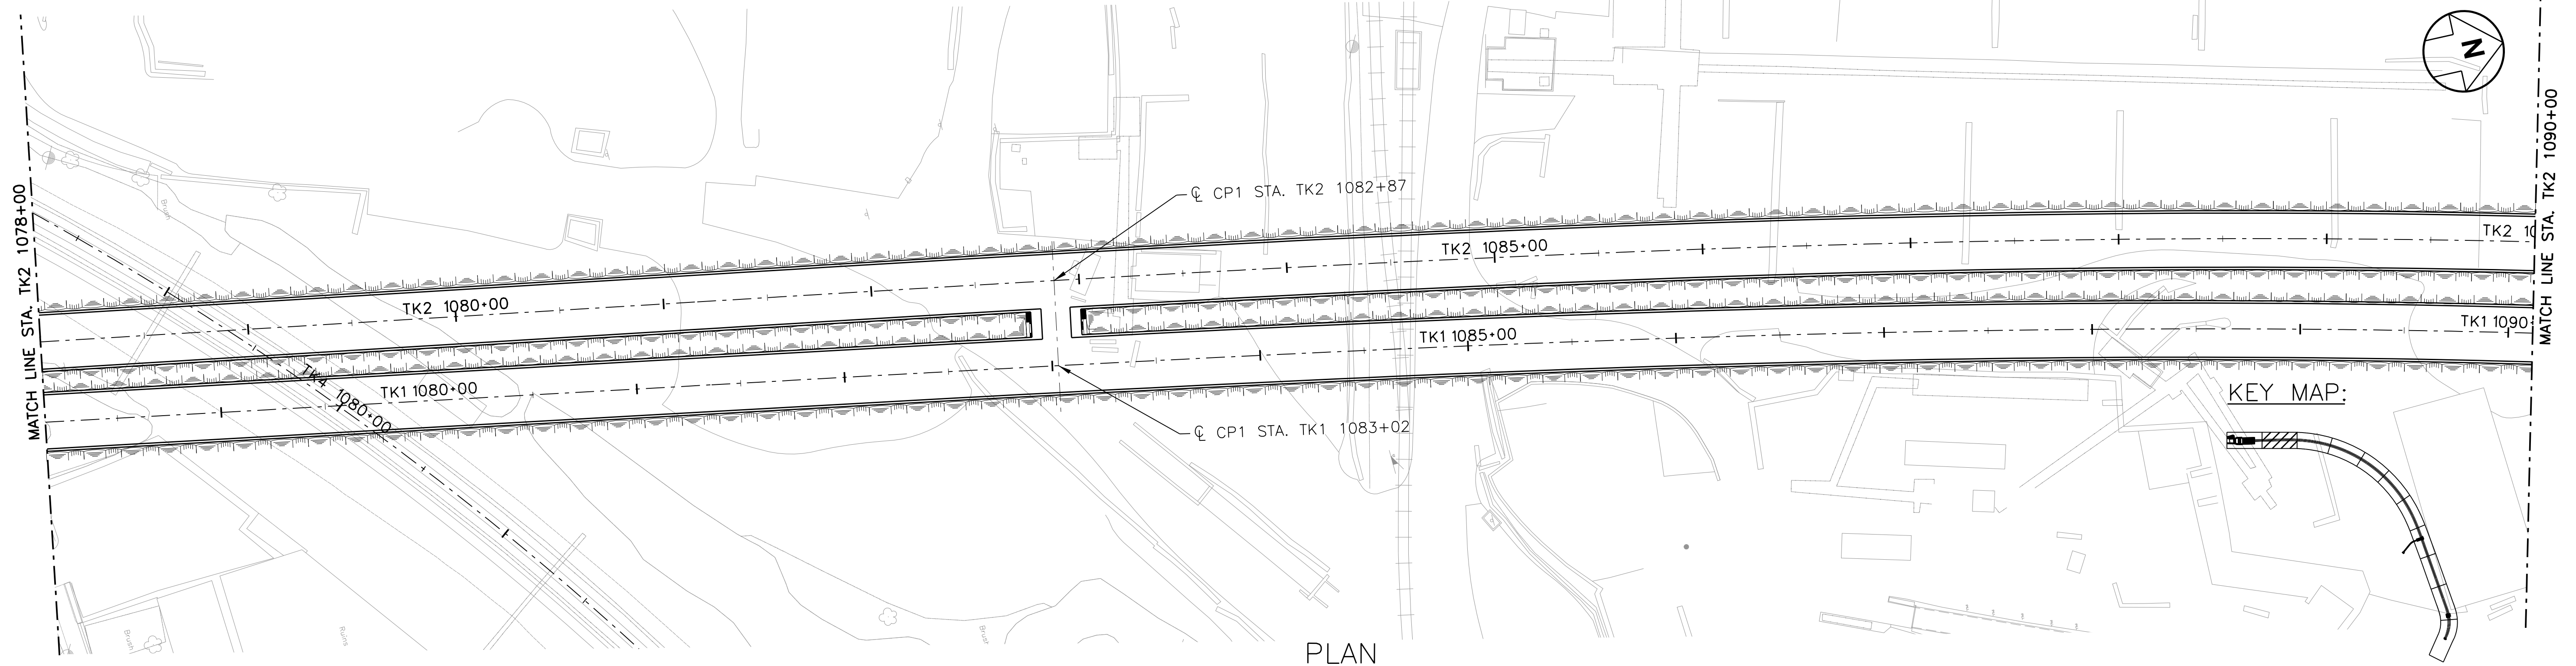






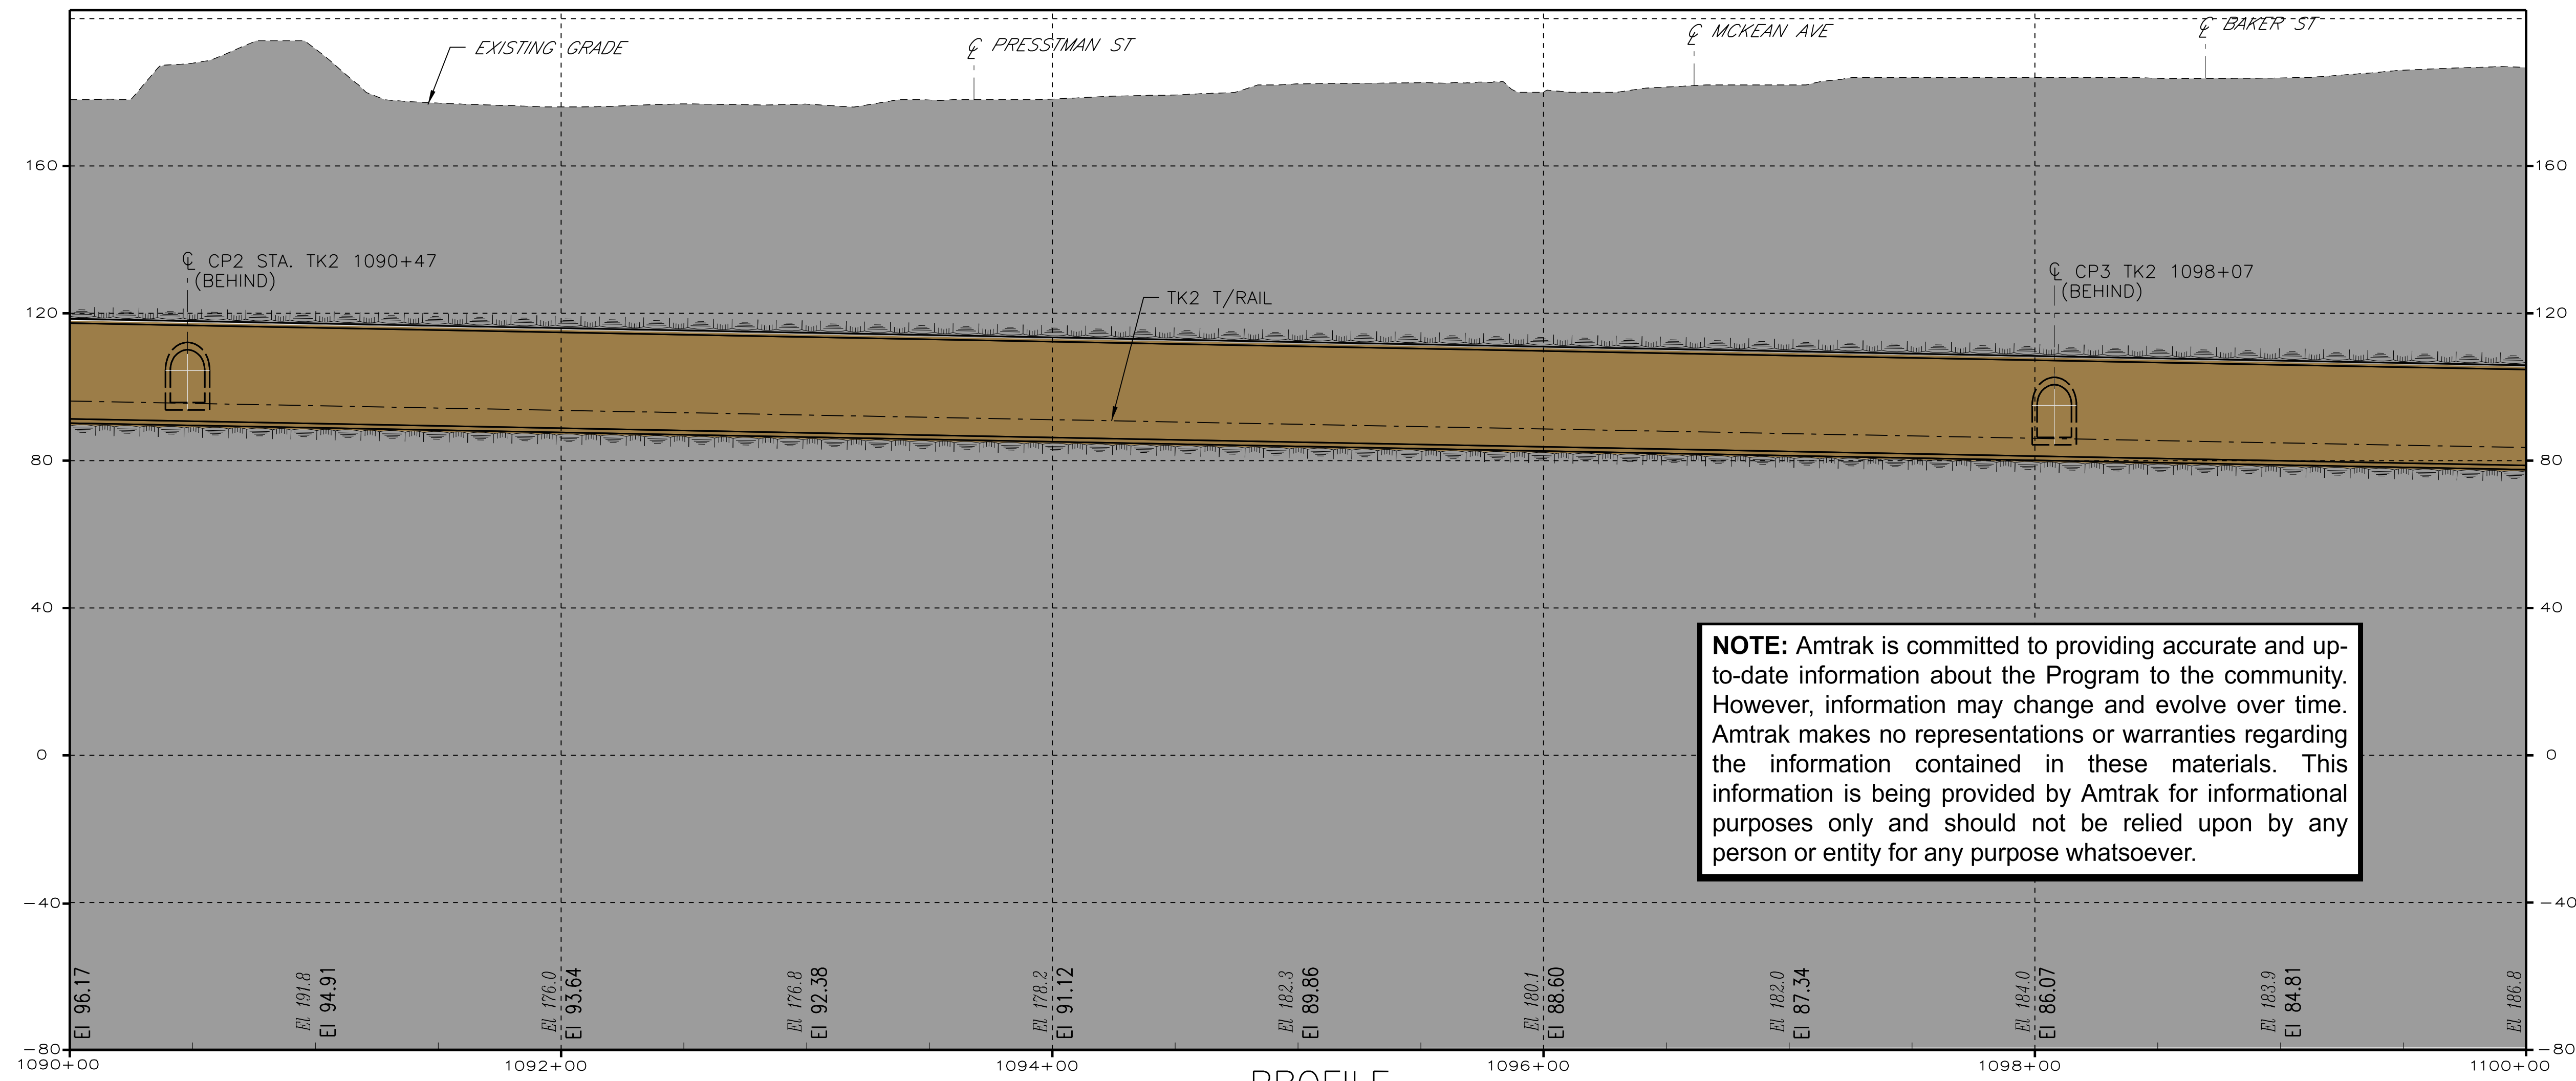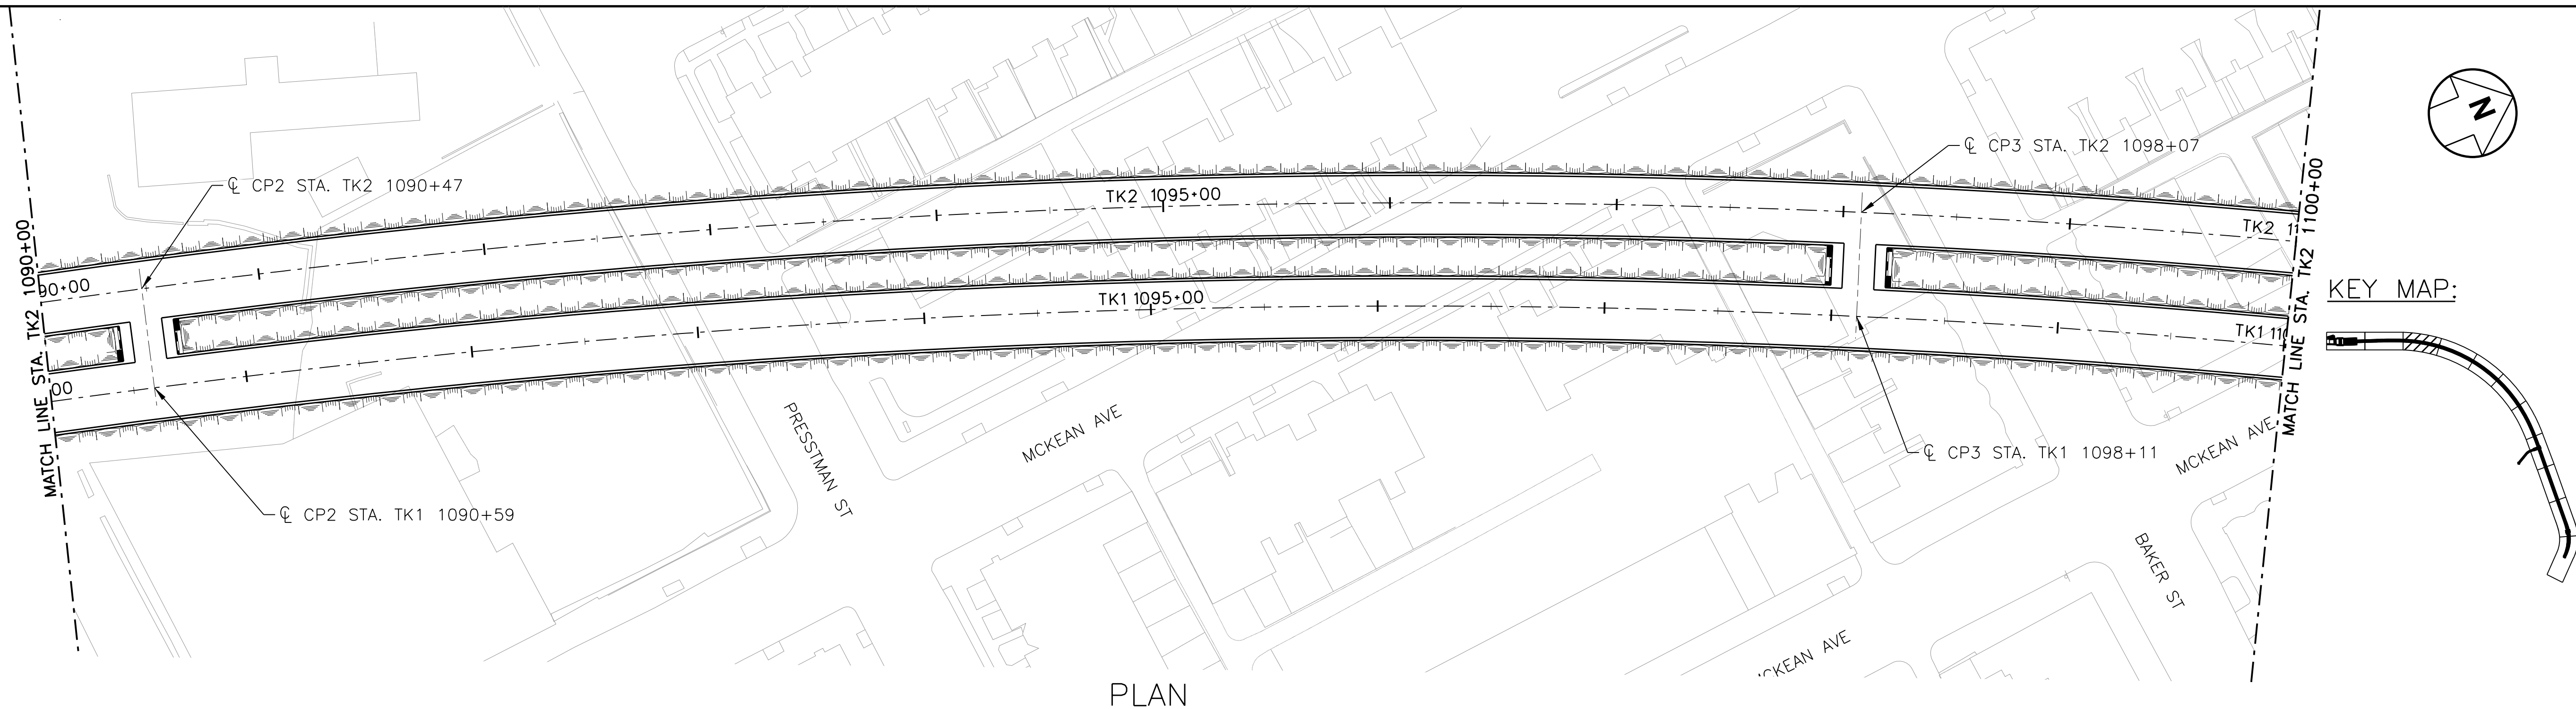




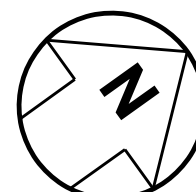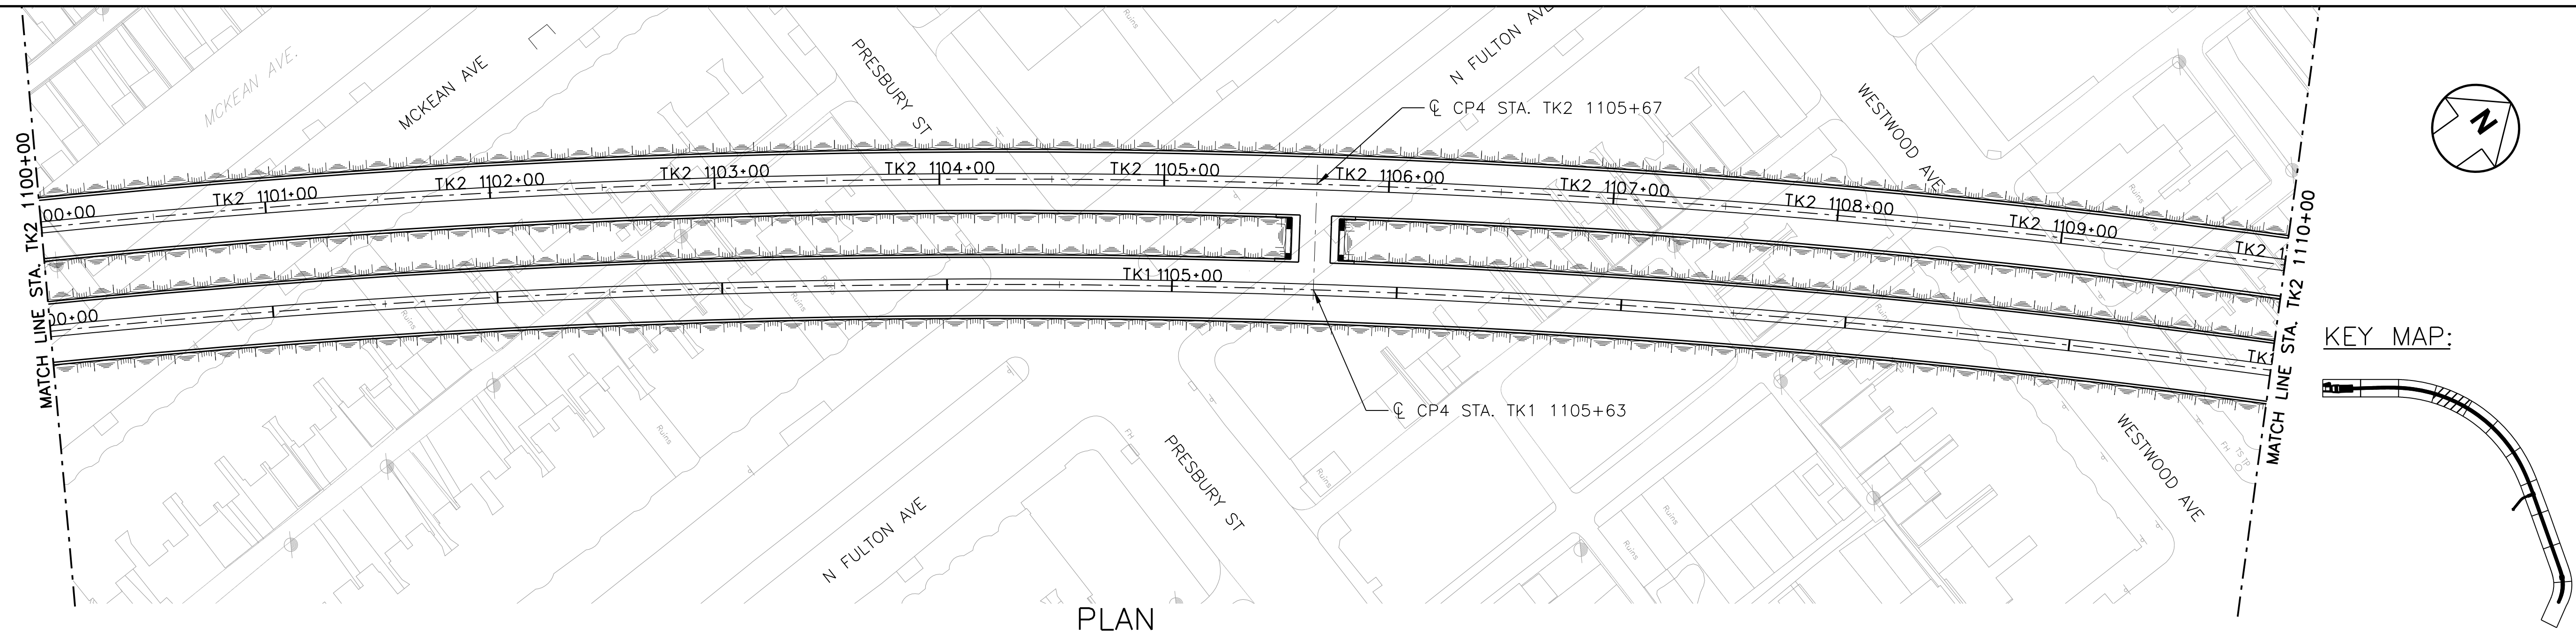

KEY MAP:

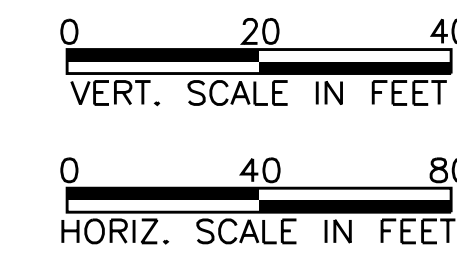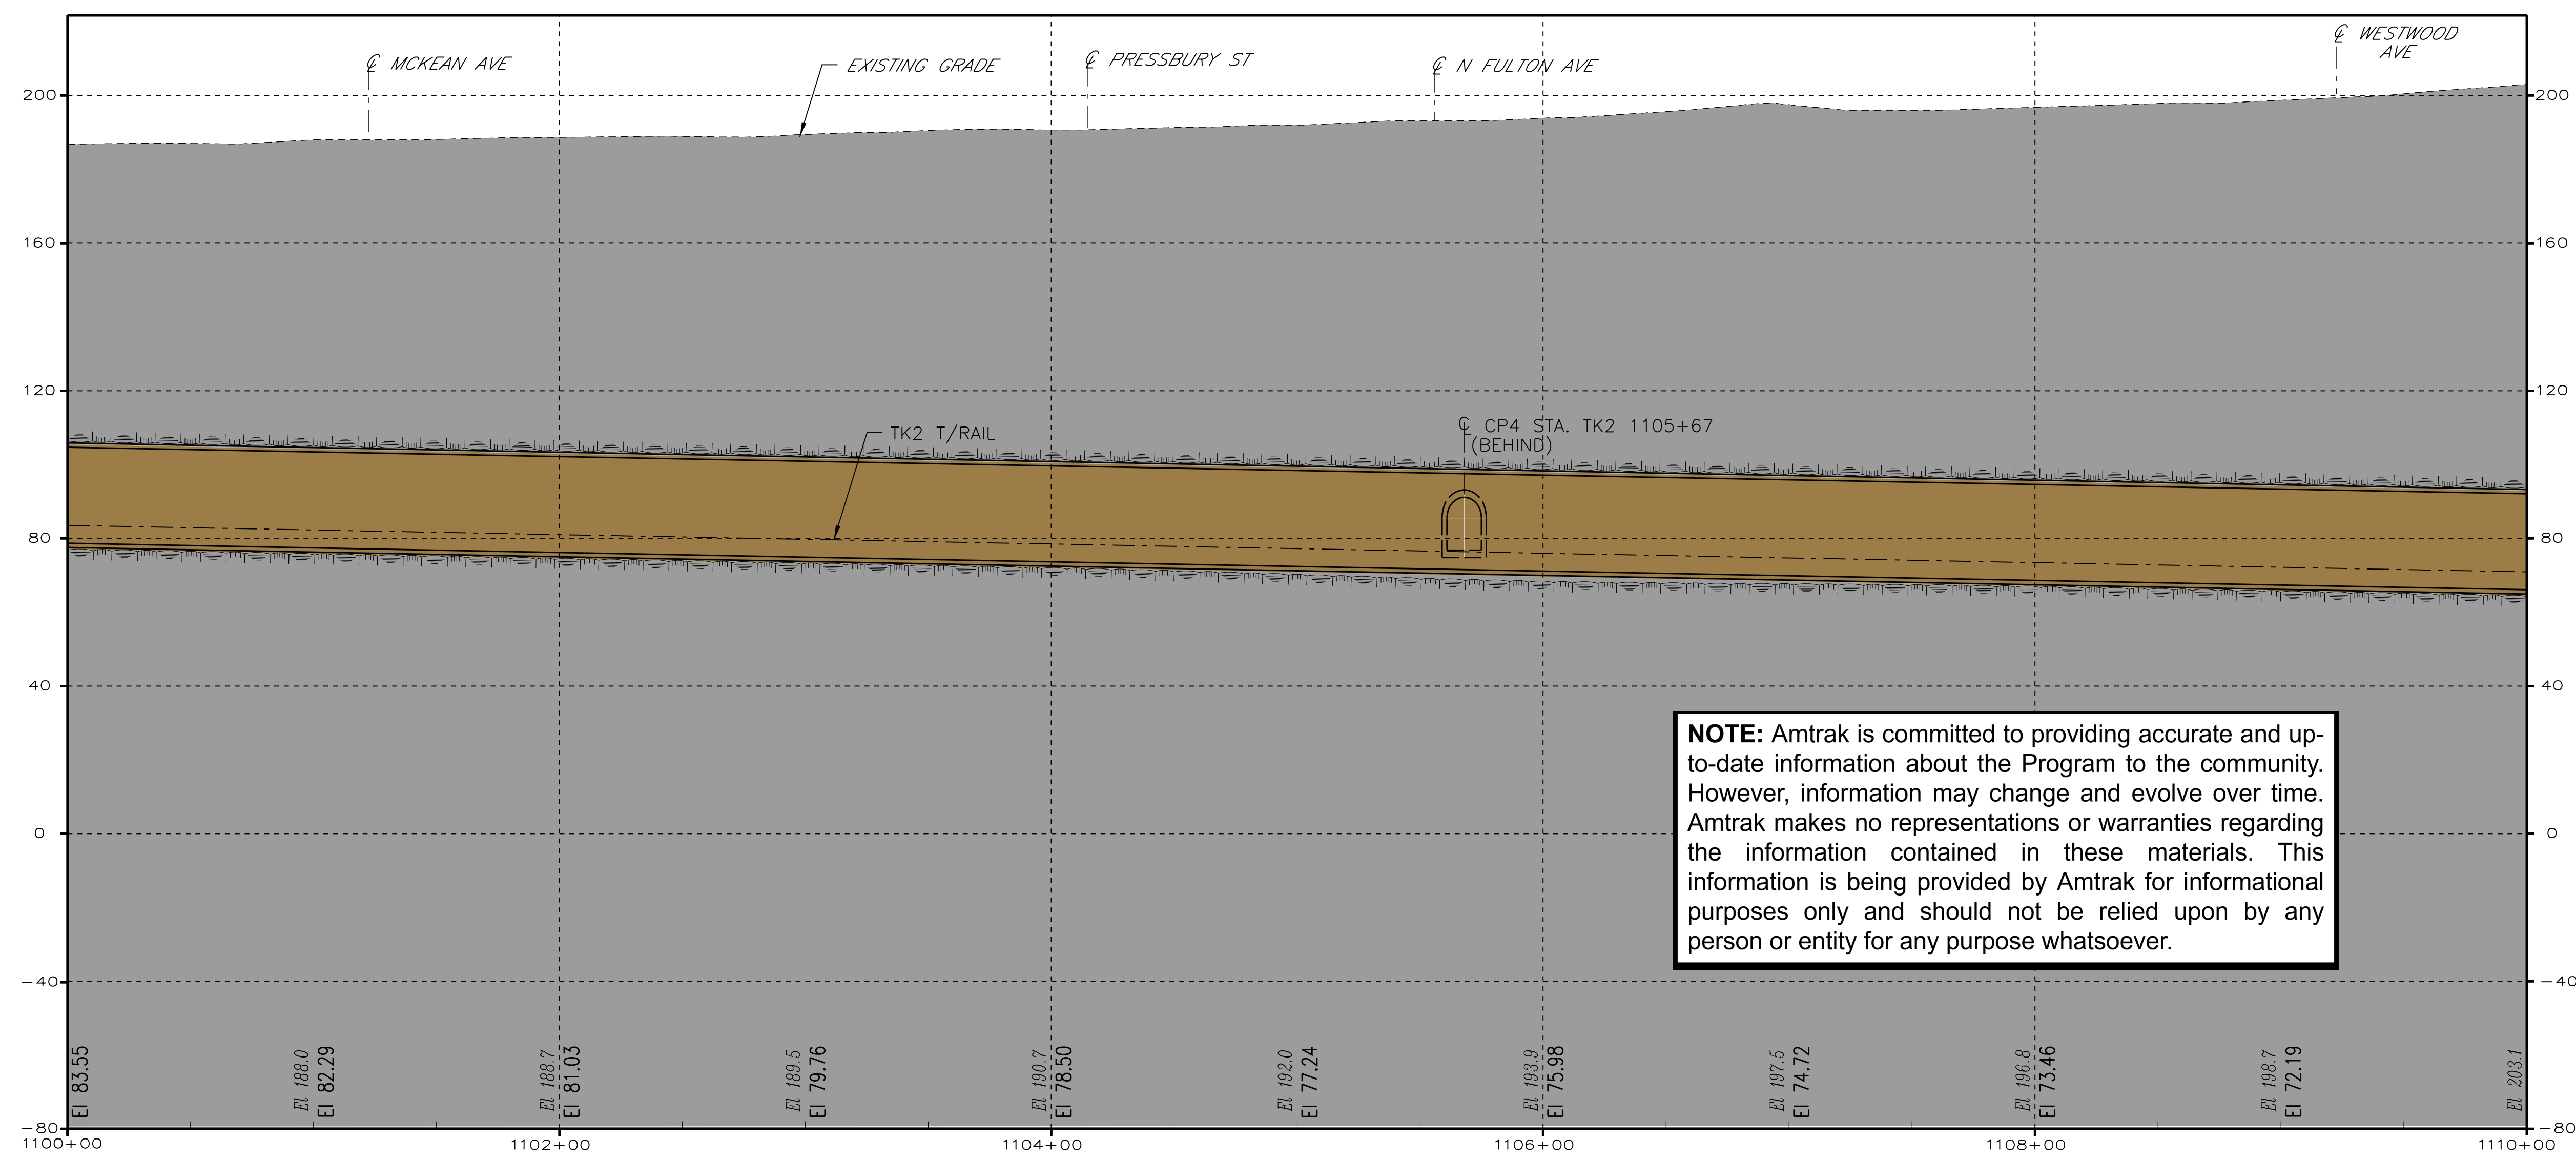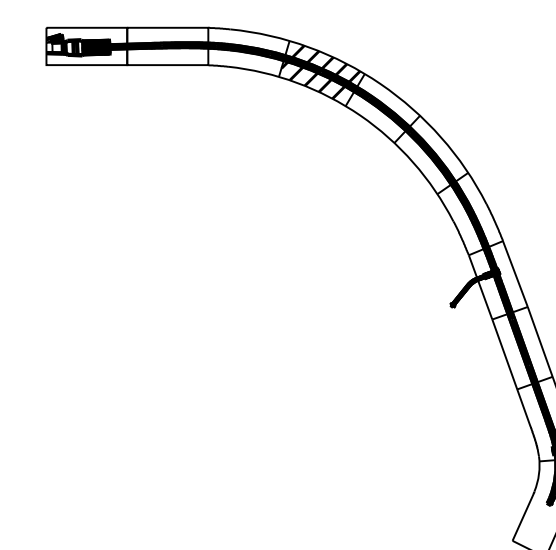

DATE: 9/19/2023  
 FILE NAME: C:\Users\mrodriguez\Documents\Esri\20230908\_Plan and Profile\BPTR-A-5-204.dgn

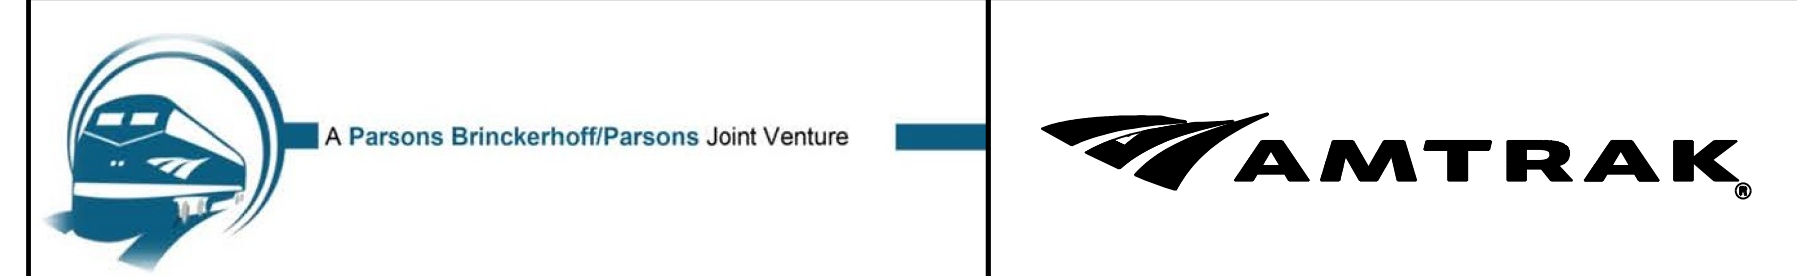




FREDERICK DOUGLASS TUNNEL PROGRAM

PLAN AND PROFILE


STA TK2 1100+00 TO STA TK2 1110+00

SCALE: AS SHOWN  
 DATE: 9/19/2023  
 DRAWING No: FIGURE 4



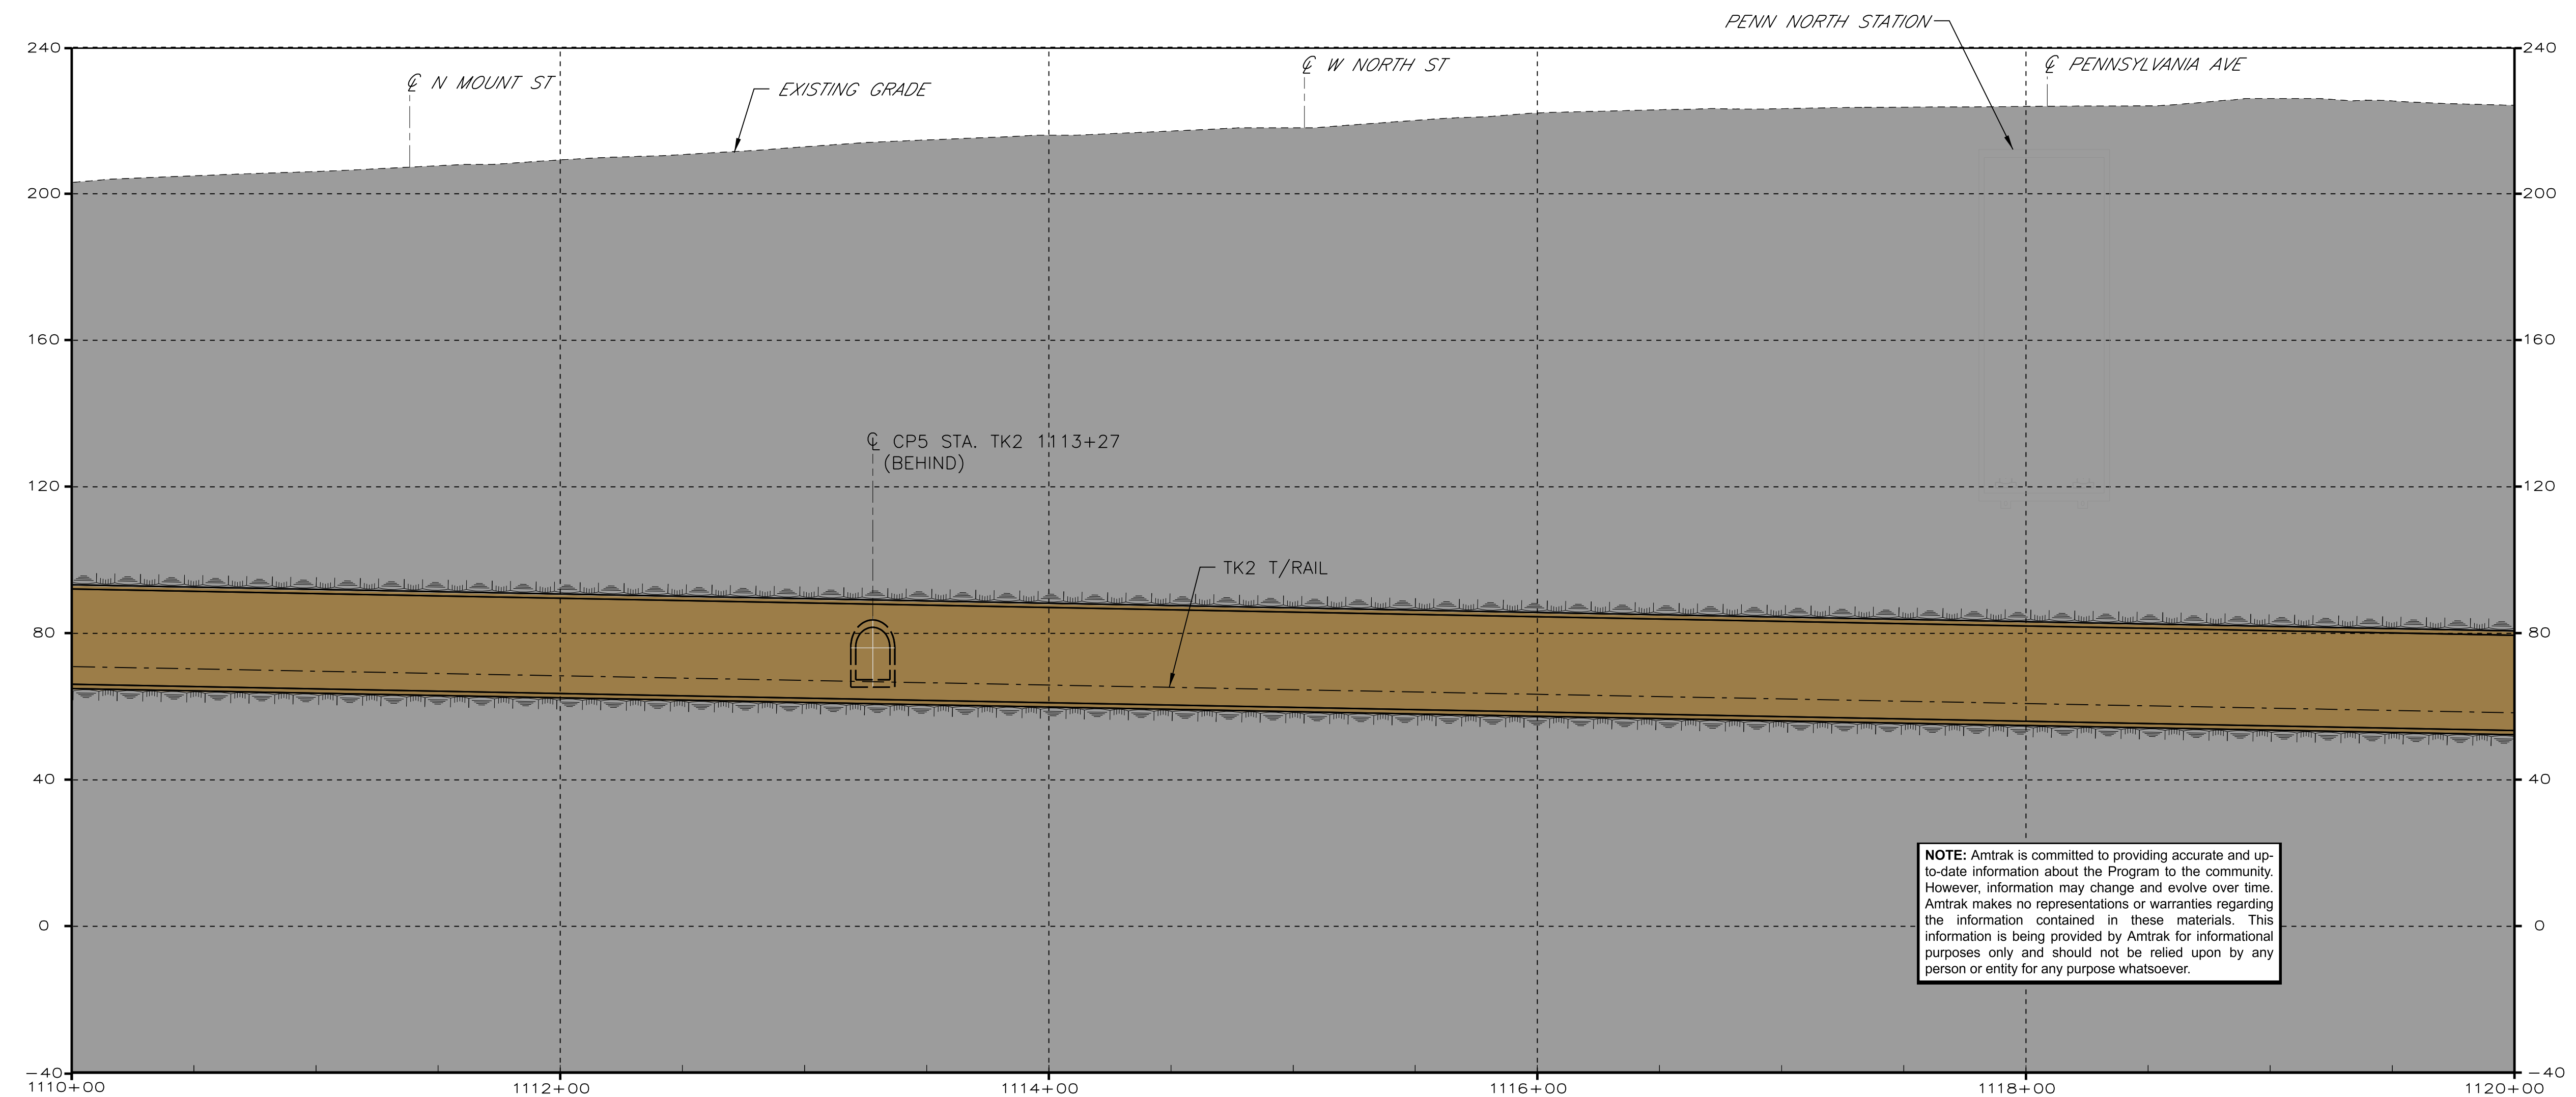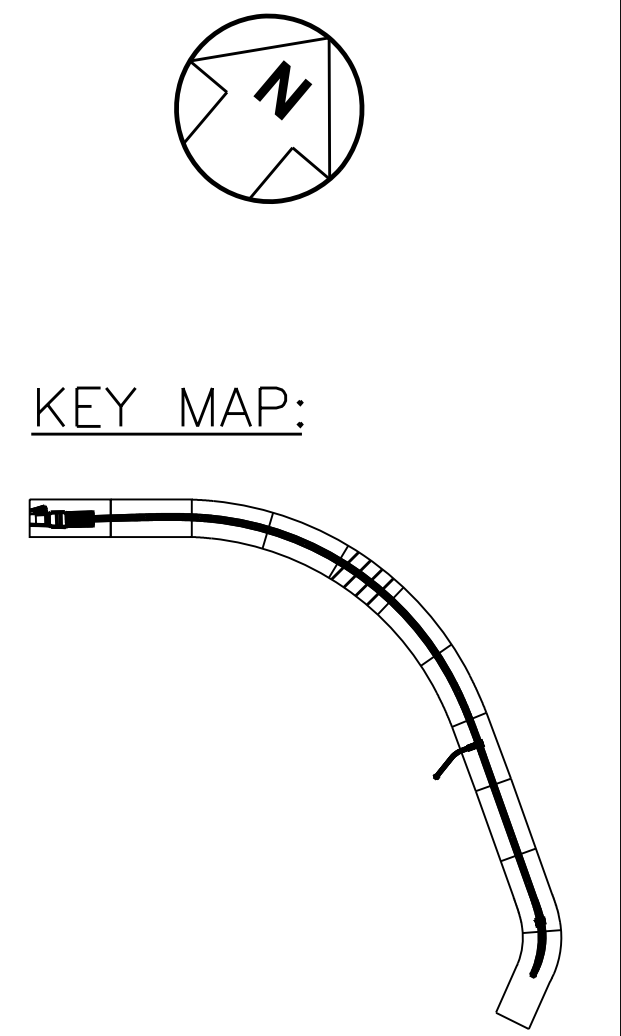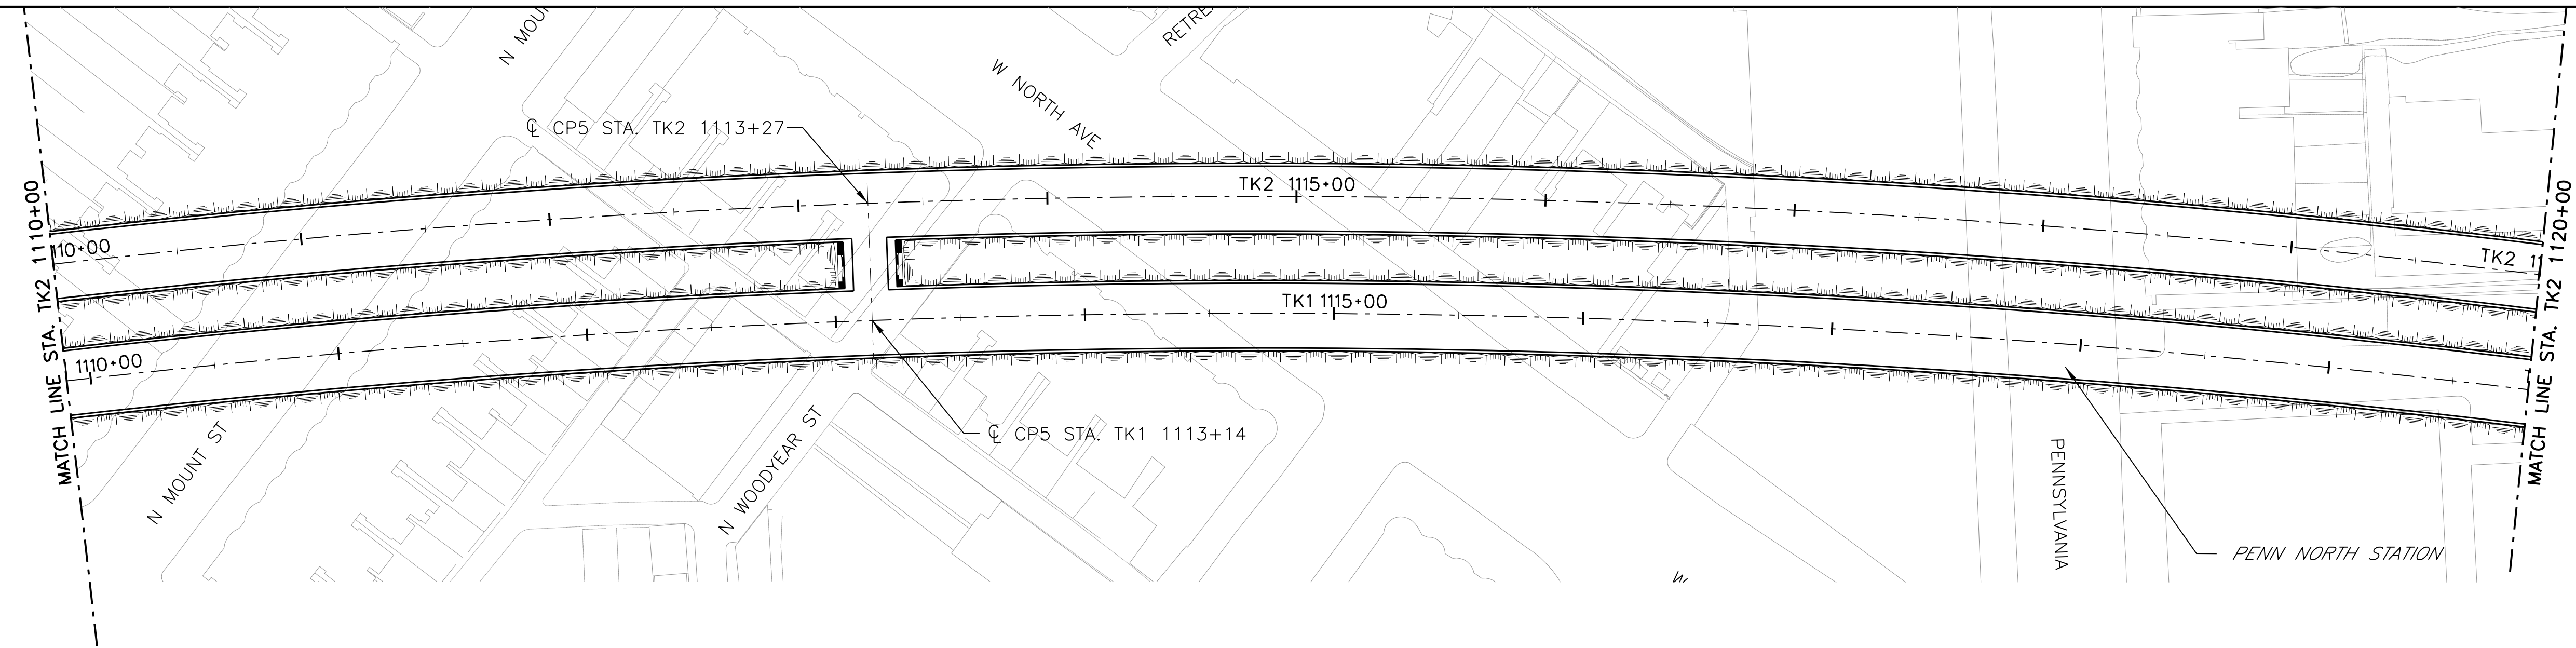

NOTE: Amtrak is committed to providing accurate and up-to-date information about the Program to the community. However, information may change and evolve over time. Amtrak makes no representations or warranties regarding the information contained in these materials. This information is being provided by Amtrak for informational purposes only and should not be relied upon by any person or entity for any purpose whatsoever.

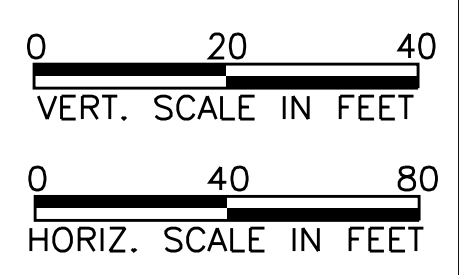

DATE: 9/19/2023  
 FILE NAME: C:\Users\mrodriguez\Documents\Esri\20230908\_Plan and Profile\BPR-K\_S-205.dgn



FREDERICK DOUGLASS TUNNEL PROGRAM

PLAN AND PROFILE

STA TK2 1110+00 TO STA TK2 1120+00

SCALE: AS SHOWN DATE: 9/19/2023



DRAWING No: FIGURE 5






PLAN

KEY MAP:

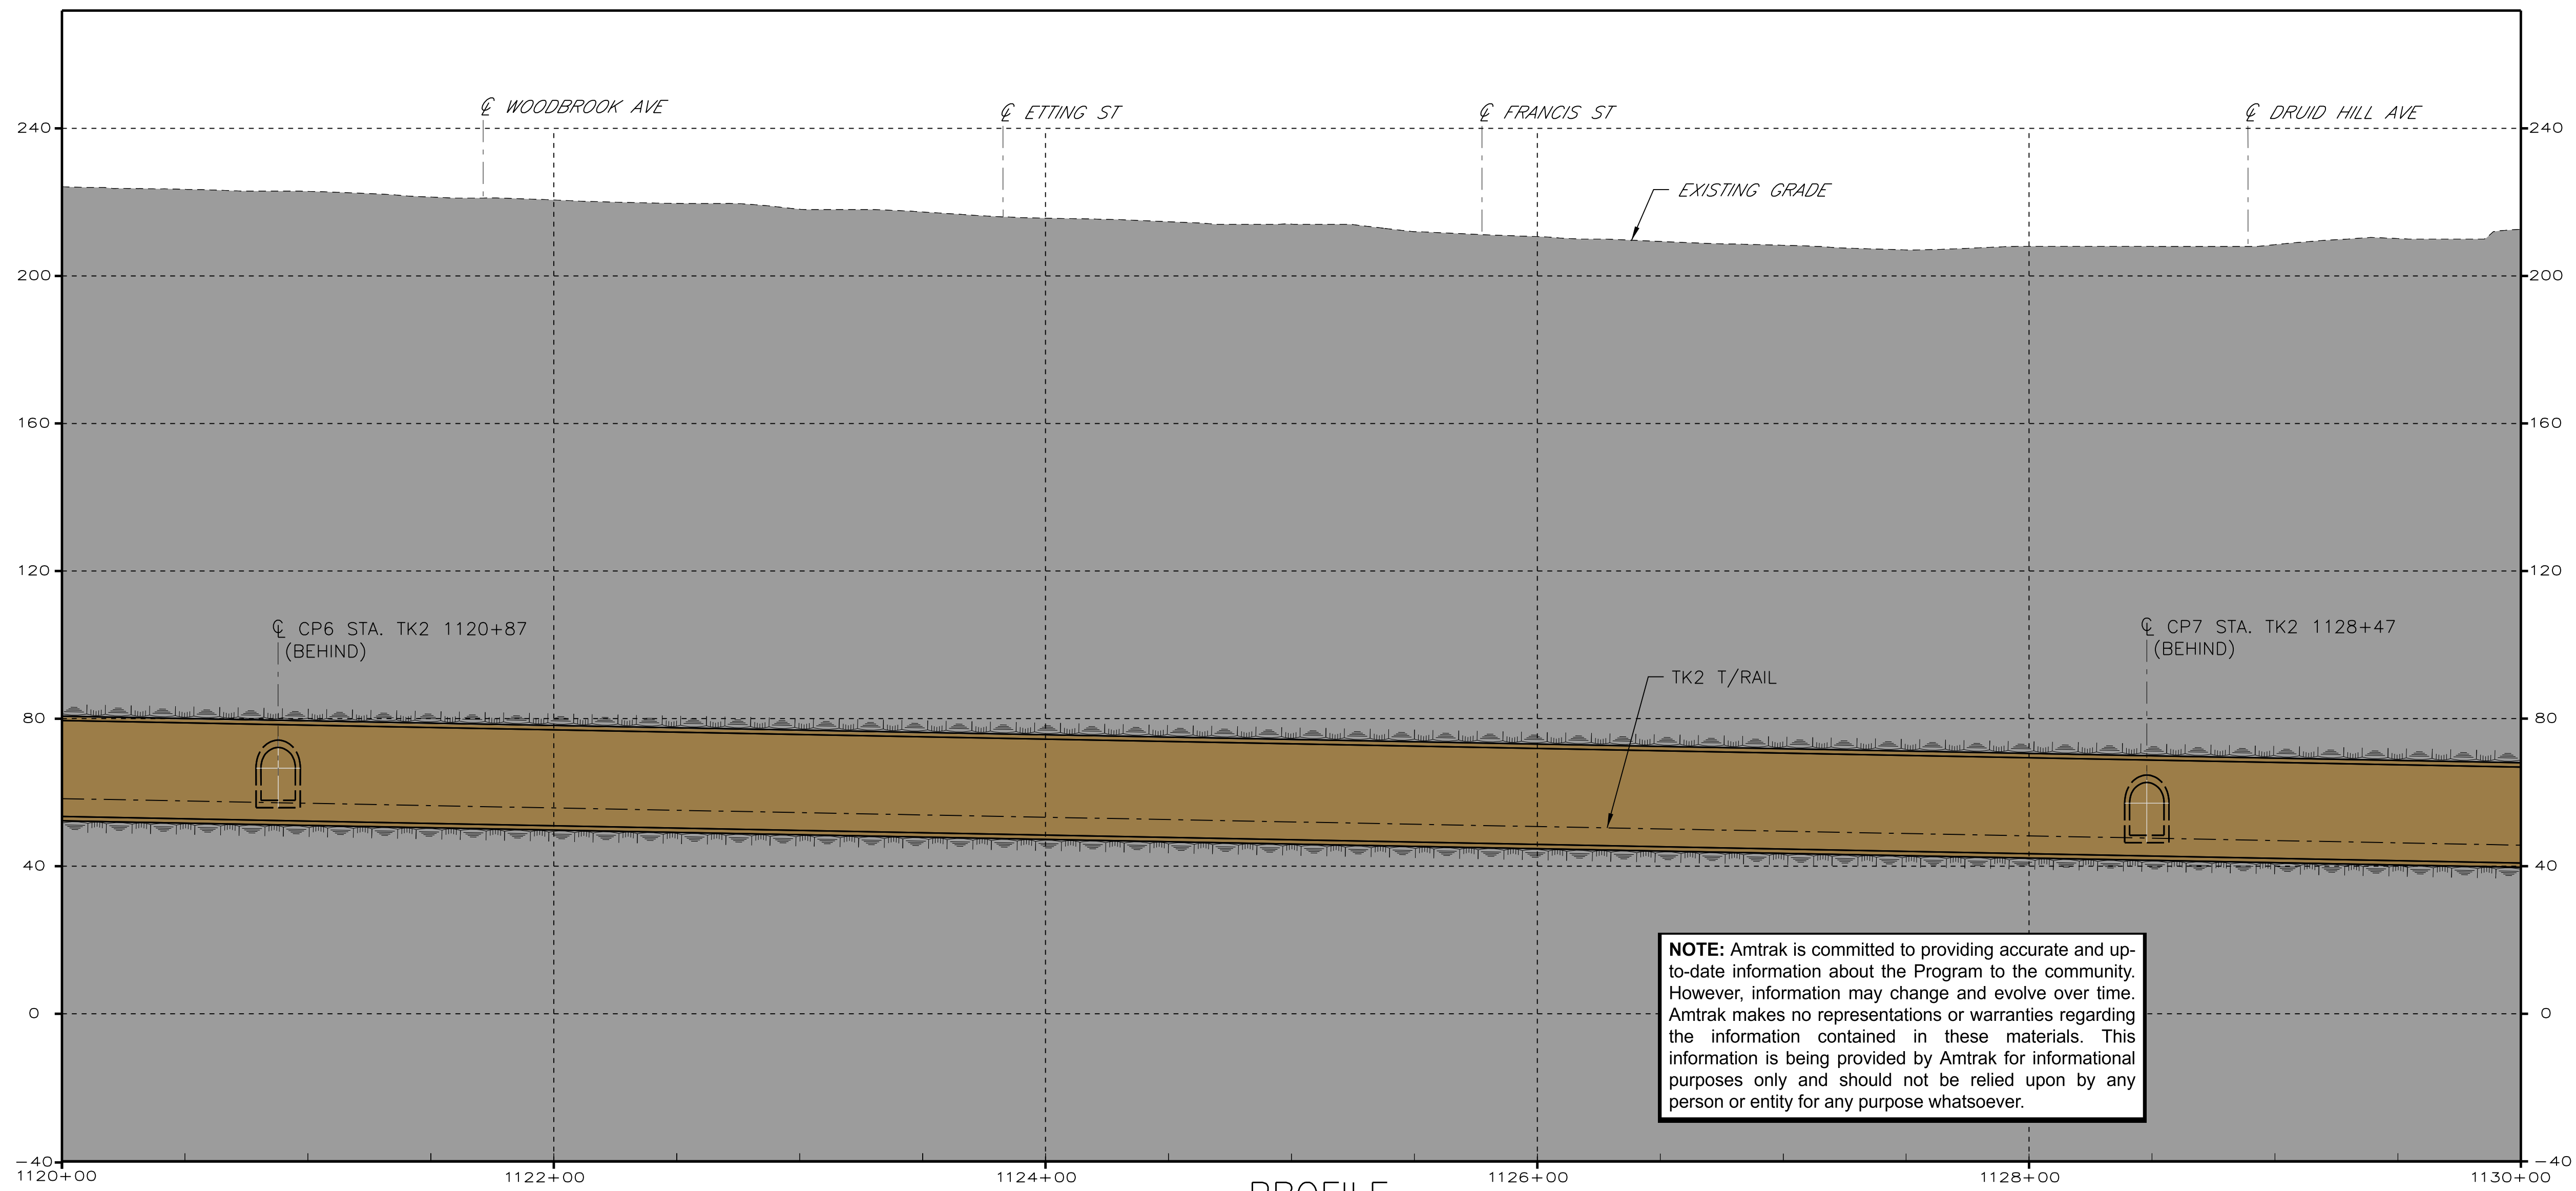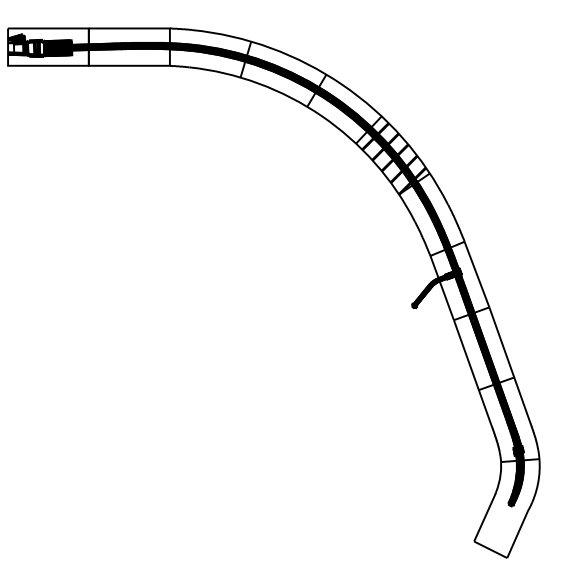

PROFILE

**NOTE:** Amtrak is committed to providing accurate and up-to-date information about the Program to the community. However, information may change and evolve over time. Amtrak makes no representations or warranties regarding the information contained in these materials. This information is being provided by Amtrak for informational purposes only and should not be relied upon by any person or entity for any purpose whatsoever.

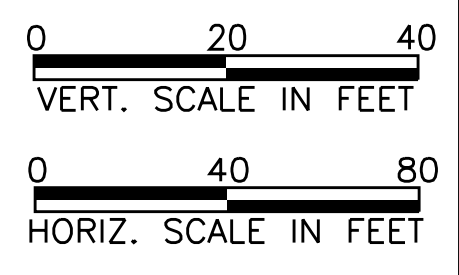



DATE: 9/19/2023  
FILE NAME: C:\Users\mrodriguez\Documents\ETSP\20230908\_Plan and Profile\SPR-K-5-206.dgn




FREDERICK DOUGLASS TUNNEL PROGRAM  
PLAN AND PROFILE  
STA TK2 1120+00 TO STA TK2 1130+00

SCALE: AS SHOWN  
DATE: 9/19/2023  
DRAWING No: FIGURE 6




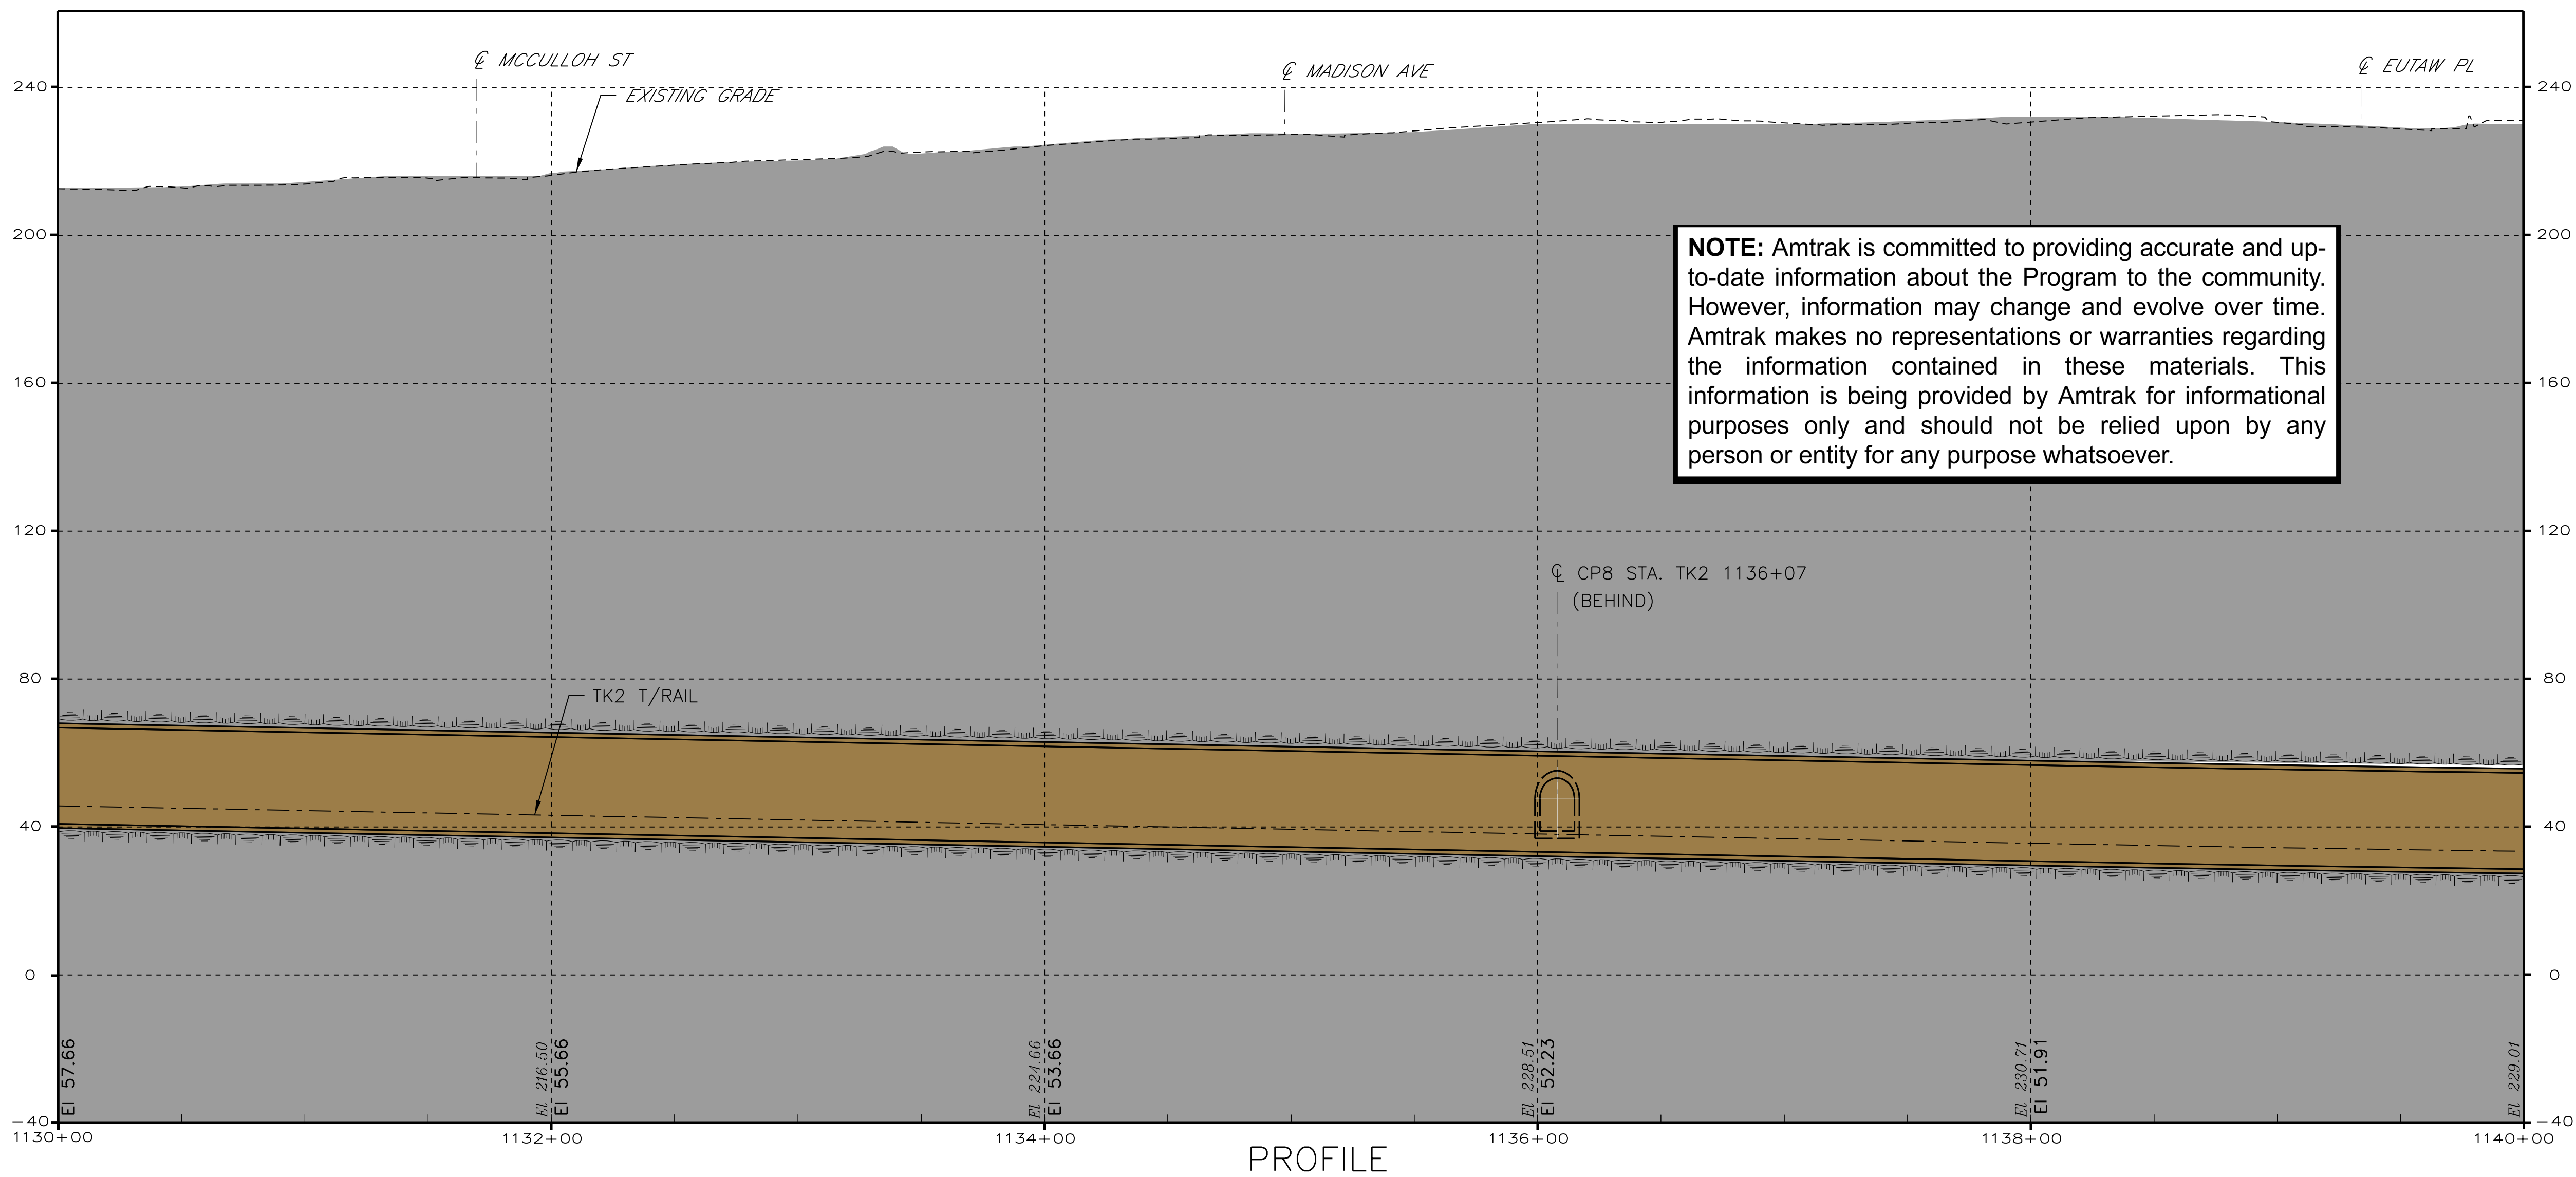
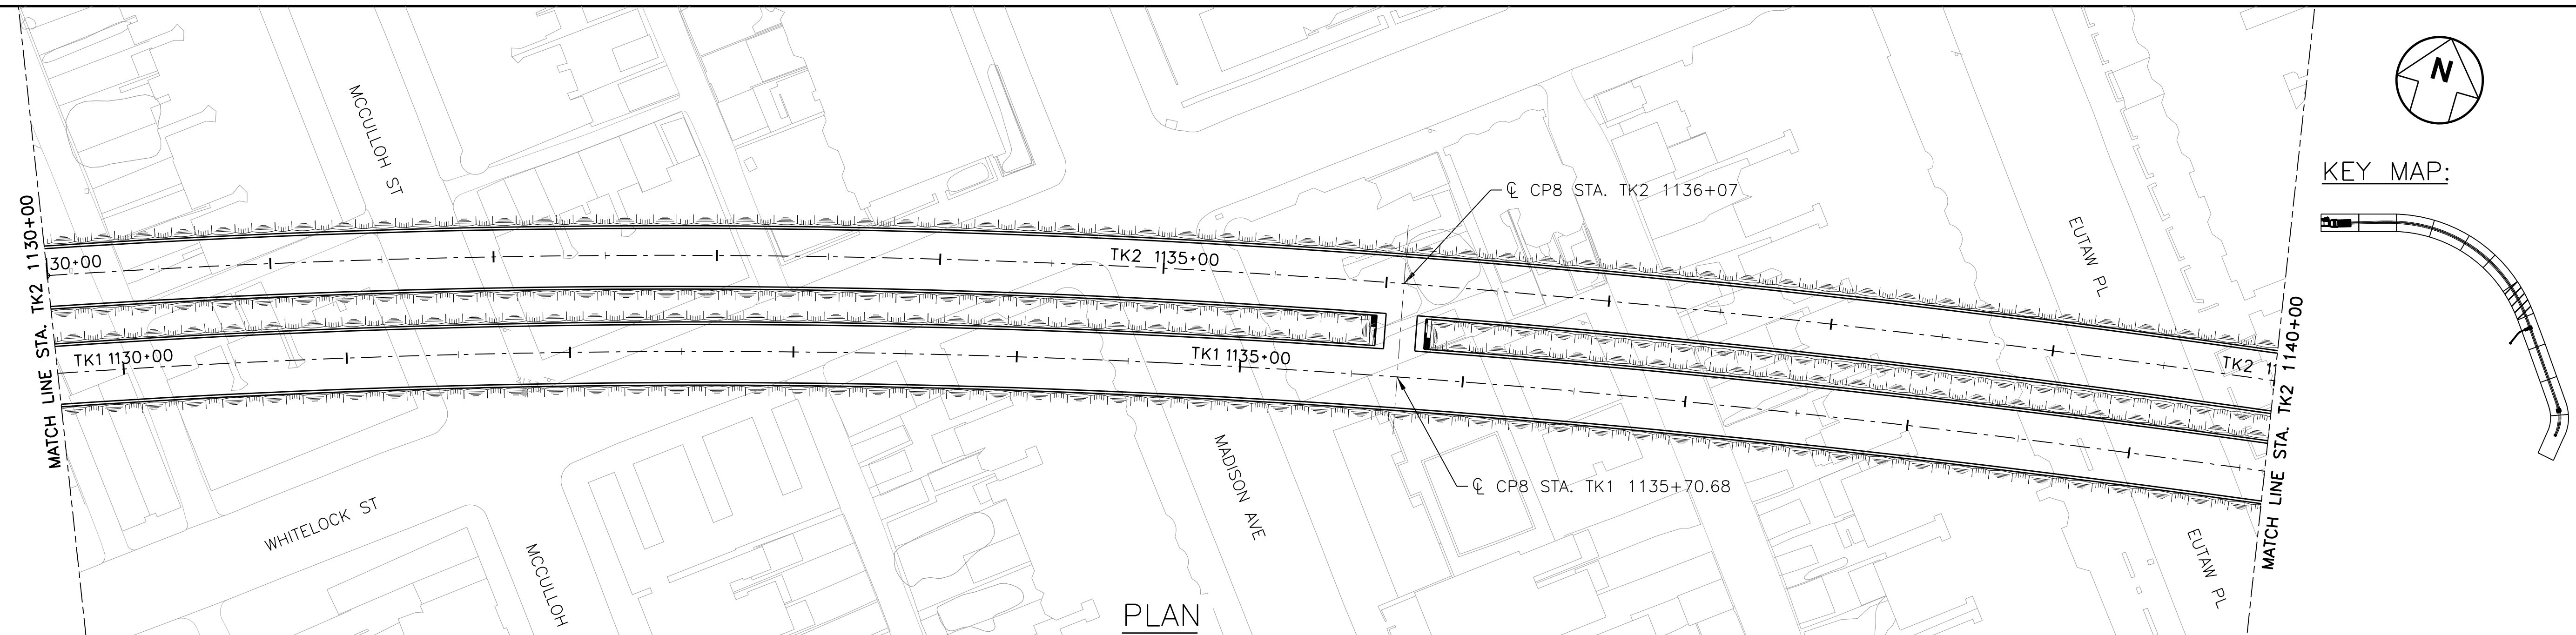




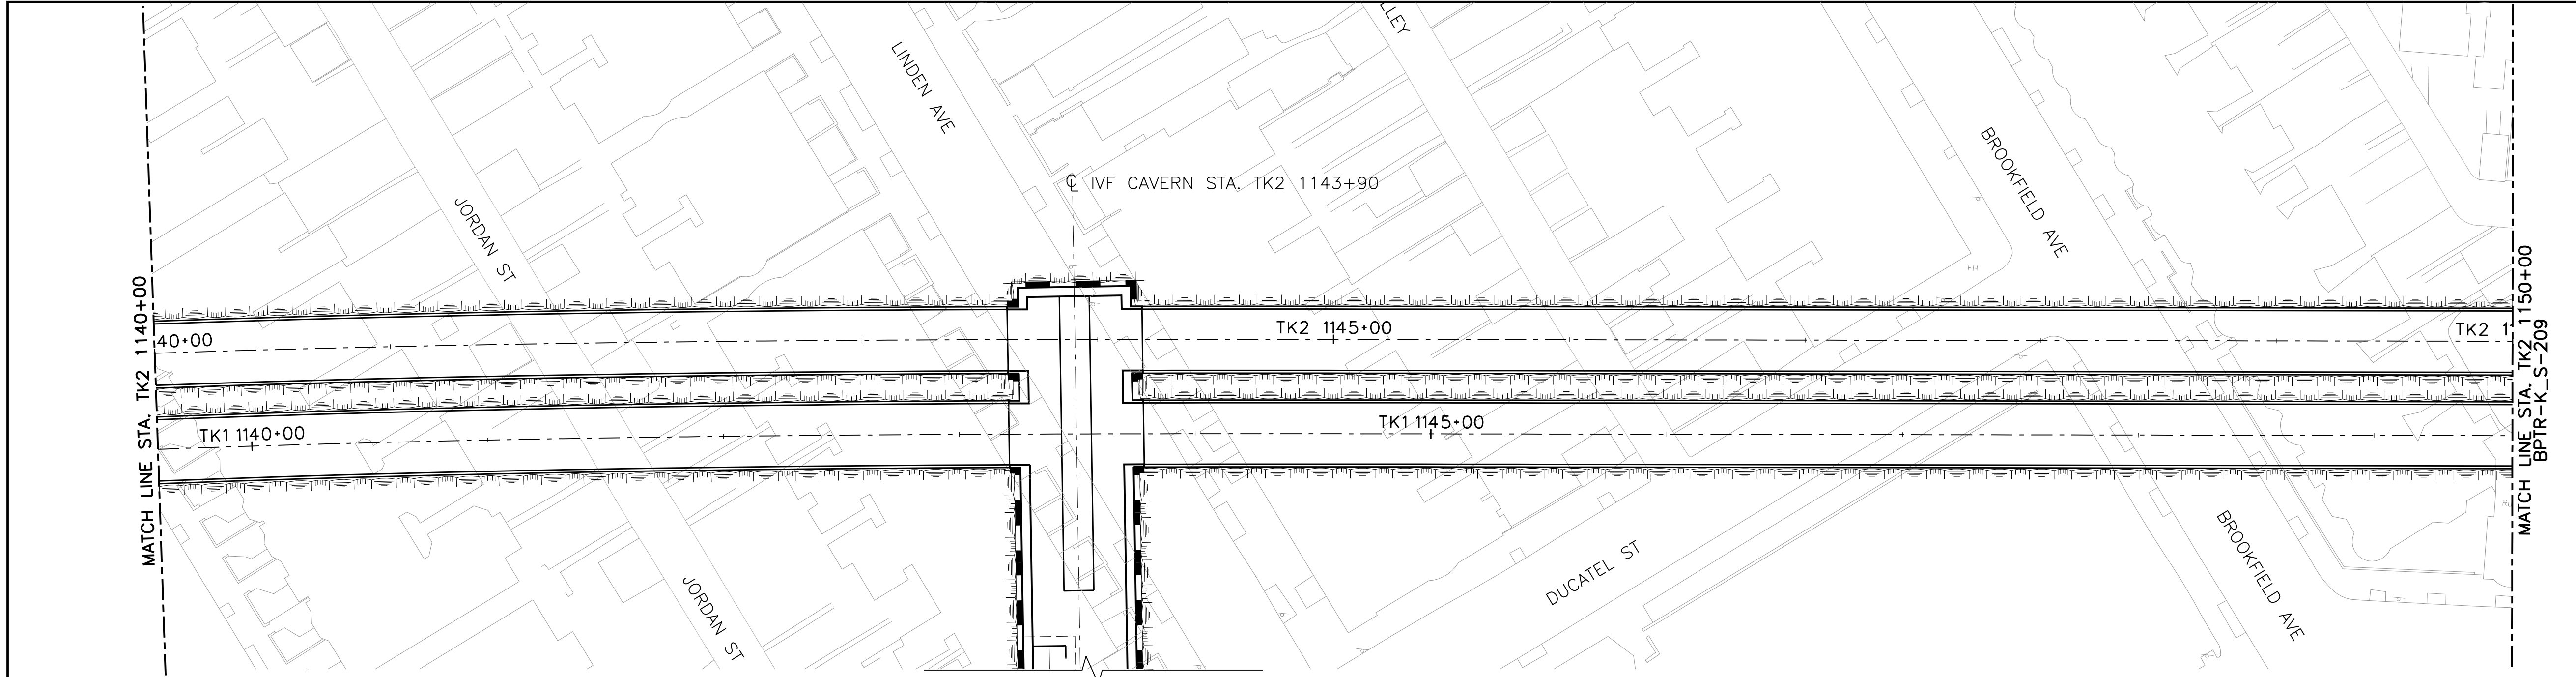


PLAN

KEY MAP:

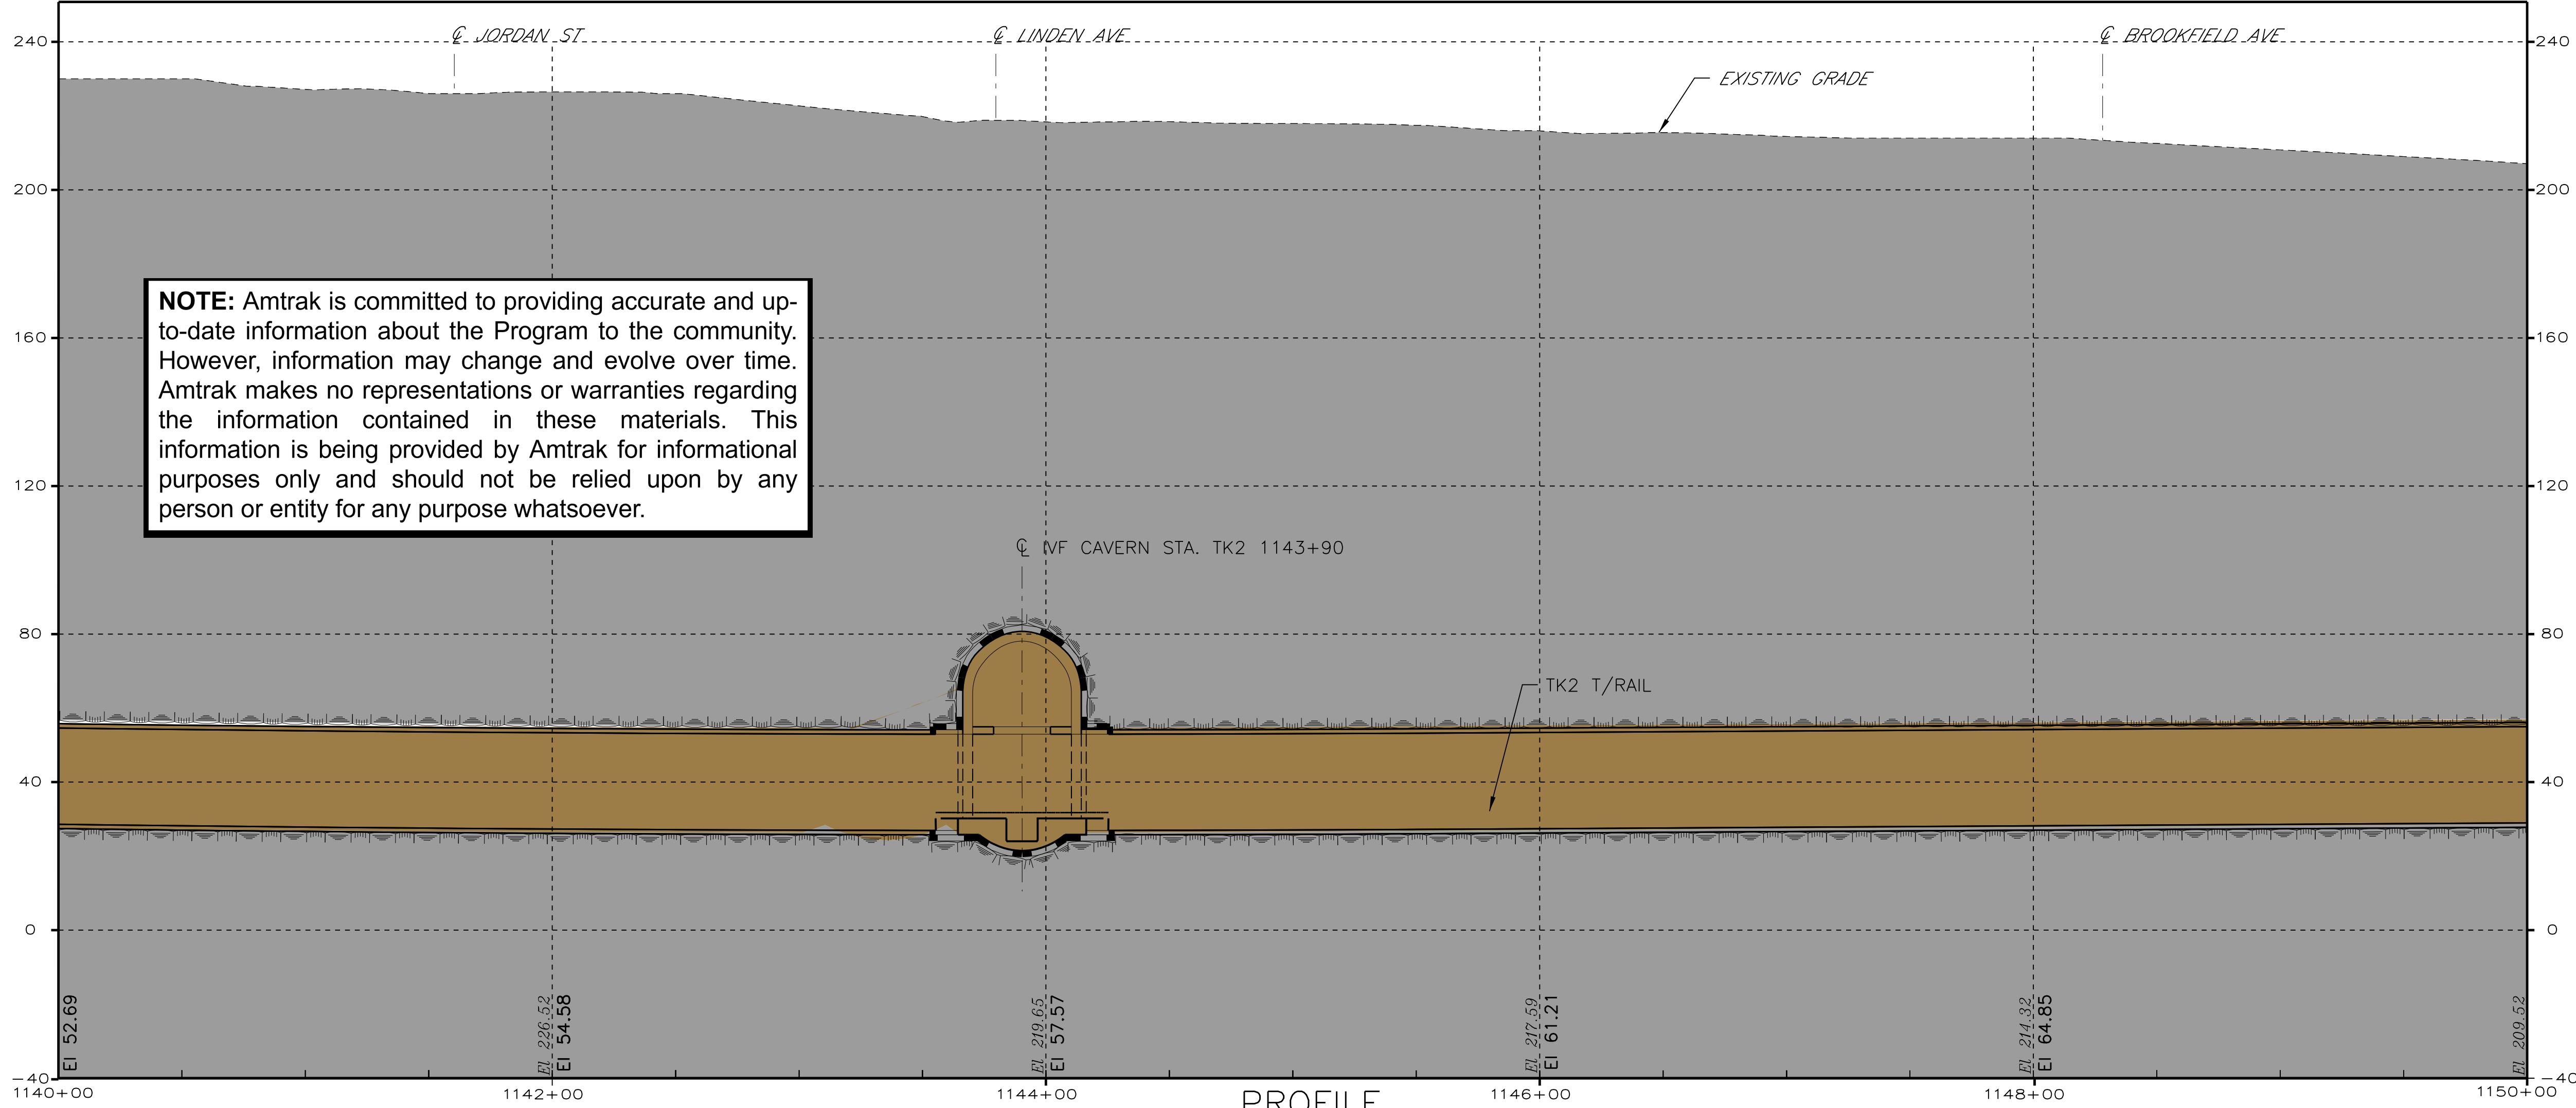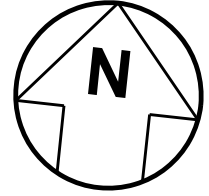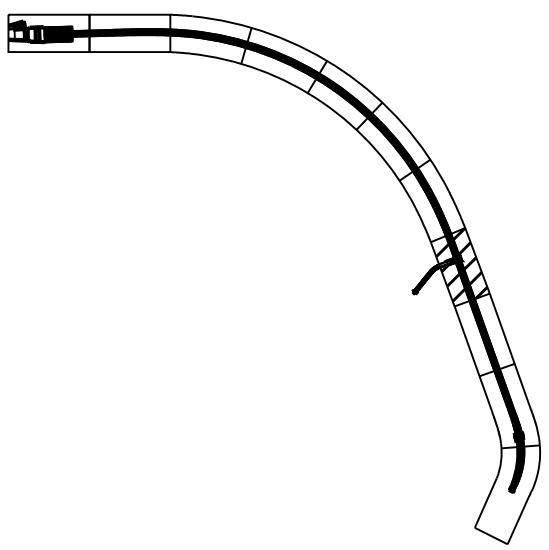

PROFILE

**NOTE:** Amtrak is committed to providing accurate and up-to-date information about the Program to the community. However, information may change and evolve over time. Amtrak makes no representations or warranties regarding the information contained in these materials. This information is being provided by Amtrak for informational purposes only and should not be relied upon by any person or entity for any purpose whatsoever.

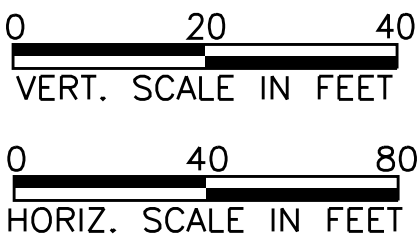

DATE: 9/19/2023  
 FILE NAME: C:\Users\mrodriguez\Documents\Esri\20230908\_Plan and Profile\BPR-K-S-208.dgn



FREDERICK DOUGLASS TUNNEL PROGRAM

PLAN AND PROFILE  
 STA TK2 1140+00 TO STA TK2 1150+00

SCALE: AS SHOWN  
 DATE: 9/19/2023

DRAWING No: FIGURE 8




DATE: 9/19/2023  
FILE NAME: C:\Users\mrodriguez\Documents\ETest\20230908\_Plan and Profile\BPTR-K\_S-209.dgn





FREDERICK DOUGLASS TUNNEL PROGRAM  
PLAN AND PROFILE  
STA TK2 1150+00 TO STA TK2 1160+00



SCALE: AS SHOWN  
DATE: 9/19/2023  
DRAWING No: FIGURE 9

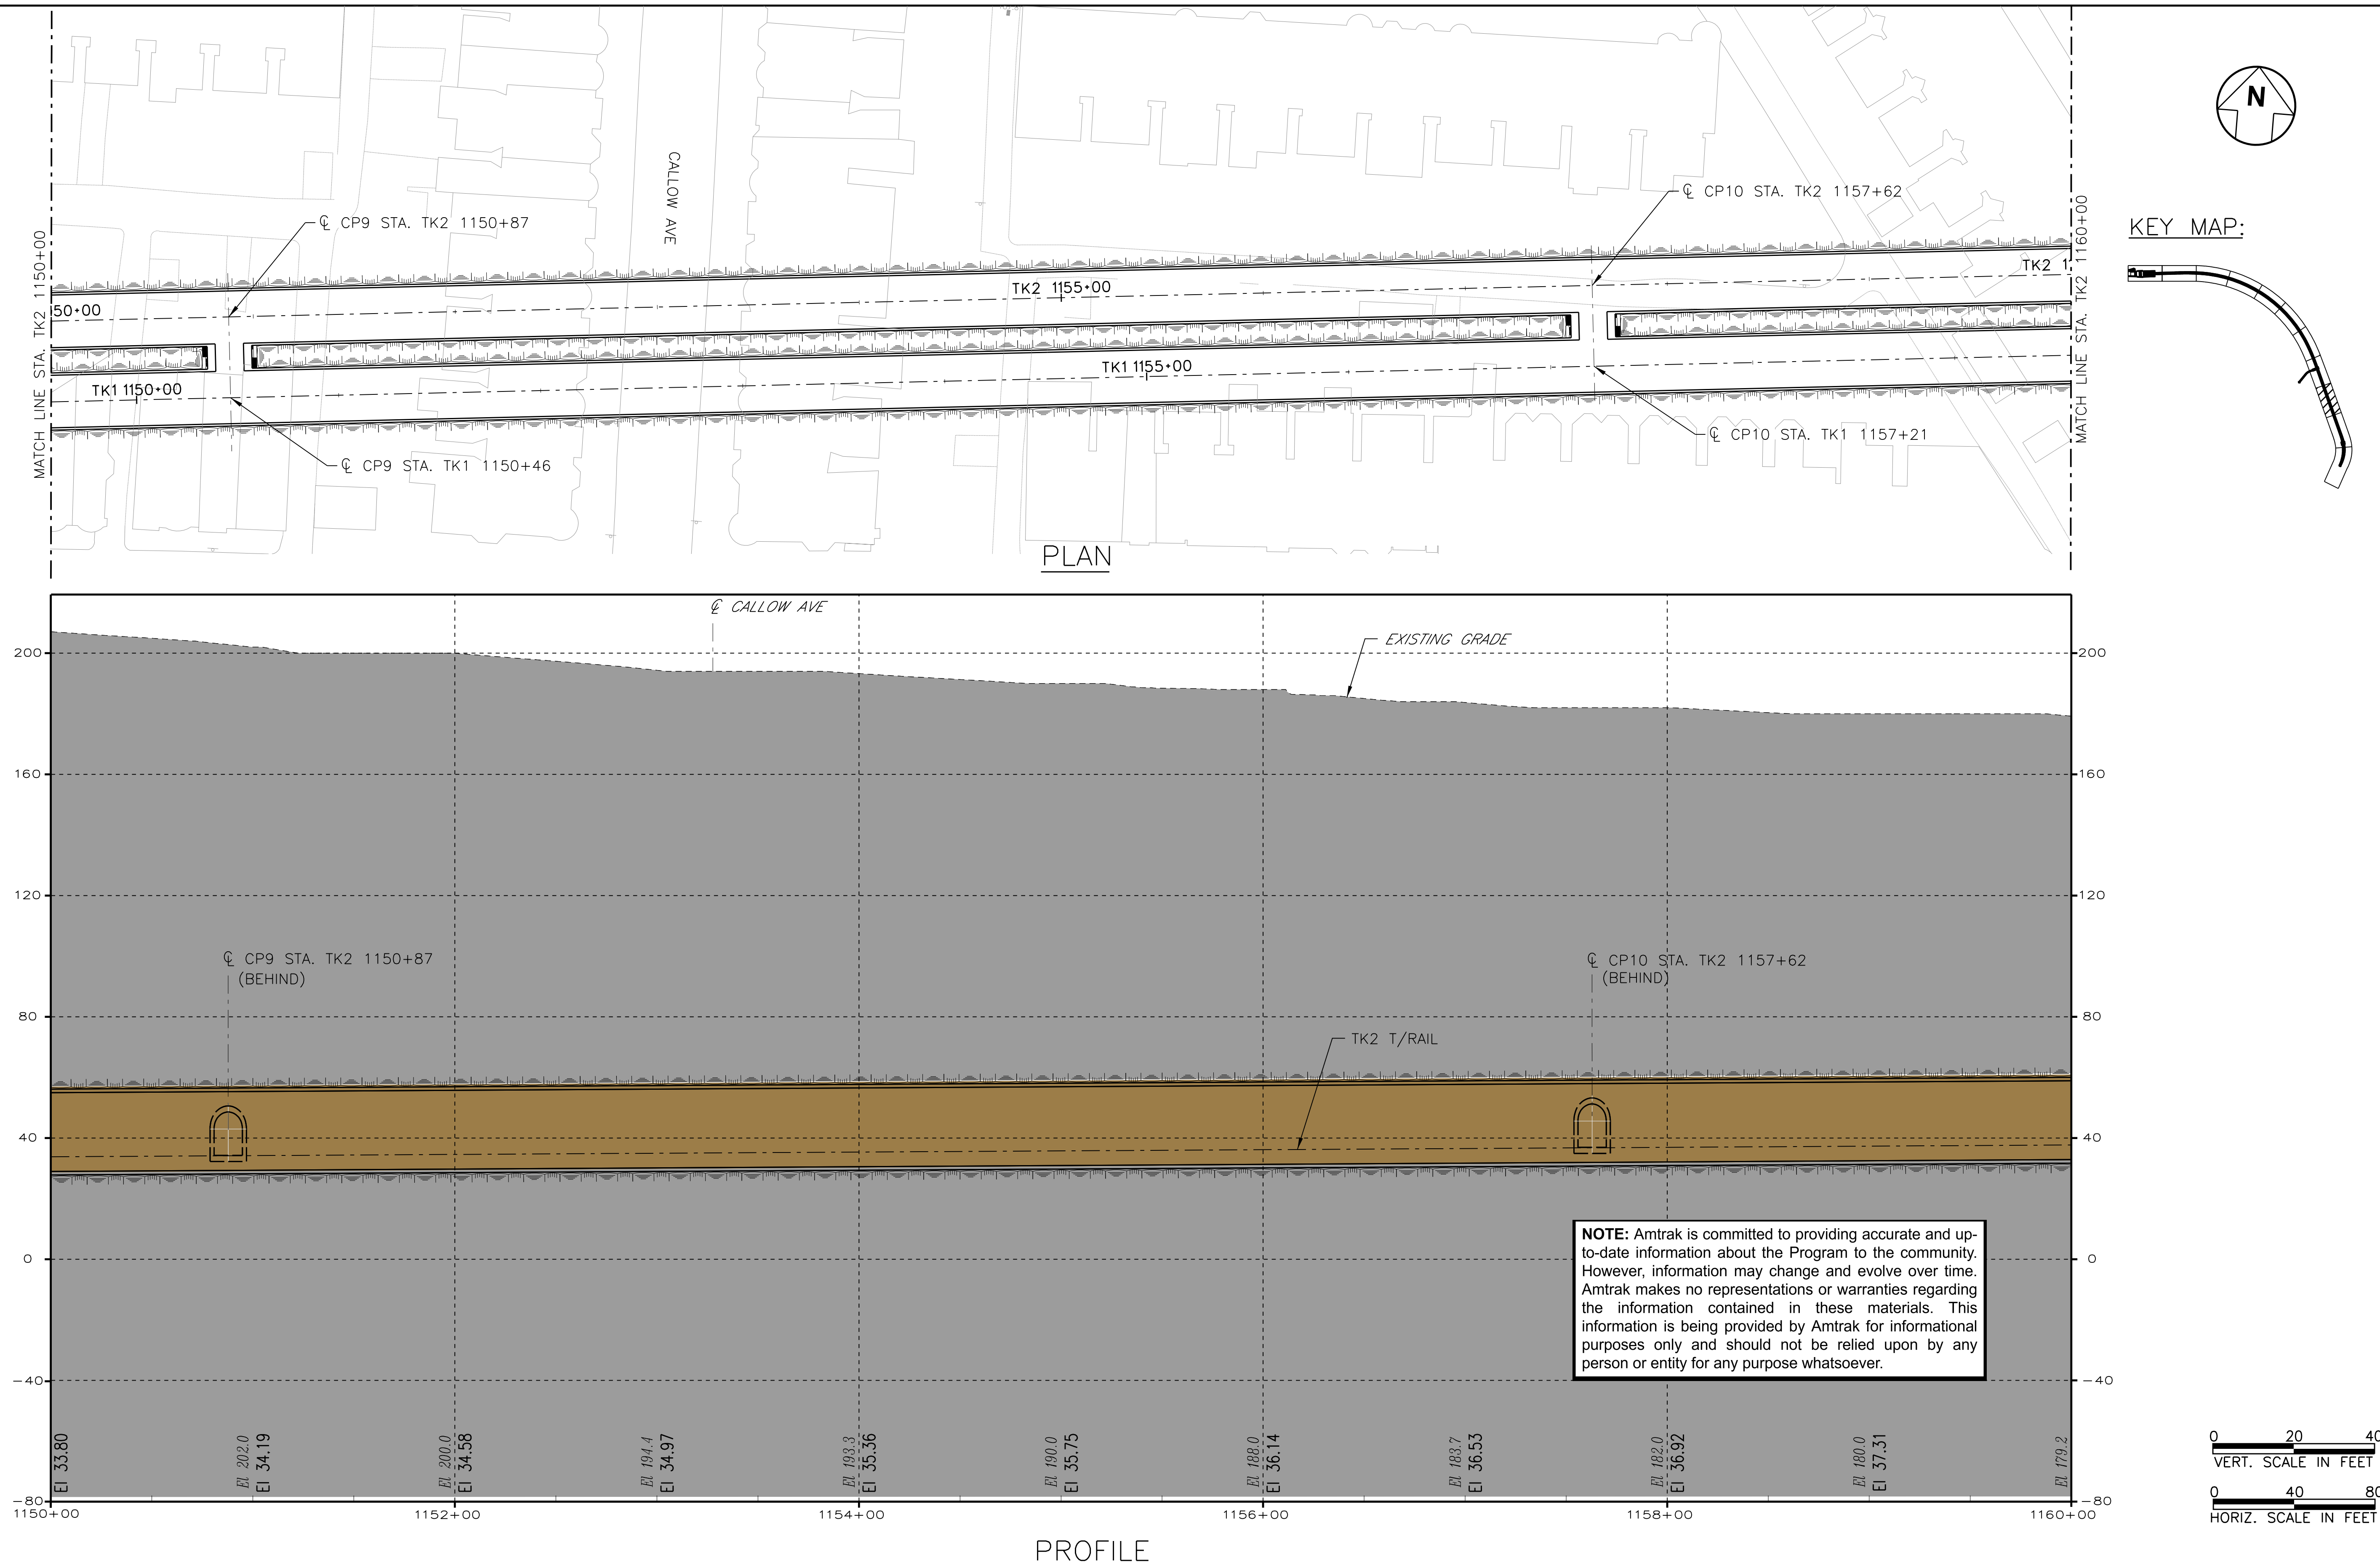




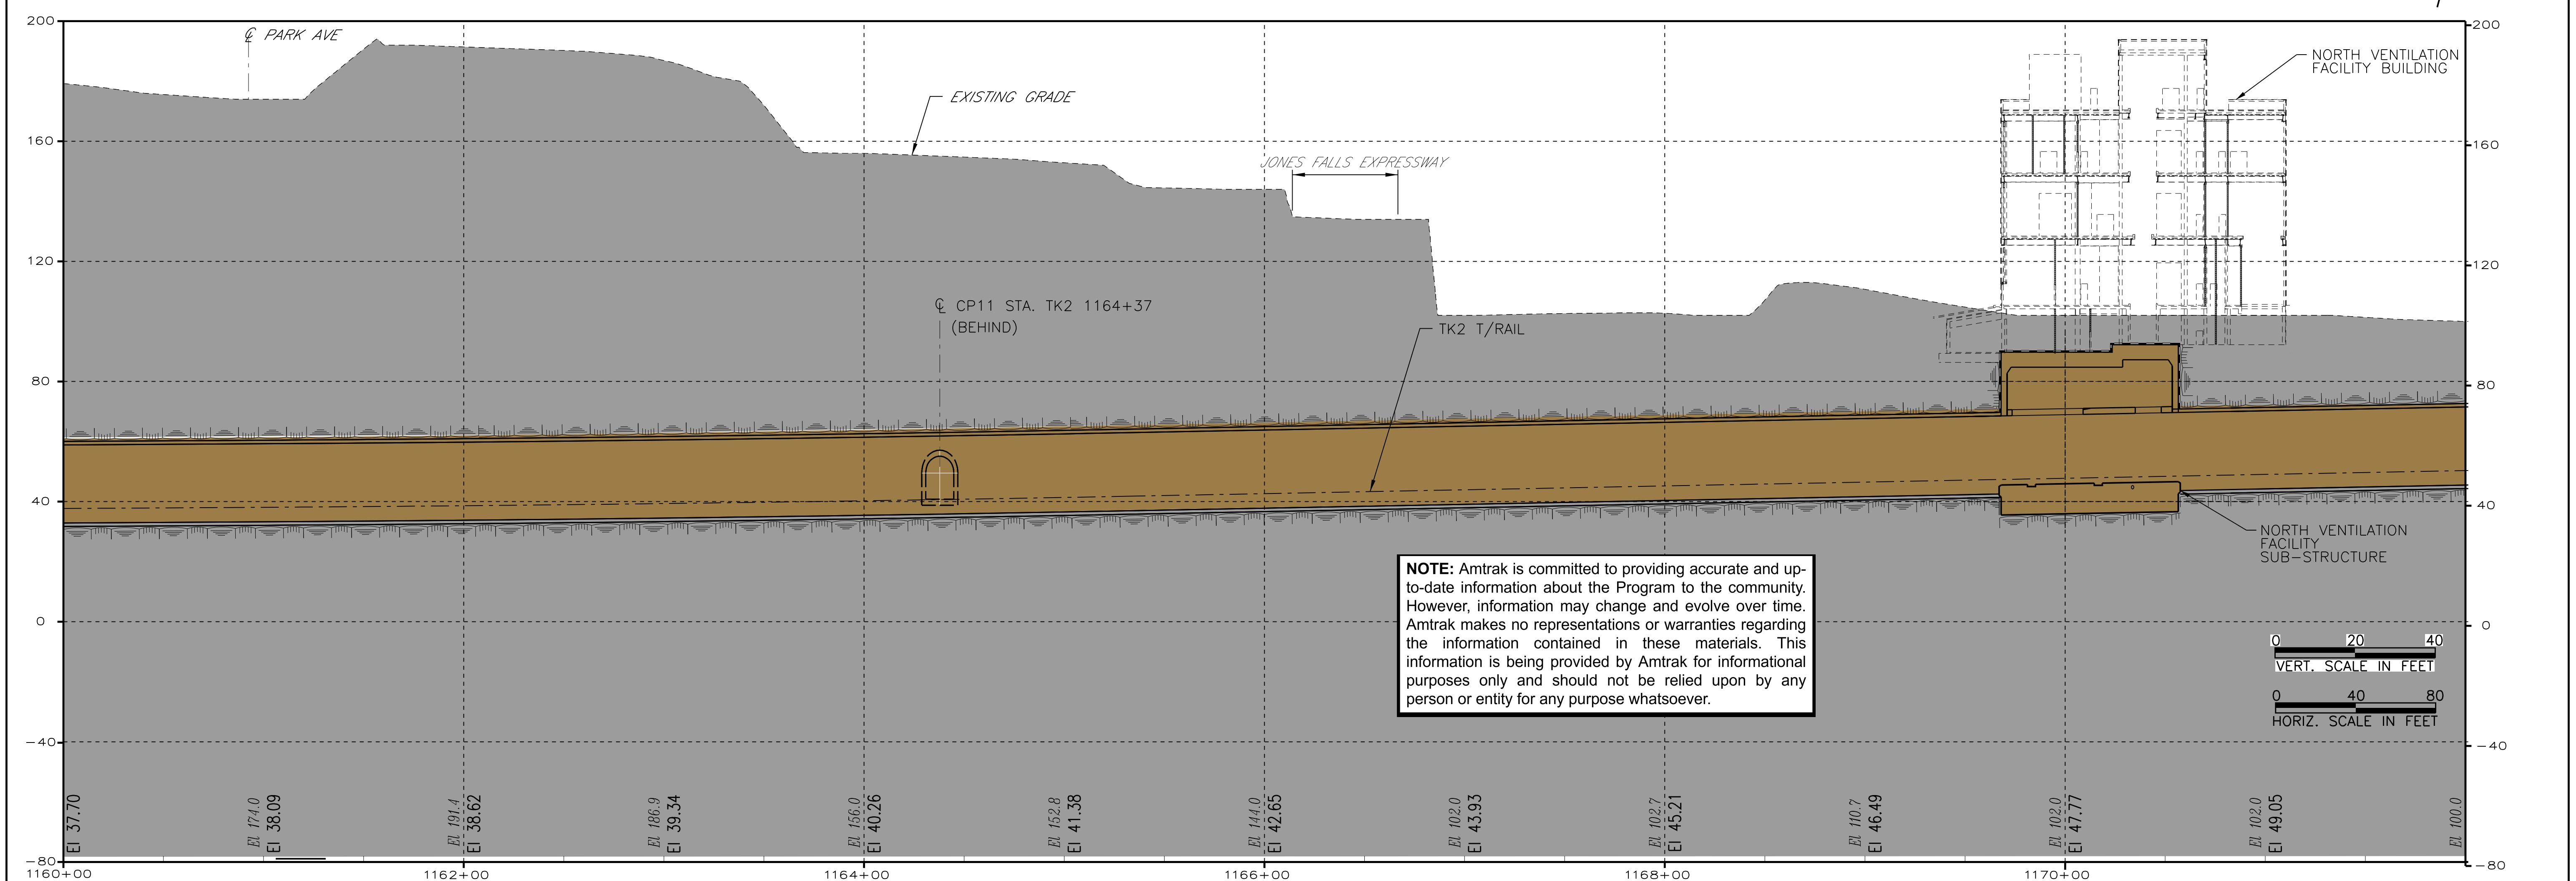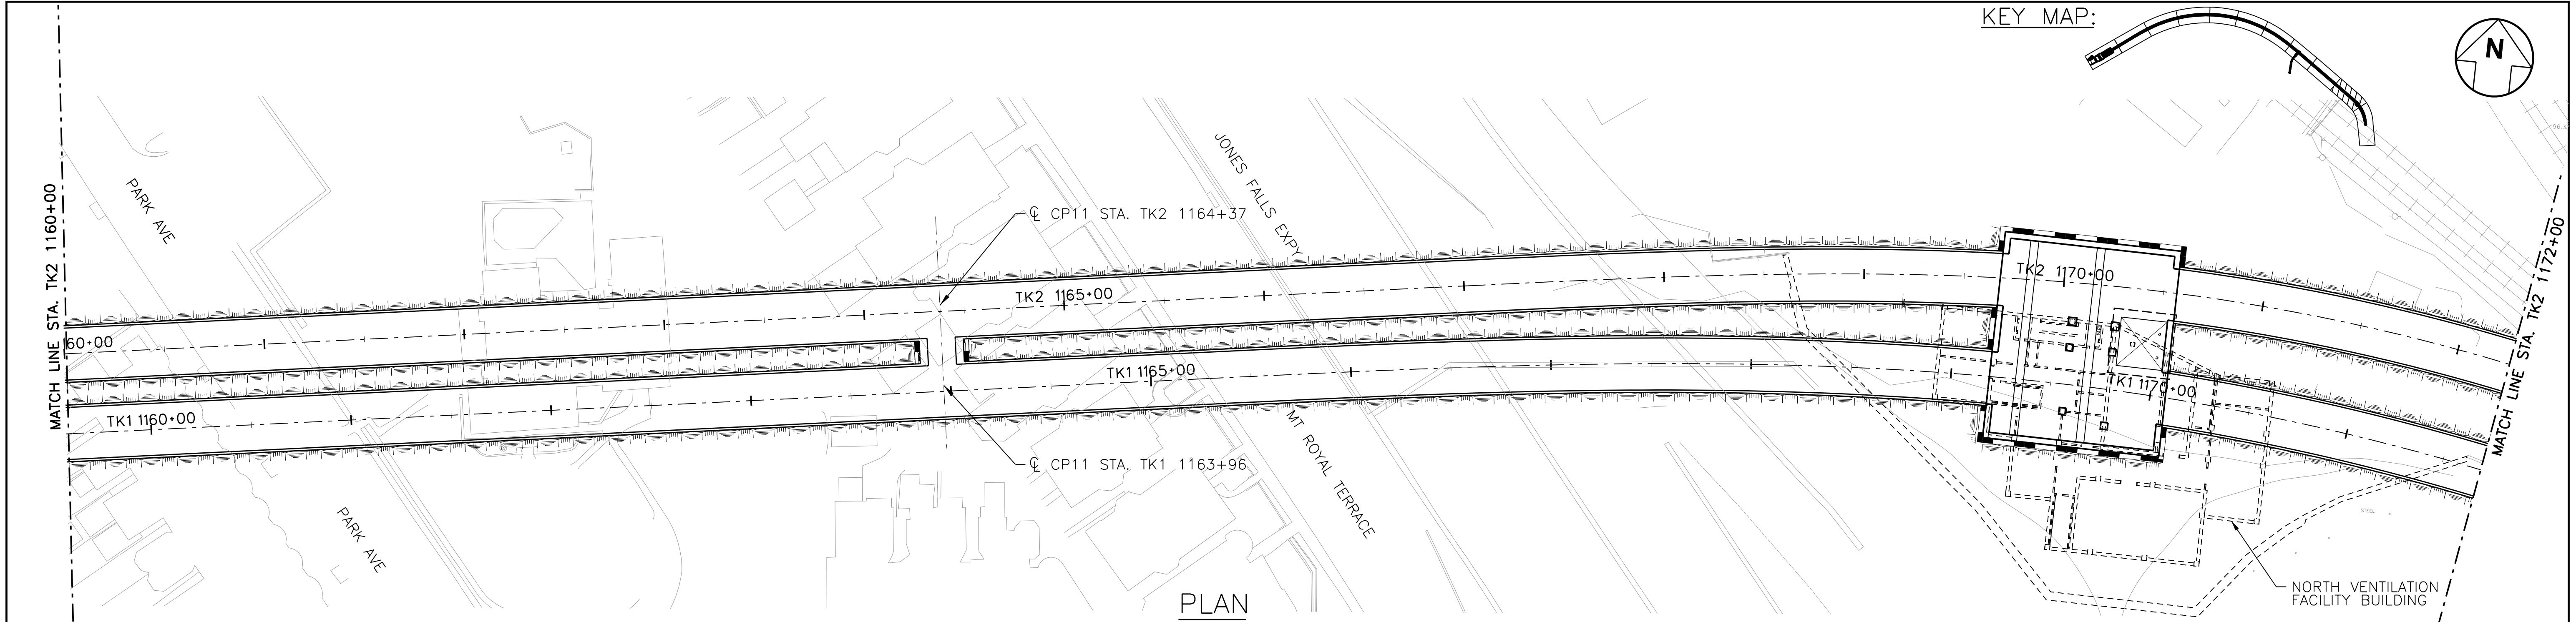




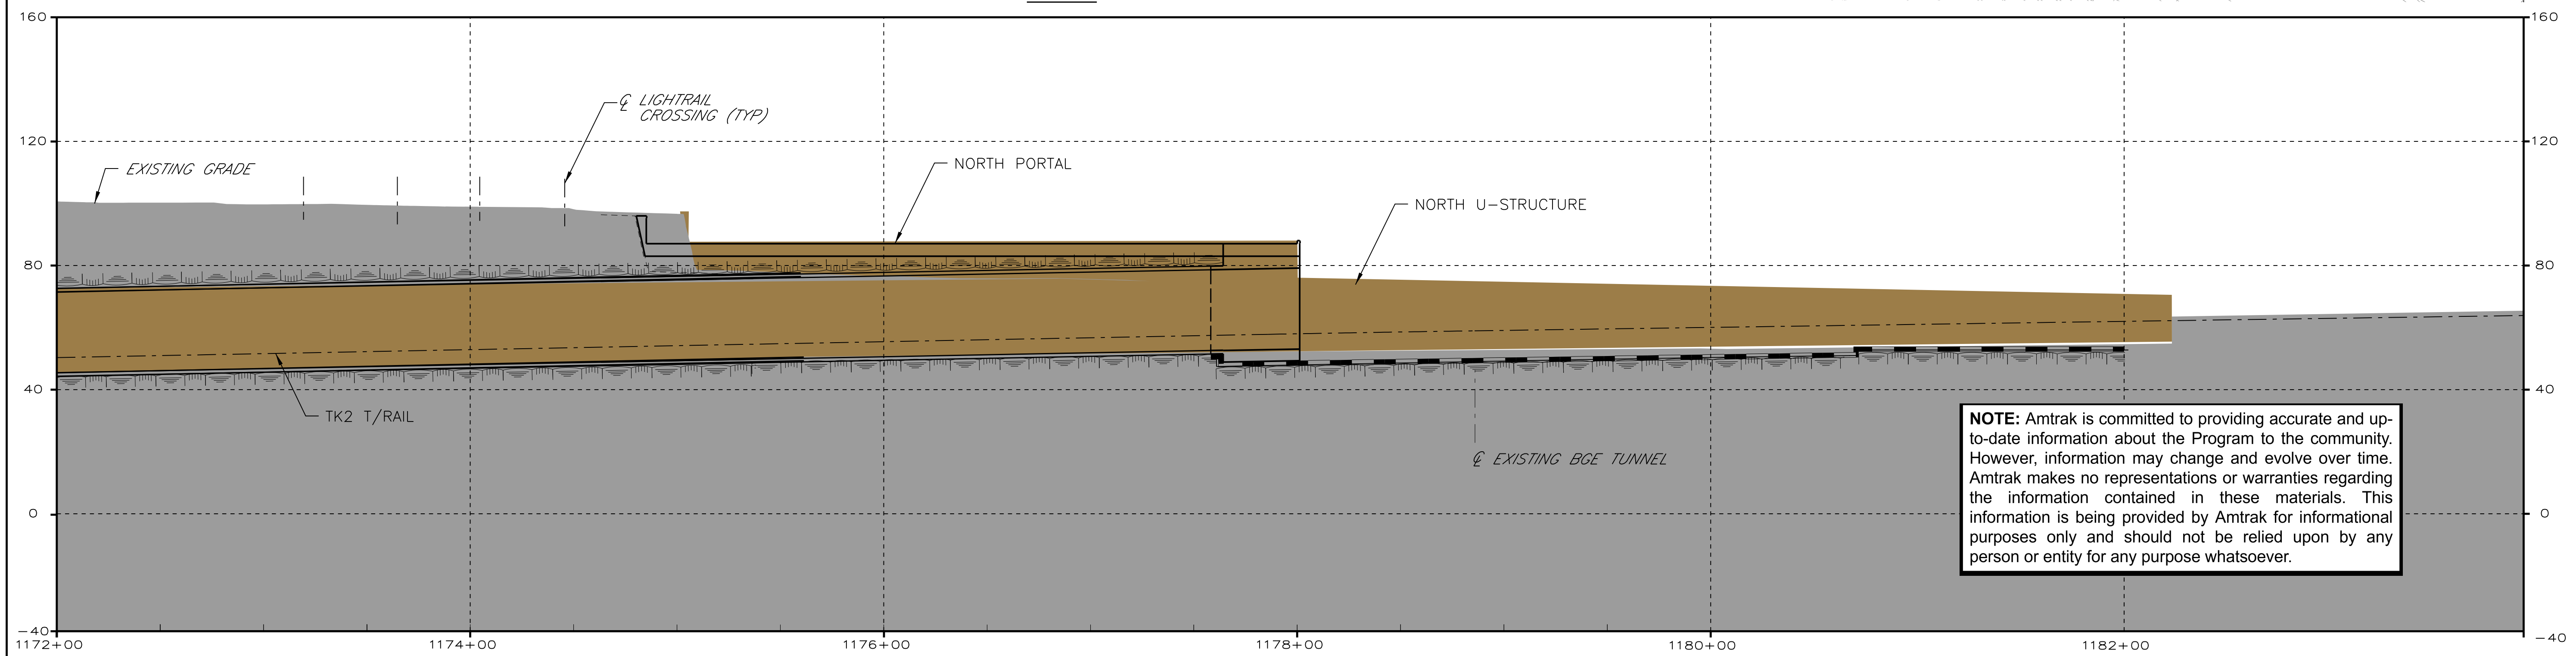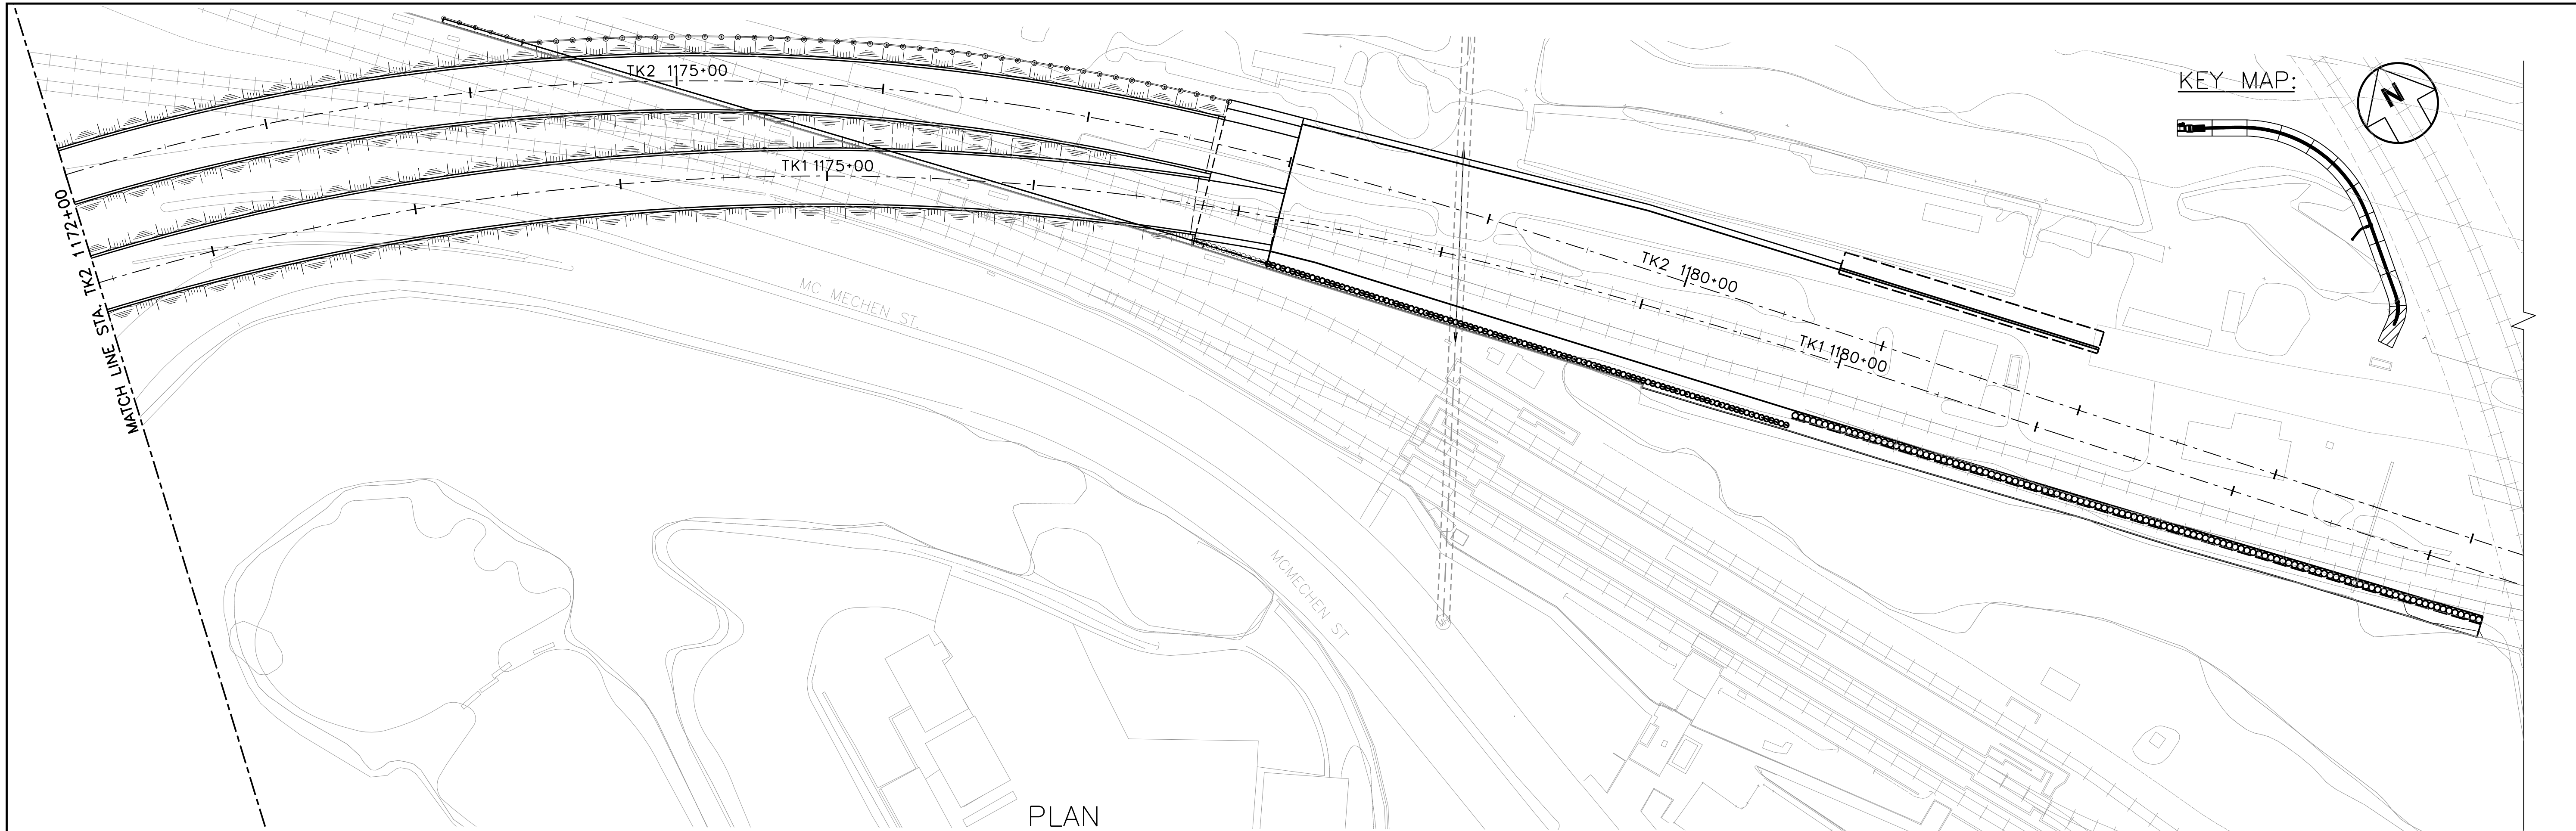

**NOTE:** Amtrak is committed to providing accurate and up-to-date information about the Program to the community. However, information may change and evolve over time. Amtrak makes no representations or warranties regarding the information contained in these materials. This information is being provided by Amtrak for informational purposes only and should not be relied upon by any person or entity for any purpose whatsoever.

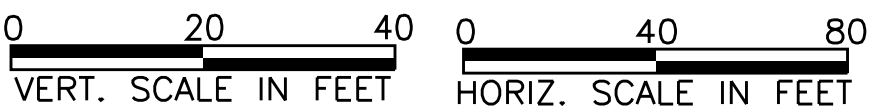

DATE: 9/19/2023  
 FILE NAME: C:\Users\mrodriguez\Documents\Amtrak\20230908\_Plan and Profile\BPR-K\_S-211.dgn

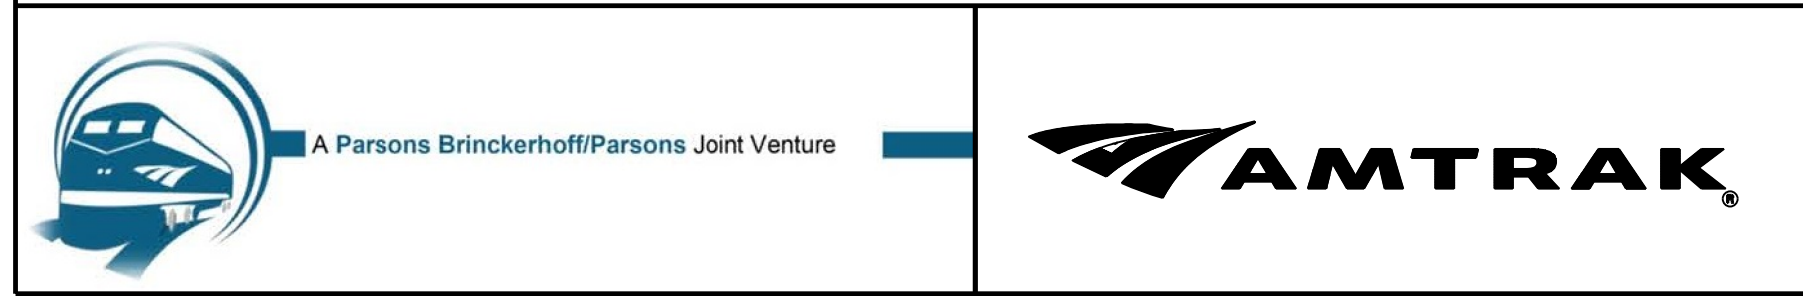



FREDERICK DOUGLASS TUNNEL PROGRAM

PLAN AND PROFILE

STA TK2 1170+00 TO STA TK2 1182+00

SCALE: AS SHOWN  
 DATE: 9/19/2023  
 DRAWING No: FIGURE 11



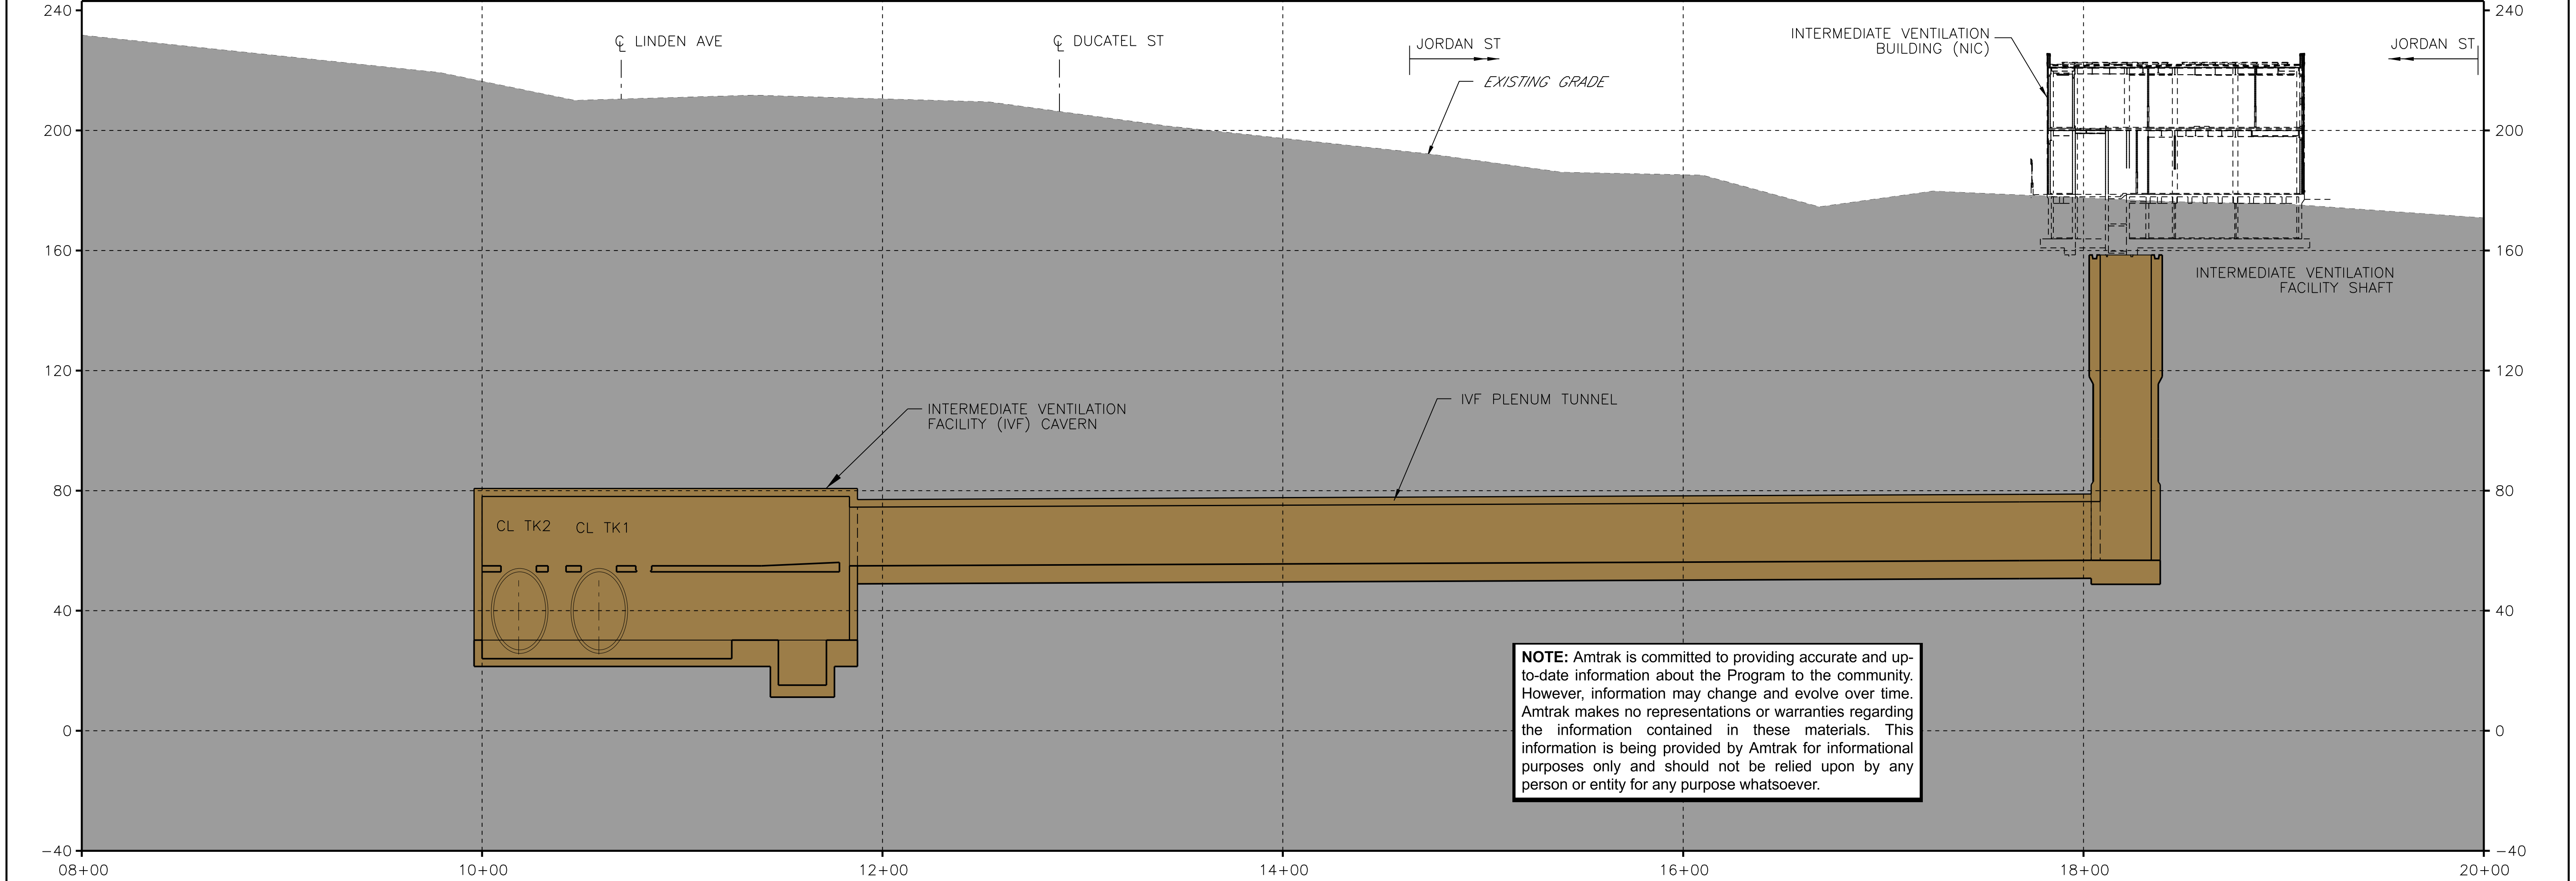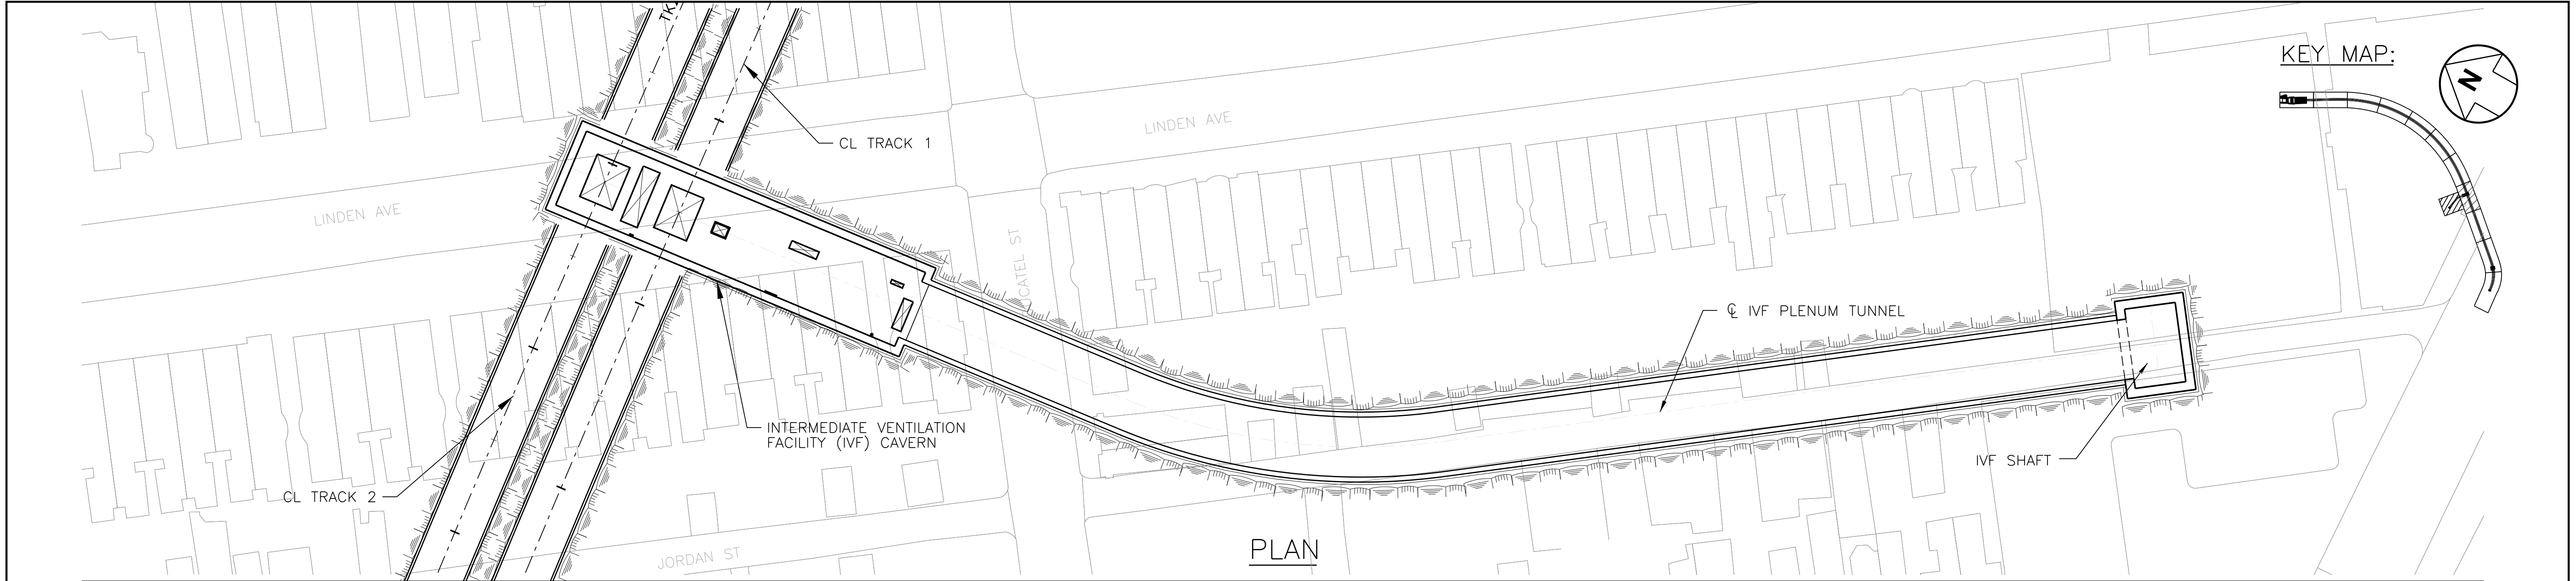

**NOTE:** Amtrak is committed to providing accurate and up-to-date information about the Program to the community. However, information may change and evolve over time. Amtrak makes no representations or warranties regarding the information contained in these materials. This information is being provided by Amtrak for informational purposes only and should not be relied upon by any person or entity for any purpose whatsoever.

0 20 40  
VERT. SCALE IN FEET

0 40 80  
HORIZ. SCALE IN FEET